

BUYCONDO.SG

The Shore Residences - Floor Plans



Free Home Estimates

buycondo.sg



Free Property Calculators

listings.sg

WhatsApp +65 8986 1688



THE SHORE RESIDENCES

UNIT # 19-12

TYPE PH1a LOWER PLAN TOWER B 19TH STOREY

BUILDING PLAN NO: A0398-00005-2008-BP01
DATE OF APPROVAL: 09 OCT. 2009

BUILDING PLAN NO: A0398-00005-2008-BP02
DATE OF APPROVAL: 03 JUN. 2013

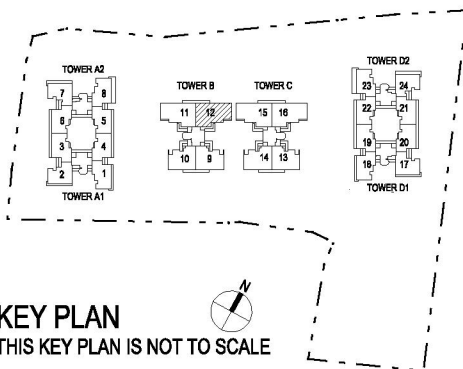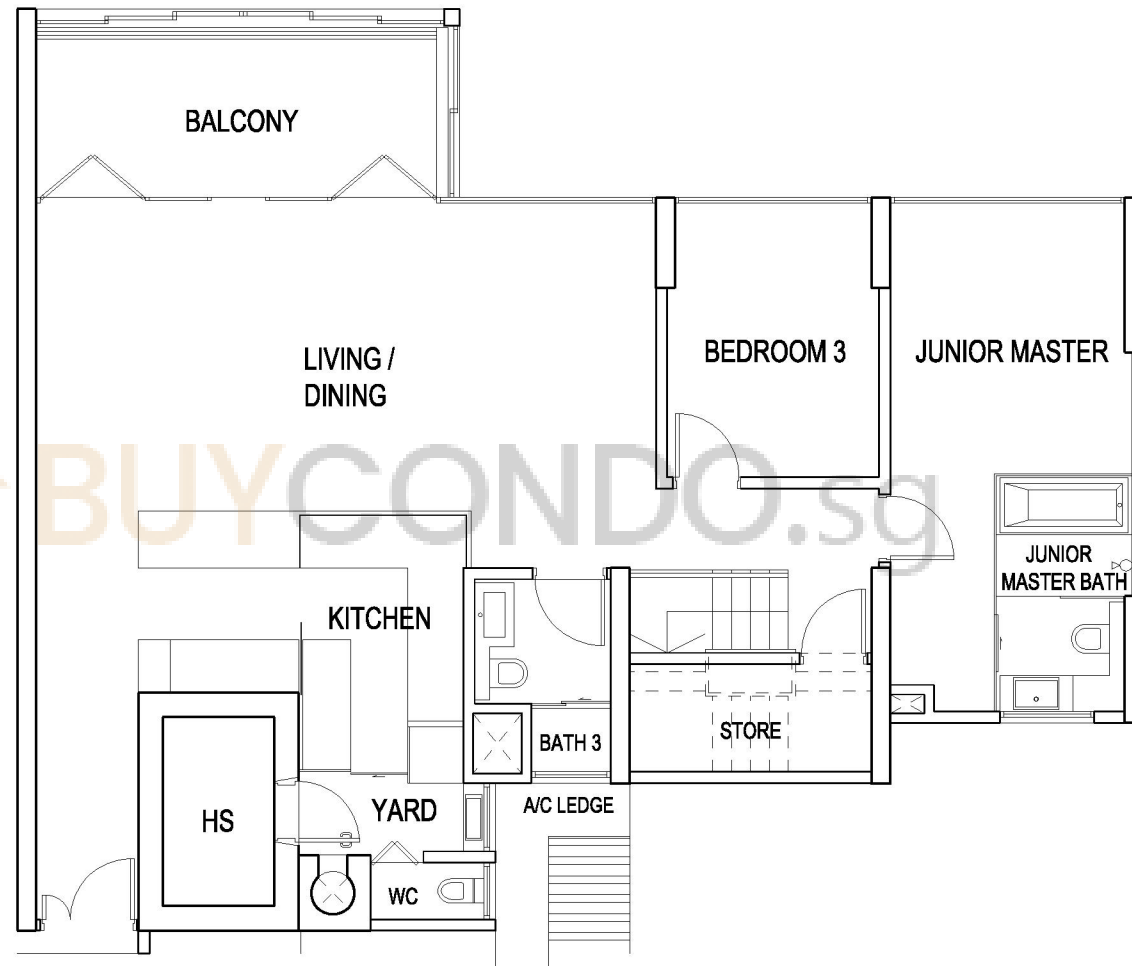

0 1 2 3 4 5 6M
SCALE 1:100





buycondo.sg

TYPE PH1a UPPER PLAN TOWER B 20TH STOREY

BUILDING PLAN NO: A0398-00005-2008-BP01
DATE OF APPROVAL: 09 OCT. 2009

BUILDING PLAN NO: A0398-00005-2008-BP02
DATE OF APPROVAL: 03 JUN. 2013

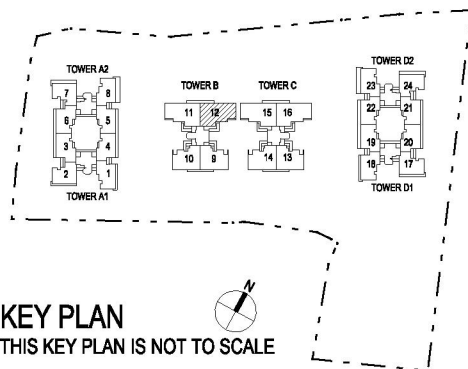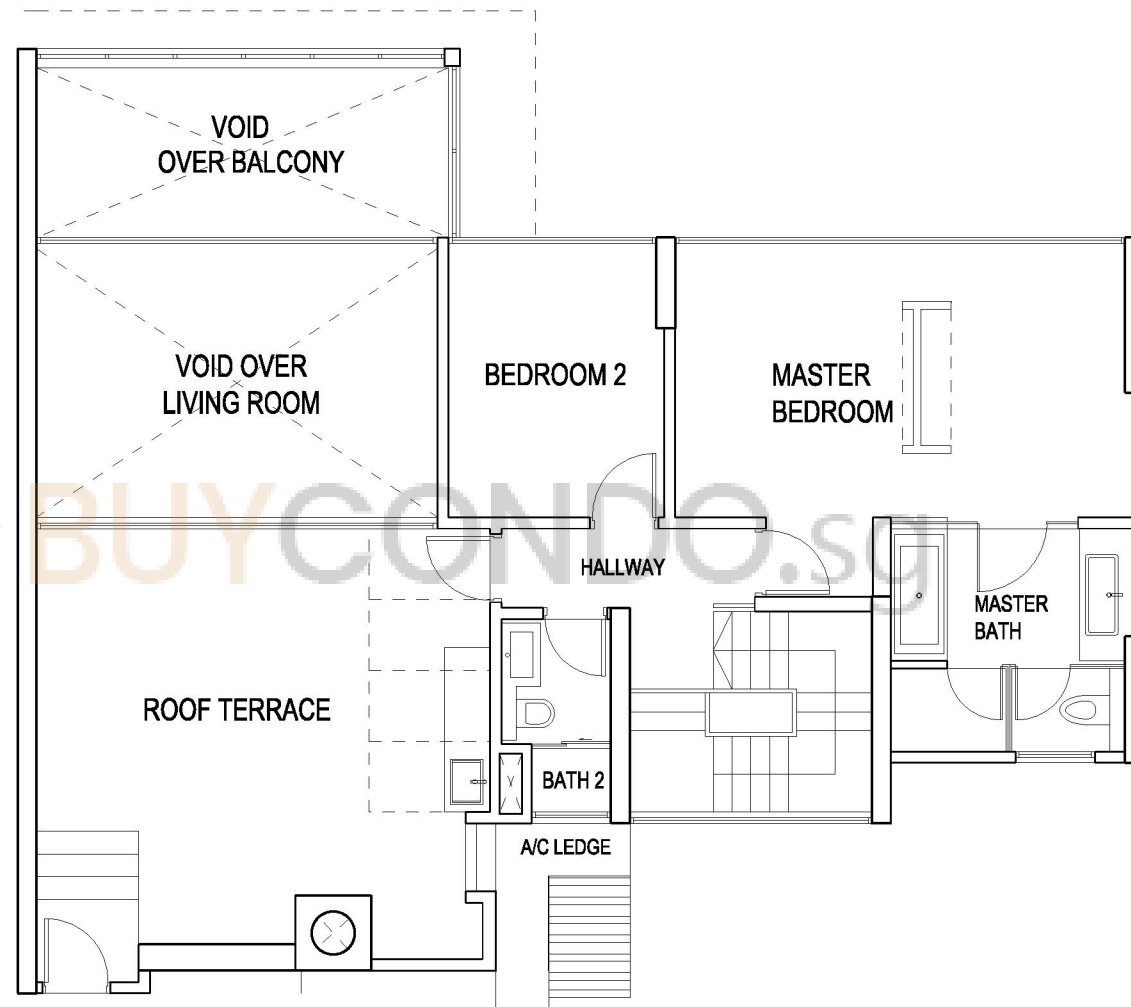



SCALE 1:100



buycondo.sg

TYPE C1(p)
01-11

TYPE C1a(p)
01-12

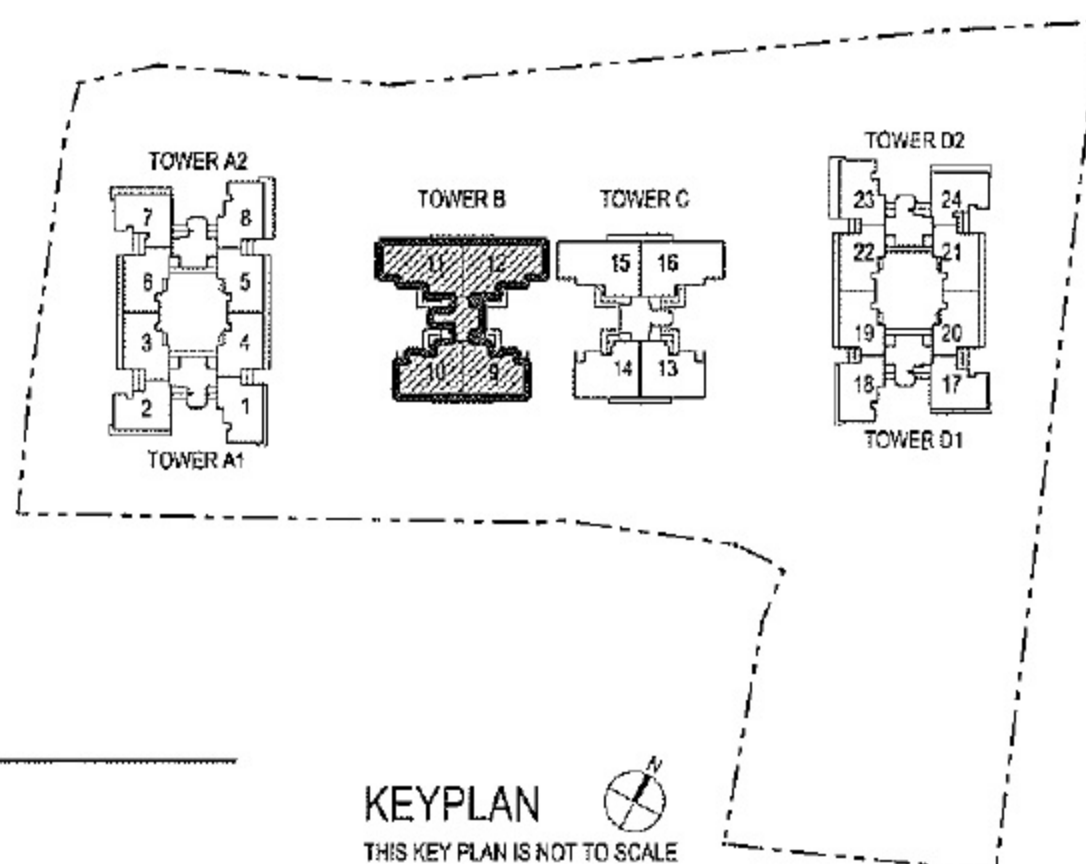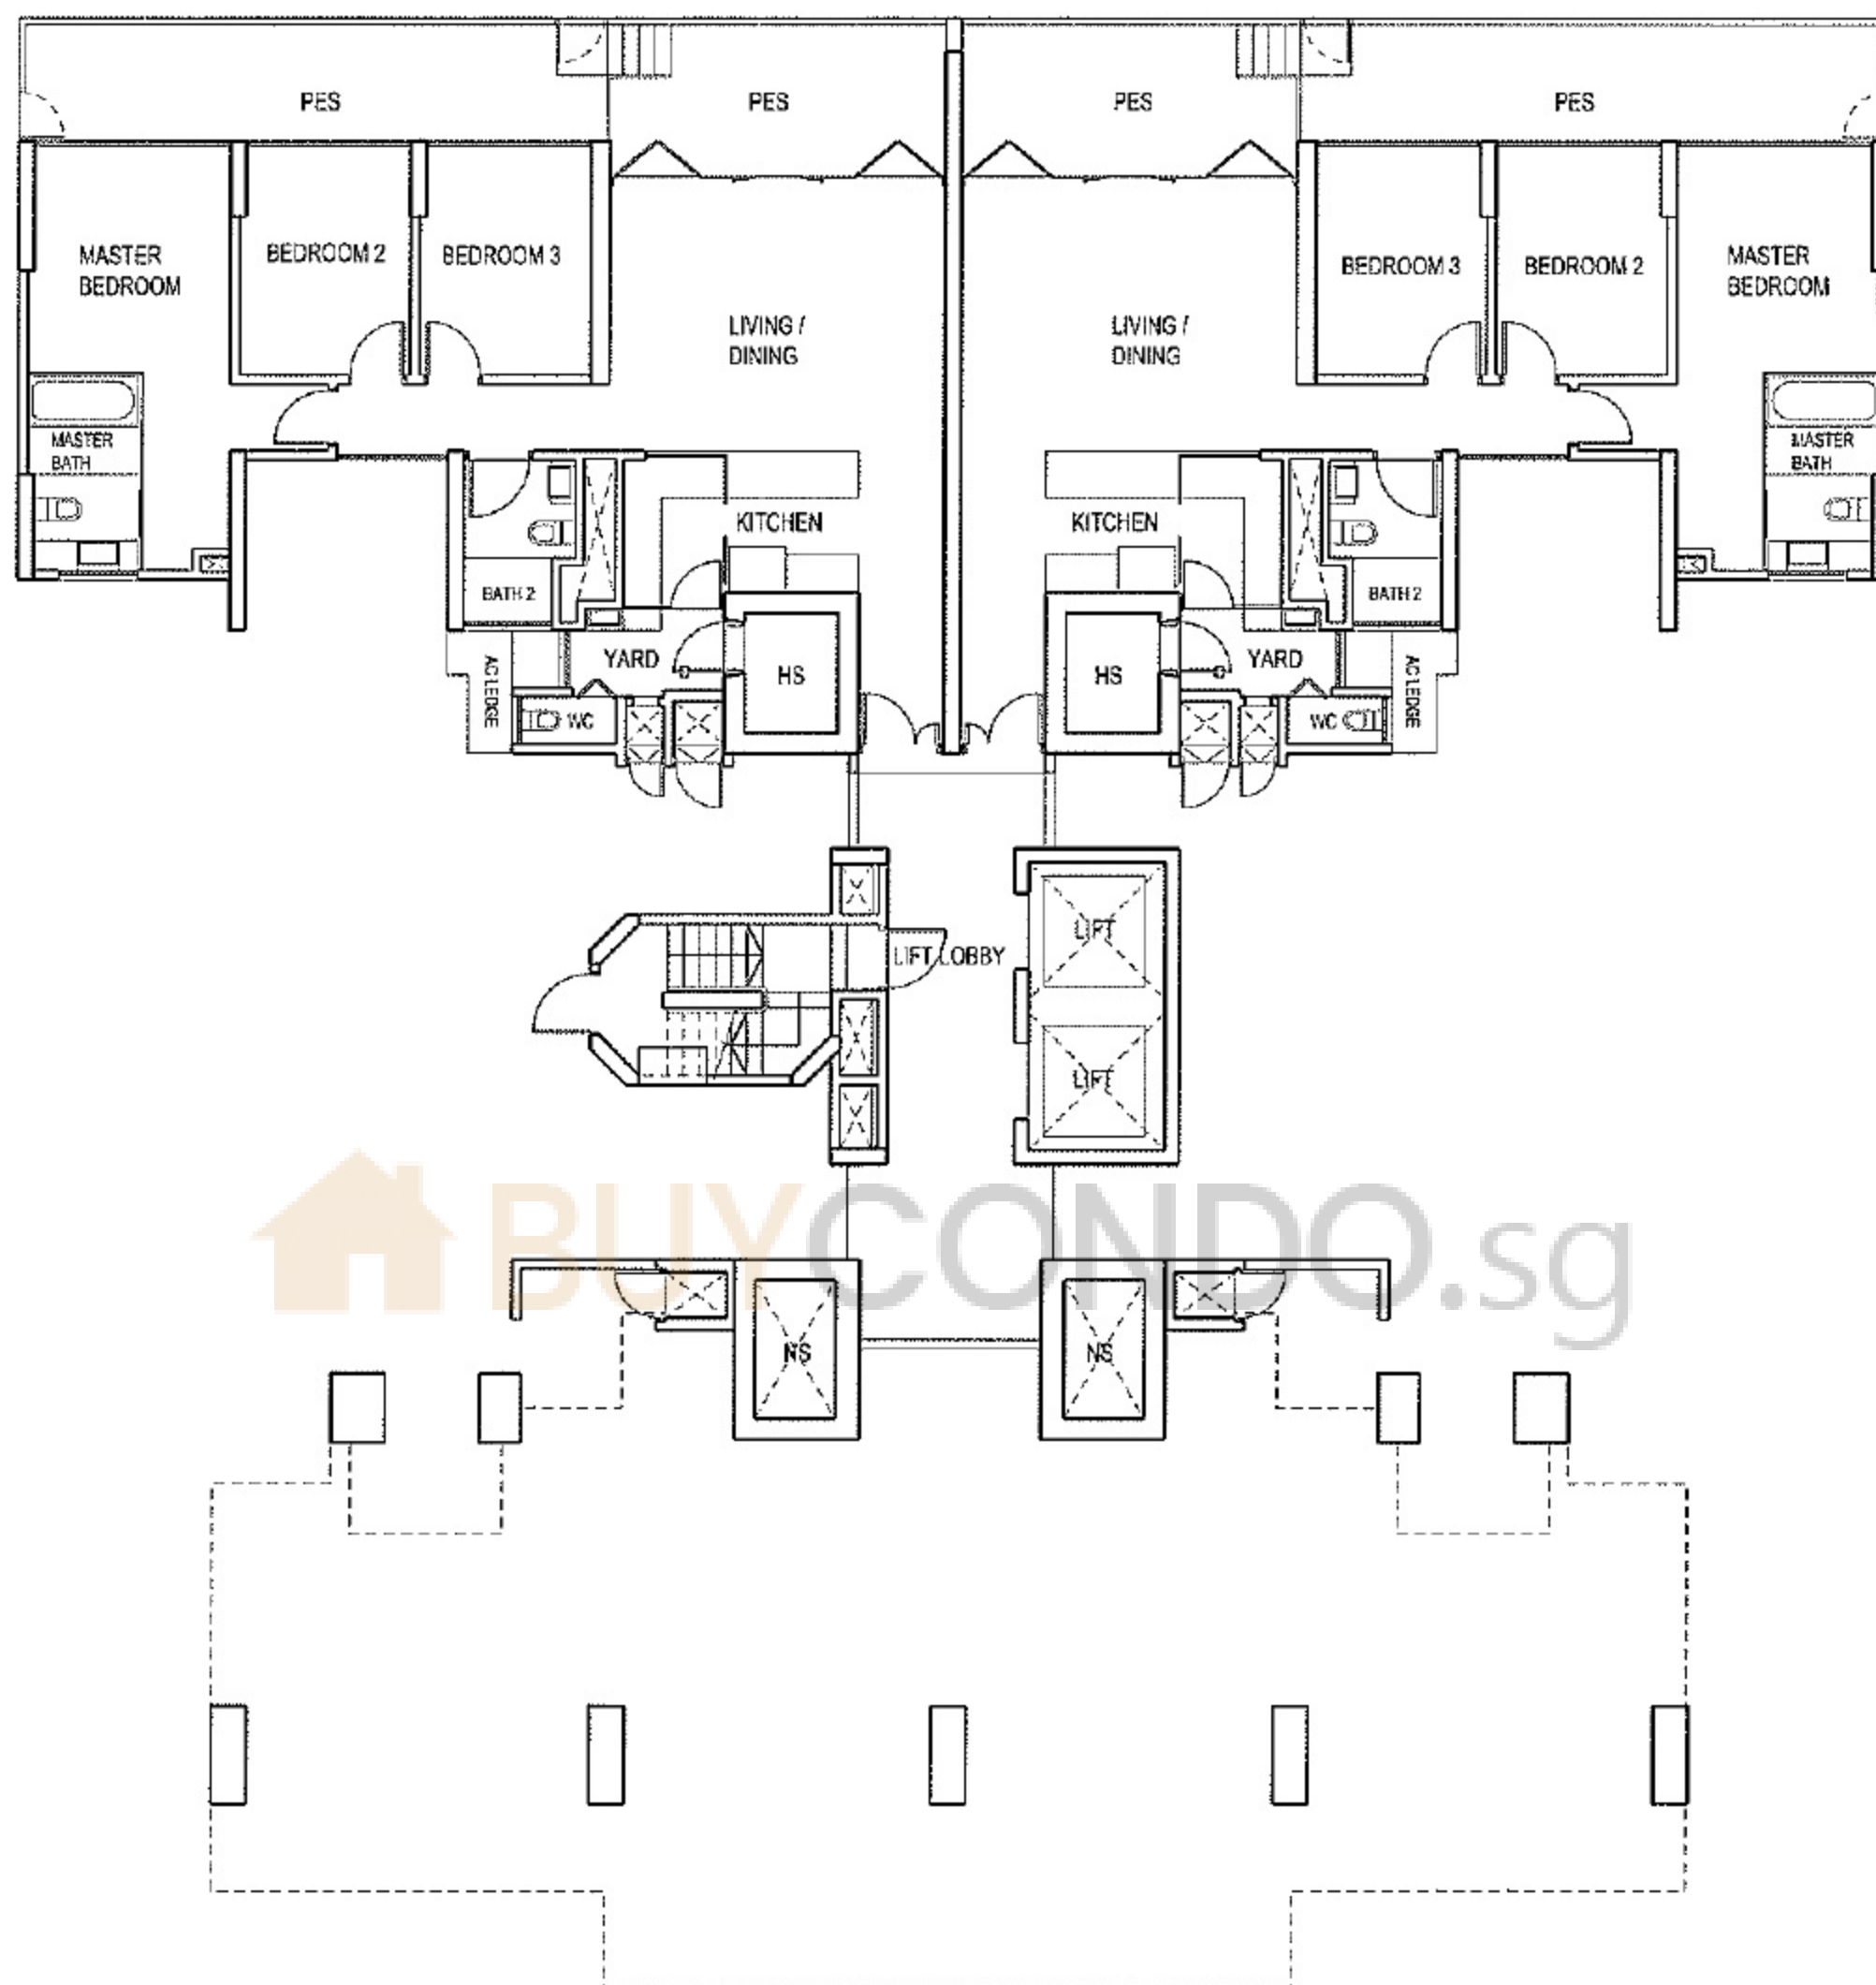

1ST STOREY PLAN

Tower B - 83 AMBER ROAD


KEYPLAN
THIS KEY PLAN IS NOT TO SCALE

The above plan is subject to change as may be approved by the relevant authorities. The key plan is not to scale.



TYPE C1(b)
02/03-11

TYPE C1a(b)
02/03-12

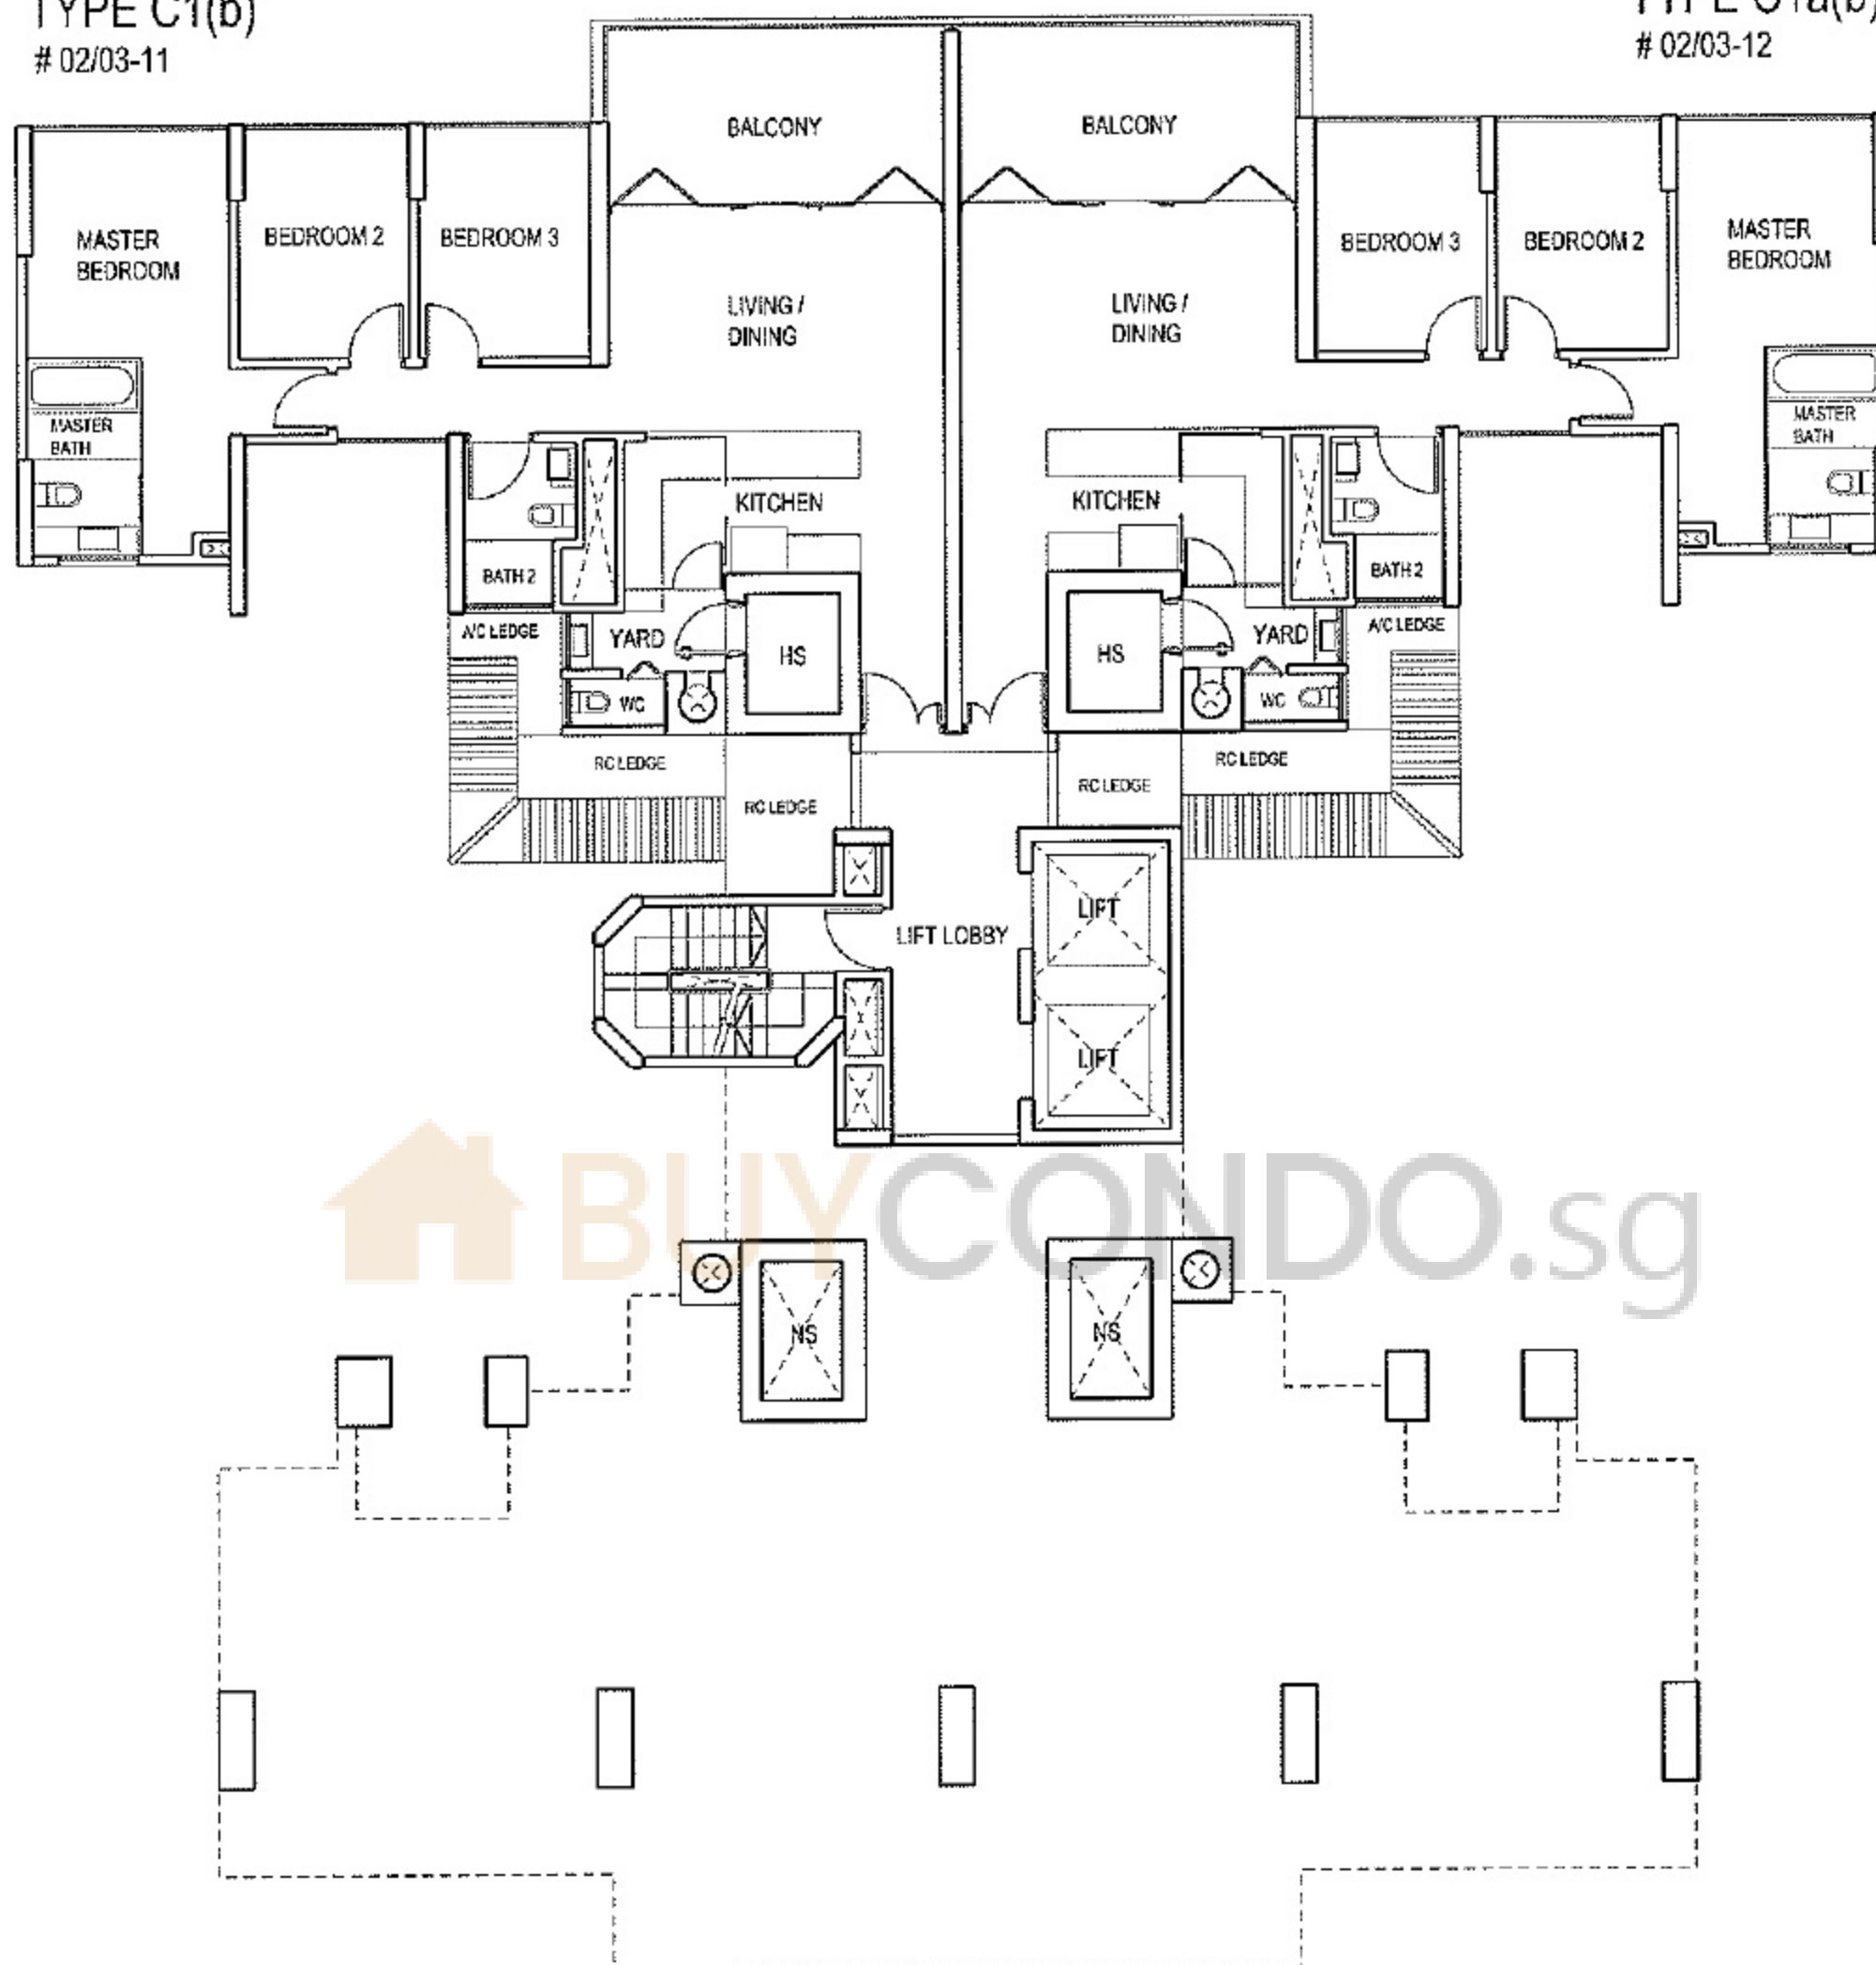

2ND & 3RD STOREY PLAN Tower B - 83 AMBER ROAD

KEYPLAN
THIS KEY PLAN IS NOT TO SCALE





The above plan is subject to change as may be approved by the relevant authorities. The key plan is not to scale.



TYPE C1(i)(b)
04-11

TYPE C1a(i)(b)
04-12

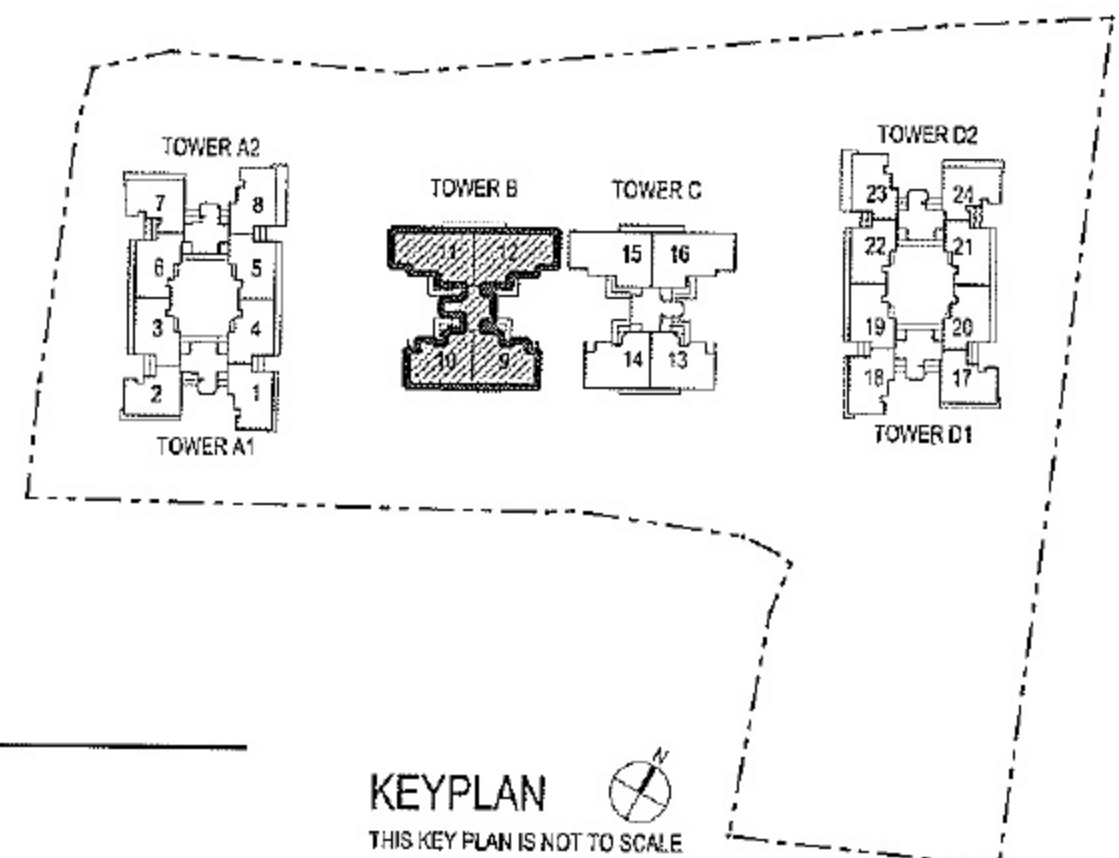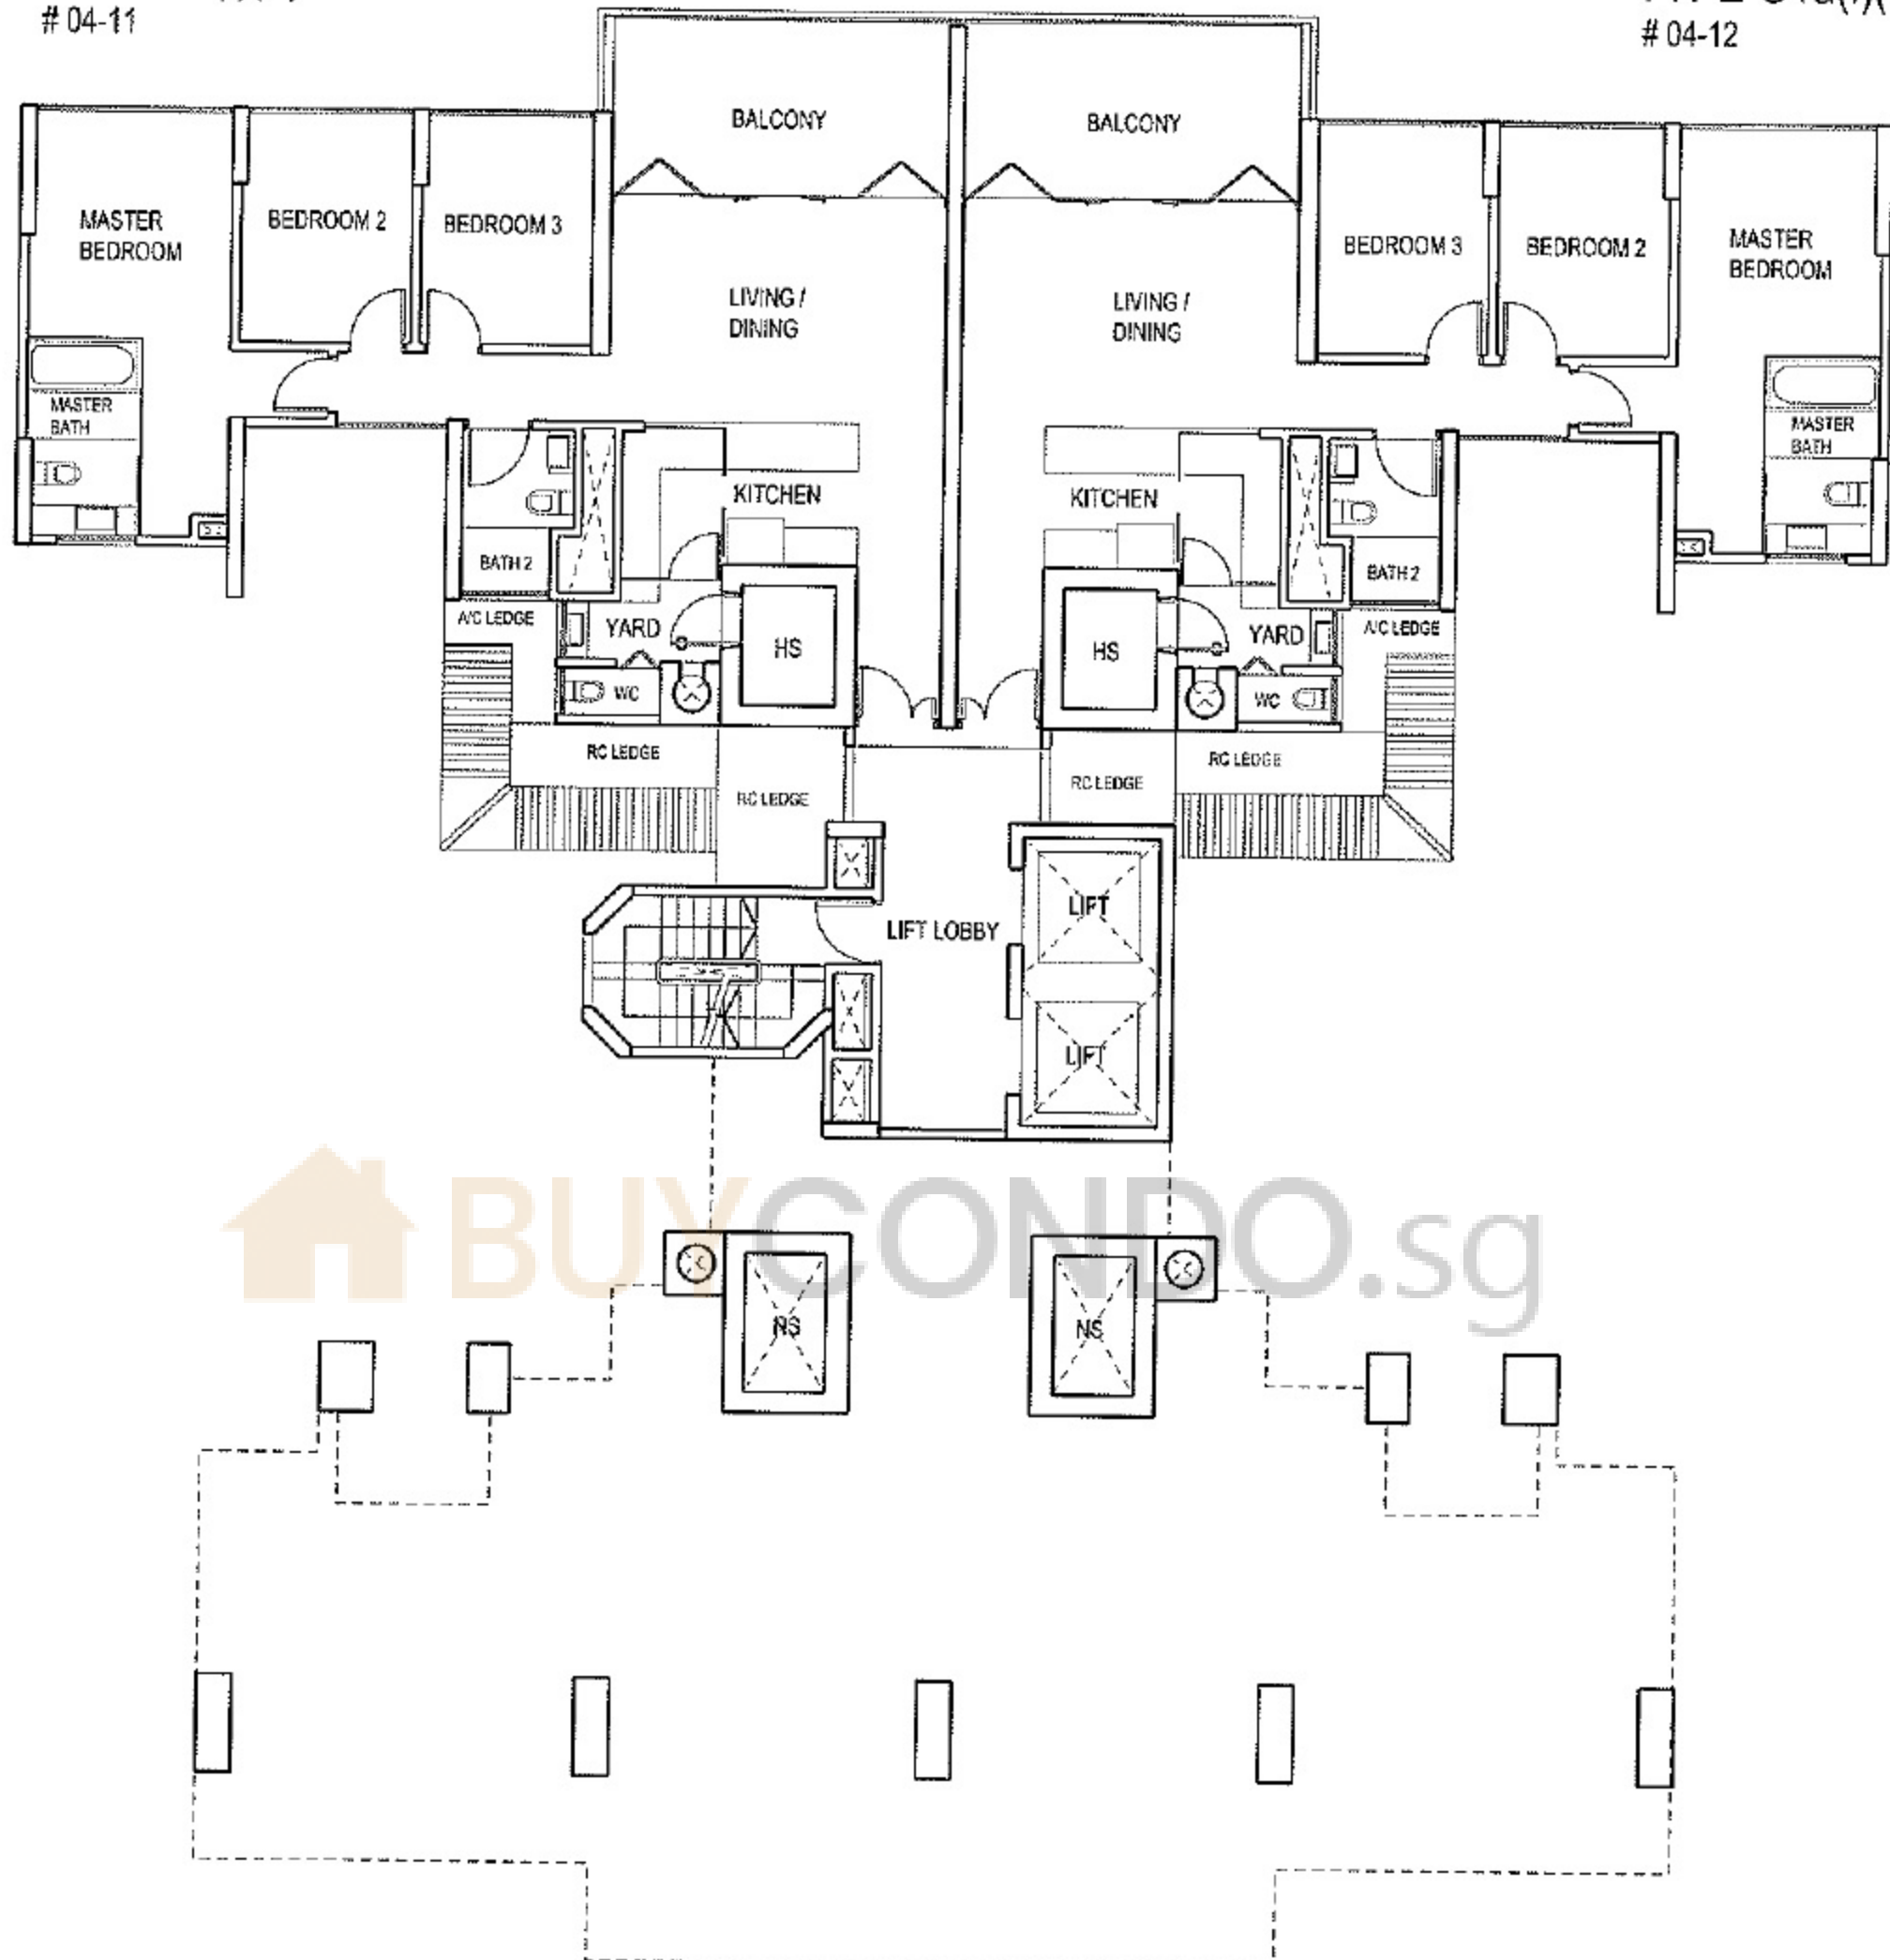

4TH STOREY PLAN


Tower B - 83 AMBER ROAD

KEYPLAN
THIS KEY PLAN IS NOT TO SCALE

The above plan is subject to change as may be approved by the relevant authorities. The key plan is not to scale.




TYPE C1(b)
05-11

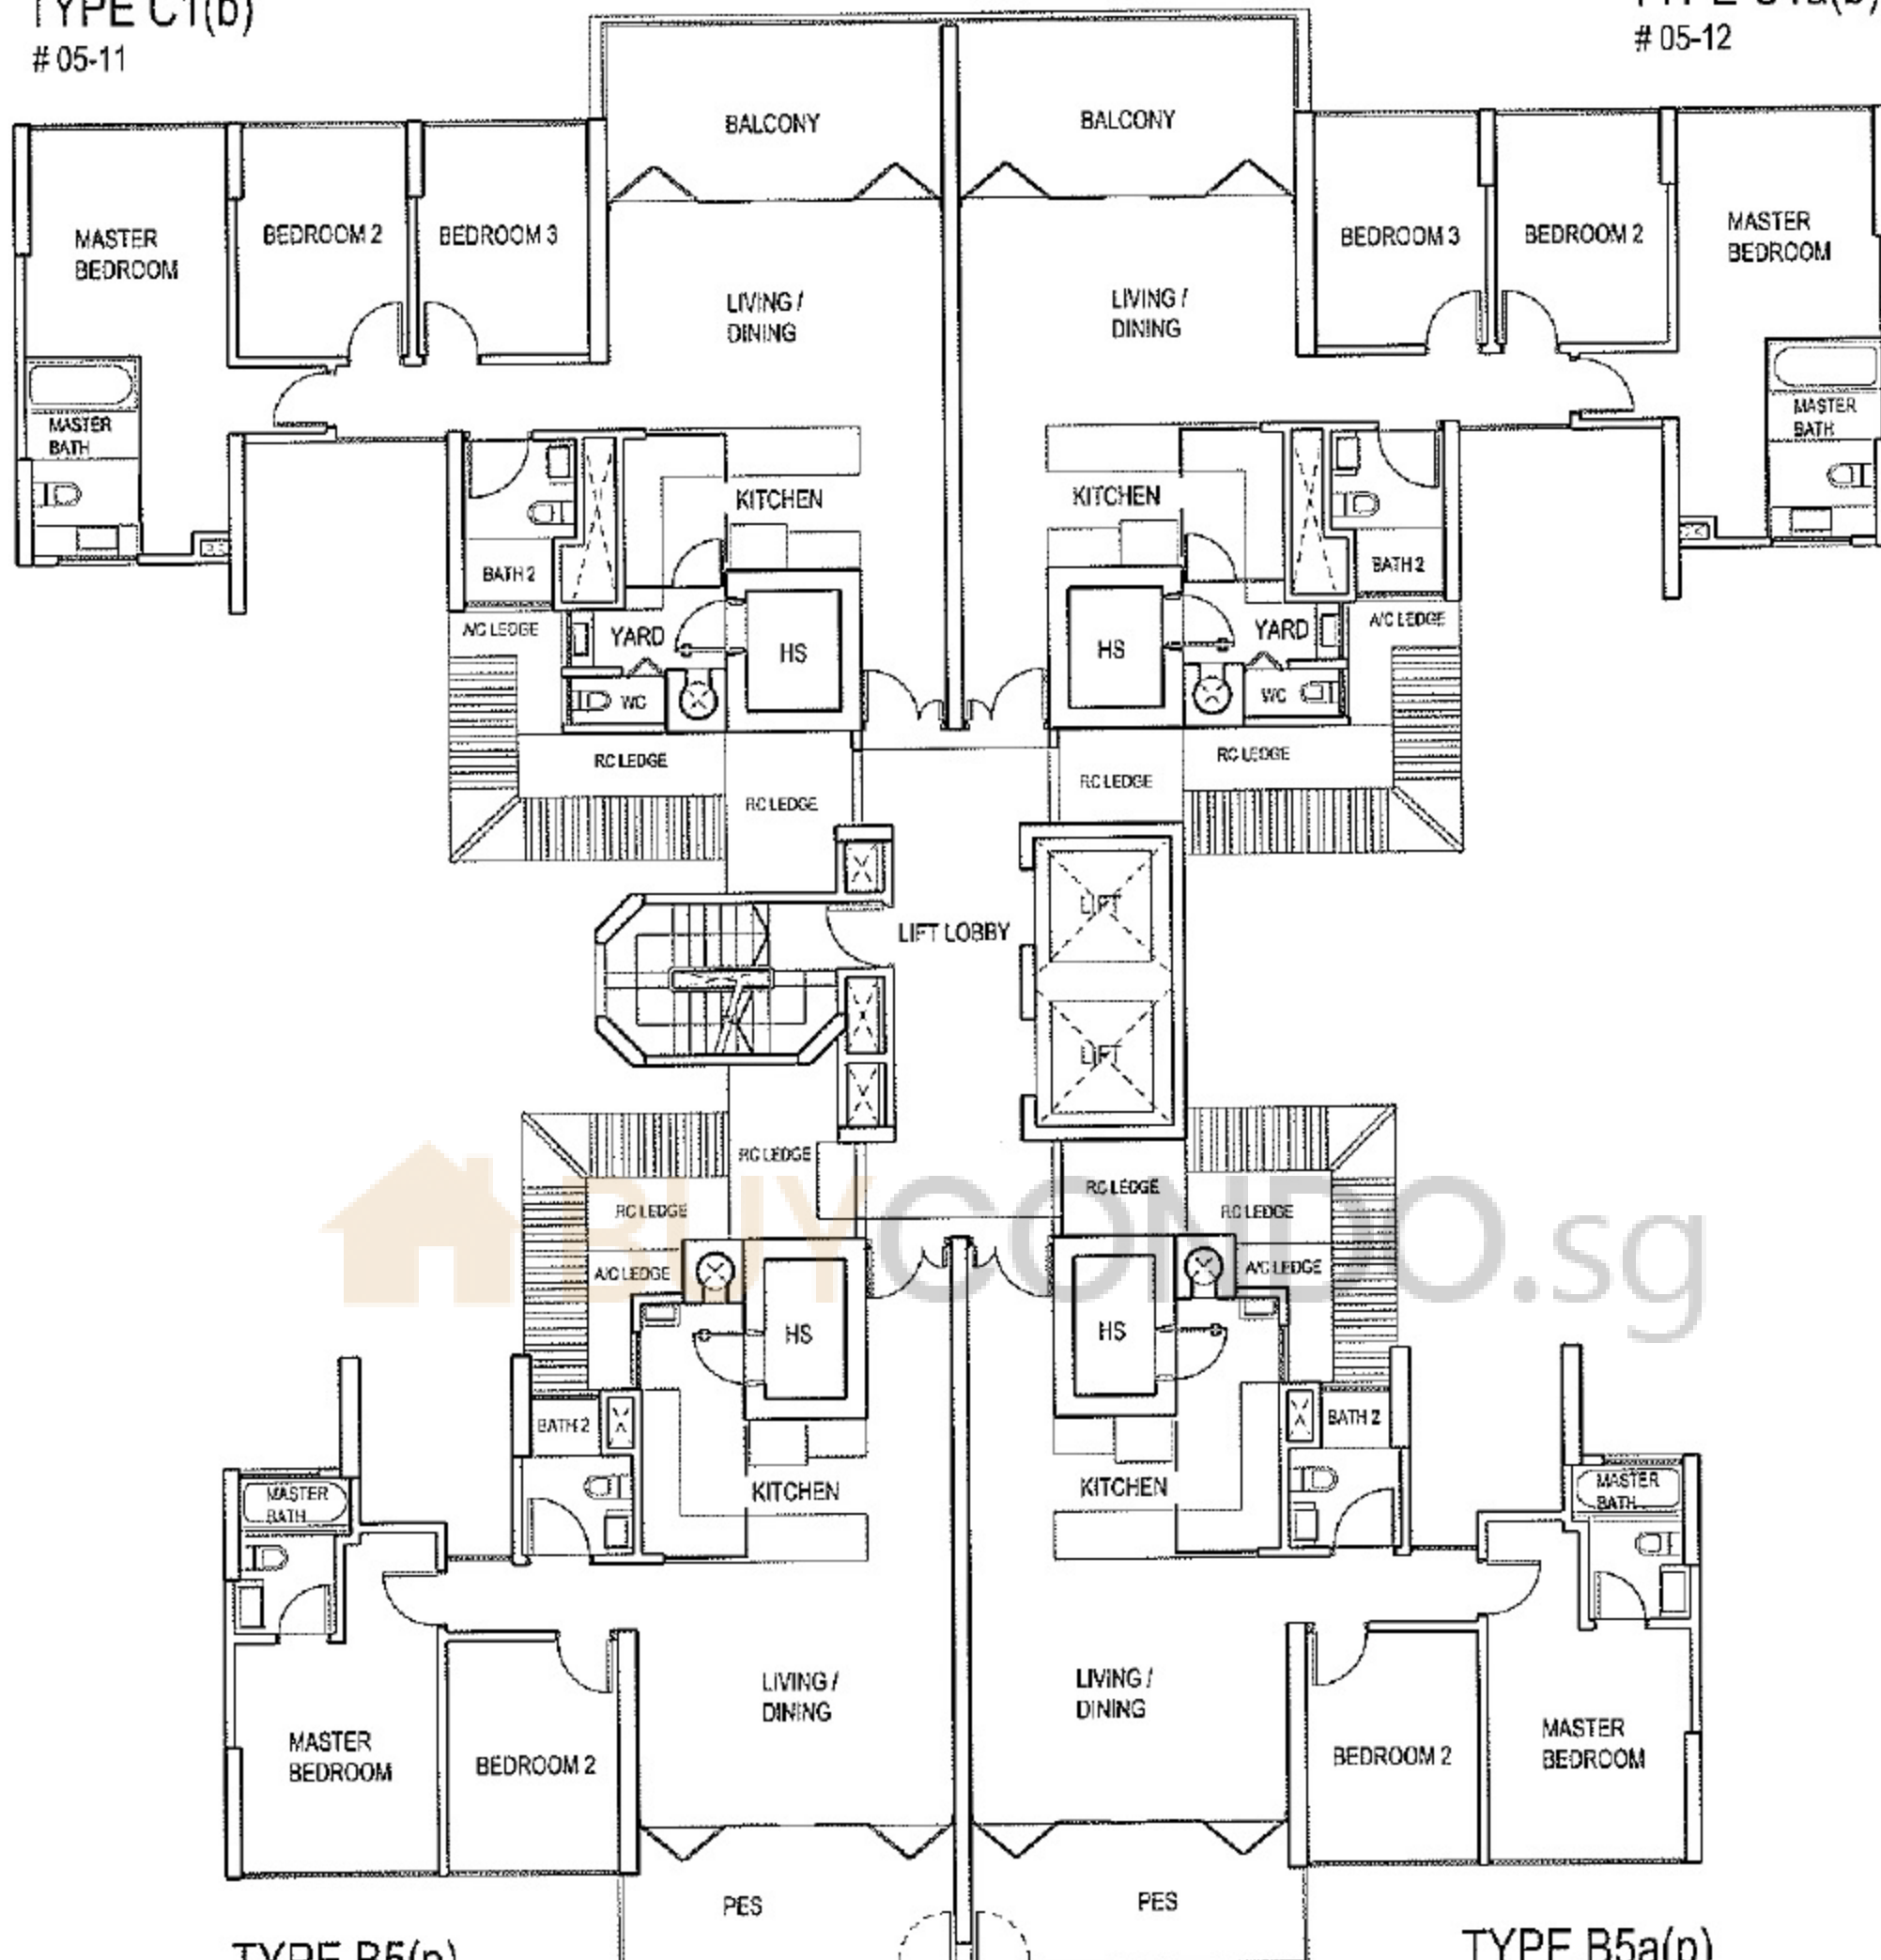

TYPE C1a(b)
05-12

TYPE B5(p)
05-10

TYPE B5a(p)
05-09

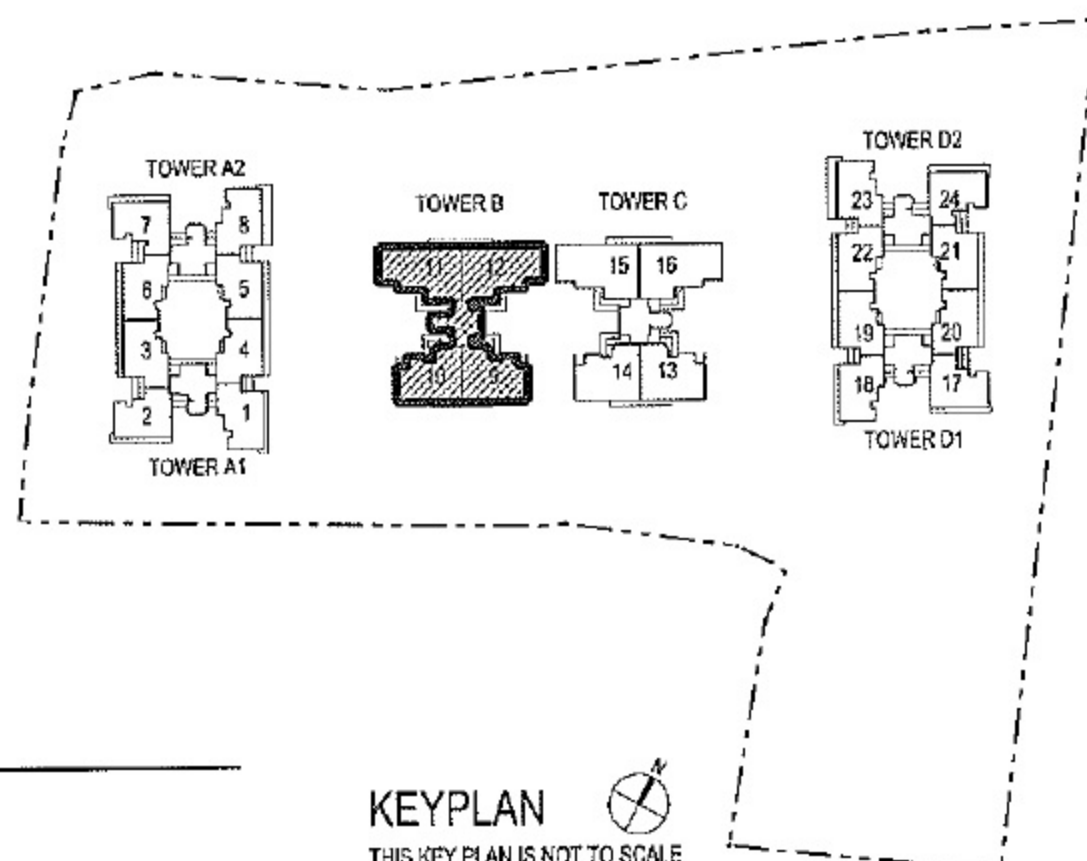

5TH STOREY PLAN

Tower B - 83 AMBER ROAD


KEYPLAN
THIS KEY PLAN IS NOT TO SCALE

The above plan is subject to change as may be approved by the relevant authorities. The key plan is not to scale.




TYPE C1(b)
06/09-11

TYPE C1a(b)
06/09-12

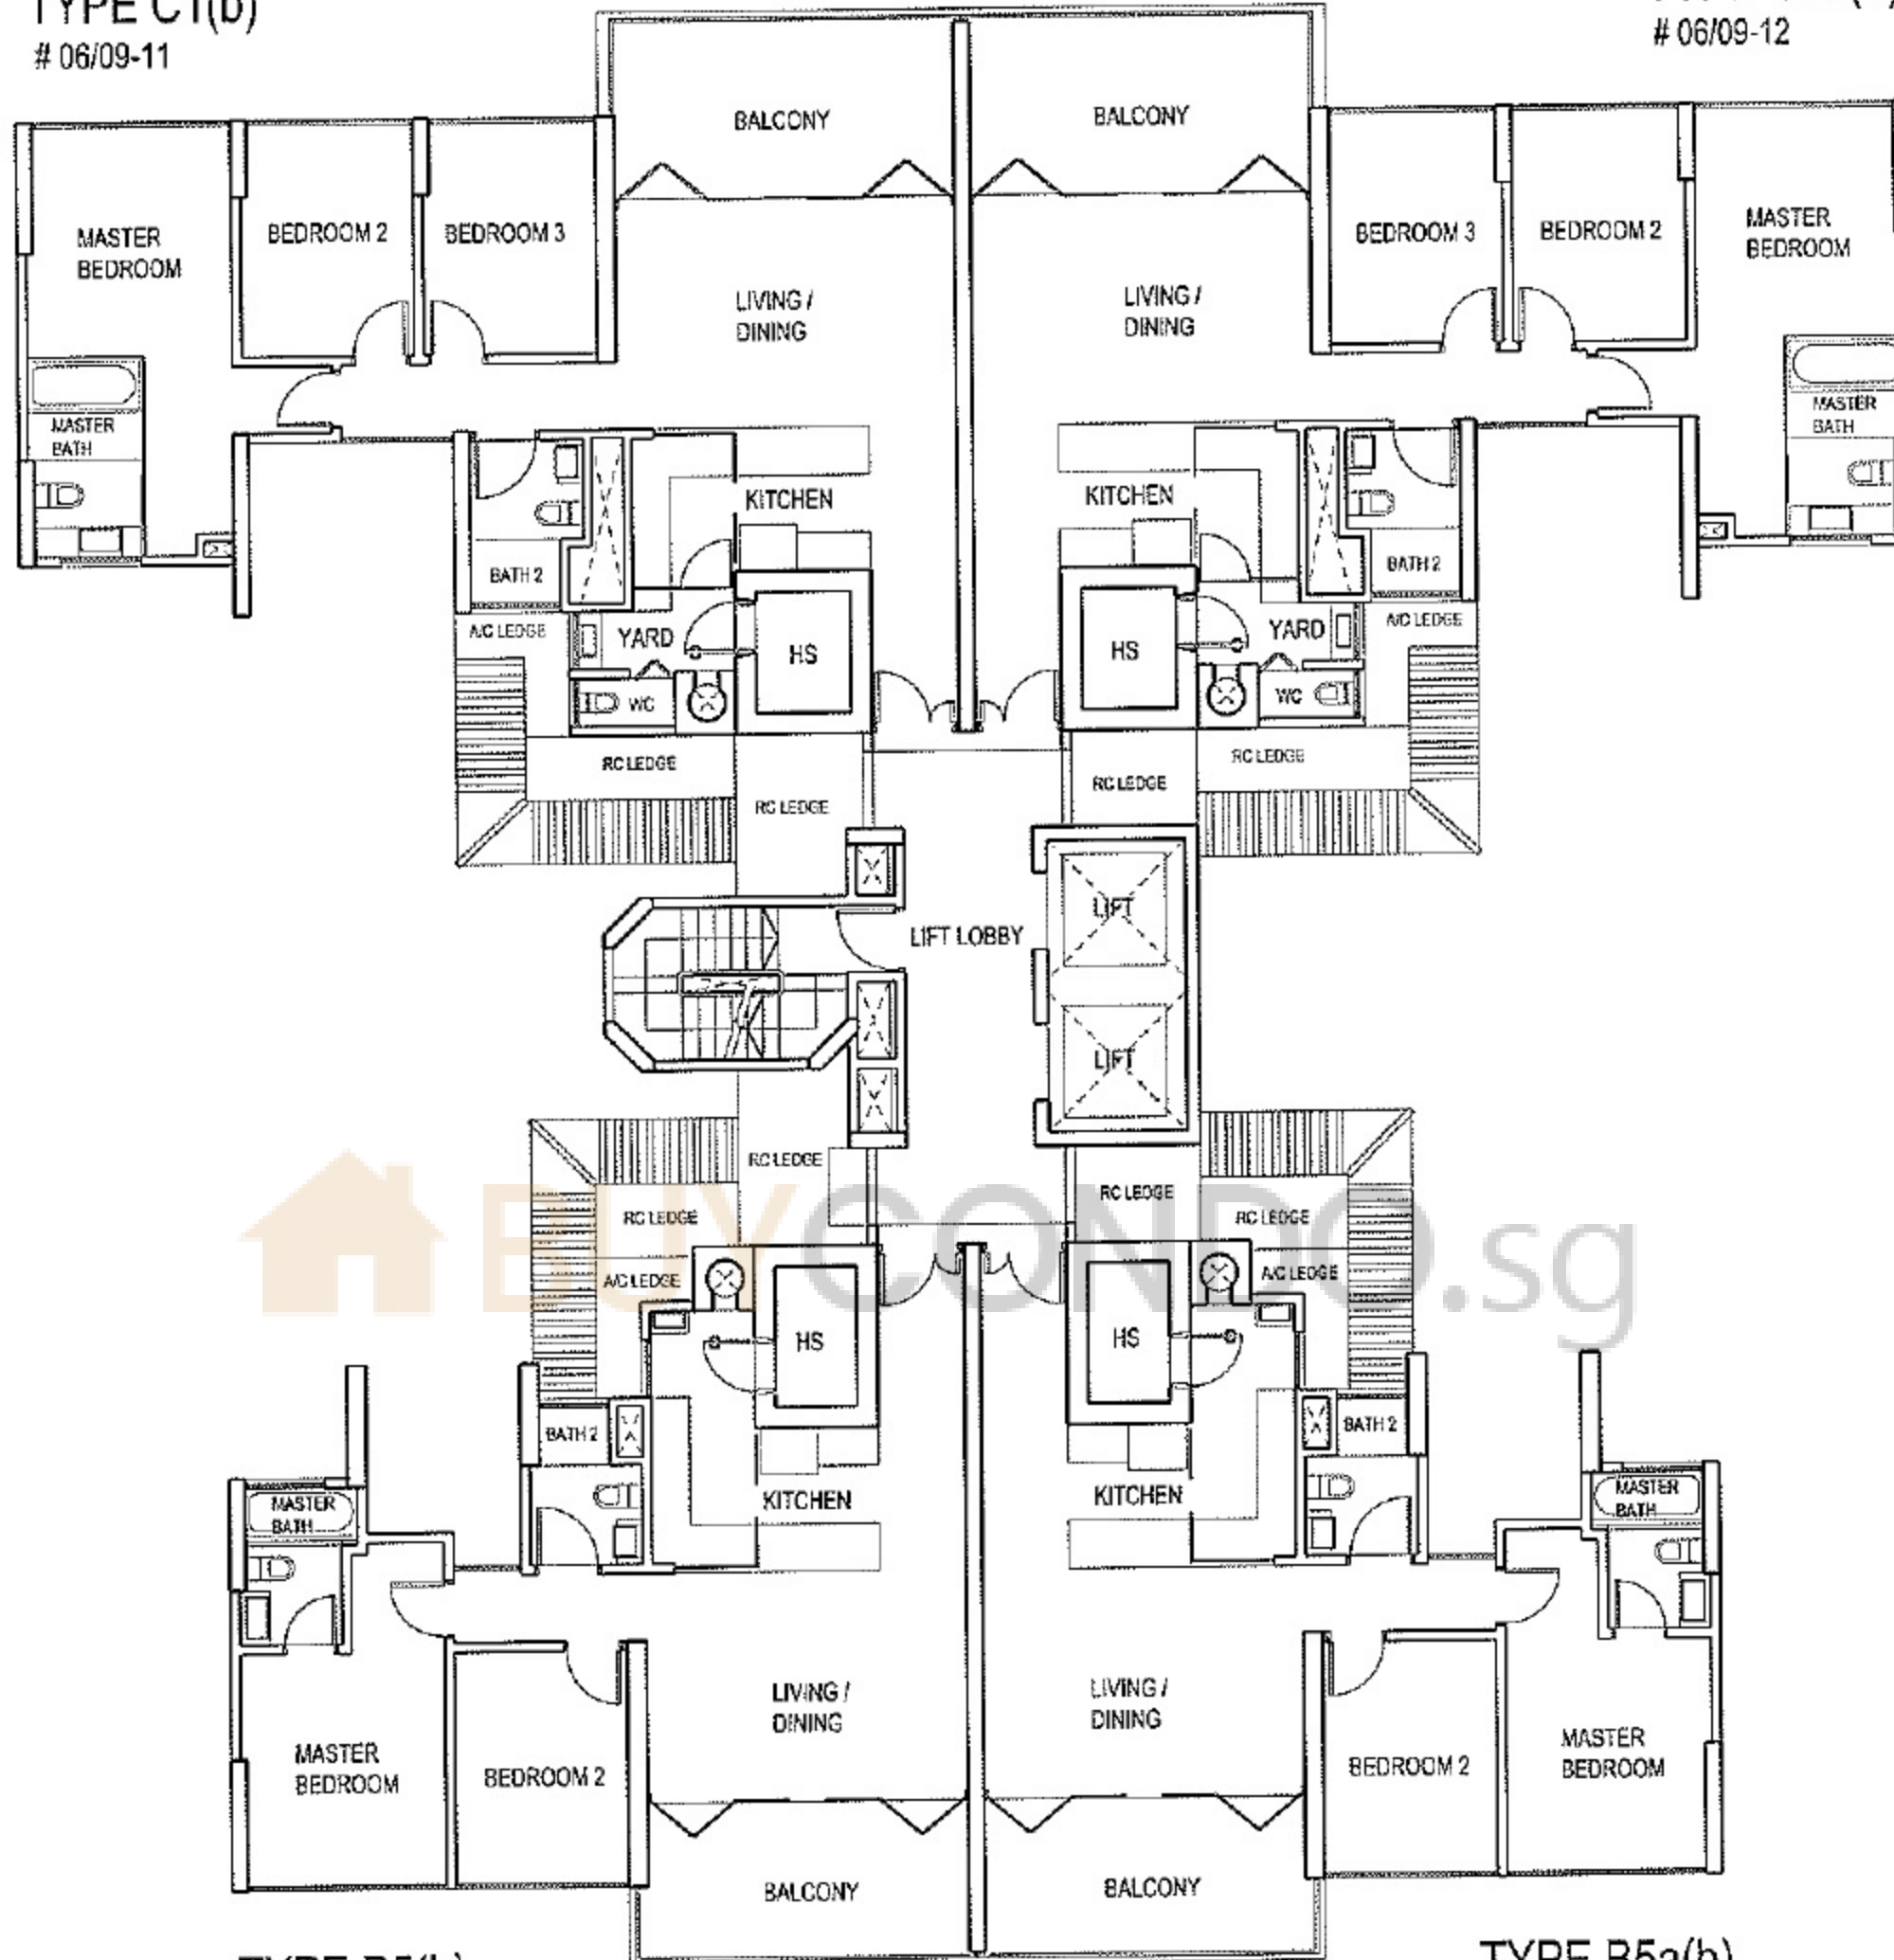

TYPE B5(b)
06/09-10

TYPE B5a(b)
06/09-09

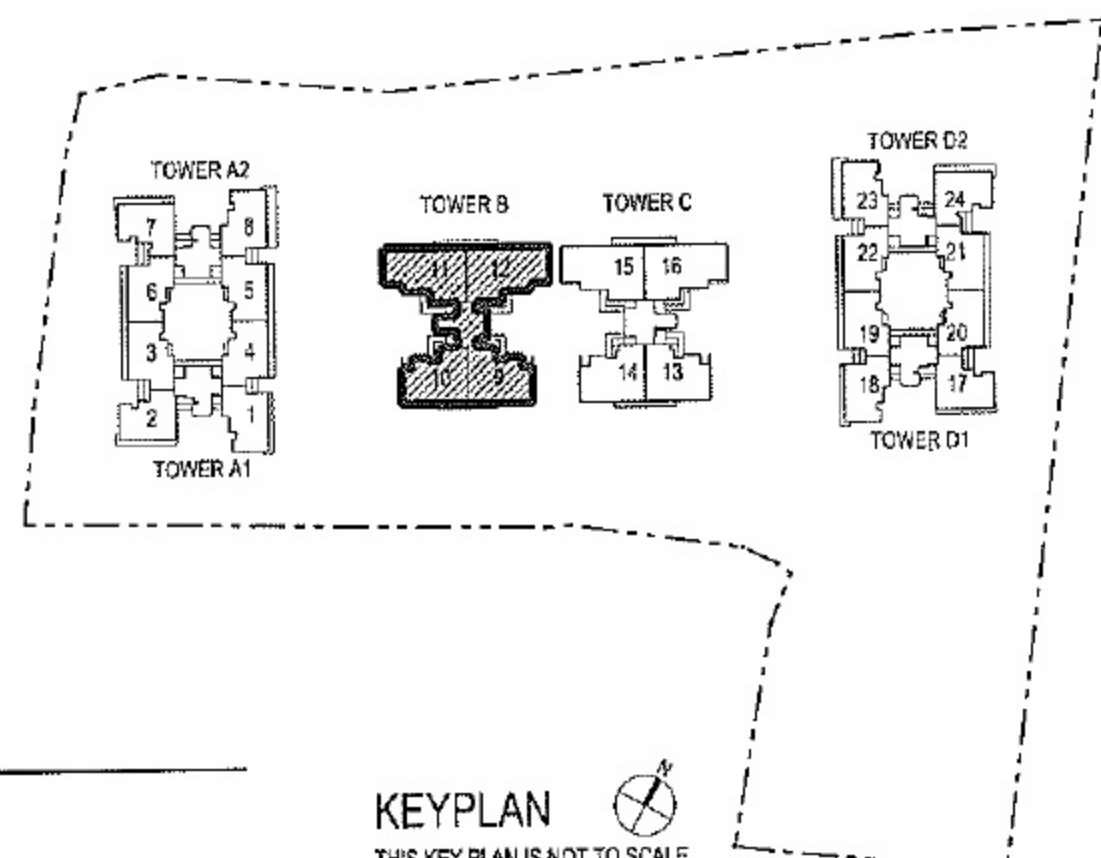

TYPICAL 6TH & 9TH STOREY PLAN
Tower B - 83 AMBER ROAD


KEYPLAN
THIS KEY PLAN IS NOT TO SCALE

The above plan is subject to change as may be approved by the relevant authorities. The key plan is not to scale.




TYPE C1(i)(b)
07/10-11

TYPE C1a(i)(b)
07/10-12

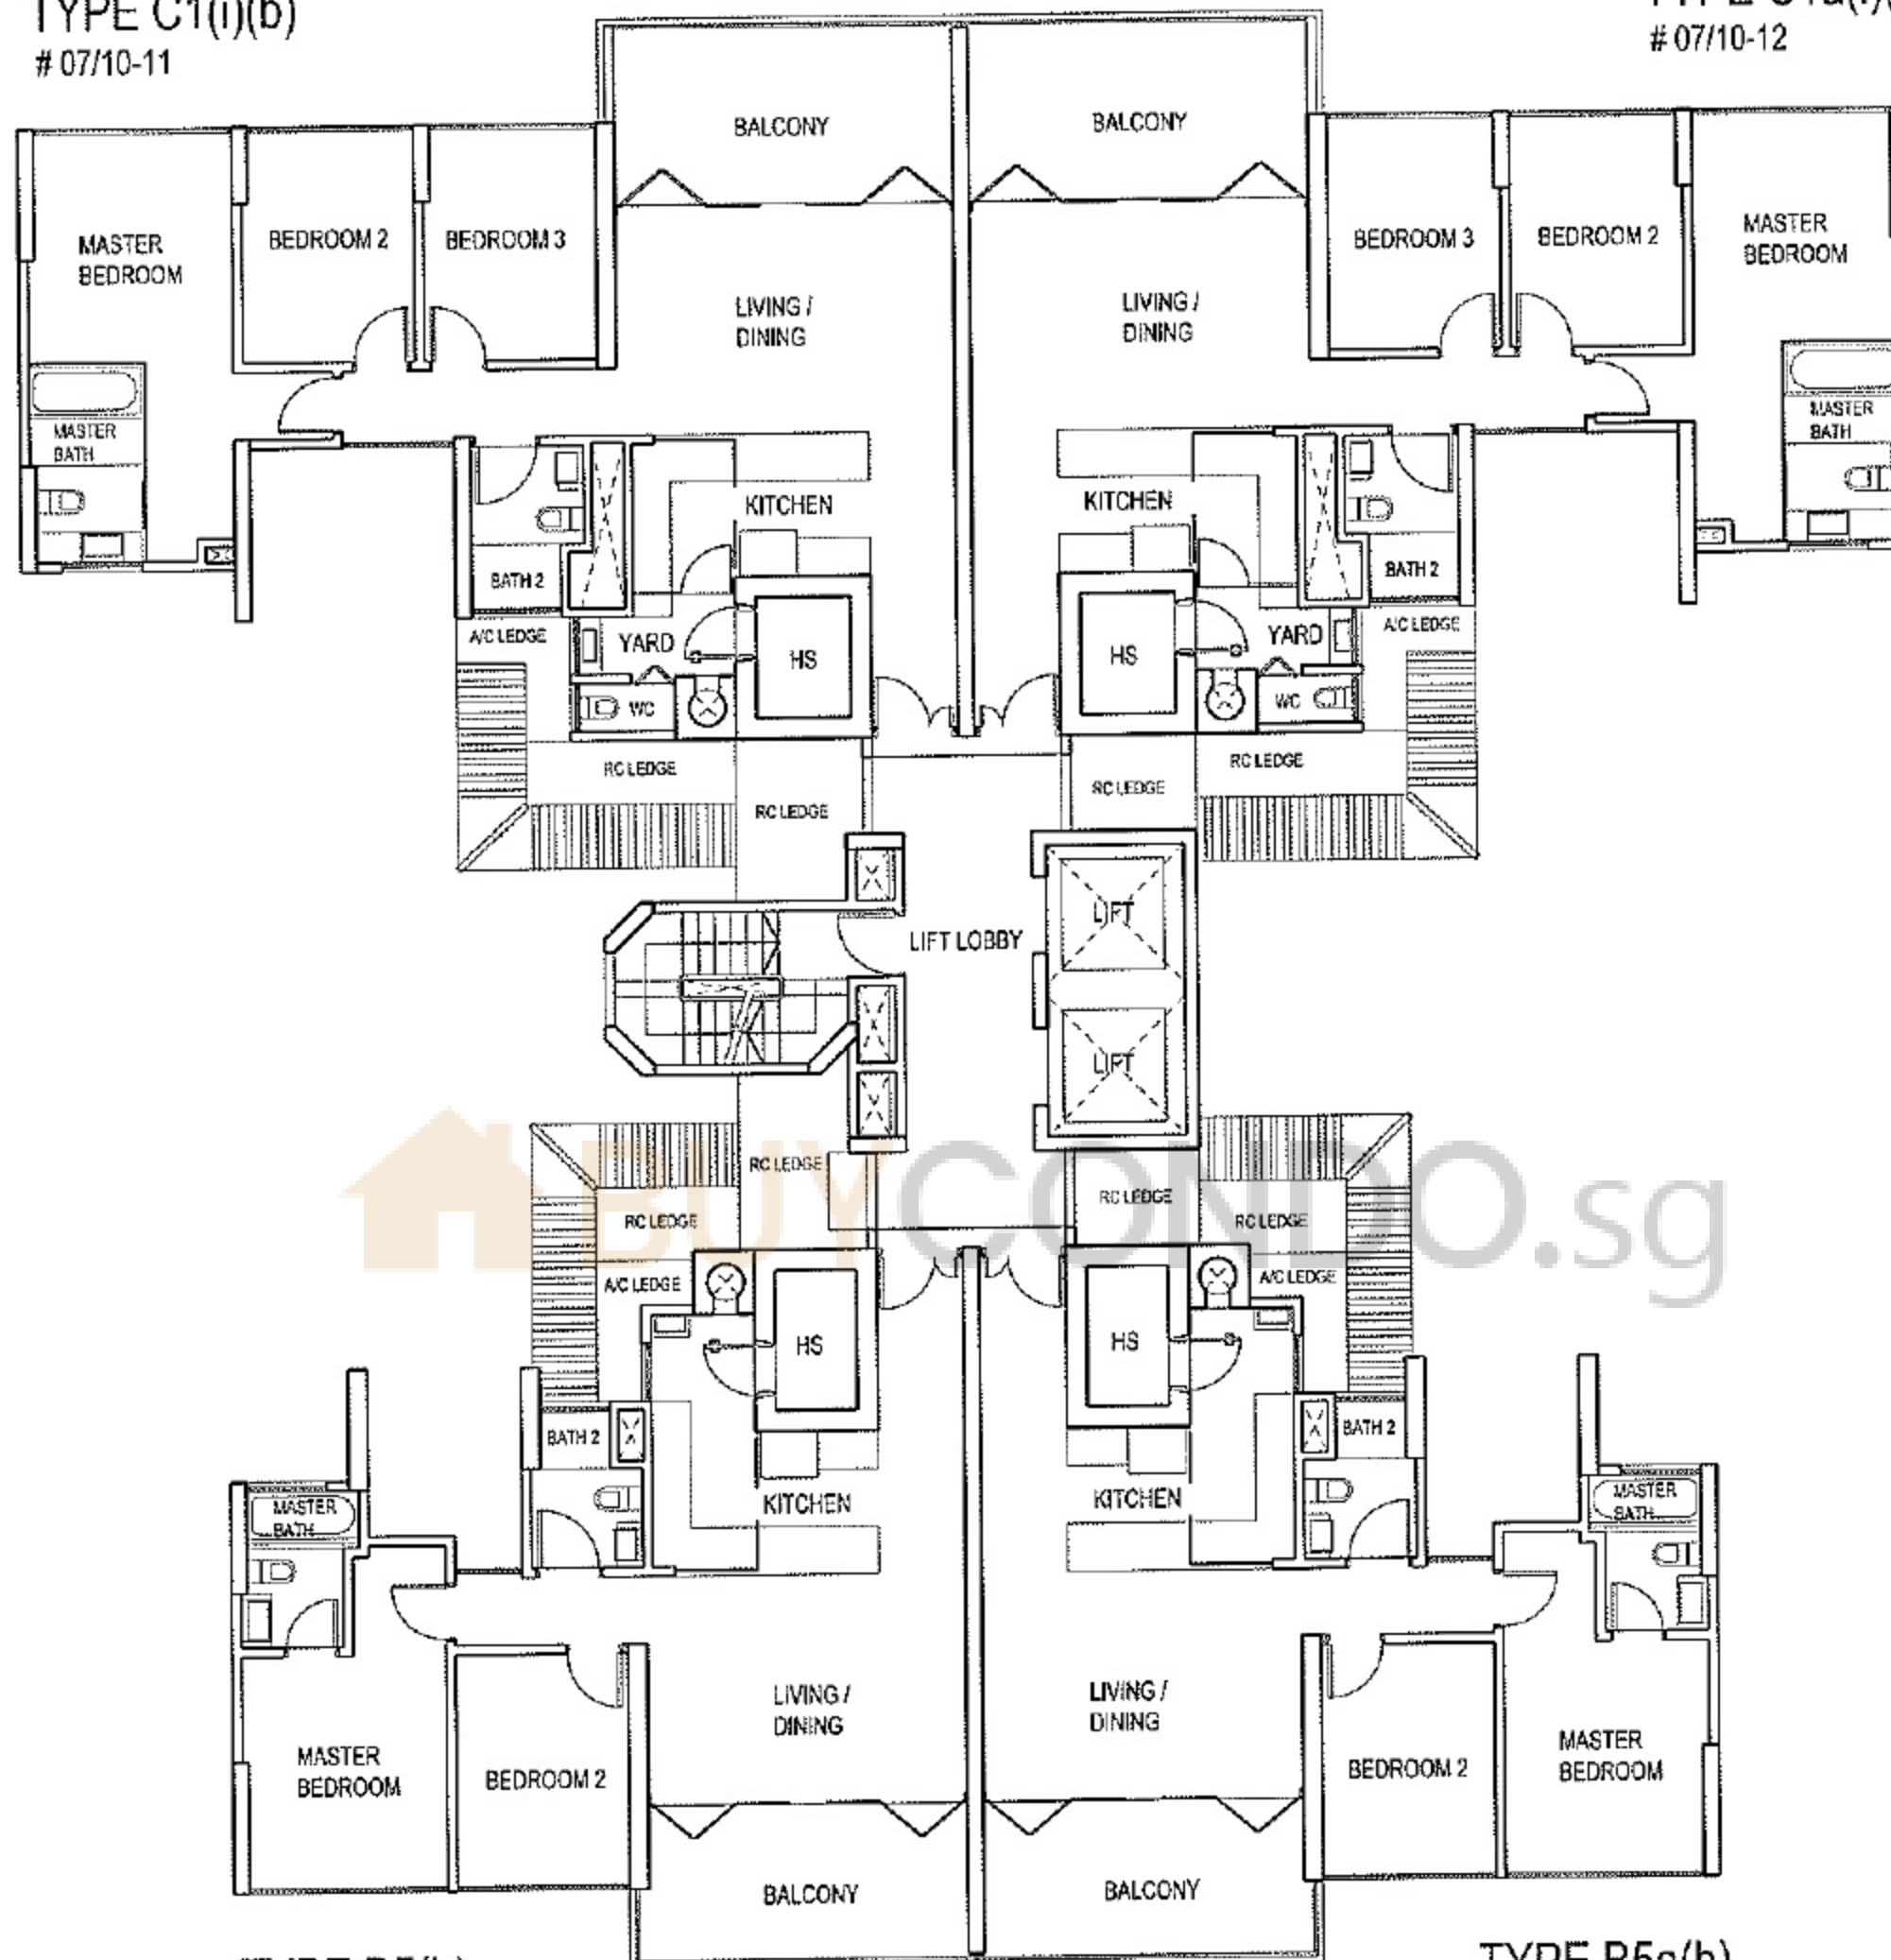

TYPE B5(b)
07/10-10

TYPE B5a(b)
07/10-09

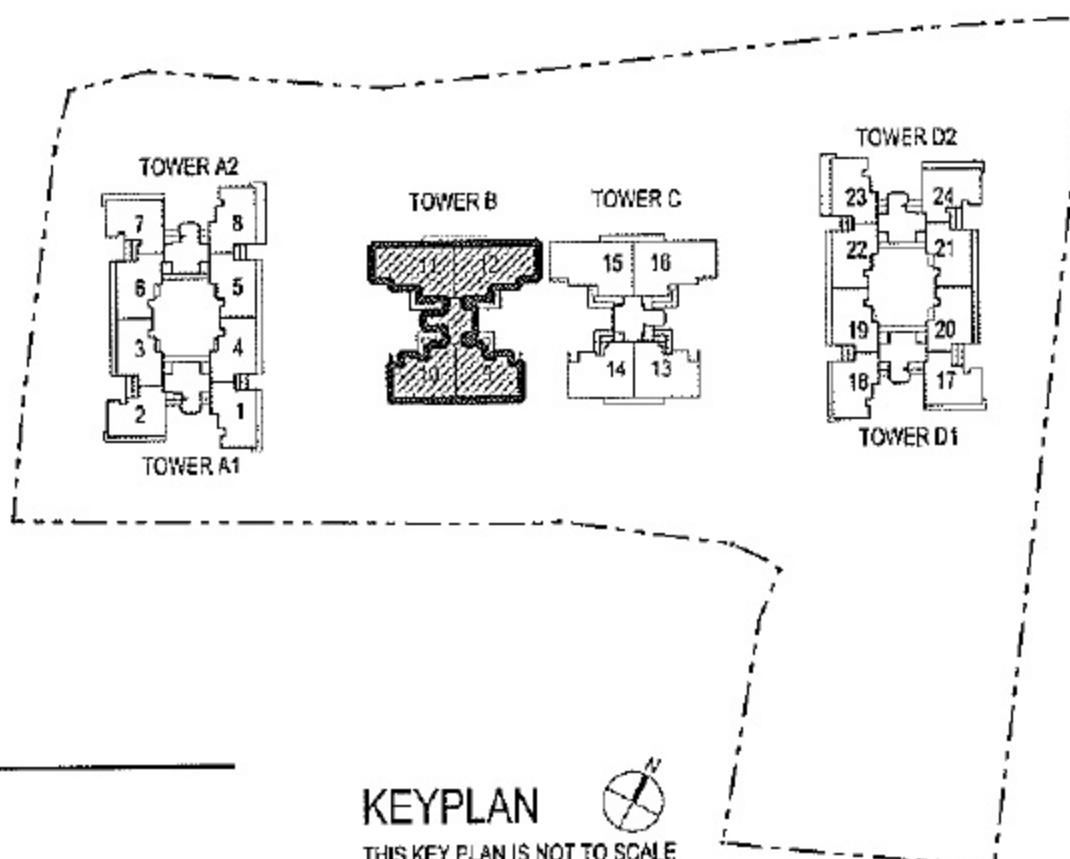

TYPICAL 7TH & 10TH STOREY PLAN

Tower B - 83 AMBER ROAD


KEYPLAN
THIS KEY PLAN IS NOT TO SCALE

The above plan is subject to change as may be approved by the relevant authorities. The key plan is not to scale.




TYPE C1(b)
08-11

TYPE C1a(b)
08-12

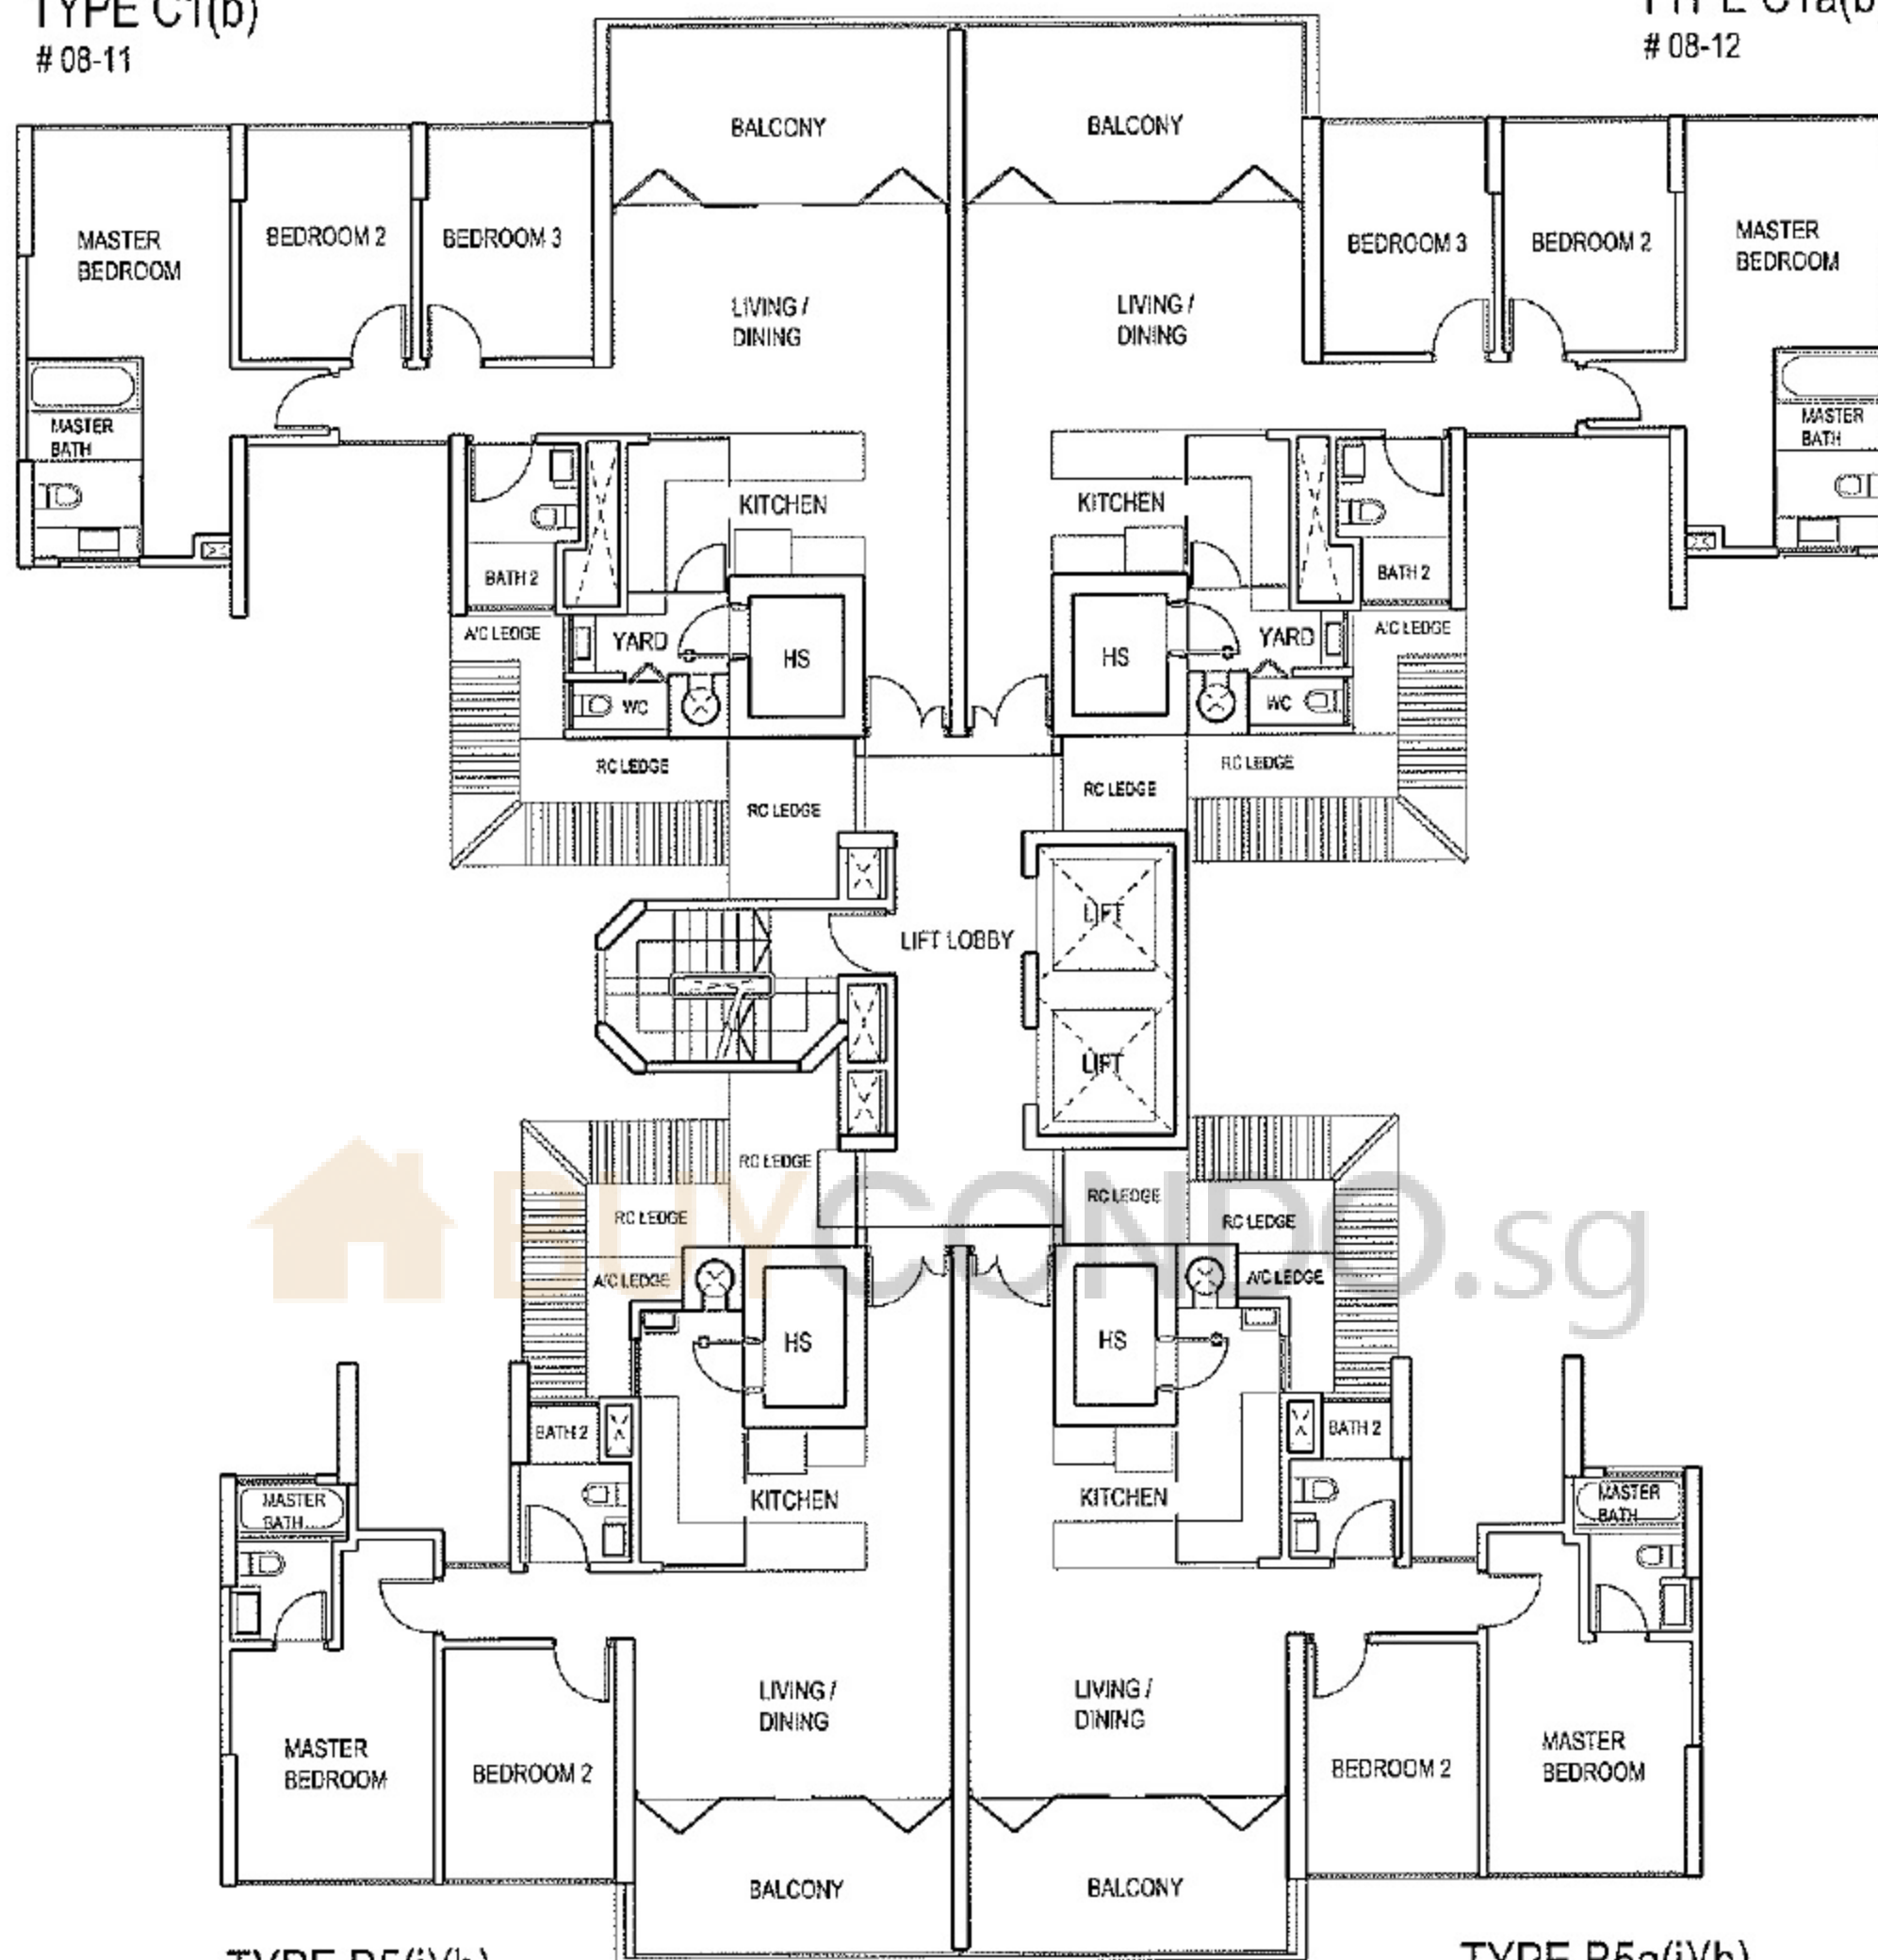

TYPE B5(i)(b)
08-10

TYPE B5a(i)(b)
08-09

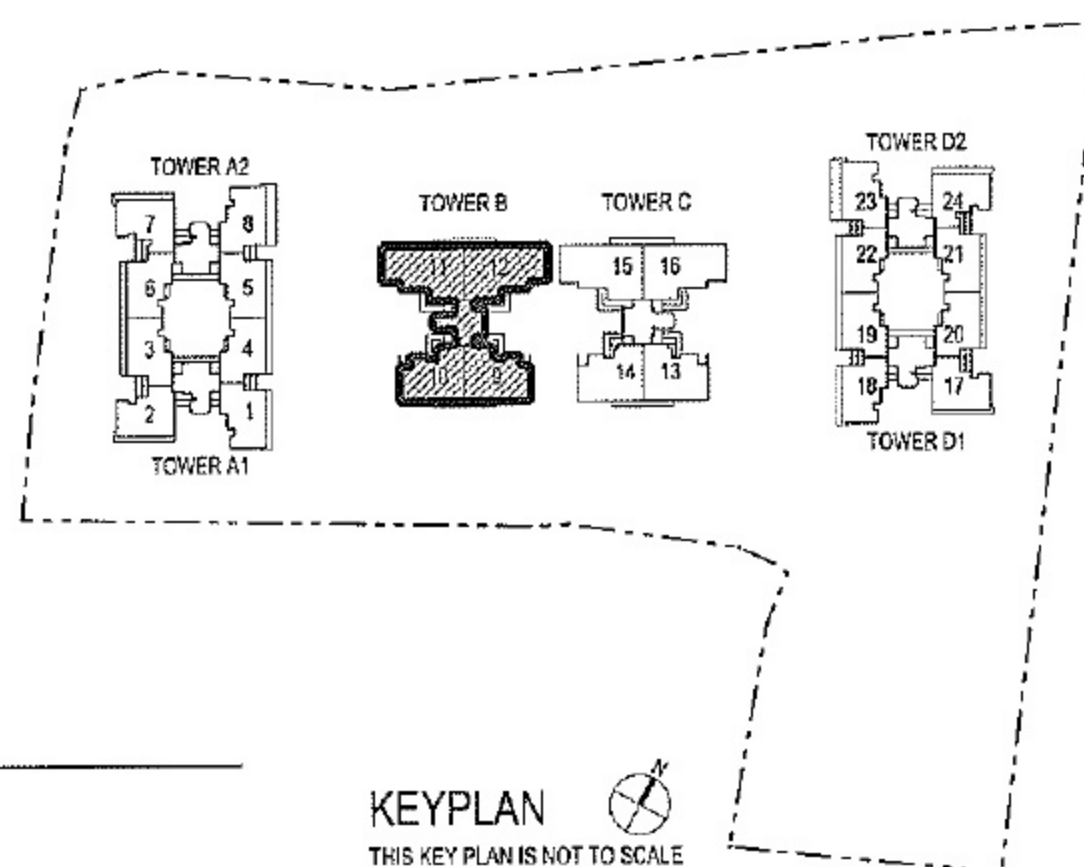

8TH STOREY PLAN

Tower B - 83 AMBER ROAD


KEYPLAN
THIS KEY PLAN IS NOT TO SCALE

The above plan is subject to change as may be approved by the relevant authorities. The key plan is not to scale.




TYPE C1(b)
11-11

TYPE C1a(b)
11-12

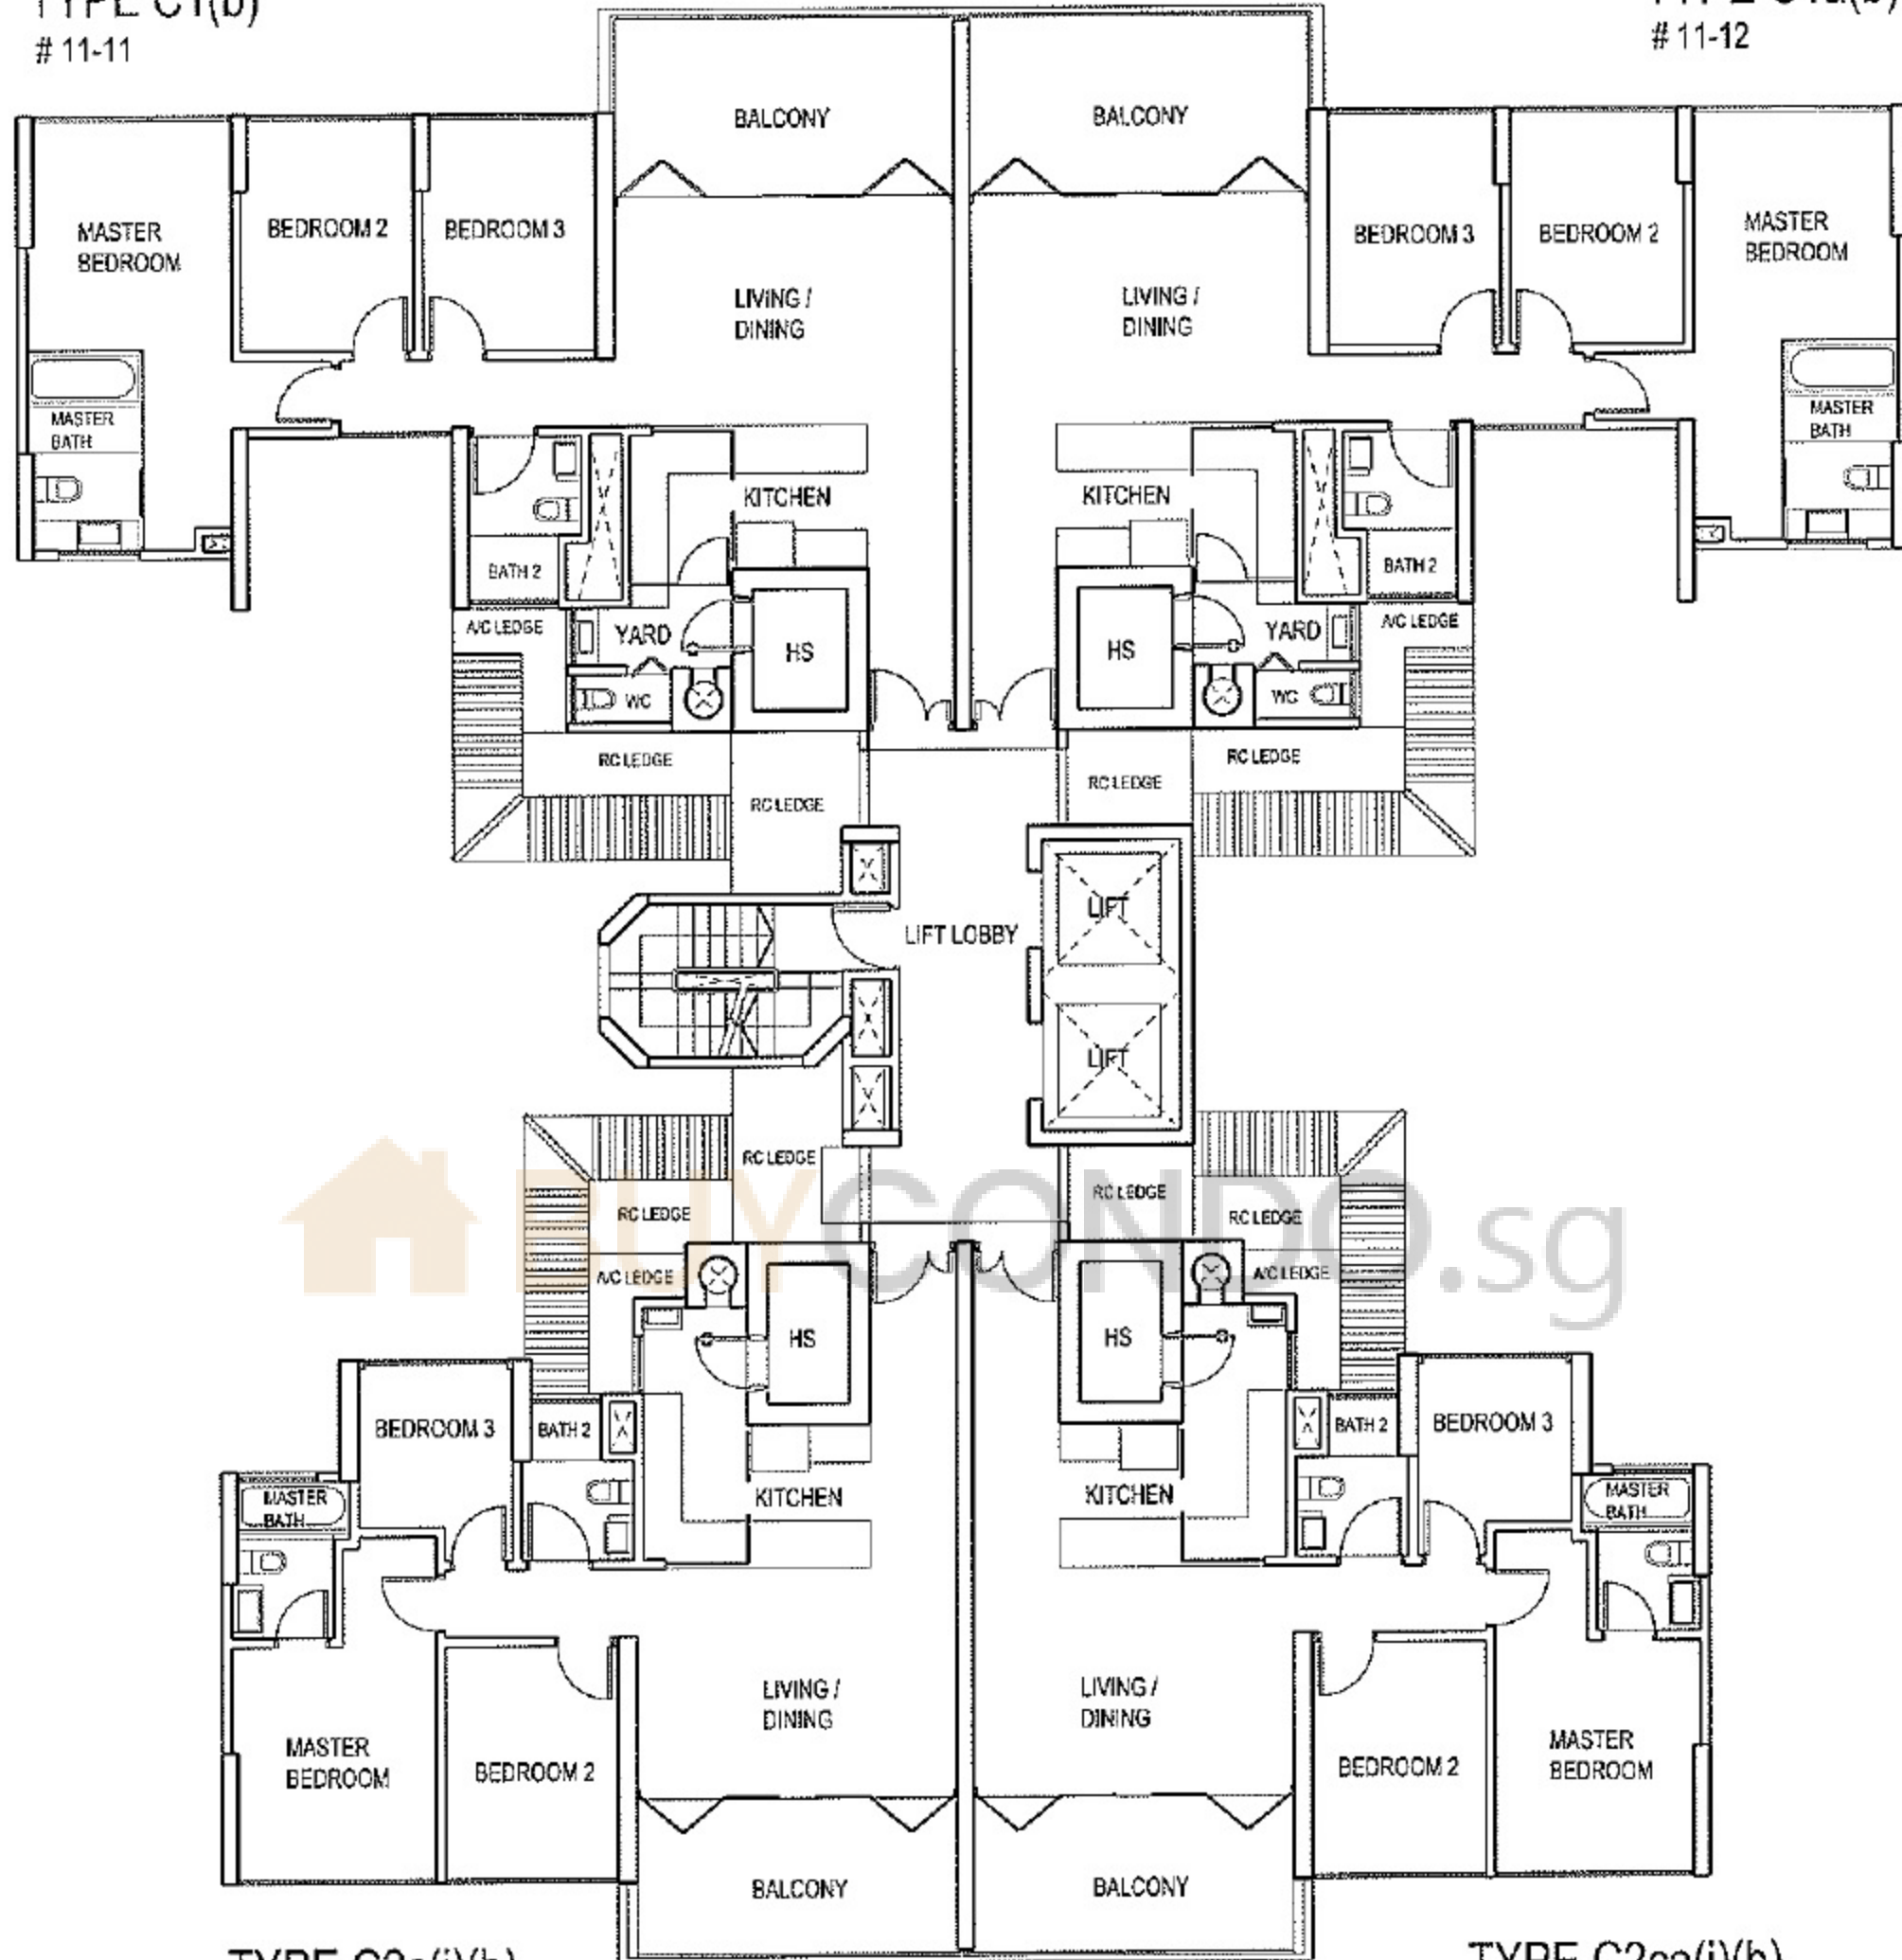

TYPE C2c(i)(b)
11-10

TYPE C2ca(i)(b)
11-09

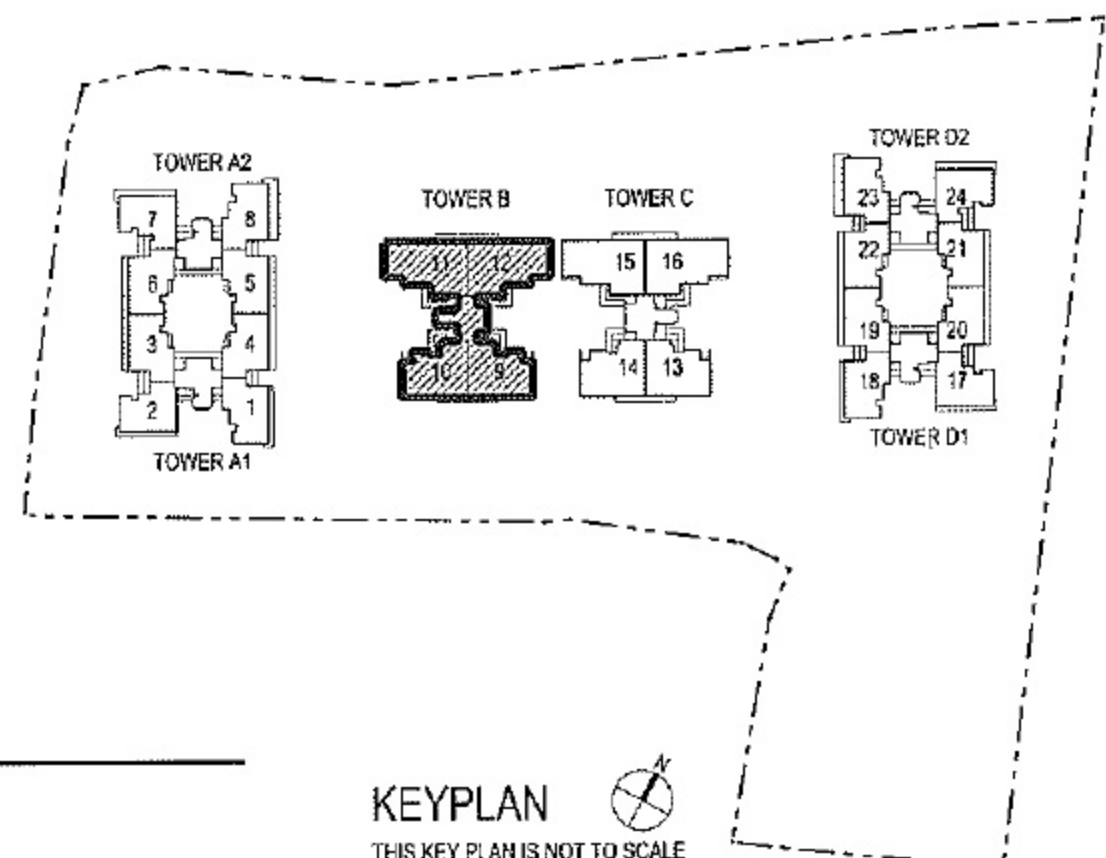

11TH STOREY PLAN

Tower B - 83 AMBER ROAD


KEYPLAN
THIS KEY PLAN IS NOT TO SCALE

The above plan is subject to change as may be approved by the relevant authorities. The key plan is not to scale.




TYPE C1(b)
12-11

TYPE C1a(b)
12-12

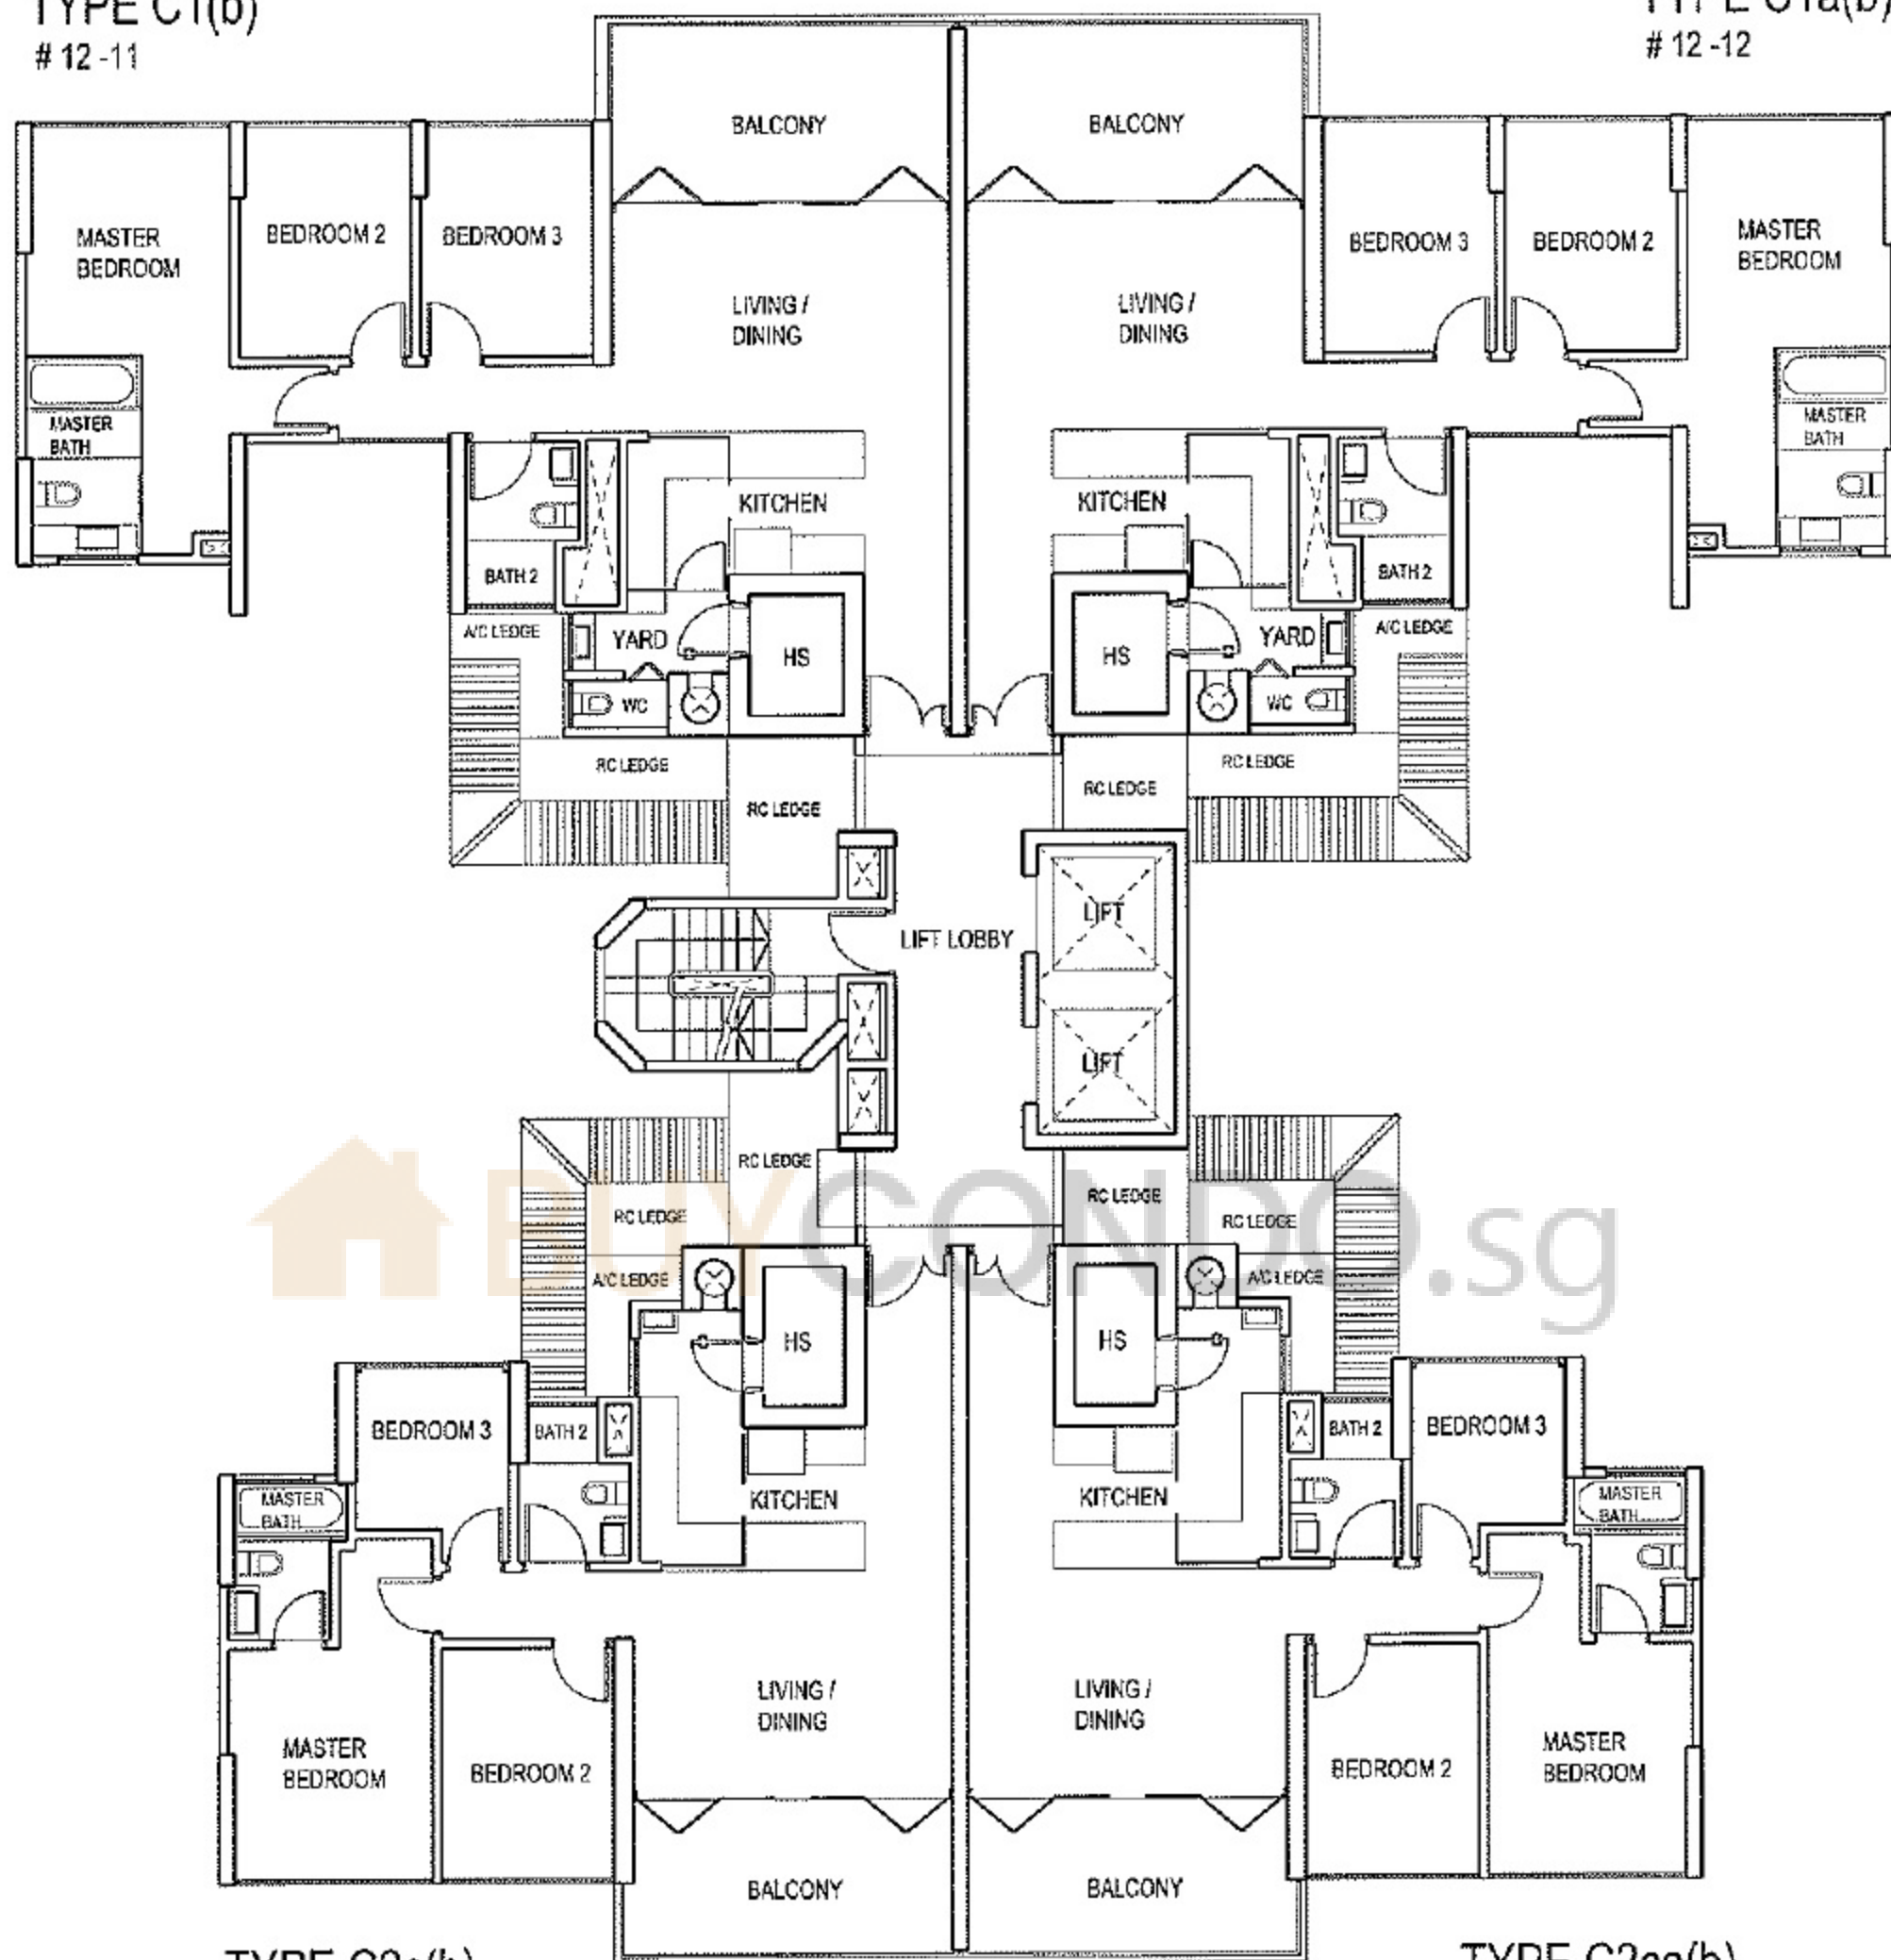

TYPE C2c(b)
12-10

TYPE C2ca(b)
12-09

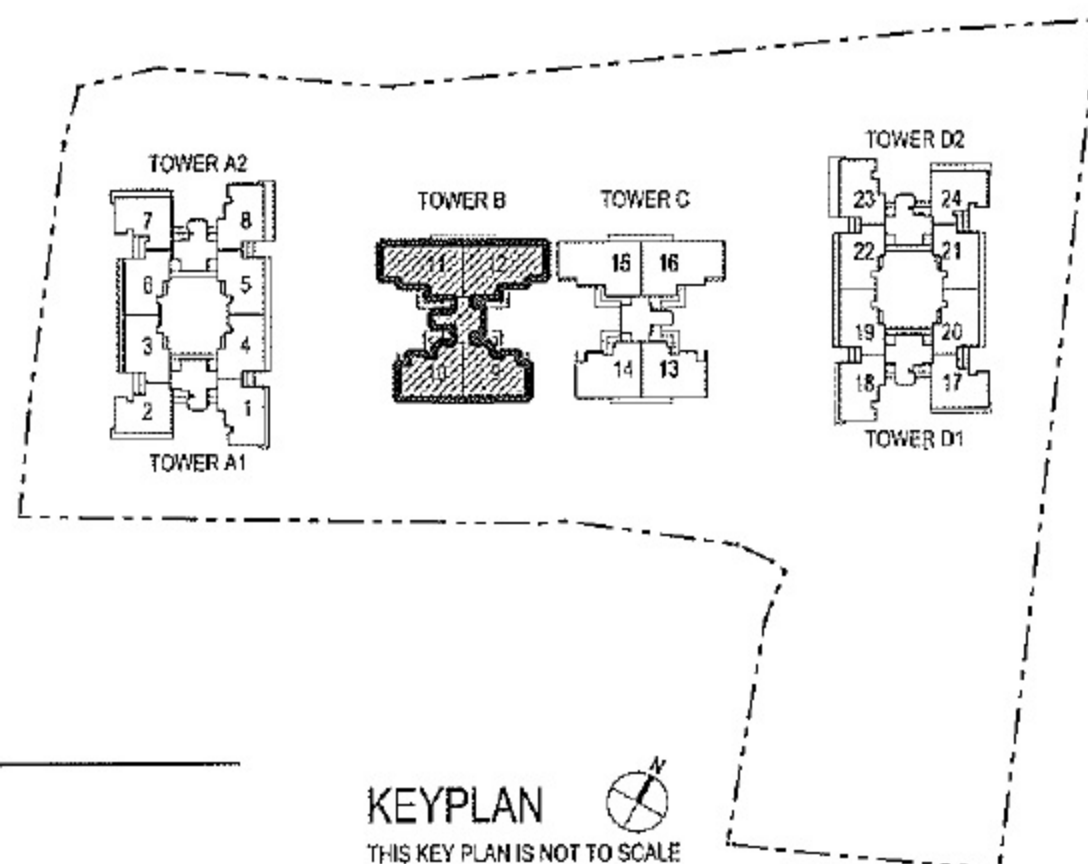

12TH STOREY PLAN


Tower B - 83 AMBER ROAD

KEYPLAN
THIS KEY PLAN IS NOT TO SCALE

The above plan is subject to change as may be approved by the relevant authorities. The key plan is not to scale.




TYPE D2c(i)(b)
13/16-11

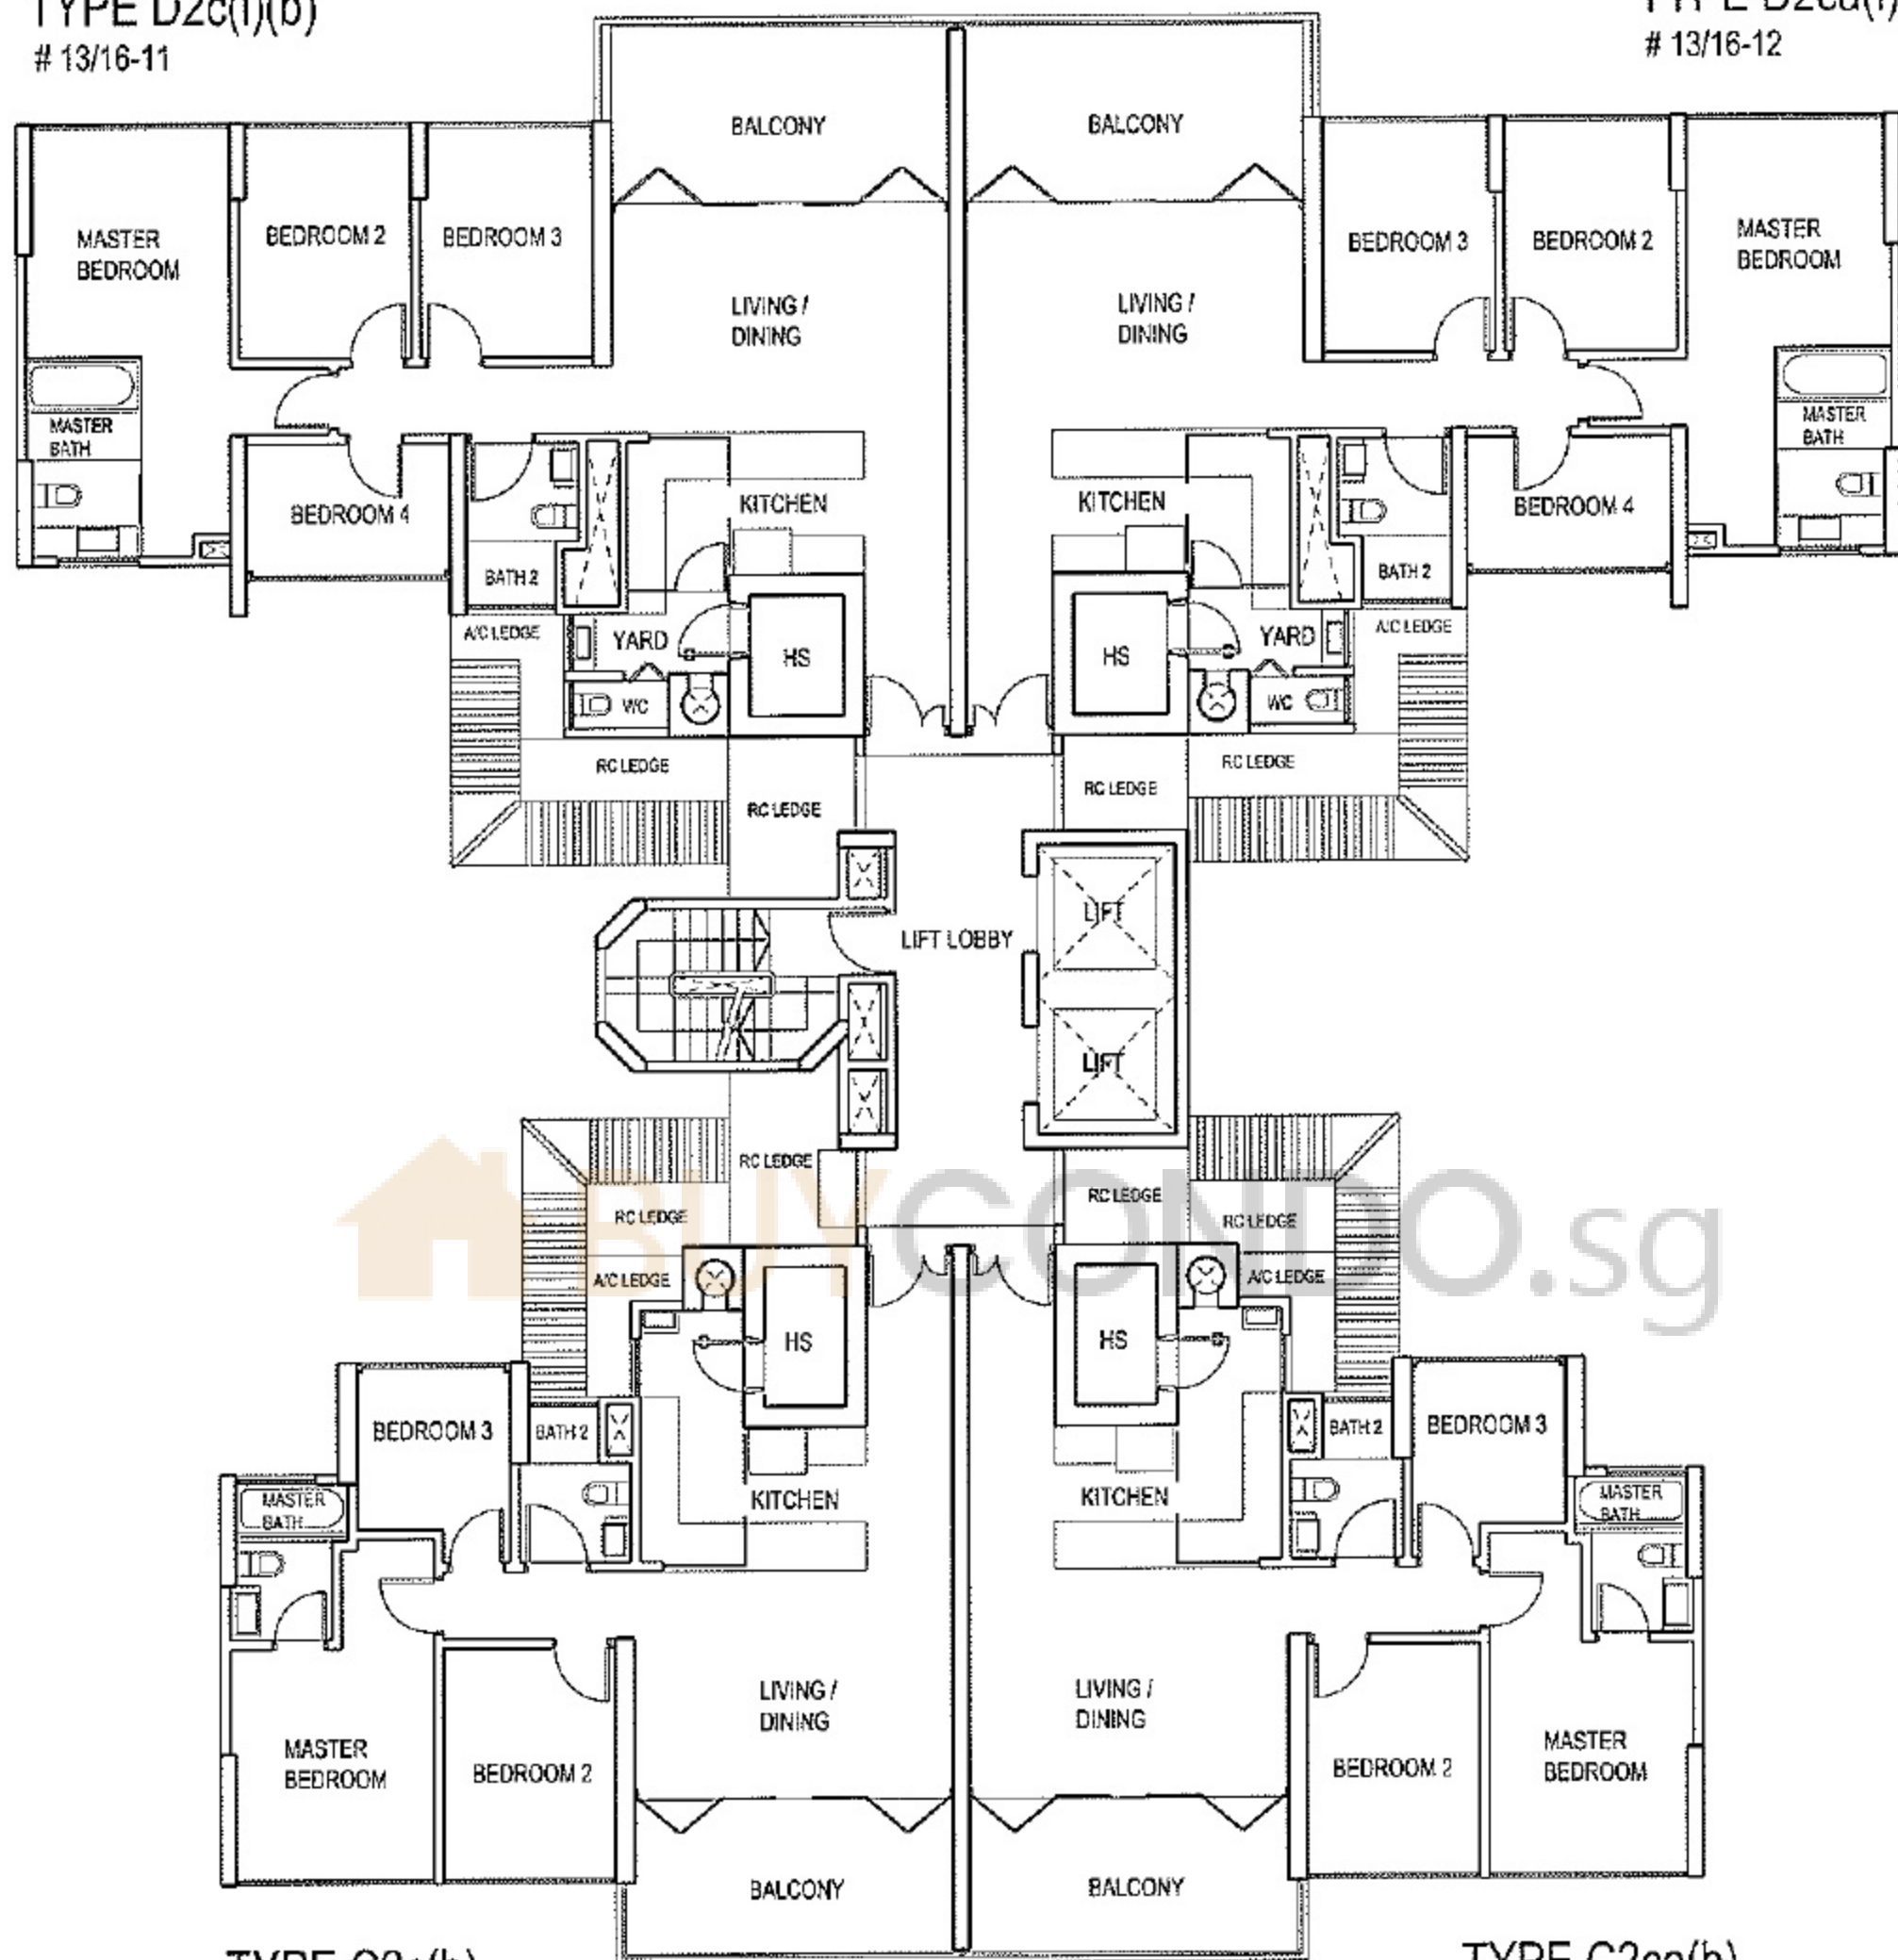

TYPE D2ca(i)(b)
13/16-12

TYPE C2c(b)
13/16-10

TYPE C2ca(b)
13/16-09

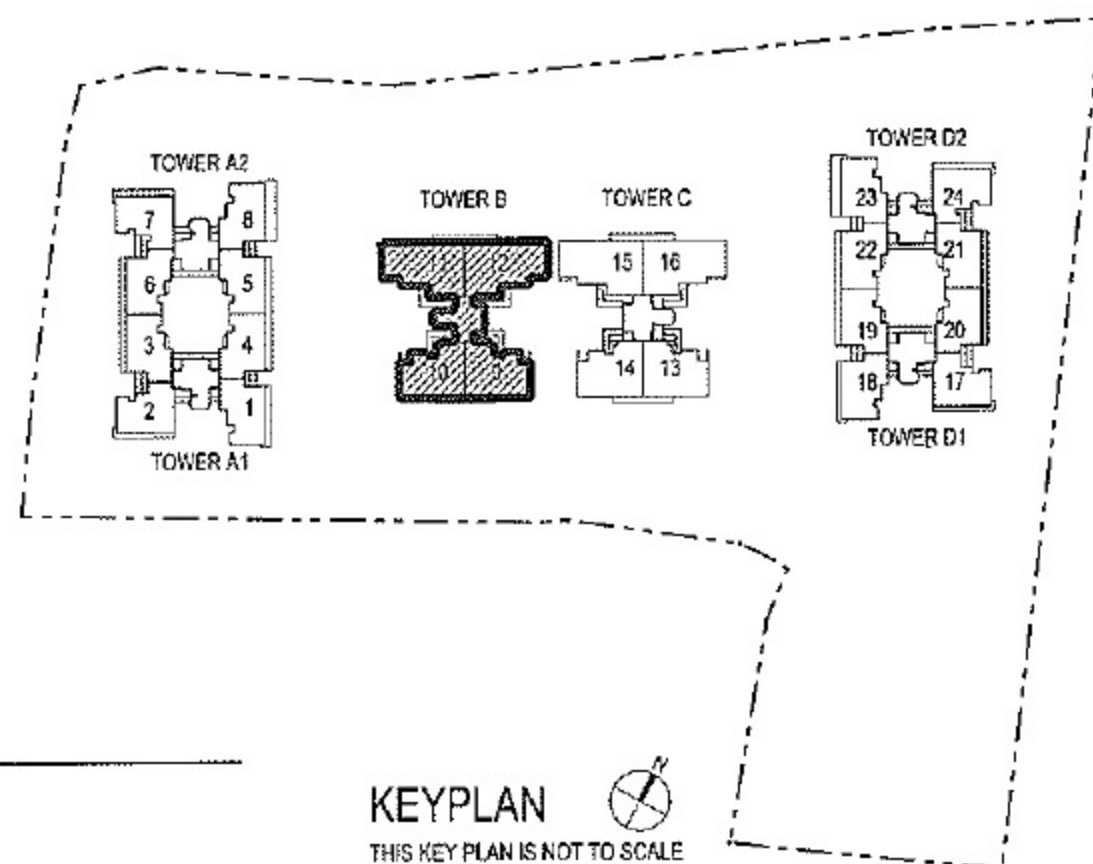

TYPICAL 13TH & 16TH STOREY PLAN


Tower B - 83 AMBER ROAD

The above plan is subject to change as may be approved by the relevant authorities. The key plan is not to scale.




TYPE D2c(b)
14-11

TYPE D2ca(b)
14-12

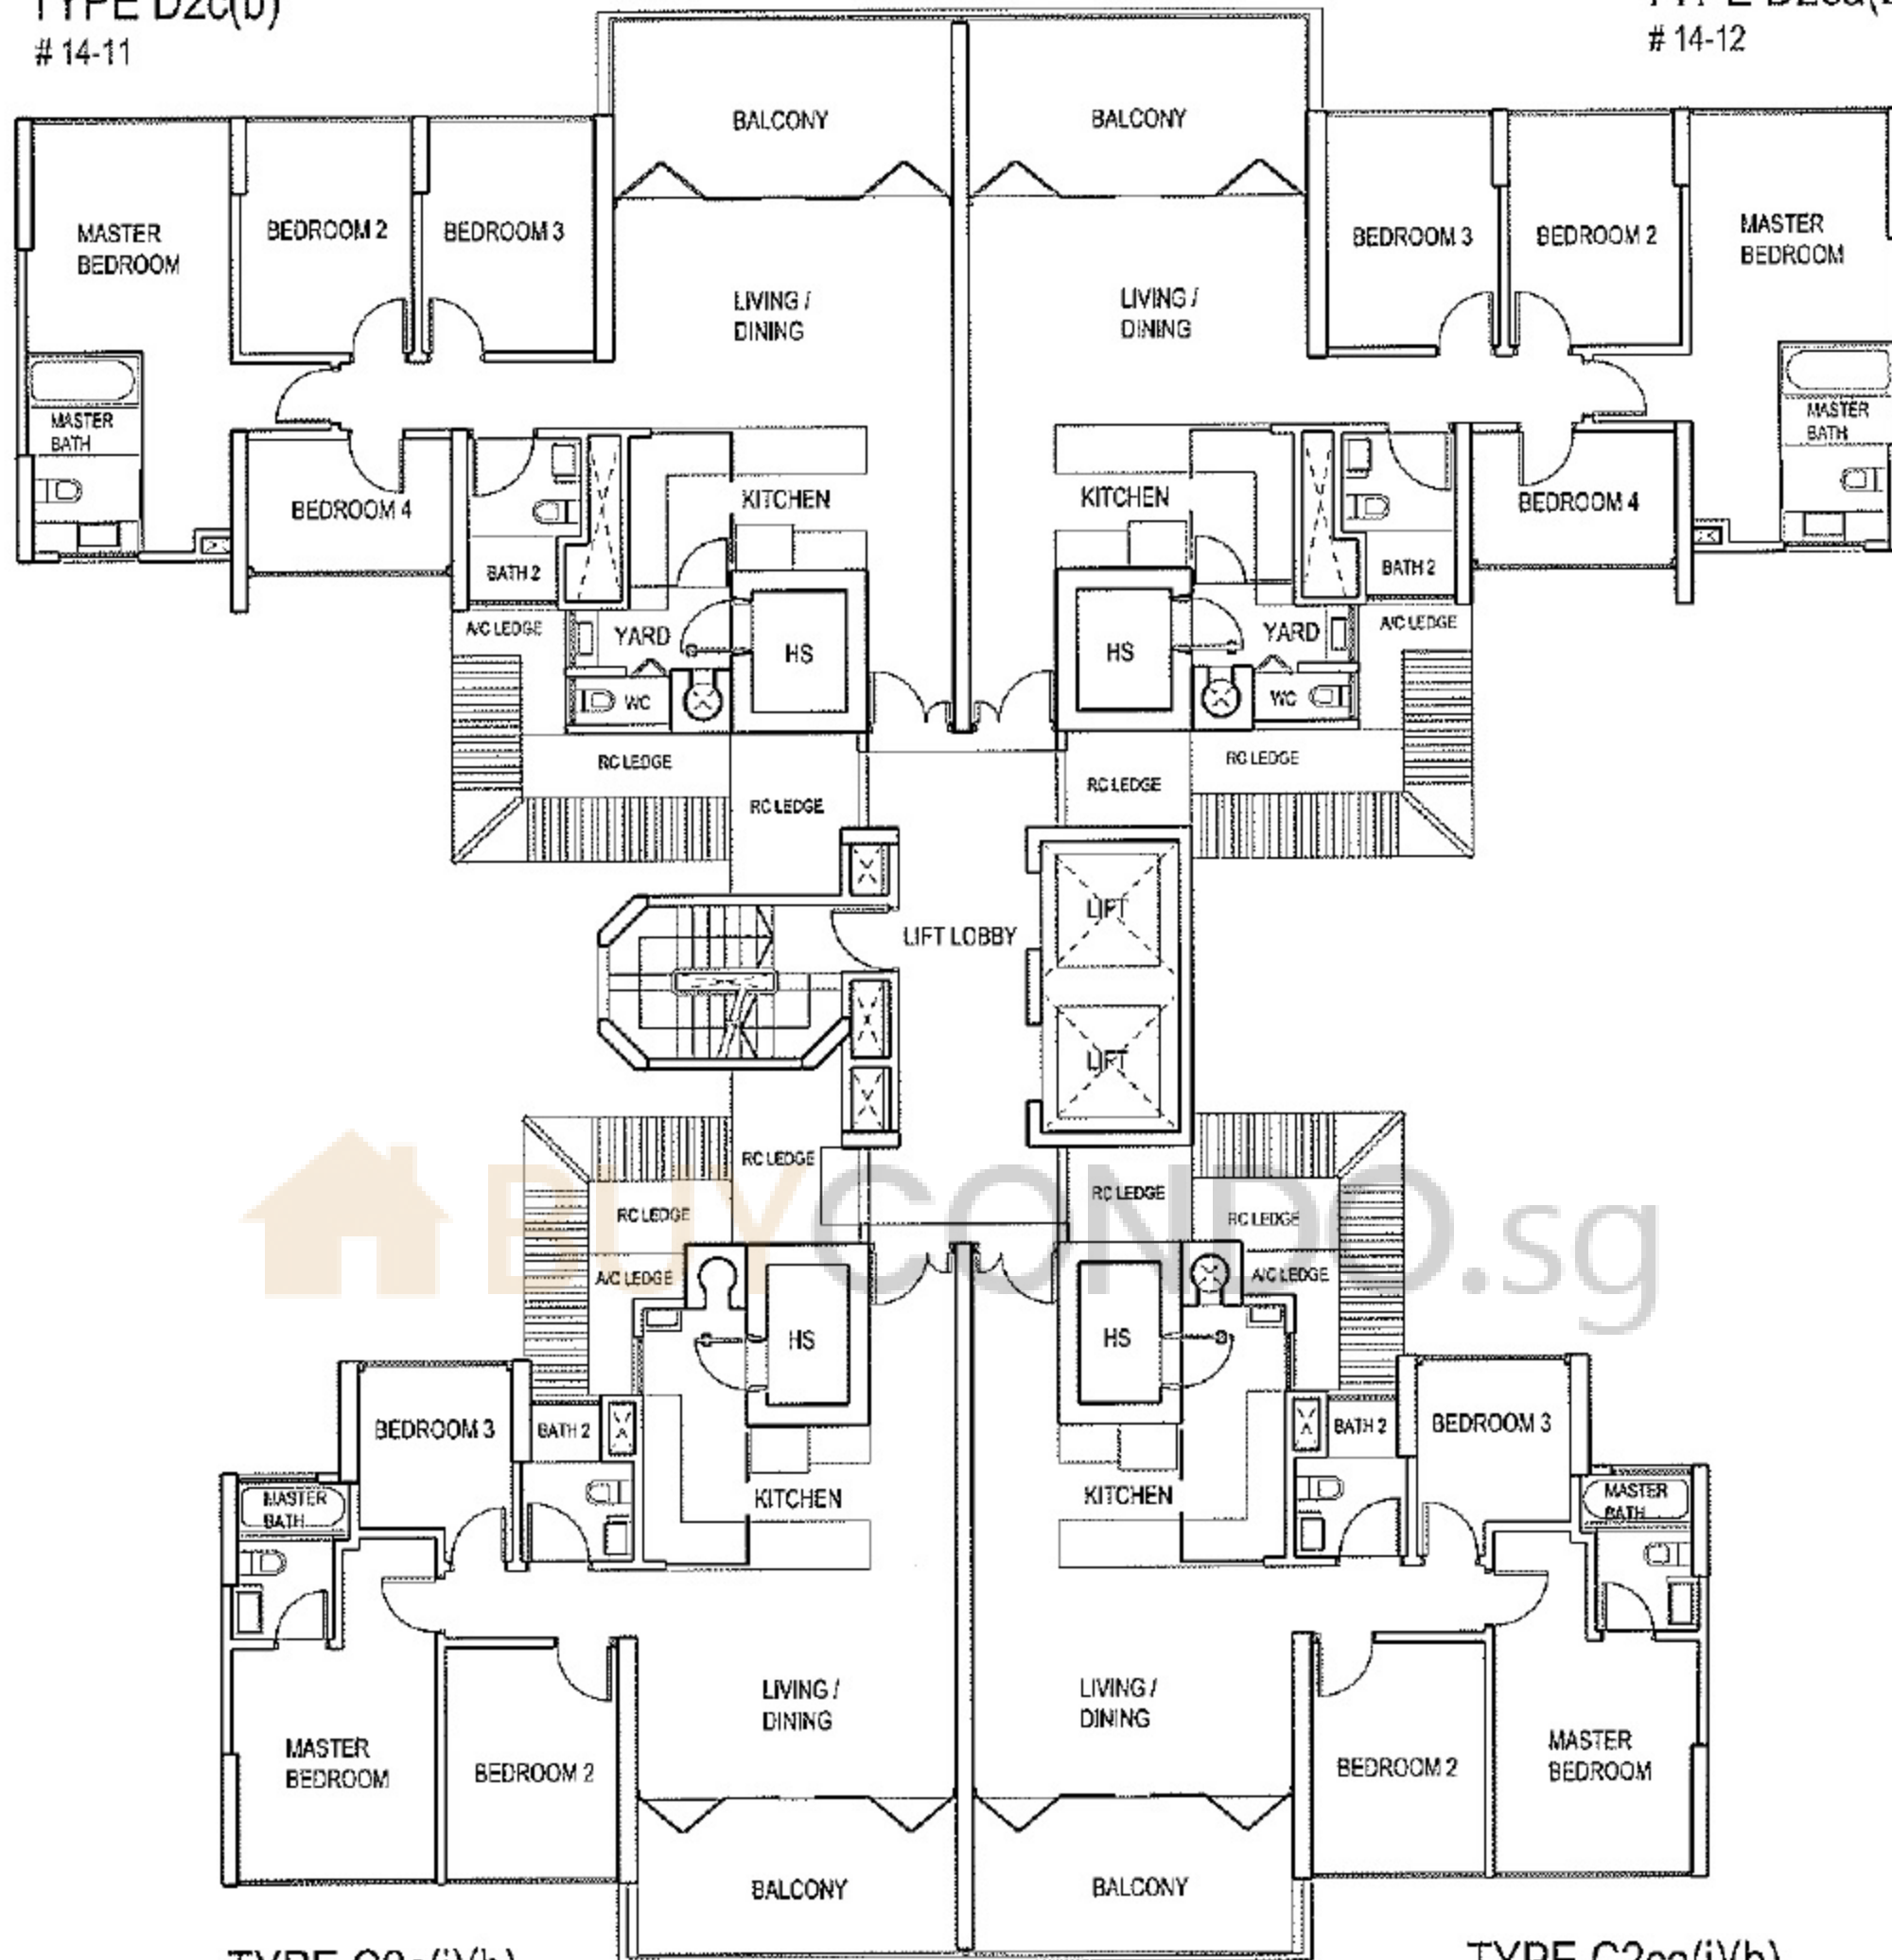

TYPE C2c(i)(b)
14-10

TYPE C2ca(i)(b)
14-09

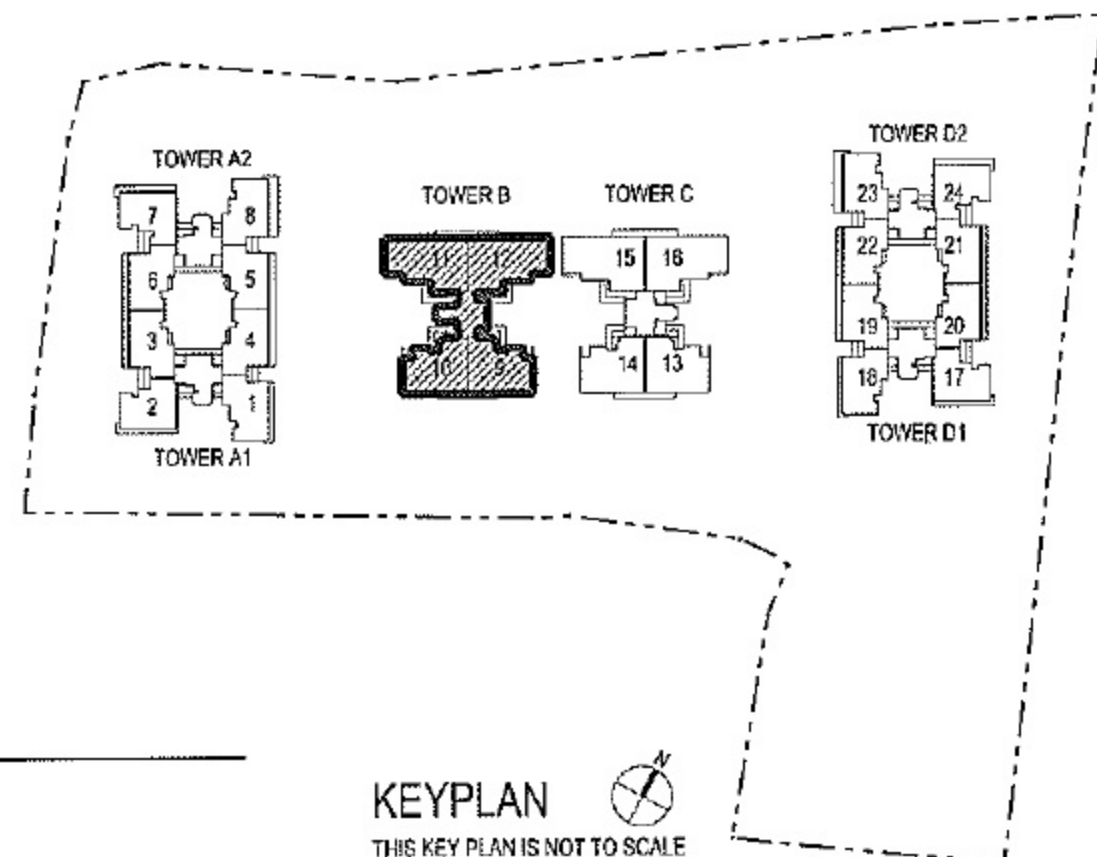


14TH STOREY PLAN Tower B - 83 AMBER ROAD

The above plan is subject to change as may be approved by the relevant authorities. The key plan is not to scale.






TYPE D2c(b)
15-11

TYPE D2ca(b)
15-12

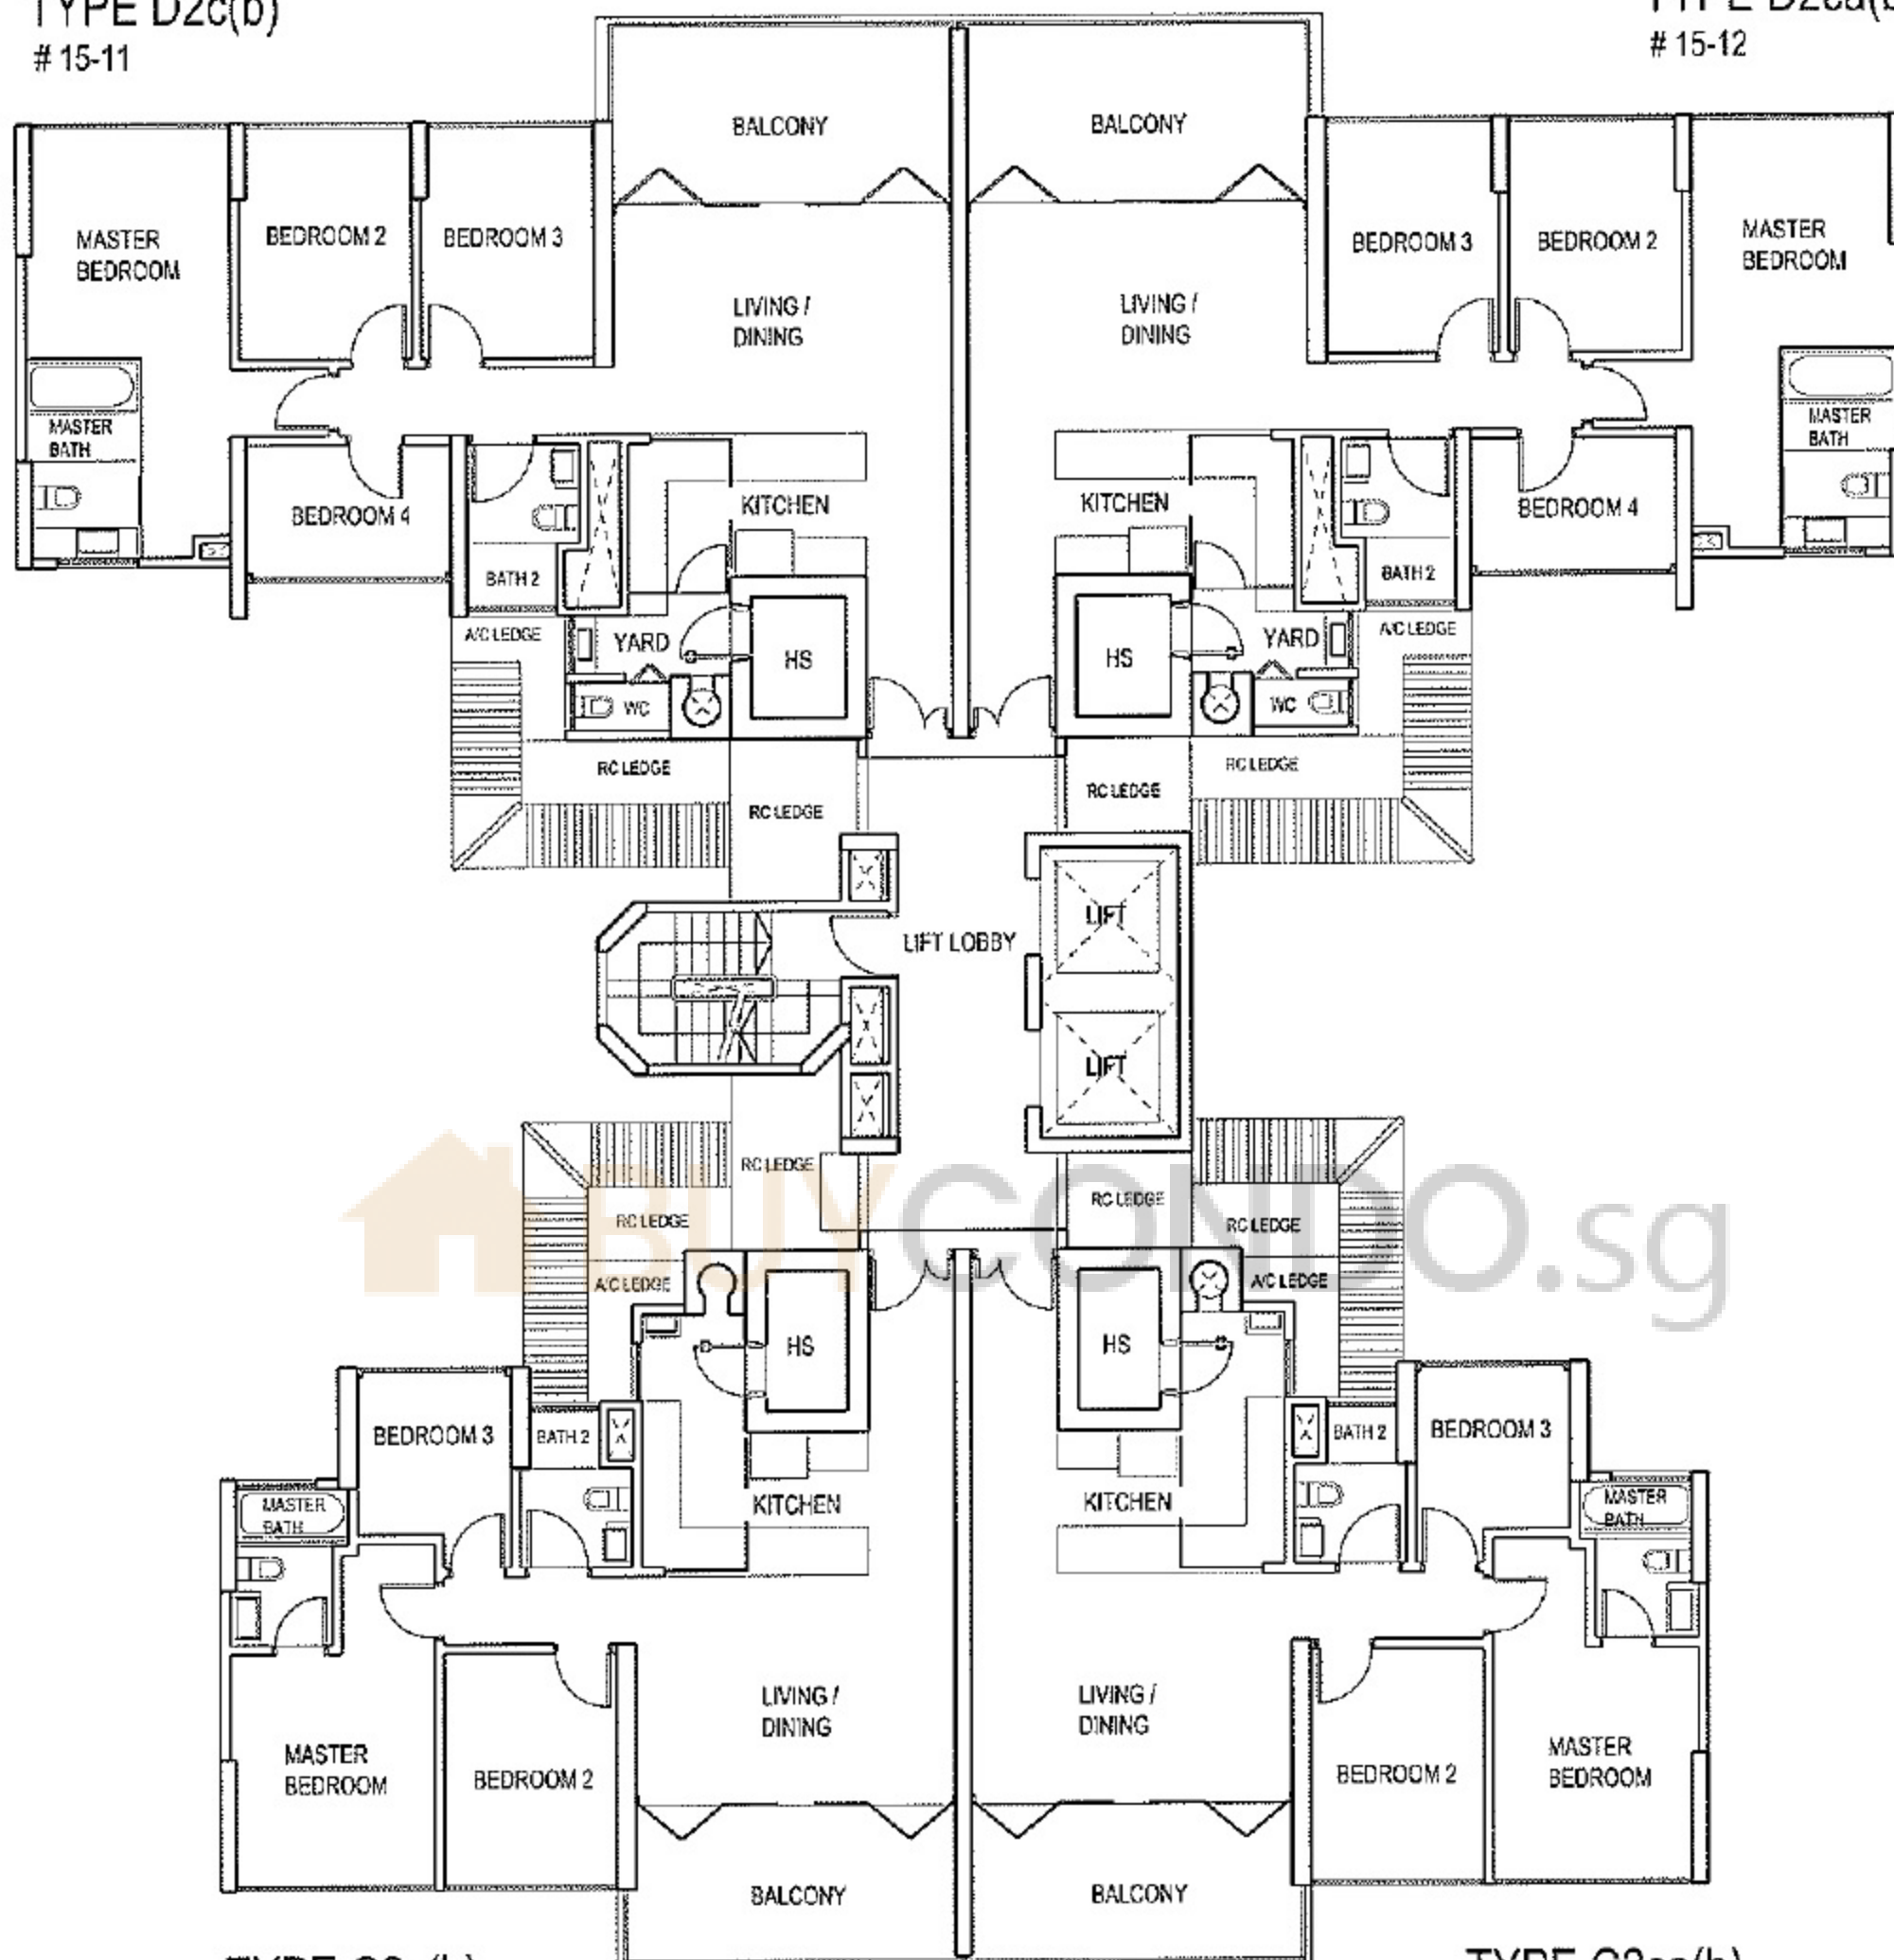

TYPE C2c(b)
15-10

TYPE C2ca(b)
15-09

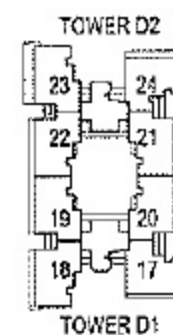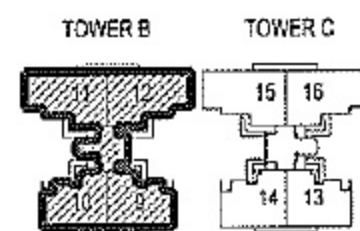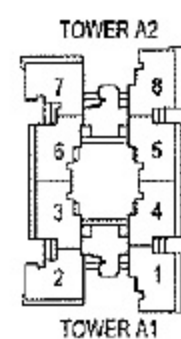

15TH STOREY PLAN

Tower B - 83 AMBER ROAD



KEYPLAN

THIS KEY PLAN IS NOT TO SCALE

The above plan is subject to change as may be approved by the relevant authorities. The key plan is not to scale.



buycondo.sg

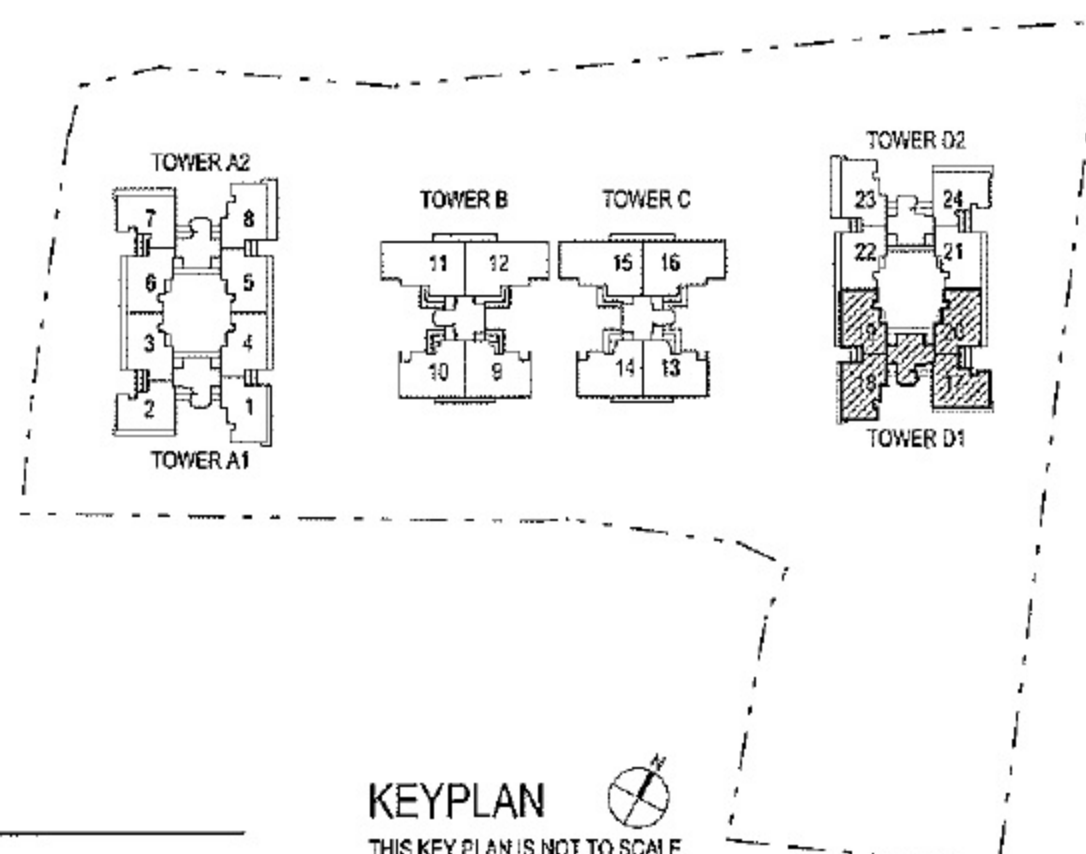
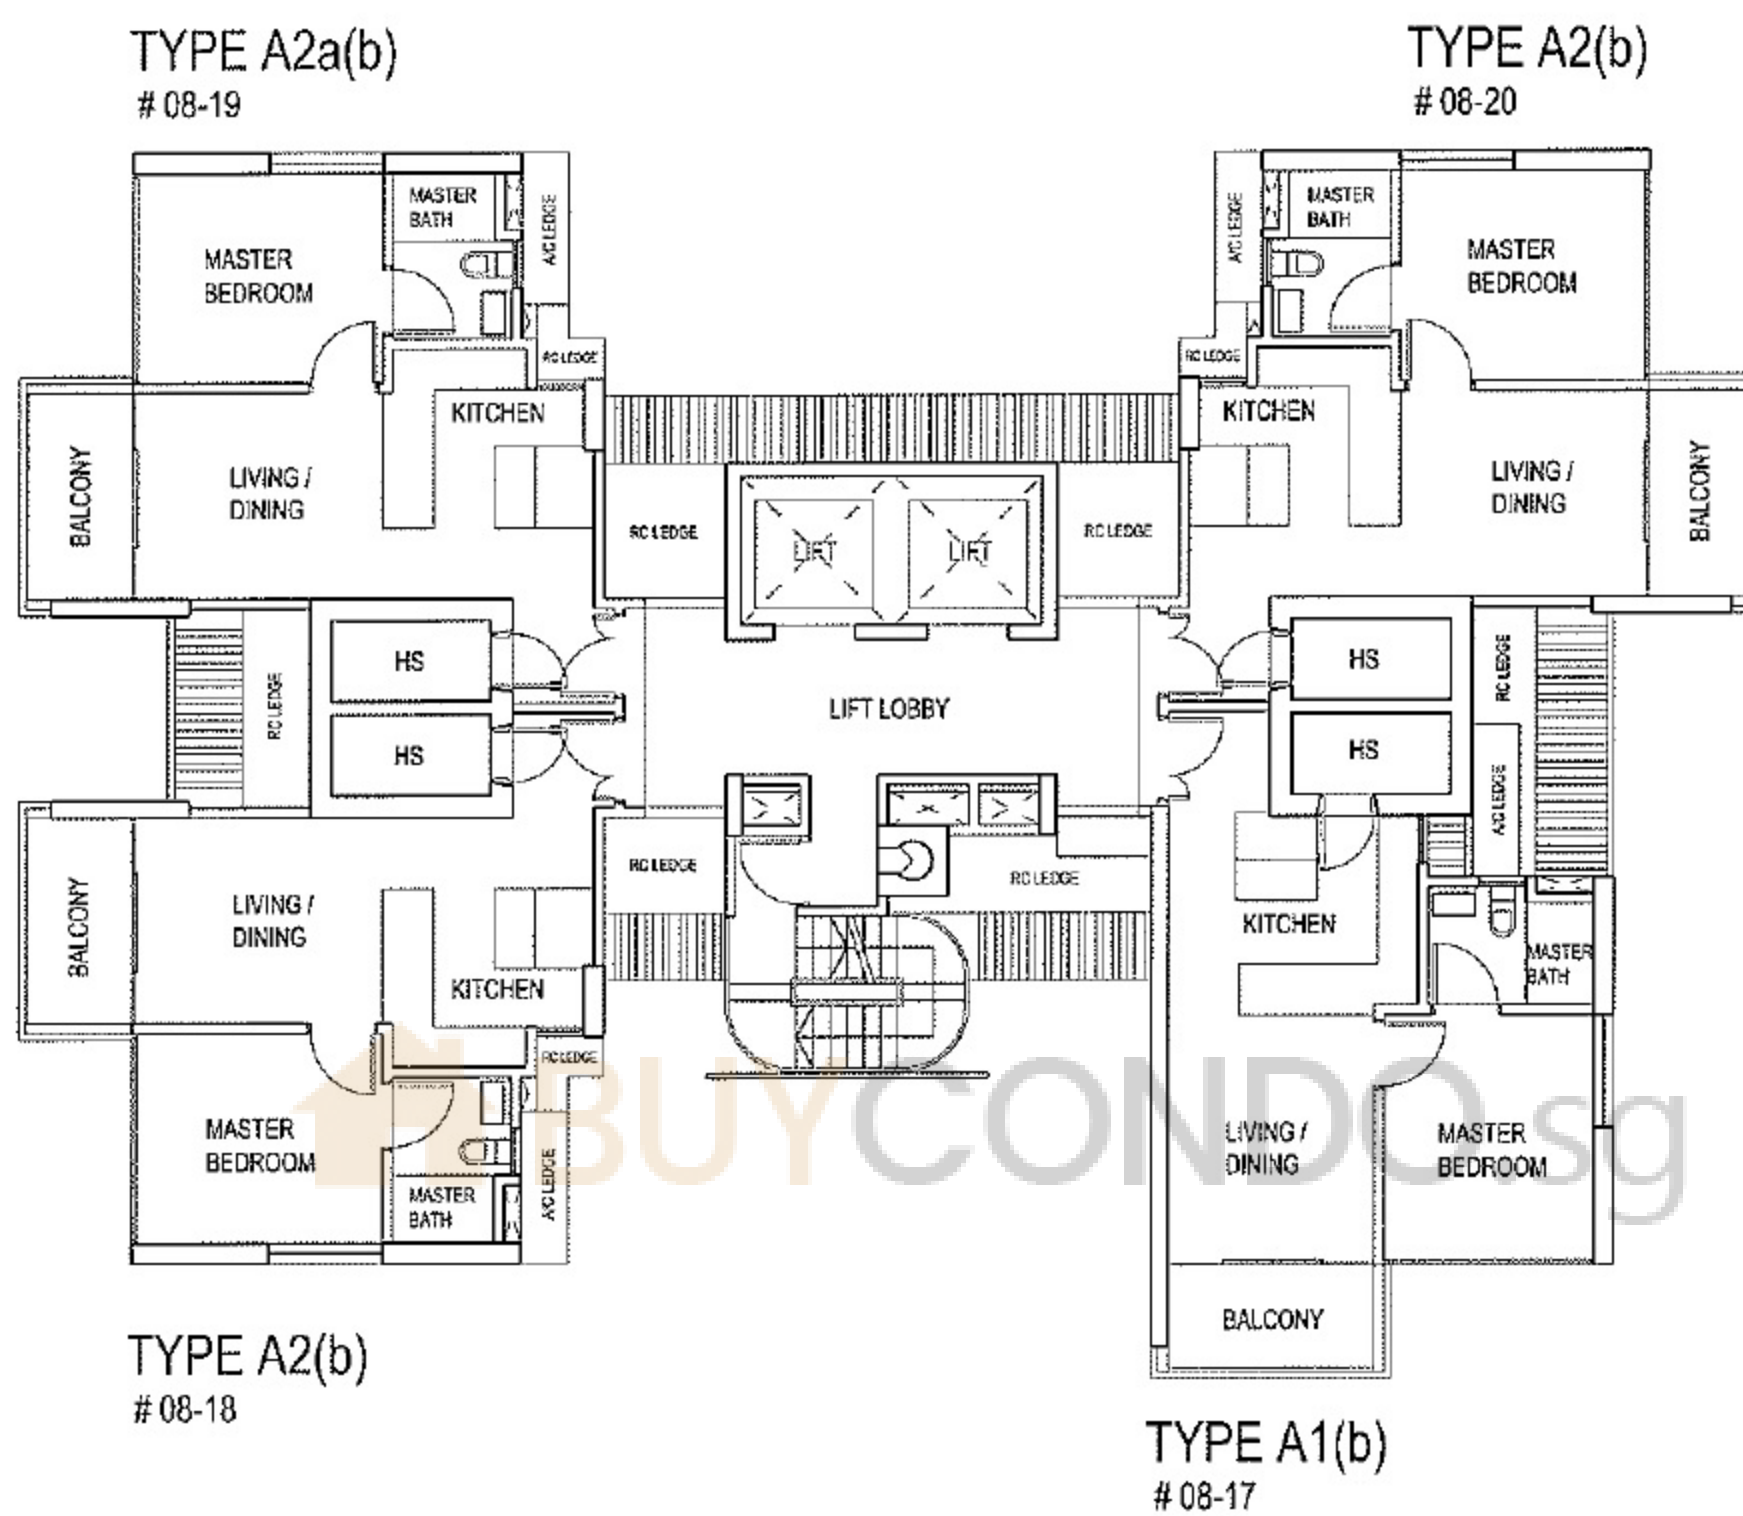


TYPICAL 8TH STOREY PLAN

Tower D1 - 87 AMBER ROAD

The above plan is subject to change as may be approved by the relevant authorities. The key plan is not to scale.



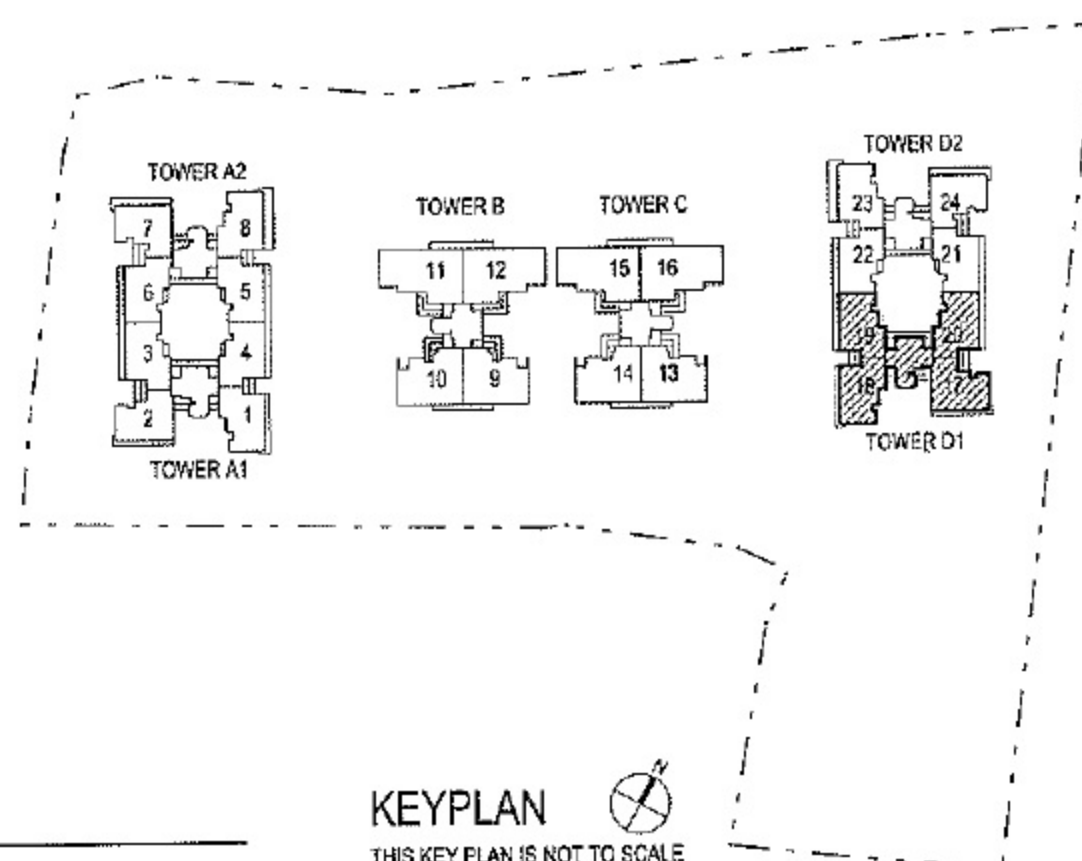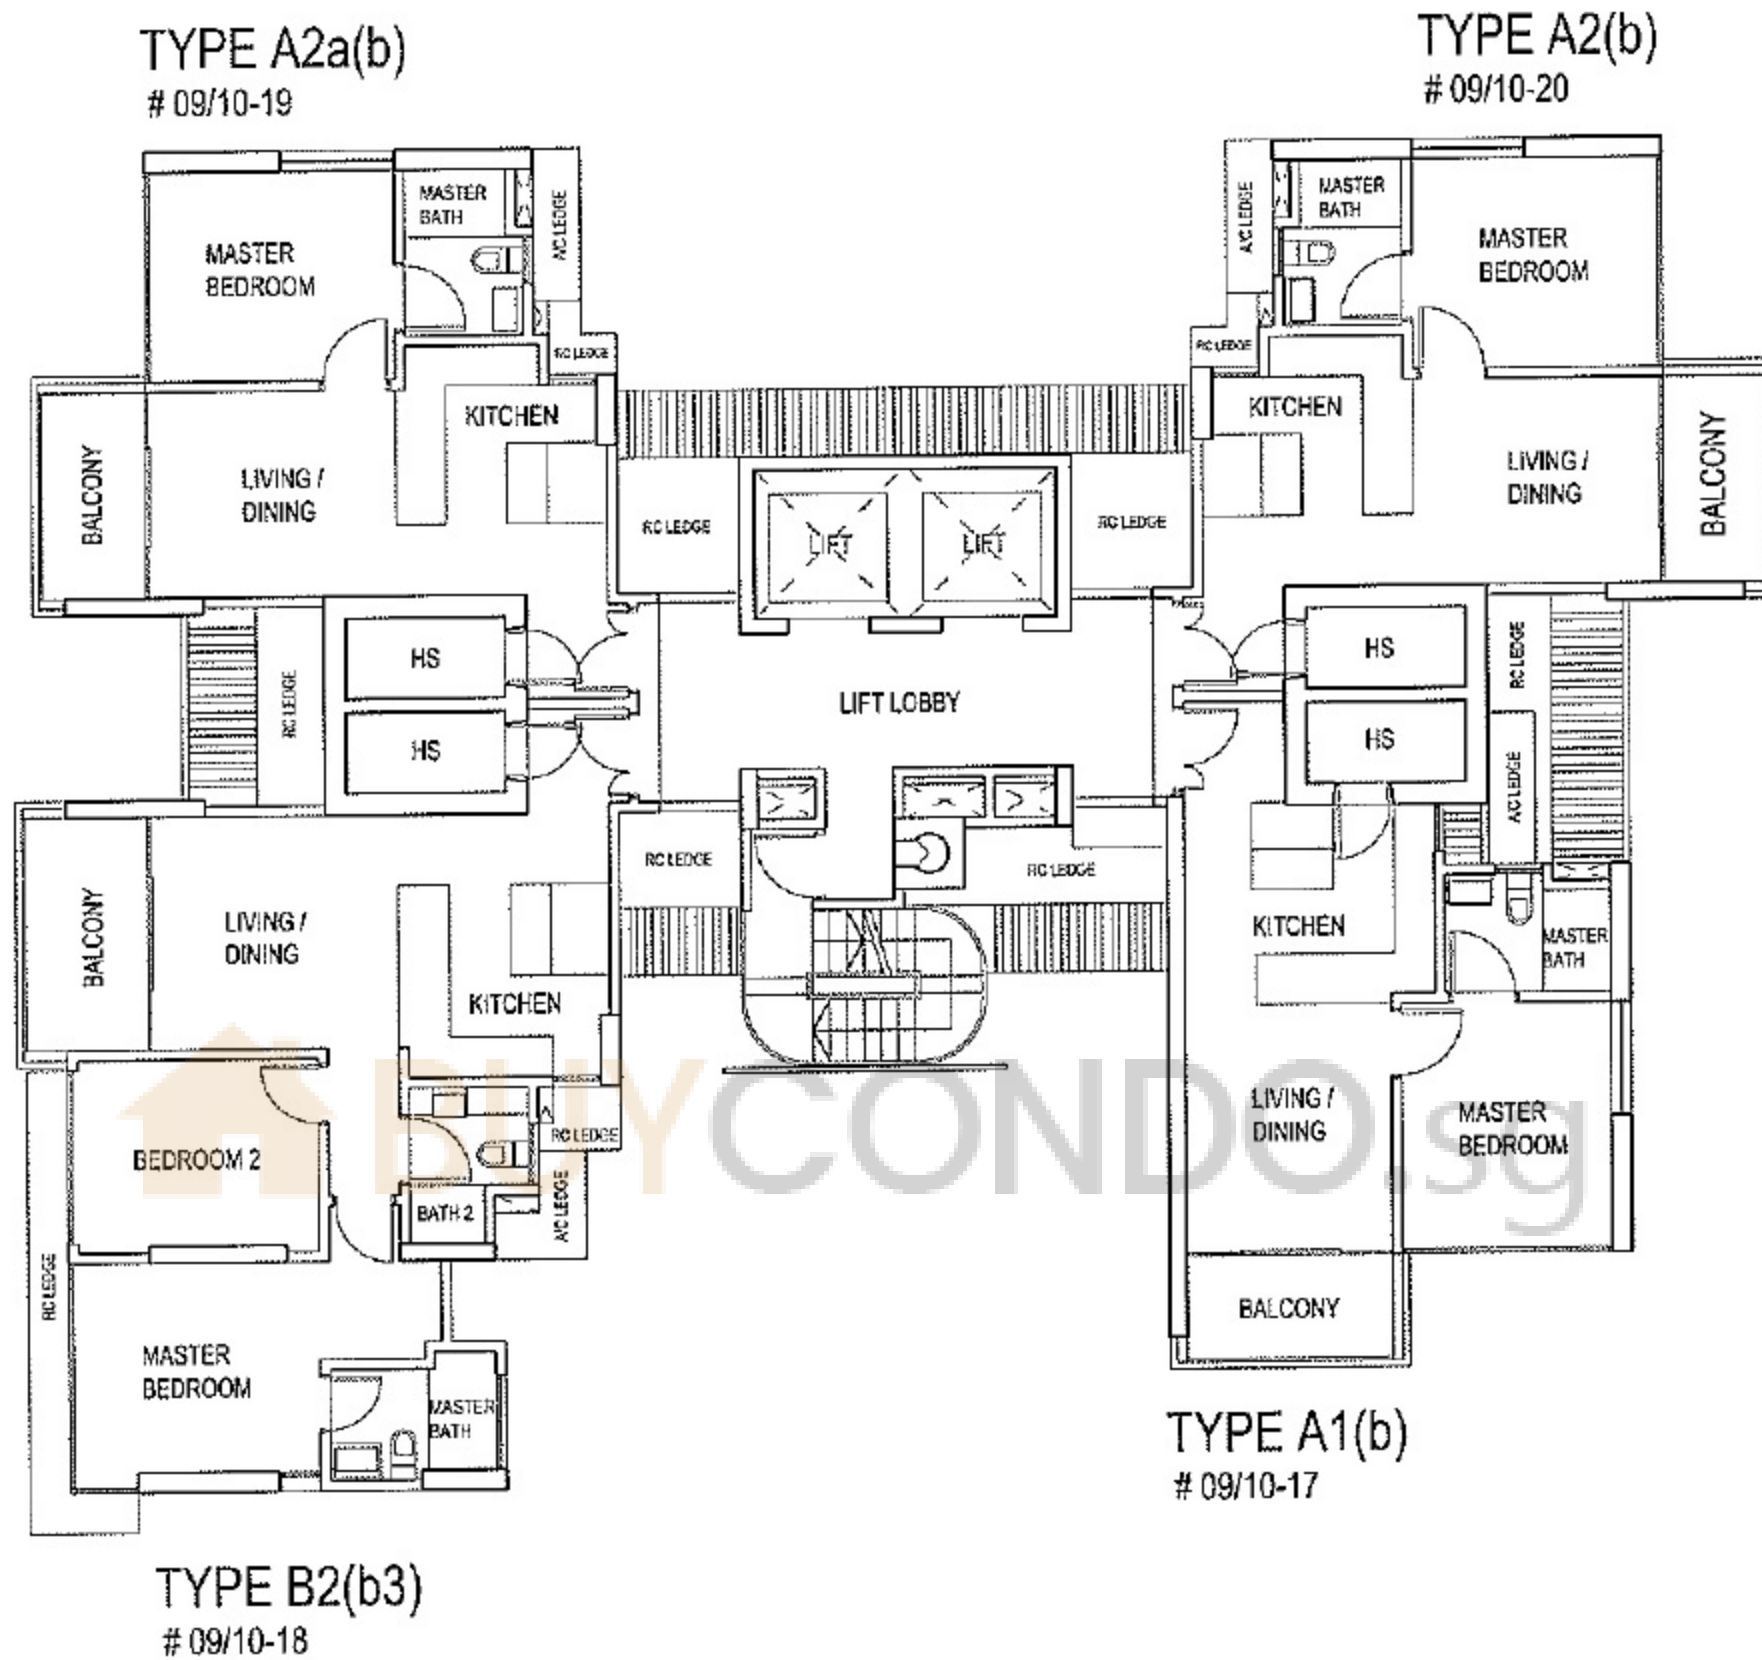


TYPICAL 9TH & 10TH STOREY PLAN
Tower D1 - 87 AMBER ROAD

The above plan is subject to change as may be approved by the relevant authorities. The key plan is not to scale.




TYPE B3a(b)
11/12/13/14/15-19

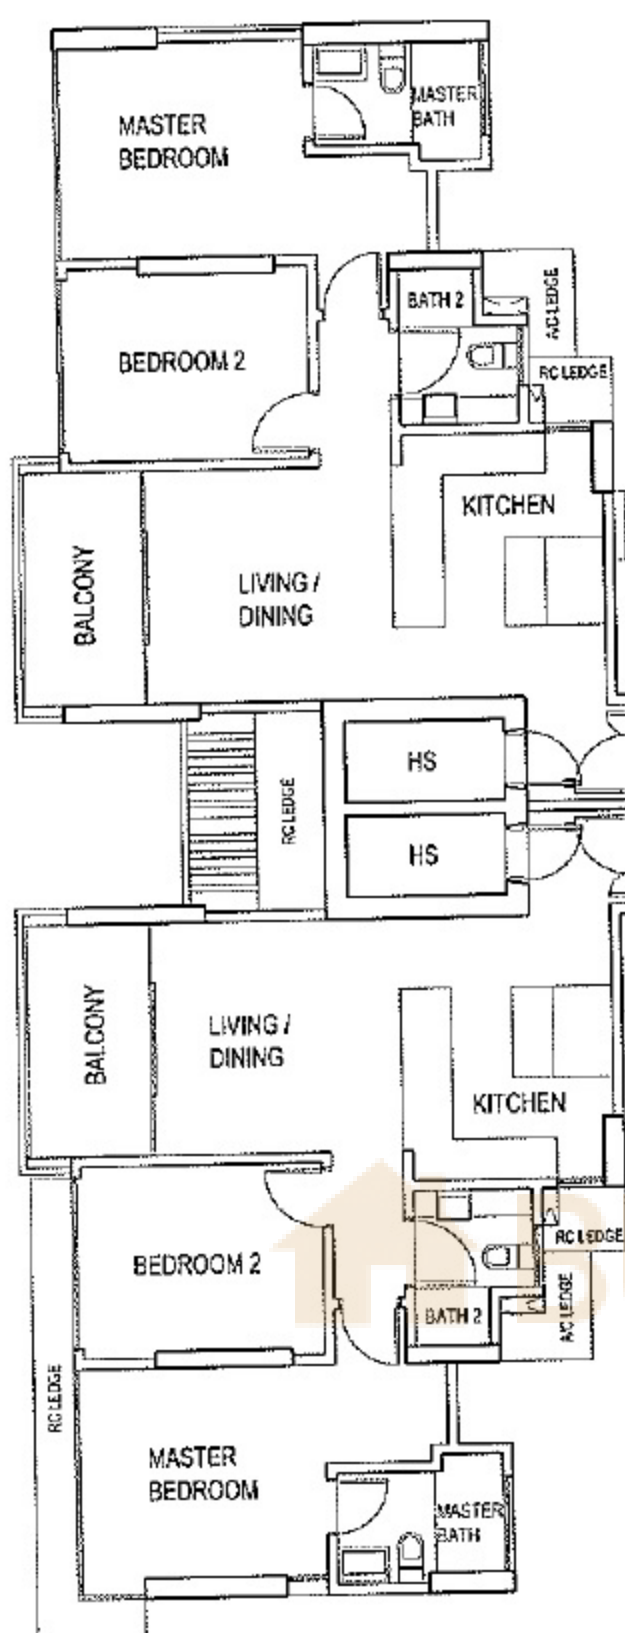


TYPE B2(b3)
11/12/13/14/15-18

TYPE B3(b)
11/12/13/14/15-20

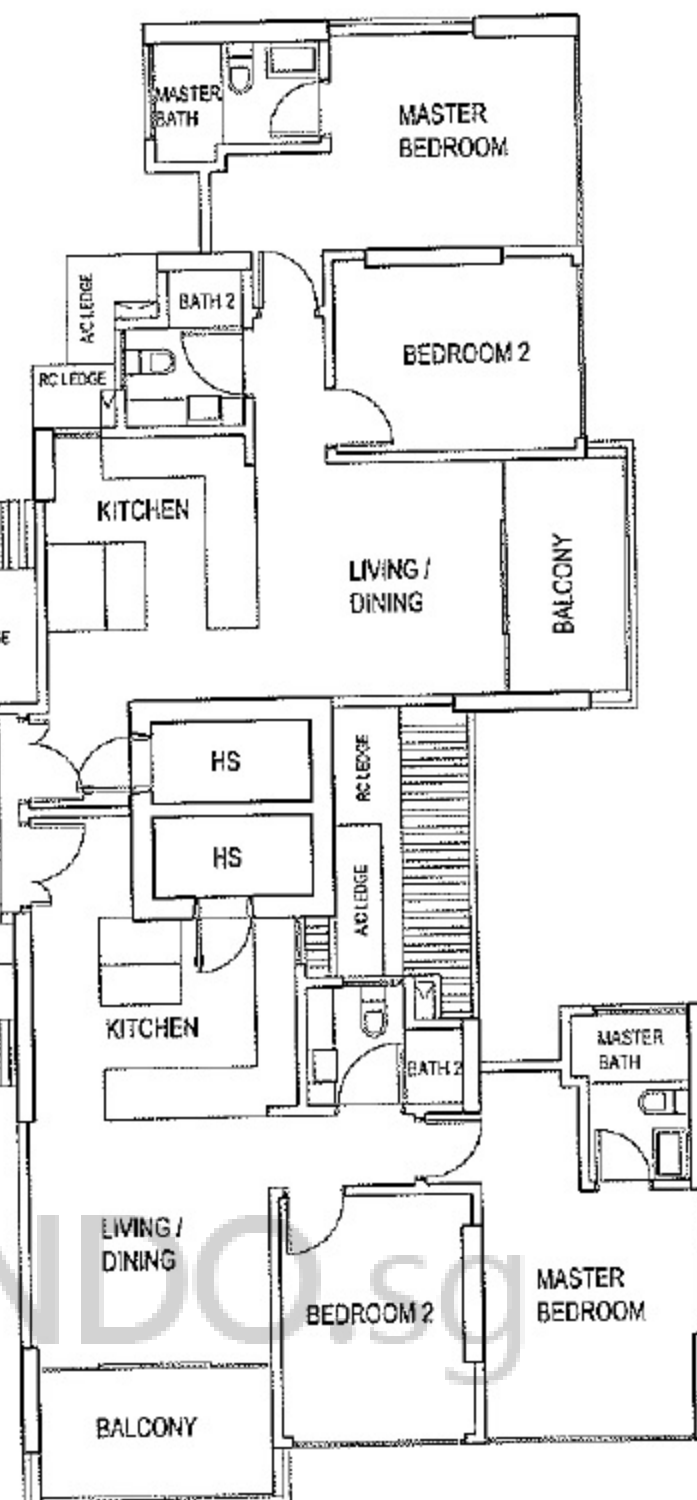

TYPE B1(b)
11/12/13/14/15-17

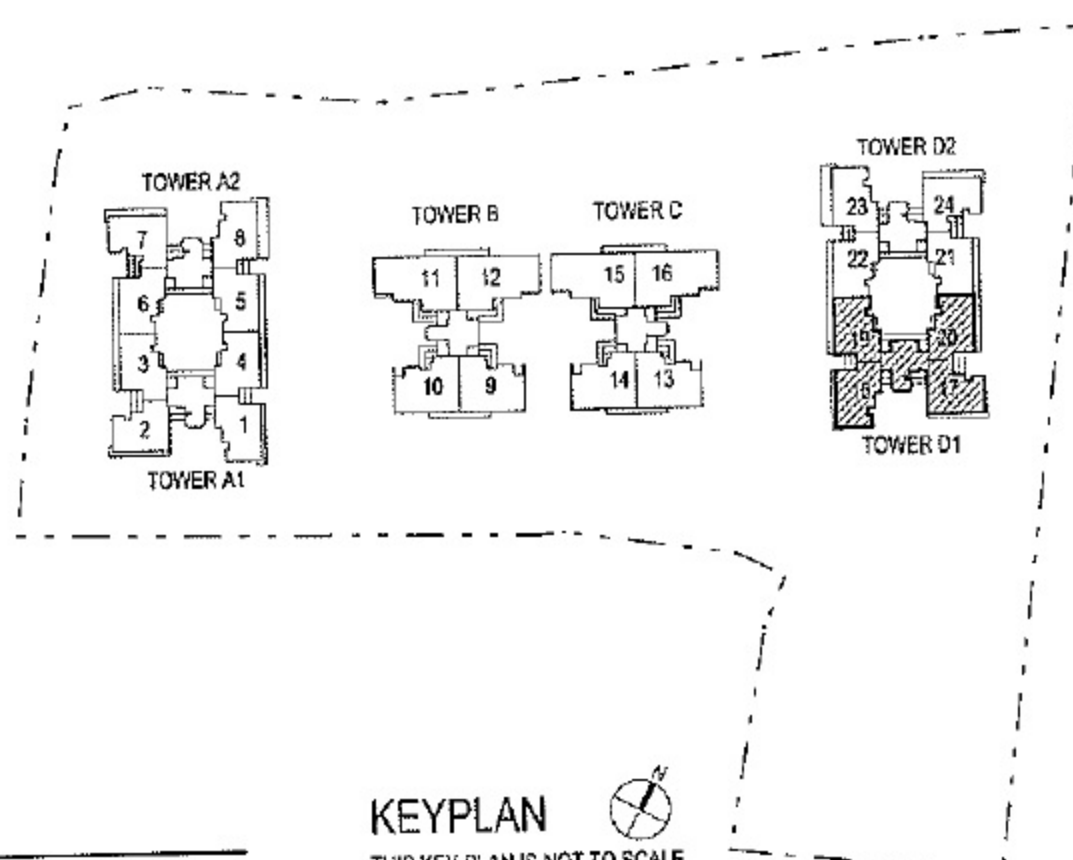


TYPICAL 11TH TO 15TH STOREY PLAN
Tower D1 - 87 AMBER ROAD

KEYPLAN
THIS KEY PLAN IS NOT TO SCALE


The above plan is subject to change as may be approved by the relevant authorities. The key plan is not to scale.



TYPE B7a(b)
16/17/18-19


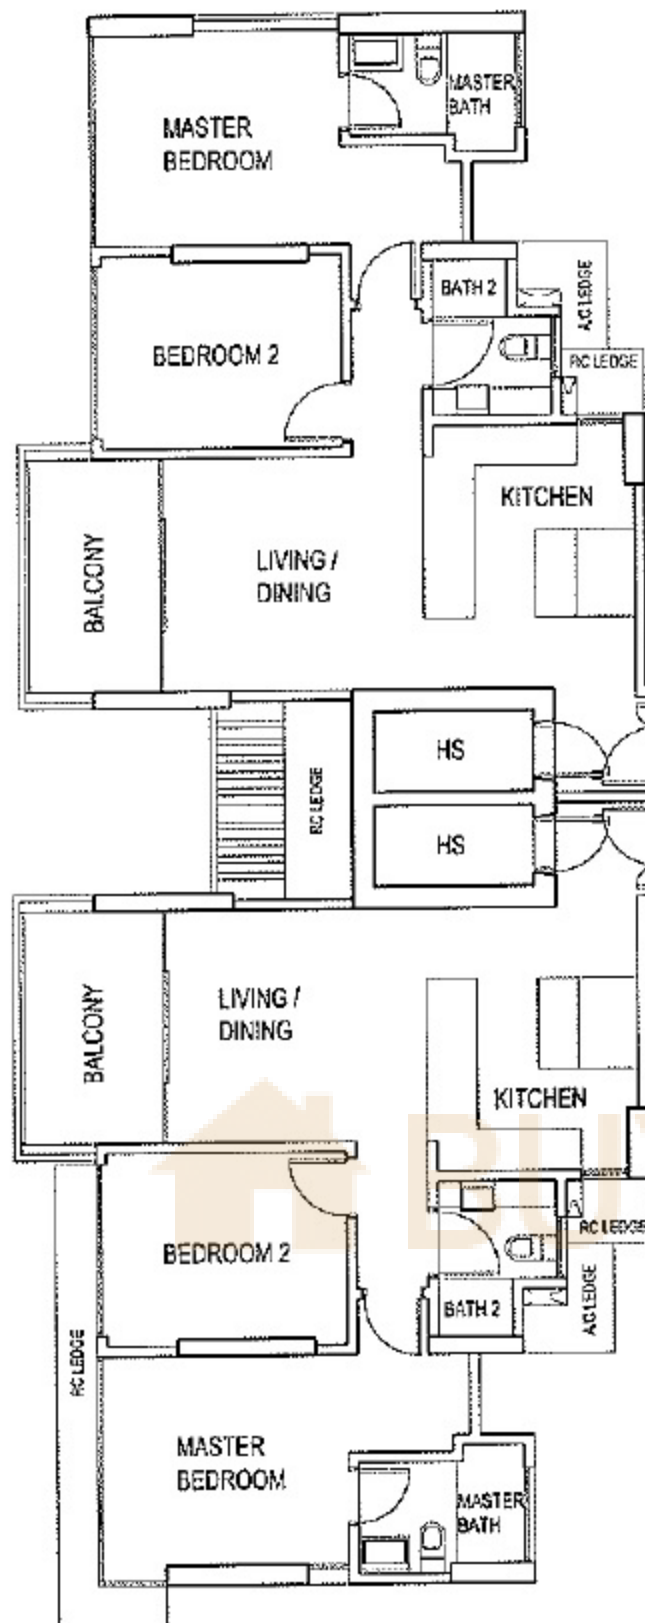


TYPE B7(b)
16/17/18-20

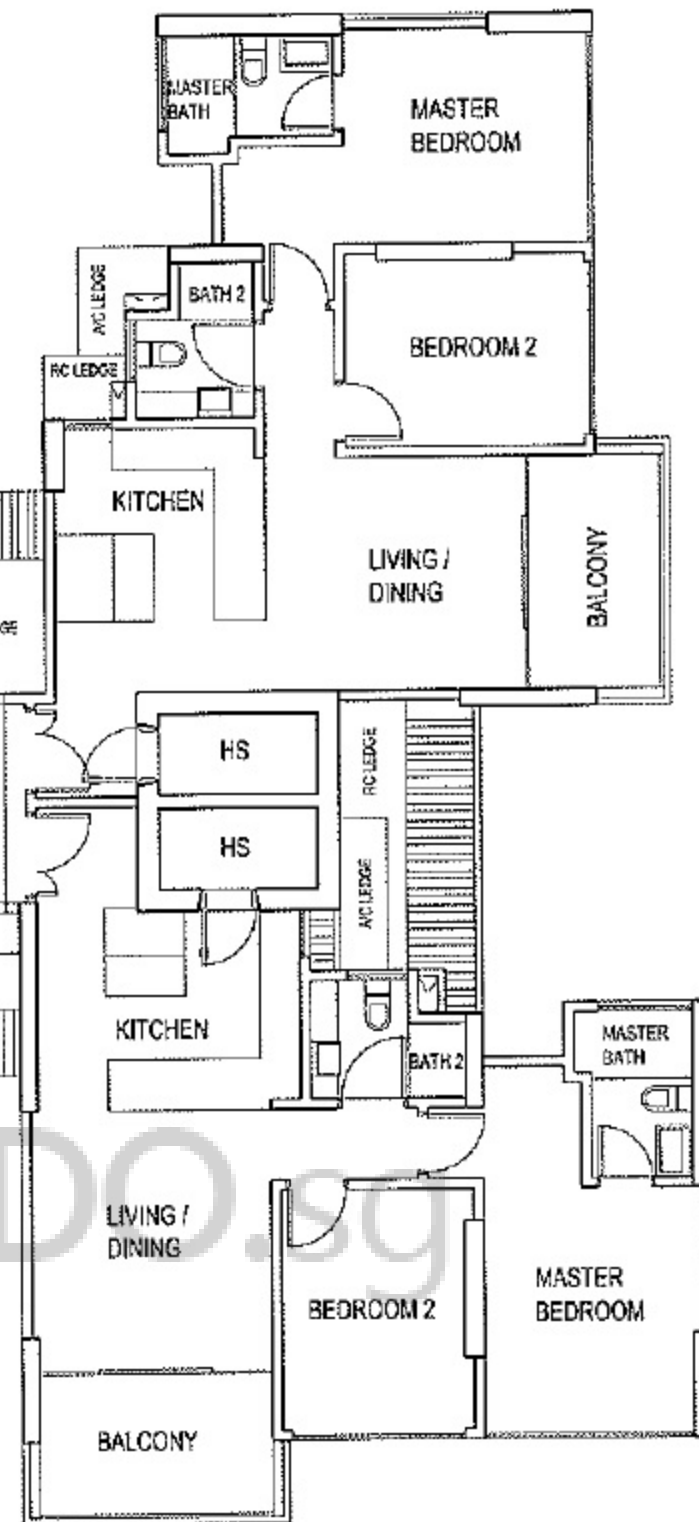

TYPE B4(b)
16/17/18-17

TYPE B6(b2)
16/17/18-18

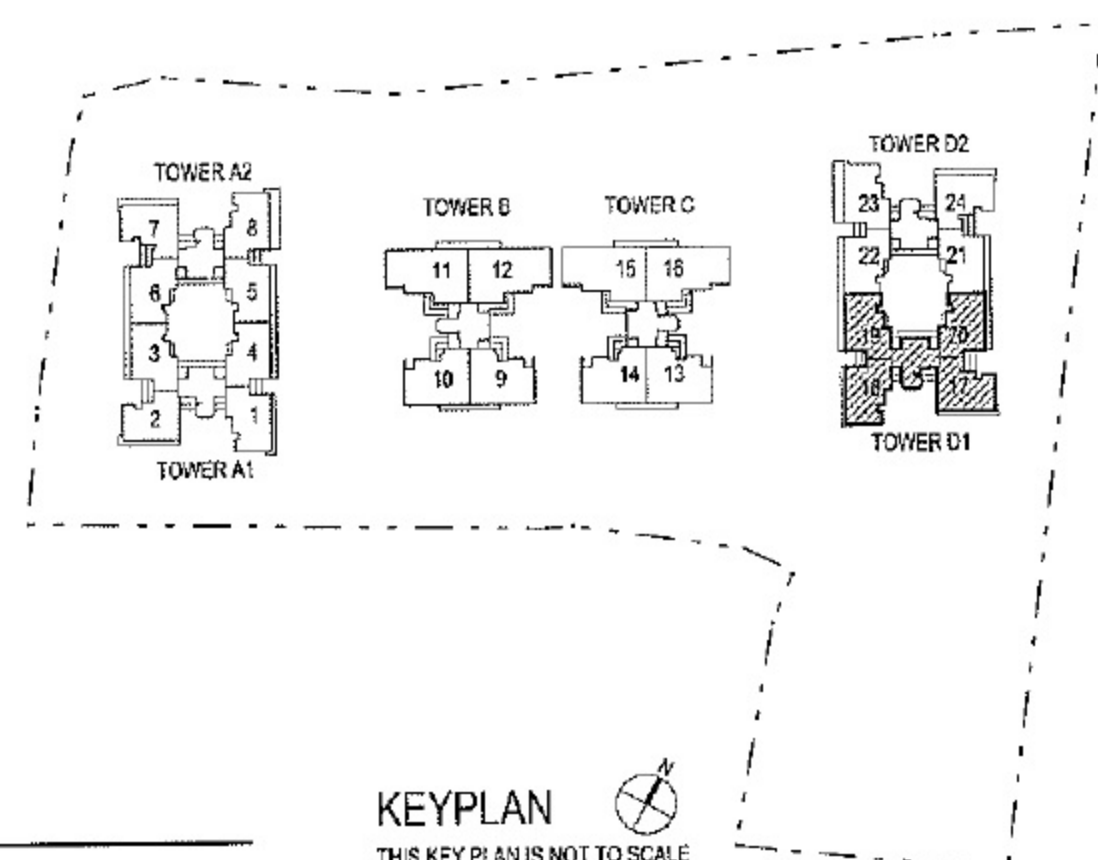
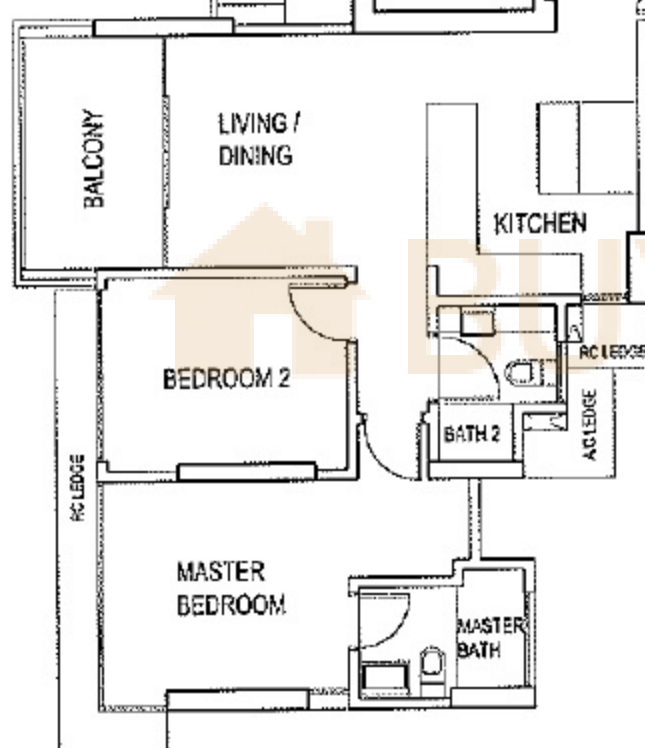


TYPICAL 16TH TO 18TH STOREY PLAN
Tower D1 - 87 AMBER ROAD

KEYPLAN
THIS KEY PLAN IS NOT TO SCALE

The above plan is subject to change as may be approved by the relevant authorities. The key plan is not to scale.



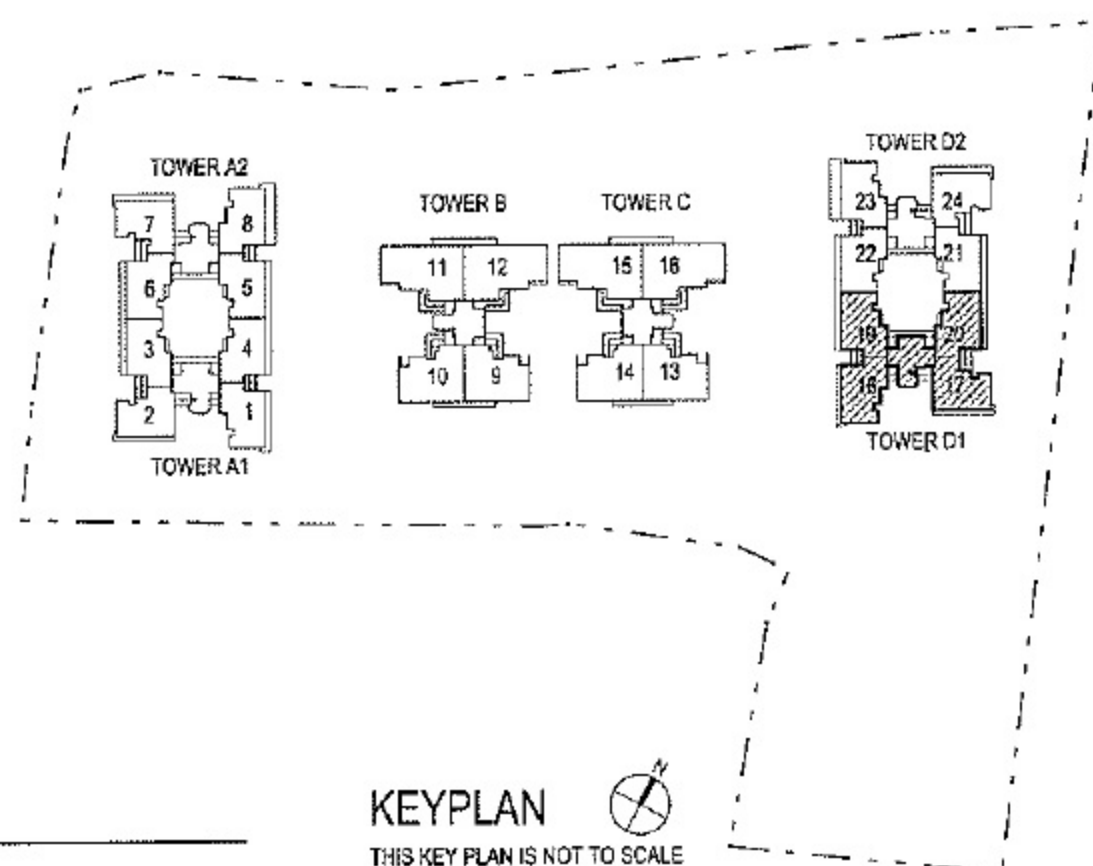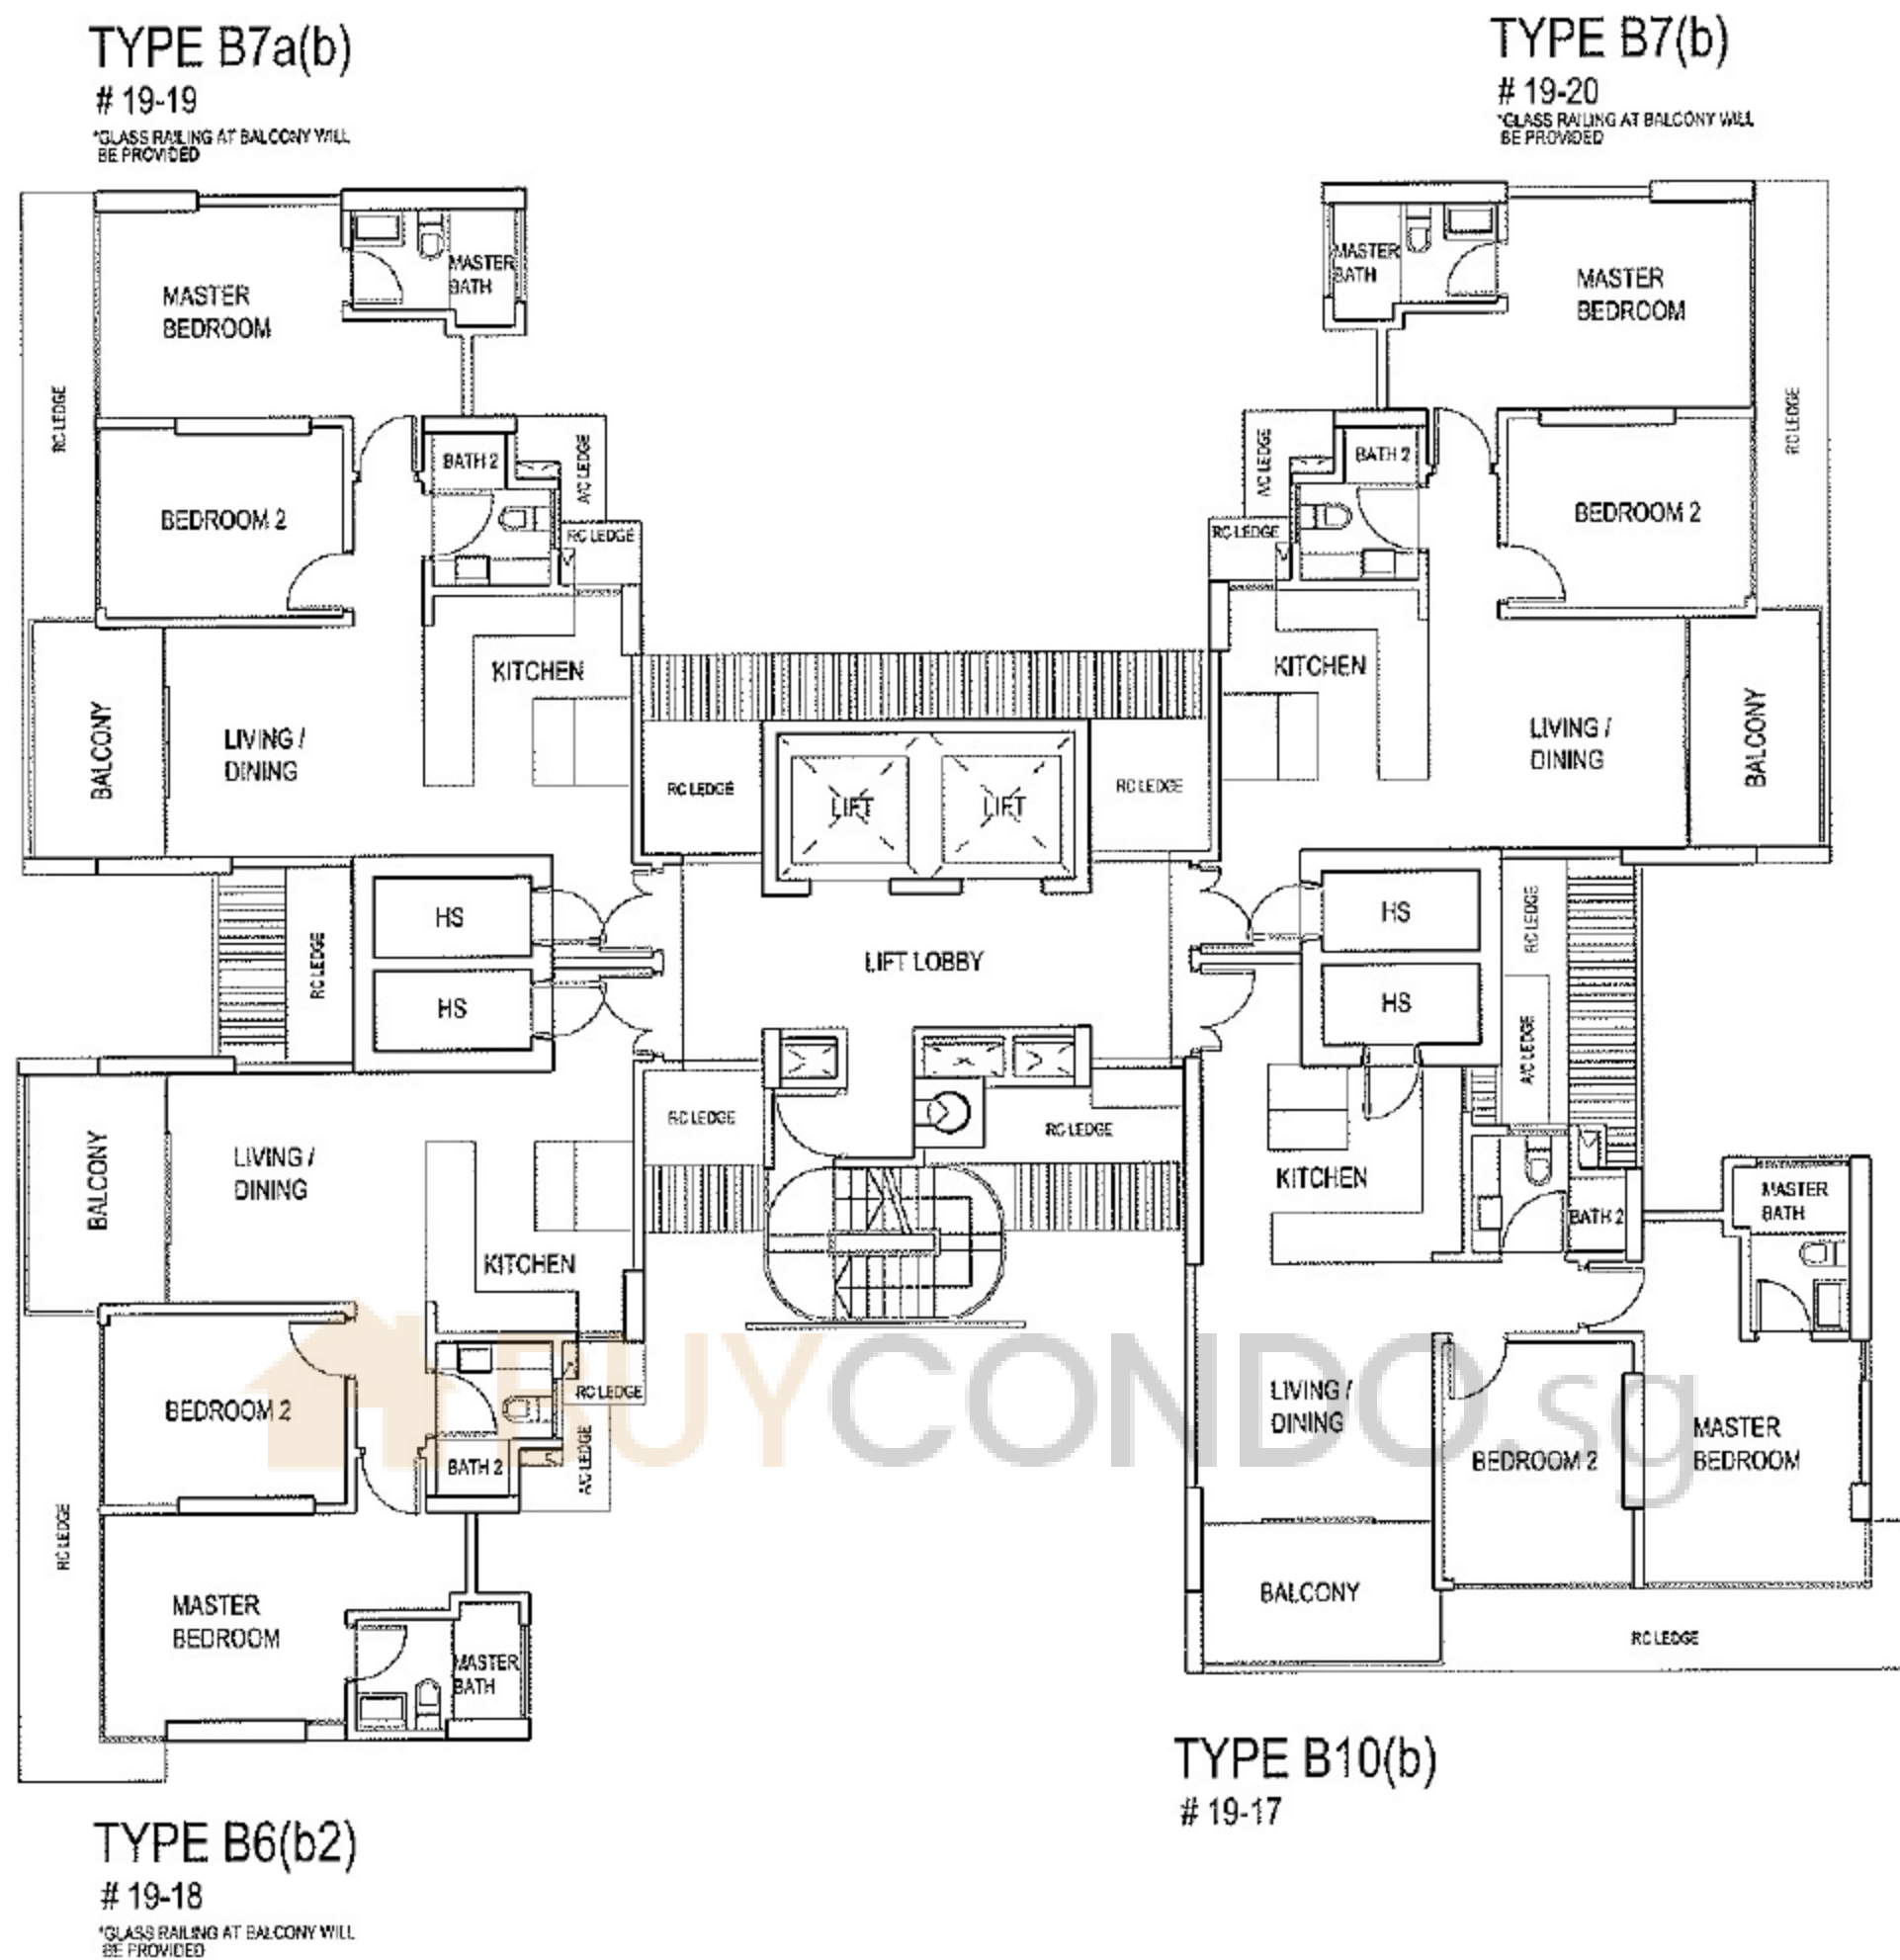

19TH STOREY PLAN
Tower D1 - 87 AMBER ROAD


The above plan is subject to change as may be approved by the relevant authorities. The key plan is not to scale.



TYPE B7a(b)

20-19


*GLASS RAILING AT BALCONY WILL BE PROVIDED

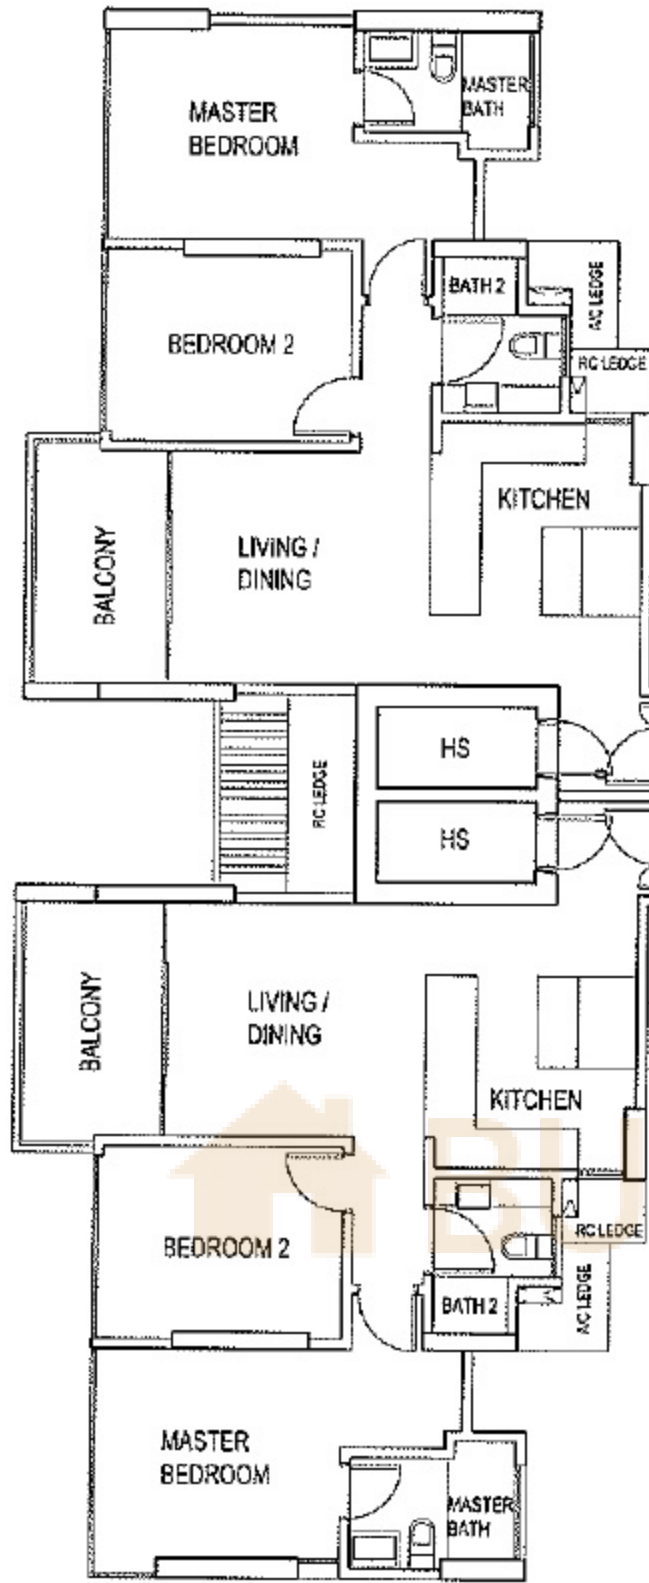

TYPE B7(b)

20-20


*GLASS RAILING AT BALCONY WILL BE PROVIDED

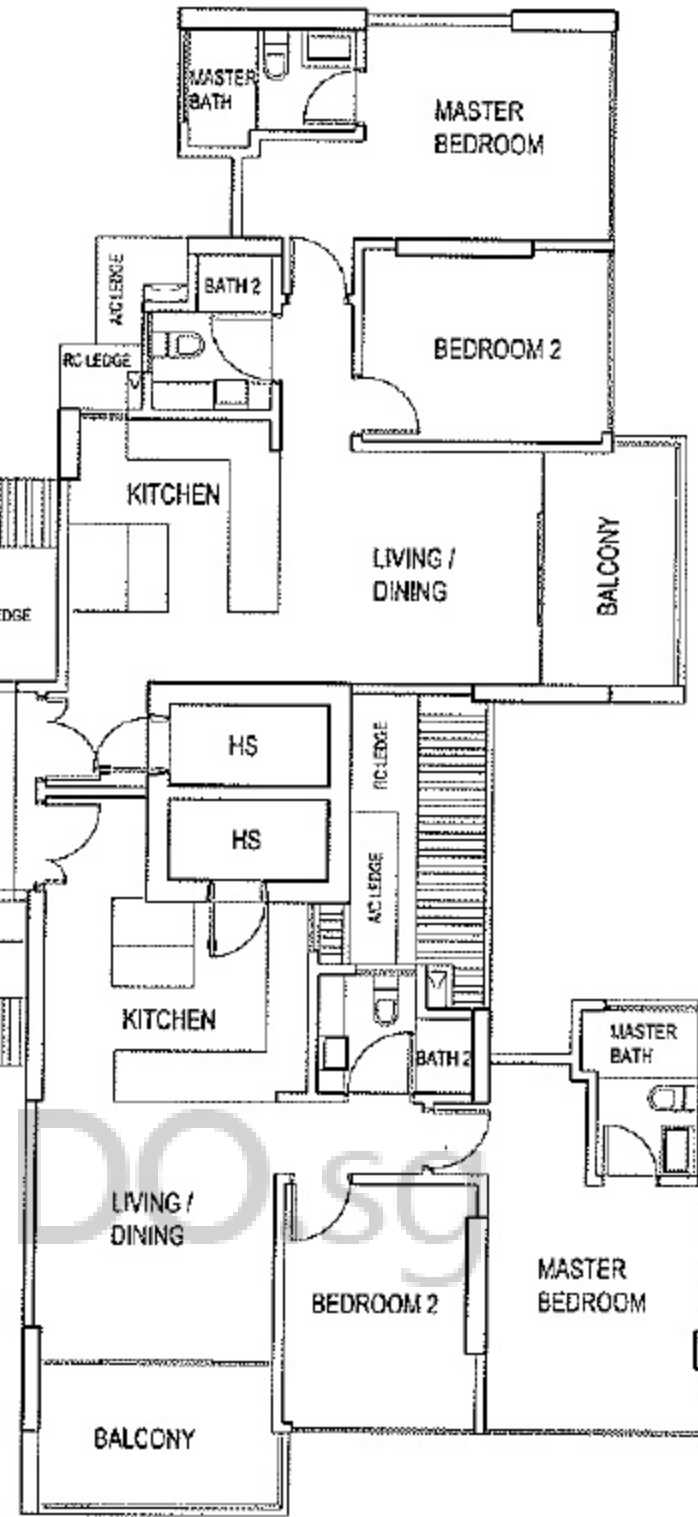

TYPE B6(b2)



20-18

*GLASS RAILING AT BALCONY WILL BE PROVIDED

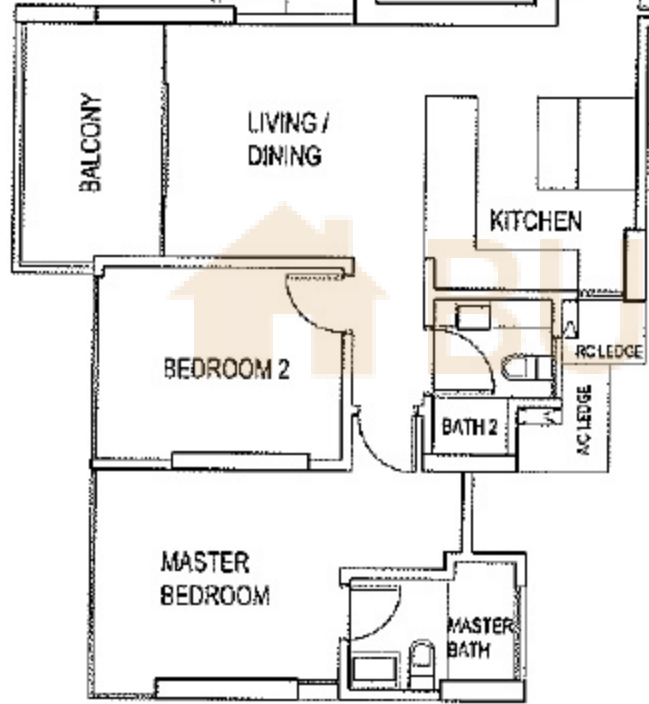

TYPE B10(b)

20-17

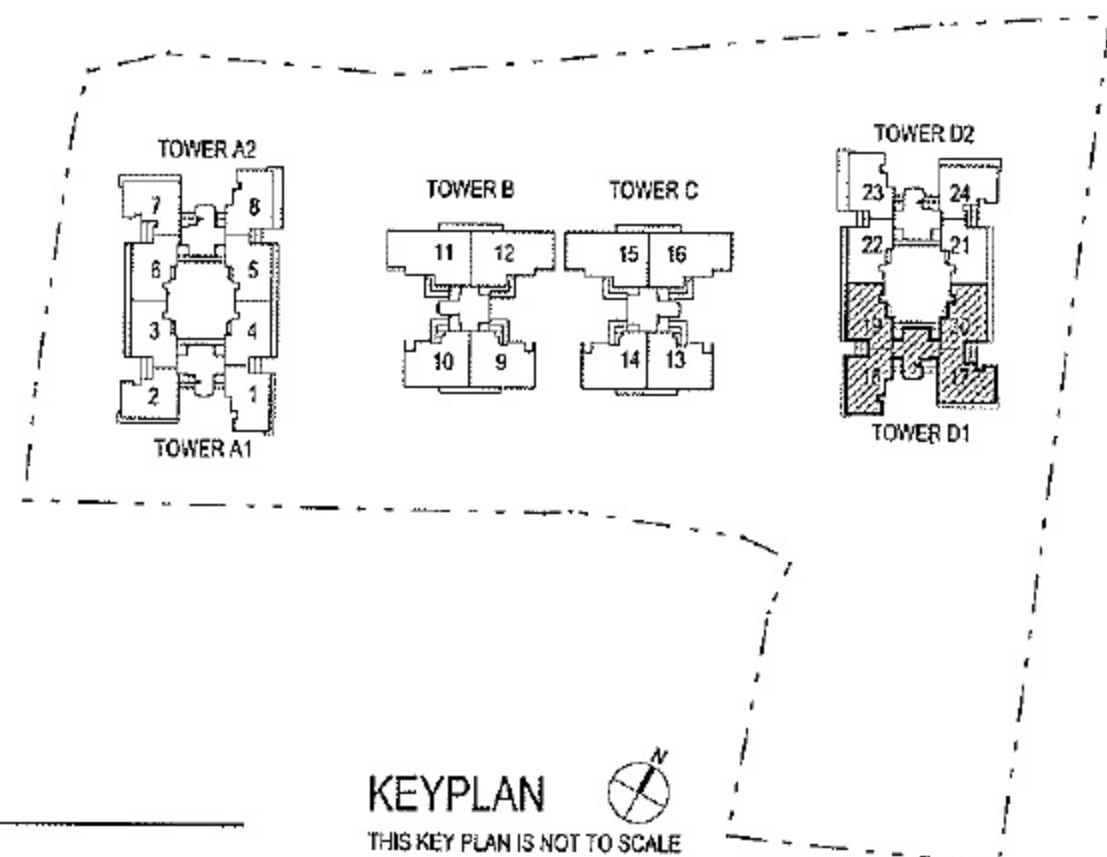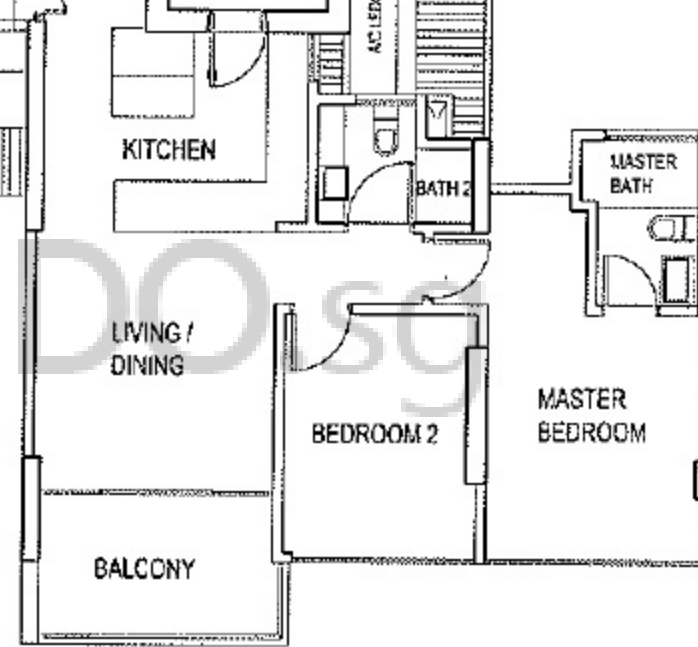

20TH STOREY PLAN



Tower D1 - 87 AMBER ROAD

KEYPLAN

THIS KEY PLAN IS NOT TO SCALE

The above plan is subject to change as may be approved by the relevant authorities. The key plan is not to scale.



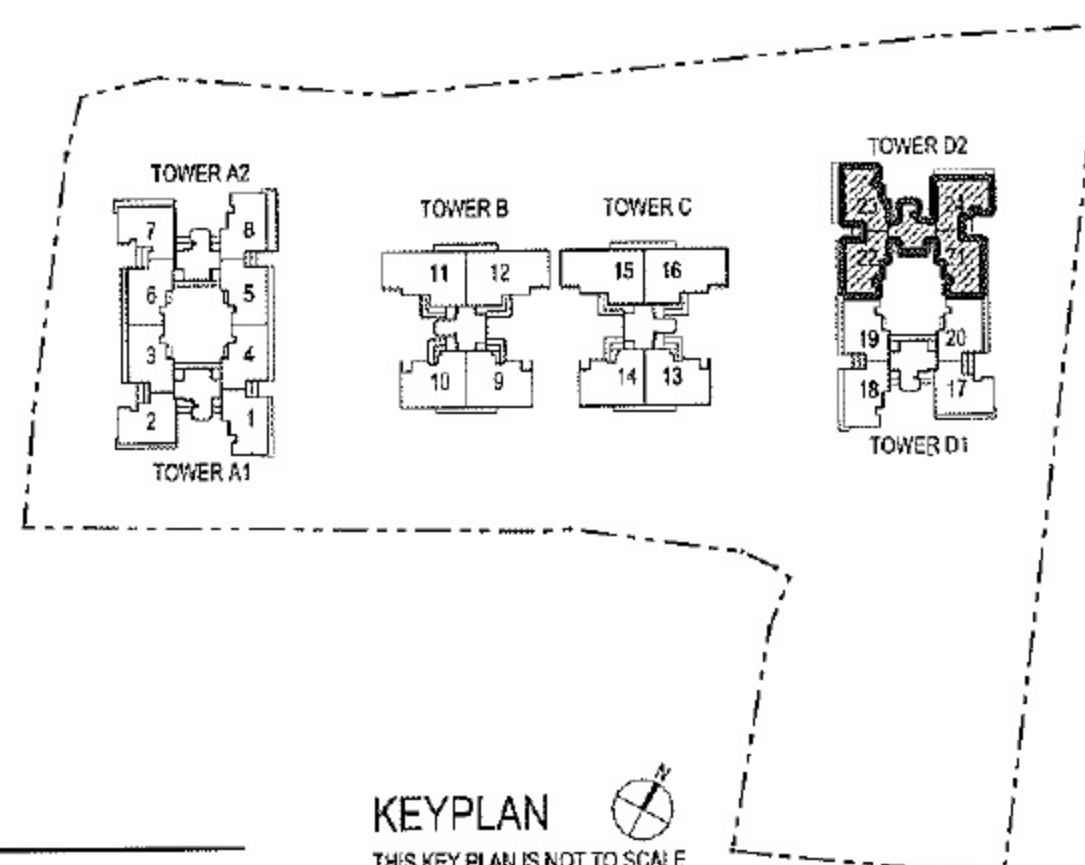
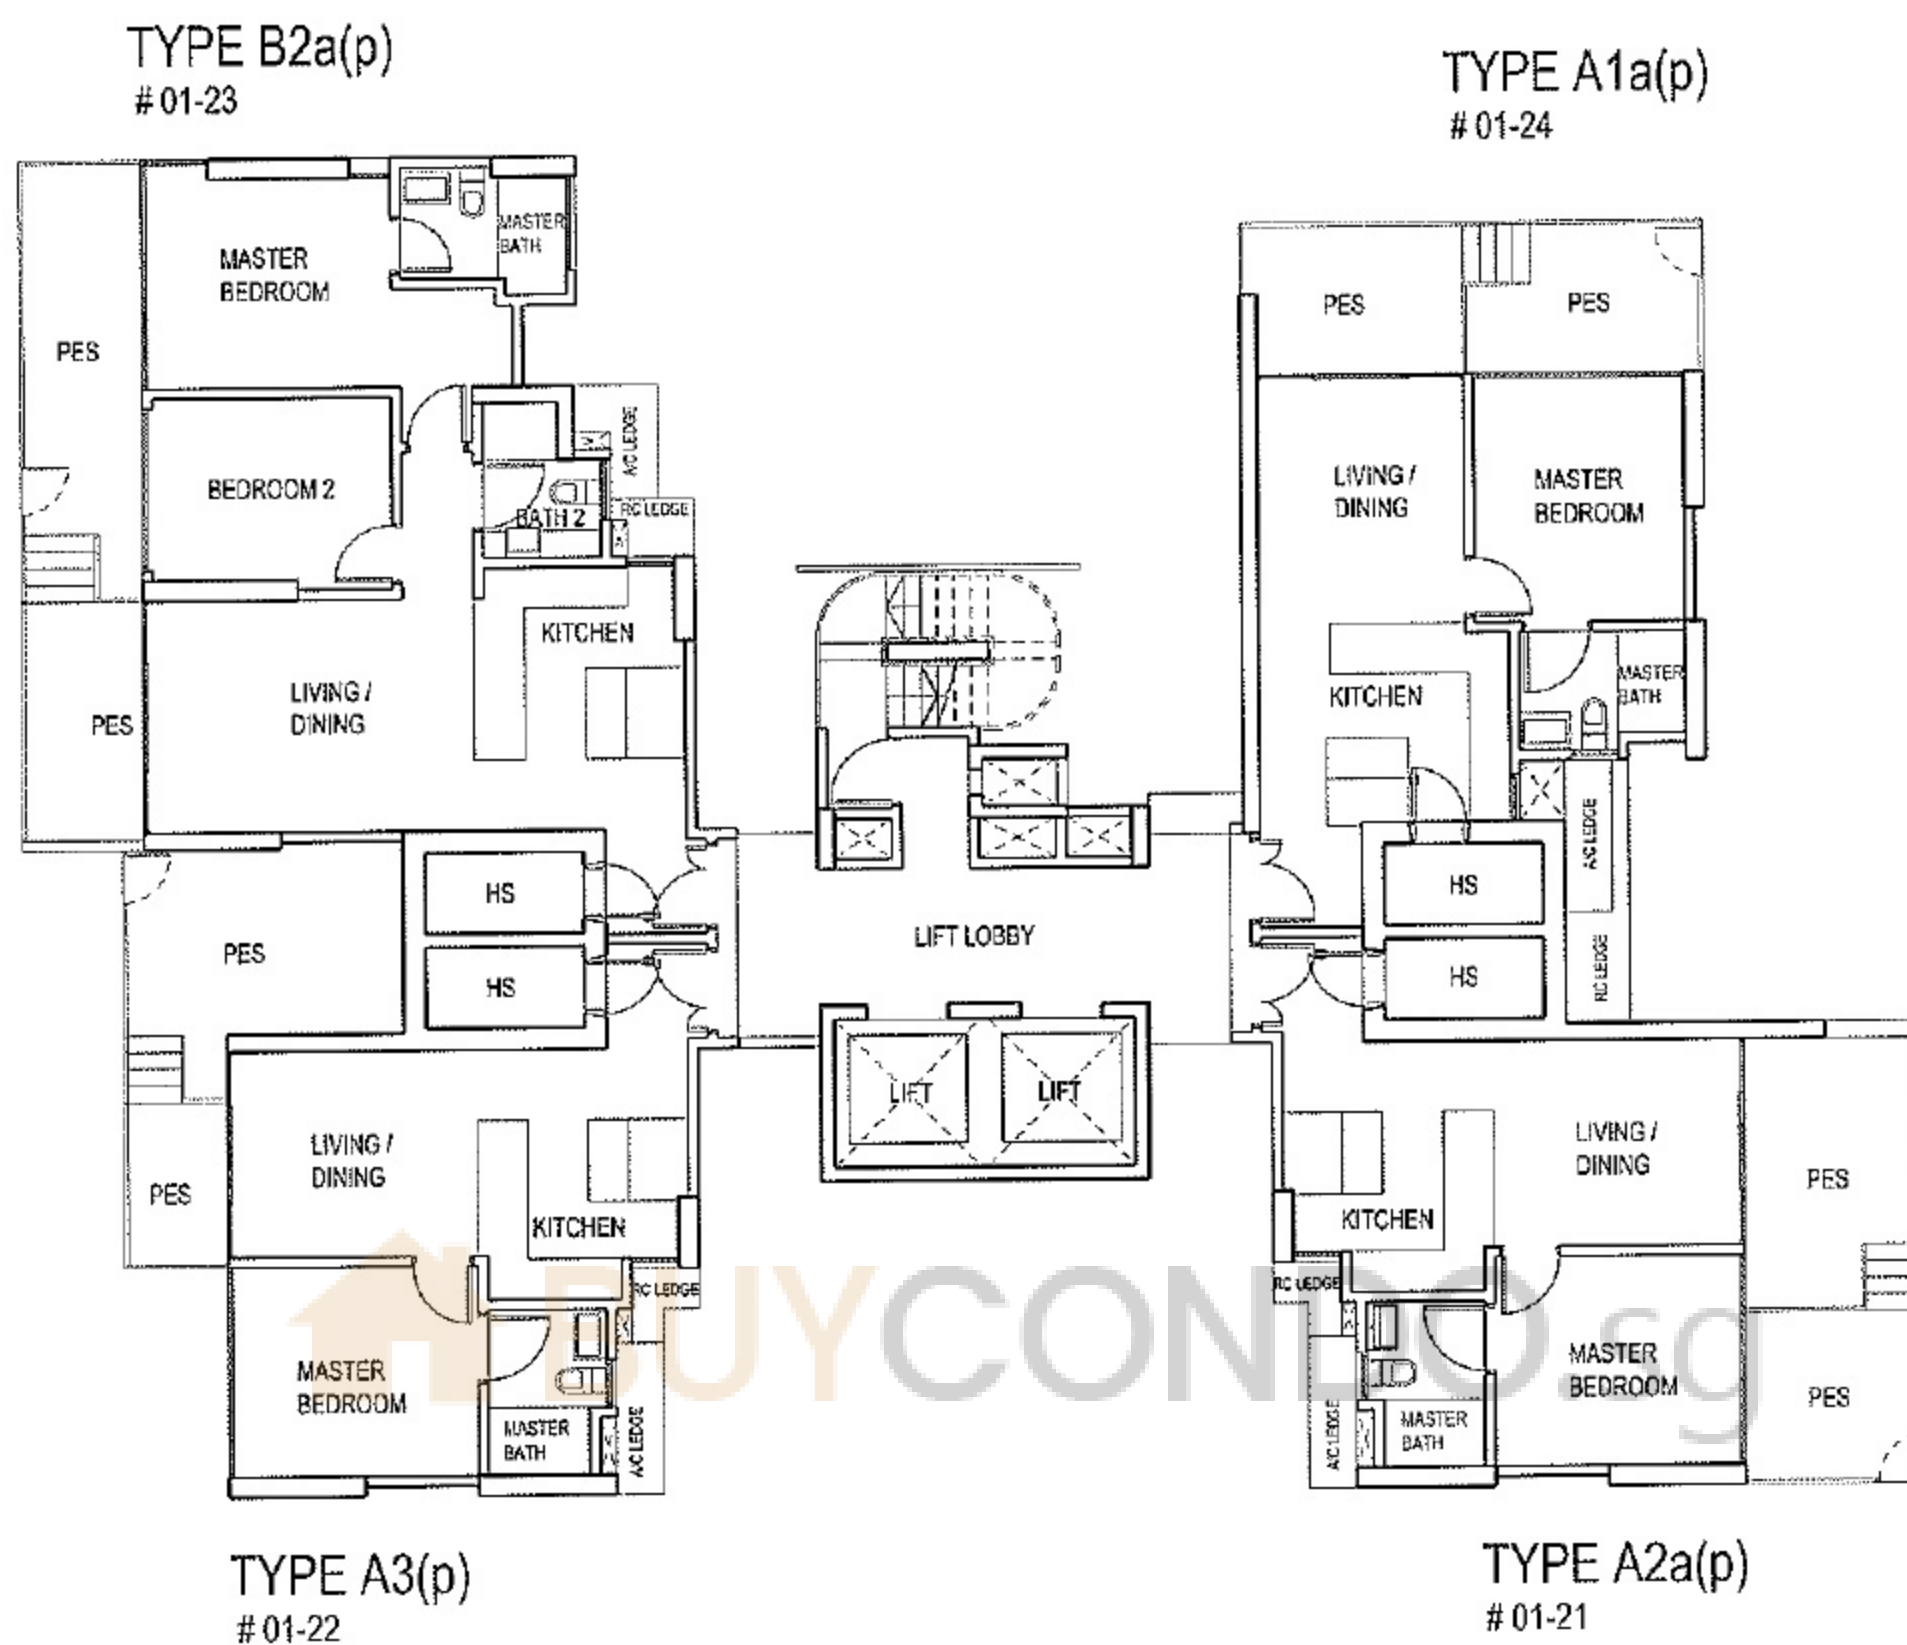


1ST STOREY PLAN

Tower D2 - 87 AMBER ROAD

The above plan is subject to change as may be approved by the relevant authorities. The key plan is not to scale.





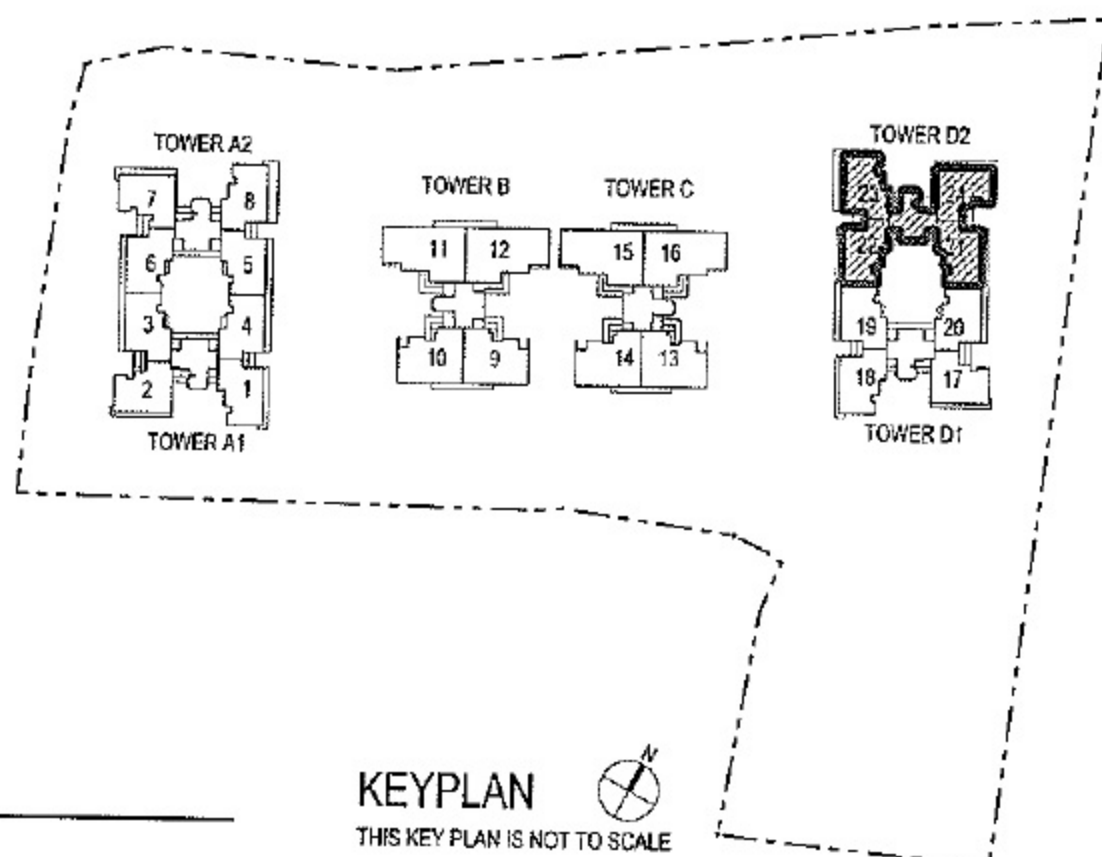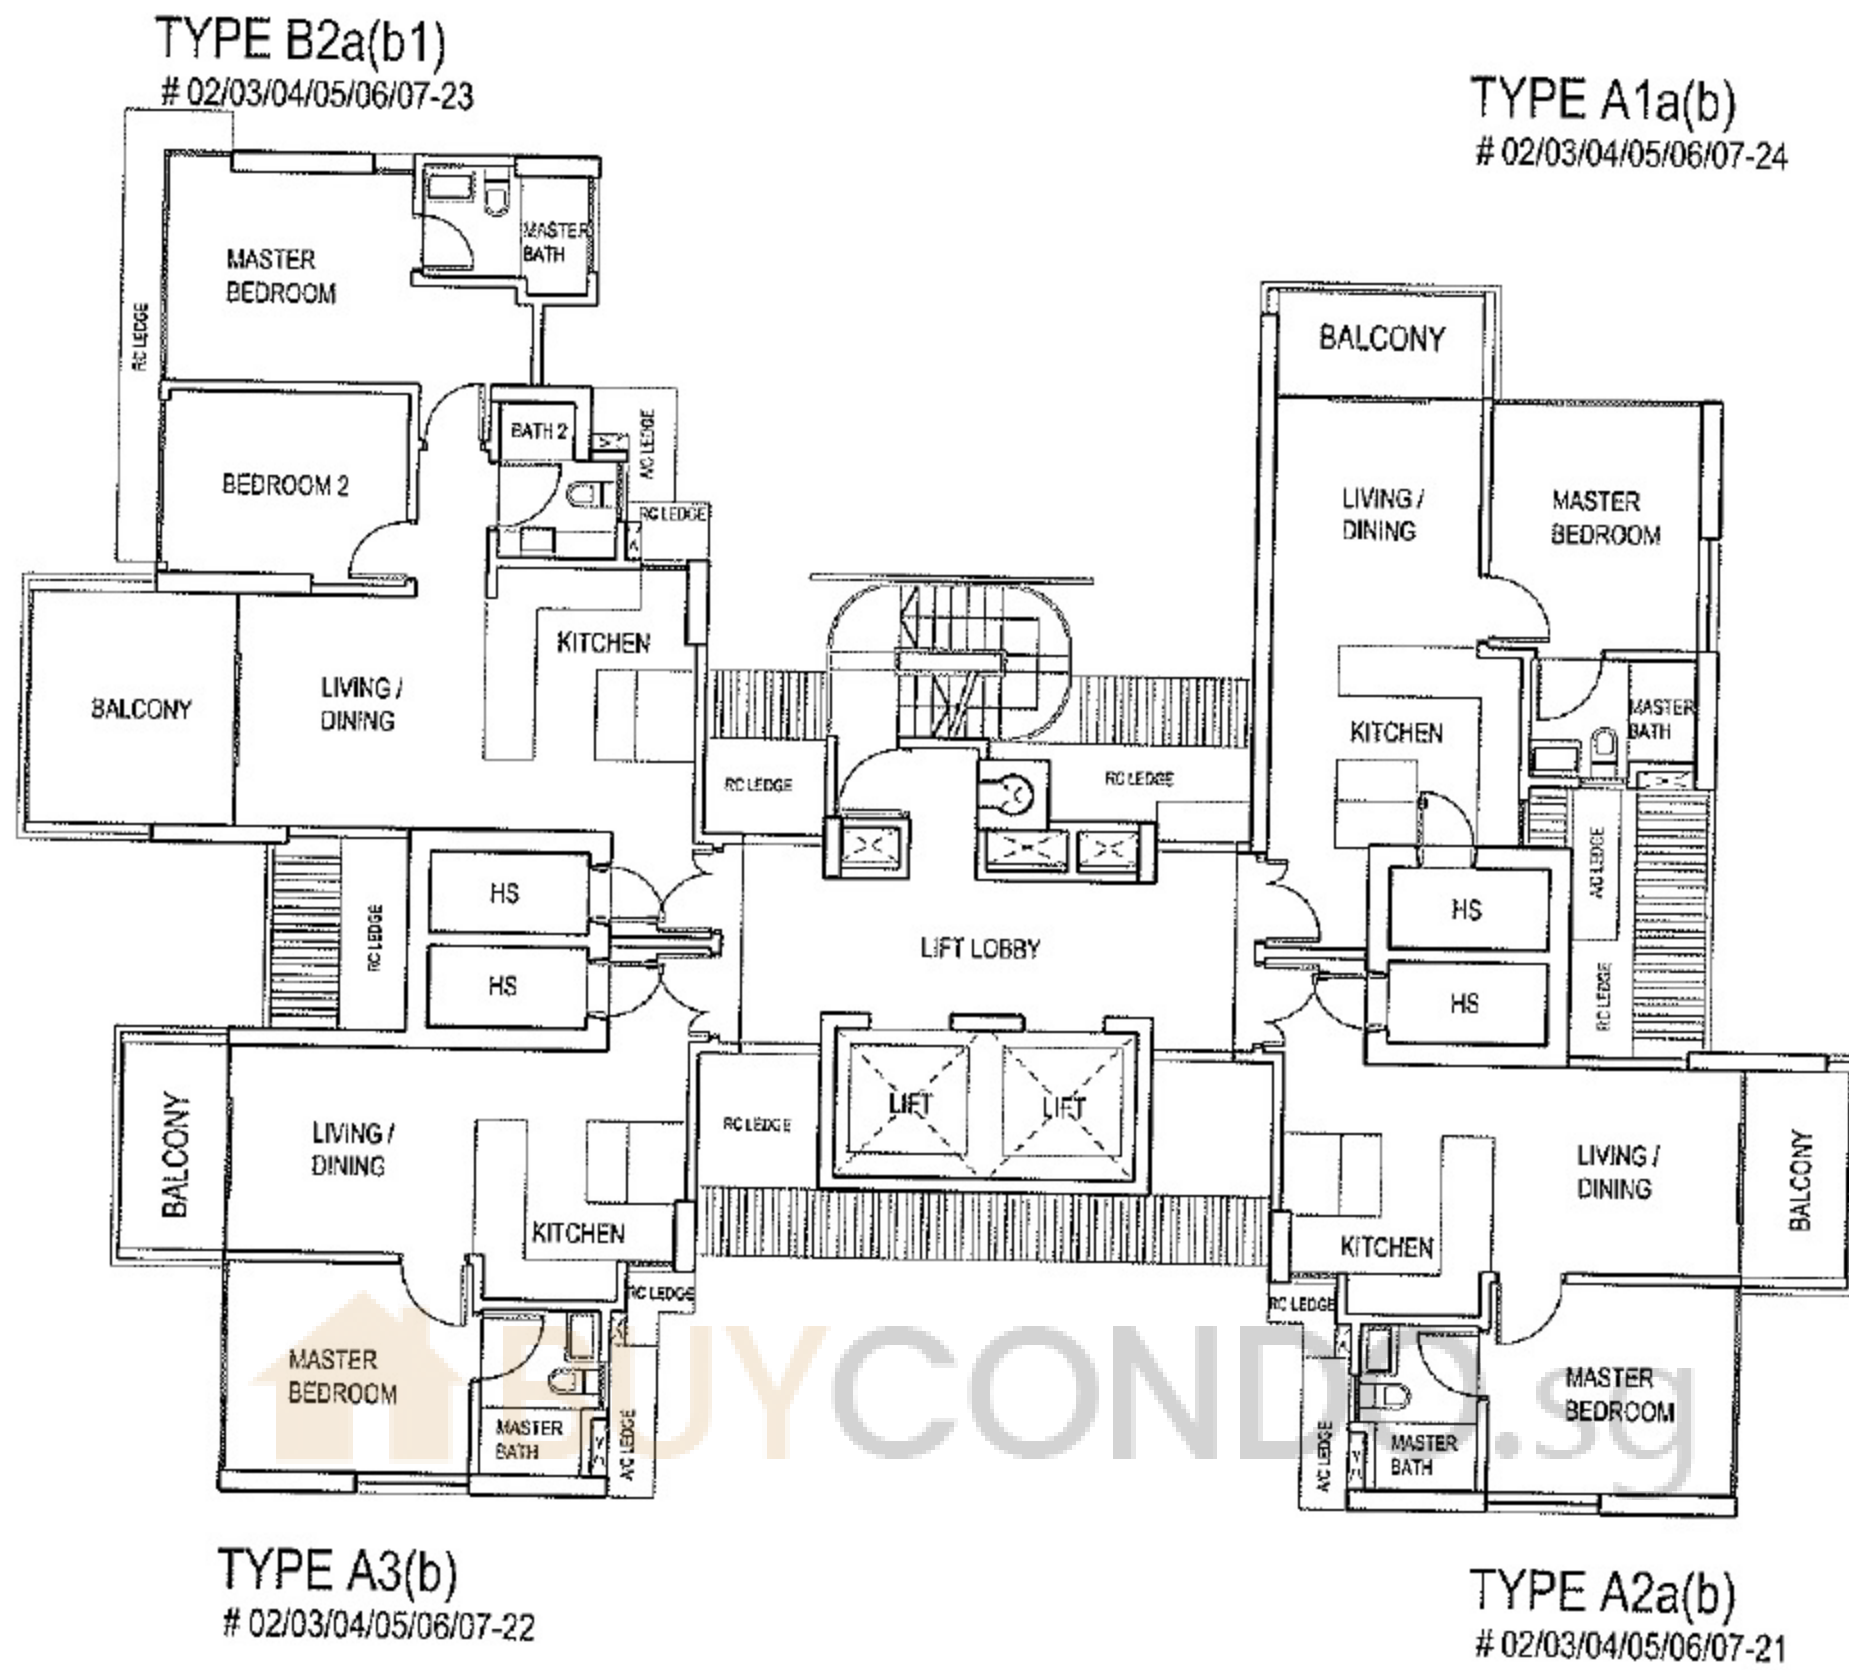

TYPICAL 2ND TO 7TH STOREY PLAN
Tower D2 - 87 AMBER ROAD

The above plan is subject to change as may be approved by the relevant authorities. The key plan is not to scale.



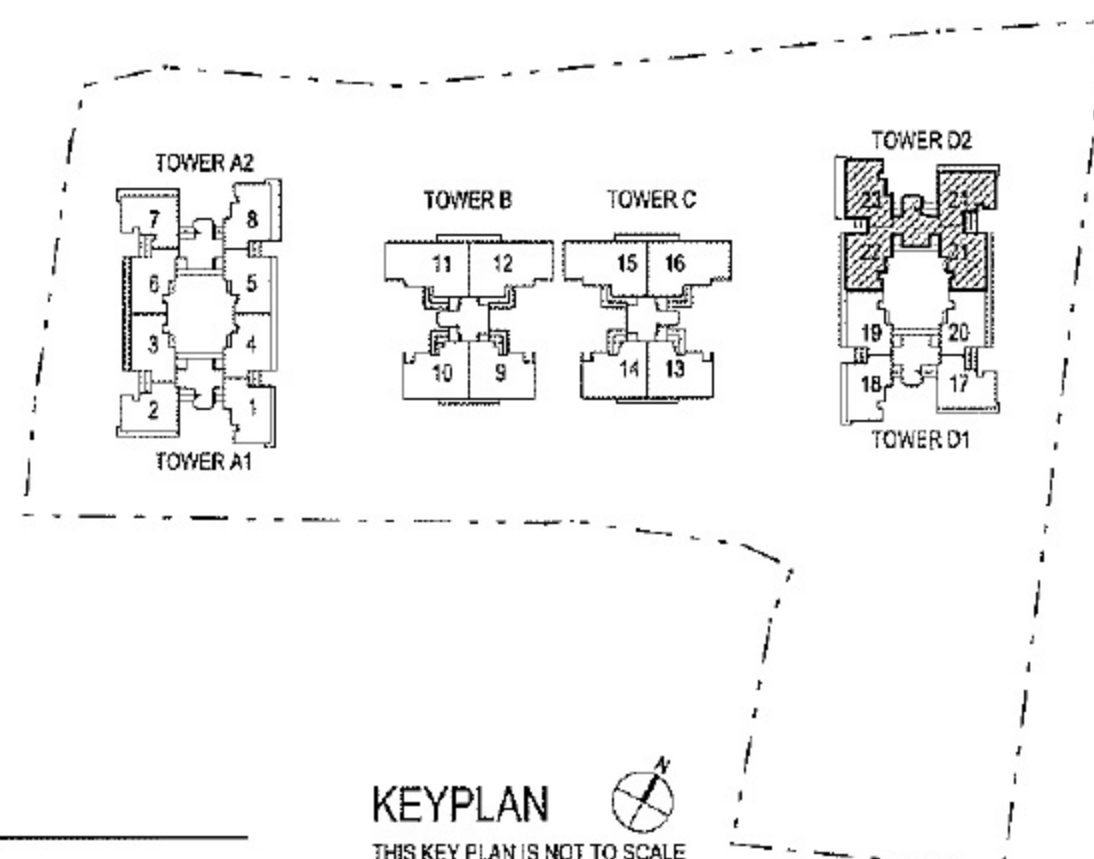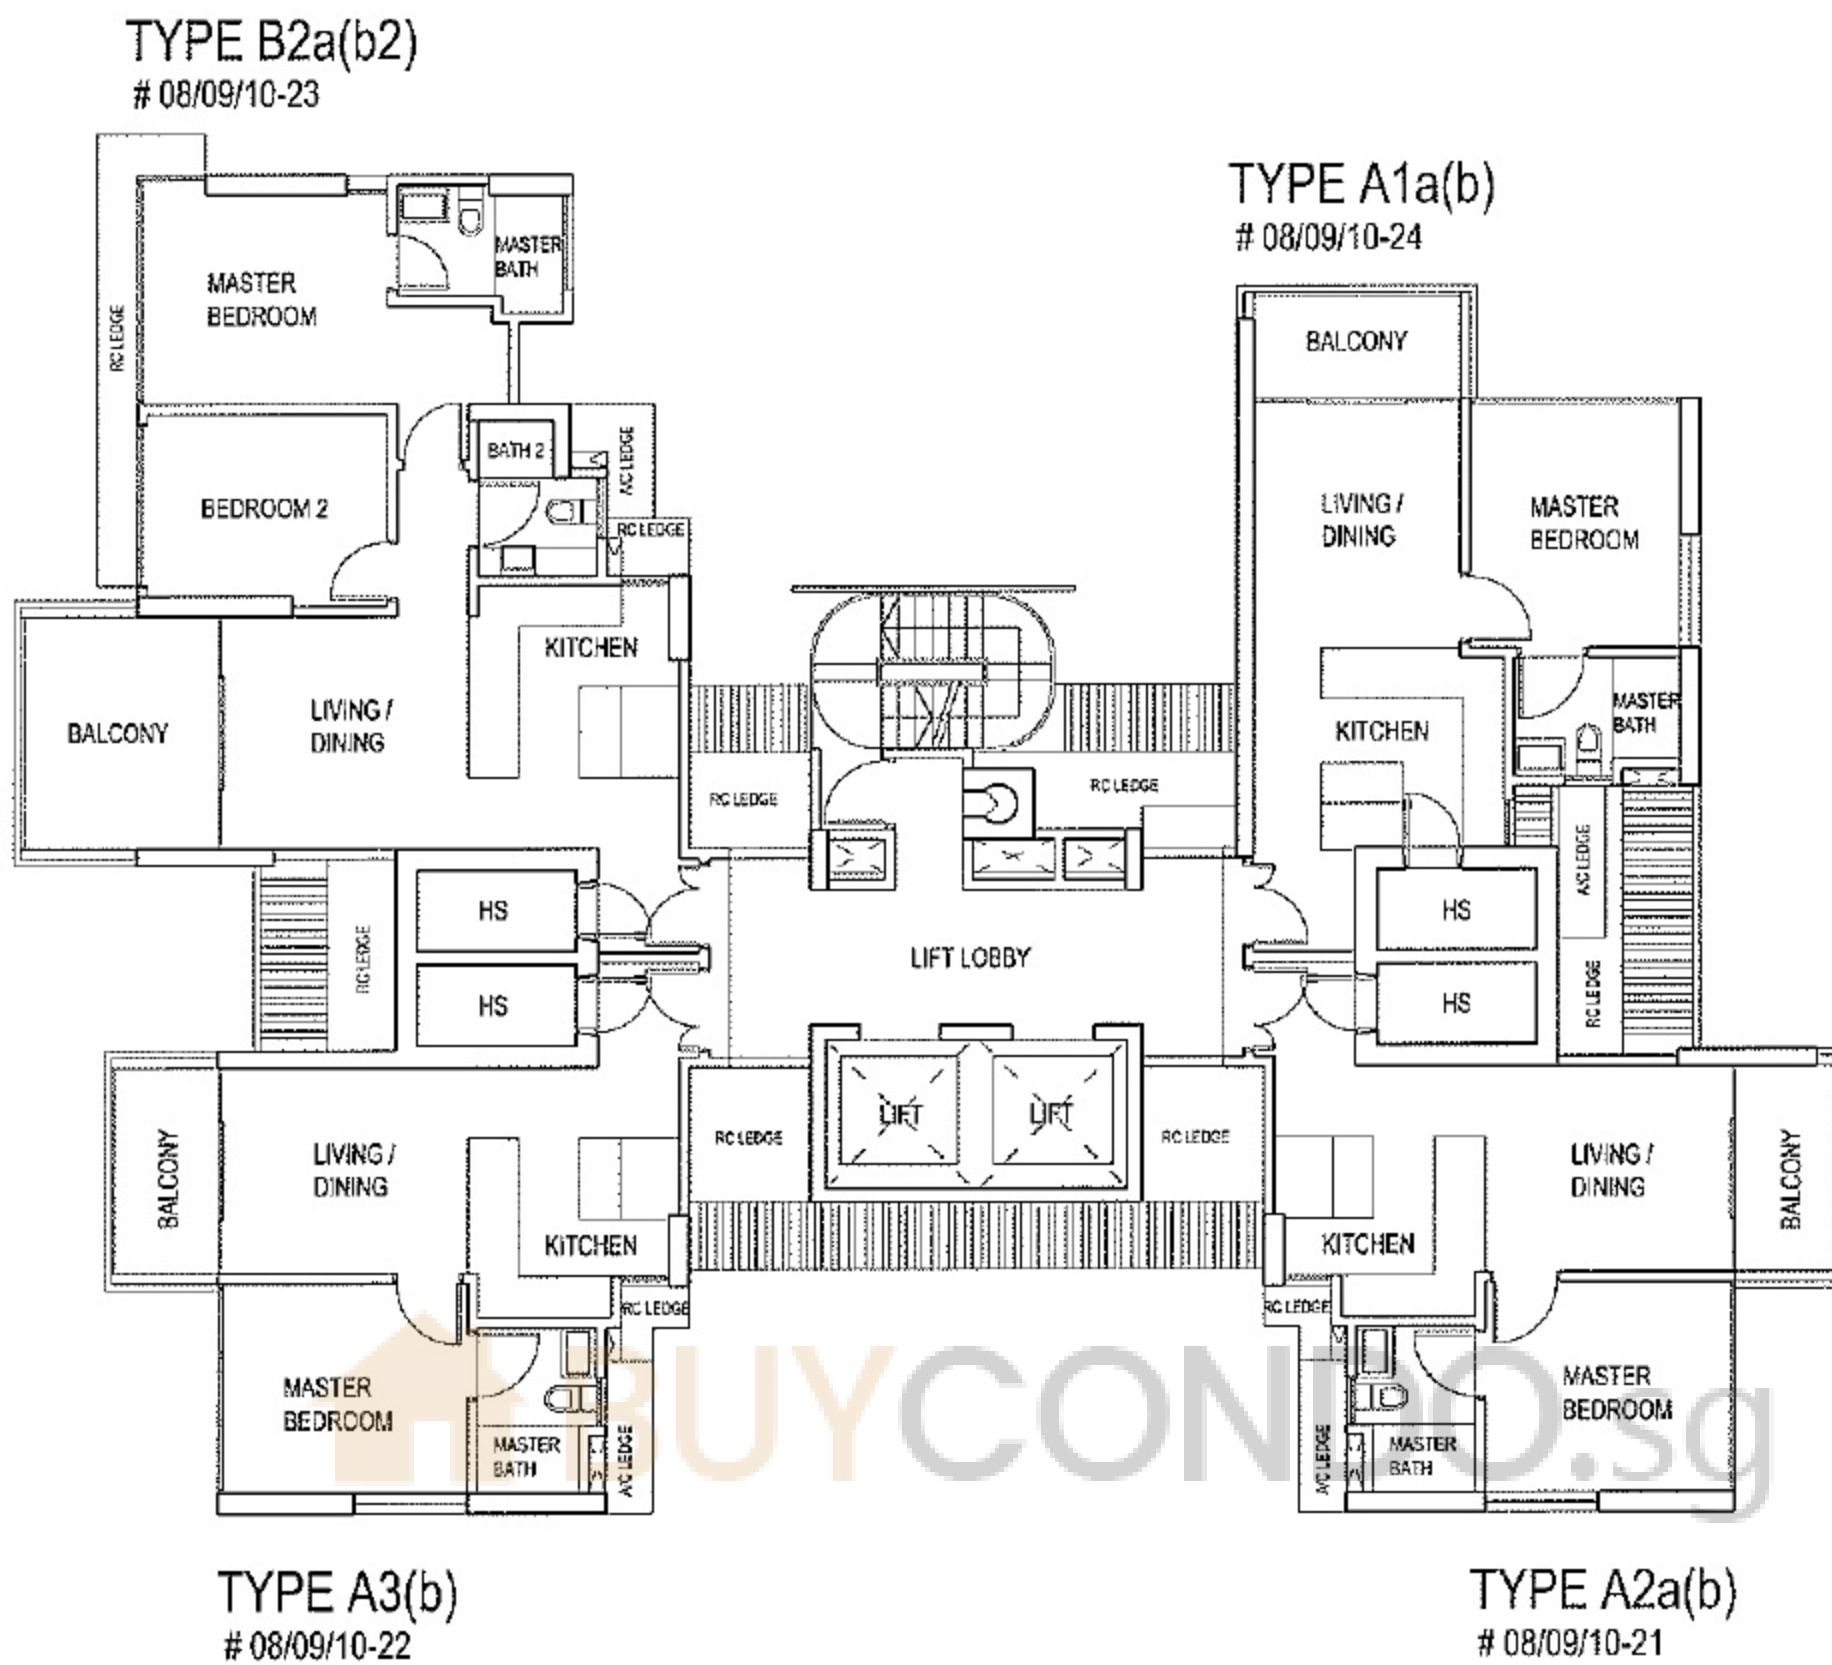


TYPICAL 8TH TO 10TH STOREY PLAN
Tower D2 - 87 AMBER ROAD


The above plan is subject to change as may be approved by the relevant authorities. The key plan is not to scale.




TYPE B2a(b2)
11/12/13/14/15-23

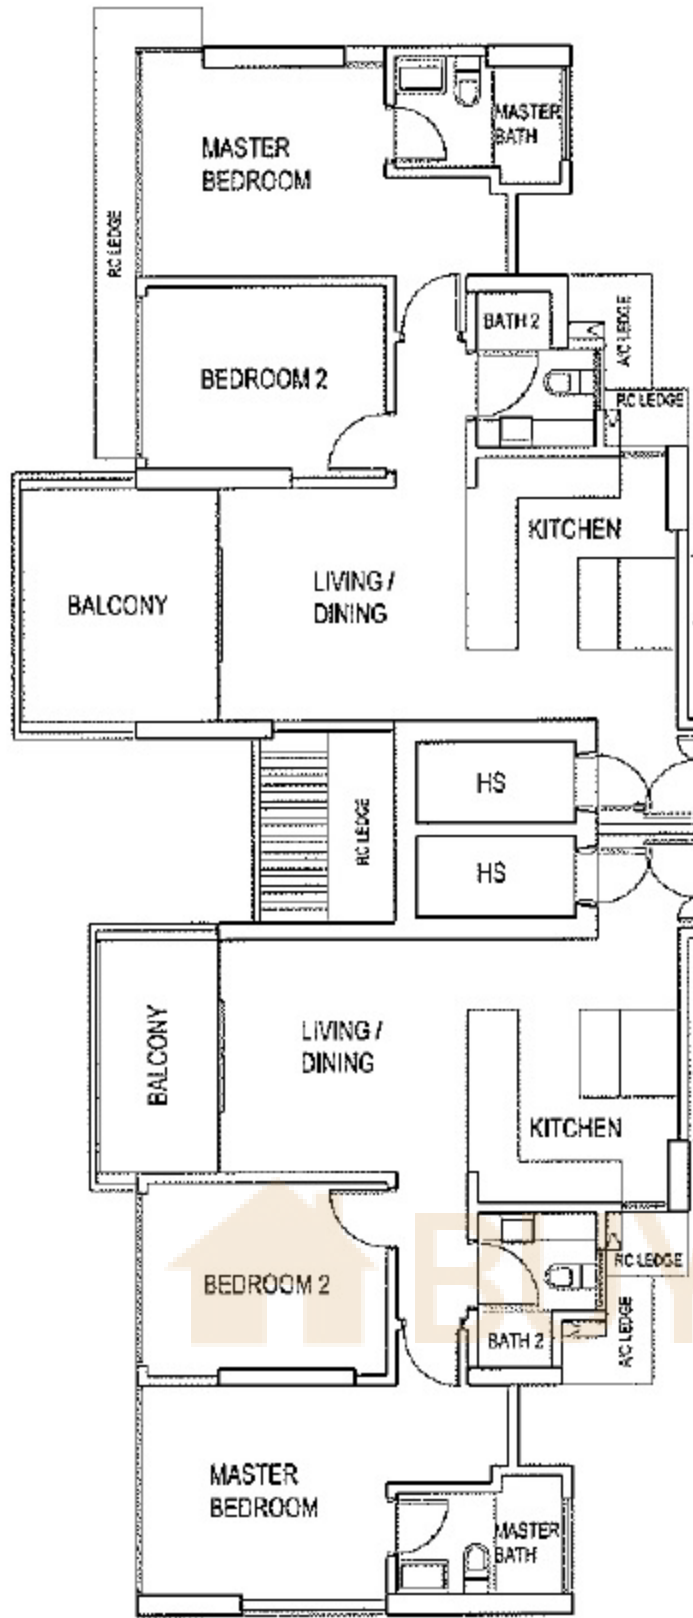



TYPE B8(b)
11/12/13/14/15-22

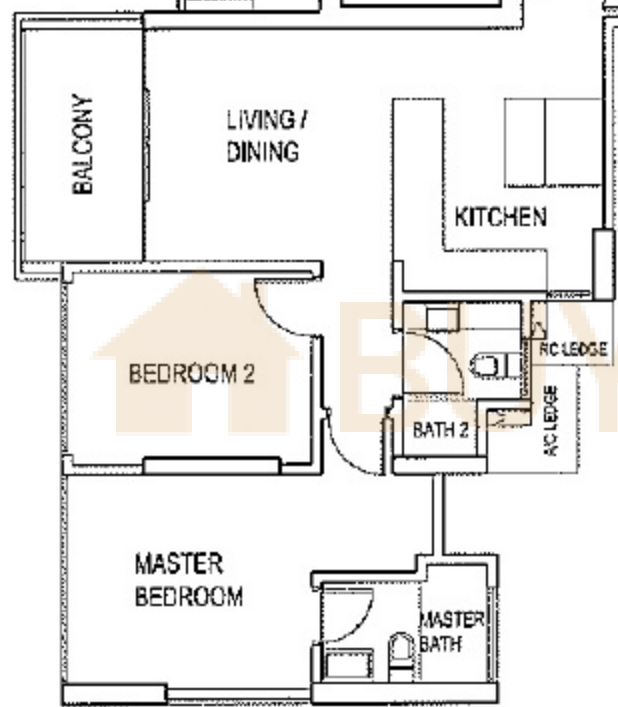

TYPE B1a(b)
11/12/13/14/15-24

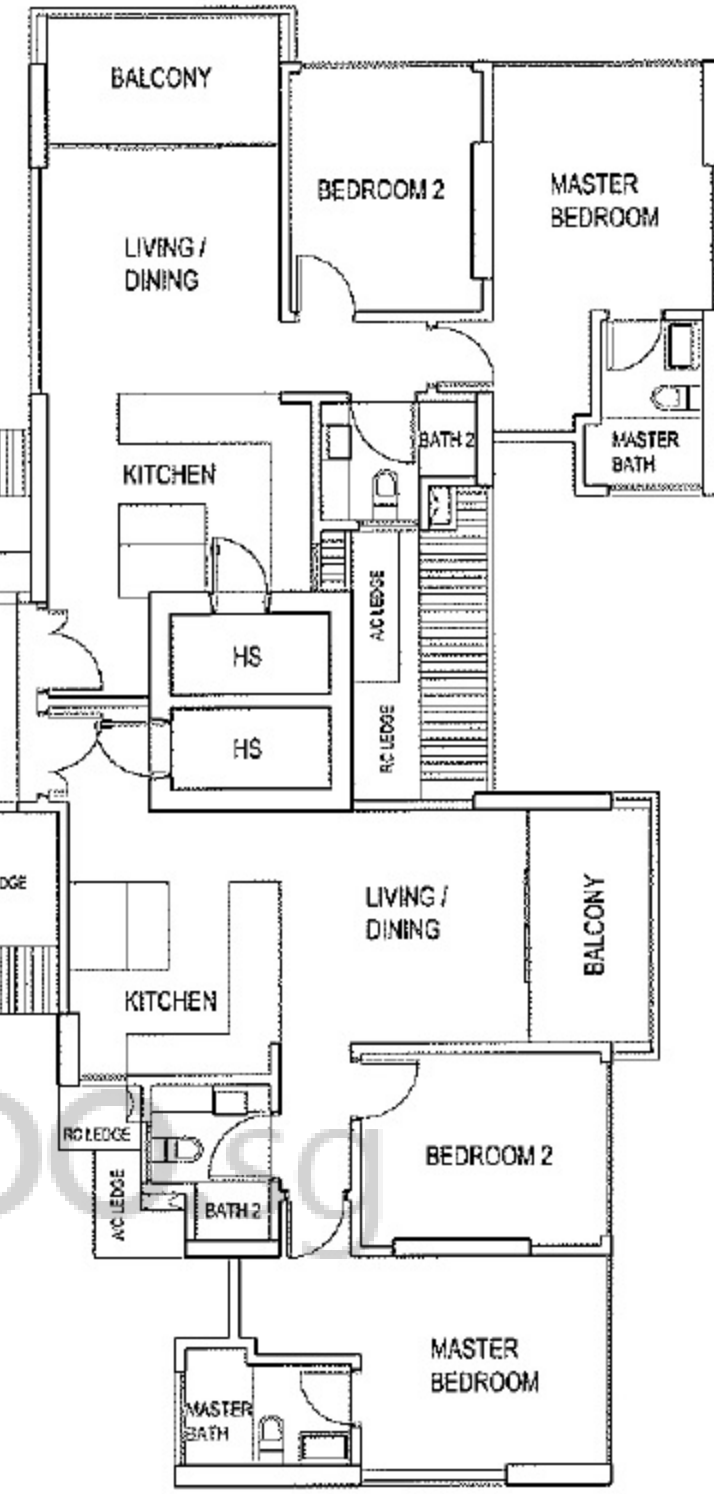

TYPE B3a(b)
11/12/13/14/15-21

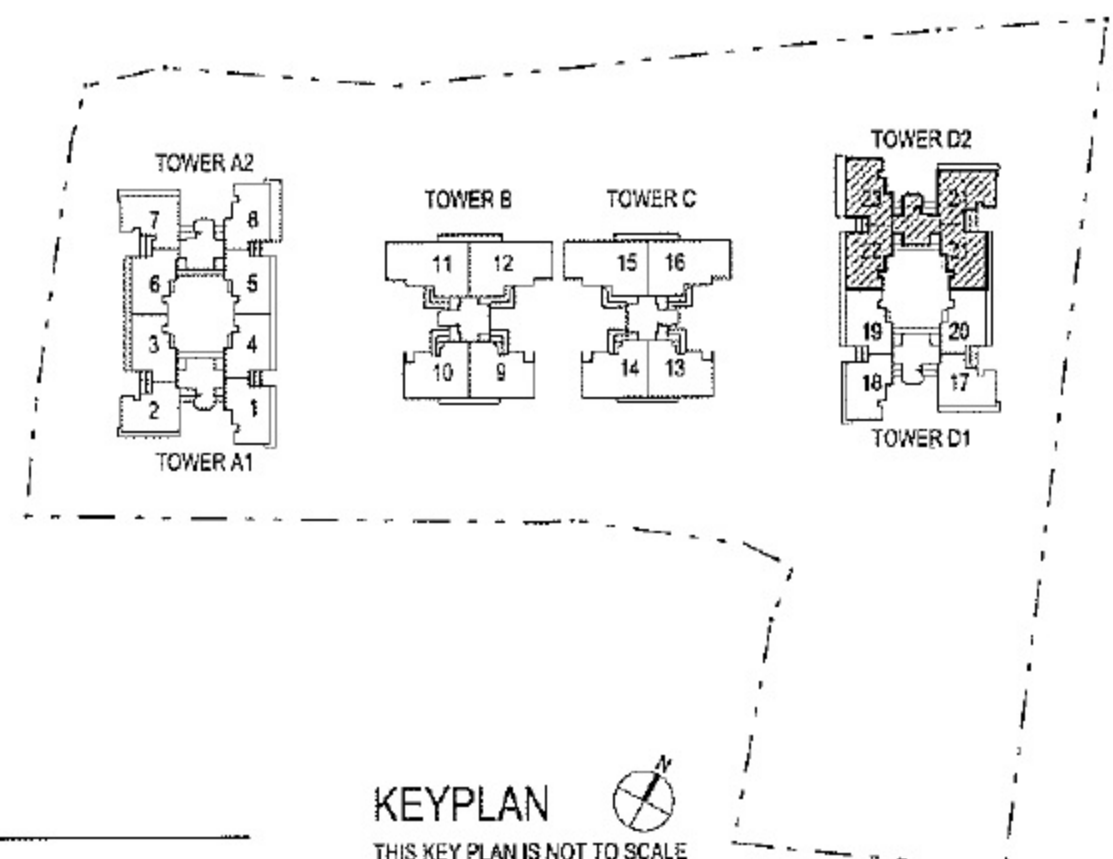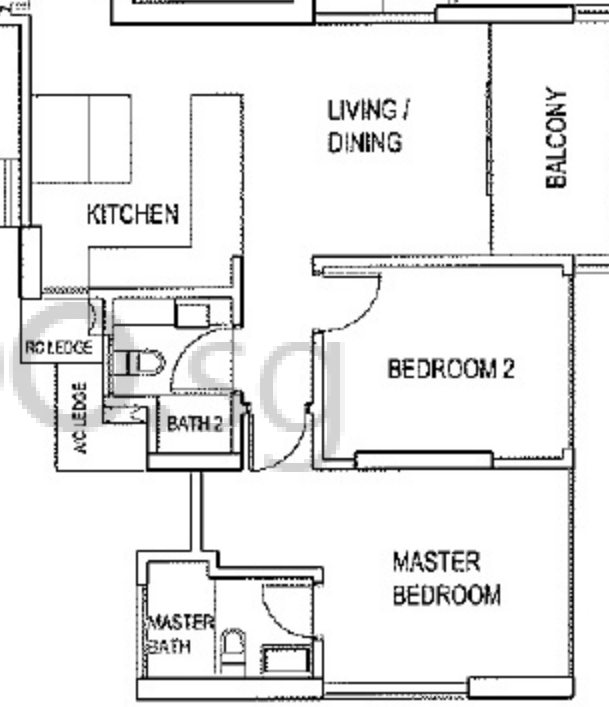



TYPICAL 11TH TO 15TH STOREY PLAN

Tower D2 - 87 AMBER ROAD

KEYPLAN
THIS KEY PLAN IS NOT TO SCALE

The above plan is subject to change as may be approved by the relevant authorities. The key plan is not to scale.



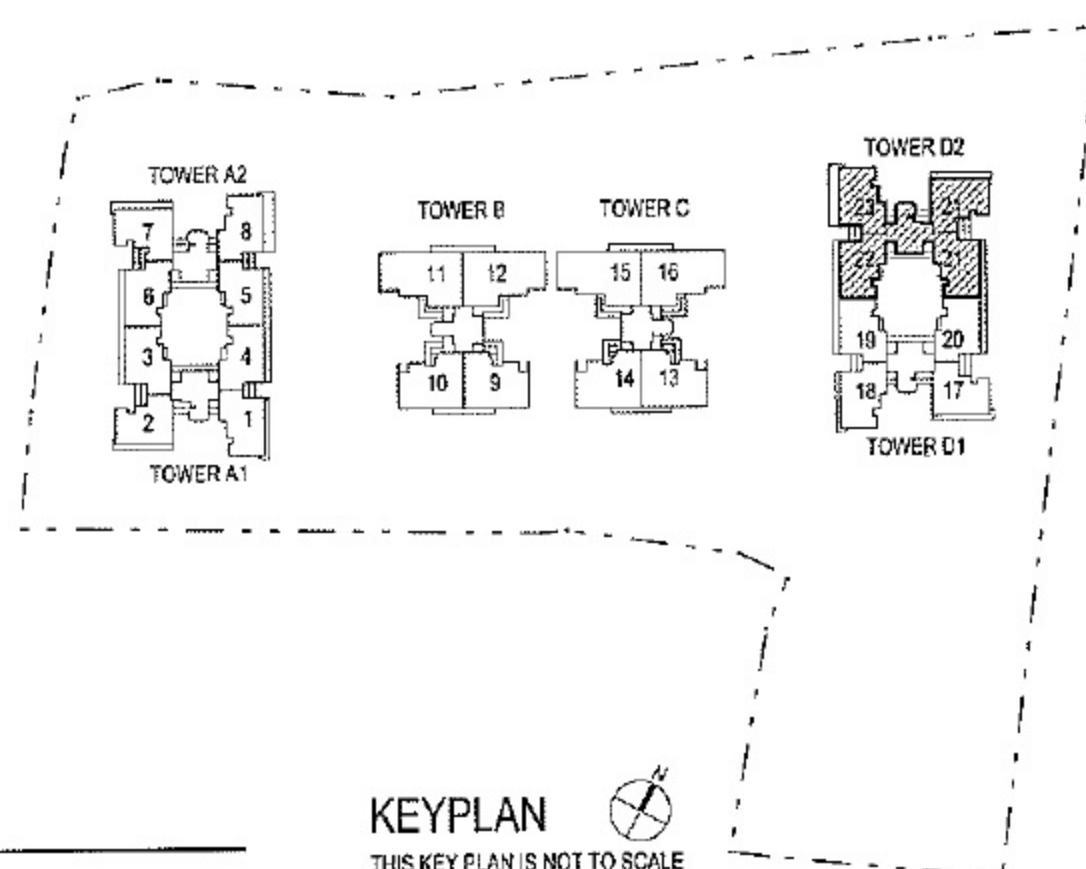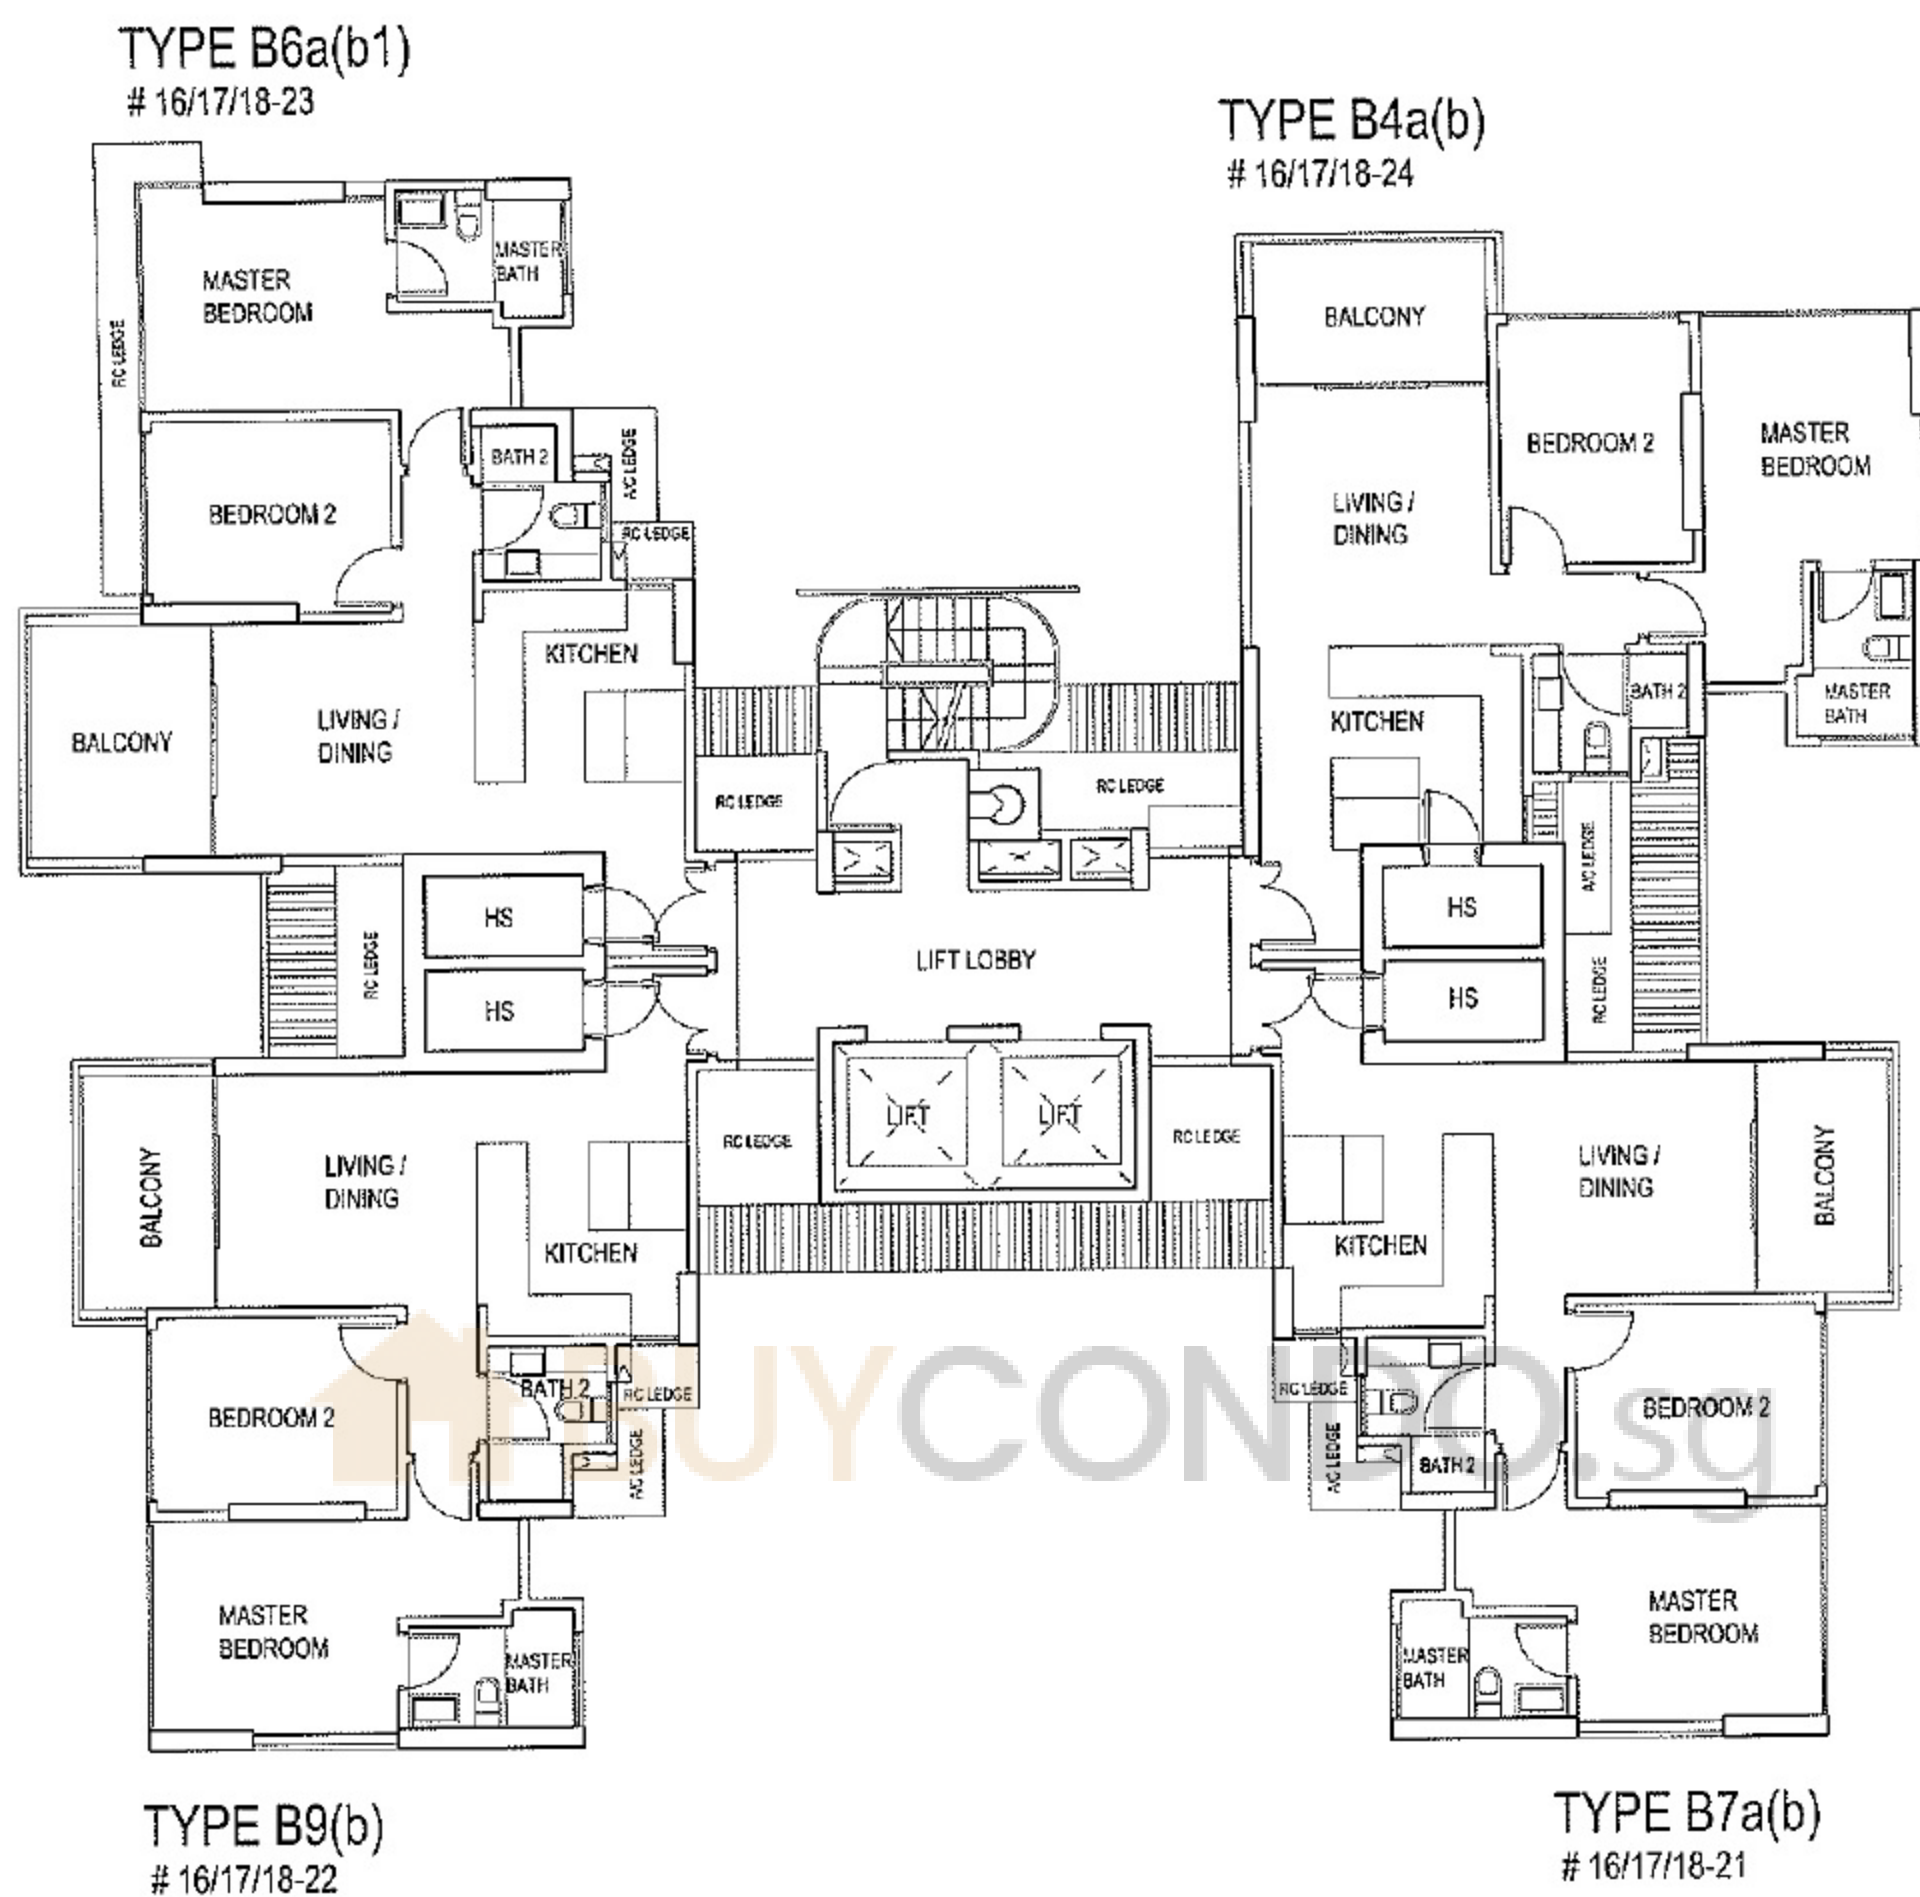

TYPICAL 16TH TO 18TH STOREY PLAN
Tower D2 - 87 AMBER ROAD

KEYPLAN
THIS KEY PLAN IS NOT TO SCALE


The above plan is subject to change as may be approved by the relevant authorities. The key plan is not to scale.



TYPE B6a(b1)


19-23

*GLASS RAILING AT BALCONY WILL BE PROVIDED

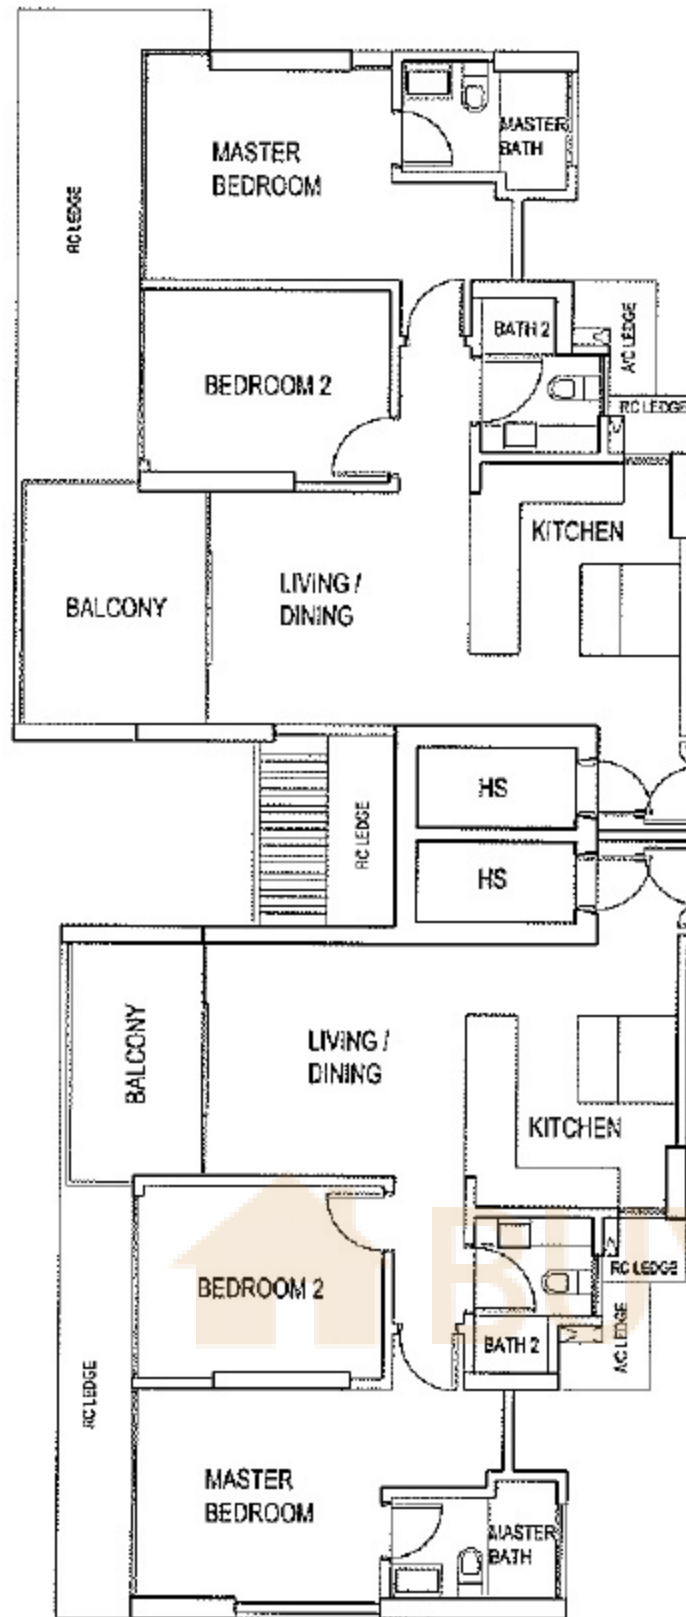

TYPE B10a(b)


19-24

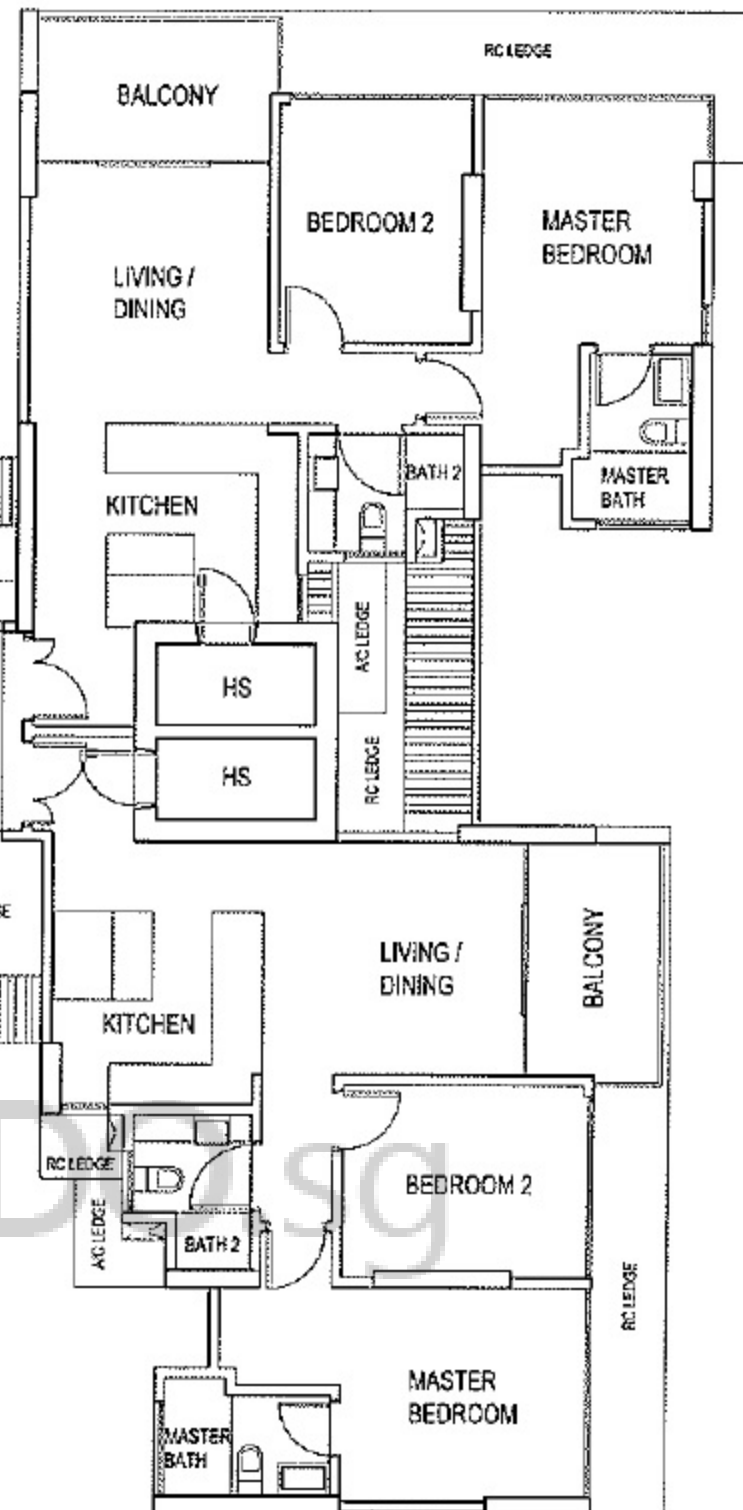

TYPE B9(b)

19-22



*GLASS RAILING AT BALCONY WILL BE PROVIDED

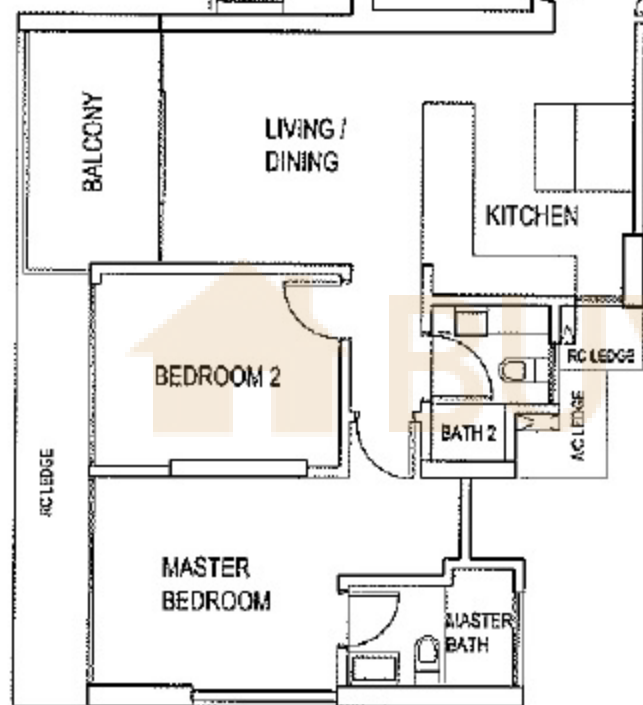

TYPE B7a(b)

19-21

*GLASS RAILING AT BALCONY WILL BE PROVIDED

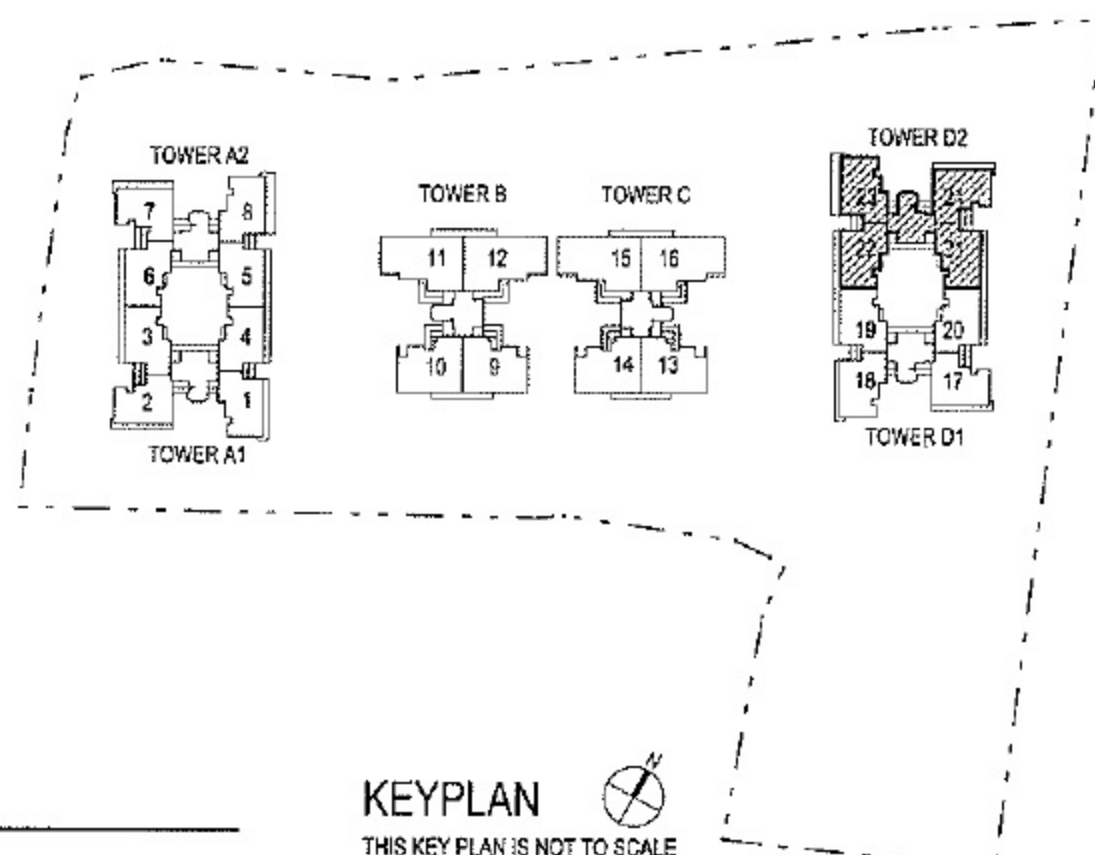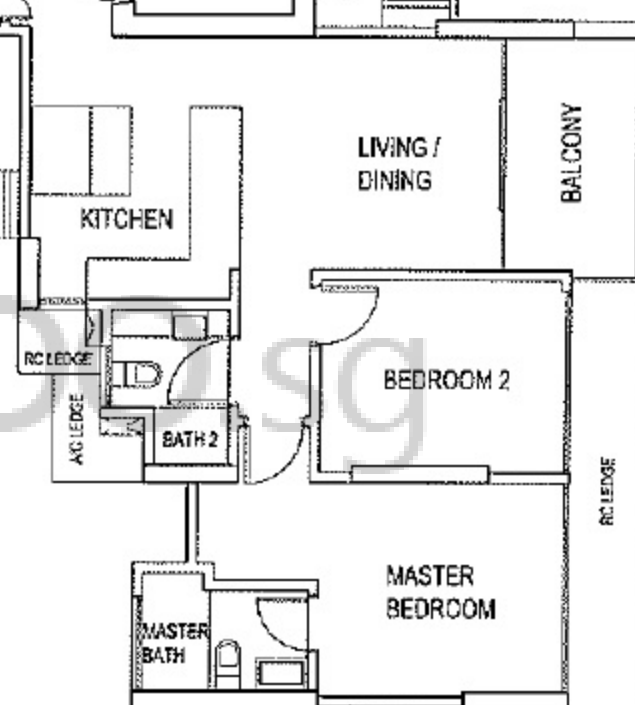

19TH STOREY PLAN

Tower D2 - 87 AMBER ROAD

KEYPLAN

THIS KEY PLAN IS NOT TO SCALE


The above plan is subject to change as may be approved by the relevant authorities. The key plan is not to scale.



TYPE B6a(b1)


20-23

*GLASS RAILING AT BALCONY WILL
BE PROVIDED

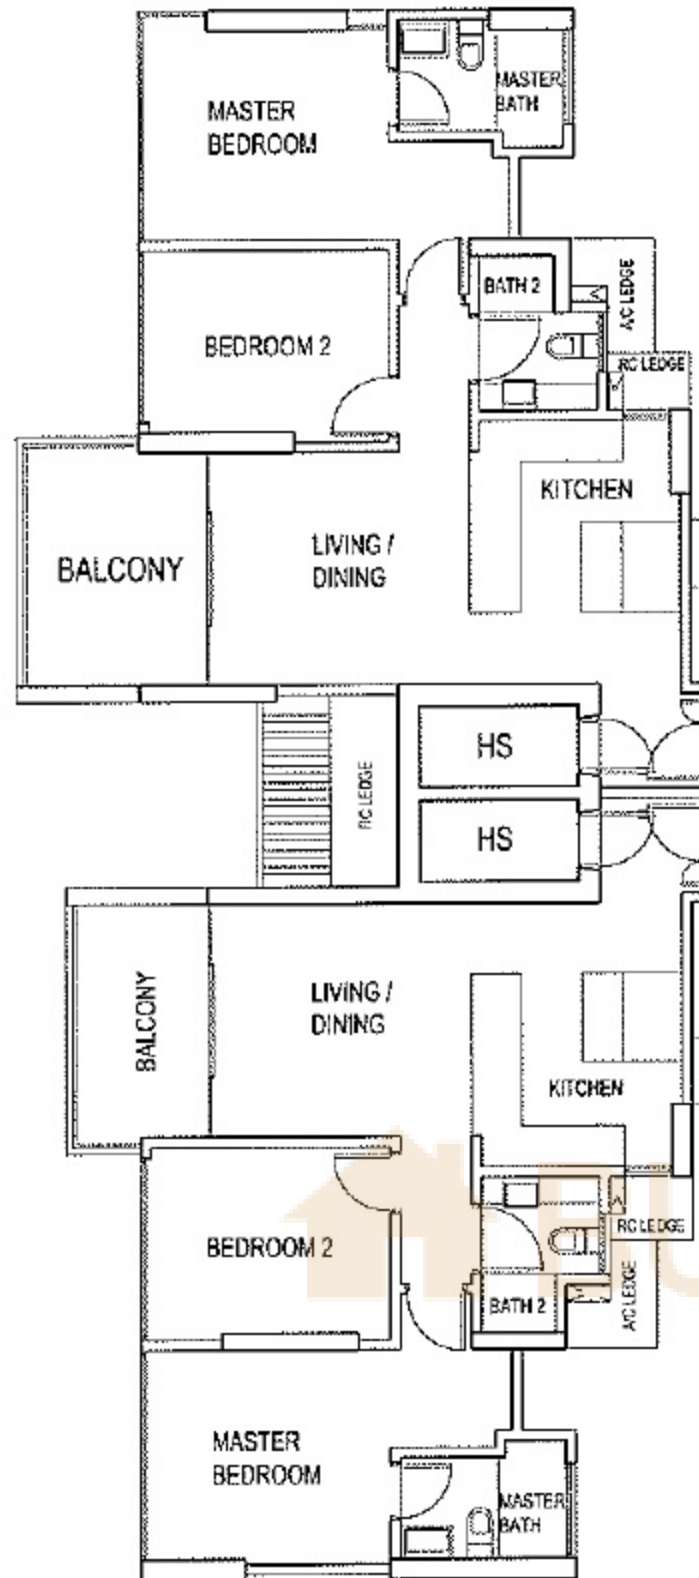

TYPE B10a(b)


20-24

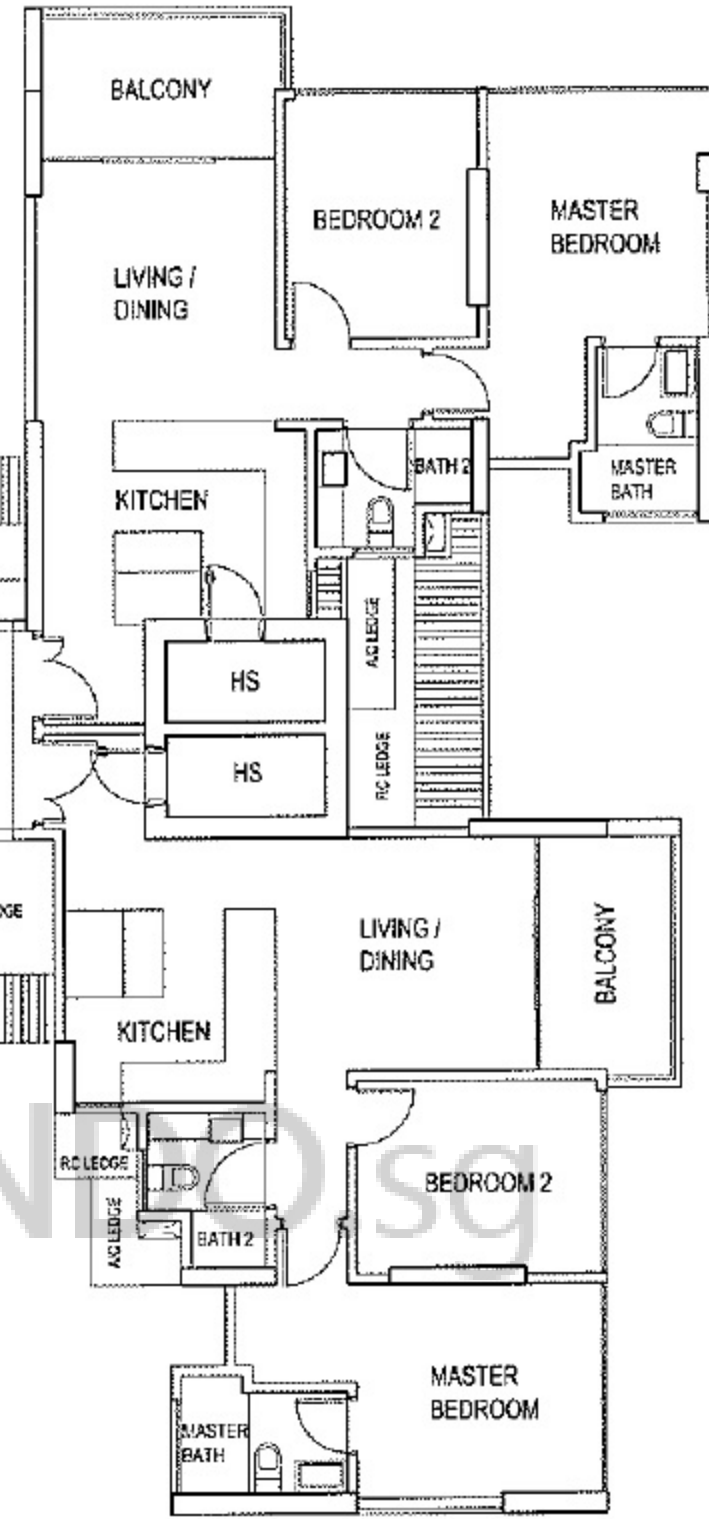

TYPE B9(b)

20-22


*GLASS RAILING AT BALCONY WILL
BE PROVIDED

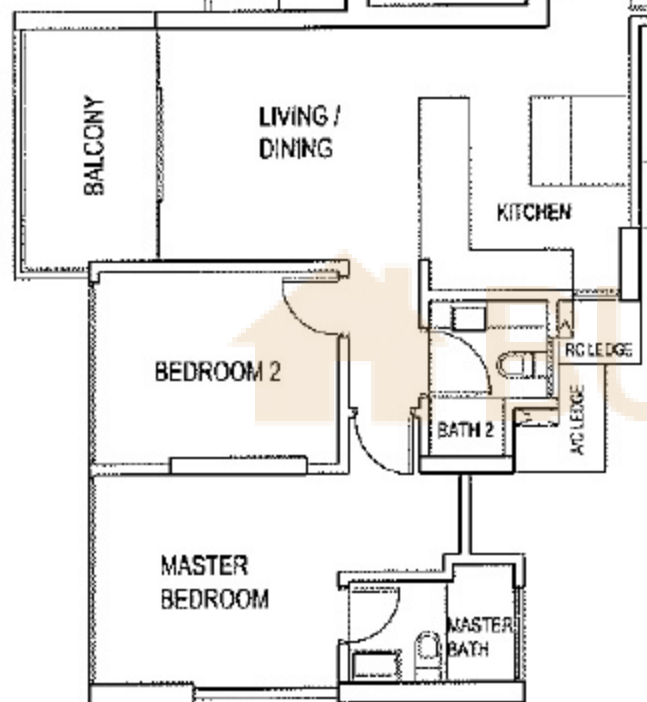

TYPE B7a(b)

20-21

*GLASS RAILING AT BALCONY WILL
BE PROVIDED

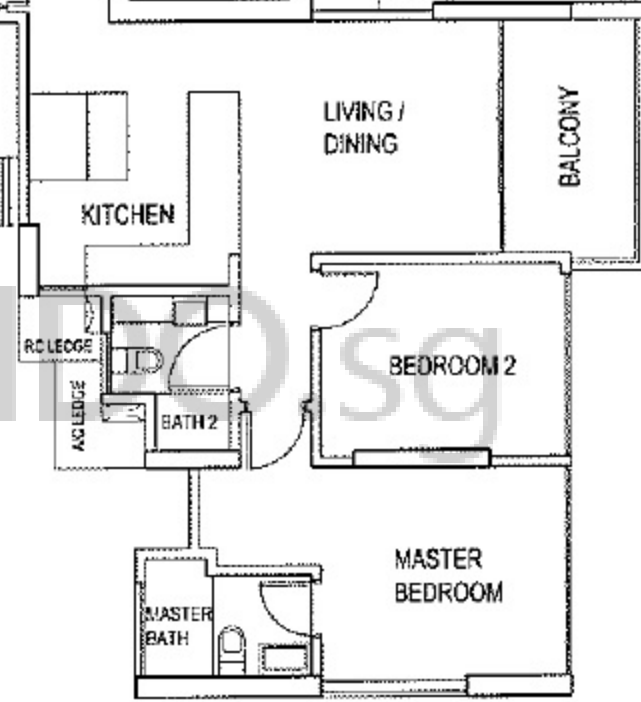

KEYPLAN

THIS KEY PLAN IS NOT TO SCALE

20TH STOREY PLAN

Tower D2 - 87 AMBER ROAD

The above plan is subject to change as may be approved by the relevant authorities. The key plan is not to scale.



BUYCONDO.SG

Considering The Shore Residences?



Free Home Estimates

buycondo.sg



Free Property Calculators

listings.sg

WhatsApp +65 8986 1688