

BUYCONDO.SG

Cairnhill 16 - Floor Plans



Free Home Estimates

buycondo.sg



Free Property Calculators


listings.sg

WhatsApp +65 8986 1688

2-BEDROOM

Approx. 72 sqm / 775 sqft

TYPE B
Clear Ceiling: 3.2m
#02-03 to #13-03

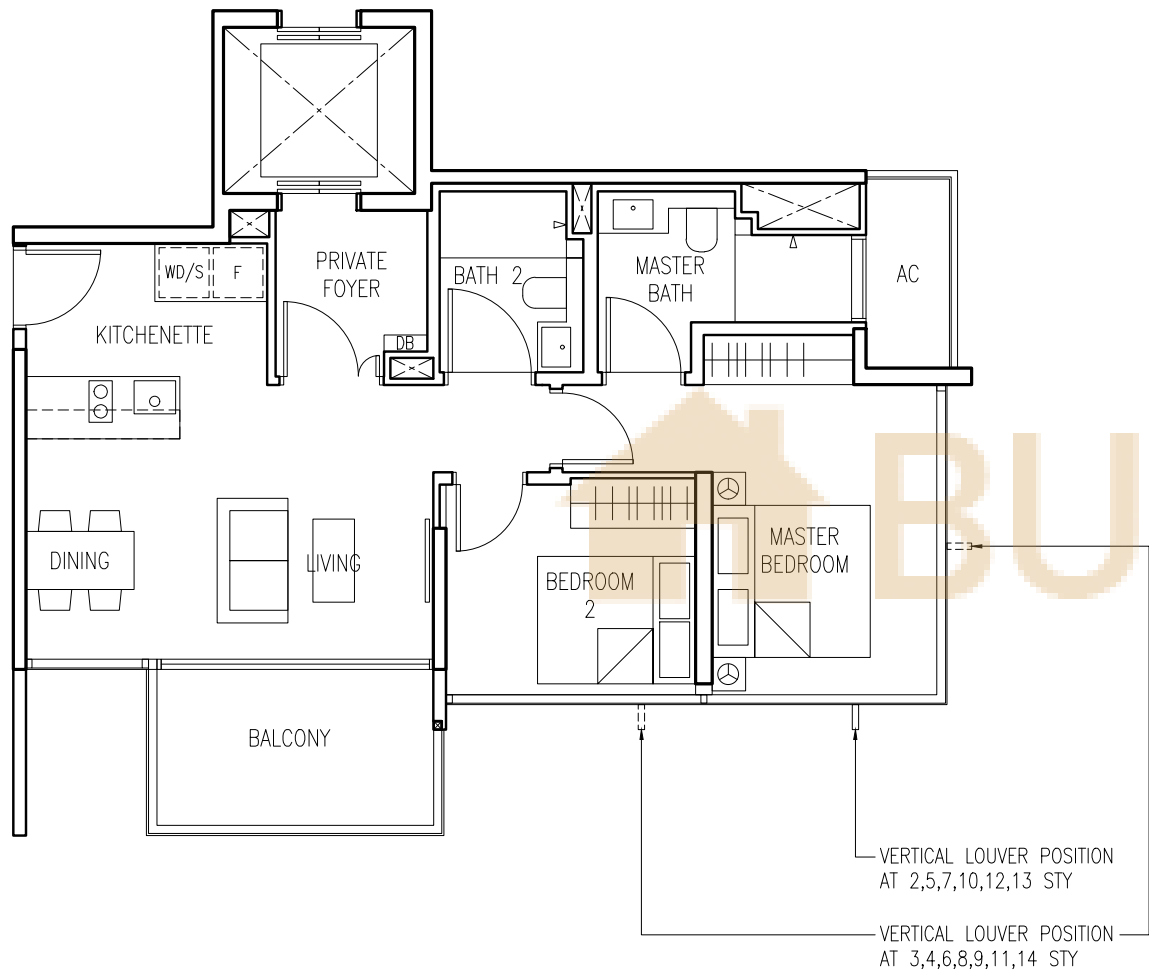


0 0.5 1 1.5 3 5M
DRAWN TO SCALE 1:100

LEGEND:
AC - AIRCON LEDGE
F - FRIDGE
DB - DISTRIBUTION BOARD
WD - WASHER CUM DRYER
S - STEAM OVEN

- THE BALCONY IN THE UNIT SHALL NOT BE ENCLOSED UNLESS WITH THE APPROVED BALCONY SCREEN. FOR ILLUSTRATION OF THE APPROVED BALCONY SCREEN, PLEASE REFER TO THE LAST PAGE OF THIS BROCHURE.
- ALL PLANS ARE SUBJECT TO CHANGE AS MAY BE REQUIRED OR APPROVED BY THE RELEVANT AUTHORITIES. INDICATED FLOOR AREAS ARE APPROXIMATE MEASUREMENTS AND AREA SUBJECT TO FINAL SURVEY.


TYPE B1
Clear Ceiling: 4.275m
#14-03

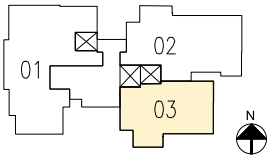

3-BEDROOM

Approx. 98 sqm / 1055 sqft

TYPE C
Clear Ceiling: 3.2m
#02-02 to #13-02

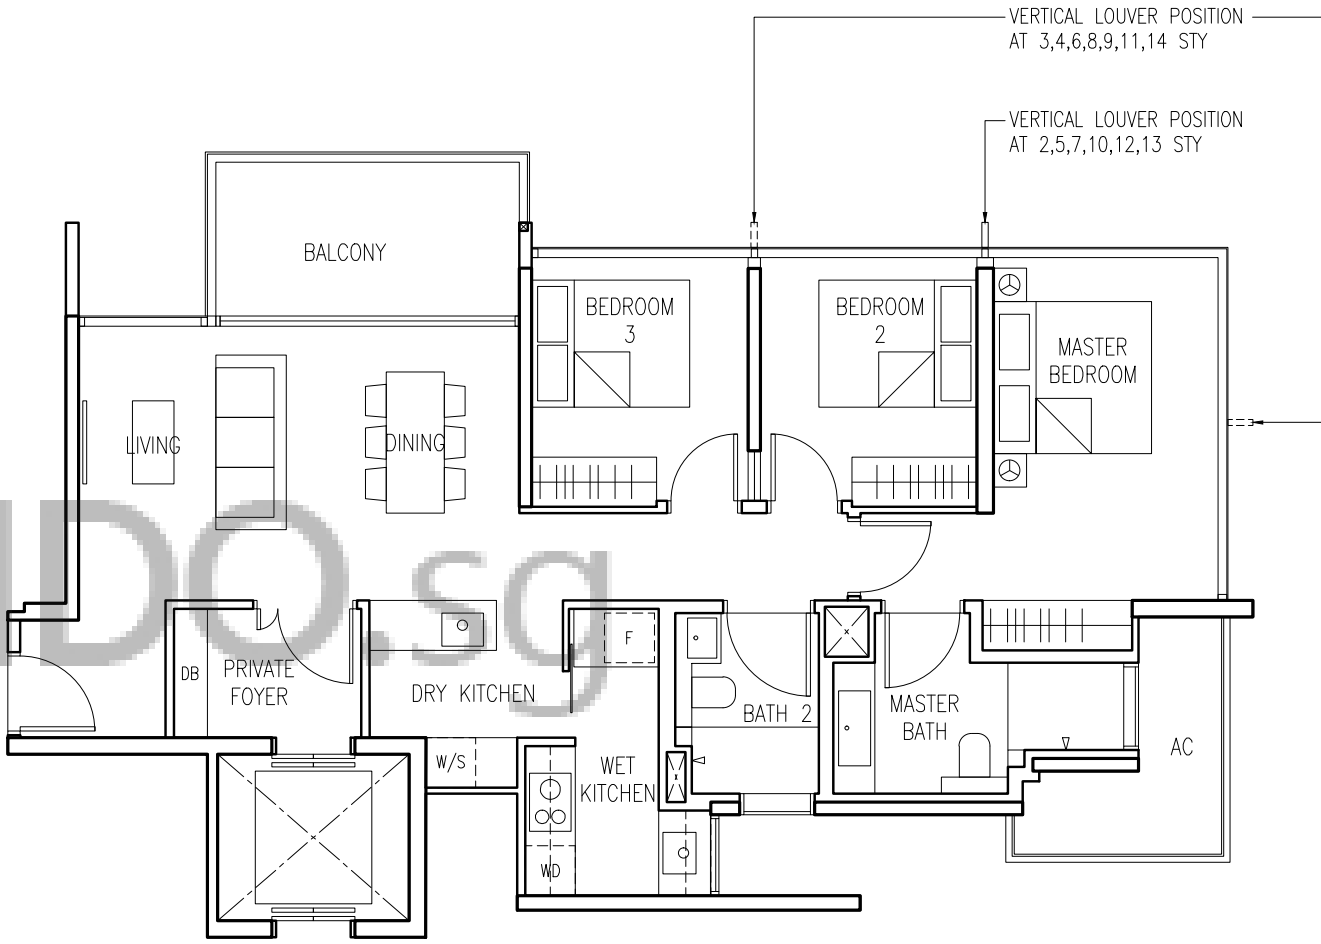


0 0.5 1 1.5 3 5M
DRAWN TO SCALE 1:100

LEGEND:
AC - AIRCON LEDGE
F - FRIDGE
DB - DISTRIBUTION BOARD
WD - WASHER CUM DRYER
S - STEAM OVEN
W - WINE CHILLER

- THE BALCONY IN THE UNIT SHALL NOT BE ENCLOSED UNLESS WITH THE APPROVED BALCONY SCREEN. FOR ILLUSTRATION OF THE APPROVED BALCONY SCREEN, PLEASE REFER TO THE LAST PAGE OF THIS BROCHURE.
- ALL PLANS ARE SUBJECT TO CHANGE AS MAY BE REQUIRED OR APPROVED BY THE RELEVANT AUTHORITIES. INDICATED FLOOR AREAS ARE APPROXIMATE MEASUREMENTS AND AREA SUBJECT TO FINAL SURVEY.


TYPE C1
Clear Ceiling: 4.275m
#14-02

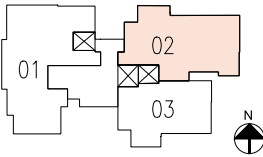

3-BEDROOM + STUDY

Approx. 120 sqm / 1292 sqft


TYPE CS
Clear Ceiling: 3.2m
#02-01 to #10-01

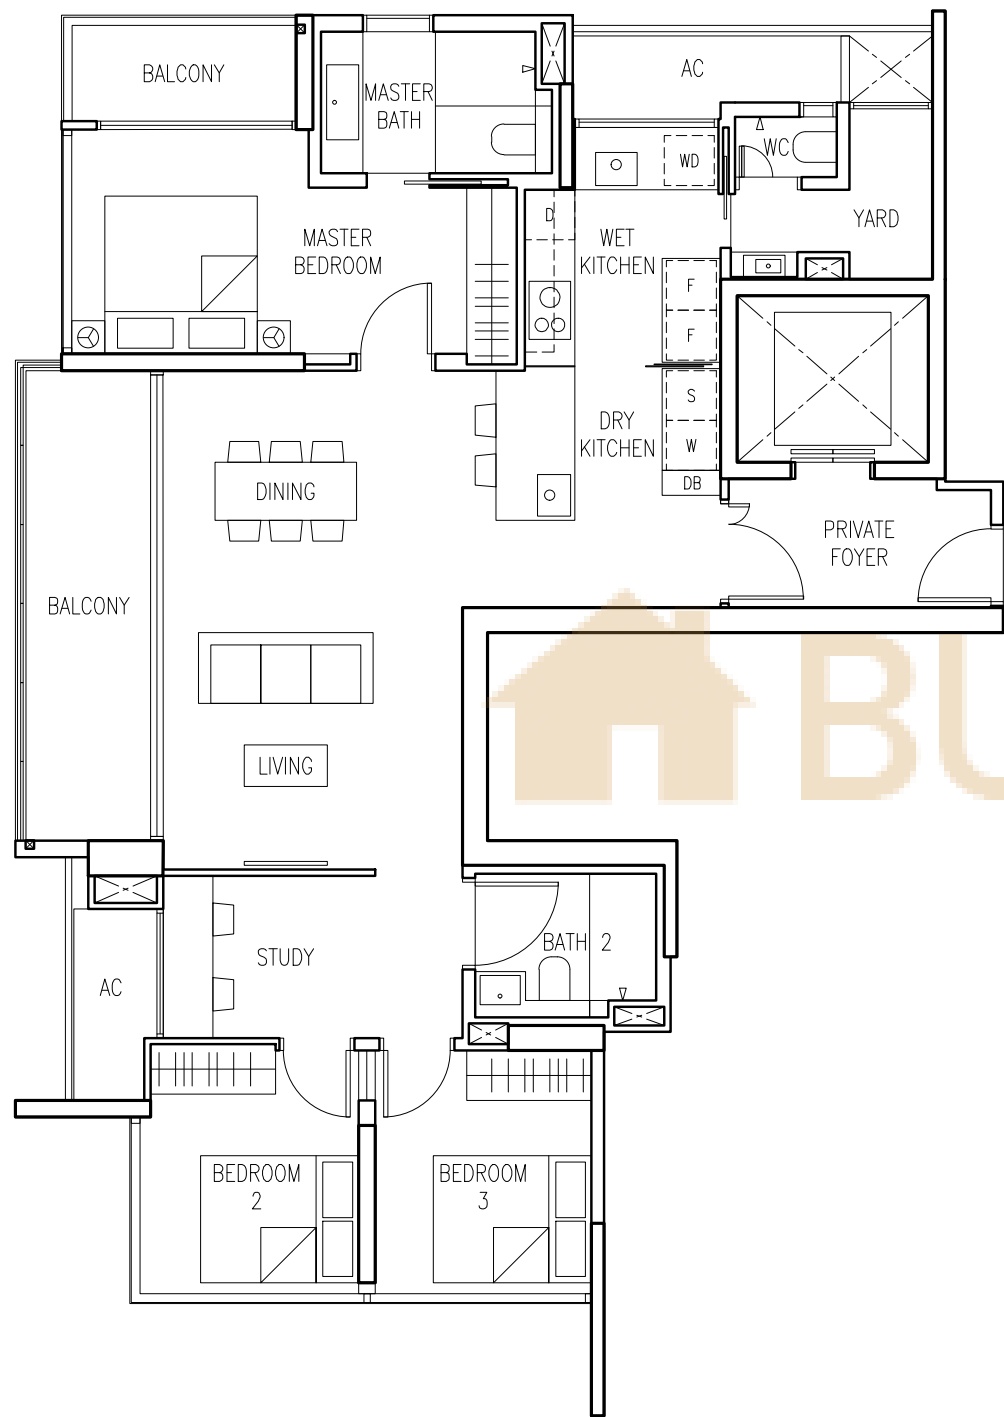

0 0.5 1 1.5 3 5M
DRAWN TO SCALE 1:100

LEGEND:
AC - AIRCON LEDGE
F - FRIDGE
DB - DISTRIBUTION BOARD
WD - WASHER CUM DRYER
S - STEAM OVEN
W - WINE CHILLER
D - DISH WASHER

- THE BALCONY IN THE UNIT SHALL NOT BE ENCLOSED UNLESS WITH THE APPROVED BALCONY SCREEN. FOR ILLUSTRATION OF THE APPROVED BALCONY SCREEN, PLEASE REFER TO THE LAST PAGE OF THIS BROCHURE.
- ALL PLANS ARE SUBJECT TO CHANGE AS MAY BE REQUIRED OR APPROVED BY THE RELEVANT AUTHORITIES. INDICATED FLOOR AREAS ARE APPROXIMATE MEASUREMENTS AND AREA SUBJECT TO FINAL SURVEY.

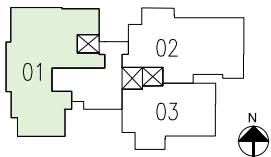


4-BEDROOM

Approx. 162 sqm / 1744 sqft

TYPE D
Clear Ceiling: 3.2m
#11-01 to #13-01


TYPE D1
Clear Ceiling: 4.275m
#14-01

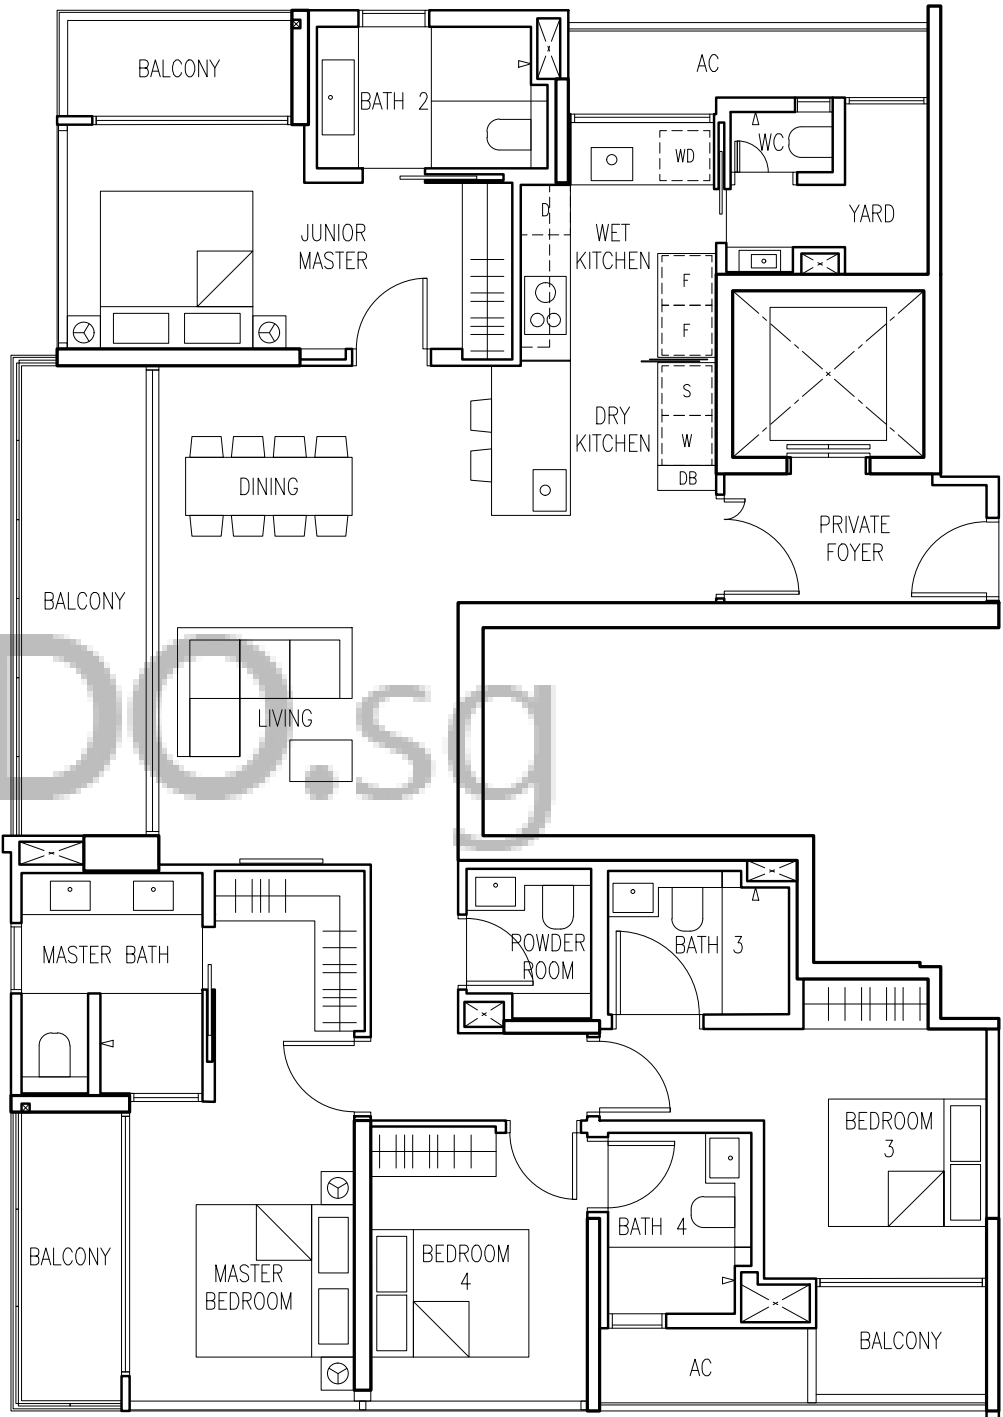

0 0.5 1 1.5 3 5M
DRAWN TO SCALE 1:100

LEGEND:
AC - AIRCON LEDGE
F - FRIDGE
DB - DISTRIBUTION BOARD
WD - WASHER CUM DRYER
S - STEAM OVEN
W - WINE CHILLER
D - DISH WASHER

- THE BALCONY IN THE UNIT SHALL NOT BE ENCLOSED UNLESS WITH THE APPROVED BALCONY SCREEN. FOR ILLUSTRATION OF THE APPROVED BALCONY SCREEN, PLEASE REFER TO THE LAST PAGE OF THIS BROCHURE.
- ALL PLANS ARE SUBJECT TO CHANGE AS MAY BE REQUIRED OR APPROVED BY THE RELEVANT AUTHORITIES. INDICATED FLOOR AREAS ARE APPROXIMATE MEASUREMENTS AND AREA SUBJECT TO FINAL SURVEY.

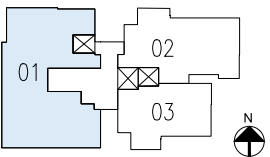

BUYCONDO.SG

Considering Cairnhill 16?



Free Home Estimates

buycondo.sg



Free Property Calculators

listings.sg

WhatsApp +65 8986 1688