

BUYCONDO.SG

Lumiere - Floor Plans



Free Home Estimates


buycondo.sg



Free Property Calculators


listings.sg

WhatsApp +65 8986 1688

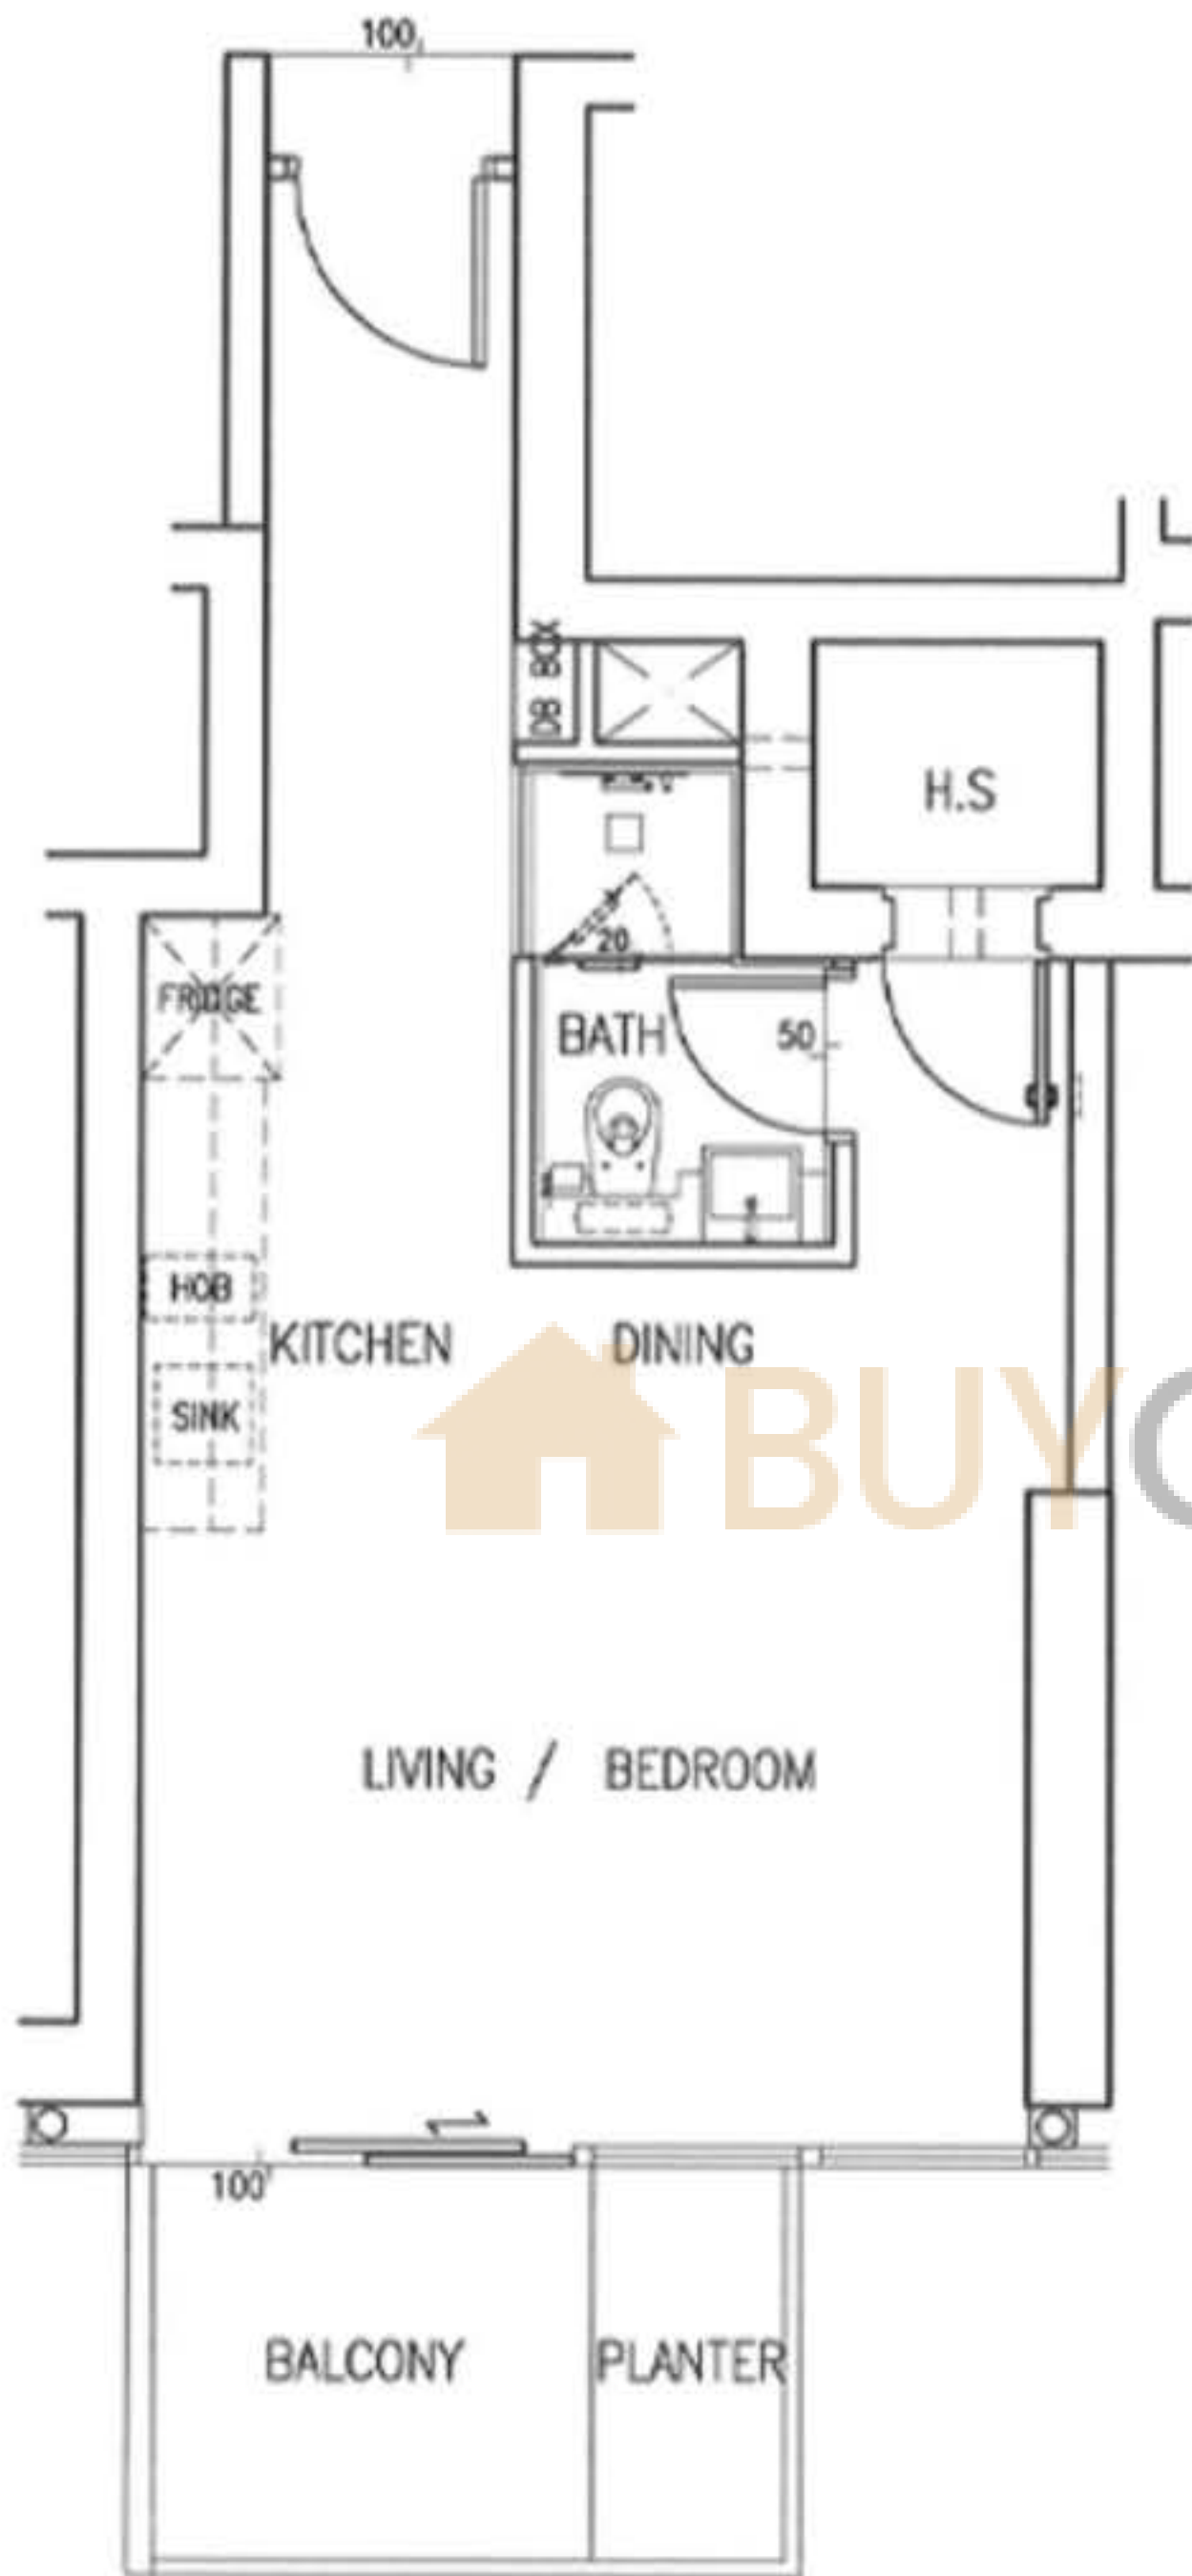

TYPE Aa STUDIO


SCALE 1:100

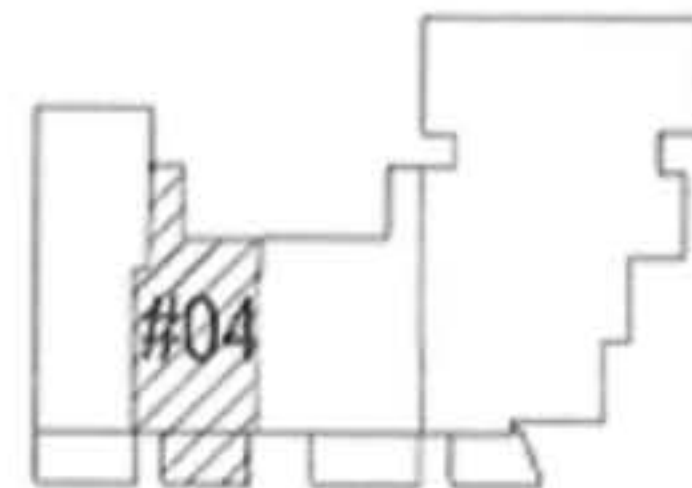

37TH, 39TH & 42ND, 44TH STOREYS



buycondo.sg

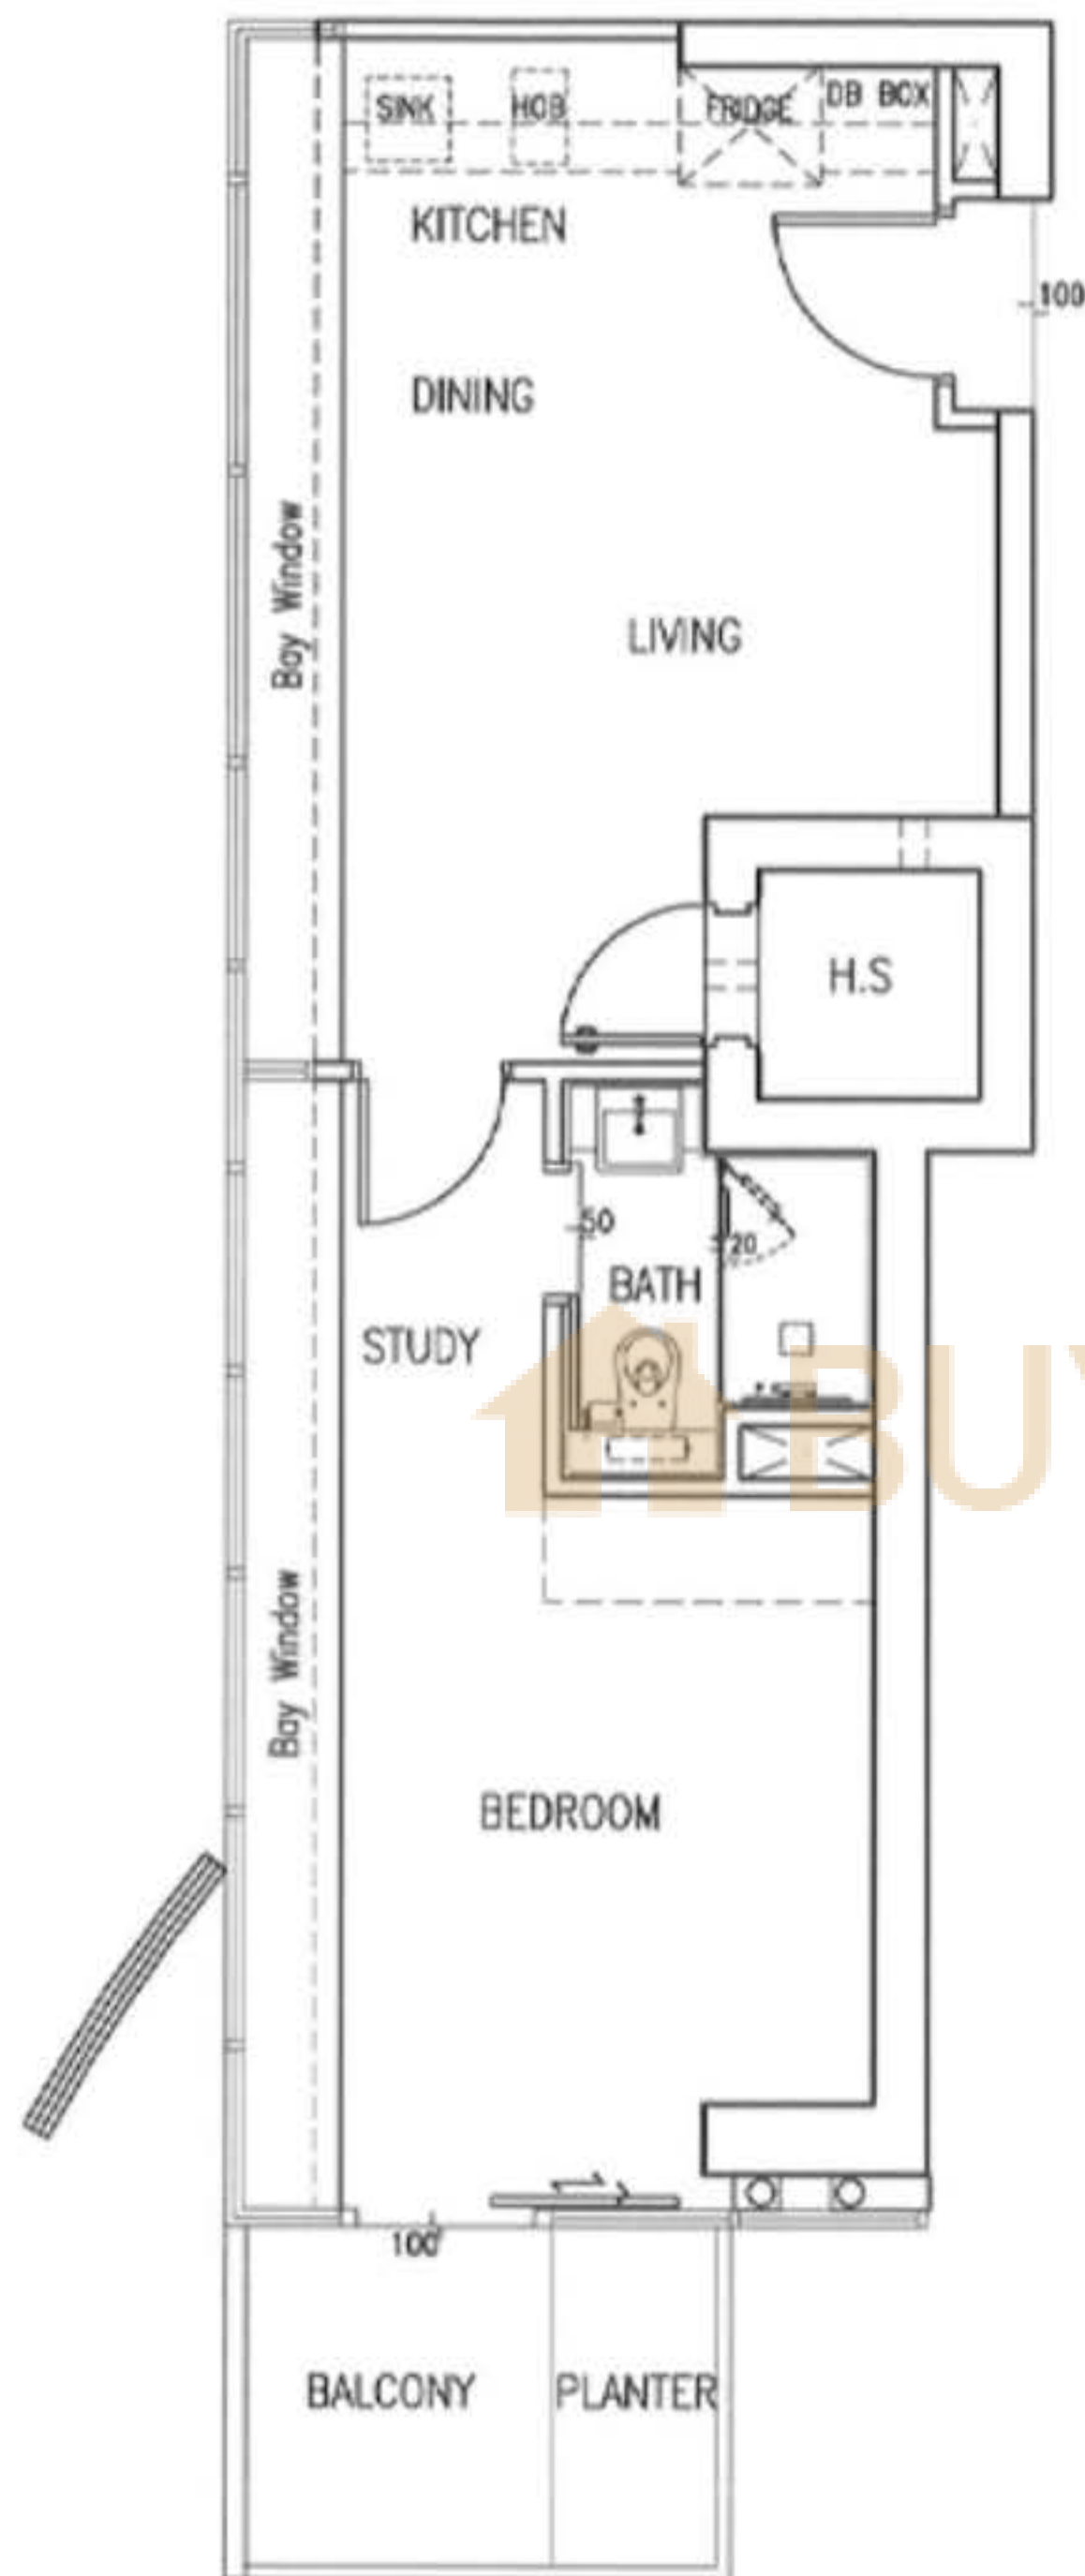

TYPE B1a-1 1 BEDROOM


SCALE 1:100



37TH, 39TH & 42ND, 44TH STOREYS




buycondo.sg

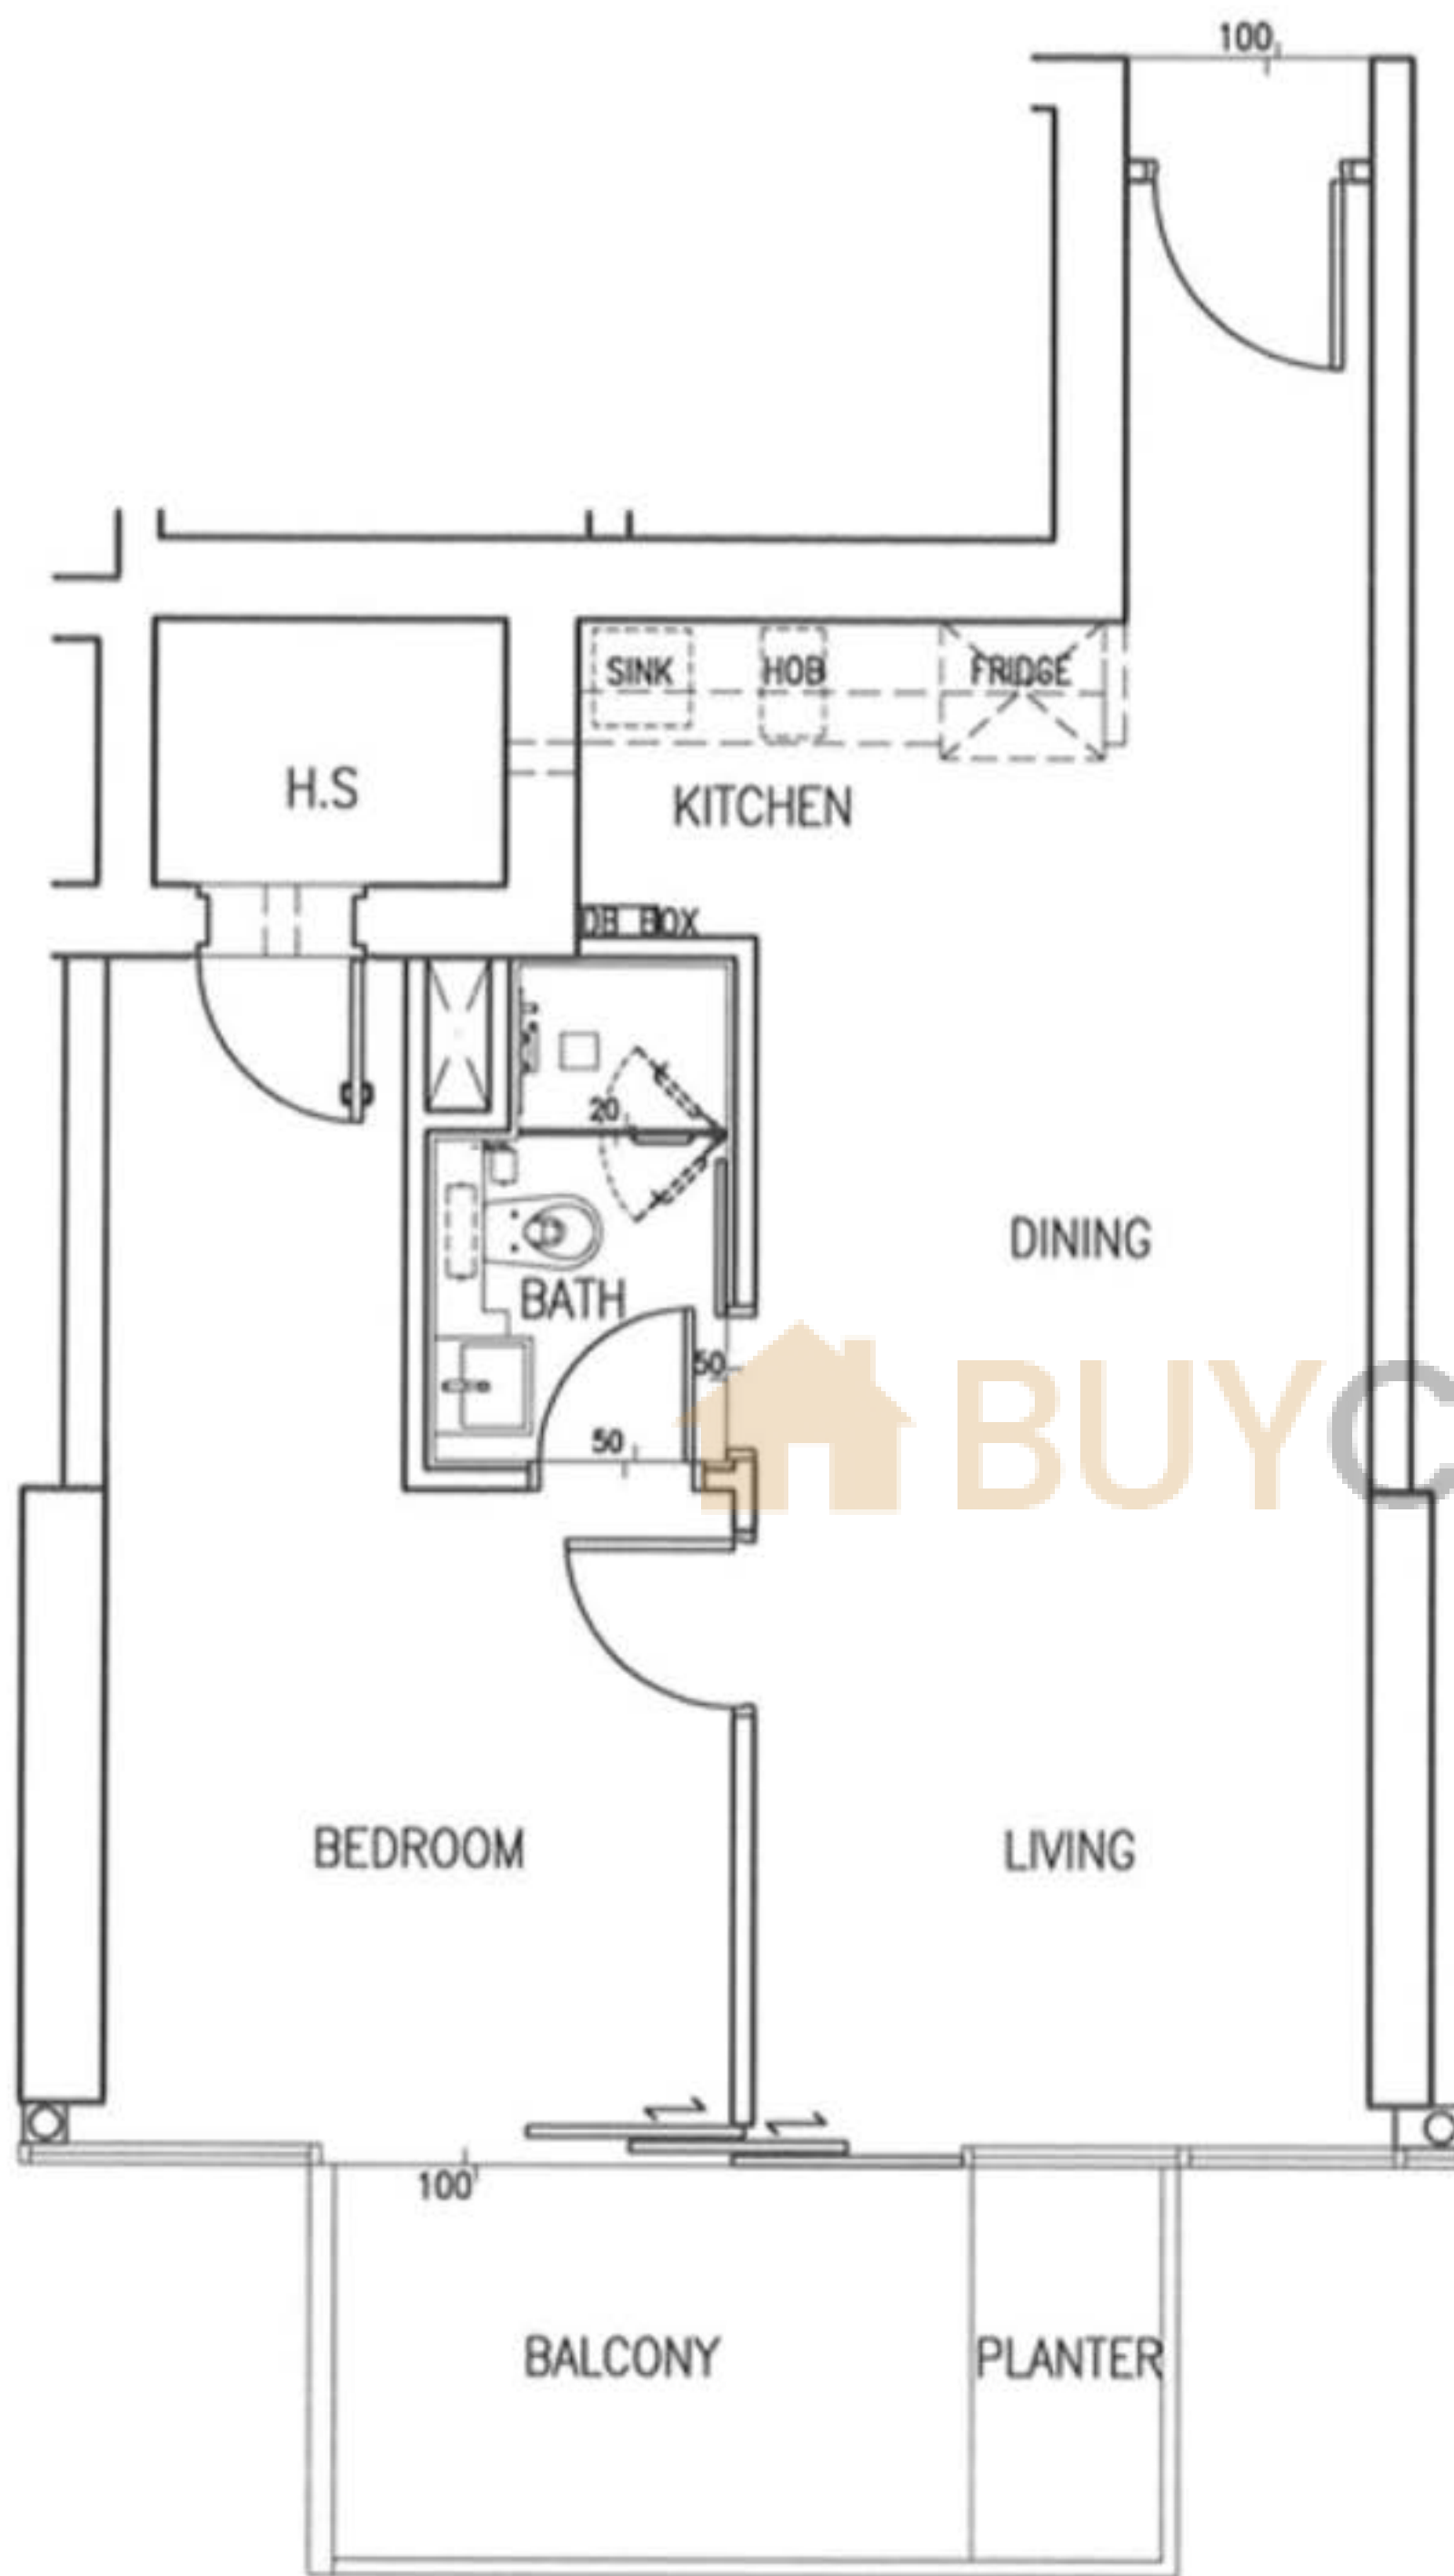

TYPE B2a 1 BEDROOM


SCALE 1:100

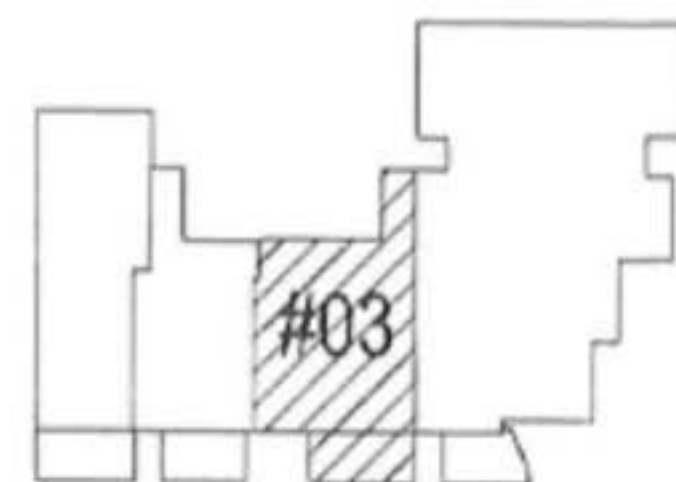

39TH & 42ND, 44TH STOREYS




buycondo.sg

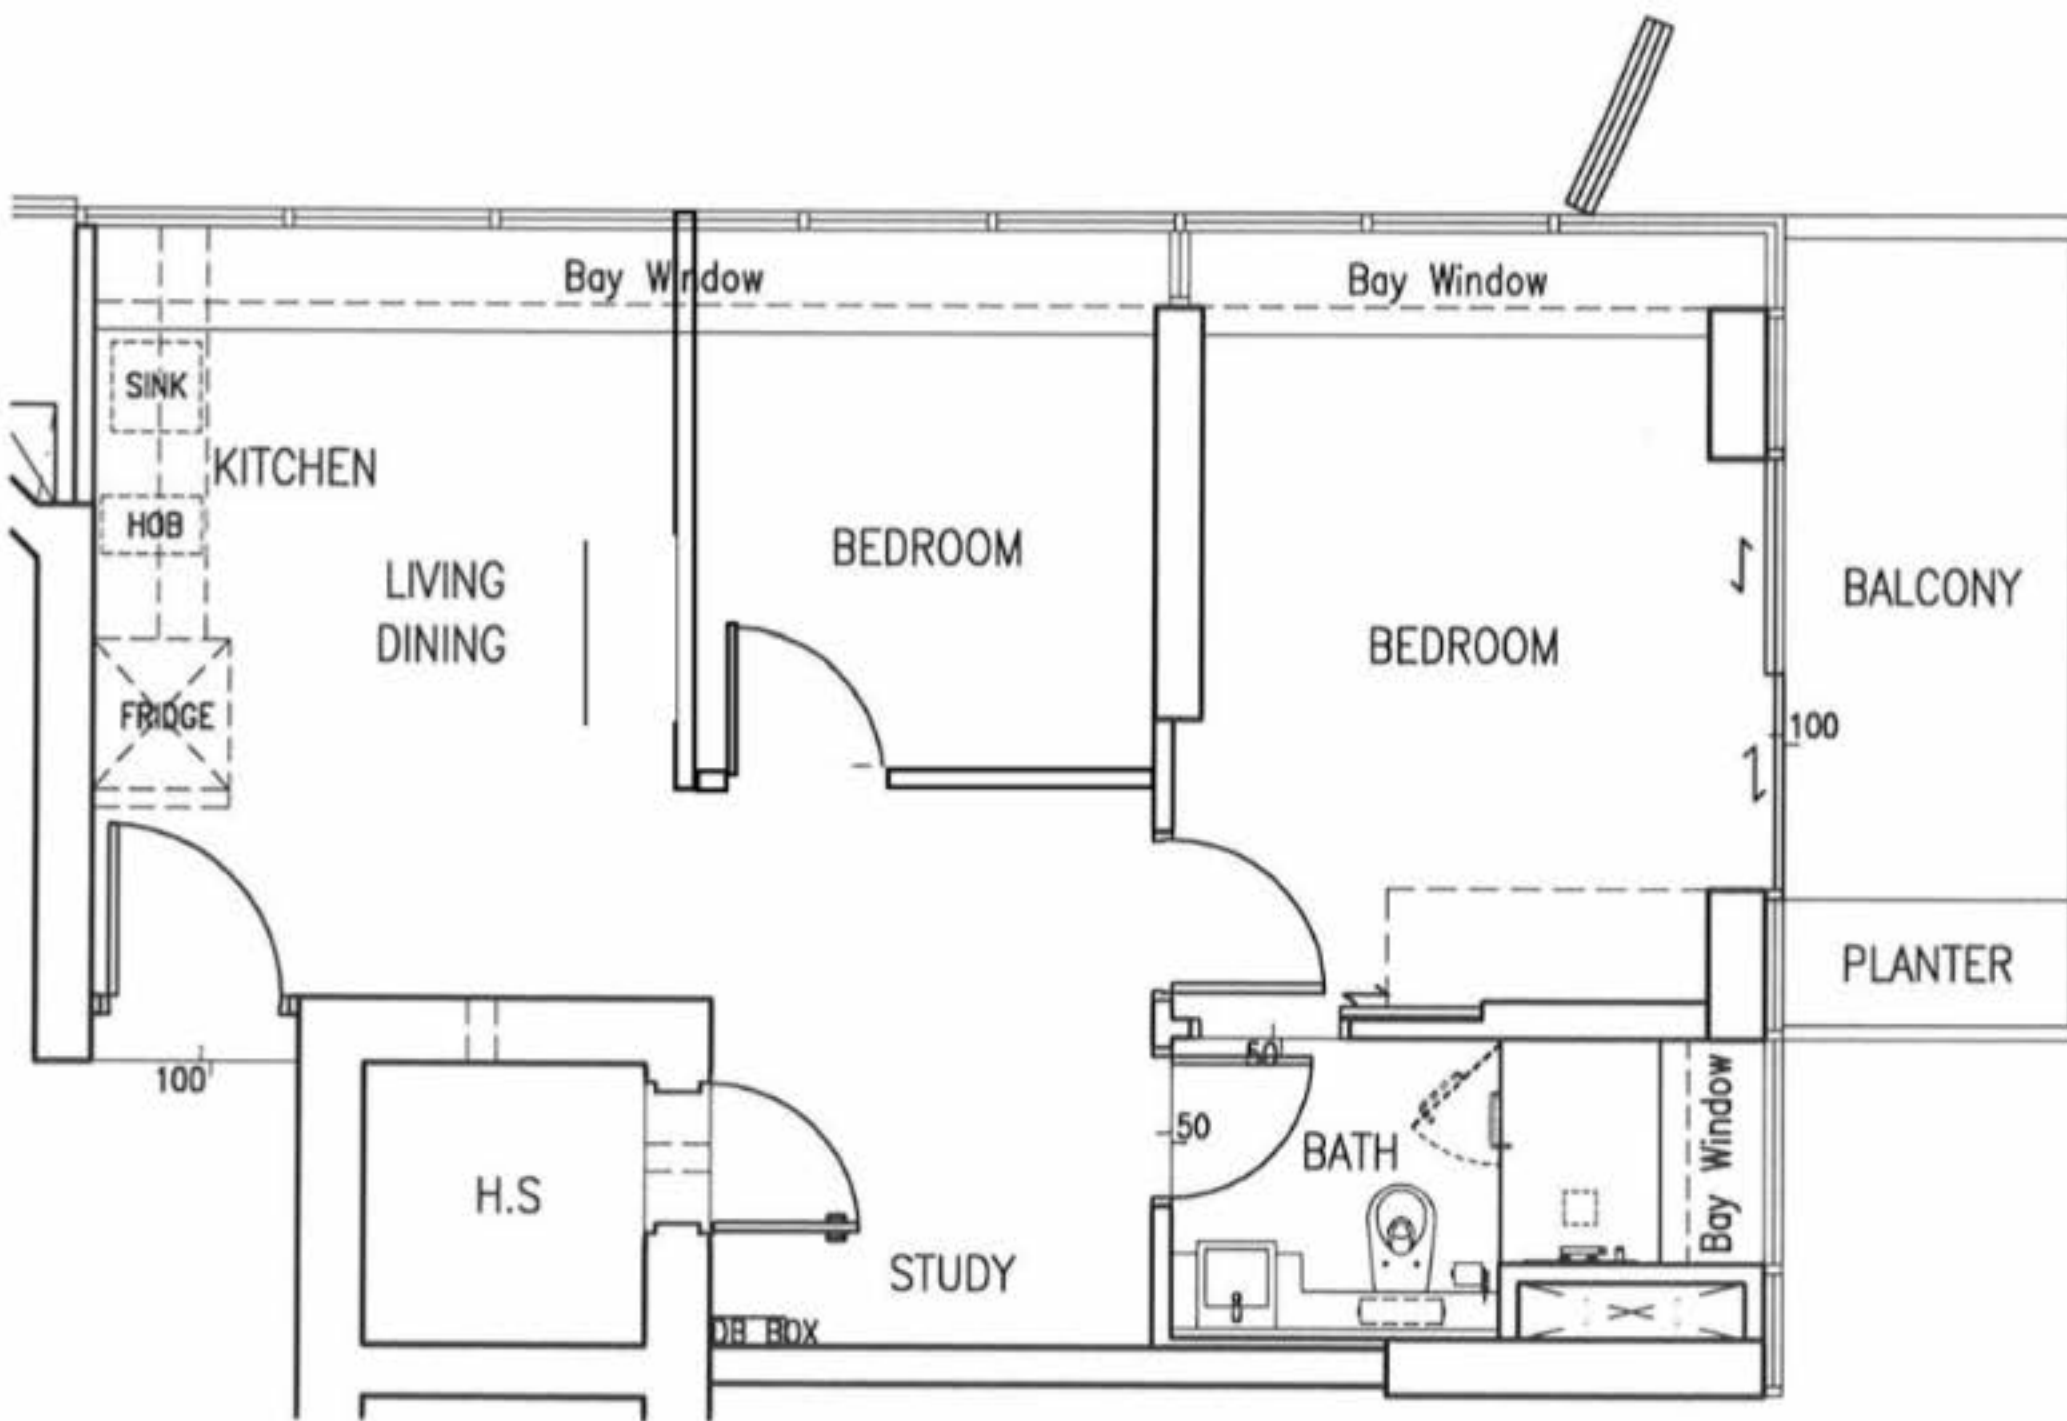


 BUYCONDO.sg

37TH TO 44TH STOREYS

TYPE B3a-1
1+1 BEDROOM
SCALE 1:100

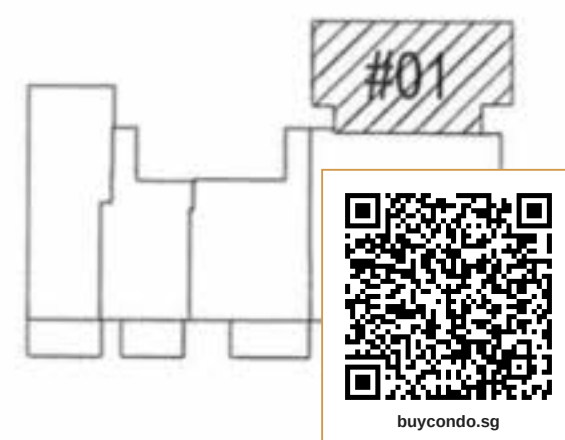

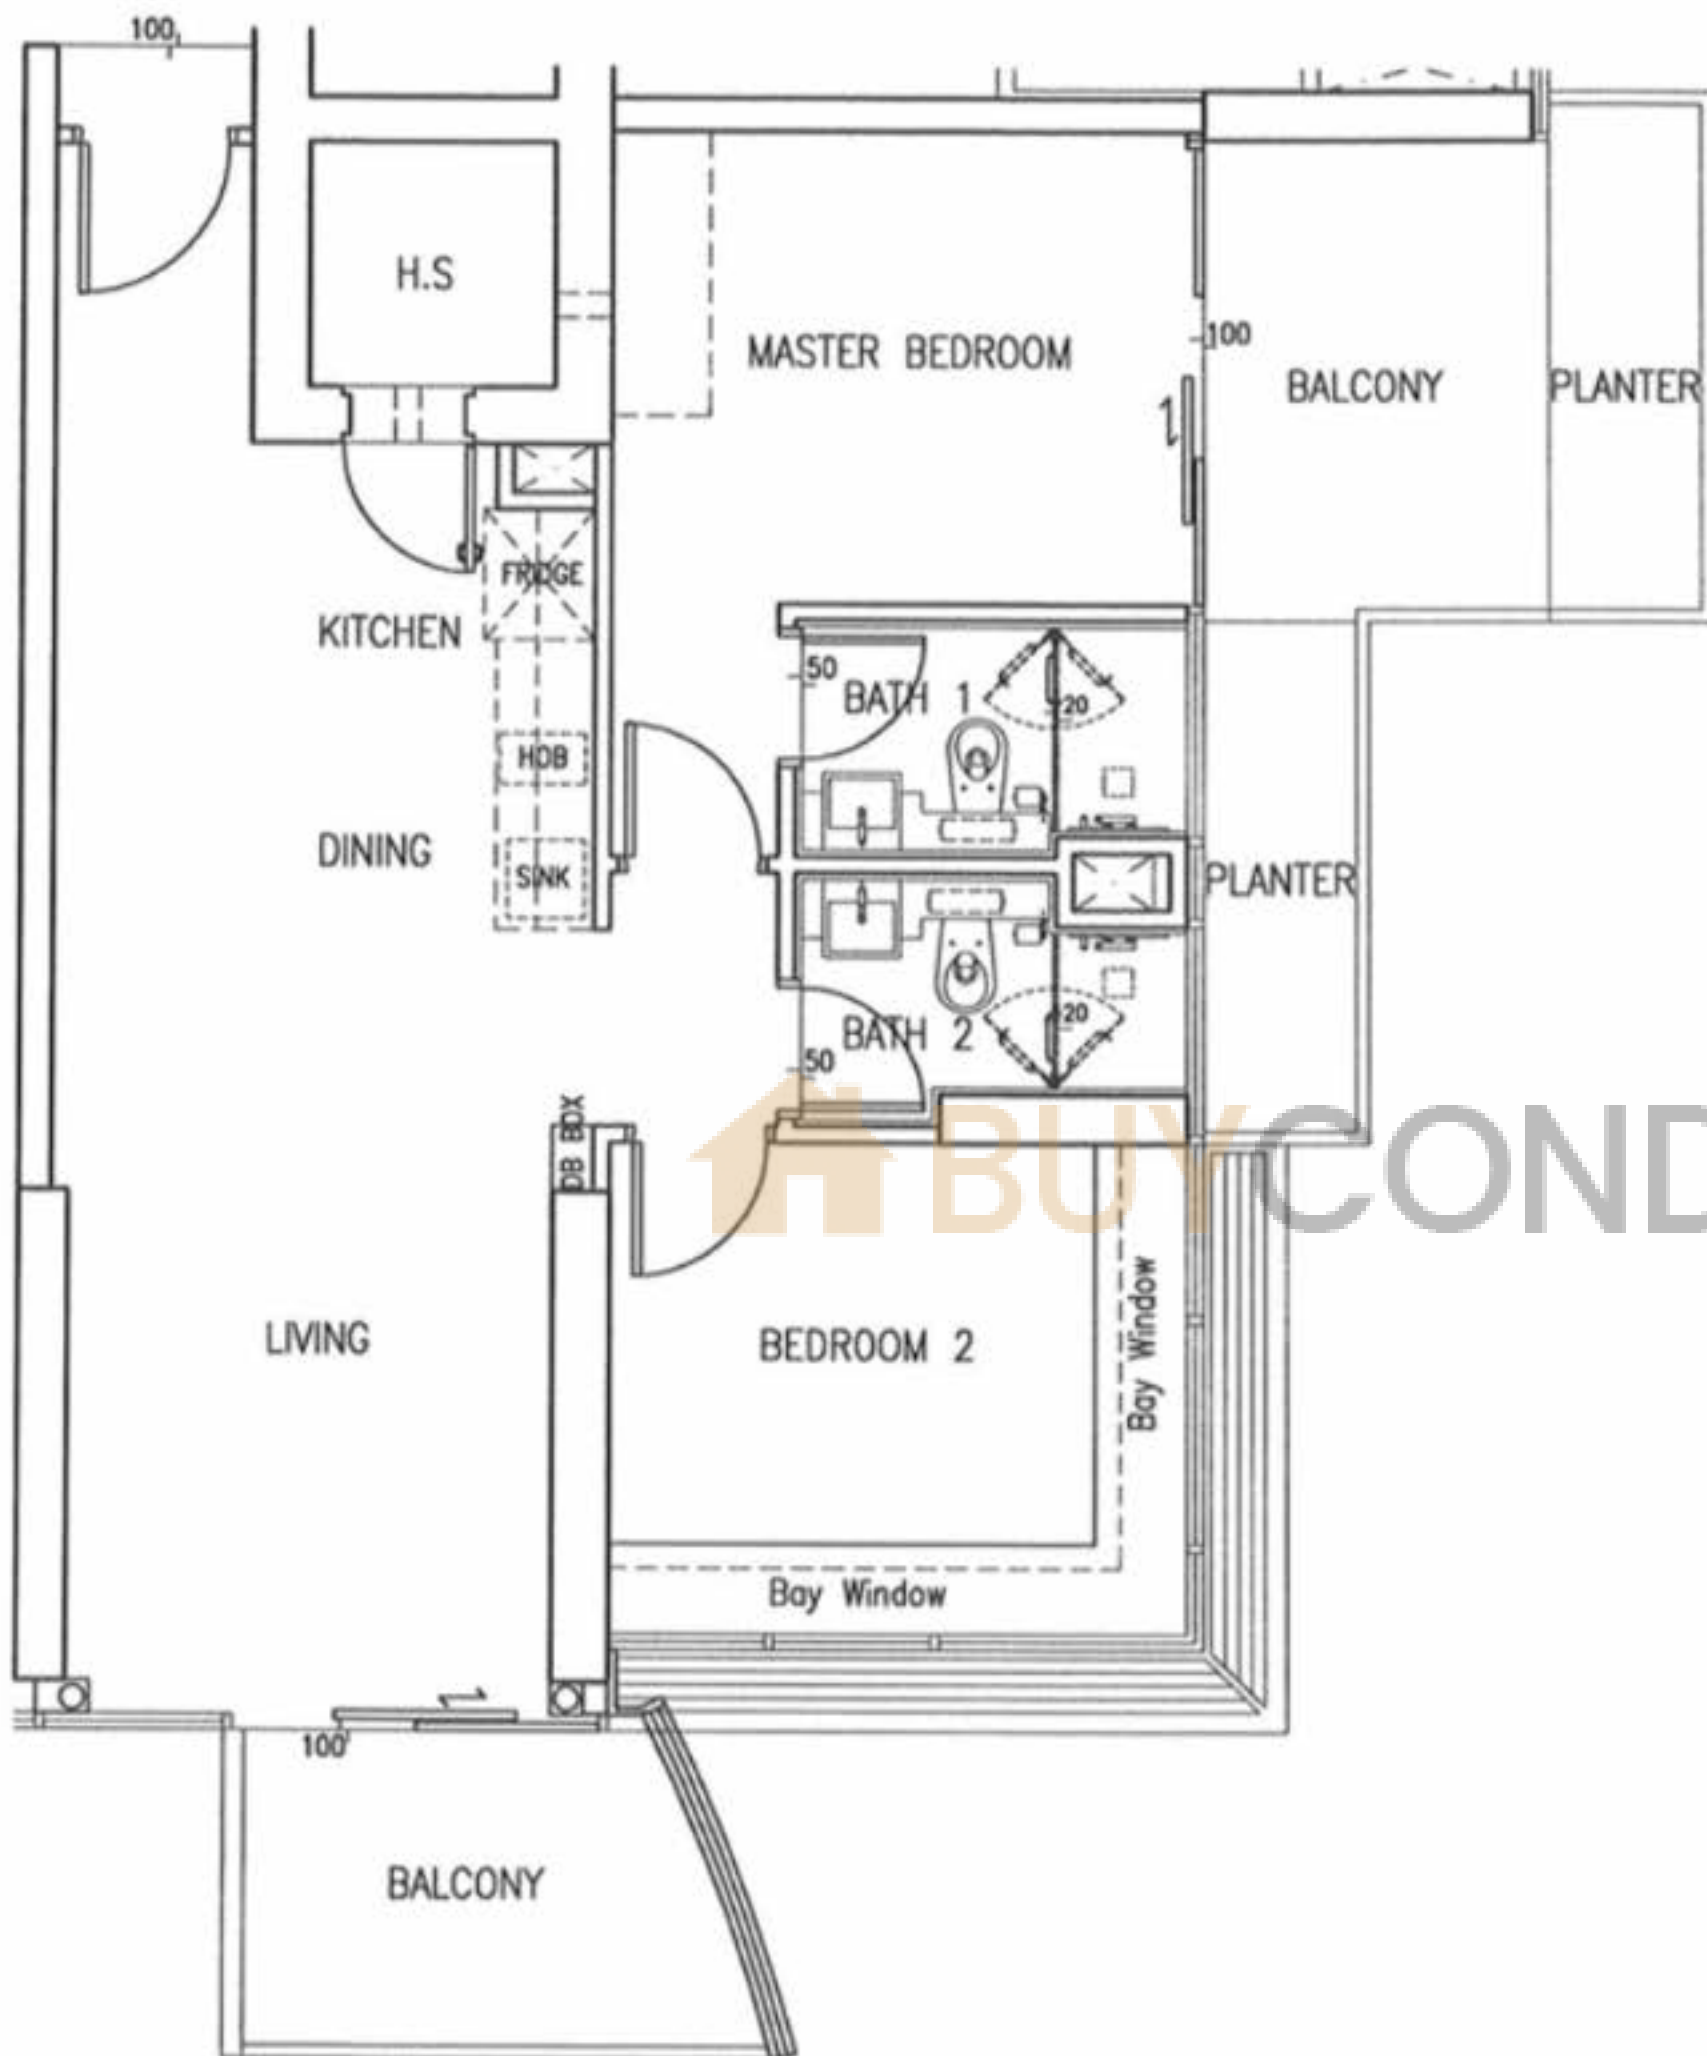


TYPE Cb
2 BEDROOM
SCALE 1:100




37, 39, 41, 43 STOREYS



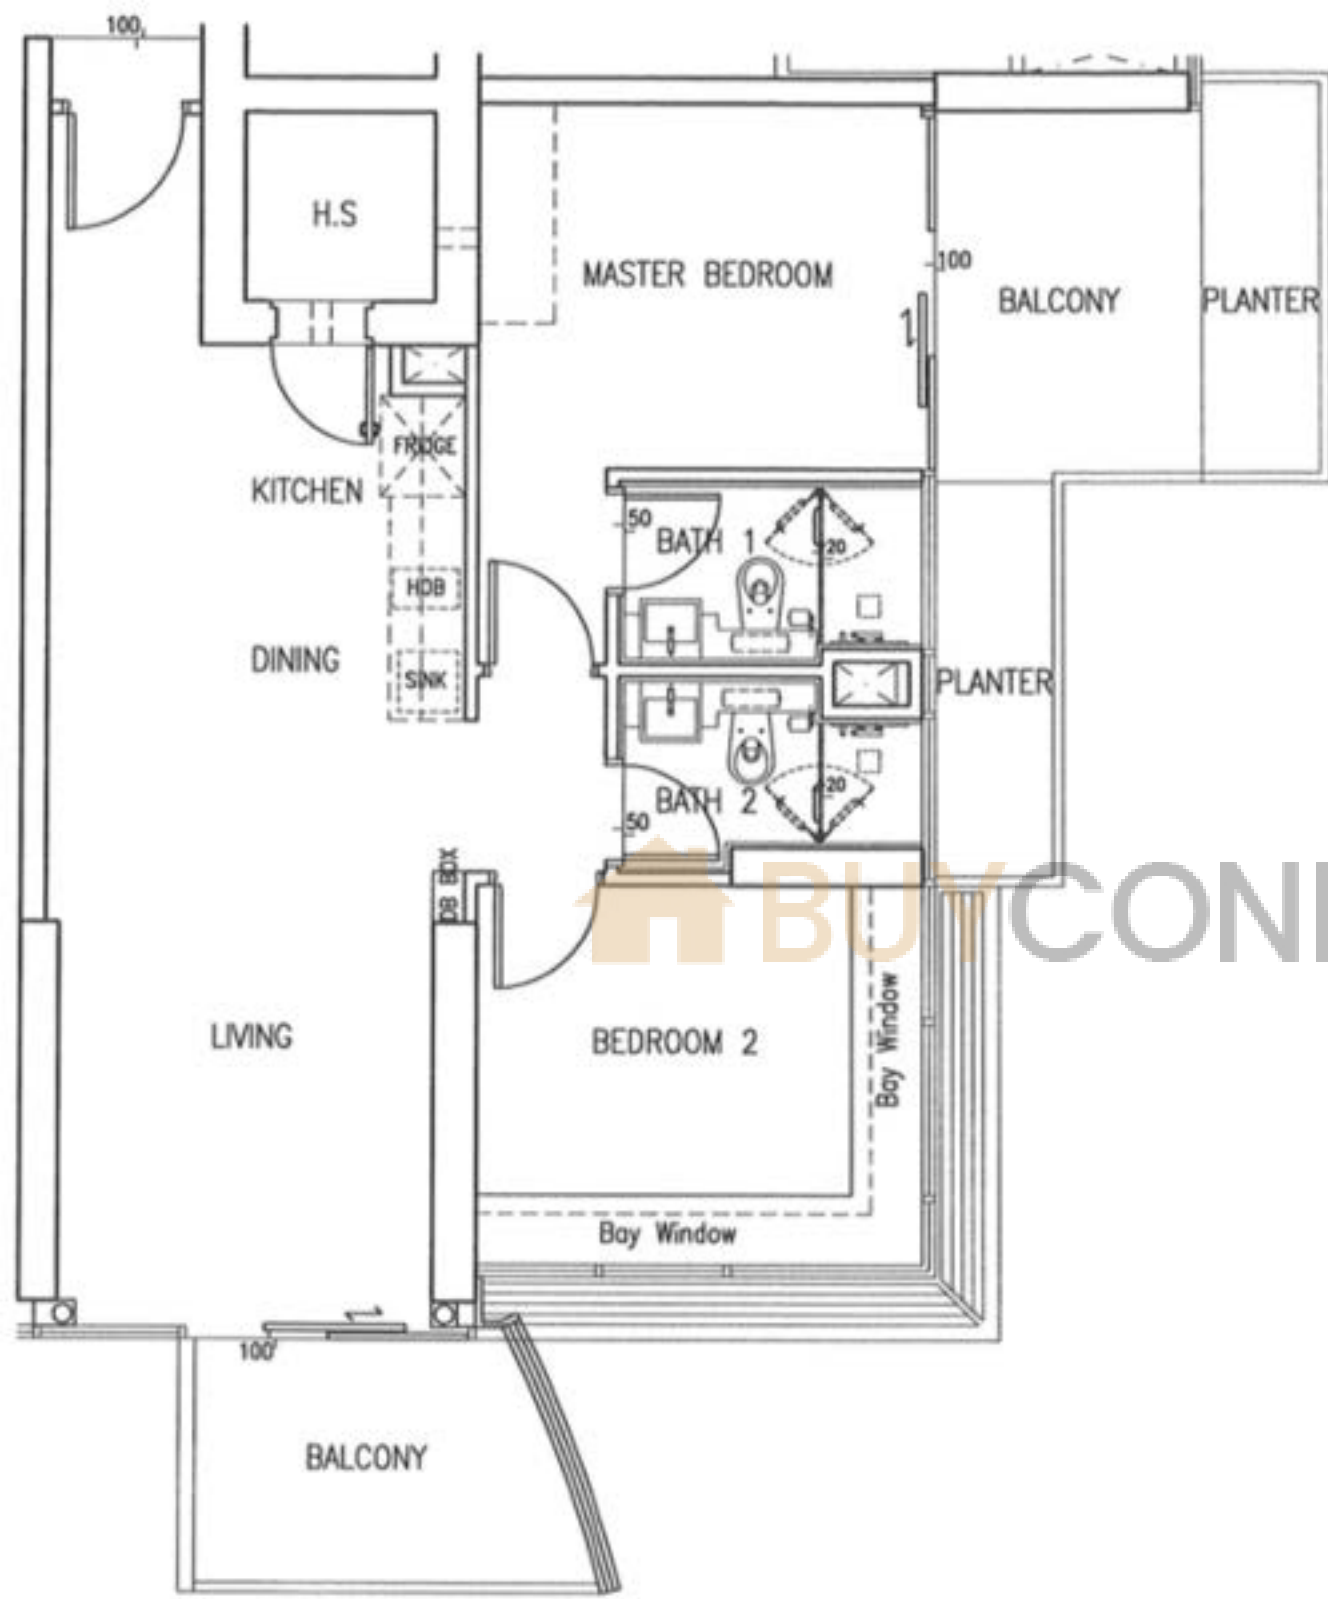

TYPE Cb-1 2 BEDROOM


SCALE 1:100

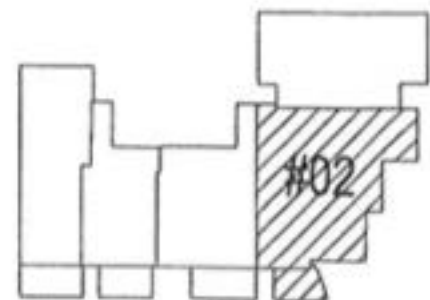

38, 40, 42, 44 STOREYS



buycondo.sg

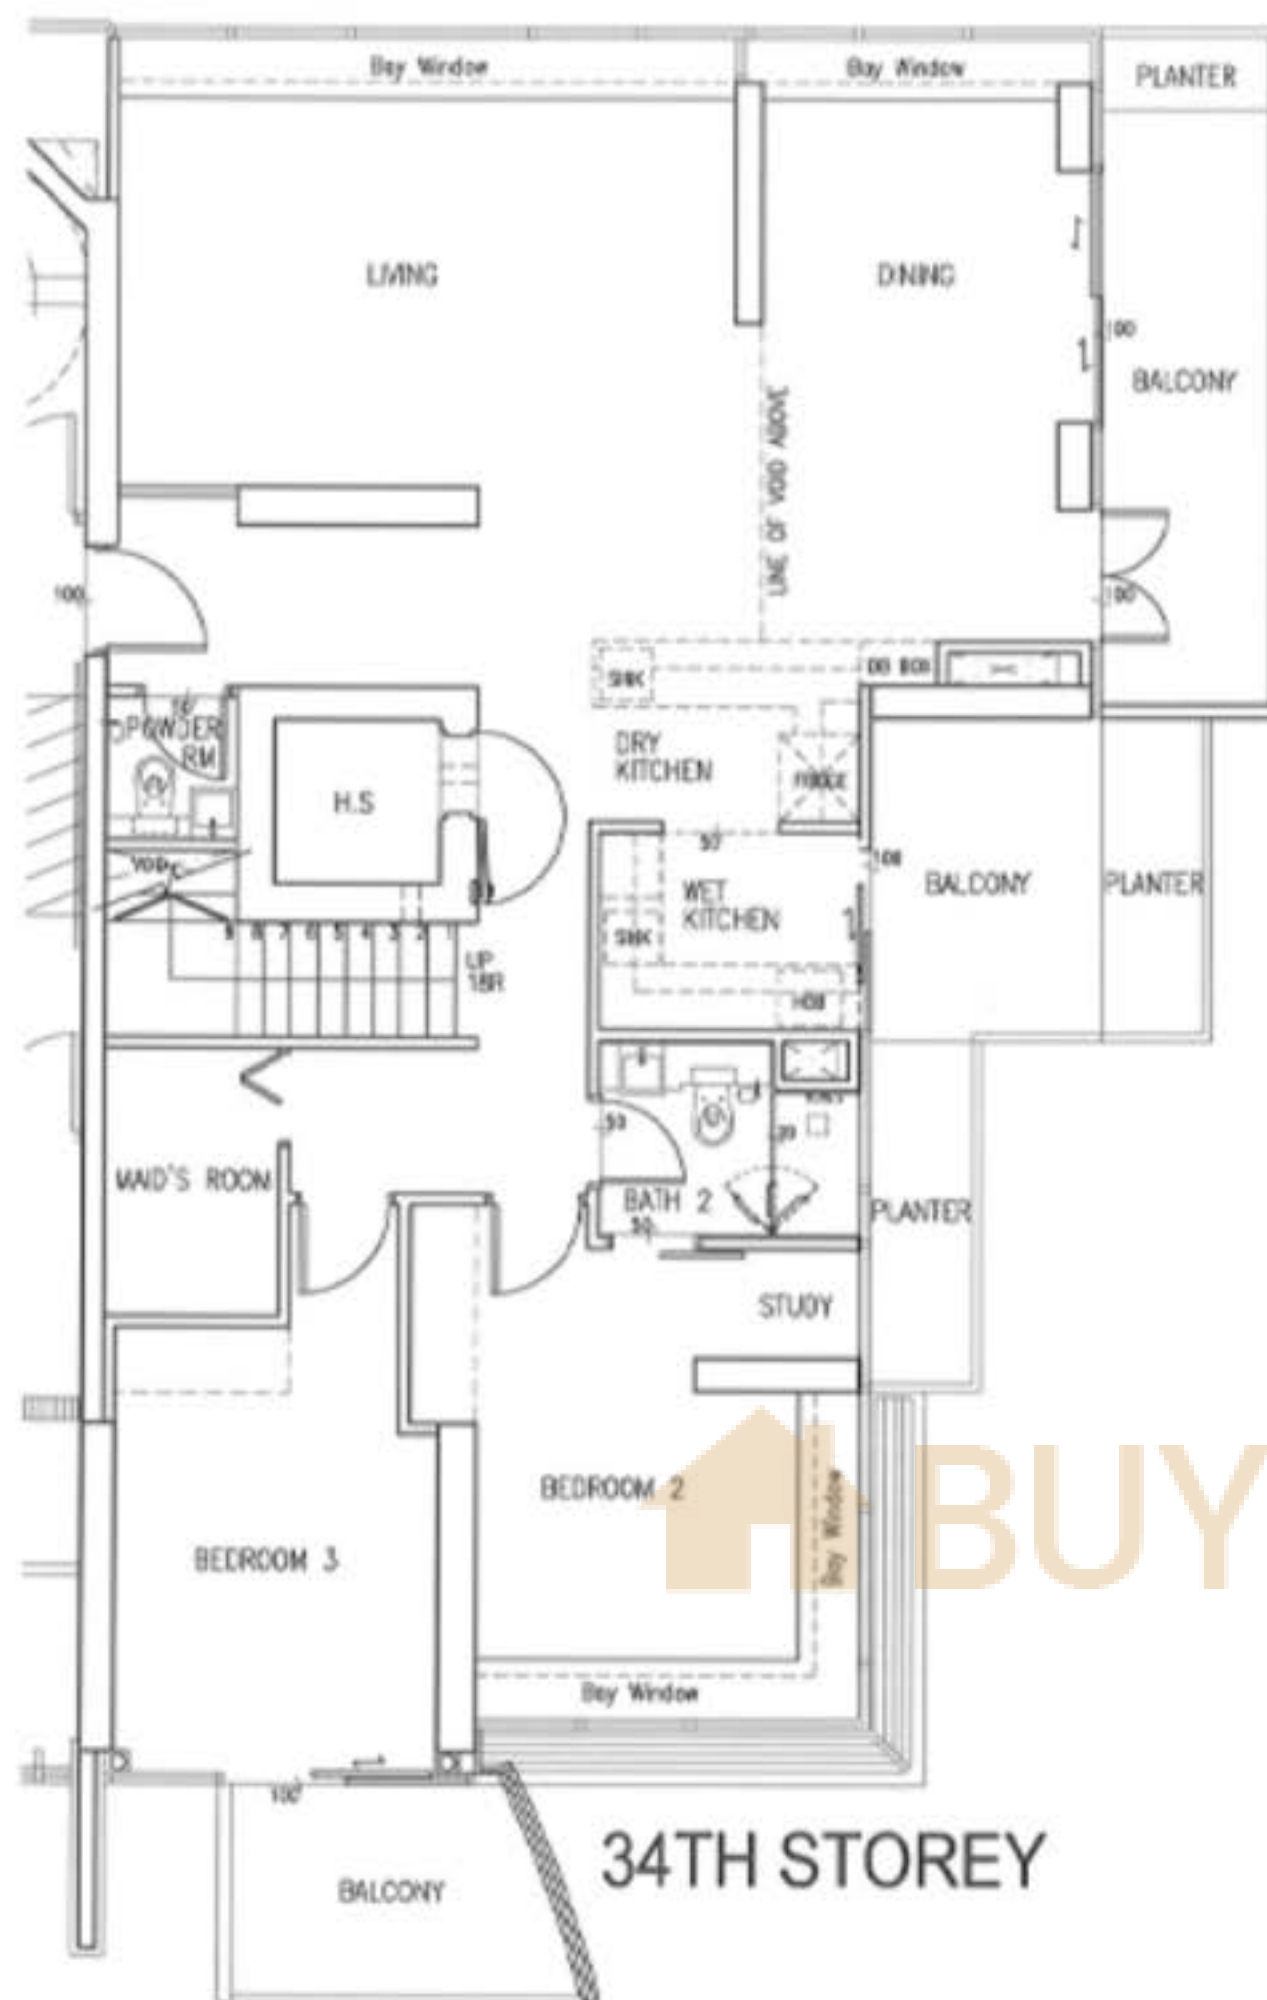


TYPE D1 3 BEDROOM

SCALE 1:100


BUYCONDO.sg



#36-01 (237 sm / 2,551 sf)
Duplex

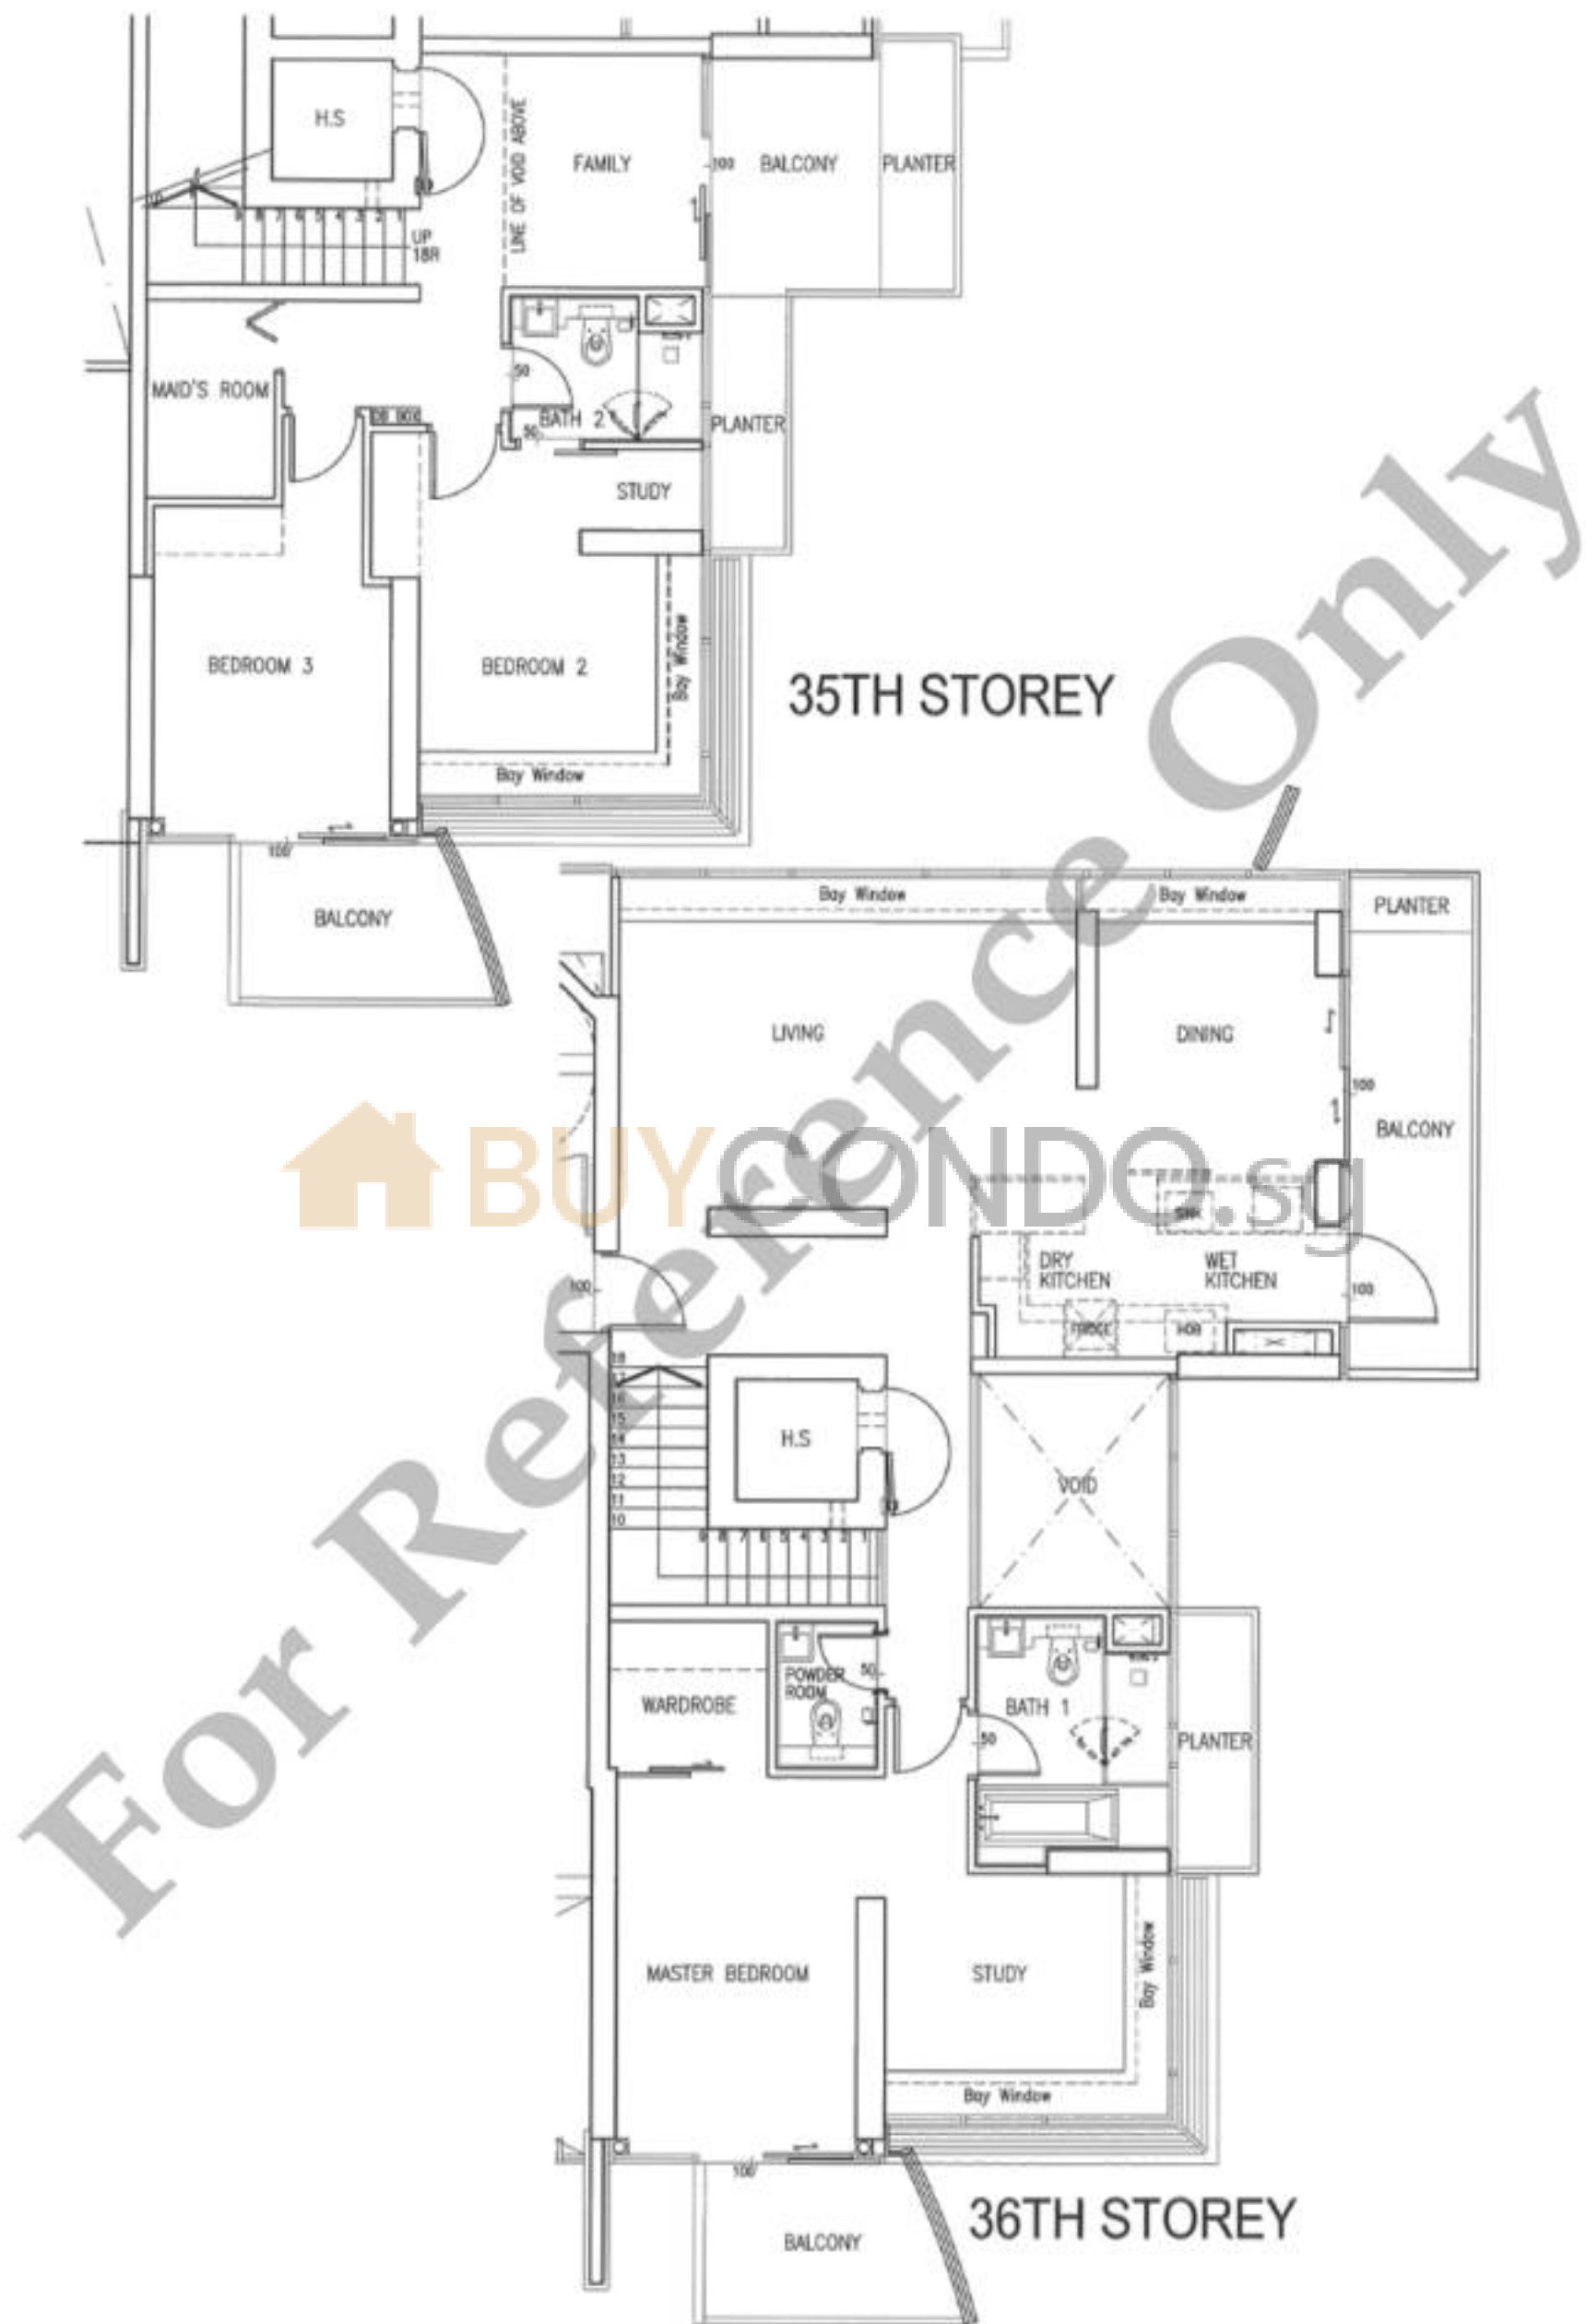

#45-01 (473 sm / 5,091 sf)
Penthouse

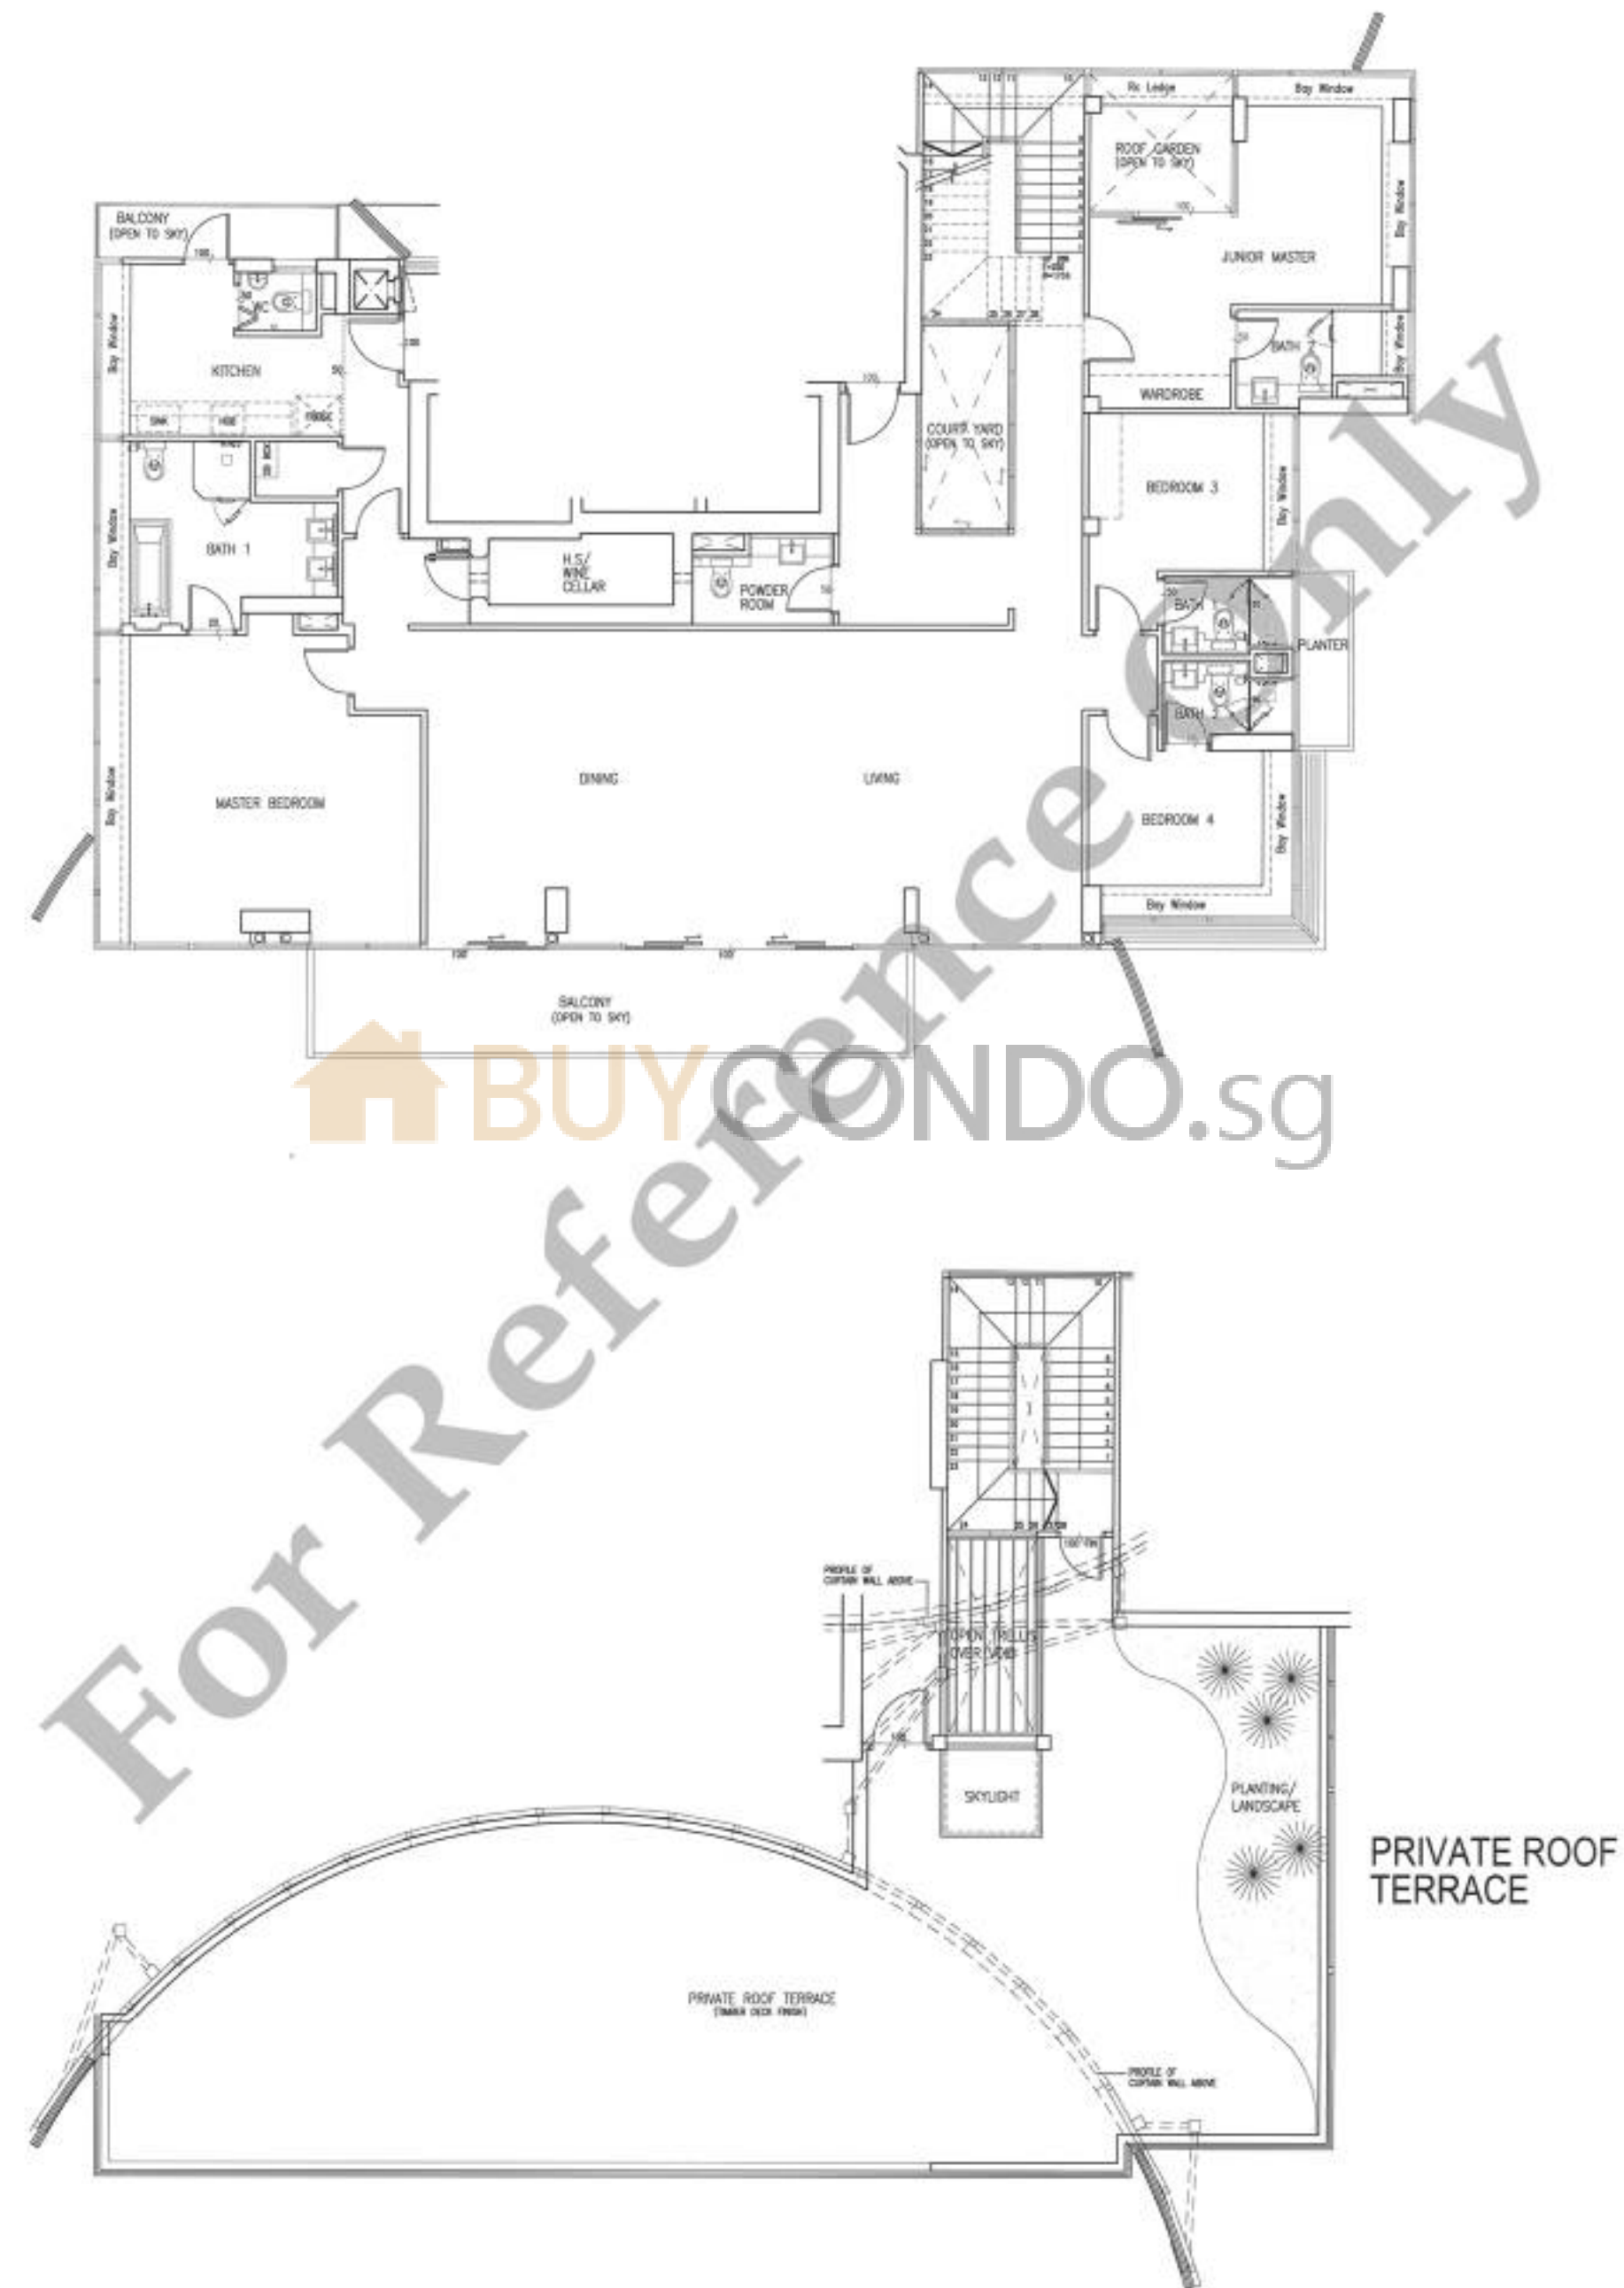


Stack 03 (63 sm / 678 sf)

1 Bedroom



Stack 04 (47 sm / 506 sf)
Studio

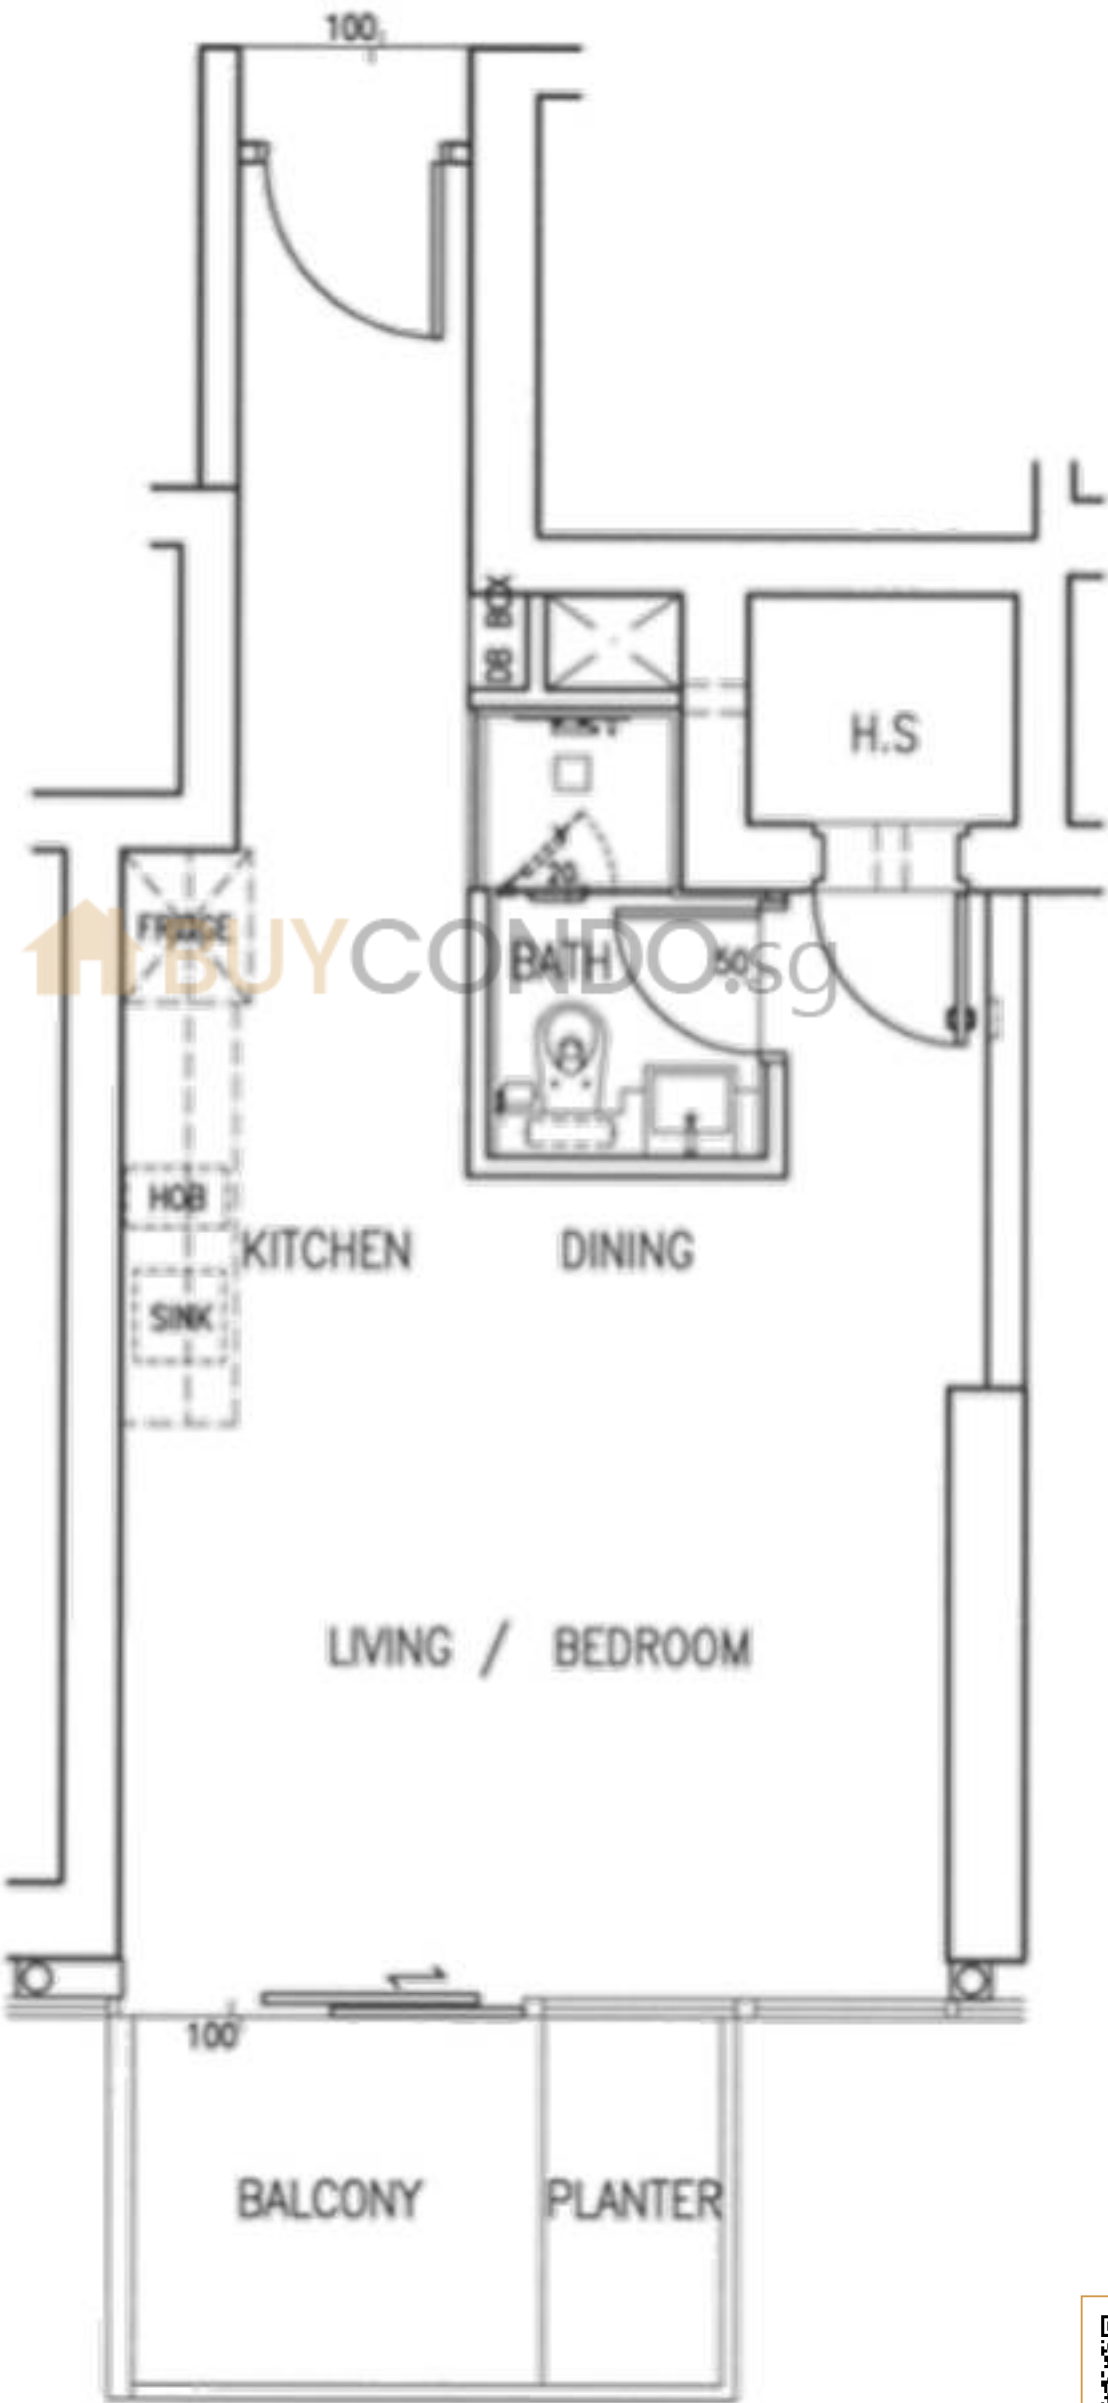

BUYCONDO.SG

Considering Lumiere?



Free Home Estimates

buycondo.sg



Free Property Calculators

listings.sg

WhatsApp +65 8986 1688