

BUYCONDO.SG

Miro - Floor Plans



Free Home Estimates

buycondo.sg




Free Property Calculators


listings.sg

WhatsApp +65 8986 1688


TYPE AL

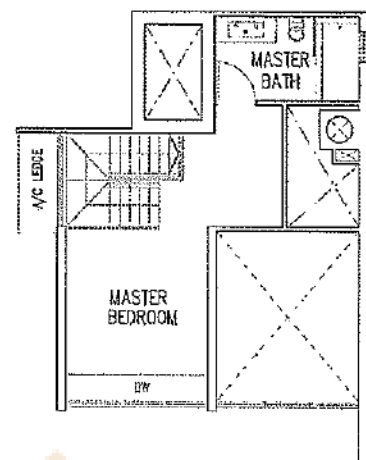


TYPE AL Upper Loft
4th, 6th & 8th STOREY

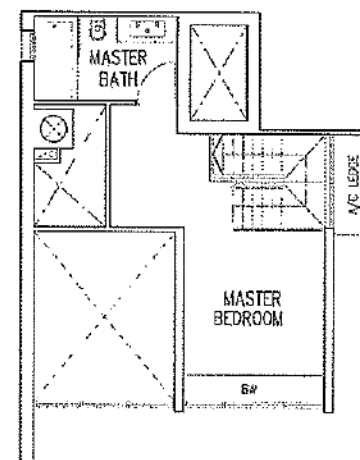



TYPE AL Upper Loft
4th, 6th & 8th STOREY

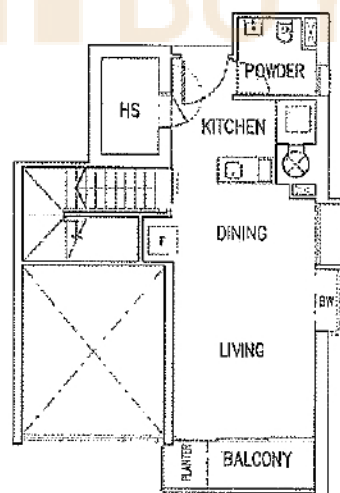


TYPE AL Lower Loft
3rd, 5th & 7th STOREY

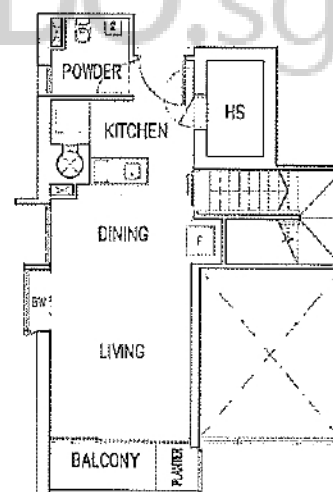


TYPE AL Lower Loft
3rd, 5th & 7th STOREY

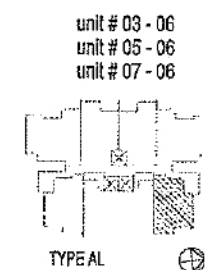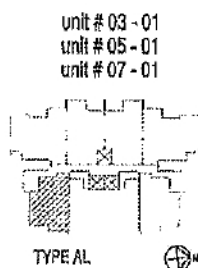



TYPE CL1a and CL1b

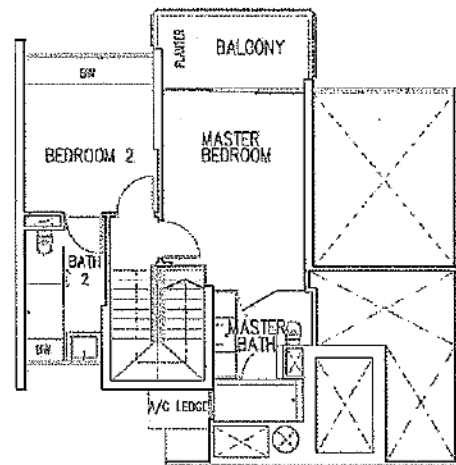


TYPE CL1a Upper Loft
4th, 6th & 8th STOREY

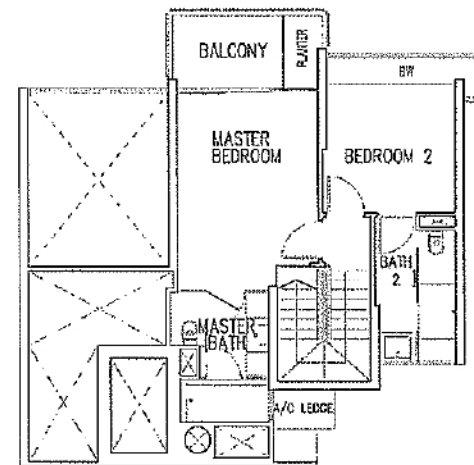


TYPE CL1b Upper Loft
4th, 6th & 8th STOREY

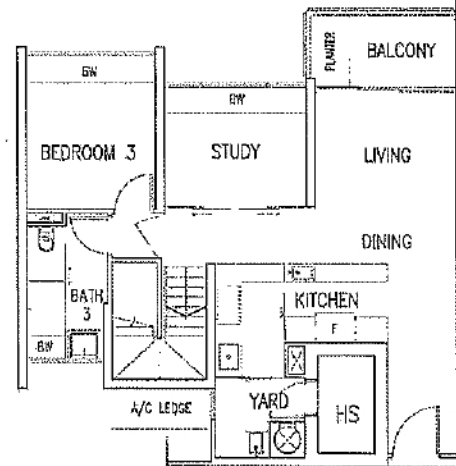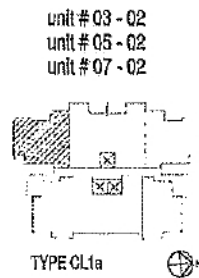

TYPE CL1a Lower Loft
3rd, 5th & 7th STOREY

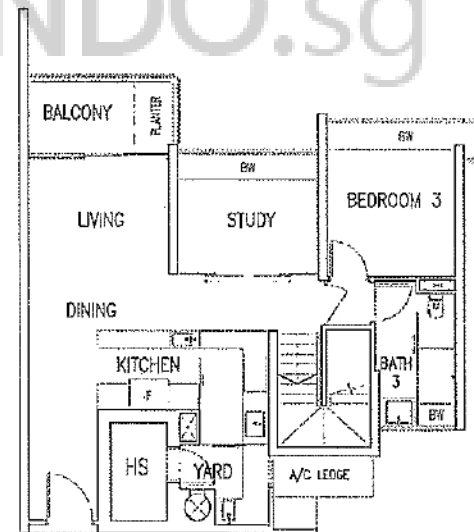

TYPE CL1b Lower Loft
3rd, 5th & 7th STOREY

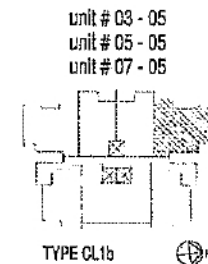


MIRO


TYPE CL1

THE BELOW PLANS ARE SUBJECT TO CHANGE
AS MAY BE APPROVED BY THE RELEVANT AUTHORITIES


UNIT: #21-05

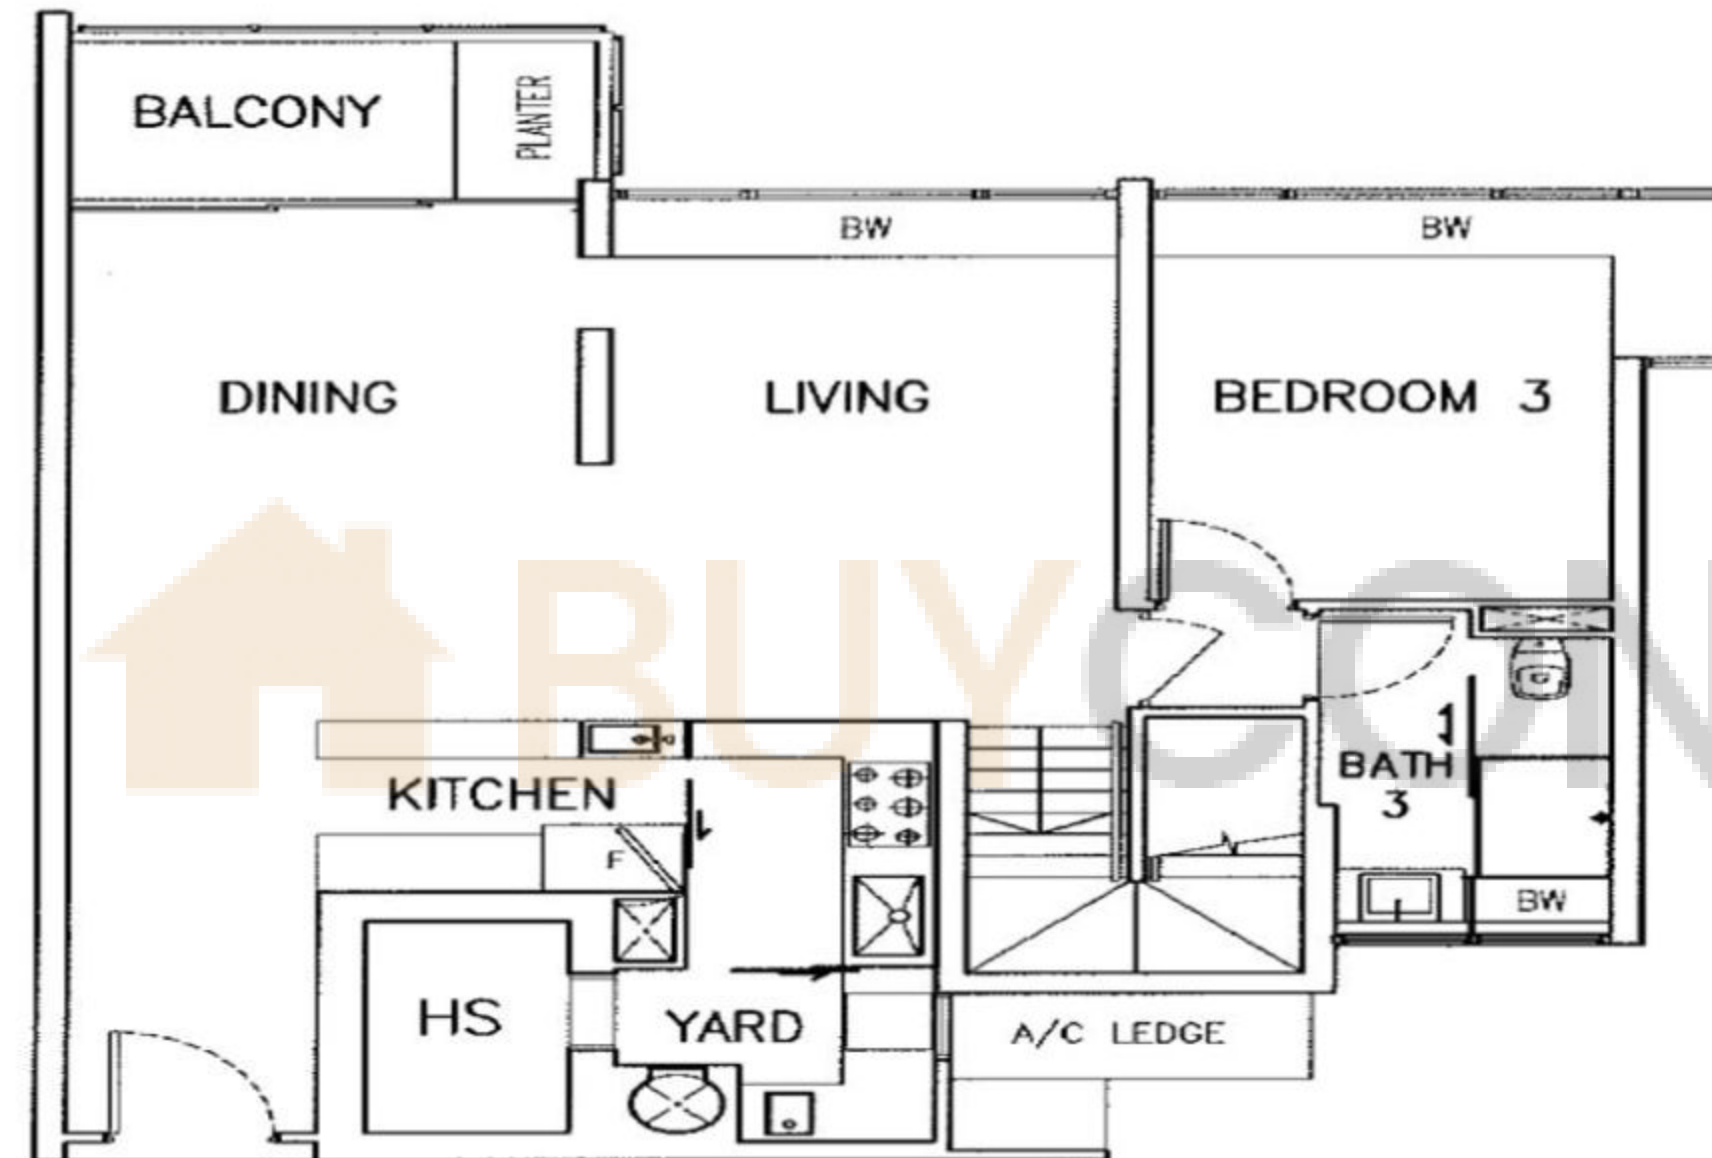

LOWER LOFT

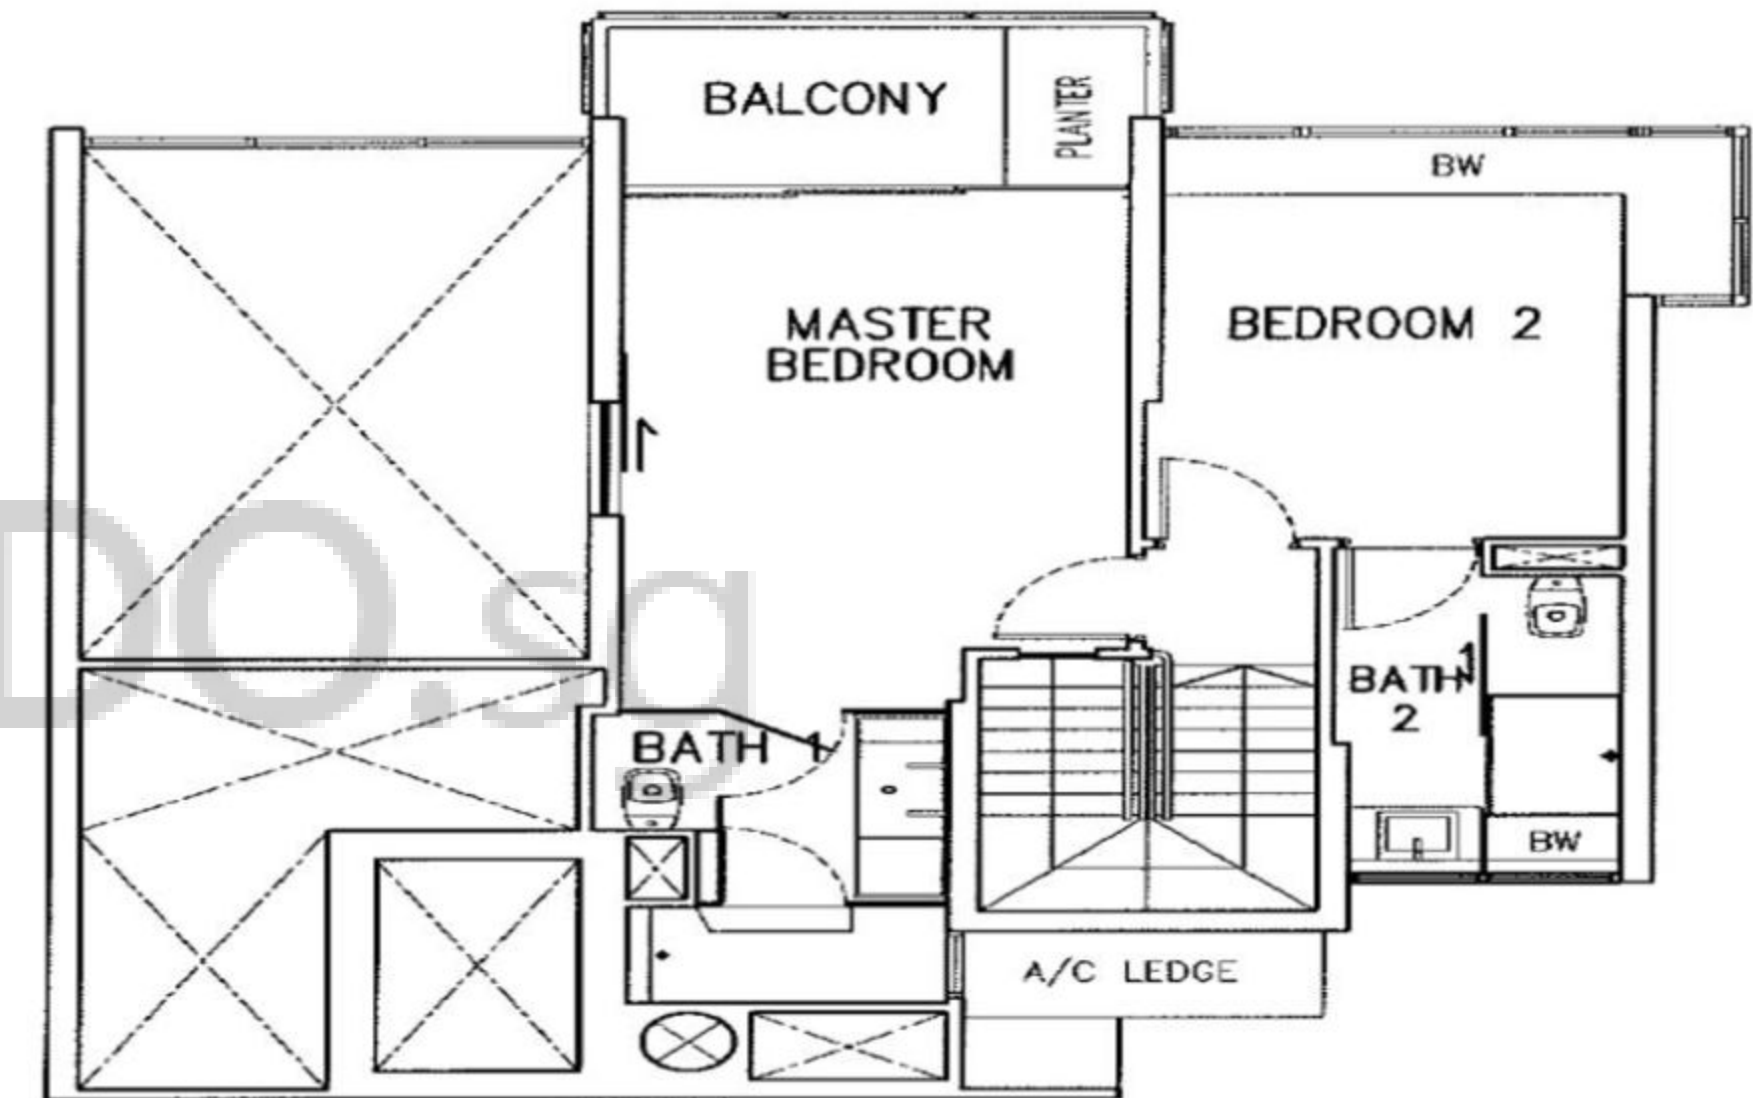

UPPER LOFT

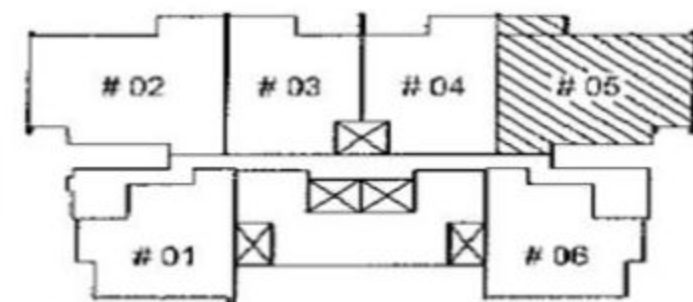

N
KEY PLAN
THIS KEY PLAN IS NOT TO SCALE

SCALE 1:100



BP no: A0719-00001-2003-BP01 dated 11 June 2004
BP no: A0719-00001-2003-BP02 dated 20 Sept 2004
BP no: A0719-00001-2003-BP04 dated 07 July 2005

BP no: A0719-00001-2003-BP05 dated 15 Oct 2007
BP no: A0719-00001-2003-BP06 dated 22 Aug 2008
BP no: A0719-00001-2003-BP07 dated 28 Sept 2009
BP no: A0719-00001-2003-BP08 dated 30 April 2012




buycondo.sg

MIRO


TYPE CL1

THE BELOW PLANS ARE SUBJECT TO CHANGE
AS MAY BE APPROVED BY THE RELEVANT AUTHORITIES


UNIT: #23-05

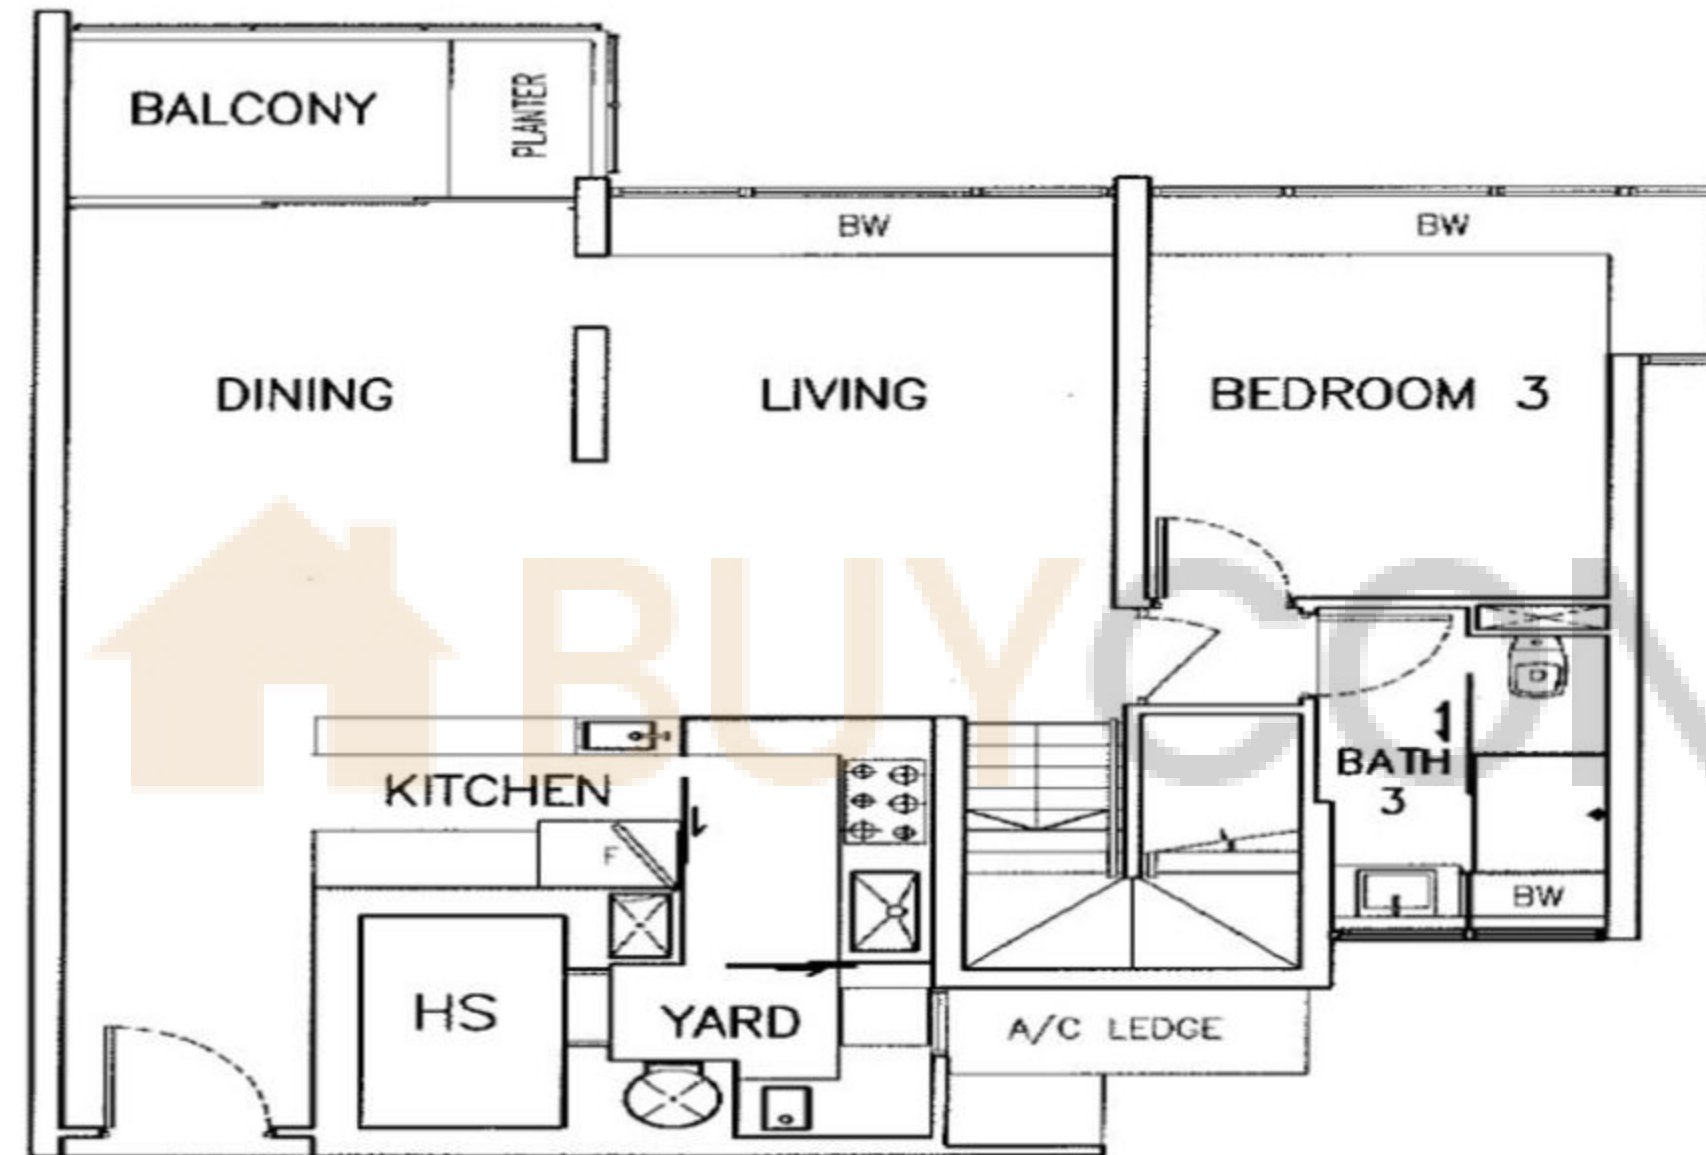

LOWER LOFT

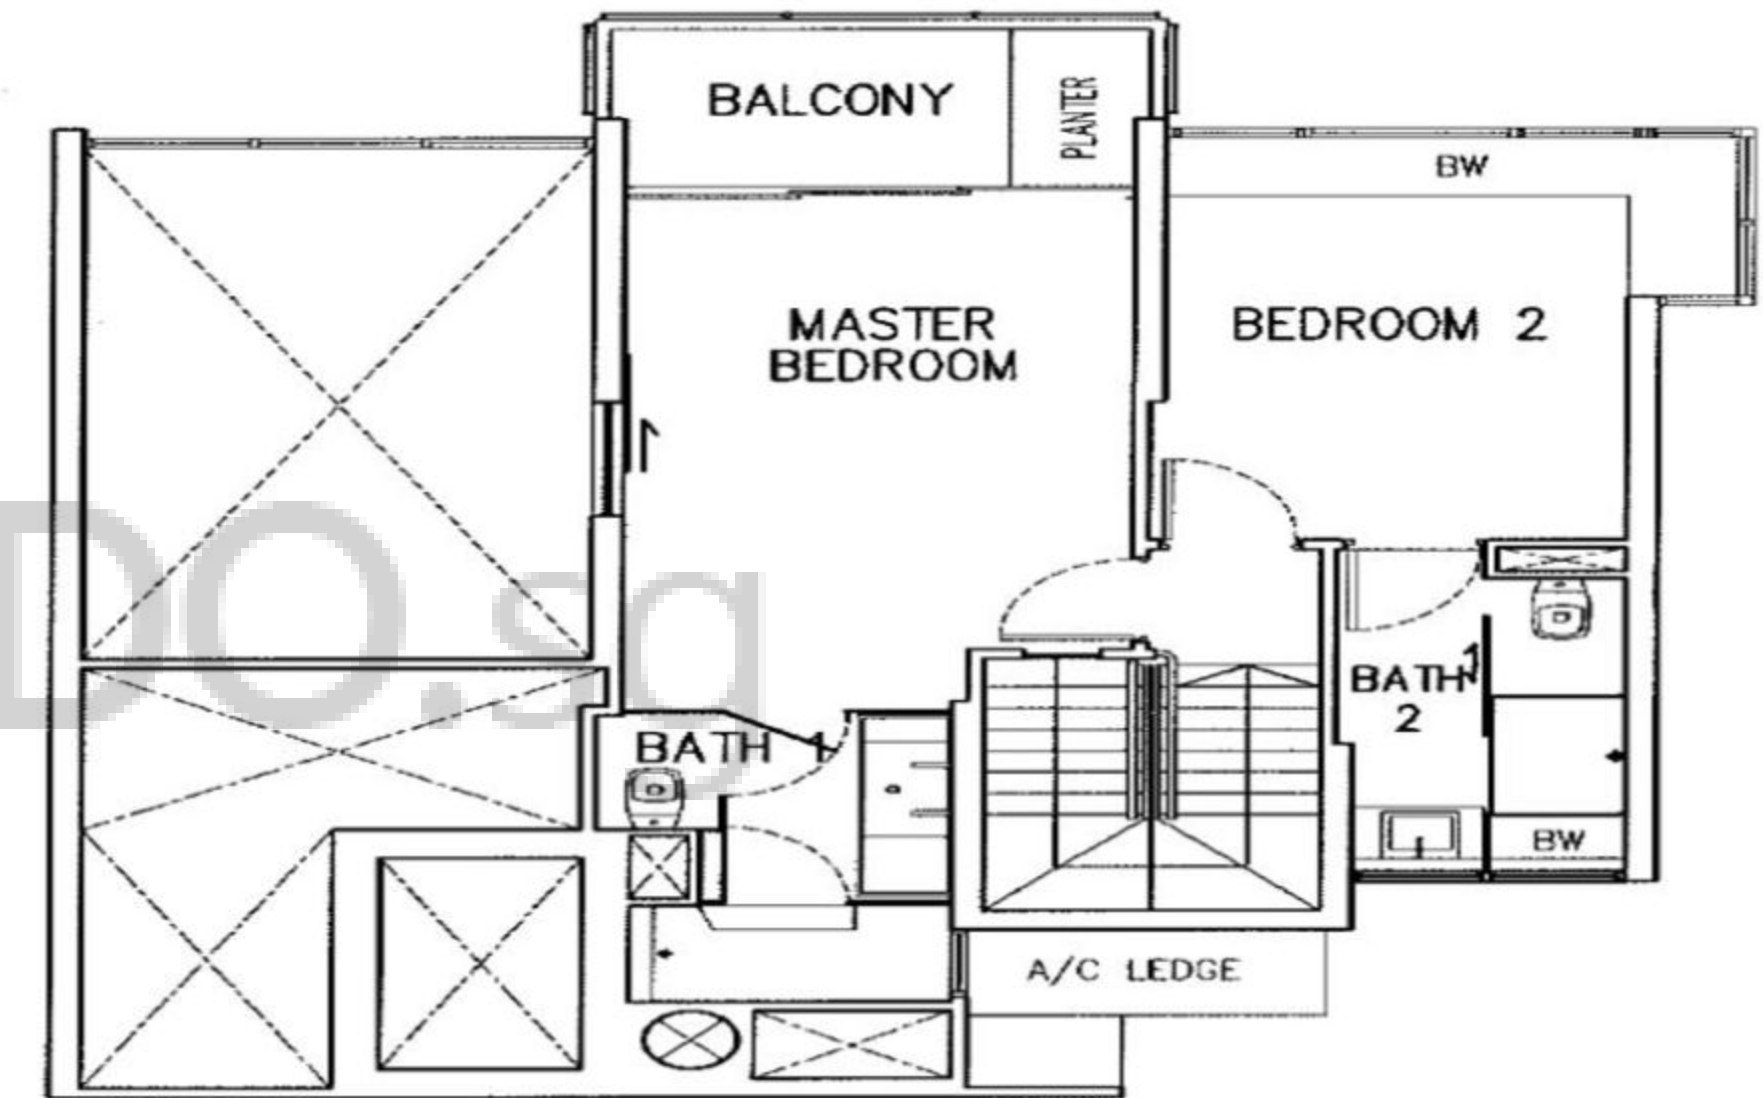

UPPER LOFT

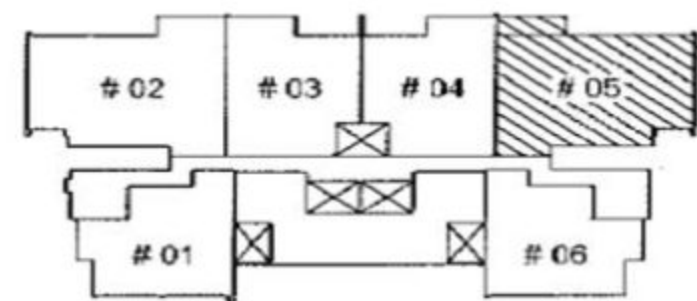

KEY PLAN
THIS KEY PLAN IS NOT TO SCALE

SCALE 1:100



BP no: A0719-00001-2003-BP01 dated 11 June 2004
BP no: A0719-00001-2003-BP02 dated 20 Sept 2004
BP no: A0719-00001-2003-BP04 dated 07 July 2005

BP no: A0719-00001-2003-BP05 dated 15 Oct 2007
BP no: A0719-00001-2003-BP06 dated 22 Aug 2008
BP no: A0719-00001-2003-BP07 dated 28 Sept 2009
BP no: A0719-00001-2003-BP08 dated 30 April 2012




buycondo.sg

MIRO


TYPE CL1

THE BELOW PLANS ARE SUBJECT TO CHANGE
AS MAY BE APPROVED BY THE RELEVANT AUTHORITIES


UNIT: #27-05

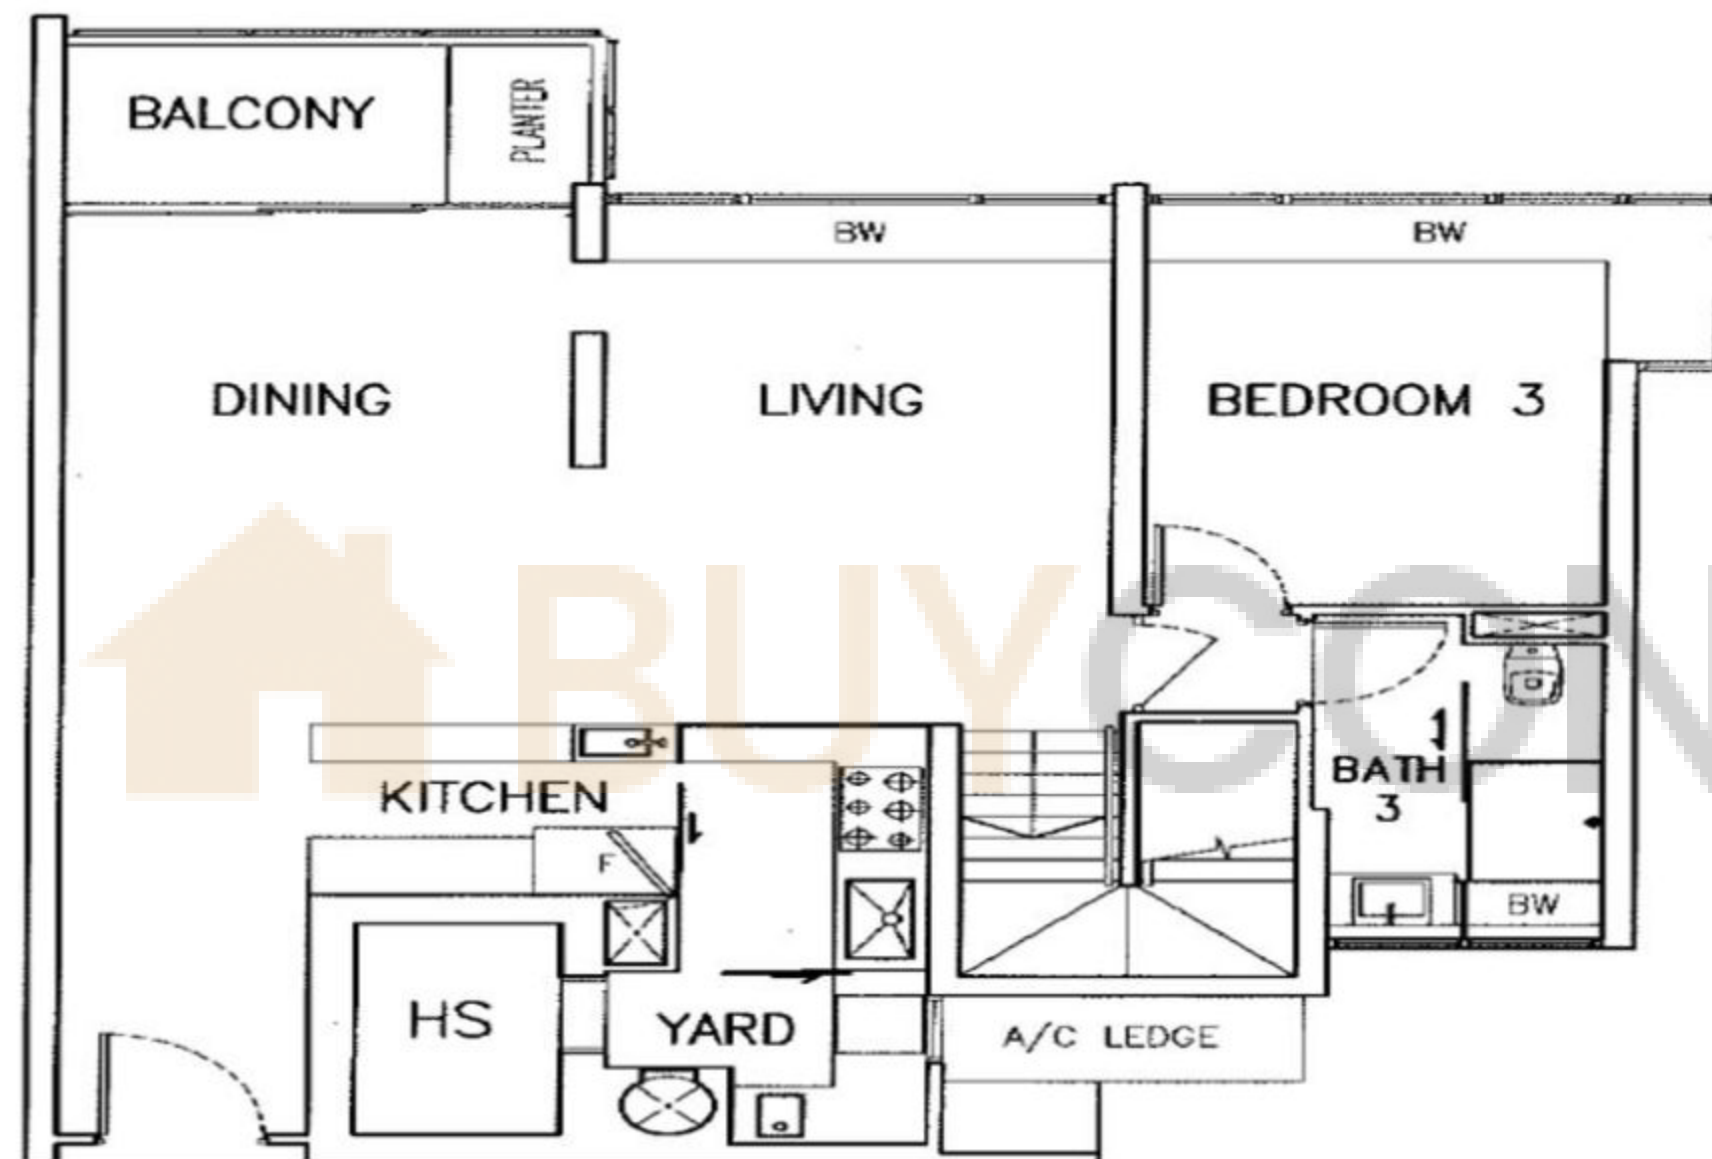

LOWER LOFT

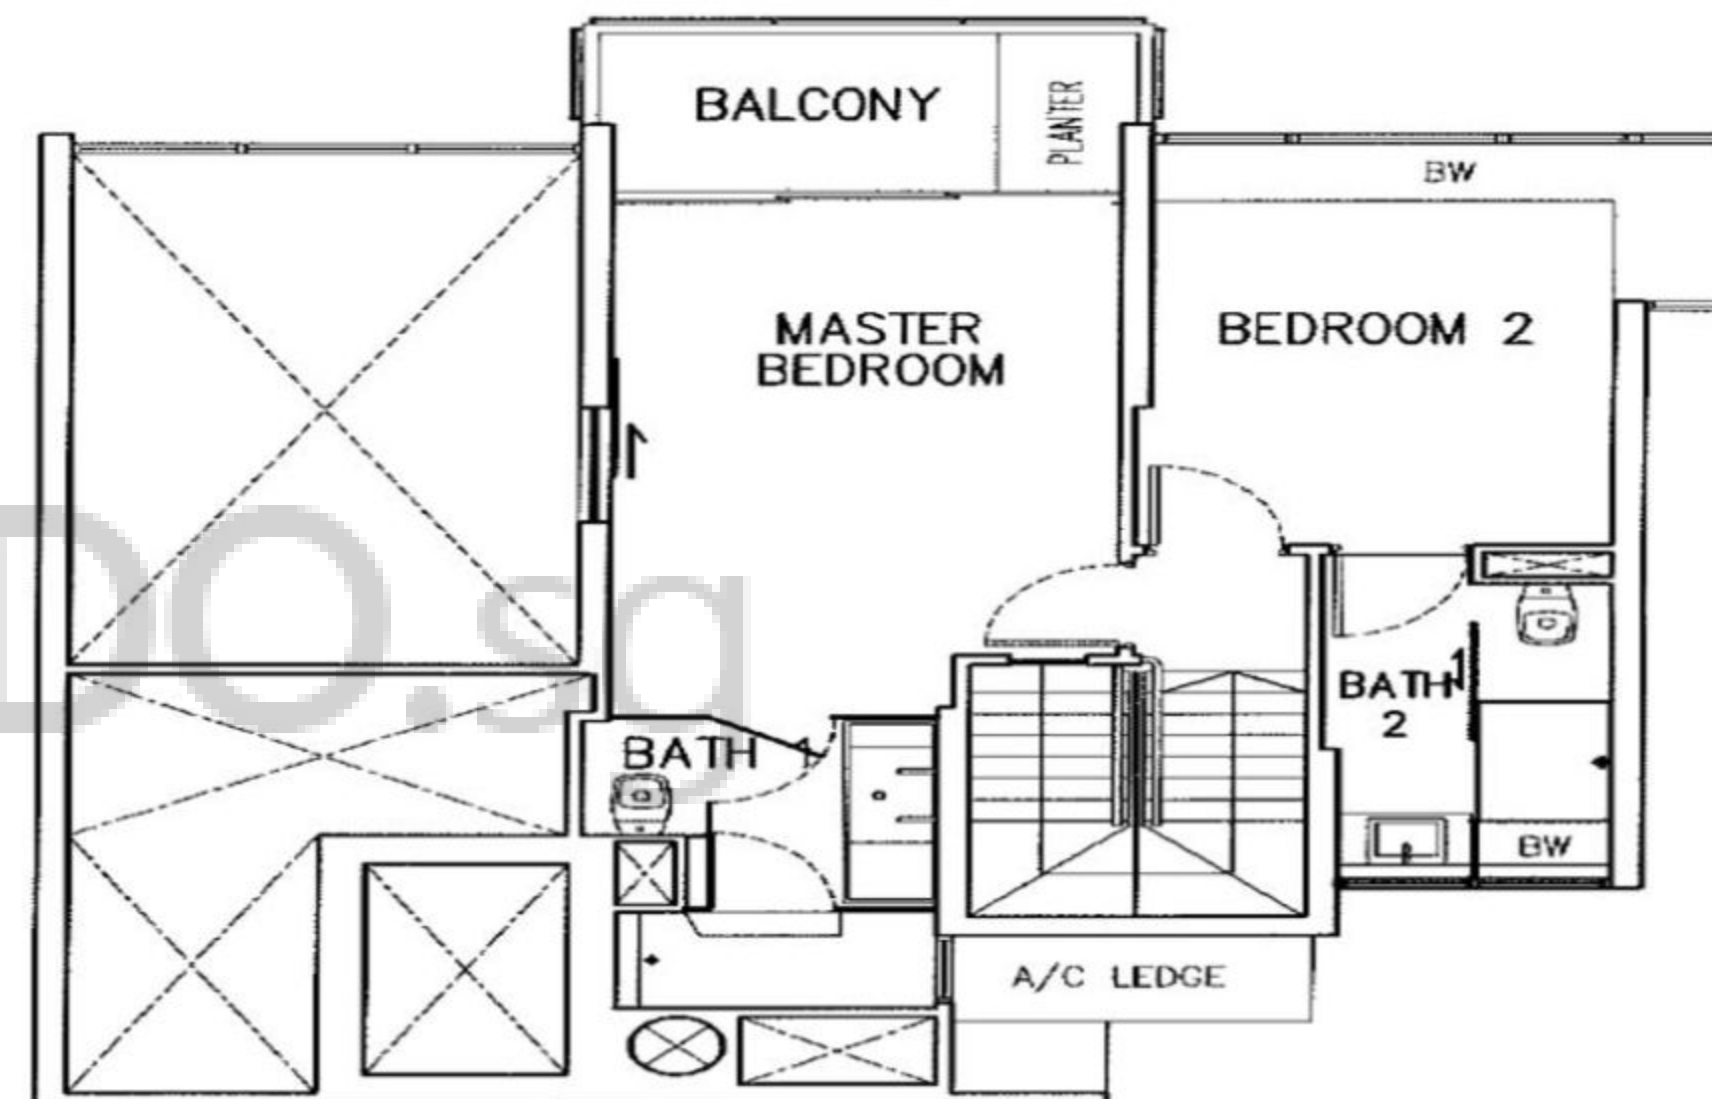

UPPER LOFT

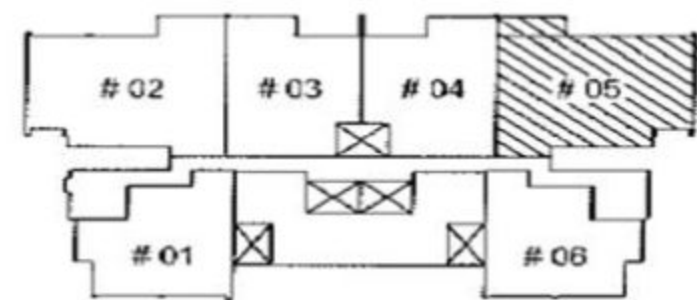

N
KEYPLAN
THIS KEYPLAN IS NOT TO SCALE

SCALE 1:100



BP no: A0719-00001-2003-BP01 dated 11 June 2004	BP no: A0719-00001-2003-BP05 dated 15 Oct 2007
BP no: A0719-00001-2003-BP02 dated 20 Sept 2004	BP no: A0719-00001-2003-BP06 dated 22 Aug 2008
BP no: A0719-00001-2003-BP04 dated 07 July 2005	BP no: A0719-00001-2003-BP07 dated 28 Sept 2009
	BP no: A0719-00001-2003-BP08 dated 30 April 2012




buycondo.sg

MIRO


Penthouse

THE BELOW PLANS ARE SUBJECT TO CHANGE
AS MAY BE APPROVED BY THE RELEVANT AUTHORITIES

UNIT: #31-03

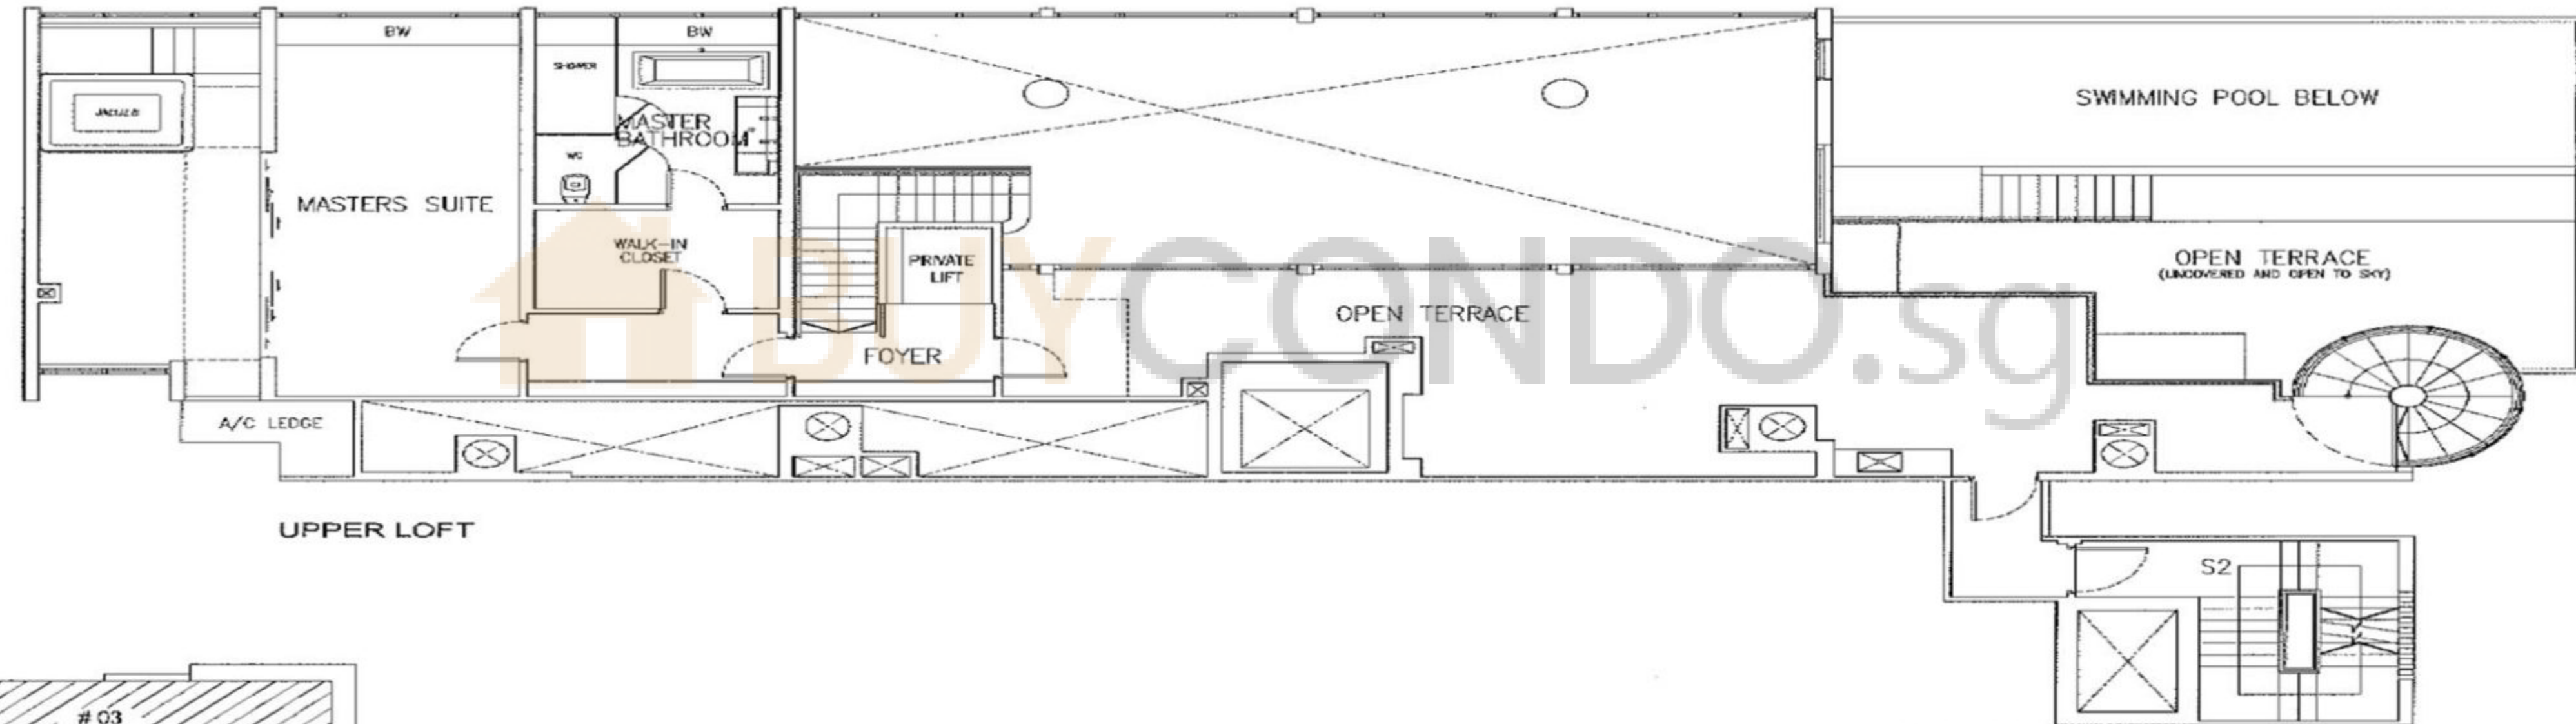

SCALE 1:100

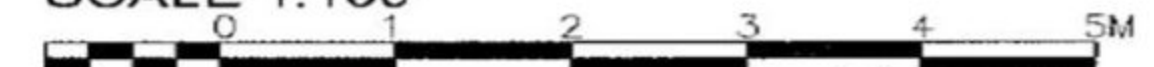

BP no: A0719-00001-2003-BP05 dated 15 Oct 2007

BP no: A0719-00001-2003-BP01 dated 11 June 2004

BP no: A0719-00001-2003-BP06 dated 22 Aug 2008

BP no: A0719-00001-2003-BP02 dated 20 Sept 2004

BP no: A0719-00001-2003-BP07 dated 28 Sept 2009

BP no: A0719-00001-2003-BP04 dated 07 July 2005

BP no: A0719-00001-2003-BP08 dated 30 April 2012



BUYCONDO.SG

Considering Miro?



Free Home Estimates

buycondo.sg



Free Property Calculators

listings.sg

WhatsApp +65 8986 1688