

BUYCONDO.SG

Sloane Residences - Floor Plans



Free Home Estimates

buycondo.sg



Free Property Calculators

listings.sg


WhatsApp +65 8986 1688

2-BEDROOM

69 sqm / 743 sqft

Type B

(Clear Ceiling : 5.0m)
#01-01 to #02-01
#01-02 to #02-02

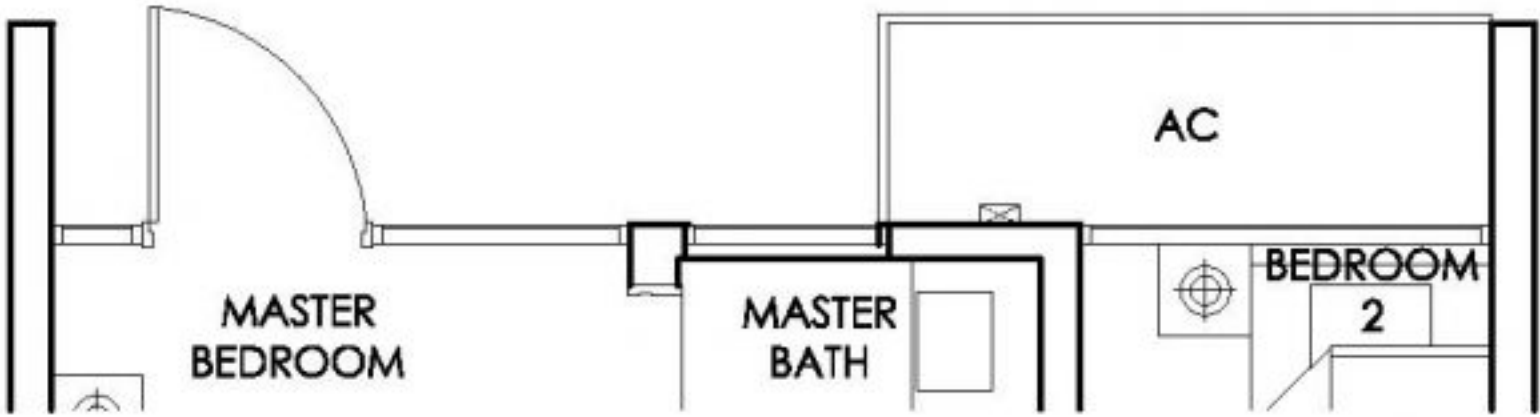

Applicable to Type B & Ba only

Type Ba


(Clear Ceiling : 4.65m)
#03-01
#03-02

Type B1*


(Clear Ceiling : 5.0m)
#01-03 to #02-03

Type B1a*

(Clear Ceiling : 4.65m)
#03-03
#03-04

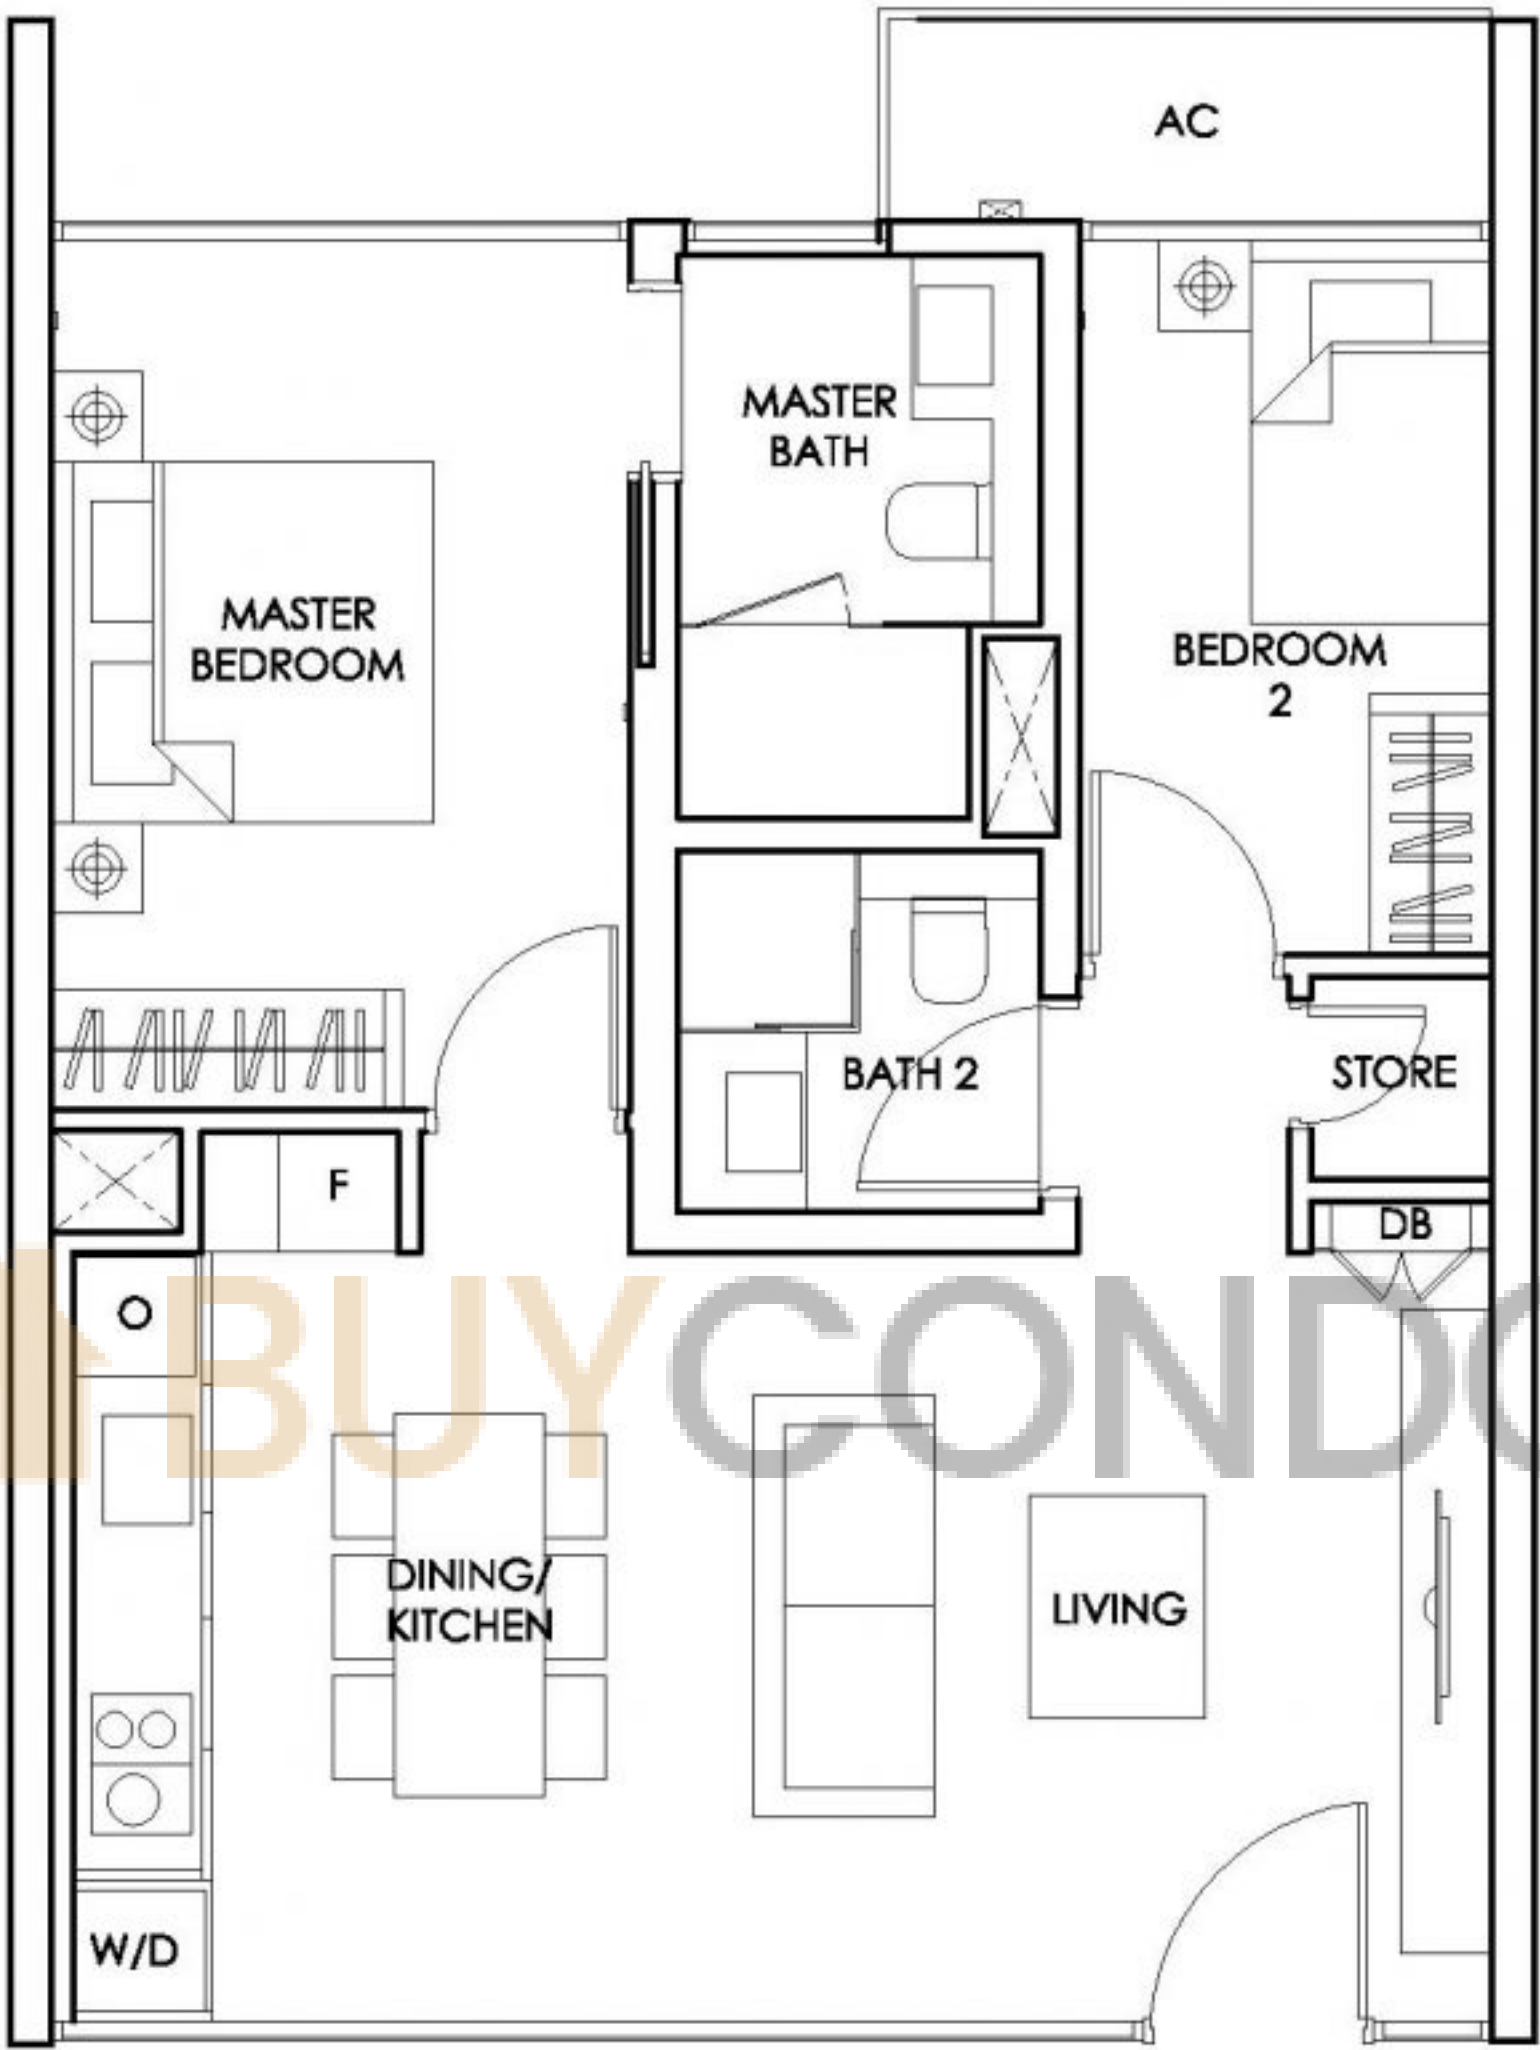


Applicable to Type B1* & B1a* only

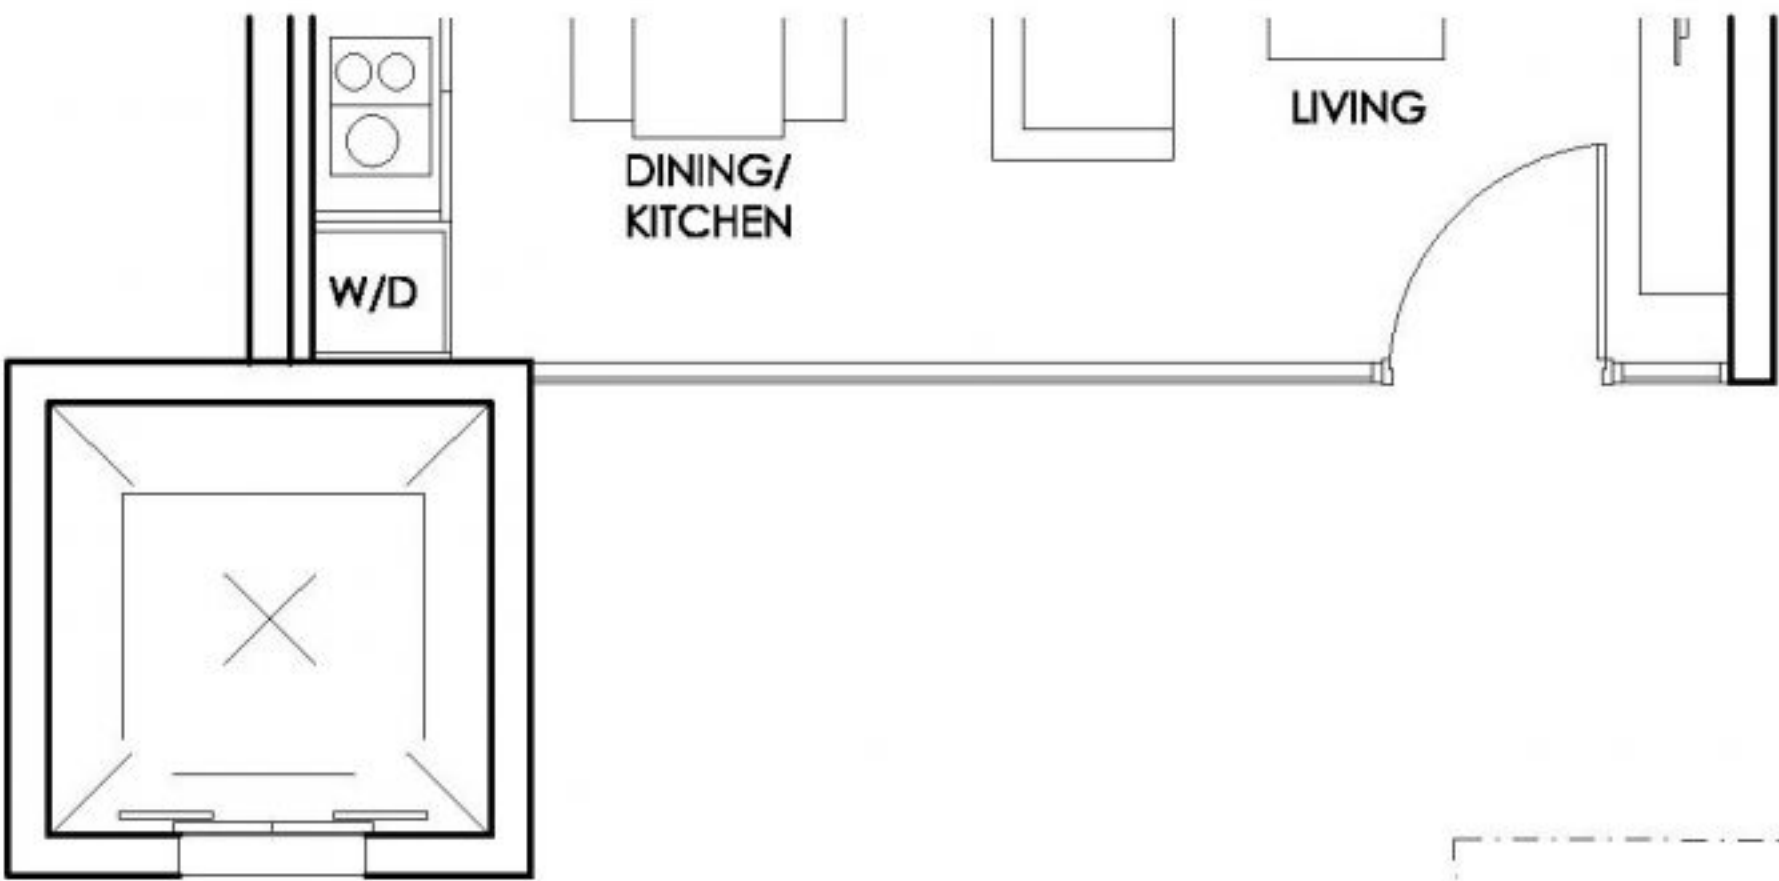

Applicable to Stack 02 & 03 only

*Mirror units

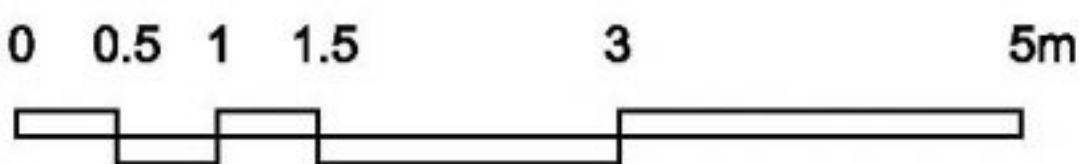


Drawn to Scale 1 : 100

Legend:

F - Fridge DB - Distribution Board WC - Water Closet W/D - Washer Cum Dryer O -Microwave Oven AC - Aircon Ledge

- The balcony in the unit shall not be enclosed unless with the approved balcony screen. For illustration of the approved balcony screen, please refer to the last page of this brochure.
- All plans are subject to change as may be required or approved by the relevant authorities. Indicated floor areas are approximate measurements and are subject to final survey.

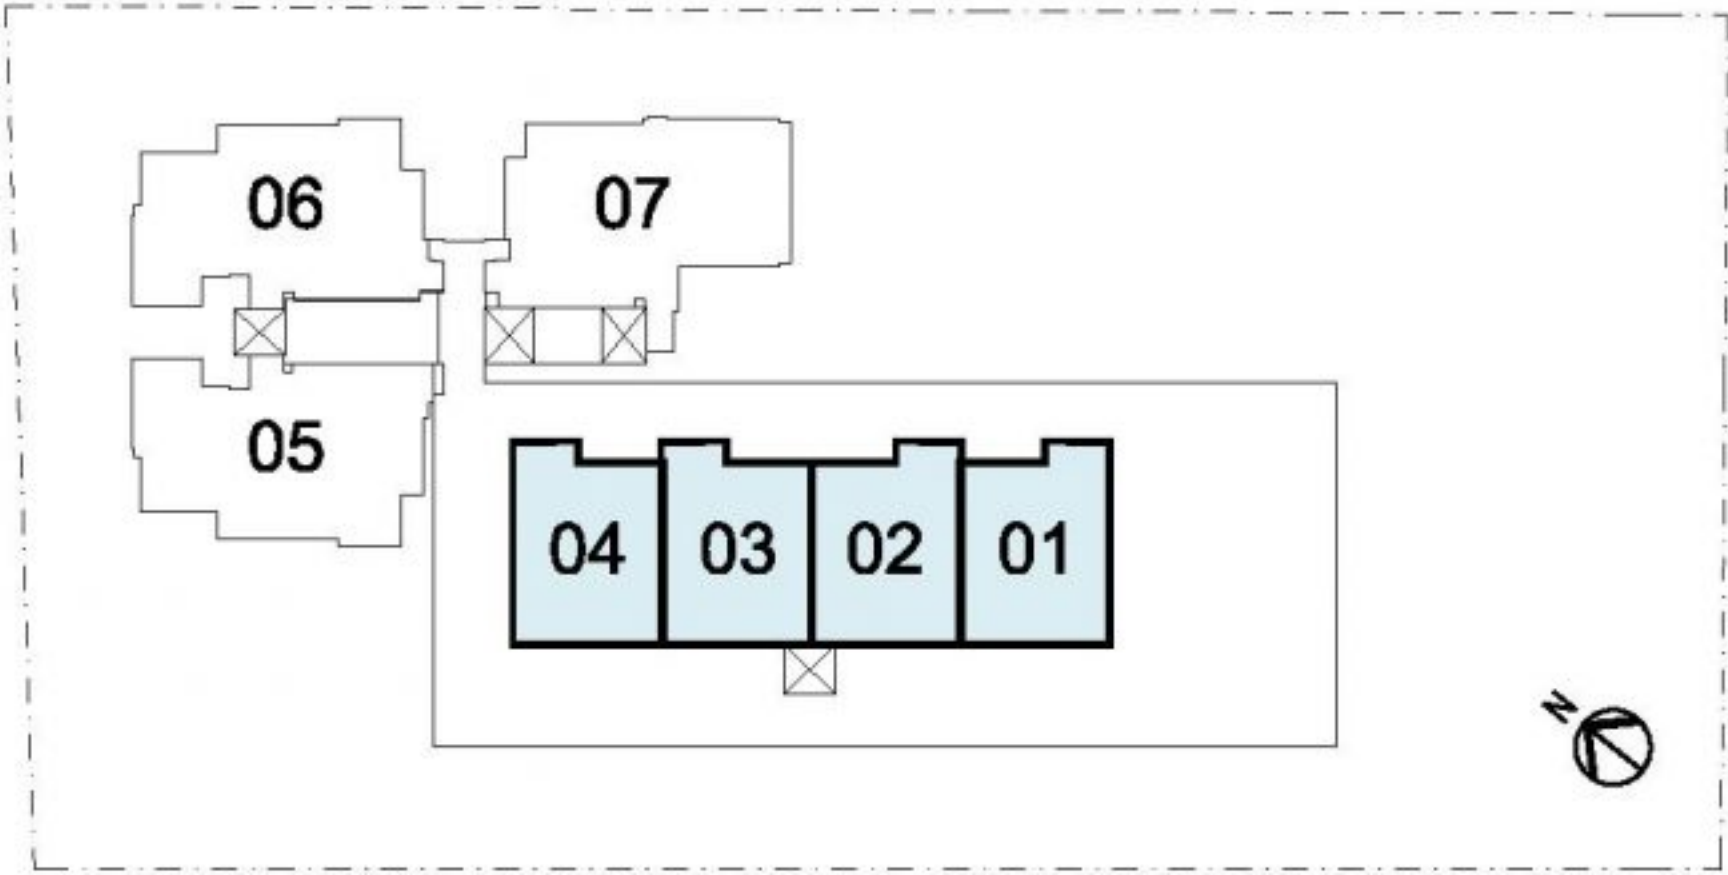



3-BEDROOM

120 sqm / 1292 sqft

Type C
(Clear Ceiling : 6m)
#02-07 to #03-07

Type Ca
(Clear Ceiling : 3.2m)
#04-07 to #11-07

Type Cb
(Clear Ceiling : 4.6m)
#12-07

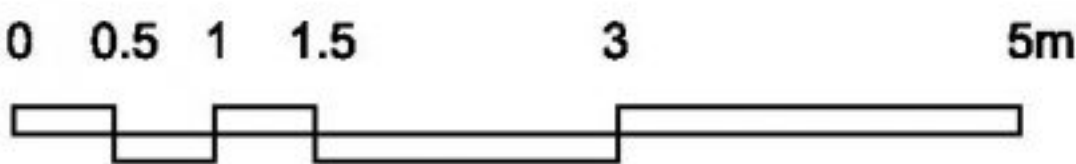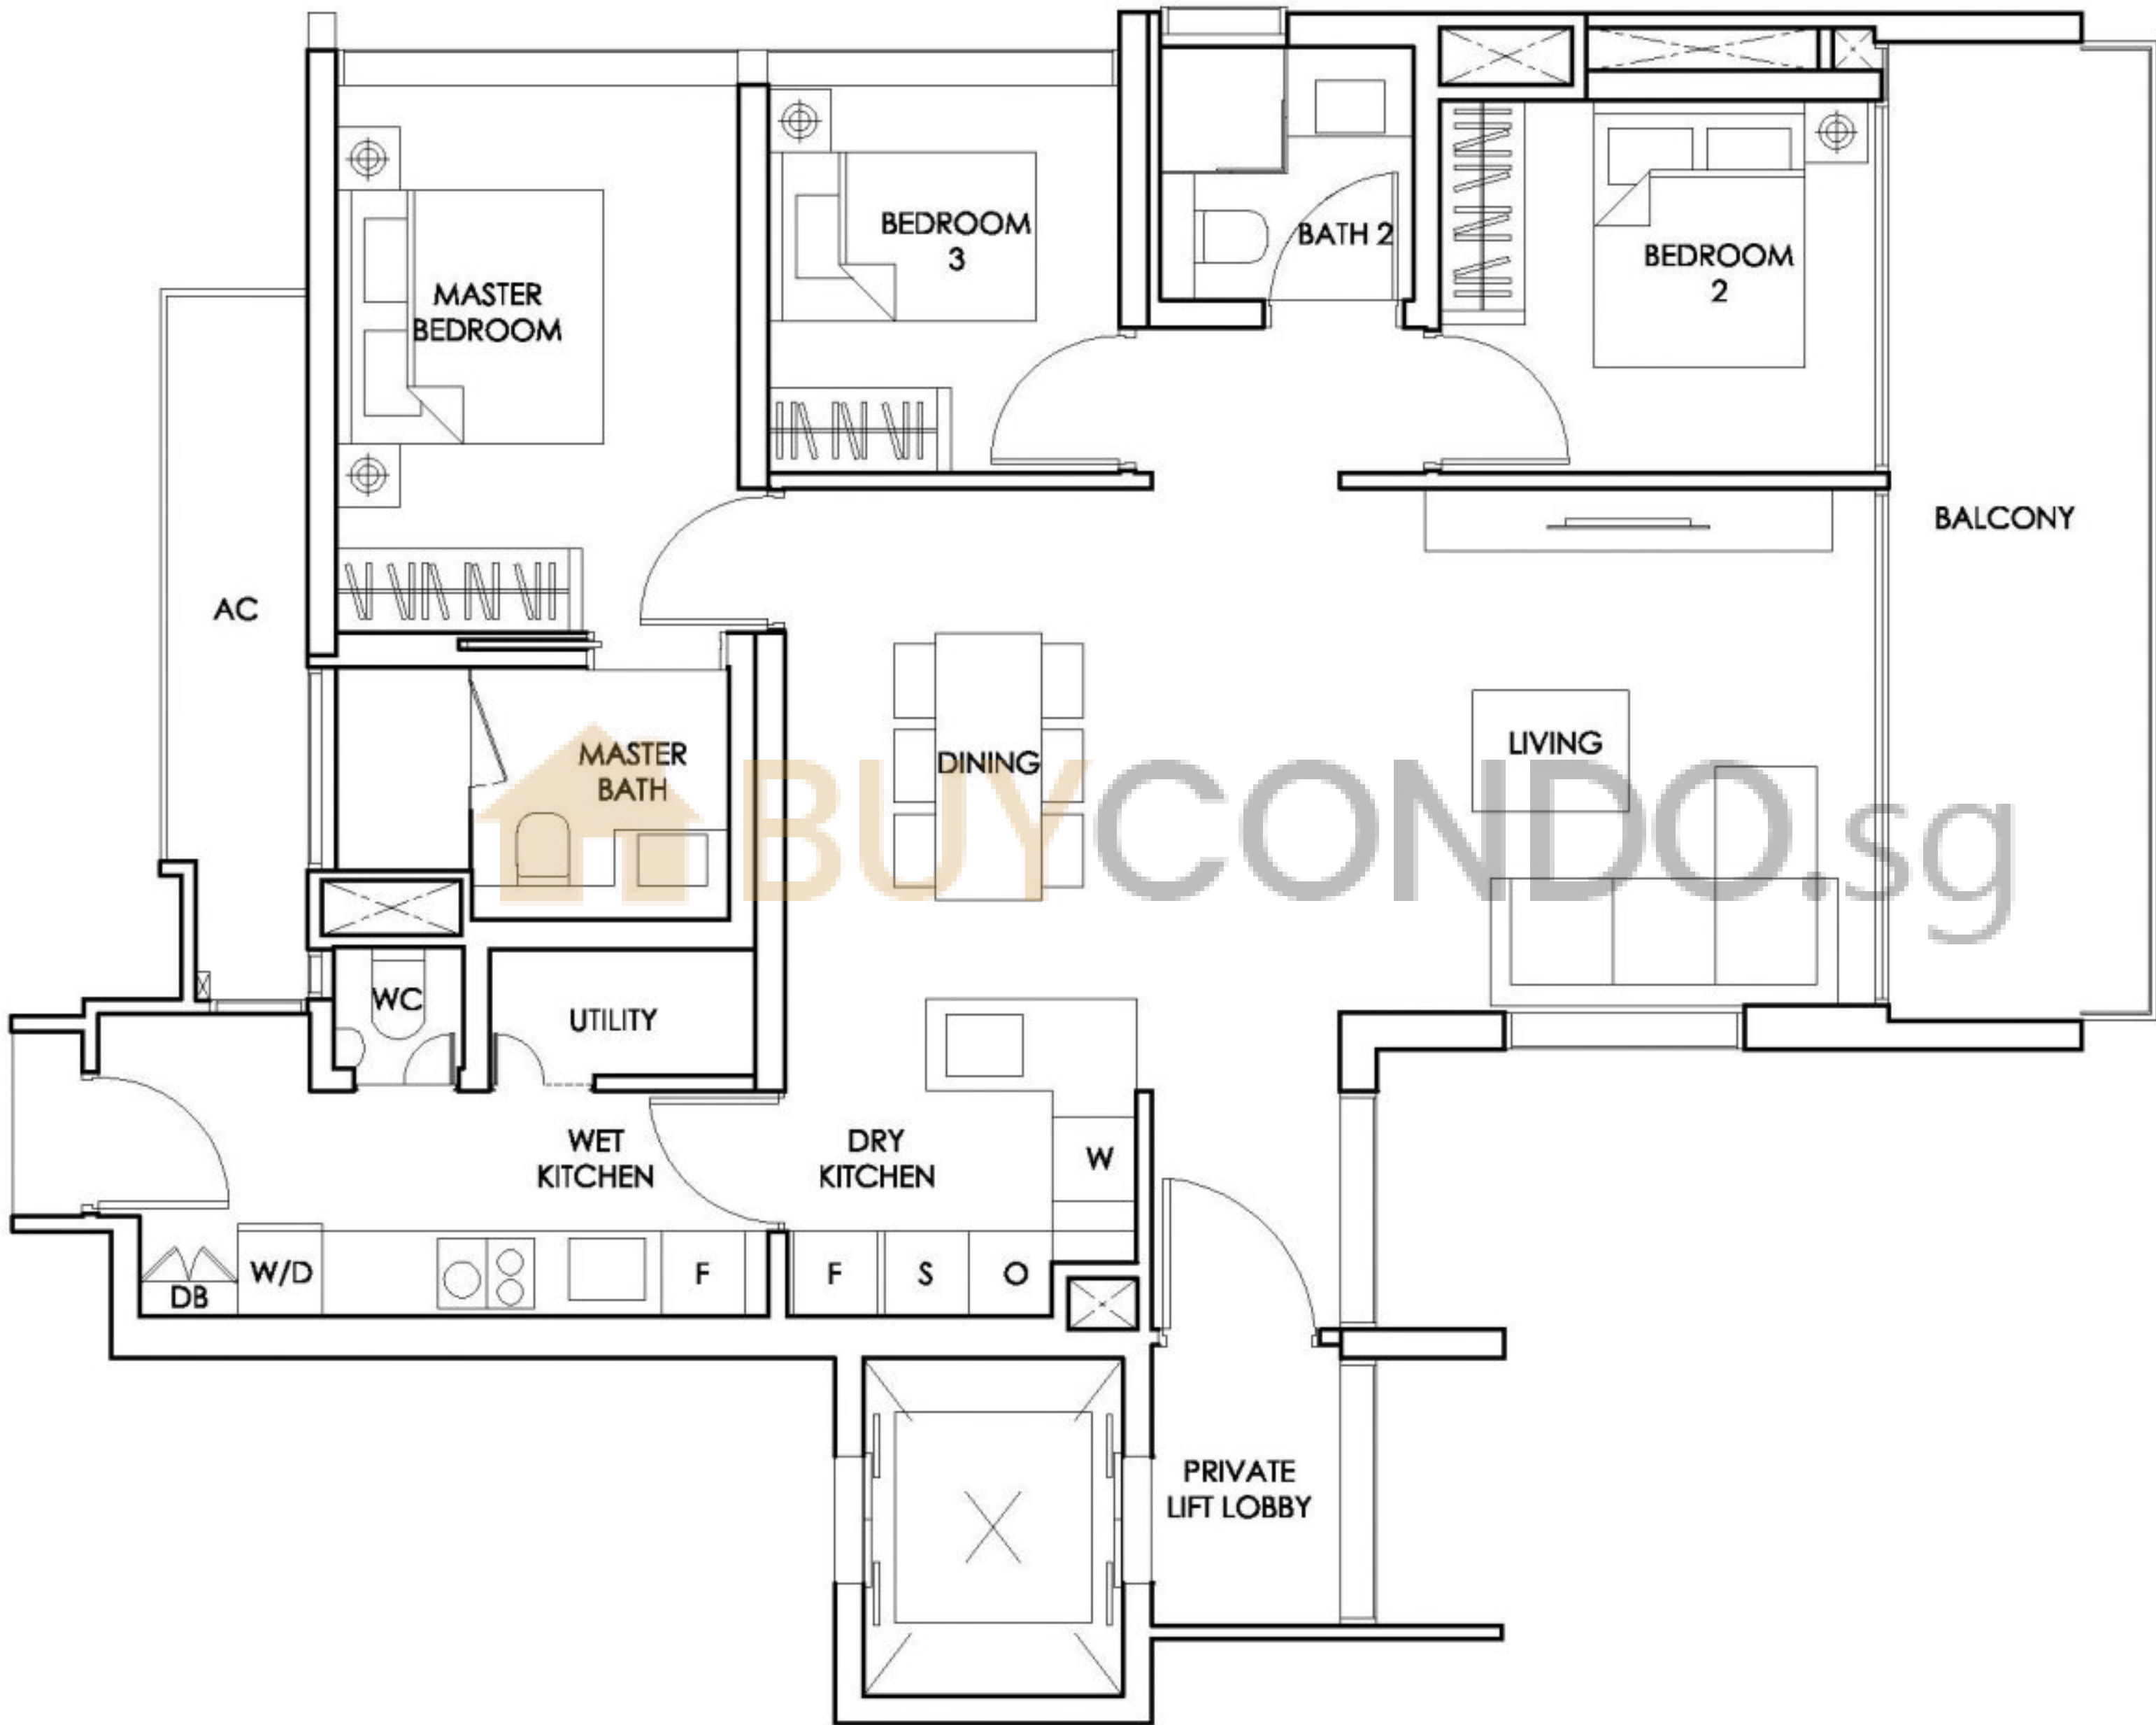


Drawn to Scale 1 : 100

Legend:

F - Fridge Ledge	DB - Distribution Board	WC - Water Closet	W/D - Washer Cum Dryer	O - Microwave Oven	S - Steam Oven	W - Wine Chiller	AC - Aircon
------------------	-------------------------	-------------------	------------------------	--------------------	----------------	------------------	-------------

- The balcony in the unit shall not be enclosed unless with the approved balcony screen. For illustration of the approved balcony screen, please refer to the last page of this brochure.
- All plans are subject to change as may be required or approved by the relevant authorities. Indicated floor areas are approximate measurements and are subject to final survey.


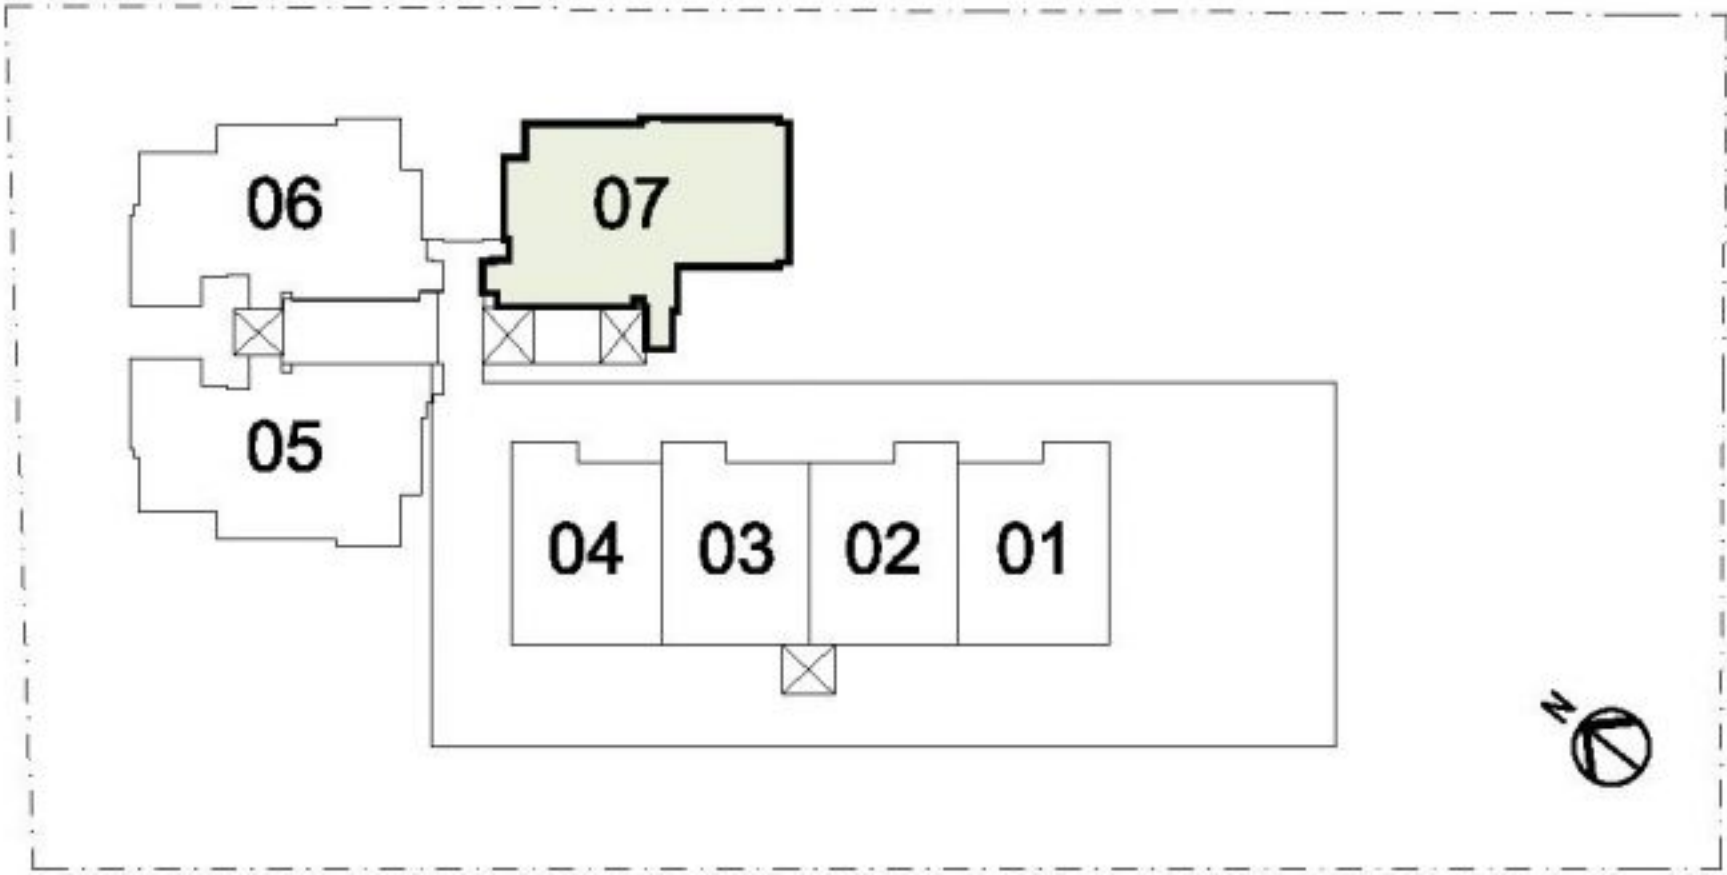


4-BEDROOM

139 sqm / 1496 sqft

Type D
(Clear Ceiling : 3.2m)
#05-08 to #11-08

Type Da
(Clear Ceiling : 4.6m)
#12-08

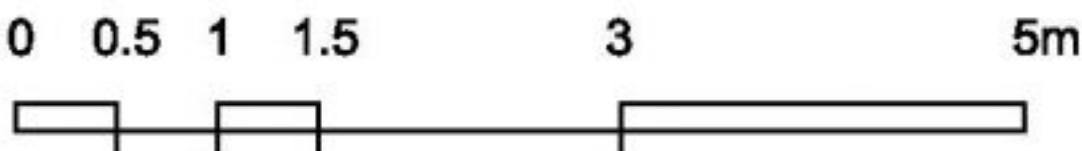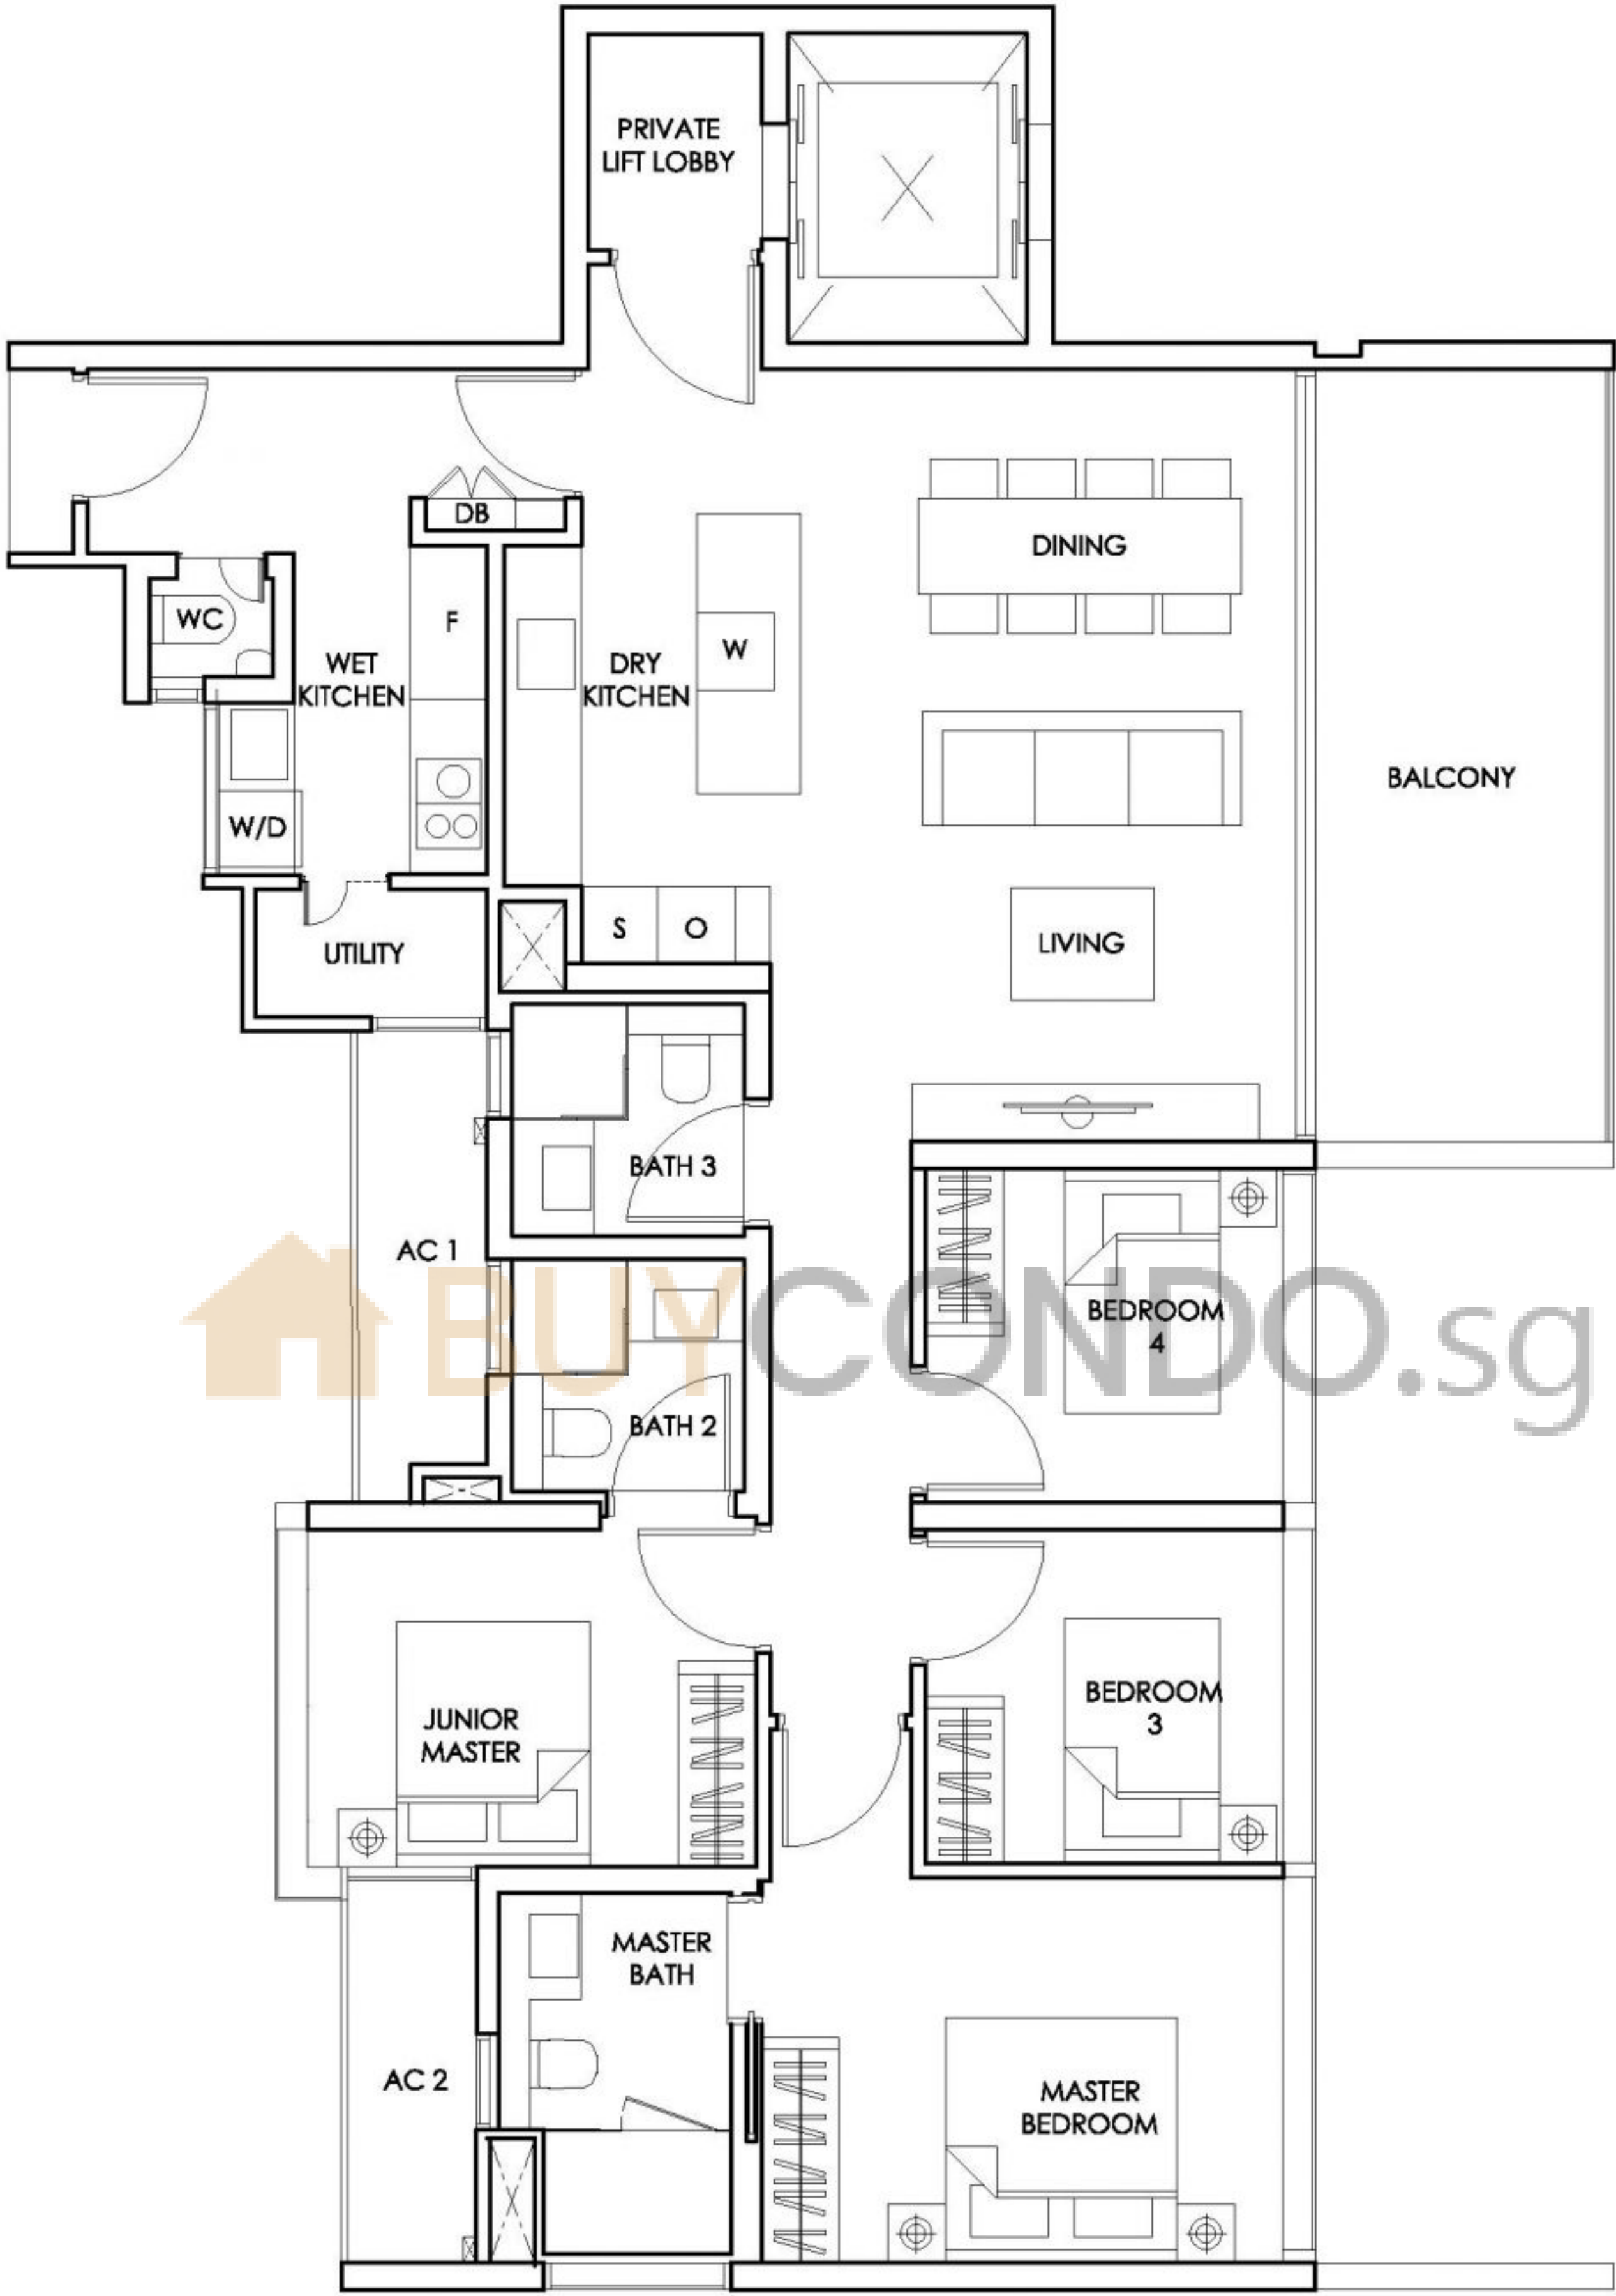


Drawn to Scale 1 : 100

Legend:

F - Fridge DB - Distribution Board WC - Water Closet W/D - Washer Cum Dryer O - Microwave Oven S - Steam Oven W - Wine Chiller AC - Aircon Ledge

- The balcony in the unit shall not be enclosed unless with the approved balcony screen. For illustration of the approved balcony screen, please refer to the last page of this brochure.
- All plans are subject to change as may be required or approved by the relevant authorities. Indicated floor areas are approximate measurements and are subject to final survey.

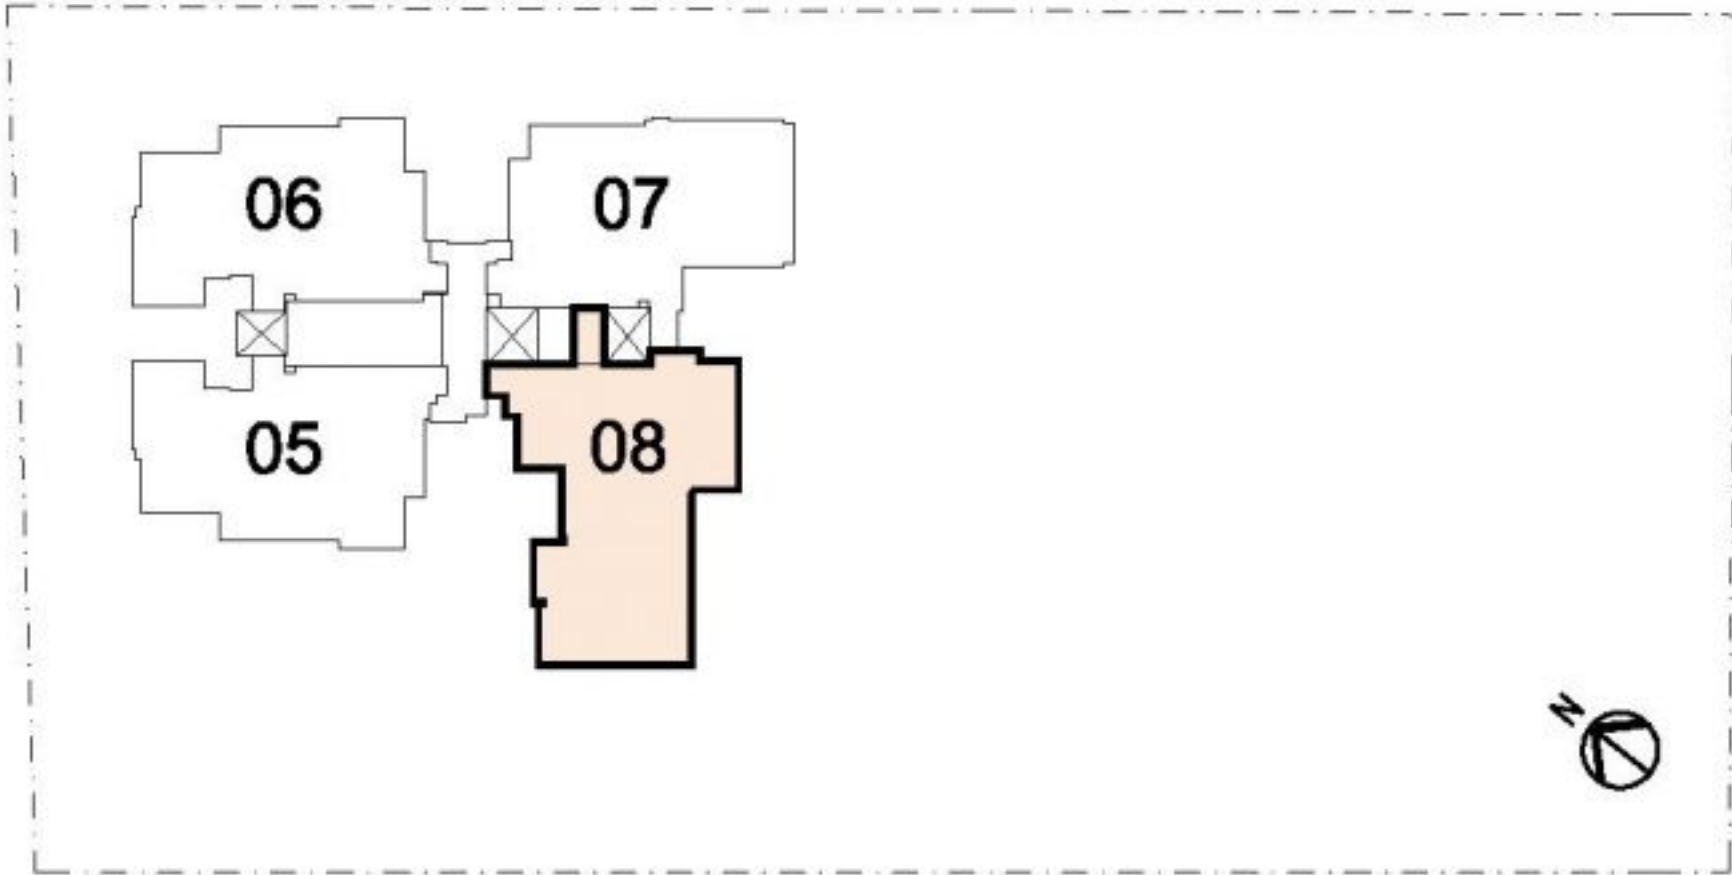

BUYCONDO.SG

Considering Sloane Residences?



Free Home Estimates

buycondo.sg



Free Property Calculators

listings.sg

WhatsApp +65 8986 1688