

BUYCONDO.SG

The Giverny Residences - Floor Plans



Free Home Estimates

buycondo.sg



Free Property Calculators

listings.sg

WhatsApp +65 8986 1688




LEVEL ONE

3-BEDROOM

TYPE A

AREA - 174 SQM

#01-01

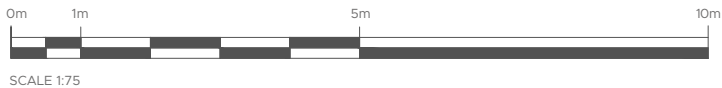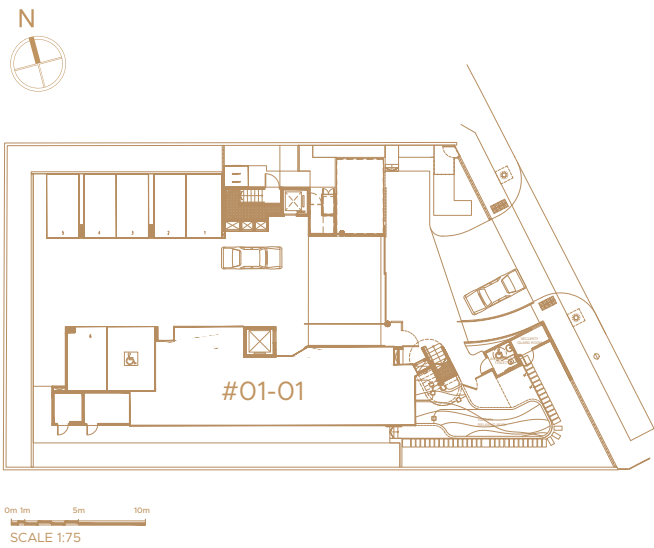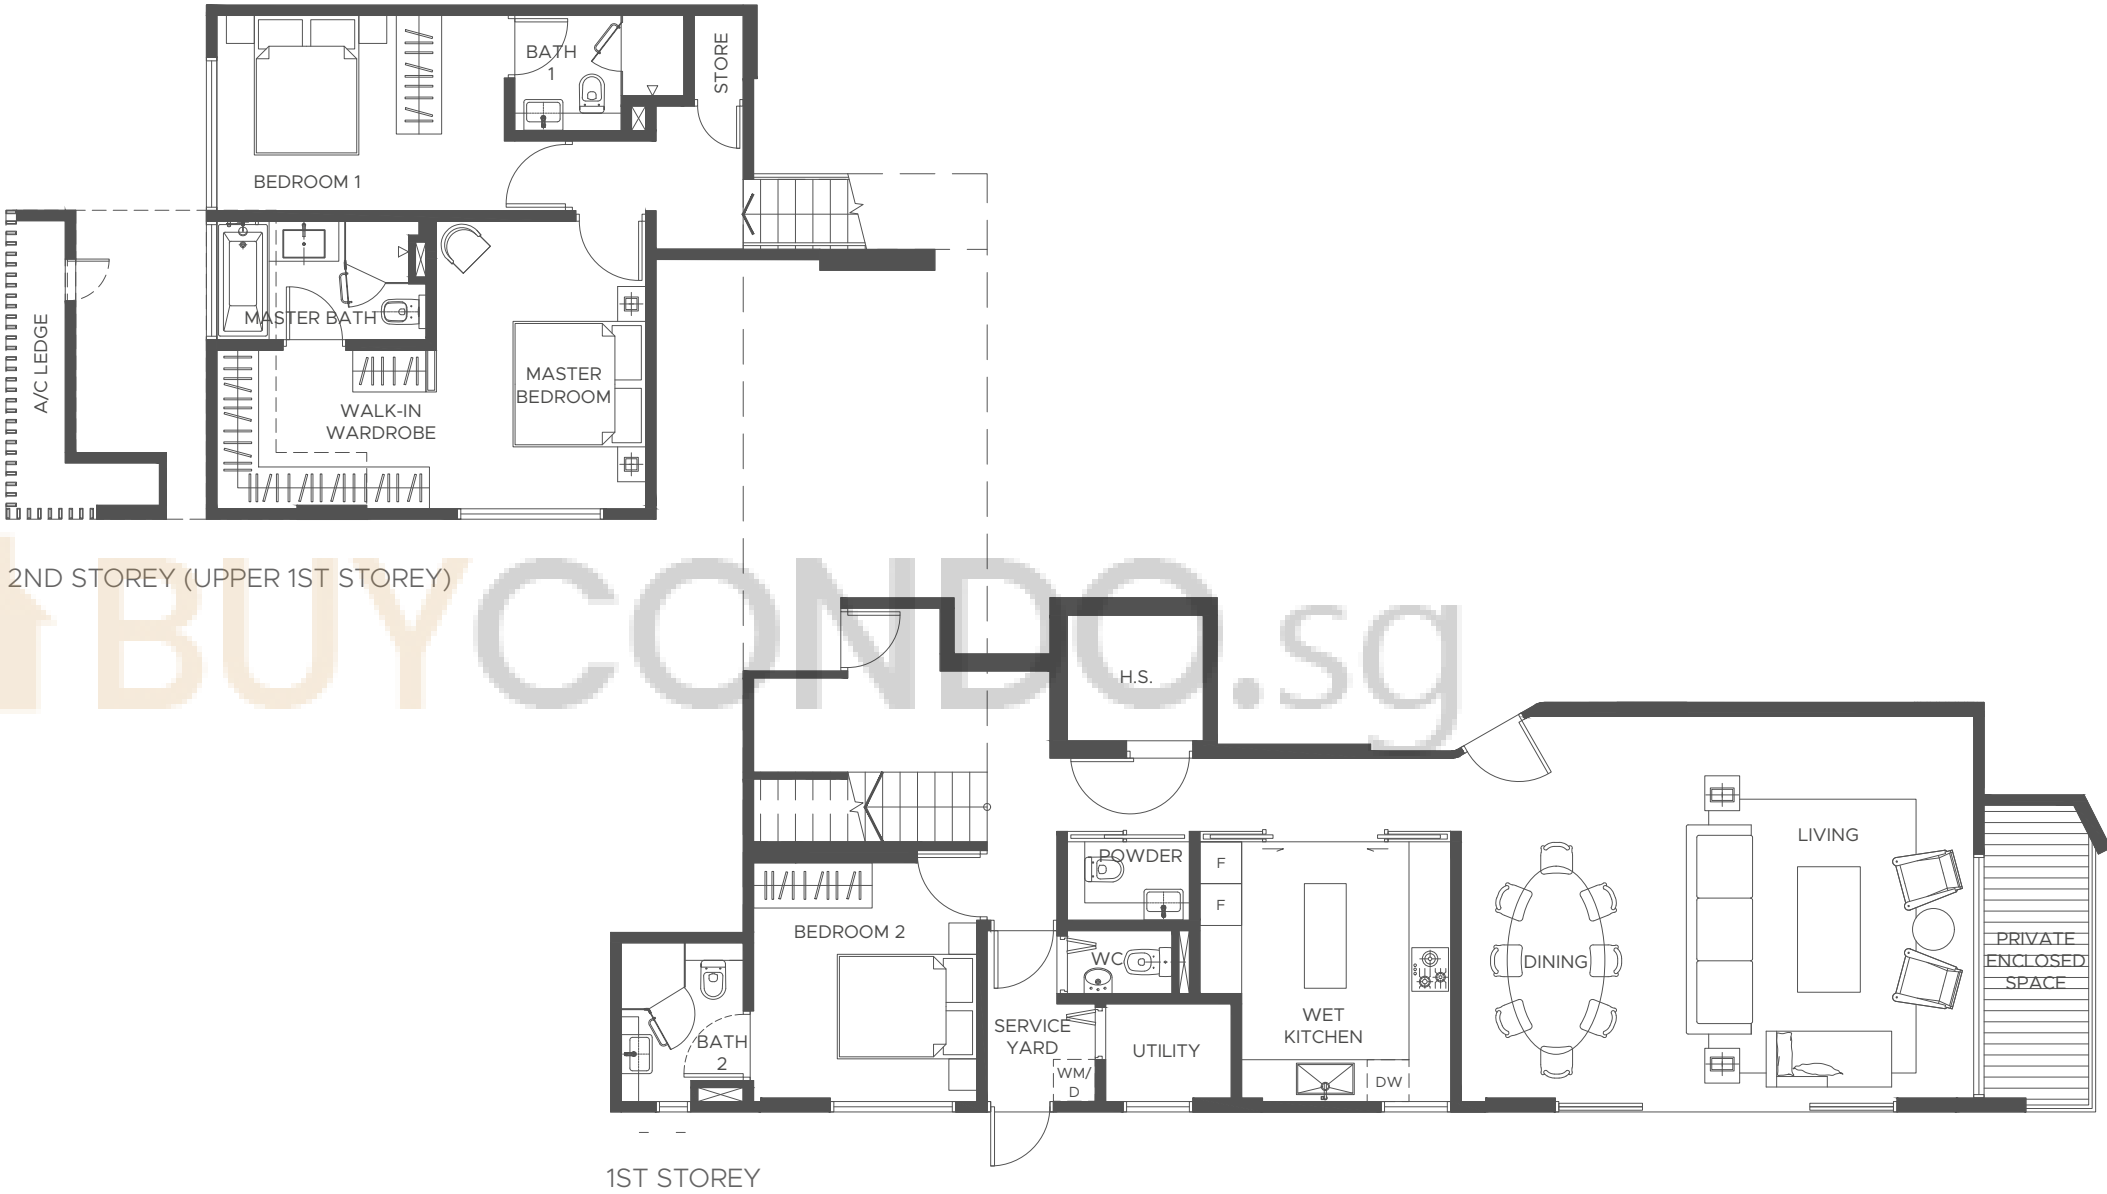

APPLIANCE LEGEND			
F	- FREESTANDING/ INTEGRATED FRIDGE	WM	- WASHING MACHINE
DW	- INTEGRATED DISHWASHER	D	- TUMBLE DRYER

All areas inclusive of balconies, private enclosed spaces (PES), planters, and strata void areas, if any. Furniture is indicative only and not provided for. All plans and layouts are not drawn to scale and are subject to any amendments required by the developer and/or approved by the relevant authorities or required by the architect and notified to the developer after the date of print. All floor areas and other measurements indicated are approximate measurements only and are subject to final government re-survey. The PES and balcony shall not be enclosed unless with the approved balcony screen. For an illustration of the approved balcony screen, please refer to the diagram annexed hereto as "Annexure A"





LEVEL TWO

3-BEDROOM

TYPE B

AREA - 171 SQM

#02-01

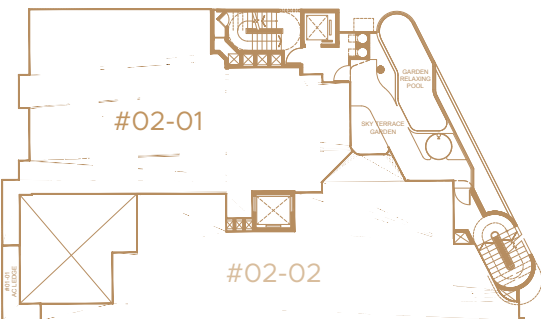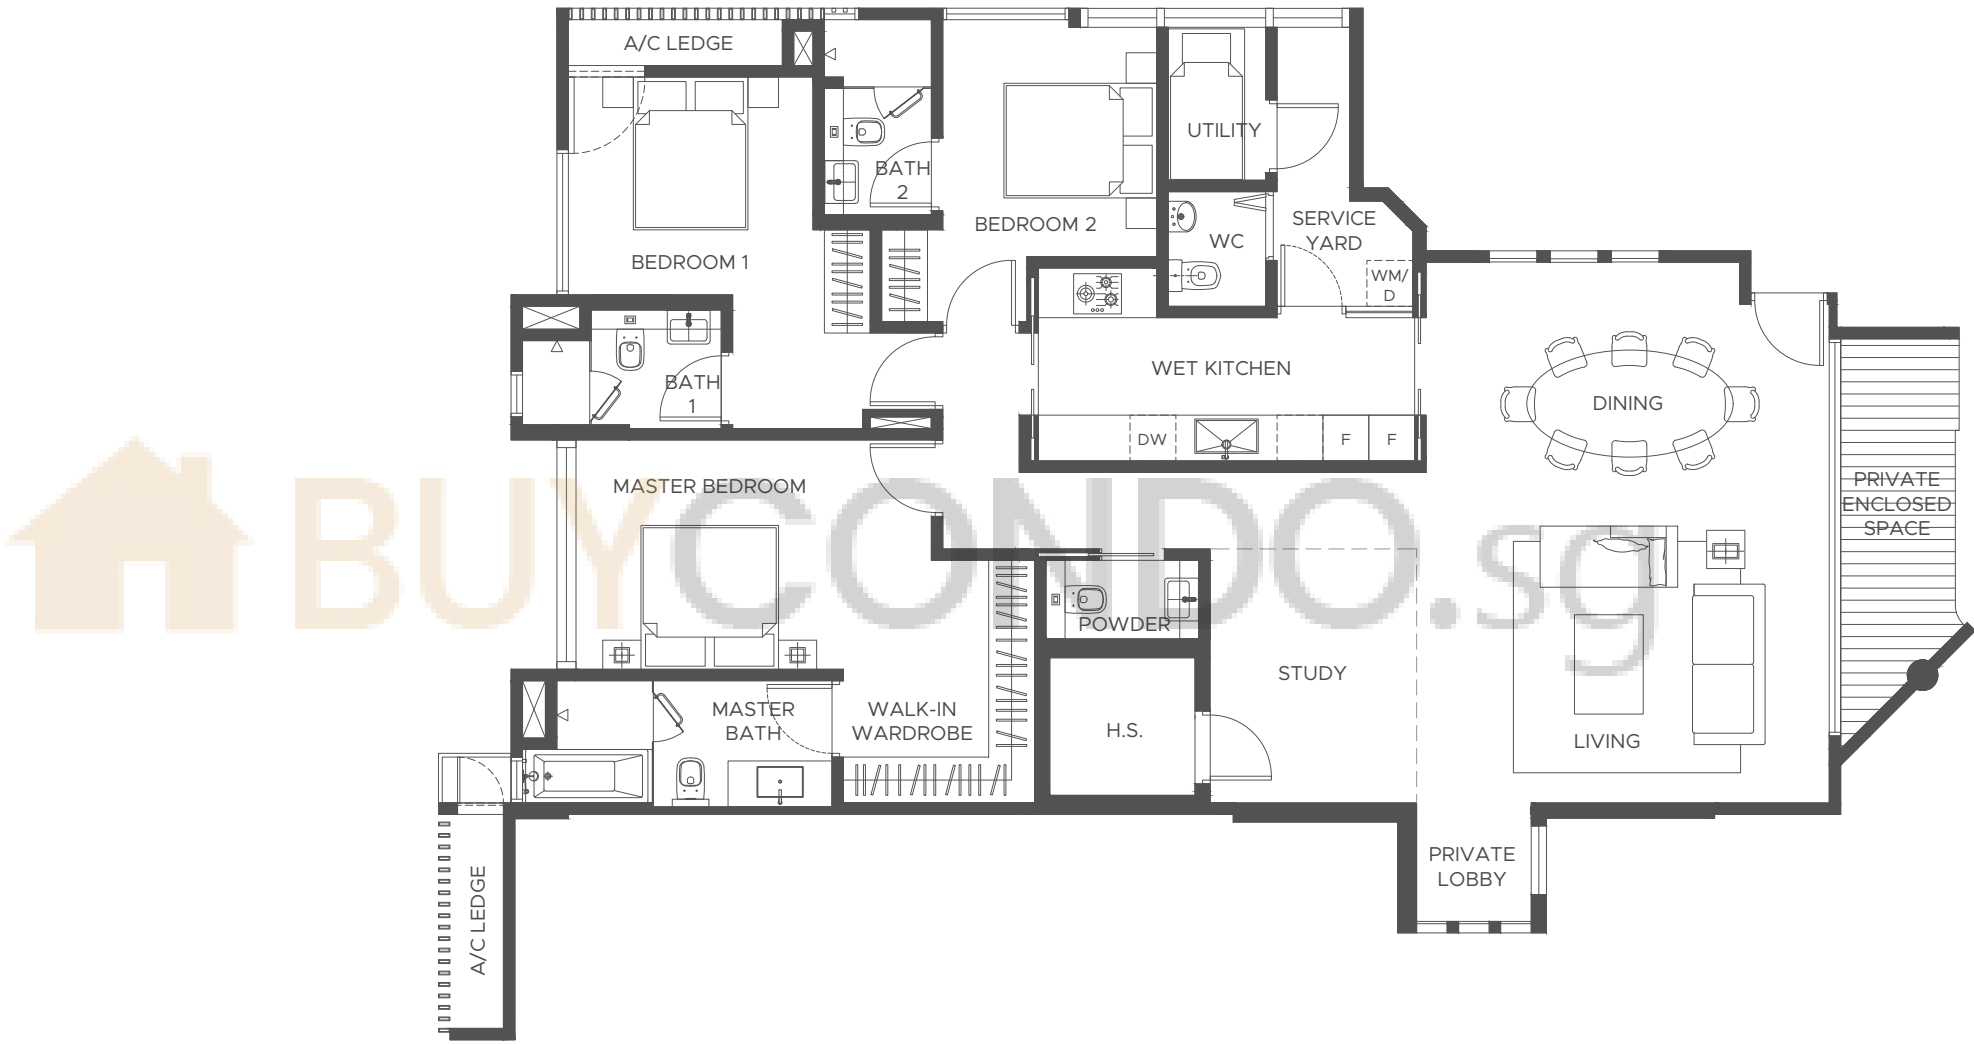

0m 1m 5m 10m
SCALE 1:75

0m 1m 5m 10m
SCALE 1:75

APPLIANCE LEGEND
F - FREESTANDING/ INTEGRATED FRIDGE WM - WASHING MACHINE
DW - INTEGRATED DISHWASHER D - TUMBLE DRYER

All areas inclusive of balconies, private enclosed spaces (PES), planters, and strata void areas, if any. Furniture is indicative only and not provided for. All plans and layouts are not drawn to scale and are subject to any amendments required by the developer and/or approved by the relevant authorities or required by the architect and notified to the developer after the date of print. All floor areas and other measurements indicated are approximate measurements only and are subject to final government re-survey. The PES and balcony shall not be enclosed unless with the approved balcony screen. For an illustration of the approved balcony screen, please refer to the diagram annexed hereto as "Annexure A"





LEVEL TWO

3-BEDROOM


TYPE C

AREA - 152 SQM

#02-02

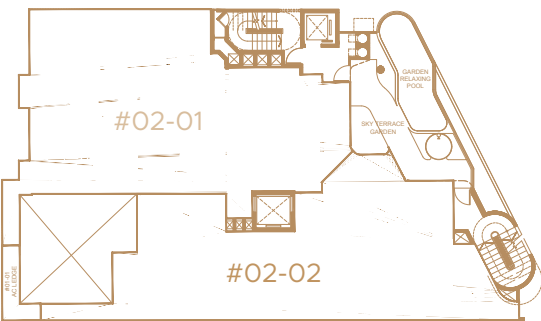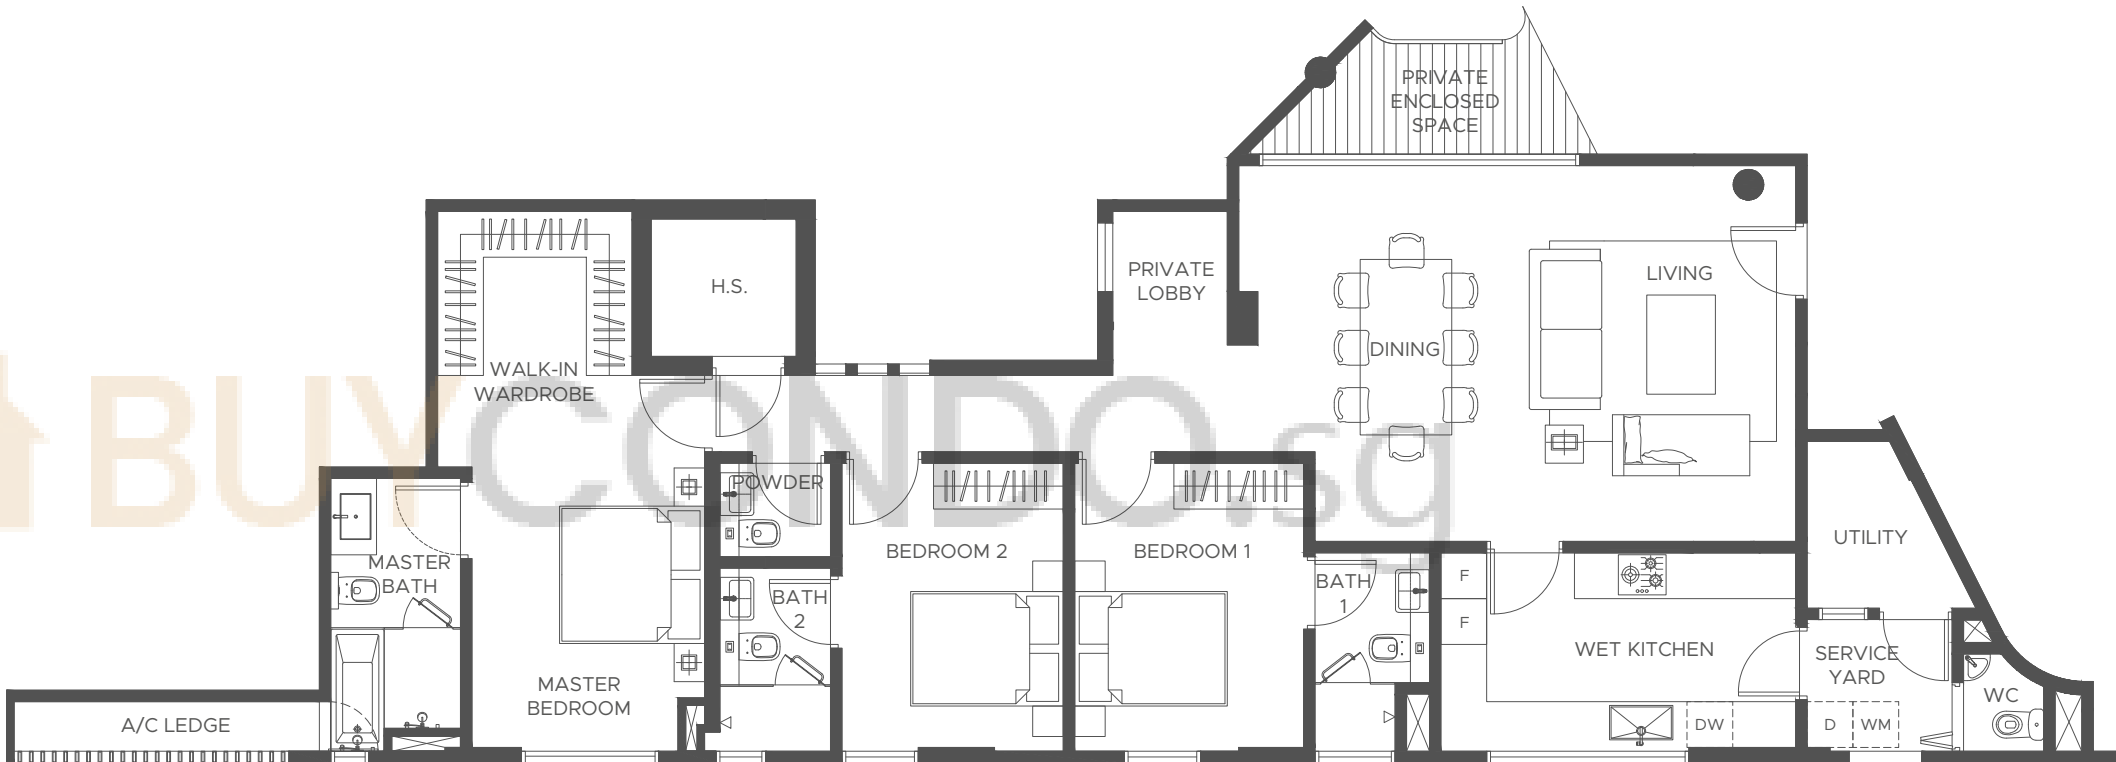

0m 1m 5m 10m
SCALE 1:75

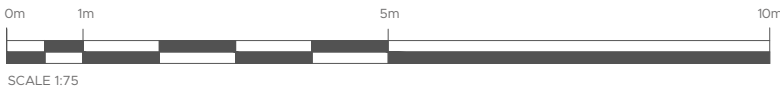

APPLIANCE LEGEND			
F	- FREESTANDING/ INTEGRATED FRIDGE	WM	- WASHING MACHINE
DW	- INTEGRATED DISHWASHER	D	- TUMBLE DRYER

All areas inclusive of balconies, private enclosed spaces (PES), planters, and strata void areas, if any. Furniture is indicative only and not provided for. All plans and layouts are not drawn to scale and are subject to any amendments required by the developer and/or approved by the relevant authorities or required by the architect and notified to the developer after the date of print. All floor areas and other measurements indicated are approximate measurements only and are subject to final government re-survey. The PES and balcony shall not be enclosed unless with the approved balcony screen. For an illustration of the approved balcony screen, please refer to the diagram annexed hereto as "Annexure A"



buycondosg



LEVEL THREE

4-BEDROOM

TYPE D

AREA - 256 SQM

#03-01

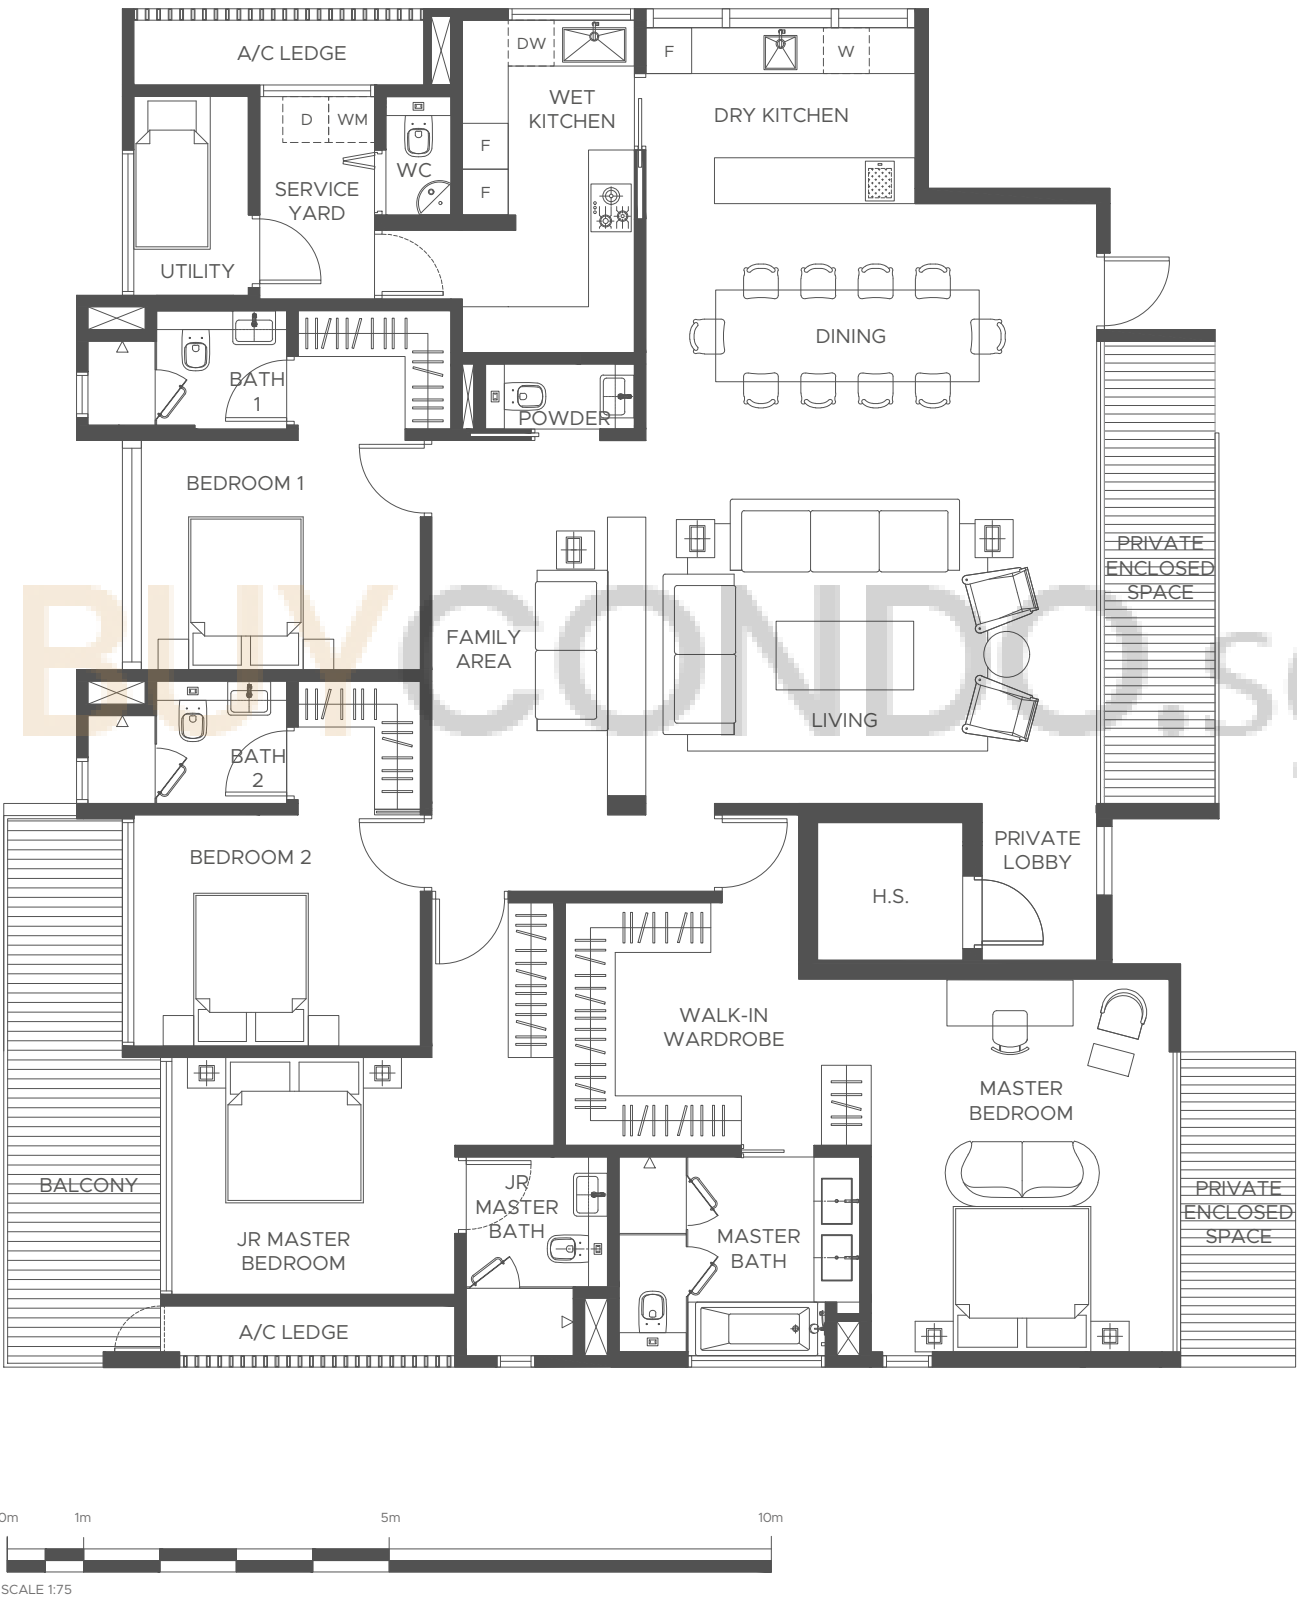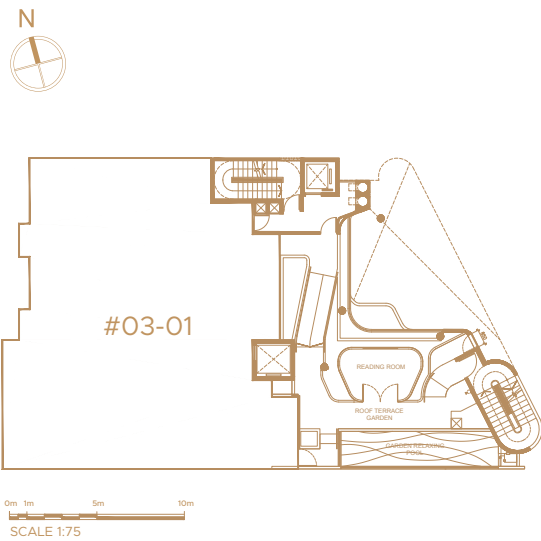

- APPLIANCE LEGEND
- F - FREESTANDING/ INTEGRATED FRIDGE
 - DW - INTEGRATED DISHWASHER
 - W - UNDERCOUNTER WINE UNIT
 - WM - WASHING MACHINE
 - D - TUMBLE DRYER

All areas inclusive of balconies, private enclosed spaces (PES), planters, and strata void areas, if any. Furniture is indicative only and not provided for. All plans and layouts are not drawn to scale and are subject to any amendments required by the developer and/or approved by the relevant authorities or required by the architect and notified to the developer after the date of print. All floor areas and other measurements indicated are approximate measurements only and are subject to final government re-survey. The PES and balcony shall not be enclosed unless with the approved balcony screen. For an illustration of the approved balcony screen, please refer to the diagram annexed hereto as "Annexure A"





LEVEL FOUR

4-BEDROOM

TYPE E

AREA - 254 SQM

#04-01

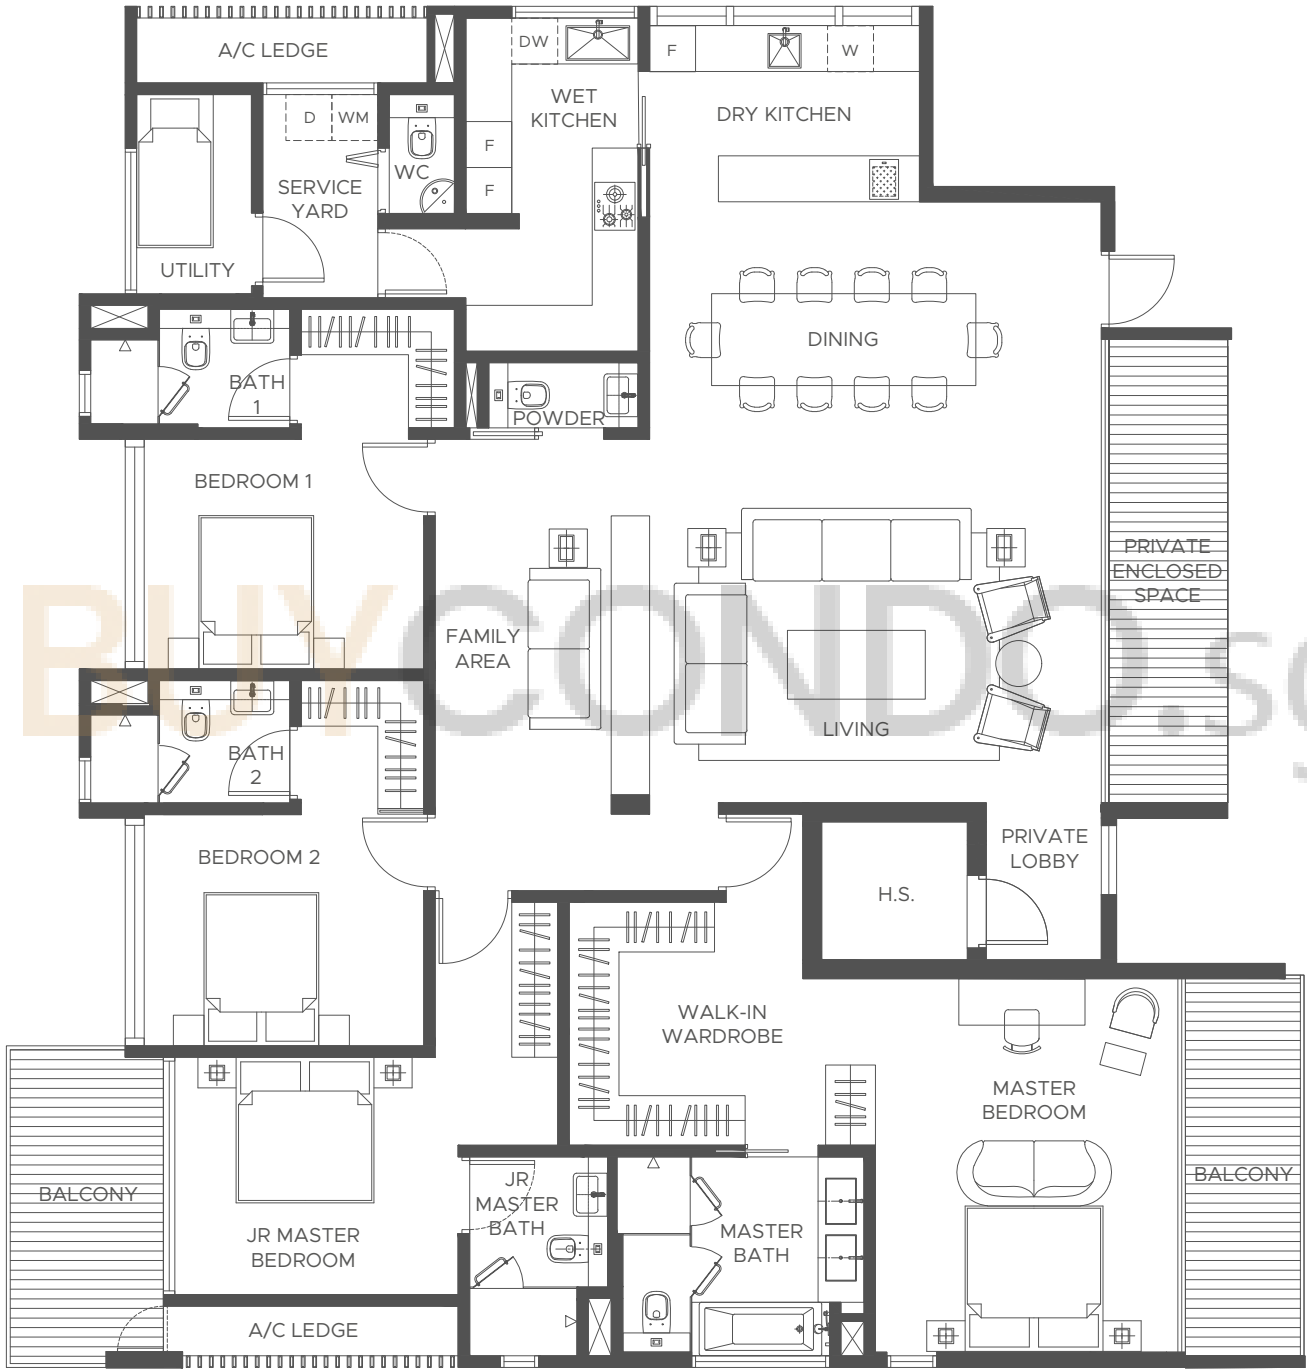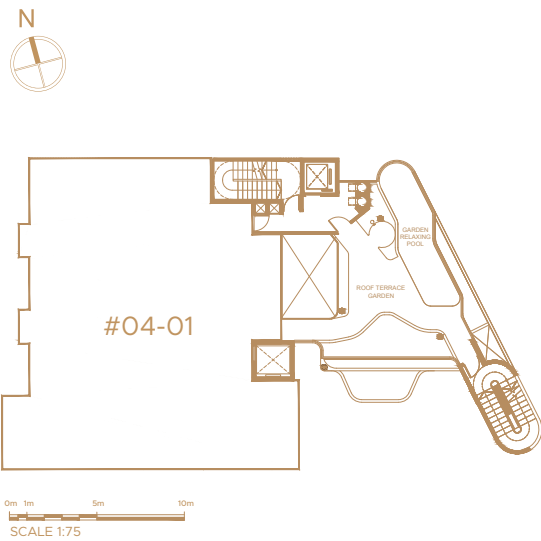

- APPLIANCE LEGEND
- F - FREESTANDING/ INTEGRATED FRIDGE
 - DW - INTEGRATED DISHWASHER
 - W - UNDERCOUNTER WINE UNIT
 - WM - WASHING MACHINE
 - D - TUMBLE DRYER

All areas inclusive of balconies, private enclosed spaces (PES), planters, and strata void areas, if any. Furniture is indicative only and not provided for. All plans and layouts are not drawn to scale and are subject to any amendments required by the developer and/or approved by the relevant authorities or required by the architect and notified to the developer after the date of print. All floor areas and other measurements indicated are approximate measurements only and are subject to final government re-survey. The PES and balcony shall not be enclosed unless with the approved balcony screen. For an illustration of the approved balcony screen, please refer to the diagram annexed hereto as "Annexure A"




LEVEL FIVE

4-BEDROOM

TYPE E



AREA - 237 SQM

#05-01

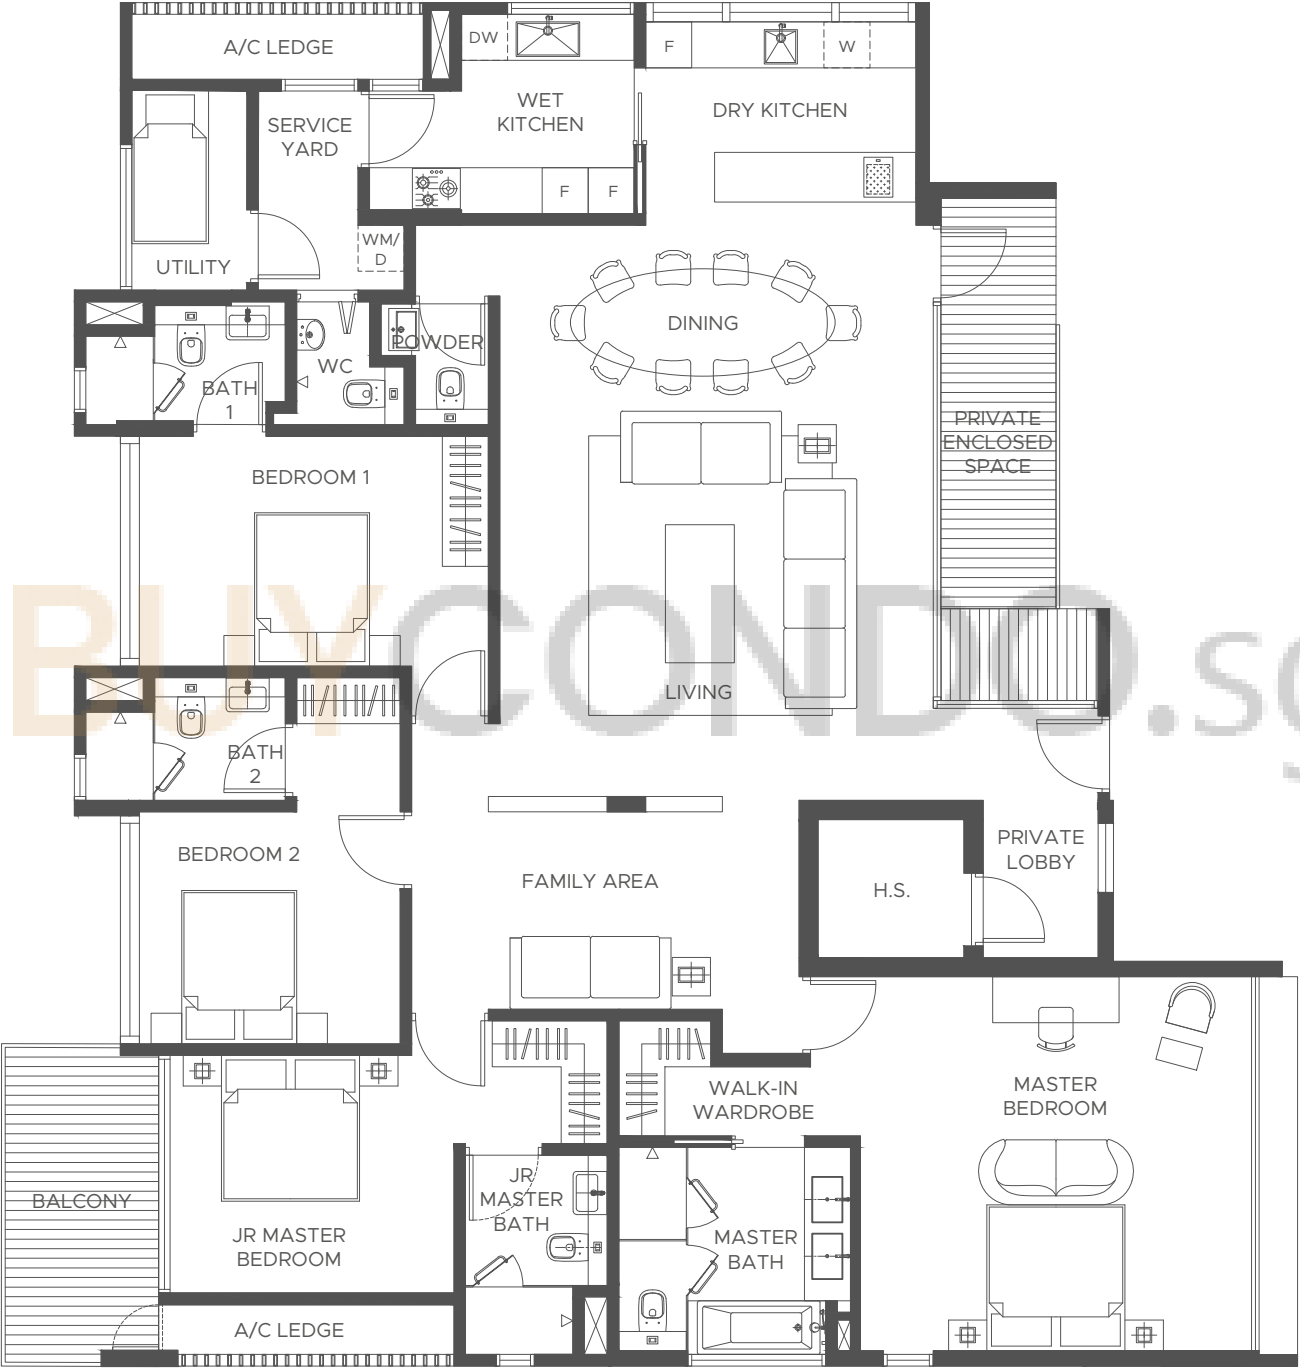


- APPLIANCE LEGEND
- F - FREESTANDING/ INTEGRATED FRIDGE
 - DW - INTEGRATED DISHWASHER
 - W - UNDERCOUNTER WINE UNIT
 - WM - WASHING MACHINE
 - D - TUMBLE DRYER

All areas inclusive of balconies, private enclosed spaces (PES), planters, and strata void areas, if any. Furniture is indicative only and not provided for. All plans and layouts are not drawn to scale and are subject to any amendments required by the developer and/or approved by the relevant authorities or required by the architect and notified to the developer after the date of print. All floor areas and other measurements indicated are approximate measurements only and are subject to final government re-survey. The PES and balcony shall not be enclosed unless with the approved balcony screen. For an illustration of the approved balcony screen, please refer to the diagram annexed hereto as "Annexure A"

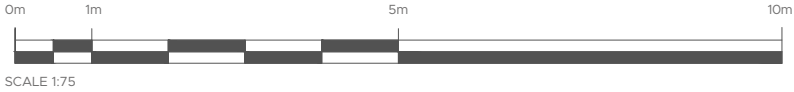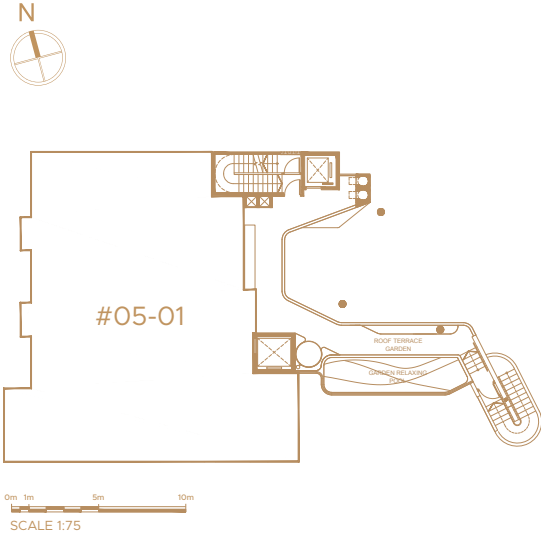


BALCONY SCREEN


ANNEXURE A

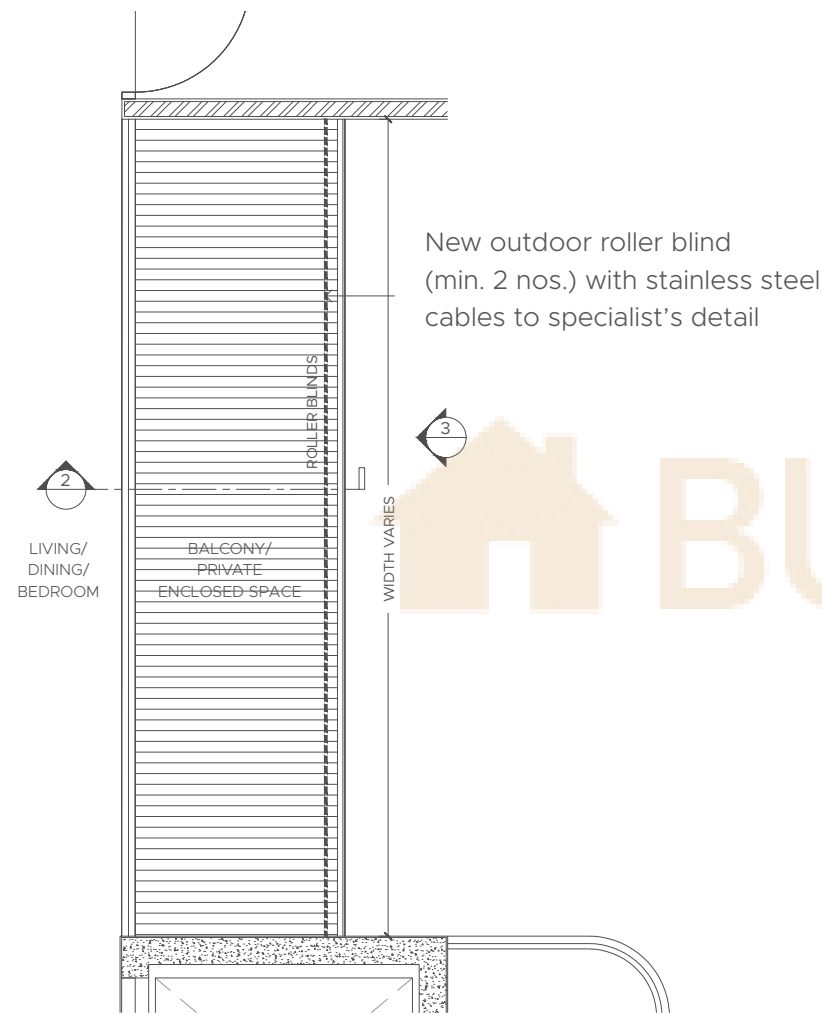

1 BALCONY/PRIVATE ENCLOSED SPACE - TYPICAL PLAN
1: 25

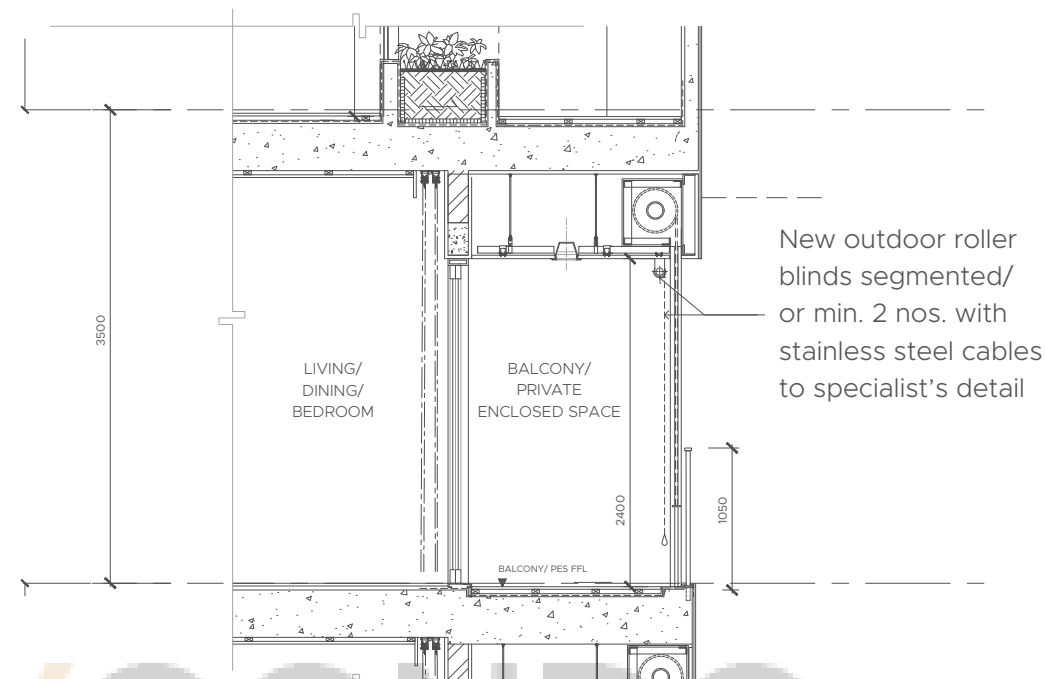

2 BALCONY/ PRIVATE ENCLOSED SPACE - TYPICAL SECTION
1: 25

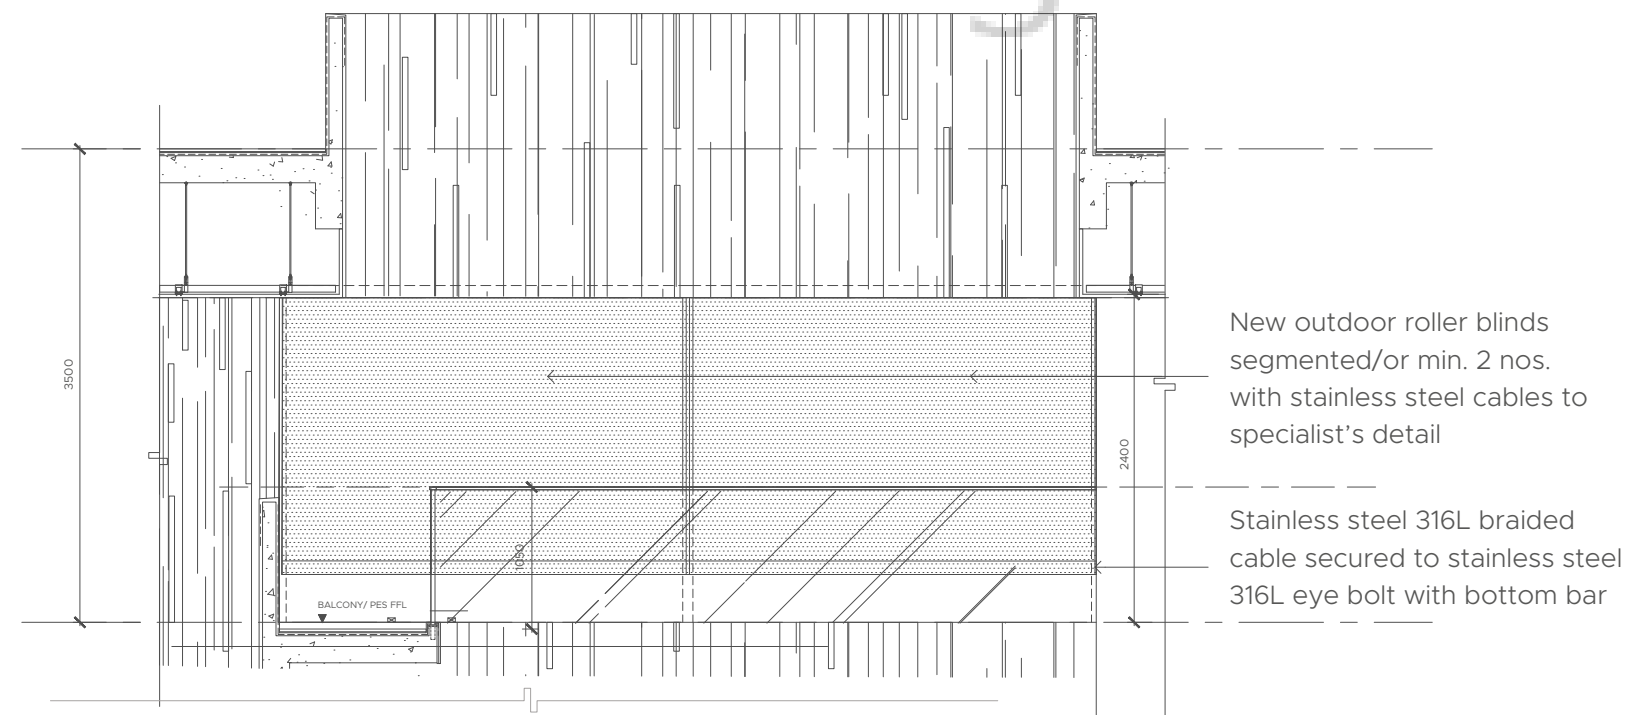

3 BALCONY/PRIVATE ENCLOSED SPACE - TYPICAL ELEVATION
1: 25



BUYCONDO.SG

Considering The Giverny Residences?



Free Home Estimates

buycondo.sg



Free Property Calculators

listings.sg

WhatsApp +65 8986 1688