

BUYCONDO.SG

White House Residences - Floor Plans



Free Home Estimates

buycondo.sg




Free Property Calculators

listings.sg



WhatsApp +65 8986 1688

AGATE SUITE UNIT #01-01

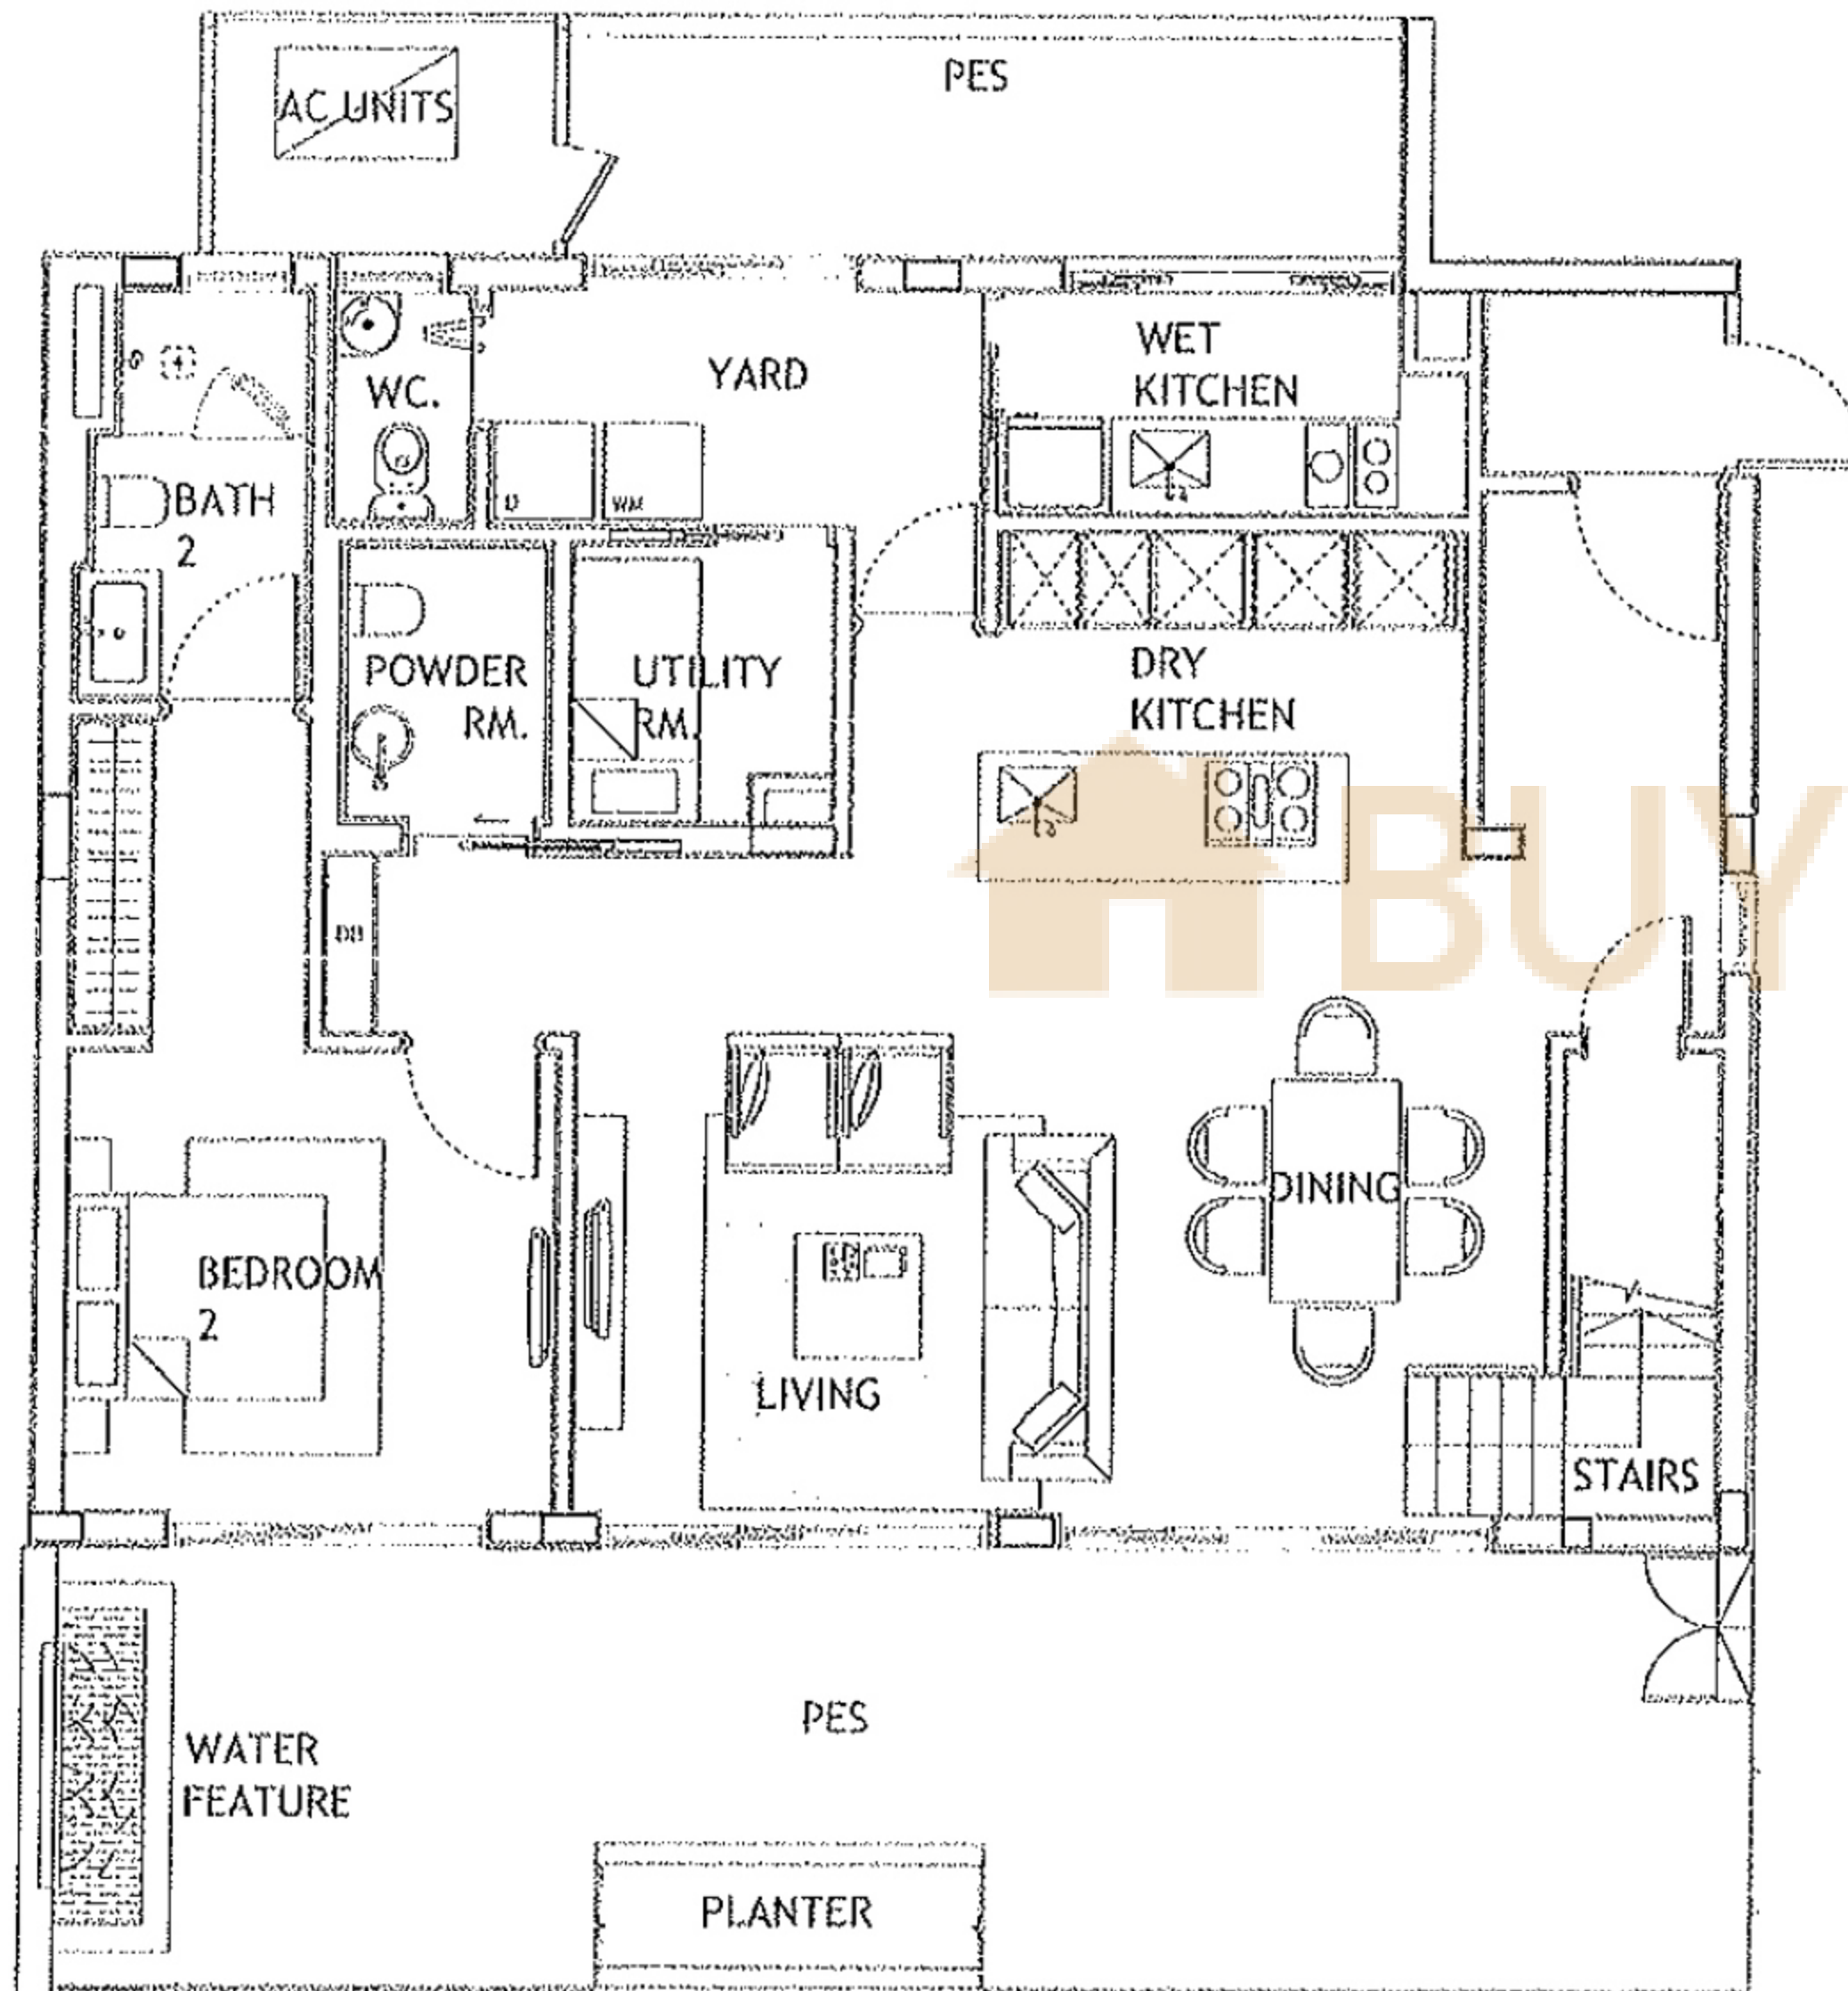

Scale : 1:100

FIRST FLOOR PLAN

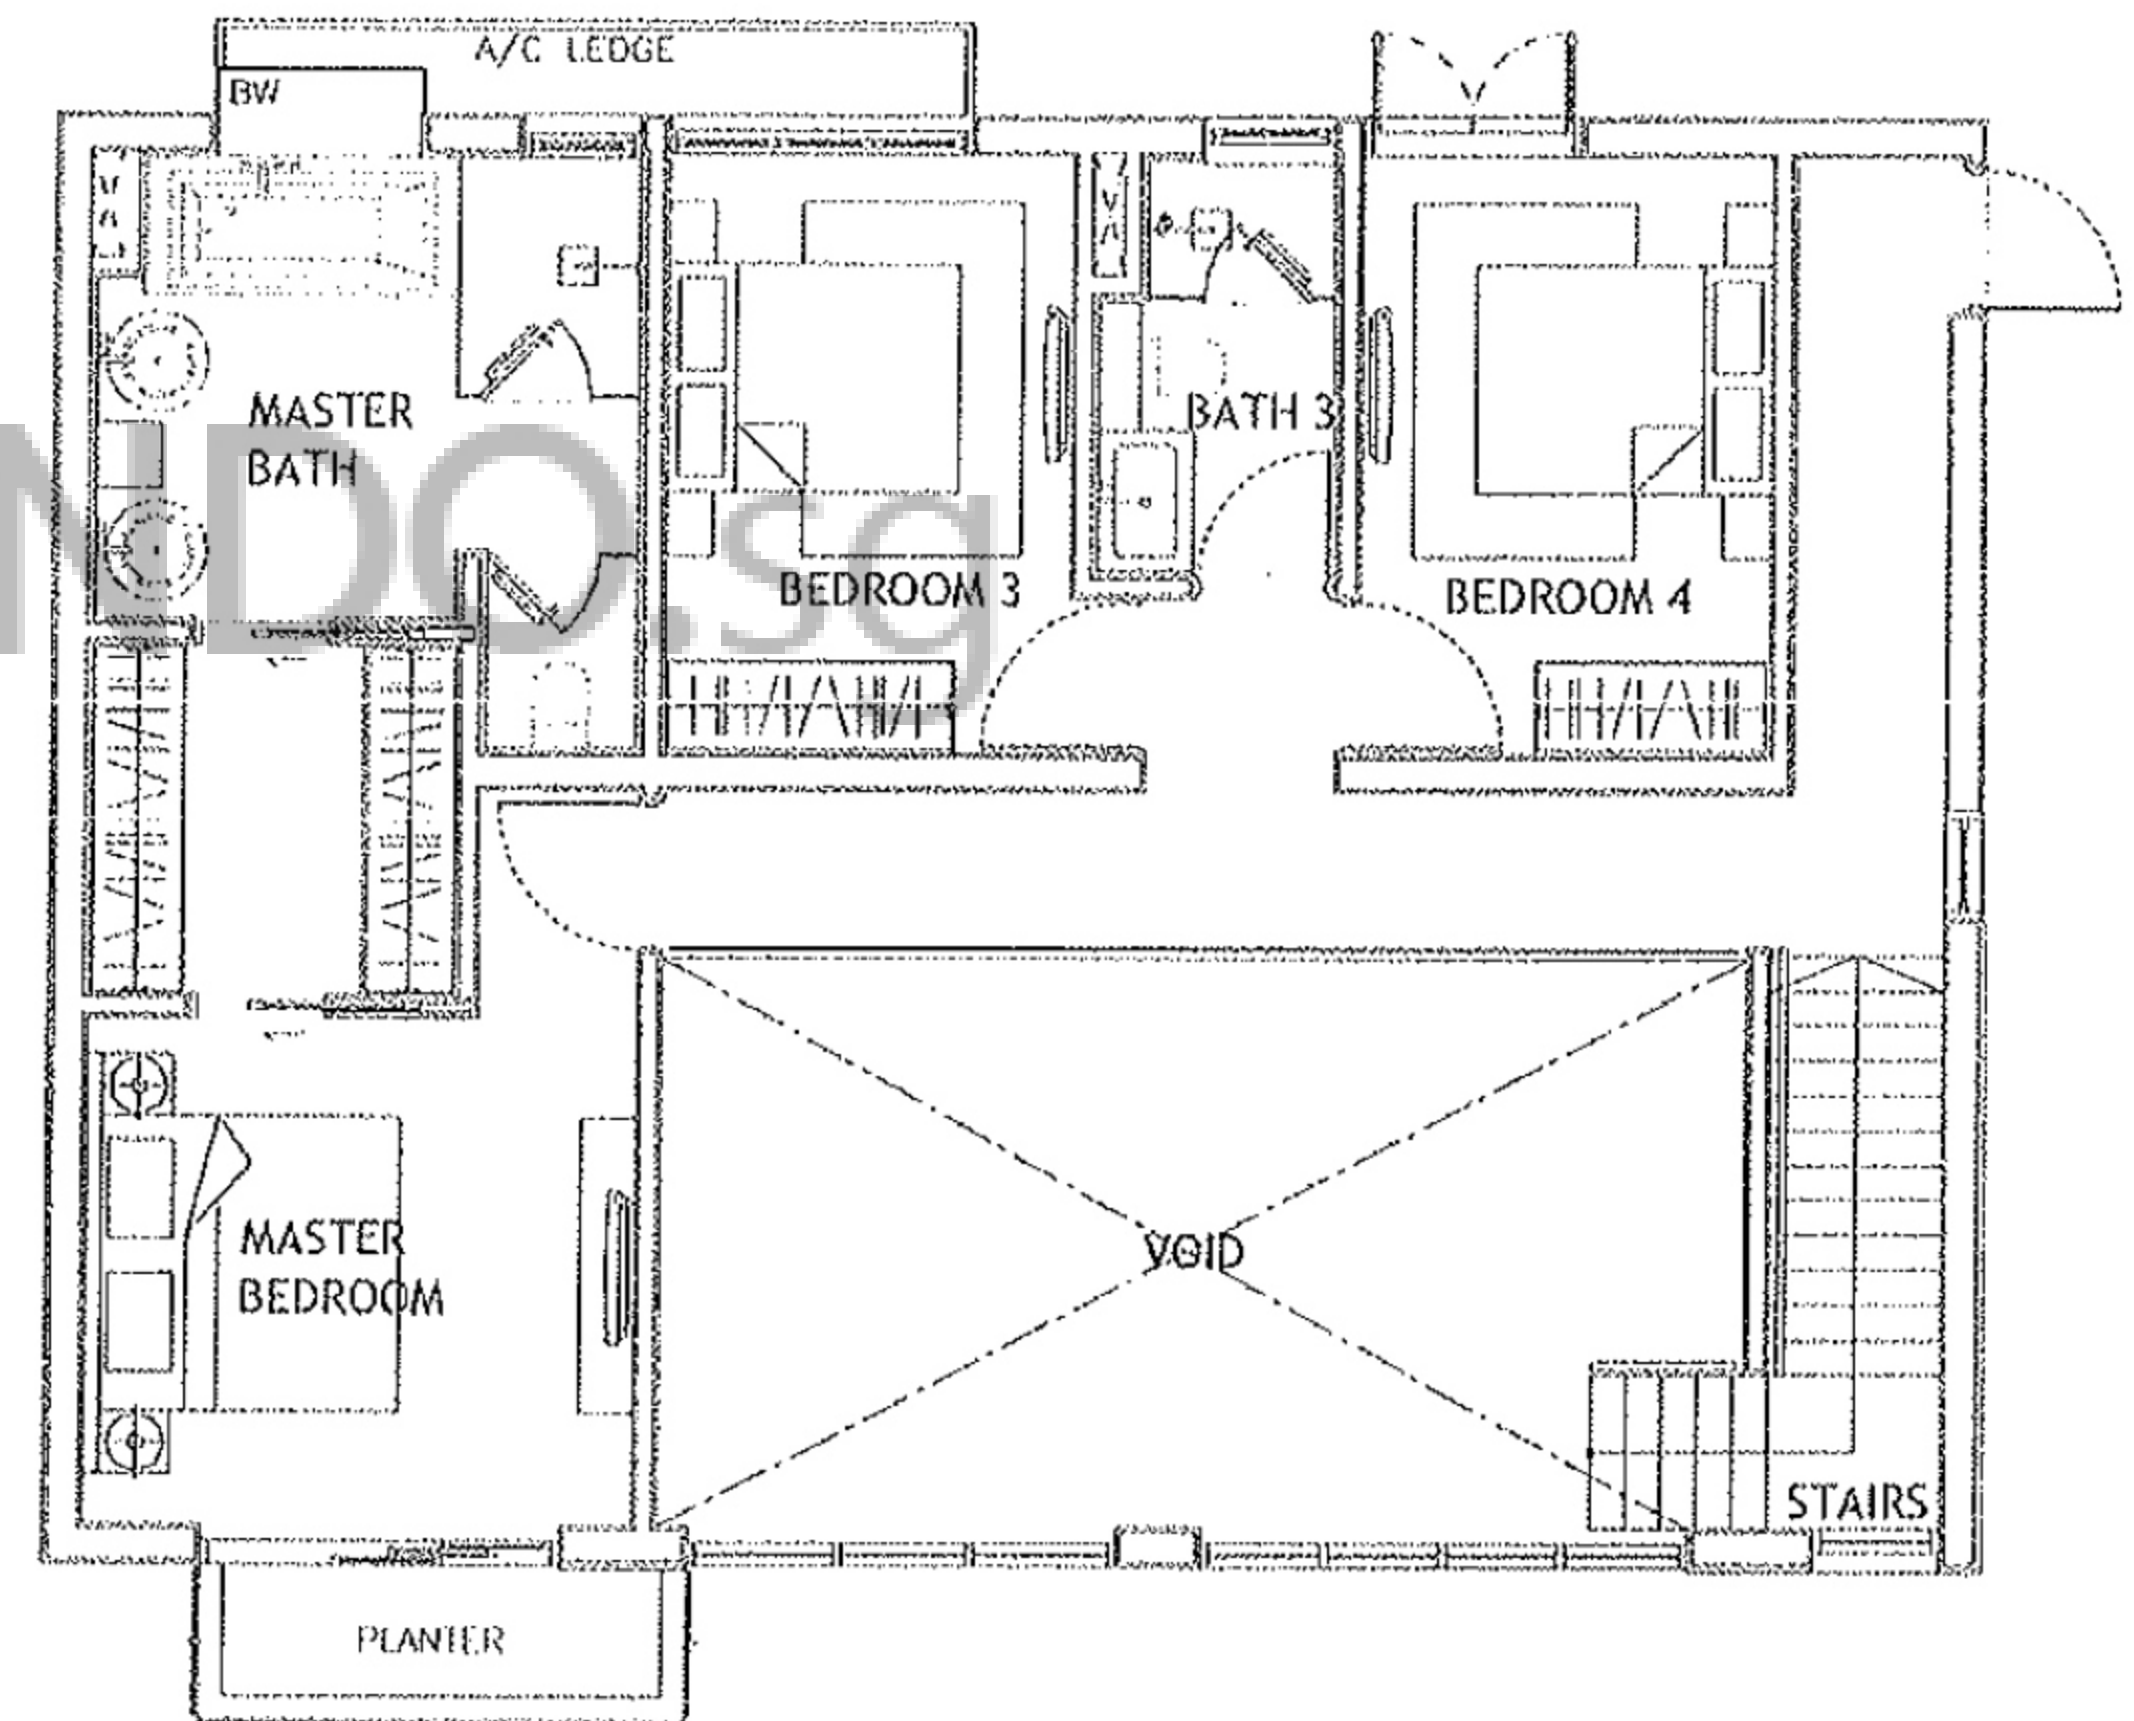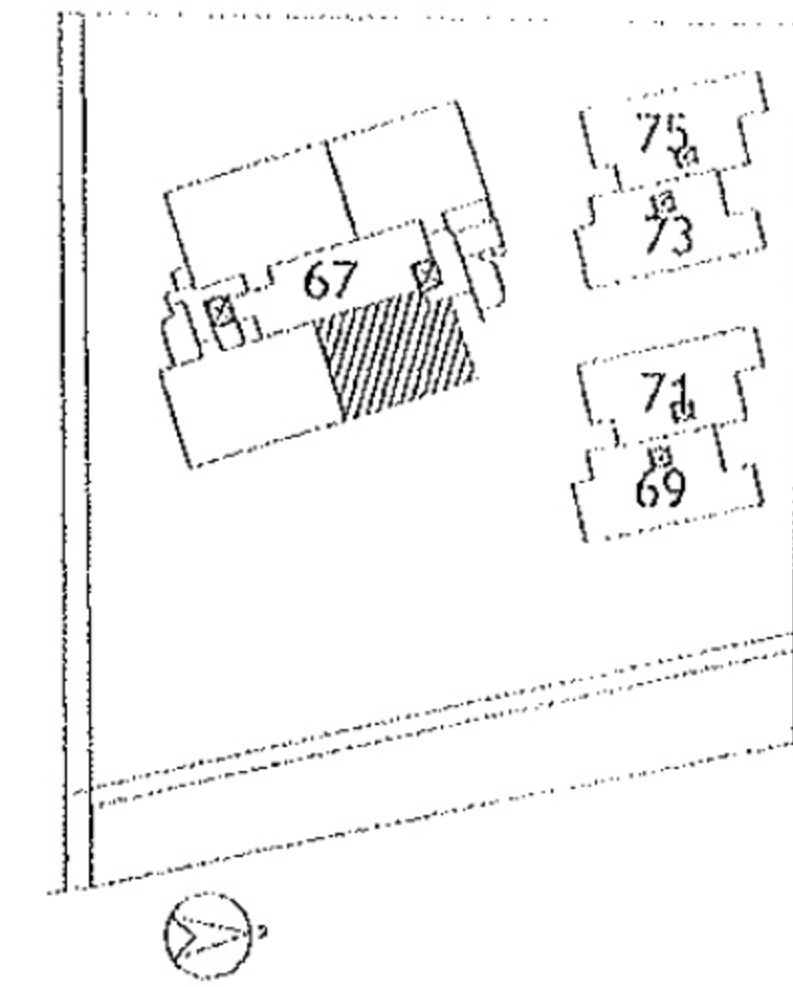


Scale : 1:100

SECOND FLOOR PLAN





AQUAMARINE SUITE

UNIT #01-04

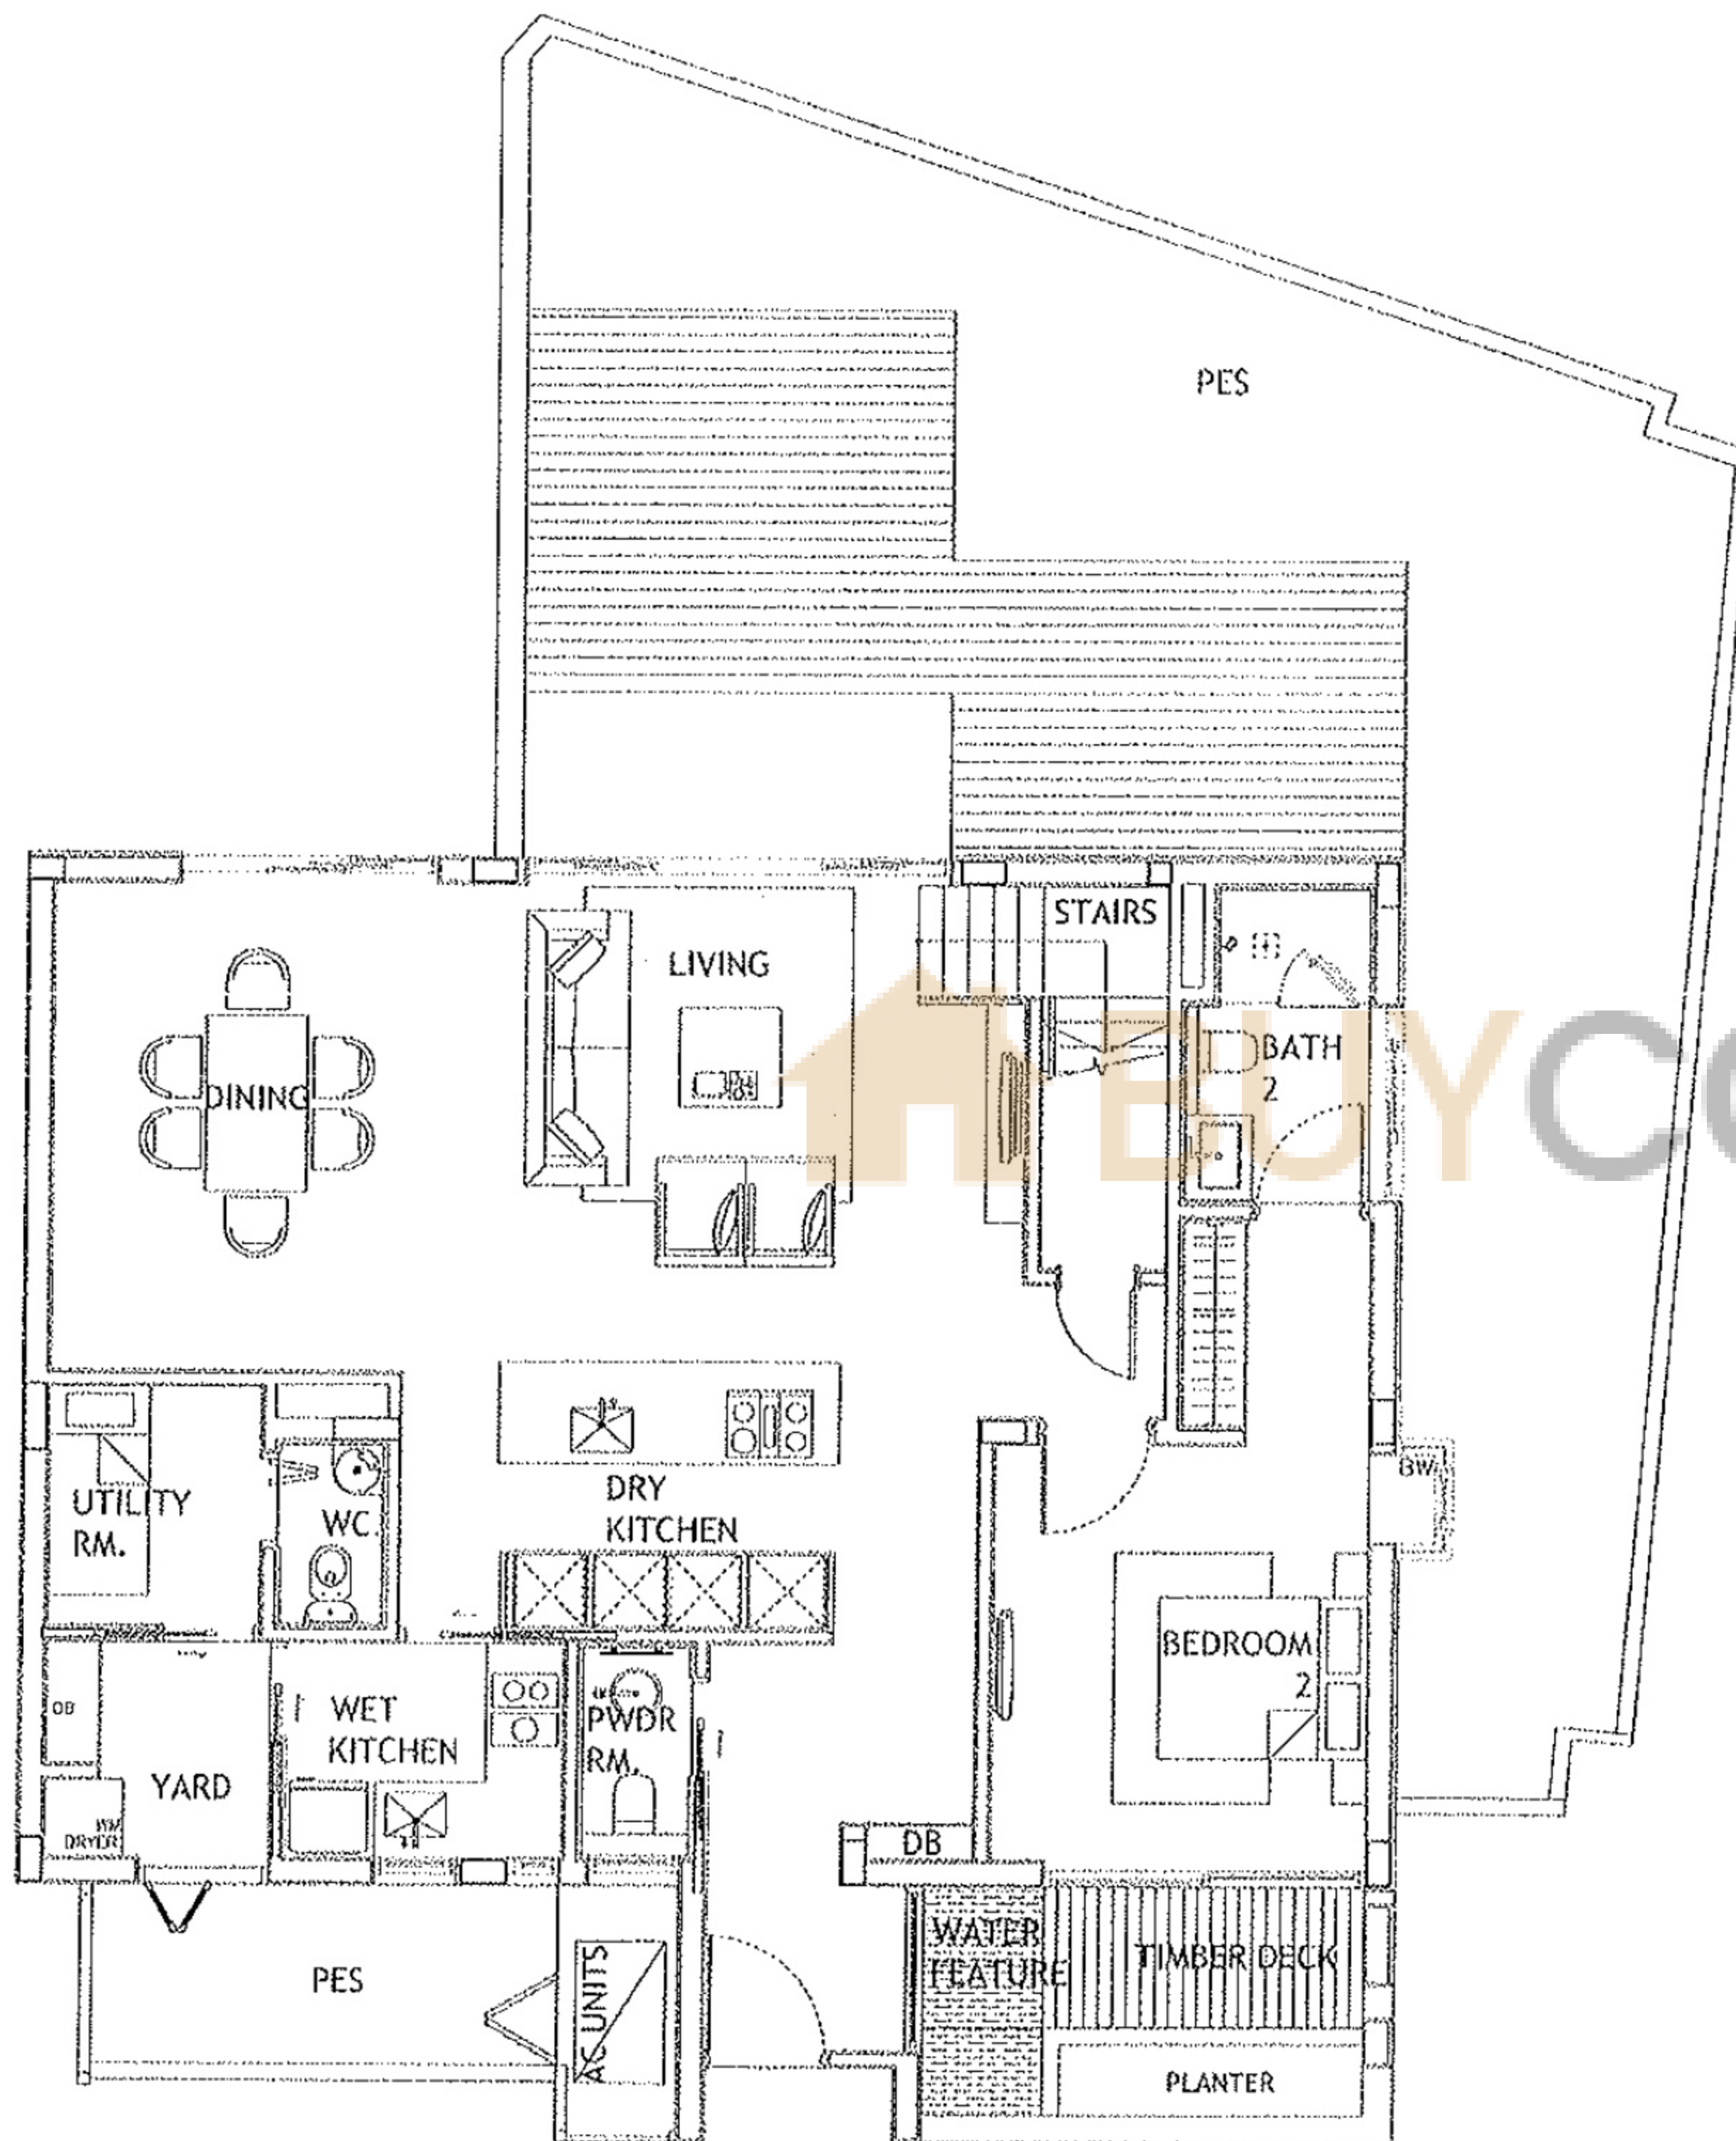

Scale : 1:100

FIRST FLOOR PLAN

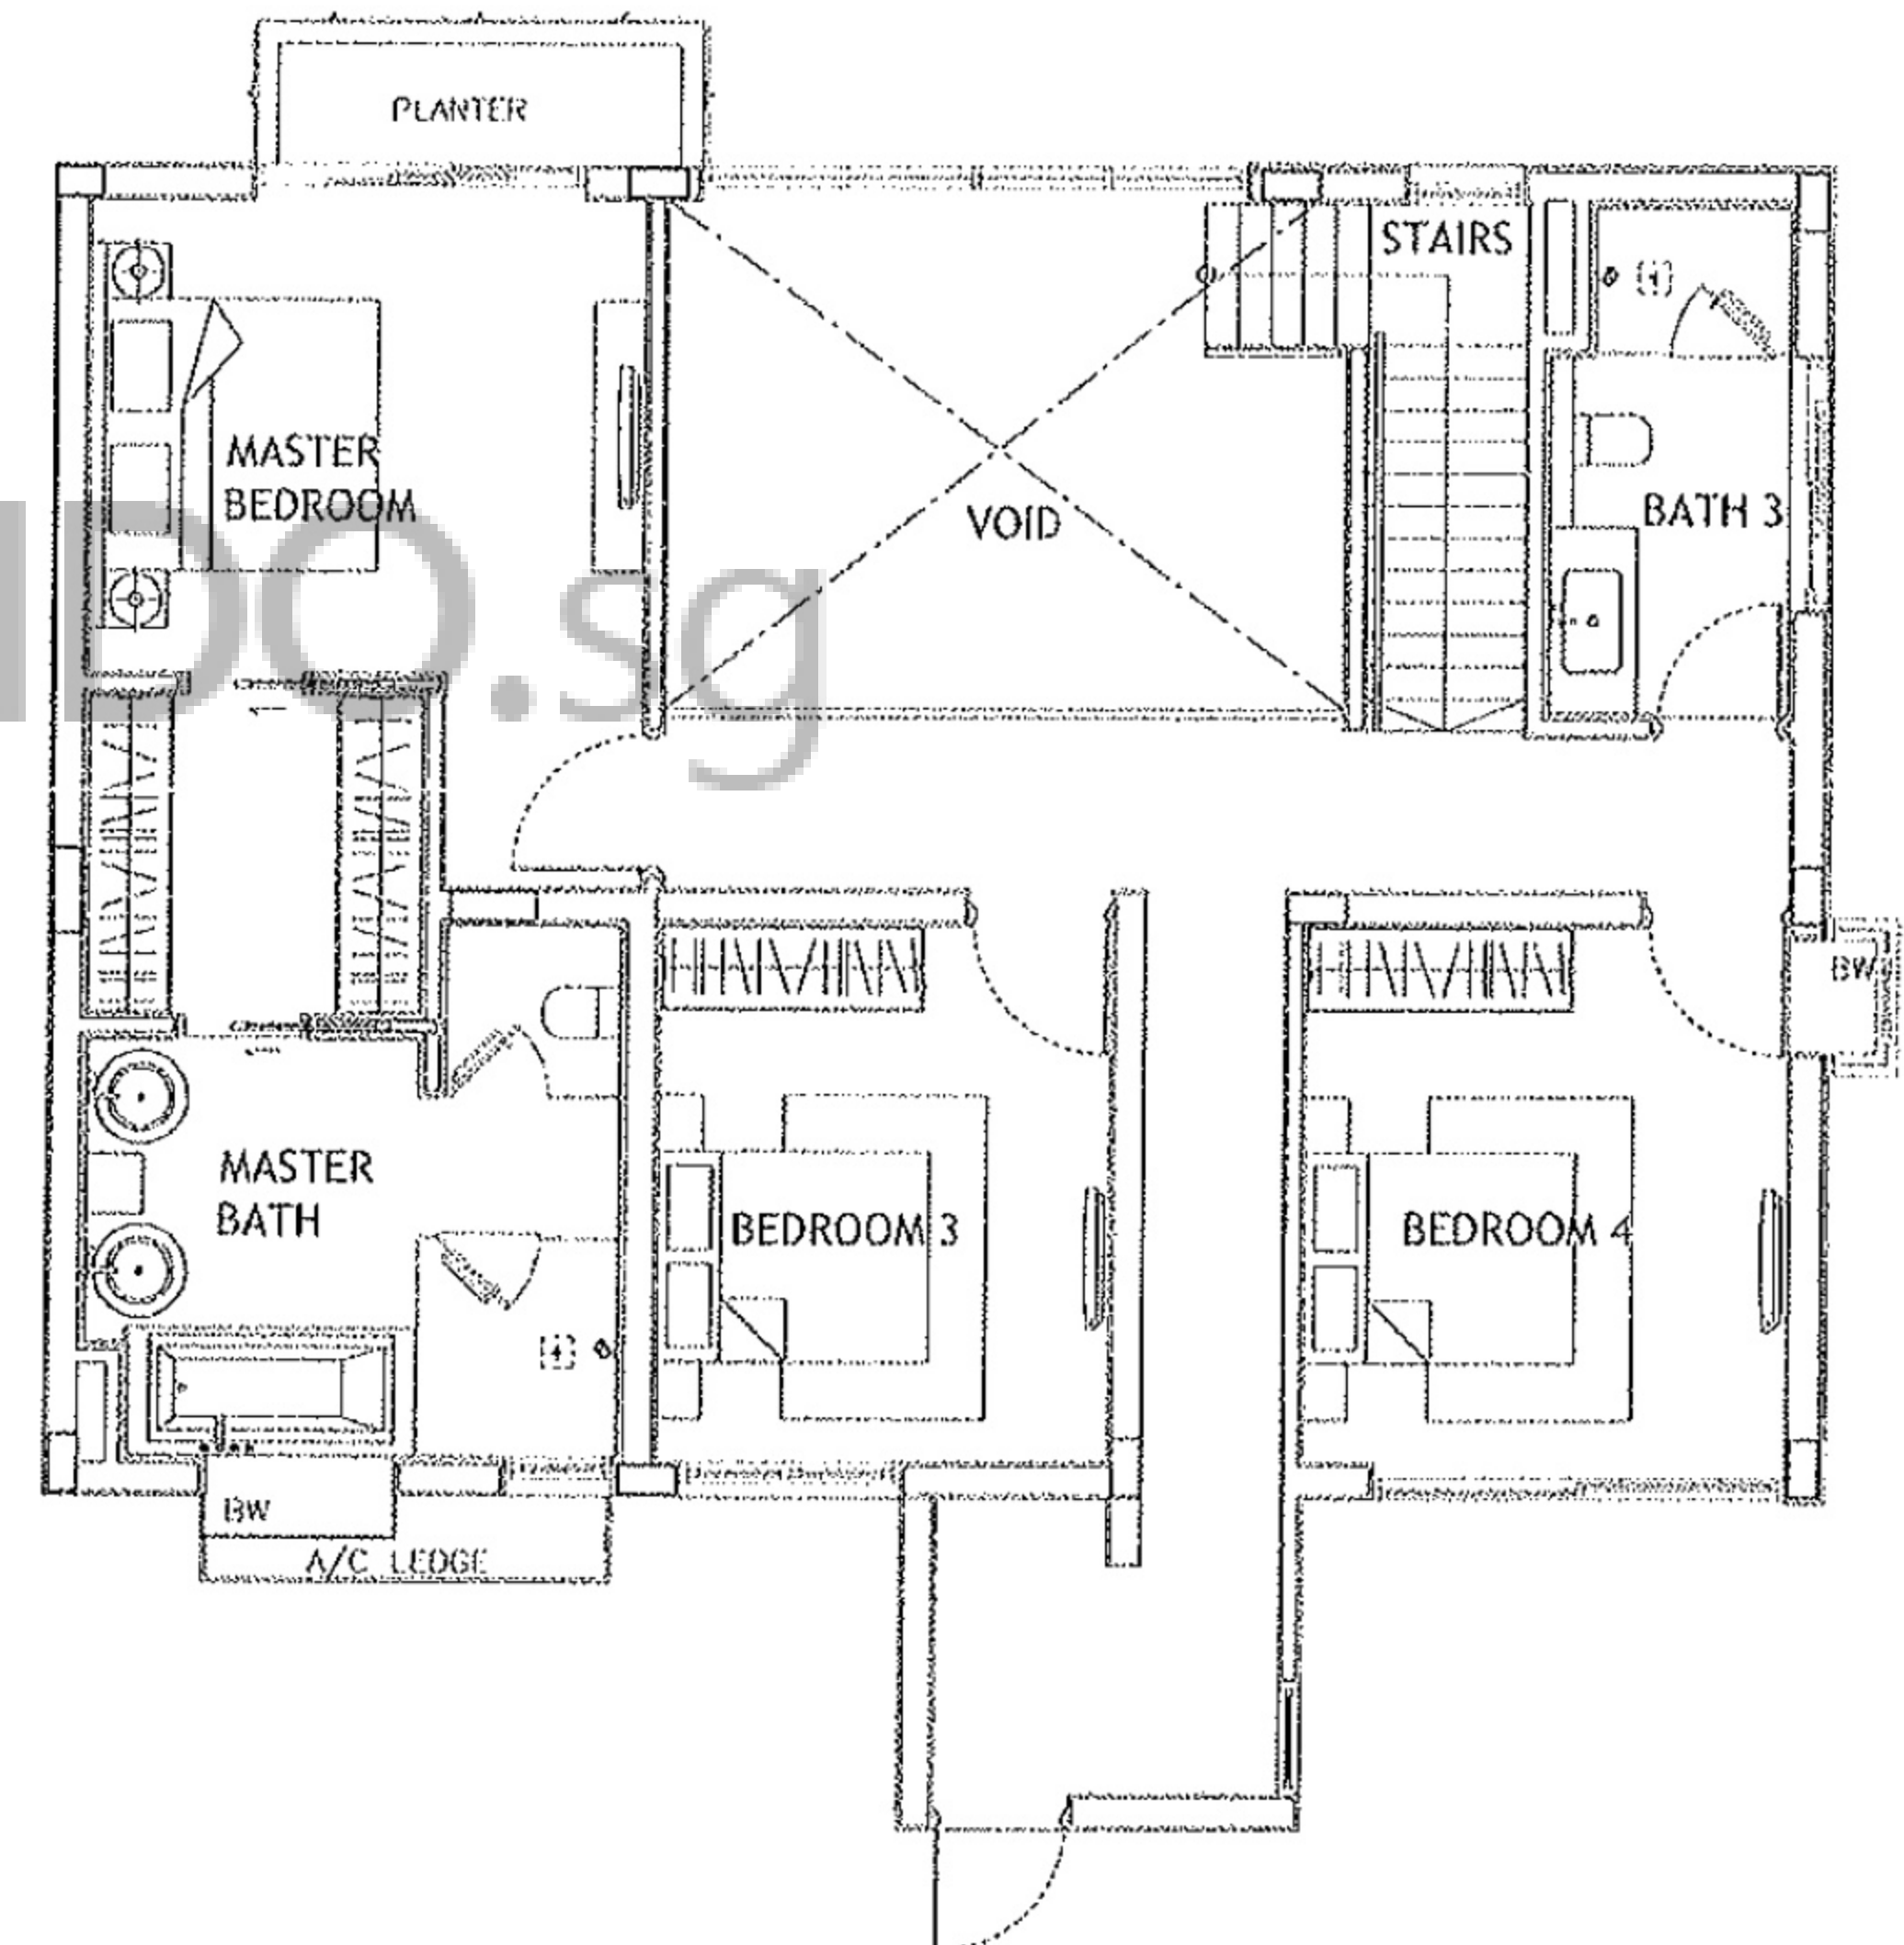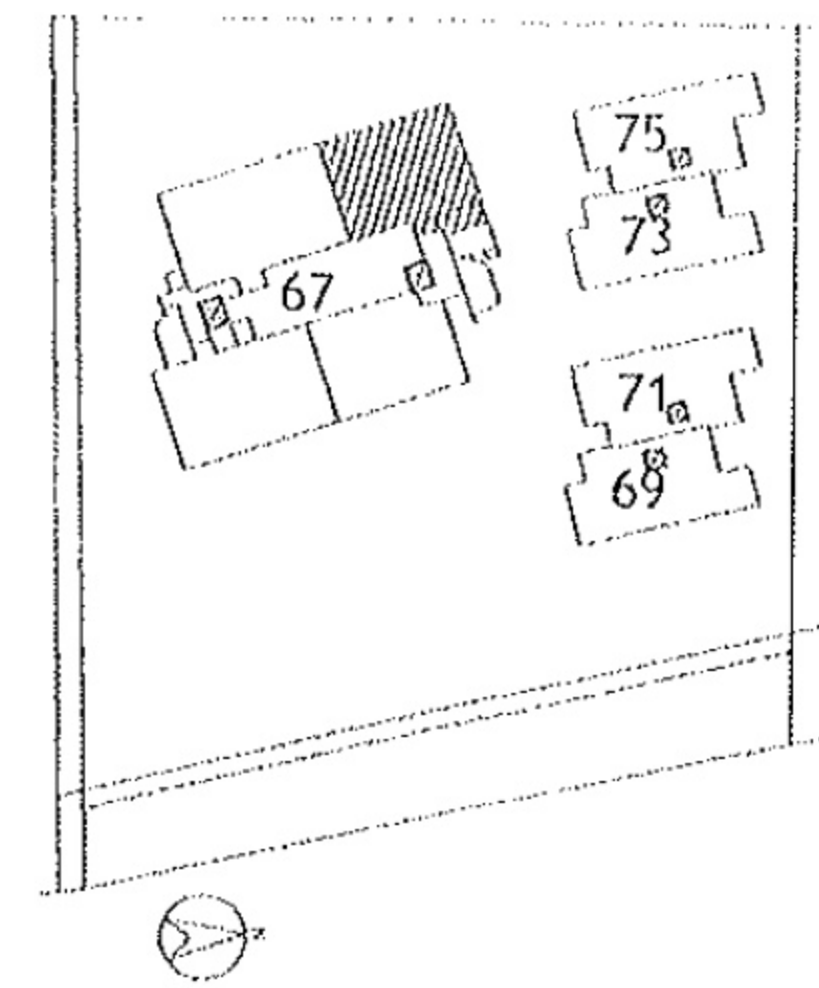


Scale : 1:100

SECOND FLOOR PLAN




IVORY PENTHOUSE


UNIT #03-04

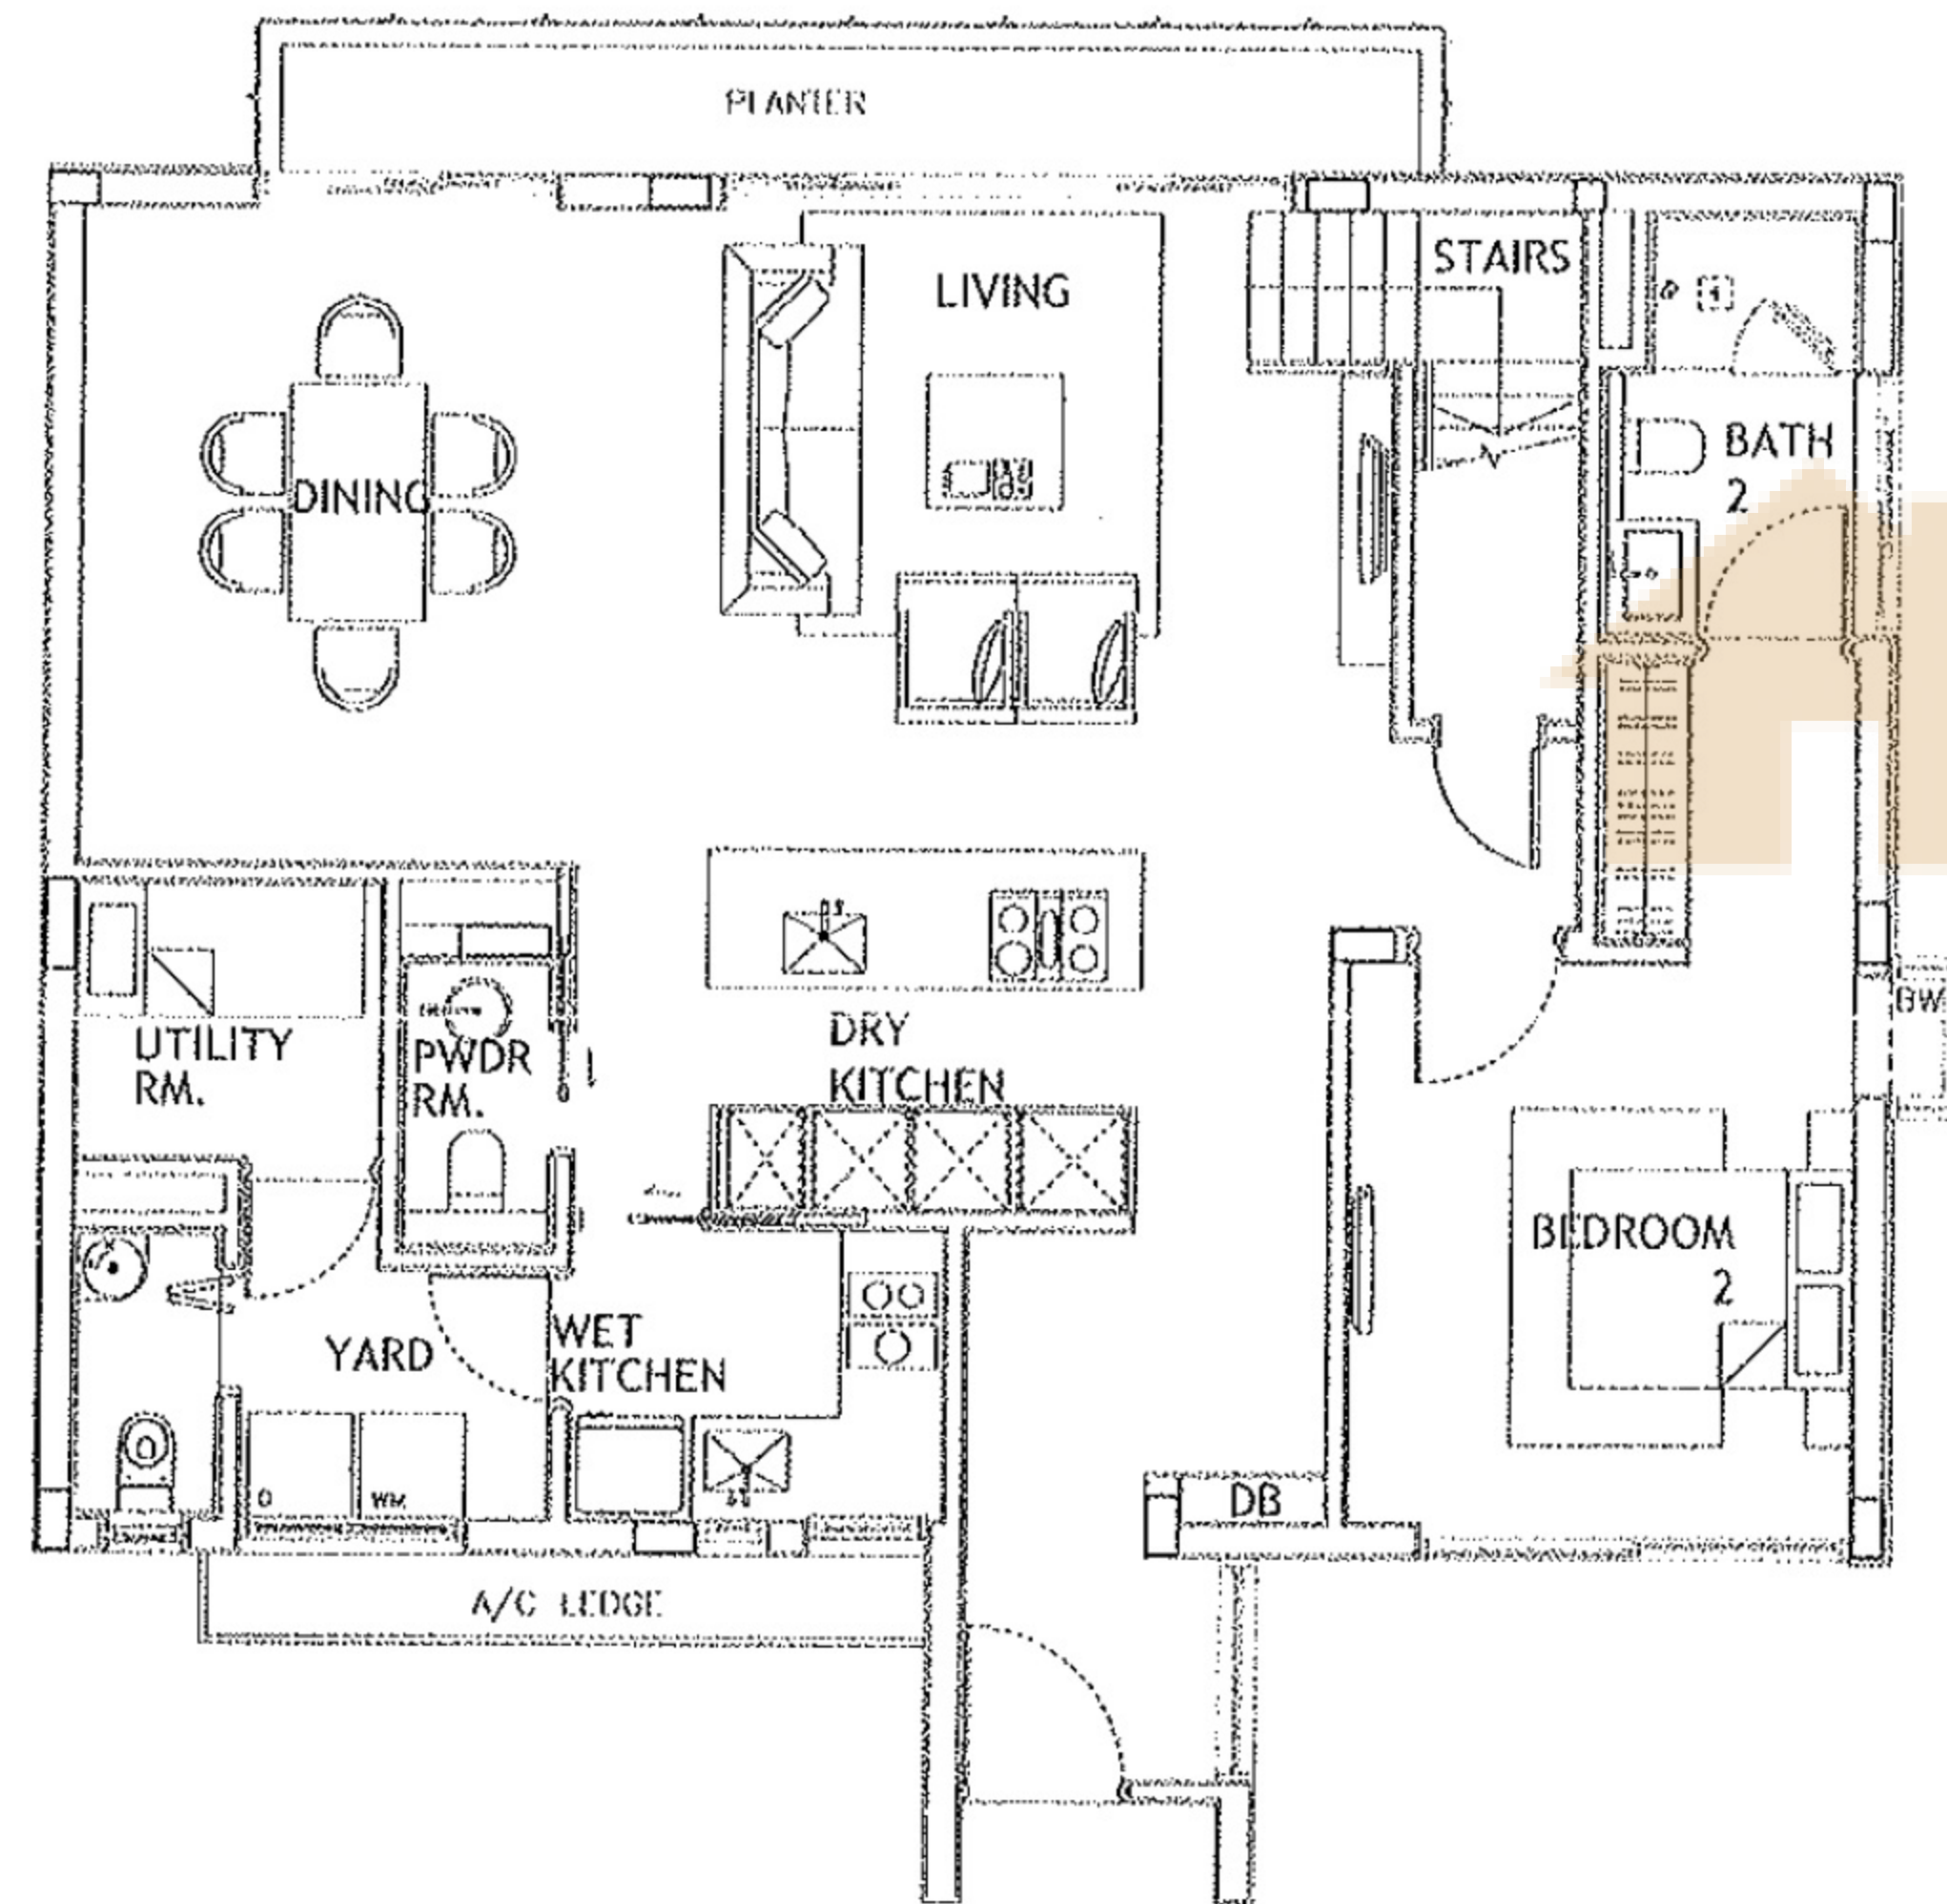


THIRD FLOOR PLAN

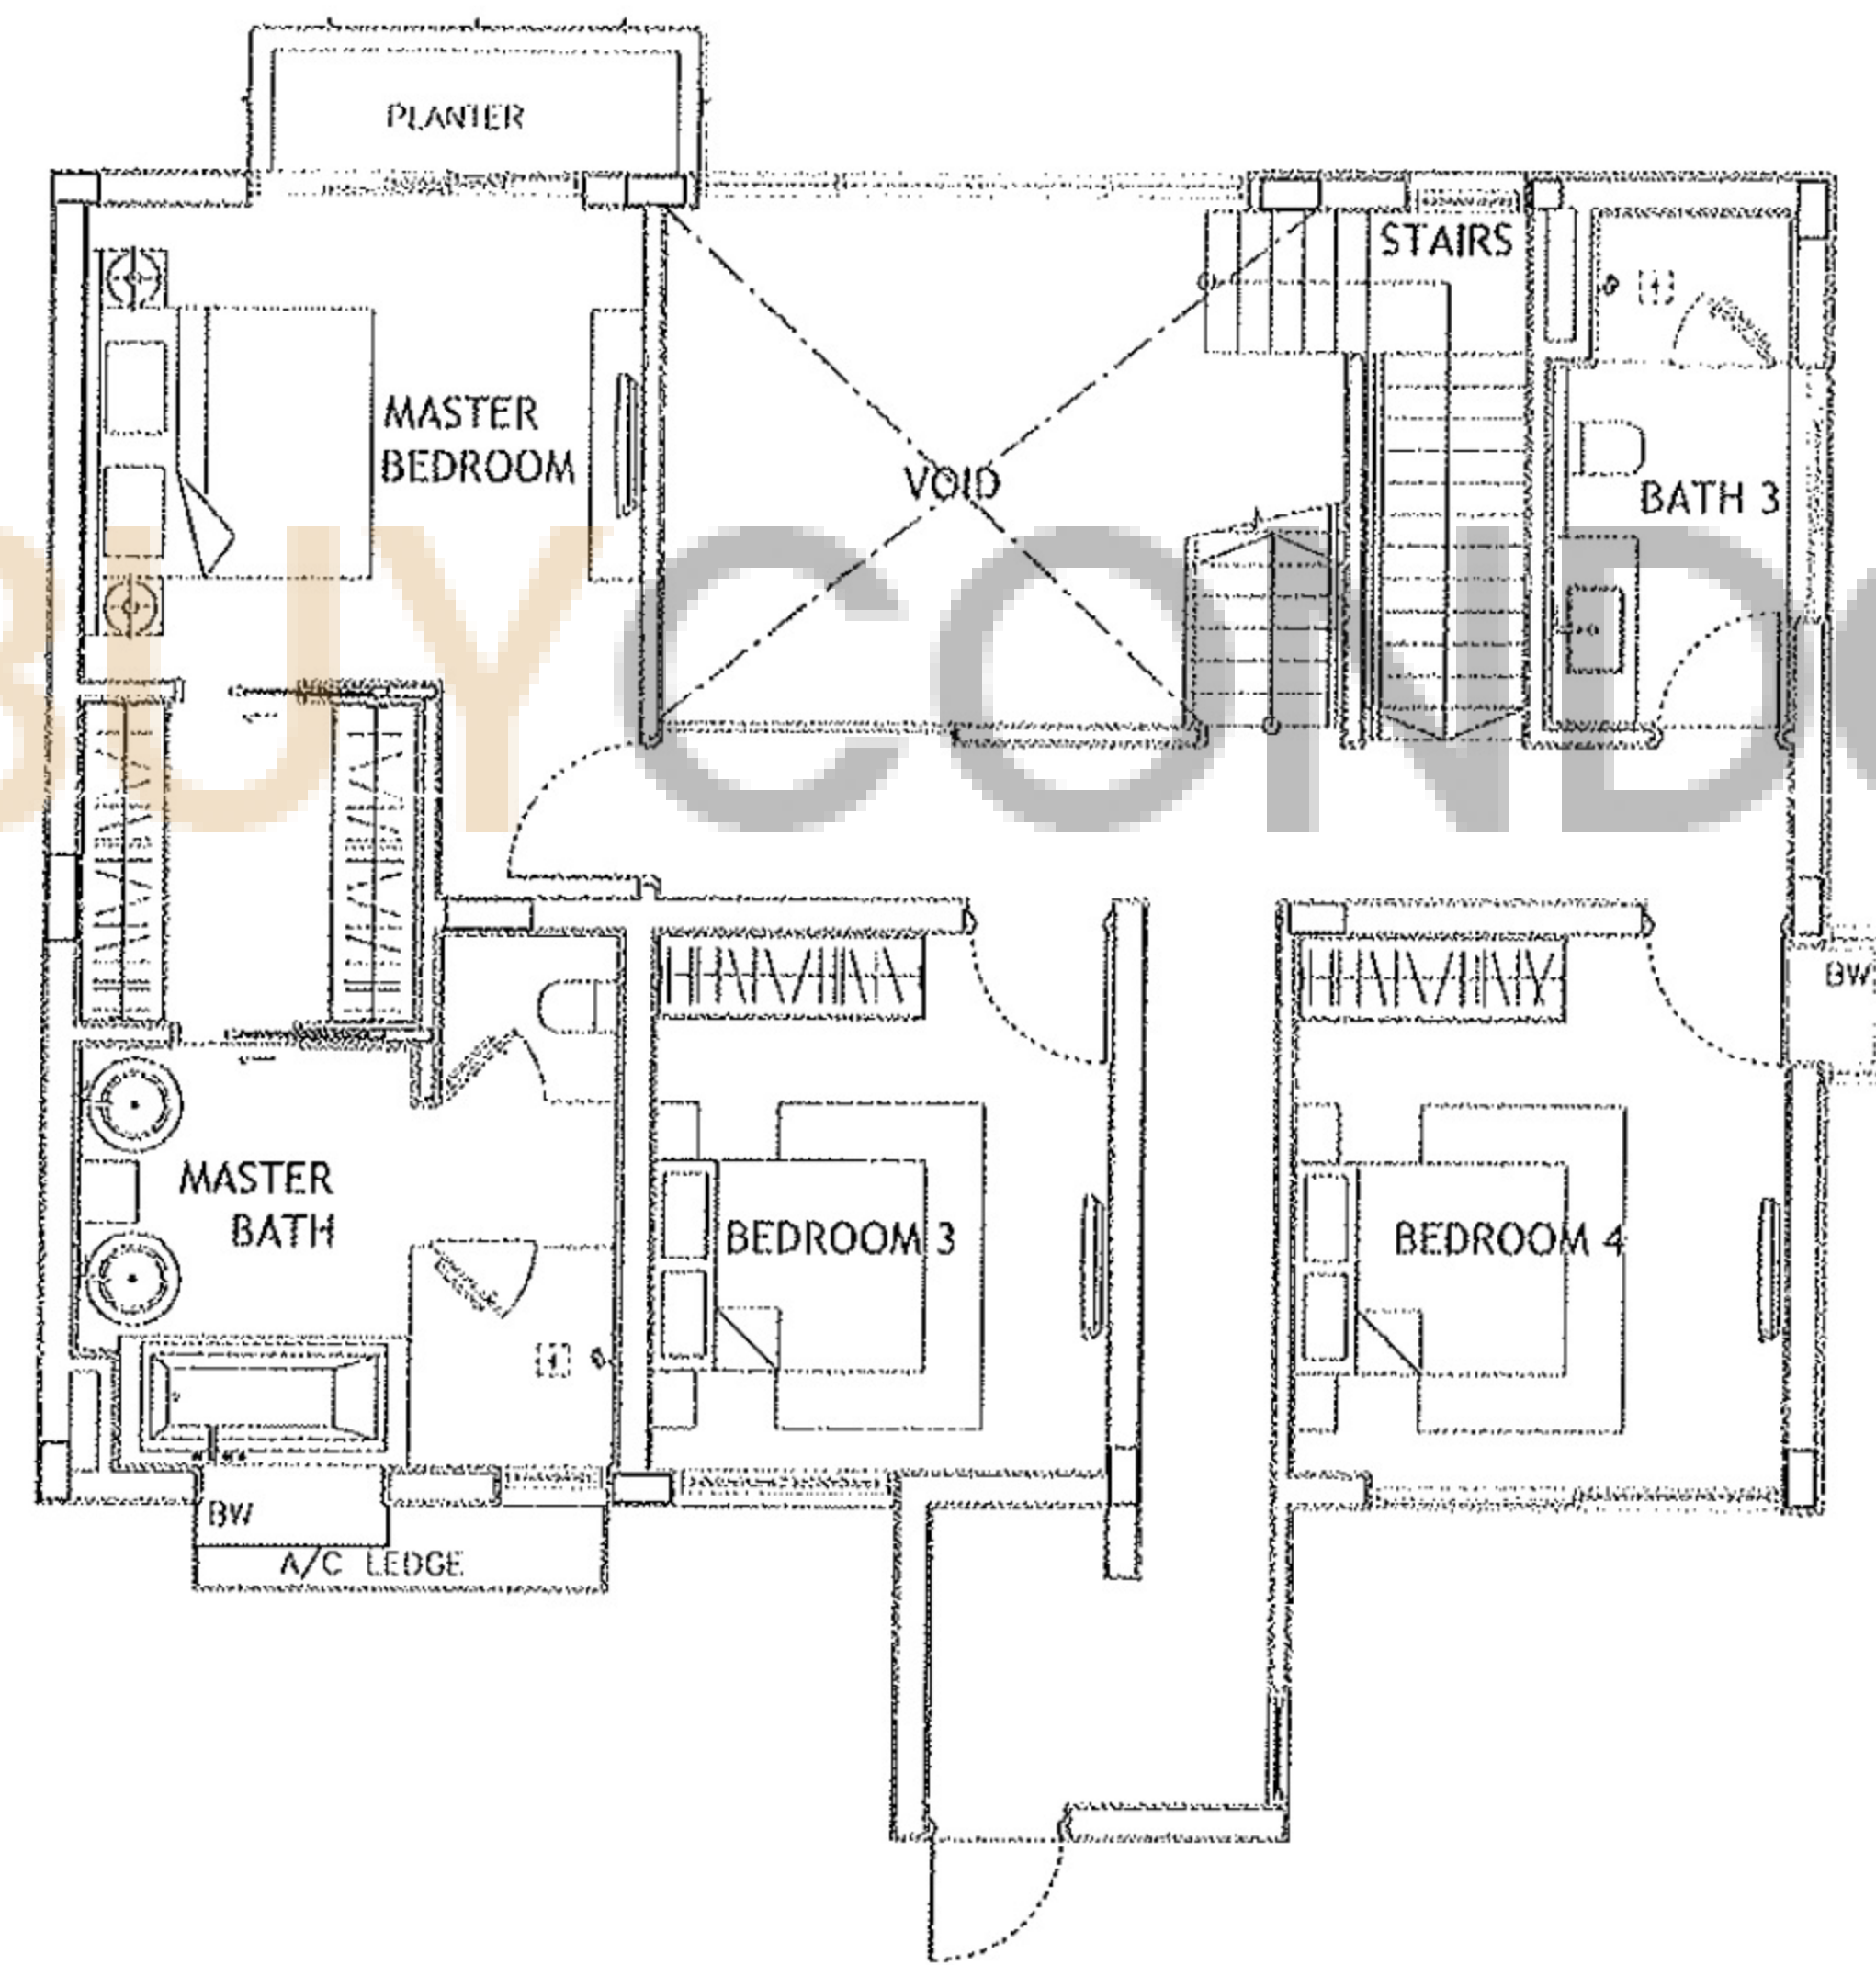


FOURTH FLOOR PLAN

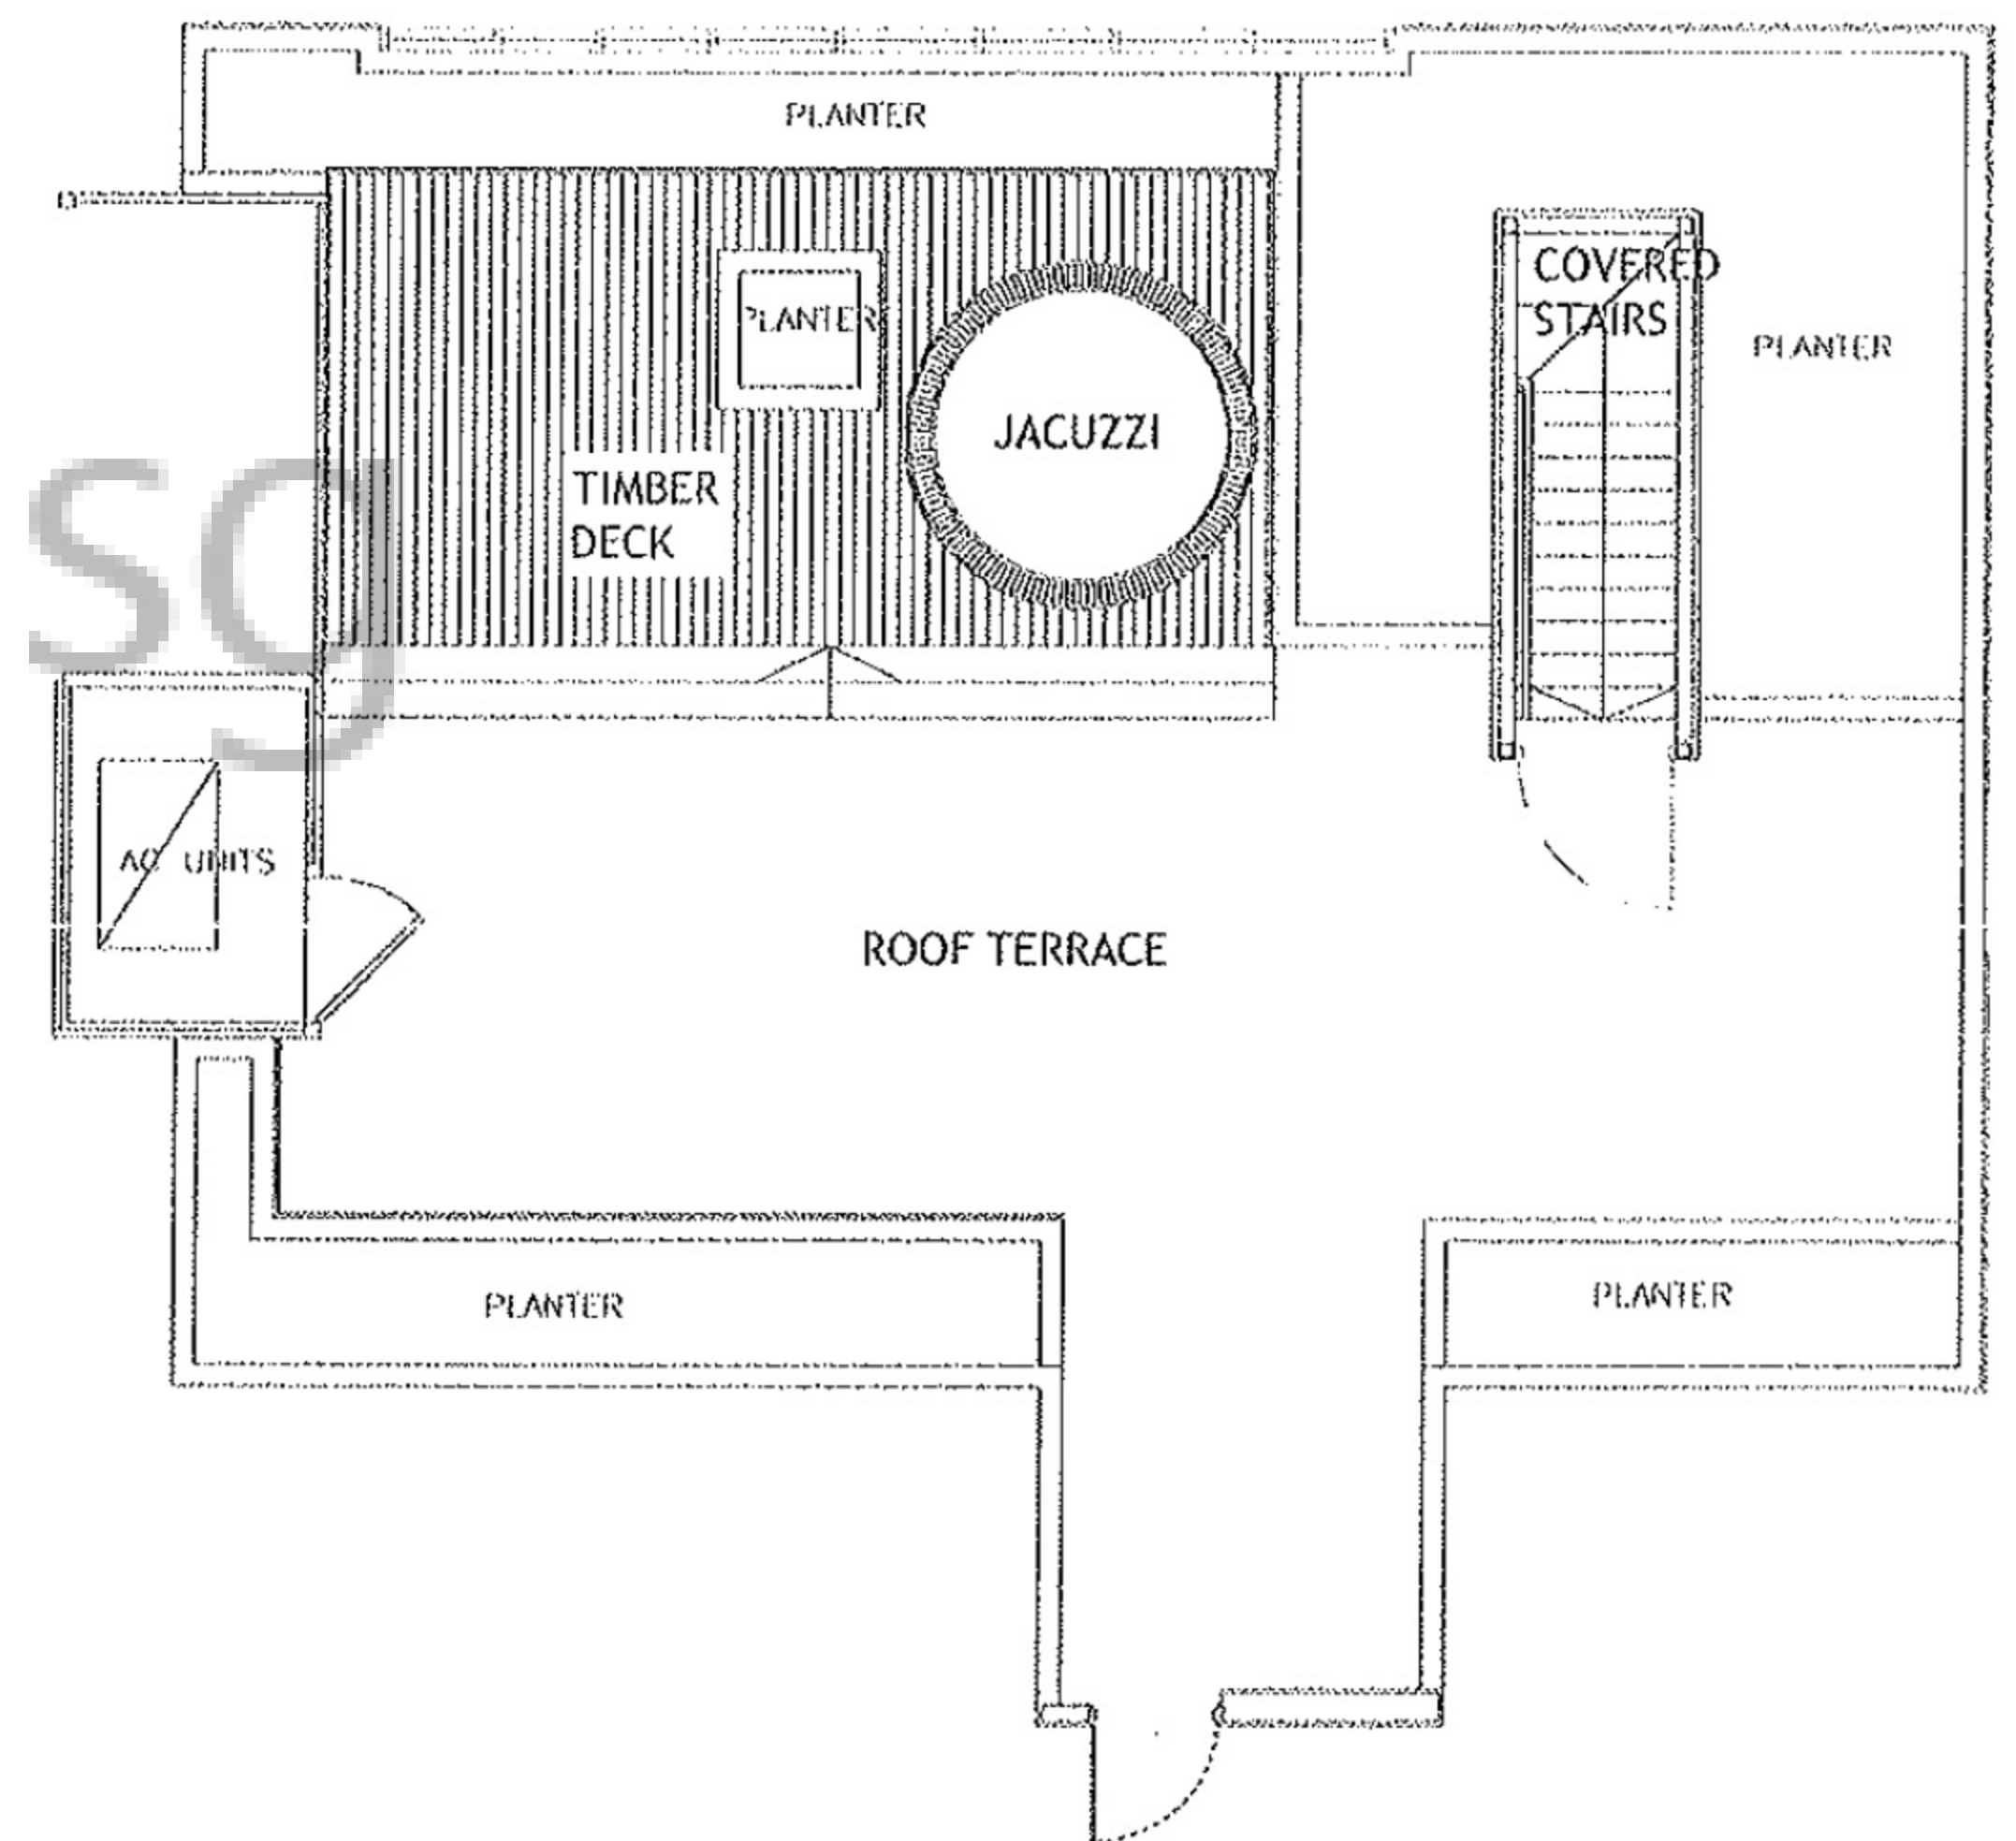


ROOF TERRACE

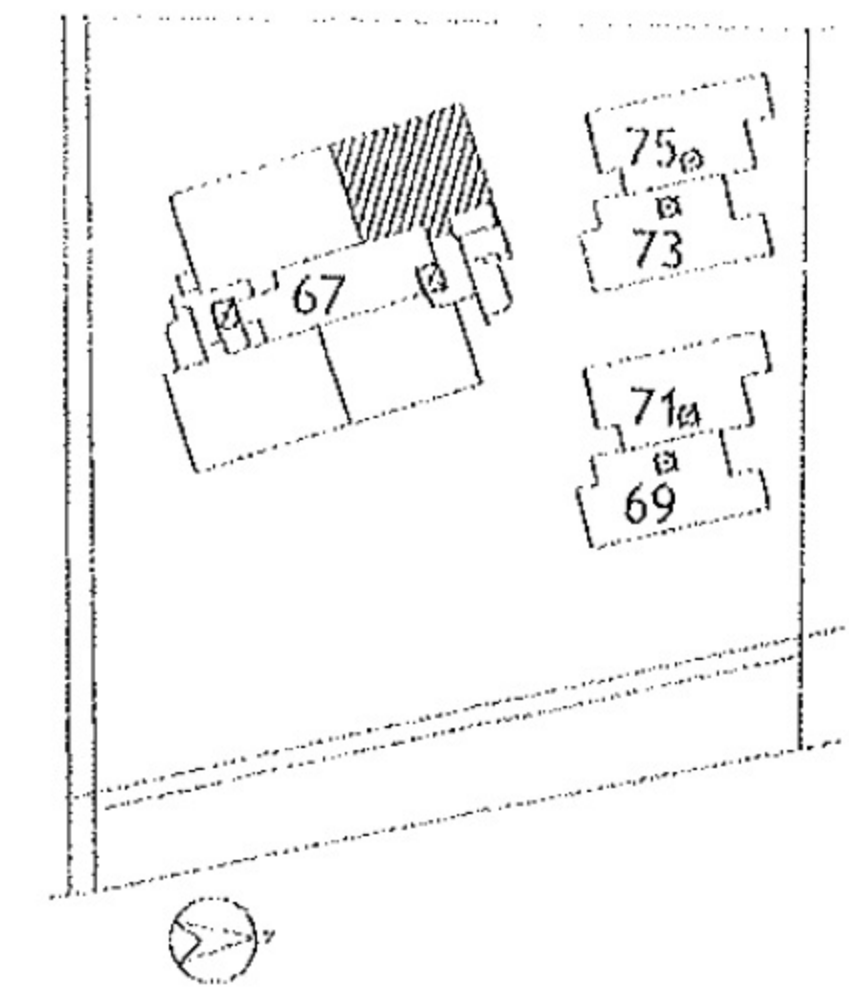



ONYX PENTHOUSE UNIT #03-01

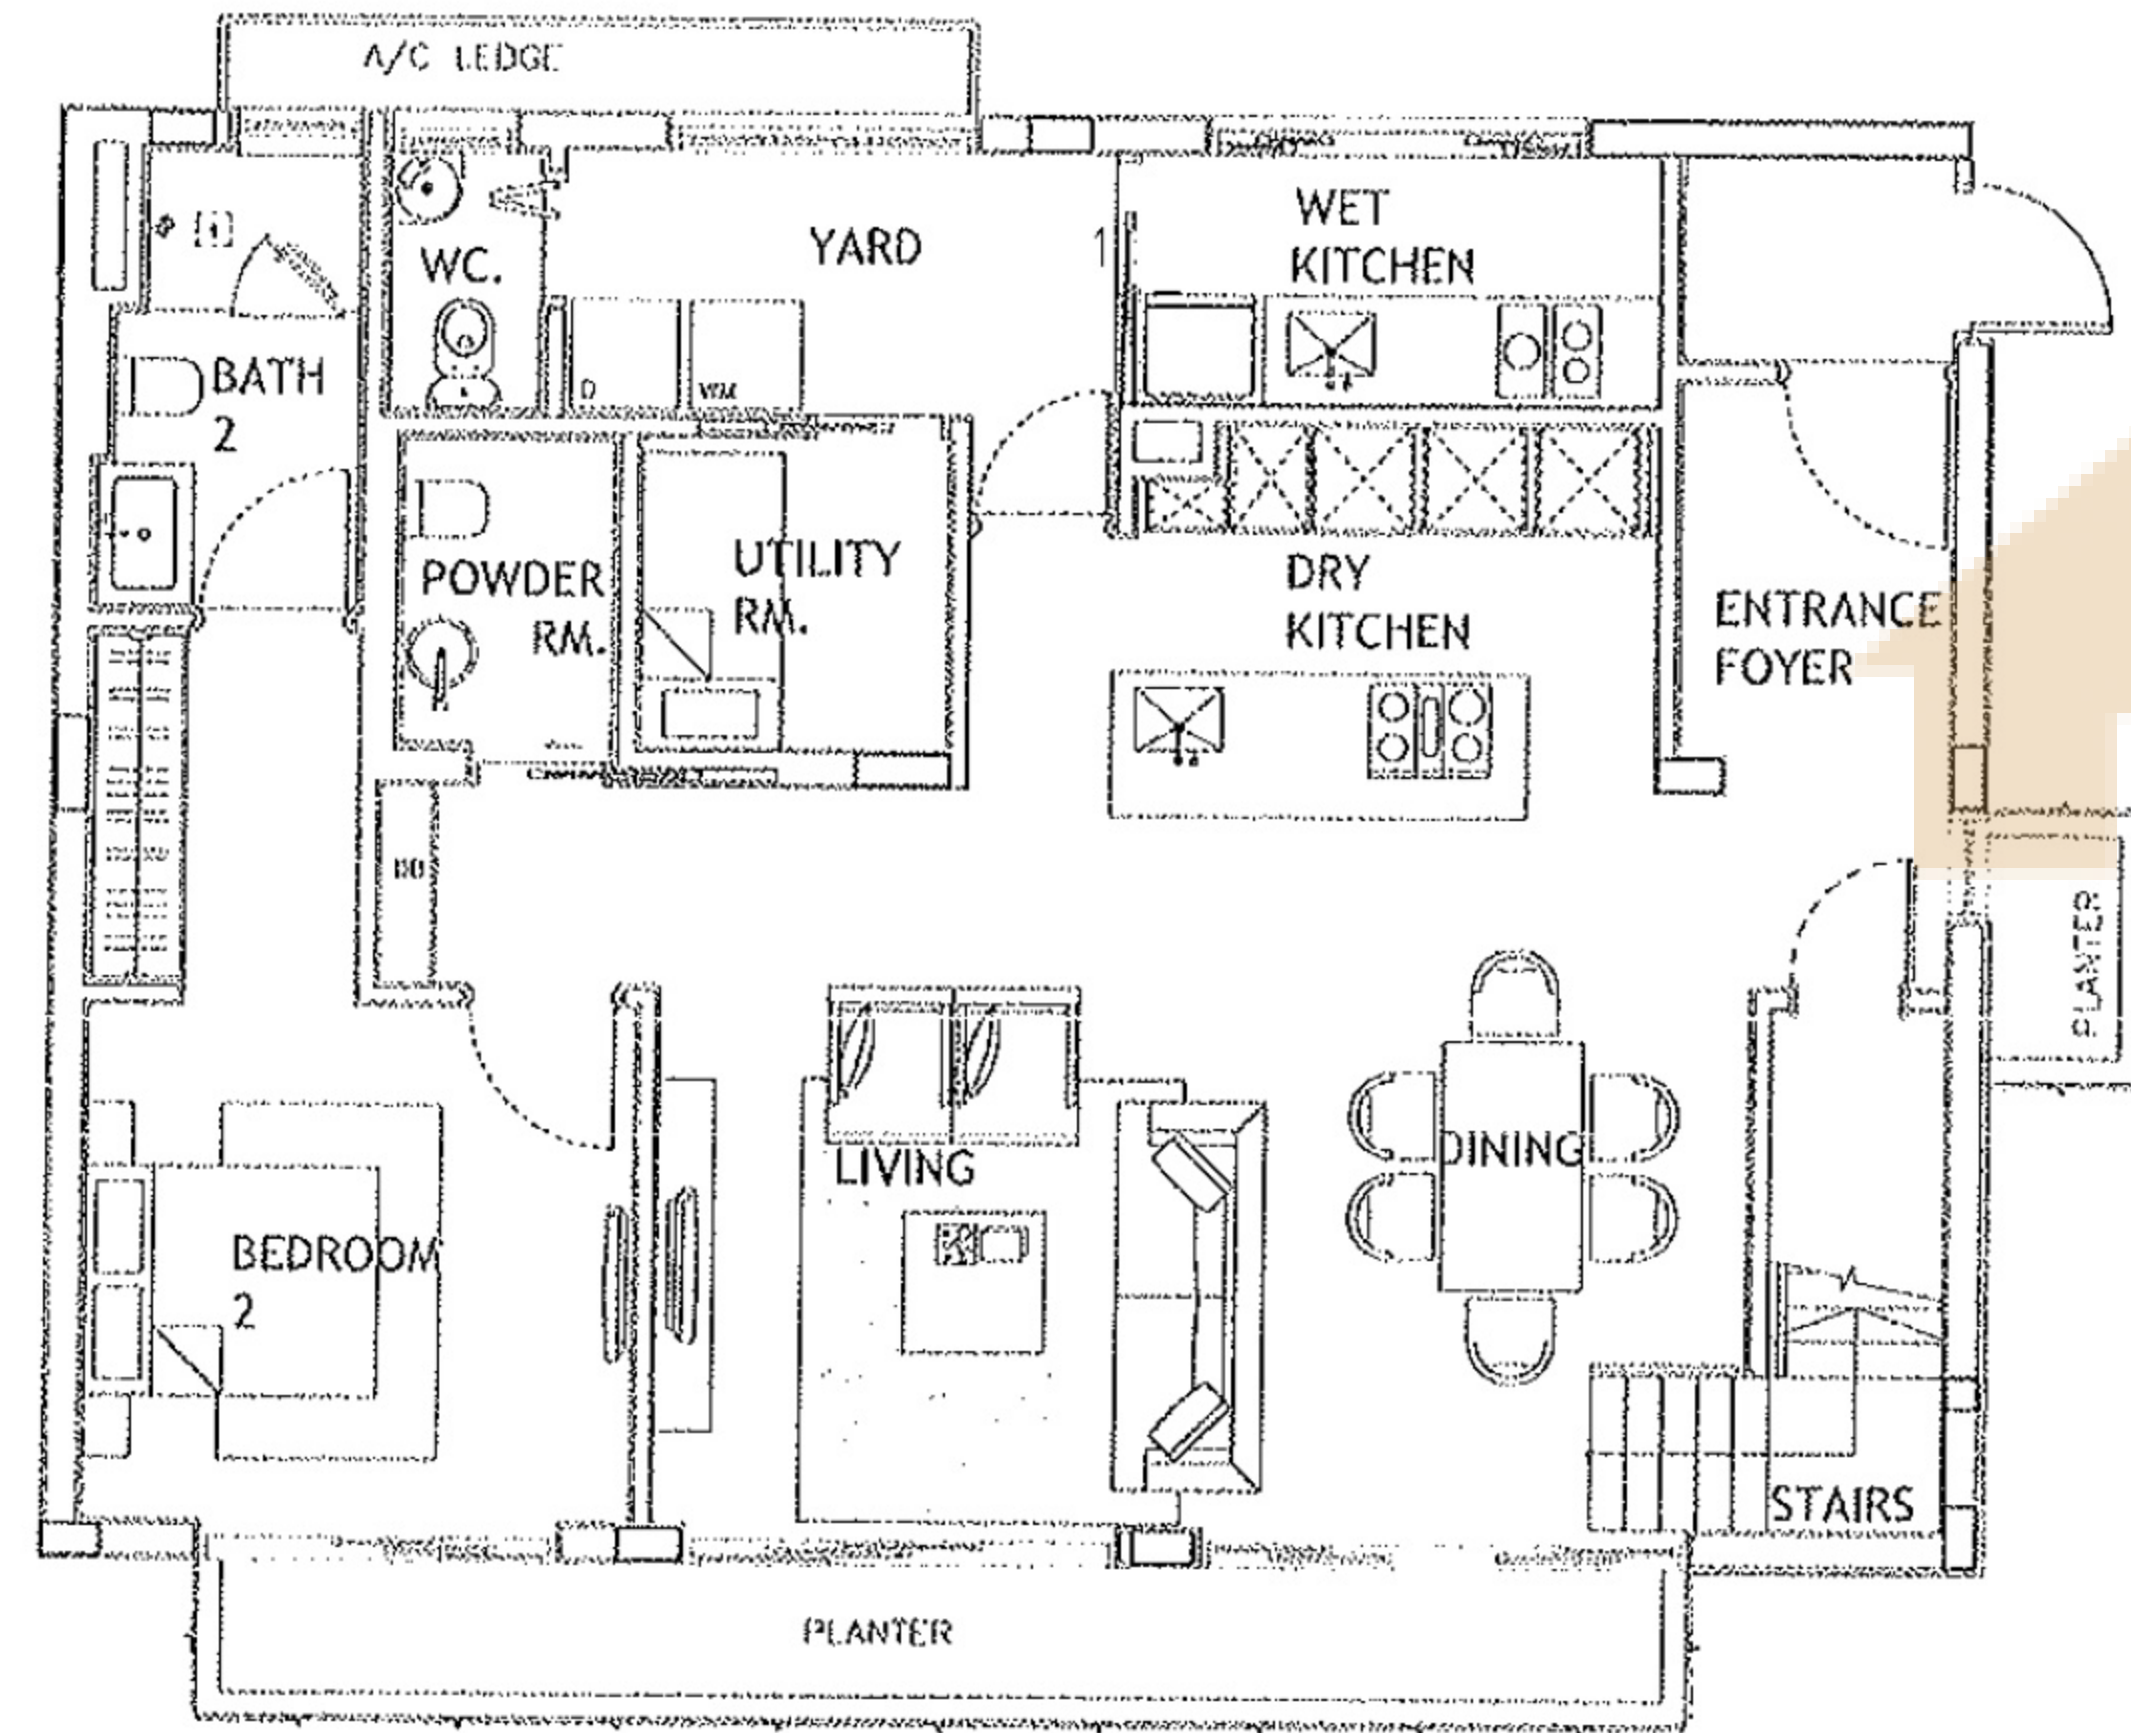

THIRD FLOOR PLAN

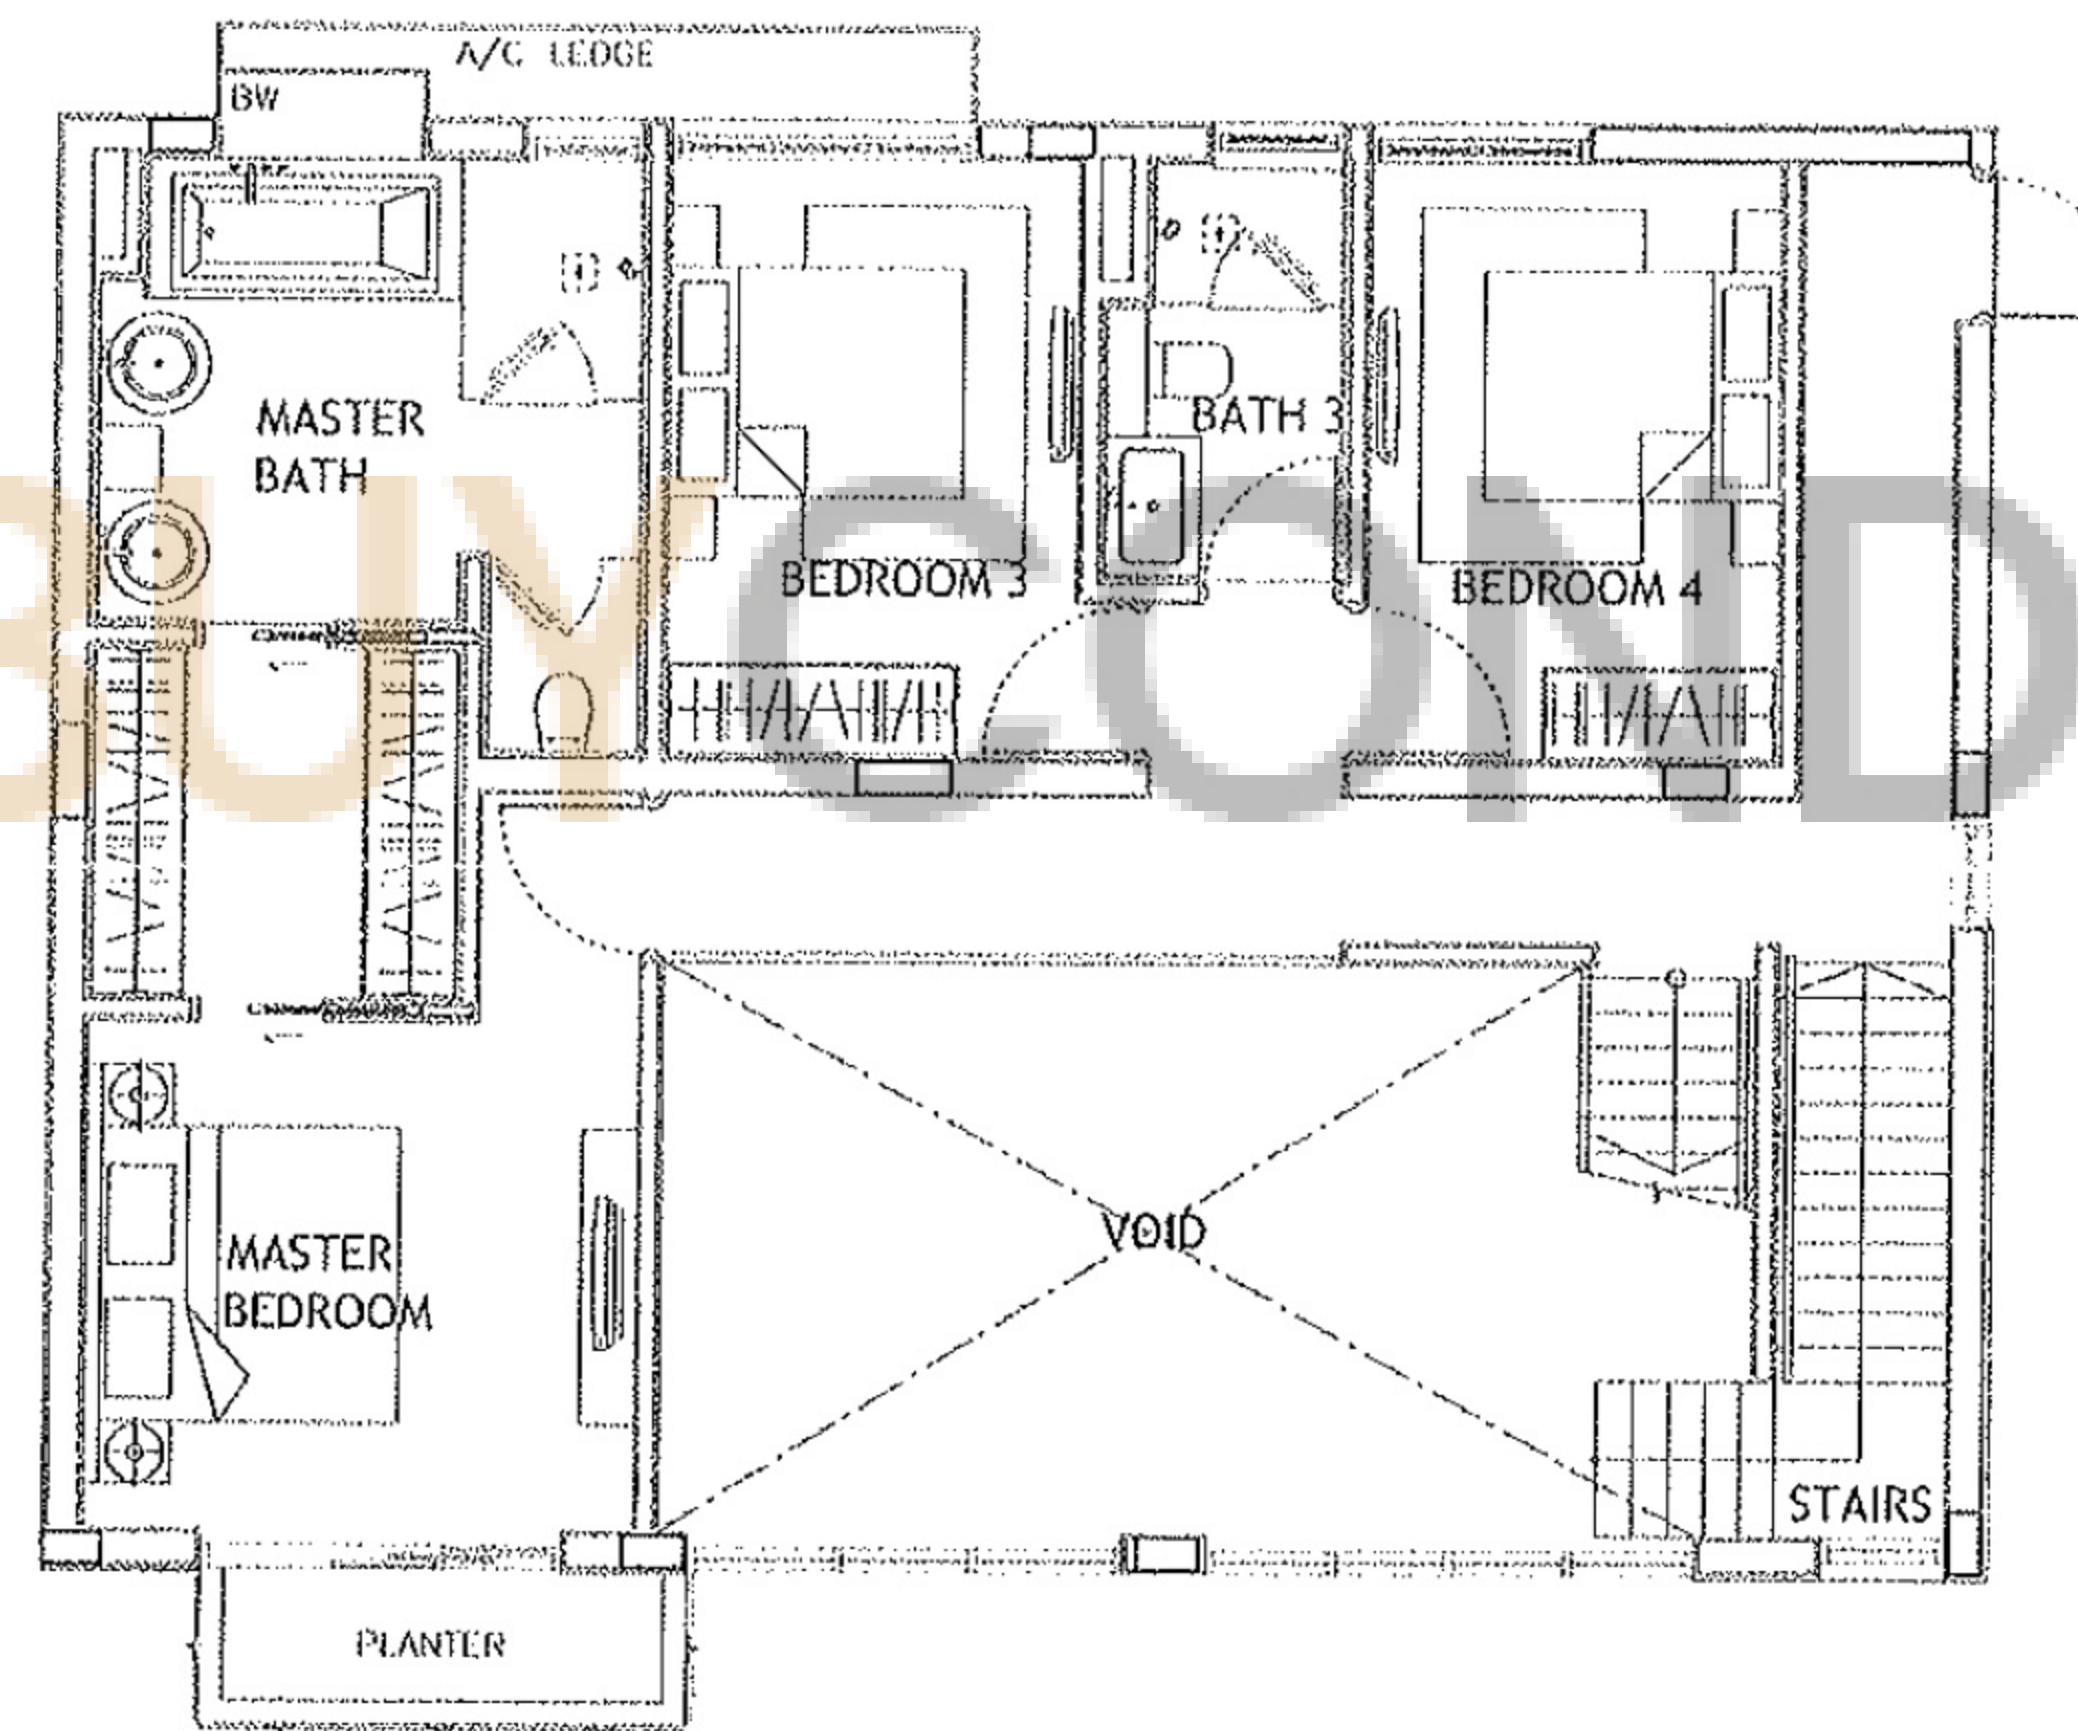

FOURTH FLOOR PLAN

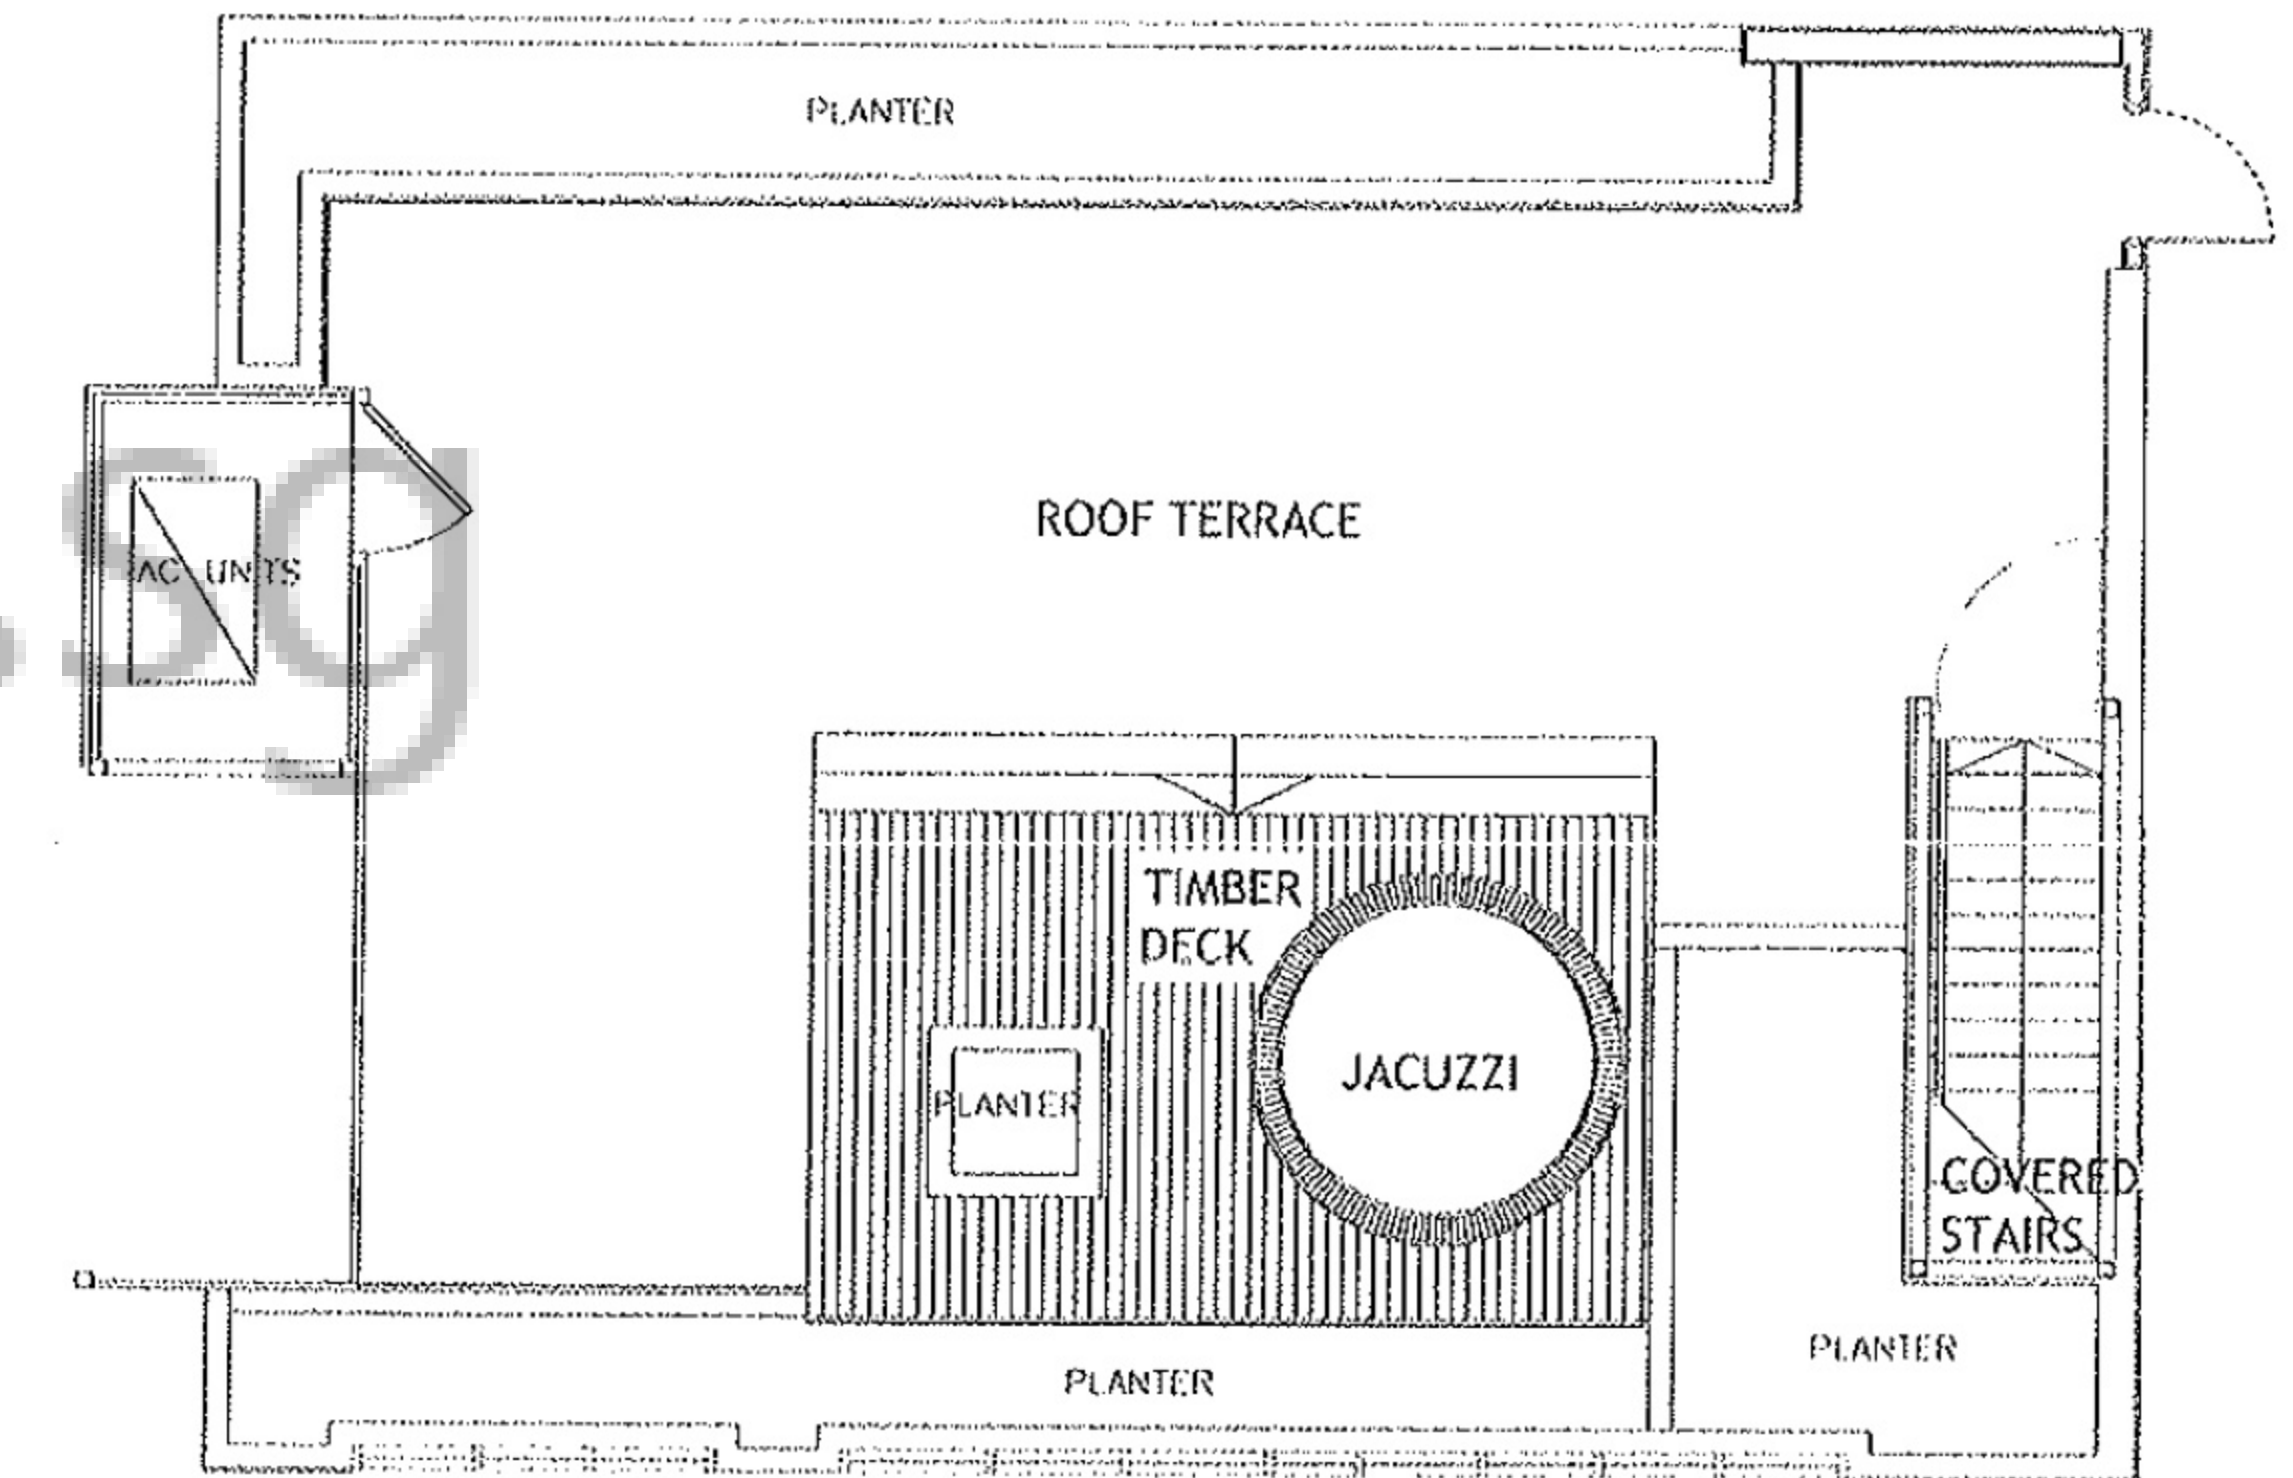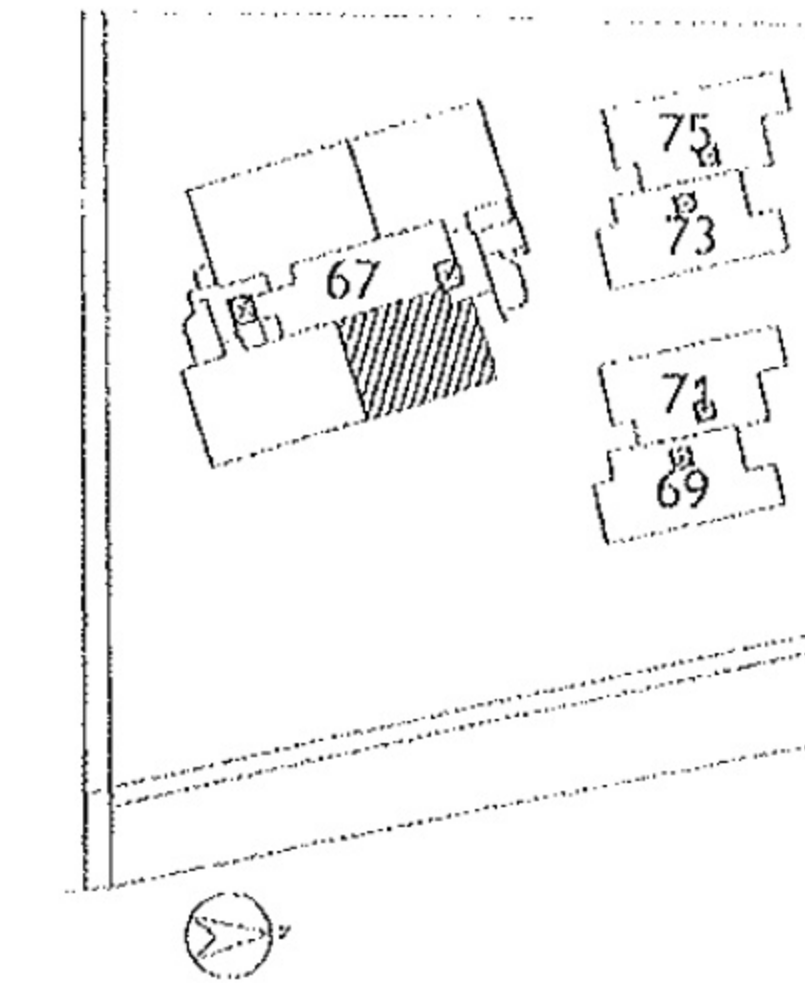

ROOF TERRACE



UNIT #01-03



FIRST FLOOR PLAN




SECOND FLOOR PLAN




PEARL PENTHOUSE

UNIT #03-02

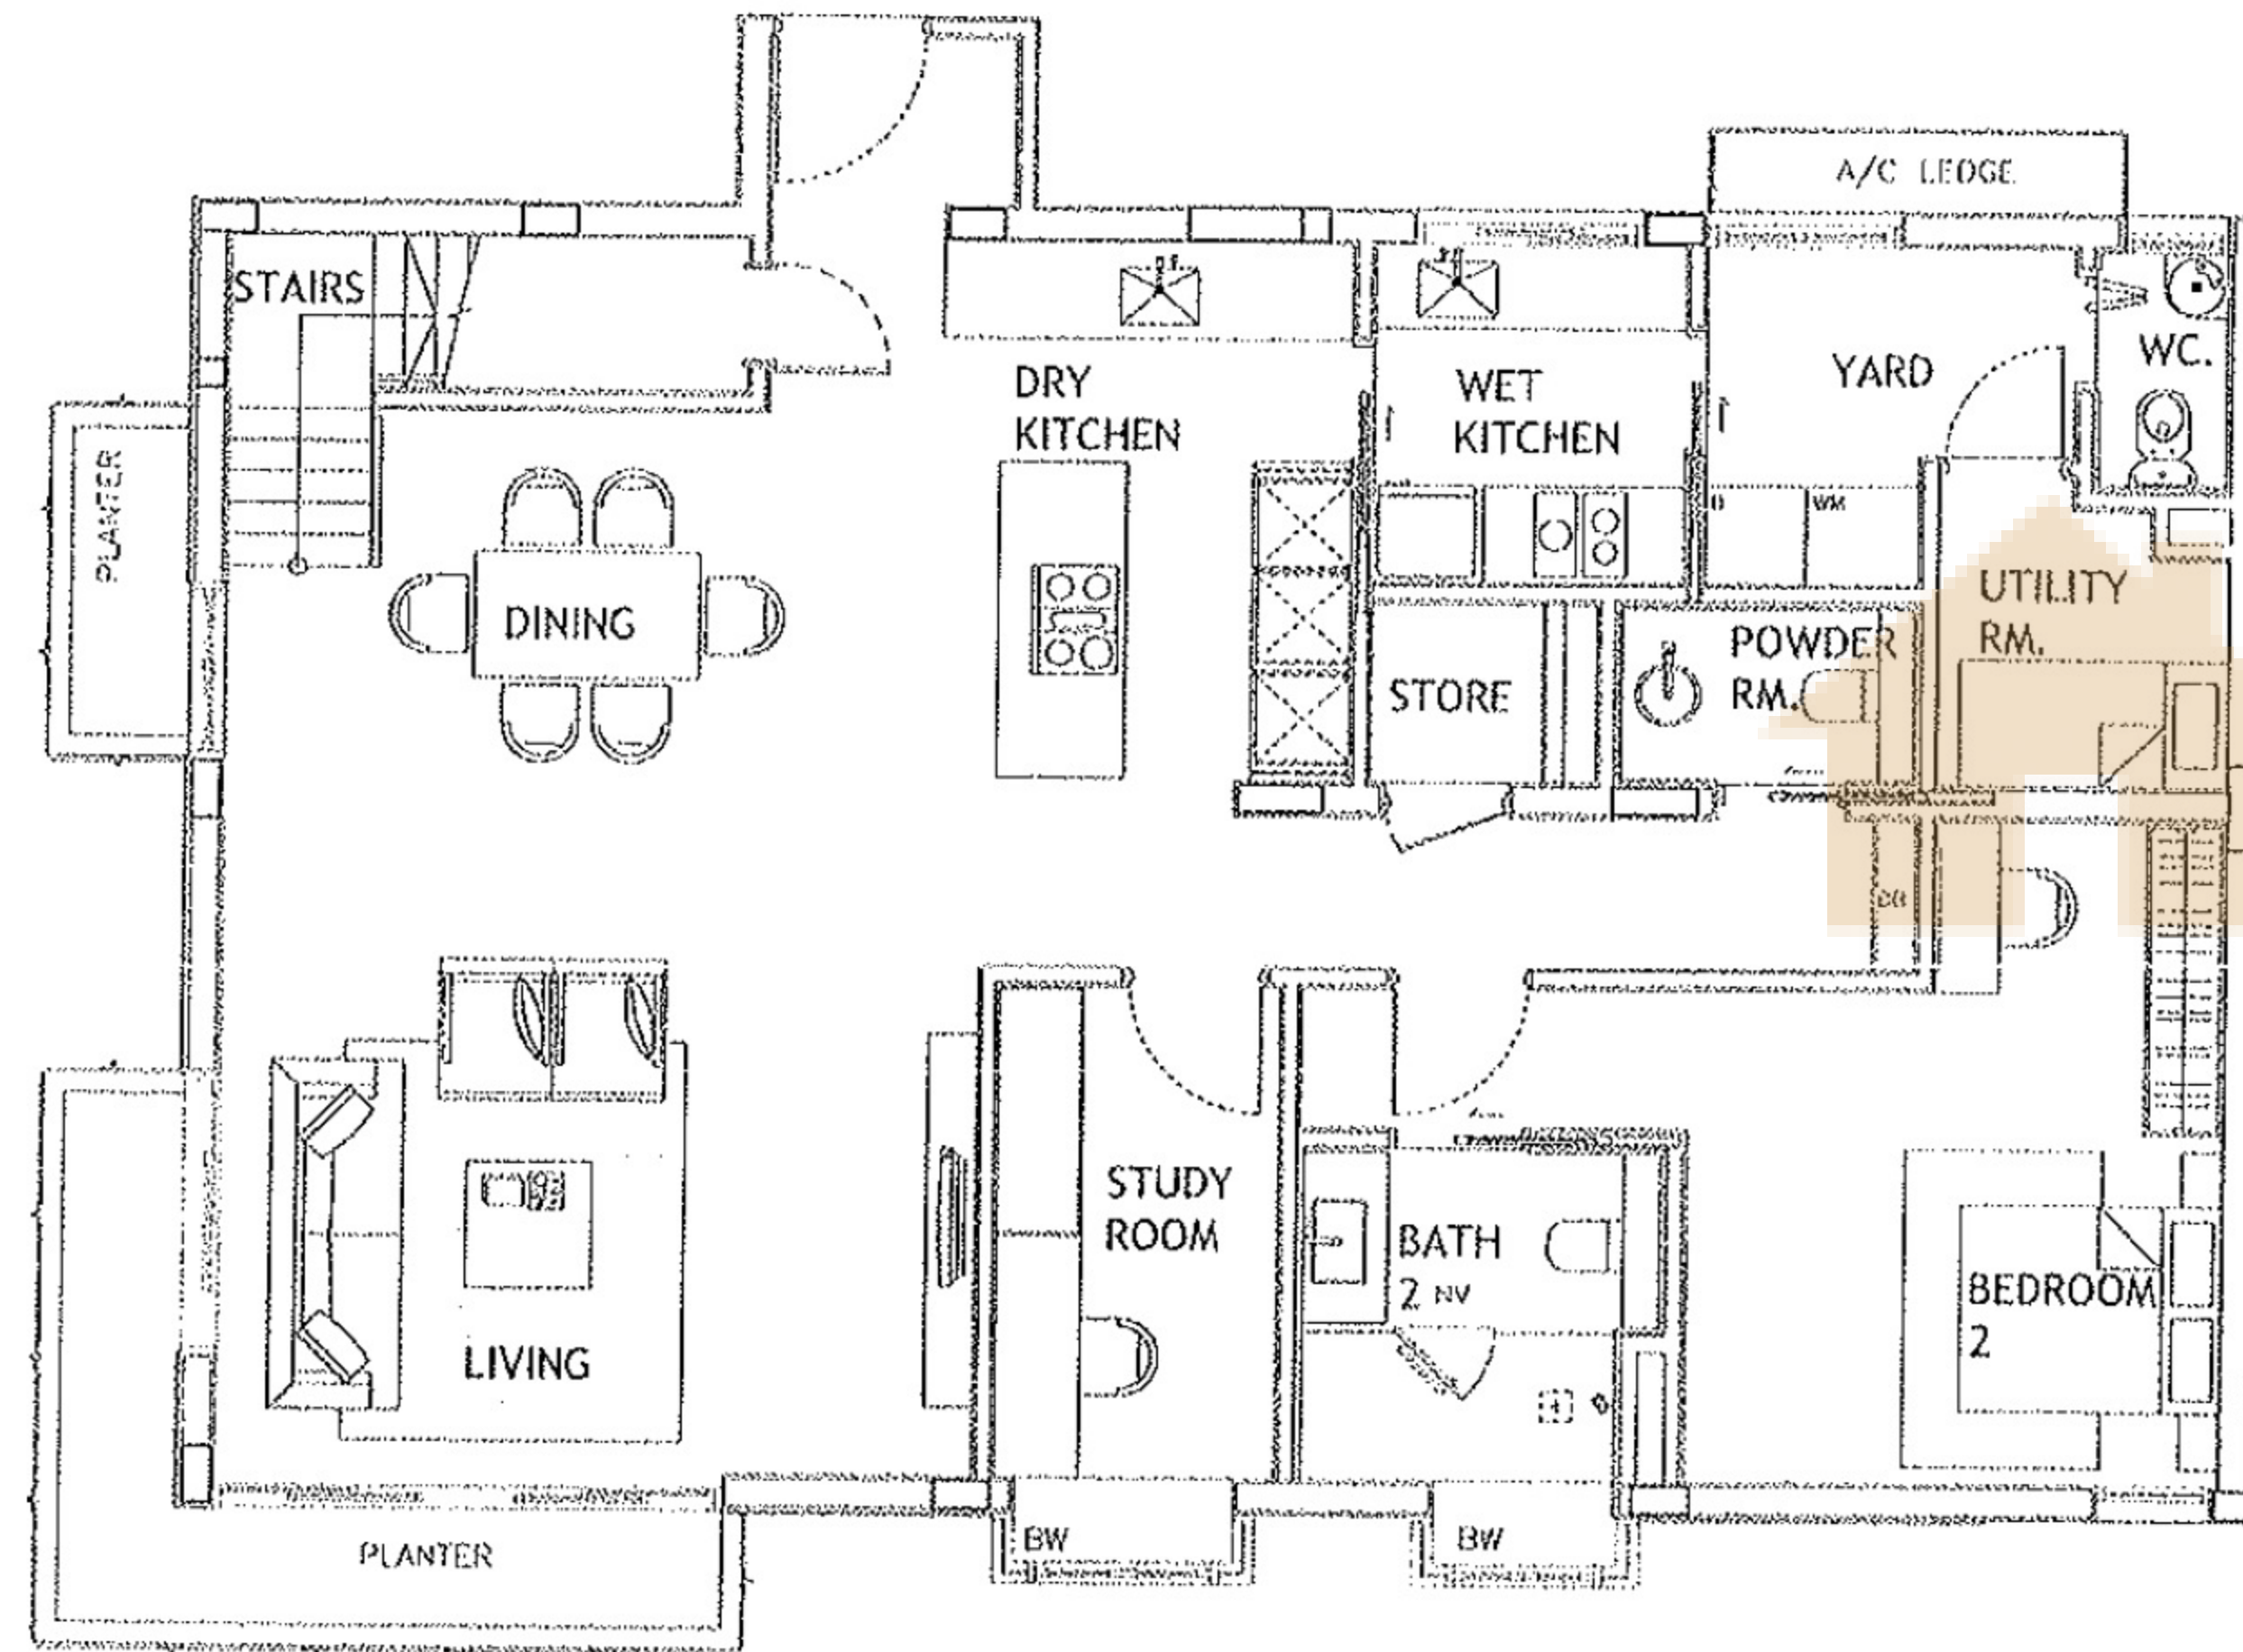


Scale : 1:100


THIRD FLOOR PLAN

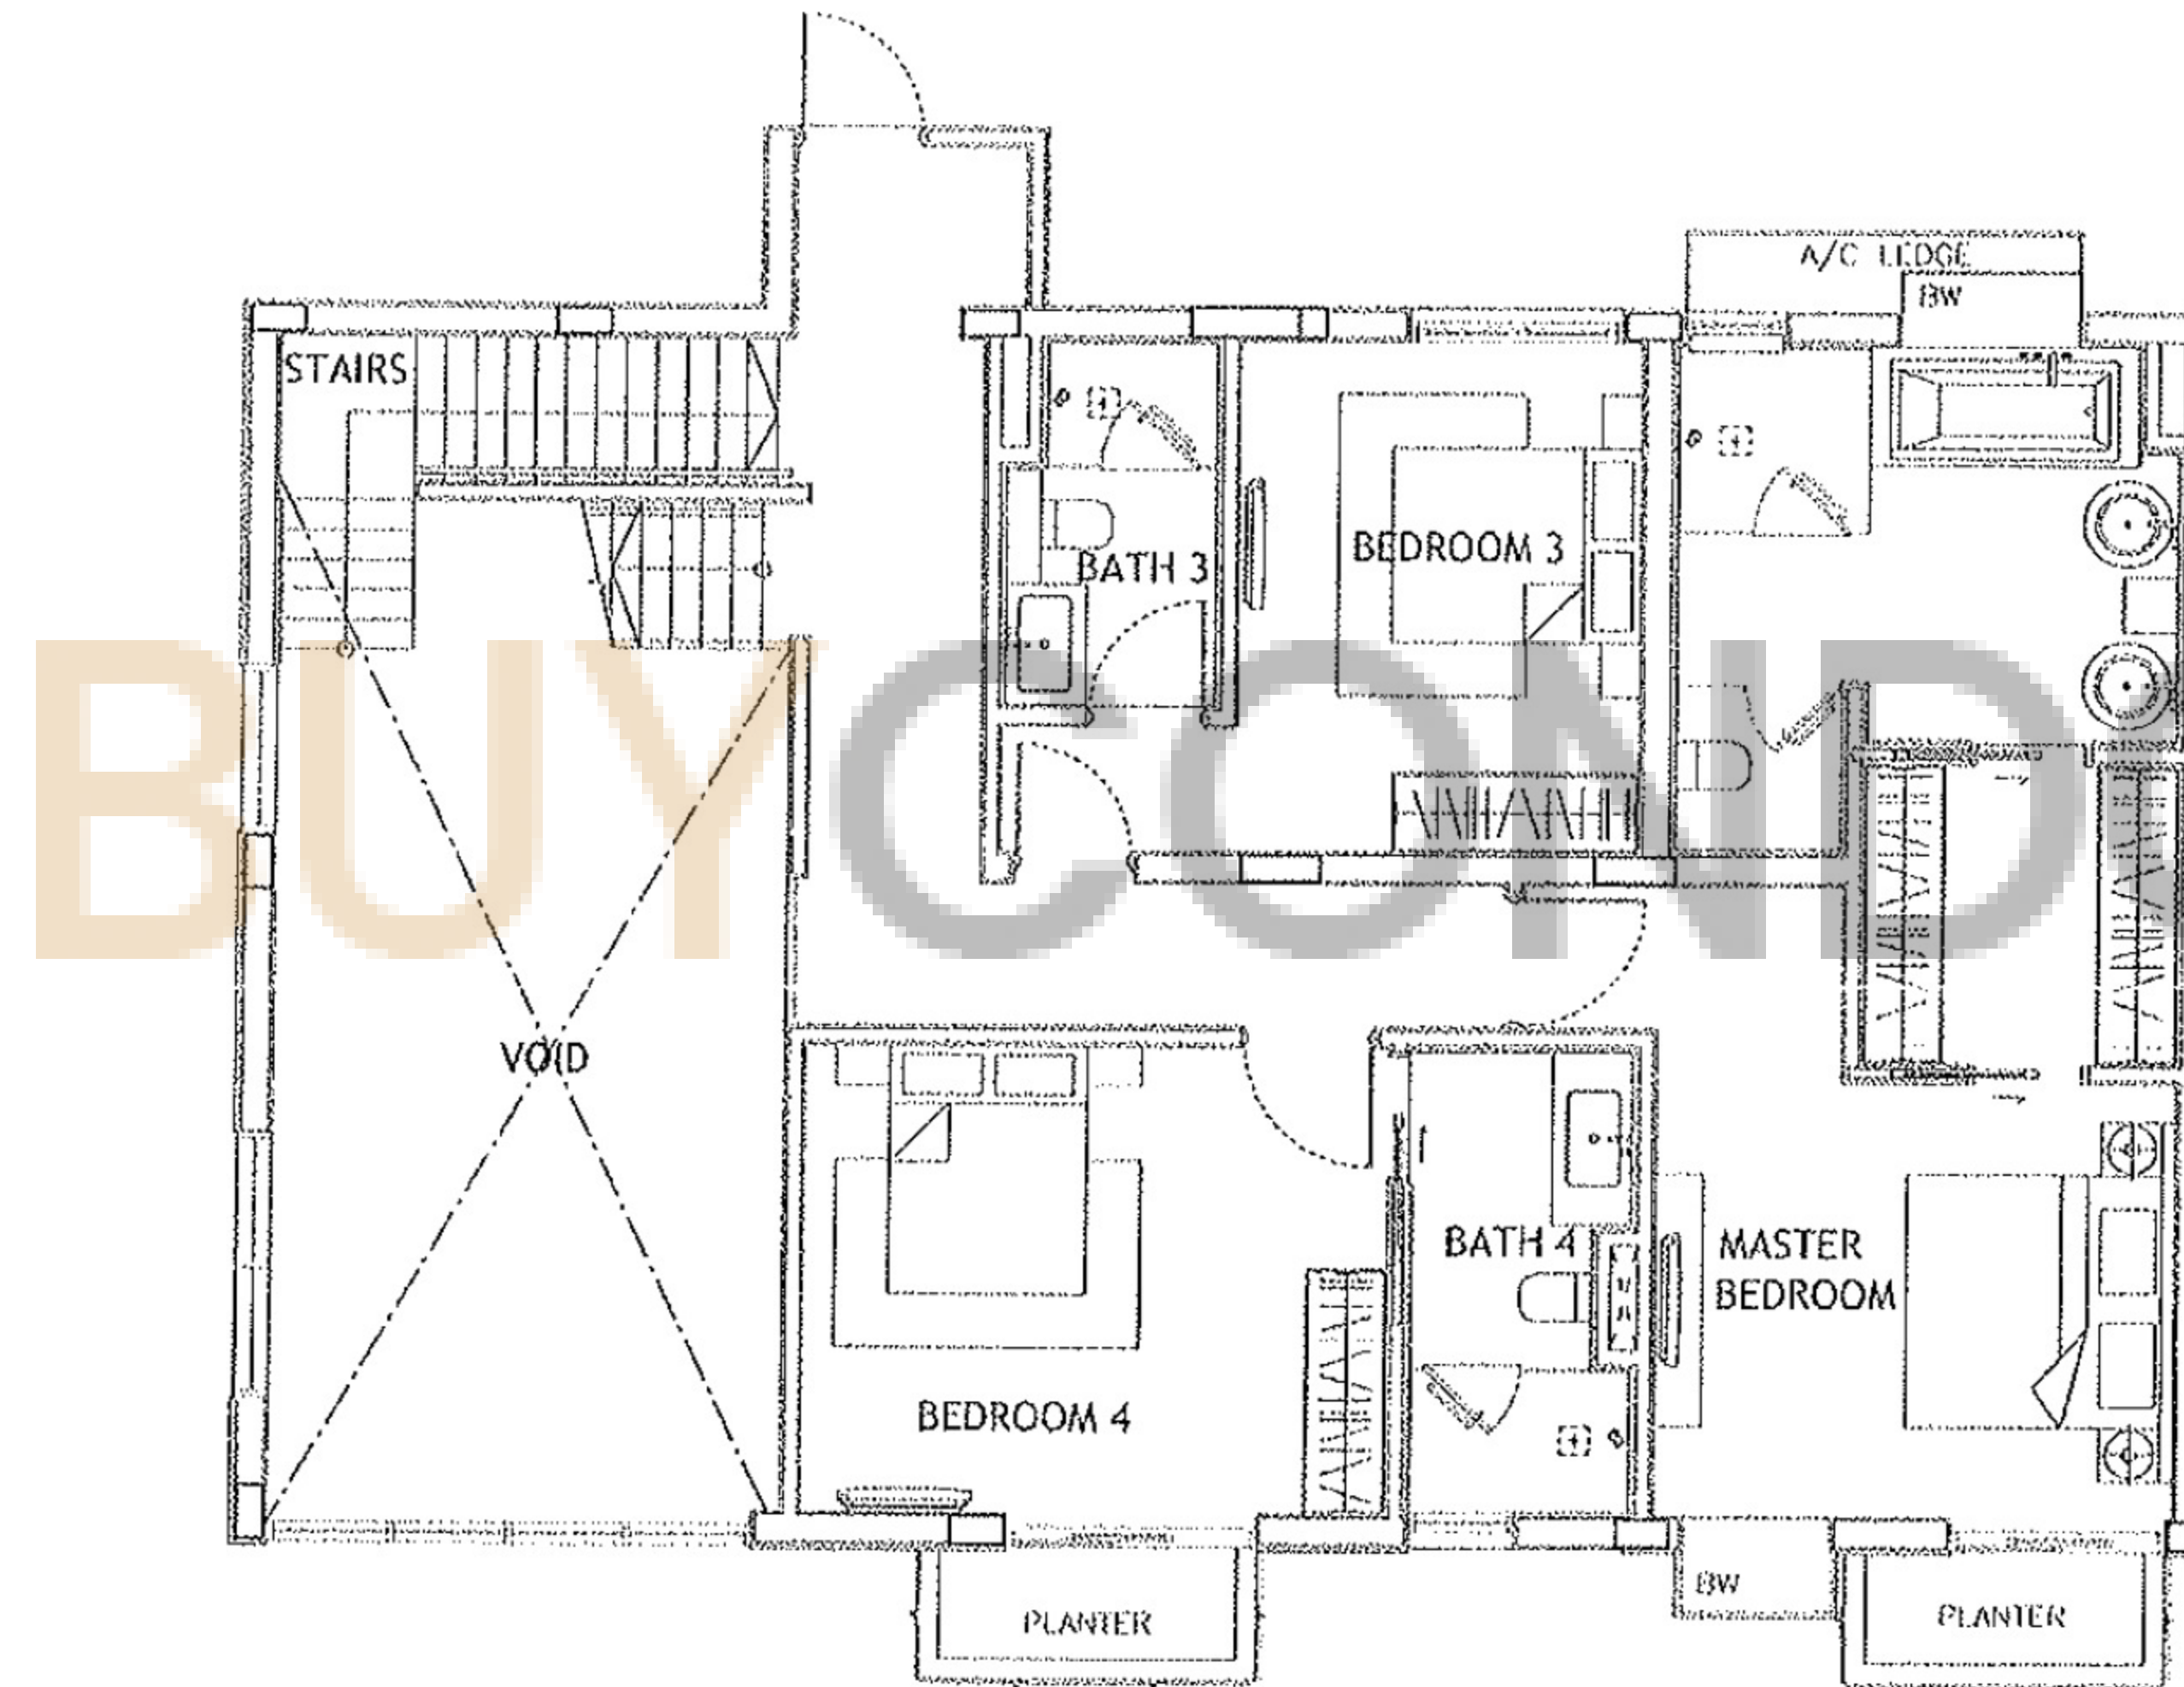


FOURTH FLOOR PLAN

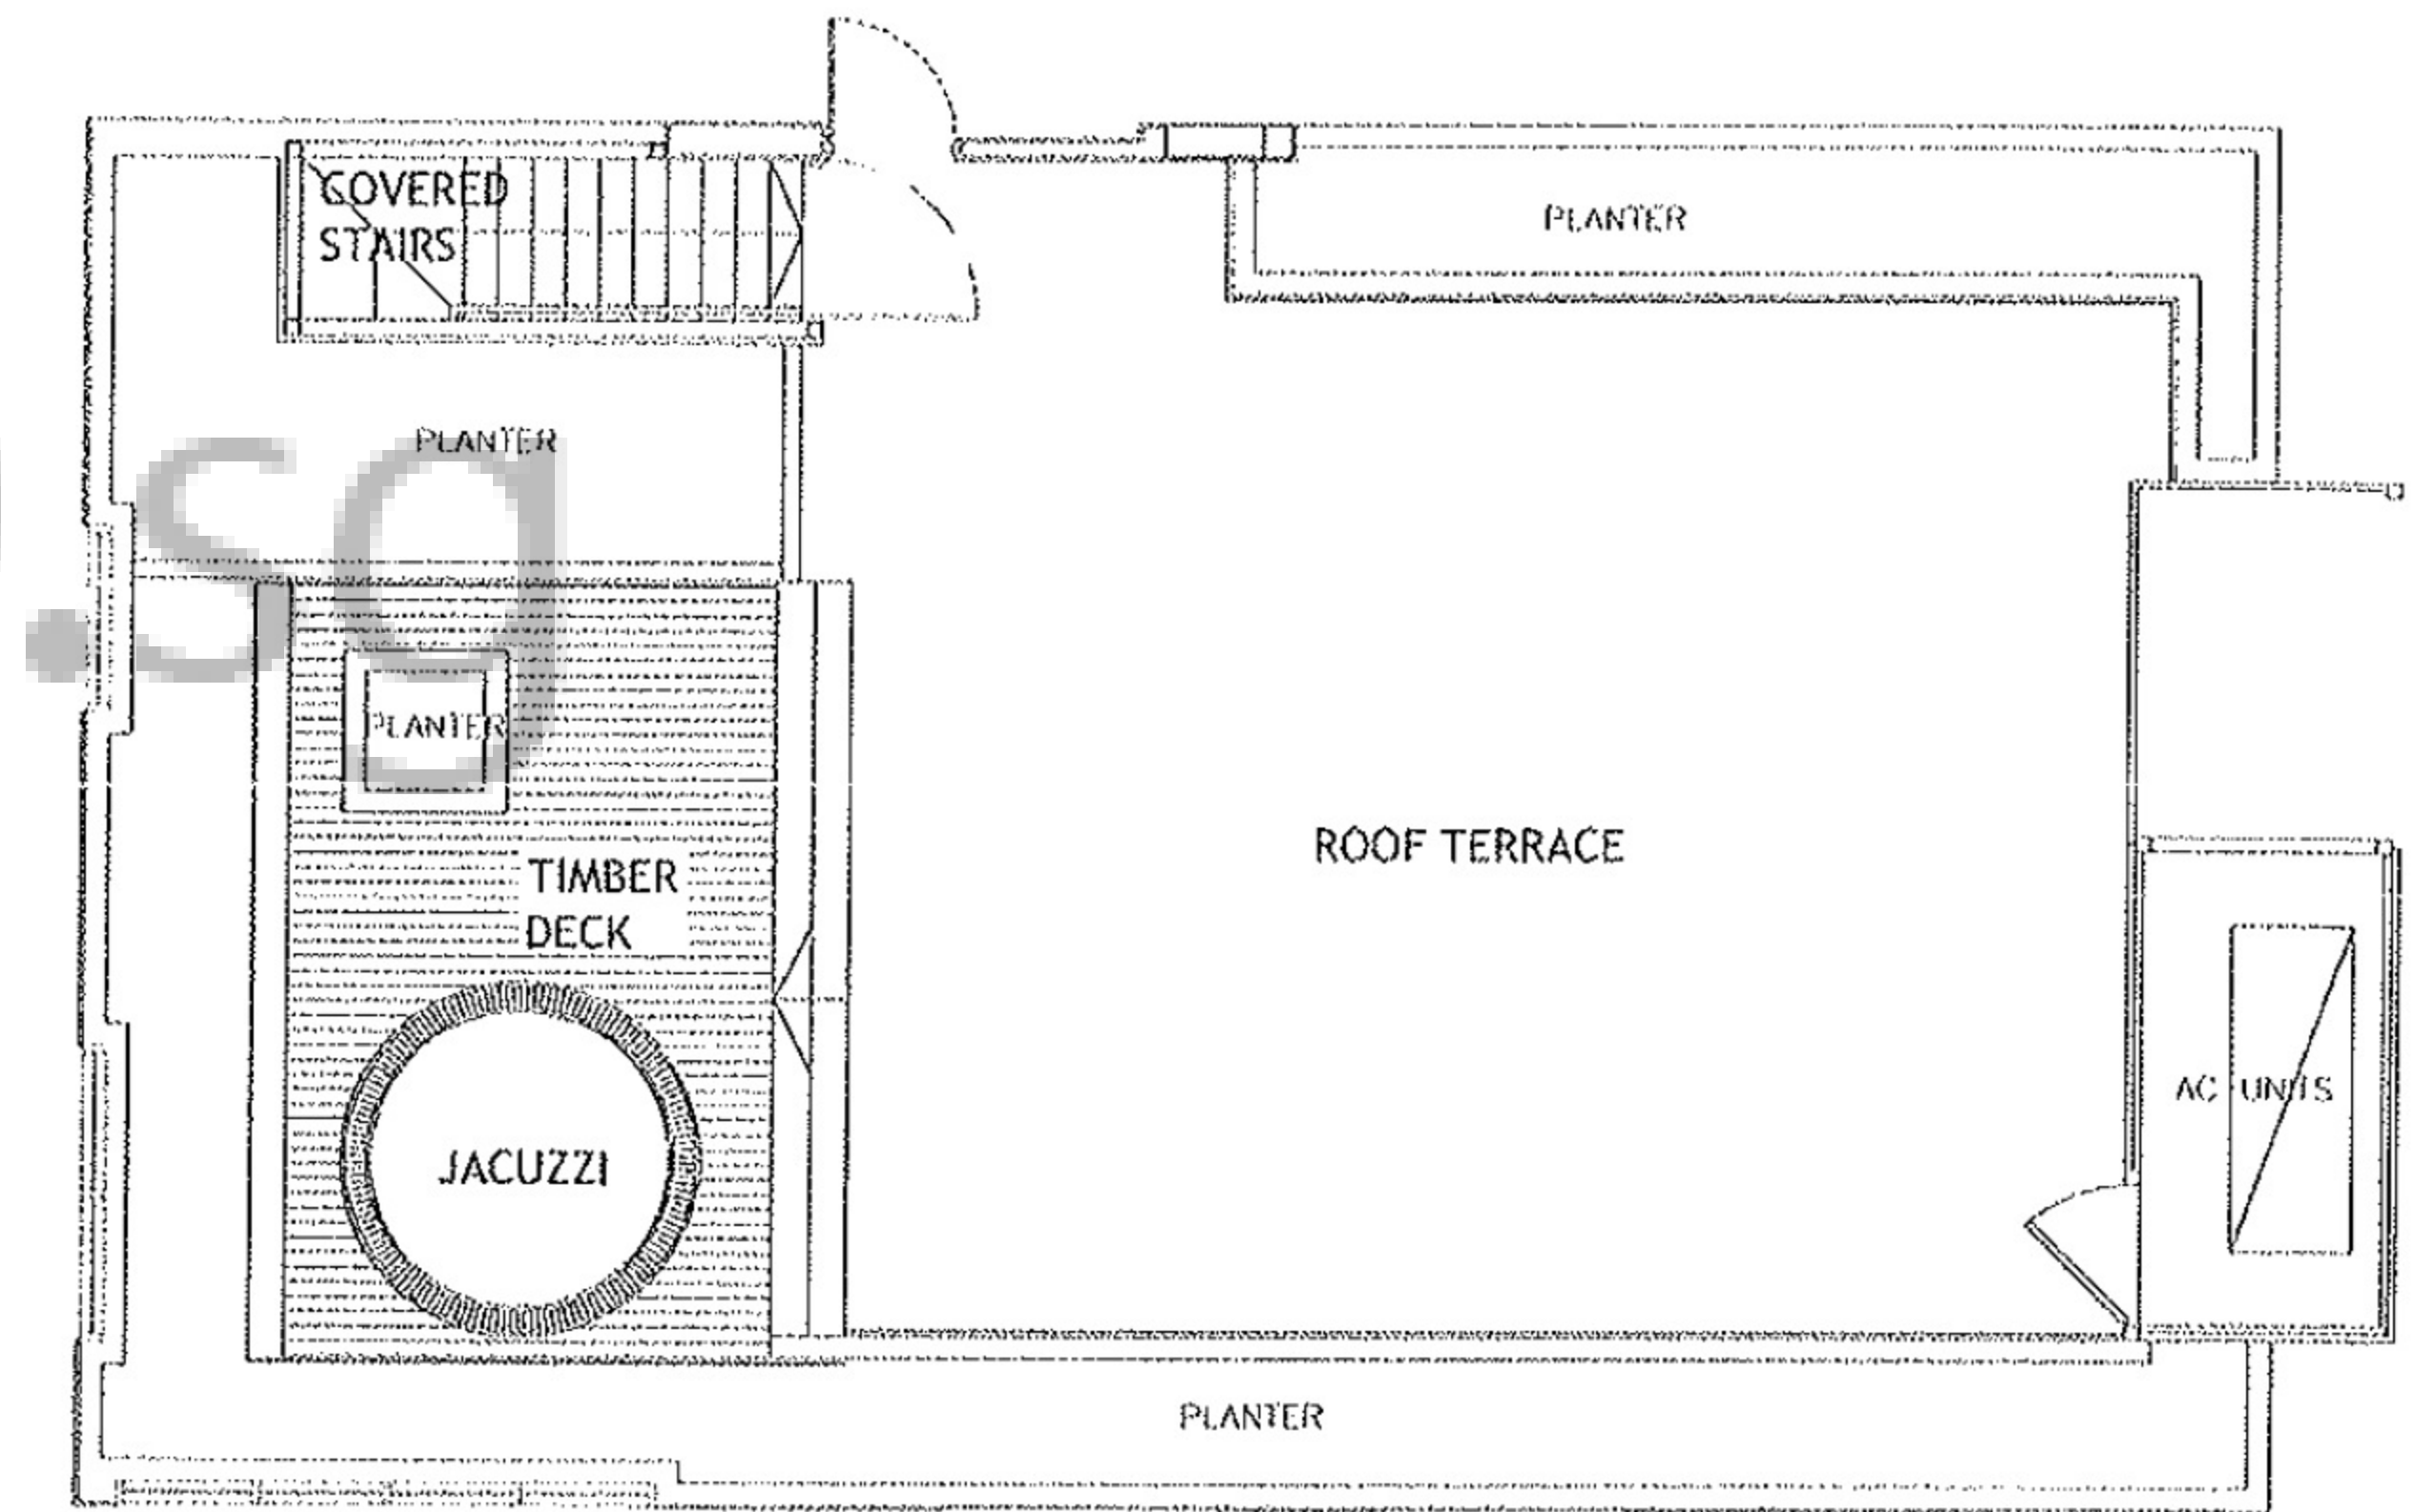

ROOF TERRACE

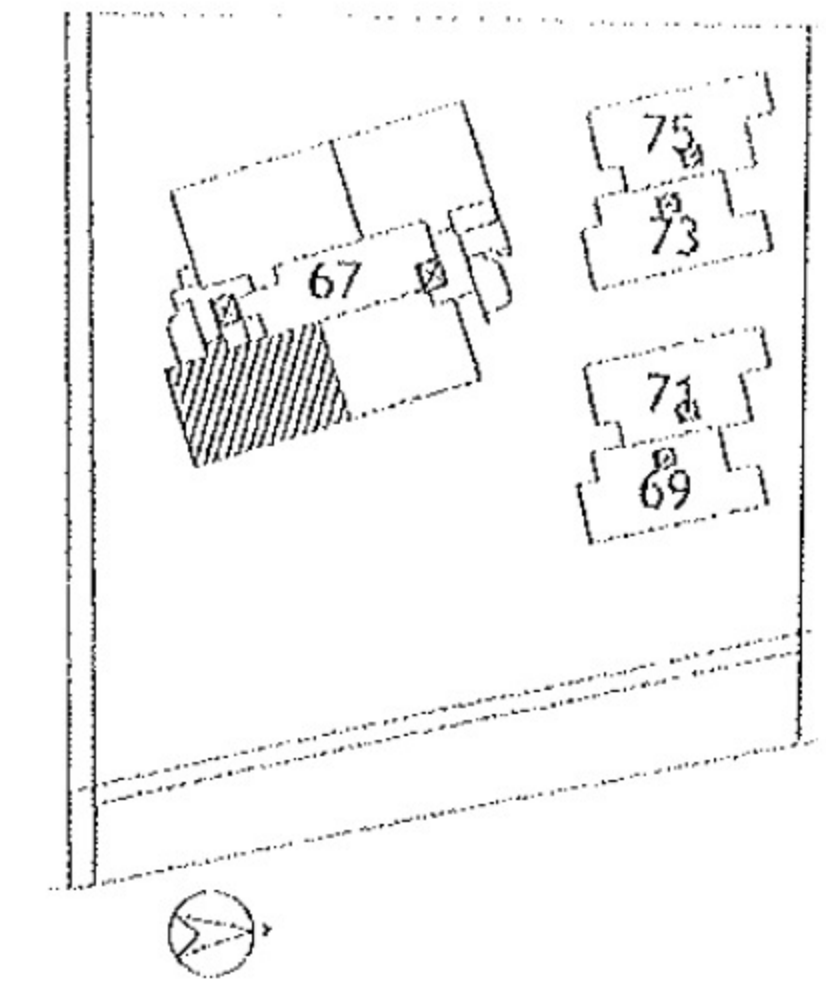


TOPAZ PENTHOUSE
UNIT #03-03

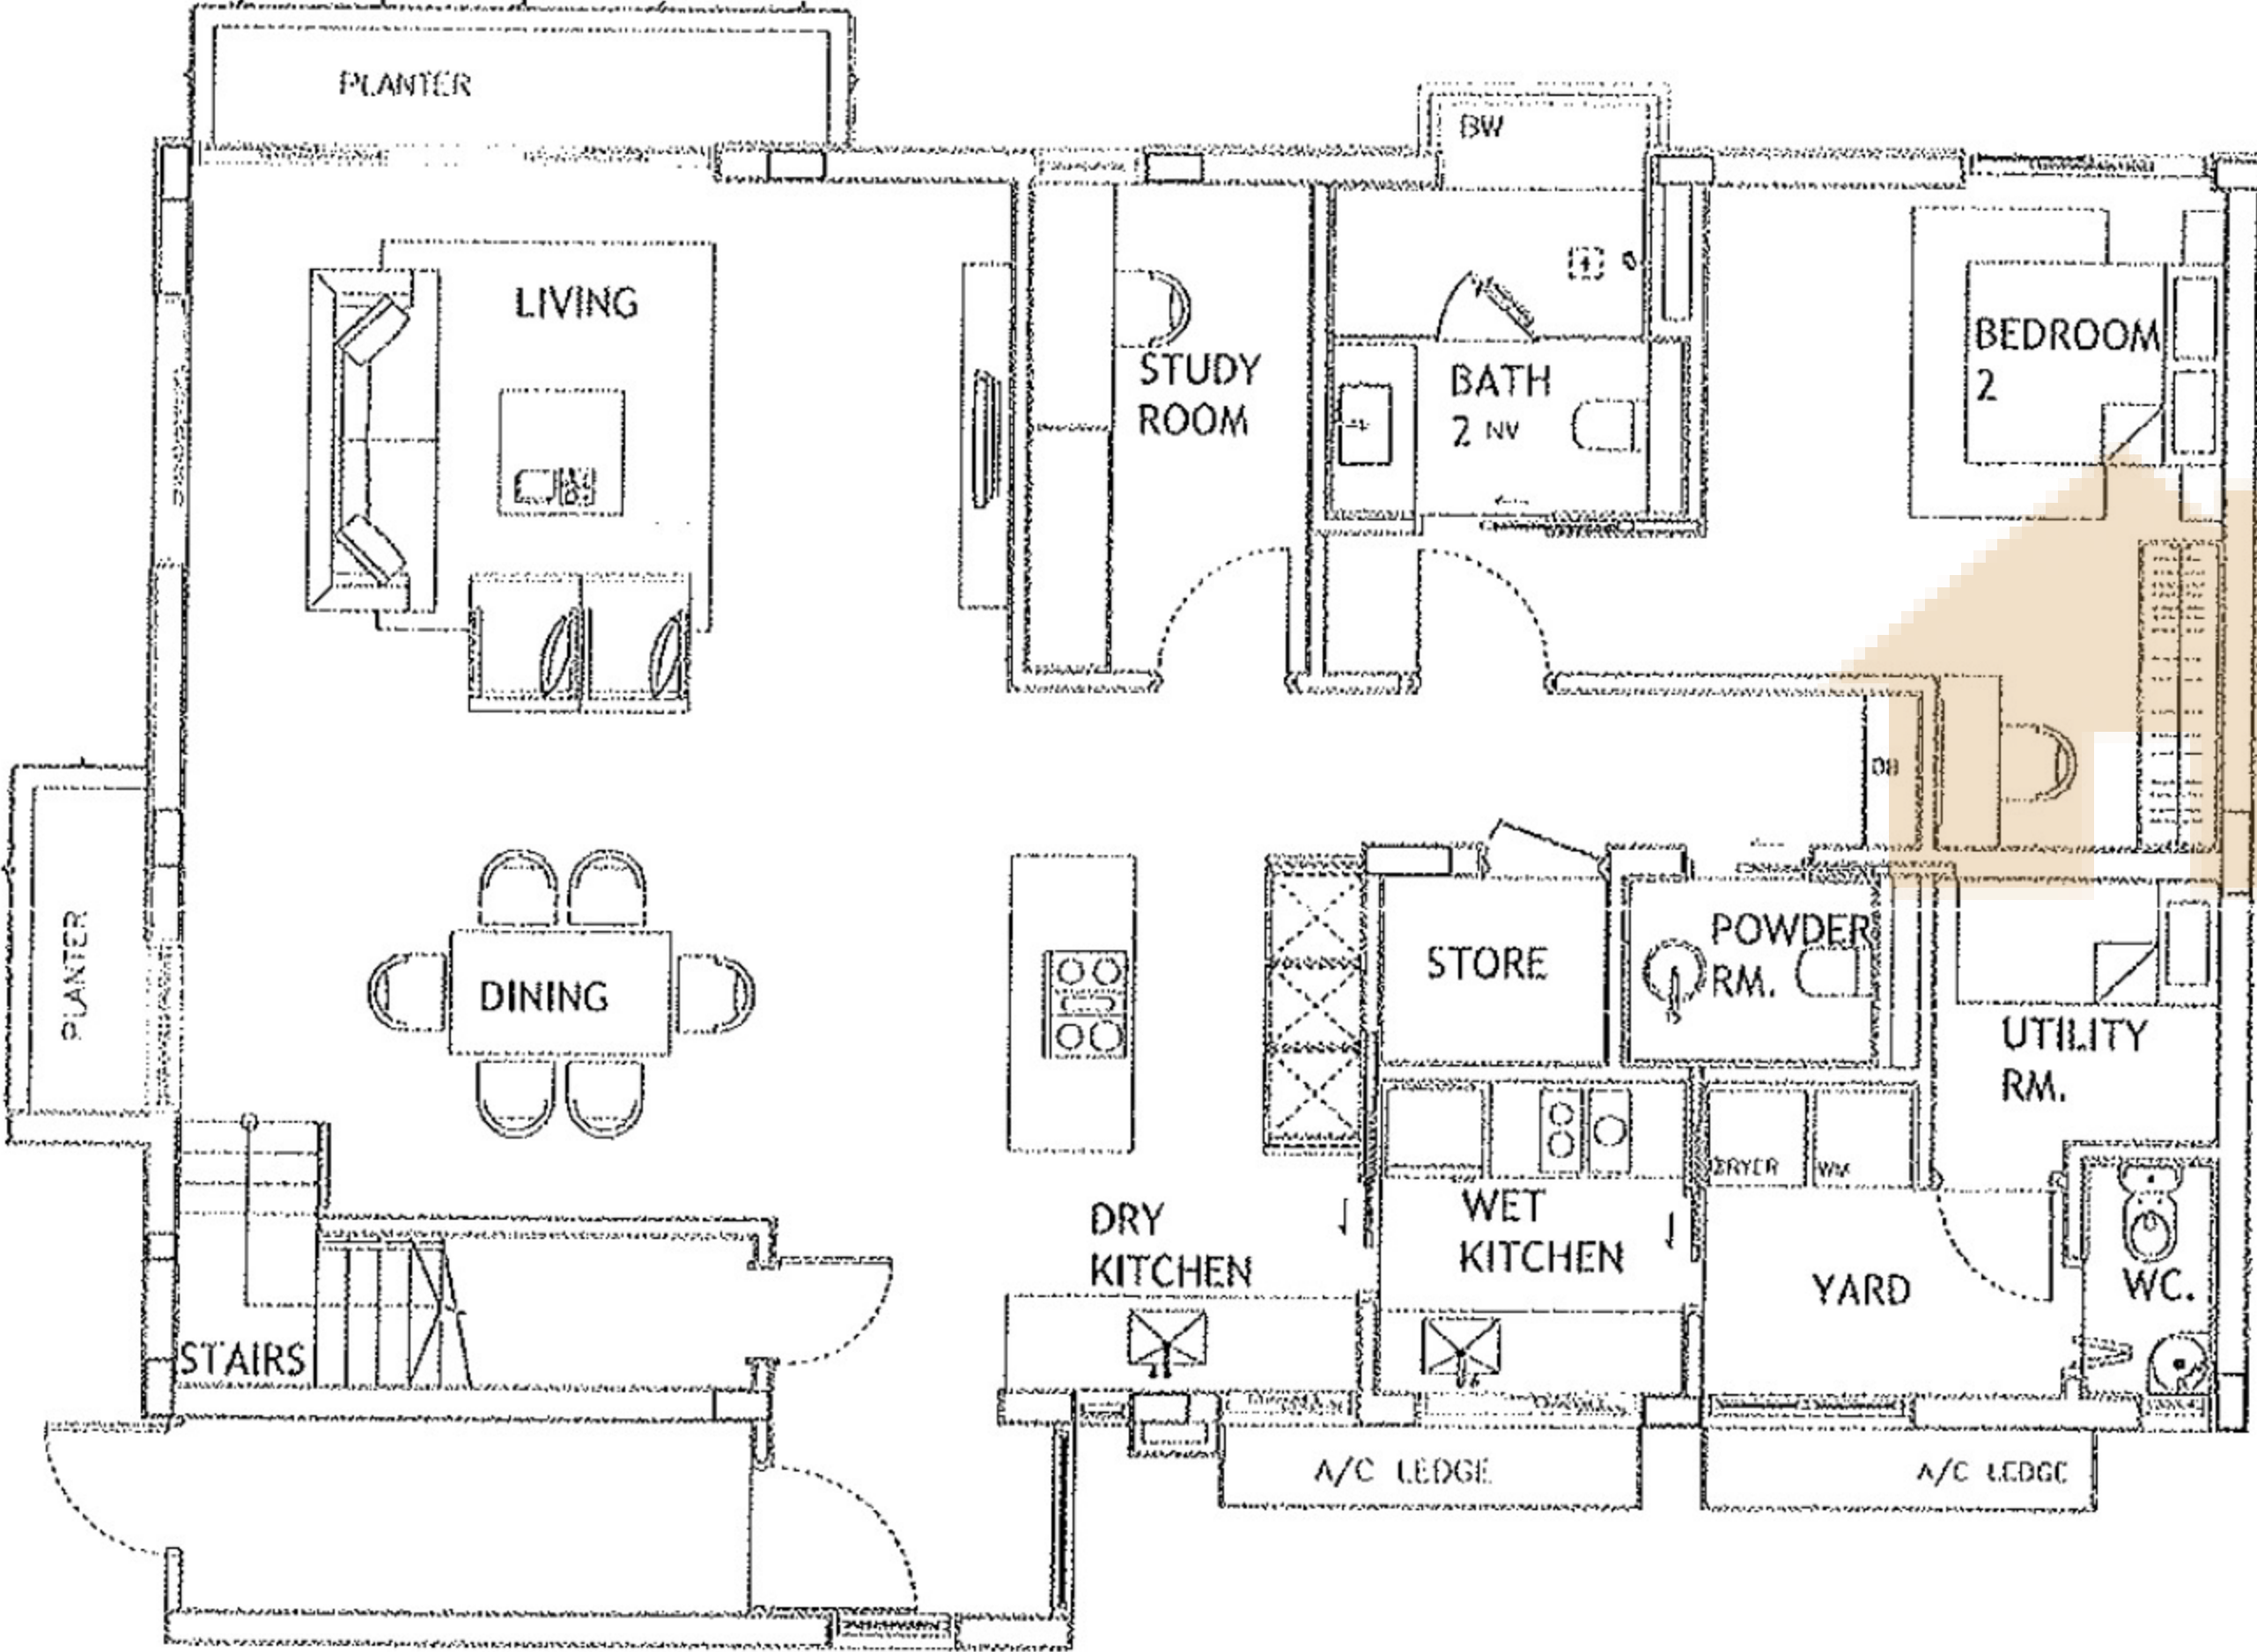



Scale : 1:100

THIRD FLOOR PLAN

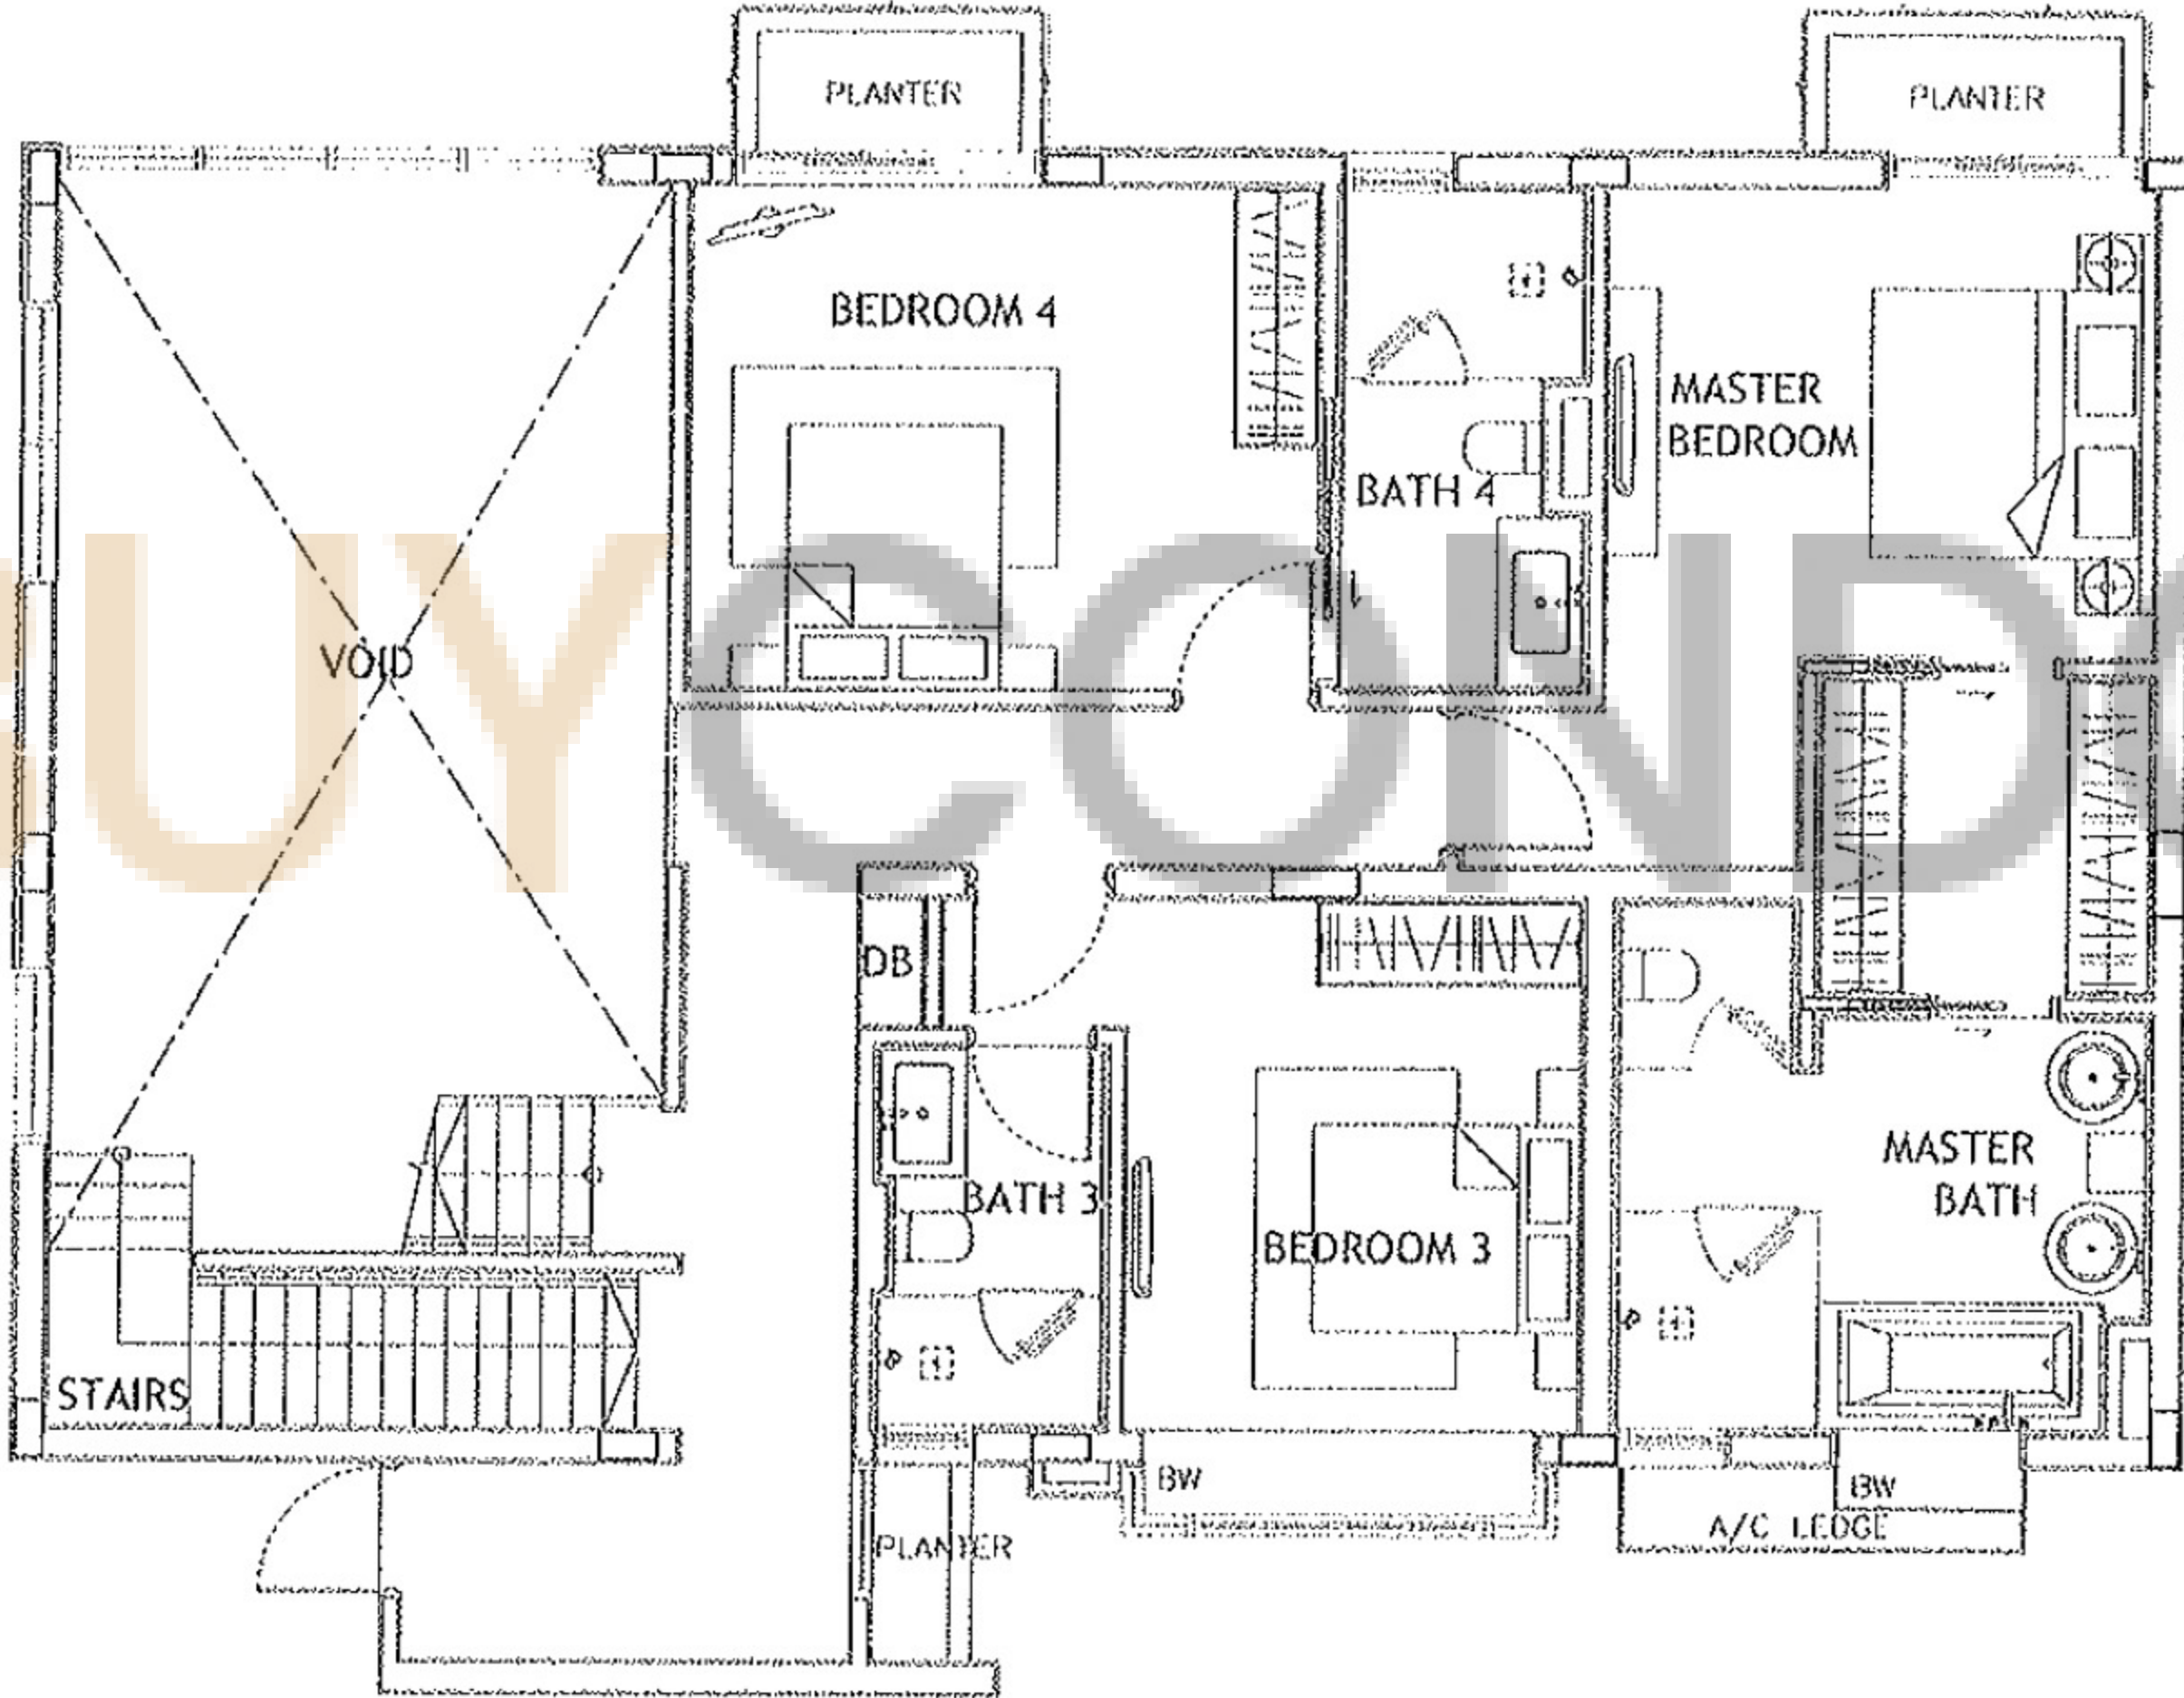

Scale : 1:100

FOURTH FLOOR PLAN

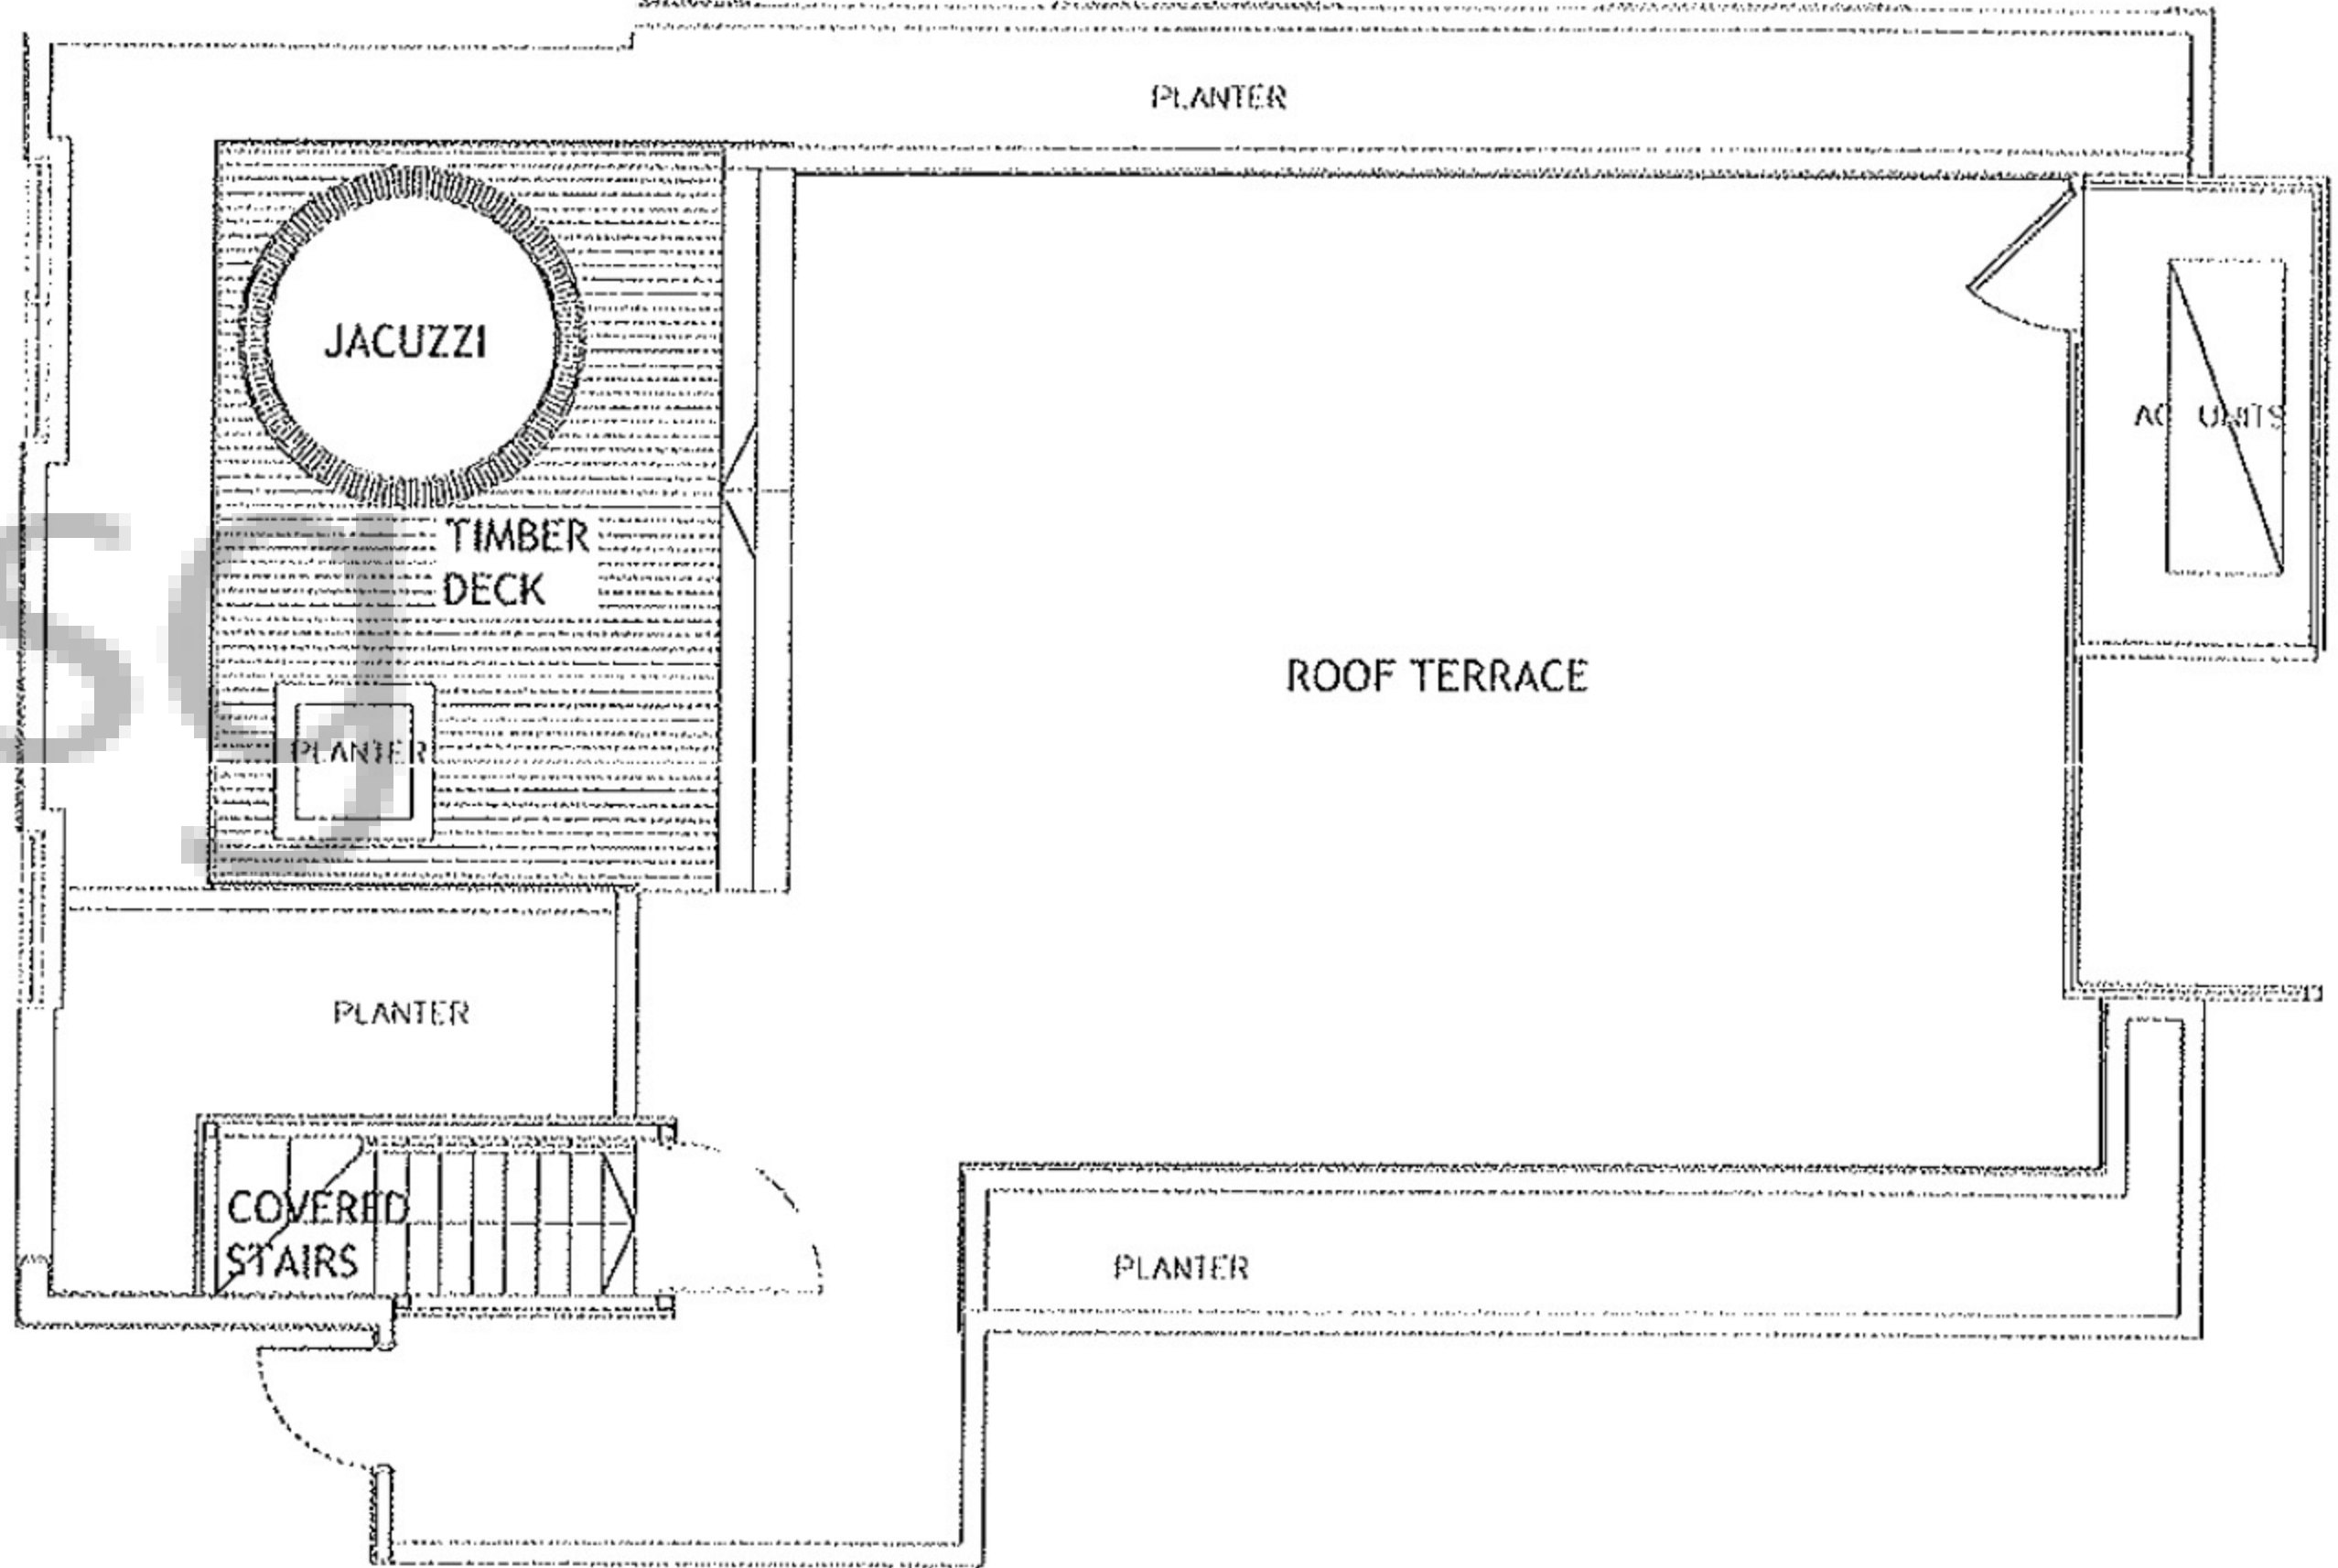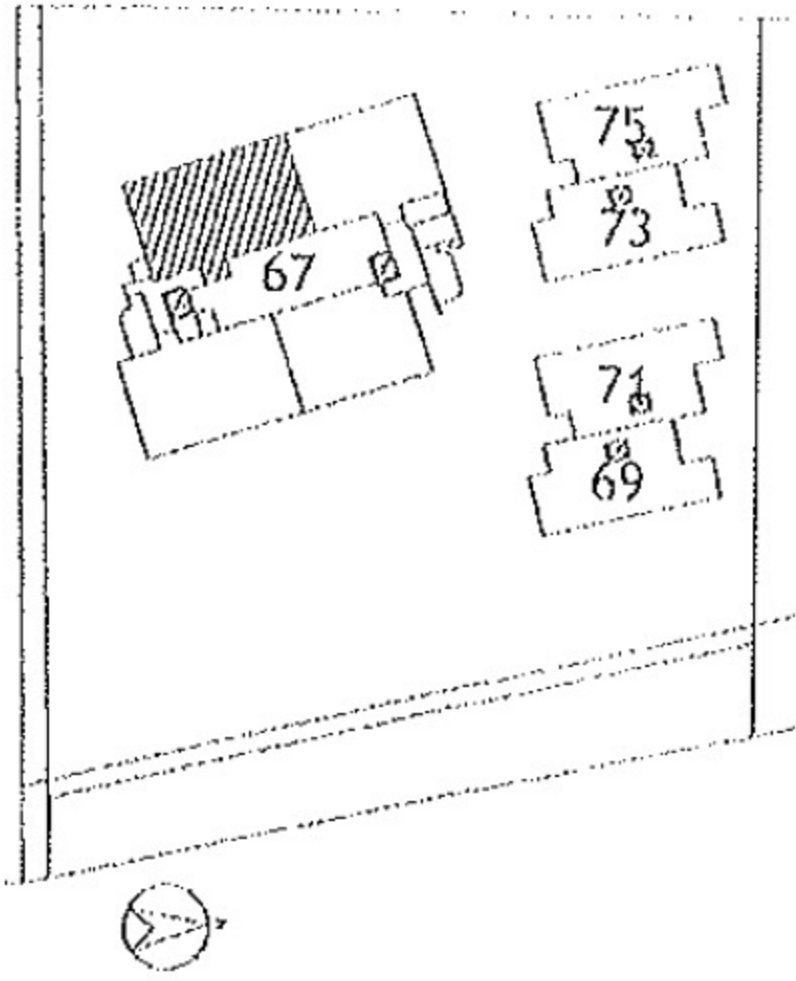

Scale : 1:100

ROOF TERRACE



BUYCONDO.SG

Considering White House Residences?



Free Home Estimates

buycondo.sg



Free Property Calculators

listings.sg

WhatsApp +65 8986 1688