

BUYCONDO.SG

Myra - Floor Plans



Free Home Estimates

buycondo.sg



Free Property Calculators


listings.sg

WhatsApp +65 8986 1688

Type A1

1-BEDROOM
44 sqm/474 sqft

- #02-01
- #03-01
- #04-01
- #05-01
- #06-01
- #07-01
- #08-01
- #09-01
- #10-01
- #11-01
- #12-01

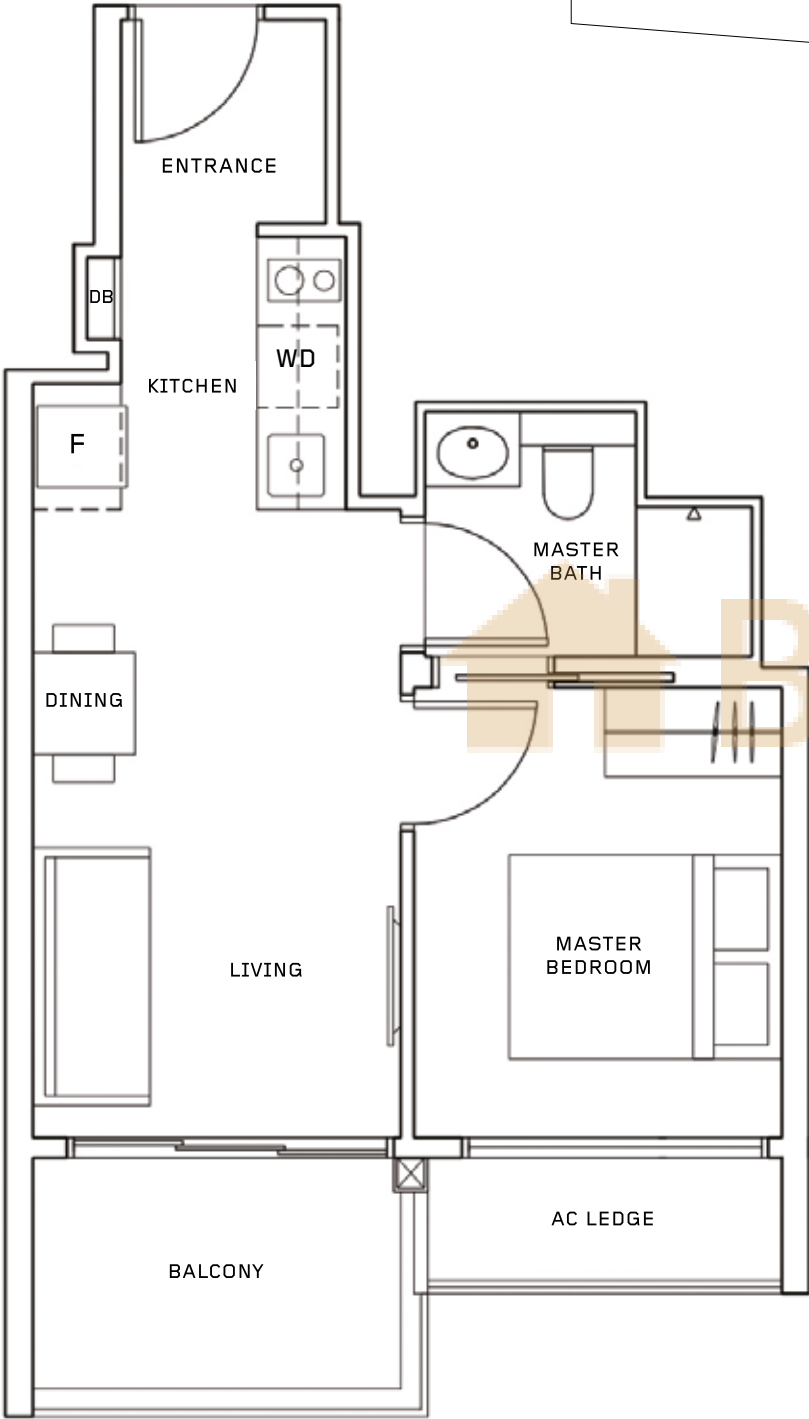

DB Distribution Board
WD Washer cum Dryer
F Fridge


SCALE 1:100 0 1 2 5M

The plans are subject to change as may be required or approved by the relevant authorities. Areas are estimates only and subject to final survey. Plans are not drawn to scale and do not form part of the contract.

Type A2

1-BEDROOM
44 sqm/474 sqft

- #02-08
- #03-08
- #04-08
- #05-08
- #06-08
- #07-08
- #08-08
- #09-08
- #10-08
- #11-08
- #12-08

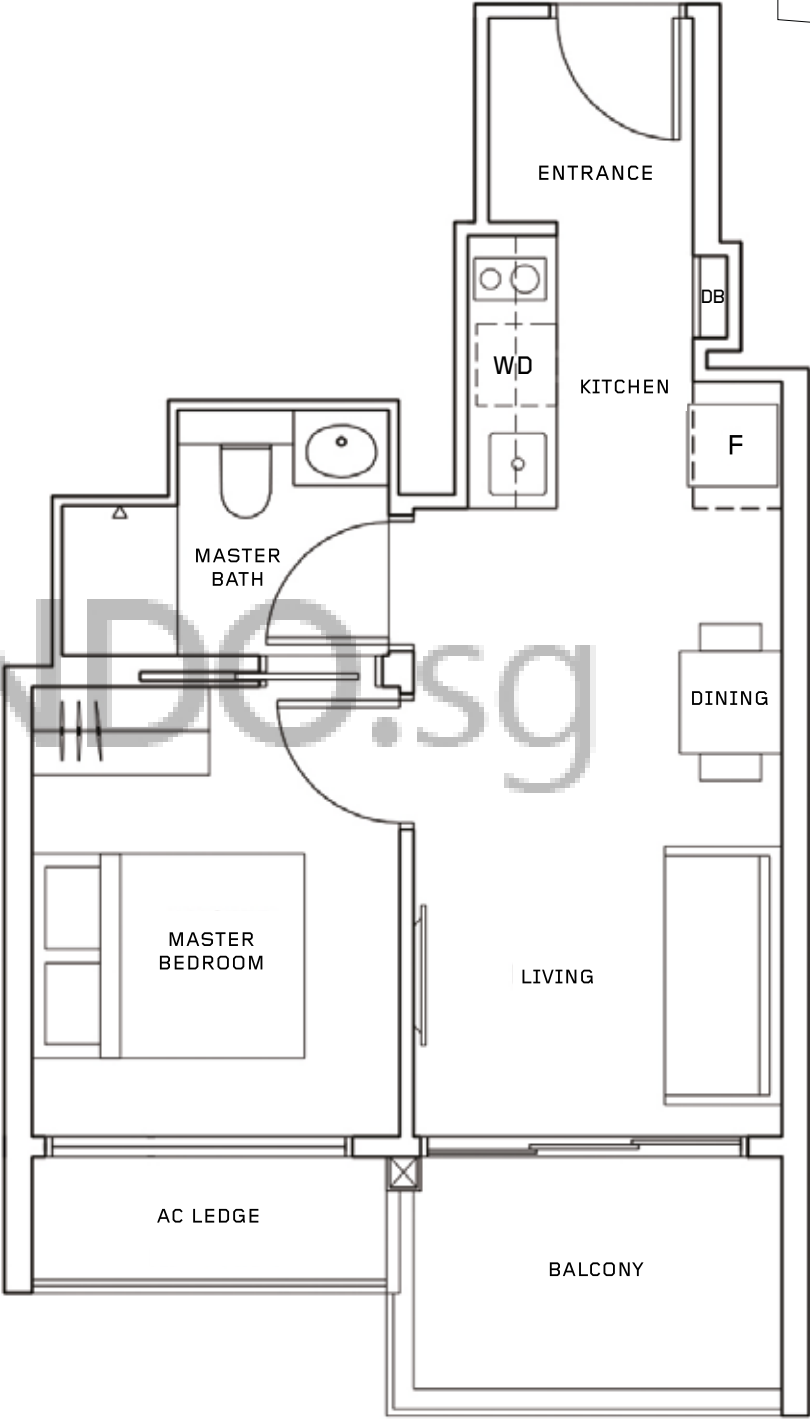

DB Distribution Board
WD Washer cum Dryer
F Fridge

SCALE 1:100 0 1 2 5M


The plans are subject to change as may be required or approved by the relevant authorities. Areas are estimates only and subject to final survey. Plans are not drawn to scale and do not form part of the contract.



Type B1

2-BEDROOM
65 sqm/700 sqft



- #02-03
- #03-03
- #04-03
- #05-03
- #06-03
- #07-03
- #08-03
- #09-03

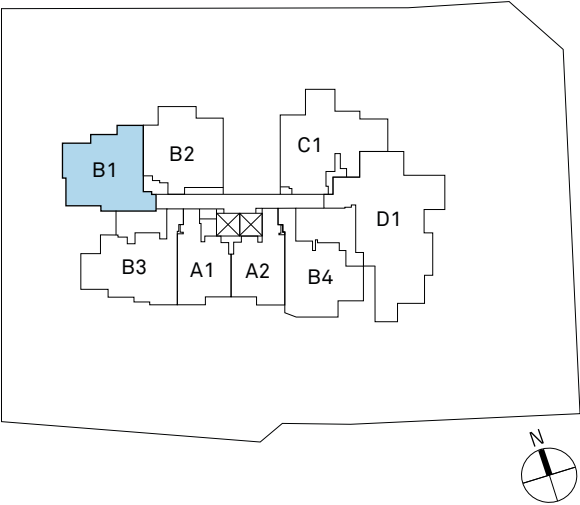


Type B2

2-BEDROOM
63 sqm/678 sqft


- #02-04
- #03-04
- #04-04
- #05-04
- #06-04
- #07-04
- #08-04

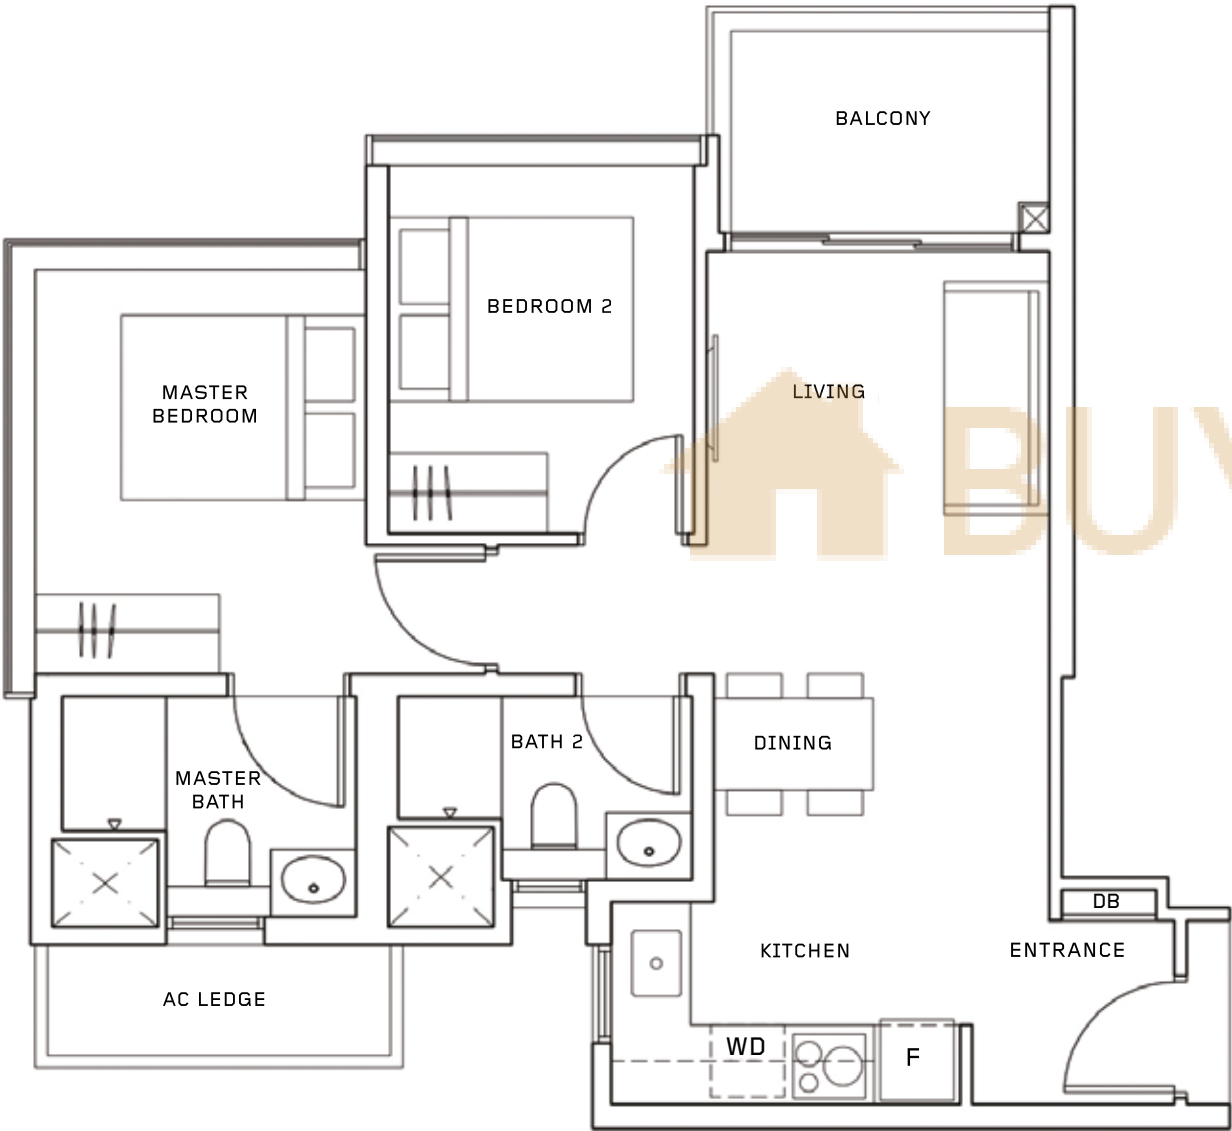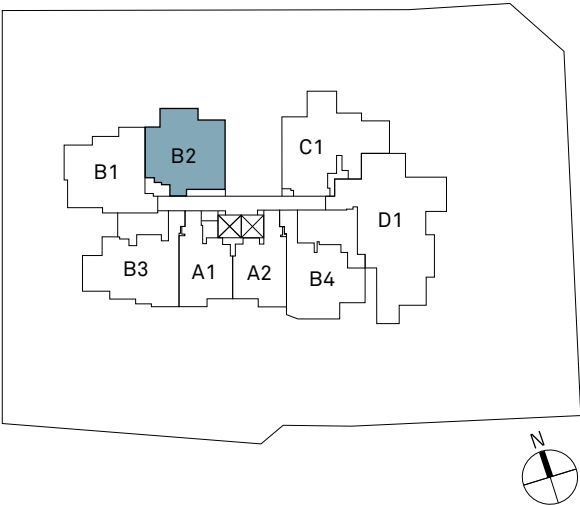


DB Distribution Board
WD Washer cum Dryer
F Fridge

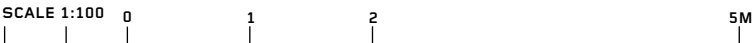

The plans are subject to change as may be required or approved by the relevant authorities. Areas are estimates only and subject to final survey. Plans are not drawn to scale and do not form part of the contract.

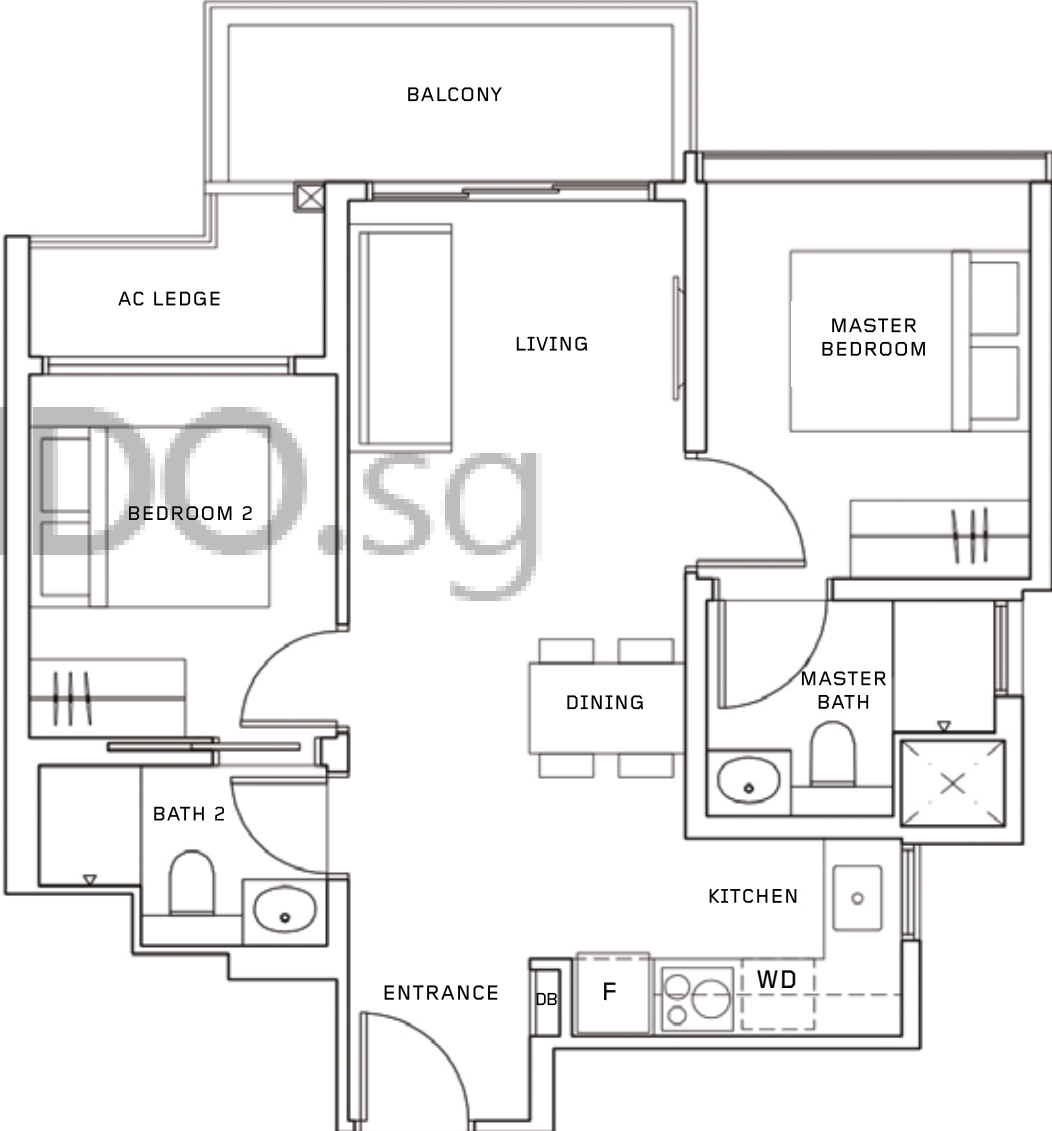

DB Distribution Board
WD Washer cum Dryer
F Fridge

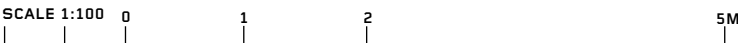


The plans are subject to change as may be required or approved by the relevant authorities. Areas are estimates only and subject to final survey. Plans and do not form part of the contract.




Type B2A

2-BEDROOM
63 sqm/678 sqft

#09-04

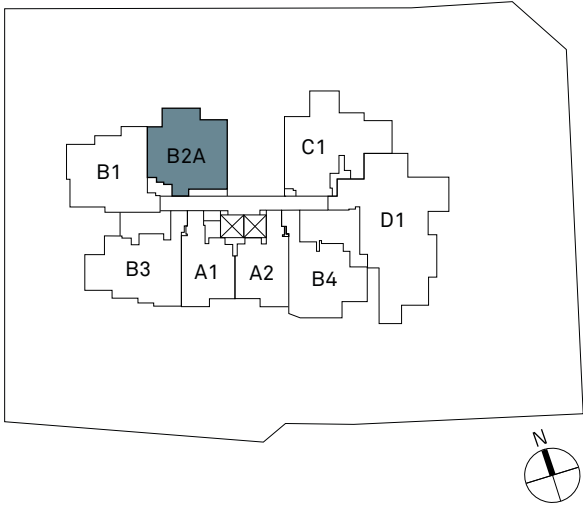

DB Distribution Board
WD Washer cum Dryer
F Fridge


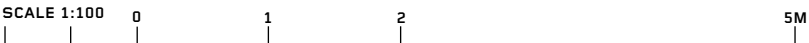


The plans are subject to change as may be required or approved by the relevant authorities. Areas are estimates only and subject to final survey. Plans are not drawn to scale and do not form part of the contract.


Type B3

2-BEDROOM
68 sqm/732 sqft

#02-02
#03-02
#04-02
#05-02
#06-02
#07-02
#08-02
#09-02
#10-02
#11-02
#12-02

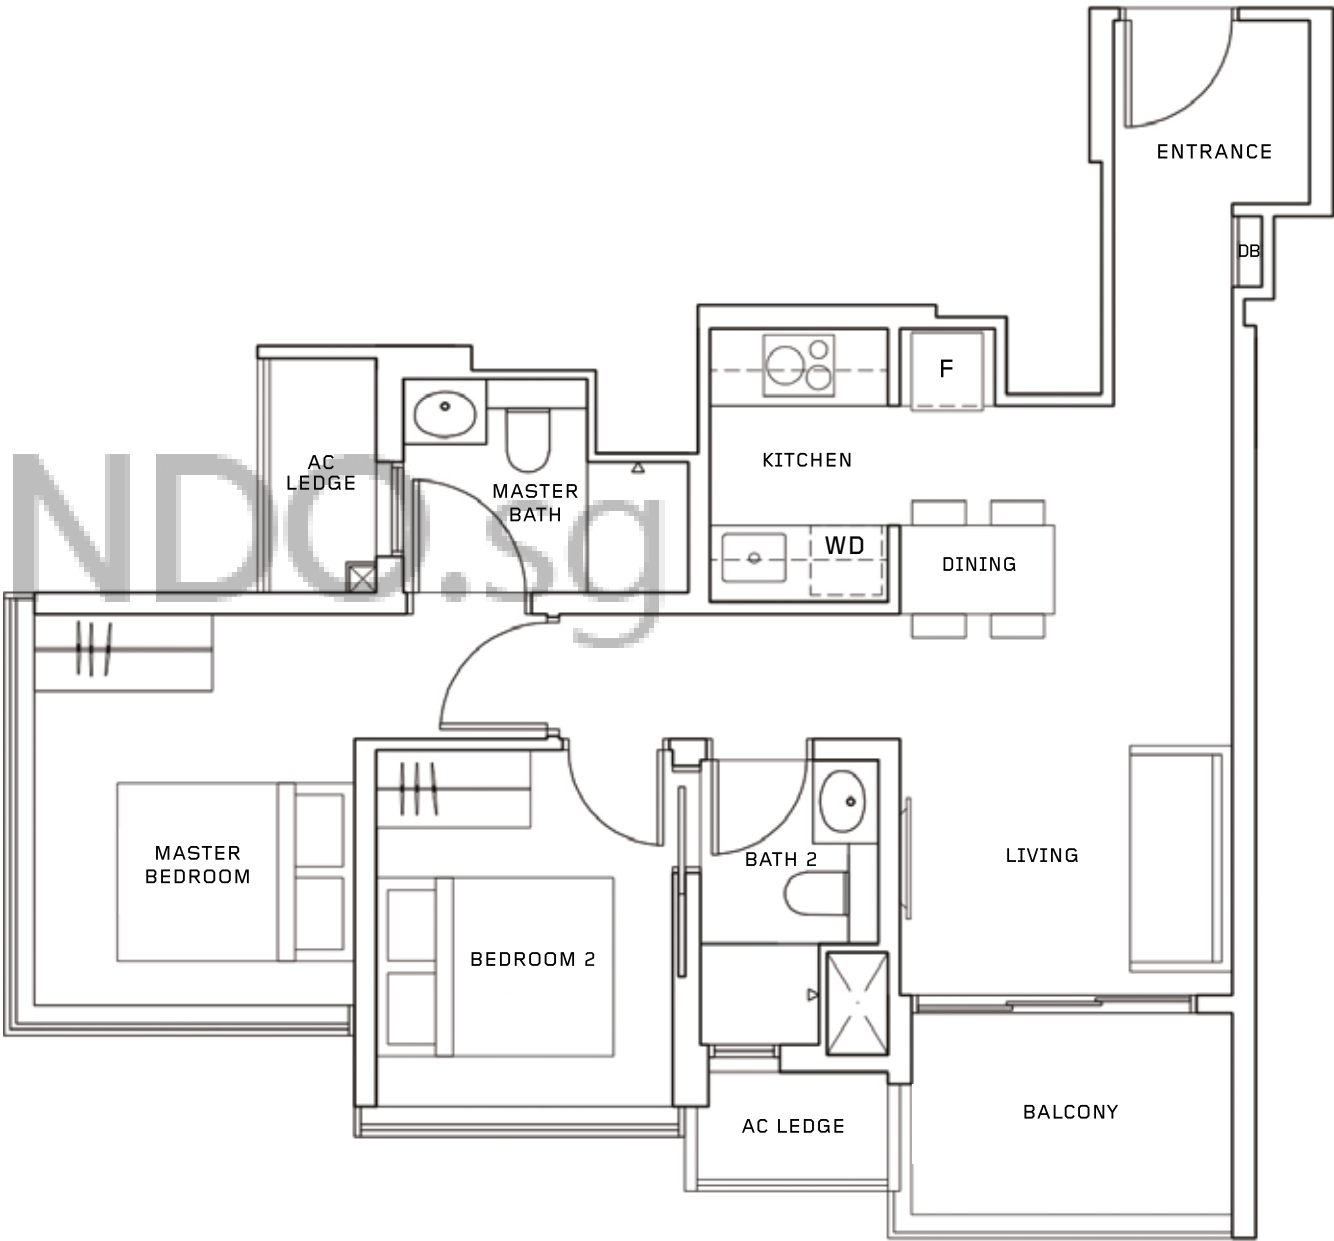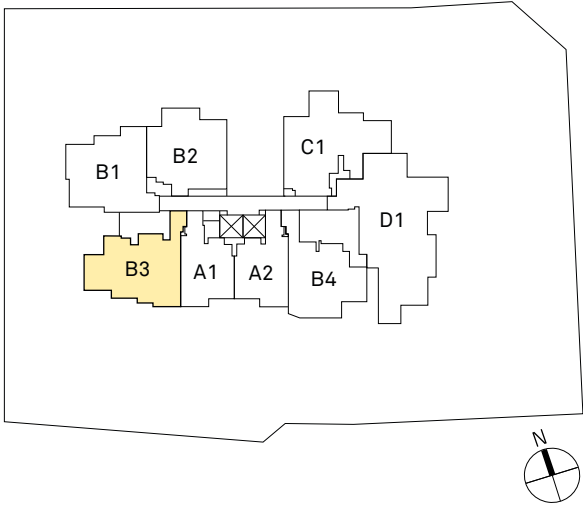

DB Distribution Board
WD Washer cum Dryer
F Fridge

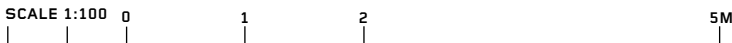



The plans are subject to change as may be required or approved by the relevant authorities. Areas are estimates only and subject to final survey. Plans are not drawn to scale and do not form part of the contract.




Type B4

2-BEDROOM
62 sqm/667 sqft

- #02-07
- #03-07
- #04-07
- #05-07
- #06-07
- #07-07
- #08-07
- #09-07
- #10-07
- #11-07
- #12-07

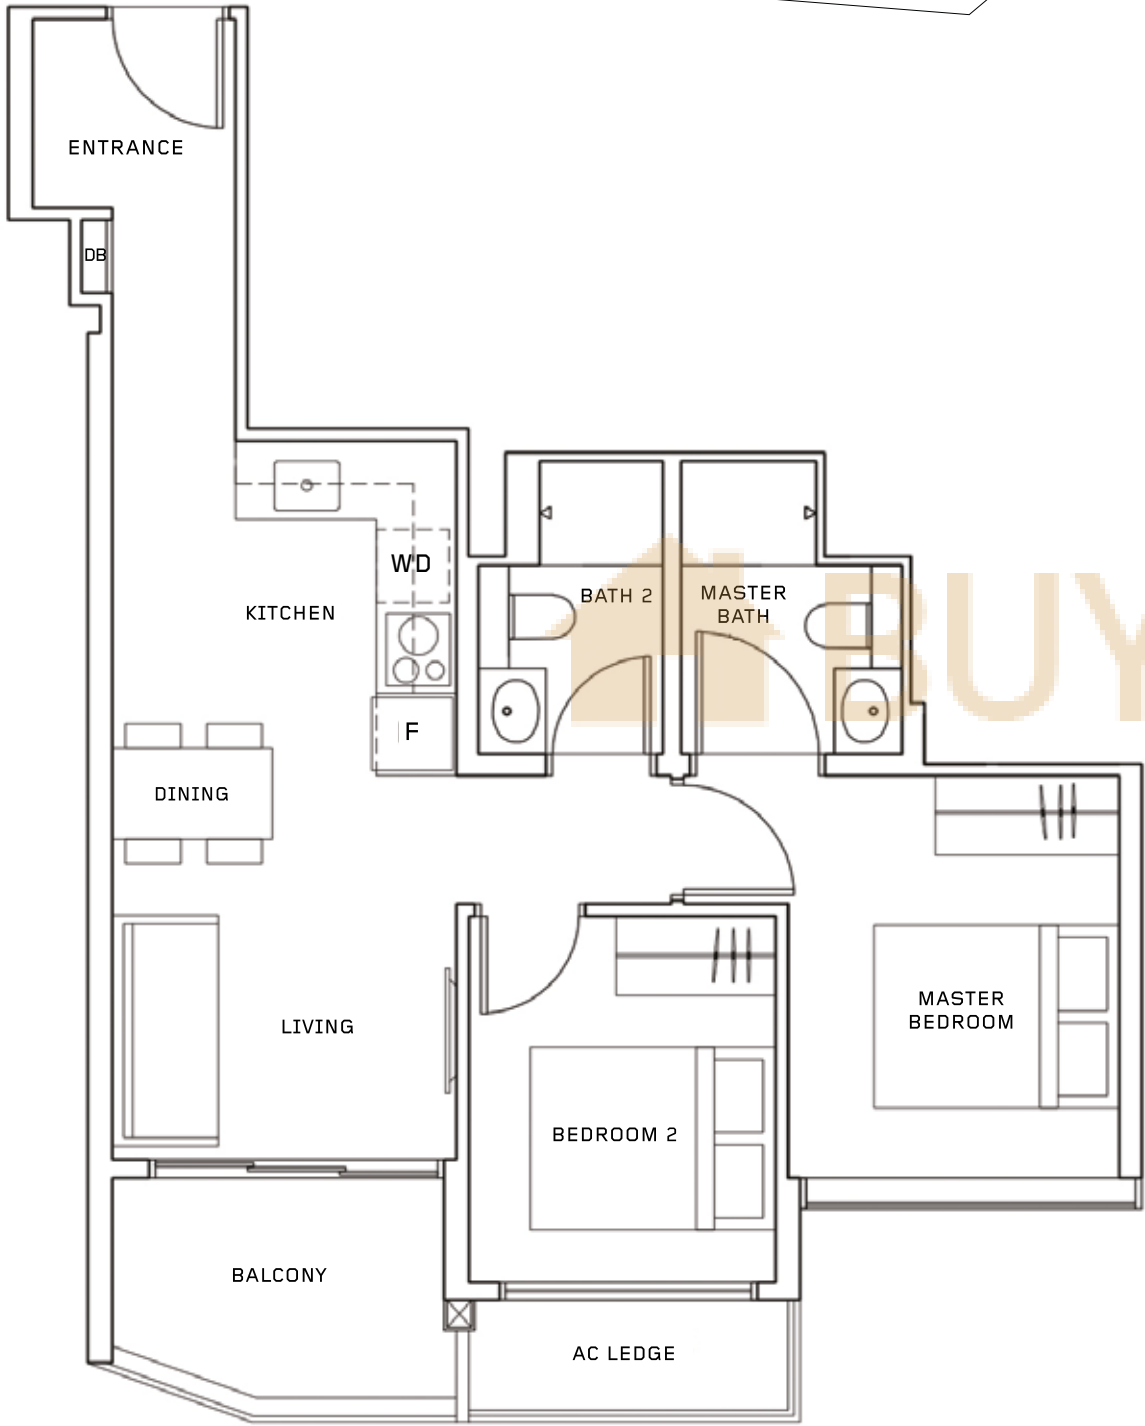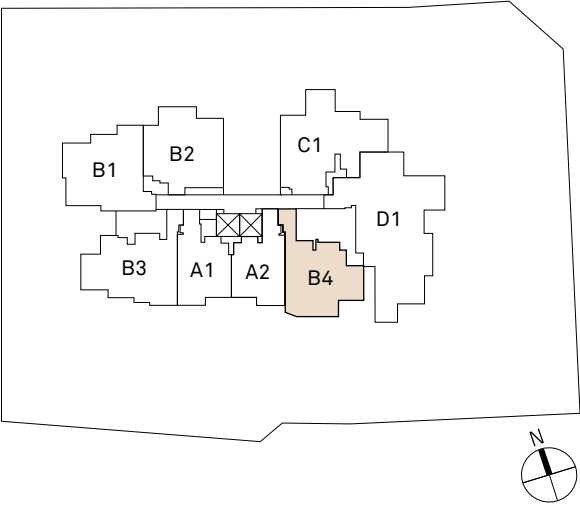

DB Distribution Board
WD Washer cum Dryer
F Fridge

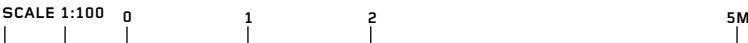


The plans are subject to change as may be required or approved by the relevant authorities. Areas are estimates only and subject to final survey. Plans are not drawn to scale and do not form part of the contract.


Type C1

3-BEDROOM
81 sqm/872 sqft

- #02-05
- #03-05
- #04-05
- #05-05
- #06-05
- #07-05
- #08-05
- #09-05
- #10-05
- #11-05
- #12-05

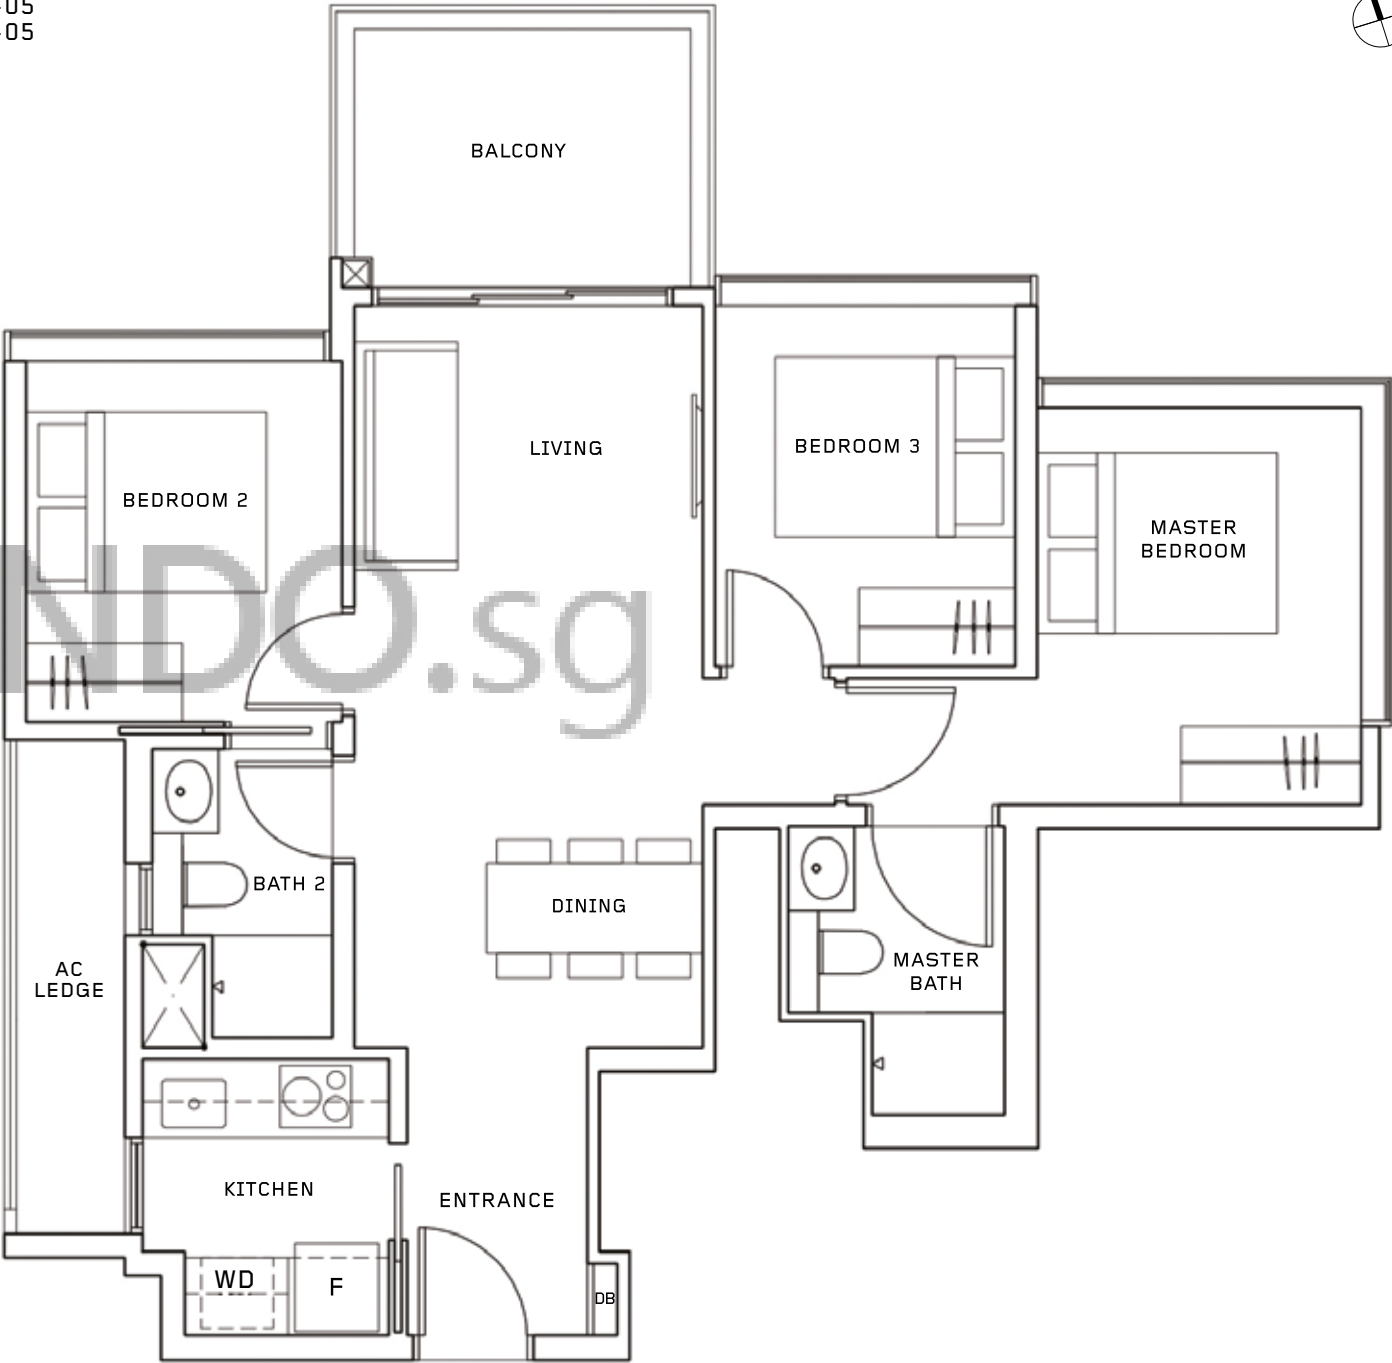

DB Distribution Board
WD Washer cum Dryer
F Fridge

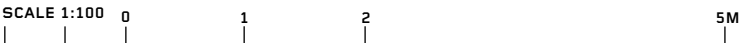


The plans are subject to change as may be required or approved by the relevant authorities. Areas are estimates only and subject to final survey. Plans are not drawn to scale and do not form part of the contract.



Type D1

4-BEDROOM
123 sqm/1,324 sqft

- #02-06
- #03-06
- #04-06
- #05-06
- #06-06
- #07-06
- #08-06
- #09-06
- #10-06
- #11-06
- #12-06

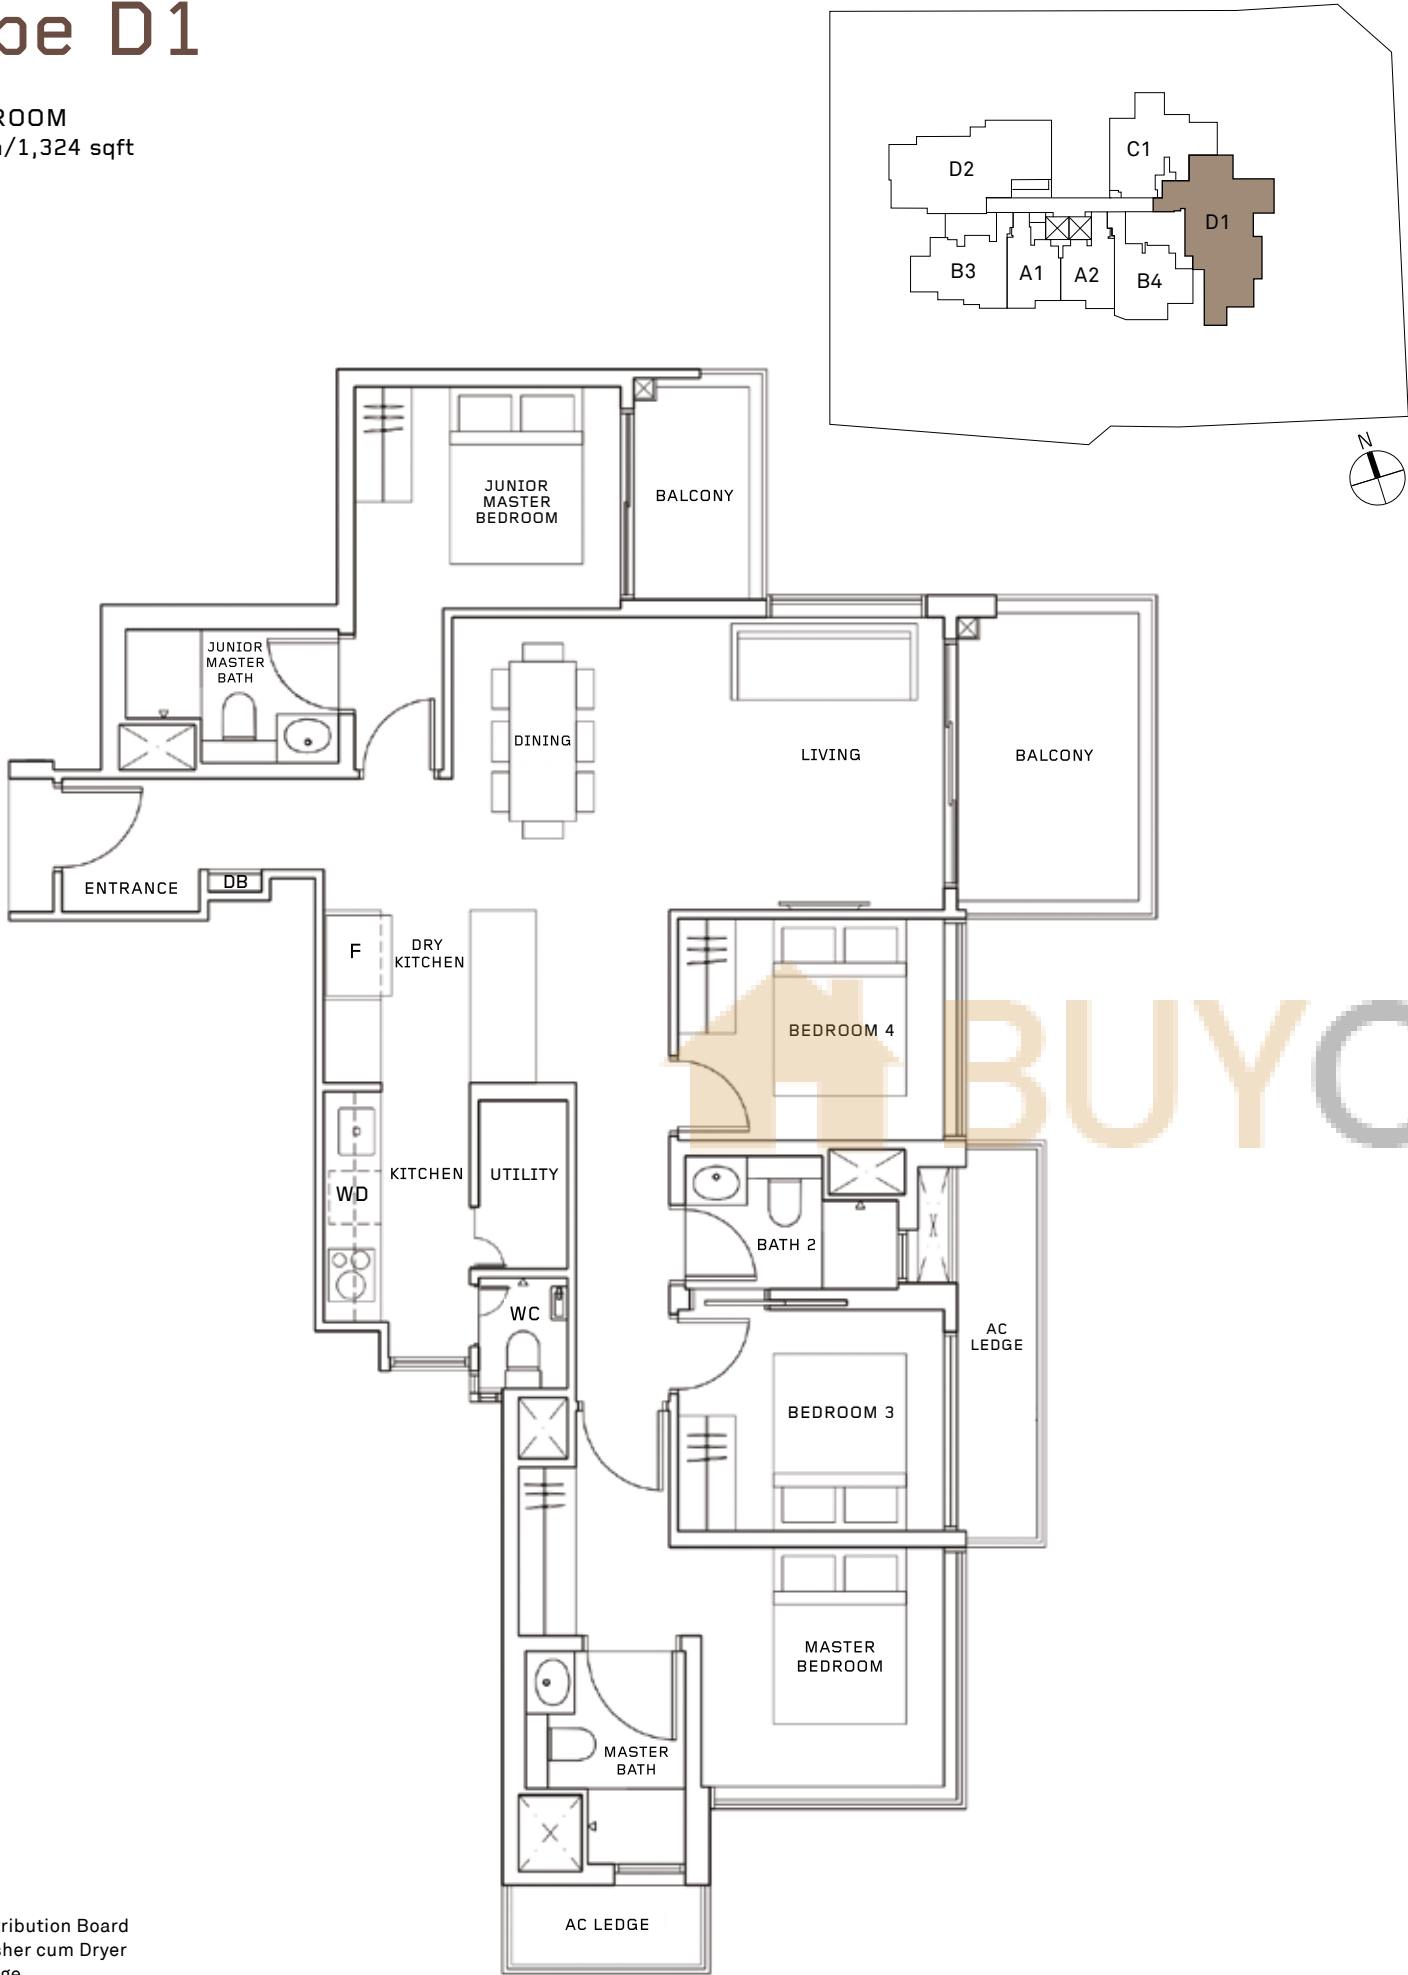

DB Distribution Board
WD Washer cum Dryer
F Fridge


SCALE 1:100
1 2 5M

The plans are subject to change as may be required or approved by the relevant authorities. Areas are estimates only and subject to final survey. Plans are not drawn to scale and do not form part of the contract.

Type D2

4-BEDROOM
122 sqm/1,313 sqft

- #10-03
- #11-03
- #12-03

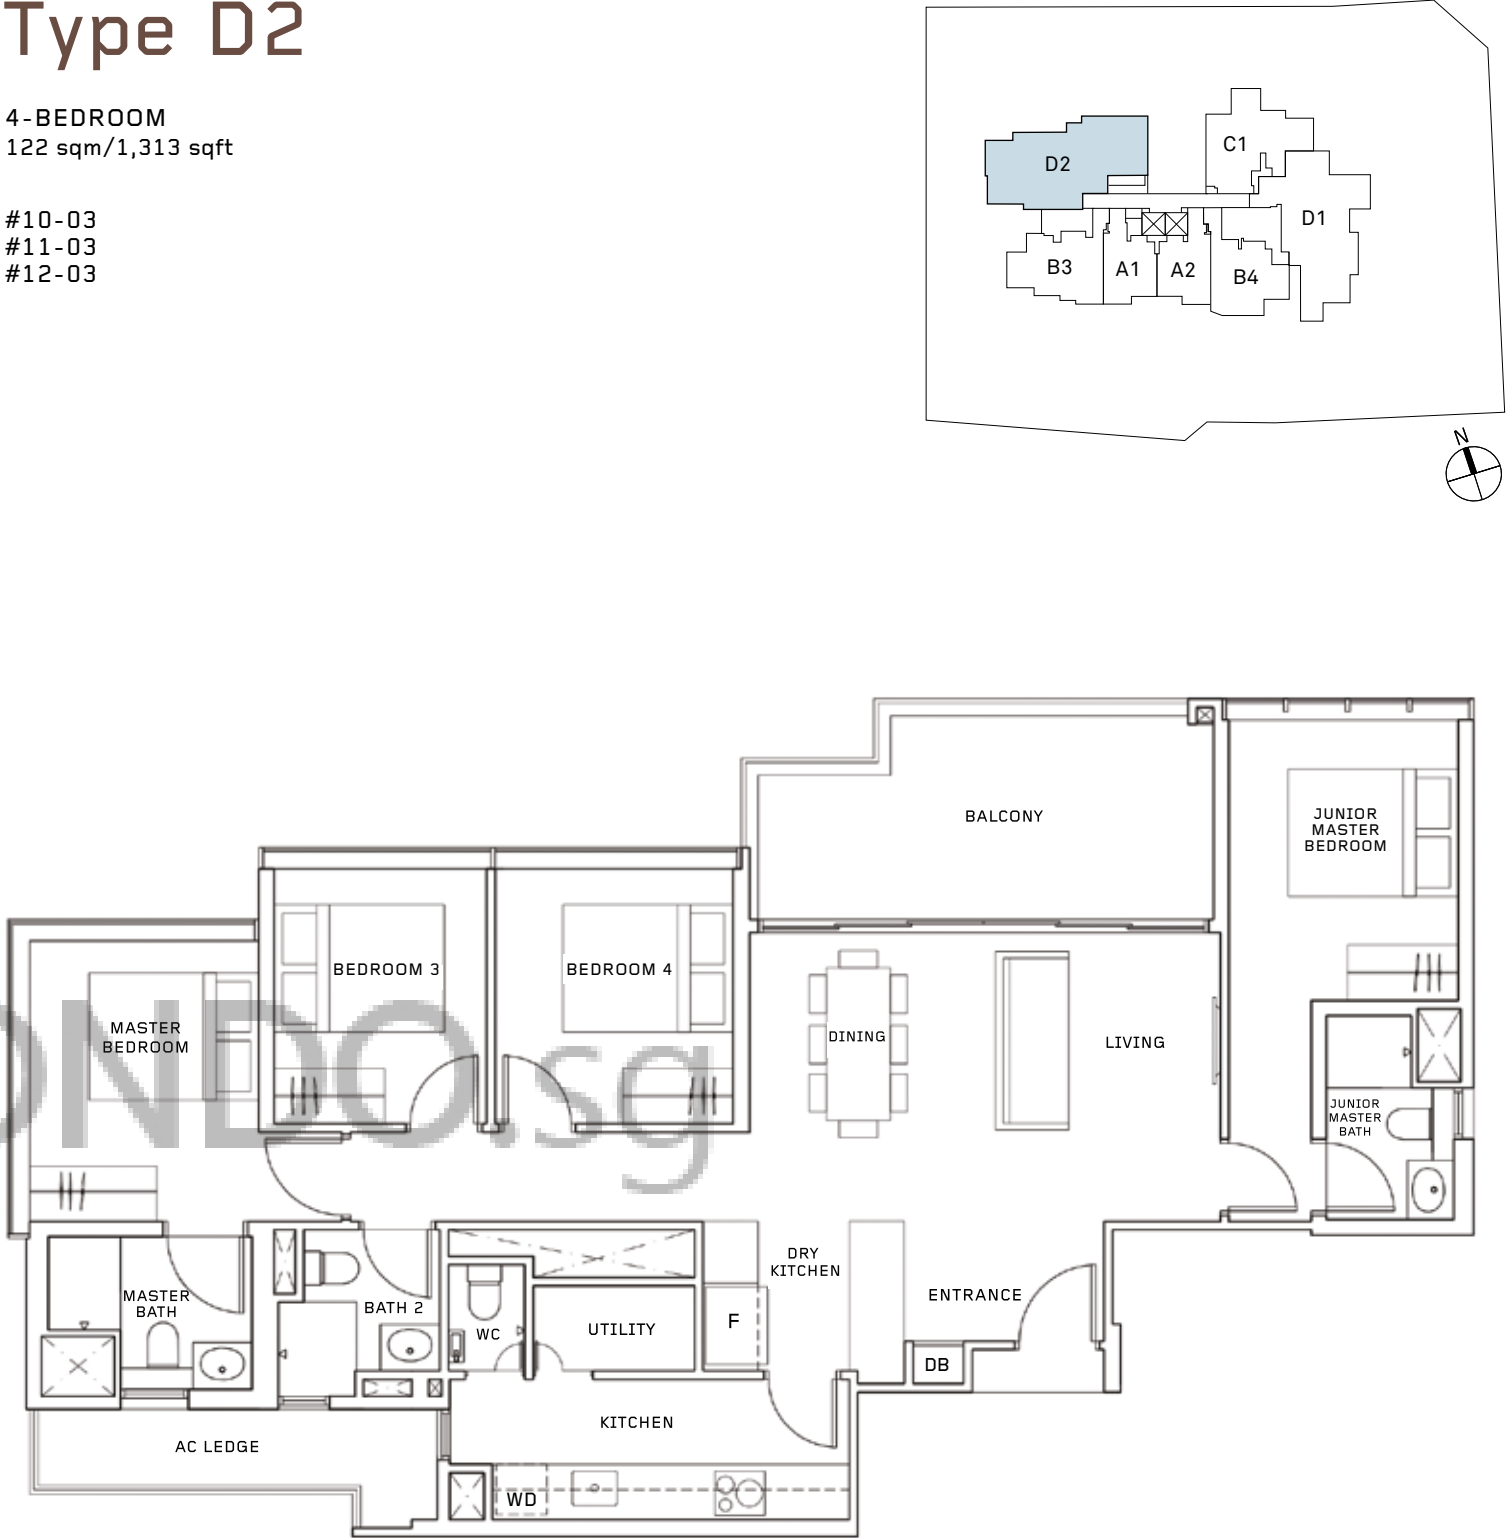

DB Distribution Board
WD Washer cum Dryer
F Fridge

SCALE 1:100
1 2 5M

The plans are subject to change as may be required or approved by the relevant authorities. Areas are estimates only and subject to final survey. Plans are not drawn to scale and do not form part of the contract.



BUYCONDO.SG

Considering Myra?



Free Home Estimates

buycondo.sg



Free Property Calculators

listings.sg

WhatsApp +65 8986 1688