



TYPE A
INTER TERRACE

Plot Area: 1918.13 SQ FT
No. 104, 108, 112 Cashew Road



Legend:
W/D - Washer / Dryer
HS - Household Shelter
DB - Distribution Board

The above plan is subject to change as may be approved by the relevant authorities.

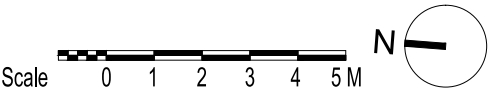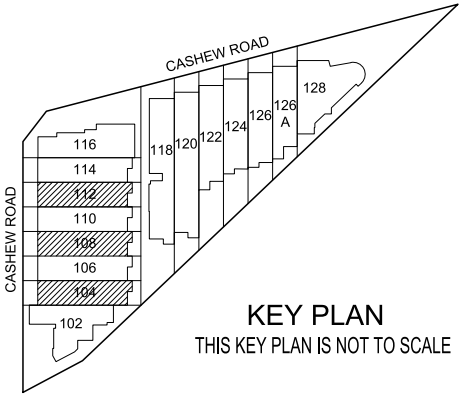


TYPE A1
INTER TERRACE

Plot Area: 1918.13 SQ FT
No. 106, 110, 114 Cashew Road




Legend:
W/D - Washer / Dryer
HS - Household Shelter
DB - Distribution Board

The above plan is subject to change as may be approved by the relevant authorities.

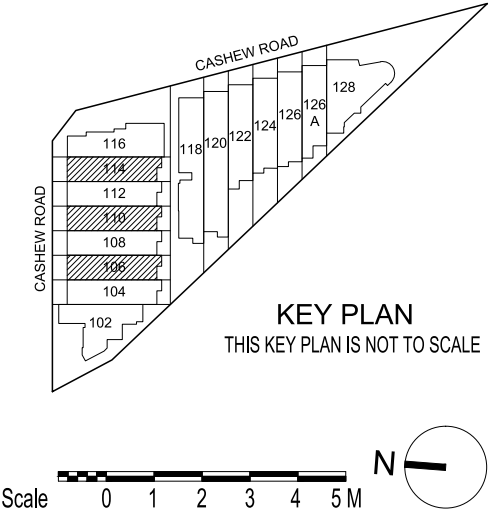



TYPE B
INTER TERRACE

Plot Area: No. 124 (2495.07 SQ FT) / No. 126 (2218.44 SQ FT)
No. 124, 126 Cashew Road

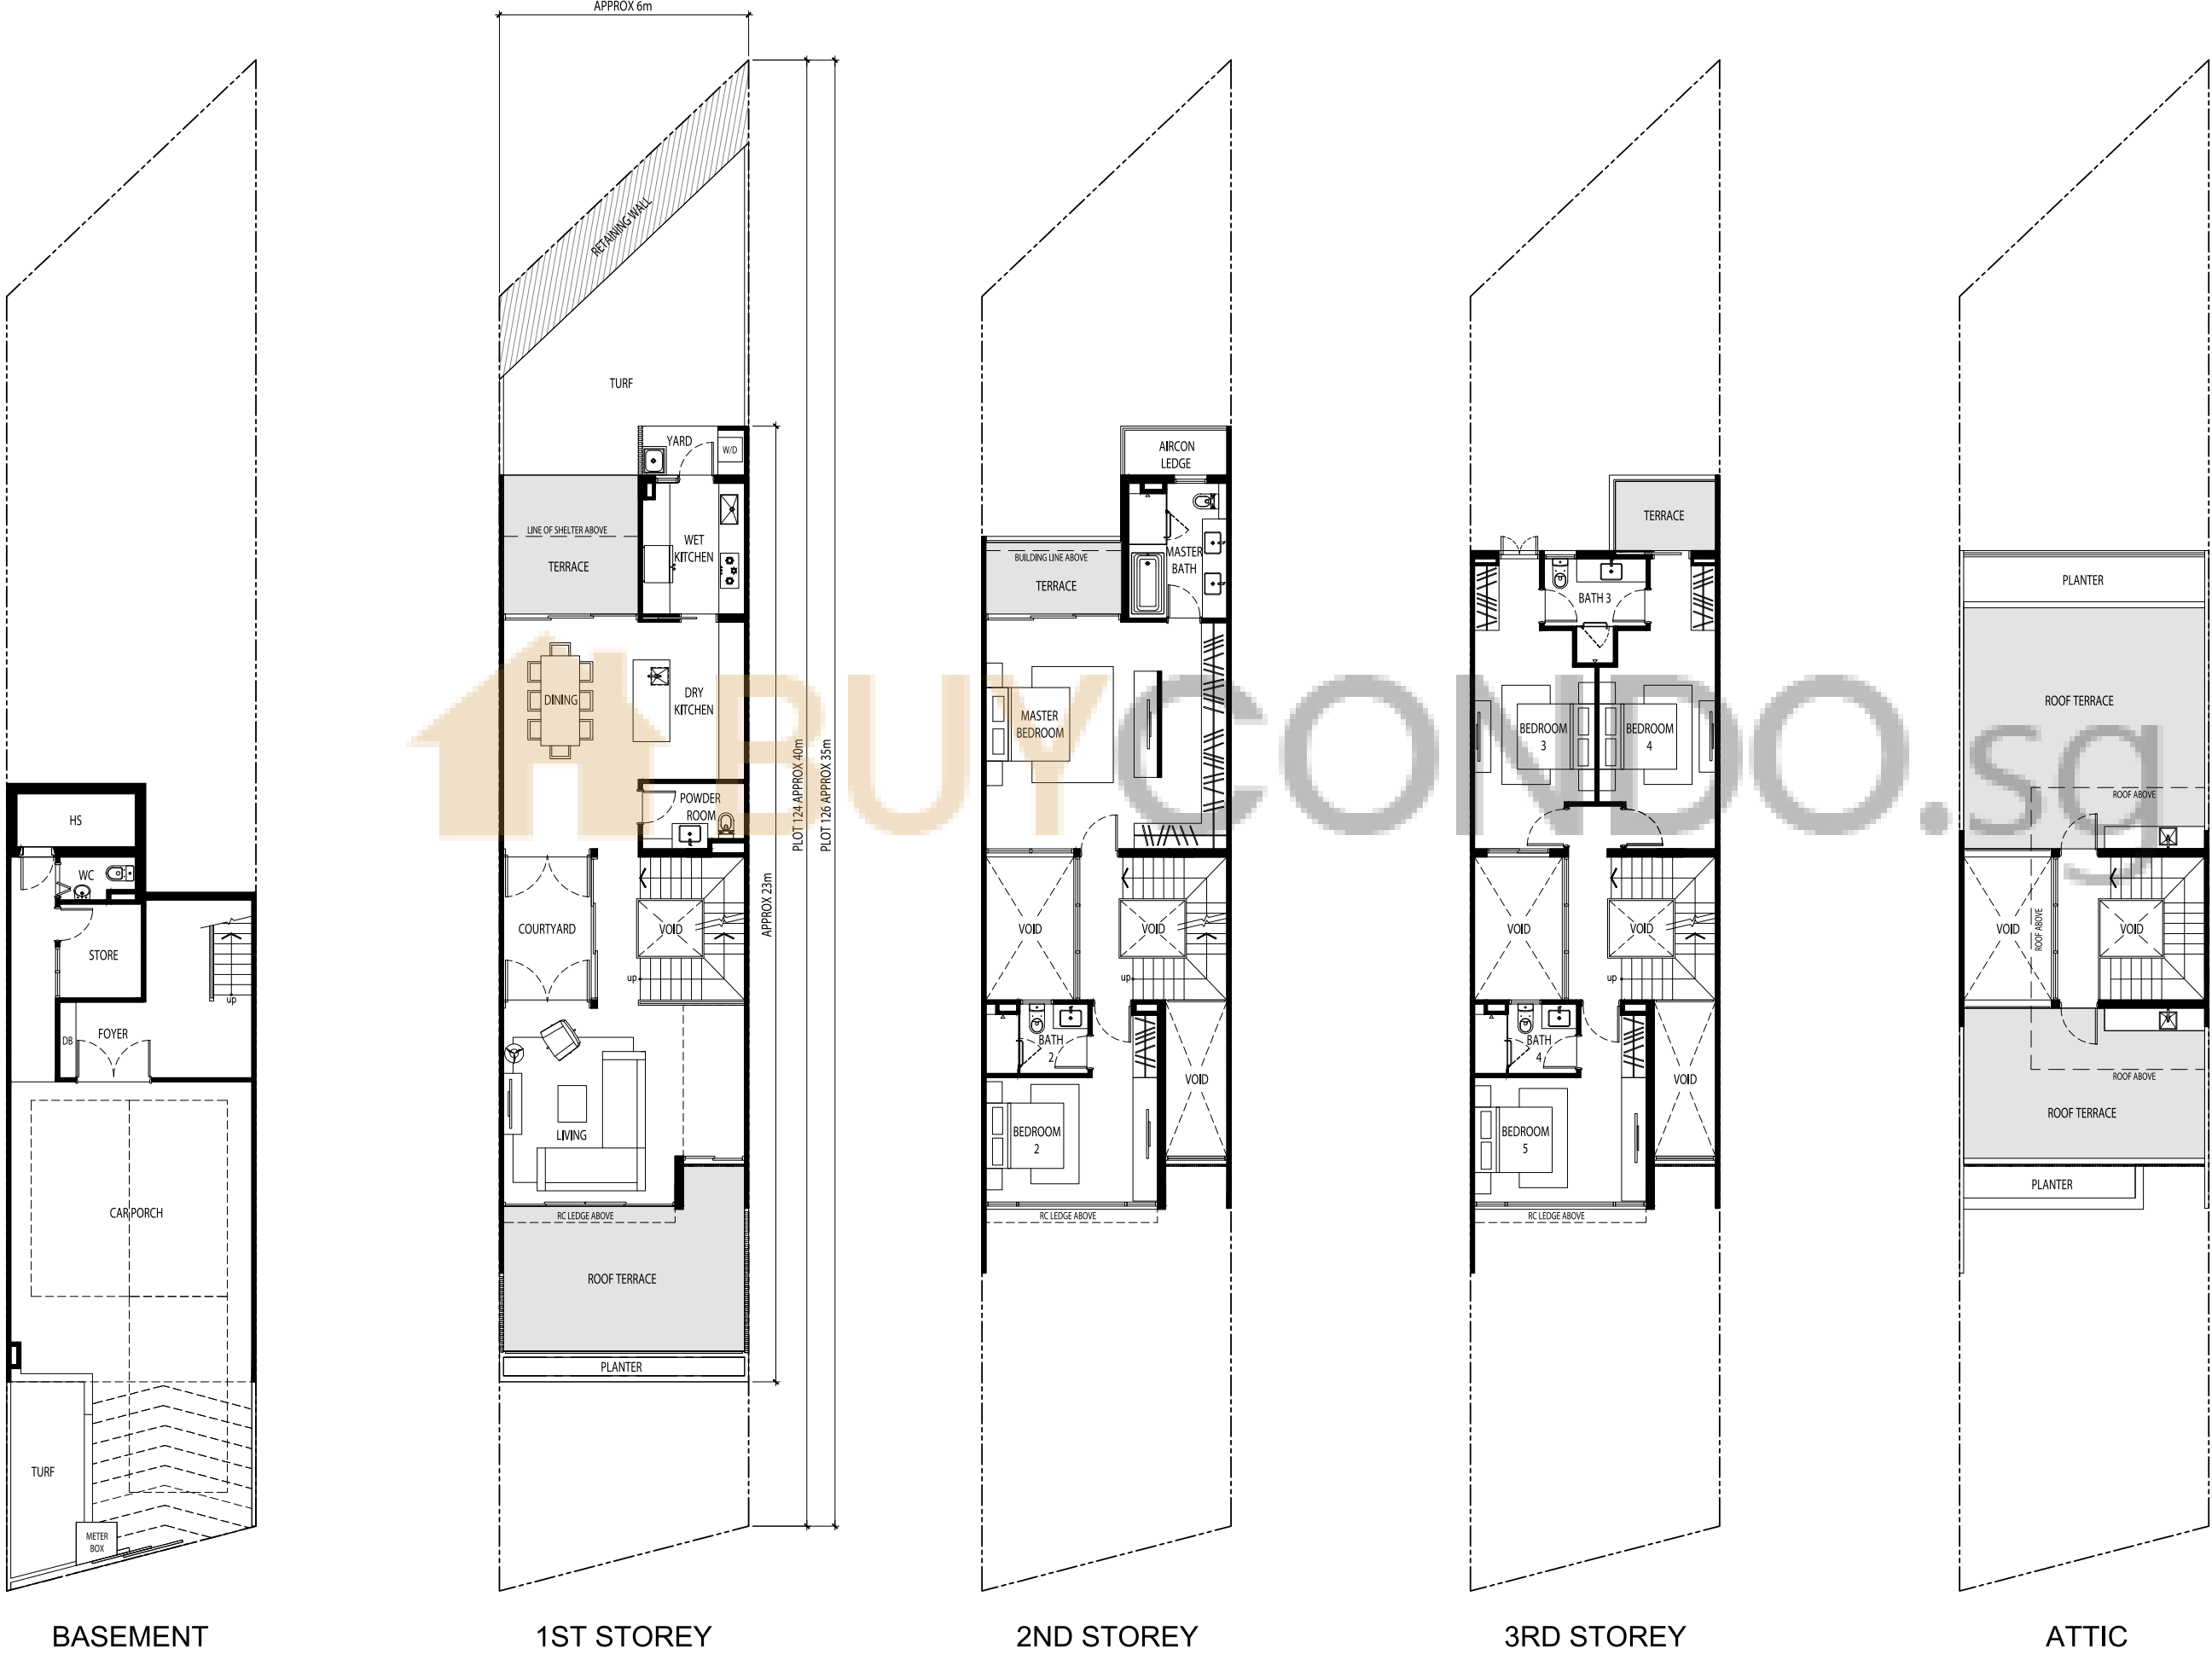


Legend:
W/D - Washer / Dryer
HS - Household Shelter
DB - Distribution Board

The above plan is subject to change as may be approved by the relevant authorities.

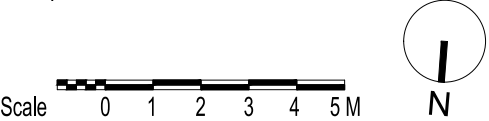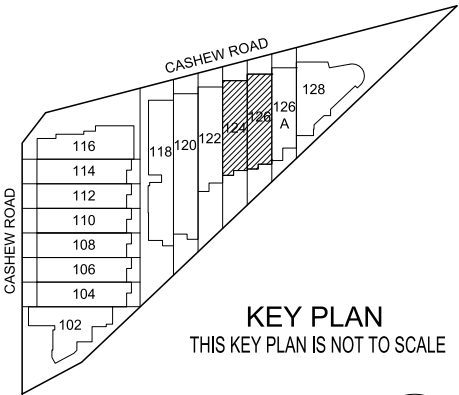



TYPE B1
INTER TERRACE

Plot Area: 1942.88 SQ FT
No. 126A Cashew Road

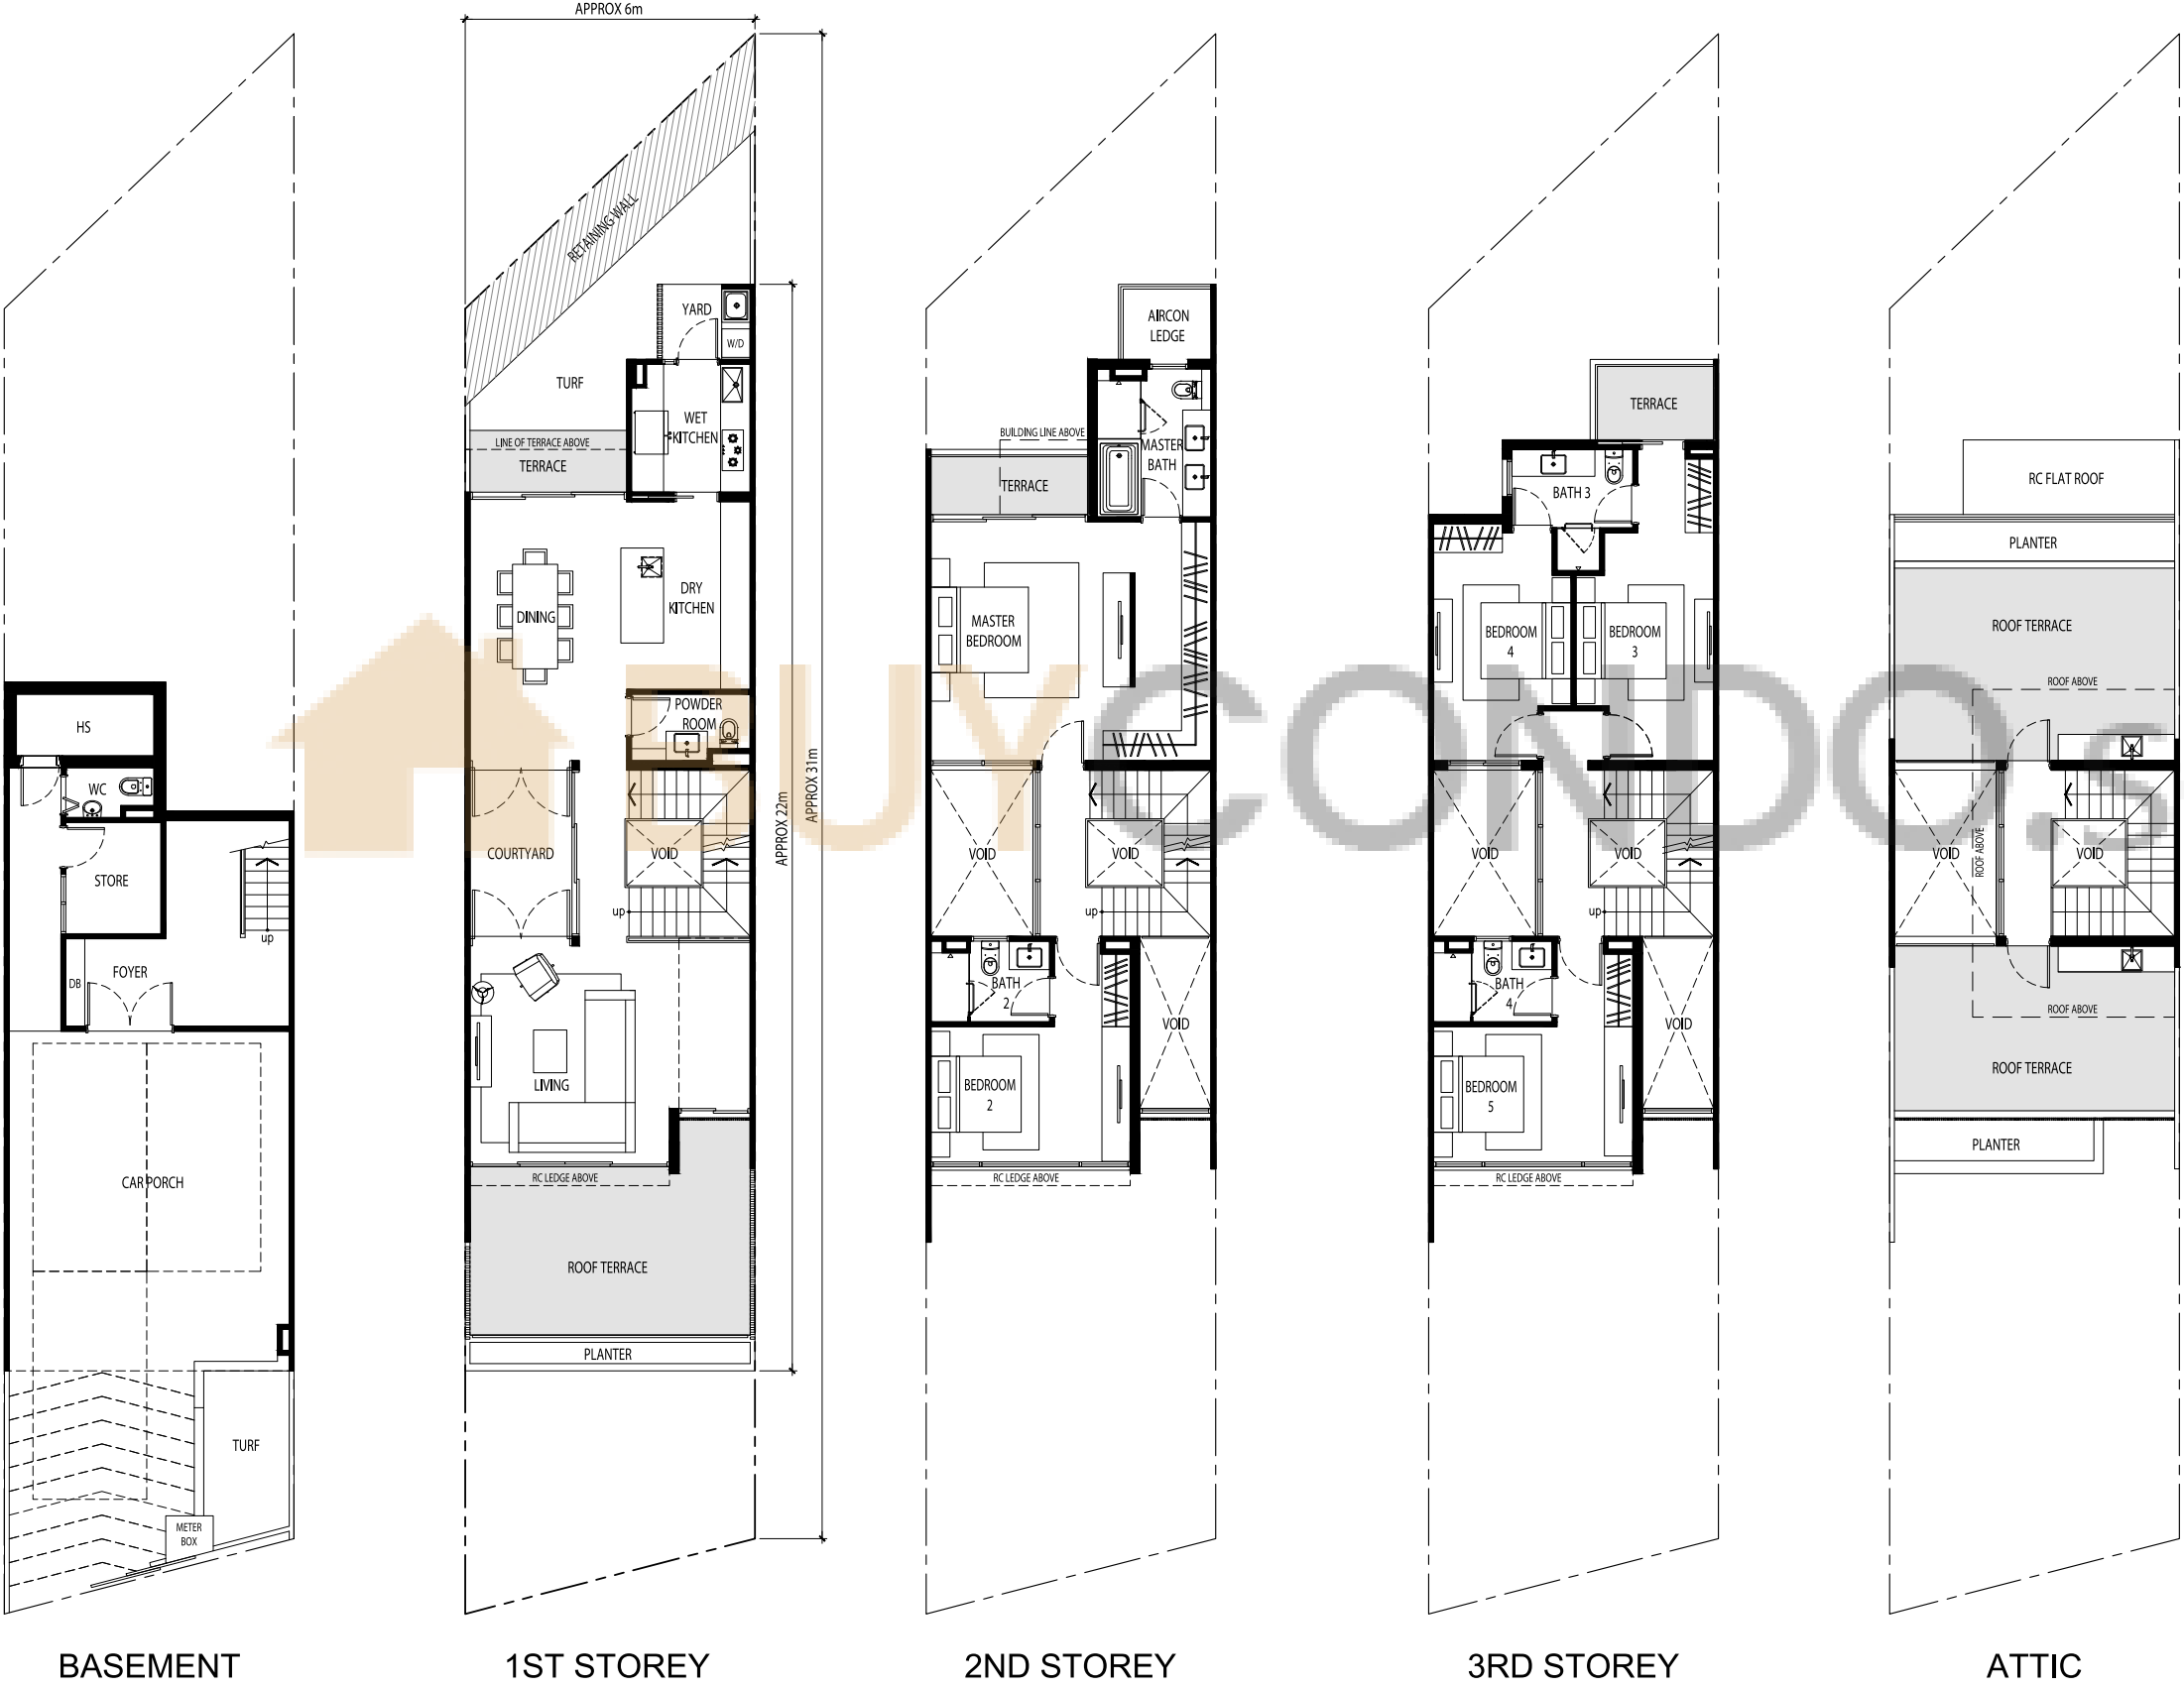

Legend:
W/D - Washer / Dryer
HS - Household Shelter
DB - Distribution Board

The above plan is subject to change as may be approved by the relevant authorities.

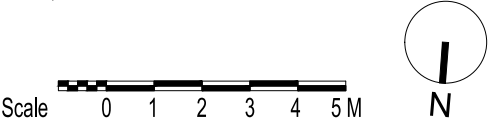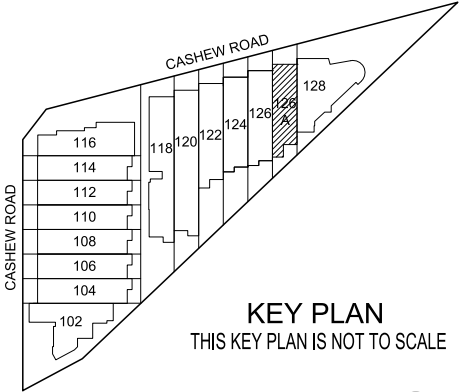

TYPE B2
INTER TERRACE

Plot Area: 2771.71 SQ FT
No. 122 Cashew Road



BASEMENT

1ST STOREY


2ND STOREY

3RD STOREY

ATTIC

Legend:
W/D - Washer / Dryer
HS - Household Shelter
DB - Distribution Board

The above plan is subject to change as may be approved by the relevant authorities.

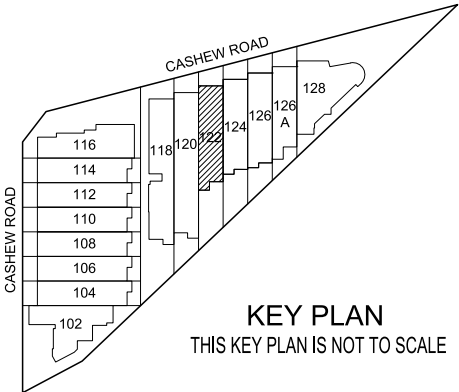

KEY PLAN
THIS KEY PLAN IS NOT TO SCALE

