



# 2-BEDROOM

## TYPE A1 CLASSIC

#01-05 to #04-05  
50 sq m / 538 sq ft  
4 units

## TYPE A1-U

#05-05  
61 sq m / 657 sq ft  
1 unit

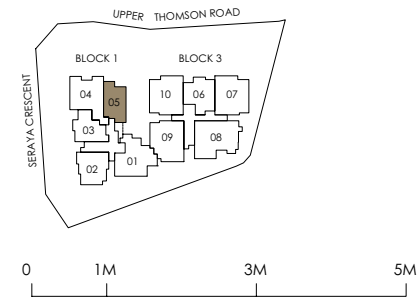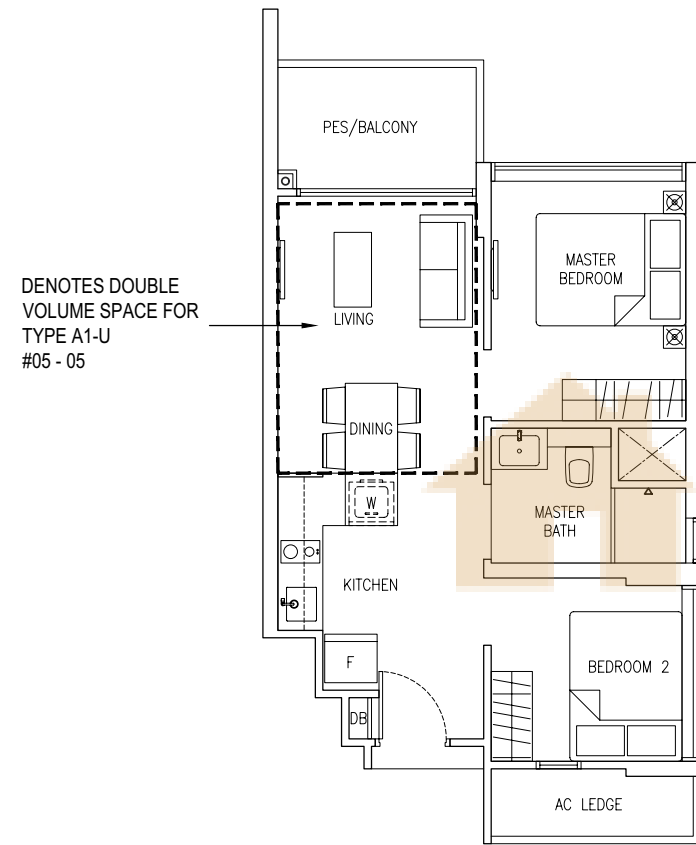

KEY PLAN



Plans are not to scale and subject to any amendment as may be approved by relevant authorities. All areas are approximate and are subject to final survey.

LEGEND:  
DB : DISTRIBUTION BOARD  
W : WASHER DRYER  
AC LEDGE : AIR-CONDITIONER LEDGE  
F : FRIDGE

# 2-BEDROOM

## TYPE A2

#02-03 to #05-03  
52 sq m / 560 sq ft  
4 units

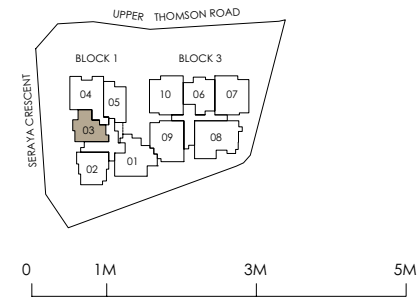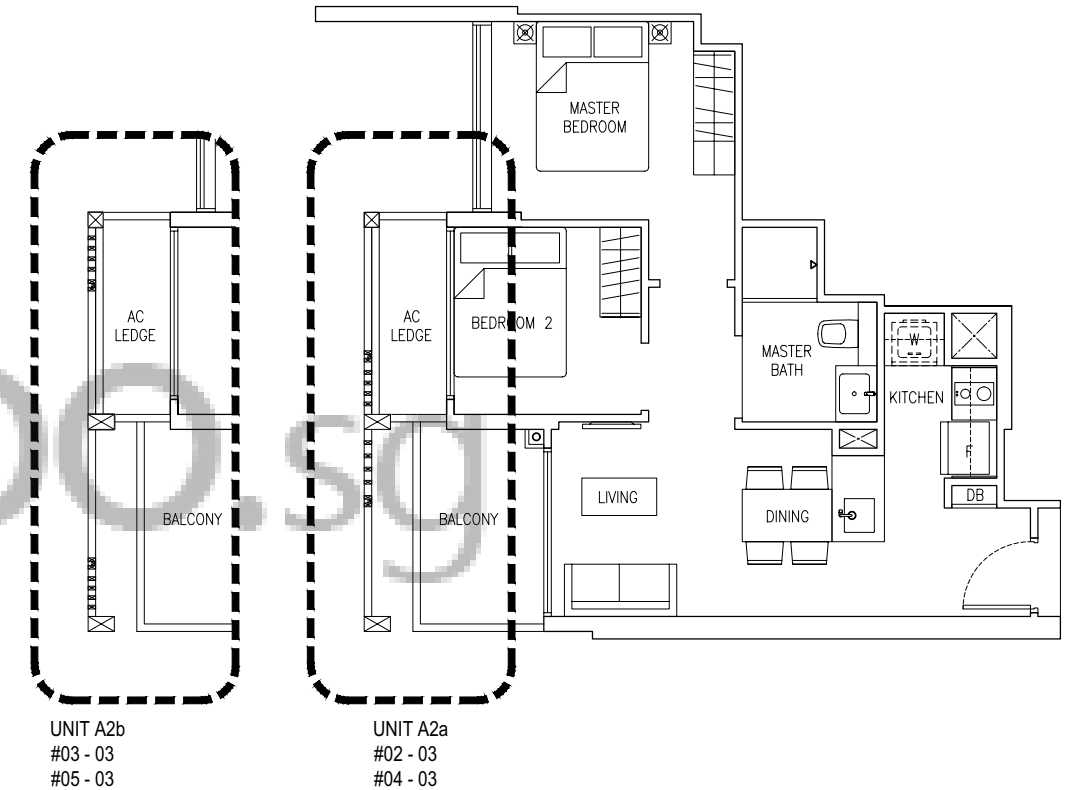

KEY PLAN

Plans are not to scale and subject to any amendment as may be approved by relevant authorities. All areas are approximate and are subject to final survey.

LEGEND:  
DB : DISTRIBUTION BOARD  
W : WASHER DRYER  
AC LEDGE : AIR-CONDITIONER LEDGE  
F : FRIDGE

# 2-BEDROOM


## TYPE A3 PREMIUM

#02-02 to #05-02


57 sq m / 614 sq ft

4 units

UNIT A3b  
#03 - 02  
#05 - 02

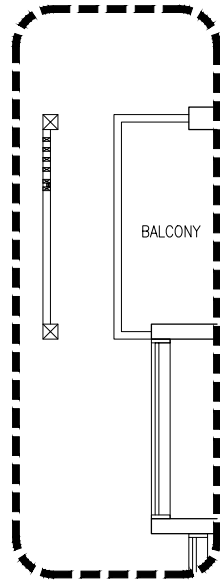

UNIT A3a  
#02 - 02  
#04 - 02

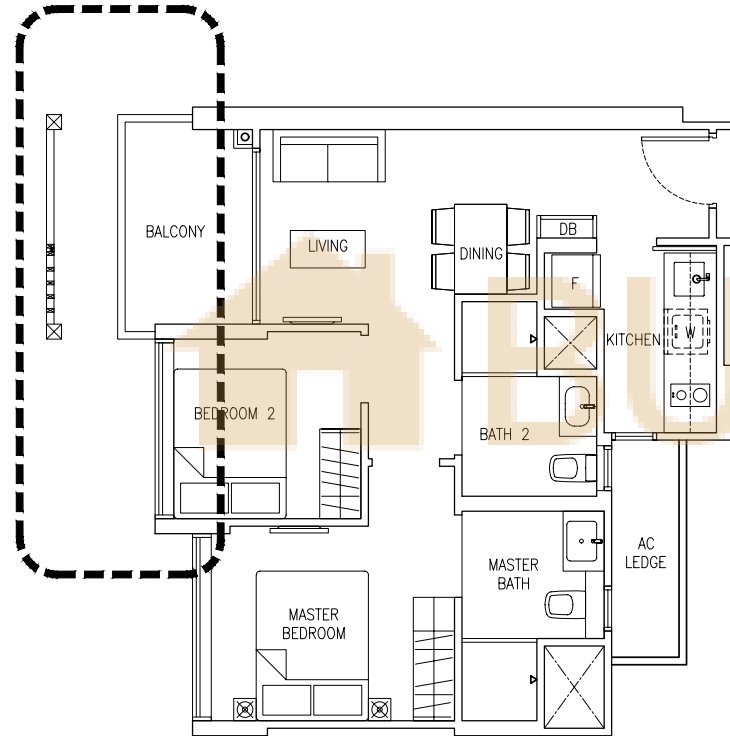



# 2-BEDROOM + STUDY

## TYPE B1

#01-06 to #05-06


60 sq m / 646 sq ft

5 units

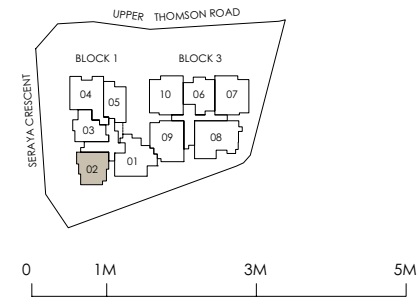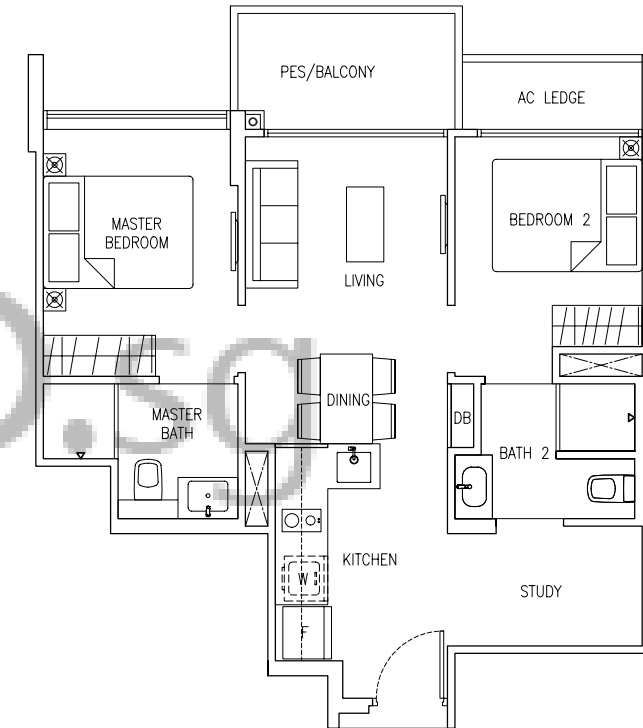

Plans are not to scale and subject to any amendment as may be approved by relevant authorities. All areas are approximate and are subject to final survey.

LEGEND:  
DB : DISTRIBUTION BOARD  
W : WASHER DRYER  
AC LEDGE : AIR-CONDITIONER LEDGE  
F : FRIDGE

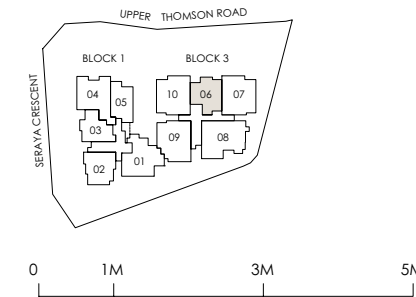



Plans are not to scale and subject to any amendment as may be approved by relevant authorities. All areas are approximate and are subject to final survey.

LEGEND:  
DB : DISTRIBUTION BOARD  
W : WASHER DRYER  
AC LEDGE : AIR-CONDITIONER LEDGE  
F : FRIDGE

# 3-BEDROOM

## TYPE C1 CLASSIC

#01-04 to #04-04  
78 sq m / 840 sq ft  
4 units

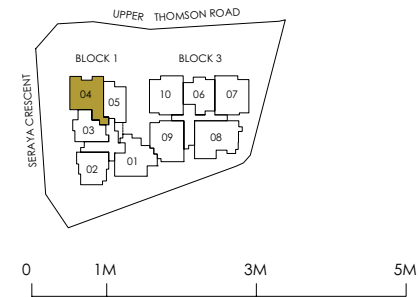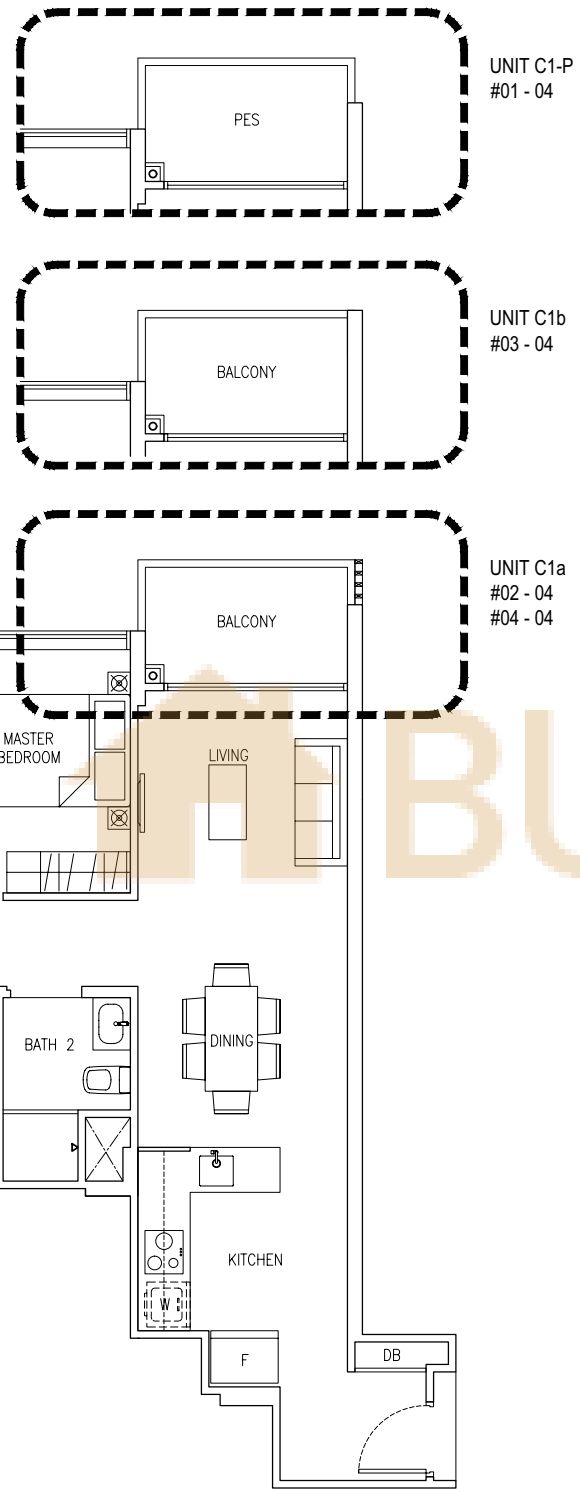



Plans are not to scale and subject to any amendment as may be approved by relevant authorities. All areas are approximate and are subject to final survey.

LEGEND:  
DB : DISTRIBUTION BOARD  
W : WASHER DRYER  
AC LEDGE : AIR-CONDITIONER LEDGE  
F : FRIDGE

# 3-BEDROOM

## TYPE C1-U CLASSIC

#05-04  
96 sq m / 1,033 sq ft  
1 unit

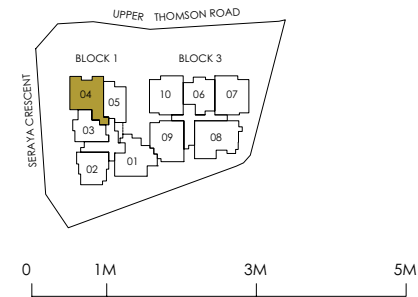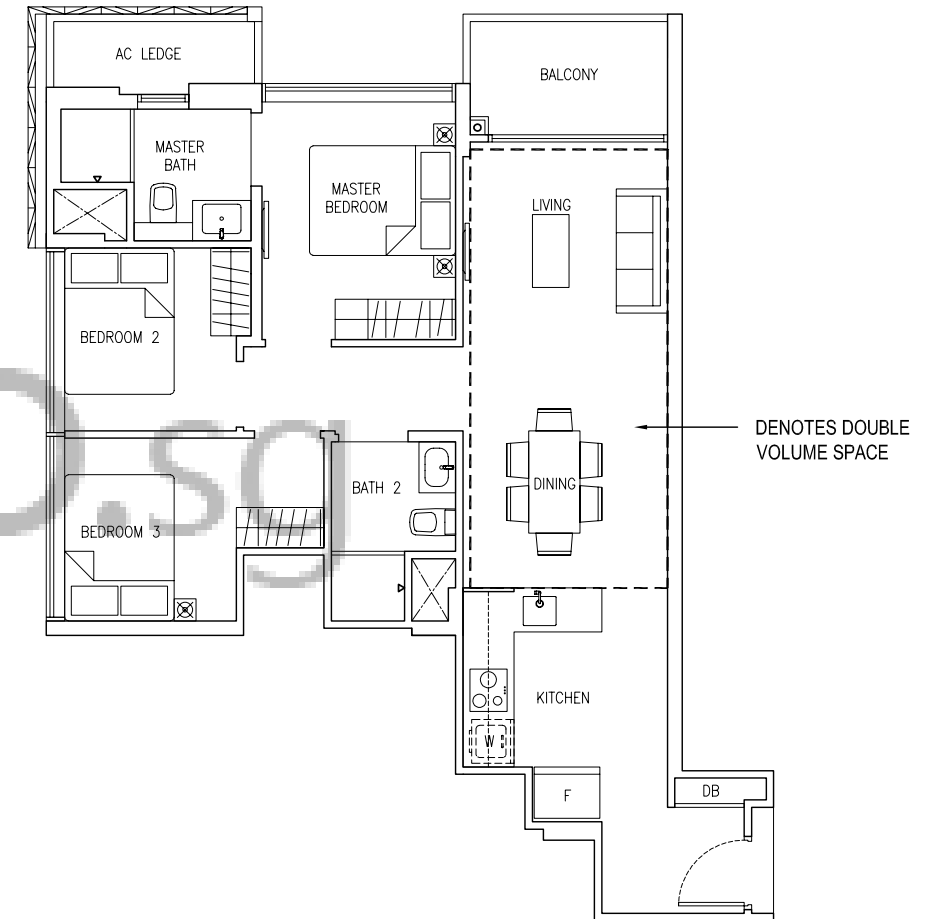

Plans are not to scale and subject to any amendment as may be approved by relevant authorities. All areas are approximate and are subject to final survey.

LEGEND:  
DB : DISTRIBUTION BOARD  
W : WASHER DRYER  
AC LEDGE : AIR-CONDITIONER LEDGE  
F : FRIDGE

# 3-BEDROOM



## TYPE C2-P

#01-07 (Mirror)

#01-10

80 sq m / 861 sq ft

2 units

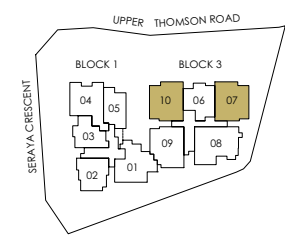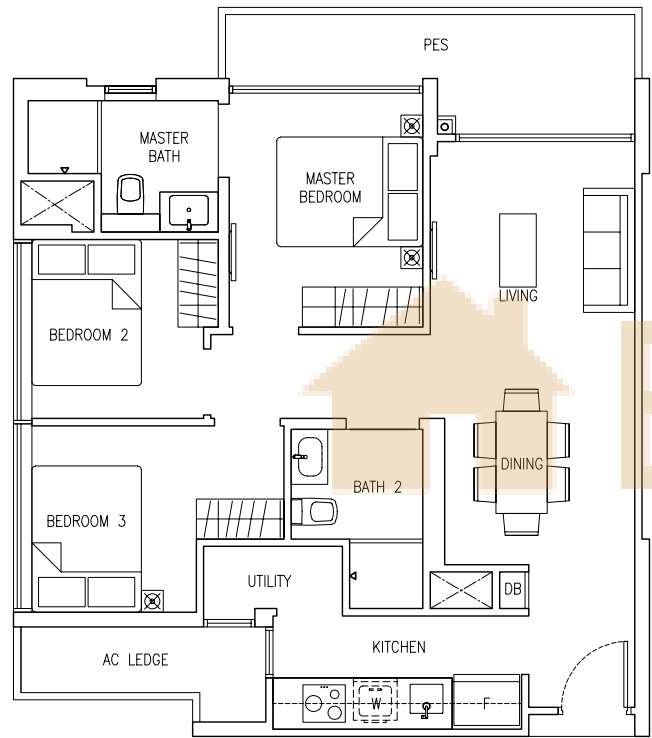

LEGEND:  
 DB : DISTRIBUTION BOARD  
 W : WASHER DRYER  
 AC LEDGE : AIR-CONDITIONER LEDGE  
 F : FRIDGE



Plans are not to scale and subject to any amendment as may be approved by relevant authorities. All areas are approximate and are subject to final survey.

# 3-BEDROOM

## TYPE C2

80 sq m / 861 sq ft

6 units

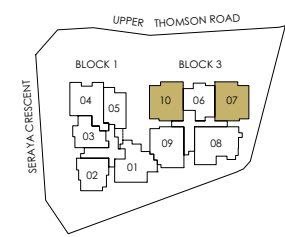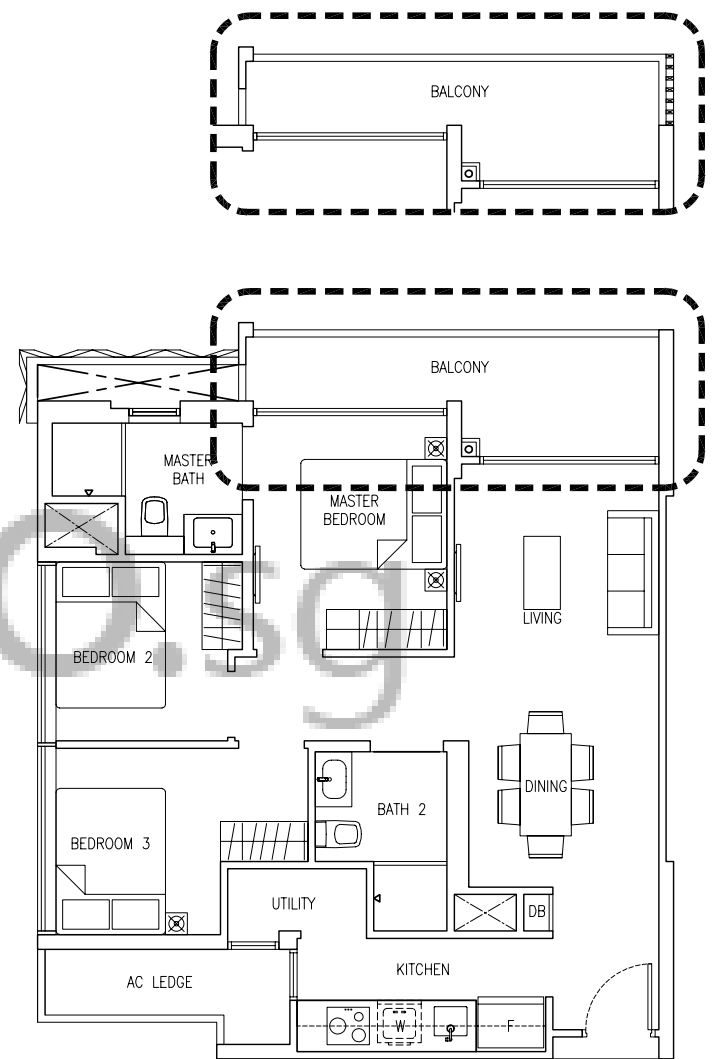

LEGEND:  
 DB : DISTRIBUTION BOARD  
 W : WASHER DRYER  
 AC LEDGE : AIR-CONDITIONER LEDGE  
 F : FRIDGE

Plans are not to scale and subject to any amendment as may be approved by relevant authorities. All areas are approximate and are subject to final survey.

UNIT C2b  
 #03 - 10

UNIT C2b-R  
 #02 - 07 (MIRROR)  
 #04 - 07 (MIRROR)

#02-07 to #04-07

#02-10 to #04-10



UNIT C2a  
 #02 - 10  
 #04 - 10

UNIT C2a-R  
 #03 - 07 (MIRROR)

# 3-BEDROOM

## TYPE C2-U

#05-07 (Mirror)  
 #05-10  
 96 sq m / 1,033 sq ft  
 2 units

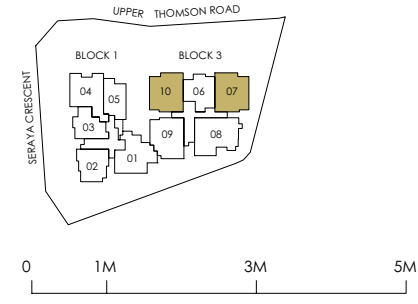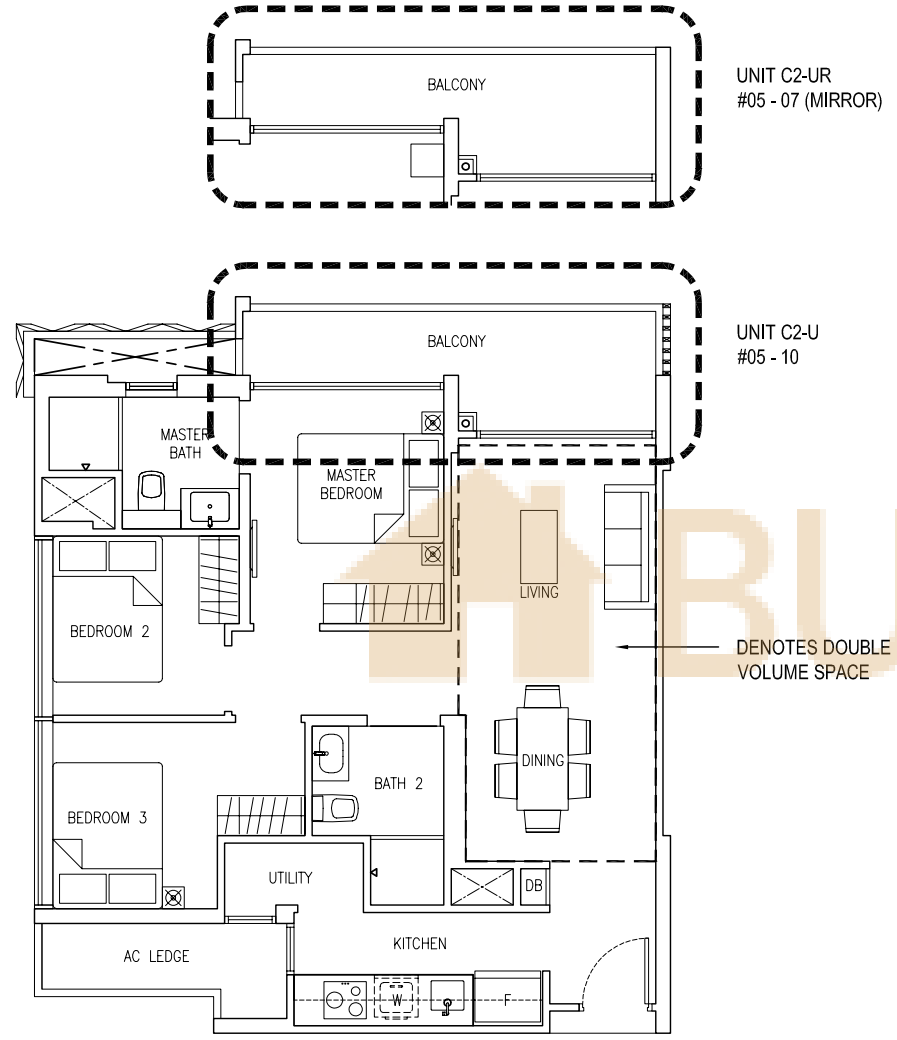

KEY PLAN

Plans are not to scale and subject to any amendment as may be approved by relevant authorities. All areas are approximate and are subject to final survey.

LEGEND:  
 DB : DISTRIBUTION BOARD  
 W : WASHER DRYER  
 AC LEDGE : AIR-CONDITIONER LEDGE  
 F : FRIDGE



# 3-BEDROOM

## TYPE C3

#01-09 to #04-09  
 82 sq m / 883 sq ft  
 4 units

## TYPE C3-U

#05-09  
 100 sq m / 1,076 sq ft  
 1 unit

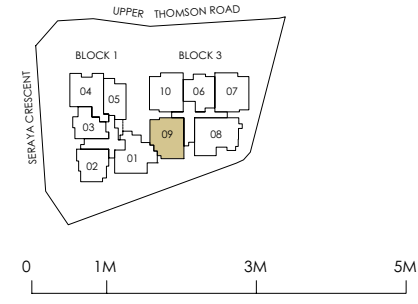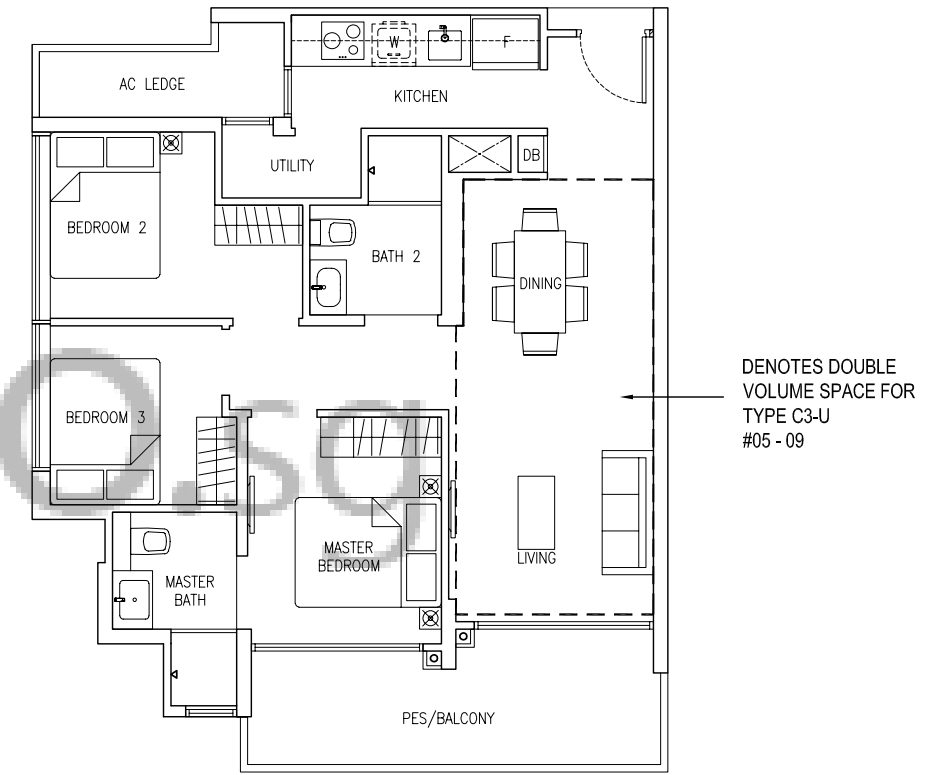

KEY PLAN

Plans are not to scale and subject to any amendment as may be approved by relevant authorities. All areas are approximate and are subject to final survey.

LEGEND:  
 DB : DISTRIBUTION BOARD  
 W : WASHER DRYER  
 AC LEDGE : AIR-CONDITIONER LEDGE  
 F : FRIDGE

DENOTES DOUBLE VOLUME SPACE FOR TYPE C3-U #05-09



# 3-BEDROOM

## TYPE C4-P

#01-01

77 sq m / 829 sq ft

1 unit

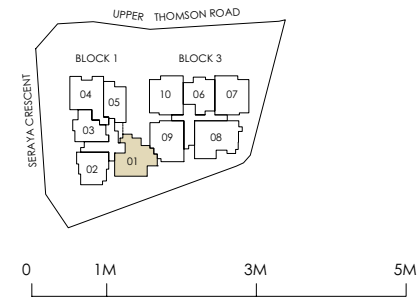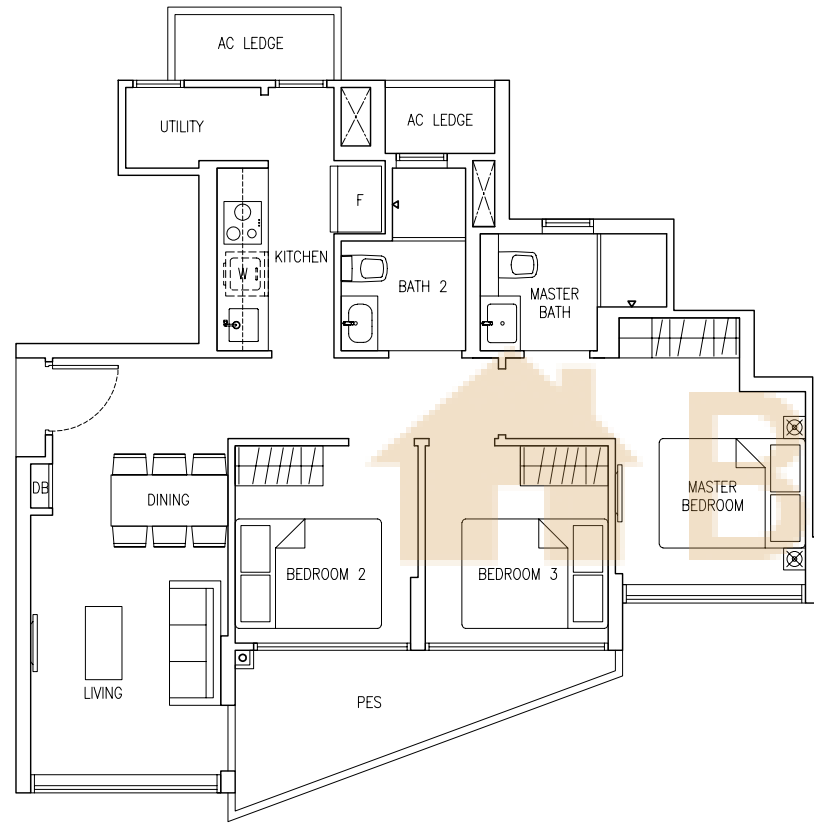

KEY PLAN

LEGEND:  
 DB : DISTRIBUTION BOARD  
 W : WASHER DRYER  
 AC LEDGE : AIR-CONDITIONER LEDGE  
 F : FRIDGE

Plans are not to scale and subject to any amendment as may be approved by relevant authorities. All areas are approximate and are subject to final survey.



# 3-BEDROOM

## TYPE C4

#02-01 to #05-01

81 sq m / 872 sq ft

4 units

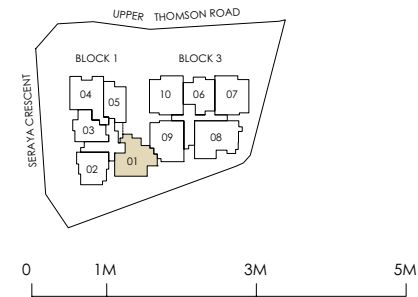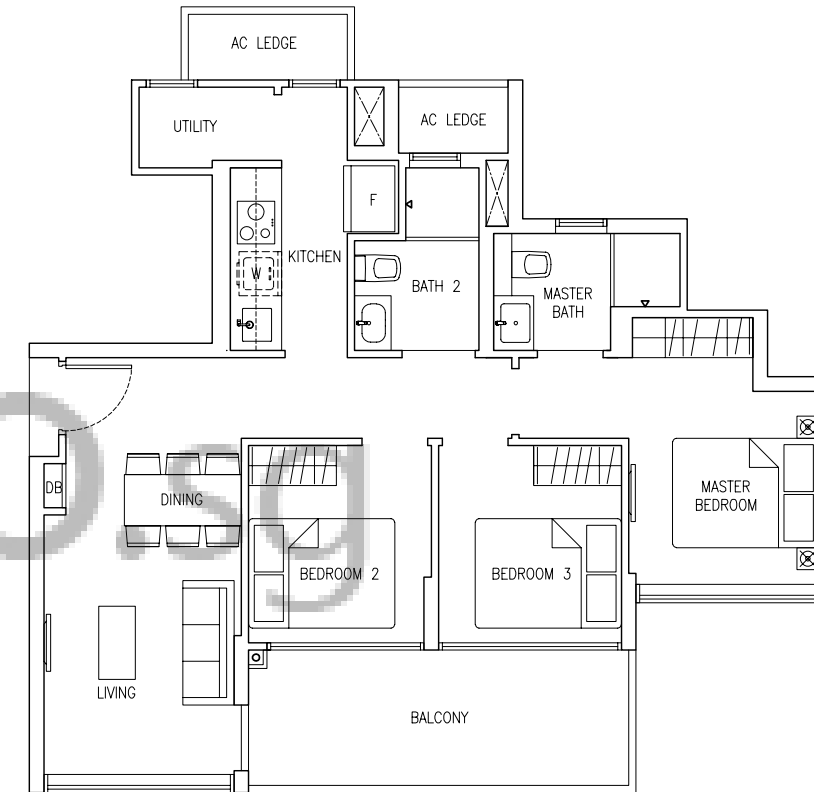

KEY PLAN

LEGEND:  
 DB : DISTRIBUTION BOARD  
 W : WASHER DRYER  
 AC LEDGE : AIR-CONDITIONER LEDGE  
 F : FRIDGE

Plans are not to scale and subject to any amendment as may be approved by relevant authorities. All areas are approximate and are subject to final survey.


# 4-BEDROOM

## TYPE D1


#01-08 to #04-08  
 95 sq m / 1,023 sq ft  
 4 units

## TYPE D1- U

#05-08  
 110 sq m / 1,184 sq ft  
 1 unit

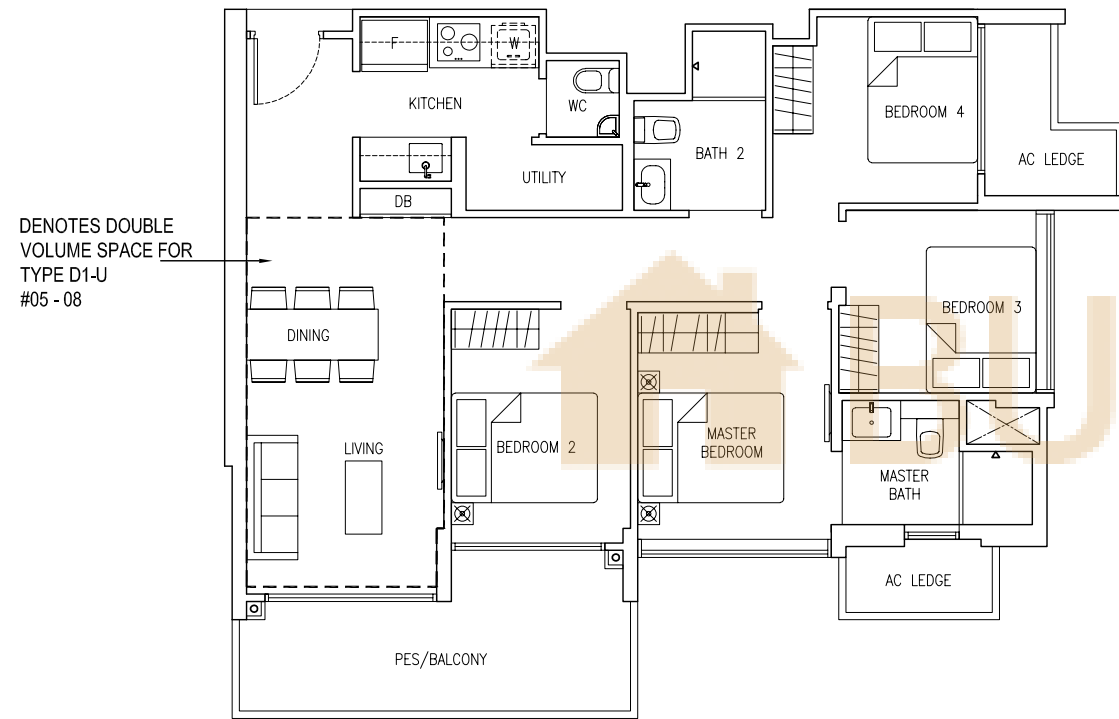

DENOTES DOUBLE VOLUME SPACE FOR TYPE D1-U #05 - 08

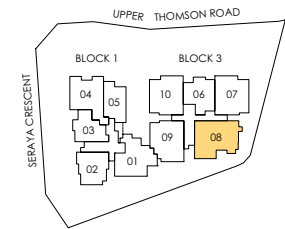

LEGEND:  
 DB : DISTRIBUTION BOARD  
 W : WASHER DRYER  
 AC LEDGE : AIR-CONDITIONER LEDGE  
 F : FRIDGE

Plans are not to scale and subject to any amendment as may be approved by relevant authorities. All areas are approximate and are subject to final survey.

# APPROVED BALCONY SCREEN DESIGN

