



SHOP / RESTAURANT

Unit: #01-01 TO #01-07

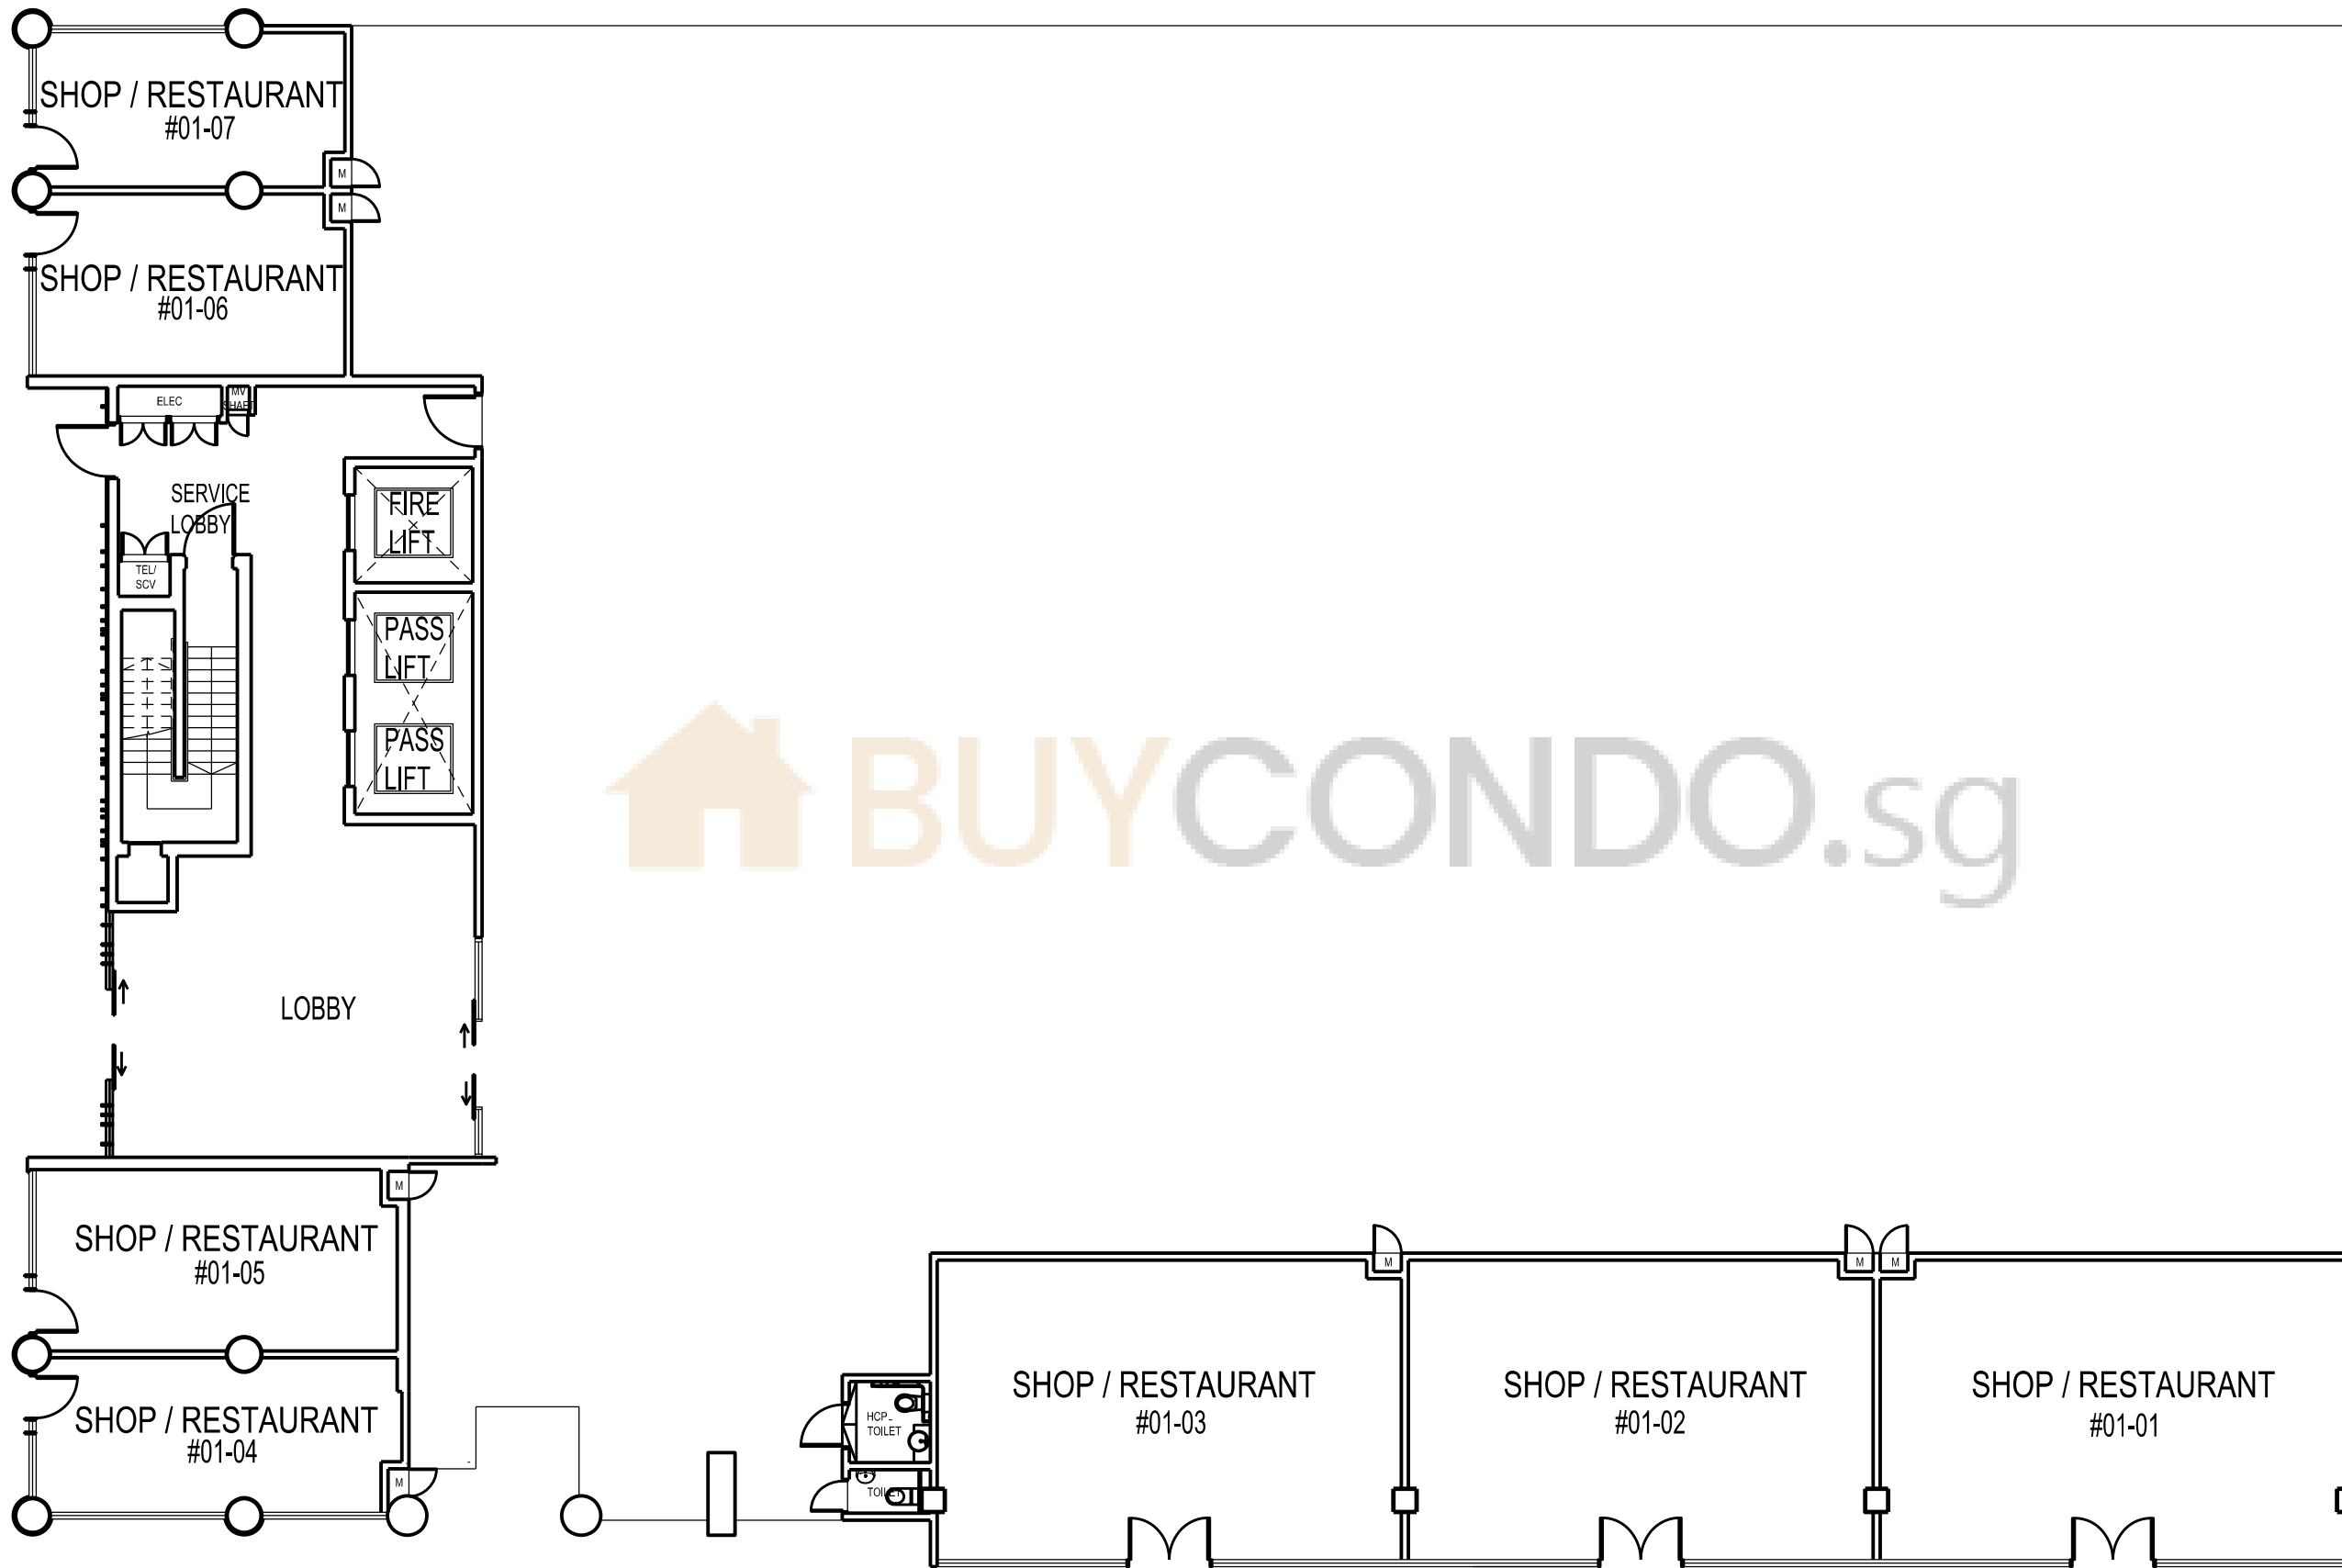

BUYCONDO.sg

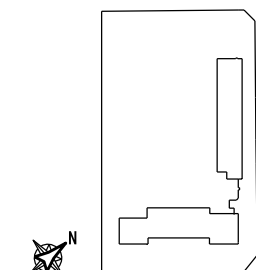

All plans are not to scale and subject to change as may be approved by the relevant authorities. Indicated floor areas are approximate and subject to final survey.

TYPE A1 : 1 BEDROOM

Unit: #06-03 TO #39-03


LEGEND :

BW - BAYWINDOW


F - FRIDGE

ST - STORAGE

WD - WASHER / DRYER

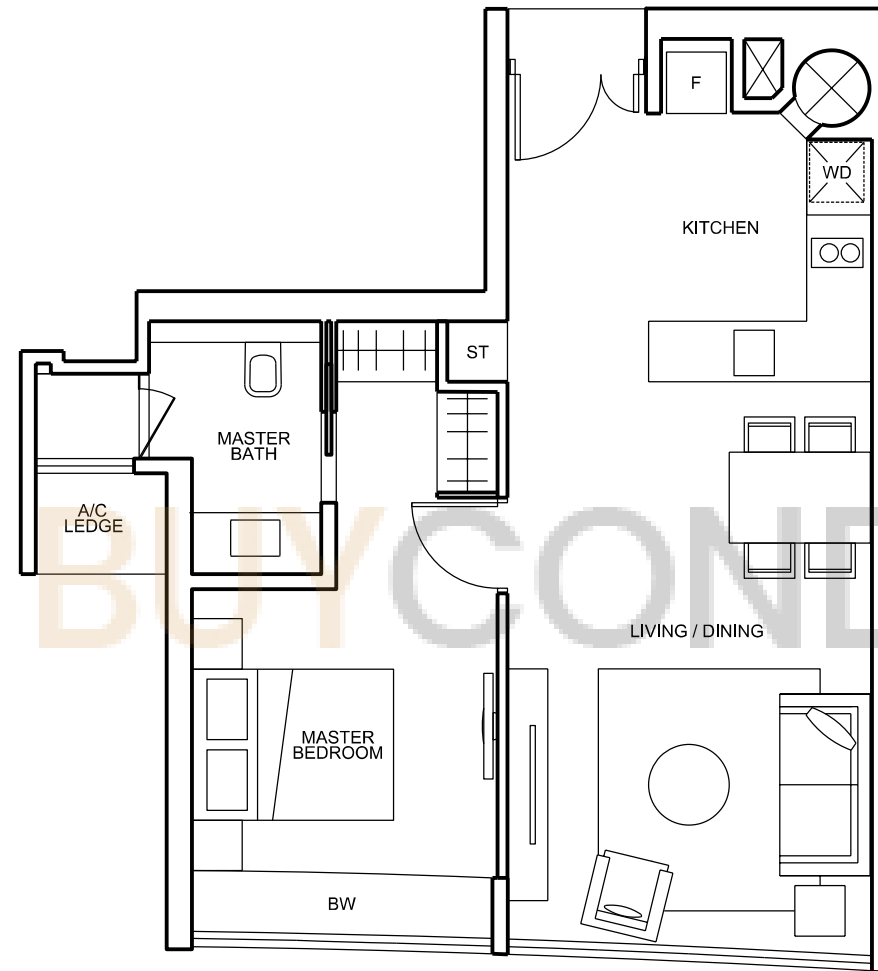

BUY CONDO.sg

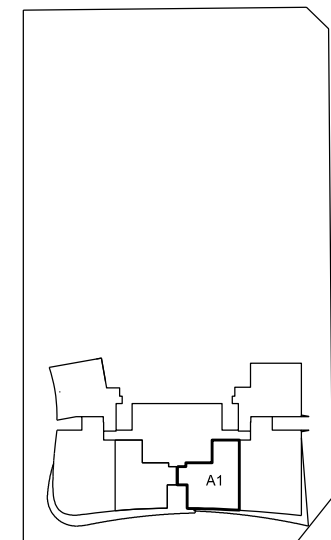


All plans are not to scale and subject to change as may be approved by the relevant authorities.
Indicated floor areas are approximate and subject to final survey.

TYPE A2 : 1 BEDROOM


Unit: #06-04 TO #39-04

LEGEND :

- BW - BAYWINDOW
- F - FRIDGE
- ST - STORAGE
- WD - WASHER / DRYER

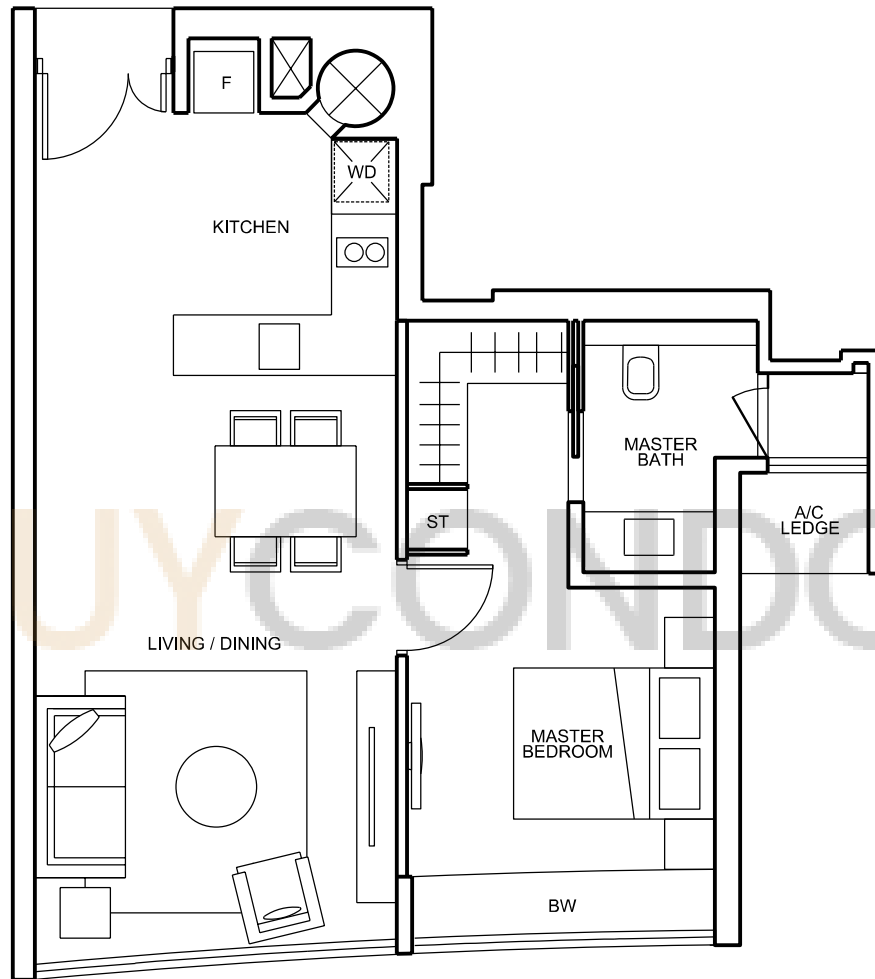

BUYCONDO.sg

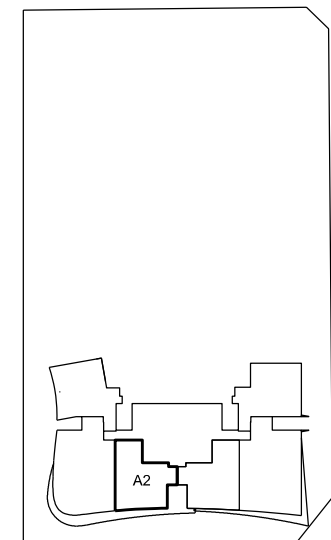



All plans are not to scale and subject to change as may be approved by the relevant authorities.
Indicated floor areas are approximate and subject to final survey.

TYPE A3 : 1 BEDROOM

Unit: #06-01 TO #39-01

LEGEND :

- BW - BAYWINDOW
- F - FRIDGE
- ST - STORAGE
- WD - WASHER / DRYER

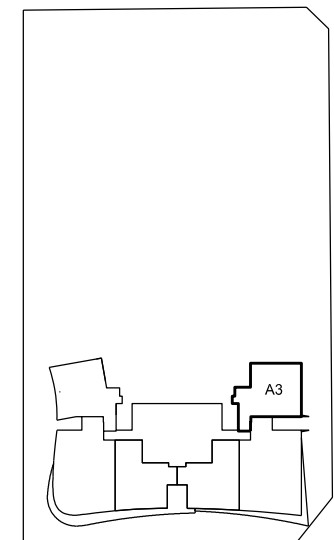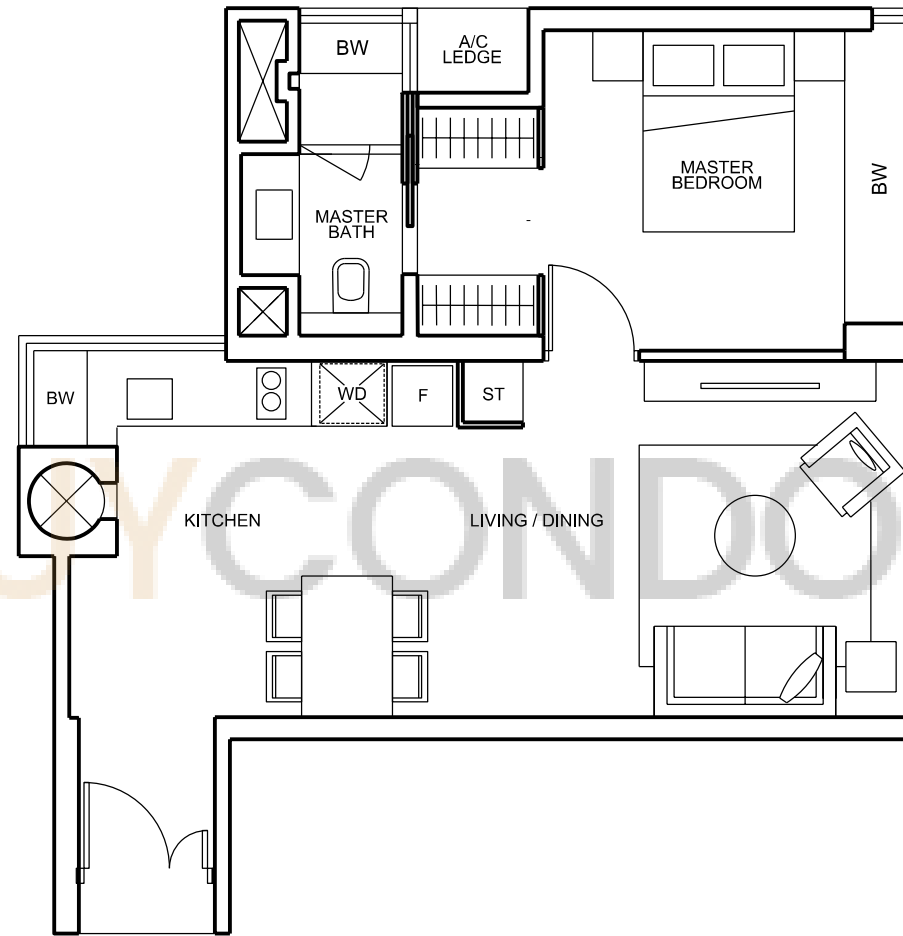

All plans are not to scale and subject to change as may be approved by the relevant authorities.
Indicated floor areas are approximate and subject to final survey.

TYPE A4 : 1 BEDROOM

Unit: #08-06 TO #39-06


LEGEND :

BW - BAYWINDOW


F - FRIDGE

ST - STORAGE

WD - WASHER / DRYER

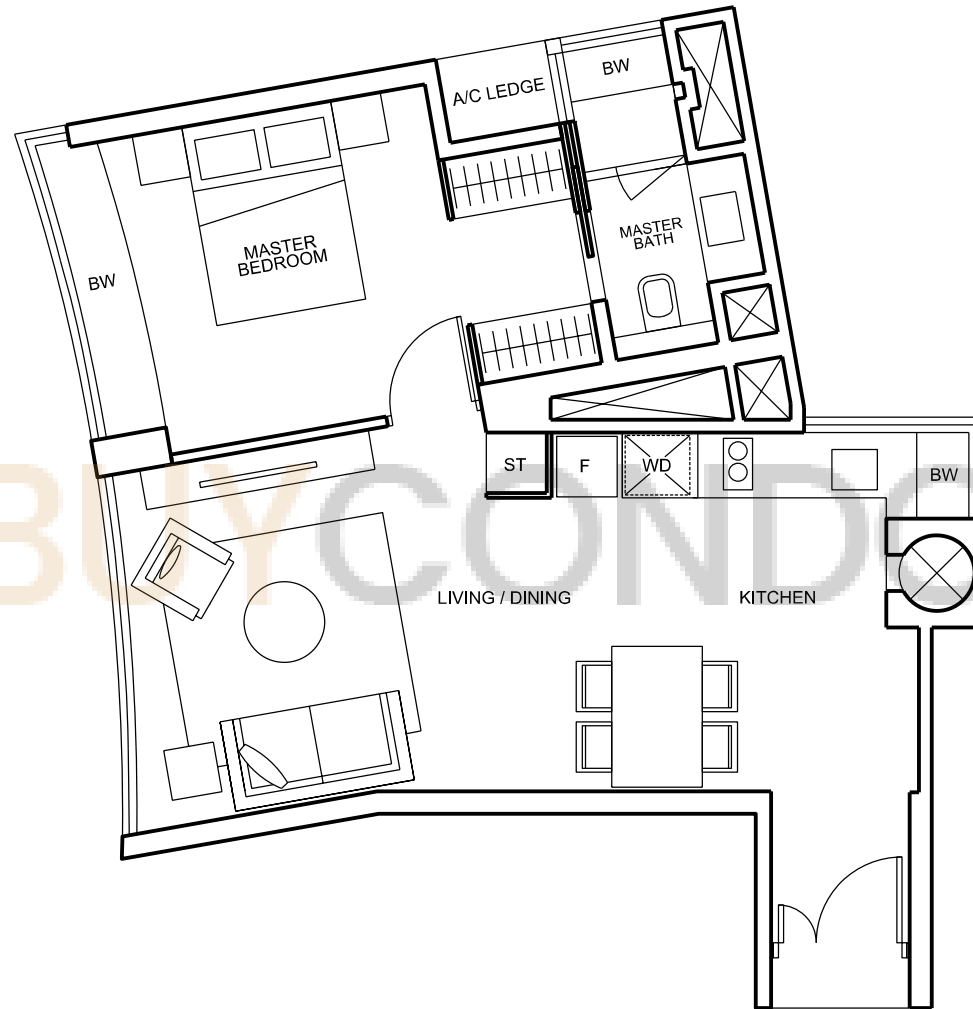

BUY CONDO .sg

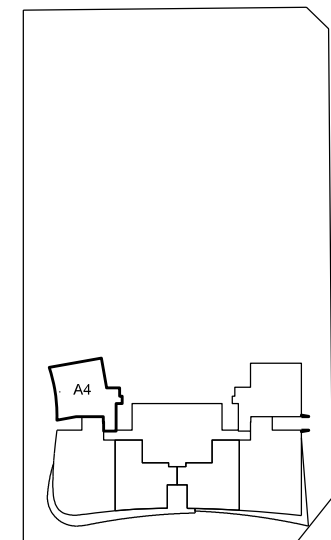

All plans are not to scale and subject to change as may be approved by the relevant authorities.
Indicated floor areas are approximate and subject to final survey.

TYPE B1 : 2 BEDROOM

Unit: #06-02 TO #39-02




LEGEND :

BW - BAYWINDOW

F - FRIDGE

ST - STORAGE

WD - WASHER / DRYER

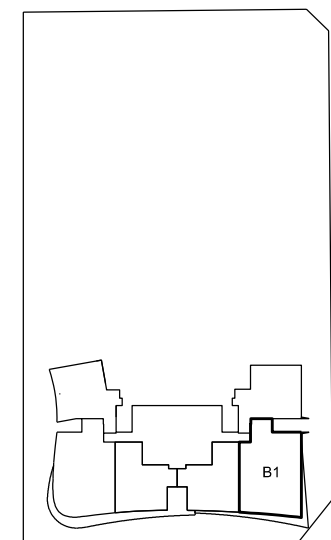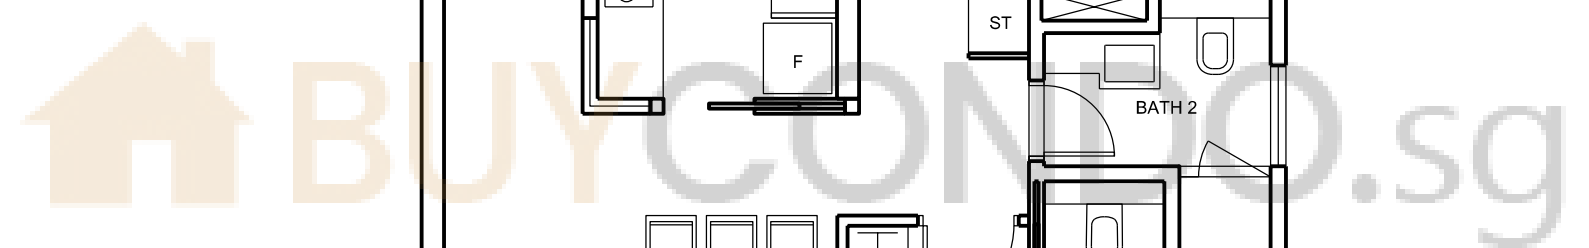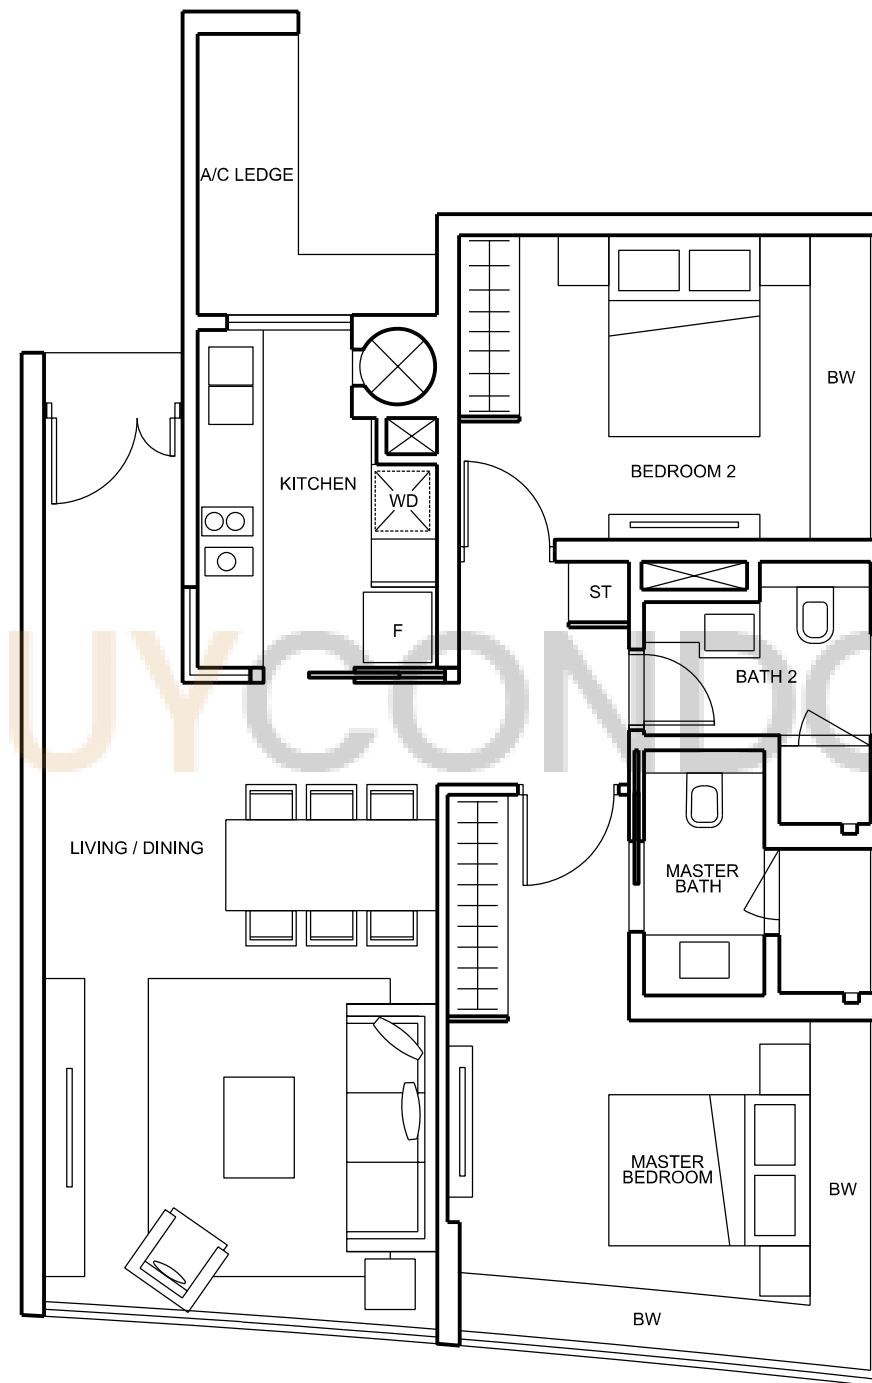



All plans are not to scale and subject to change as may be approved by the relevant authorities.
Indicated floor areas are approximate and subject to final survey.

TYPE B2 : 2 BEDROOM

Unit: #06-05 TO #39-05

LEGEND :

- BW - BAYWINDOW
- F - FRIDGE
- ST - STORAGE
- WD - WASHER / DRYER

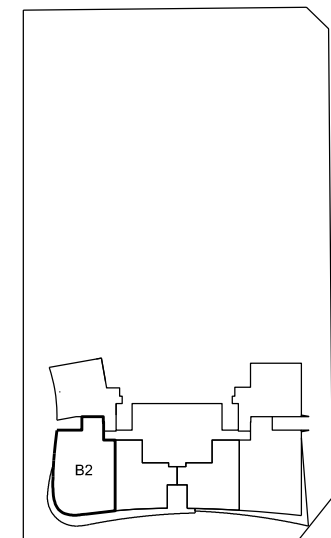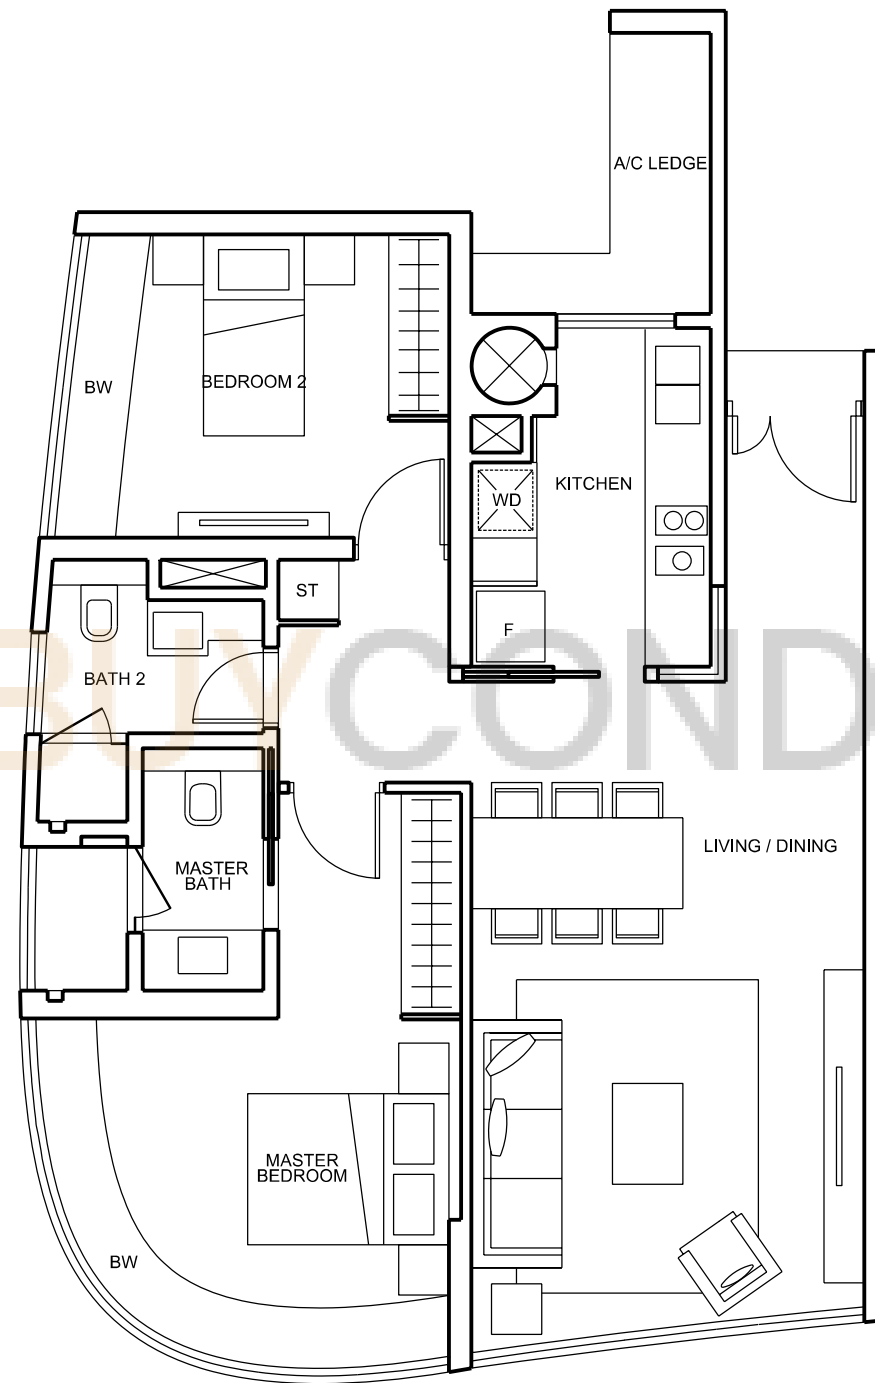

All plans are not to scale and subject to change as may be approved by the relevant authorities.
Indicated floor areas are approximate and subject to final survey.