



# Floor Plans

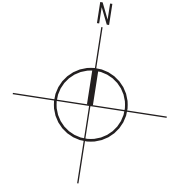

| TYPES | UNITS  | AREA               |
|-------|--------|--------------------|
| F     | #B1-11 | 15 SQ M / 161 SQ F |
| I     | #B1-12 | 17 SQ M / 183 SQ F |
| I     | #B1-13 | 17 SQ M / 183 SQ F |
| I     | #B1-14 | 17 SQ M / 183 SQ F |
| I     | #B1-15 | 17 SQ M / 183 SQ F |
| I     | #B1-16 | 17 SQ M / 183 SQ F |
| I     | #B1-17 | 17 SQ M / 183 SQ F |
| K     | #B1-18 | 28 SQ M / 301 SQ F |
| D     | #B1-19 | 11 SQ M / 118 SQ F |
| D     | #B1-20 | 11 SQ M / 118 SQ F |
| D     | #B1-21 | 11 SQ M / 118 SQ F |
| K     | #B1-22 | 28 SQ M / 301 SQ F |
| I     | #B1-23 | 17 SQ M / 183 SQ F |
| I     | #B1-24 | 17 SQ M / 183 SQ F |
| I     | #B1-25 | 17 SQ M / 183 SQ F |
| I     | #B1-26 | 17 SQ M / 183 SQ F |
| J     | #B1-27 | 21 SQ M / 226 SQ F |
| C     | #B1-28 | 10 SQ M / 108 SQ F |
| E     | #B1-29 | 12 SQ M / 129 SQ F |
| E     | #B1-30 | 12 SQ M / 129 SQ F |
| E     | #B1-31 | 12 SQ M / 129 SQ F |
| E     | #B1-32 | 12 SQ M / 129 SQ F |
| F     | #B1-33 | 13 SQ M / 140 SQ F |
| F     | #B1-34 | 13 SQ M / 140 SQ F |
| E     | #B1-35 | 12 SQ M / 129 SQ F |
| E     | #B1-36 | 12 SQ M / 129 SQ F |
| E     | #B1-37 | 12 SQ M / 129 SQ F |
| E     | #B1-38 | 12 SQ M / 129 SQ F |
| F     | #B1-39 | 13 SQ M / 140 SQ F |

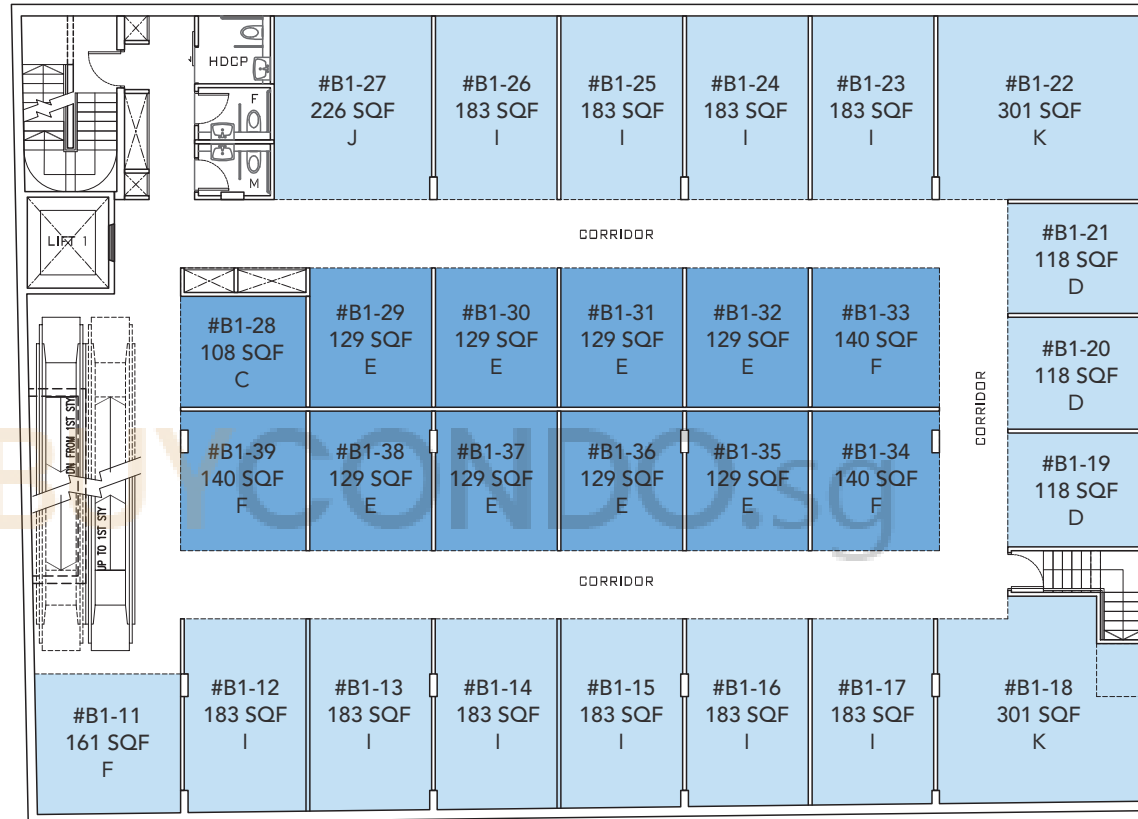


Scale: 1:200

● F&B Outlets

## Basement

# Floor Plans

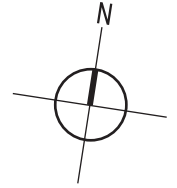

| TYPES | UNITS  | AREA               |
|-------|--------|--------------------|
| D     | #01-11 | 11 SQ M / 118 SQ F |
| D     | #01-12 | 11 SQ M / 118 SQ F |
| D     | #01-13 | 11 SQ M / 118 SQ F |
| D     | #01-14 | 11 SQ M / 118 SQ F |
| D     | #01-15 | 11 SQ M / 118 SQ F |
| D     | #01-16 | 11 SQ M / 118 SQ F |
| B     | #01-17 | 09 SQ M / 097 SQ F |
| C     | #01-18 | 10 SQ M / 108 SQ F |
| C     | #01-19 | 10 SQ M / 108 SQ F |
| C     | #01-20 | 10 SQ M / 108 SQ F |
| C     | #01-21 | 10 SQ M / 108 SQ F |
| C     | #01-22 | 10 SQ M / 108 SQ F |
| E     | #01-23 | 12 SQ M / 129 SQ F |
| E     | #01-24 | 12 SQ M / 129 SQ F |
| E     | #01-25 | 12 SQ M / 129 SQ F |
| I     | #01-26 | 17 SQ M / 183 SQ F |
| I     | #01-27 | 17 SQ M / 183 SQ F |
| A     | #01-28 | 08 SQ M / 086 SQ F |
| C     | #01-29 | 10 SQ M / 108 SQ F |
| C     | #01-30 | 10 SQ M / 108 SQ F |
| C     | #01-31 | 10 SQ M / 108 SQ F |
| C     | #01-32 | 10 SQ M / 108 SQ F |
| C     | #01-33 | 10 SQ M / 108 SQ F |
| C     | #01-34 | 10 SQ M / 108 SQ F |
| C     | #01-35 | 10 SQ M / 108 SQ F |
| C     | #01-36 | 10 SQ M / 108 SQ F |
| C     | #01-37 | 10 SQ M / 108 SQ F |
| C     | #01-38 | 10 SQ M / 108 SQ F |
| C     | #01-39 | 10 SQ M / 108 SQ F |




Scale: 1:200


● F&B Outlets

## 1st Storey

# Floor Plans

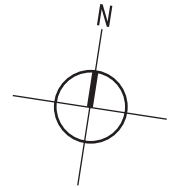


| TYPES | UNITS  | AREA               |
|-------|--------|--------------------|
| O     | #02-11 | 35 SQ M / 377 SQ F |
| I     | #02-12 | 17 SQ M / 183 SQ F |
| I     | #02-13 | 17 SQ M / 183 SQ F |
| I     | #02-14 | 17 SQ M / 183 SQ F |
| I     | #02-15 | 17 SQ M / 183 SQ F |
| I     | #02-16 | 17 SQ M / 183 SQ F |
| L     | #02-17 | 30 SQ M / 323 SQ F |
| H     | #02-18 | 15 SQ M / 161 SQ F |
| H     | #02-19 | 15 SQ M / 161 SQ F |
| G     | #02-21 | 14 SQ M / 151 SQ F |
| F     | #02-22 | 13 SQ M / 140 SQ F |
| I     | #02-23 | 17 SQ M / 183 SQ F |
| I     | #02-24 | 17 SQ M / 183 SQ F |
| I     | #02-25 | 17 SQ M / 183 SQ F |
| E     | #02-26 | 12 SQ M / 129 SQ F |
| E     | #02-27 | 12 SQ M / 129 SQ F |
| C     | #02-28 | 10 SQ M / 108 SQ F |
| E     | #02-29 | 12 SQ M / 129 SQ F |
| E     | #02-30 | 12 SQ M / 129 SQ F |
| E     | #02-31 | 12 SQ M / 129 SQ F |
| E     | #02-32 | 12 SQ M / 129 SQ F |
| F     | #02-33 | 13 SQ M / 140 SQ F |
| F     | #02-34 | 13 SQ M / 140 SQ F |
| E     | #02-35 | 12 SQ M / 129 SQ F |
| E     | #02-36 | 12 SQ M / 129 SQ F |
| E     | #02-37 | 12 SQ M / 129 SQ F |
| E     | #02-38 | 12 SQ M / 129 SQ F |
| E     | #02-39 | 12 SQ M / 129 SQ F |

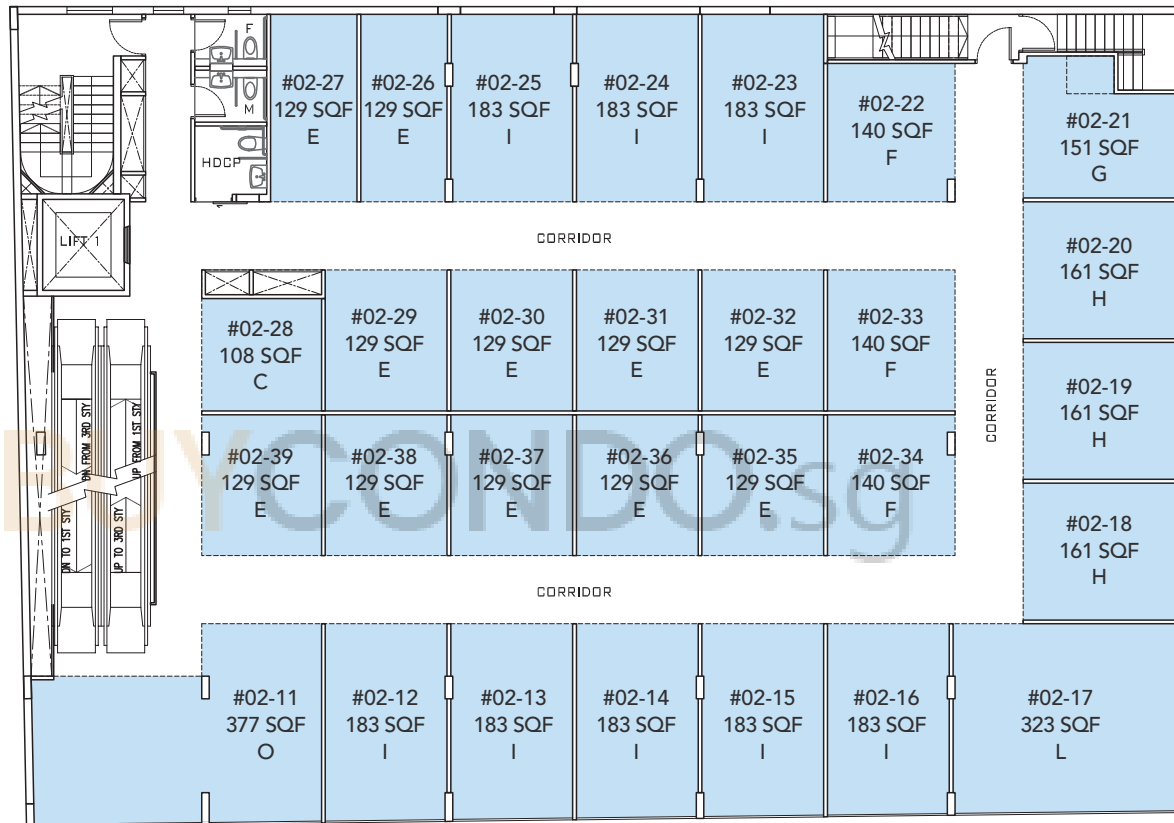



Scale: 1:200

## 2nd Storey

# Floor Plans

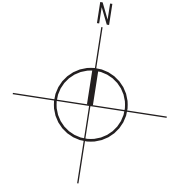

| TYPES | UNITS  | AREA               |
|-------|--------|--------------------|
| P     | #03-11 | 70 SQ M / 753 SQ F |
| M     | #03-12 | 31 SQ M / 334 SQ F |
| N     | #03-13 | 32 SQ M / 344 SQ F |
| N     | #03-14 | 32 SQ M / 344 SQ F |
| N     | #03-15 | 32 SQ M / 344 SQ F |
| Q     | #03-16 | 86 SQ M / 926 SQ F |

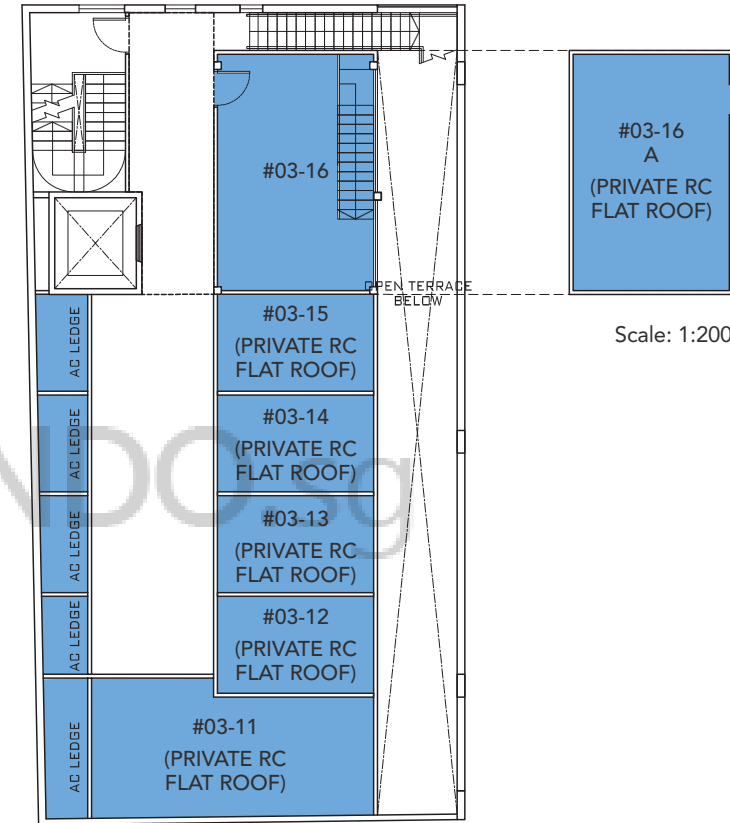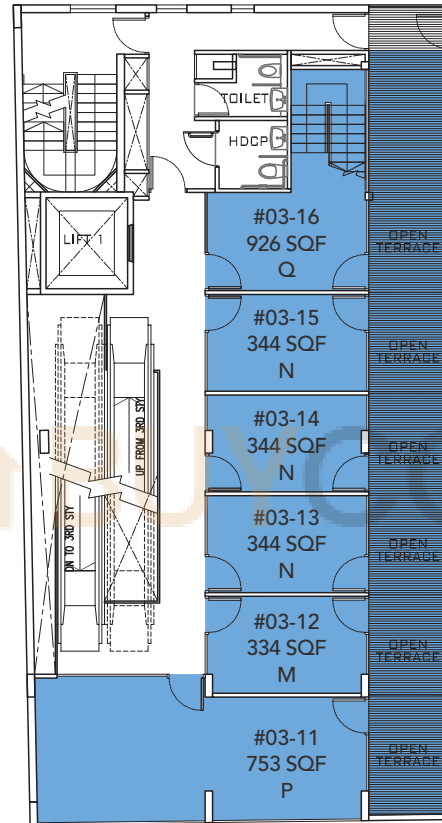



Scale: 1:200

● F&B Outlets


3rd Storey

4th Storey

# Floor Plans

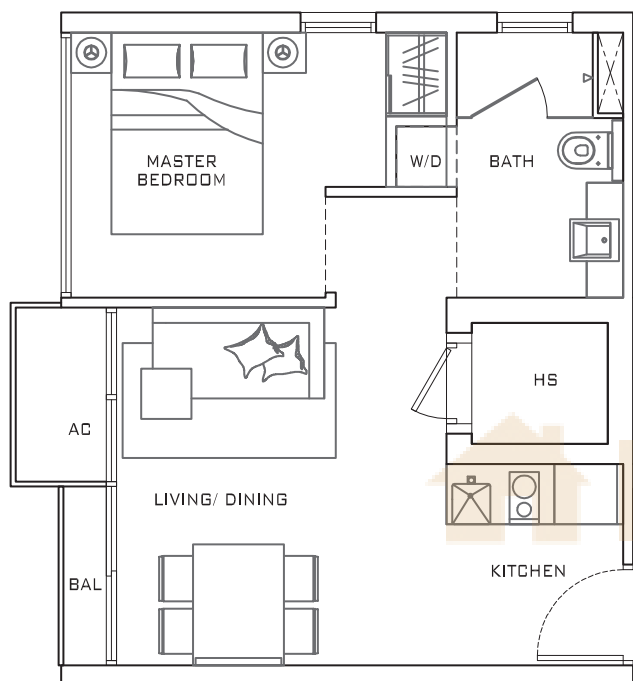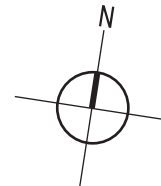


| UNITS  |
|--------|
| #02-01 |
| #03-01 |
| #04-01 |
| #05-01 |
| #06-01 |
| #07-01 |
| #08-01 |

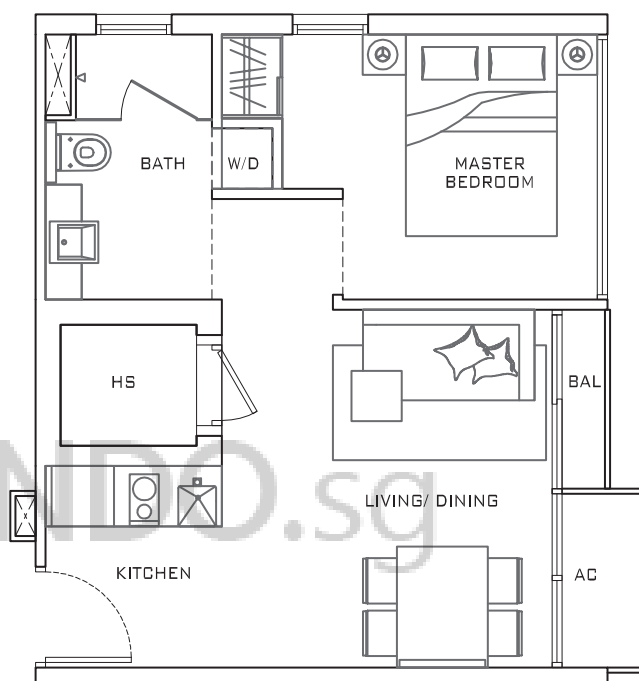

| UNITS  |
|--------|
| #02-02 |
| #03-02 |
| #04-02 |
| #05-02 |
| #06-02 |
| #07-02 |
| #08-02 |


A1

37 SQM / 398 SQF


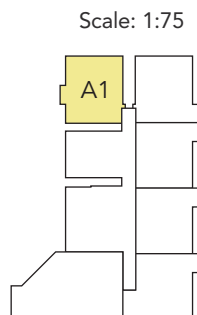


A2

37 SQM / 398 SQF

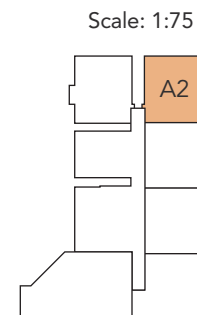



# Floor Plans

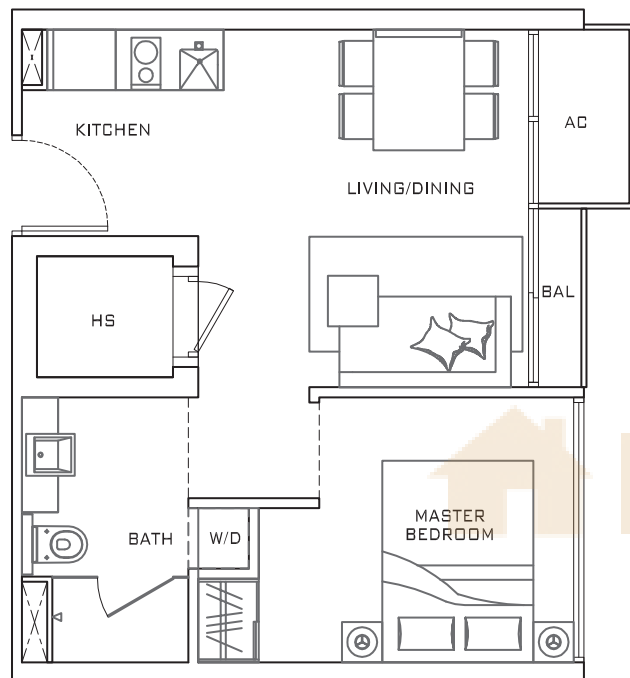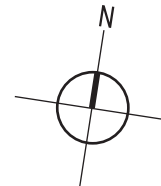

| UNITS  |
|--------|
| #02-03 |
| #03-03 |
| #04-03 |
| #05-03 |
| #06-03 |
| #07-03 |
| #08-03 |
| #02-04 |
| #03-04 |
| #04-04 |
| #05-04 |
| #06-04 |
| #07-04 |
| #08-04 |

A3


37 SQM / 398 SQF

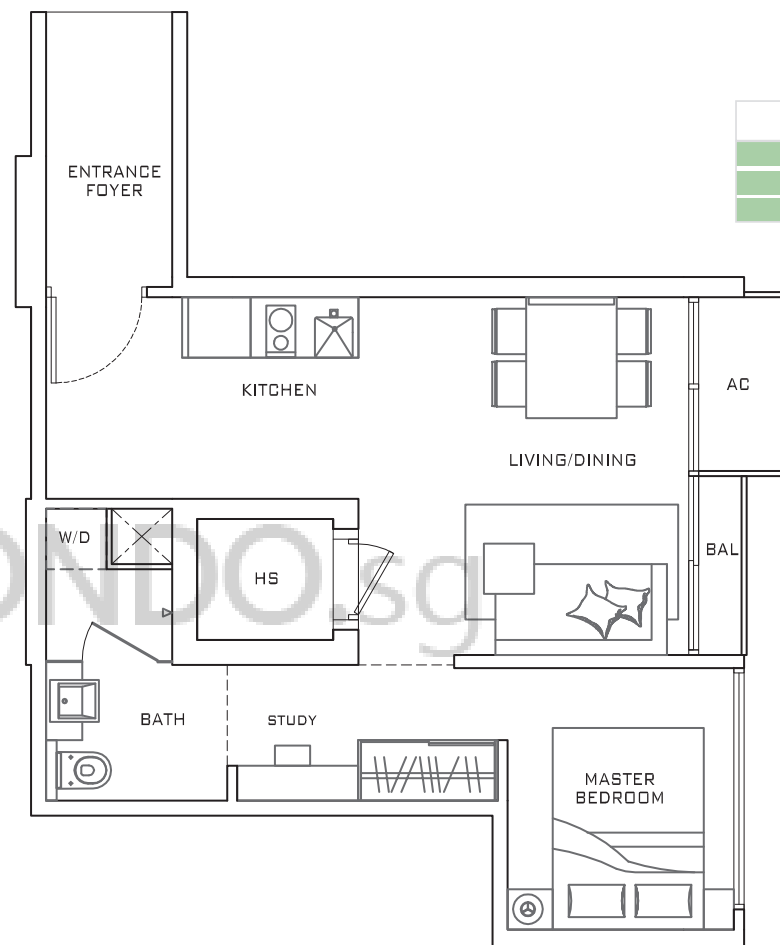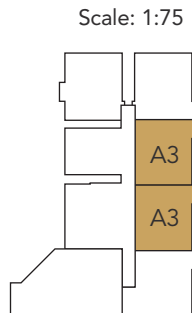



| UNITS  |
|--------|
| #03-05 |
| #04-05 |
| #05-05 |

A4


43 SQM / 463 SQF

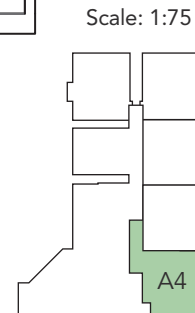

# Floor Plans

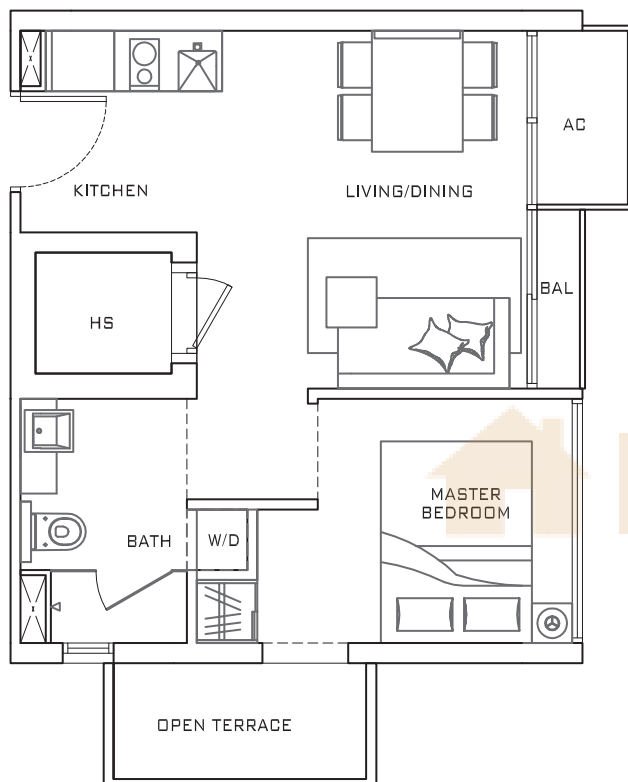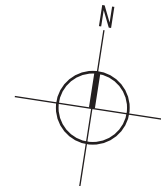

UNIT  
#06-05

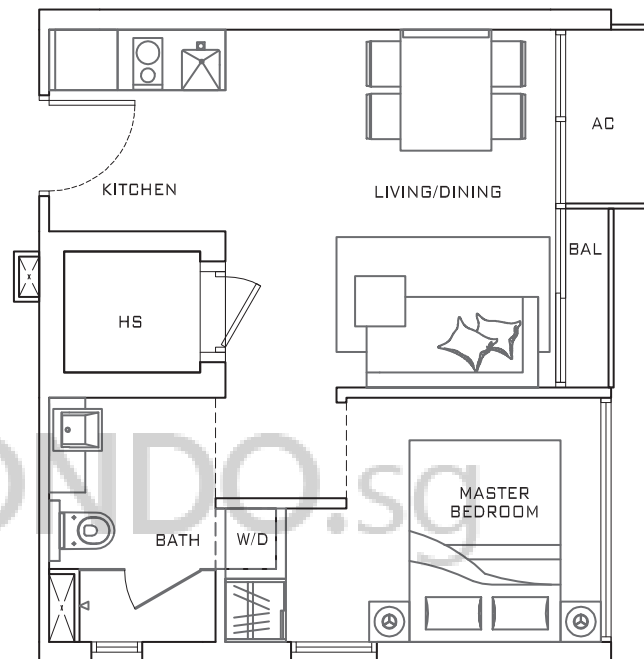


UNITS  
#07-05  
#08-05

A5

39 SQM / 420 SQF


Scale: 1:75

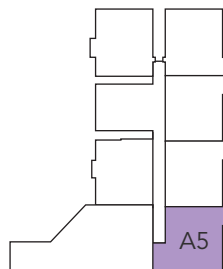



A6

36 SQM / 388 SQF


Scale: 1:75

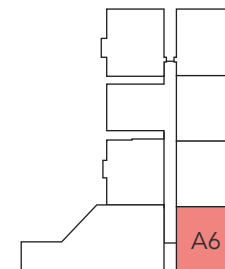

# Floor Plans

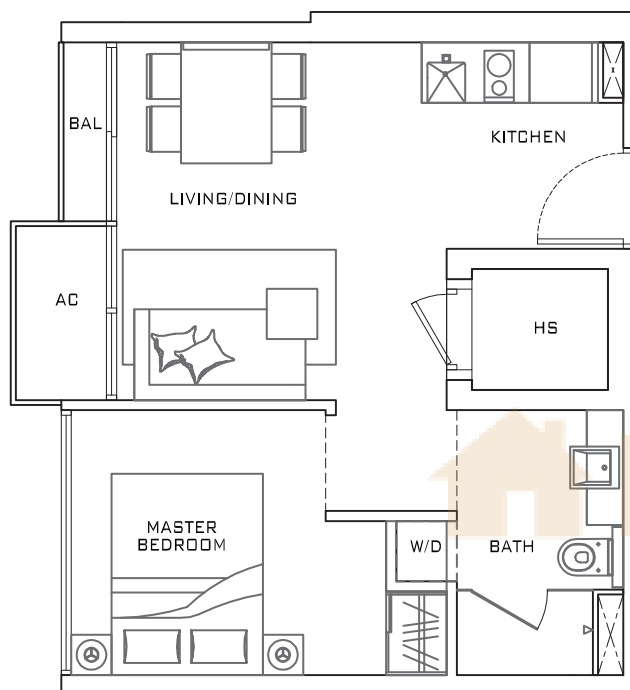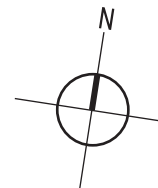


| UNITS  |
|--------|
| #06-07 |
| #07-07 |
| #08-07 |

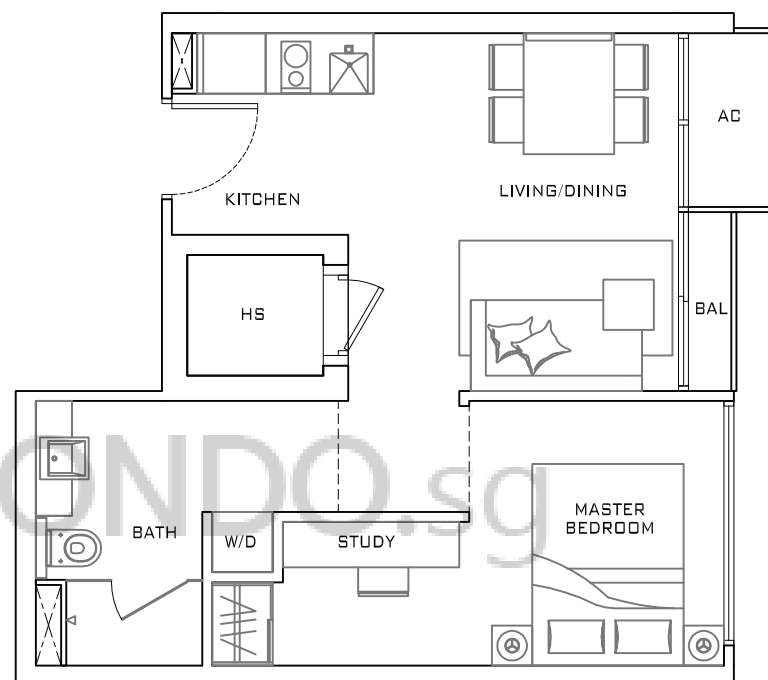

| UNIT   |
|--------|
| #02-05 |


A7

37 SQM / 398 SQF

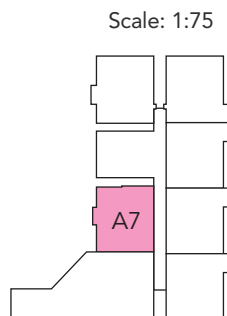


B1

40 SQM / 431 SQF

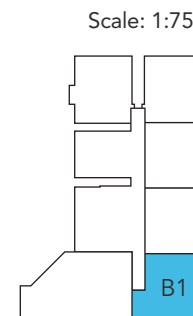




# Floor Plans

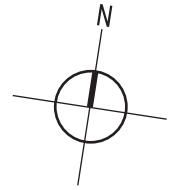

UNIT


#02-06

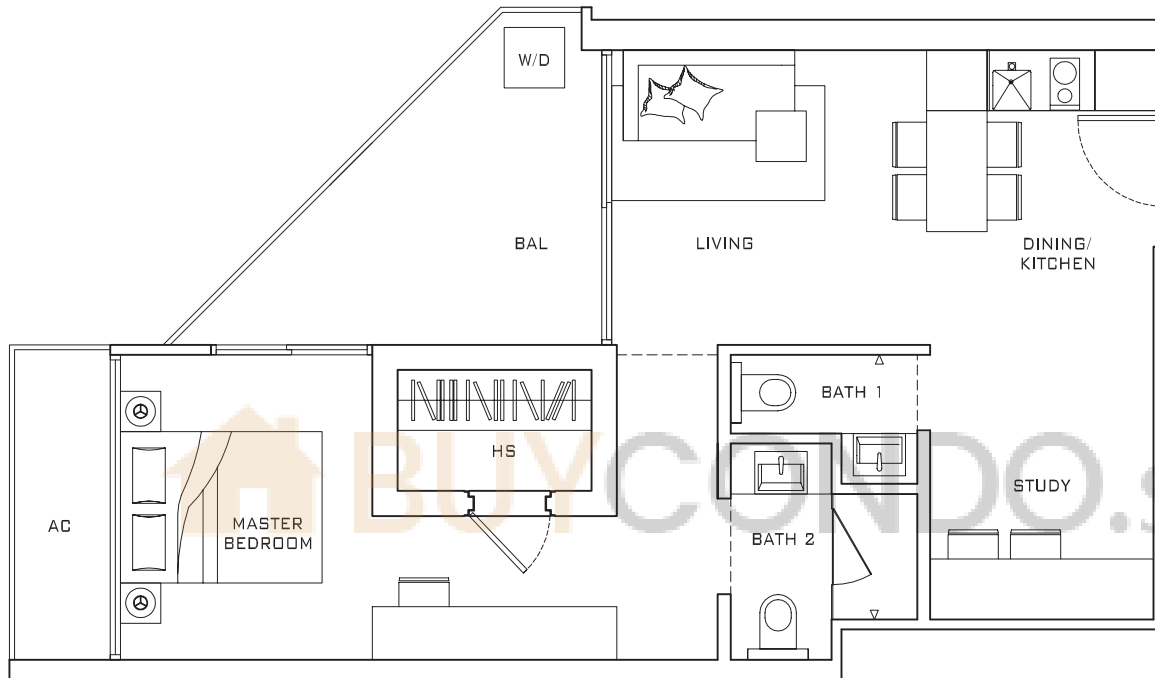


C1

61 SQM / 657 SQF


Scale: 1:75

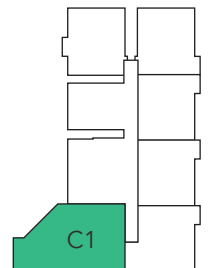

# Floor Plans

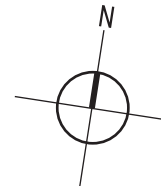


UNIT  
#06-06

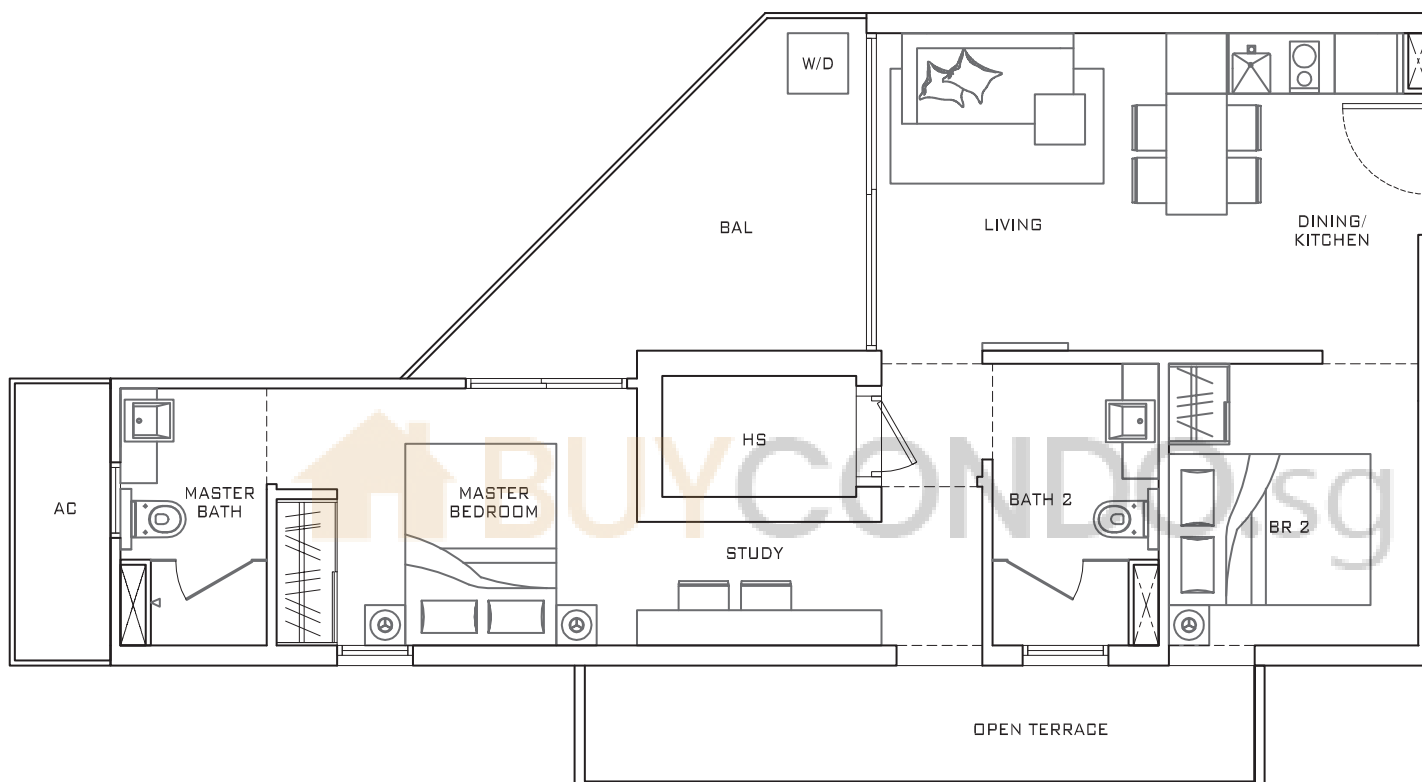



C2

76 SQM / 818 SQF

Scale: 1:75

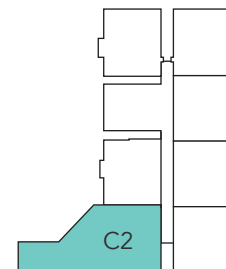

# Floor Plans

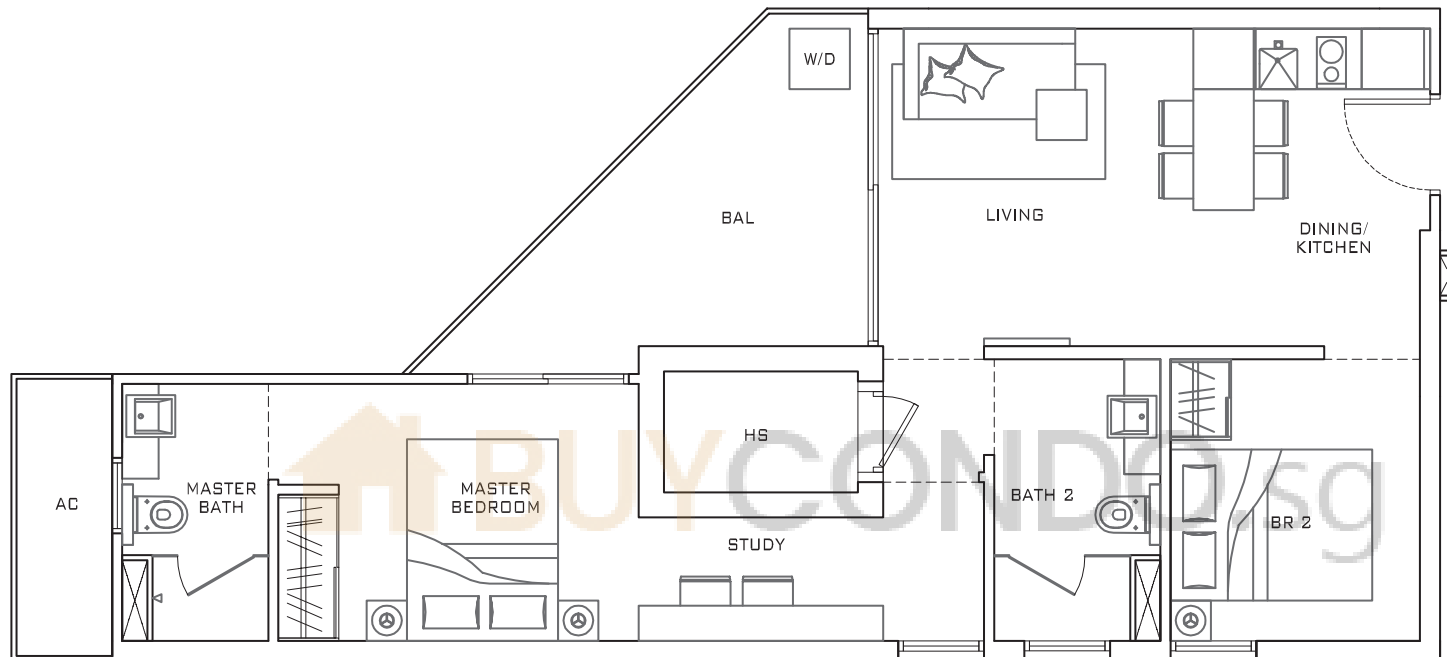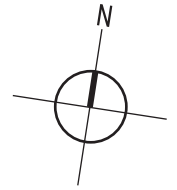


## UNITS

#07-06

#08-06

Scale: 1:75

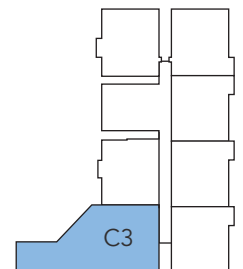

### C3

68 SQM / 732 SQF