



TYPE A1 & A1-P

1 - BEDROOM 41 sqm / 441 sqft

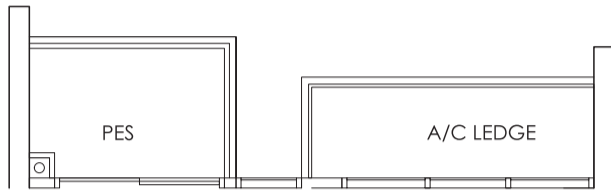


01-26
01-13*

A1-P

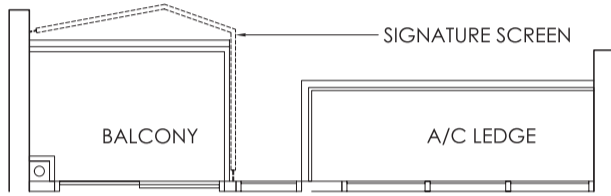

05-26
10-26

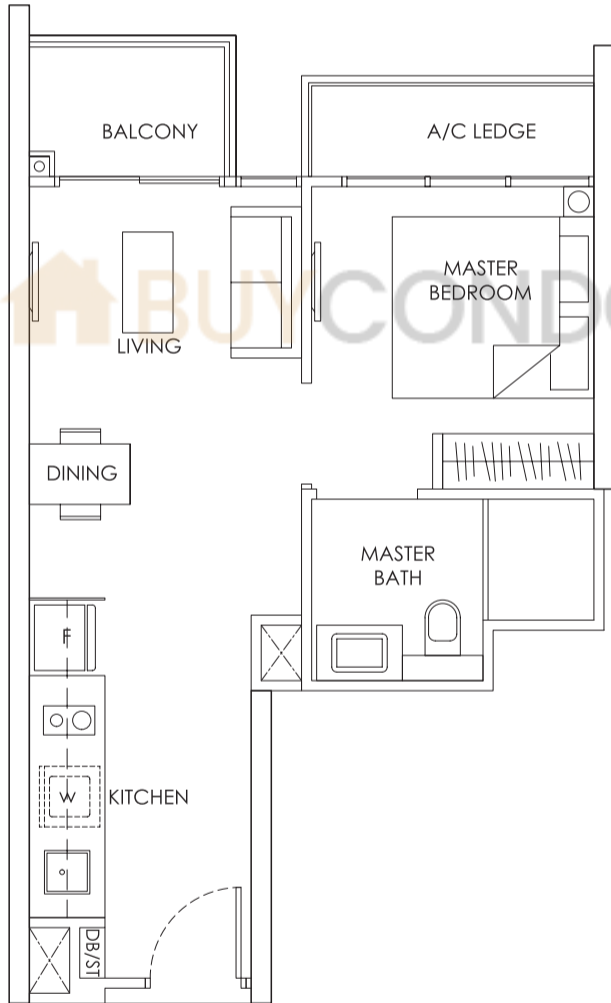


02-26 to 04-26
06-26 to 09-26
11-26 to 13-26

02-13* to 14-13*
mirror units*

A1

KEY PLAN

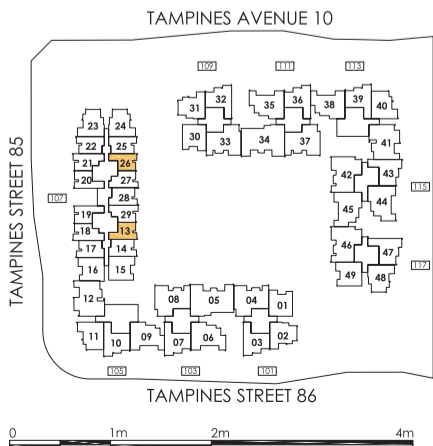


Area includes A/C ledge, balcony, PES, Roof Terrace and Void (where applicable). Orientation and facings will differ depending on the unit you are purchasing (please refer to key plan). All plans are not to scale and subject to changes as may be required by relevant authorities. All appliances and furniture shown in the plan are for illustration purpose only and not representation of fact. All floor areas are estimated and subjected to final survey.

Legend: **F** - Fridge **DB/ST** - Distribution Board and Storage space
WC - Water Closet **W** - Washer cum Dryer **A/C** - Aircon
PES - Private Enclosed Space


TYPE A2 & A2-P

1 - BEDROOM 43 sqm / 463 sqft

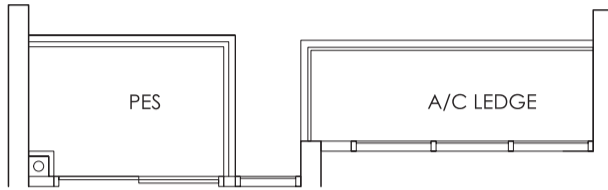


01-20
01-19*

A2-P

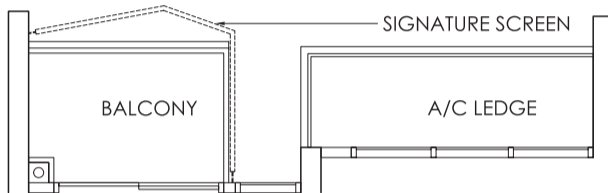

04-20
07-20
12-20

03-19*
07-19*
11-19*

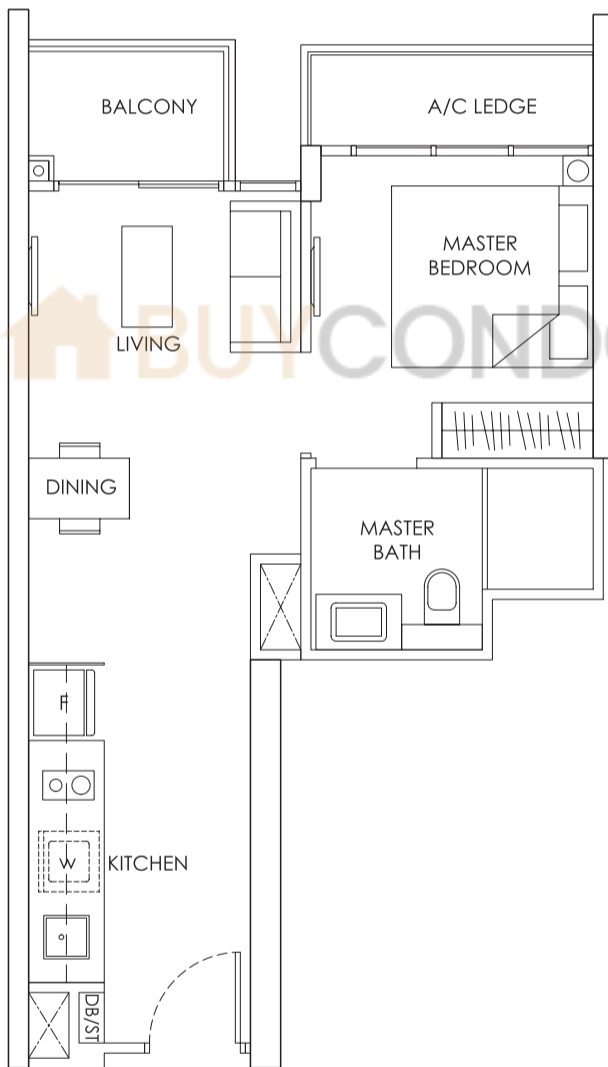


02-20, 03-20
05-20, 06-20
08-20 to 11-20
13-20, 14-20

02-19*
04-19* to 06-19*
08-19* to 10-19*
12-19* to 15-19*

mirror units *

A2

KEY PLAN



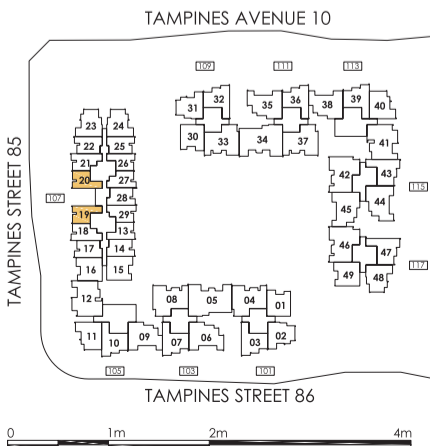


Area includes A/C ledge, balcony, PES, Roof Terrace and Void (where applicable). Orientation and facings will differ depending on the unit you are purchasing (please refer to key plan). All plans are not to scale and subject to changes as may be required by relevant authorities. All appliances and furniture shown in the plan are for illustration purpose only and not representation of fact. All floor areas are estimated and subjected to final survey.


Legend: F - Fridge DB/ST - Distribution Board and Storage space
WC - Water Closet W - Washer cum Dryer A/C - Aircon
PES - Private Enclosed Space

TYPE ASI & ASI-P

1 - BEDROOM + STUDY 46 sqm / 495 sqft

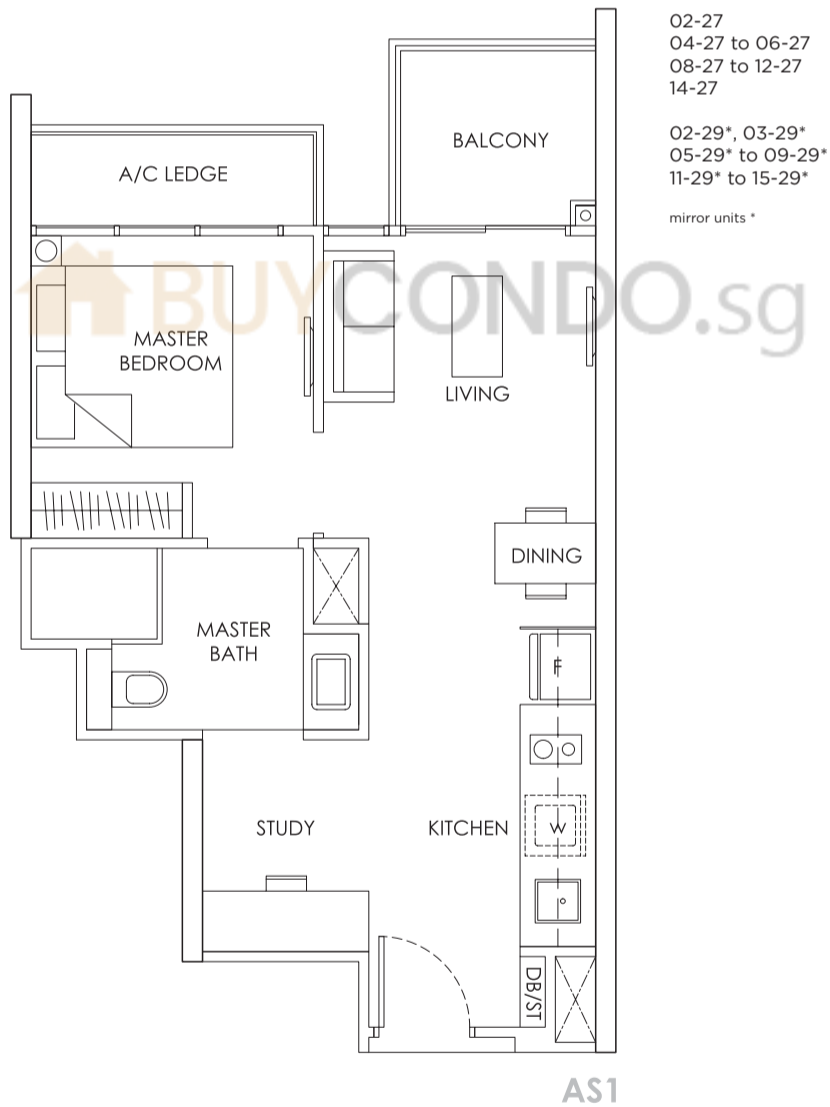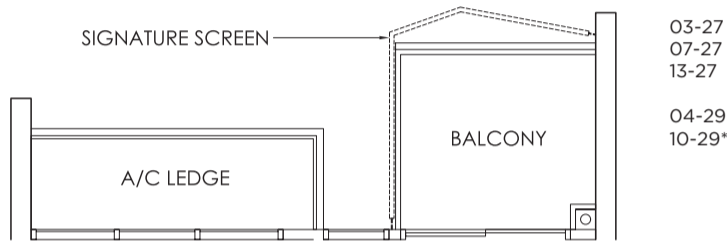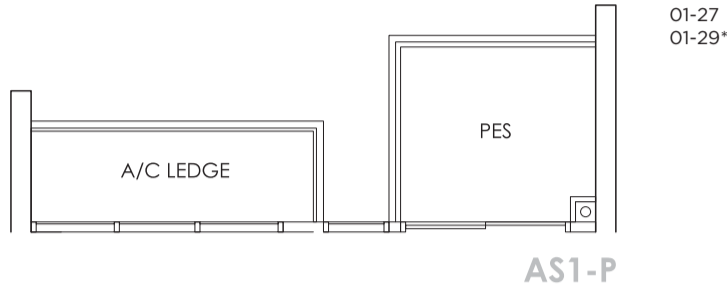

KEY PLAN

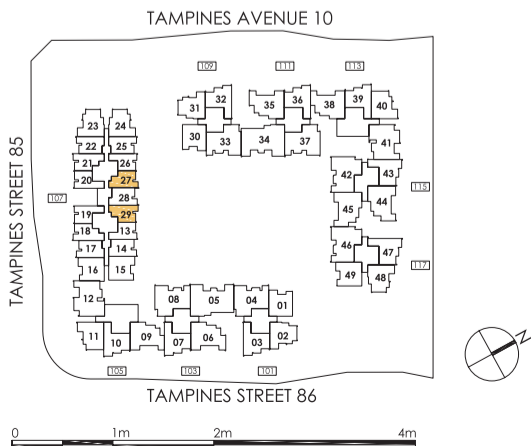


Area includes A/C ledge, balcony, PES, Roof Terrace and Void (where applicable). Orientation and facings will differ depending on the unit you are purchasing (please refer to key plan). All plans are not to scale and subject to changes as may be required by relevant authorities. All appliances and furniture shown in the plan are for illustration purpose only and not representation of fact. All floor areas are estimated and subjected to final survey.


Legend: F - Fridge DB/ST - Distribution Board and Storage space
WC - Water Closet W - Washer cum Dryer A/C - Aircon
PES - Private Enclosed Space

TYPE AS2

1 - BEDROOM + STUDY 47 sqm / 506 sqft

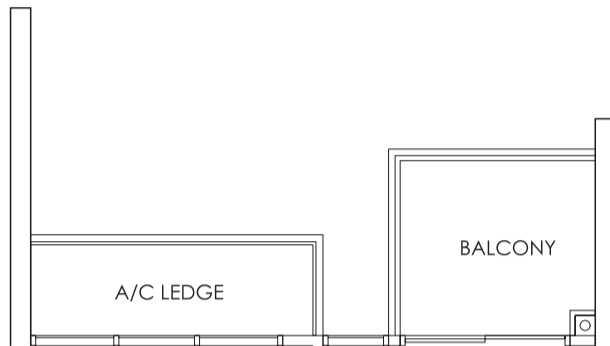


02-22 to 13-22
02-17* to 15-17*

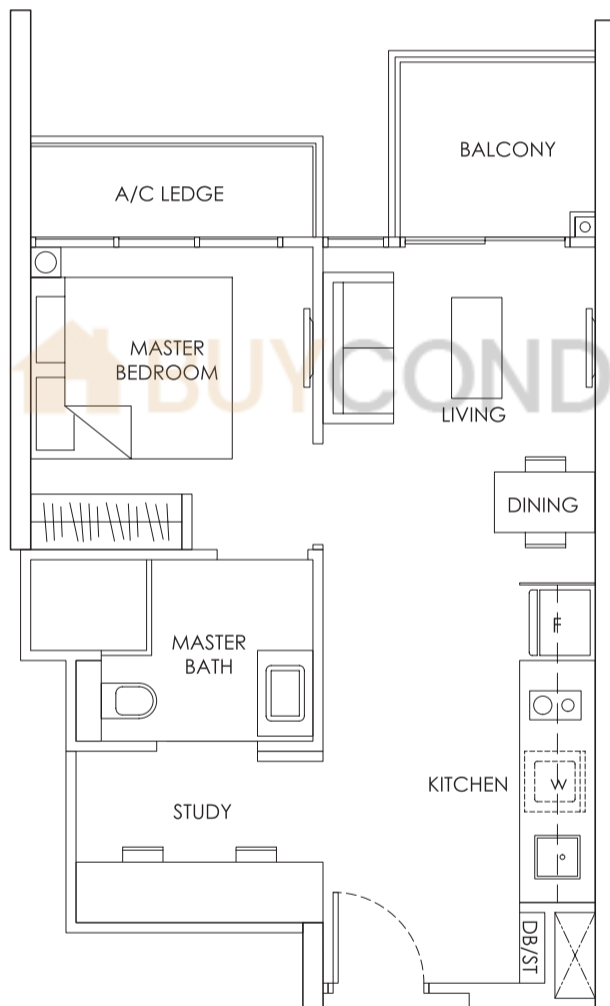

02-14 to 14-14
02-25* to 13-25*

mirror units *

KEY PLAN

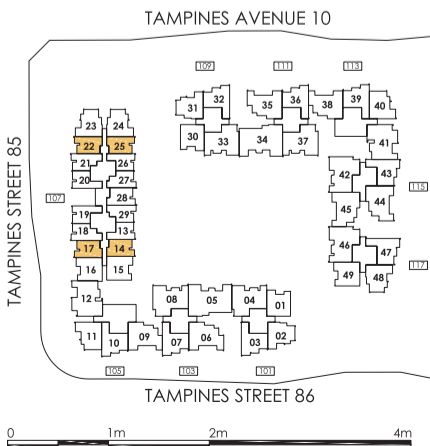


Area includes A/C ledge, balcony, PES, Roof Terrace and Void (where applicable). Orientation and facings will differ depending on the unit you are purchasing (please refer to key plan). All plans are not to scale and subject to changes as may be required by relevant authorities. All appliances and furniture shown in the plan are for illustration purpose only and not representation of fact. All floor areas are estimated and subjected to final survey.


Legend: F - Fridge DB/ST - Distribution Board and Storage space
WC - Water Closet W - Washer cum Dryer A/C - Aircon
PES - Private Enclosed Space

TYPE AS2-P

1 - BEDROOM + STUDY 47 sqm / 506 sqft

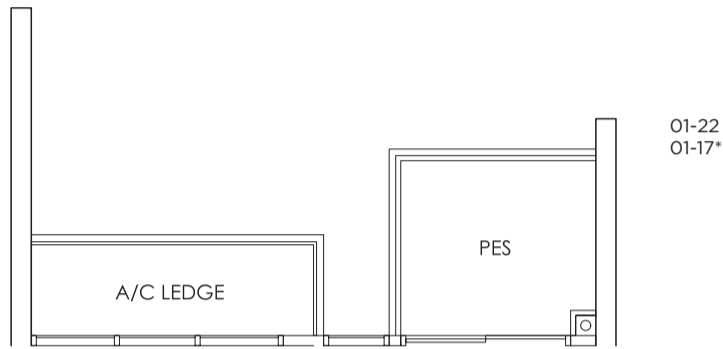


01-22
01-17*

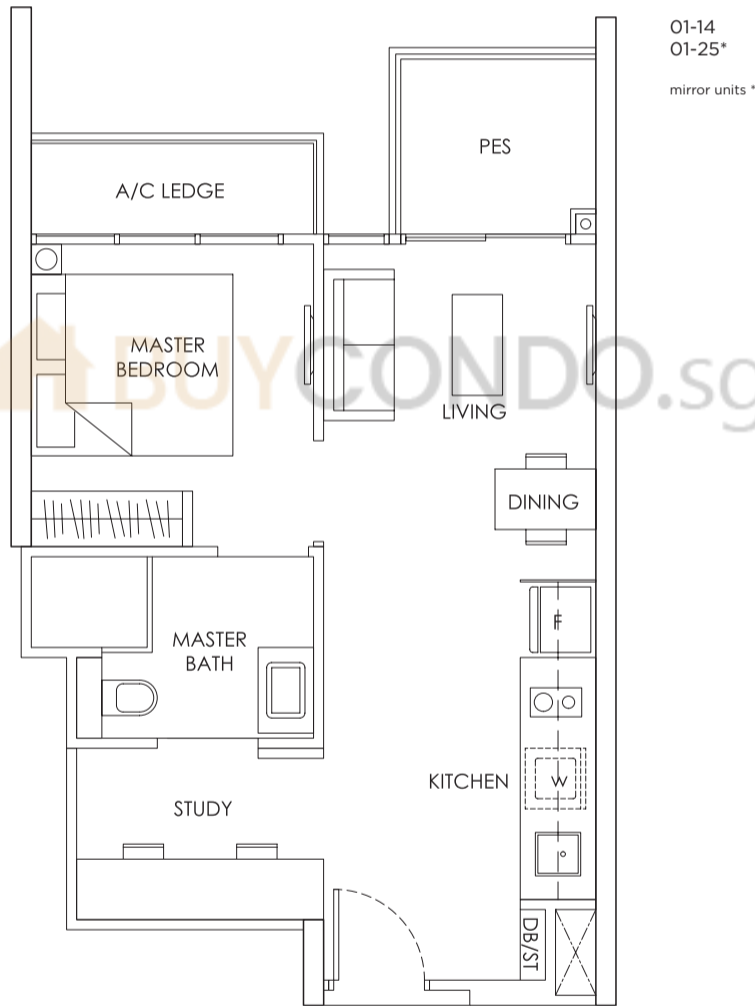

01-14
01-25*
mirror units *

KEY PLAN


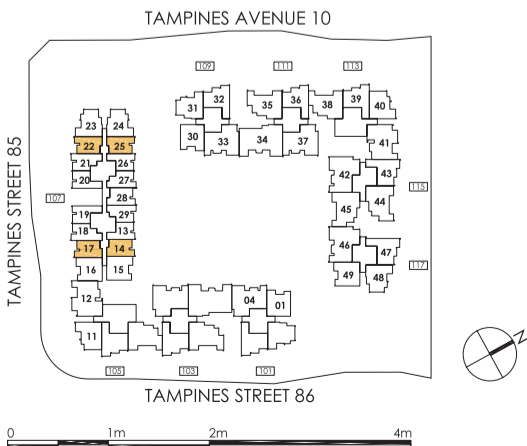


Area includes A/C ledge, balcony, PES, Roof Terrace and Void (where applicable). Orientation and facings will differ depending on the unit you are purchasing (please refer to key plan). All plans are not to scale and subject to changes as may be required by relevant authorities. All appliances and furniture shown in the plan are for illustration purpose only and not representation of fact. All floor areas are estimated and subjected to final survey.


Legend: F - Fridge DB/ST - Distribution Board and Storage space
WC - Water Closet W - Washer cum Dryer A/C - Aircon
PES - Private Enclosed Space

TYPE AS3 & AS3-P

1 - BEDROOM + STUDY 47 sqm / 506 sqft

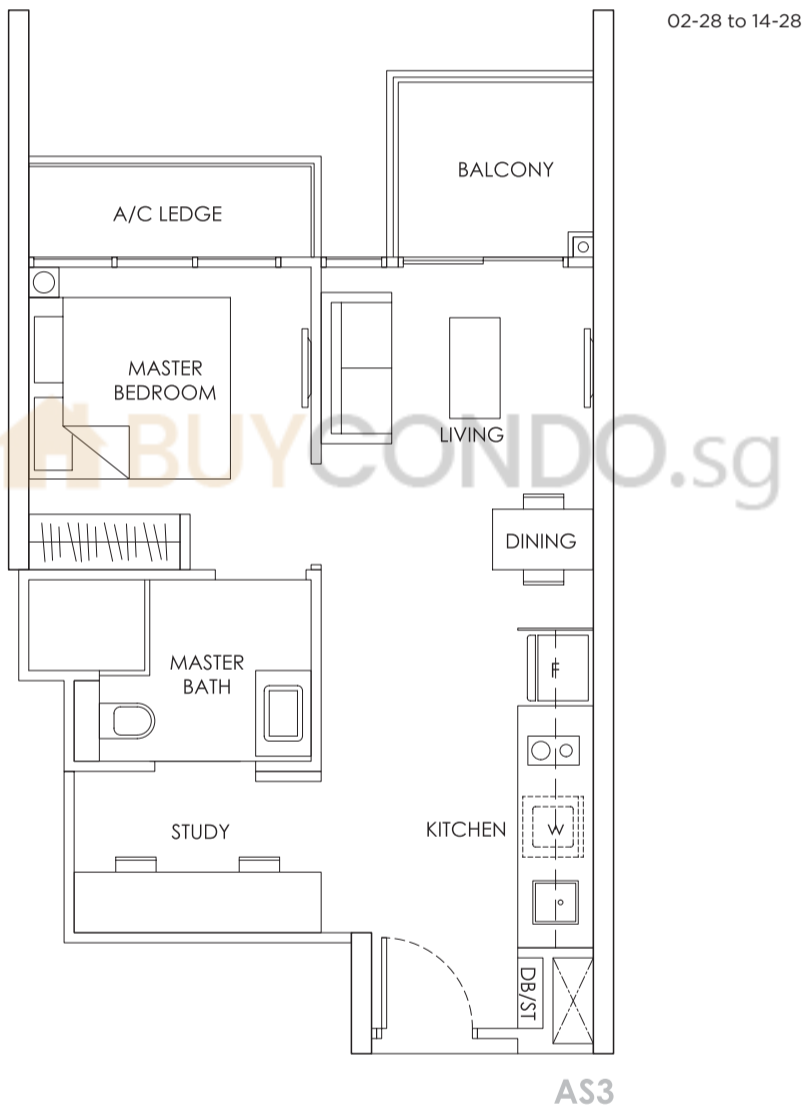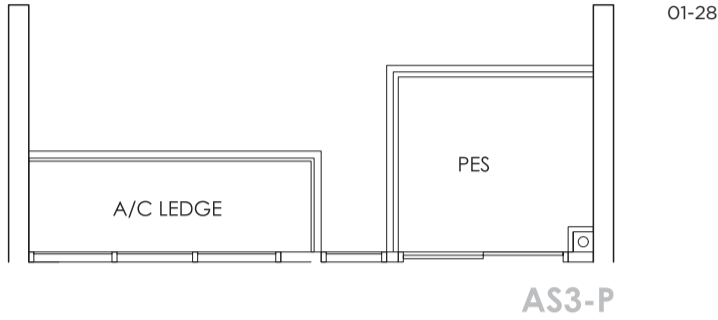

KEY PLAN

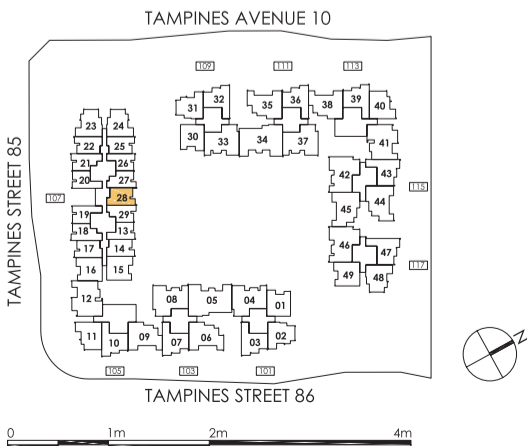


Area includes A/C ledge, balcony, PES, Roof Terrace and Void (where applicable). Orientation and facings will differ depending on the unit you are purchasing (please refer to key plan). All plans are not to scale and subject to changes as may be required by relevant authorities. All appliances and furniture shown in the plan are for illustration purpose only and not representation of fact. All floor areas are estimated and subjected to final survey.


- Legend: **F** - Fridge **DB/ST** - Distribution Board and Storage space
WC - Water Closet **W** - Washer cum Dryer **A/C** - Aircon
PES - Private Enclosed Space

TYPE AS4 & AS4-P


1 - BEDROOM + STUDY 47 sqm / 506 sqft

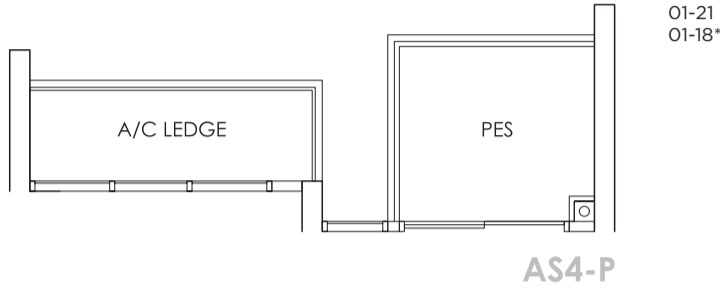

01-21
01-18*

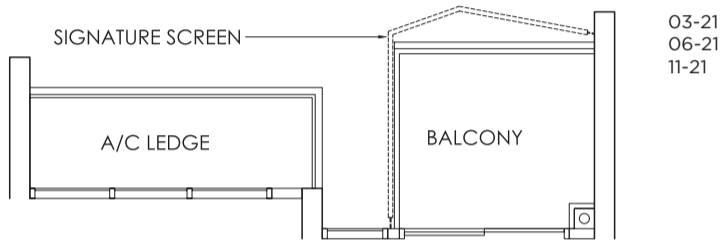


03-21
06-21
11-21

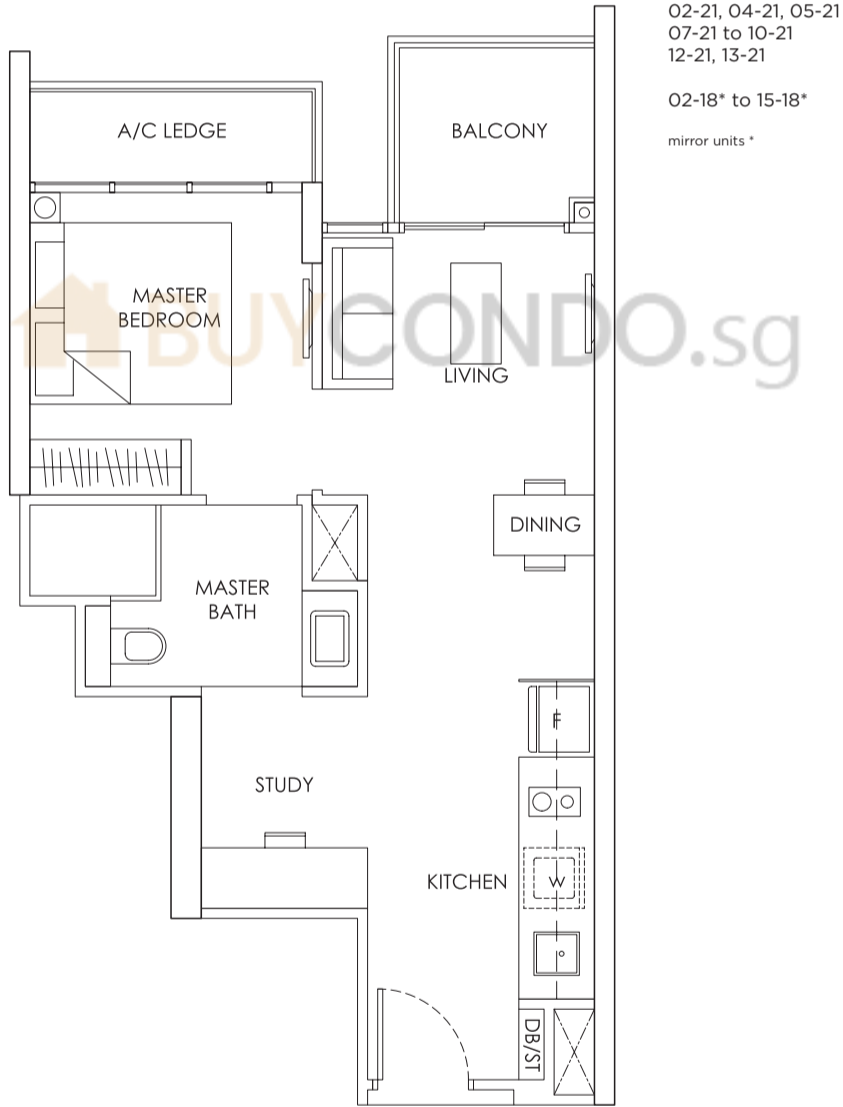

02-21, 04-21, 05-21
07-21 to 10-21
12-21, 13-21

02-18* to 15-18*
mirror units *

KEY PLAN

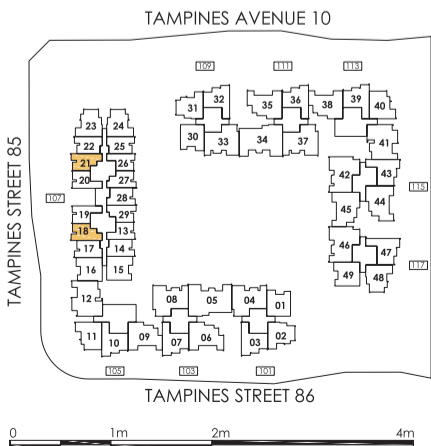


Area includes A/C ledge, balcony, PES, Roof Terrace and Void (where applicable). Orientation and facings will differ depending on the unit you are purchasing (please refer to key plan). All plans are not to scale and subject to changes as may be required by relevant authorities. All appliances and furniture shown in the plan are for illustration purpose only and not representation of fact. All floor areas are estimated and subjected to final survey.


Legend: F - Fridge DB/ST - Distribution Board and Storage space
WC - Water Closet W - Washer cum Dryer A/C - Aircon
PES - Private Enclosed Space

TYPE B1


2 - BEDROOM 64 sqm / 689 sqft

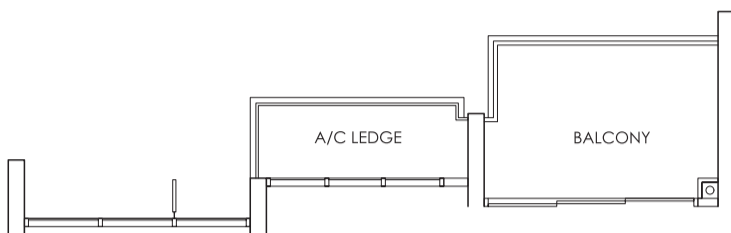


02-07, 07-07, 08-07, 09-07
02-36, 07-36, 08-36, 09-36

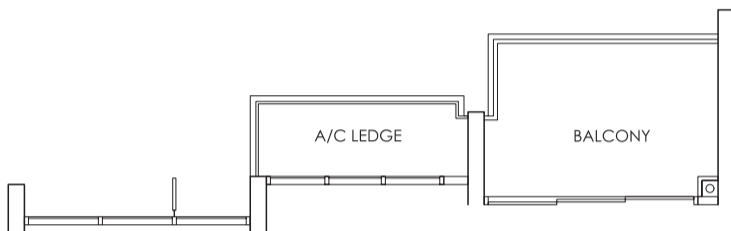

04-03, 06-03
04-32, 06-32, 07-32

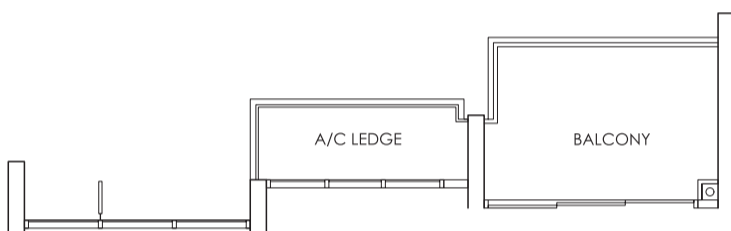


04-07, 05-07, 10-07, 11-07, 13-07
04-36, 05-36, 11-36, 12-36

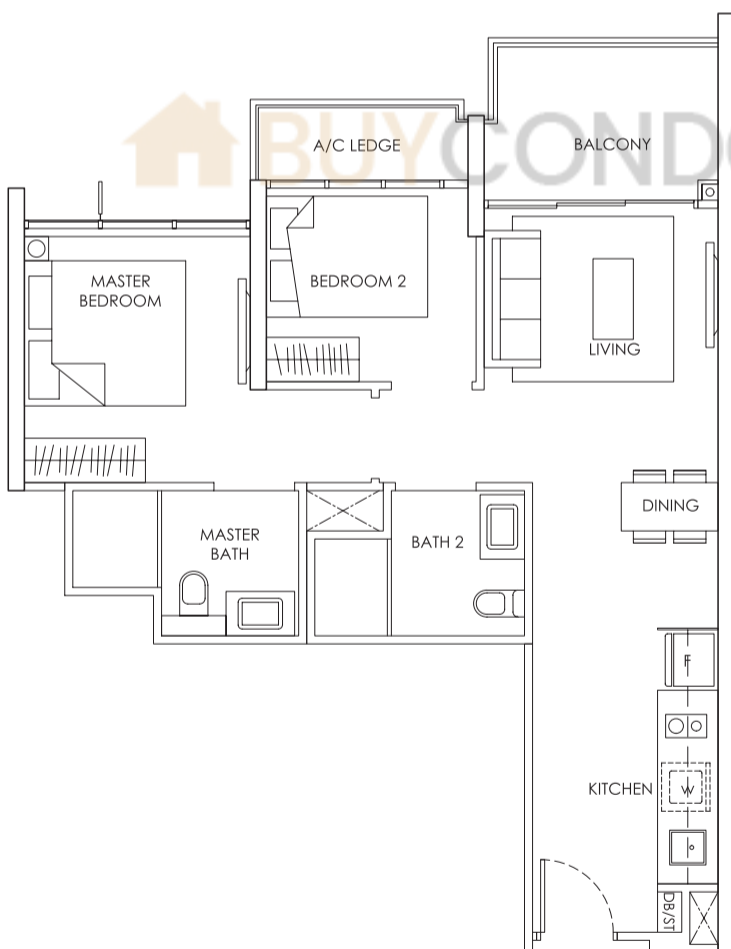

02-03, 07-03, 08-03, 10-03
02-32, 08-32, 10-32



KEY PLAN

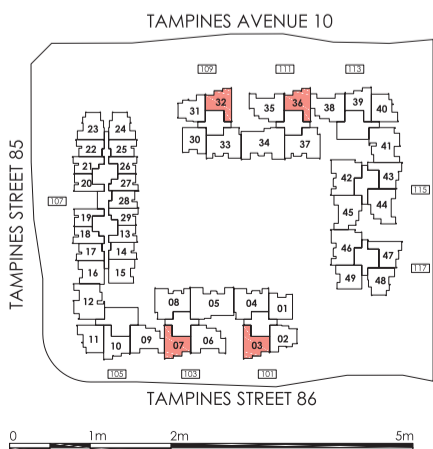


Area includes A/C ledge, balcony, PES, Roof Terrace and Void (where applicable). Orientation and facings will differ depending on the unit you are purchasing (please refer to key plan). All plans are not to scale and subject to changes as may be required by relevant authorities. All appliances and furniture shown in the plan are for illustration purpose only and not representation of fact. All floor areas are estimated and subjected to final survey.


Legend: F - Fridge DB/ST - Distribution Board and Storage space
WC - Water Closet W - Washer cum Dryer A/C - Aircon
PES - Private Enclosed Space

TYPE B1 (CONTINUED)


2 - BEDROOM 64 sqm / 689 sqft

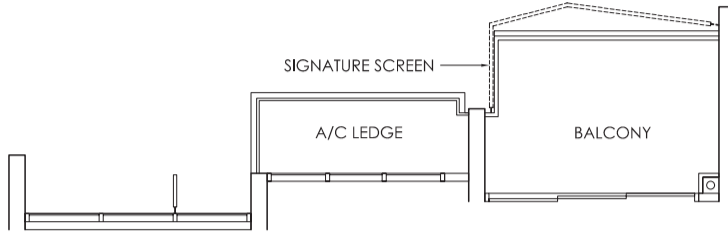


06-07
03-36, 10-36

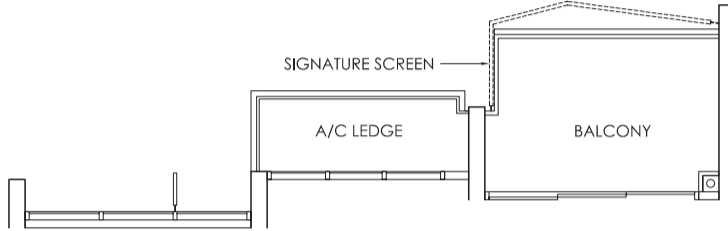

03-03, 05-03
05-32

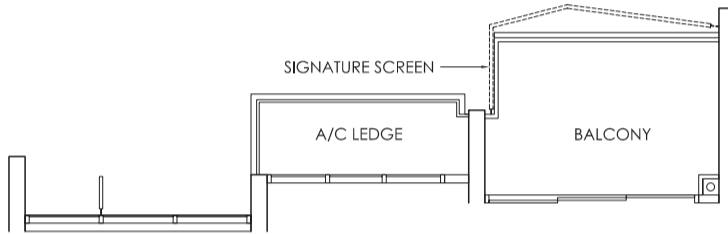


03-07, 12-07
06-36

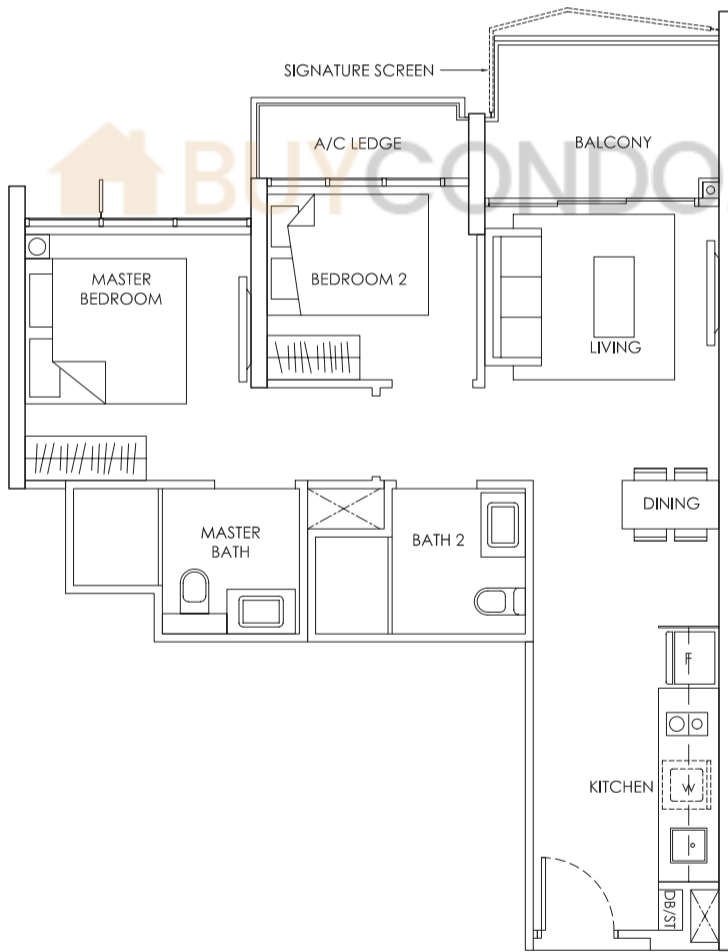

09-03
03-32, 09-32

KEY PLAN


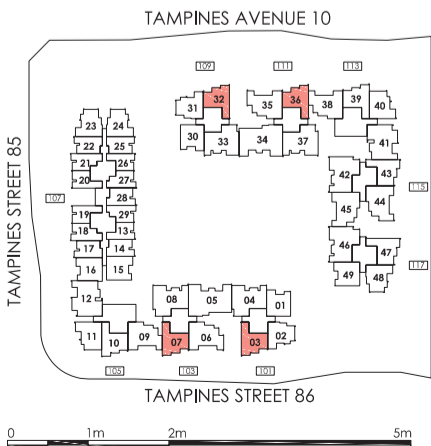


Area includes A/C ledge, balcony, PES, Roof Terrace and Void (where applicable). Orientation and facings will differ depending on the unit you are purchasing (please refer to key plan). All plans are not to scale and subject to changes as may be required by relevant authorities. All appliances and furniture shown in the plan are for illustration purpose only and not representation of fact. All floor areas are estimated and subjected to final survey.


Legend: F - Fridge DB/ST - Distribution Board and Storage space
WC - Water Closet W - Washer cum Dryer A/C - Aircon
PES - Private Enclosed Space

TYPE BI-P

2 - BEDROOM 64 sqm / 689 sqft

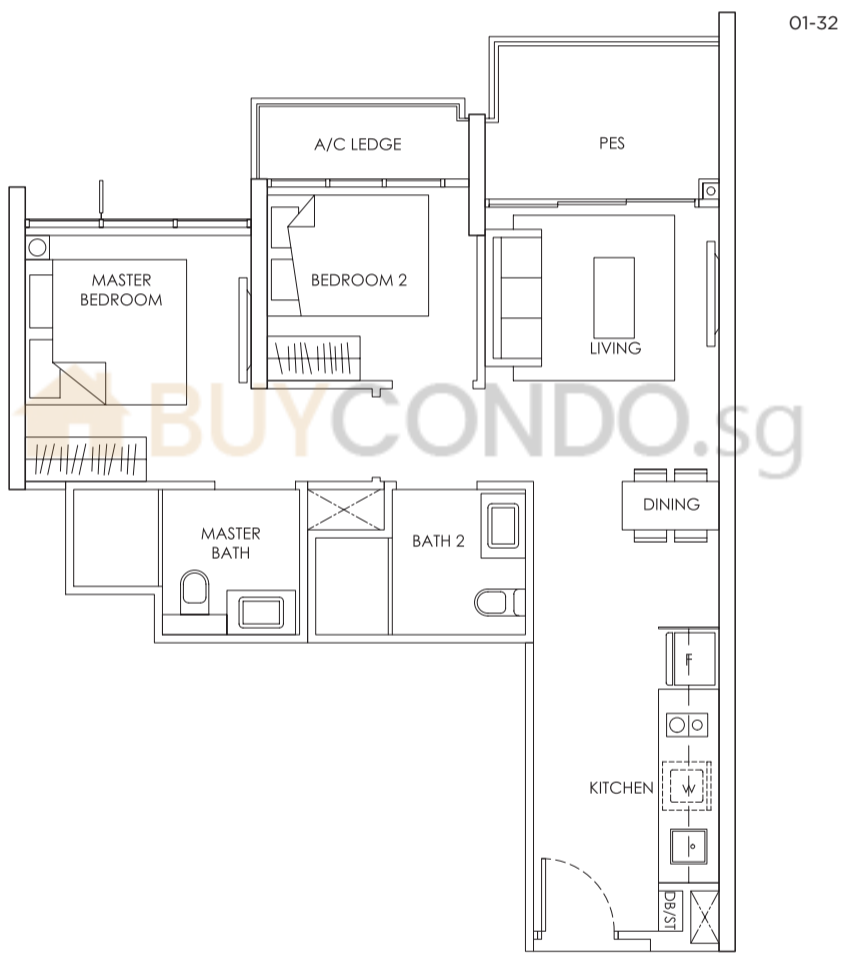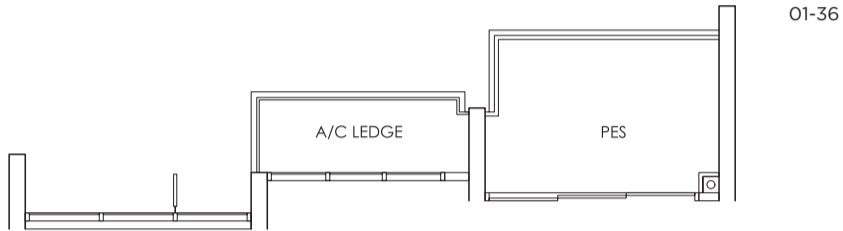

KEY PLAN

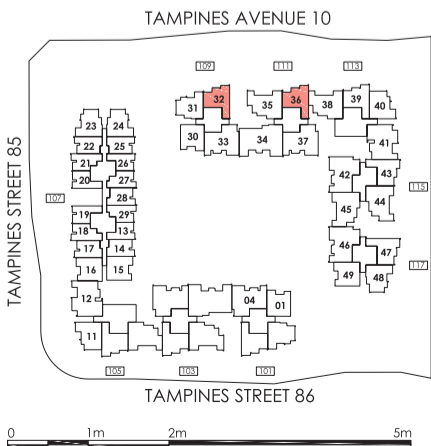


Area includes A/C ledge, balcony, PES, Roof Terrace and Void (where applicable). Orientation and facings will differ depending on the unit you are purchasing (please refer to key plan). All plans are not to scale and subject to changes as may be required by relevant authorities. All appliances and furniture shown in the plan are for illustration purpose only and not representation of fact. All floor areas are estimated and subjected to final survey.

Legend: F - Fridge DB/ST - Distribution Board and Storage space
 WC - Water Closet W - Washer cum Dryer A/C - Aircon
 PES - Private Enclosed Space


TYPE B2 (STACK 02 & 31)

2 - BEDROOM 65 sqm / 700 sqft

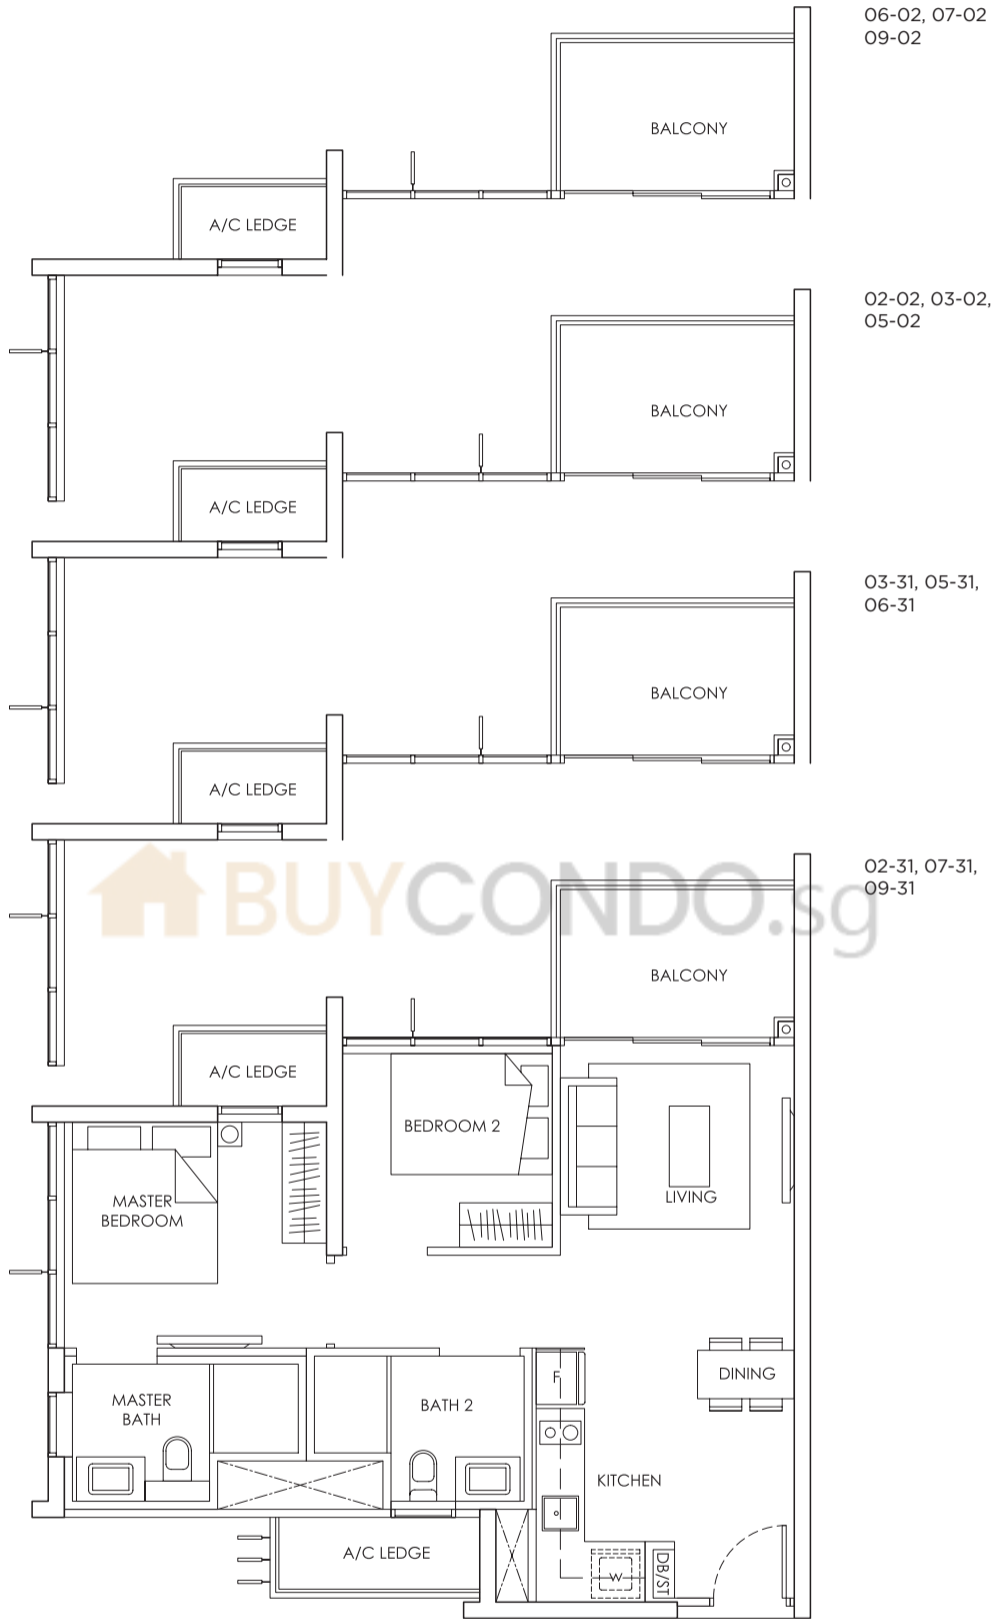

BUYCONDO.sg

KEY PLAN

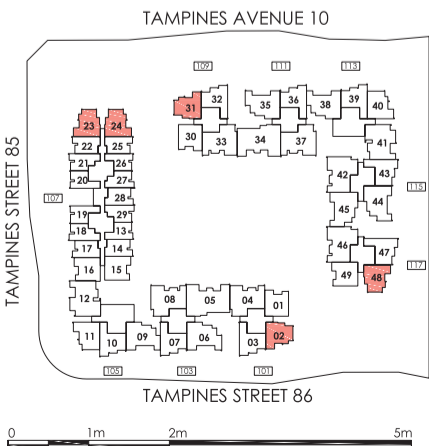


Area includes A/C ledge, balcony, PES, Roof Terrace and Void (where applicable). Orientation and facings will differ depending on the unit you are purchasing (please refer to key plan). All plans are not to scale and subject to changes as may be required by relevant authorities. All appliances and furniture shown in the plan are for illustration purpose only and not representation of fact. All floor areas are estimated and subjected to final survey.


- Legend: F - Fridge DB/ST - Distribution Board and Storage space
 WC - Water Closet W - Washer cum Dryer A/C - Aircon
 PES - Private Enclosed Space

TYPE B2 (STACK 02 & 31)

2 - BEDROOM 65 sqm / 700 sqft

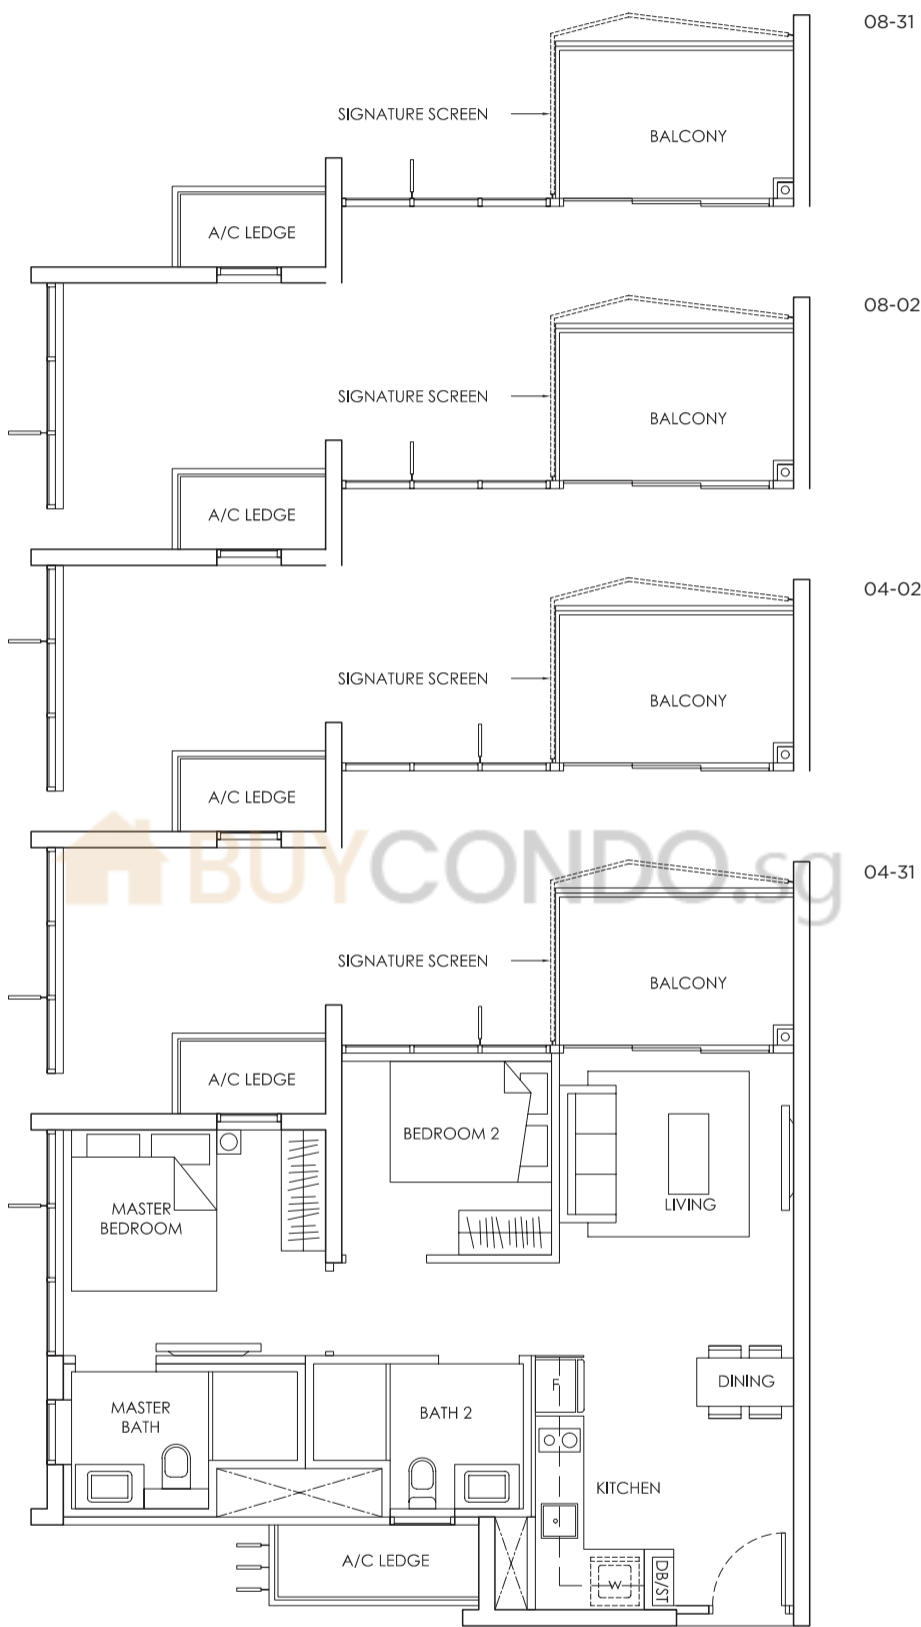

KEY PLAN

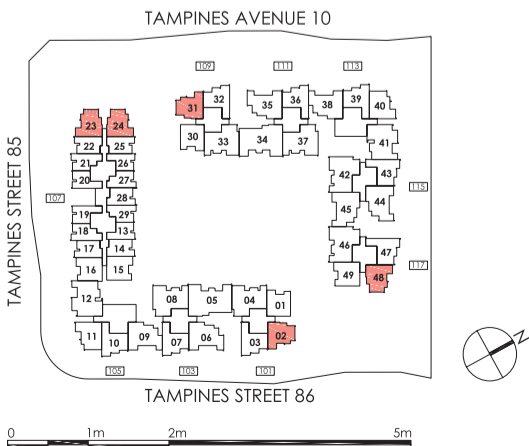


Area includes A/C ledge, balcony, PES, Roof Terrace and Void (where applicable). Orientation and facings will differ depending on the unit you are purchasing (please refer to key plan). All plans are not to scale and subject to changes as may be required by relevant authorities. All appliances and furniture shown in the plan are for illustration purpose only and not representation of fact. All floor areas are estimated and subjected to final survey.

Legend: F - Fridge DB/ST - Distribution Board and Storage space
 WC - Water Closet W - Washer cum Dryer A/C - Aircon
 PES - Private Enclosed Space


2 - BEDROOM

TYPE B2 (STACK 23 & 24)

2 - BEDROOM 65 sqm / 700 sqft

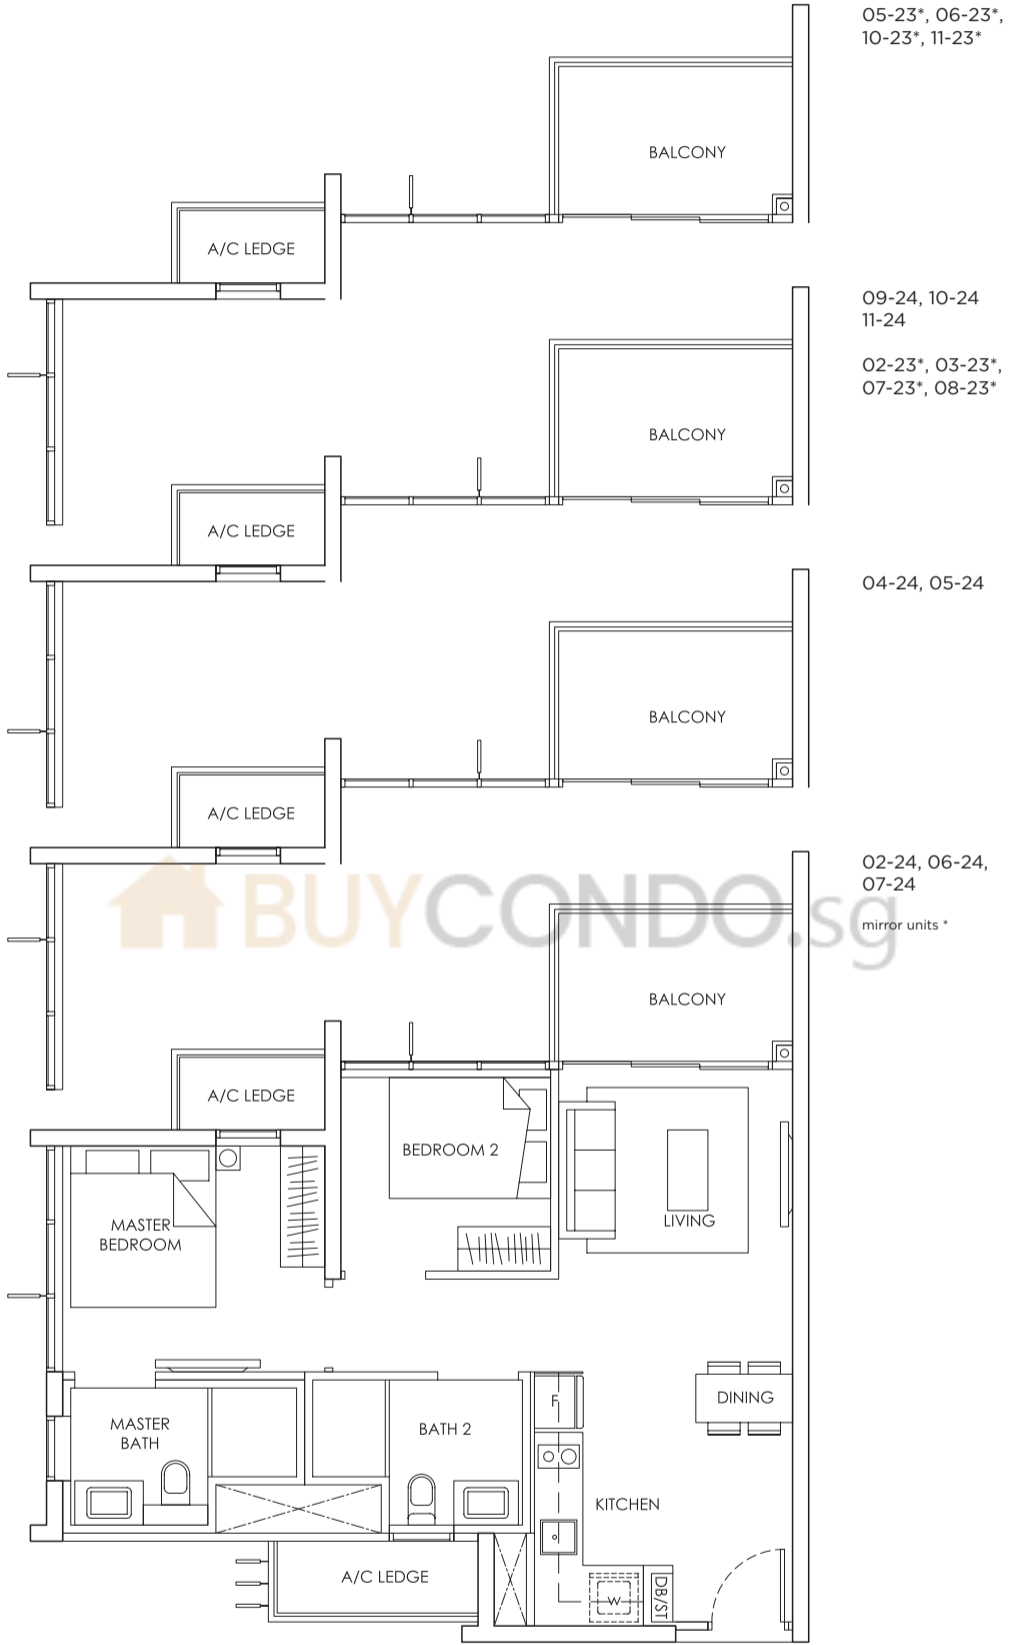

KEY PLAN

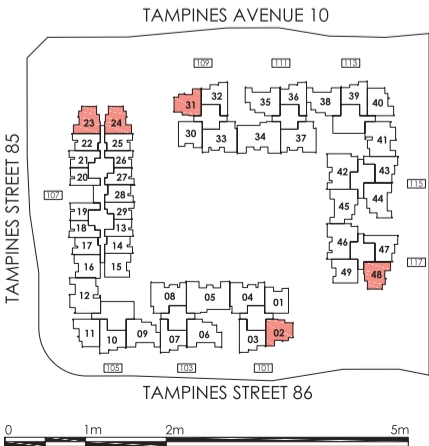


Area includes A/C ledge, balcony, PES, Roof Terrace and Void (where applicable). Orientation and facings will differ depending on the unit you are purchasing (please refer to key plan). All plans are not to scale and subject to changes as may be required by relevant authorities. All appliances and furniture shown in the plan are for illustration purpose only and not representation of fact. All floor areas are estimated and subjected to final survey.


Legend: F - Fridge DB/ST - Distribution Board and Storage space
 WC - Water Closet W - Washer cum Dryer A/C - Aircon
 PES - Private Enclosed Space

TYPE B2 (STACK 23 & 24)

2 - BEDROOM 65 sqm / 700 sqft

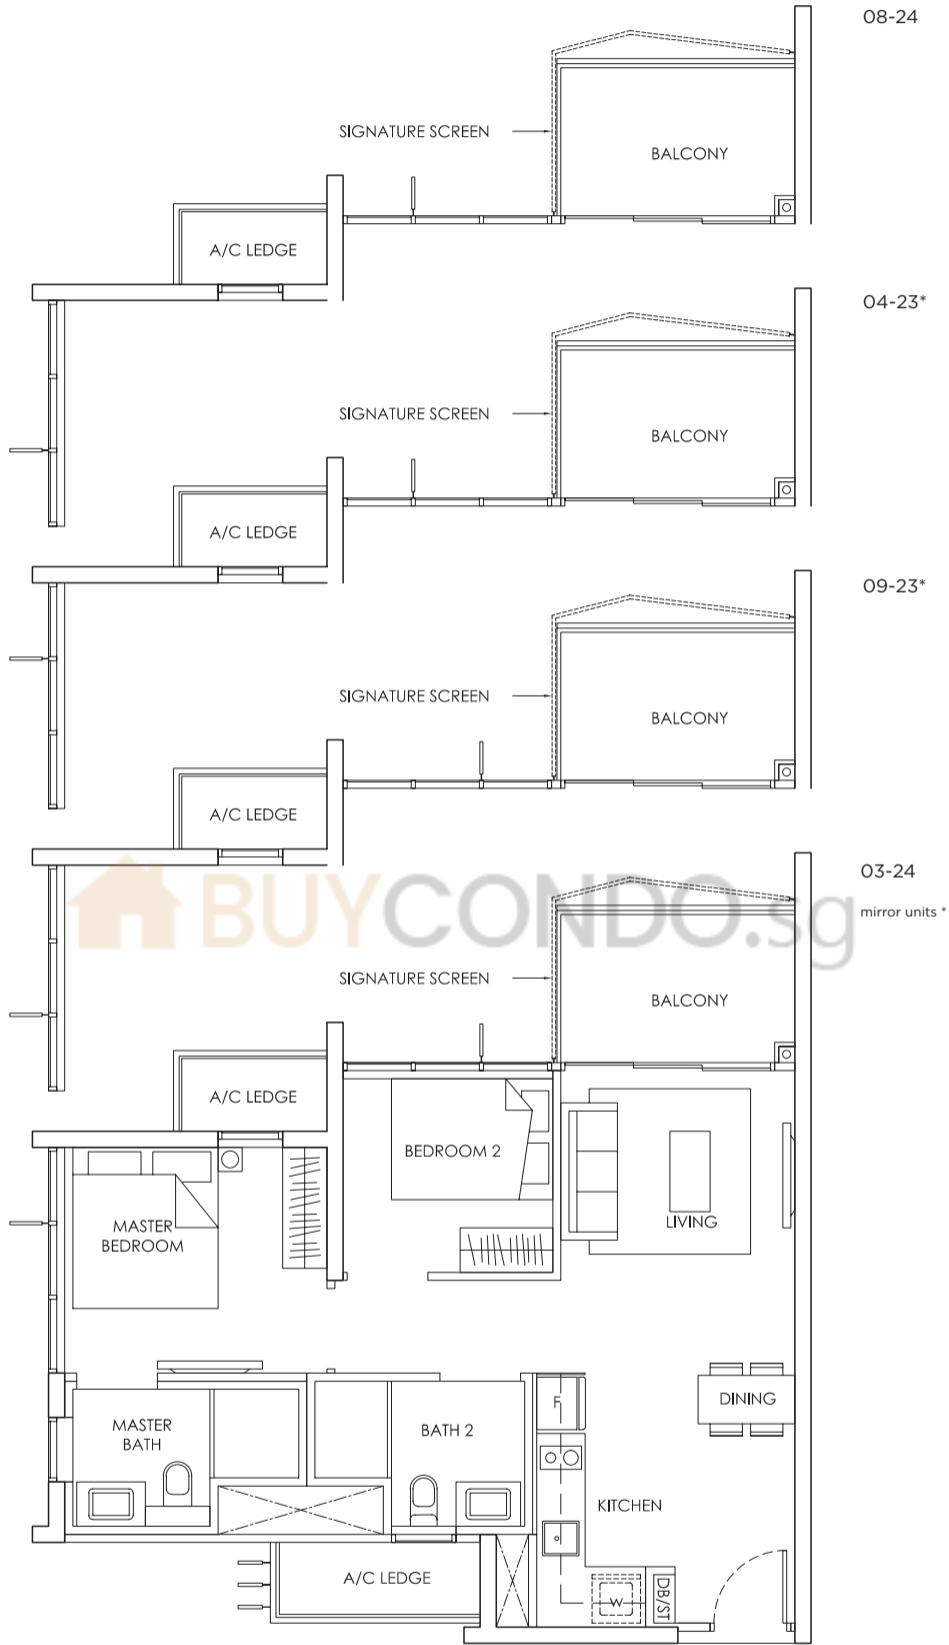

KEY PLAN

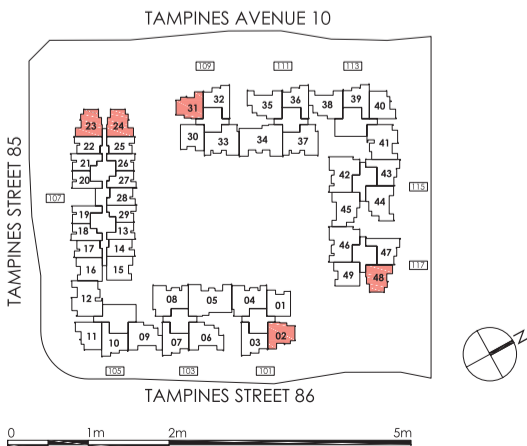


Area includes A/C ledge, balcony, PES, Roof Terrace and Void (where applicable). Orientation and facings will differ depending on the unit you are purchasing (please refer to key plan). All plans are not to scale and subject to changes as may be required by relevant authorities. All appliances and furniture shown in the plan are for illustration purpose only and not representation of fact. All floor areas are estimated and subjected to final survey.


- Legend:
- F - Fridge
 - DB/ST - Distribution Board and Storage space
 - WC - Water Closet
 - W - Washer cum Dryer
 - A/C - Aircon
 - PES - Private Enclosed Space

TYPE B2 (STACK 48)

2 - BEDROOM 65 sqm / 700 sqft

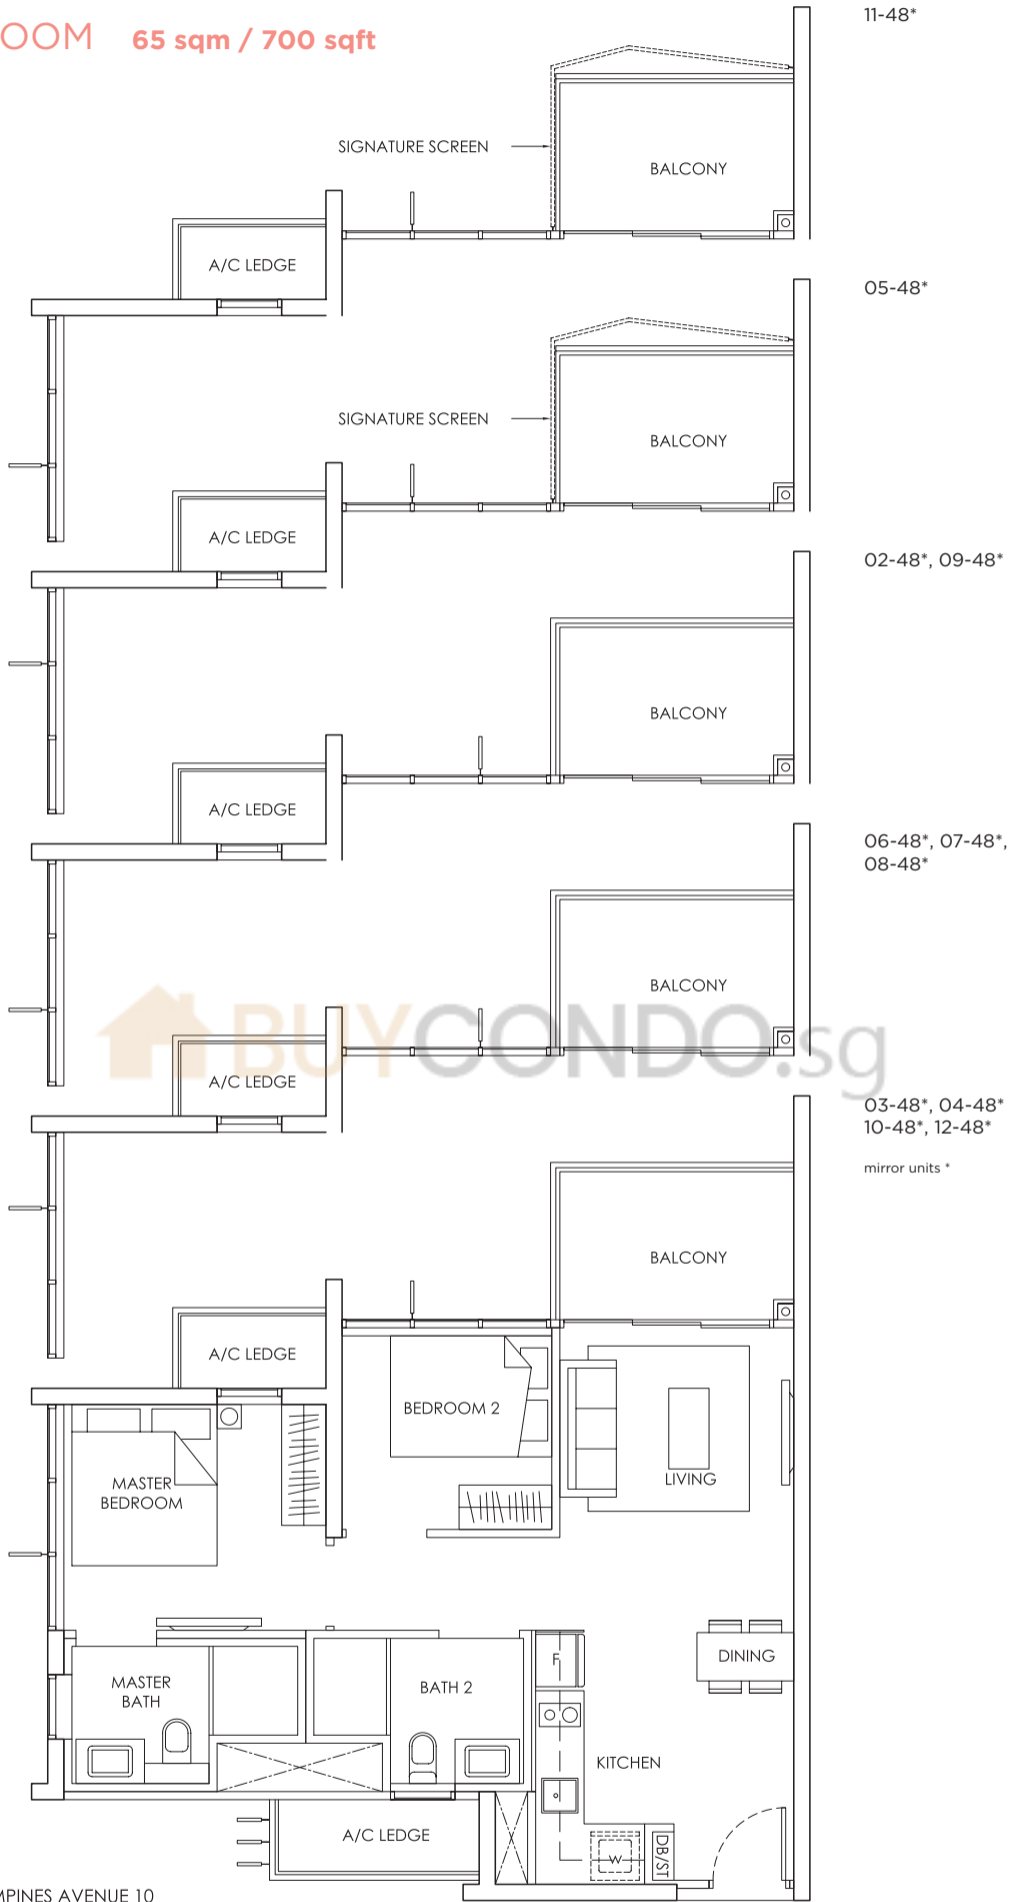

KEY PLAN

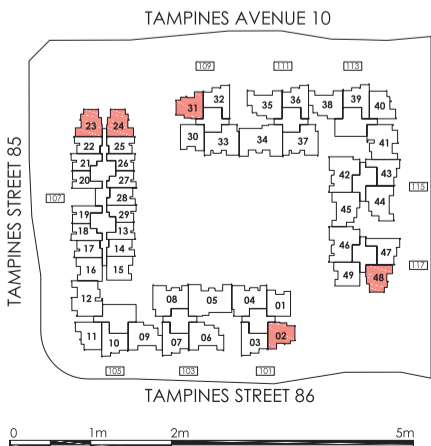


Area includes A/C ledge, balcony, PES, Roof Terrace and Void (where applicable). Orientation and facings will differ depending on the unit you are purchasing (please refer to key plan). All plans are not to scale and subject to changes as may be required by relevant authorities. All appliances and furniture shown in the plan are for illustration purpose only and not representation of fact. All floor areas are estimated and subjected to final survey.


- Legend: F - Fridge DB/ST - Distribution Board and Storage space
 WC - Water Closet W - Washer cum Dryer A/C - Aircon
 PES - Private Enclosed Space

TYPE B2-P

2 - BEDROOM 65 sqm / 700 sqft

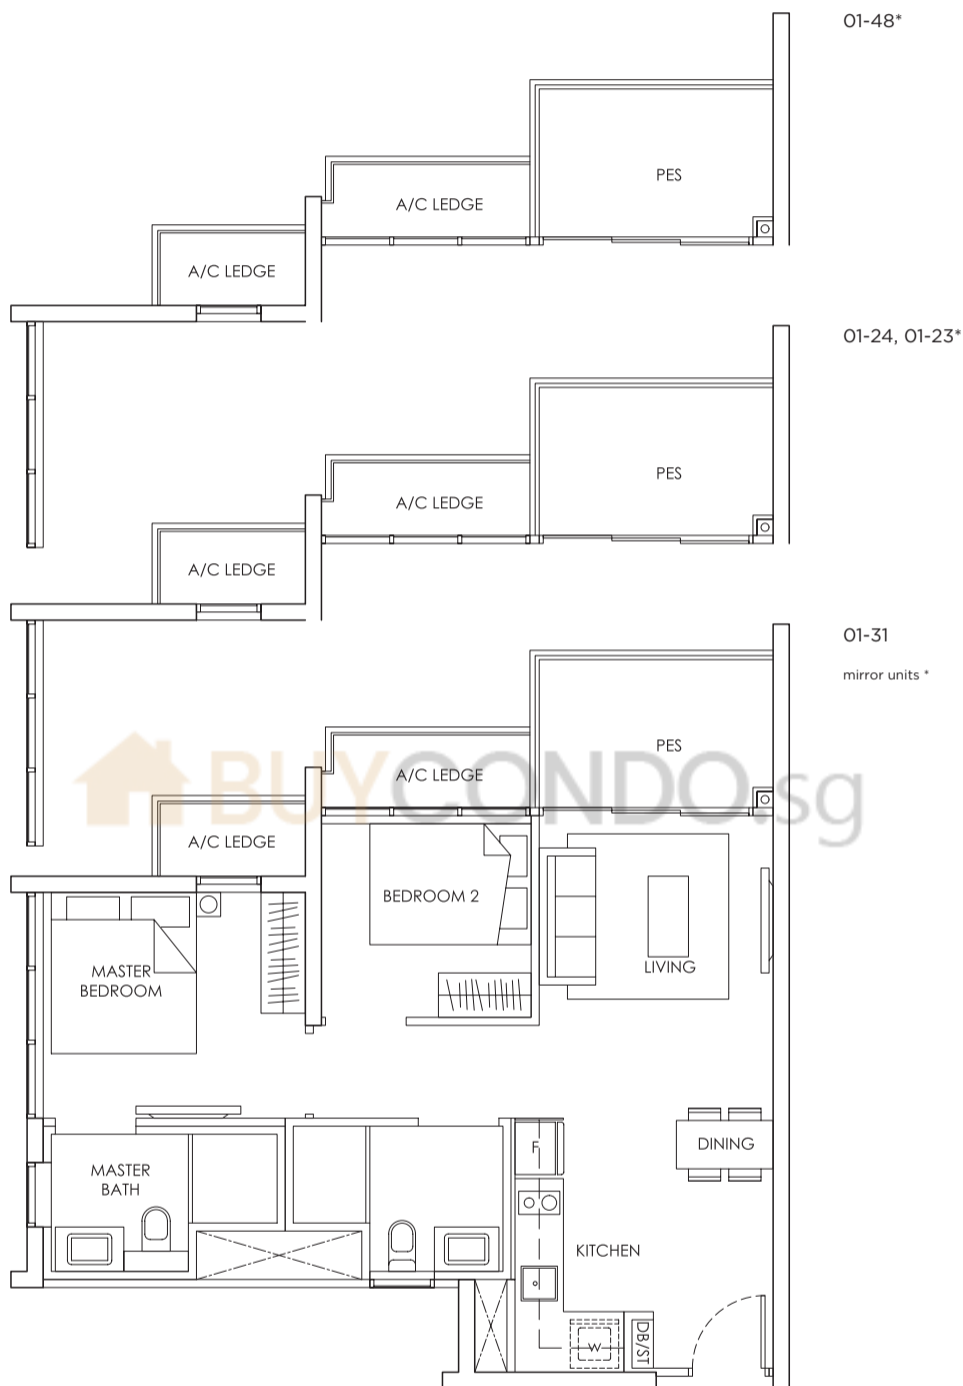

KEY PLAN

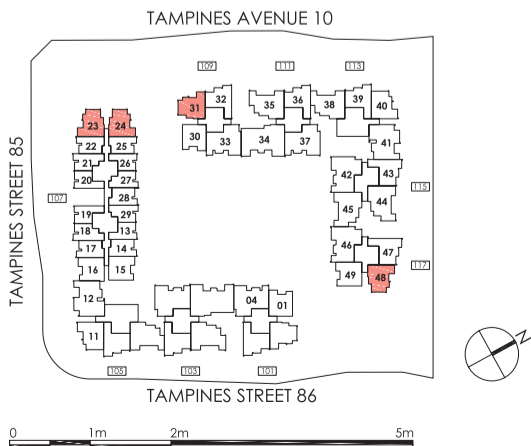


Area includes A/C ledge, balcony, PES, Roof Terrace and Void (where applicable). Orientation and facings will differ depending on the unit you are purchasing (please refer to key plan). All plans are not to scale and subject to changes as may be required by relevant authorities. All appliances and furniture shown in the plan are for illustration purpose only and not representation of fact. All floor areas are estimated and subjected to final survey.


Legend: F - Fridge DB/ST - Distribution Board and Storage space
 WC - Water Closet W - Washer cum Dryer A/C - Aircon
 PES - Private Enclosed Space

TYPE B3 (STACK 01, 30 & 49)


2 - BEDROOM 65 sqm / 700 sqft

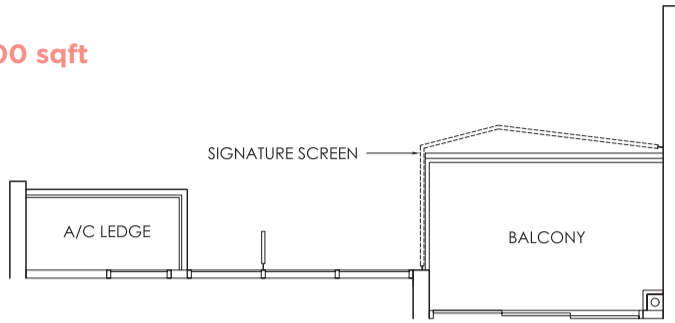


03-49
06-01*, 08-01*
06-30*

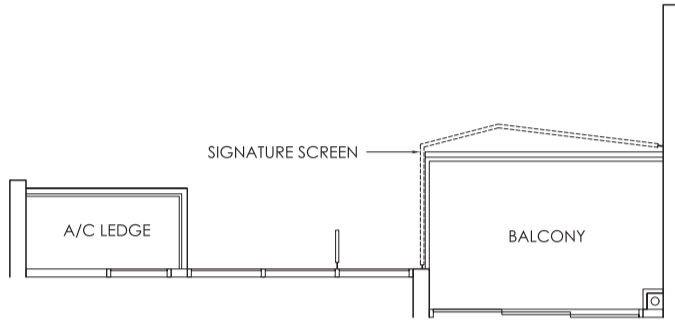

08-49
03-01*
03-30, 08-30*

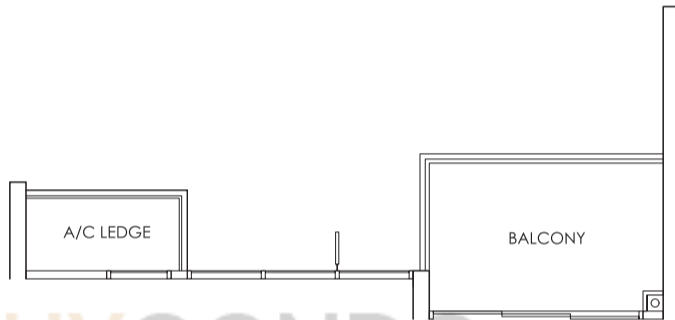


05-49, 06-49,
07-49
04-01*, 05-01*,
09-01*
02-30*, 04-30*,
09-30*

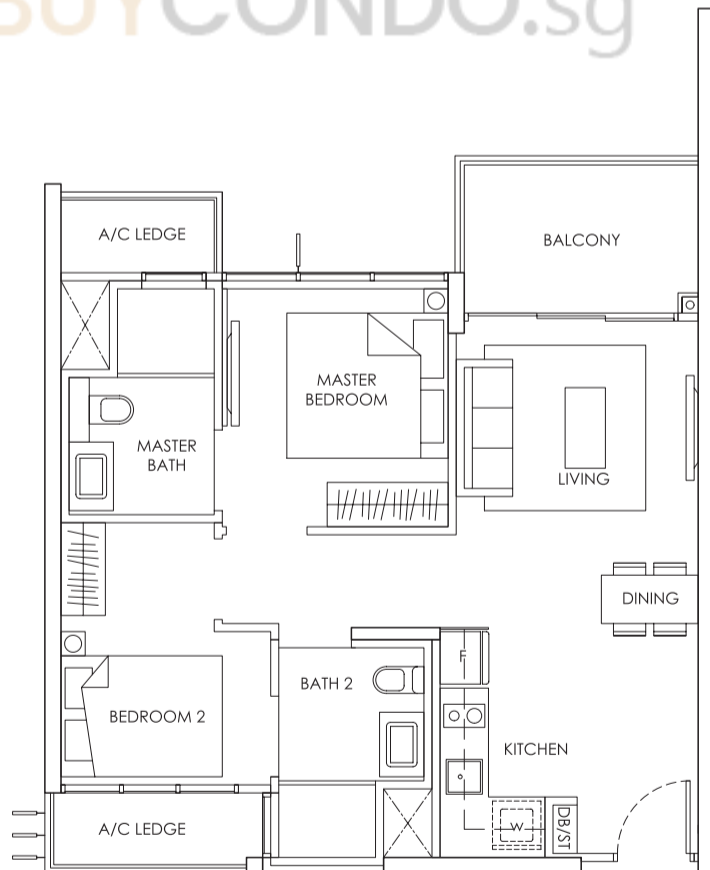

02-49, 04-49
09-49 to 12-49
02-01*, 07-01*
05-30*, 07-30*
mirror units *

KEY PLAN

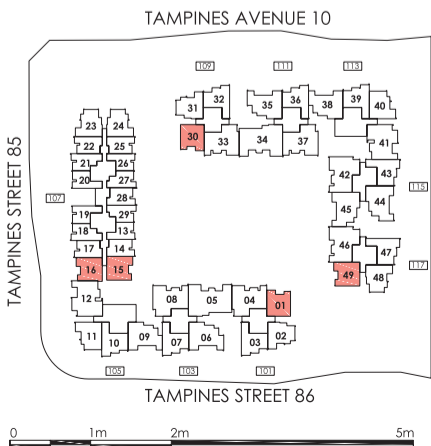


Area includes A/C ledge, balcony, PES, Roof Terrace and Void (where applicable). Orientation and facings will differ depending on the unit you are purchasing (please refer to key plan). All plans are not to scale and subject to changes as may be required by relevant authorities. All appliances and furniture shown in the plan are for illustration purpose only and not representation of fact. All floor areas are estimated and subjected to final survey.


Legend: F - Fridge DB/ST - Distribution Board and Storage space
WC - Water Closet W - Washer cum Dryer A/C - Aircon
PES - Private Enclosed Space

TYPE B3 (STACK 15)


2 - BEDROOM 65 sqm / 700 sqft

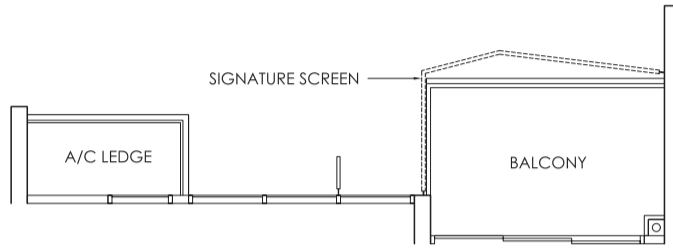

03-15*, 09-15*, 14-15*

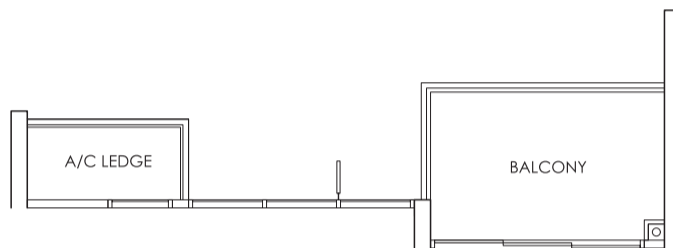


02-15*, 07-15*, 08-15*

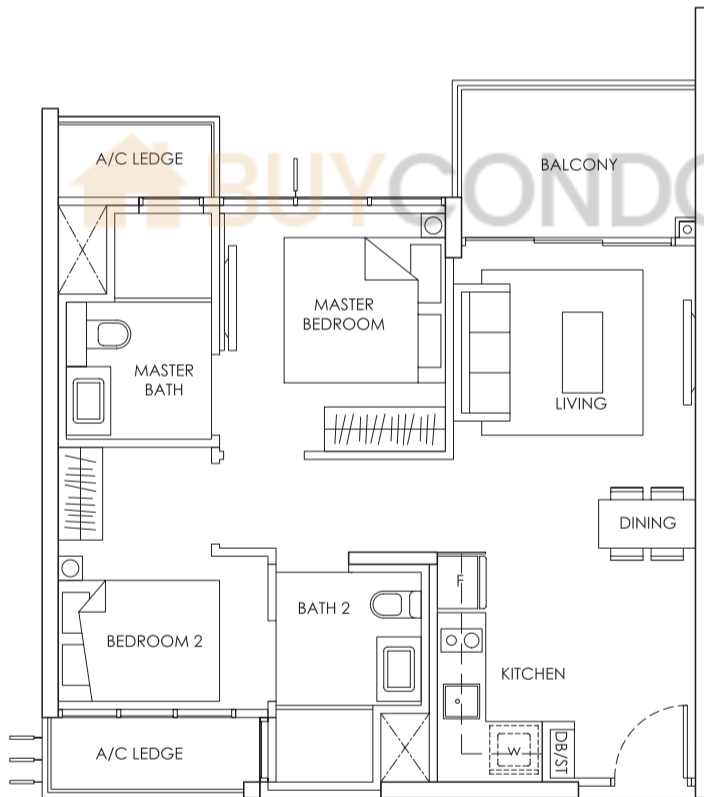

04-15* to 06-15*
10-15* to 13-15*

mirror units *

KEY PLAN

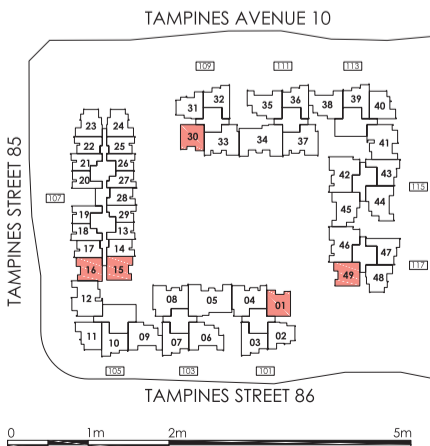


Area includes A/C ledge, balcony, PES, Roof Terrace and Void (where applicable). Orientation and facings will differ depending on the unit you are purchasing (please refer to key plan). All plans are not to scale and subject to changes as may be required by relevant authorities. All appliances and furniture shown in the plan are for illustration purpose only and not representation of fact. All floor areas are estimated and subjected to final survey.


- Legend: F - Fridge DB/ST - Distribution Board and Storage space
 WC - Water Closet W - Washer cum Dryer A/C - Aircon
 PES - Private Enclosed Space

TYPE B3 (STACK 16)

2 - BEDROOM 65 sqm / 700 sqft

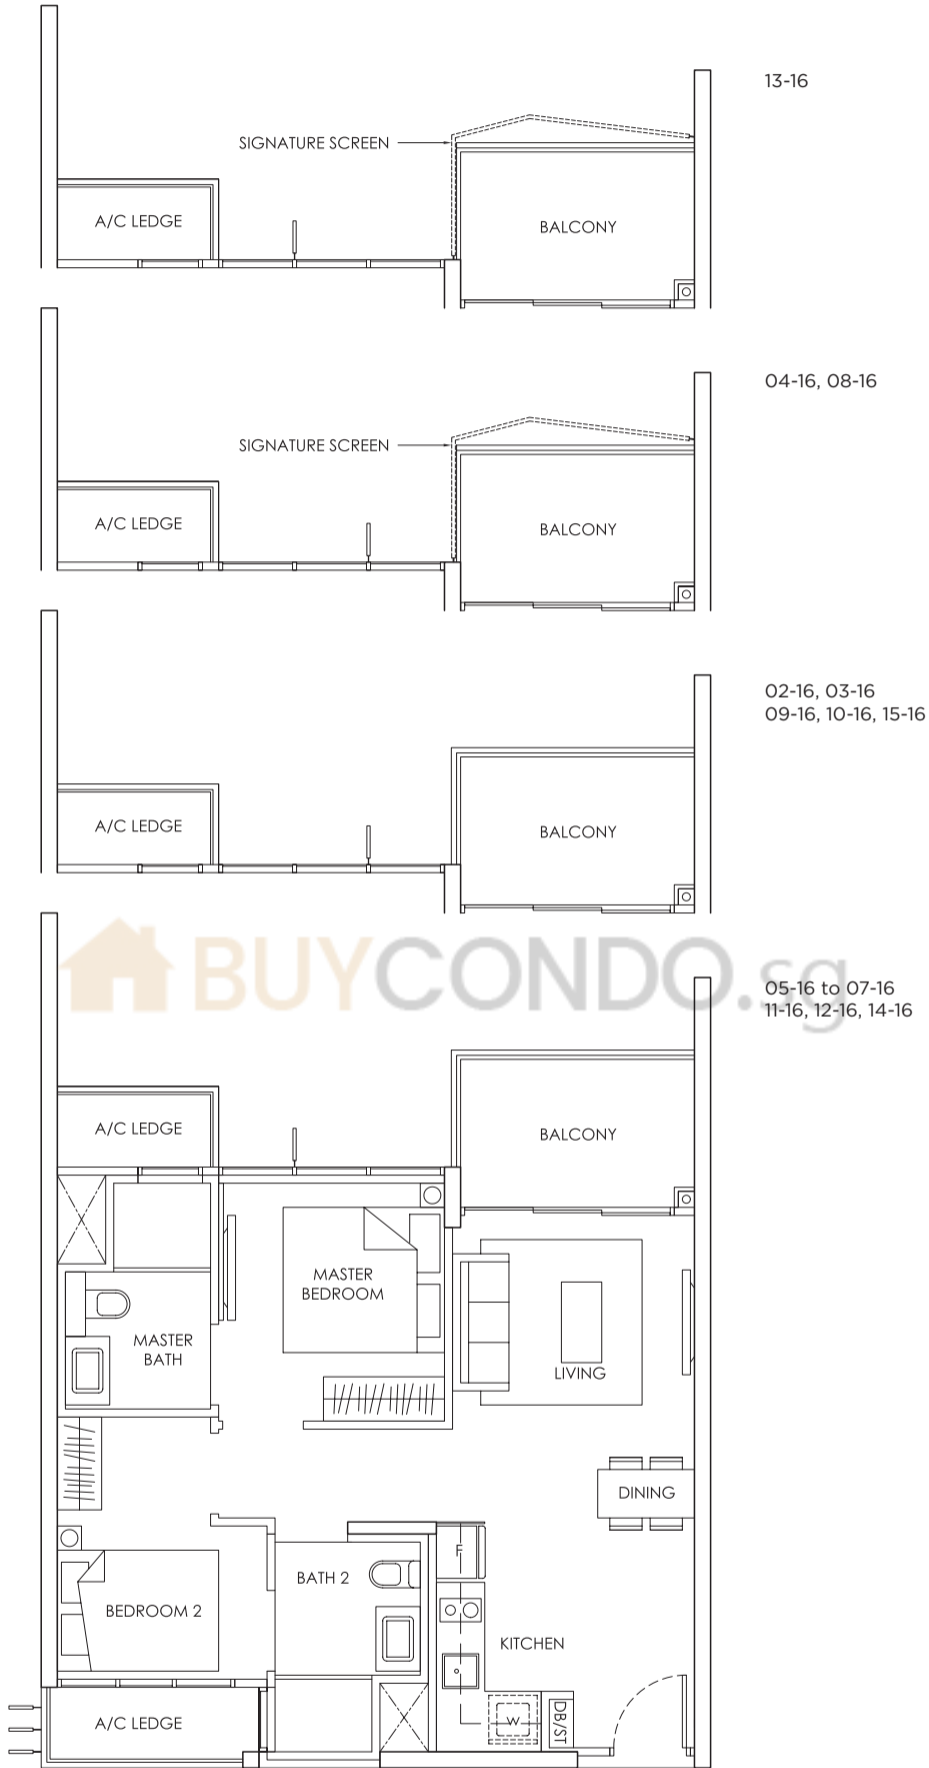

KEY PLAN



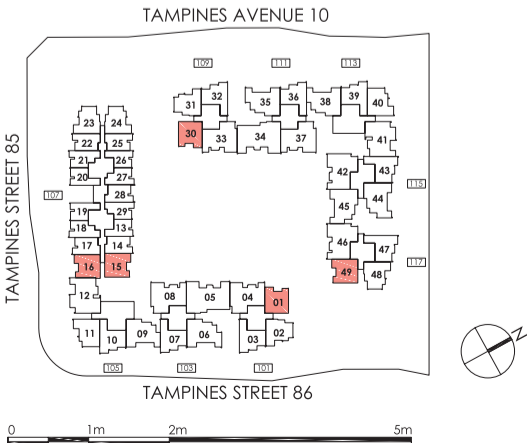


Area includes A/C ledge, balcony, PES, Roof Terrace and Void (where applicable). Orientation and facings will differ depending on the unit you are purchasing (please refer to key plan). All plans are not to scale and subject to changes as may be required by relevant authorities. All appliances and furniture shown in the plan are for illustration purpose only and not representation of fact. All floor areas are estimated and subjected to final survey.


- Legend: F - Fridge DB/ST - Distribution Board and Storage space
 WC - Water Closet W - Washer cum Dryer A/C - Aircon
 PES - Private Enclosed Space

TYPE B3-P

2 - BEDROOM 65 sqm / 700 sqft

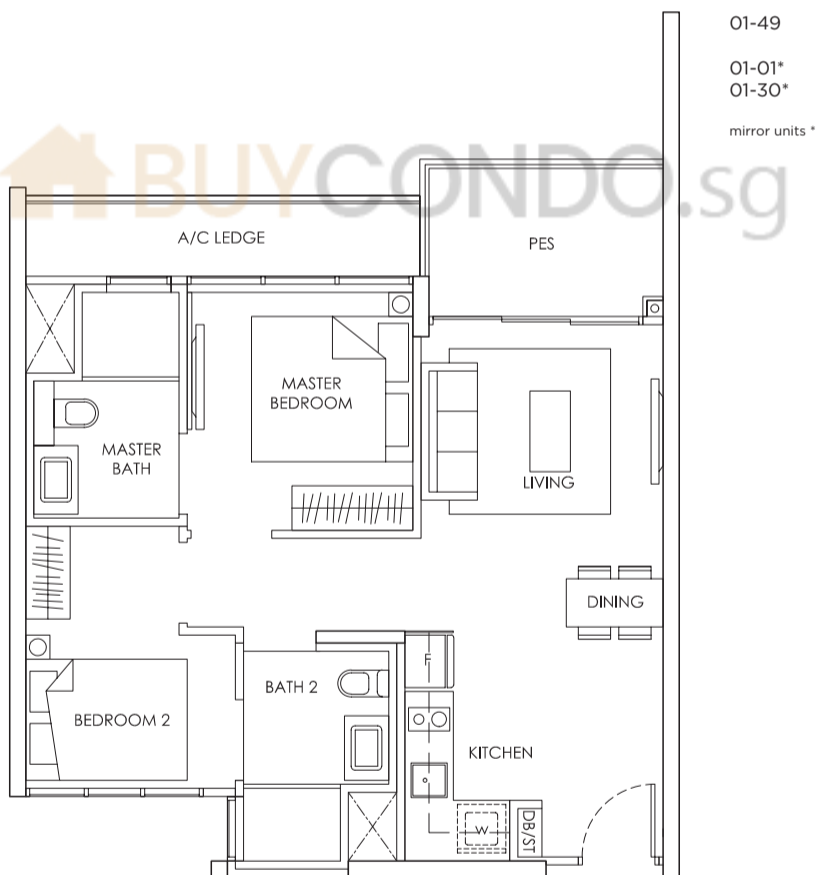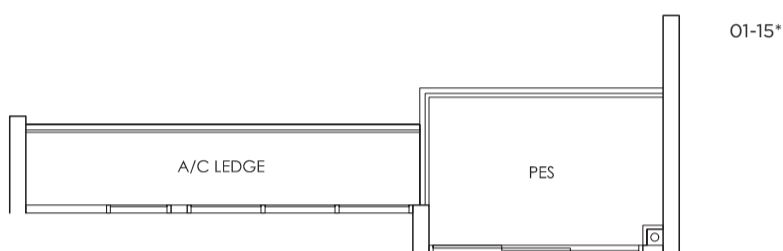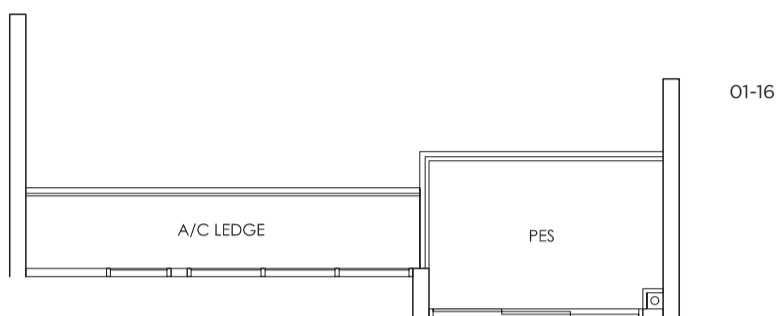

KEY PLAN

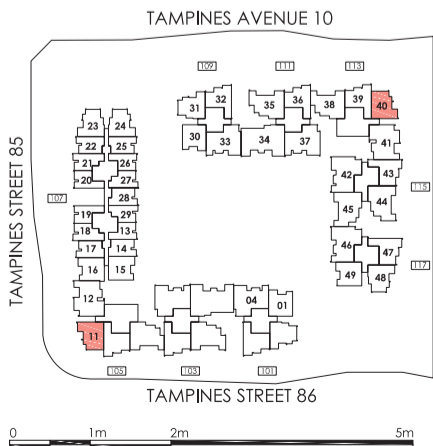


Area includes A/C ledge, balcony, PES, Roof Terrace and Void (where applicable). Orientation and facings will differ depending on the unit you are purchasing (please refer to key plan). All plans are not to scale and subject to changes as may be required by relevant authorities. All appliances and furniture shown in the plan are for illustration purpose only and not representation of fact. All floor areas are estimated and subjected to final survey.


Legend: F - Fridge DB/ST - Distribution Board and Storage space
WC - Water Closet W - Washer cum Dryer A/C - Aircon
PES - Private Enclosed Space

TYPE B4

2 - BEDROOM 65 sqm / 700 sqft

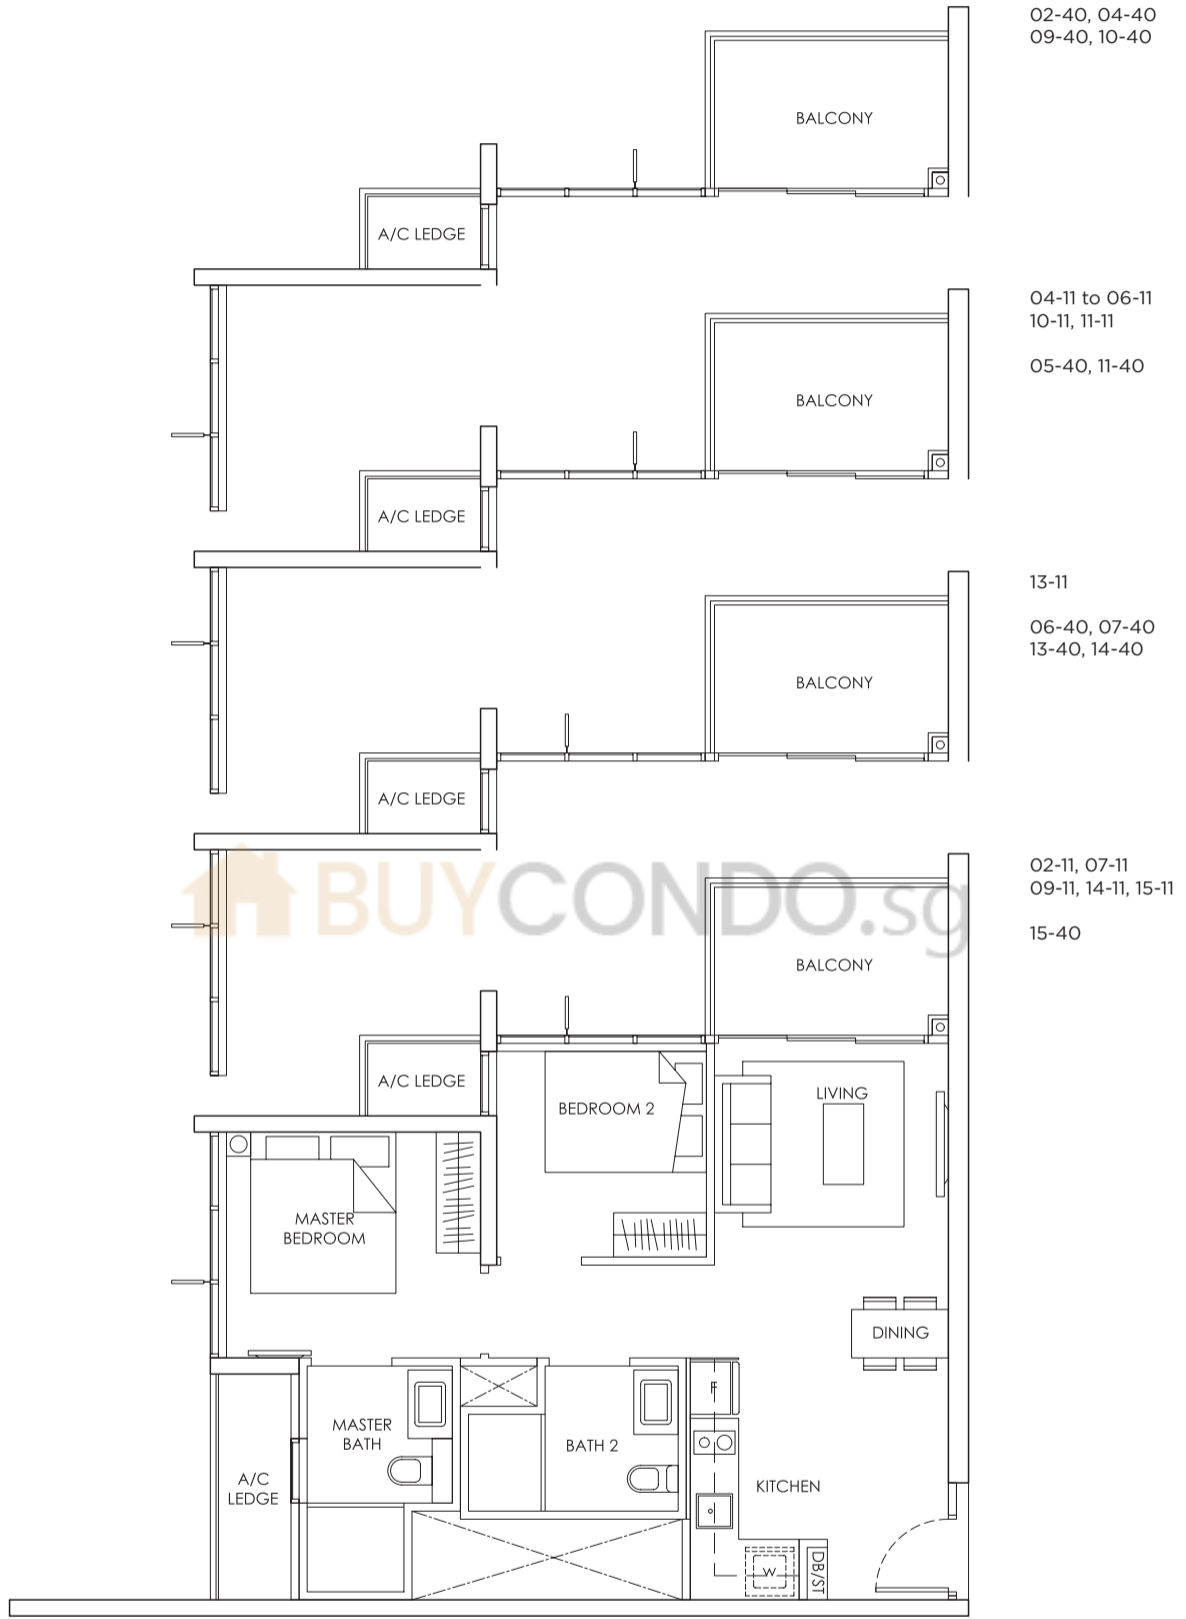

KEY PLAN

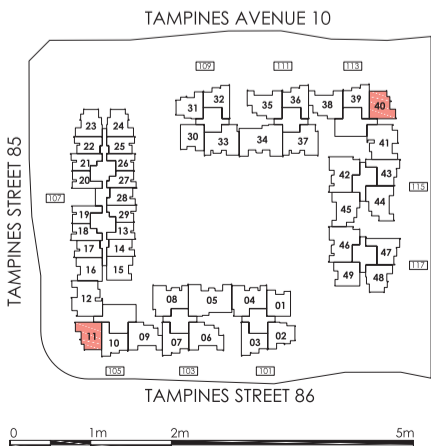


Area includes A/C ledge, balcony, PES, Roof Terrace and Void (where applicable). Orientation and facings will differ depending on the unit you are purchasing (please refer to key plan). All plans are not to scale and subject to changes as may be required by relevant authorities. All appliances and furniture shown in the plan are for illustration purpose only and not representation of fact. All floor areas are estimated and subjected to final survey.


Legend: F - Fridge DB/ST - Distribution Board and Storage space
WC - Water Closet W - Washer cum Dryer A/C - Aircon
PES - Private Enclosed Space

TYPE B4 (CONTINUED)

2 - BEDROOM 65 sqm / 700 sqft

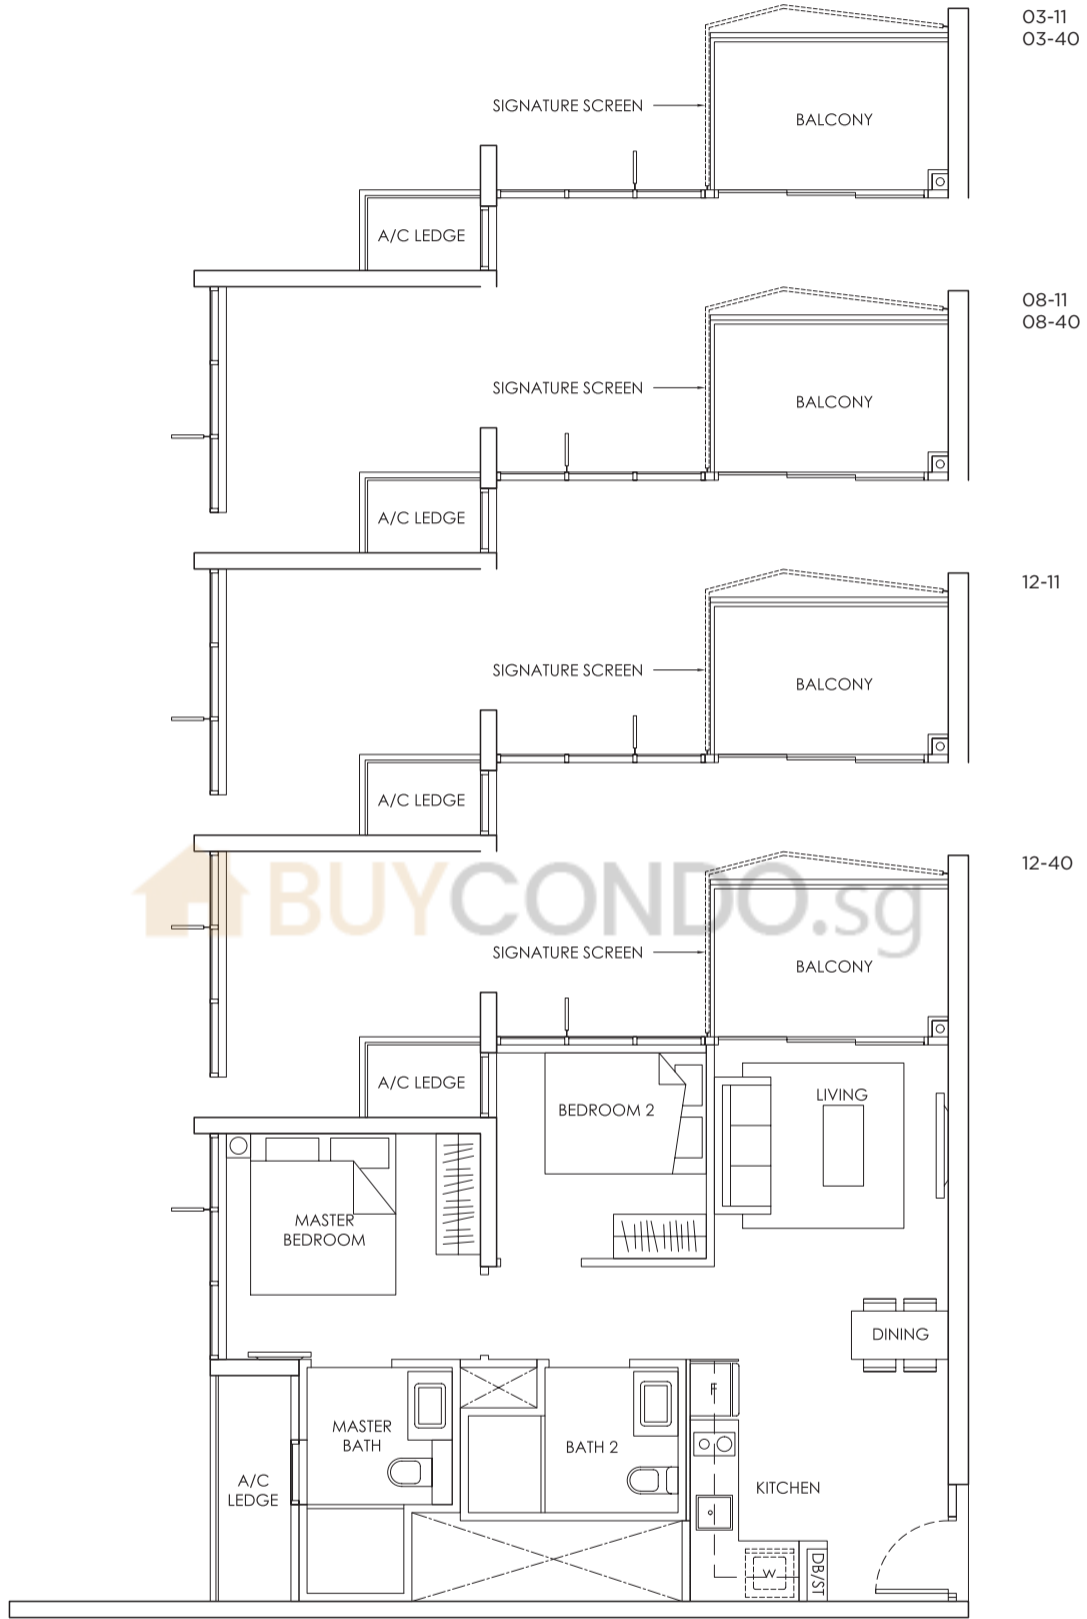

KEY PLAN

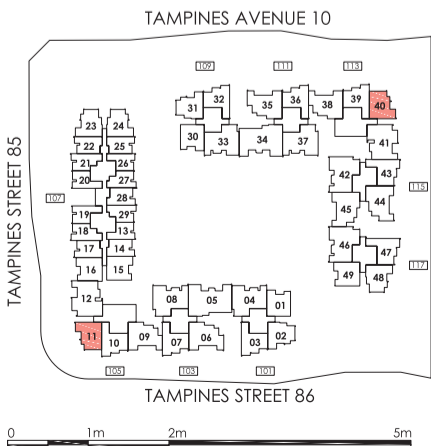


Area includes A/C ledge, balcony, PES, Roof Terrace and Void (where applicable). Orientation and facings will differ depending on the unit you are purchasing (please refer to key plan). All plans are not to scale and subject to changes as may be required by relevant authorities. All appliances and furniture shown in the plan are for illustration purpose only and not representation of fact. All floor areas are estimated and subjected to final survey.

- Legend: F - Fridge DB/ST - Distribution Board and Storage space
 WC - Water Closet W - Washer cum Dryer A/C - Aircon
 PES - Private Enclosed Space

TYPE B4-P


2 - BEDROOM 65 sqm / 700 sqft

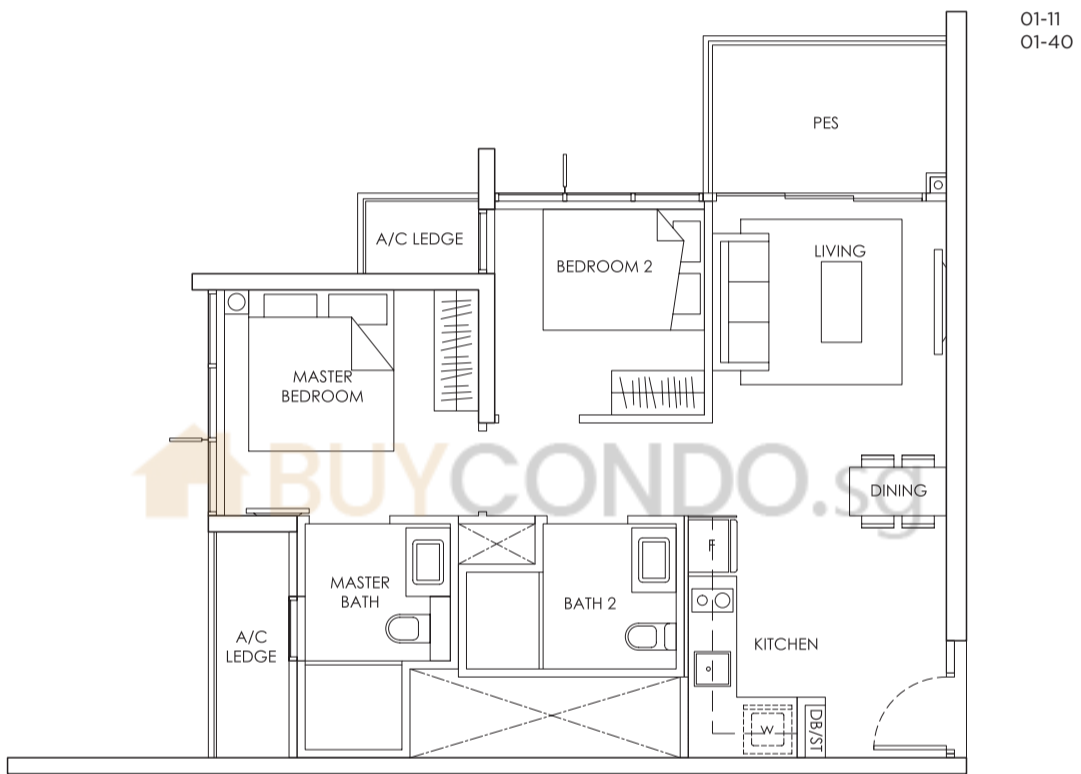

01-11
01-40

2 - BEDROOM

KEY PLAN

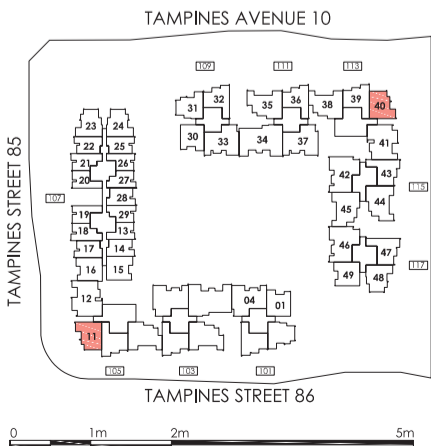


Area includes A/C ledge, balcony, PES, Roof Terrace and Void (where applicable). Orientation and facings will differ depending on the unit you are purchasing (please refer to key plan). All plans are not to scale and subject to changes as may be required by relevant authorities. All appliances and furniture shown in the plan are for illustration purpose only and not representation of fact. All floor areas are estimated and subjected to final survey.


Legend: F - Fridge DB/ST - Distribution Board and Storage space
WC - Water Closet W - Washer cum Dryer A/C - Aircon
PES - Private Enclosed Space

TYPE BSI


2 - BEDROOM + STUDY 64 sqm / 689 sqft

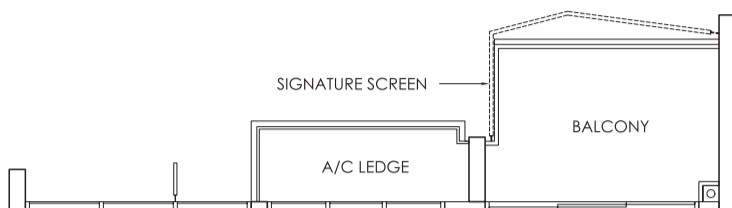

12-43*
03-47*, 08-47*

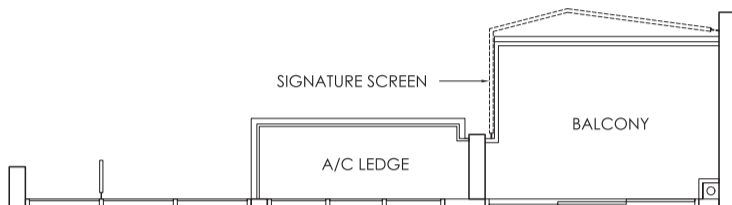


03-43*, 08-43*
12-47*

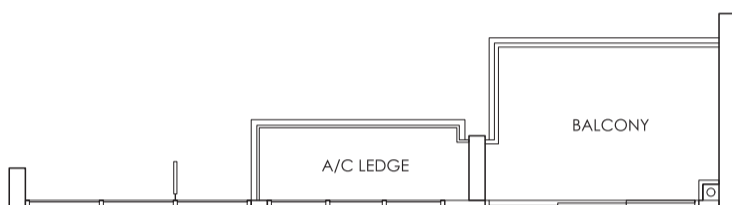

03-10 to 05-10, 09-10 to 12-10
04-39 to 06-39, 10-39 to 13-39

04-43* to 06-43*
10-43*, 11-43*, 13-43*

02-47*, 07-47*, 09-47*, 10-47*

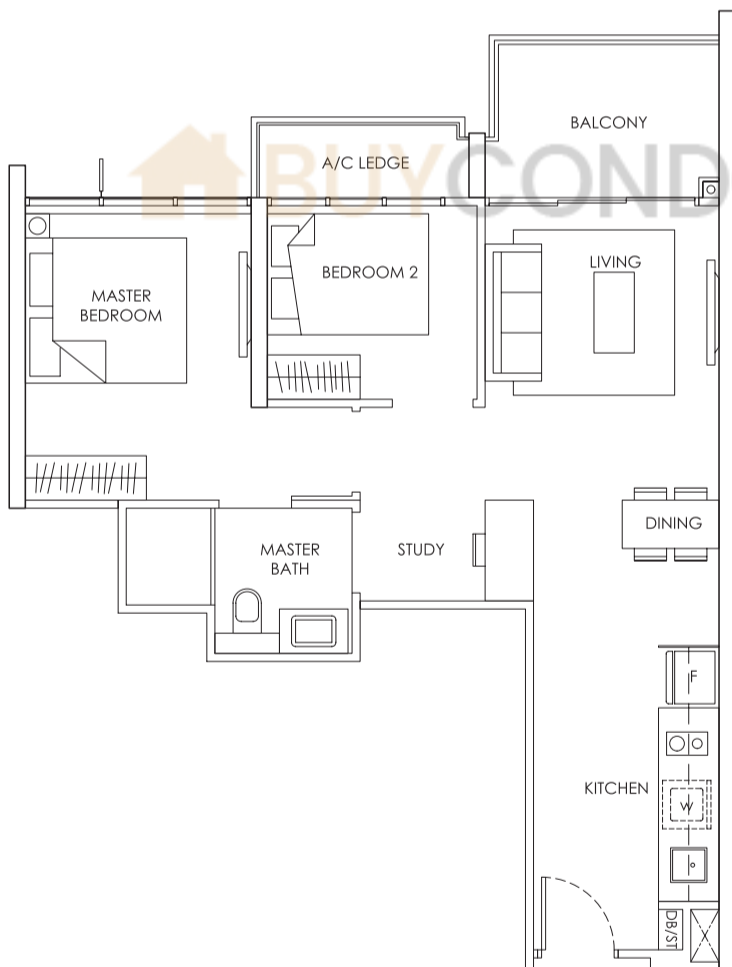

02-10, 06-10 to 08-10
13-10, 14-10


02-39, 03-39
07-39 to 09-39, 14-39

02-43*, 07-43*
09-43*, 14-43*, 15-43*

04-47* to 06-47*
11-47*, 13-47*

mirror units *

KEY PLAN


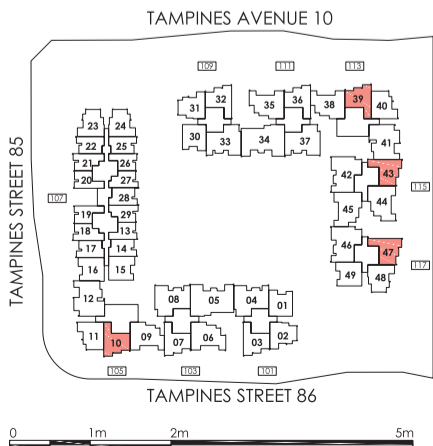


Area includes A/C ledge, balcony, PES, Roof Terrace and Void (where applicable). Orientation and facings will differ depending on the unit you are purchasing (please refer to key plan). All plans are not to scale and subject to changes as may be required by relevant authorities. All appliances and furniture shown in the plan are for illustration purpose only and not representation of fact. All floor areas are estimated and subjected to final survey.


Legend: F - Fridge DB/ST - Distribution Board and Storage space
WC - Water Closet W - Washer cum Dryer A/C - Aircon
PES - Private Enclosed Space

TYPE BSI-P

2 - BEDROOM + STUDY 64 sqm / 689 sqft

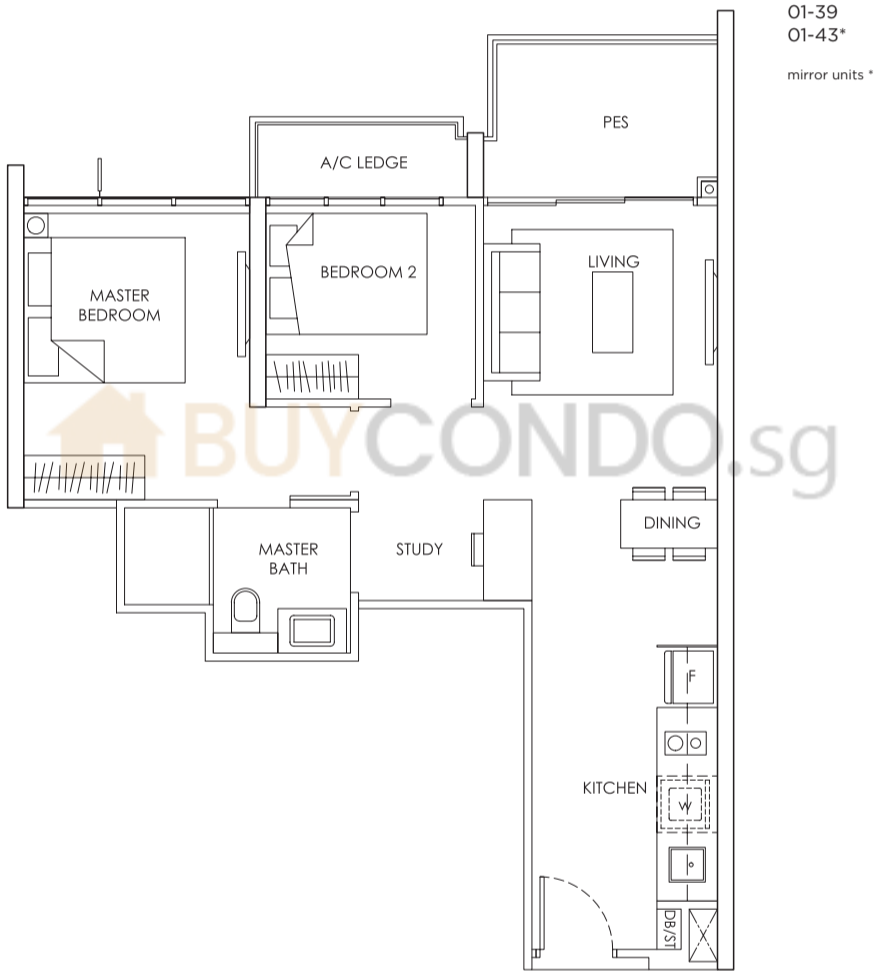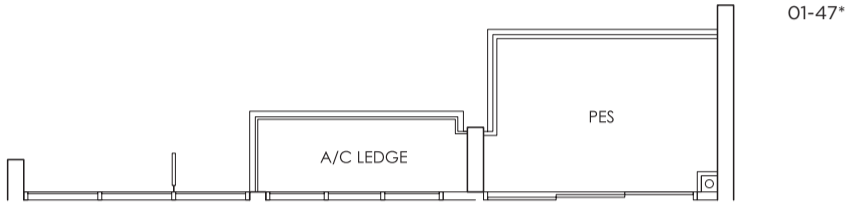

KEY PLAN

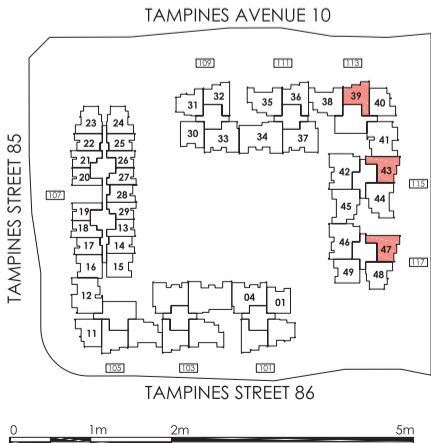


Area includes A/C ledge, balcony, PES, Roof Terrace and Void (where applicable). Orientation and facings will differ depending on the unit you are purchasing (please refer to key plan). All plans are not to scale and subject to changes as may be required by relevant authorities. All appliances and furniture shown in the plan are for illustration purpose only and not representation of fact. All floor areas are estimated and subjected to final survey.


Legend: F - Fridge DB/ST - Distribution Board and Storage space
WC - Water Closet W - Washer cum Dryer A/C - Aircon
PES - Private Enclosed Space

TYPE C1 (STACK 06 & 35)

3 - BEDROOM 87 sqm / 936 sqft

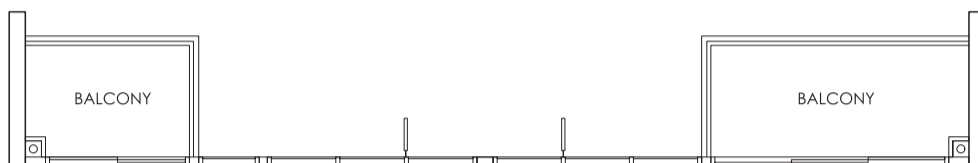


03-06, 12-06
05-35, 12-35

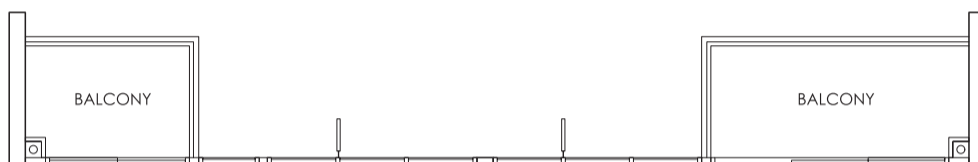

02-06, 09-06, 10-06
03-35, 10-35




05-06, 06-06, 13-06
06-35

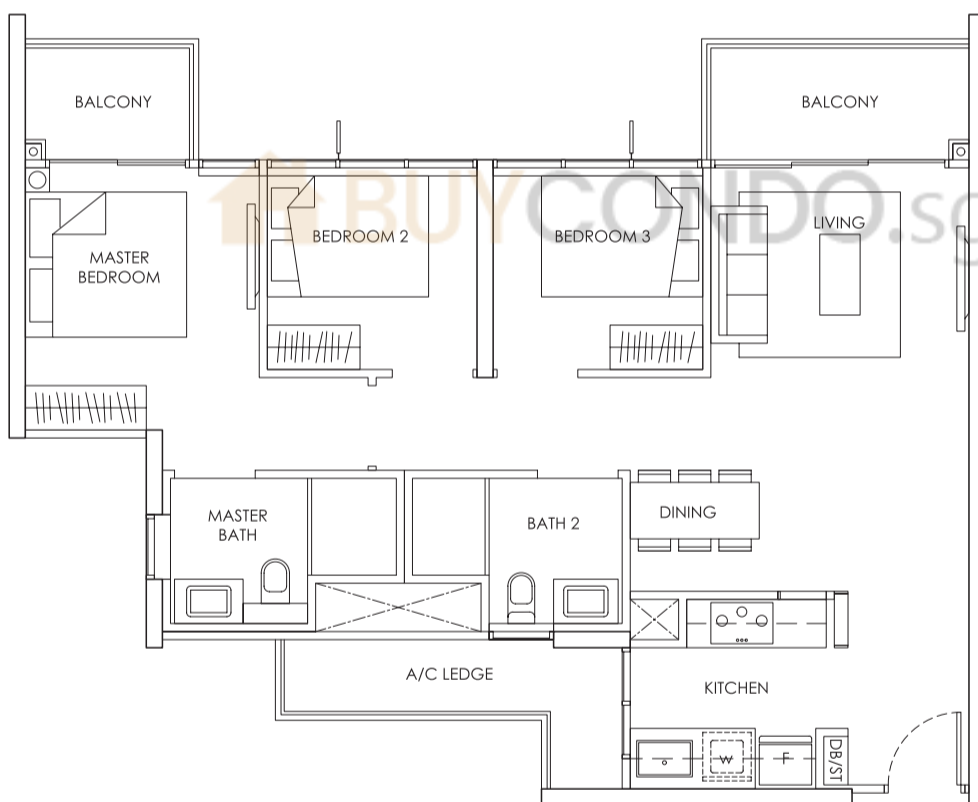

08-06
02-35, 08-35, 09-35

KEY PLAN

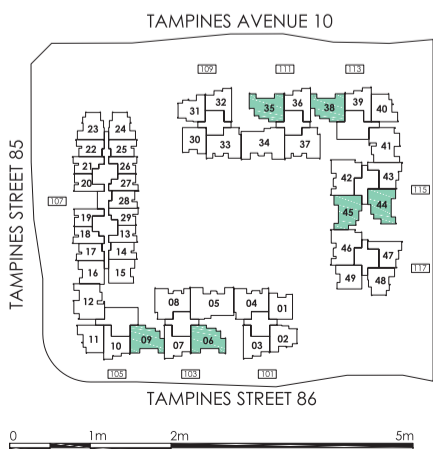


Area includes A/C ledge, balcony, PES, Roof Terrace and Void (where applicable). Orientation and facings will differ depending on the unit you are purchasing (please refer to key plan). All plans are not to scale and subject to changes as may be required by relevant authorities. All appliances and furniture shown in the plan are for illustration purpose only and not representation of fact. All floor areas are estimated and subjected to final survey.


Legend: F - Fridge DB/ST - Distribution Board and Storage space
WC - Water Closet W - Washer cum Dryer A/C - Aircon
PES - Private Enclosed Space

TYPE C1 (STACK 06 & 35)

3 - BEDROOM 87 sqm / 936 sqft

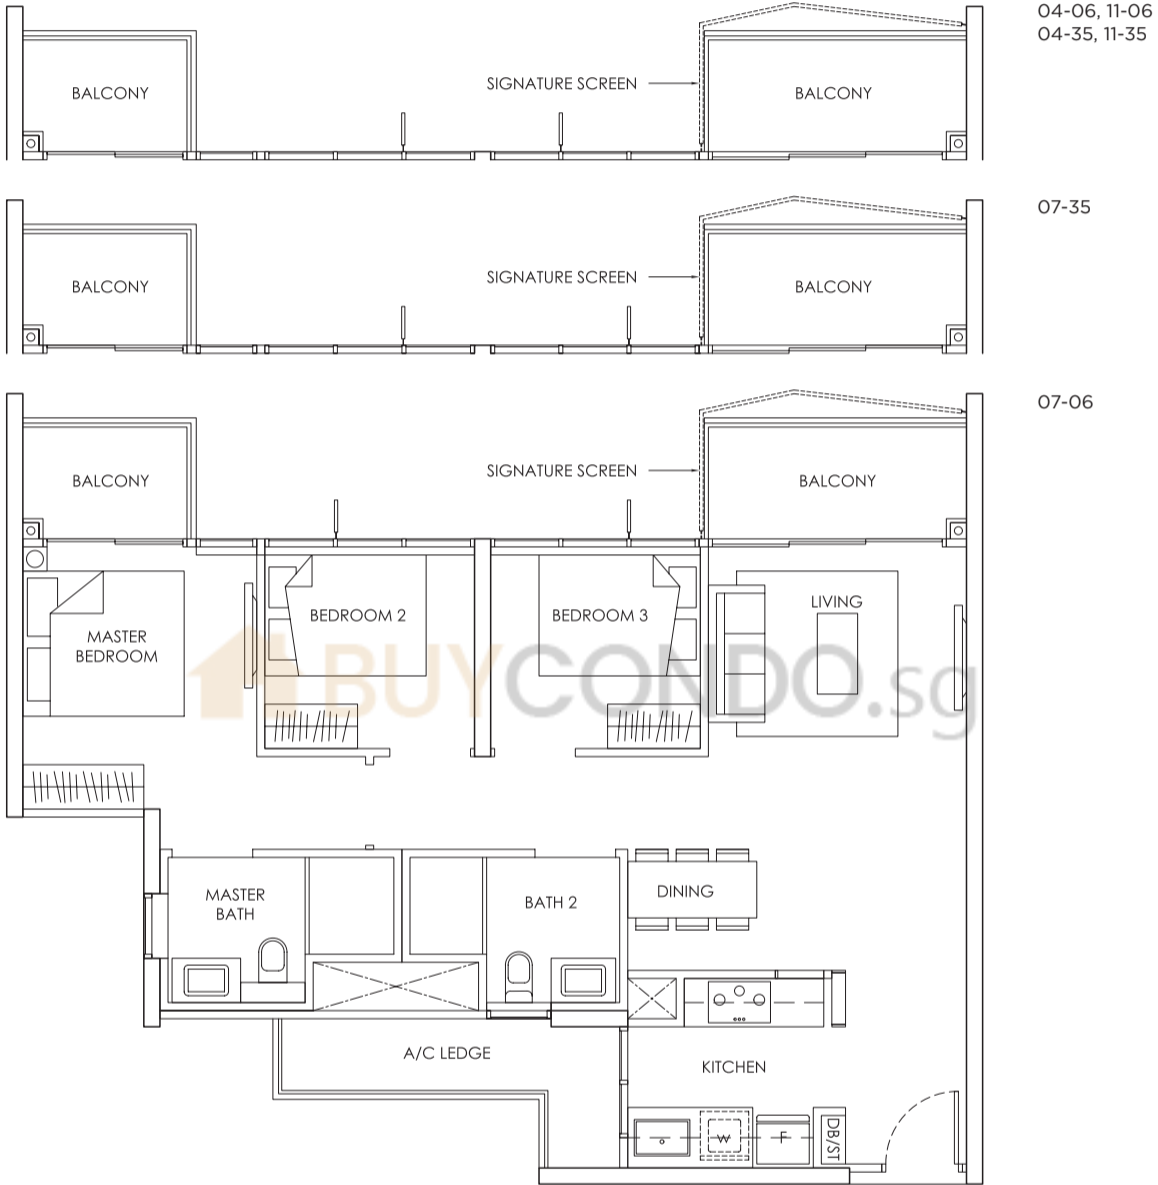

KEY PLAN

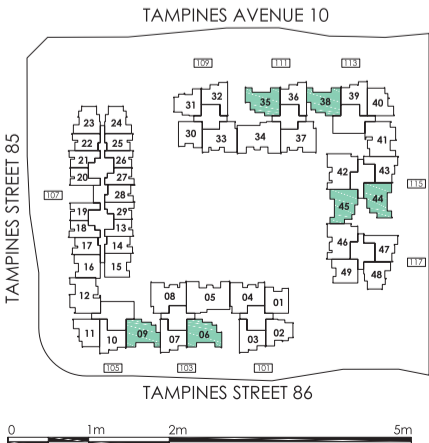


Area includes A/C ledge, balcony, PES, Roof Terrace and Void (where applicable). Orientation and facings will differ depending on the unit you are purchasing (please refer to key plan). All plans are not to scale and subject to changes as may be required by relevant authorities. All appliances and furniture shown in the plan are for illustration purpose only and not representation of fact. All floor areas are estimated and subjected to final survey.

- Legend:
- F - Fridge
 - DB/ST - Distribution Board and Storage space
 - WC - Water Closet
 - W - Washer cum Dryer
 - A/C - Aircon
 - PES - Private Enclosed Space


TYPE C1 (STACK 09 & 38)

3 - BEDROOM 87 sqm / 936 sqft


06-09, 07-09
02-38, 07-38
08-38

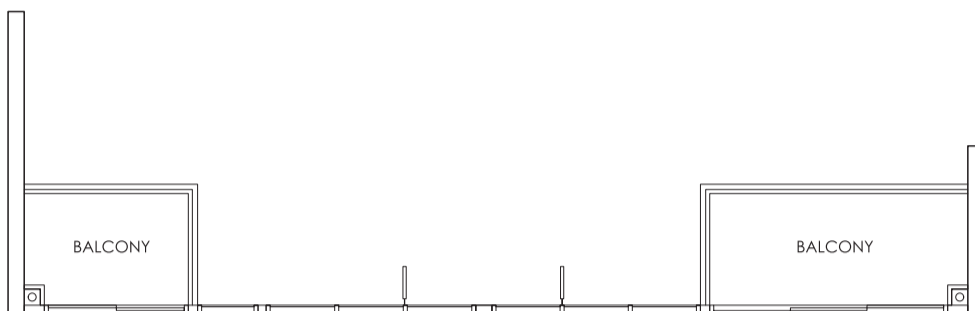


05-09, 12-09
13-09
06-38, 13-38

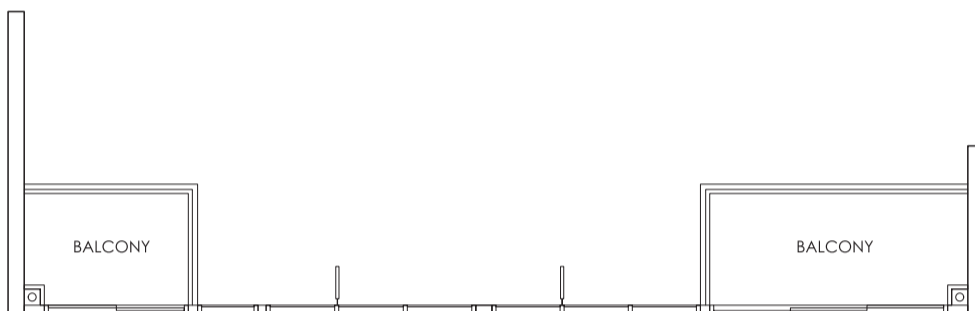


02-09, 08-09
03-38, 10-38

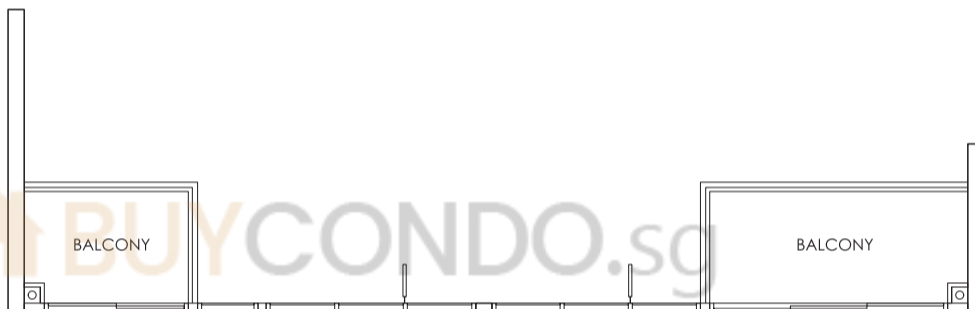

03-09, 10-09
11-09
05-38, 11-38
12-38

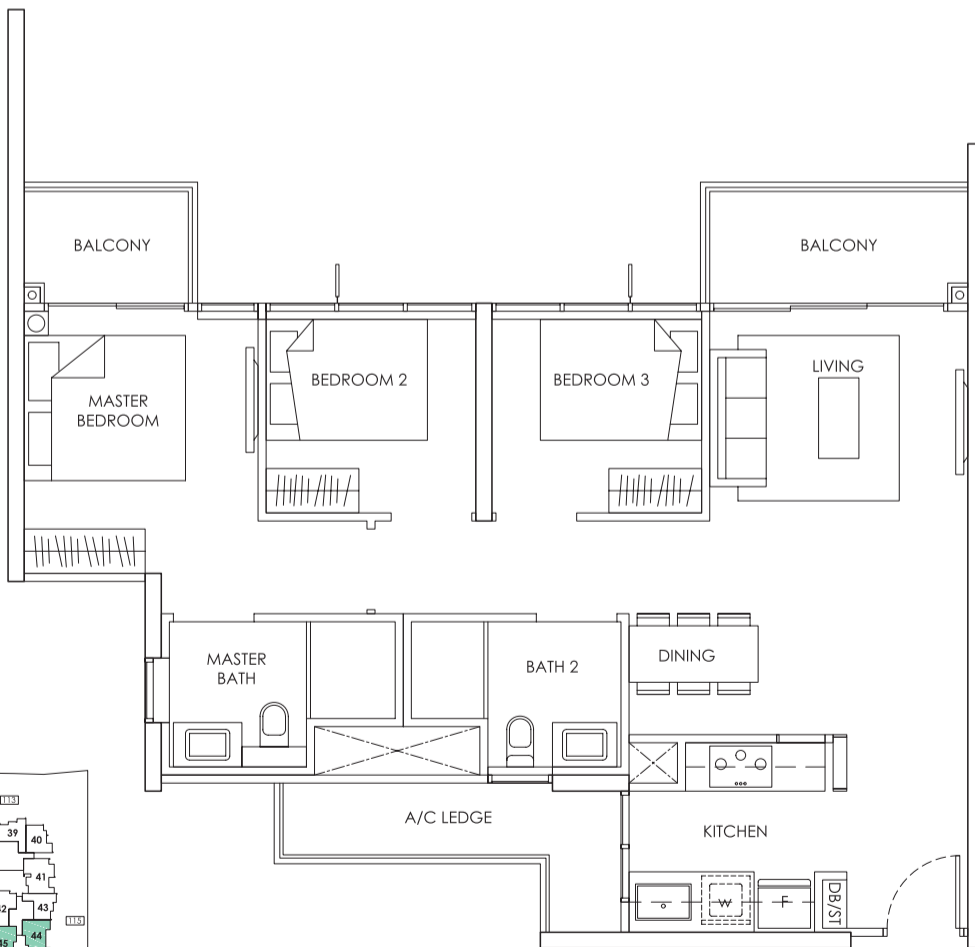

KEY PLAN



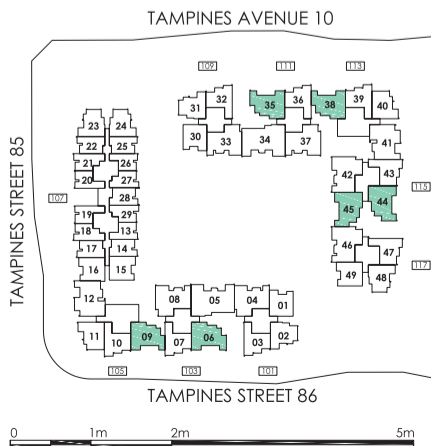


Area includes A/C ledge, balcony, PES, Roof Terrace and Void (where applicable). Orientation and facings will differ depending on the unit you are purchasing (please refer to key plan). All plans are not to scale and subject to changes as may be required by relevant authorities. All appliances and furniture shown in the plan are for illustration purpose only and not representation of fact. All floor areas are estimated and subjected to final survey.


Legend: F - Fridge DB/ST - Distribution Board and Storage space
WC - Water Closet W - Washer cum Dryer A/C - Aircon
PES - Private Enclosed Space

TYPE C1 (STACK 09 & 38)

3 - BEDROOM 87 sqm / 936 sqft

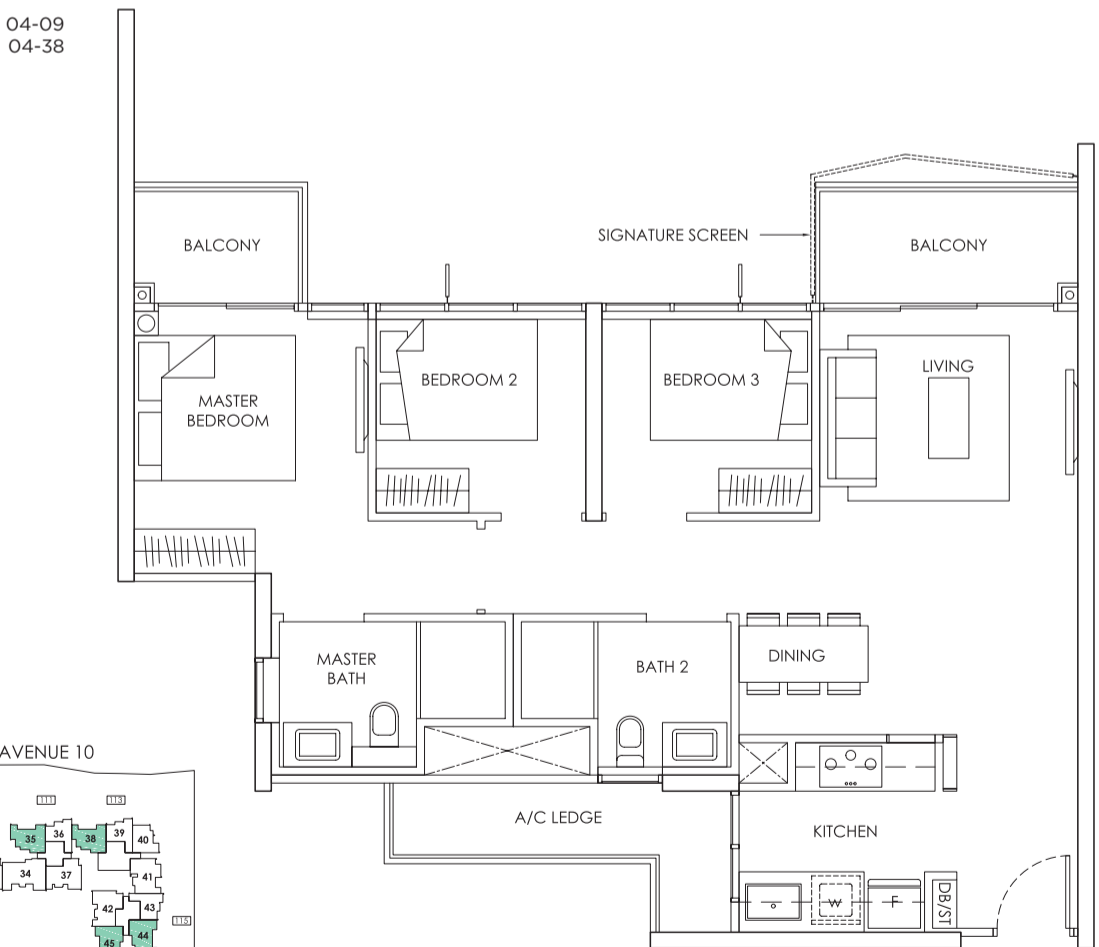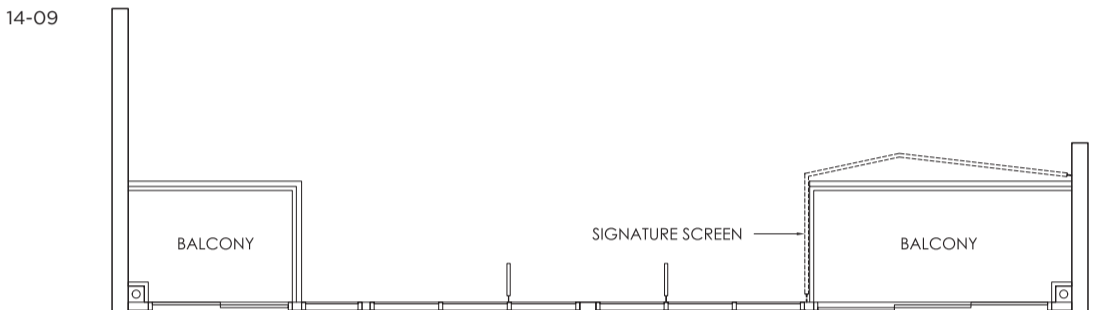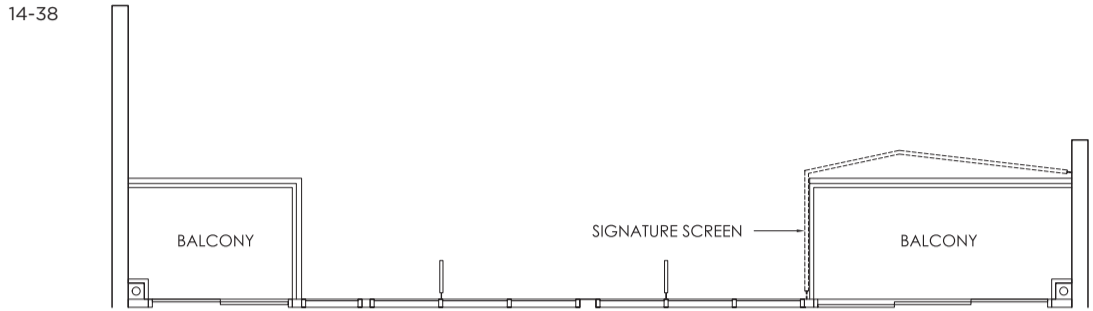

KEY PLAN

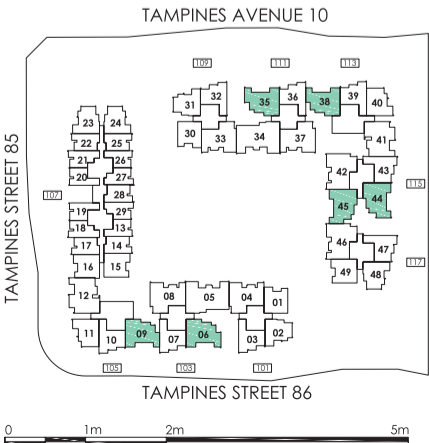


Area includes A/C ledge, balcony, PES, Roof Terrace and Void (where applicable). Orientation and facings will differ depending on the unit you are purchasing (please refer to key plan). All plans are not to scale and subject to changes as may be required by relevant authorities. All appliances and furniture shown in the plan are for illustration purpose only and not representation of fact. All floor areas are estimated and subjected to final survey.


- Legend: **F** - Fridge **DB/ST** - Distribution Board and Storage space
WC - Water Closet **W** - Washer cum Dryer **A/C** - Aircon
PES - Private Enclosed Space

TYPE C1 (STACK 44)


3 - BEDROOM 87 sqm / 936 sqft

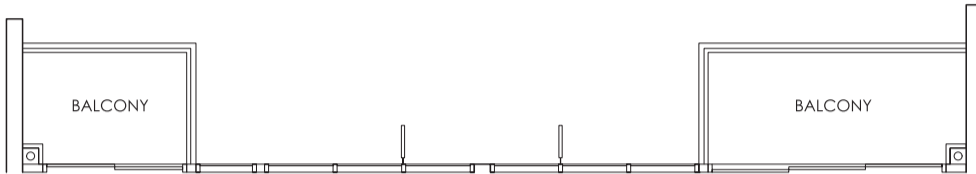


02-44*, 07-44*
08-44*, 14-44*

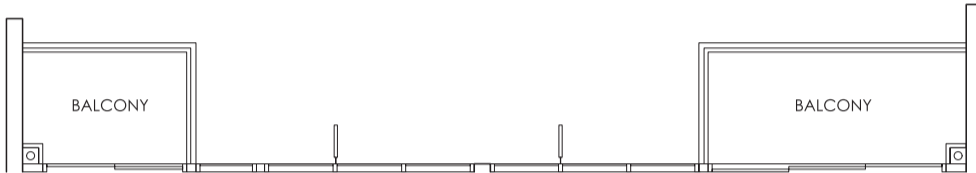

06-44*

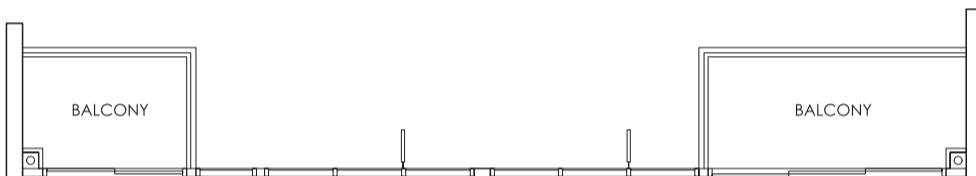


03-44*, 09-44*

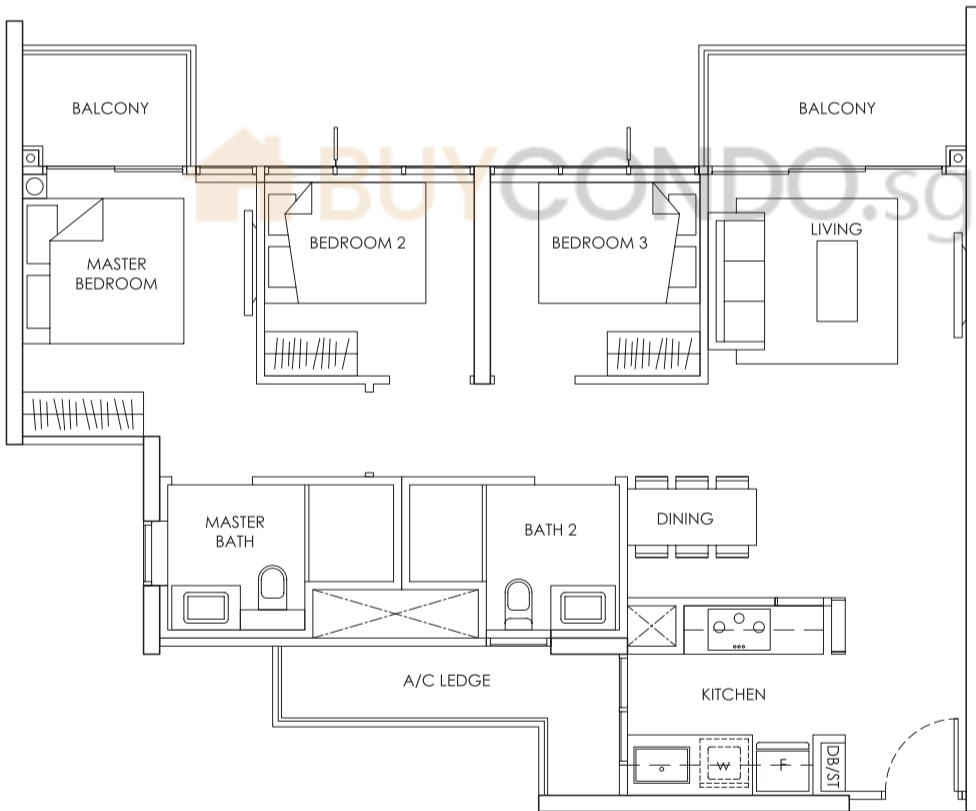

04-44*, 11-44*
12-44*

mirror units *

KEY PLAN

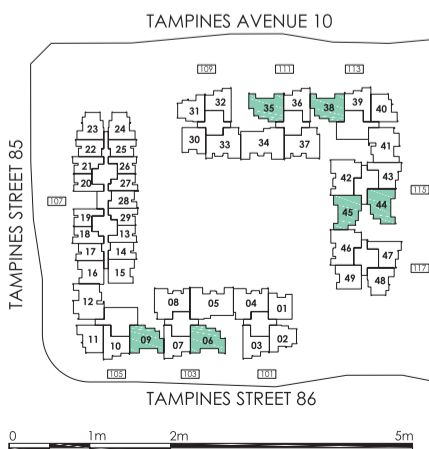


Area includes A/C ledge, balcony, PES, Roof Terrace and Void (where applicable). Orientation and facings will differ depending on the unit you are purchasing (please refer to key plan). All plans are not to scale and subject to changes as may be required by relevant authorities. All appliances and furniture shown in the plan are for illustration purpose only and not representation of fact. All floor areas are estimated and subjected to final survey.


- Legend: **F** - Fridge **DB/ST** - Distribution Board and Storage space
WC - Water Closet **W** - Washer cum Dryer **A/C** - Aircon
PES - Private Enclosed Space

TYPE C1 (STACK 44)

3 - BEDROOM 87 sqm / 936 sqft

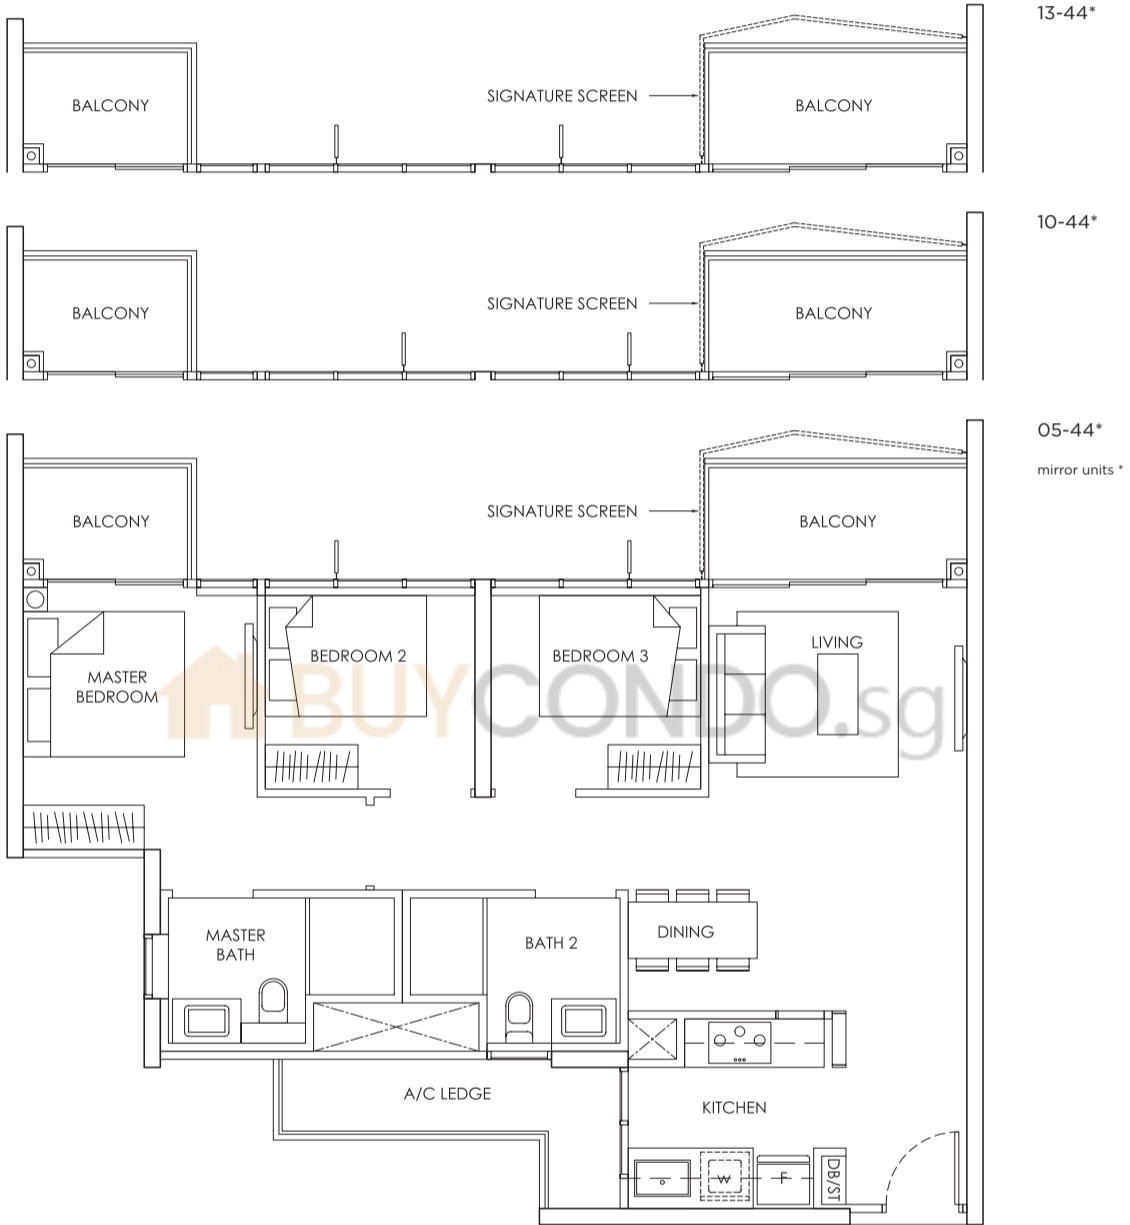

KEY PLAN

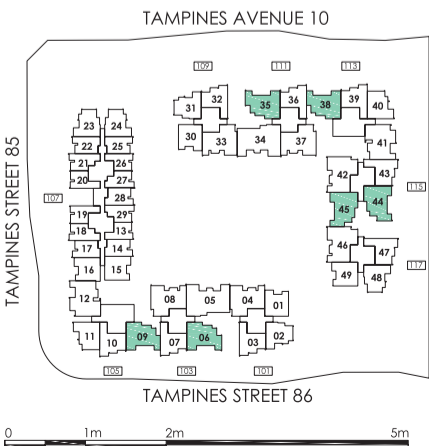


Area includes A/C ledge, balcony, PES, Roof Terrace and Void (where applicable). Orientation and facings will differ depending on the unit you are purchasing (please refer to key plan). All plans are not to scale and subject to changes as may be required by relevant authorities. All appliances and furniture shown in the plan are for illustration purpose only and not representation of fact. All floor areas are estimated and subjected to final survey.


- Legend: F - Fridge DB/ST - Distribution Board and Storage space
 WC - Water Closet W - Washer cum Dryer A/C - Aircon
 PES - Private Enclosed Space

TYPE C1 (STACK 45)


3 - BEDROOM 87 sqm / 936 sqft

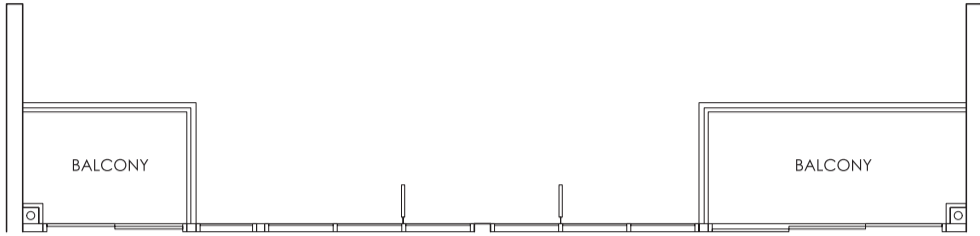


07-45, 14-45

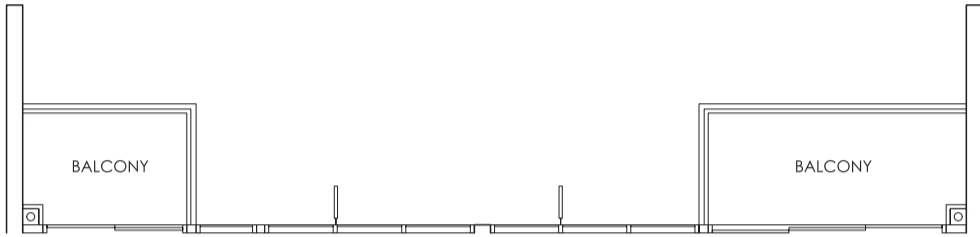

05-45, 12-45
13-45

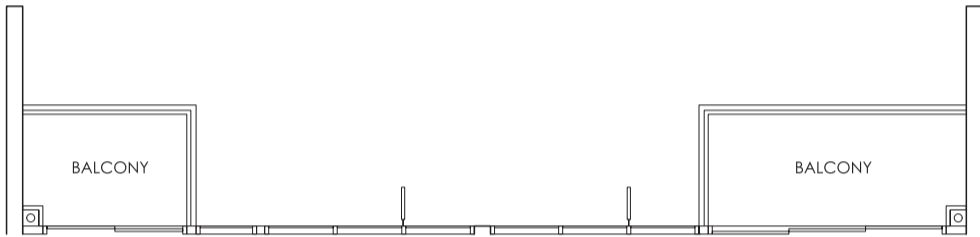


02-45, 08-45
09-45

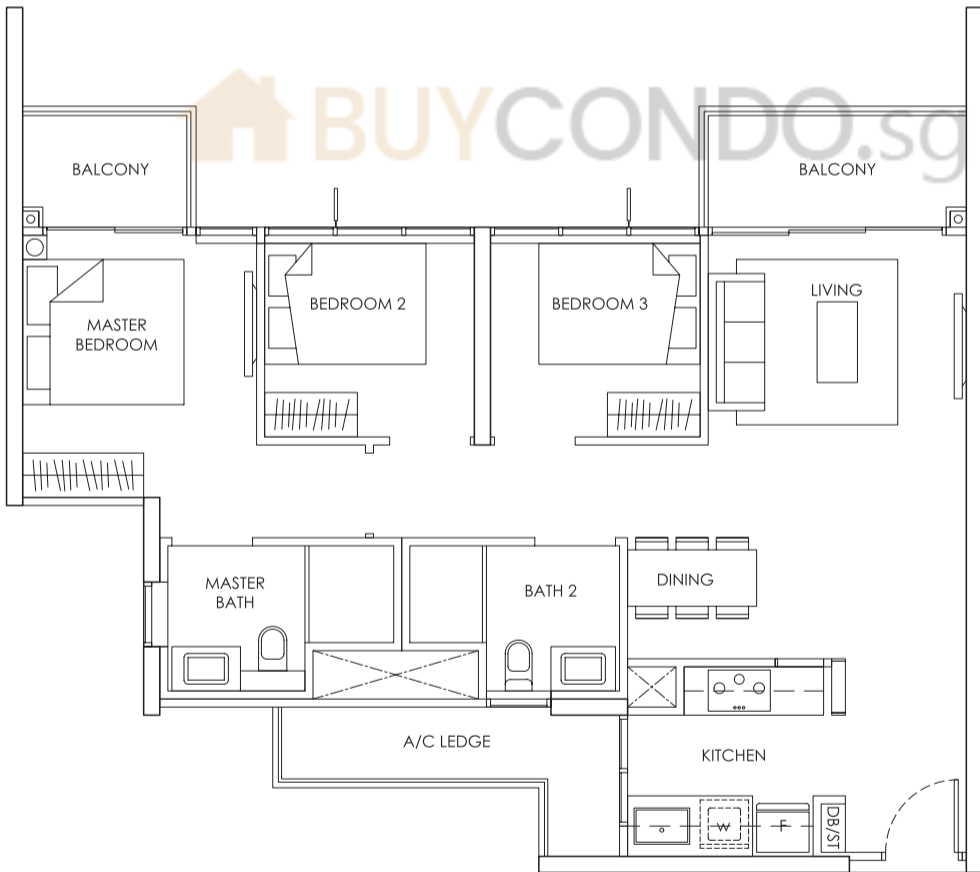

04-45, 10-45

KEY PLAN


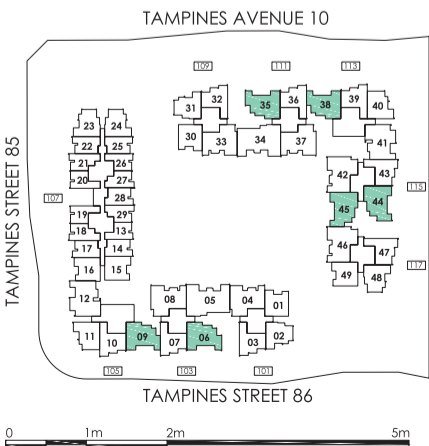


Area includes A/C ledge, balcony, PES, Roof Terrace and Void (where applicable). Orientation and facings will differ depending on the unit you are purchasing (please refer to key plan). All plans are not to scale and subject to changes as may be required by relevant authorities. All appliances and furniture shown in the plan are for illustration purpose only and not representation of fact. All floor areas are estimated and subjected to final survey.


Legend: F - Fridge DB/ST - Distribution Board and Storage space
WC - Water Closet W - Washer cum Dryer A/C - Aircon
PES - Private Enclosed Space

TYPE C1 (STACK 45)

3 - BEDROOM 87 sqm / 936 sqft

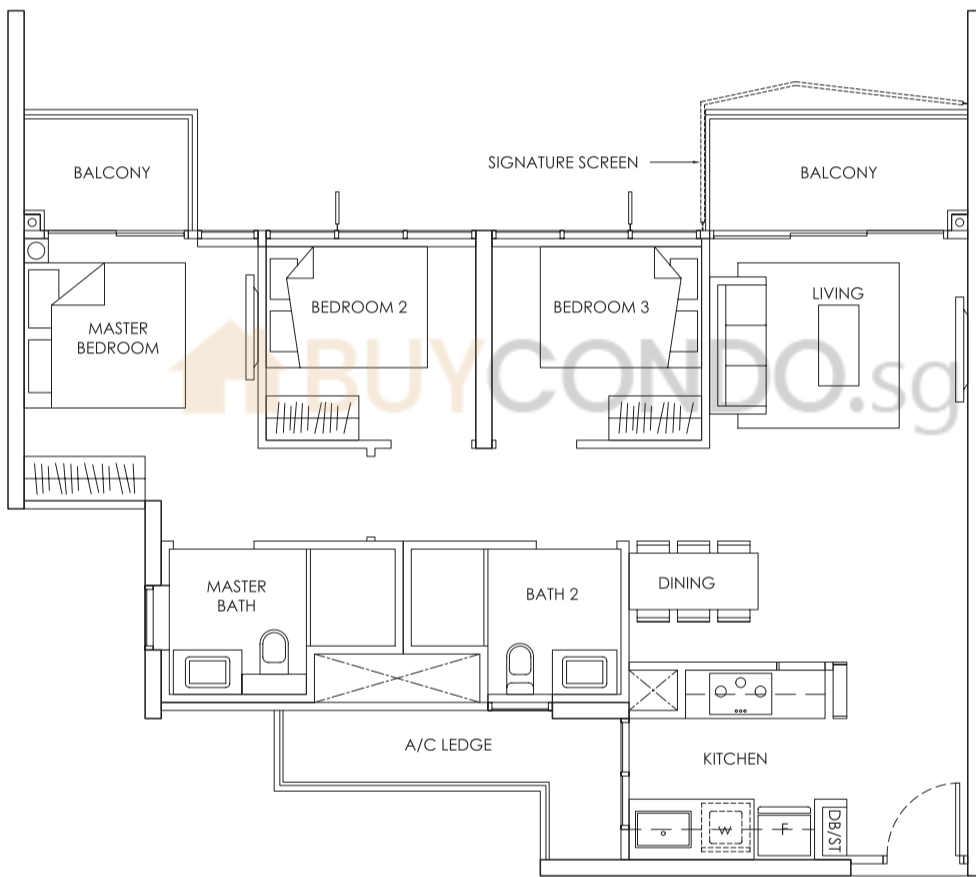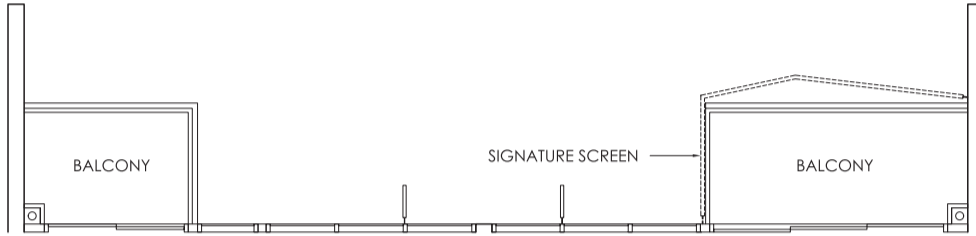

KEY PLAN

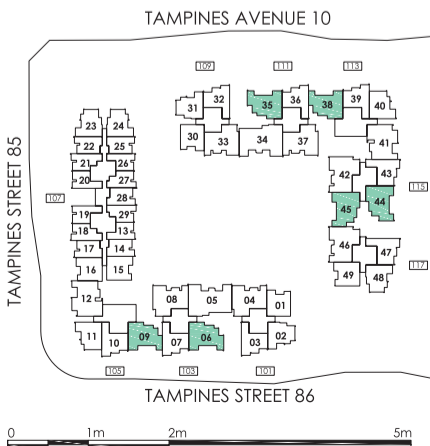


Area includes A/C ledge, balcony, PES, Roof Terrace and Void (where applicable). Orientation and facings will differ depending on the unit you are purchasing (please refer to key plan). All plans are not to scale and subject to changes as may be required by relevant authorities. All appliances and furniture shown in the plan are for illustration purpose only and not representation of fact. All floor areas are estimated and subjected to final survey.


- Legend:
- F - Fridge
 - DB/ST - Distribution Board and Storage space
 - WC - Water Closet
 - W - Washer cum Dryer
 - A/C - Aircon
 - PES - Private Enclosed Space

TYPE C1-P


3 - BEDROOM 87 sqm / 936 sqft

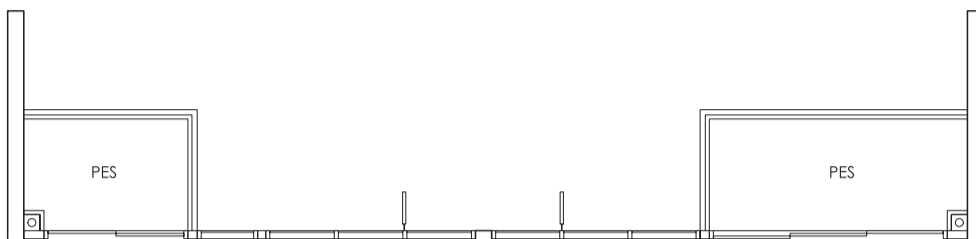


01-45

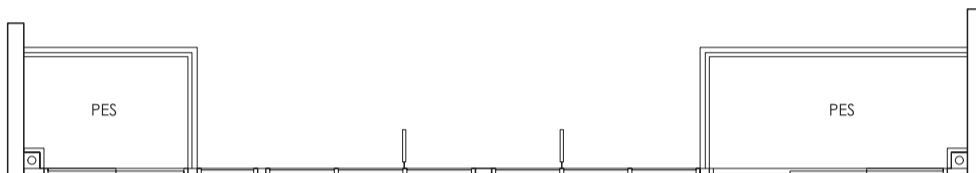

01-44*

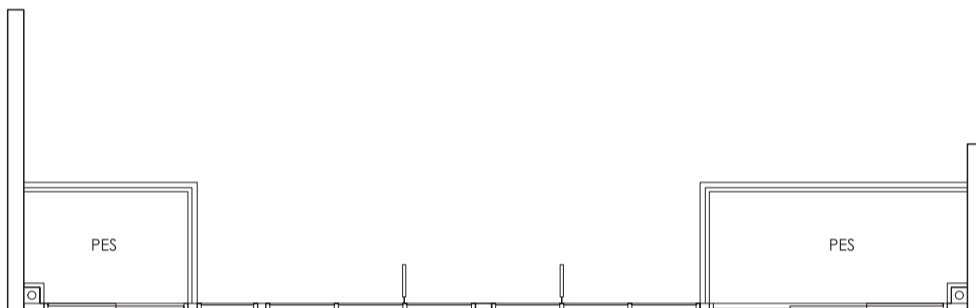


01-38

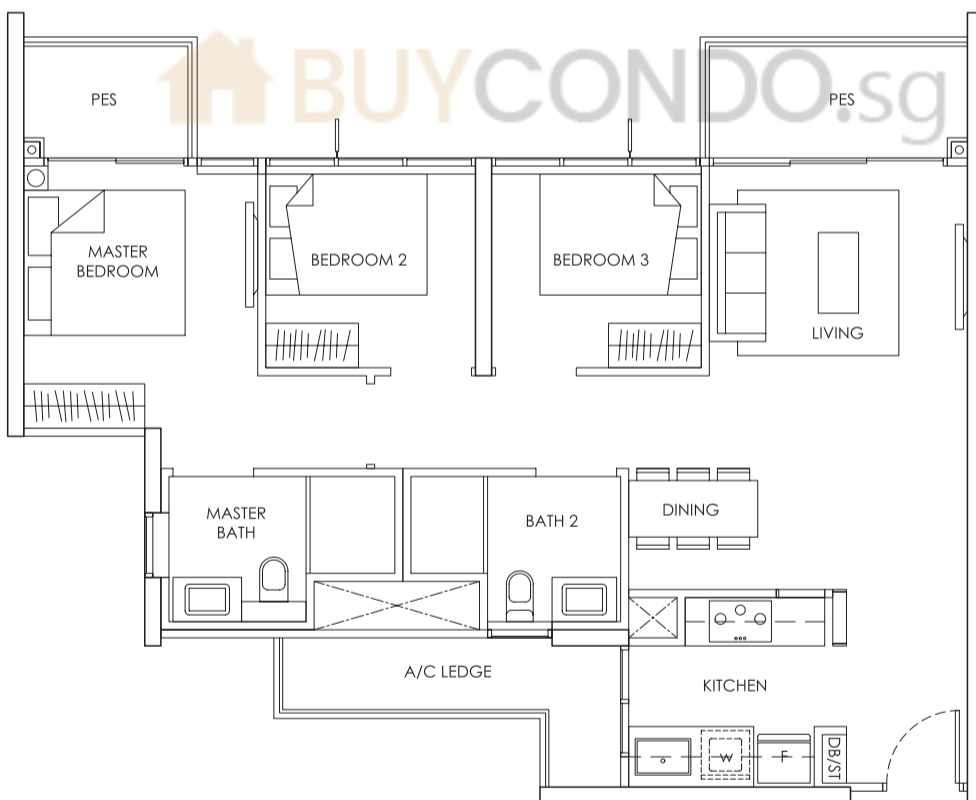

01-35

mirror units *

KEY PLAN

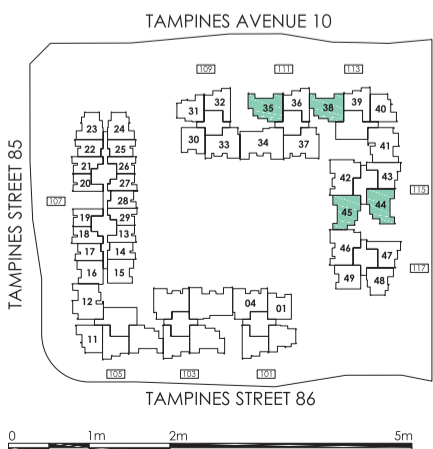


Area includes A/C ledge, balcony, PES, Roof Terrace and Void (where applicable). Orientation and facings will differ depending on the unit you are purchasing (please refer to key plan). All plans are not to scale and subject to changes as may be required by relevant authorities. All appliances and furniture shown in the plan are for illustration purpose only and not representation of fact. All floor areas are estimated and subjected to final survey.

Legend: **F** - Fridge **DB/ST** - Distribution Board and Storage space
WC - Water Closet **W** - Washer cum Dryer **A/C** - Aircon
PES - Private Enclosed Space


TYPE C2 & C2-P (Stack 04 & 33)

3 - BEDROOM 99 sqm / 1,066 sqft

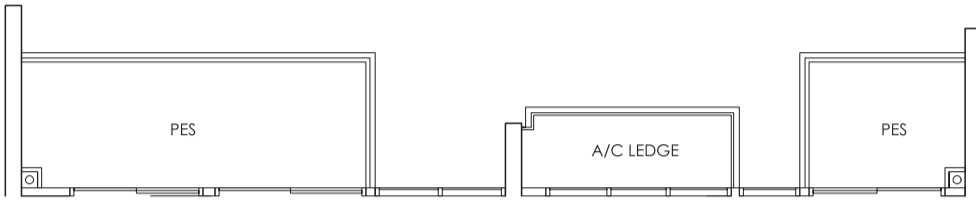


01-04
01-33

C2-P

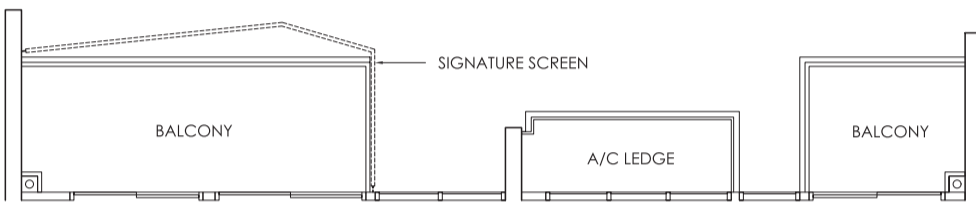

04-04, 07-04
04-33, 07-33, 09-33

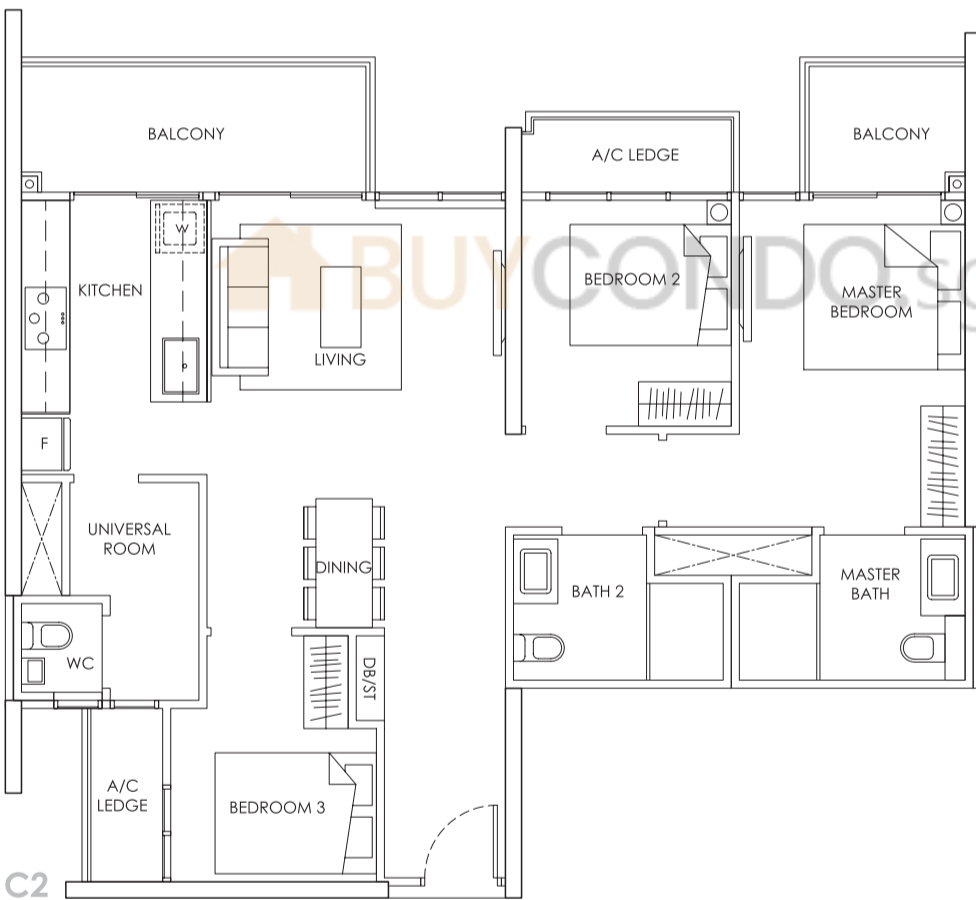


02-04, 03-04, 05-04
06-04, 08-04 to 10-04

02-33, 03-33, 05-33
06-33, 08-33, 10-33

C2

KEY PLAN

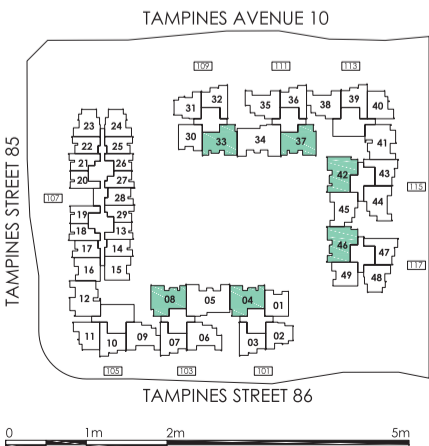


Area includes A/C ledge, balcony, PES, Roof Terrace and Void (where applicable). Orientation and facings will differ depending on the unit you are purchasing (please refer to key plan). All plans are not to scale and subject to changes as may be required by relevant authorities. All appliances and furniture shown in the plan are for illustration purpose only and not representation of fact. All floor areas are estimated and subjected to final survey.



Legend: **F** - Fridge **DB/ST** - Distribution Board and Storage space
WC - Water Closet **W** - Washer cum Dryer **A/C** - Aircon
PES - Private Enclosed Space

TYPE C2 & C2-P (STACK 08 & 37)

3 - BEDROOM 99 sqm / 1,066 sqft

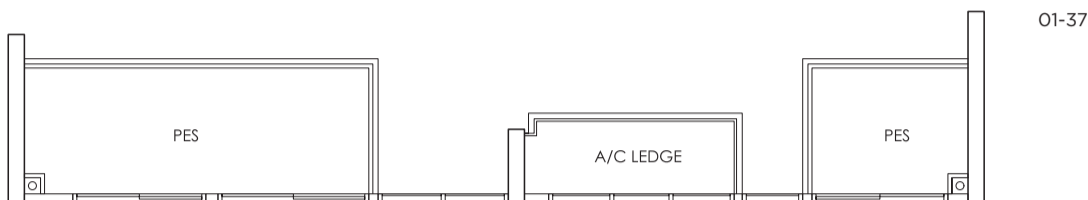


C2-P

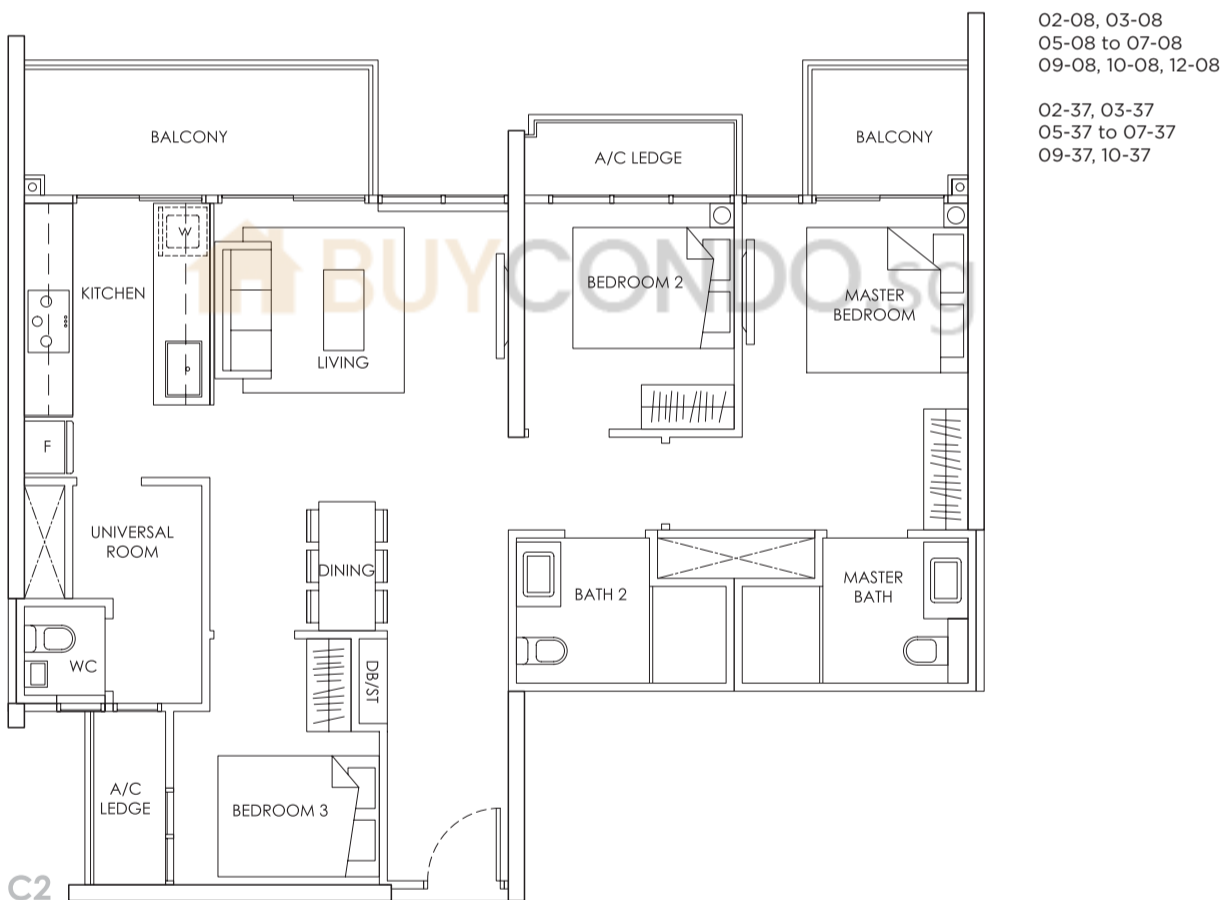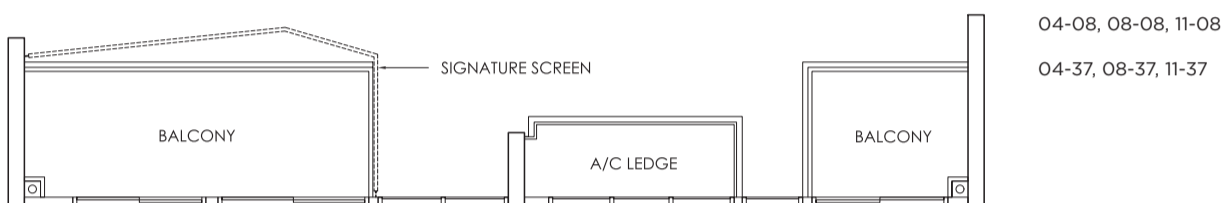

C2

KEY PLAN

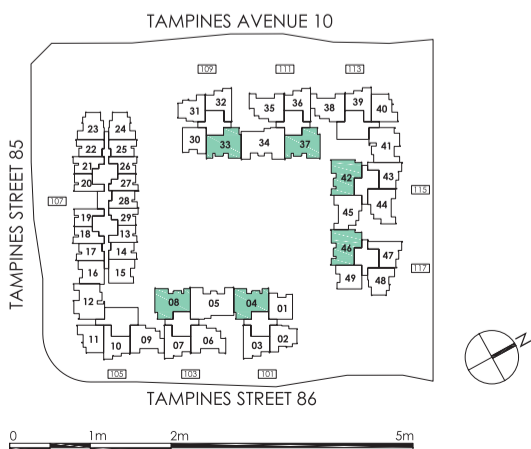


Area includes A/C ledge, balcony, PES, Roof Terrace and Void (where applicable). Orientation and facings will differ depending on the unit you are purchasing (please refer to key plan). All plans are not to scale and subject to changes as may be required by relevant authorities. All appliances and furniture shown in the plan are for illustration purpose only and not representation of fact. All floor areas are estimated and subjected to final survey.

Legend: F - Fridge DB/ST - Distribution Board and Storage space
WC - Water Closet W - Washer cum Dryer A/C - Aircon
PES - Private Enclosed Space


TYPE C2 & C2-P (STACK 42 & 46)

3 - BEDROOM 99 sqm / 1,066 sqft

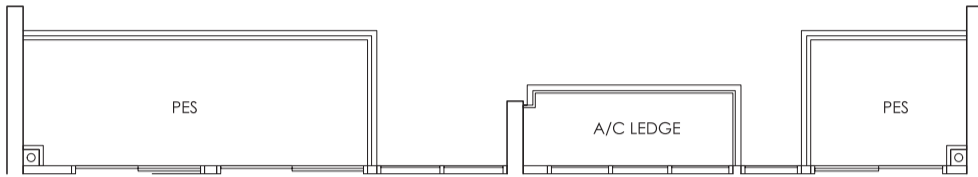


01-42*
01-46*

C2-P

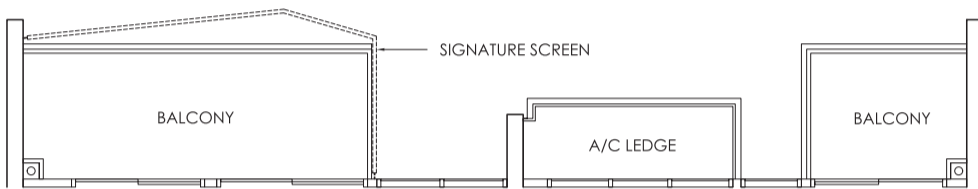

04-42*, 08-42*, 14-42*
04-46*, 10-46*, 12-46*

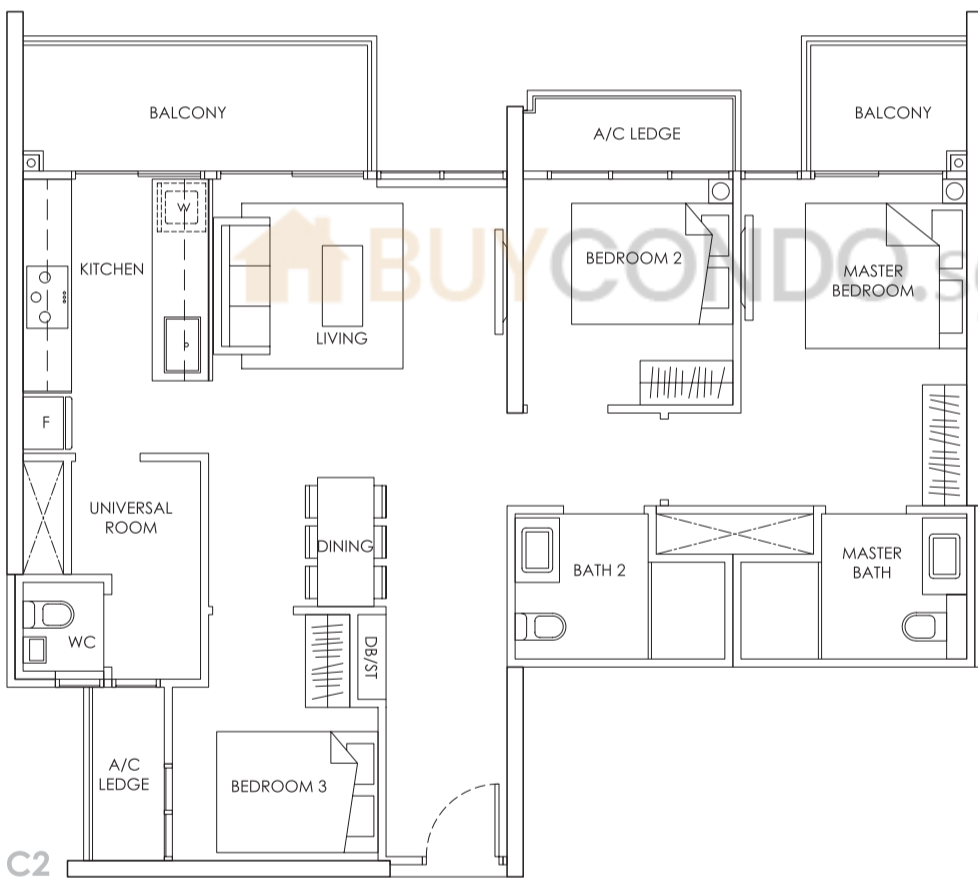


02-42*, 03-42*
05-42* to 07-42*
09-42* to 13-42*

02-42*, 03-46*
05-46* to 09-46*
11-46*, 13-46*

mirror units*

C2

KEY PLAN




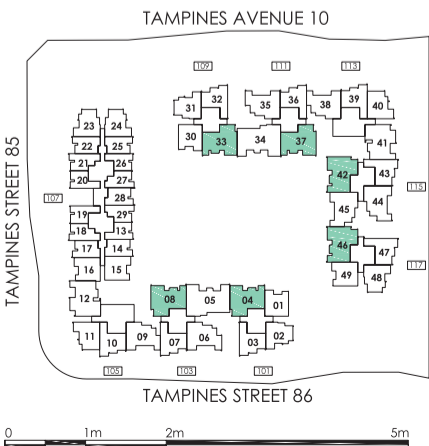


Area includes A/C ledge, balcony, PES, Roof Terrace and Void (where applicable). Orientation and facings will differ depending on the unit you are purchasing (please refer to key plan). All plans are not to scale and subject to changes as may be required by relevant authorities. All appliances and furniture shown in the plan are for illustration purpose only and not representation of fact. All floor areas are estimated and subjected to final survey.


Legend: F - Fridge DB/ST - Distribution Board and Storage space
WC - Water Closet W - Washer cum Dryer A/C - Aircon
PES - Private Enclosed Space

TYPE C3 (STACK 12)

3 - BEDROOM 101 sqm / 1,087 sqft

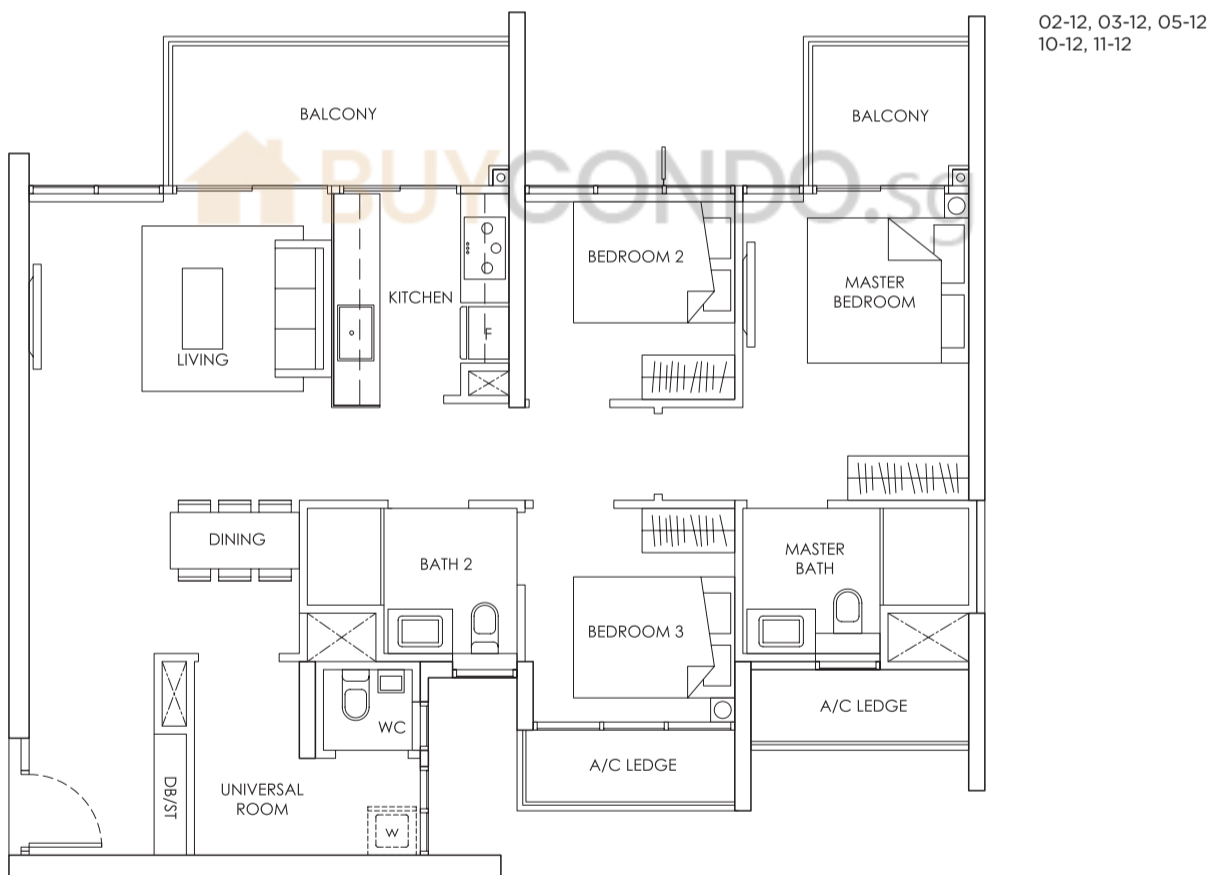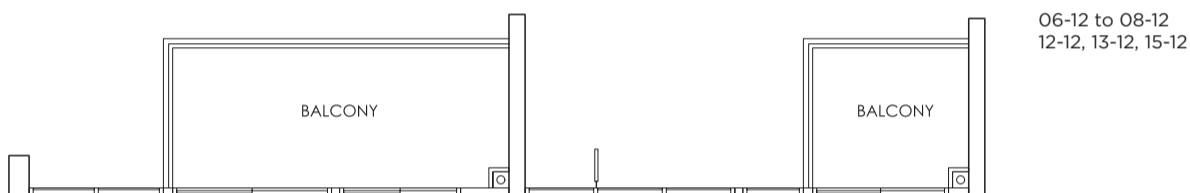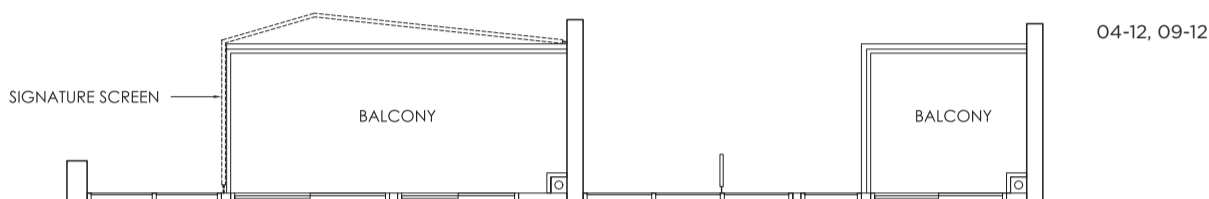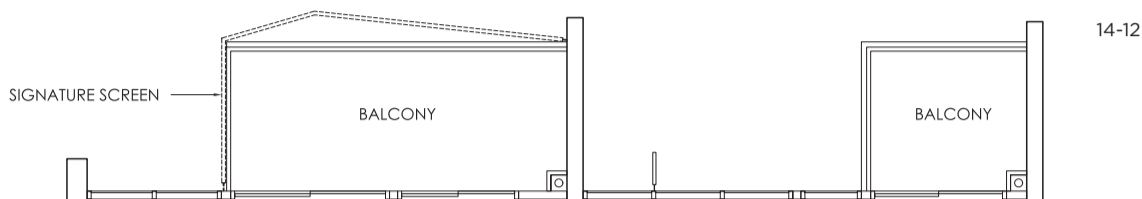

KEY PLAN

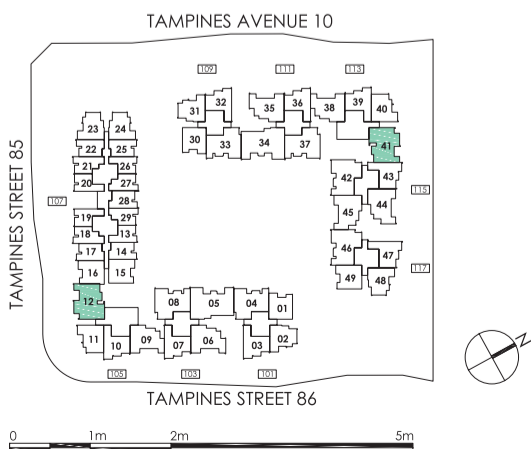


Area includes A/C ledge, balcony, PES, Roof Terrace and Void (where applicable). Orientation and facings will differ depending on the unit you are purchasing (please refer to key plan). All plans are not to scale and subject to changes as may be required by relevant authorities. All appliances and furniture shown in the plan are for illustration purpose only and not representation of fact. All floor areas are estimated and subjected to final survey.


Legend: F - Fridge DB/ST - Distribution Board and Storage space
WC - Water Closet W - Washer cum Dryer A/C - Aircon
PES - Private Enclosed Space

TYPE C3 (STACK 41)

3 - BEDROOM 101 sqm / 1,087 sqft

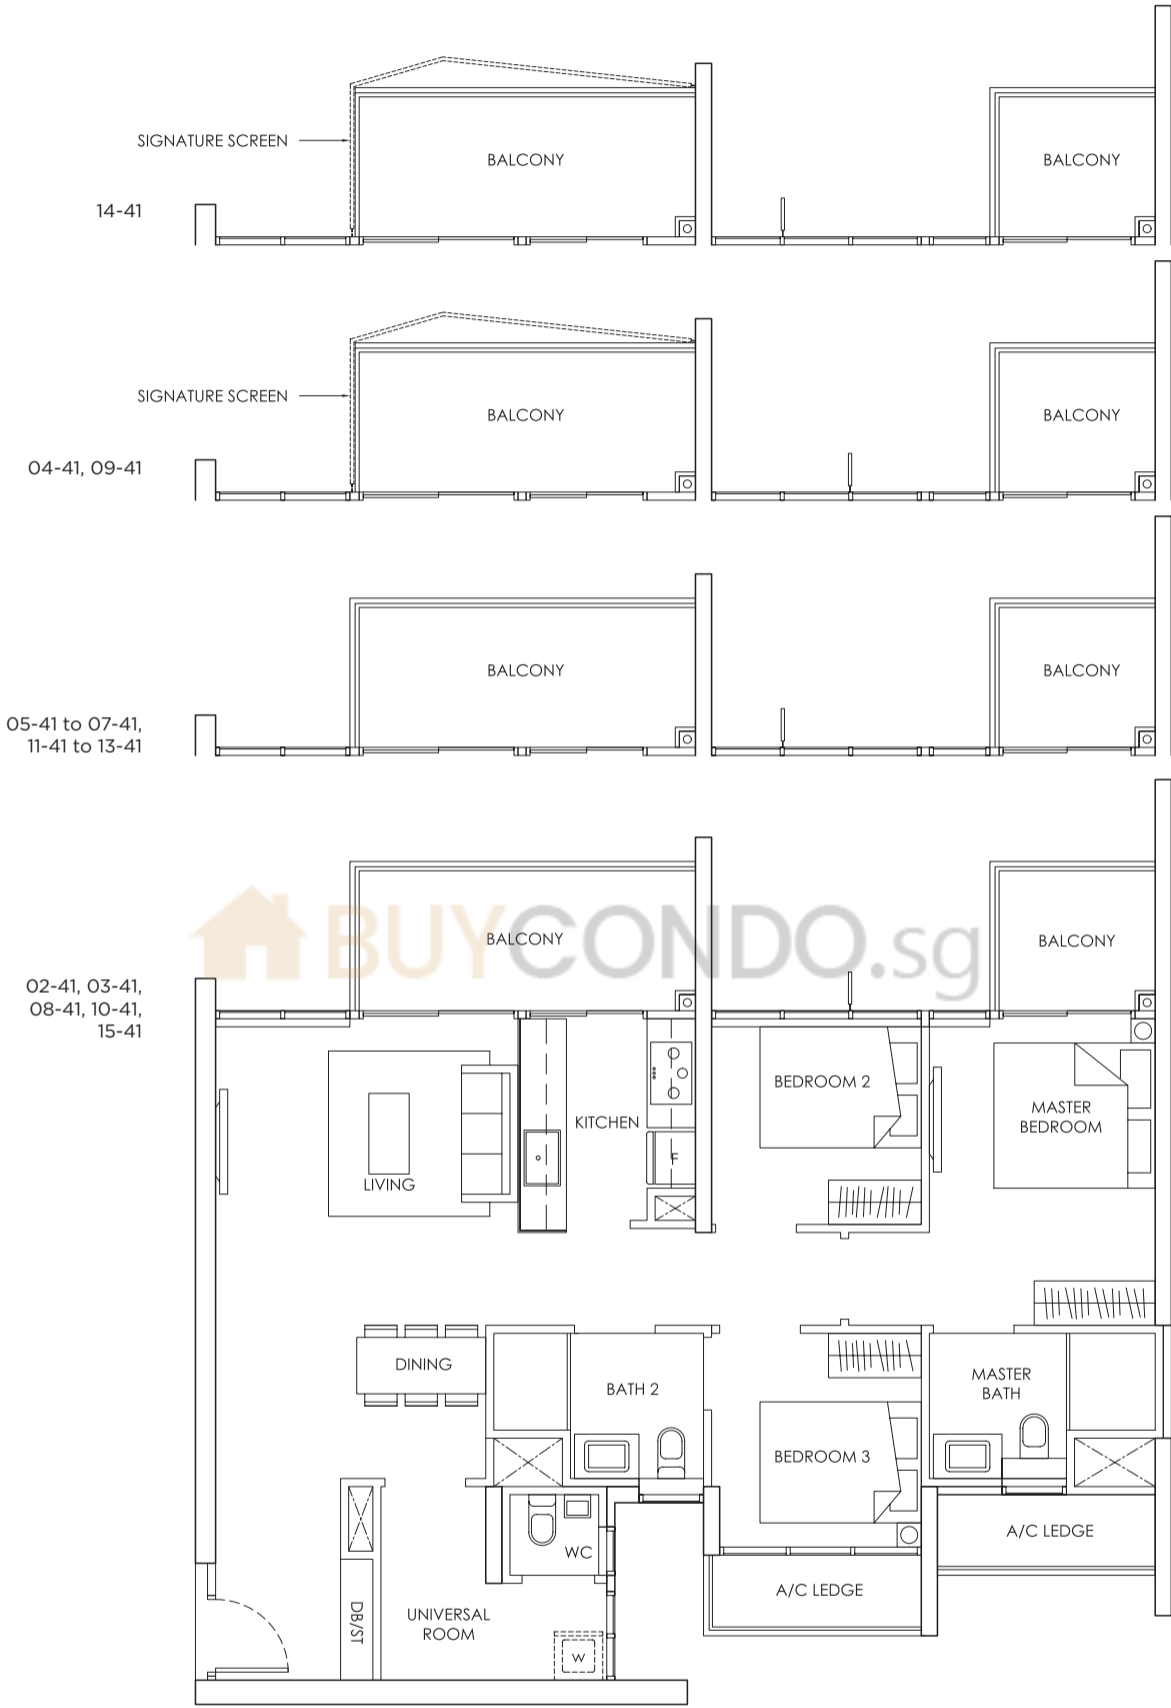

KEY PLAN


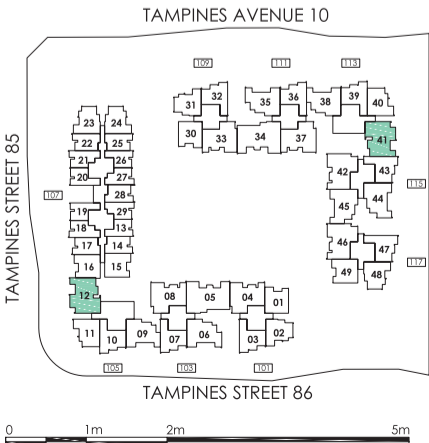


Area includes A/C ledge, balcony, PES, Roof Terrace and Void (where applicable). Orientation and facings will differ depending on the unit you are purchasing (please refer to key plan). All plans are not to scale and subject to changes as may be required by relevant authorities. All appliances and furniture shown in the plan are for illustration purpose only and not representation of fact. All floor areas are estimated and subjected to final survey.


- Legend: **F** - Fridge **DB/ST** - Distribution Board and Storage space
WC - Water Closet **W** - Washer cum Dryer **A/C** - Aircon
PES - Private Enclosed Space

TYPE C3-P

3 - BEDROOM 101 sqm / 1,087 sqft

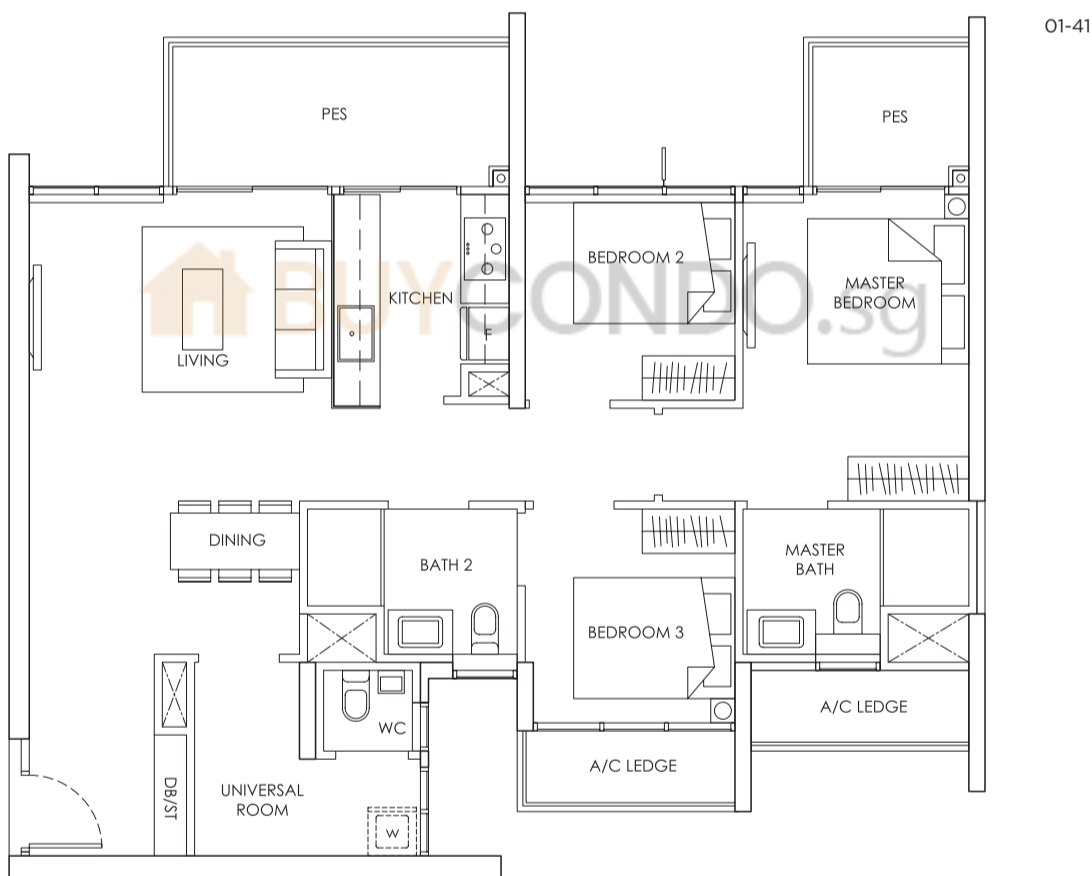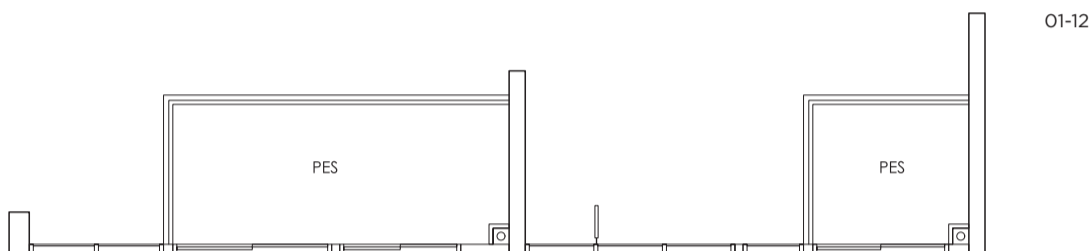

KEY PLAN

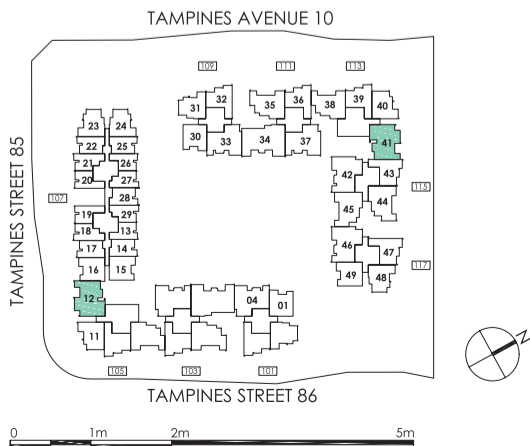


Area includes A/C ledge, balcony, PES, Roof Terrace and Void (where applicable). Orientation and facings will differ depending on the unit you are purchasing (please refer to key plan). All plans are not to scale and subject to changes as may be required by relevant authorities. All appliances and furniture shown in the plan are for illustration purpose only and not representation of fact. All floor areas are estimated and subjected to final survey.

- Legend: **F** - Fridge **DB/ST** - Distribution Board and Storage space
WC - Water Closet **W** - Washer cum Dryer **A/C** - Aircon
PES - Private Enclosed Space

TYPE D1

4 - BEDROOM 131 sqm / 1,410 sqft

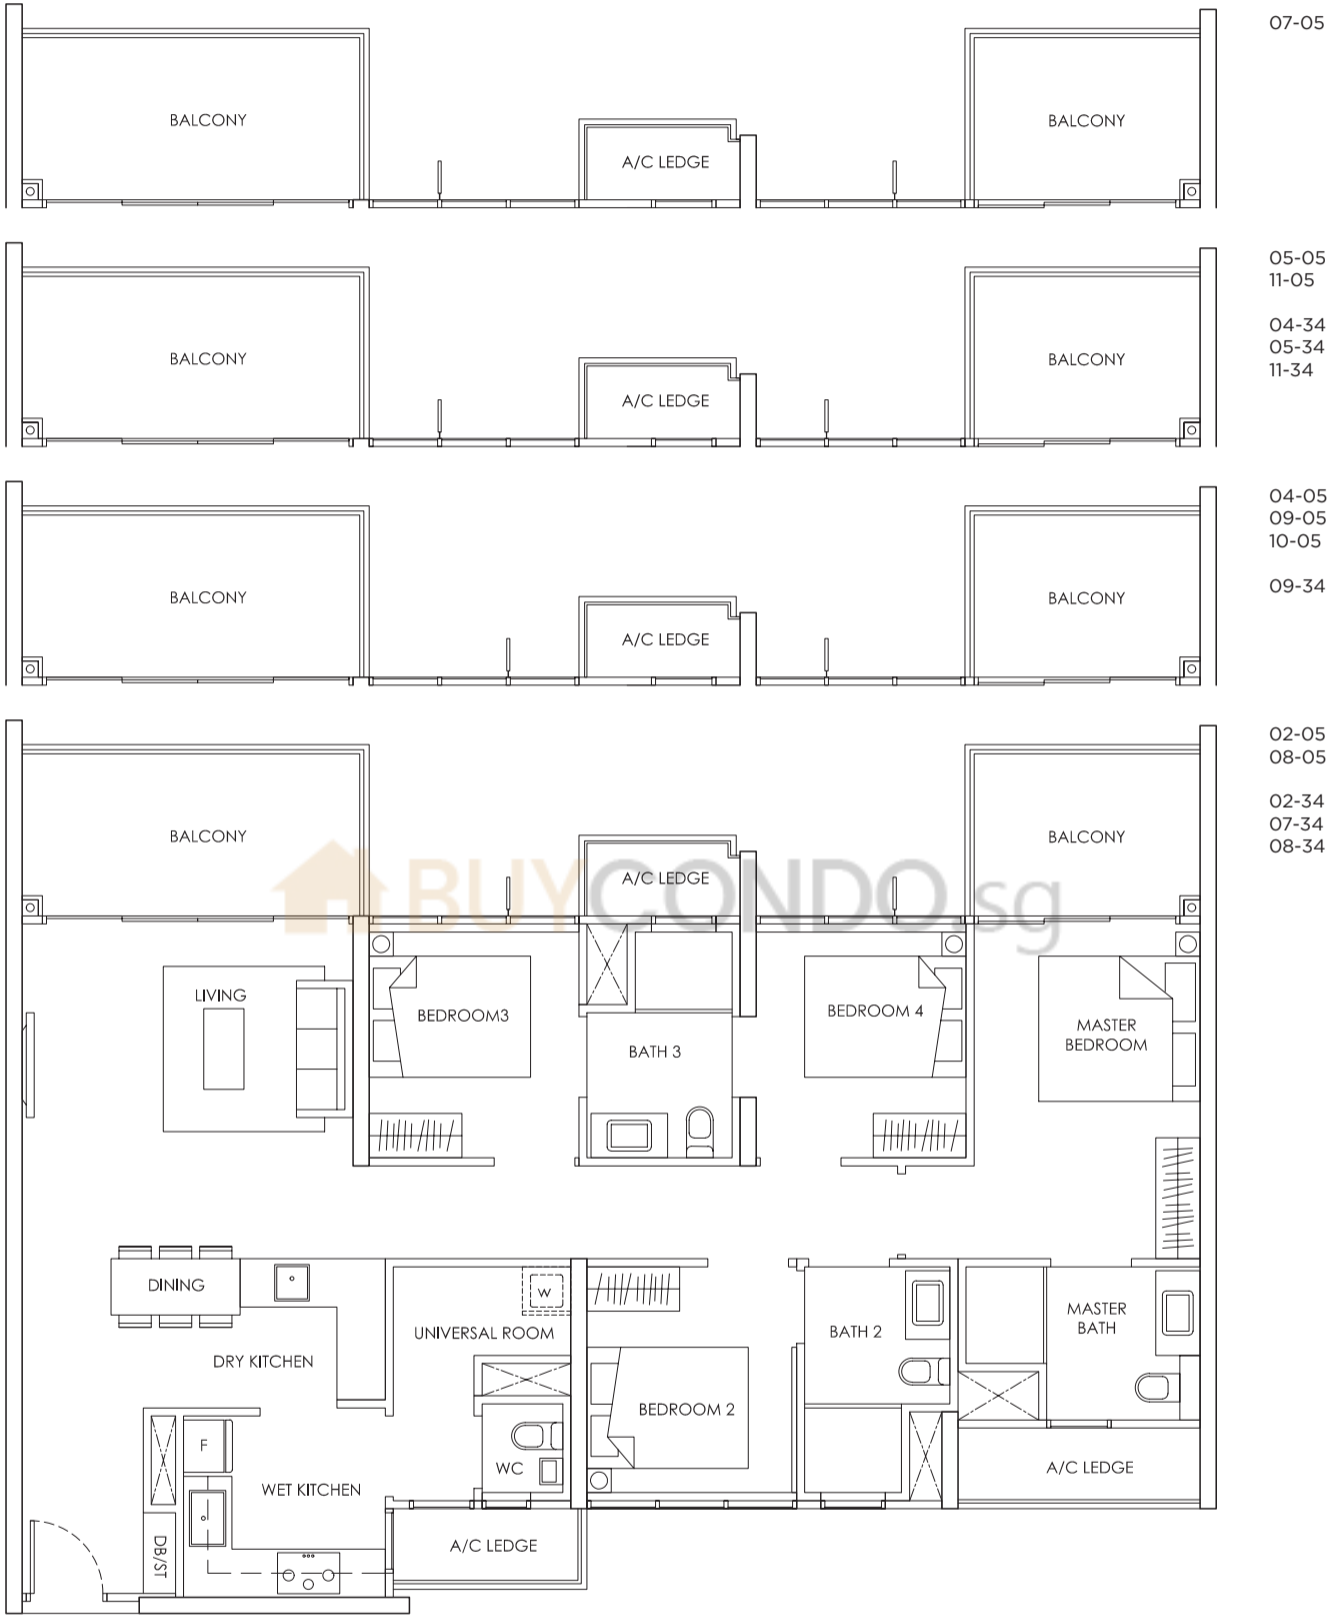

07-05

05-05
11-05

04-34
05-34
11-34

04-05
09-05
10-05


09-34

02-05
08-05

02-34
07-34
08-34

KEY PLAN

TAMPINES AVENUE 10



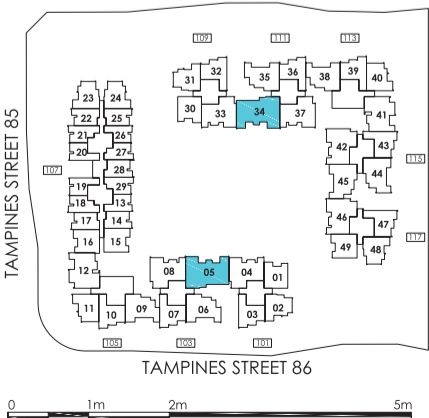


Area includes A/C ledge, balcony, PES, Roof Terrace and Void (where applicable). Orientation and facings will differ depending on the unit you are purchasing (please refer to key plan). All plans are not to scale and subject to changes as may be required by relevant authorities. All appliances and furniture shown in the plan are for illustration purpose only and not representation of fact. All floor areas are estimated and subjected to final survey.


Legend: F - Fridge DB/ST - Distribution Board and Storage space
WC - Water Closet W - Washer cum Dryer A/C - Aircon
PES - Private Enclosed Space

TYPE D1 (CONTINUED)

4 - BEDROOM 131 sqm / 1,410 sqft

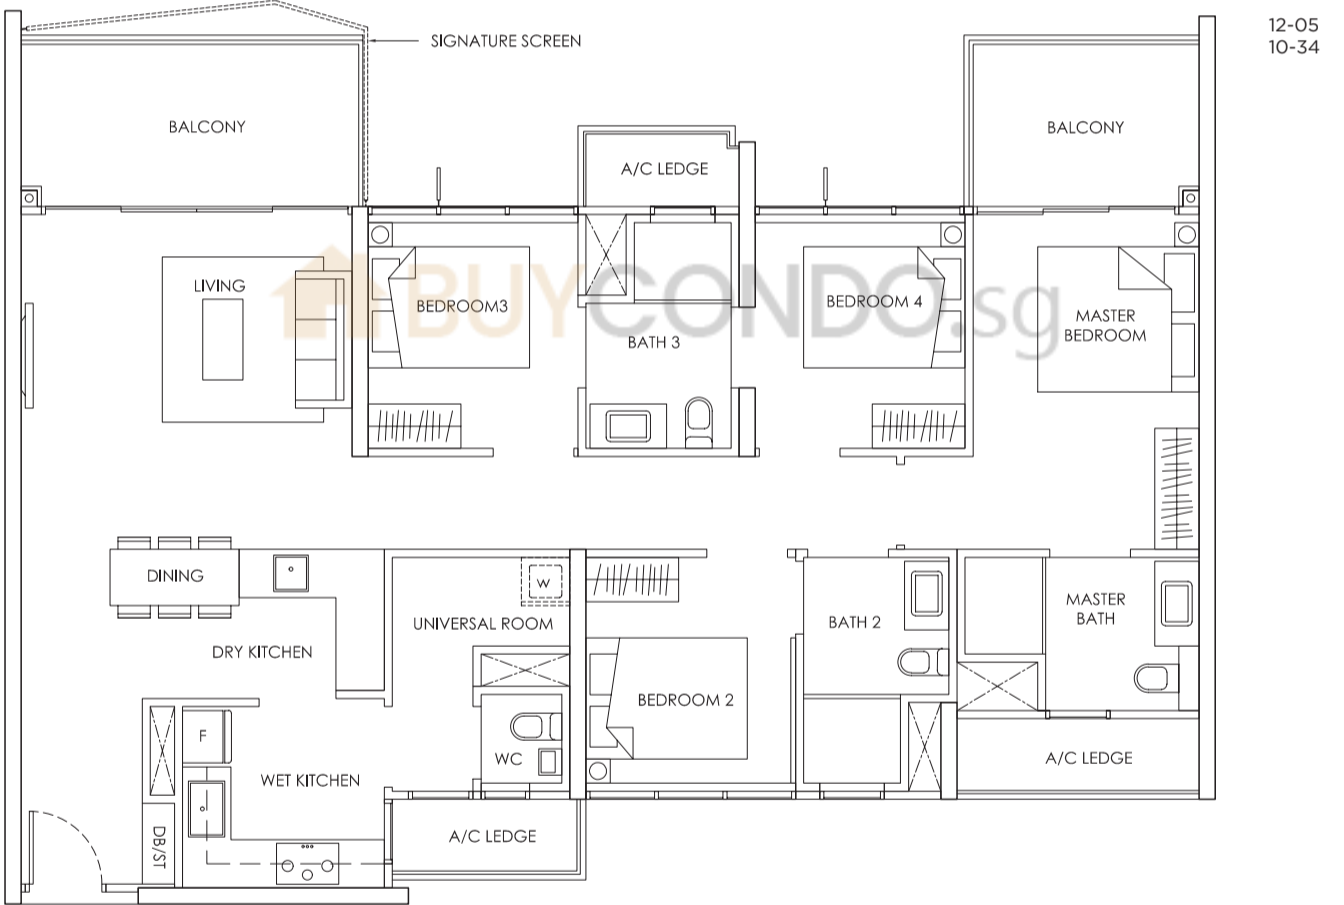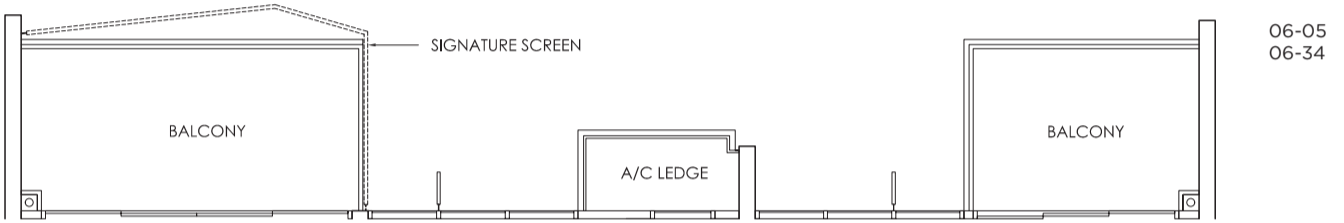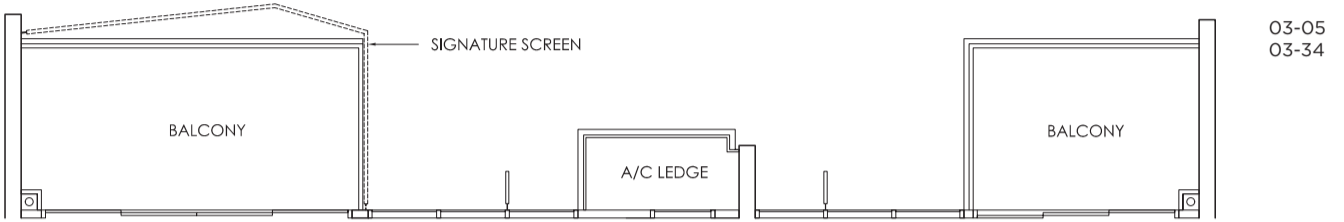

KEY PLAN

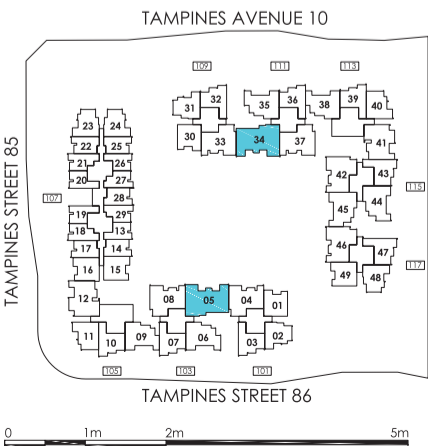


Area includes A/C ledge, balcony, PES, Roof Terrace and Void (where applicable). Orientation and facings will differ depending on the unit you are purchasing (please refer to key plan). All plans are not to scale and subject to changes as may be required by relevant authorities. All appliances and furniture shown in the plan are for illustration purpose only and not representation of fact. All floor areas are estimated and subjected to final survey.

- Legend: **F** - Fridge **DB/ST** - Distribution Board and Storage space
WC - Water Closet **W** - Washer cum Dryer **A/C** - Aircon
PES - Private Enclosed Space

TYPE D1-P

4 - BEDROOM 131 sqm / 1,410 sqft

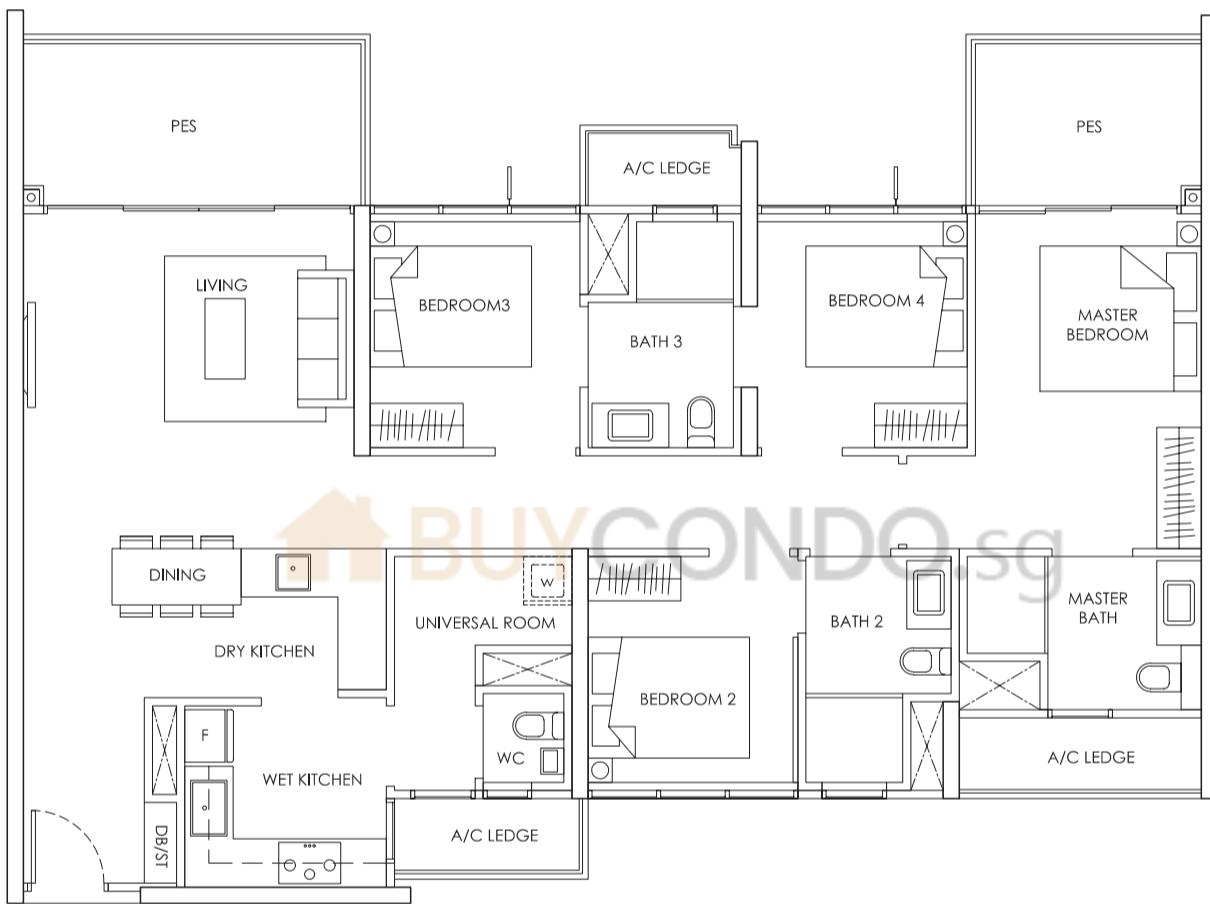


01-34

BUYCONDO.sg

KEY PLAN

TAMPINES AVENUE 10

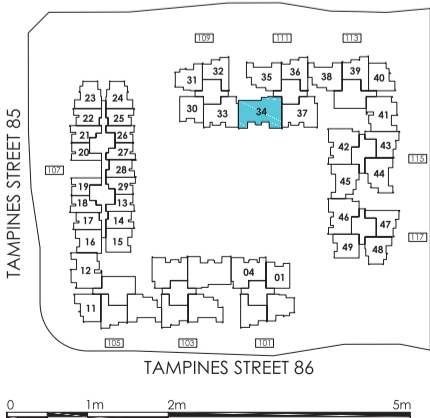

Area includes A/C ledge, balcony, PES, Roof Terrace and Void (where applicable). Orientation and facings will differ depending on the unit you are purchasing (please refer to key plan). All plans are not to scale and subject to changes as may be required by relevant authorities. All appliances and furniture shown in the plan are for illustration purpose only and not representation of fact. All floor areas are estimated and subjected to final survey.



Legend: F - Fridge DB/ST - Distribution Board and Storage space
 WC - Water Closet W - Washer cum Dryer A/C - Aircon
 PES - Private Enclosed Space



PENTHOUSES BUYCONDO.sg

TYPE PHI

4 - BEDROOM
155 sqm / 1,668 sqft

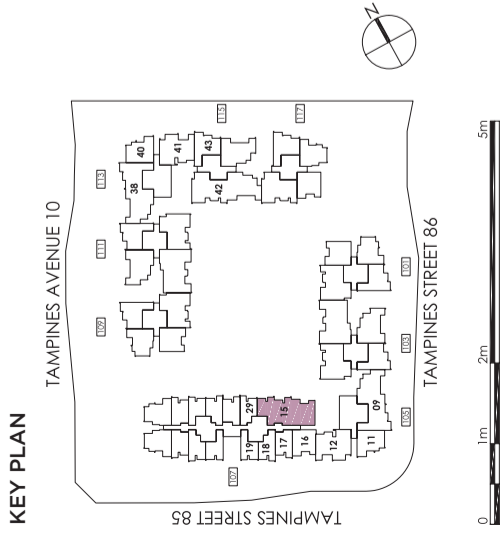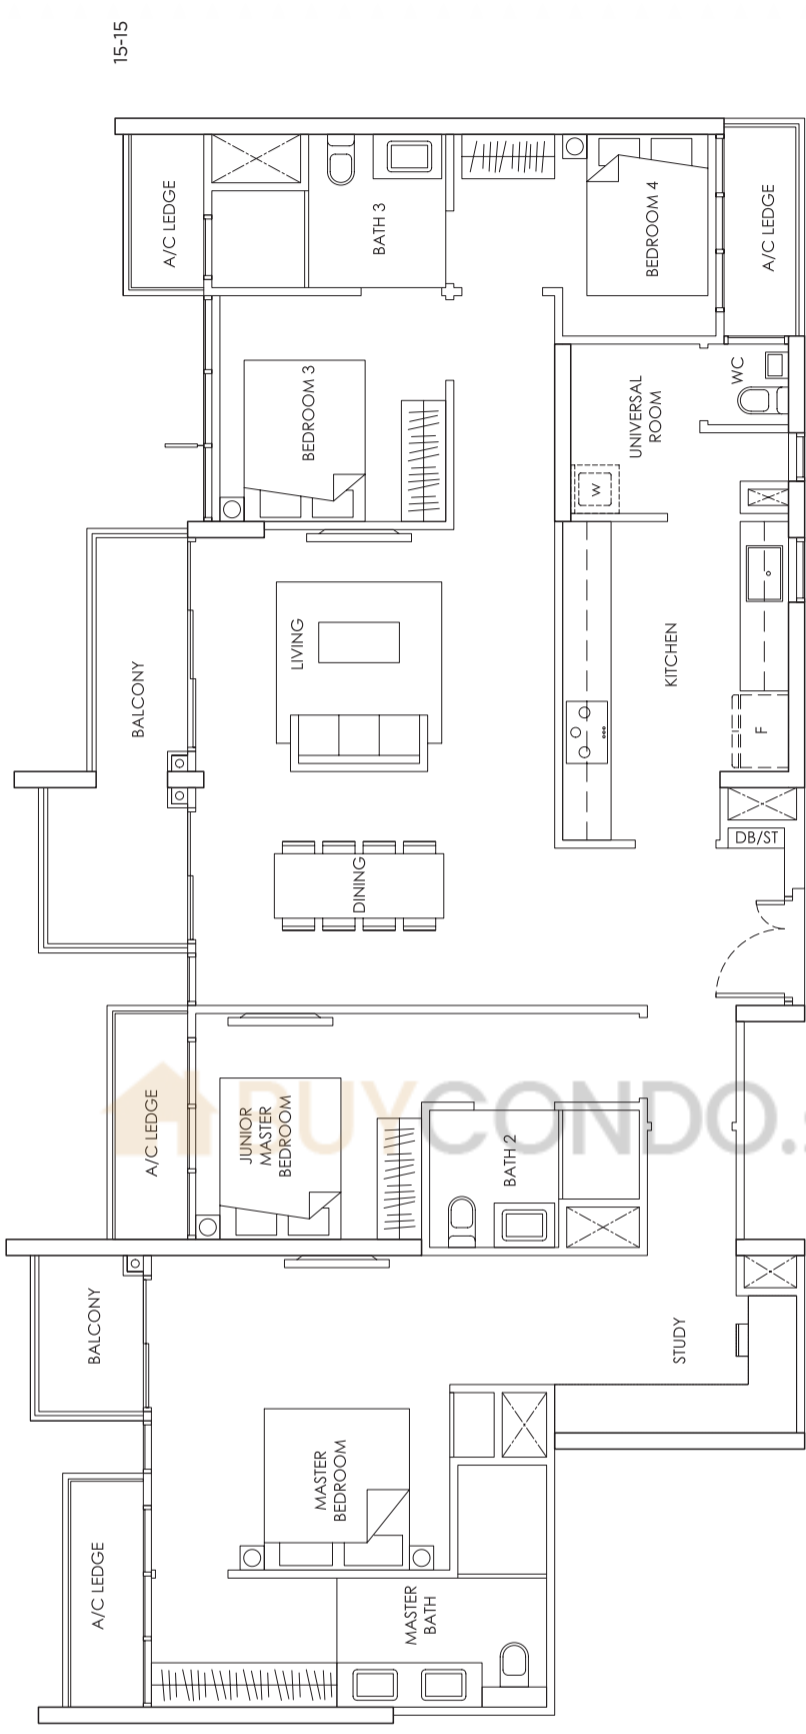


Area includes A/C ledge, balcony, PES, Roof Terrace and Void (where applicable). Orientation and facings will differ depending on the unit you are purchasing (please refer to key plan). All plans are not to scale and subject to changes as may be required by relevant authorities. All appliances and furniture shown in the plan are for illustration purpose only and not representation of fact. All floor areas are estimated and subjected to final survey.

Legend: **F** - Fridge **DB/ST** - Distribution Board and Storage space **WC** - Water Closet **W** - Washer cum Dryer **A/C** - Aircon **PES** - Private Enclosed Space

TYPE PH2


4 - BEDROOM
165 sqm / 1,776 sqft

15-09,
15-38

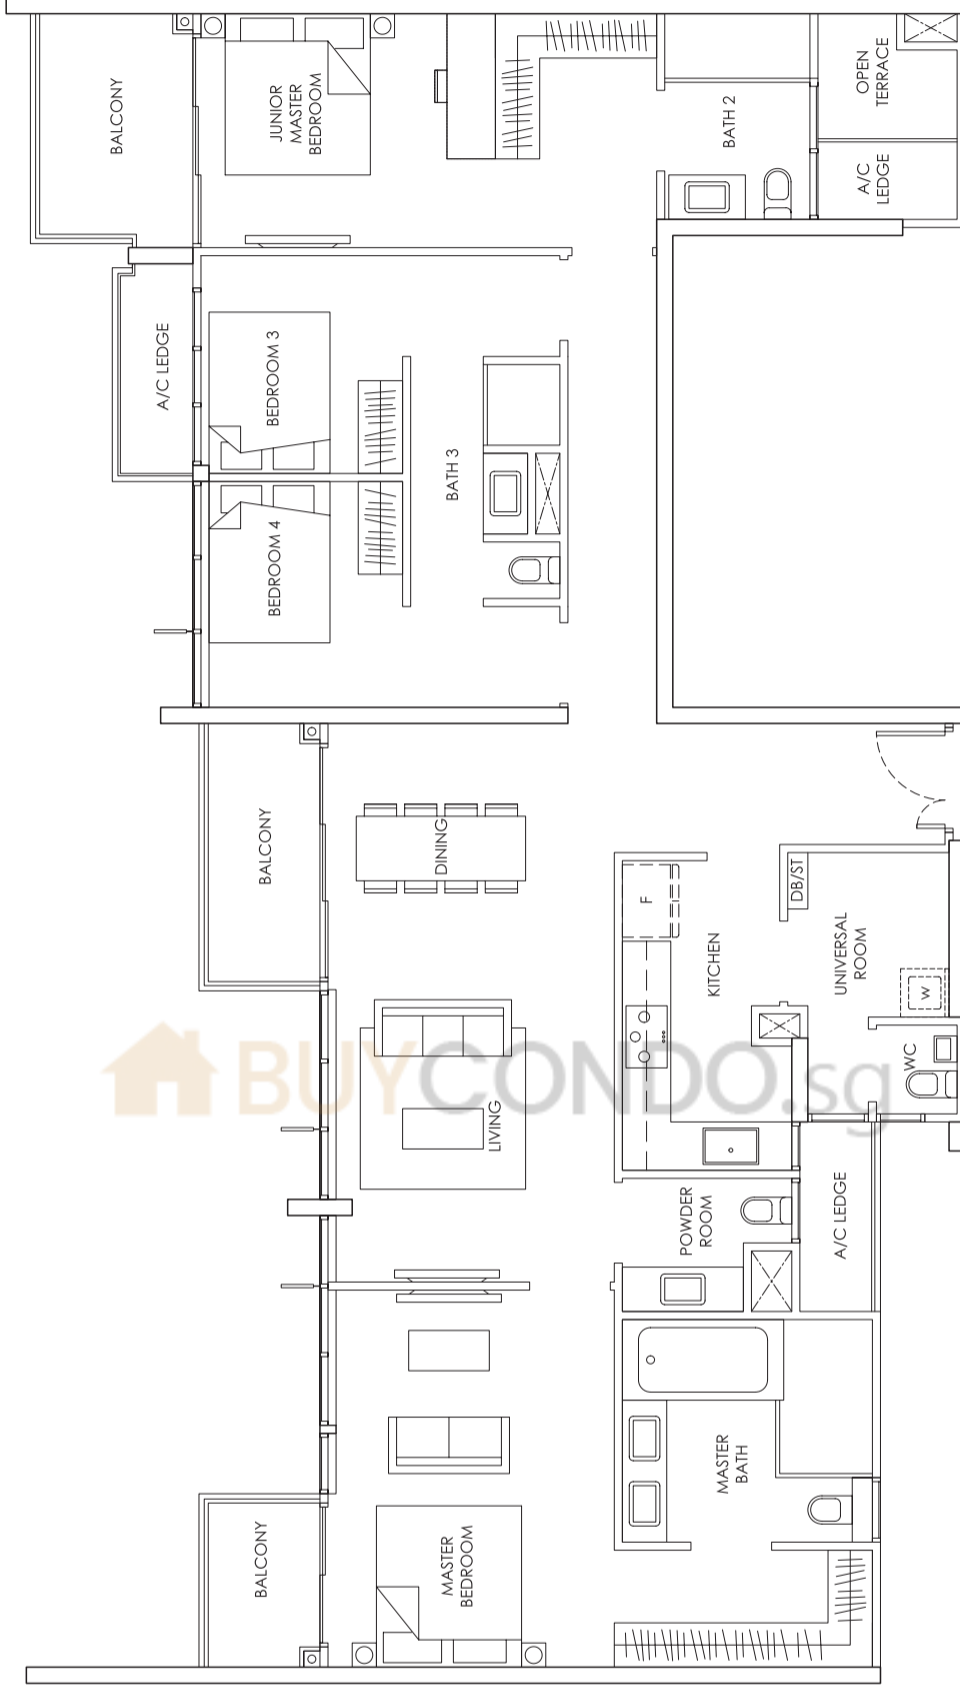

Area includes A/C ledge, balcony, PES, Roof Terrace and Void (where applicable). Orientation and facings will differ depending on the unit you are purchasing (please refer to key plan). All plans are not to scale and subject to changes as may be required by relevant authorities. All appliances and furniture shown in the plan are for illustration purpose only and not representation of fact. All floor areas are estimated and subjected to final survey.


Legend: **F** - Fridge **DB/ST** - Distribution Board and Storage space **WC** - Water Closet **W** - Washer cum Dryer **A/C** - Aircon **PES** - Private Enclosed Space

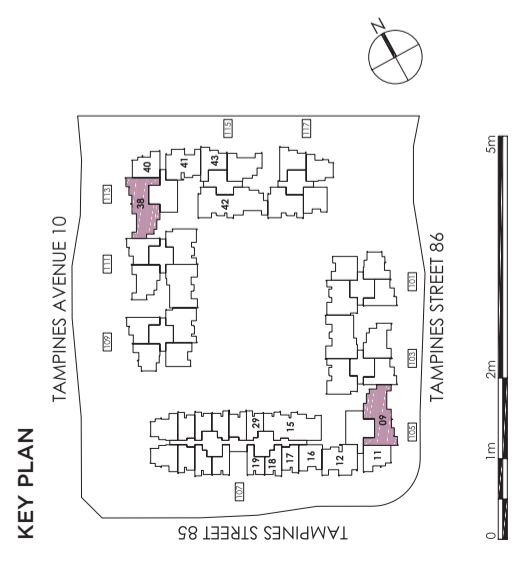

TYPE PH3

4 - BEDROOM
194 sqm / 2,088 sqft


15-42

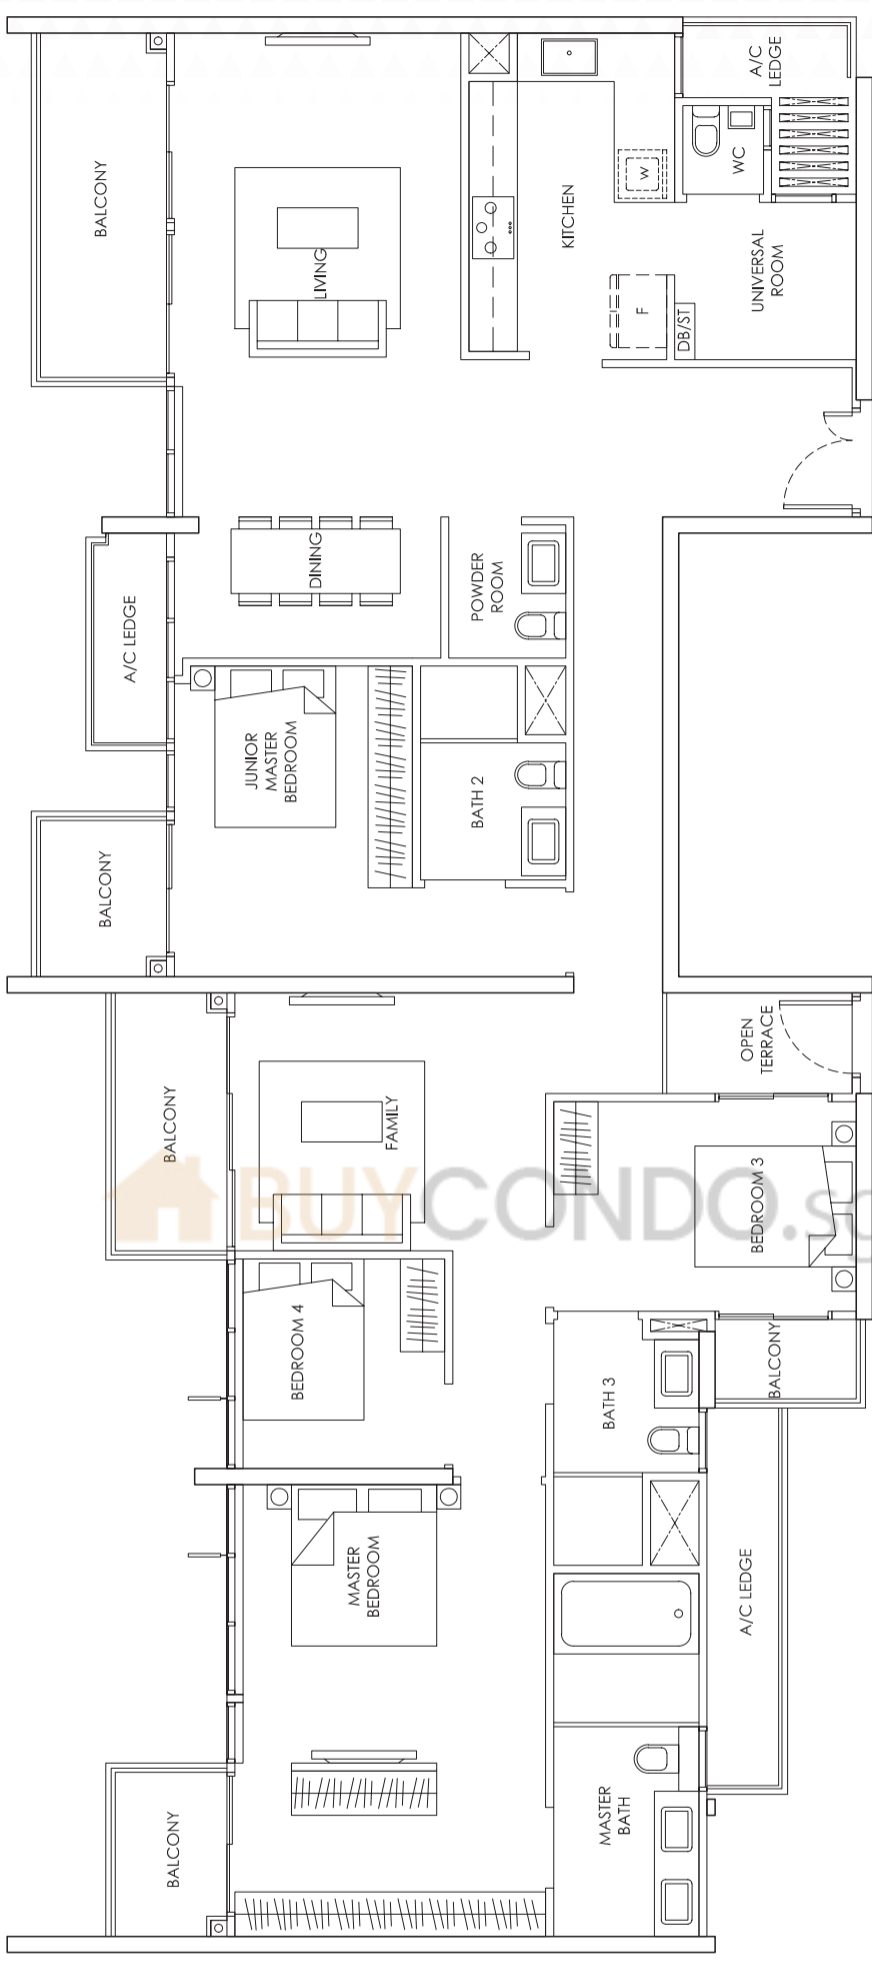

Area includes A/C ledge, balcony, PES, Roof Terrace and Void (where applicable). Orientation and facings will differ depending on the unit you are purchasing (please refer to key plan). All plans are not to scale and subject to changes as may be required by relevant authorities. All appliances and furniture shown in the plan are for illustration purpose only and not representation of fact. All floor areas are estimated and subjected to final survey.

Legend: **F** - Fridge **DB/ST** - Distribution Board and Storage space **WC** - Water Closet **W** - Washer cum Dryer **A/C** - Aircon **PES** - Private Enclosed Space


KEY PLAN

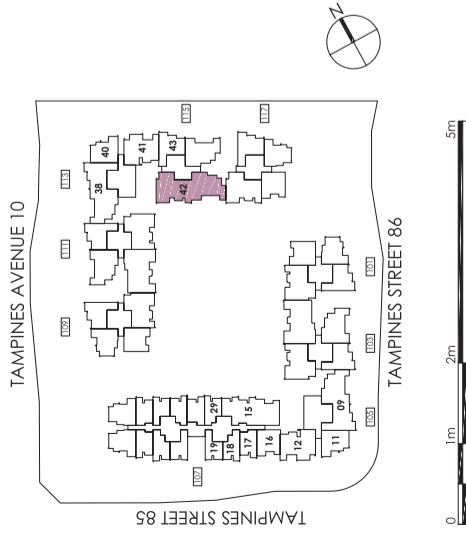

TYPE PH4

5 - BEDROOM +
STUDY
231 sqm / 2,486 sqft

13-08
12-34

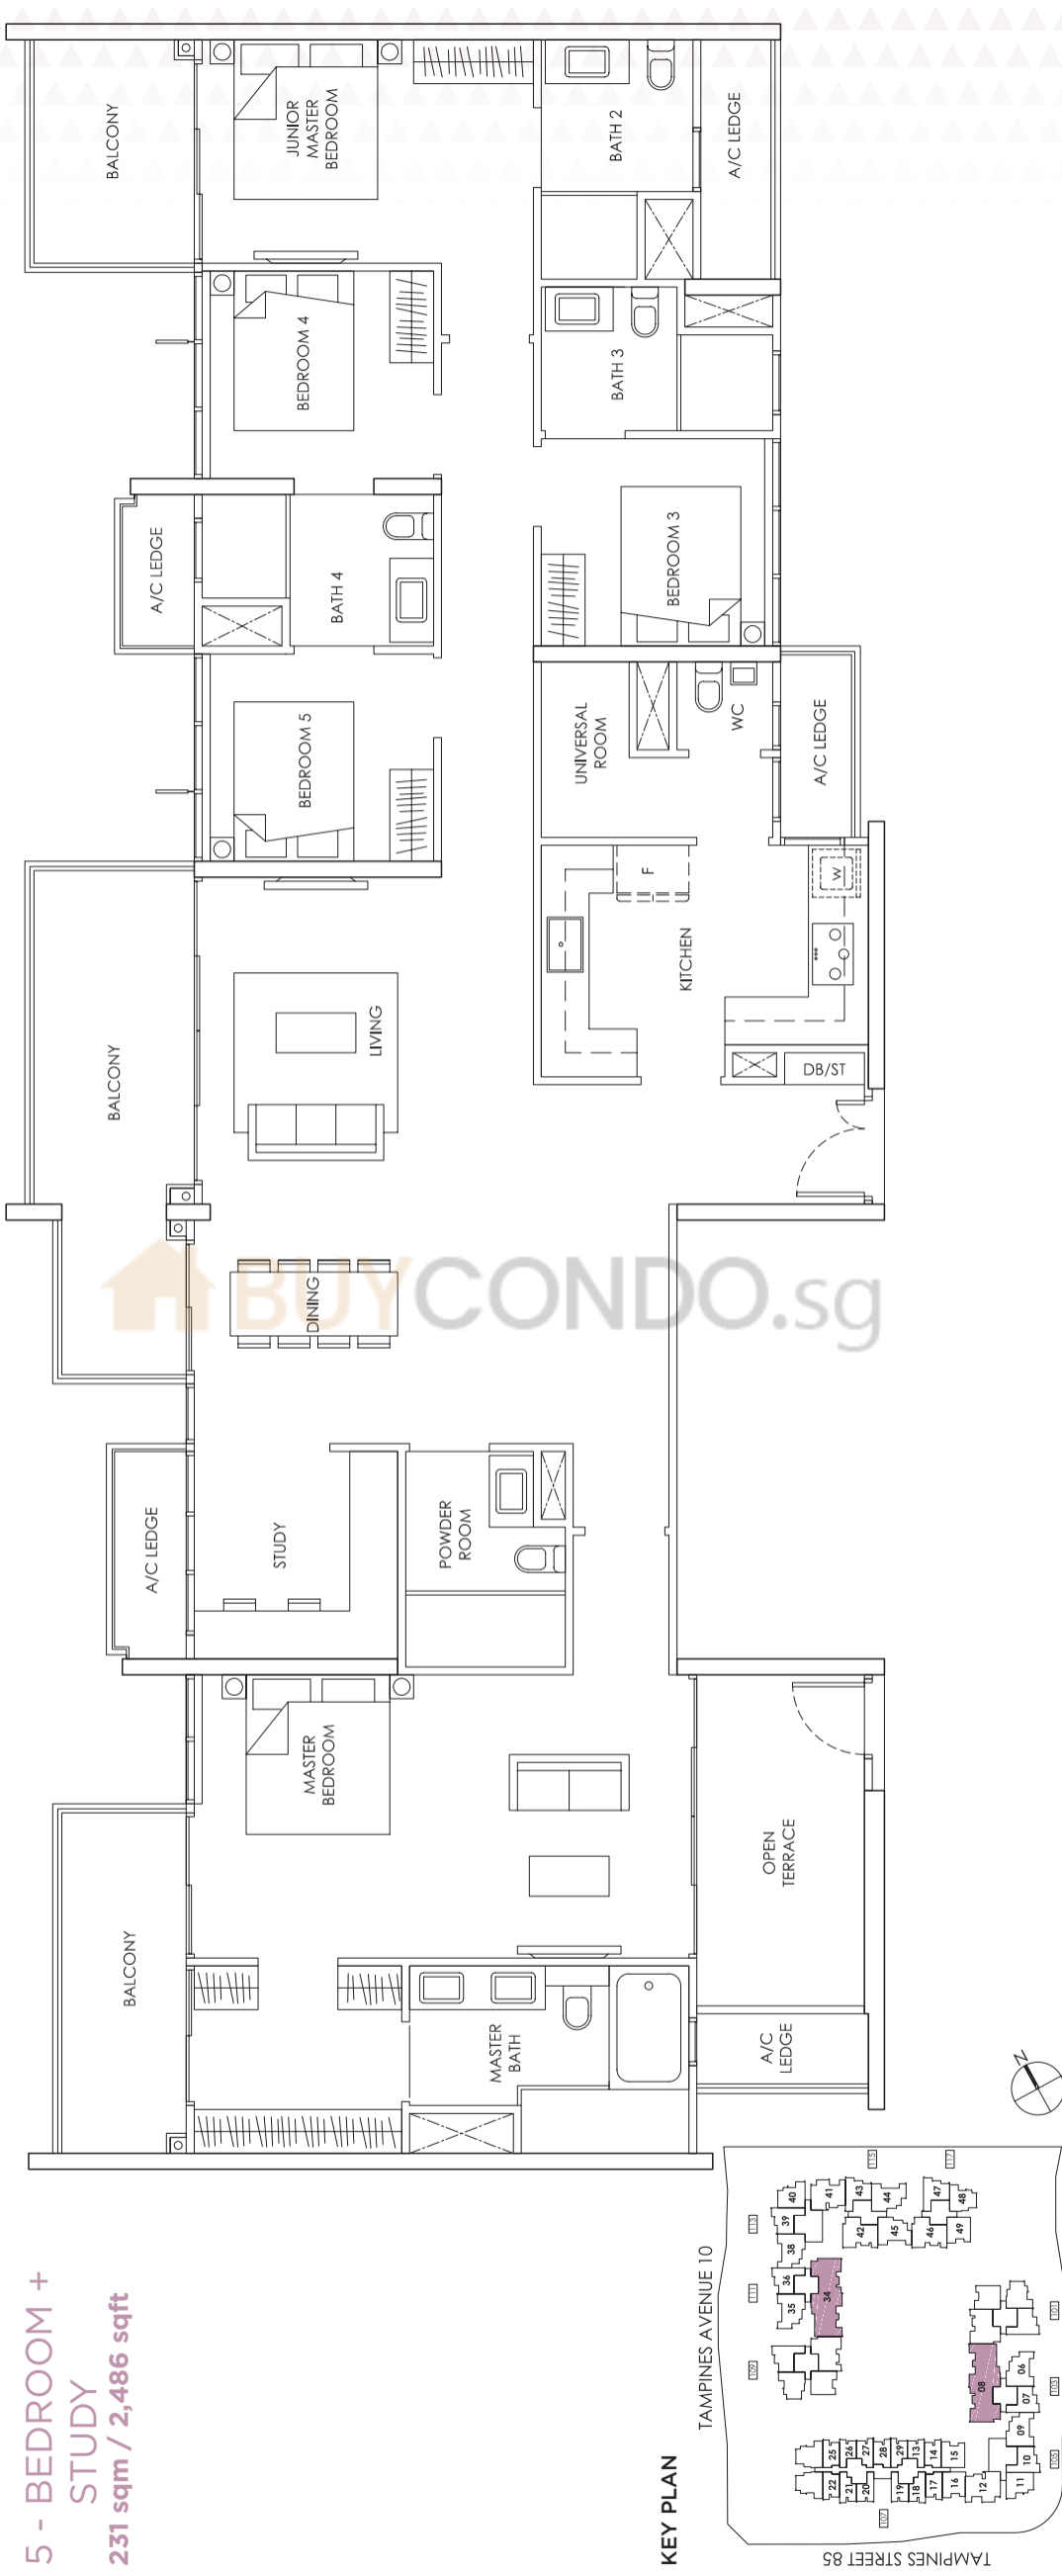

Area includes A/C ledge, balcony, PES, Roof Terrace and Void (where applicable). Orientation and facings will differ depending on the unit you are purchasing (please refer to key plan). All plans are not to scale and subject to changes as may be required by relevant authorities. All appliances and furniture shown in the plan are for illustration purpose only and not representation of fact. All floor areas are estimated and subjected to final survey.

Legend: **F** - Fridge **DB/ST** - Distribution Board and Storage space **WC** - Water Closet **W** - Washer cum Dryer **A/C** - Aircon **PES** - Private Enclosed Space