


# Floor Plans

## TYPE A

**3-BEDROOM**  
93 SQM, 1001 SQFT

- BLK 80 #02-04 TO #13-04
- BLK 88 #02-19 TO #17-19 \*
- BLK 90 #02-22 TO #17-22
- BLK 92 #03-27 TO #17-27 \*
- BLK 94 #03-32 TO #17-32
- BLK 96 #02-33 TO #17-33 \*
- BLK 98 #02-39 TO #17-39 \*
- BLK 100 #02-43 TO #17-43 \*
- BLK 102 #02-47 TO #17-47 \*

\* MIRROR-IMAGE

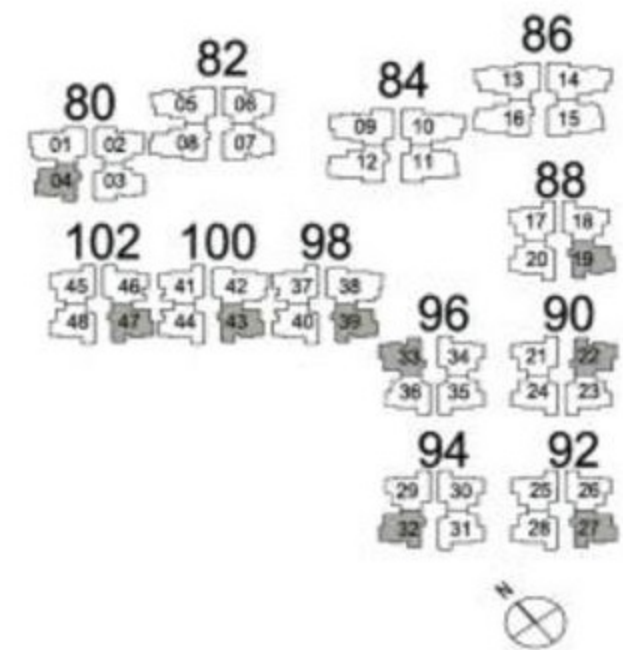


### FIN MODULE 1

LEVEL	UNIT
04, 07, 10, 13	04
02, 05, 08, 11, 14, 17	19, 22, 33, 39, 43, 47
05, 08, 11, 14, 17	27, 32


### FIN MODULE 2

LEVEL	UNIT
03, 06, 09, 12	04
04, 07, 10, 13, 16	19, 22, 27, 32, 33, 39, 43, 47

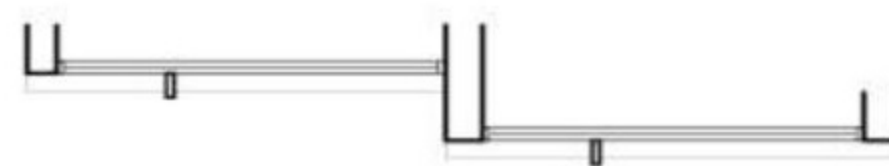


### FIN MODULE 3

LEVEL	UNIT
02, 05, 08, 11	04
03, 06, 09, 12, 15	19, 22, 27, 32, 33, 39, 43, 47

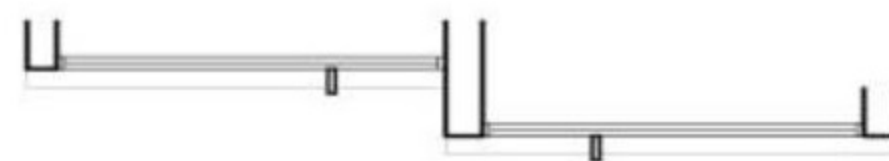

### SCALE BAR

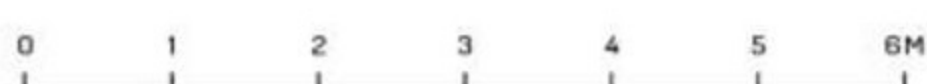



THE ABOVE PLANS ARE SUBJECT TO CHANGE AS MAY BE REQUIRED BY THE RELEVANT AUTHORITY. RC LEDGE ALTERNATES IN EVERY 3 FLOORS.

## TYPE Ag

**3-BEDROOM**  
93 SQM, 1001 SQFT

- BLK 88 #01-19 \*
- BLK 90 #01-22
- BLK 96 #01-33 \*
- BLK 98 #01-39 \*
- BLK 100 #01-43 \*

\* MIRROR-IMAGE

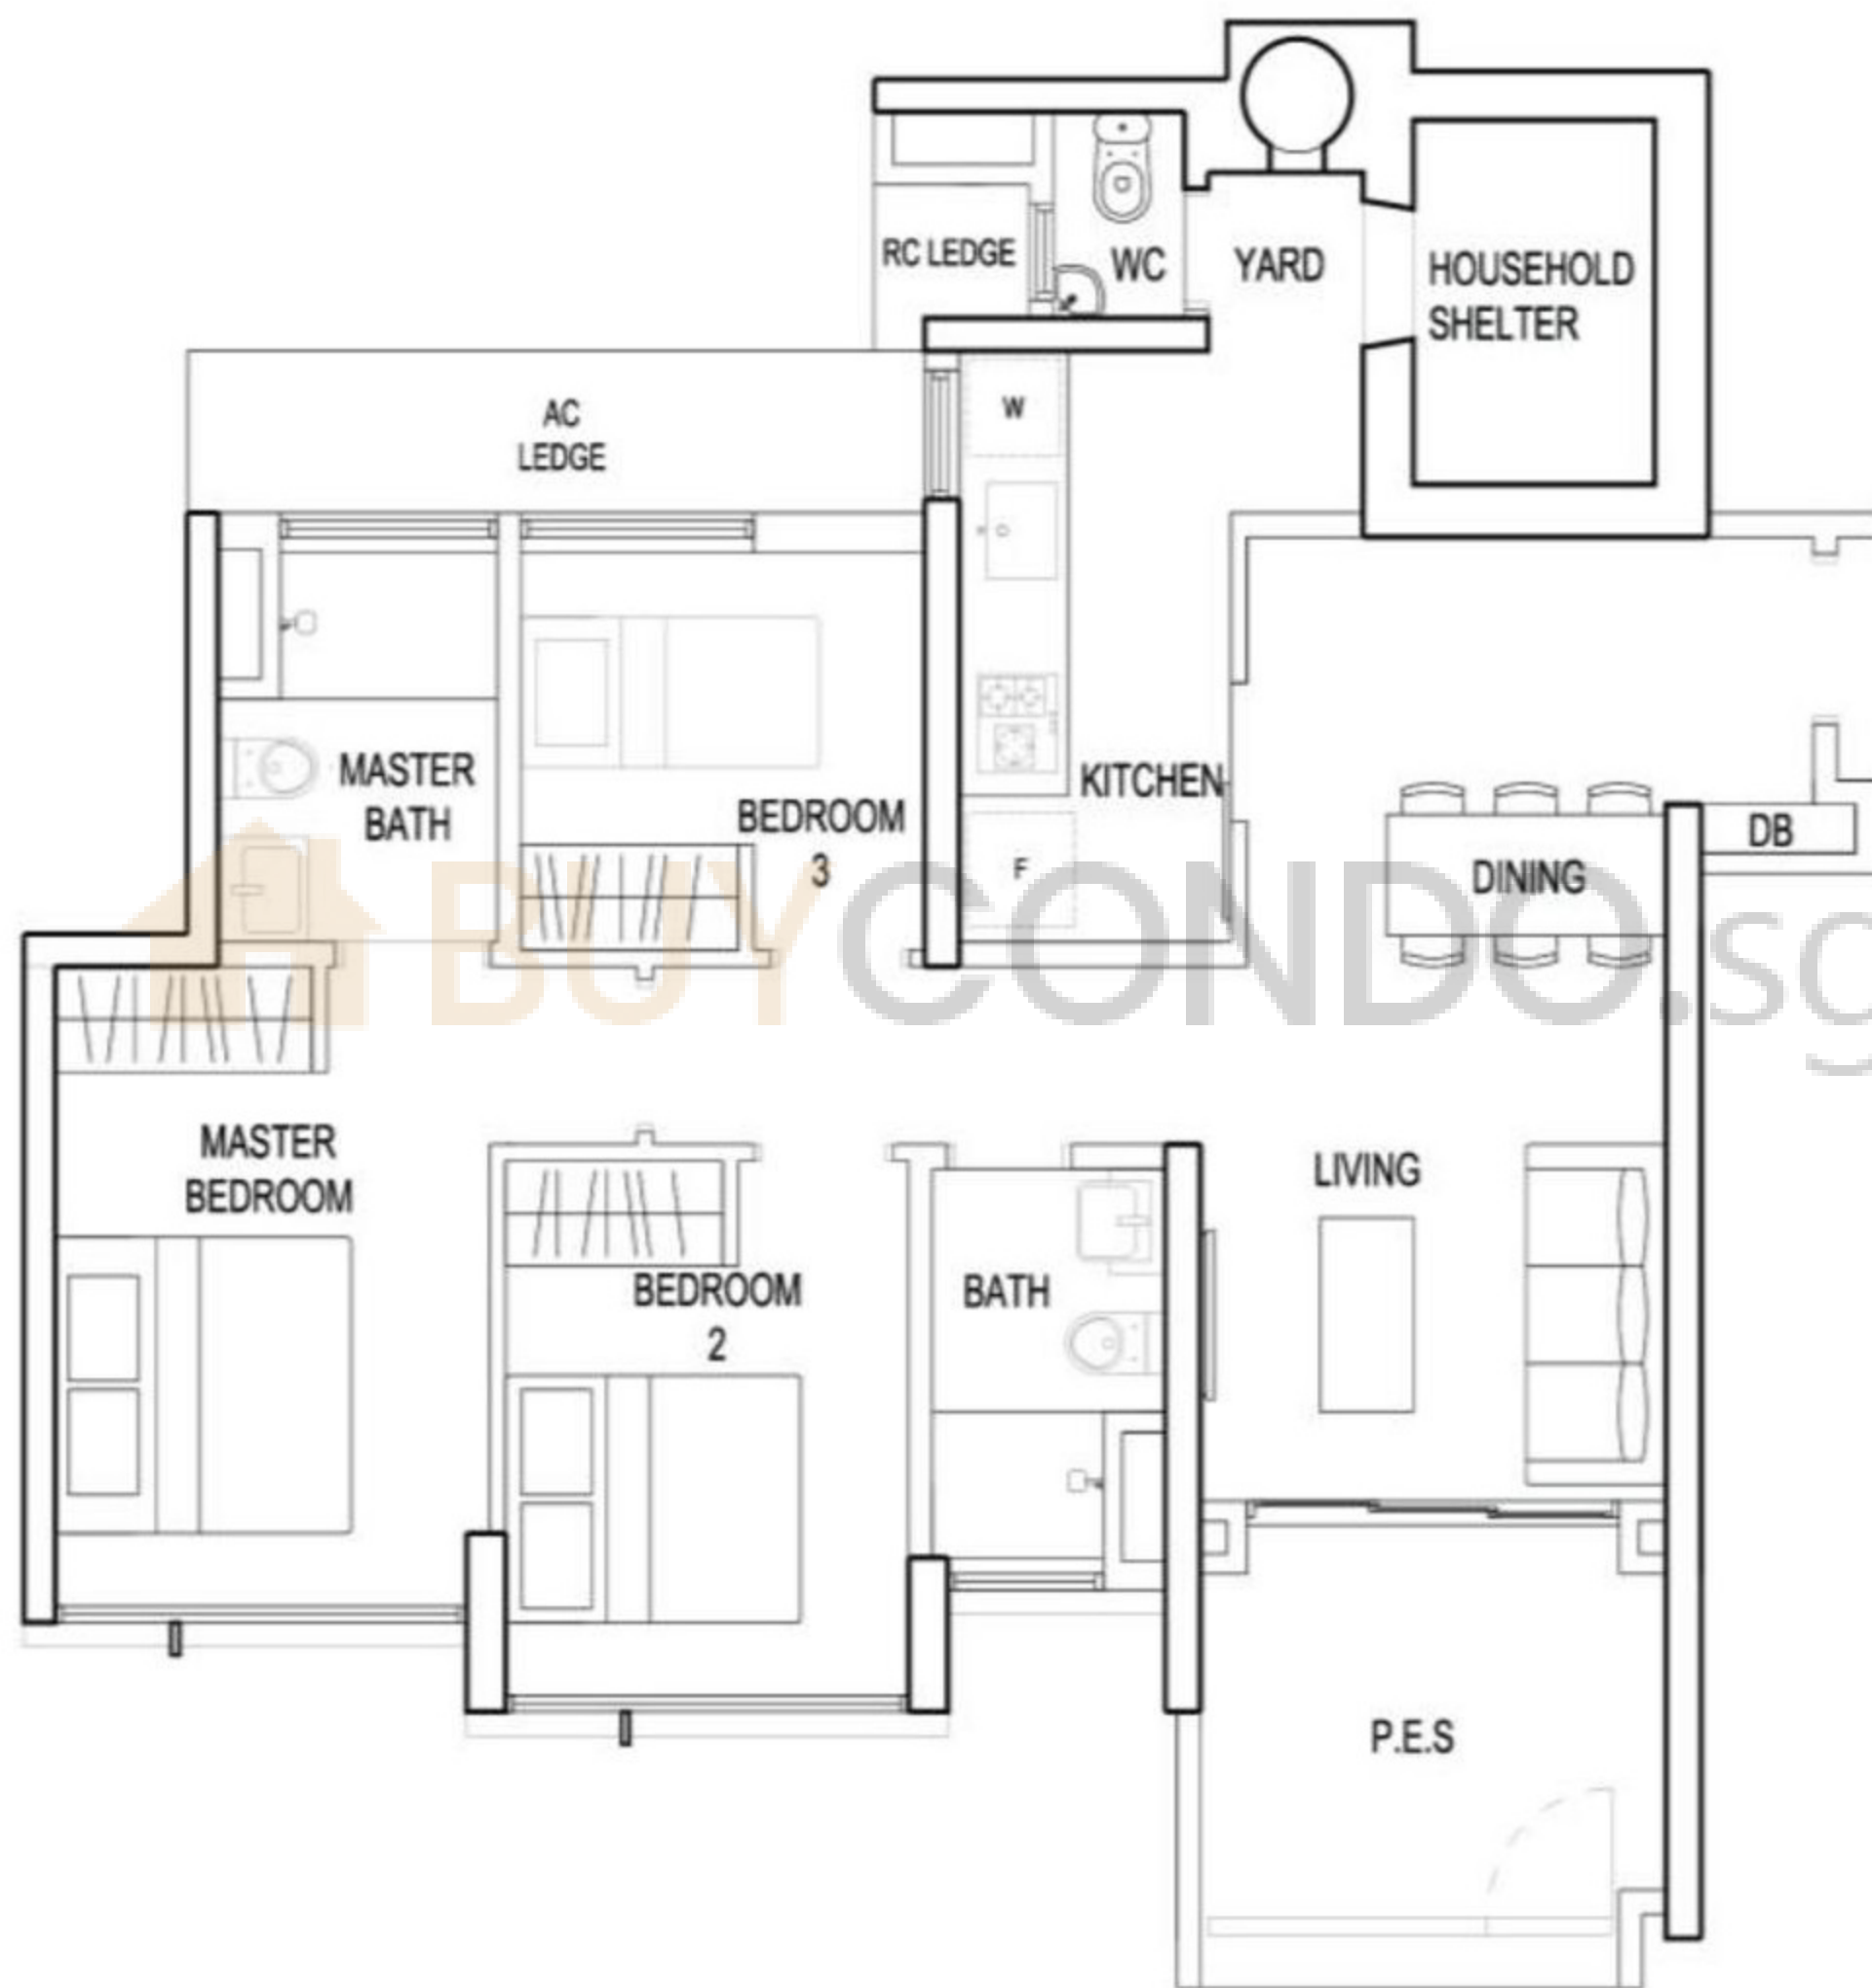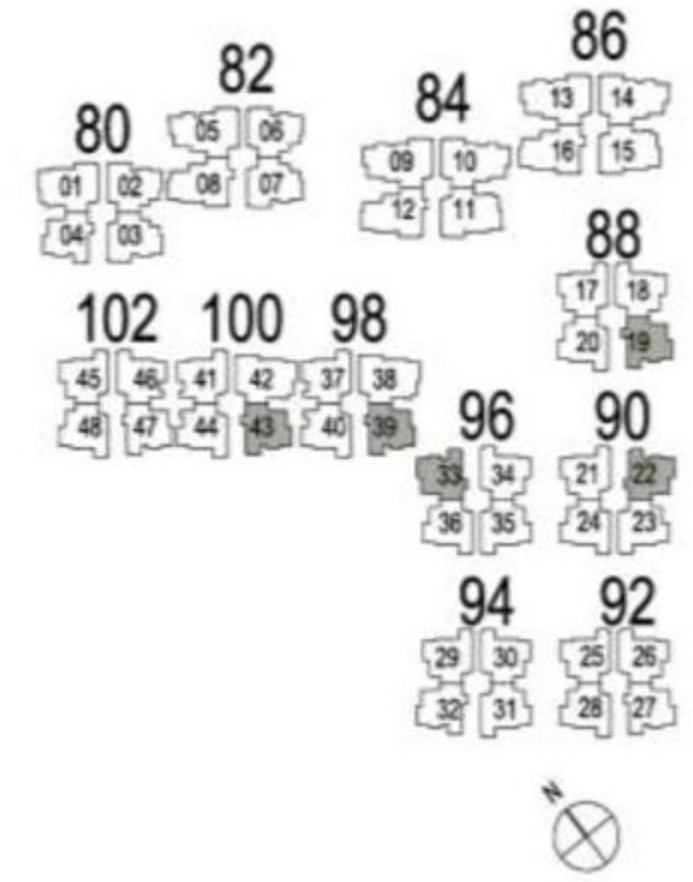

### FIN MODULE 2

LEVEL	UNIT
01	19, 22, 33, 39, 43

### SCALE BAR



THE ABOVE PLANS ARE SUBJECT TO CHANGE AS MAY BE REQUIRED BY THE RELEVANT AUTHORITY. RC LEDGE ALTERNATES IN EVERY 3 FLOORS.



## TYPE B1

### 3-BEDROOM PREMIUM 109 SQM, 1173 SQFT

BLK 80 #01-02 TO #13-02  
#02-03 TO #13-03 \*

BLK 82 #03-06 TO #15-06  
#03-07 TO #15-07 \*

\* MIRROR-IMAGE

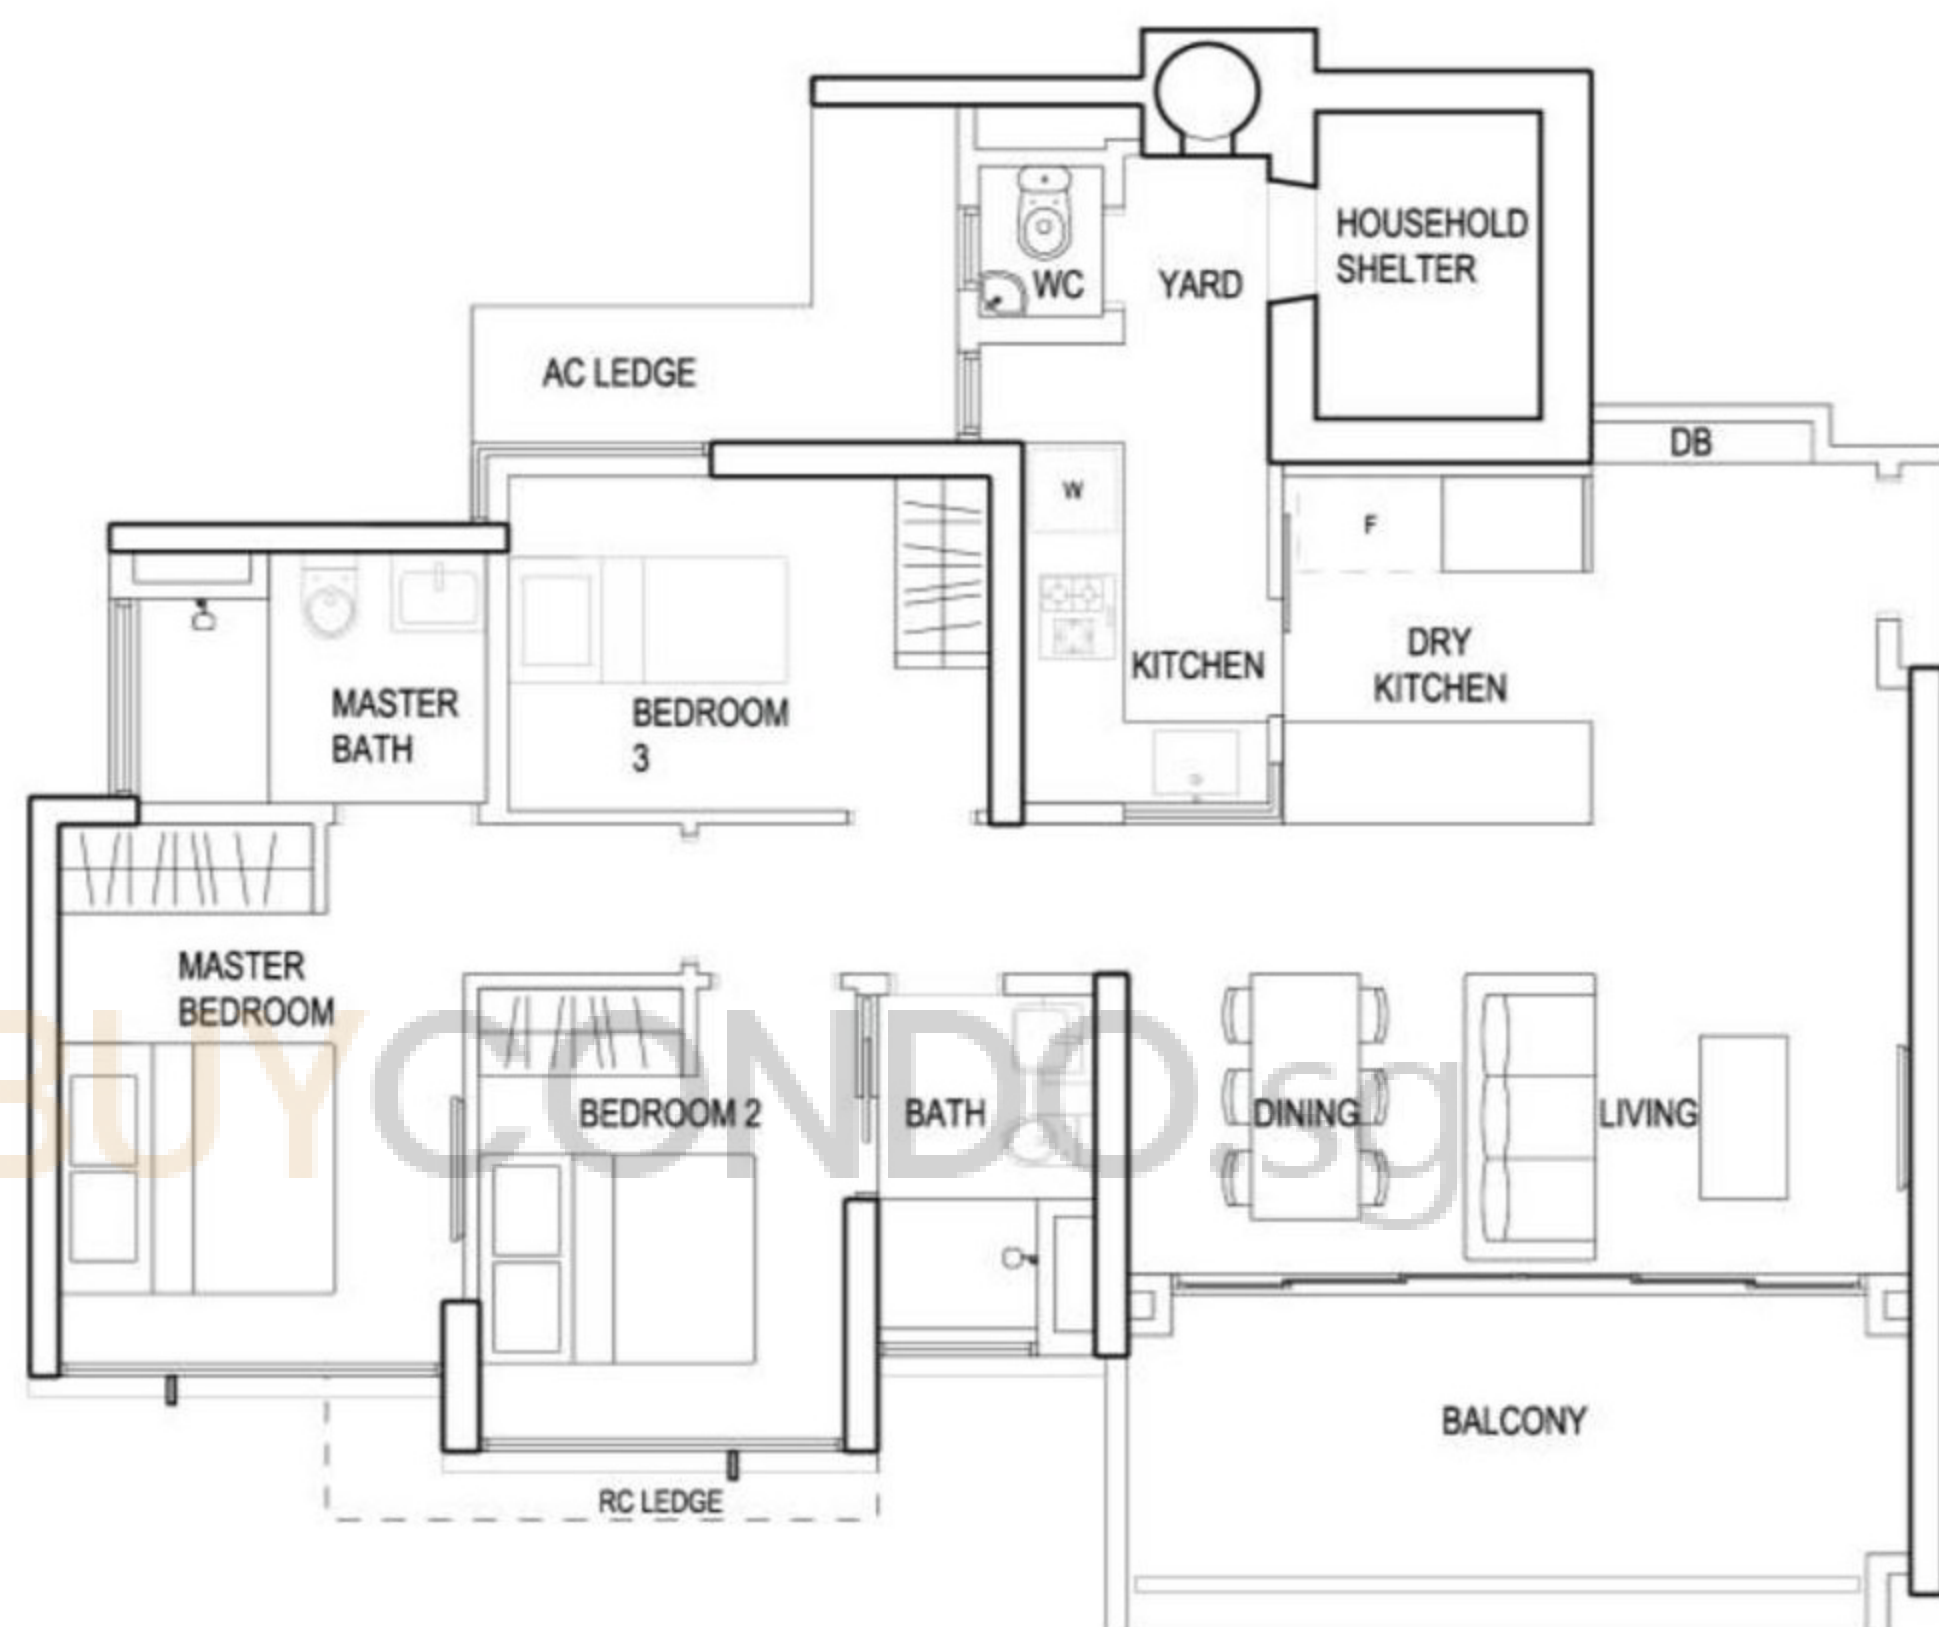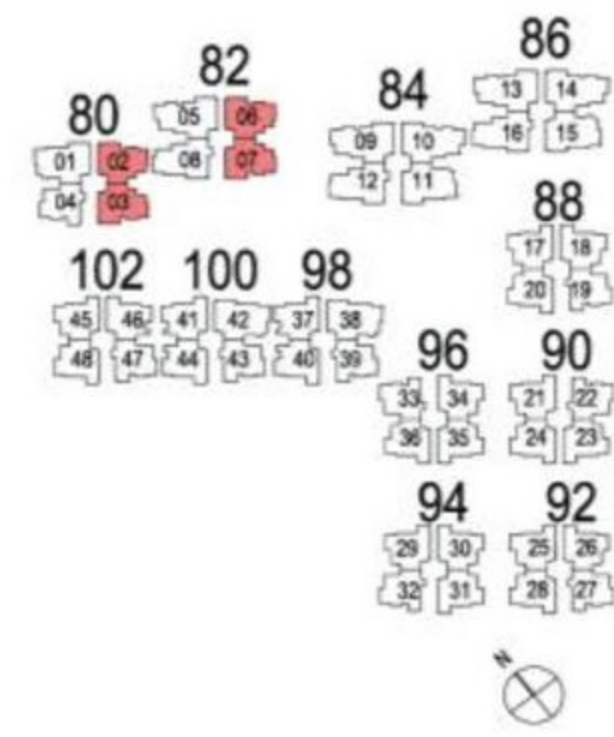

#### FIN MODULE 1

LEVEL	UNIT
01, 04, 07, 10, 13	02
04, 07, 10, 13	03
03, 06, 09, 12, 15	06, 07

#### FIN MODULE 2

LEVEL	UNIT
03, 06, 09, 12	02, 03
05, 08, 11, 14	06, 07




#### FIN MODULE 3

LEVEL	UNIT
02, 05, 08, 11	02, 03
04, 07, 10, 13	06, 07



#### SCALE BAR


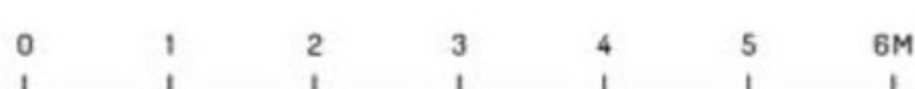


THE ABOVE PLANS ARE SUBJECT TO CHANGE AS MAY BE REQUIRED BY THE RELEVANT AUTHORITY. RC LEDGE ALTERNATES IN EVERY 3 FLOORS.

**TYPE B1g**

**3-BEDROOM PREMIUM**  
109 SQM, 1173 SQFT


BLK 80 #01-03

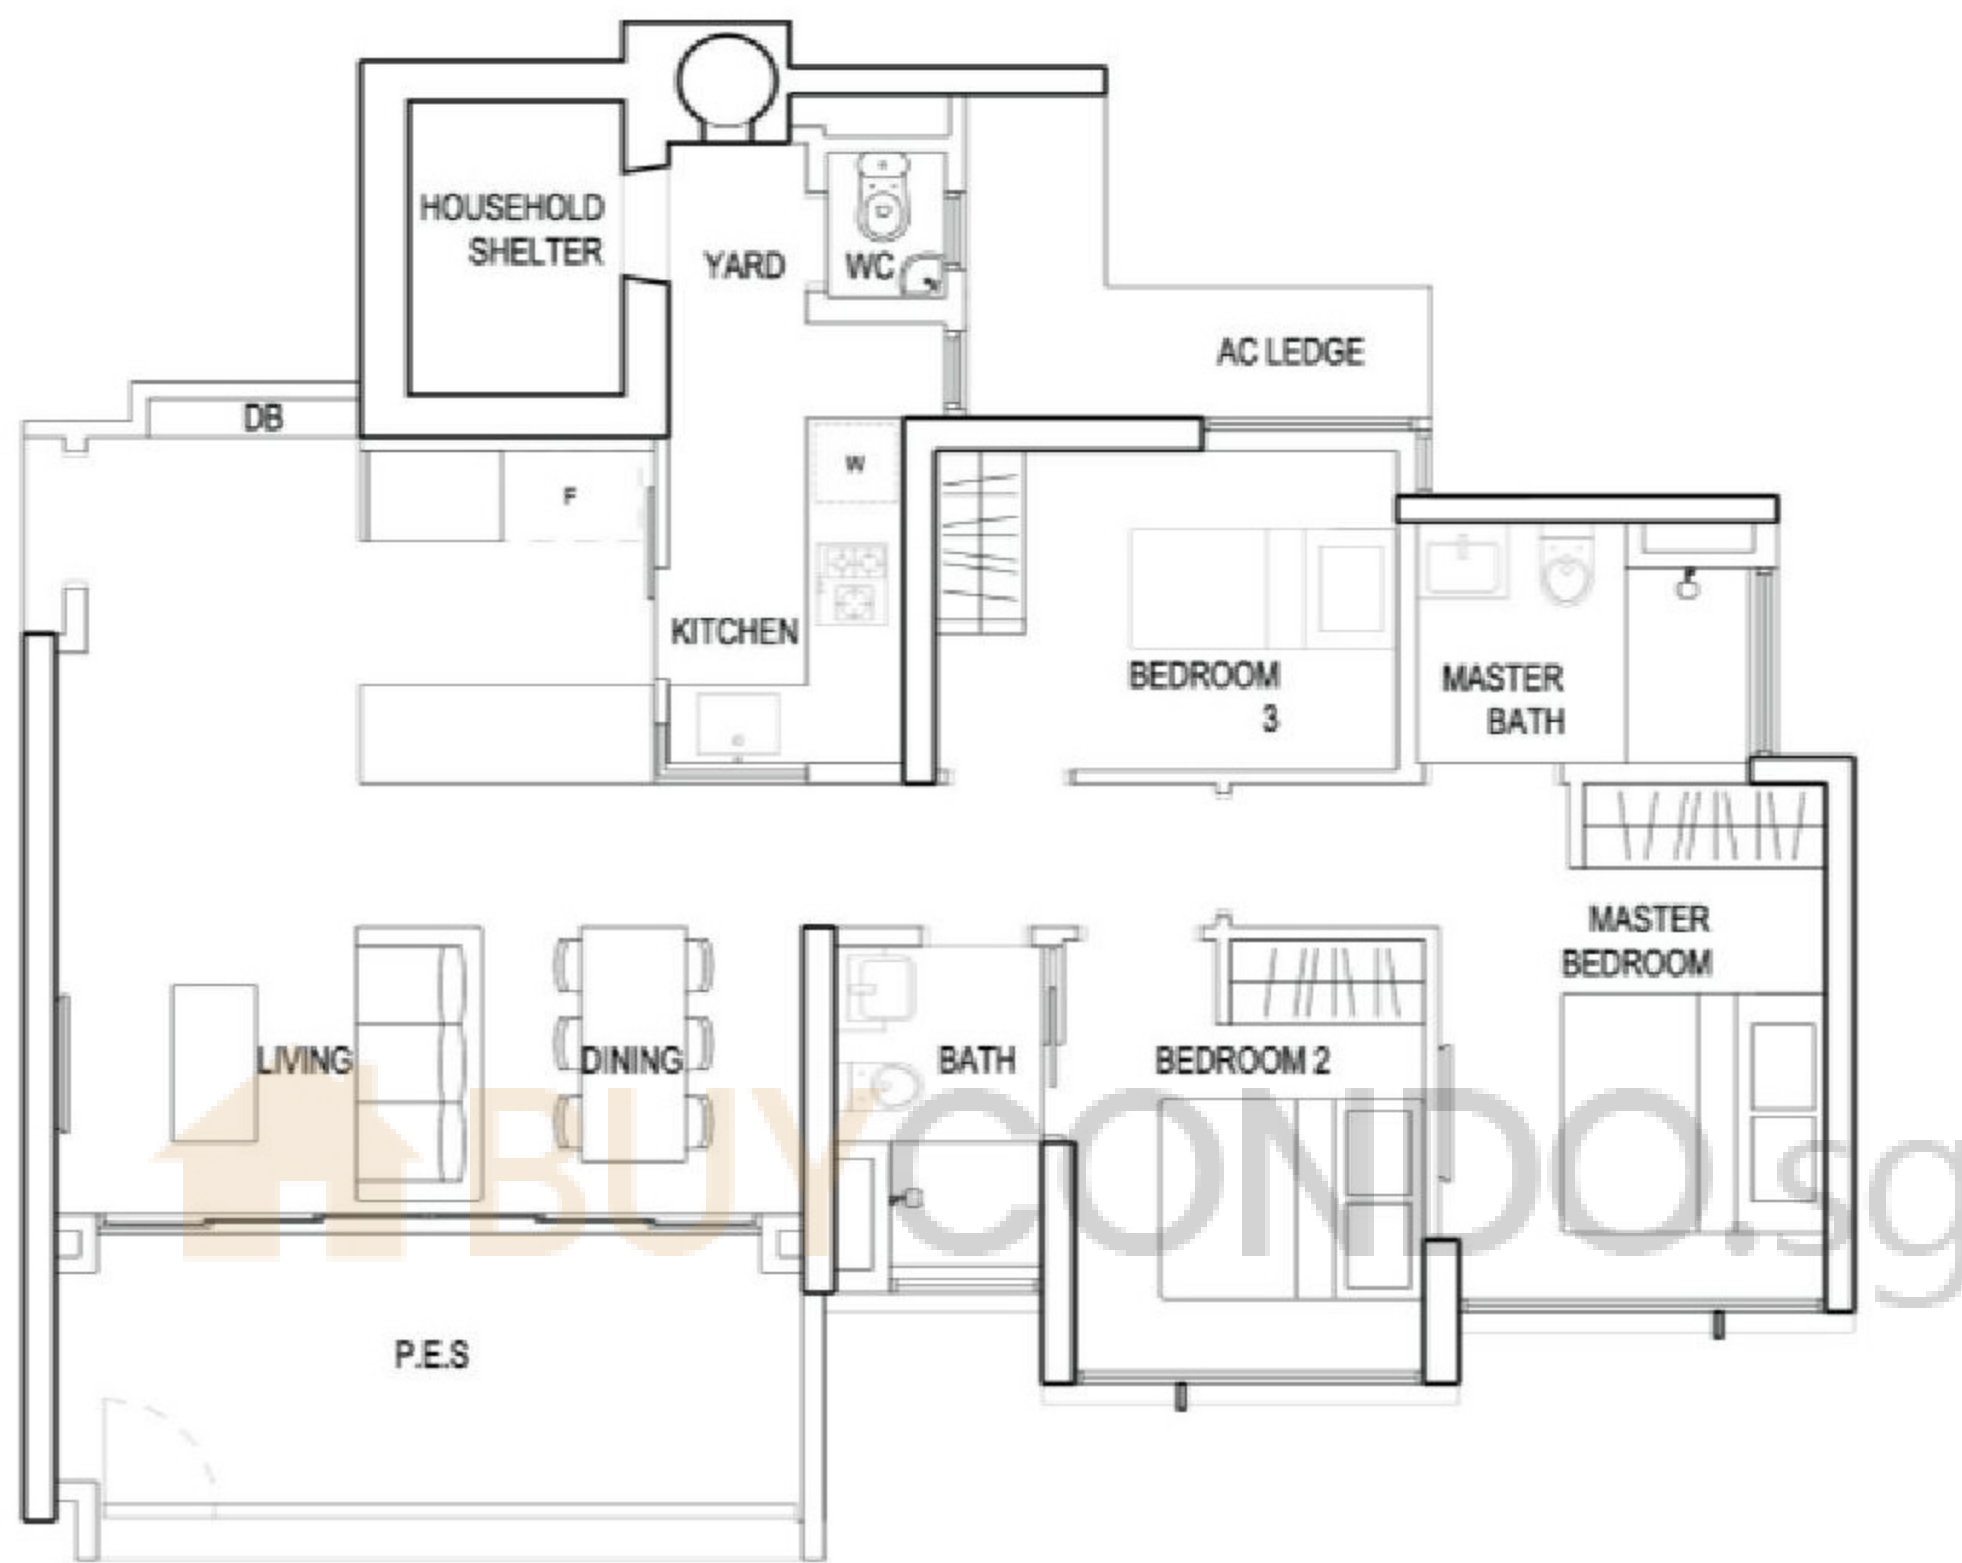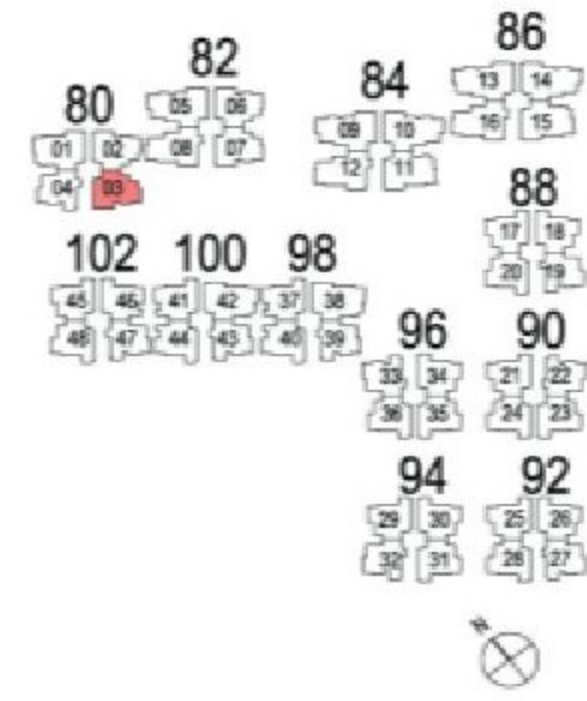

**FIN MODULE 1**

LEVEL	UNIT
01	03

**SCALE BAR**

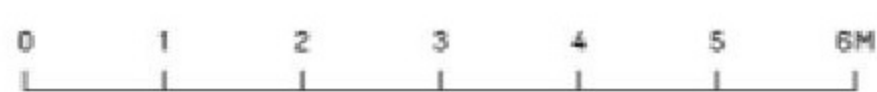

THE ABOVE PLANS ARE SUBJECT TO CHANGE AS MAY BE REQUIRED BY THE RELEVANT AUTHORITY. RC LEDGE ALTERNATES IN EVERY 3 FLOORS.

**TYPE B2**

**3-BEDROOM PREMIUM**  
100 SQM, 1076 SQFT



- BLK 88 #02-17 TO #17-17 \*  
#02-18 TO #17-18  
#02-20 TO #17-20
- BLK 90 #03-21 TO #17-21 \*  
#04-23 TO #17-23 \*  
#04-24 TO #17-24
- BLK 92 #04-25 TO #17-25 \*  
#04-26 TO #17-26  
#03-28 TO #17-28
- BLK 94 #04-29 TO #17-29 \*  
#04-30 TO #17-30  
#03-31 TO #17-31 \*
- BLK 96 #03-34 TO #17-34  
#04-35 TO #17-35 \*  
#04-36 TO #17-36
- BLK 102 #03-45 TO #17-45 \*  
#03-48 TO #17-48

\* MIRROR-IMAGE




**FIN MODULE 1**

LEVEL	UNIT
05, 08, 11, 14, 17	21, 23, 24, 25, 26, 28, 29, 30, 31, 34, 35, 36, 45, 48
02, 05, 08, 11, 14, 17	17, 18, 20

**FIN MODULE 2**

LEVEL	UNIT
04, 07, 10, 13, 16	17, 18, 20, 21, 23, 24, 25, 26, 28, 29, 30, 31, 34, 35, 36, 45, 48

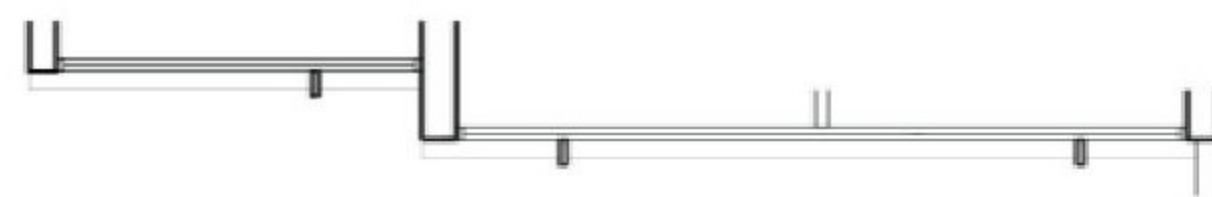

**FIN MODULE 3**

LEVEL	UNIT
03, 06, 09, 12, 15	17, 18, 20, 21, 28, 31, 34, 45, 48
06, 09, 12, 15	23, 24, 25, 26, 29, 30, 35, 36



**SCALE BAR**



THE ABOVE PLANS ARE SUBJECT TO CHANGE AS MAY BE REQUIRED BY THE RELEVANT AUTHORITY. RC LEDGE ALTERNATES IN EVERY 3 FLOORS.

**TYPE B2g**

**3-BEDROOM PREMIUM**  
100 SQM, 1076 SQFT



- BLK 88 #01-17 \*  
#01-18  
#01-20
- BLK 90 #03-23 \*  
#03-24
- BLK 92 #03-25 \*  
#03-26
- BLK 94 #03-29 \*  
#03-30
- BLK 96 #03-35 \*  
#03-36

\* MIRROR-IMAGE



**FIN MODULE 2**

LEVEL	UNIT
01	17, 18, 20

**FIN MODULE 3**

LEVEL	UNIT
03	23, 24, 25, 26, 29, 30, 35, 36



**SCALE BAR**





THE ABOVE PLANS ARE SUBJECT TO CHANGE AS MAY BE REQUIRED BY THE RELEVANT AUTHORITY. RC LEDGE ALTERNATES IN EVERY 3 FLOORS.

## TYPE B3

### 3-BEDROOM PREMIUM 100 SQM, 1076 SQFT

- BLK 98 #02-37 TO #17-37 \*  
#02-40 TO #17-40
- BLK 100 #02-41 TO #17-41 \*  
#02-44 TO #17-44
- BLK 102 #02-46 TO #17-46

\* MIRROR-IMAGE

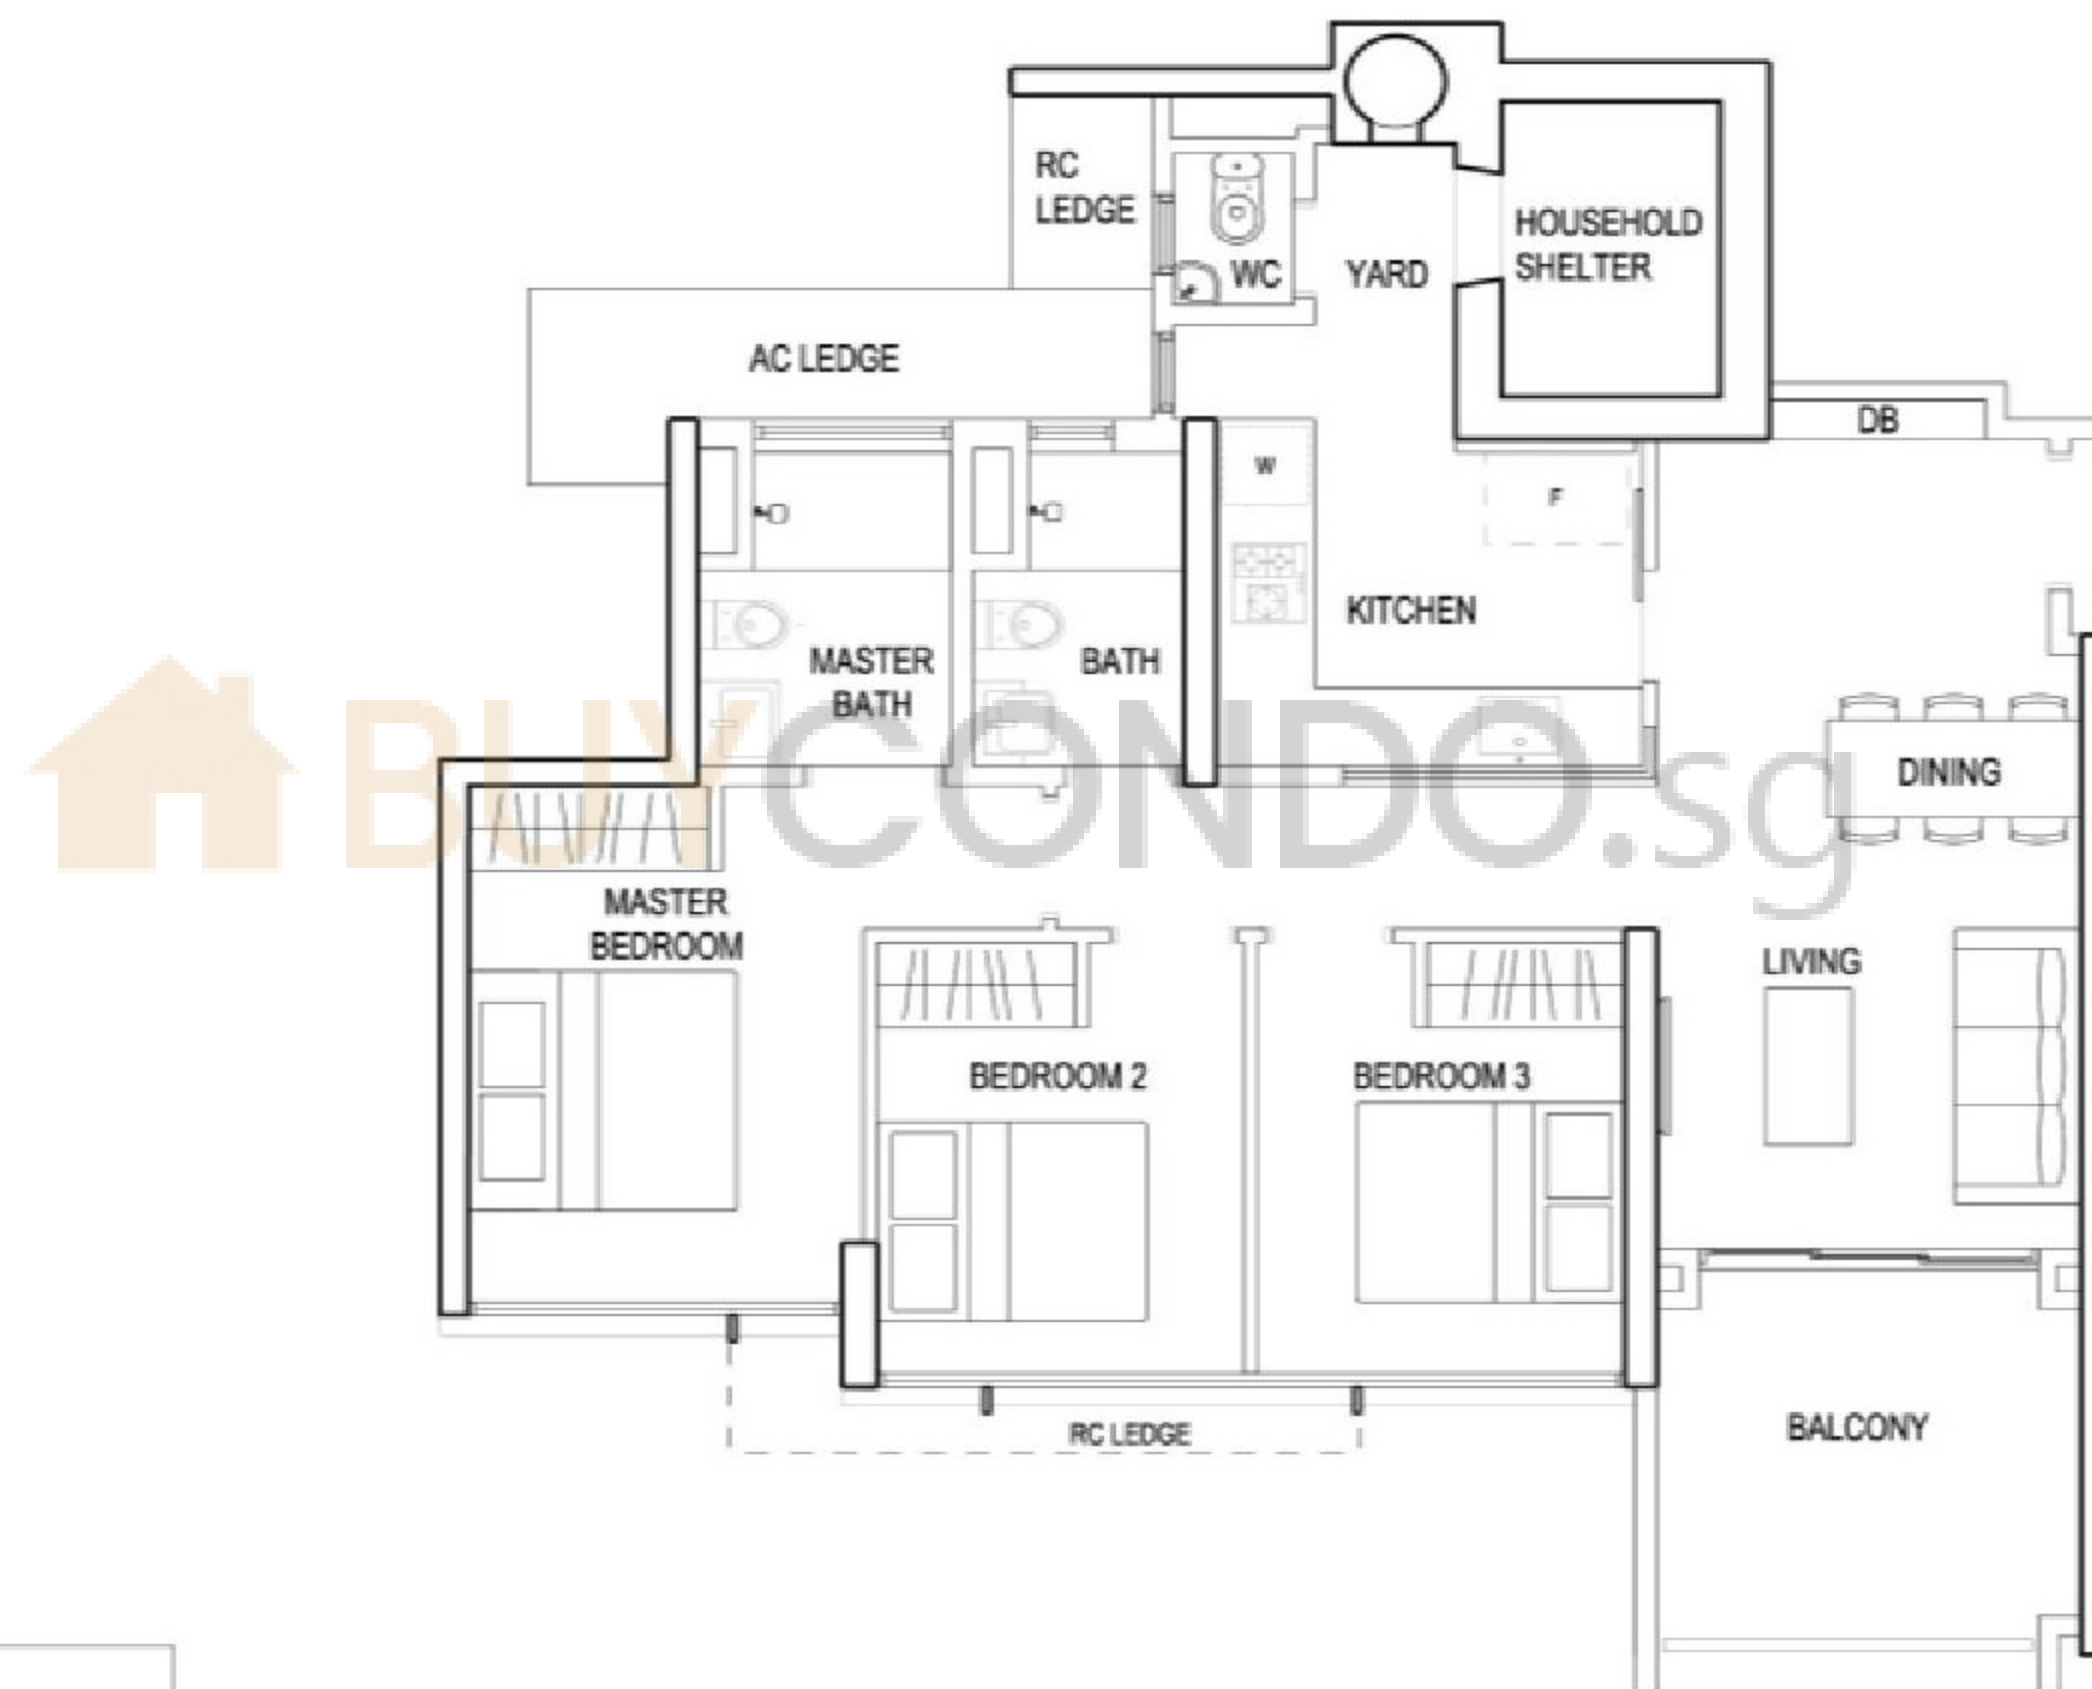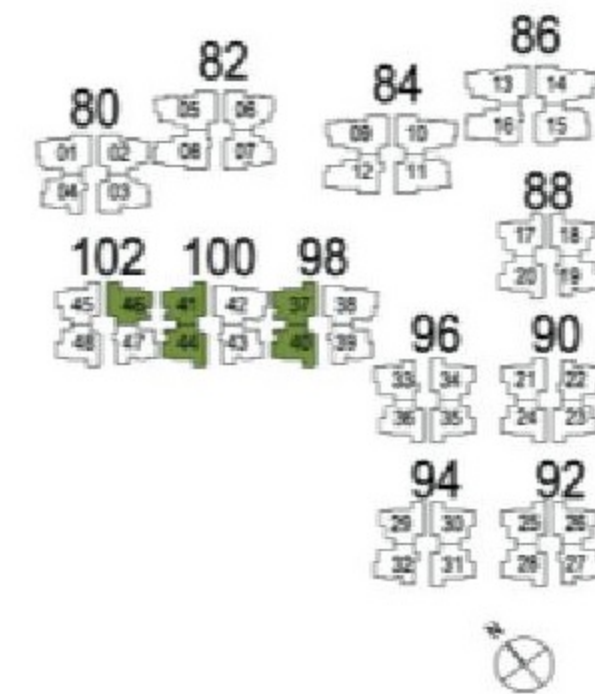

#### FIN MODULE 1

LEVEL	UNIT
02, 05, 08, 11, 14, 17	37, 40, 41, 44, 46

#### FIN MODULE 2

LEVEL	UNIT
04, 07, 10, 13, 16	37, 40, 41, 44, 46



#### FIN MODULE 3

LEVEL	UNIT
03, 06, 09, 12, 15	37, 40, 41, 44, 46



#### SCALE BAR





THE ABOVE PLANS ARE SUBJECT TO CHANGE AS MAY BE REQUIRED BY THE RELEVANT AUTHORITY. RC LEDGE ALTERNATES IN EVERY 3 FLOORS.

## TYPE B3g

3-BEDROOM PREMIUM  
100 SQM, 1076 SQFT

- BLK 98 #01-37 \*
- #01-40
- BLK 100 #01-41 \*
- BLK 102 #01-46


\* MIRROR-IMAGE

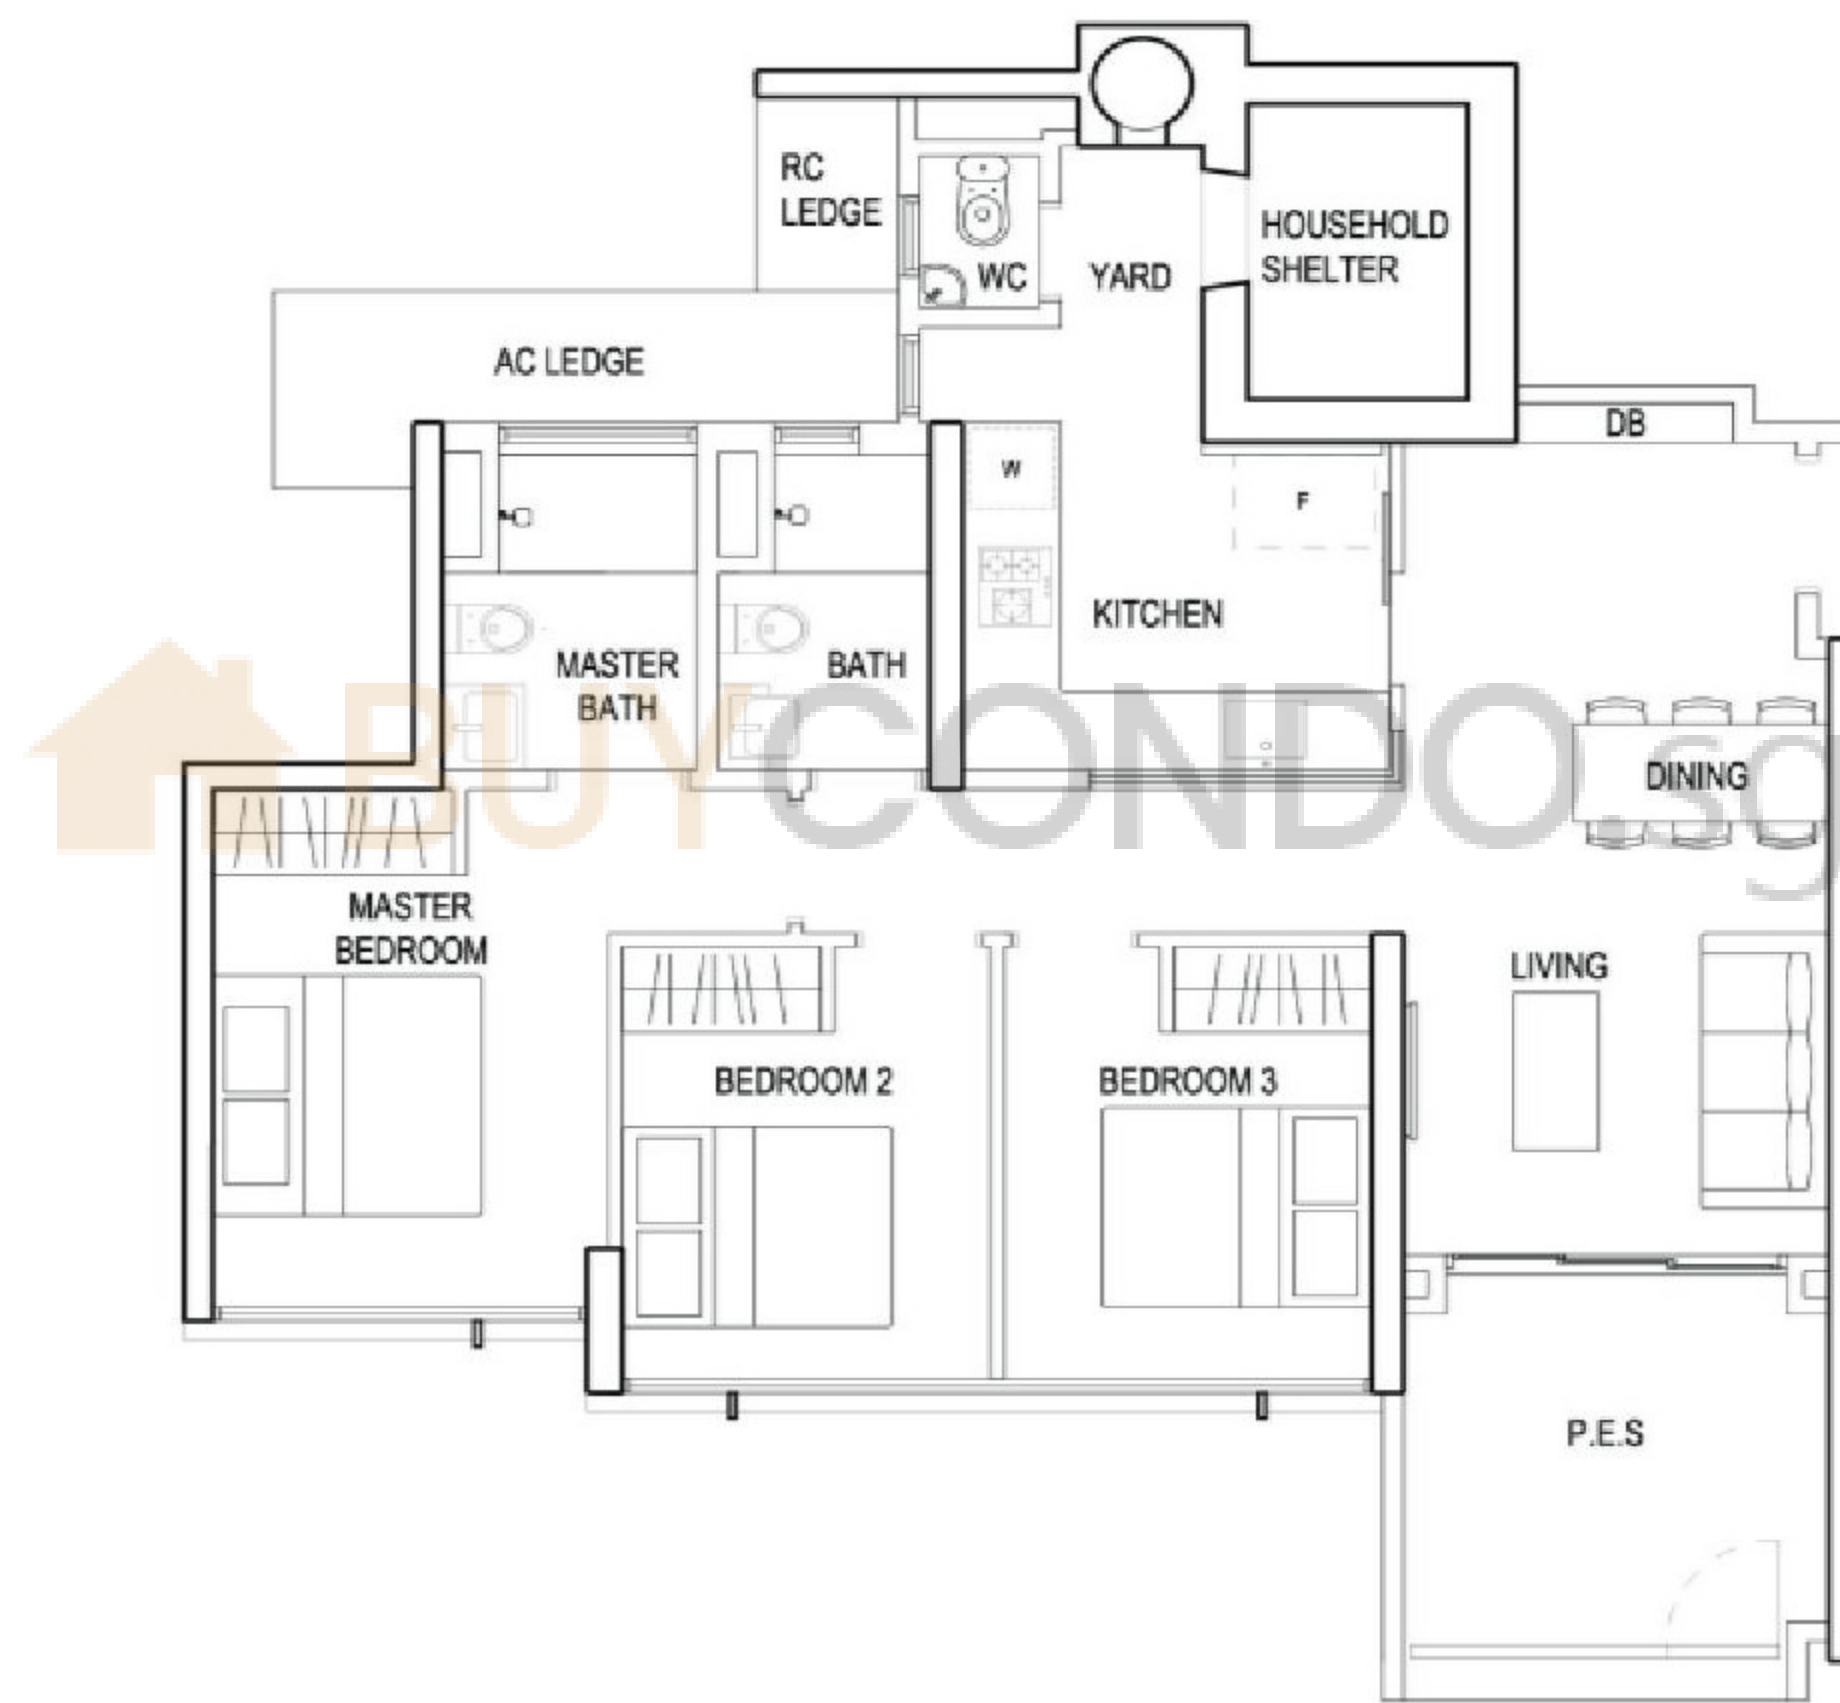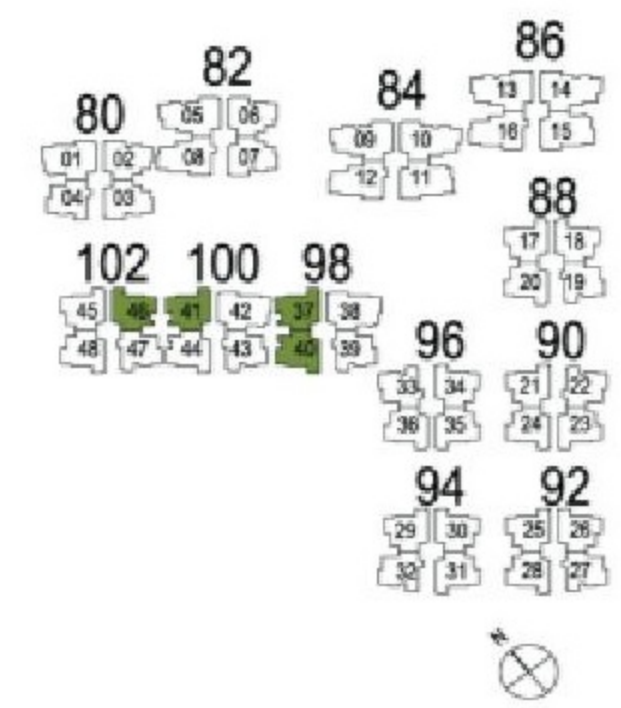

### FIN MODULE 2

LEVEL	UNIT
01	37, 40, 41, 46

### SCALE BAR

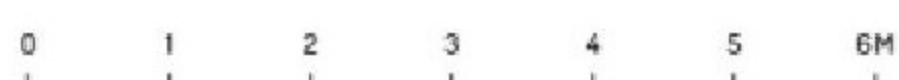




## TYPE C1

4-BEDROOM  
122 SQM, 1313 SQFT

- BLK 80 #03-01 TO #13-01 \*
- BLK 84 #02-11 TO #17-11 \*
- BLK 86 #02-15 TO #16-15 \*
- BLK 98 #02-38 TO #17-38
- BLK 100 #02-42 TO #17-42

\* MIRROR-IMAGE

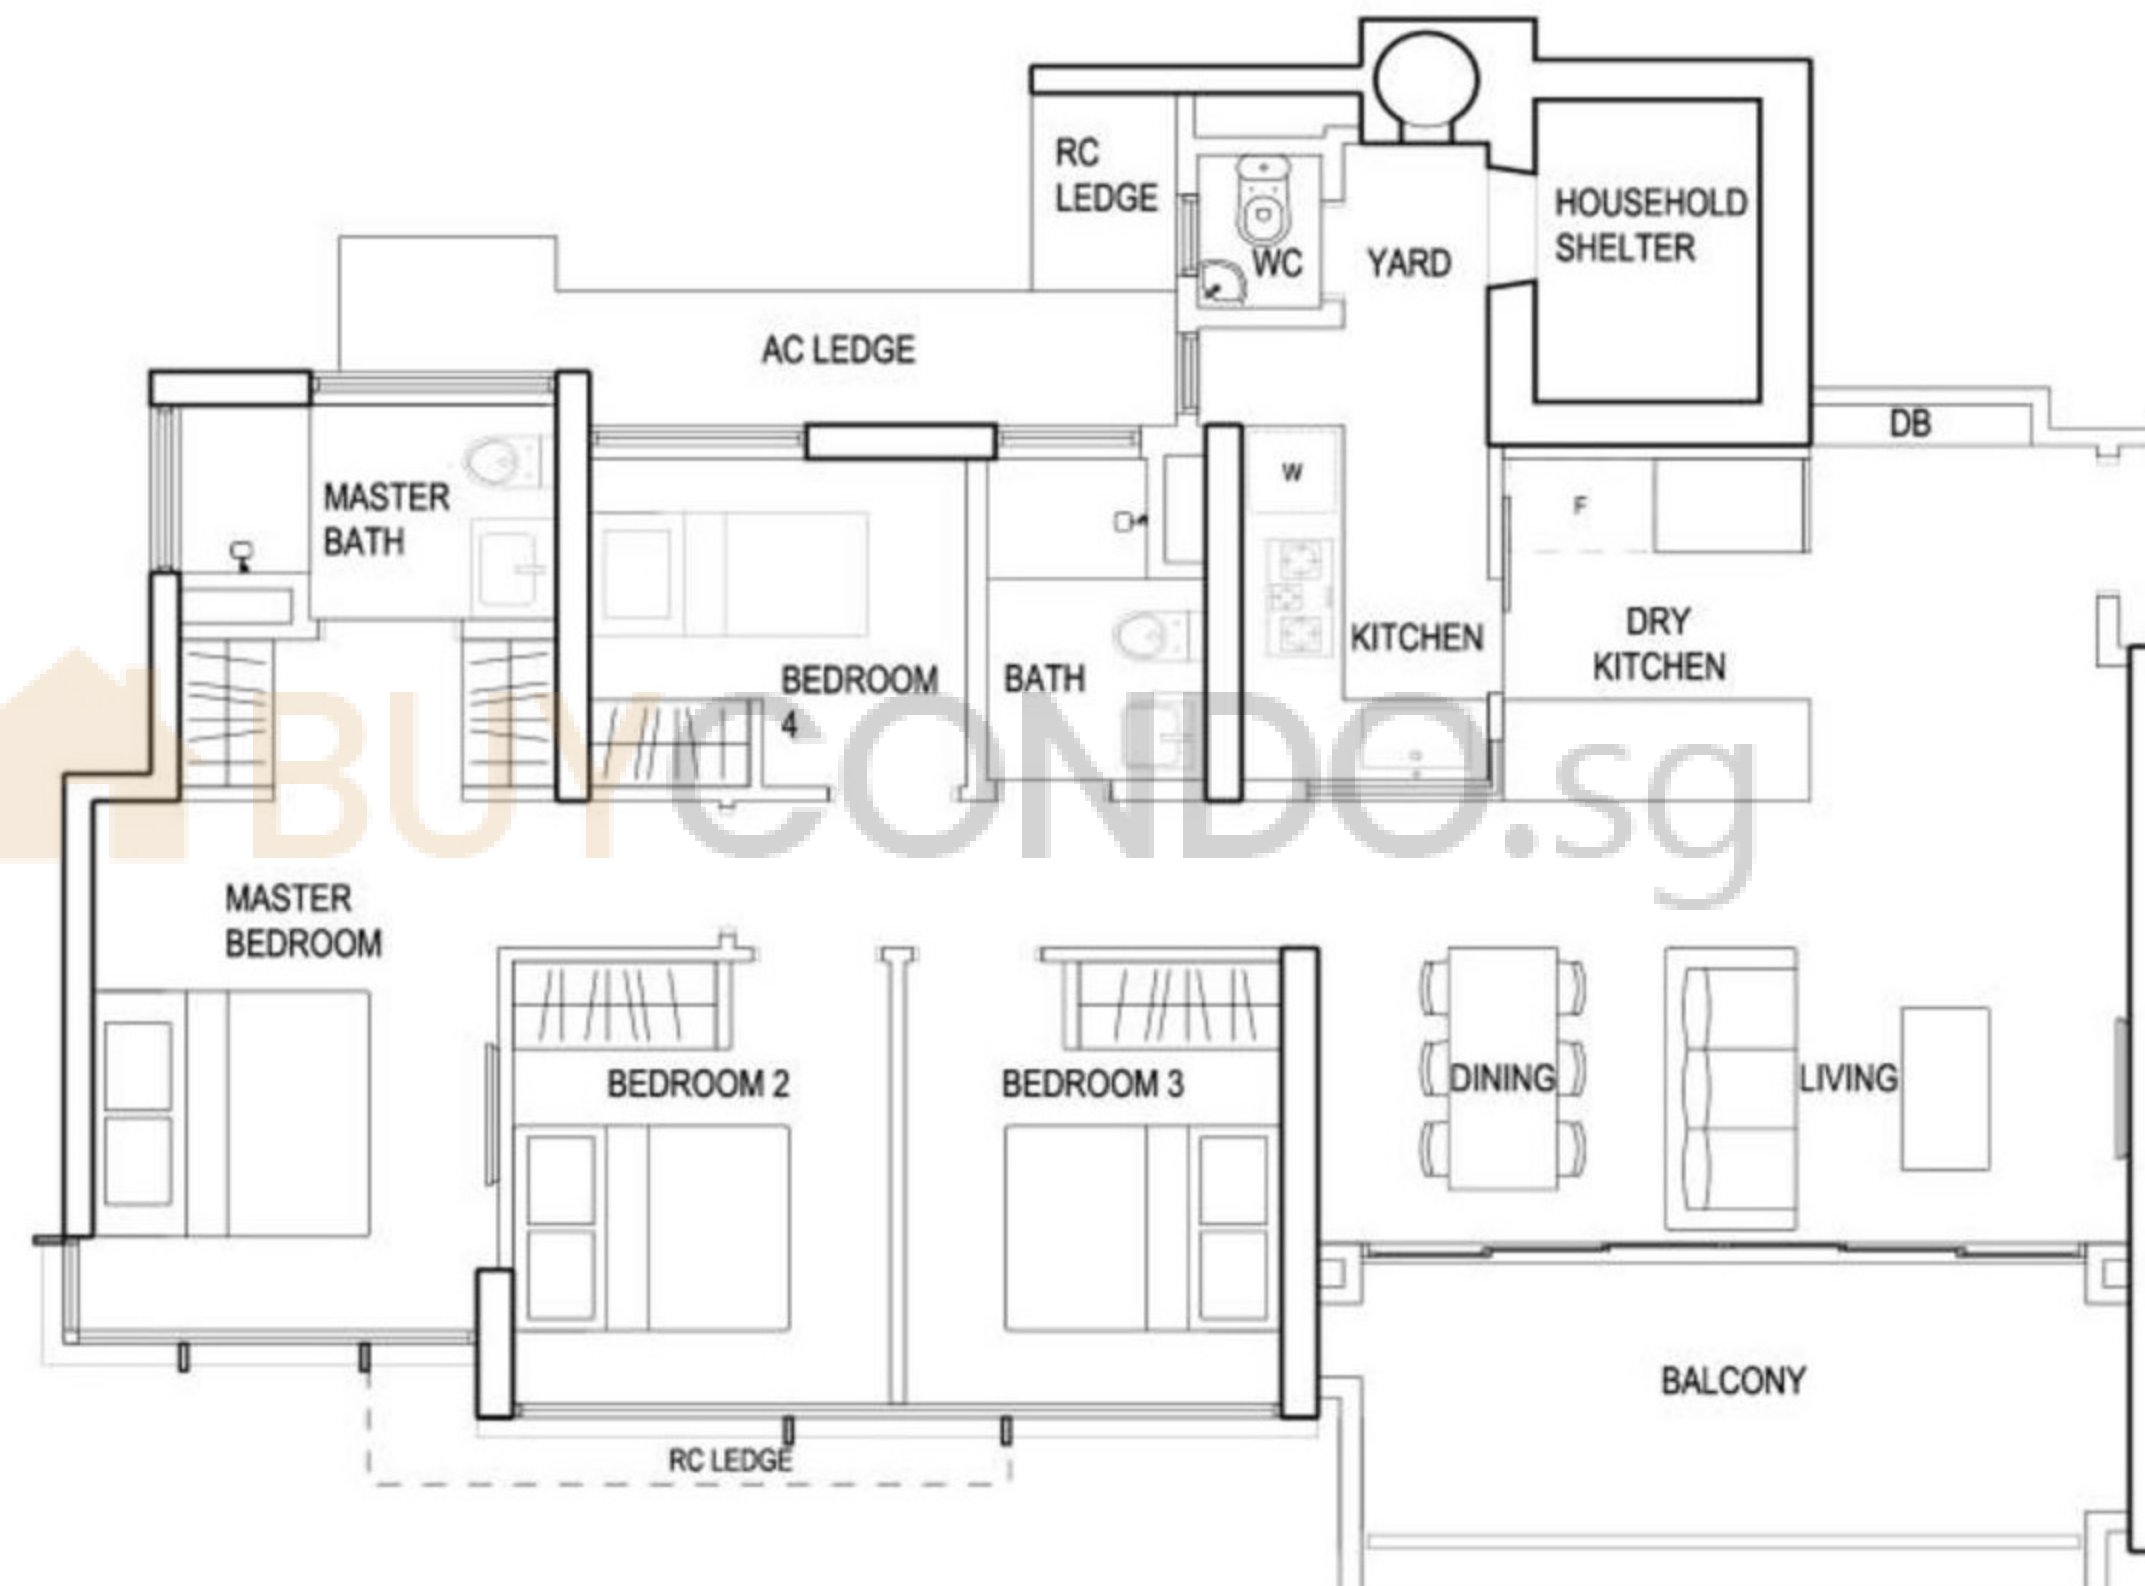

### FIN MODULE 1

LEVEL	UNIT
04, 07, 10, 13	01
02, 05, 08, 11, 14, 17	11, 38, 42
04, 07, 10, 13, 16	15

### FIN MODULE 2

LEVEL	UNIT
03, 06, 09, 12	01
04, 07, 10, 13, 16	11, 38, 42
03, 06, 09, 12, 15	15



### FIN MODULE 3

LEVEL	UNIT
05, 08, 11	01
03, 06, 09, 12, 15	11, 38, 42
02, 05, 08, 11, 14	15



### SCALE BAR




TYPE C1g

4-BEDROOM  
122 SQM, 1313 SQFT

- BLK 84 #01-11 \*
- BLK 86 #01-15 \*
- BLK 98 #01-38
- BLK 100 #01-42

\* MIRROR-IMAGE

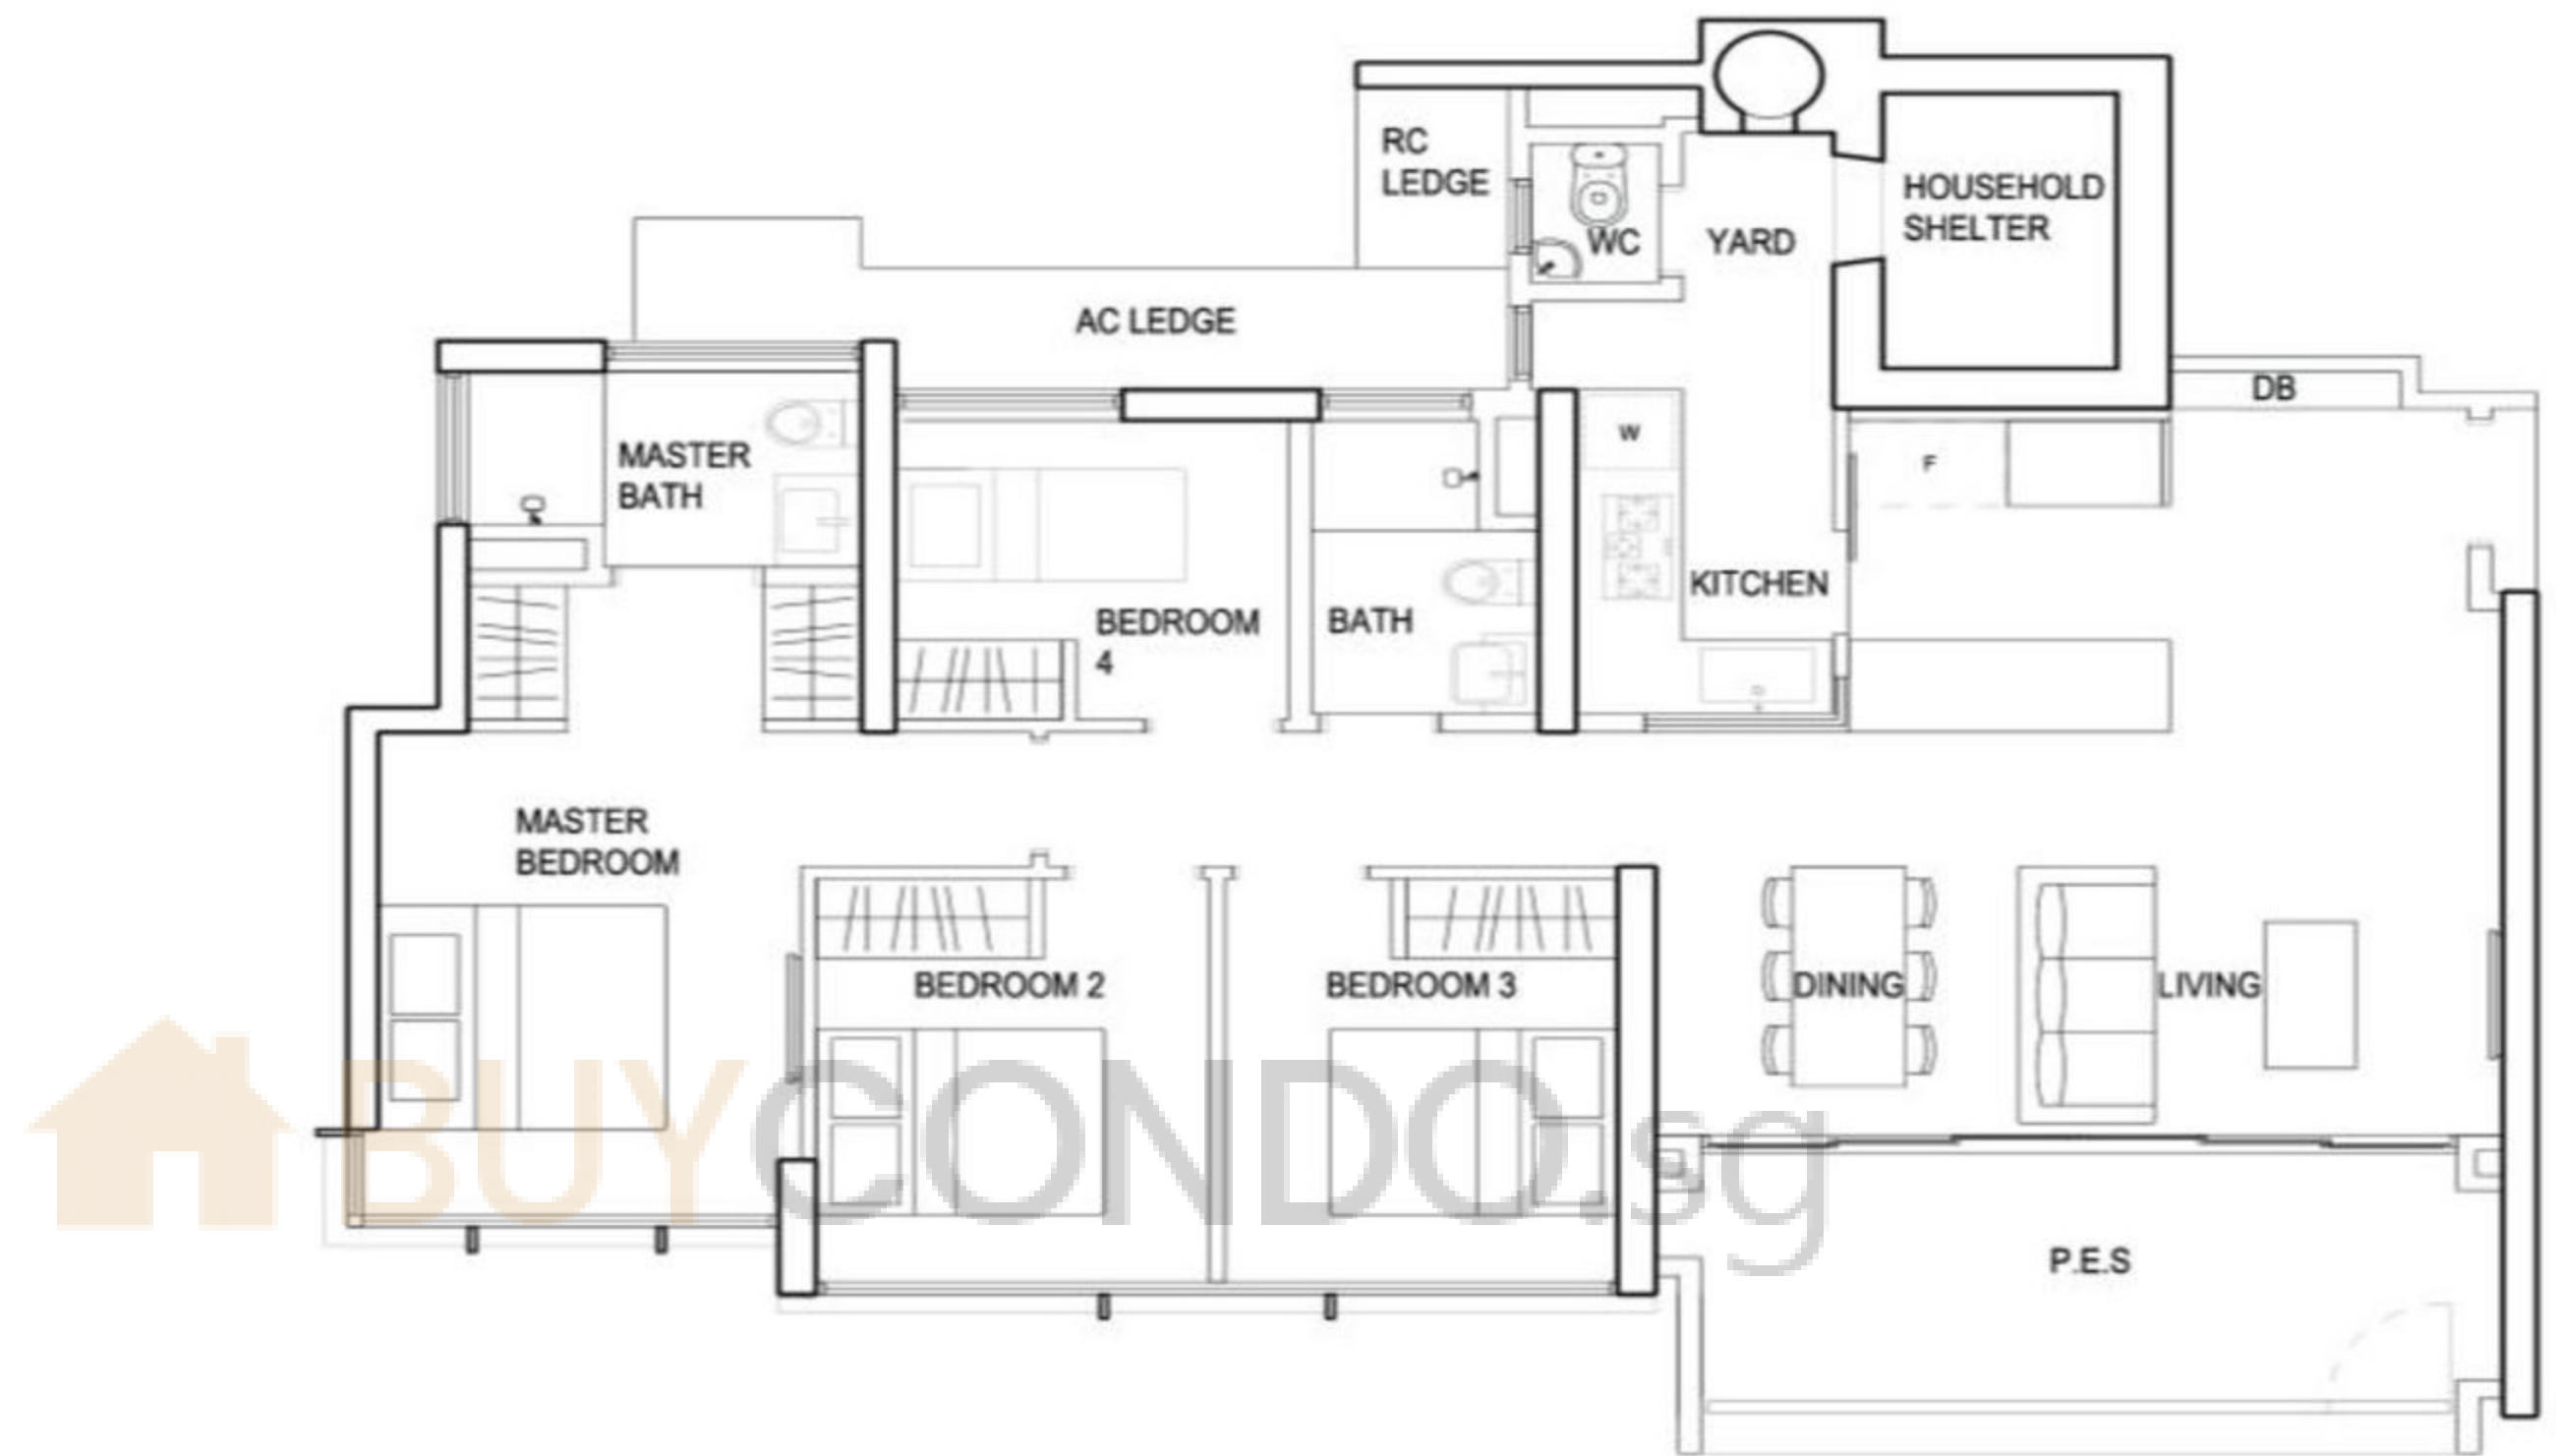

FIN MODULE 1

LEVEL	UNIT
01	15

FIN MODULE 2

LEVEL	UNIT
01	11, 38, 42



SCALE BAR





THE ABOVE PLANS ARE SUBJECT TO CHANGE AS MAY BE REQUIRED BY THE RELEVANT AUTHORITY. RC LEDGE ALTERNATES IN EVERY 3 FLOORS.

## TYPE C2

4-BEDROOM  
122 SQM, 1313 SQFT

BLK 82 #02-08 TO #15-08  
BLK 84 #02-12 TO #17-12  
BLK 86 #02-16 TO #16-16

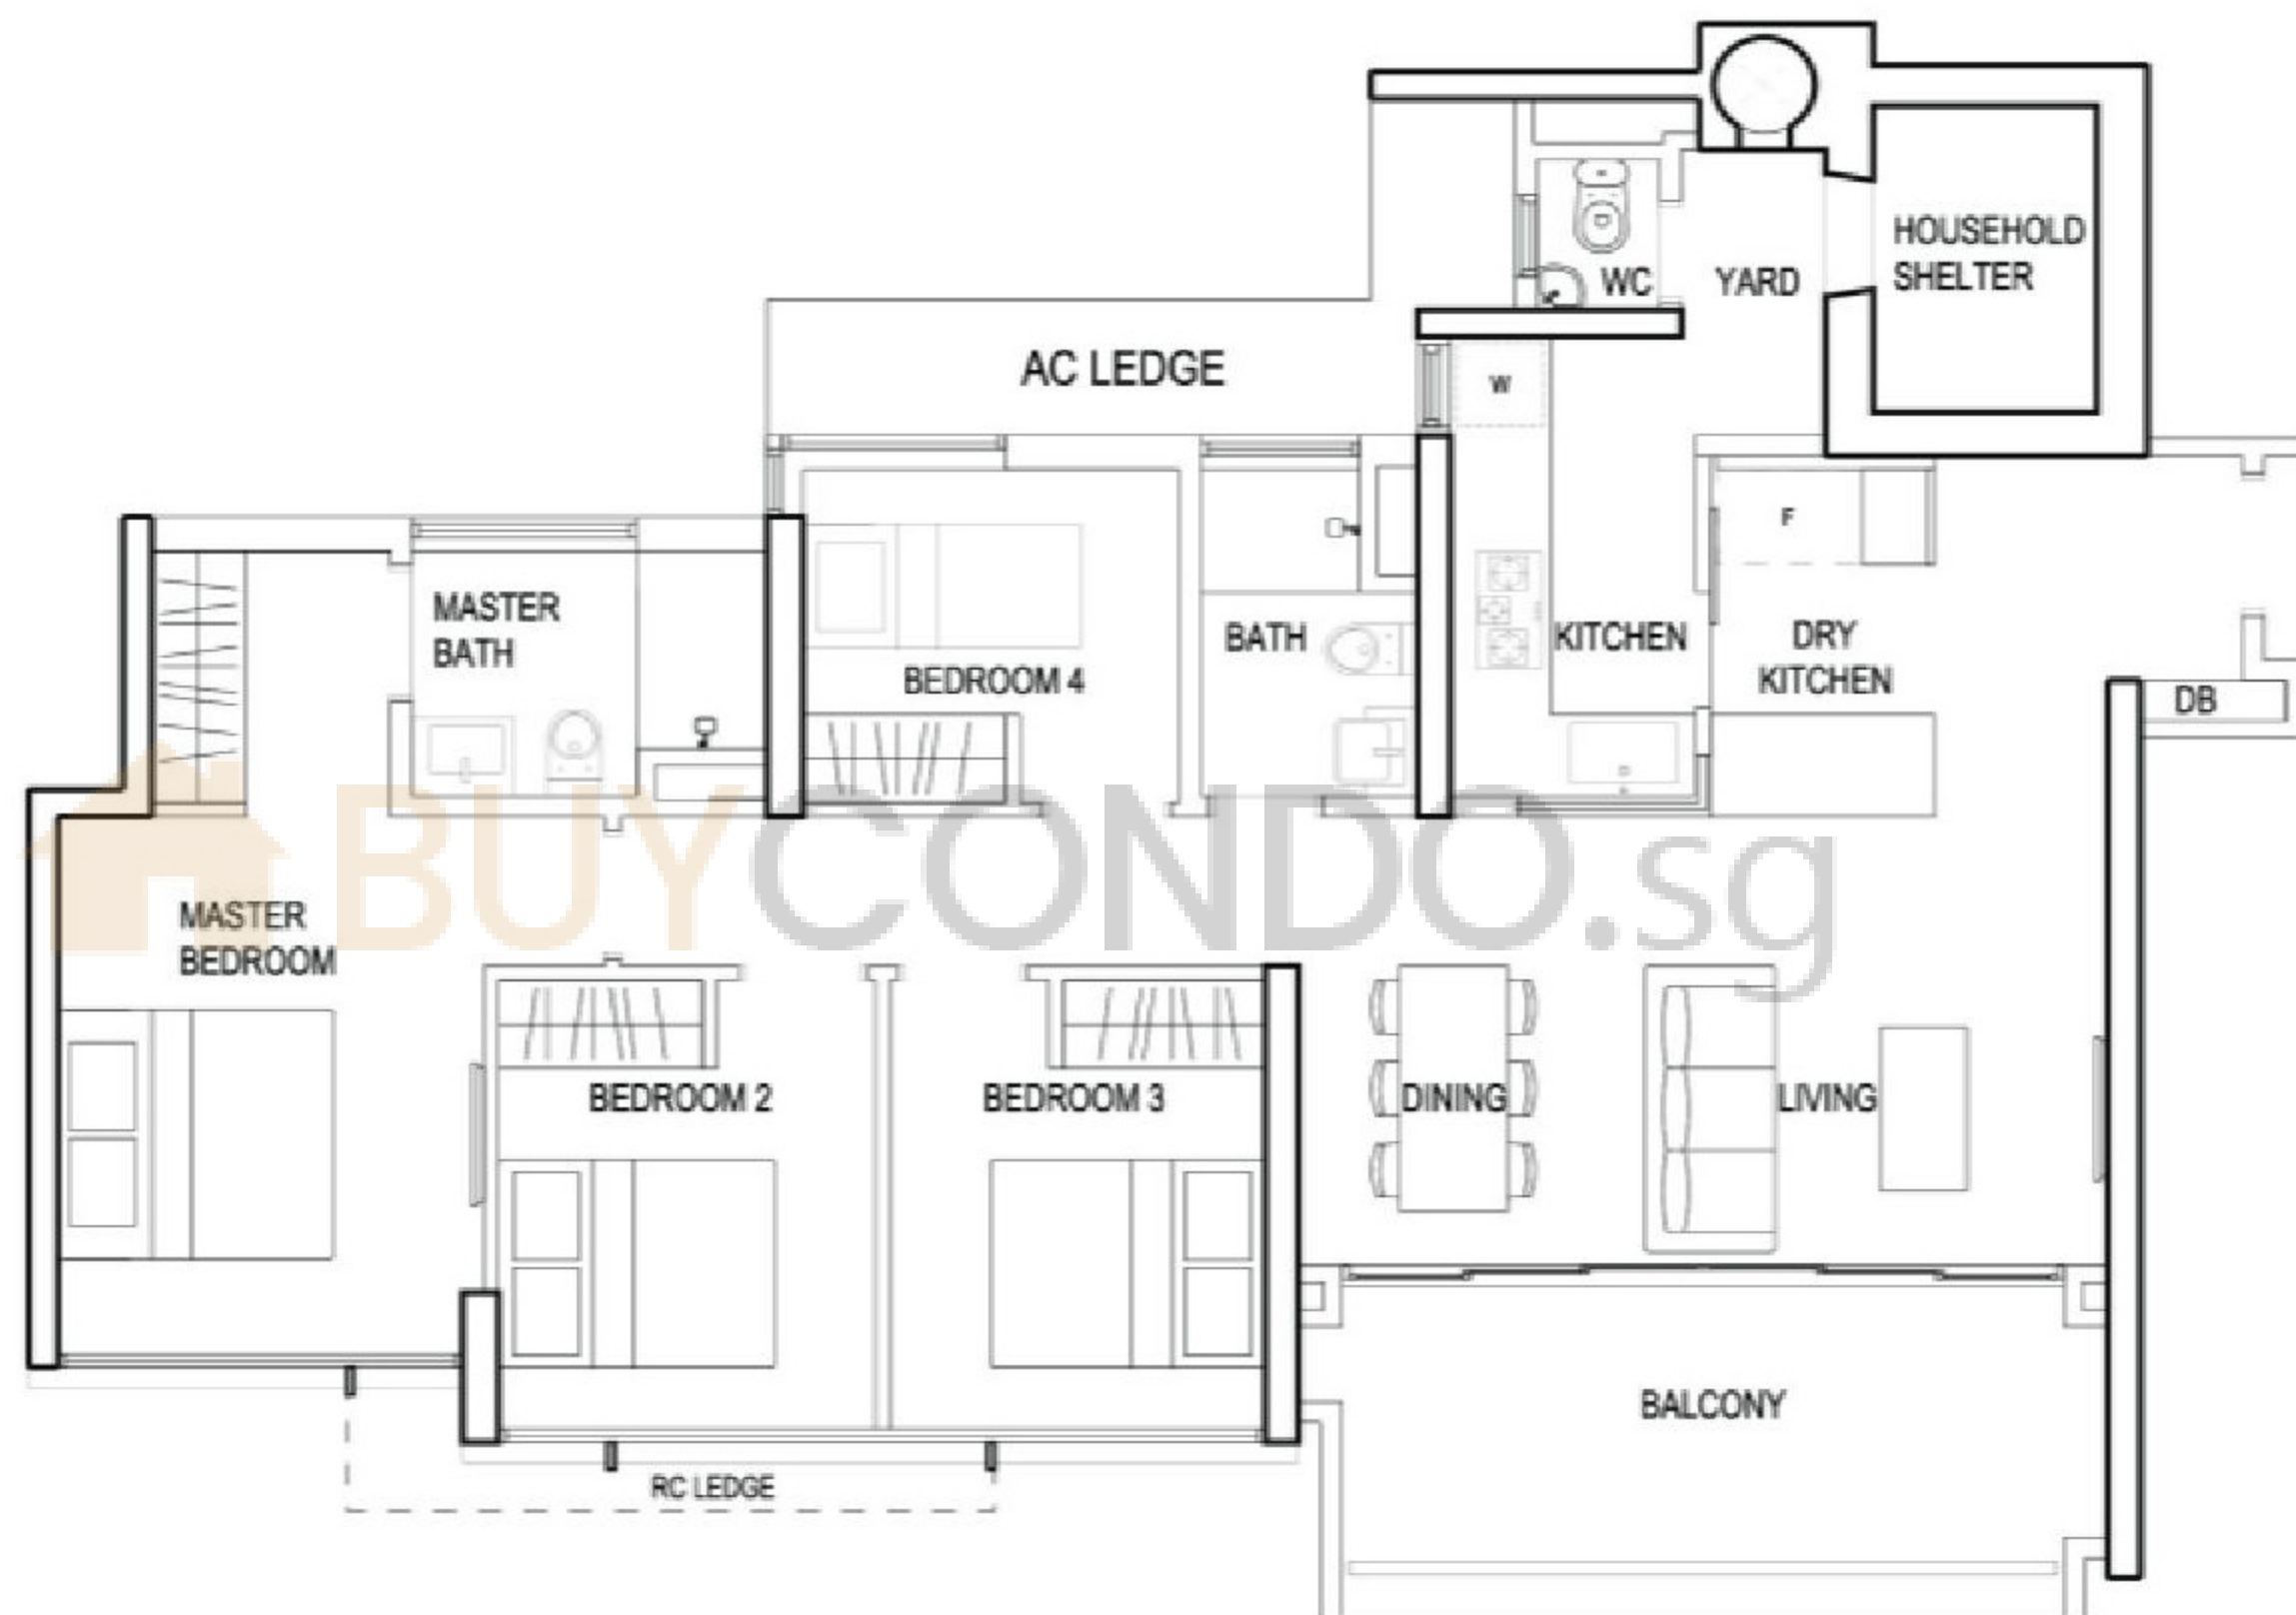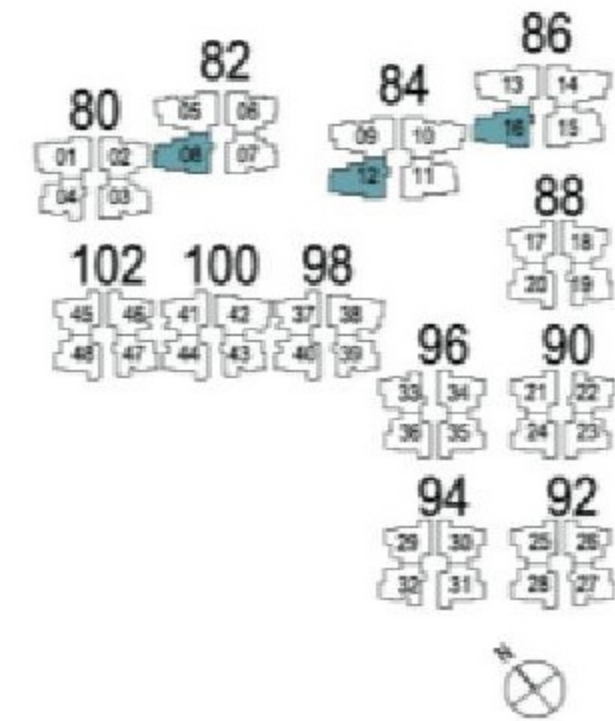

### FIN MODULE 1

LEVEL	UNIT
03, 06, 09, 12, 15	08
02, 05, 08, 11, 14, 17	12
04, 07, 10, 13, 16	16

### FIN MODULE 2

LEVEL	UNIT
02, 05, 08, 11, 14	08
04, 07, 10, 13, 16	12
03, 06, 09, 12, 15	16



### FIN MODULE 3

LEVEL	UNIT
04, 07, 10, 13	08
03, 06, 09, 12, 15	12
02, 05, 08, 11, 14	16




### SCALE BAR



TYPE C2g

4-BEDROOM  
122 SQM, 1313 SQFT

- BLK 82 #01-08
- BLK 84 #01-12
- BLK 86 #01-16

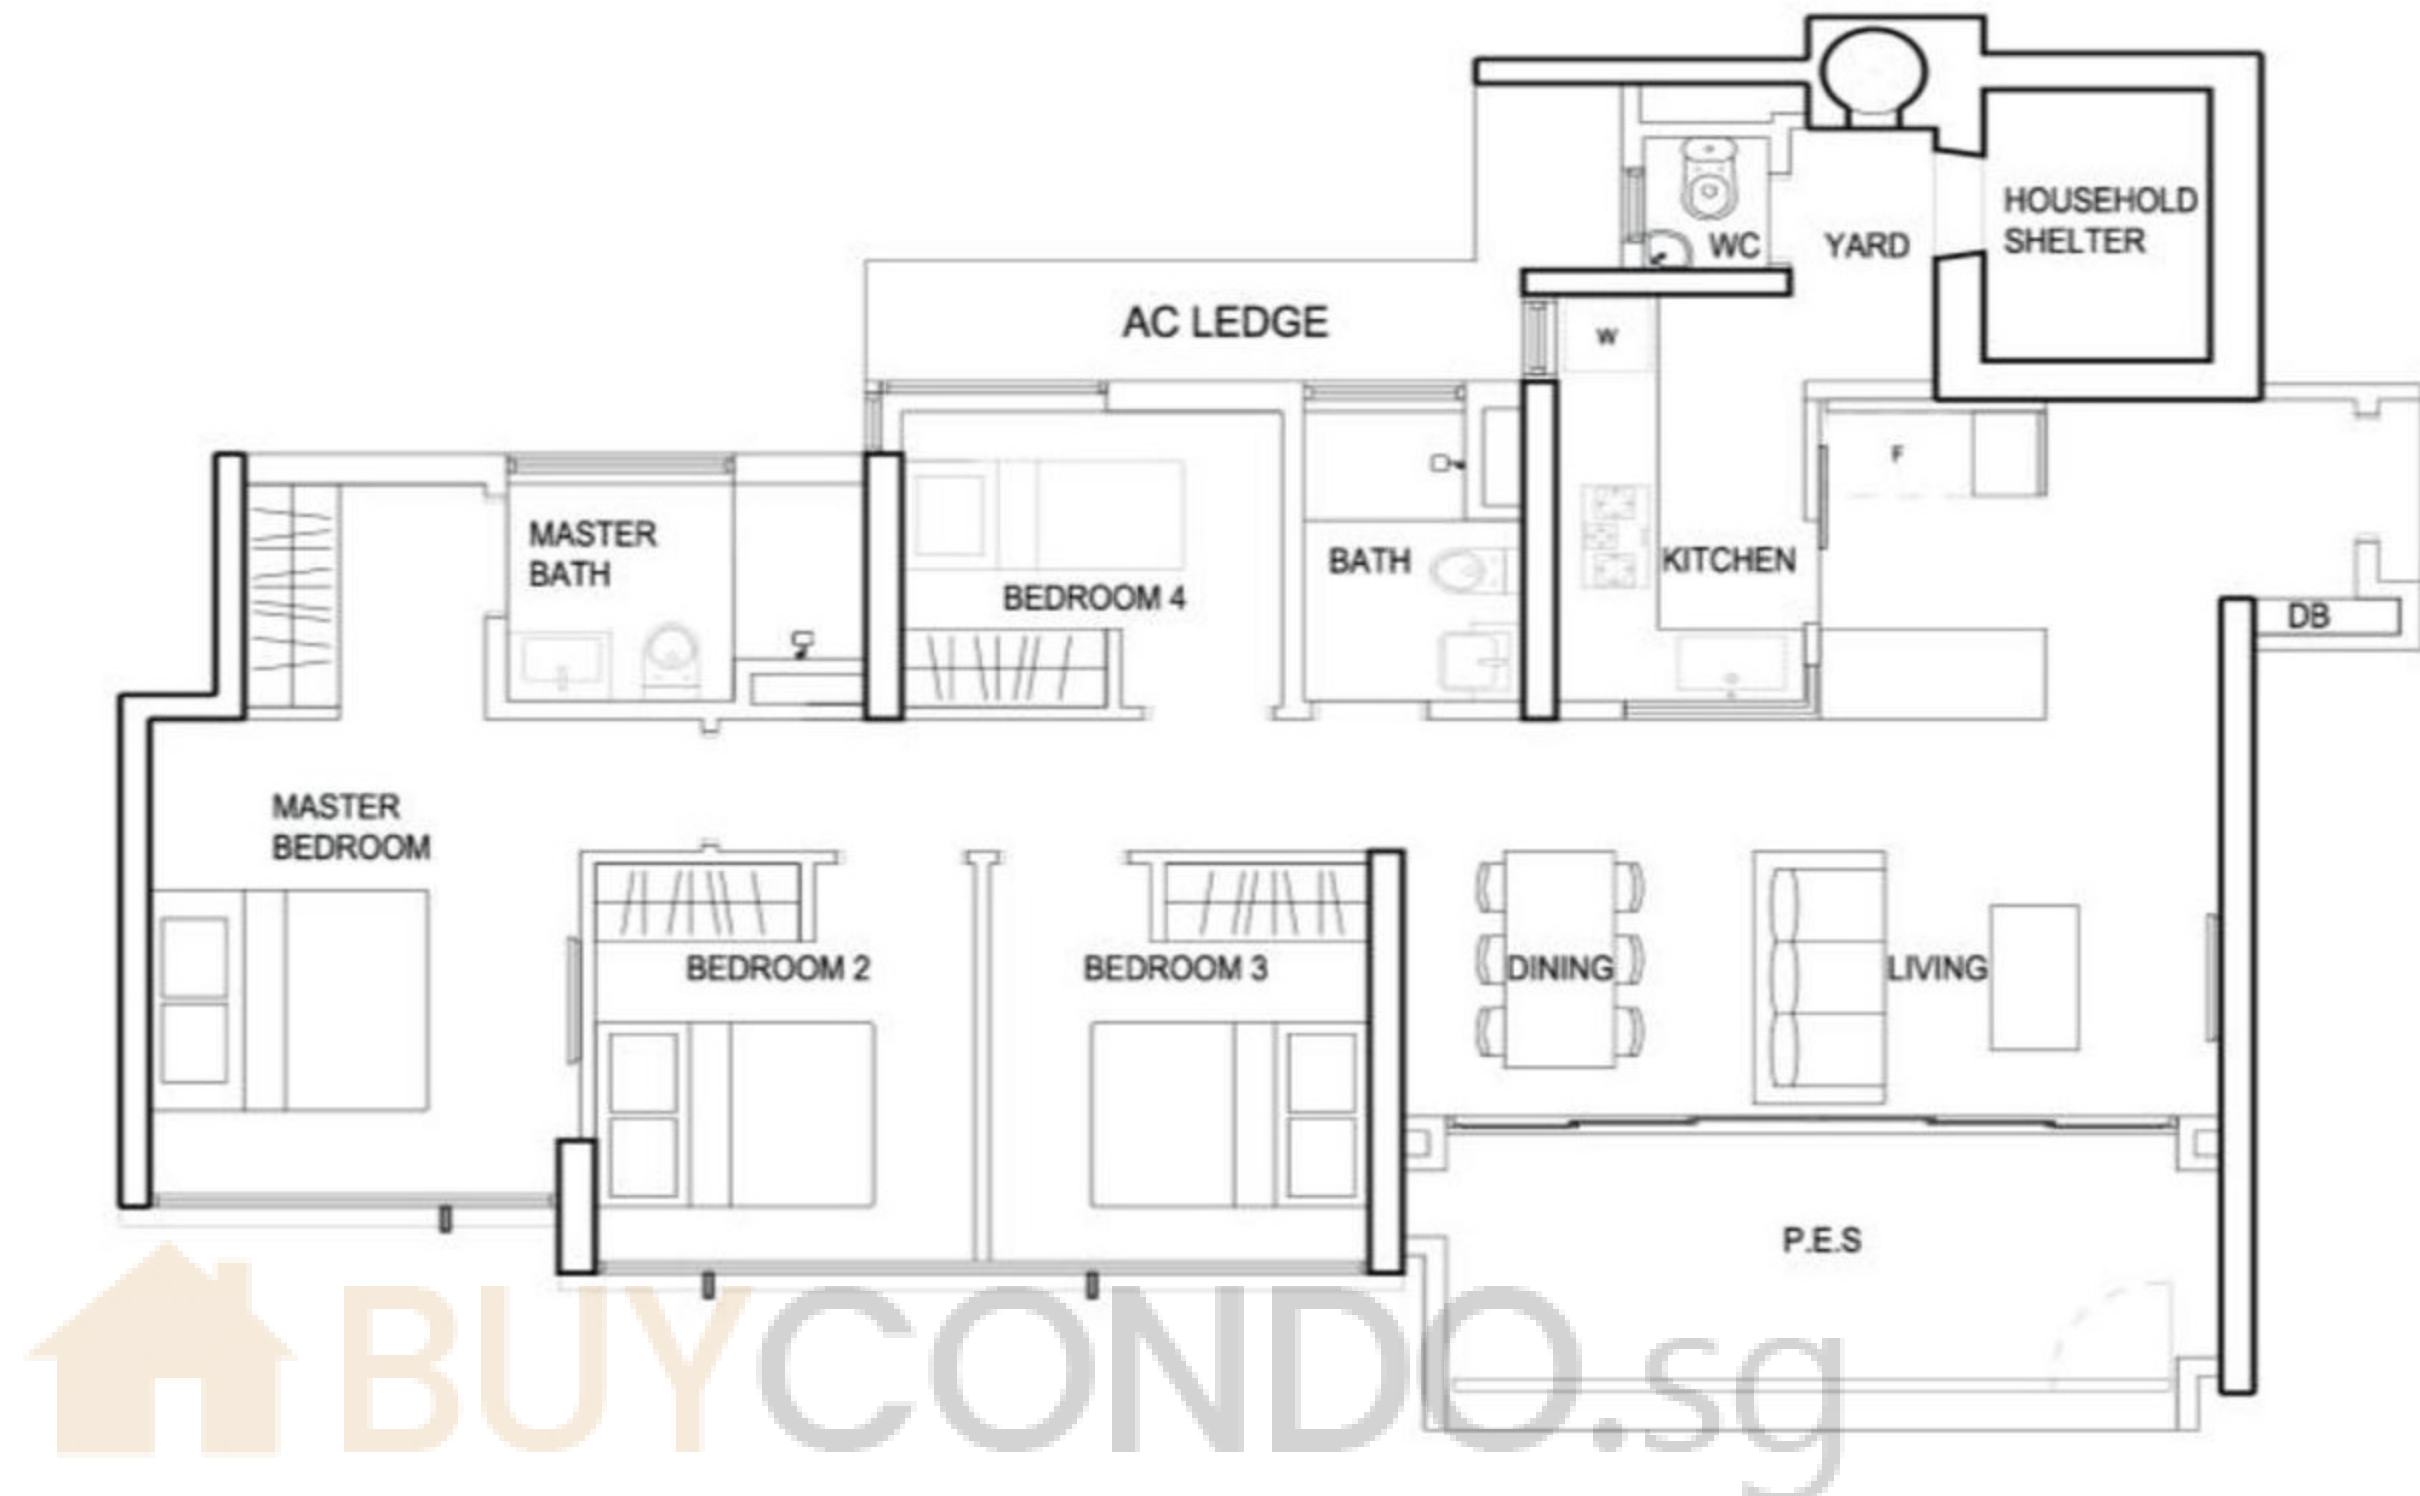

FIN MODULE 1

LEVEL	UNIT
01	16

FIN MODULE 2

LEVEL	UNIT
01	12




FIN MODULE 3

LEVEL	UNIT
01	08



SCALE BAR

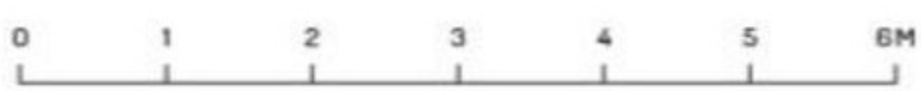

THE ABOVE PLANS ARE SUBJECT TO CHANGE AS MAY BE REQUIRED BY THE RELEVANT AUTHORITY. RC LEDGE ALTERNATES IN EVERY 3 FLOORS.



**TYPE D**

**4-BEDROOM PREMIUM**

134 SQM, 1442 SQFT

- BLK 82 #02-05 TO #13-05 \*
- BLK 84 #01-09 TO #15-09 \*  
#01-10 TO #15-10
- BLK 86 #03-13 TO #14-13 \*  
#02-14 TO #14-14

\* MIRROR-IMAGE

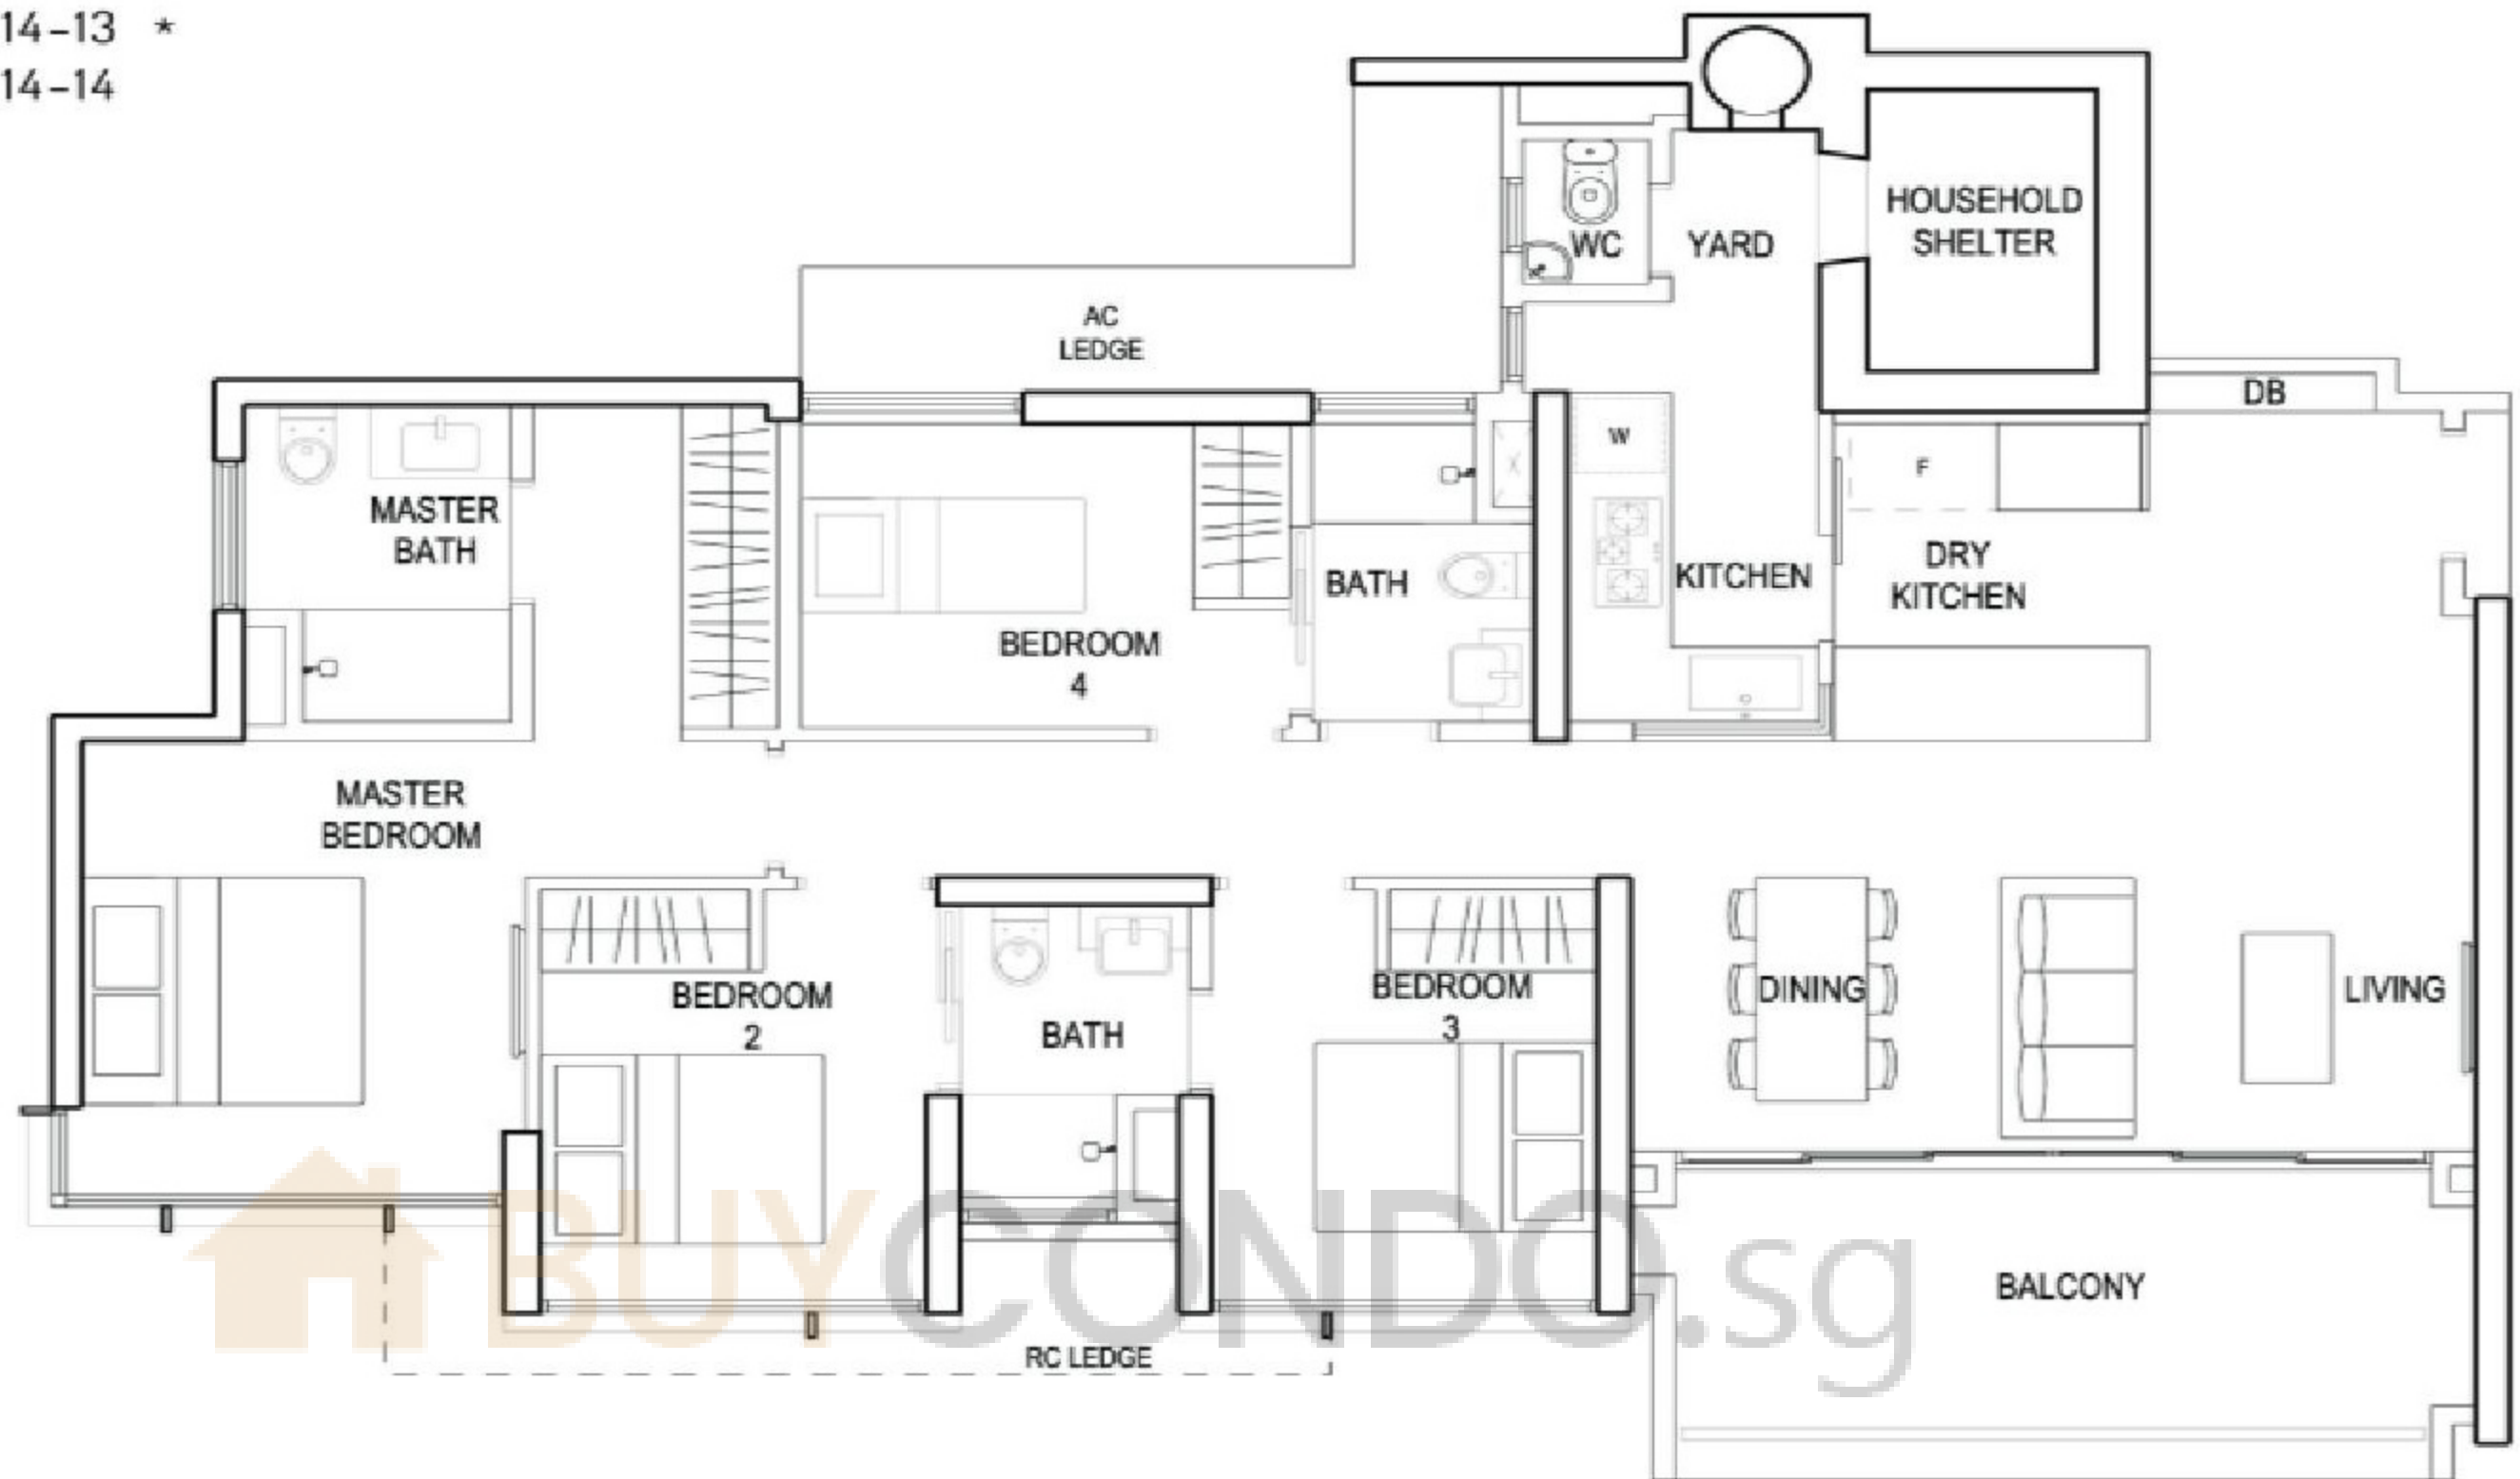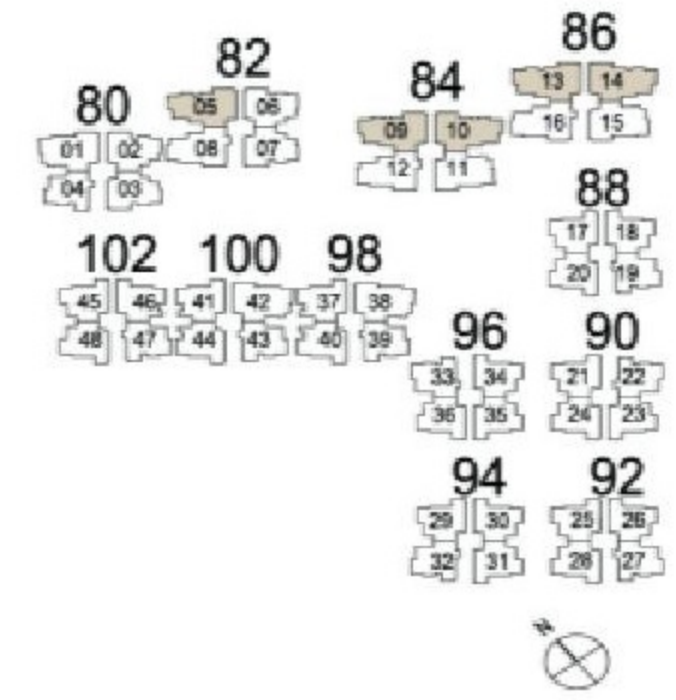


**FIN MODULE 1**

LEVEL	UNIT
03, 06, 09, 12	05
02, 05, 08, 11, 14	09, 10
04, 07, 10, 13	13, 14

**FIN MODULE 2**

LEVEL	UNIT
02, 05, 08, 11	05
01, 04, 07, 10, 13	09, 10
03, 06, 09, 12	13, 14

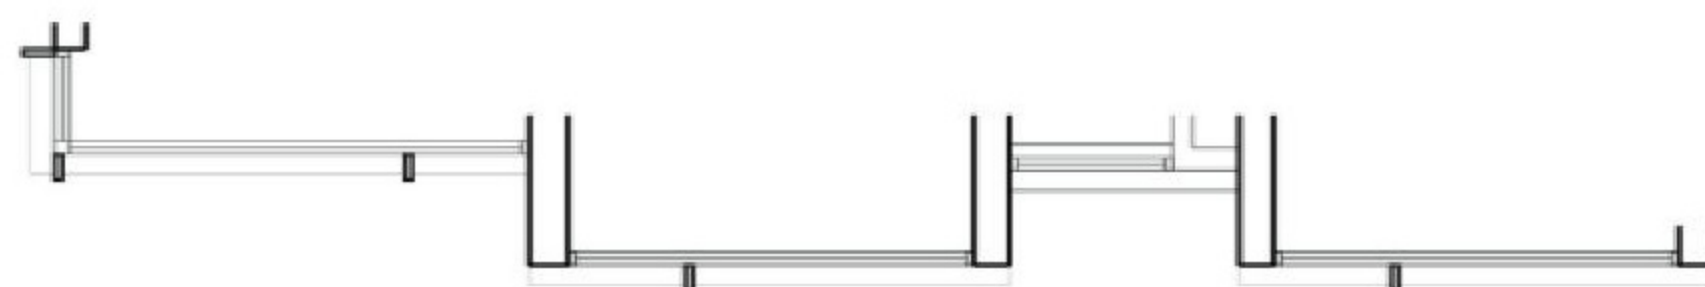


**FIN MODULE 3**

LEVEL	UNIT
04, 07, 10, 13	05
03, 06, 09, 12, 15	09, 10
05, 08, 11, 14	13
02, 05, 08, 11, 14	14



**SCALE BAR**

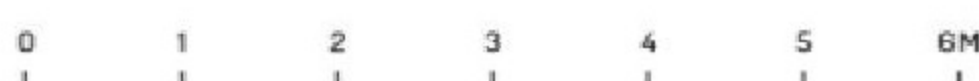



THE ABOVE PLANS ARE SUBJECT TO CHANGE AS MAY BE REQUIRED BY THE RELEVANT AUTHORITY. RC LEDGE ALTERNATES IN EVERY 3 FLOORS.

## TYPE E

### 5-BEDROOM PENTHOUSE 159 SQM, 1711 SQFT

- BLK 82 #14-05 TO #15-05 \*
- BLK 84 #16-09 TO #17-09 \*  
#16-10 TO #17-10
- BLK 86 #15-13 TO #16-13 \*  
#15-14 TO #16-14

\* MIRROR-IMAGE

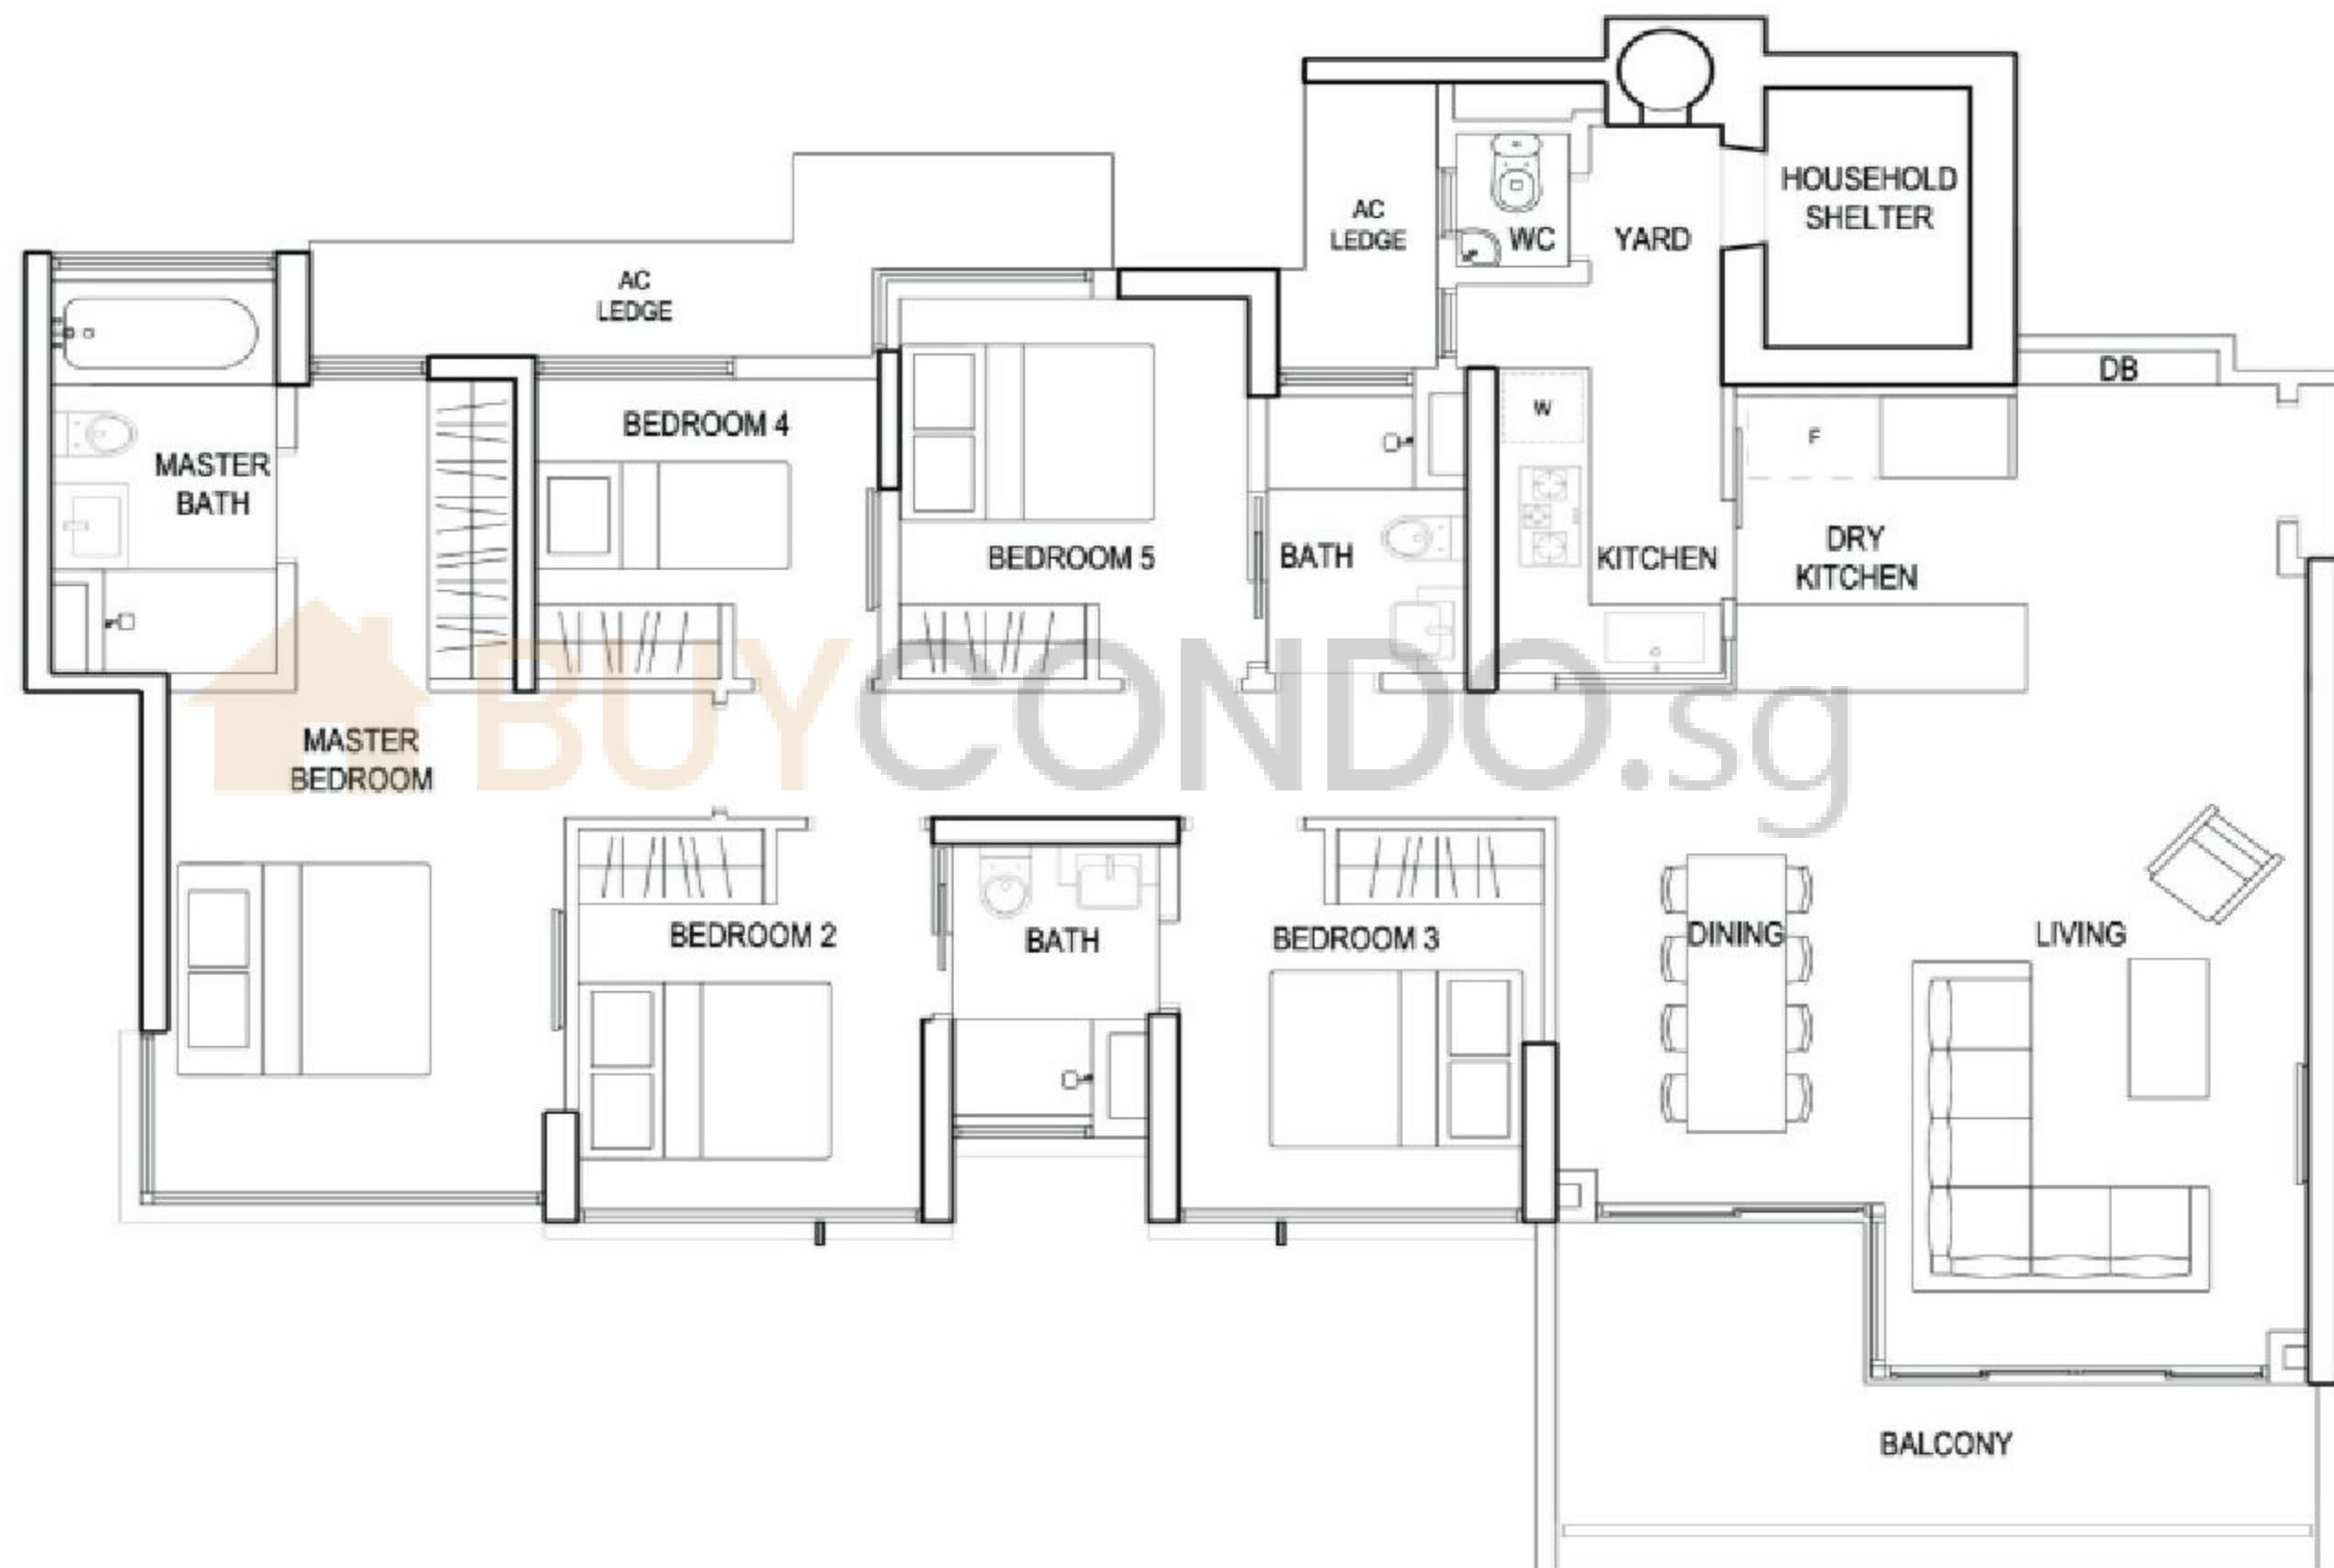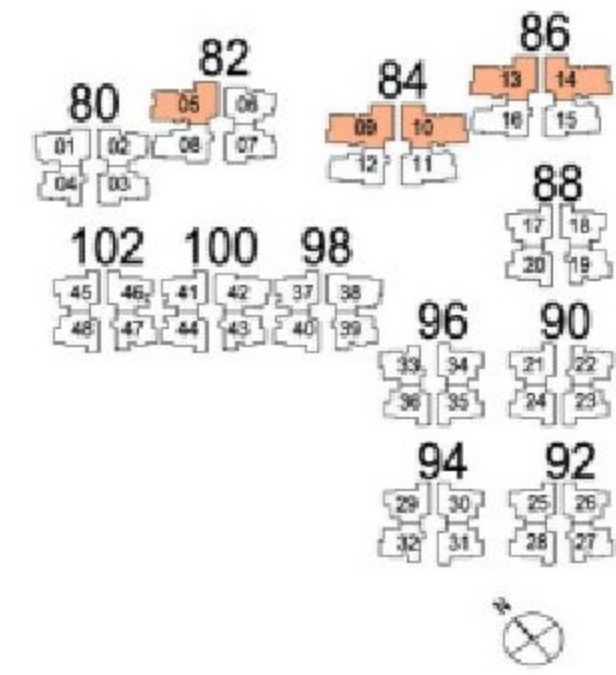


#### FIN MODULE 1

LEVEL	UNIT
15	05
17	09, 10
16	13, 14

#### FIN MODULE 2

LEVEL	UNIT
14	05
16	09, 10
15	13, 14

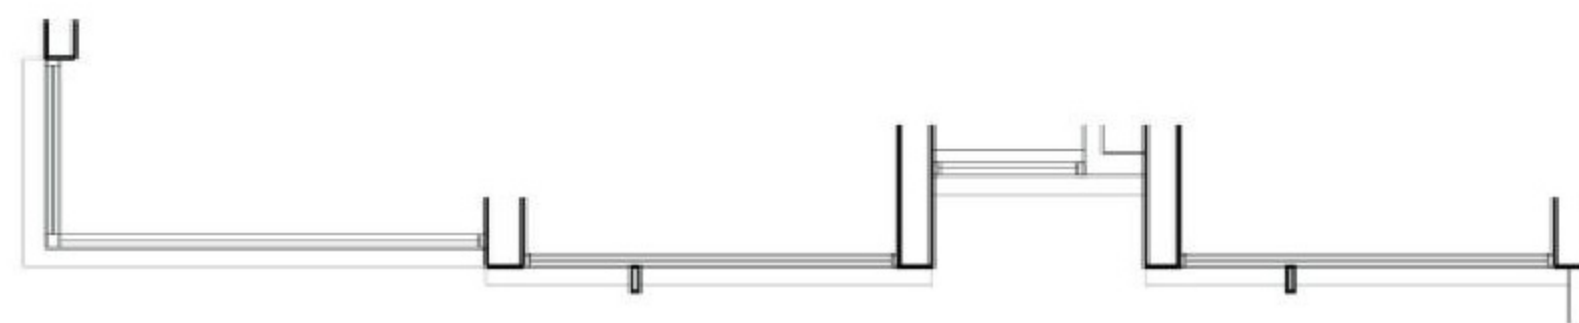

#### SCALE BAR



THE ABOVE PLANS ARE SUBJECT TO CHANGE AS MAY BE REQUIRED BY THE RELEVANT AUTHORITY. RC LEDGE ALTERNATES IN EVERY 3 FLOORS.