


1ST STOREY PLAN

TOWER E

772 BEDOK RESERVOIR ROAD

Disclaimer: The above plans are subject to change as may be approved by the relevant authorities.
The key plan is not to scale.

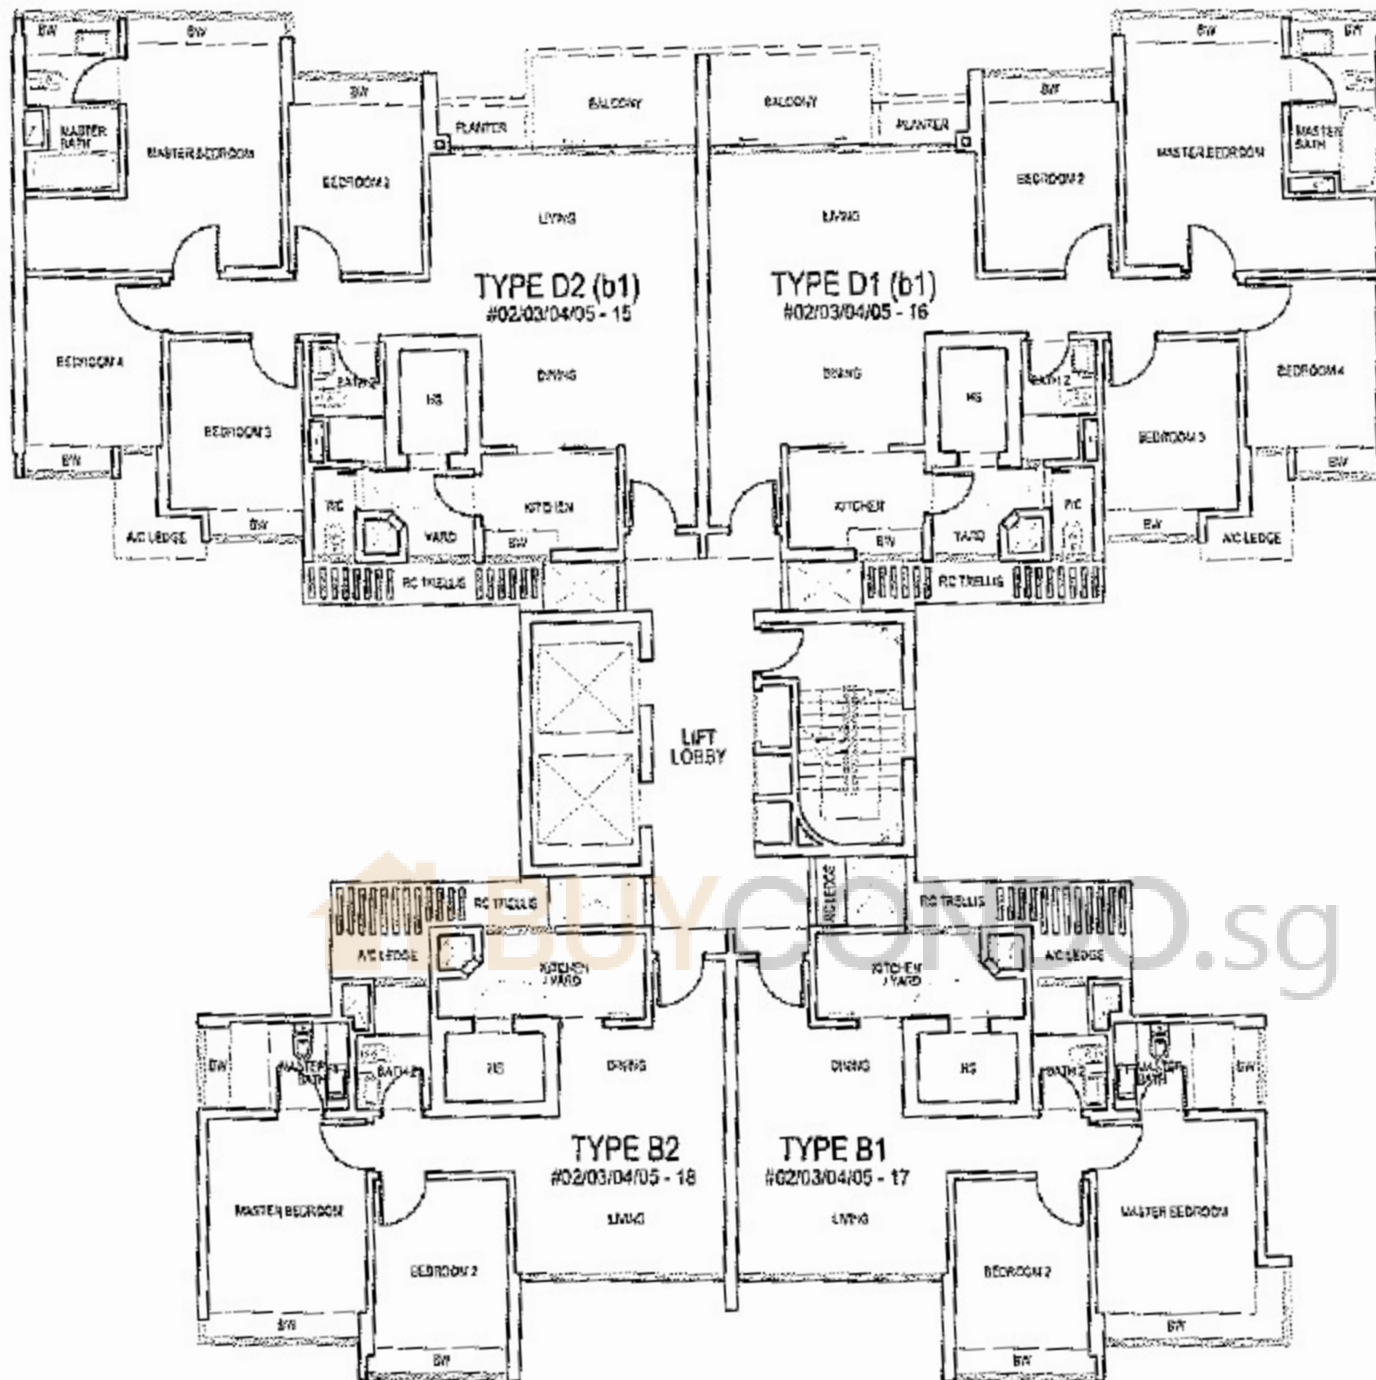


2ND-5TH STOREY PLAN

TOWER E

772 BEDOK RESERVOIR ROAD

Disclaimer: The above plans are subject to change as may be approved by the relevant authorities.
The key plan is not to scale.

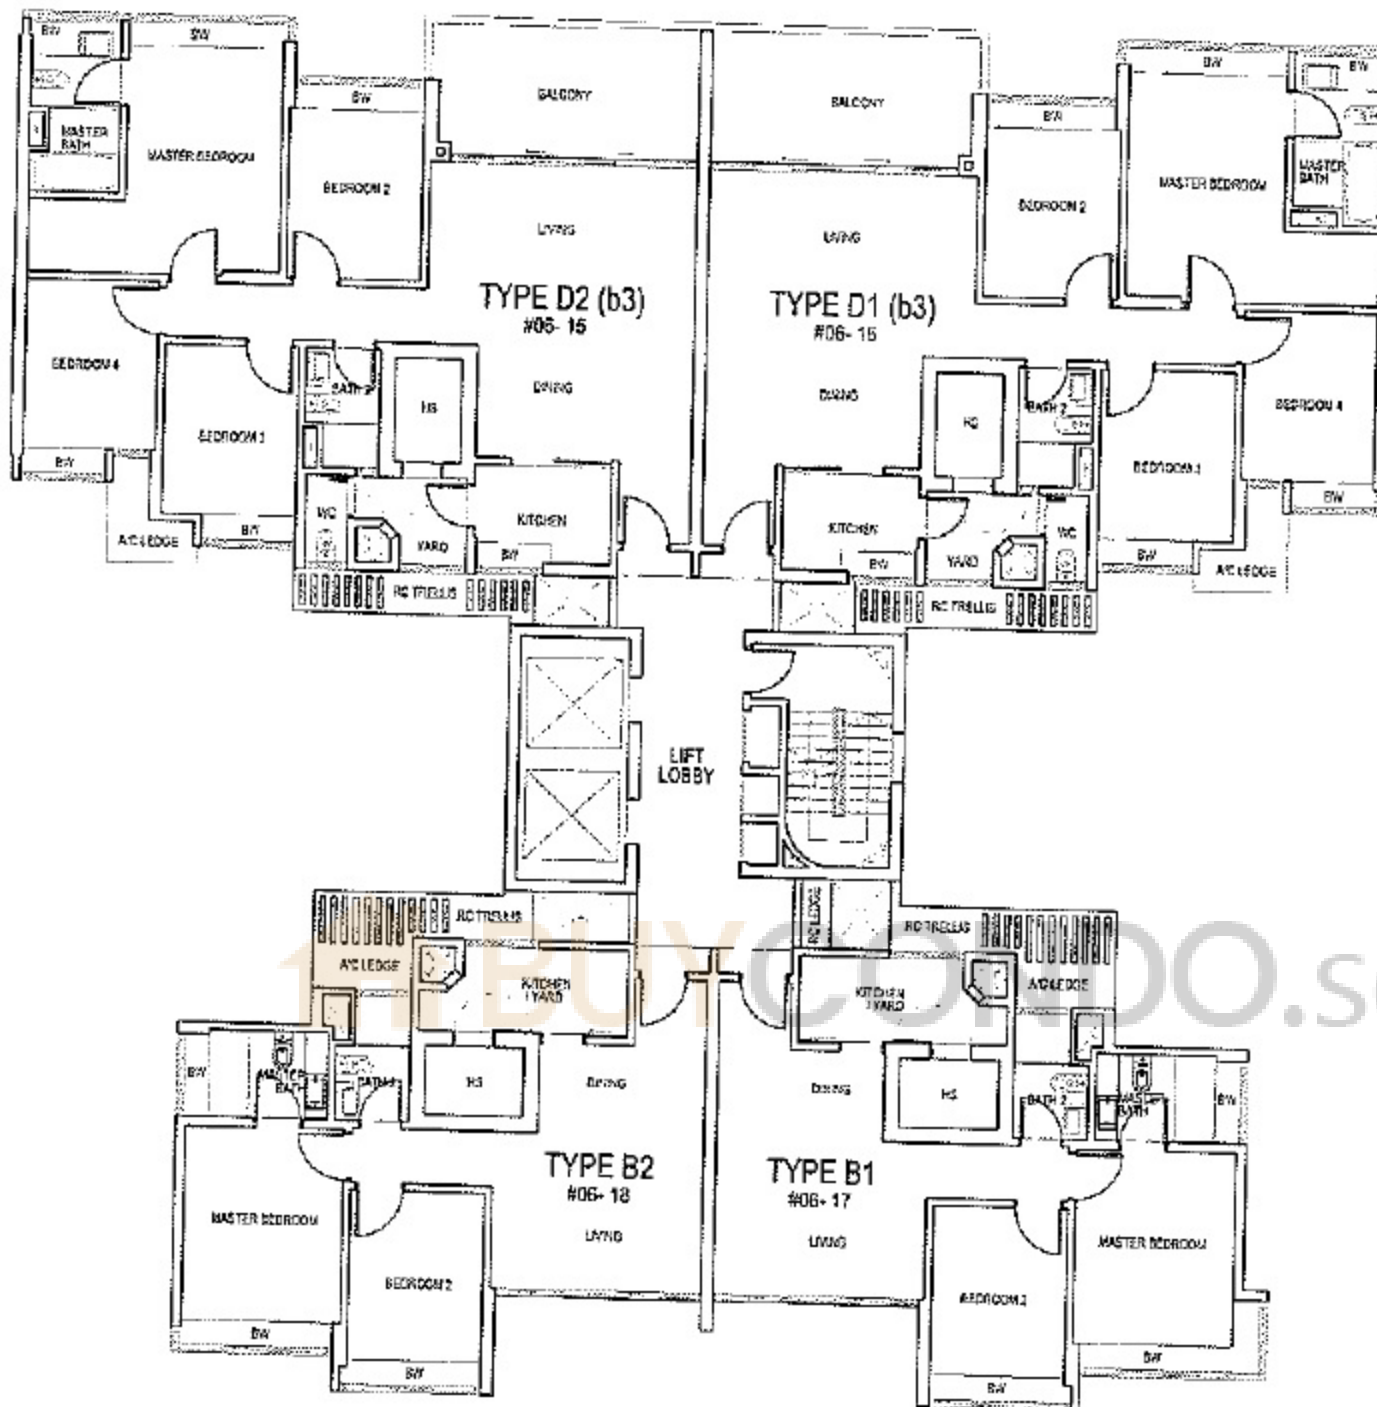


6TH STOREY PLAN

TOWER E

772 BEDOK RESERVOIR ROAD


Disclaimer: The above plans are subject to change as may be approved by the relevant authorities.
The key plan is not to scale.

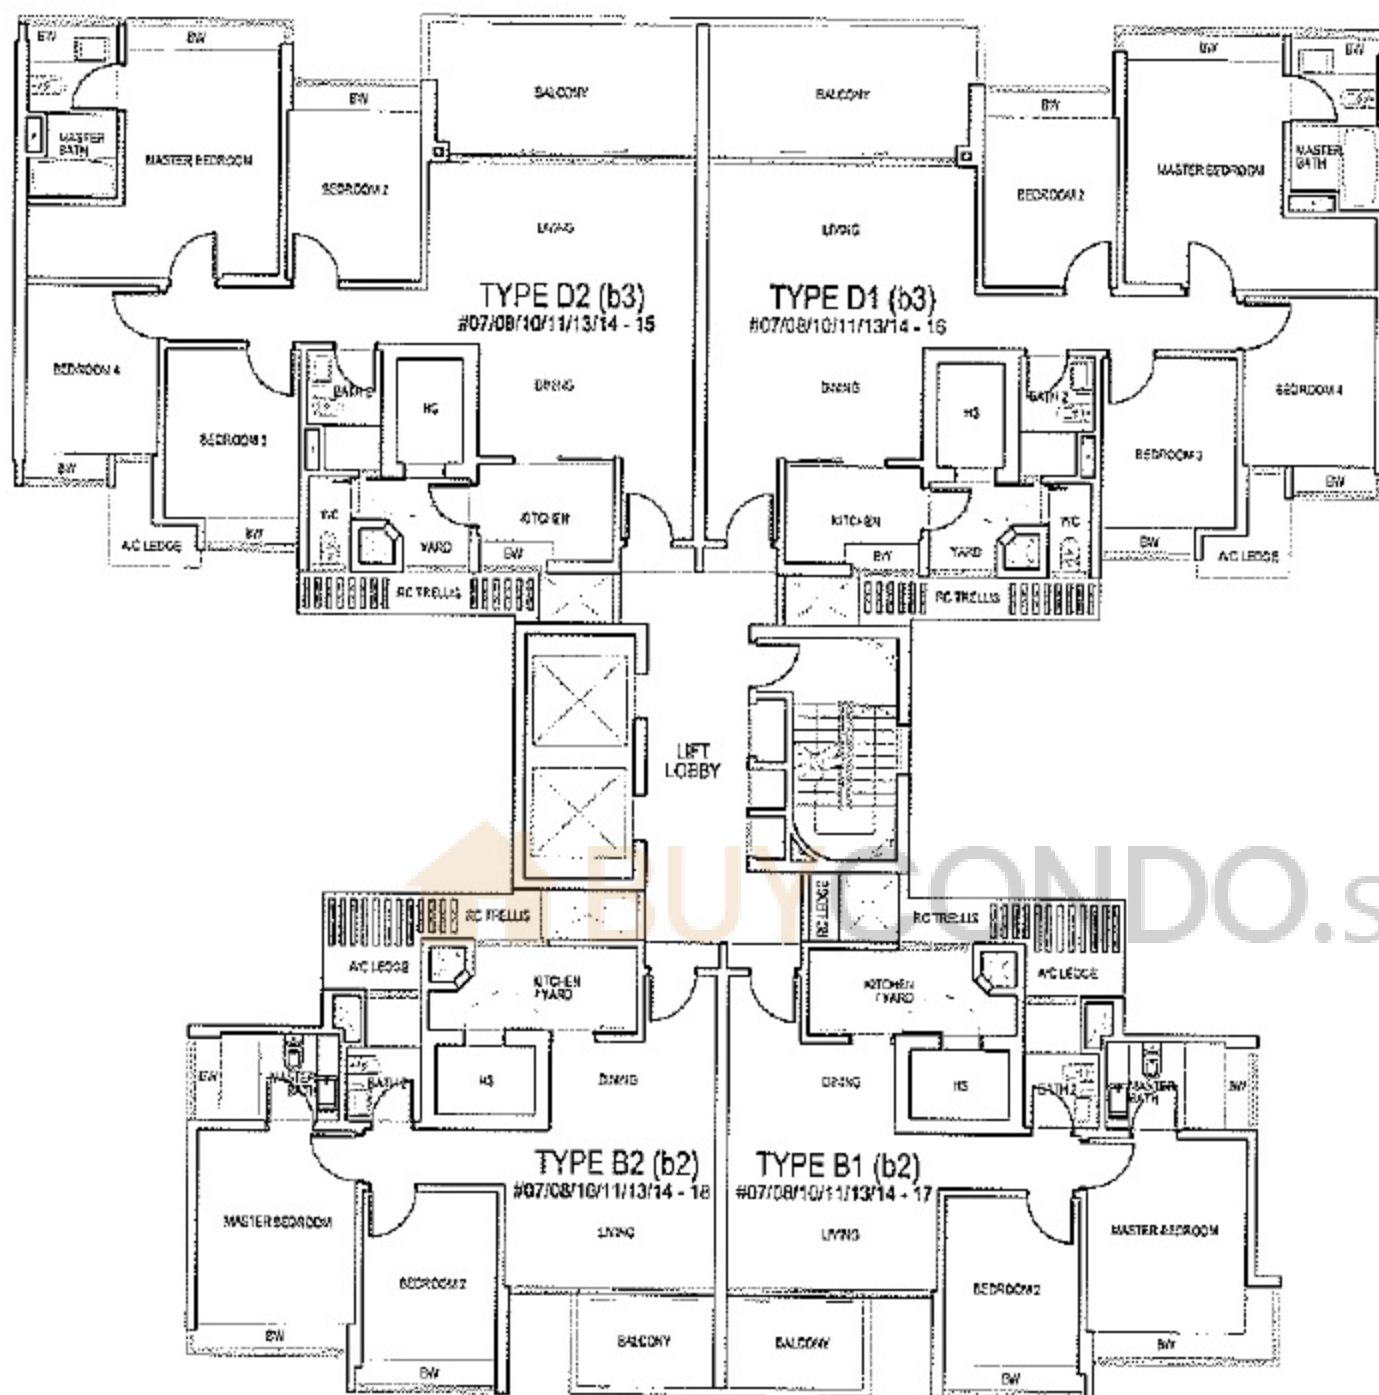

7TH, 8TH, 10TH, 11TH, 13TH & 14TH STOREY PLAN

TOWER E 772 BEDOK RESERVOIR ROAD

Disclaimer: The above plans are subject to change as may be approved by the relevant authorities.
The key plan is not to scale.

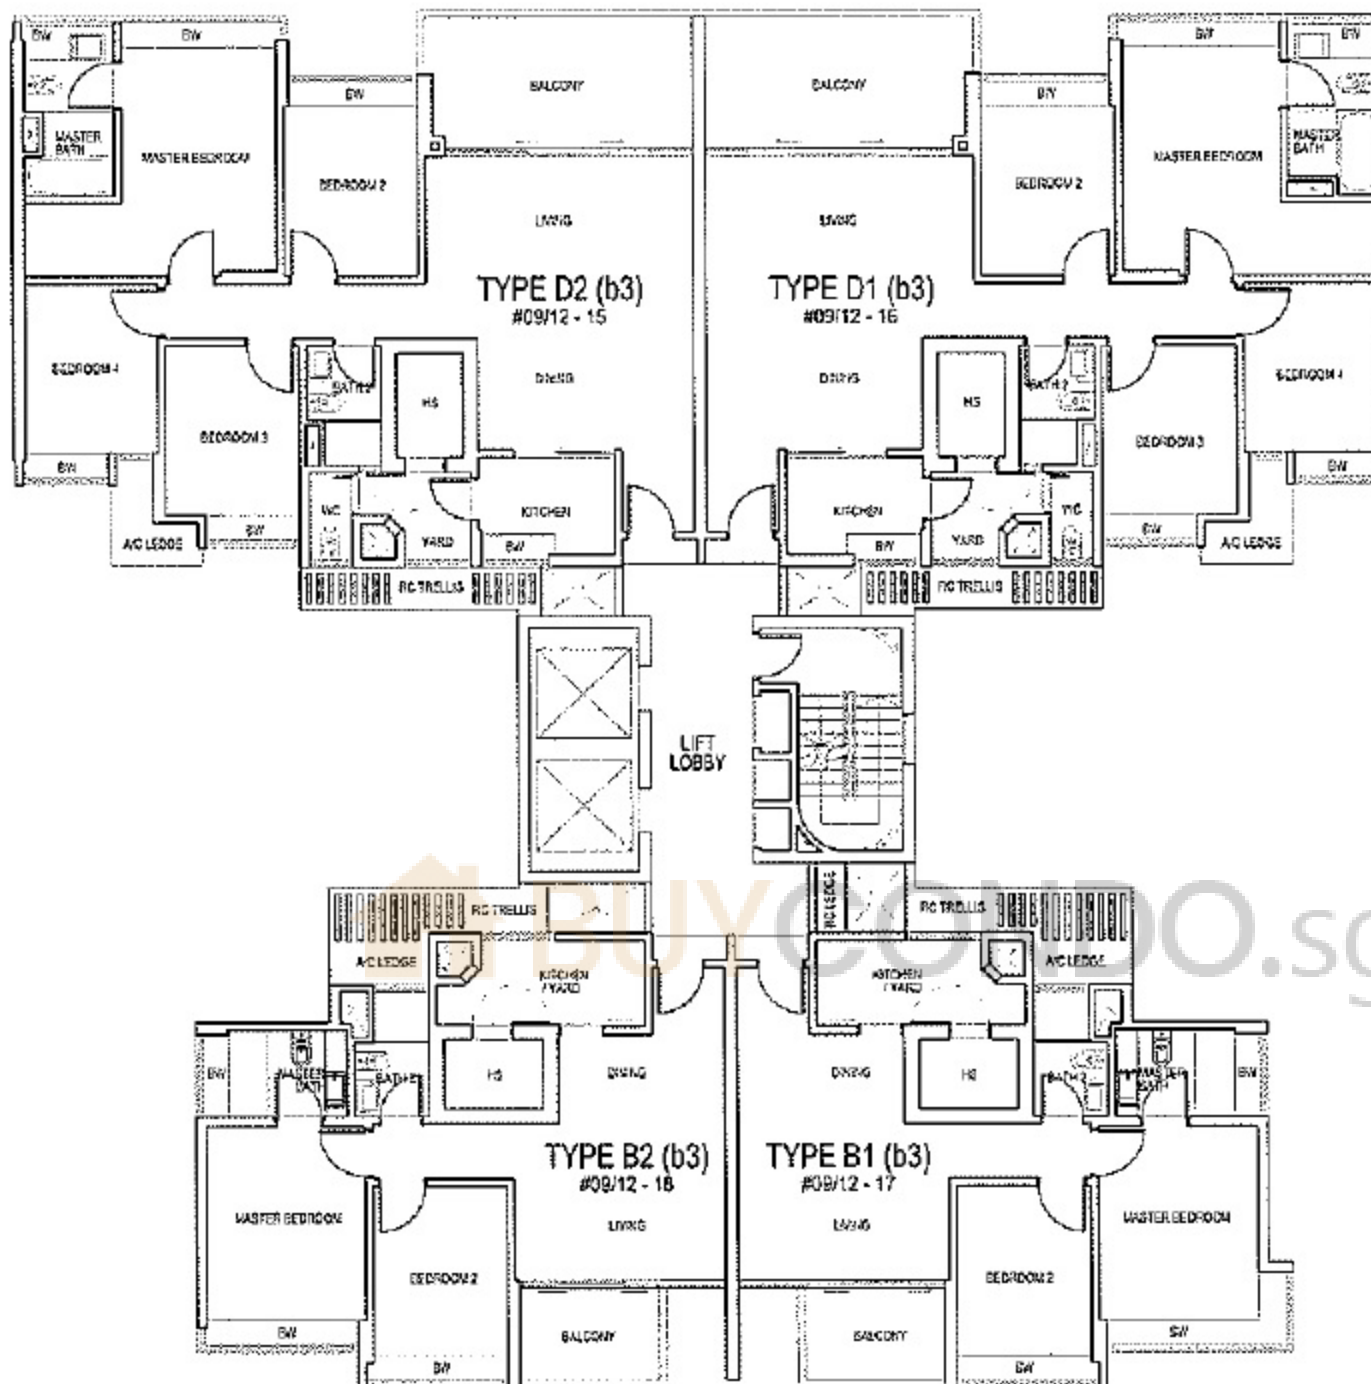


9TH & 12TH STOREY PLAN

TOWER E

772 BEDOK RESERVOIR ROAD

Disclaimer: The above plans are subject to change as may be approved by the relevant authorities.
The key plan is not to scale.

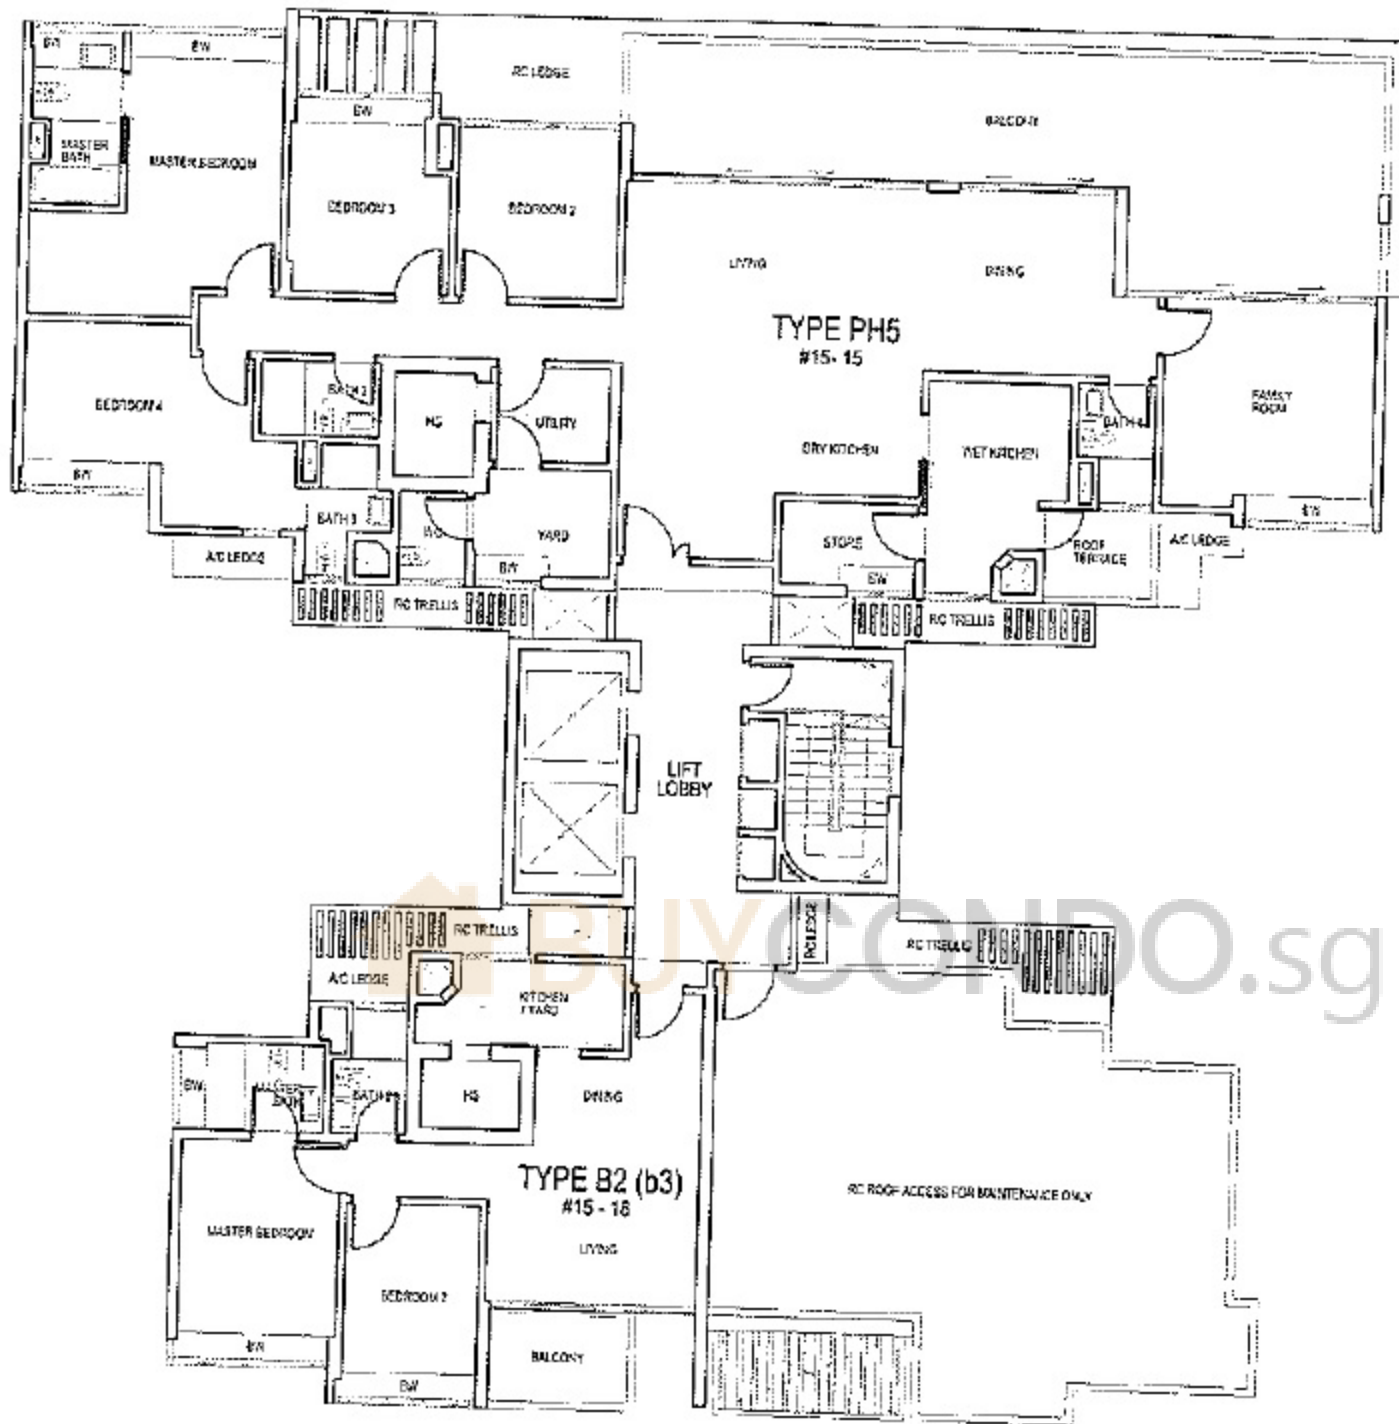

15TH STOREY PLAN

TOWER E

772 BEDOK RESERVOIR ROAD

Disclaimer: The above plans are subject to change as may be approved by the relevant authorities.
The key plan is not to scale.