



TYPE B1

3-Bedroom Unit (3rd to 14th storey)

1464 sq

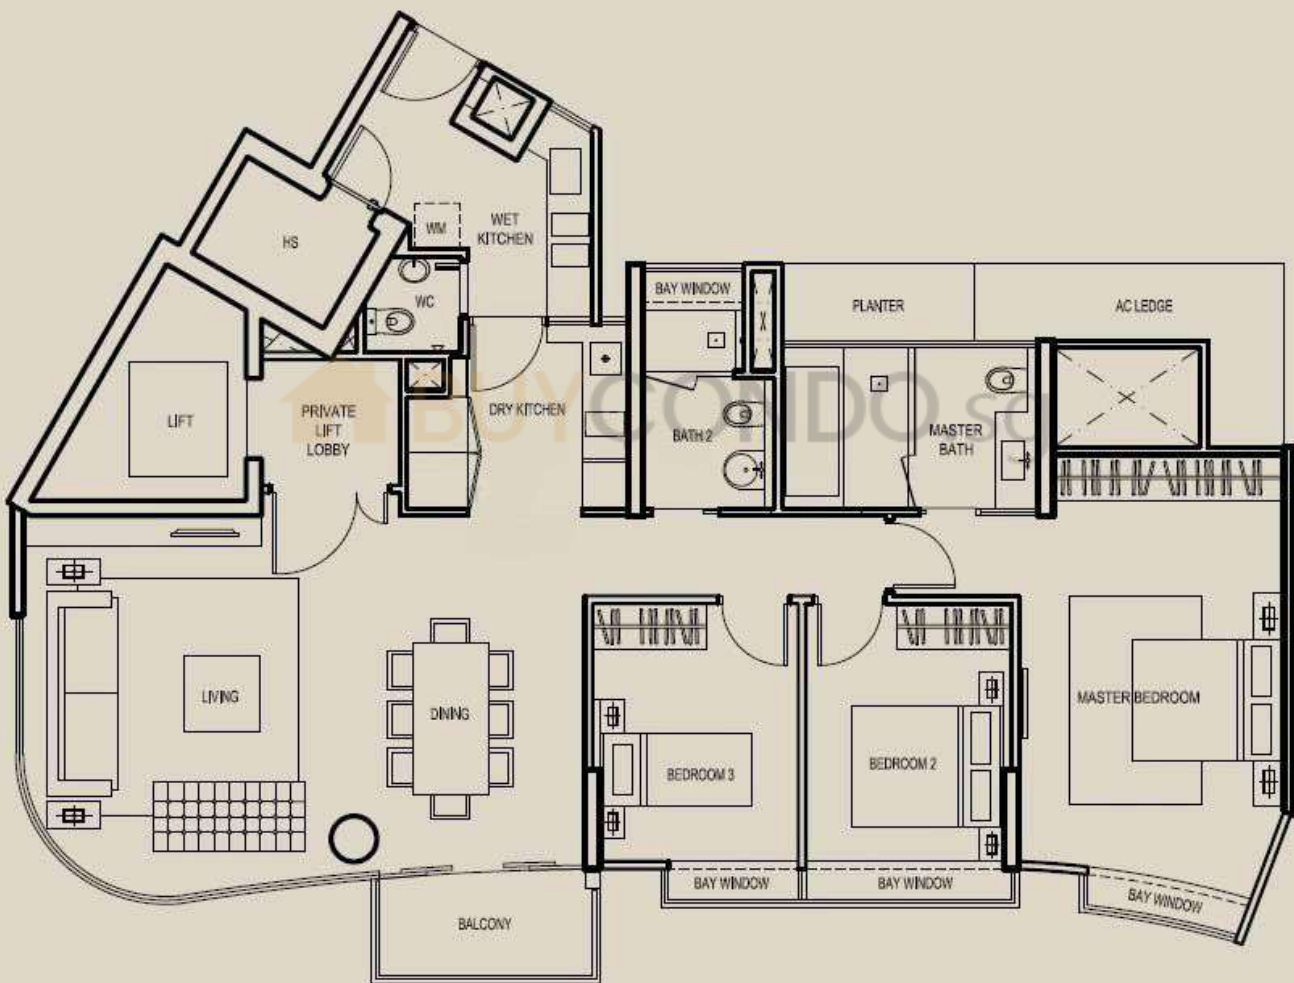

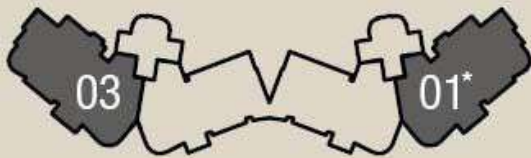

TYPE C1

4-Bedroom Unit (3rd to 14th storey)


1776 sq





TYPE P1
Penthouse (18th Storey)

4047 sq

(UPPER)

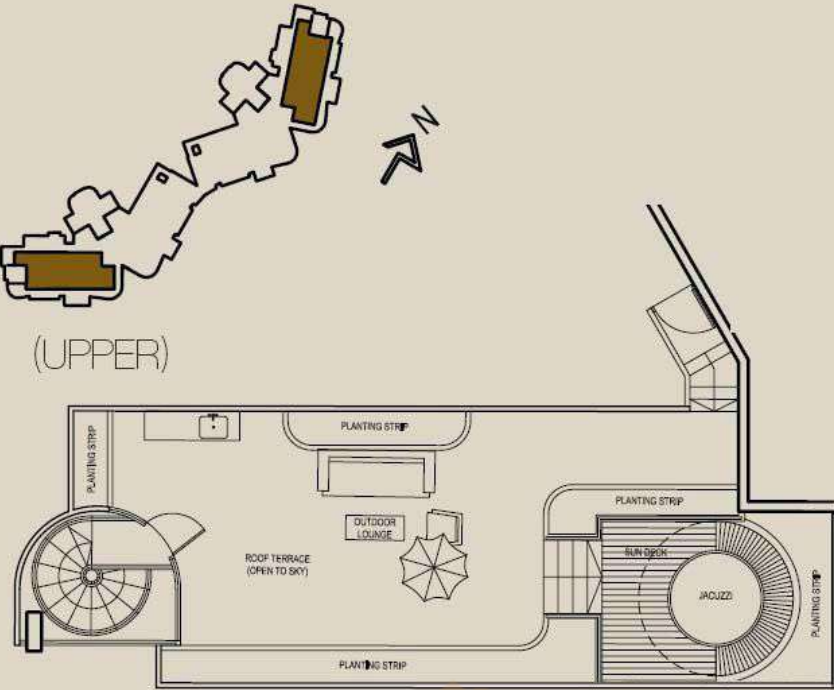

(LOWER)

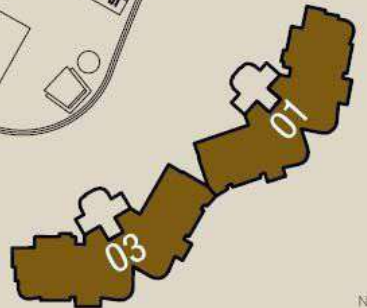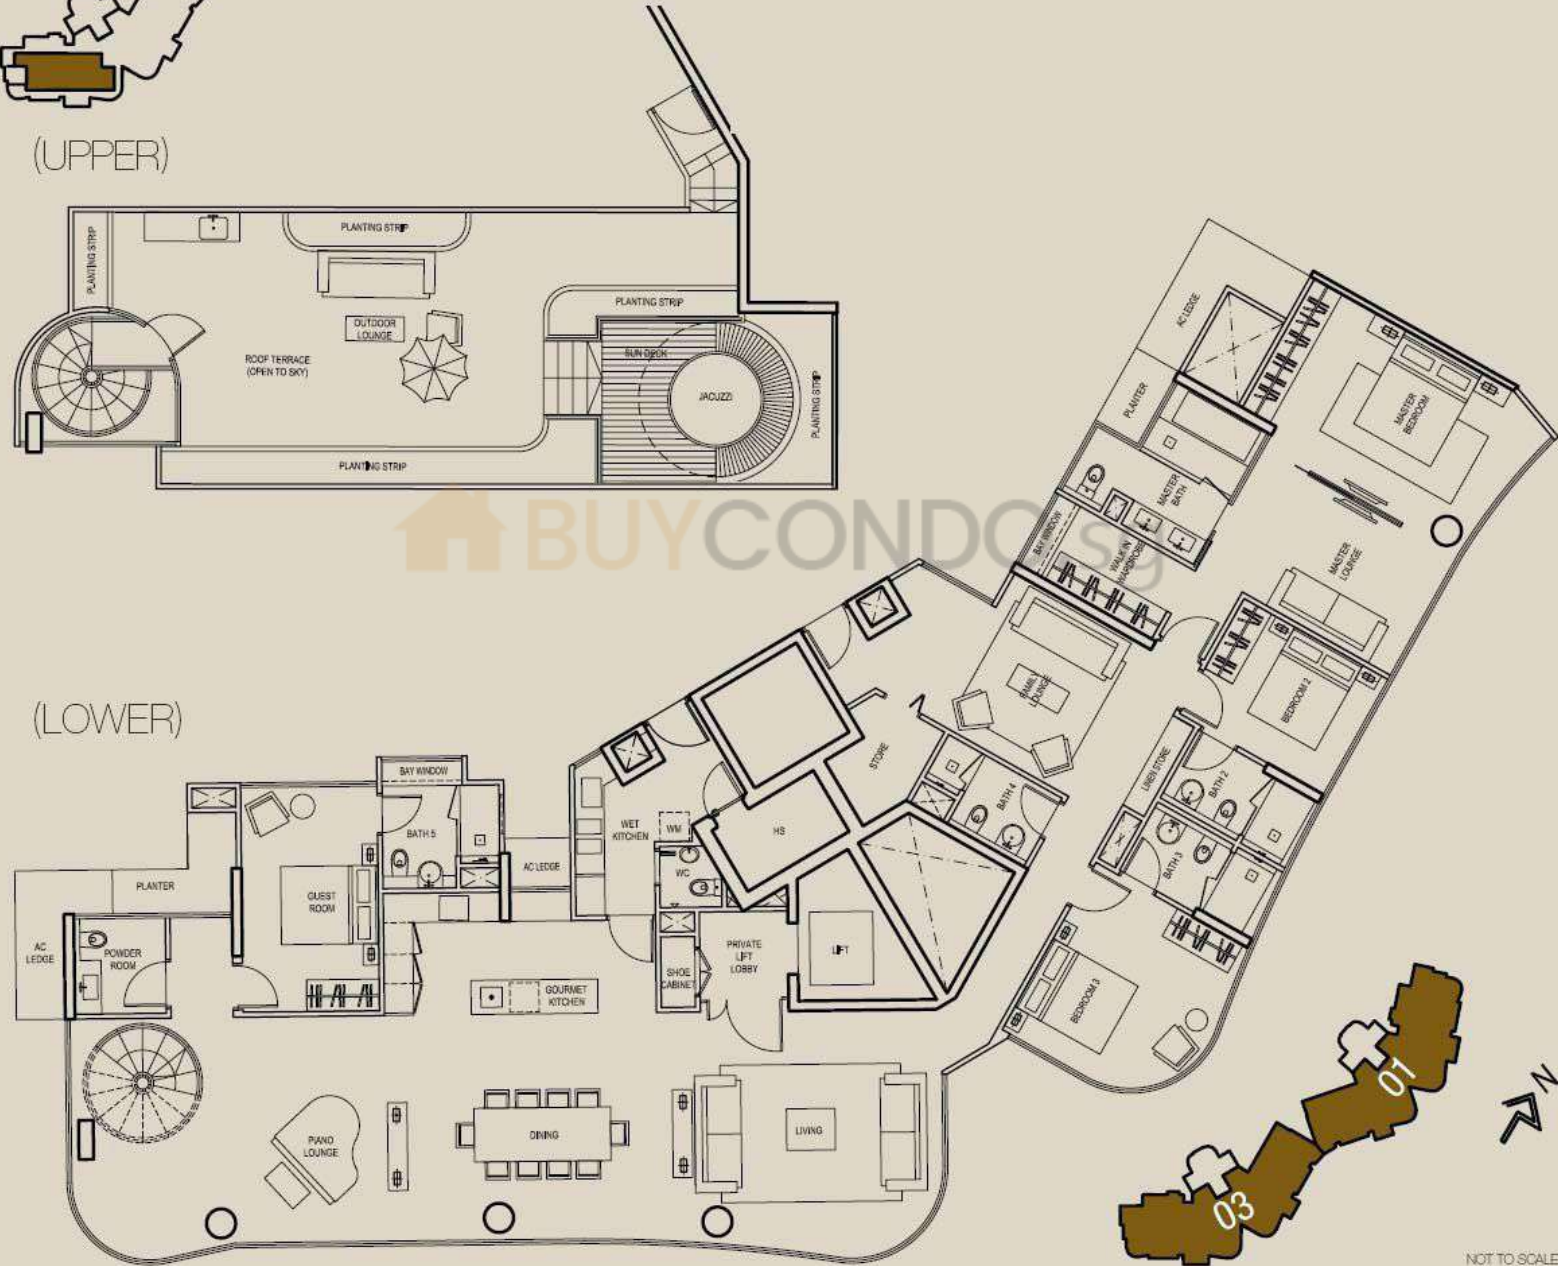

NOT TO SCALE