


# PENTHOUSE UPPER LEVEL


#31-01, #31-03 (mirror image)  
#31-05, #31-07 (mirror image)

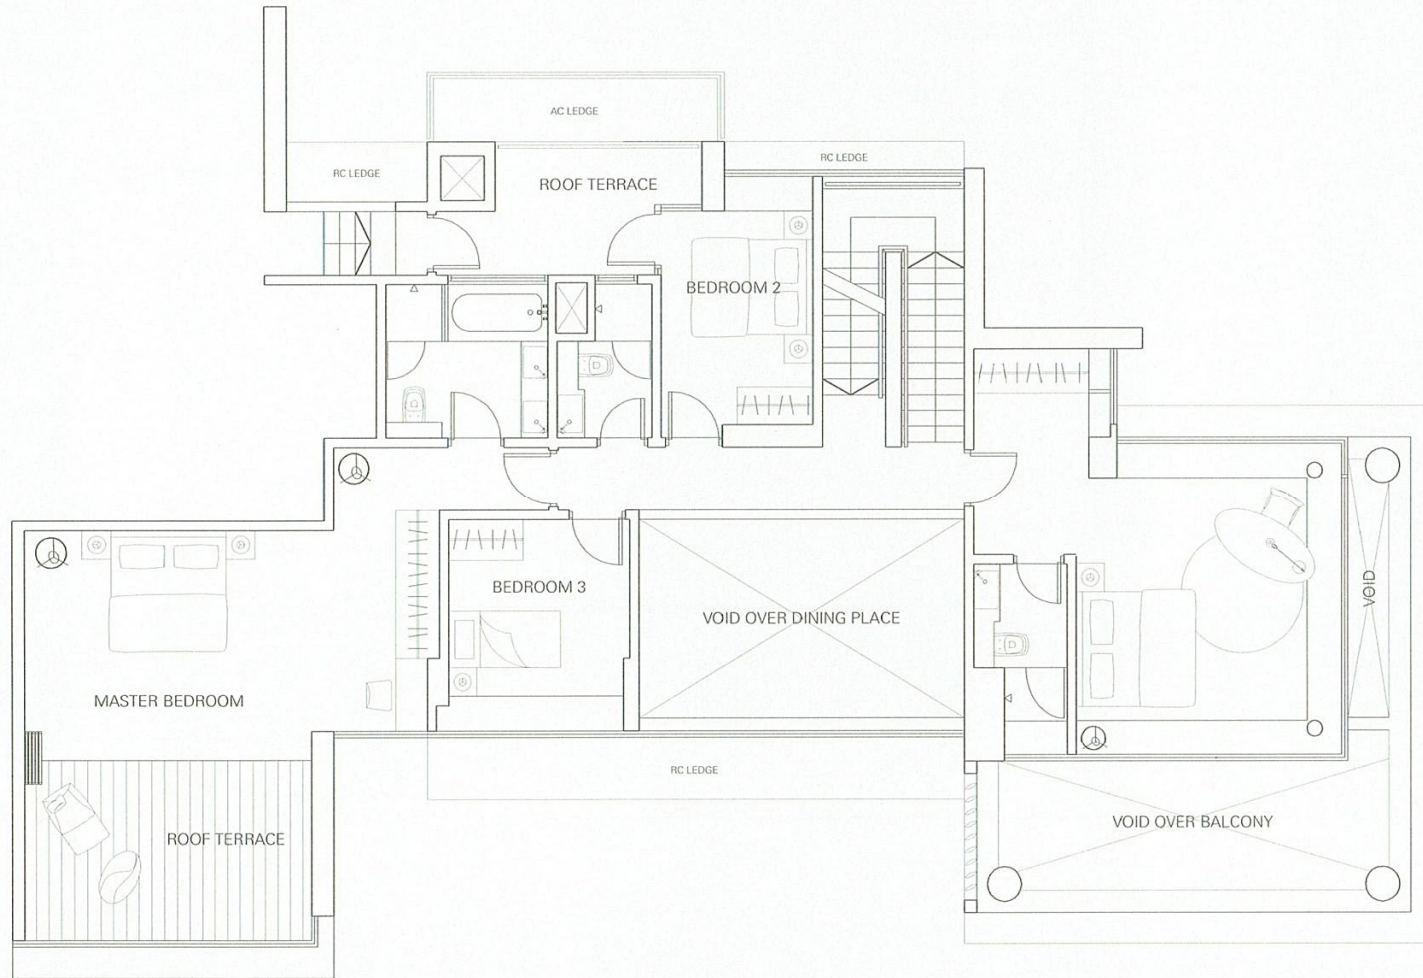

The above plans are subject to change as may be approved by the relevant authority. Areas are approximate measurements and subject to final survey. Plans are not to scale.

# PENTHOUSE ROOF GARDEN

#31-01, #31-03 (mirror image)  
#31-05, #31-07 (mirror image)

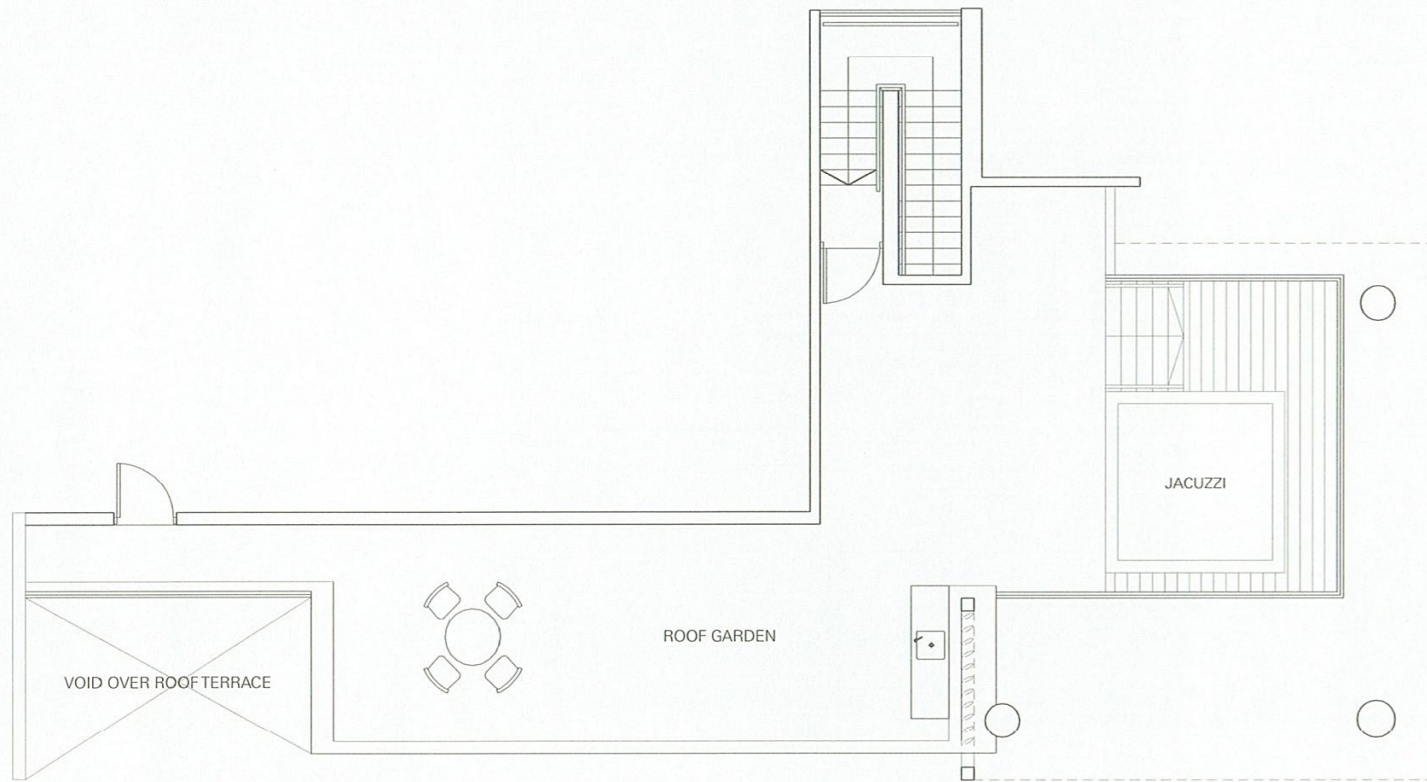


# TYPE B: 3-BEDROOM

138sq m / 1485sq ft

#02-01 – #30-01, #02-03 – #30-03 (mirror image)

#02-05 – #30-05, #02-07 – #30-07 (mirror image)

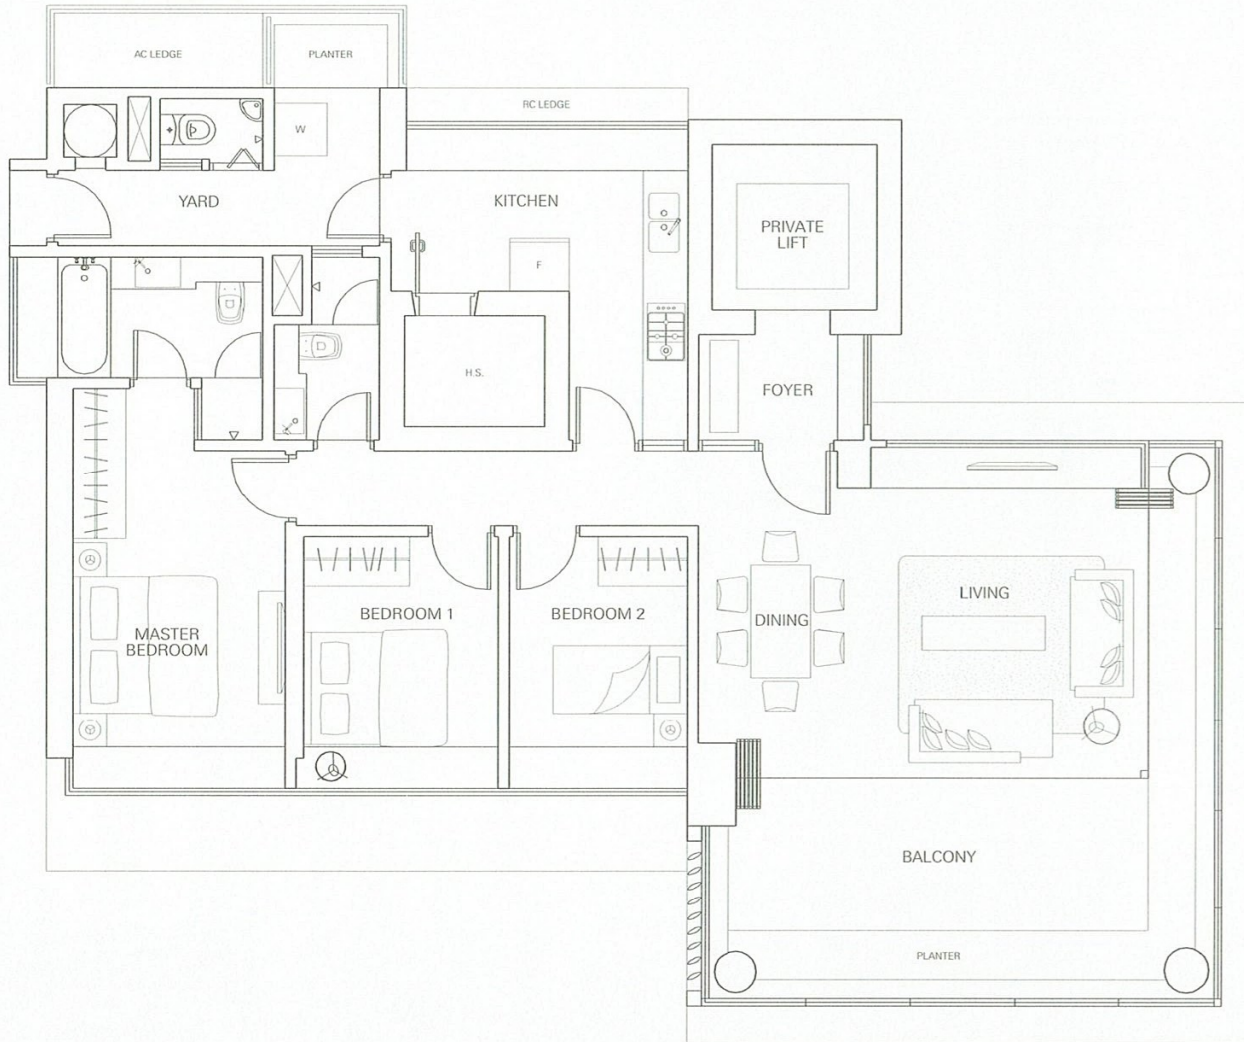


# TYPE P: PENTHOUSE LOWER LEVEL

392sq m / 4219sq ft

#31-01, #31-03 (mirror image)

#31-05, #31-07 (mirror image)

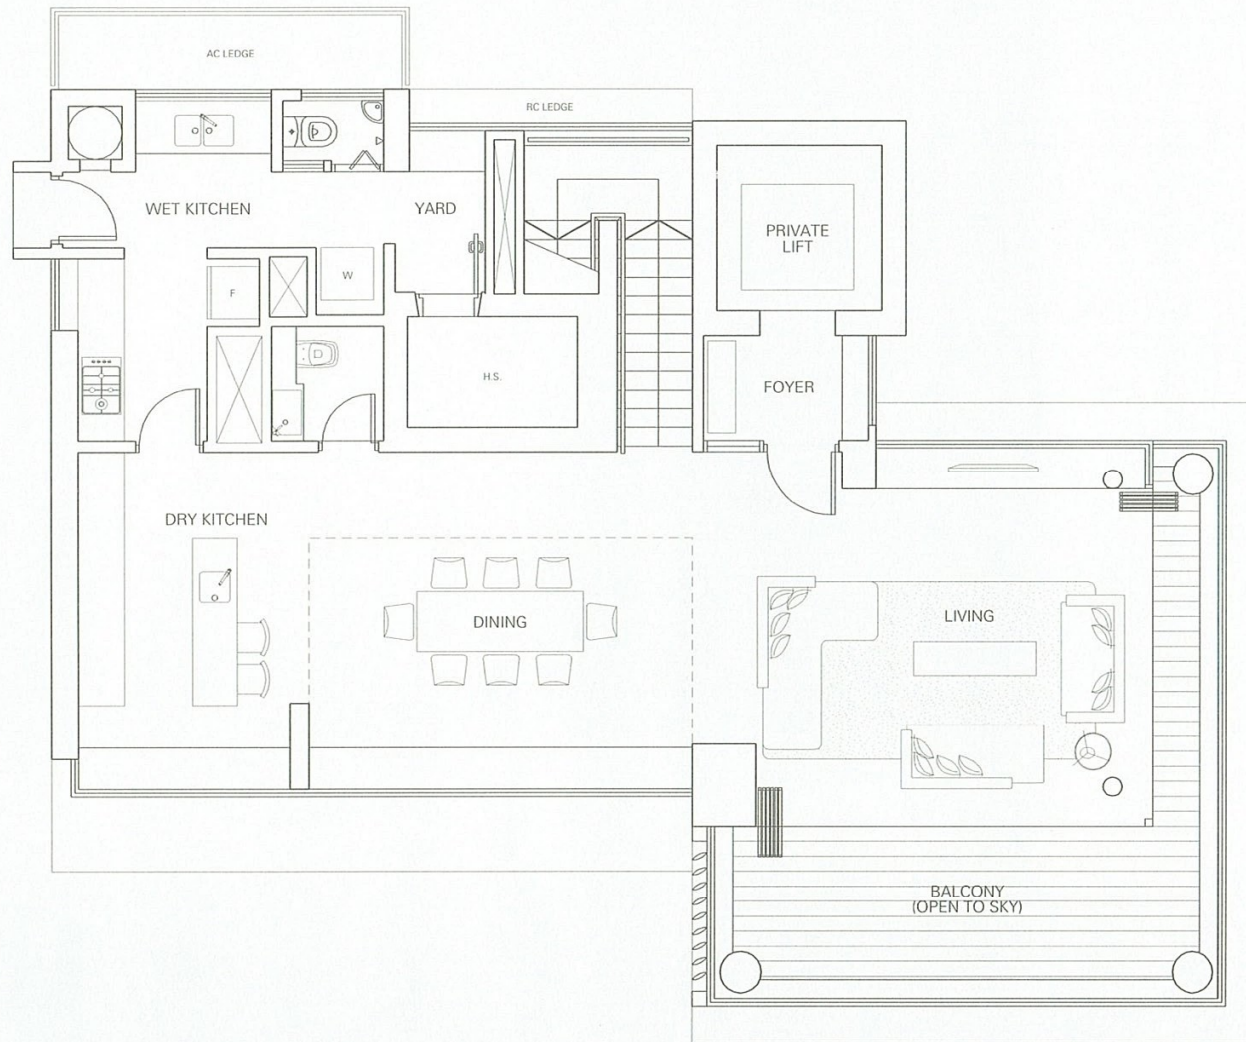

# TYPE A: 2-BEDROOM

89sq m / 958sq ft

#02-02 – #31-02

#02-06 – #31-06

