

BUYCONDO.SG

Duchess Manor - Floor Plans



Free Home Estimates

buycondo.sg




Free Property Calculators



listings.sg

WhatsApp +65 8986 1688

PENTHOUSE

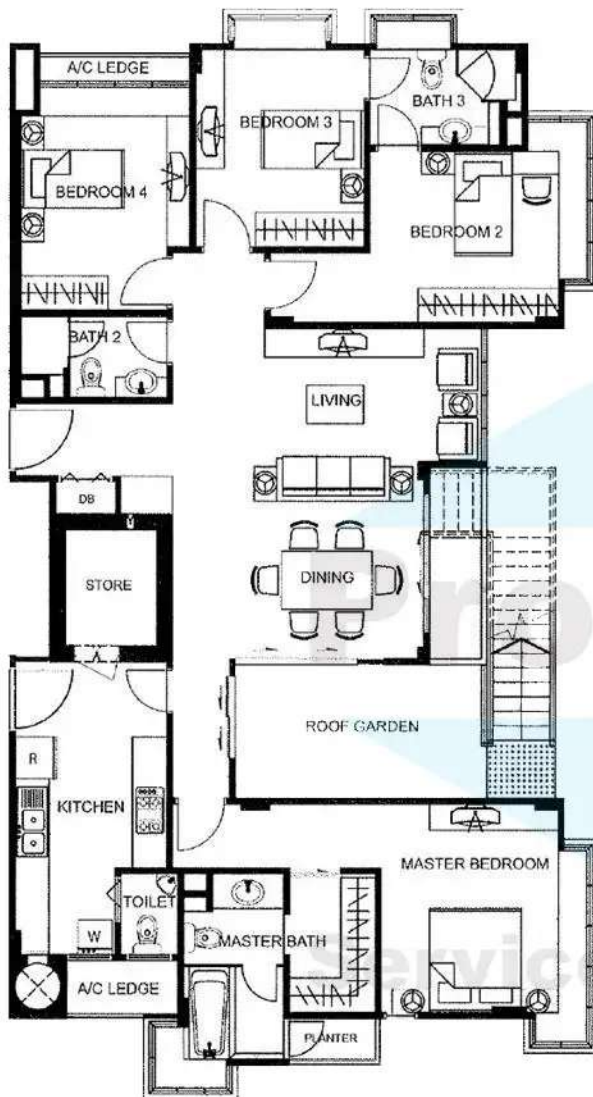

3153 sq ft
#05-15

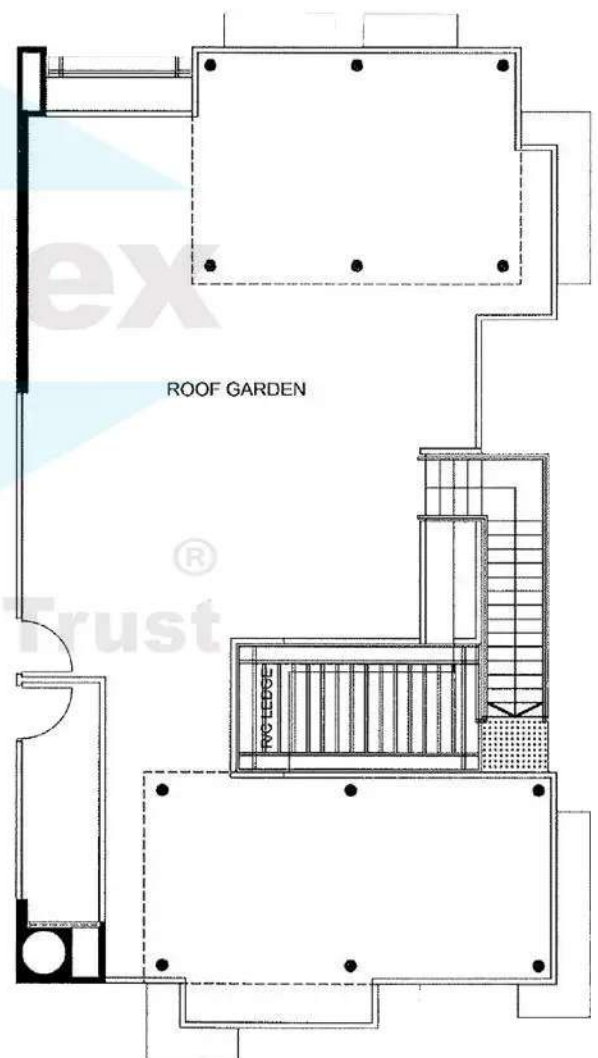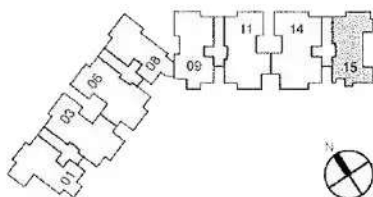

(ROOF GARDEN)


* All plans are not to scale and subject to change as maybe approved by the relevant authorities.




buycondo.sg

PENTHOUSE

3540 sq ft
#05-14

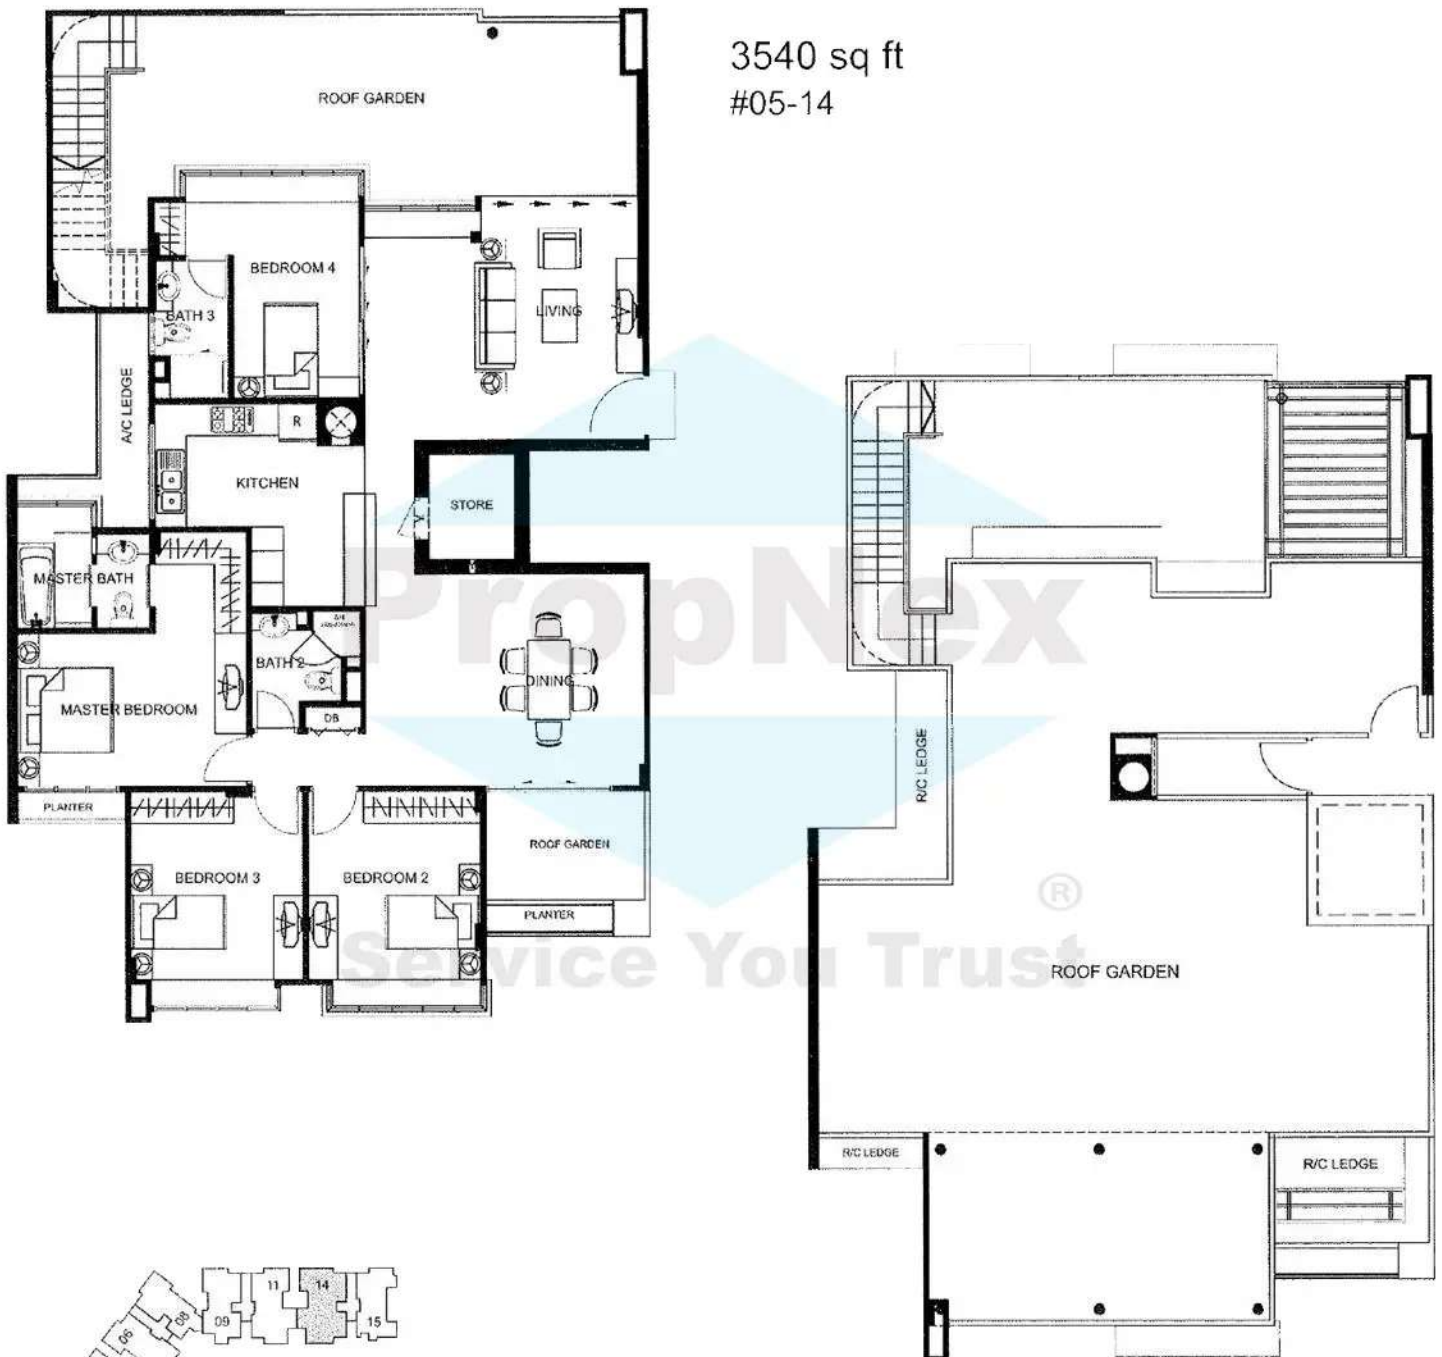

(ROOF GARDEN)

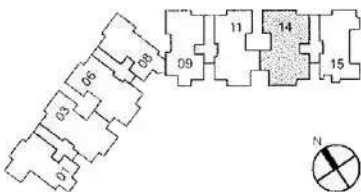



* All plans are not to scale and subject to change as maybe approved by the relevant authorities



buycondo.sg

PENTHOUSE

3228 sq ft
#05-11

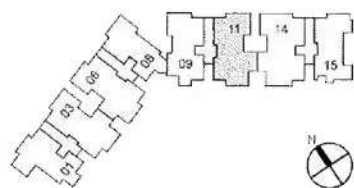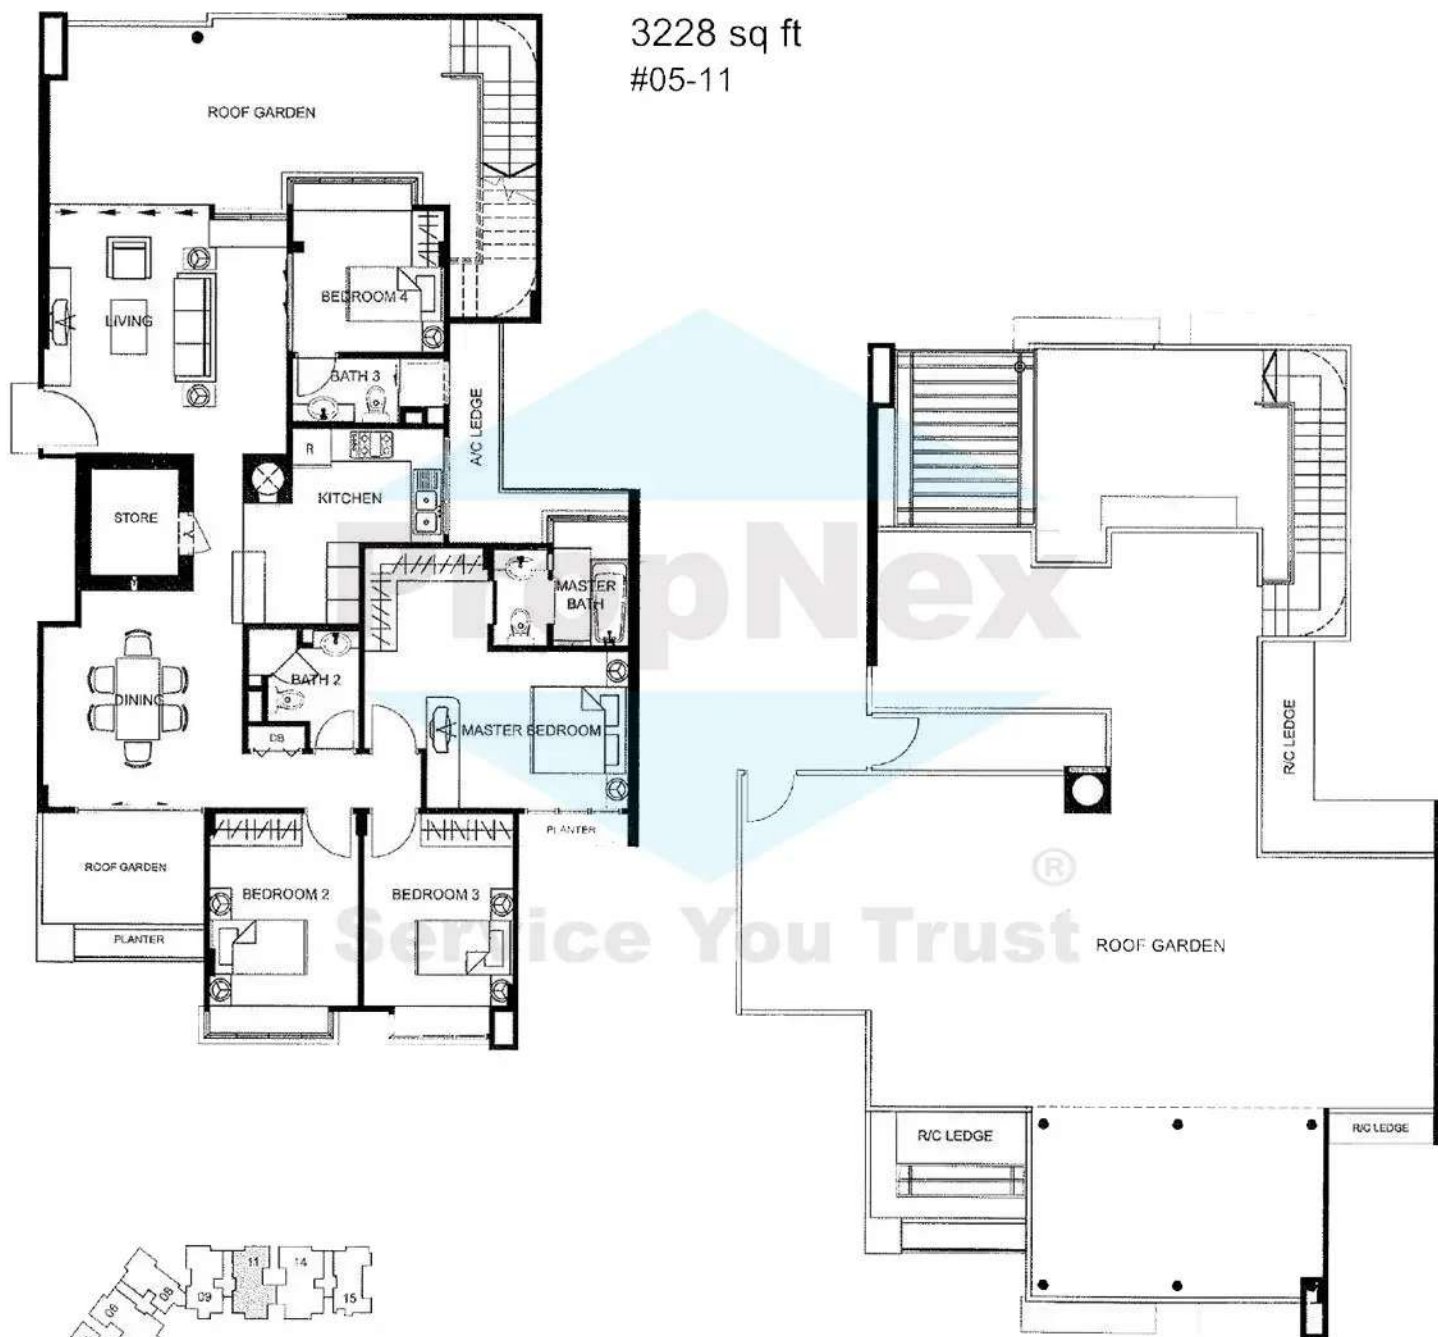

(ROOF GARDEN)


* All plans are not to scale and subject to change as maybe approved by the relevant authorities.



buycondo.sg

PENTHOUSE

3217 sq ft
#05-06

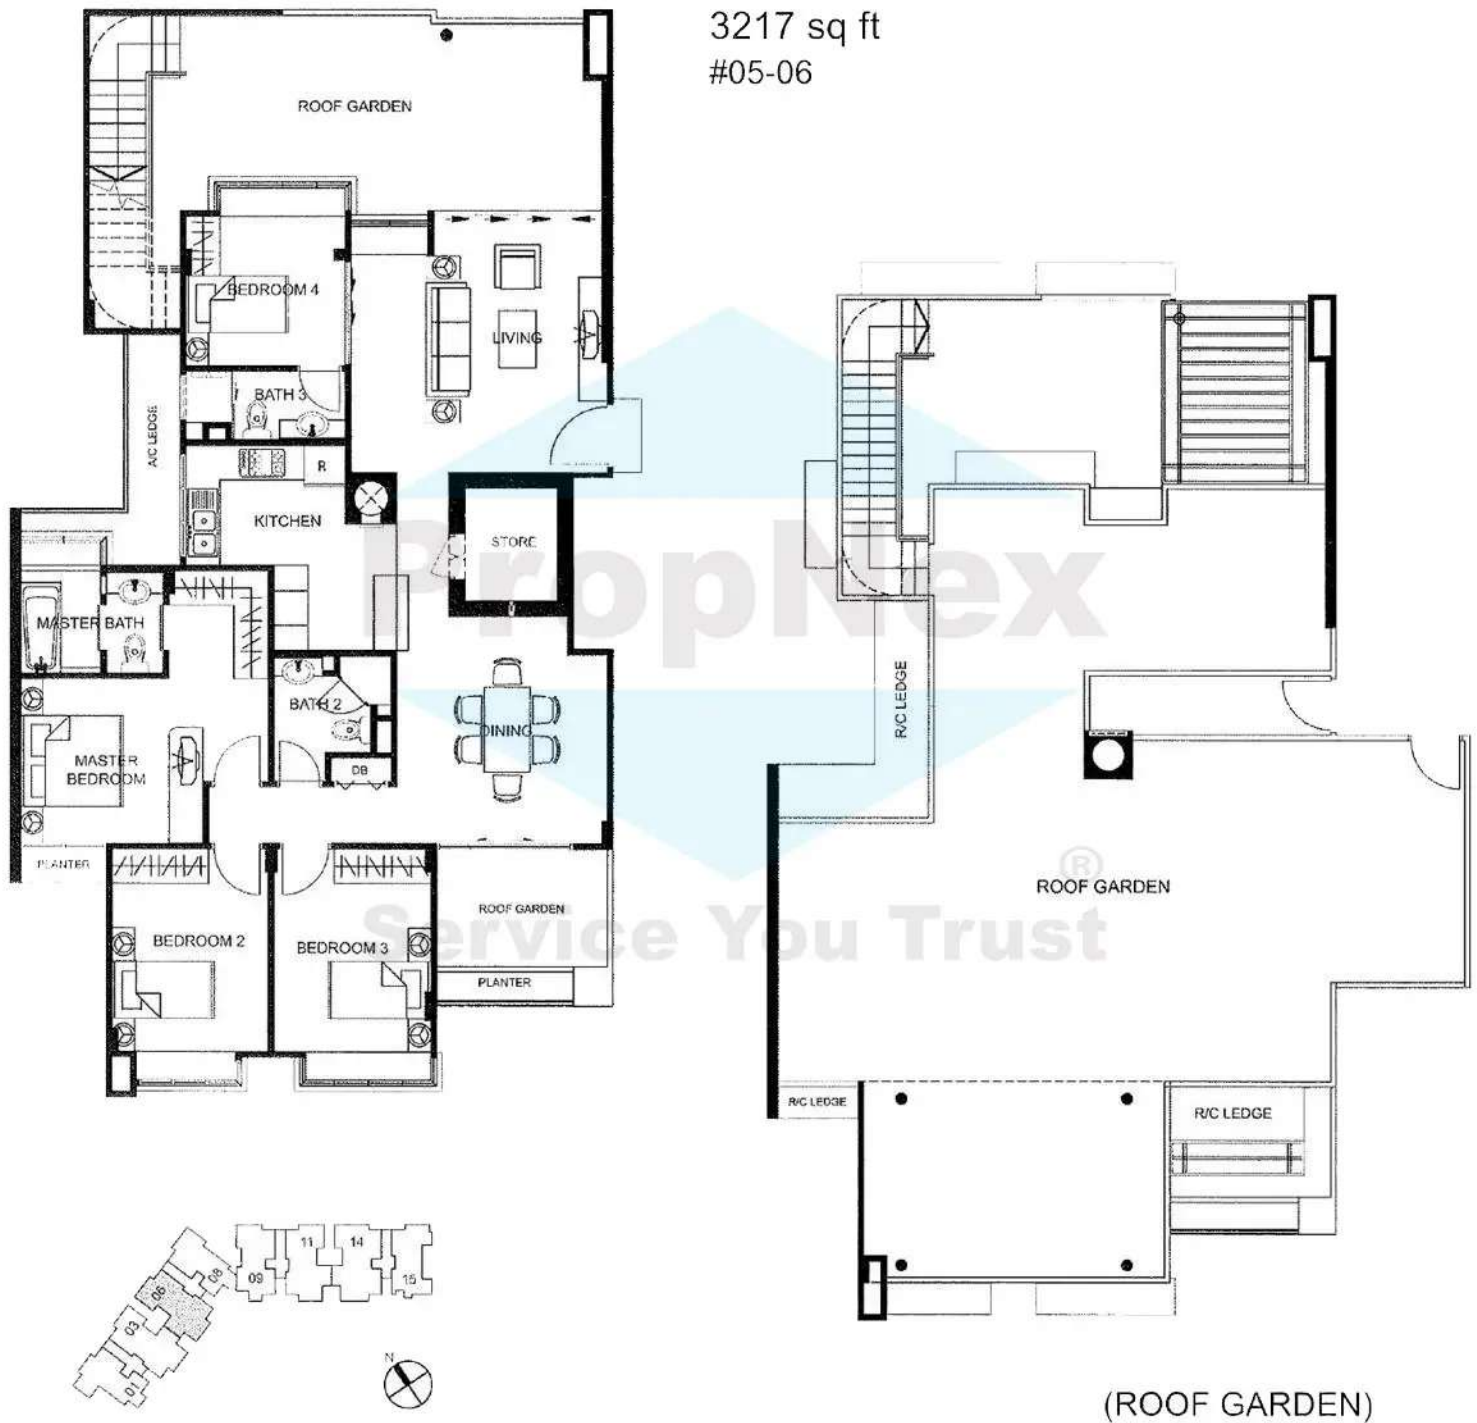


* All plans are not to scale and subject to change as maybe approved by the relevant authorities.



buycondo.sg

PENTHOUSE

3217 sq ft
#05-03

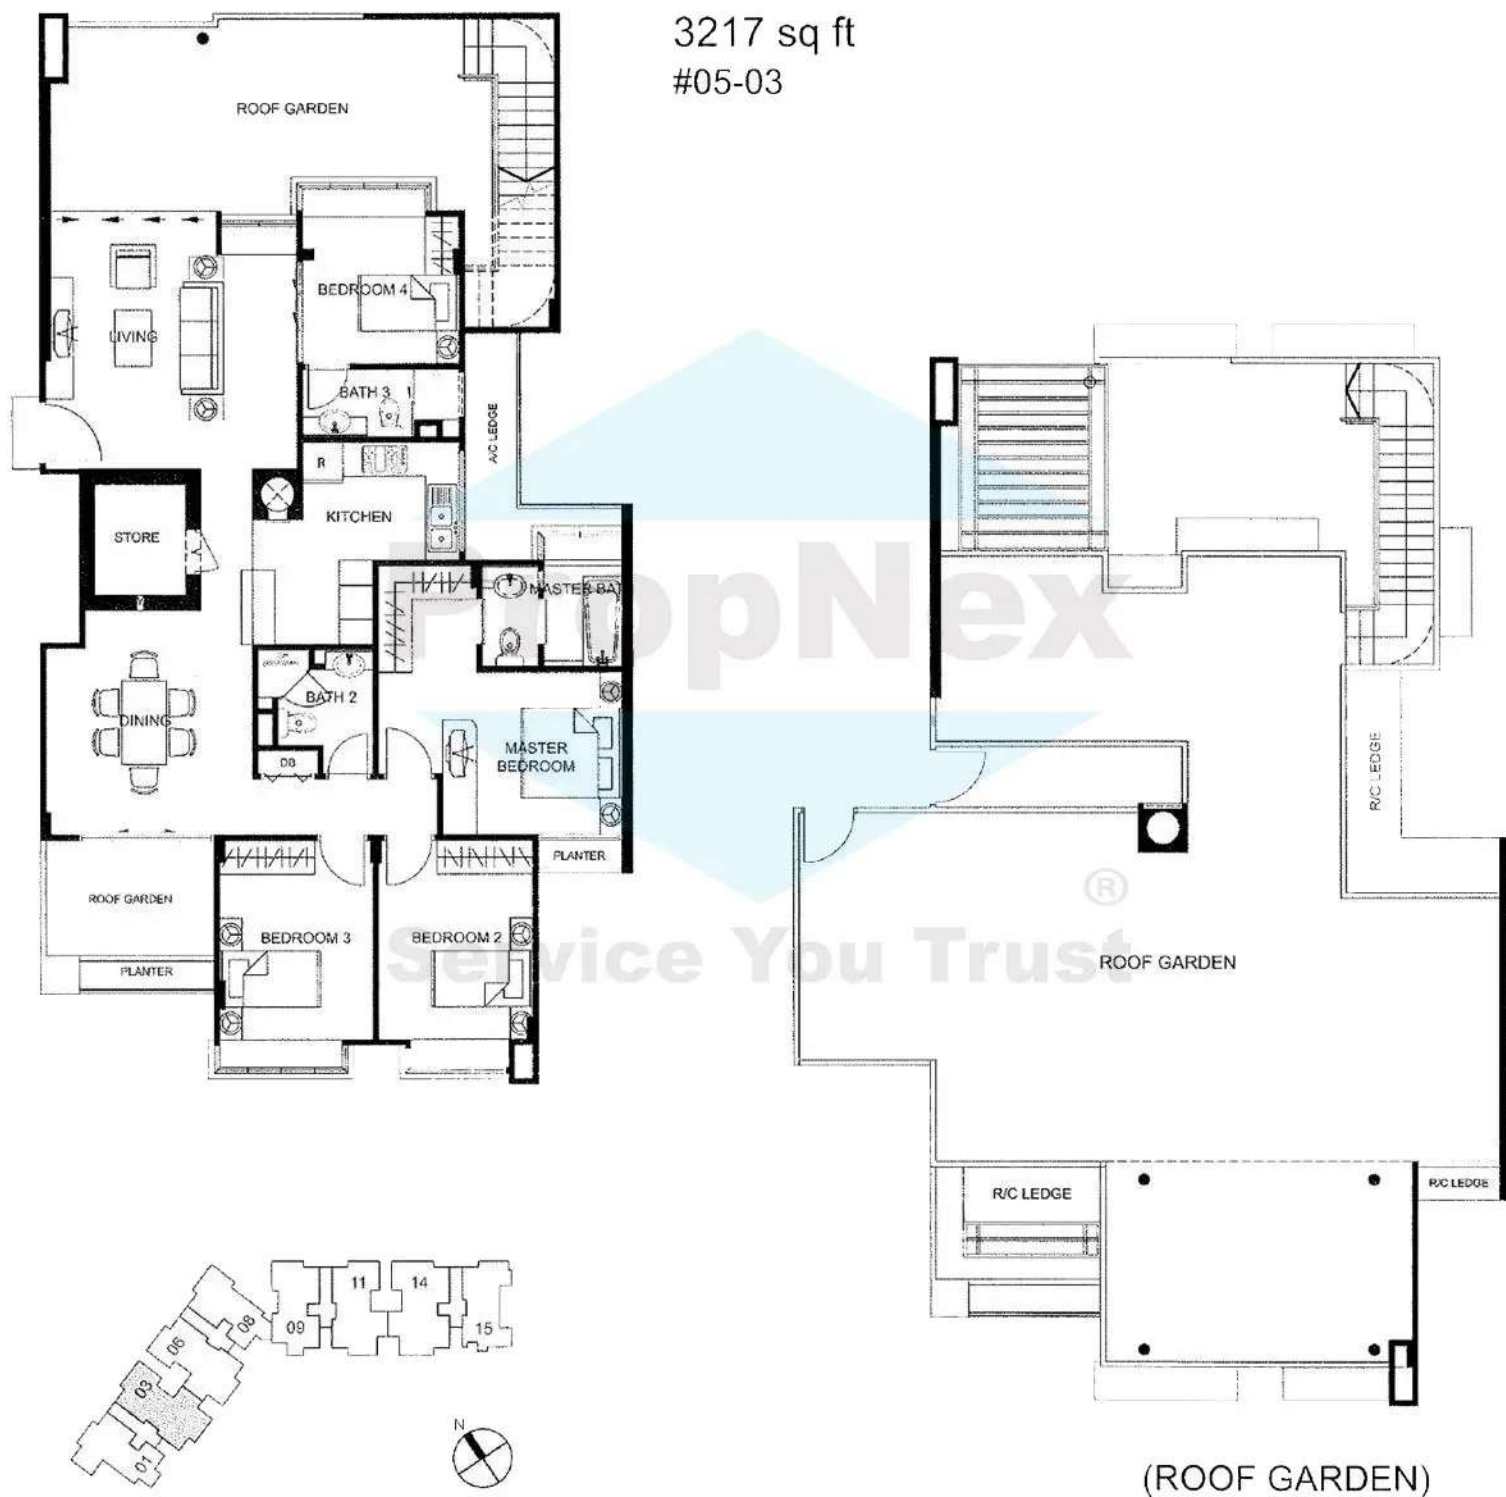


* All plans are not to scale and subject to change as maybe approved by the relevant authorities.




buycondo.sg

PENTHOUSE

2787 sq ft
#05-09

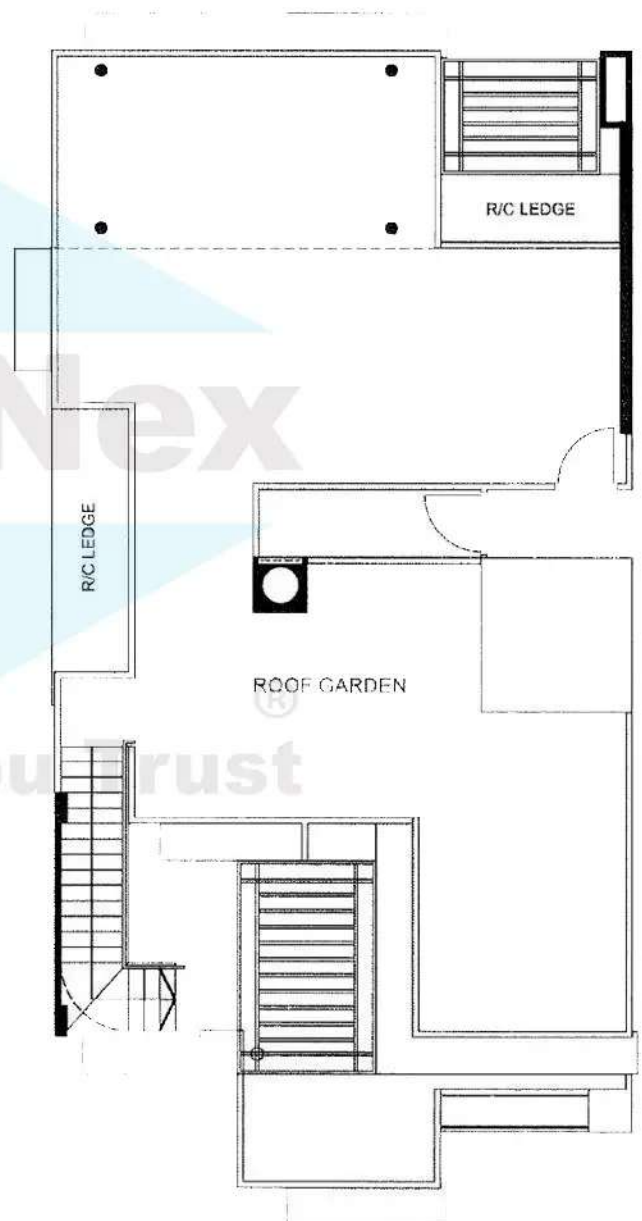

(ROOF GARDEN)

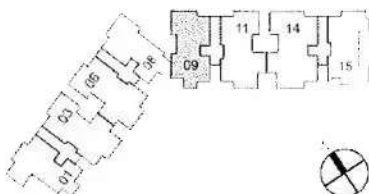

* All plans are not to scale and subject to change as maybe approved by the relevant authorities.



buycondo.sg



4-BEDROOM APARTMENT




1711 sq ft

#02-09

#03-09


#04-09

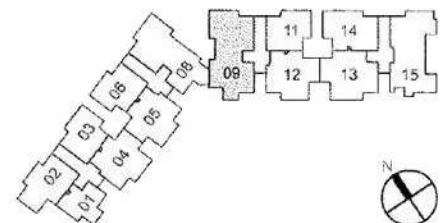


3-BEDROOM APARTMENT




1076 sq ft
#01-05

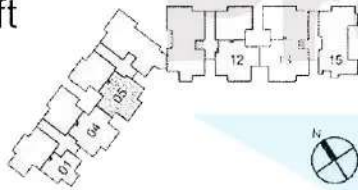


1033 sq ft
#04-05

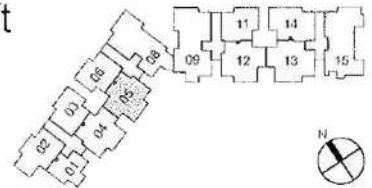

1001 sq ft
#04-02

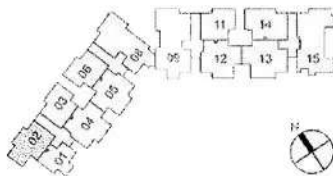

2-BEDROOM APARTMENT 990 sq ft #01-01

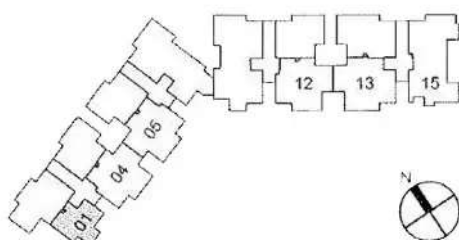


* All plans are not to scale and subject to change as maybe approved by the relevant authorities.





STUDIO APARTMENT 646 sq ft #03-01

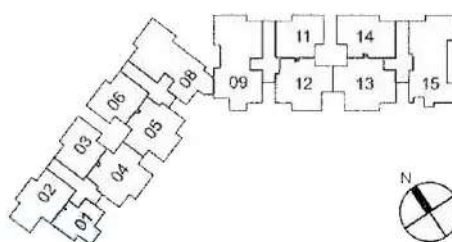

* All plans are not to scale and subject to change as maybe approved by the relevant authorities.



BUYCONDO.SG

Considering Duchess Manor?



Free Home Estimates

buycondo.sg



Free Property Calculators

listings.sg

WhatsApp +65 8986 1688