

BUYCONDO.SG

Cityscape @ Farrer Park - Floor Plans



Free Home Estimates

buycondo.sg



Free Property Calculators

listings.sg

WhatsApp +65 8986 1688

Your Choices


Unit Distribution Chart

NORTH WING					SOUTH WING			
PH5 #30-01		PH4 #30-03		PH3 #30-05	PH2 #30-07		PH1 #30-09	
#29-01	#29-02	#29-03	#29-04	#29-05	#29-06	#29-07	#29-08	#29-09
#28-01	#28-02	#28-03	#28-04	#28-05	#28-06	#28-07	#28-08	#28-09
#27-01	#27-02	#27-03	#27-04	#27-05	#27-06	#27-07	#27-08	#27-09
#26-01	#26-02	#26-03	#26-04	#26-05	#26-06	#26-07	#26-08	#26-09
#25-01	#25-02	#25-03	#25-04	#25-05	#25-06	#25-07	#25-08	#25-09
#24-01	#24-02	#24-03	#24-04	#24-05	#24-06	#24-07	#24-08	#24-09
#23-01	#23-02	#23-03	#23-04	#23-05	#23-06	#23-07	#23-08	#23-09
#22-01	#22-02	#22-03	#22-04	#22-05	#22-06	#22-07	#22-08	#22-09
#21-01	#21-02	#21-03	#21-04	#21-05	#21-06	#21-07	#21-08	#21-09
#20-01	#20-02	#20-03	#20-04	#20-05	#20-06	#20-07	#20-08	#20-09
#19-01	#19-02	#19-03	#19-04	#19-05	#19-06	#19-07	#19-08	#19-09
#18-01	#18-02	#18-03	#18-04	#18-05	#18-06	#18-07	#18-08	#18-09
#17-01	#17-02	#17-03	#17-04	#17-05	#17-06	#17-07	#17-08	#17-09
#16-01	#16-02	#16-03	#16-04	#16-05	#16-06	#16-07	#16-08	#16-09
#15-01	#15-02	#15-03	#15-04	#15-05	#15-06	#15-07	#15-08	#15-09
#14-01	#14-02	#14-03	#14-04	#14-05	#14-06	#14-07	#14-08	#14-09
#13-01	#13-02	#13-03	#13-04	#13-05	#13-06	#13-07	#13-08	#13-09
#12-01	#12-02	#12-03	#12-04	#12-05	#12-06	#12-07	#12-08	#12-09
#11-01	#11-02	#11-03	#11-04	#11-05	#11-06	#11-07	#11-08	#11-09
#10-01	#10-02	#10-03	#10-04	#10-05	#10-06	#10-07	#10-08	#10-09
#09-01	#09-02	#09-03	#09-04	#09-05	#09-06	#09-07	#09-08	#09-09
#08-01	#08-02	#08-03	#08-04	#08-05	#08-06	#08-07	#08-08	#08-09
#07-01	#07-02	#07-03	#07-04	#07-05	#07-06	#07-07	#07-08	#07-09
#06-01	#06-02	#06-03	#06-04	#06-05	#06-06	#06-07	#06-08	#06-09
#05-01	#05-02	#05-03	#05-04	#05-05	#05-06	#05-07	#05-08	#05-09
#04-01				#04-05	#04-06	#04-07	#04-08	#04-09
#03-01				#03-05	#03-06	#03-07	#03-08	#03-09
				#02-06	#02-07	#02-08	#02-09	
					#01-06	#01-07	#01-08	#01-09

30th	PH5 (4BR) 253 sq m / 2,723 sq ft		PH4 (4BR) 264 sq m / 2,842 sq ft		PH3 (4BR) 194 sq m / 2,088 sq ft	PH2 (4BR) 279 sq m / 3,003 sq ft		PH1 (4BR) 263 sq m / 2,831 sq ft	
5th-29th	B4 (2BR+S) 104 sq m / 1,119 sq ft	B3 (2BR+S) 108 sq m / 1,163 sq ft	B2 (2BR+S) 100 sq m / 1,076 sq ft	B1 (2BR+S) 100 sq m / 1,076 sq ft	D1 (3BR+S) 128 sq m / 1,378 sq ft	C1 (3BR) 125 sq m / 1,346 sq ft	A2 (2BR) 92 sq m / 990 sq ft	A1 (2BR) 90 sq m / 969 sq ft	C2 (3BR) 116 sq m / 1,249 sq ft
3rd-4th									
2nd									
1st						C1p (3BR+P) 133 sq m / 1,432 sq ft	A2p (2BR+P) 117 sq m / 1,259 sq ft	A1p (2BR+P) 117 sq m / 1,259 sq ft	C2p (3BR+P) 142 sq m / 1,528 sq ft



2-BEDROOM TYPE A1

#02-08 to #29-08
90 sq m / 969 sq ft

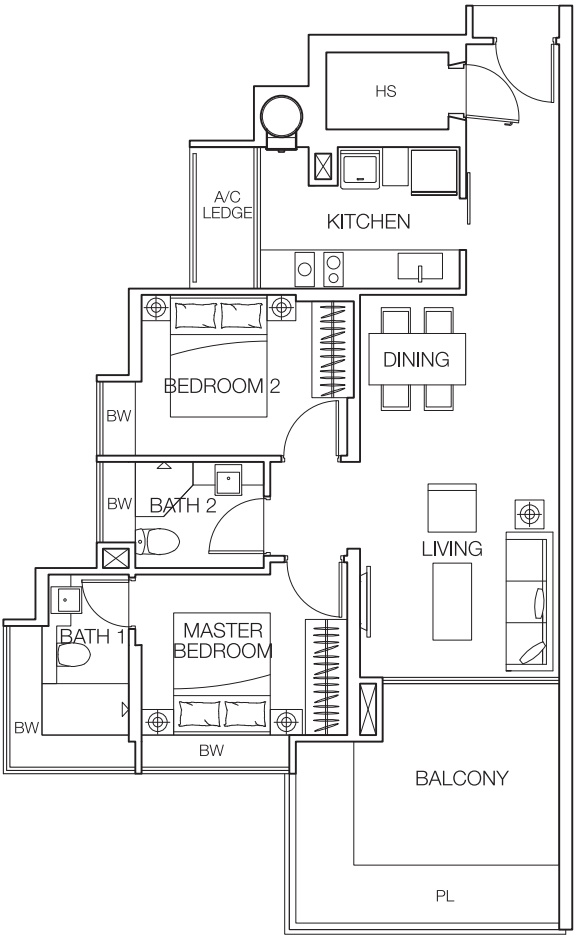

2-BEDROOM TYPE A1p

#01-08
117 sq m / 1,259 sq ft

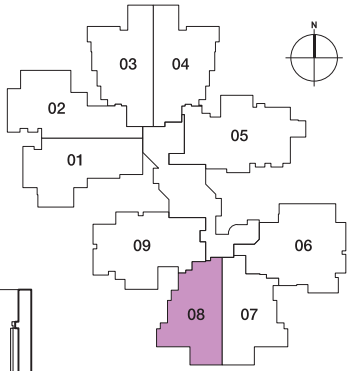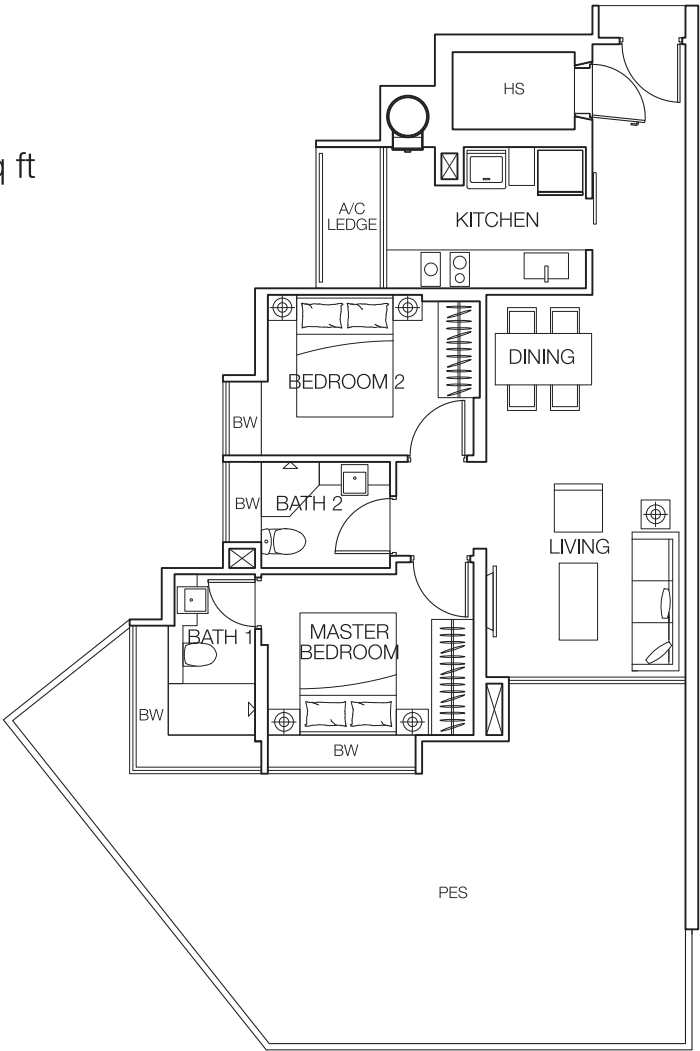


All plans are not to scale and are subject to change as may be approved by authorities. All floor areas are approximate only and are subject to final survey.



buycondo.sg


**2-BEDROOM
TYPE A2**

#02-07 to #29-07
92 sq m / 990 sq ft

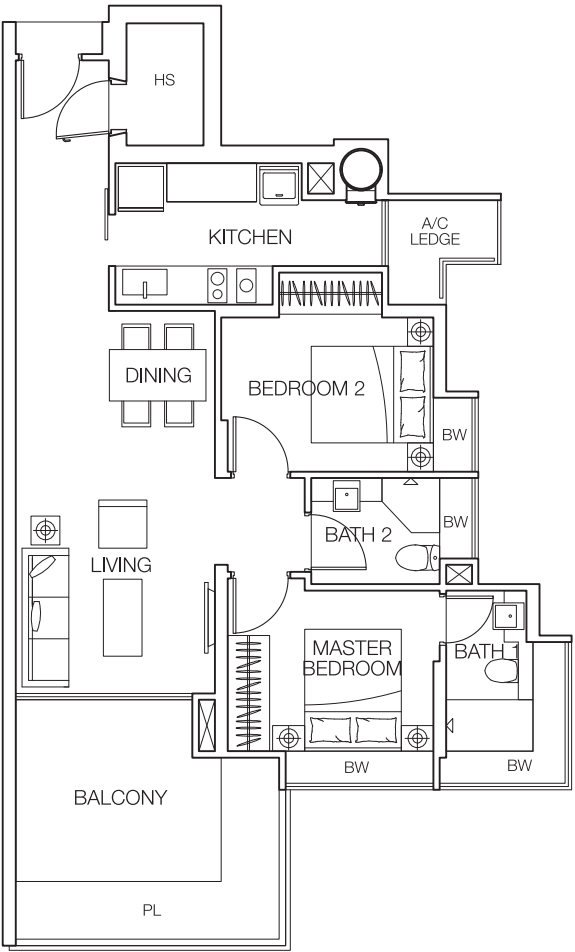


**2-BEDROOM + STUDY
TYPE B1**

#05-04 to #29-04
100 sq m / 1,076 sq ft

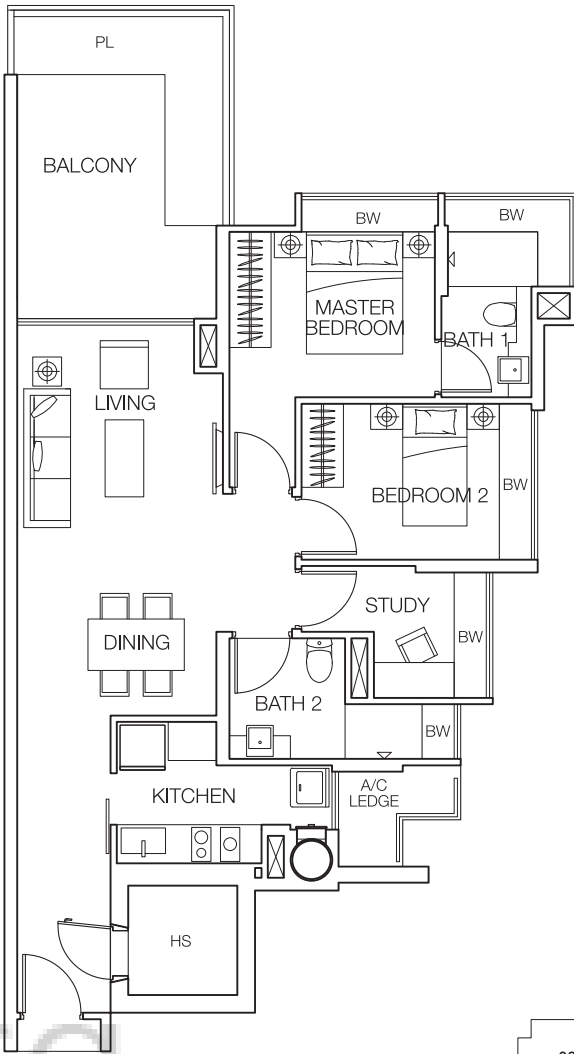




**2-BEDROOM
TYPE A2p**

#01-07
117 sq m / 1,259 sq ft

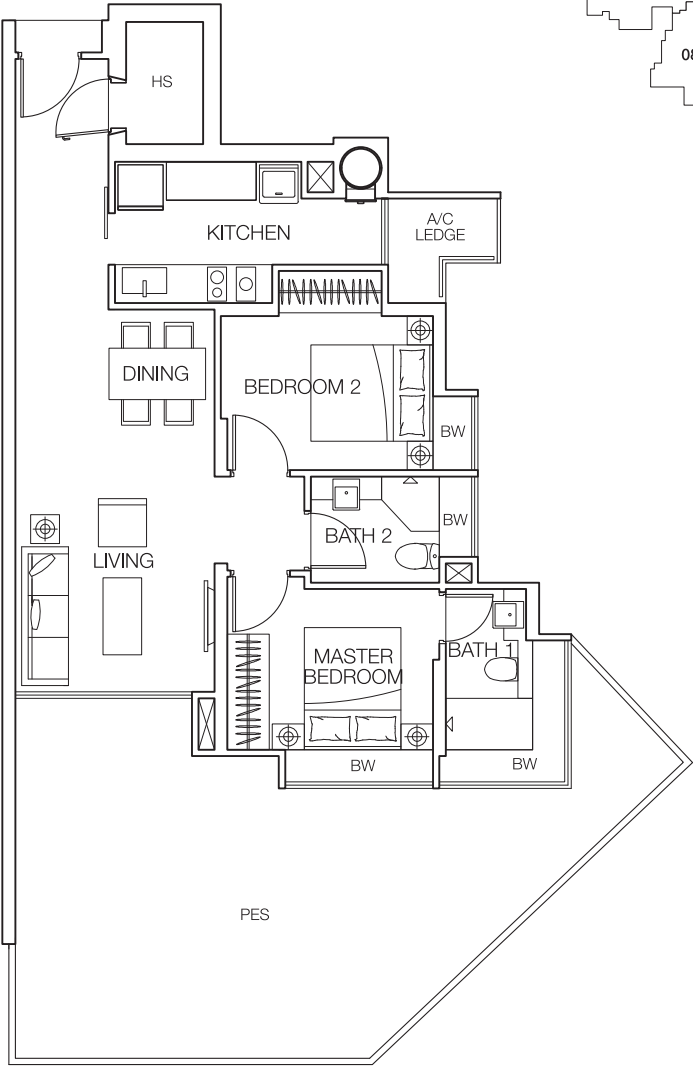


**2-BEDROOM + STUDY
TYPE B2**

#05-03 to #29-03
100 sq m / 1,076 sq ft

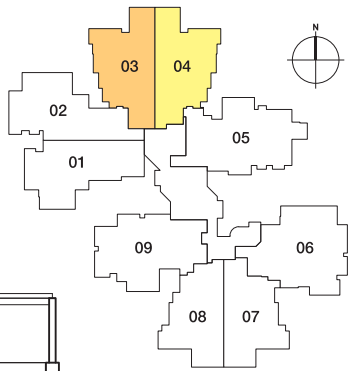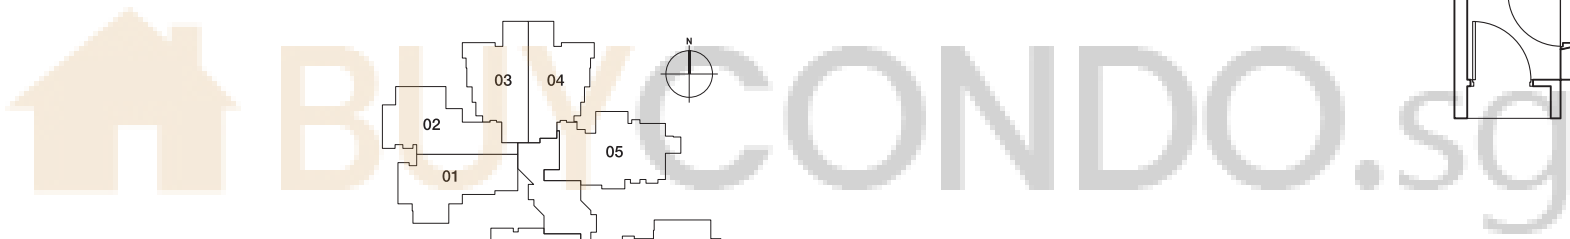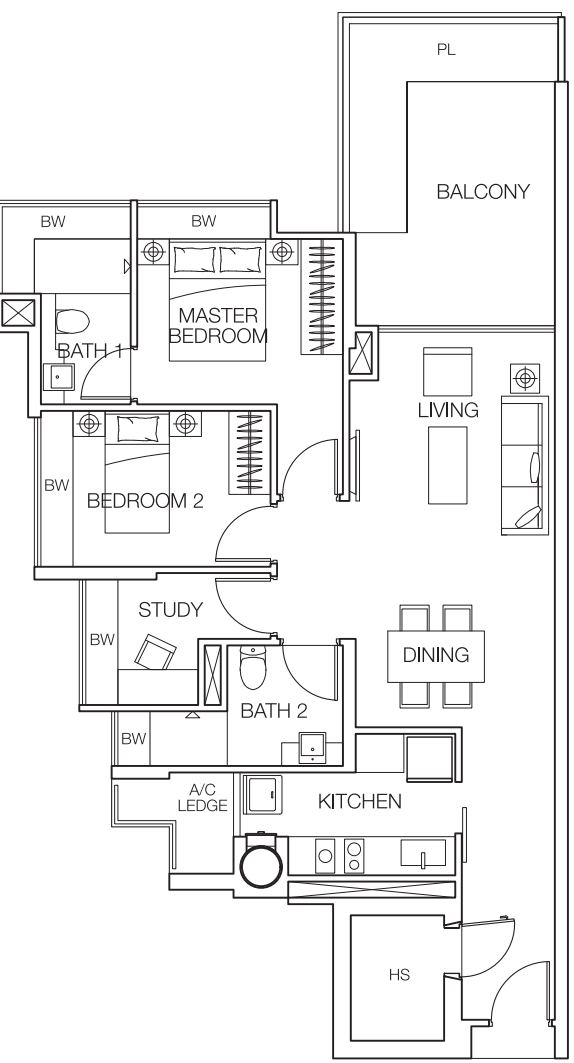


**2-BEDROOM + STUDY
TYPE B3**

#05-02 to #29-02
108 sq m / 1,163 sq ft

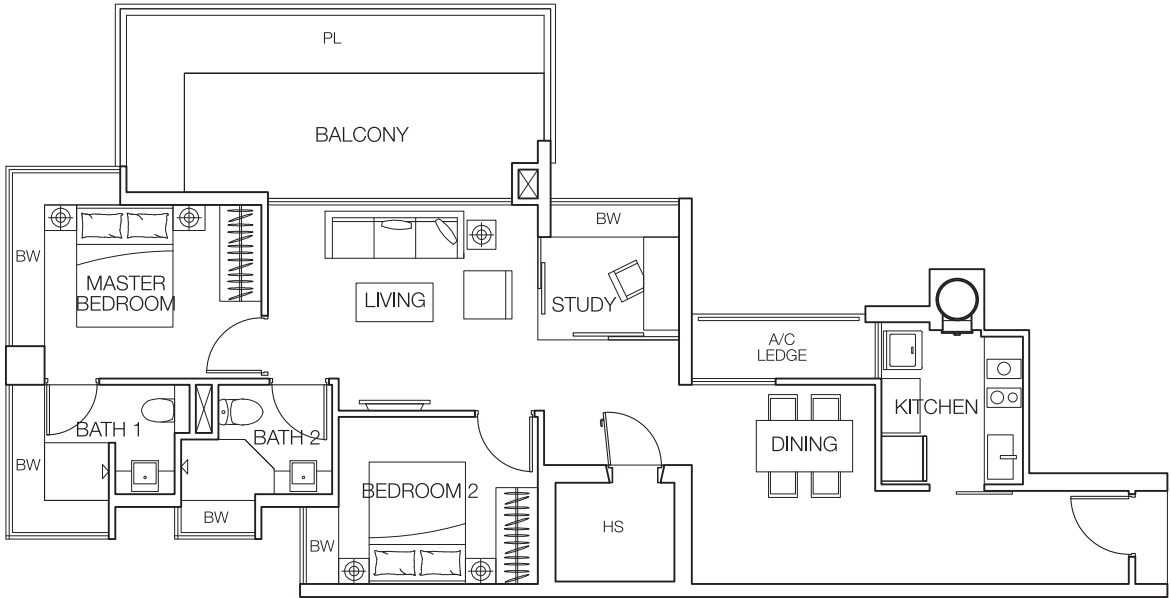


**3-BEDROOM
TYPE C1**

#02-06 to #29-06
125 sq m / 1,346 sq ft

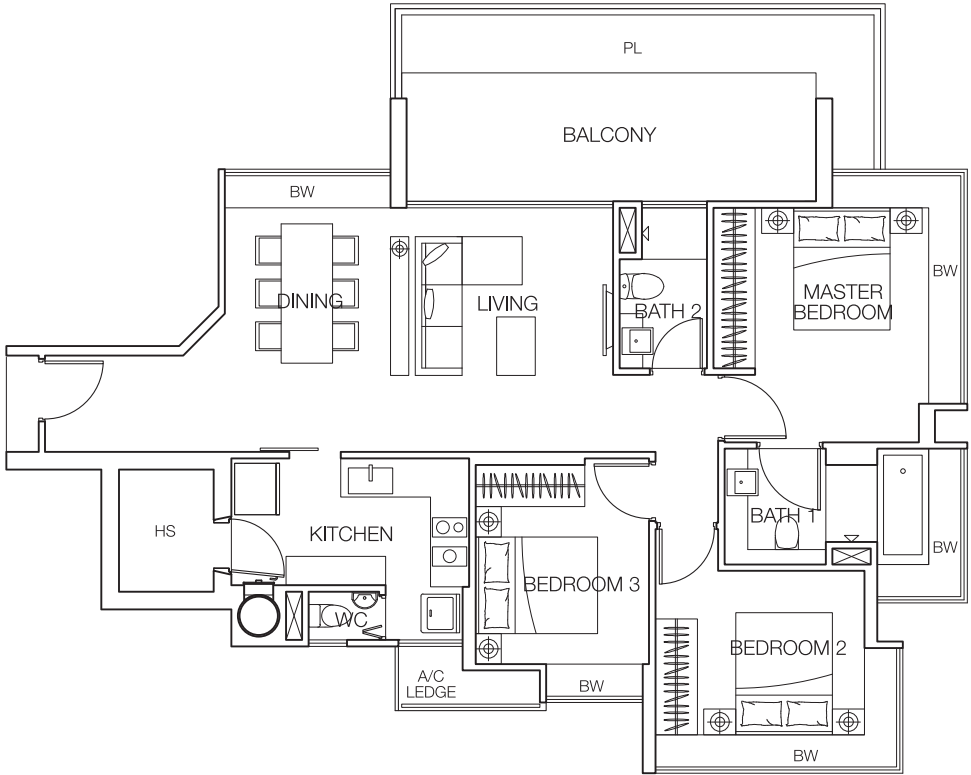




**2-BEDROOM + STUDY
TYPE B4**

#03-01 to #29-01
104 sq m / 1,119 sq ft

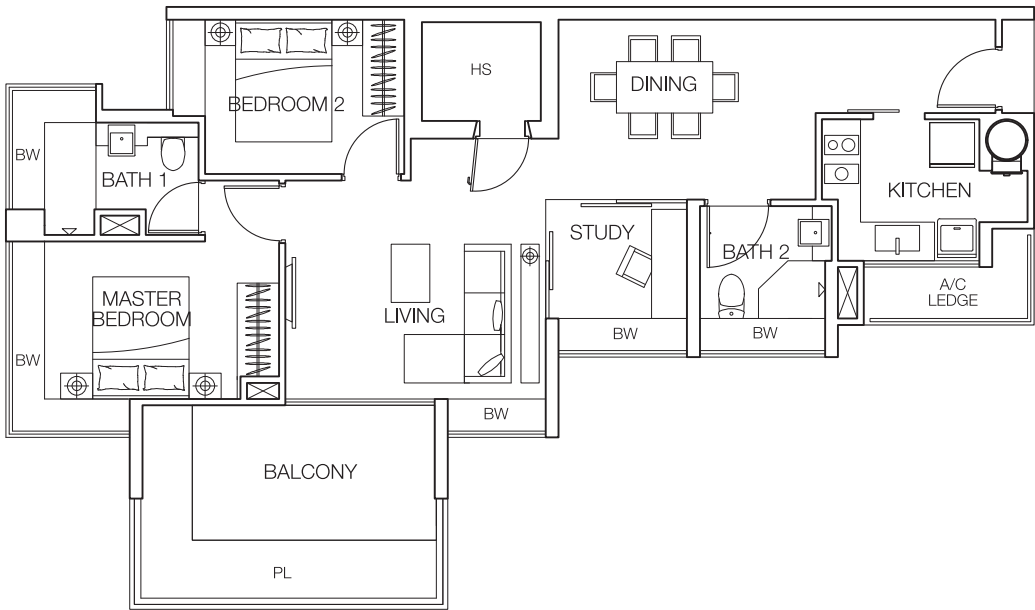


**3-BEDROOM
TYPE C1p**


#01-06
133 sq m / 1,432 sq ft

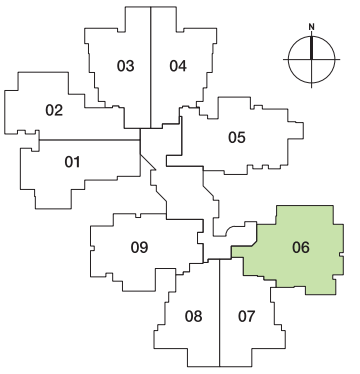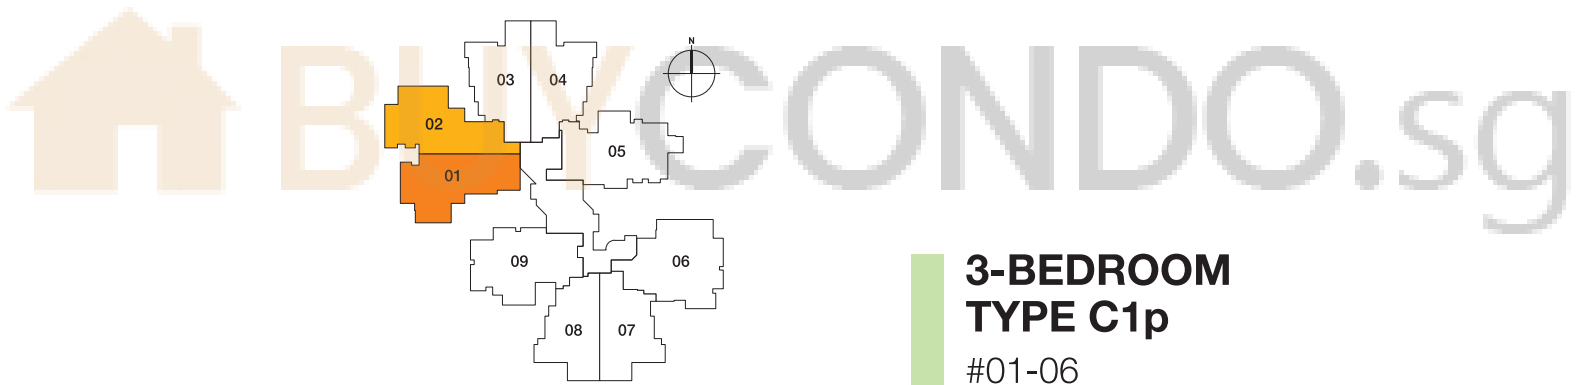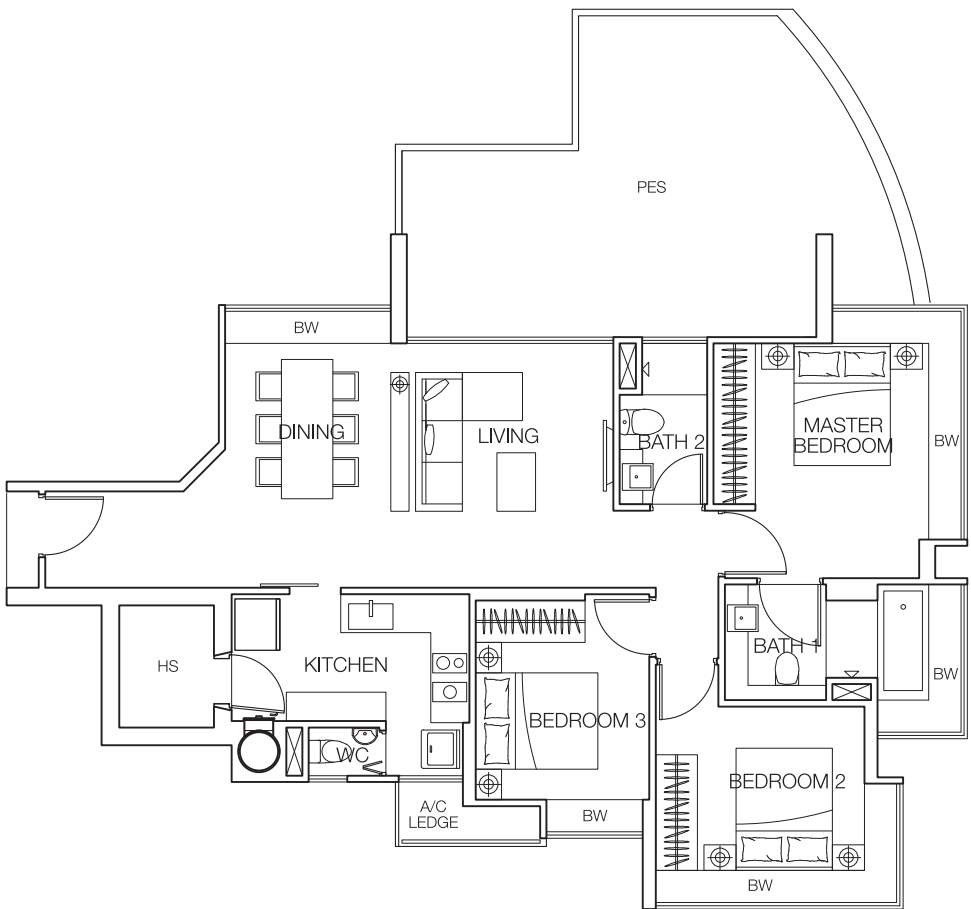

#02-09 to #29-09
116 sq m / 1,249 sq ft

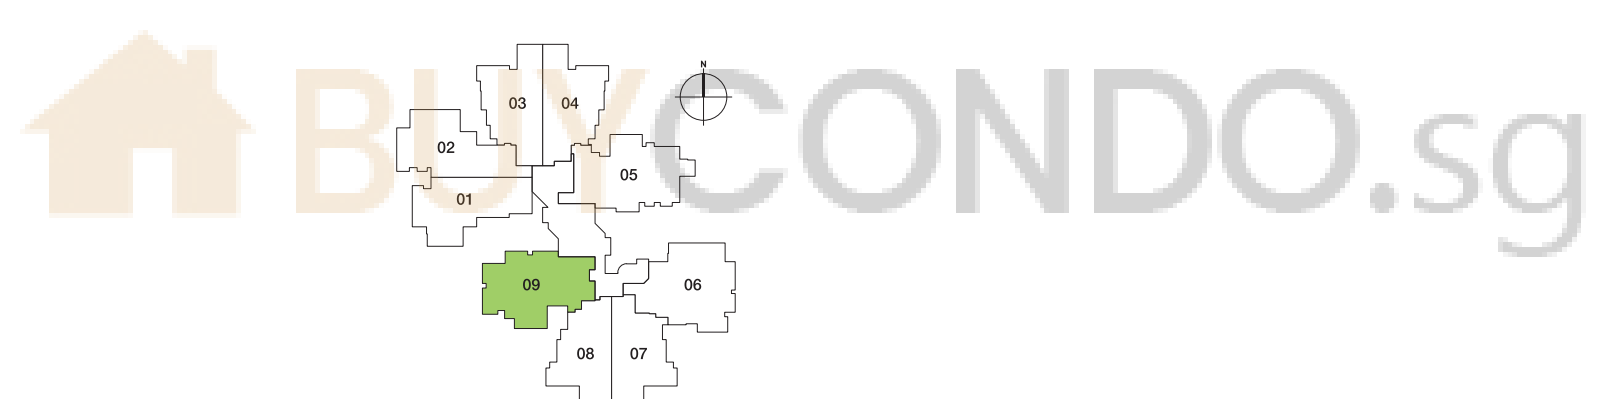

#01-09
142 sq m / 1,528 sq ft

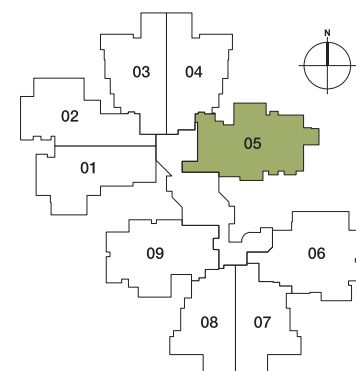

#03-05 to #29-05
128 sq m / 1,378 sq ft





Your Choices of Penthouse




PENTHOUSE 4-BEDROOM TYPE PH1

#30-09
263 sq m / 2,831 sq ft

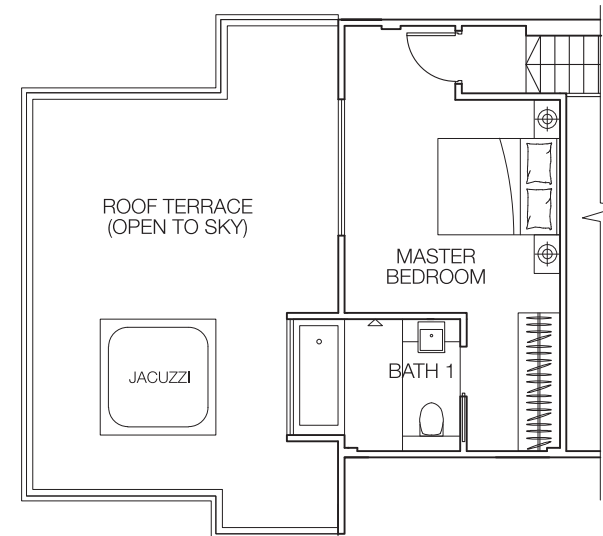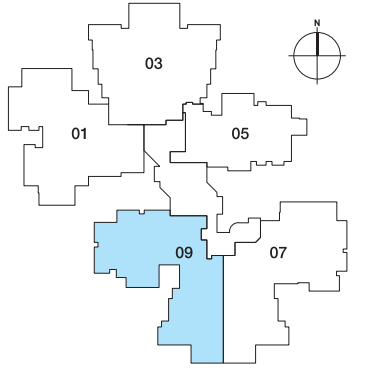

UPPER PENTHOUSE (ATTIC)

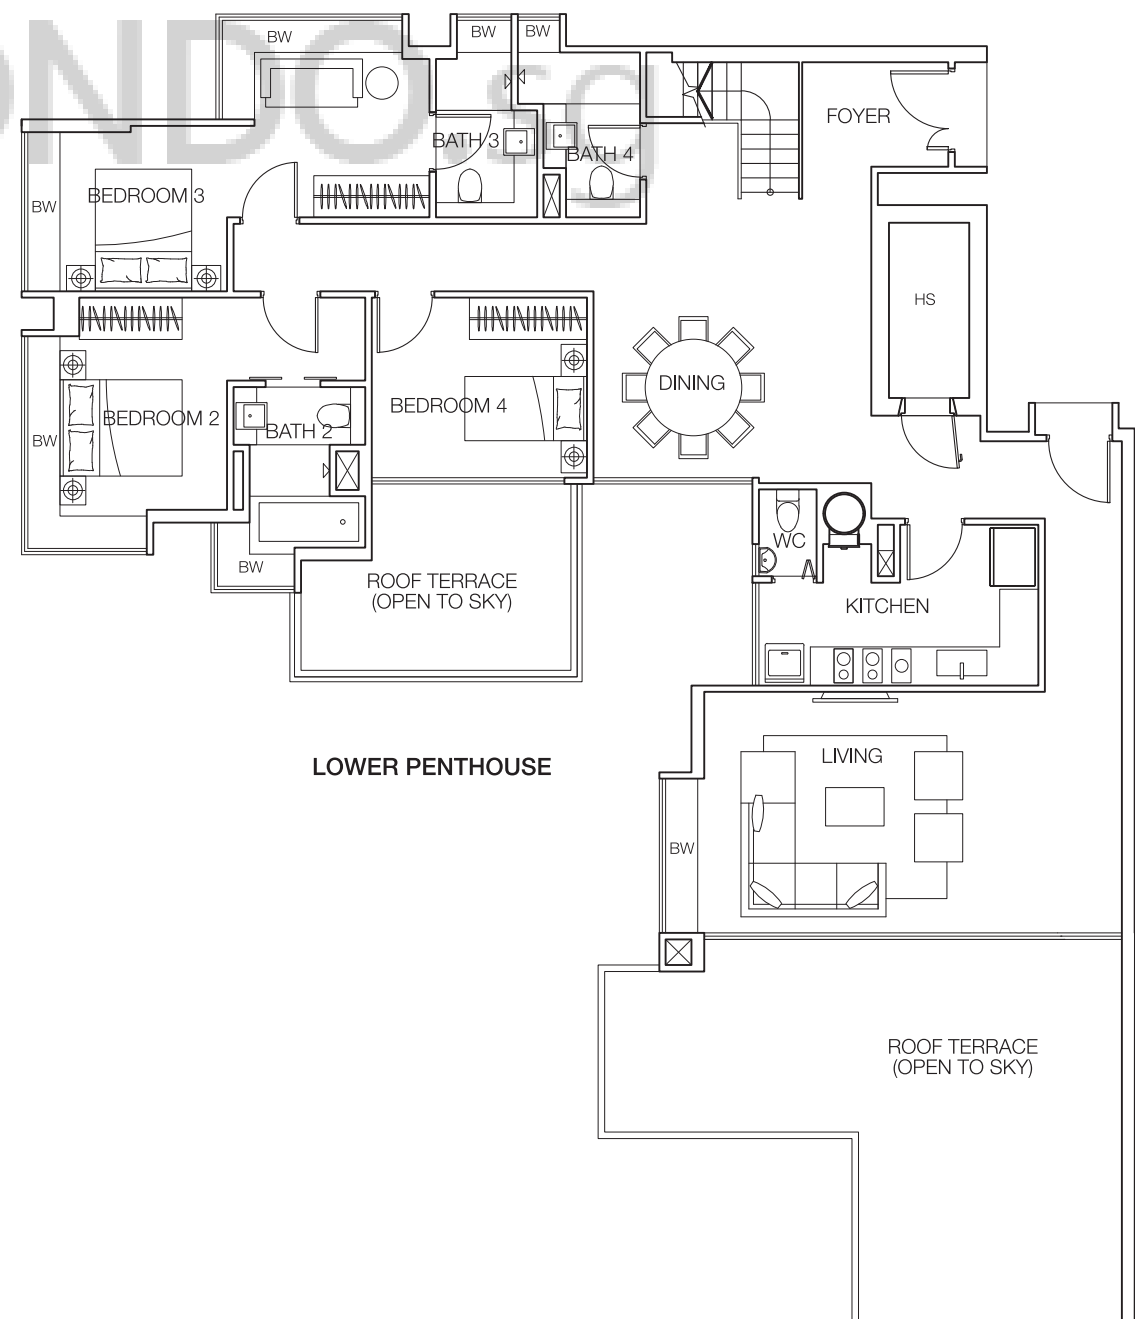

LOWER PENTHOUSE

All plans are not to scale and are subject to change as may be approved by authorities. All floor areas are approximate only and are subject to final survey.





buycondo.sg

**PENTHOUSE
4-BEDROOM
TYPE PH2**

#30-07

279 sq m / 3,003 sq ft

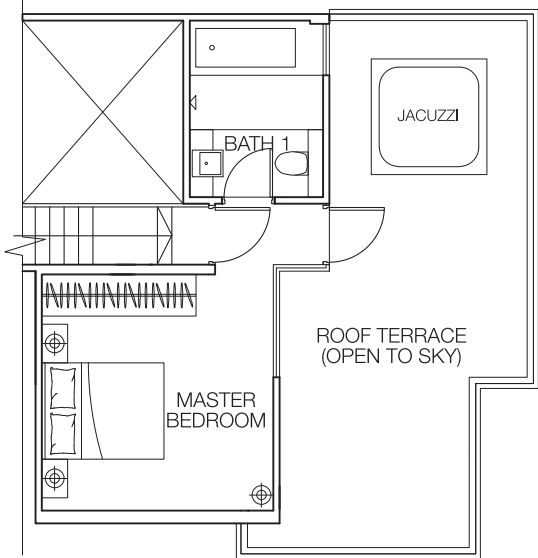
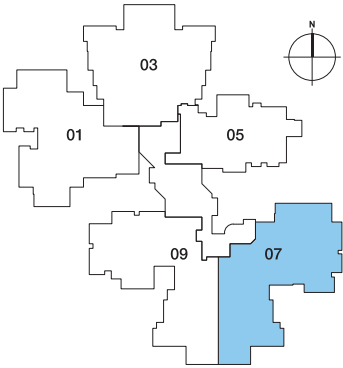


UPPER PENTHOUSE (ATTIC)


**PENTHOUSE
4-BEDROOM
TYPE PH3**

#30-05


194 sq m / 2,088 sq ft

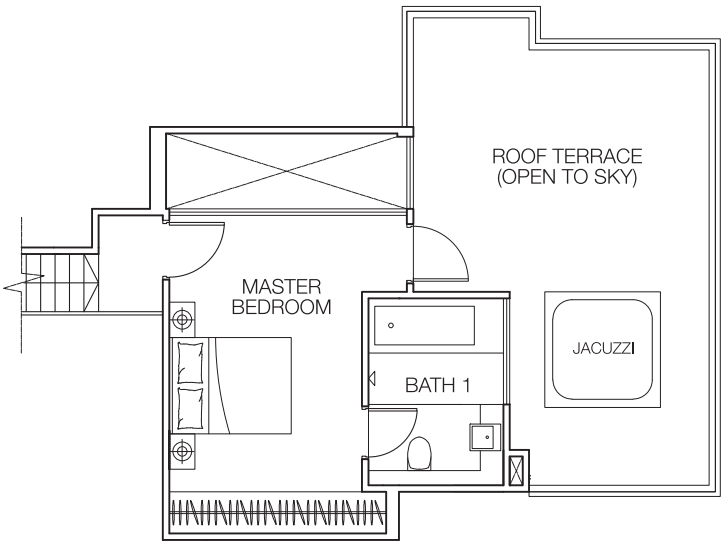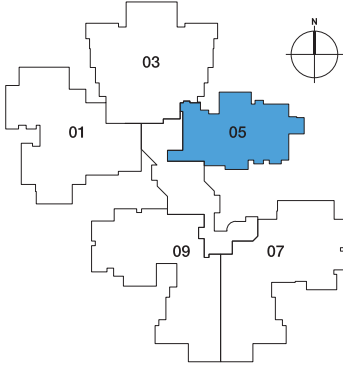

UPPER PENTHOUSE (ATTIC)

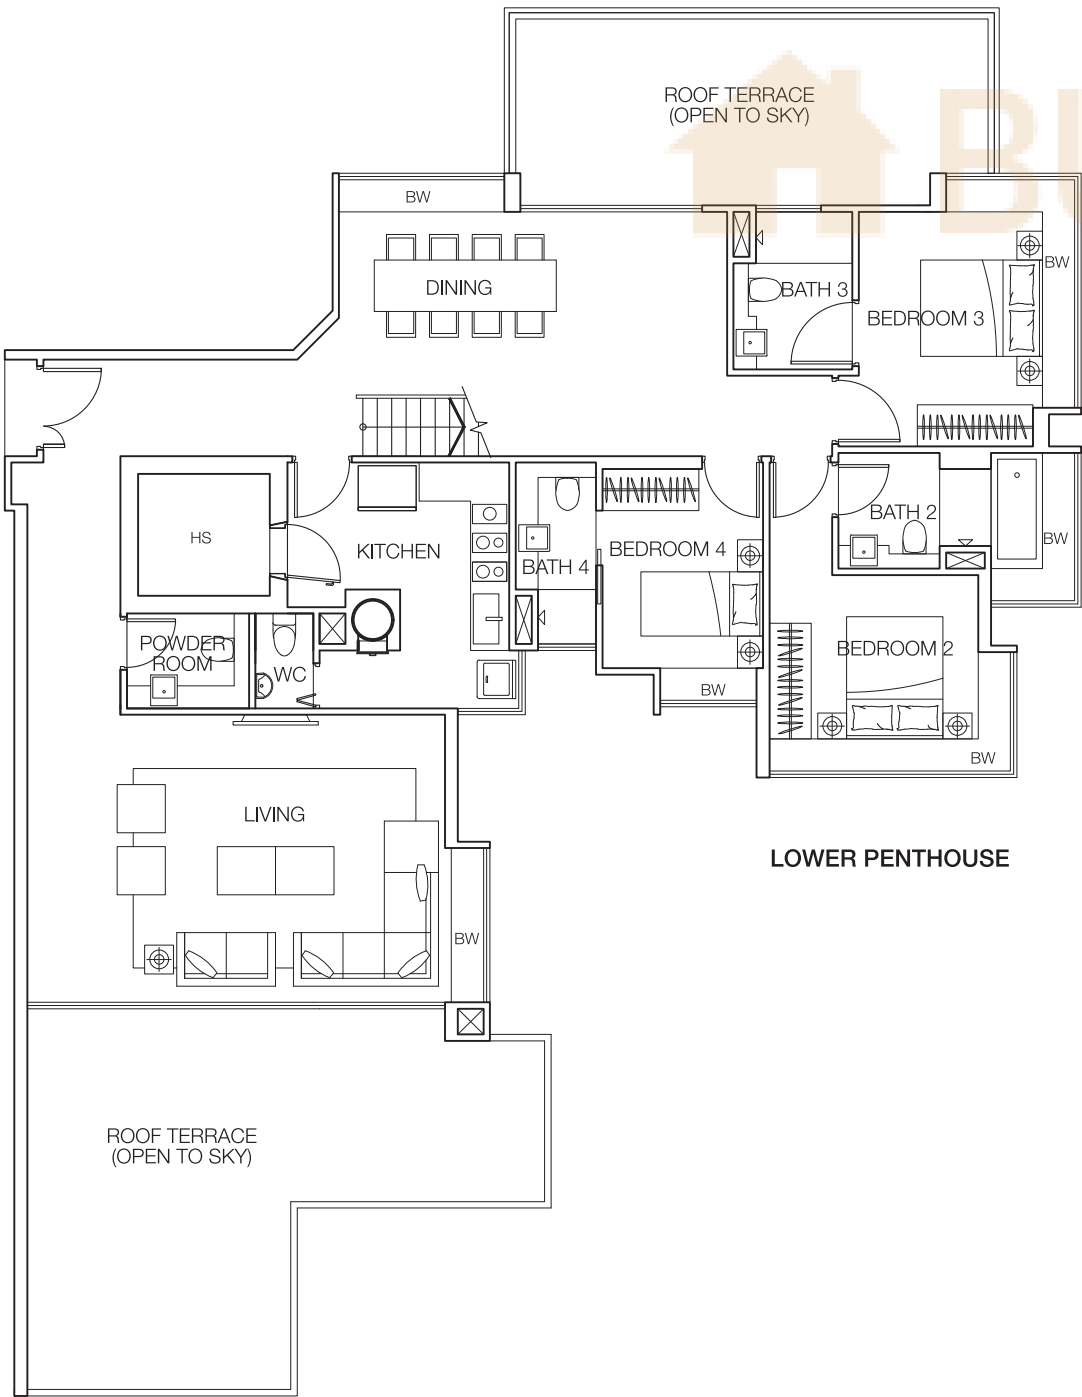

LOWER PENTHOUSE


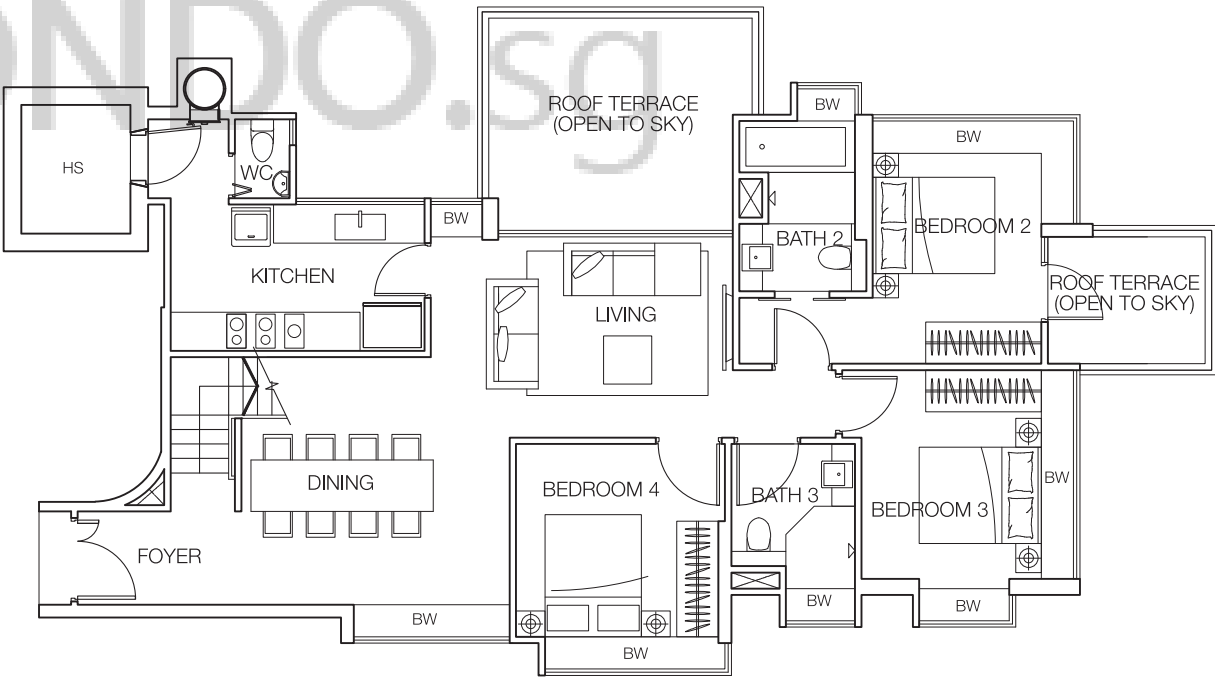


LOWER PENTHOUSE



**PENTHOUSE
4-BEDROOM
TYPE PH4**



#30-03
264 sq m / 2,842 sq ft

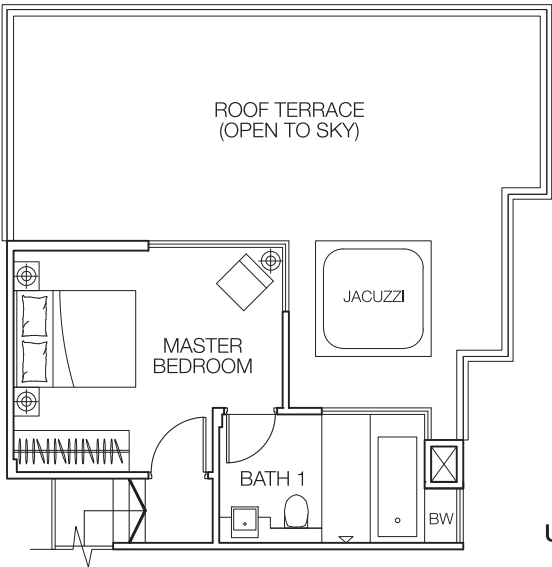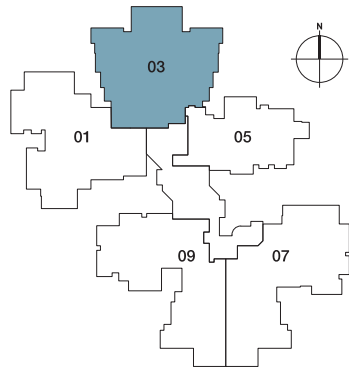


UPPER PENTHOUSE (ATTIC)

**PENTHOUSE
4-BEDROOM
TYPE PH5**


#30-01
253 sq m / 2,723 sq ft

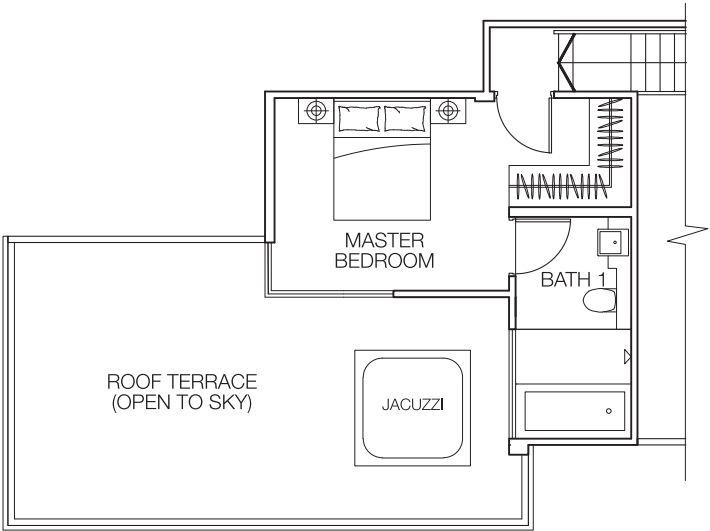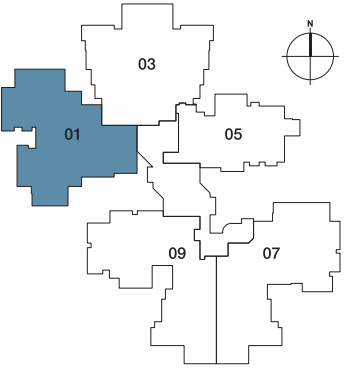

UPPER PENTHOUSE (ATTIC)

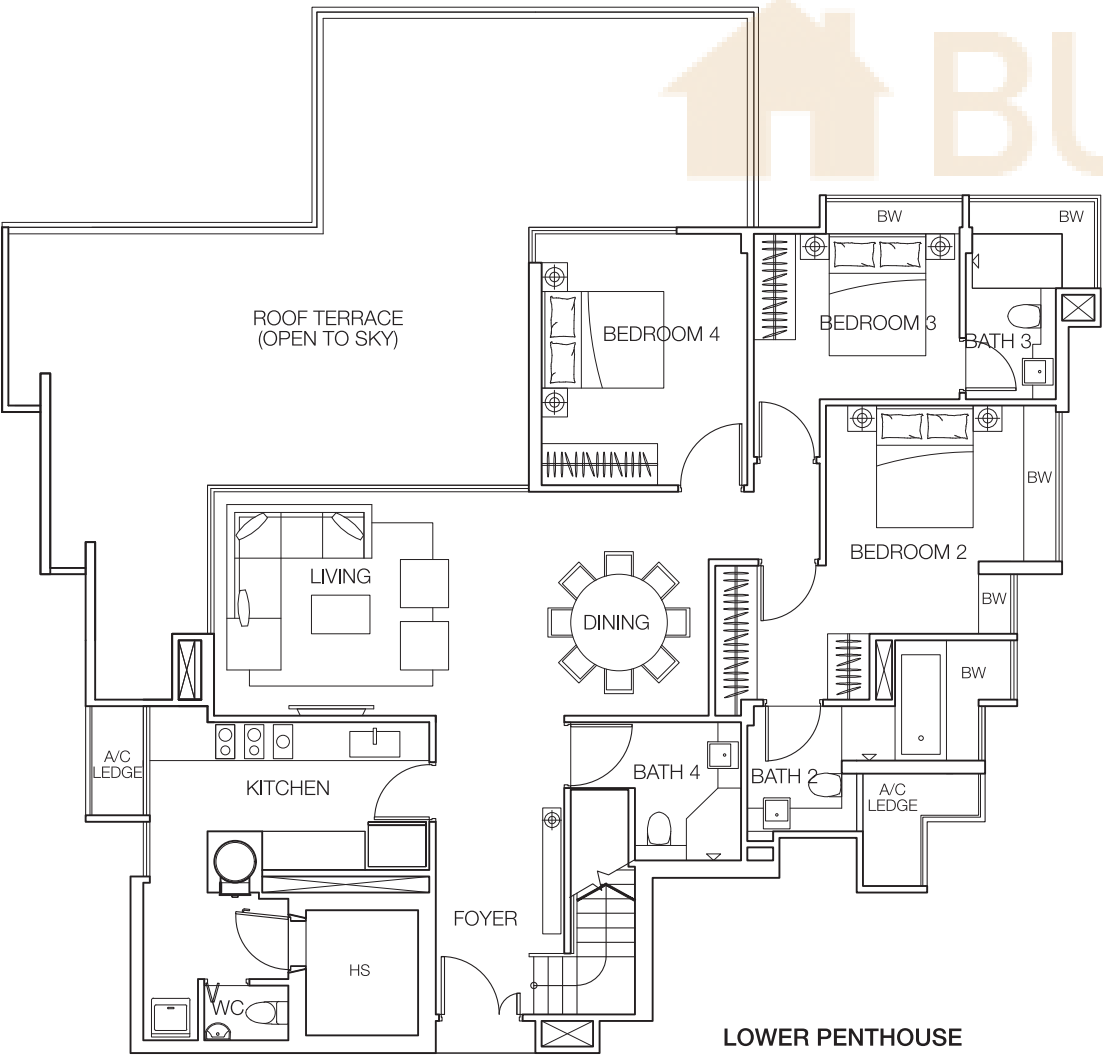

LOWER PENTHOUSE

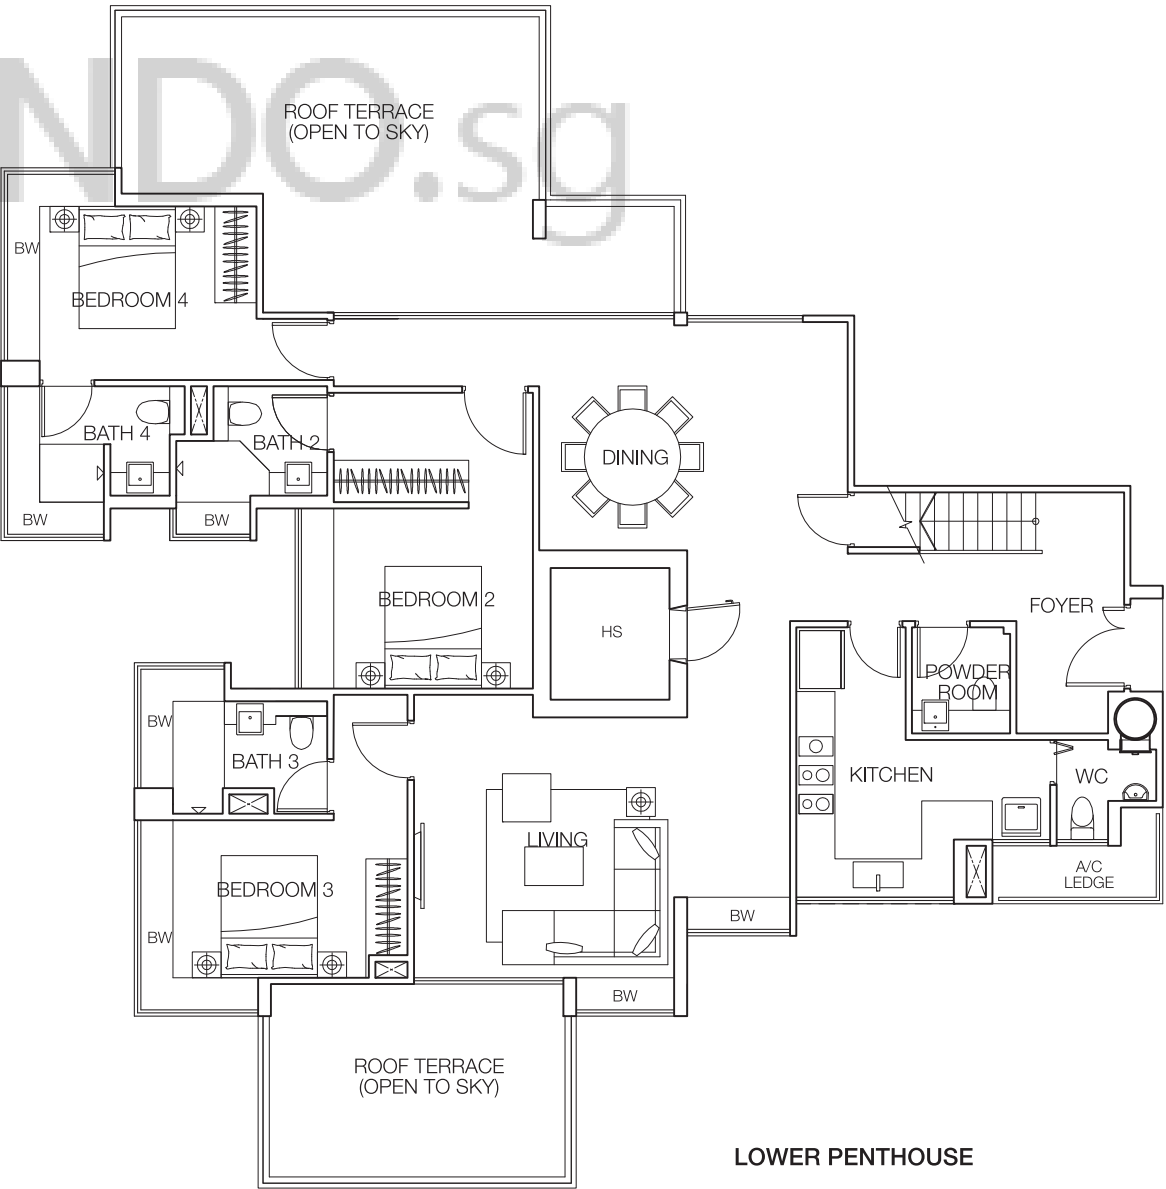

LOWER PENTHOUSE



BUYCONDO.SG

Considering Cityscape @ Farrer Park?



Free Home Estimates

buycondo.sg



Free Property Calculators

listings.sg

WhatsApp +65 8986 1688