

BUYCONDO.SG

Coco Palms - Floor Plans



Free Home Estimates

buycondo.sg



Free Property Calculators

listings.sg

WhatsApp +65 8986 1688

TYPE A1 (P)

58 sq m / 624 sq ft

BLK11 - #01-04*

BLK15 - #01-14*

BLK17 - #01-24*


BLK19 - #01-26*

BLK23 - #01-40

BLK27 - #01-54*

BLK29 - #01-58

BLK33 - #01-67*

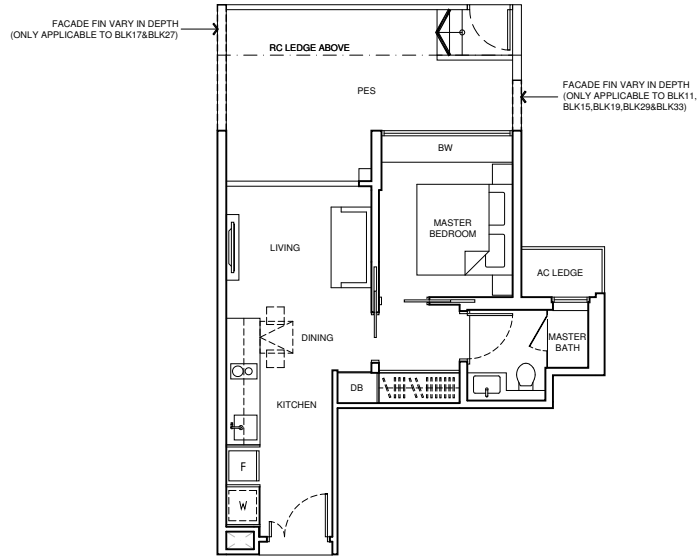

TYPE A1

43 sq m / 463 sq ft

BLK11 - #02-04* to #15-04*

BLK13 - #03-10 to #14-10

BLK15 - #02-14* to #13-14*

BLK17 - #02-24* to #12-24*

BLK19 - #02-26* to #13-26*


BLK21 - #03-34* to #13-34*

BLK23 - #02-40 to #14-40


BLK27 - #02-54* to #16-54*

BLK29 - #02-58 to #16-58

BLK33 - #02-67* to #15-67*

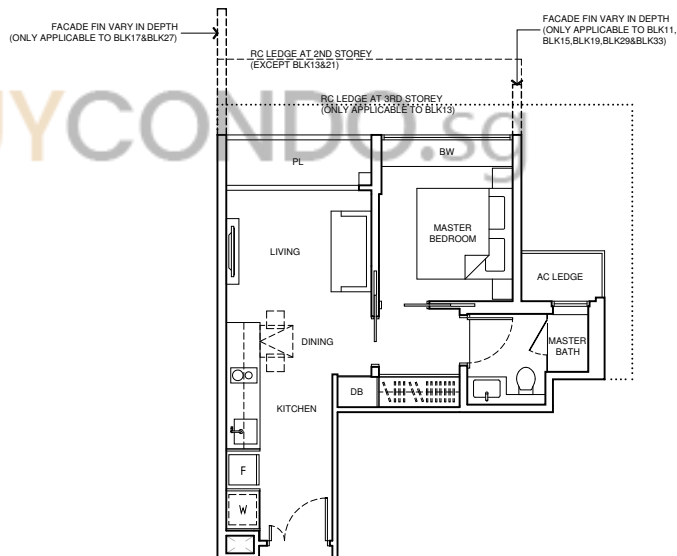

*mirror image unit

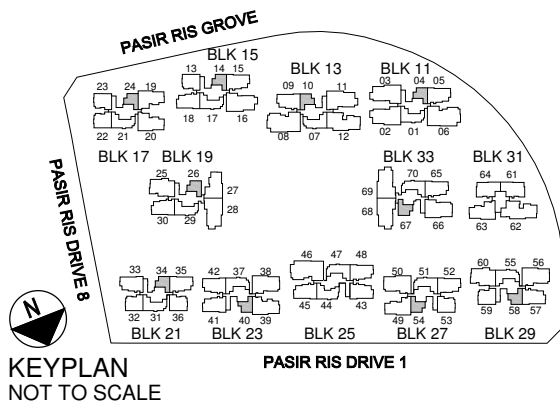

buycondo.sg

TYPE B1 (P)

111 sq m / 1,195 sq ft

BLK11 - #01-01

BLK15 - #01-17

BLK17 - #01-21


BLK19 - #01-29

BLK23 - #01-37*

BLK27 - #01-51

BLK29 - #01-55*


BLK33 - #01-70

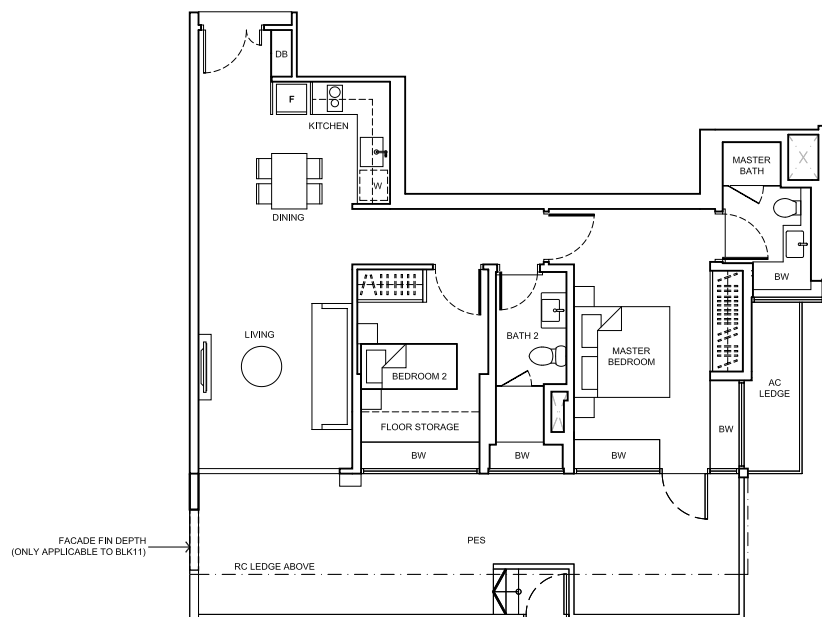

TYPE B1 (P)-1

111 sq m / 1,195 sq ft

BLK25 - #01-47

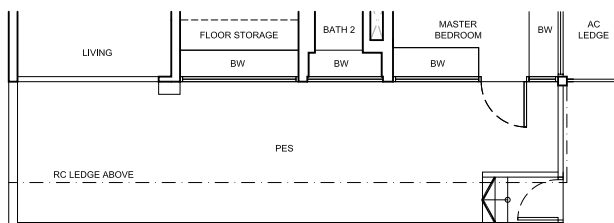

TYPE B1

70 sq m / 753 sq ft

BLK11 - #02-01 to #14-01

BLK13 - #03-07* to #13-07*

BLK15 - #02-17 to #12-17

BLK17 - #02-21 to #12-21

BLK19 - #02-29 to #13-29

BLK21 - #03-31 to #13-31


BLK23 - #02-37* to #13-37*

BLK25 - #02-47 to #13-47


BLK27 - #02-51 to #15-51

BLK29 - #02-55* to #16-55*

BLK33 #02-70 to #14-70

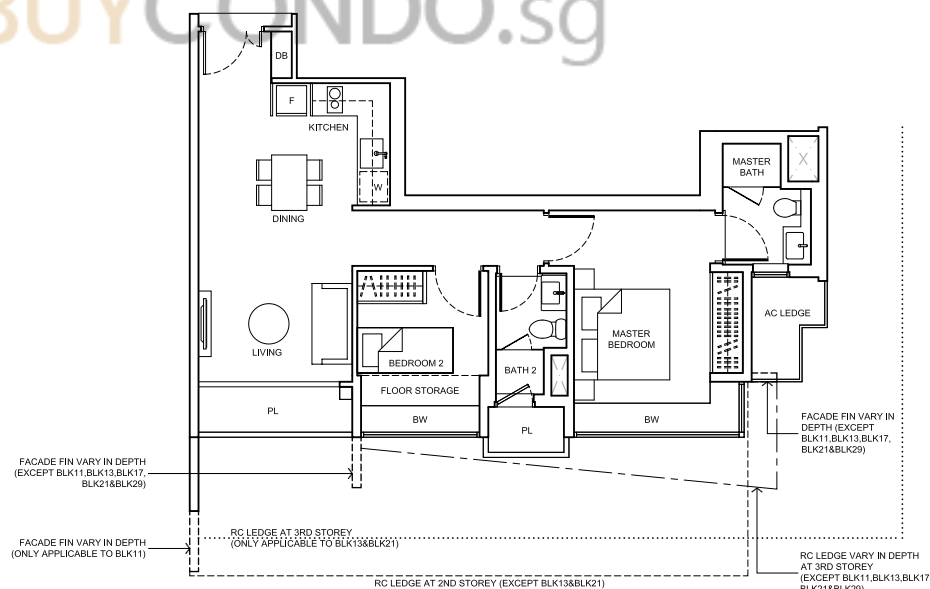

*mirror image unit

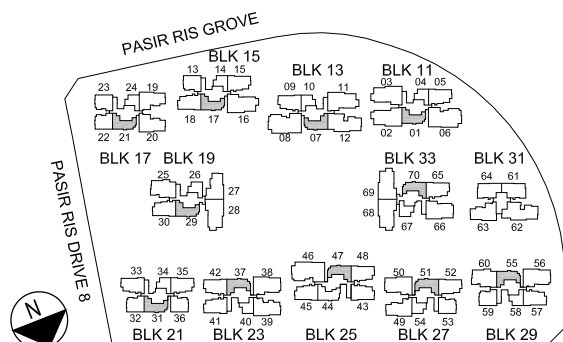

KEYPLAN
NOT TO SCALE

PASIR RIS DRIVE 1

NOTE:

- DEPTH OF PLANTER AND FLOOR STORAGE IS APPROX. 350mm FOR ALL TYPE B1 @ 2ND STOREY.

- CEILING HEIGHT OF TYPE B1(P) & TYPE B1(P)-1 LIVING IS APPROX. 2600mm, AND BEDROOM 2 IS APPROX. PART 2600mm / 2900mm.



buycondo.sg

TYPE B2 (P)

93 sq m / 1,001 sq ft


BLK15 - #01-13

BLK17 - #01-22*

#01-23

BLK27 - #01-53

BLK29 - #01-59*

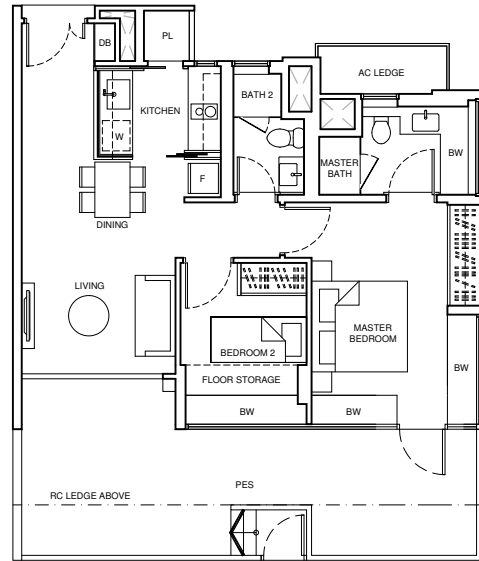

TYPE B2

69 sq m / 743 sq ft

BLK15 - #02-13 to #13-13

BLK17 - #02-22* to #12-22*


#02-23 to #12-23

BLK21 - #03-32* to #13-32*


#03-36 to #13-36

BLK27 - #02-53 to #16-53

BLK29 - #02-59* to #16-59*

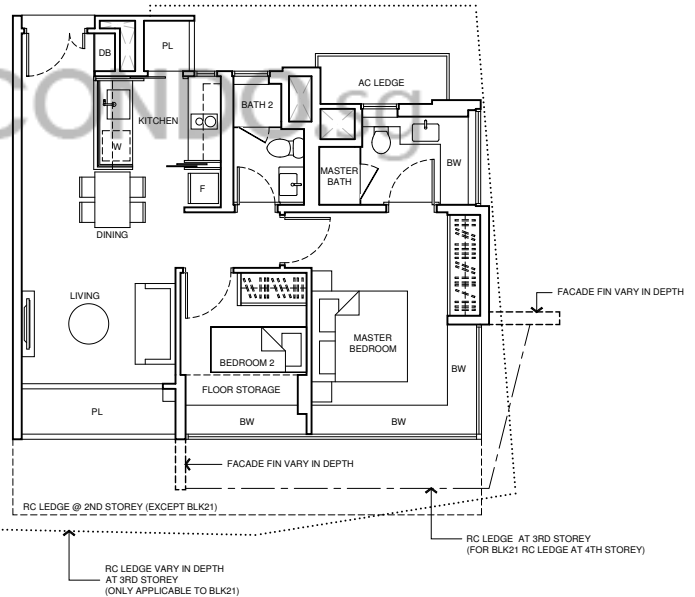

*mirror image unit

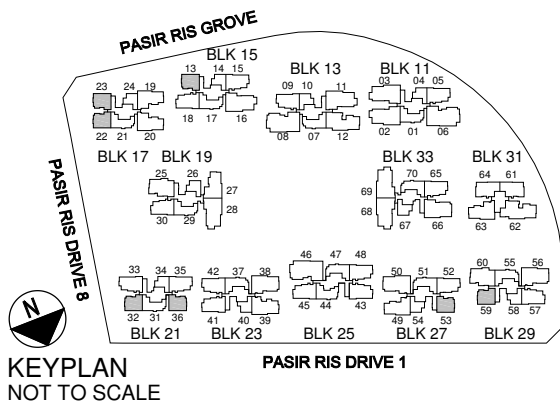

NOTE:
- DEPTH OF PLANTER AND FLOOR STORAGE IS APPROX. 350mm FOR TYPE B2 @ BLK17 - #02-22.




buycondo.sg

TYPE B3 (P)

91 sq m / 980 sq ft



BLK 25 - #01-44

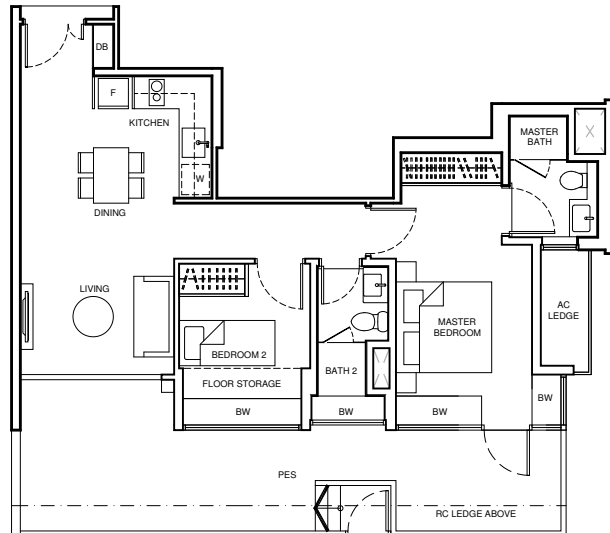

TYPE B3

69 sq m / 743 sq ft

BLK 25 - #02-44 to #14-44

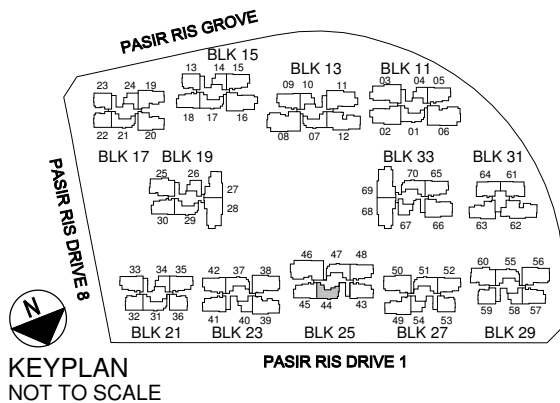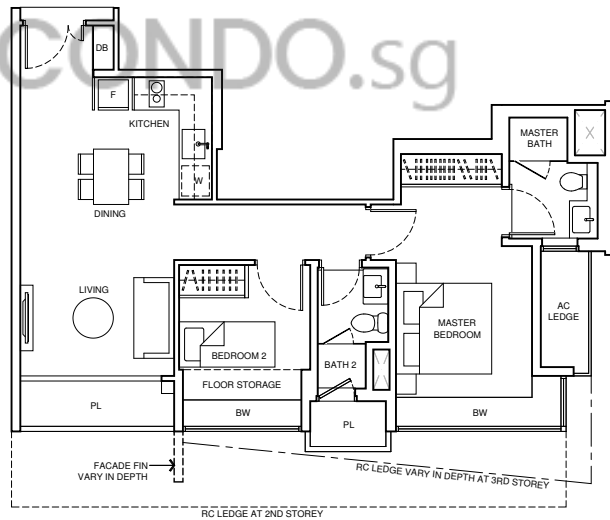

buycondo.sg

TYPE C1 (P)

116 sq m / 1,249 sq ft

BLK11 - #01-05

BLK15 - #01-15

#01-18

BLK23 - #01-41

#01-42*


BLK25 - #01-43*

#01-45

BLK27 - #01-52

BLK29 - #01-57*


BLK33 - #01-65

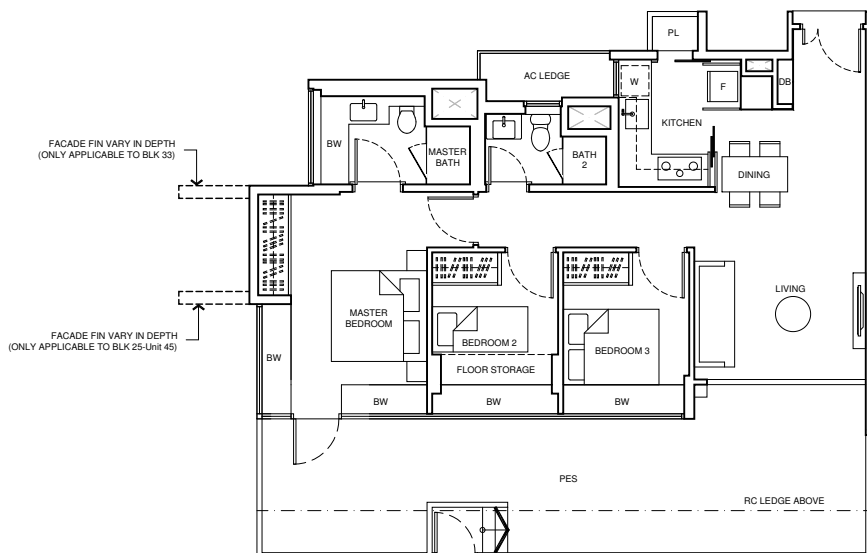

TYPE C1 (P)-1

116 sq m / 1,249 sq ft

BLK25 - #01-48

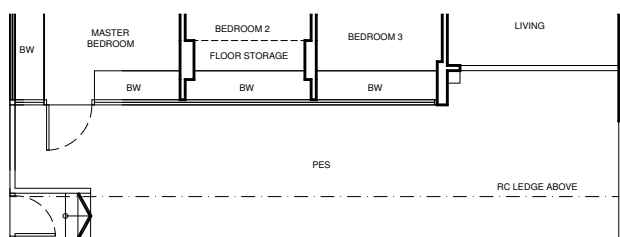

TYPE C1

84 sq m / 904 sq ft

BLK11 - #02-05 to #15-05

BLK13 - #05-09* to #14-09*

BLK15 - #02-15 to #13-15

#02-18 to #12-18

BLK19 - #02-30 to #13-30

BLK21 - #03-33* to #13-33*

#03-35 to #13-35

BLK23 - #02-41 to #14-41

#02-42* to #13-42*

BLK25 - #02-43* to #14-43*


#02-45 to #14-45

#02-48 to #13-48


BLK27 - #02-52 to #15-52

BLK29 - #02-57* to #16-57*

BLK33 - #02-65 to #14-65

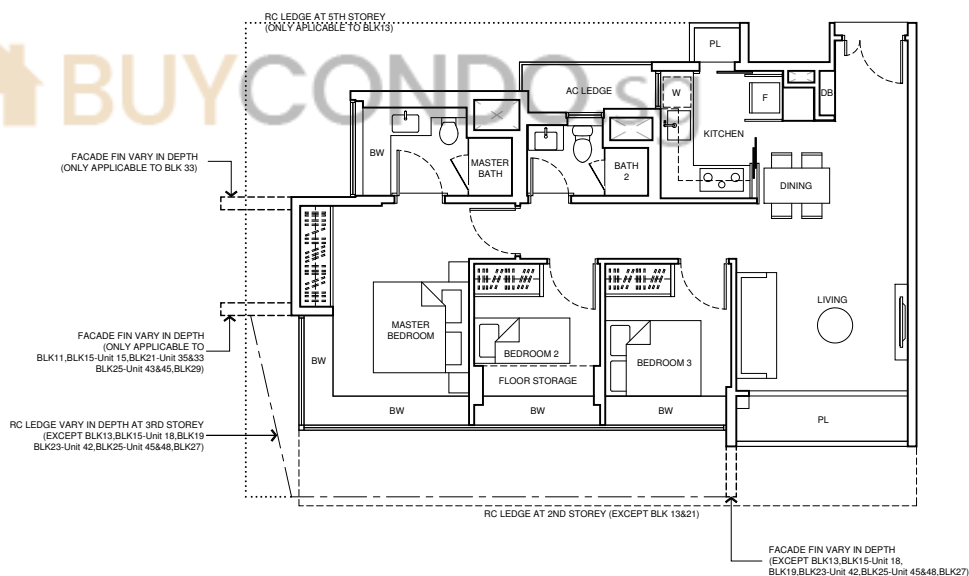

*mirror image unit

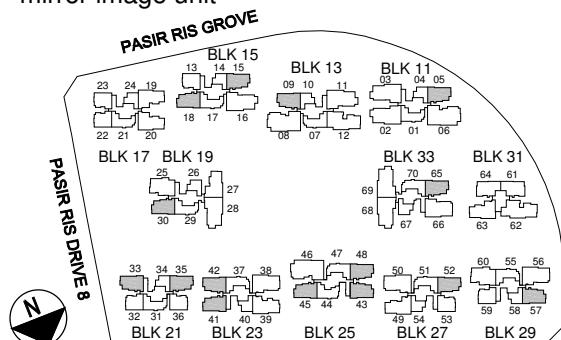

KEYPLAN
NOT TO SCALE

NOTE:

- DEPTH OF PLANTER AND FLOOR STORAGE IS APPROX. 350mm FOR TYPE C1 @
- BLK15 - #02-18
- BLK19 - #02-30
- BLK23 - #02-42
- BLK25 - #02-48
- BLK27 - #02-52
- BLK33 - #02-65




buycondo.sg

TYPE C2 (P)

113 sq m / 1,216 sq ft

BLK31 - #01-61*

#01-64

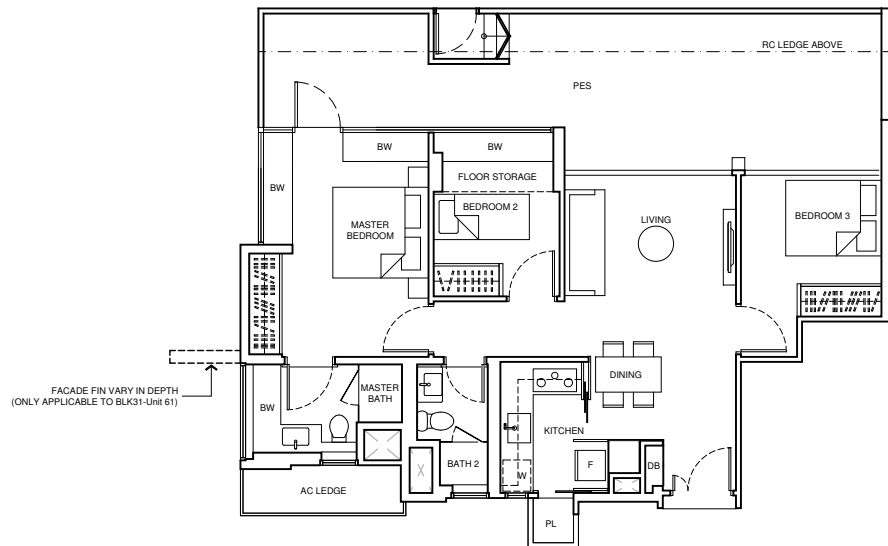


TYPE C2


85 sq m / 915 sq ft

BLK31 - #02-61* to #15-61*

#02-64 to #15-64


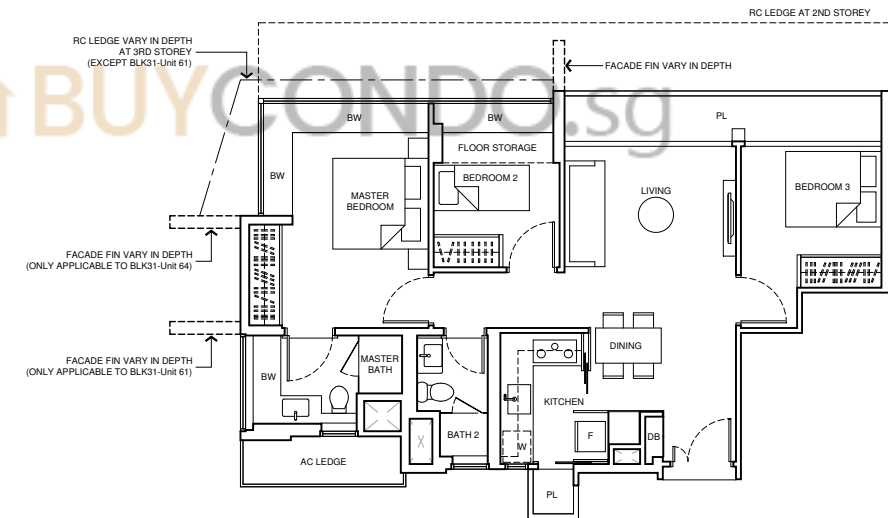


*mirror image unit

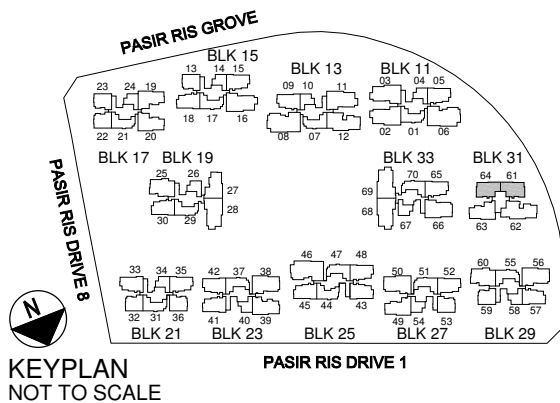

buycondo.sg

TYPE C3S (P)⁺
133 sq m / 1,432 sq ft
BLK31 - #01-62

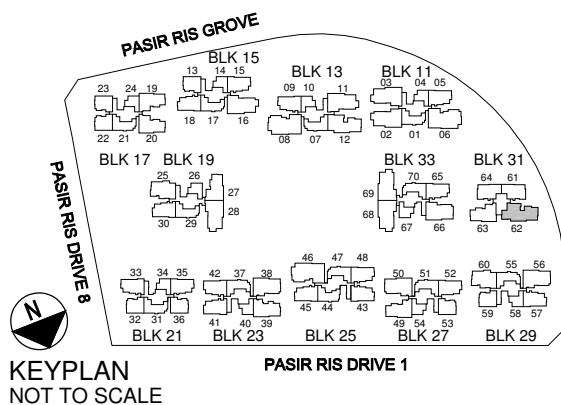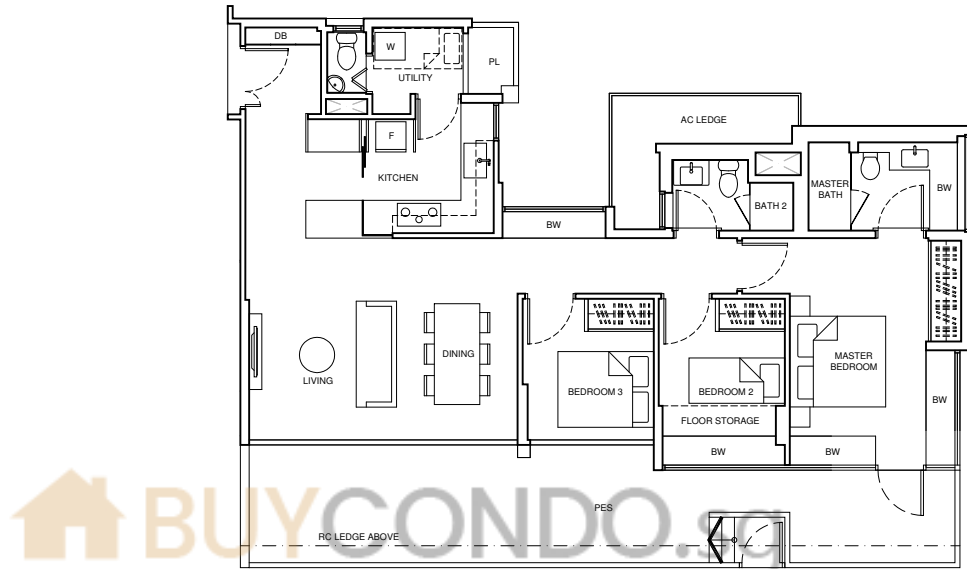

* THE CONFIRMATION OF THE NAME OF UNIT TYPE C3 S(P) FOR UNIT #01-62 IS SUBJECTED TO AUTHORITIES' APPROVAL.





buycondosg

TYPE C4 (P)

113 sq m / 1,216 sq ft

BLK 19 - #01-30

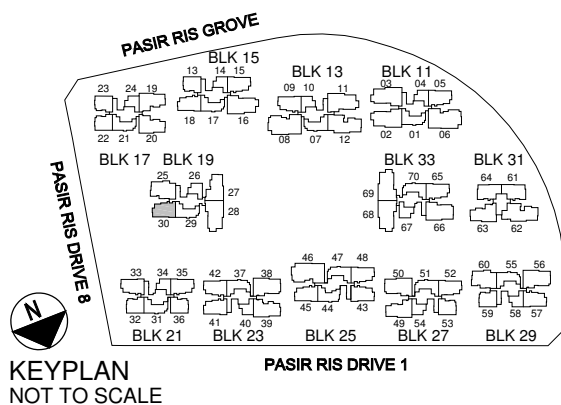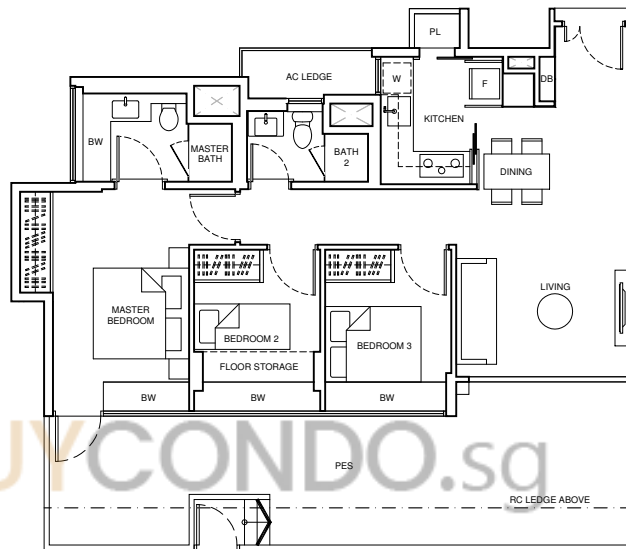

buycondo.sg

TYPE C4S (P)

130 sq m / 1,399 sq ft


BLK17 - #01-19*

#01-20

BLK19 - #01-27

BLK27 - #01-49*

BLK31 - #01-63*

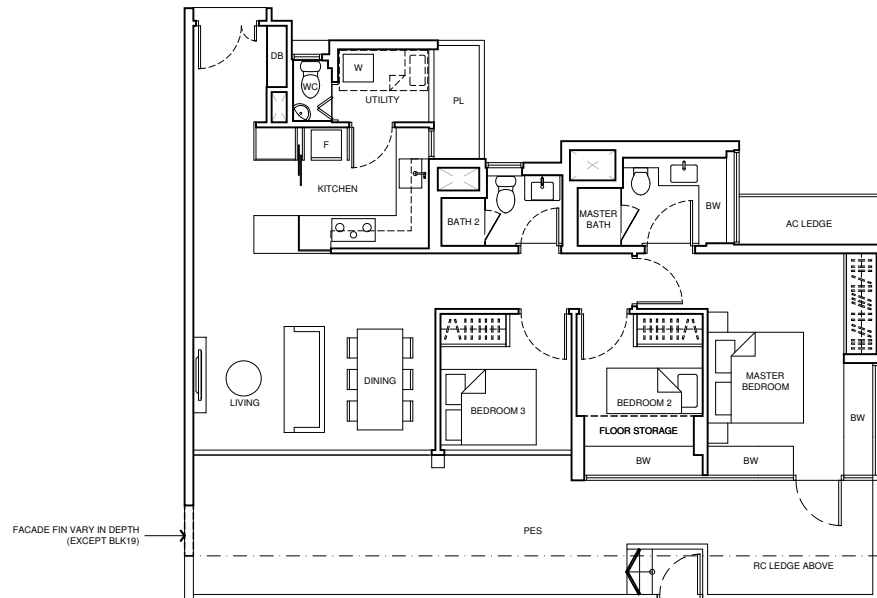

TYPE C4S

102 sq m / 1,098 sq ft


BLK17 - #02-19* to #12-19*

#02-20 to #12-20


BLK19 #02-27 to #12-27

BLK27 - #02-49* to #16-49*

BLK31 #02-63* to #16-63*

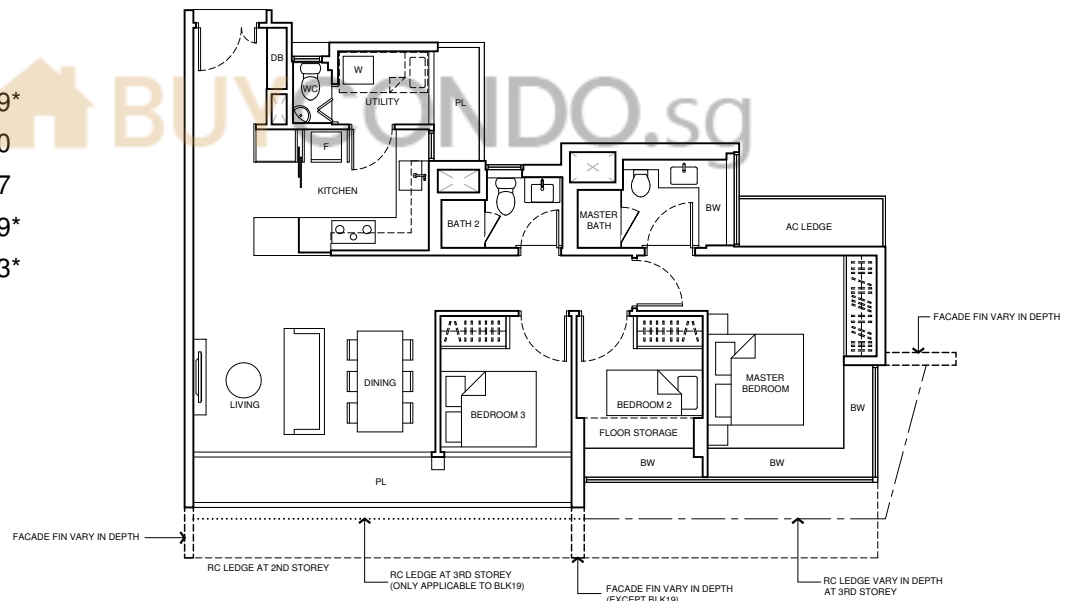

*mirror image unit

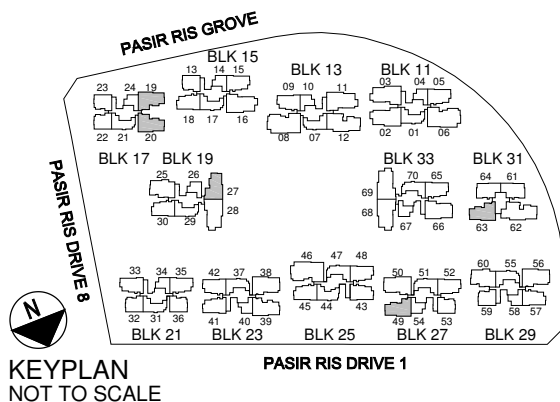

buycondo.sg

TYPE D1 (P)

155 sq m / 1,668 sq ft


BLK 23 - #01-38*

#01-39

BLK 27 - #01-50

BLK 29 - #01-56*

BLK 33 - #01-66

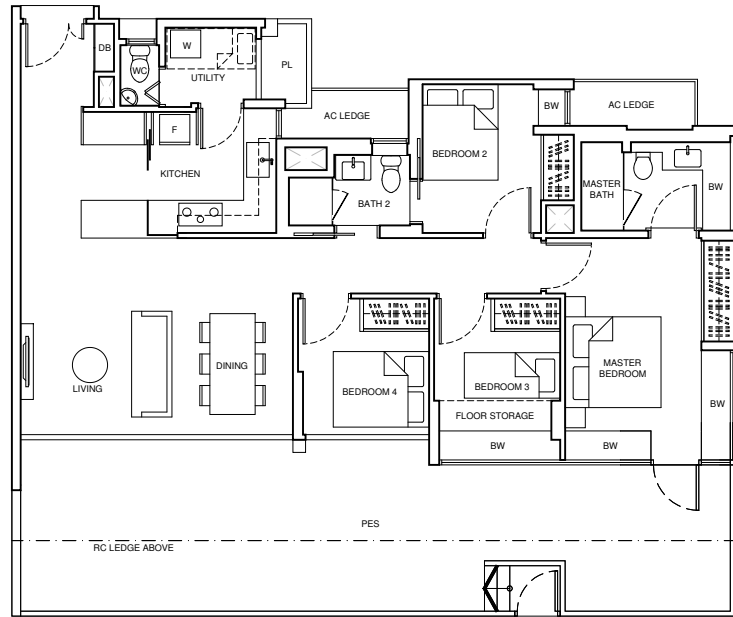

TYPE D1

117 sq m / 1,259 sq ft


BLK 23 - #02-38* to #12-38*

#02-39 to #14-39


BLK 27 #02-50 to #16-50

BLK 29 - #02-56* to #14-56*

BLK 33 #02-66 to #15-66

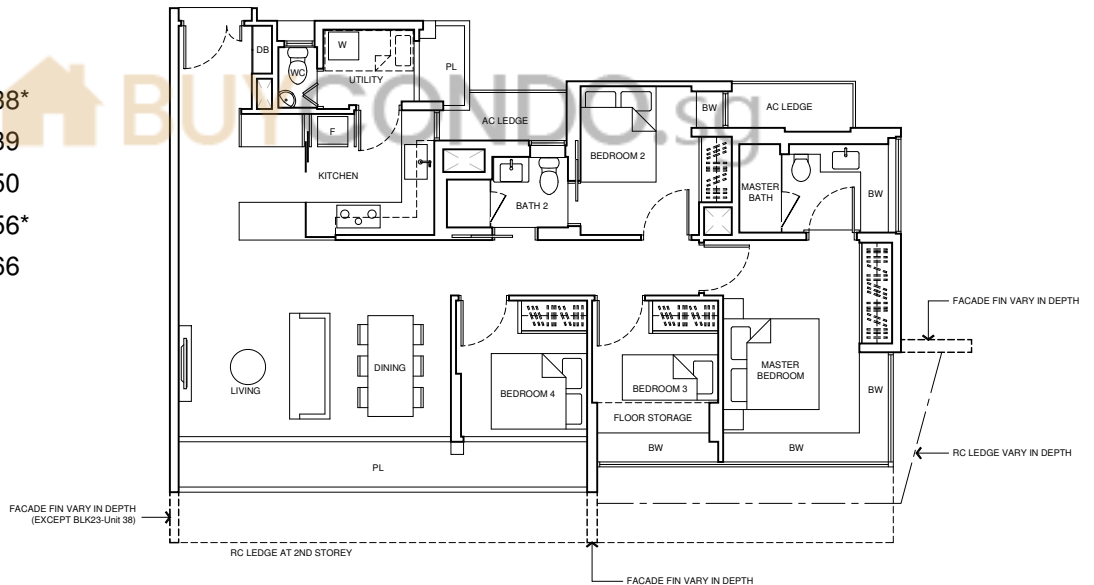

*mirror image unit

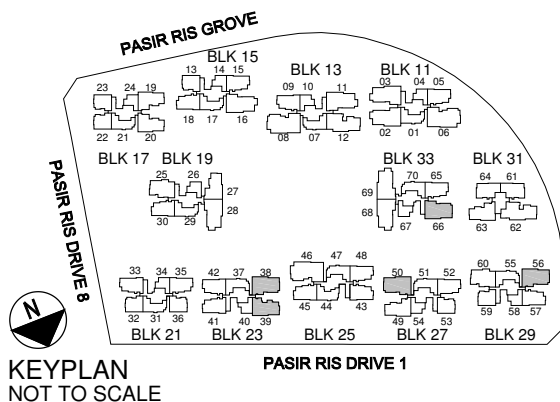

KEYPLAN
NOT TO SCALE




buycondo.sg

TYPE D2S (P)

160 sq m / 1,722 sq ft

BLK15 - #01-16

BLK19 - #01-28

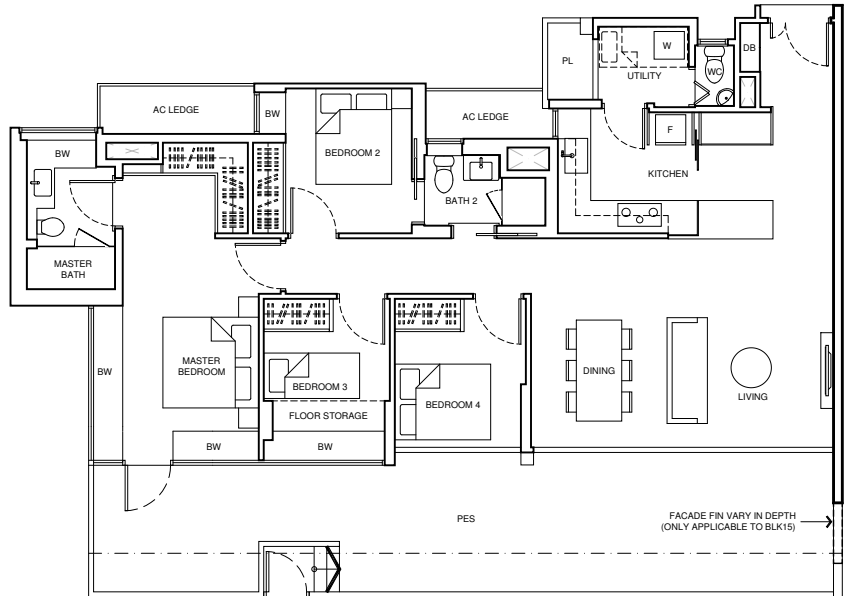


TYPE D2S (P)-1*

160 sq m / 1,722 sq ft

BLK33 - #01-68*

#01-69

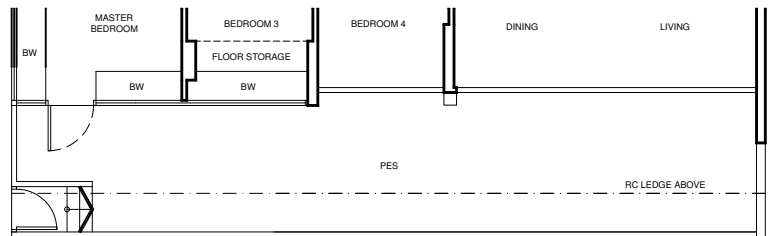

TYPE D2S

128 sq m / 1,378 sq ft

BLK11 - #03-02 to #14-02


#03-03* to #15-03*

BLK15 - #02-16* to #11-16*


BLK19 - #02-28 to #12-28

BLK33 - #02-68* to #14-68*

#02-69 to #14-69

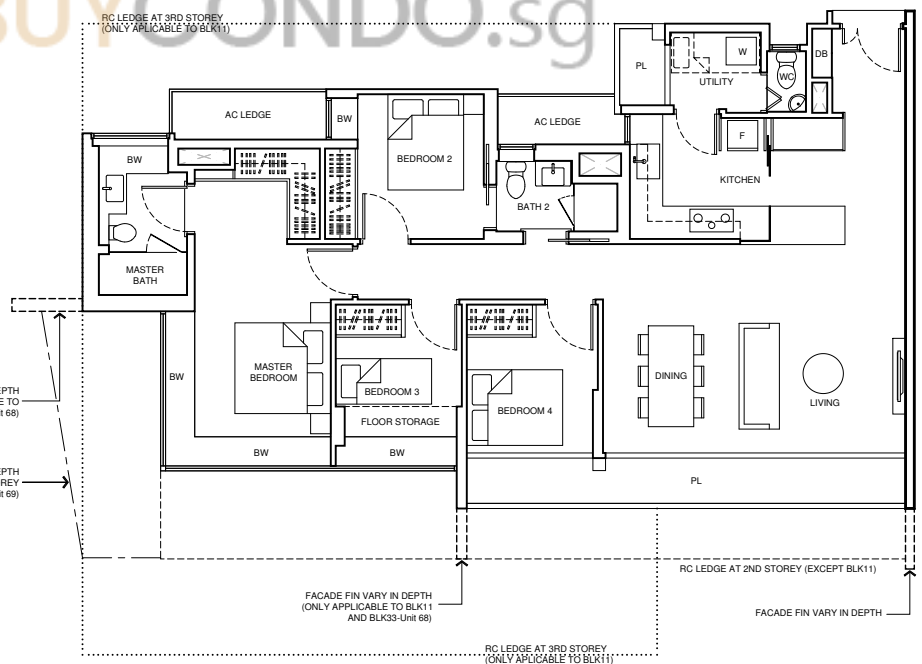

*mirror image unit

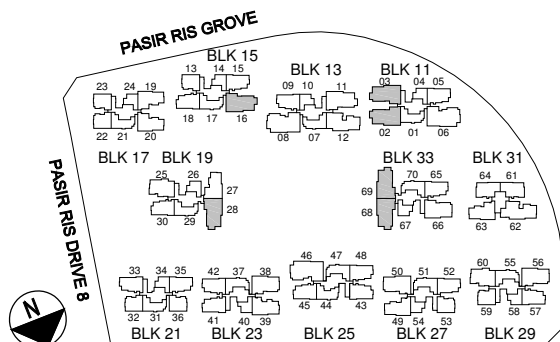

KEYPLAN
NOT TO SCALE

PASIR RIS DRIVE 1

+ THE CONFIRMATION OF THE NAME OF UNIT TYPE D2S (P)-1 FOR UNIT #01-68 AND #01-69 IS SUBJECT TO AUTHORITIES' APPROVAL.





buycondo.sg

TYPE D3S


129 sq m / 1,389 sq ft

BLK13 - #04-11 to #14-11

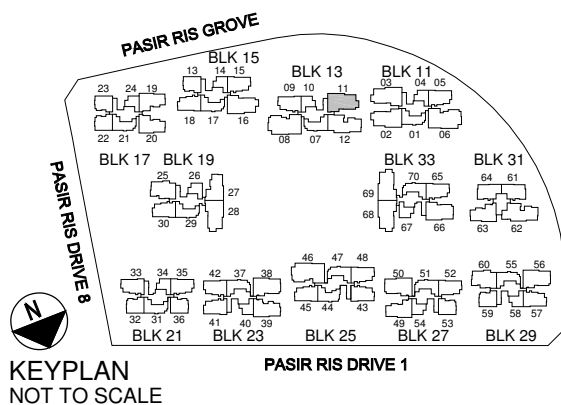
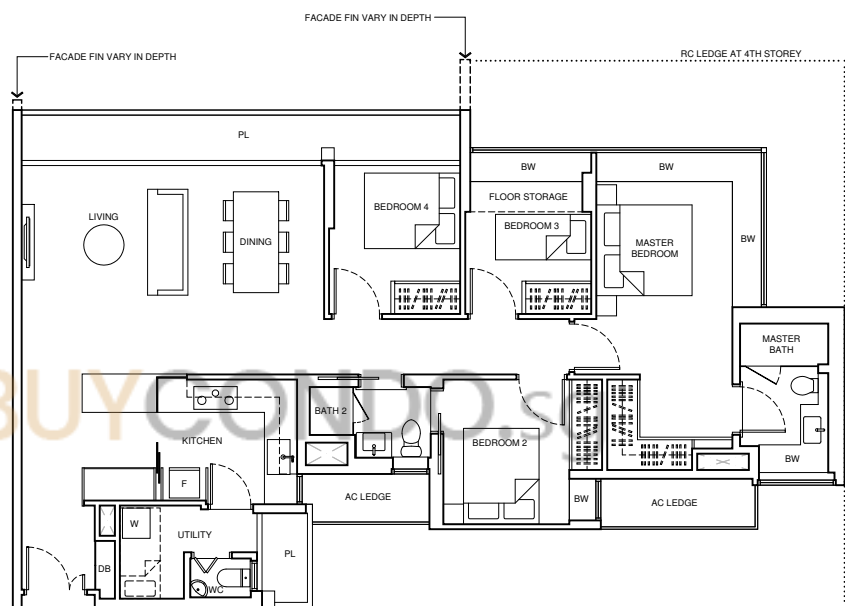


buycondo.sg

TYPE DK1 (P)
145 sq m / 1,561 sq ft
BLK29 - #01-60

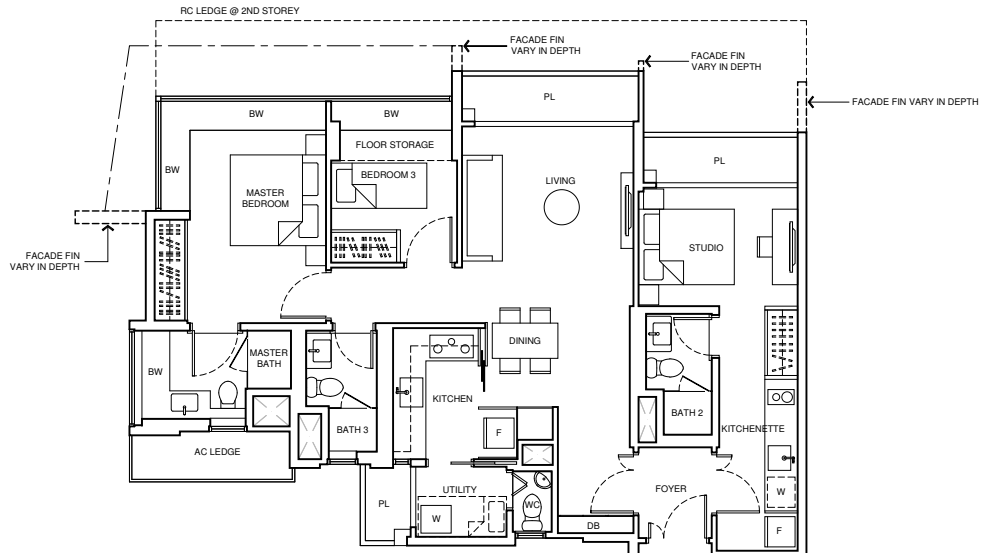

TYPE DK1
107 sq m / 1,152 sq ft
BLK19 - #02-25 to #13-25
BLK29 - #02-60 to #16-60

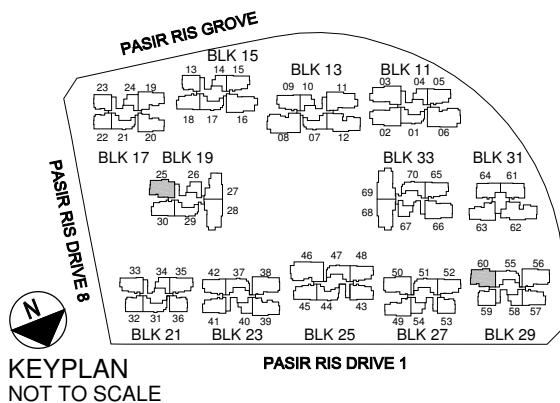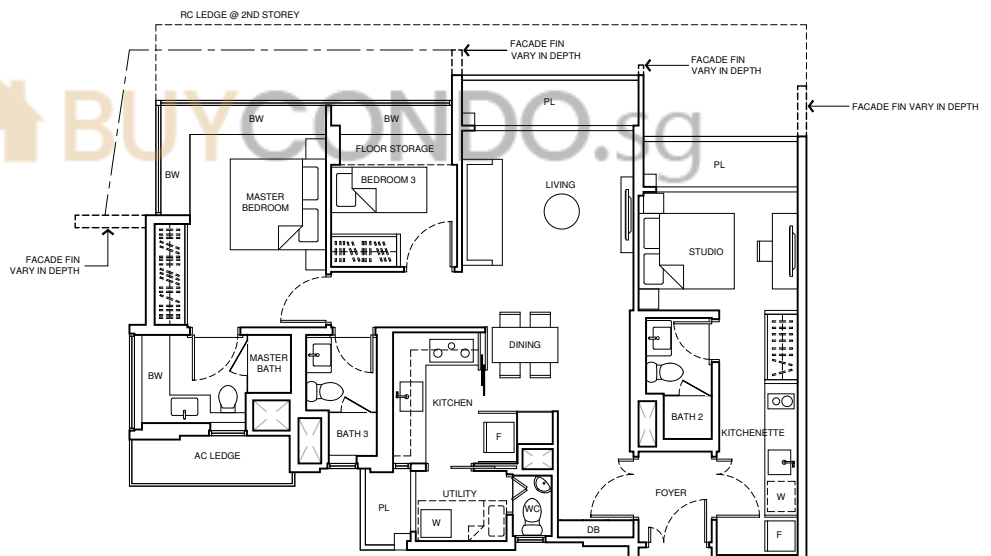



NOTE:
- DEPTH OF PLANTER AND FLOOR STORAGE IS APPROX. 350mm FOR
TYPE DK1 @ BLK29 - #02-60



TYPE DK2 (P)

143 sq m / 1,539 sq ft

BLK 19 - #01-25

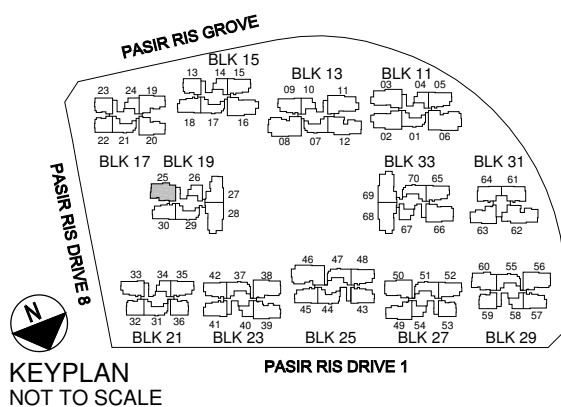
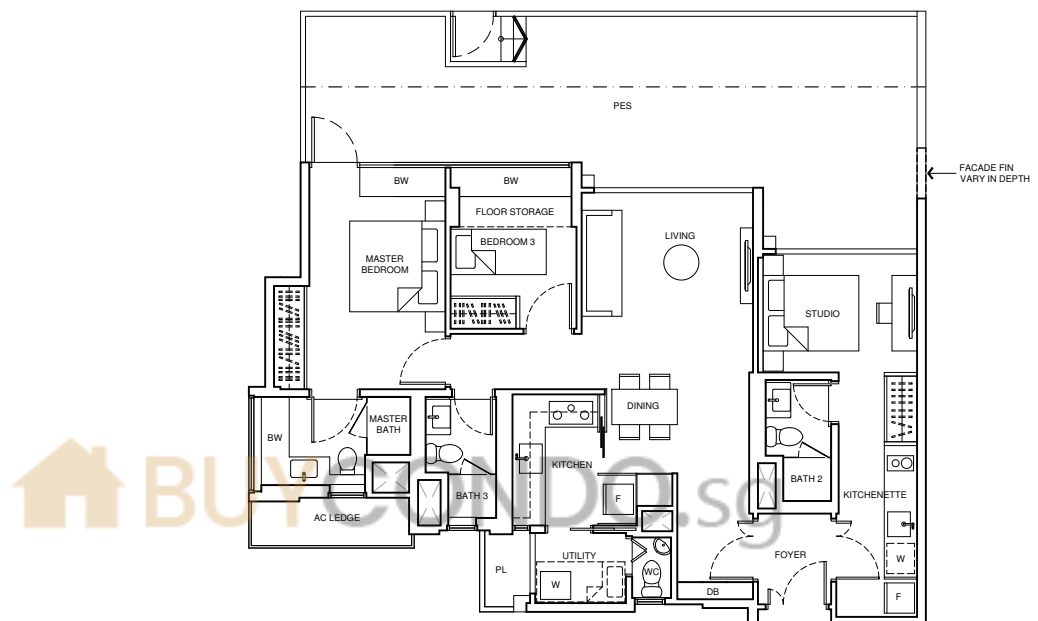


buycondo.sg

TYPE DK3

137 sq m / 1,475 sq ft

BLK31 - #02-62 to #14-62

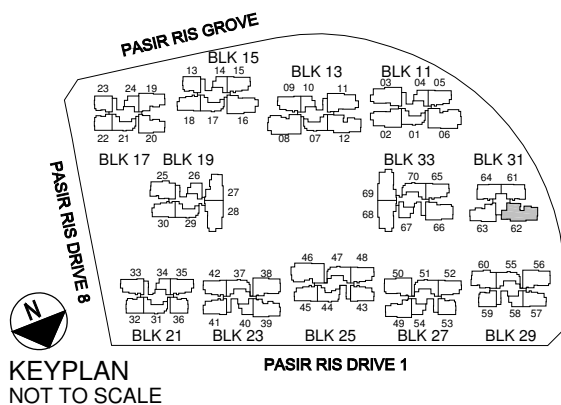
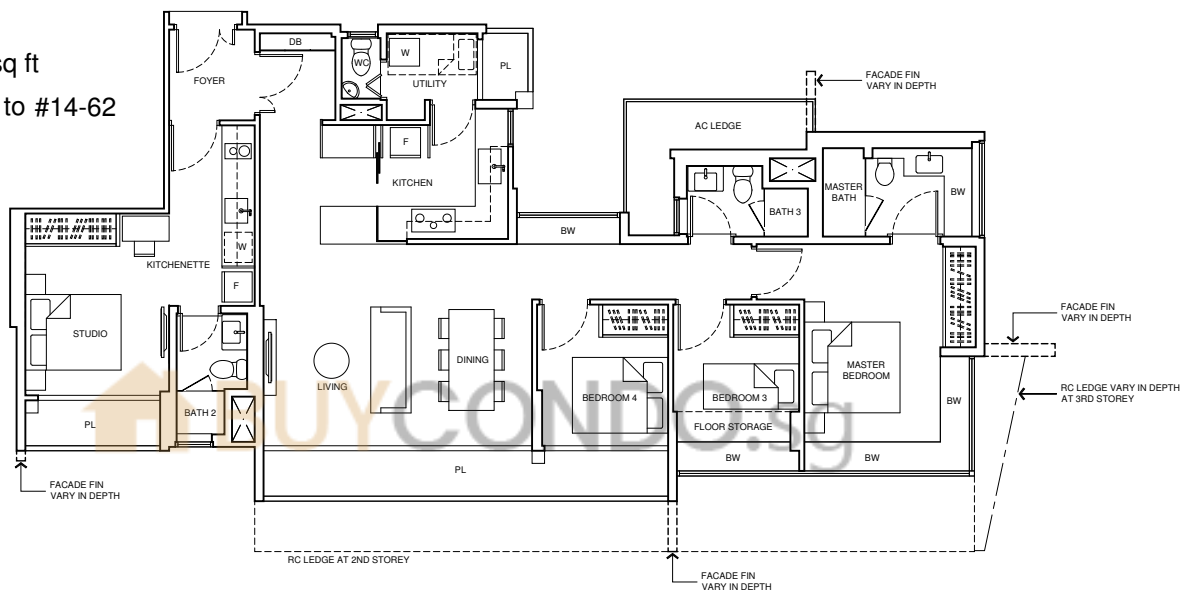


buycondo.sg

TYPE DK4

136 sq m / 1,464 sq ft

BLK13 - #03-12 to #13-12

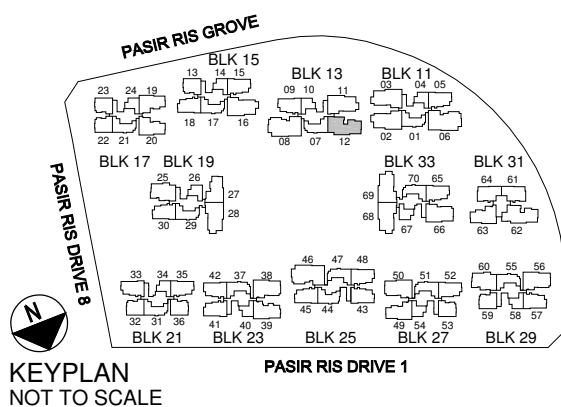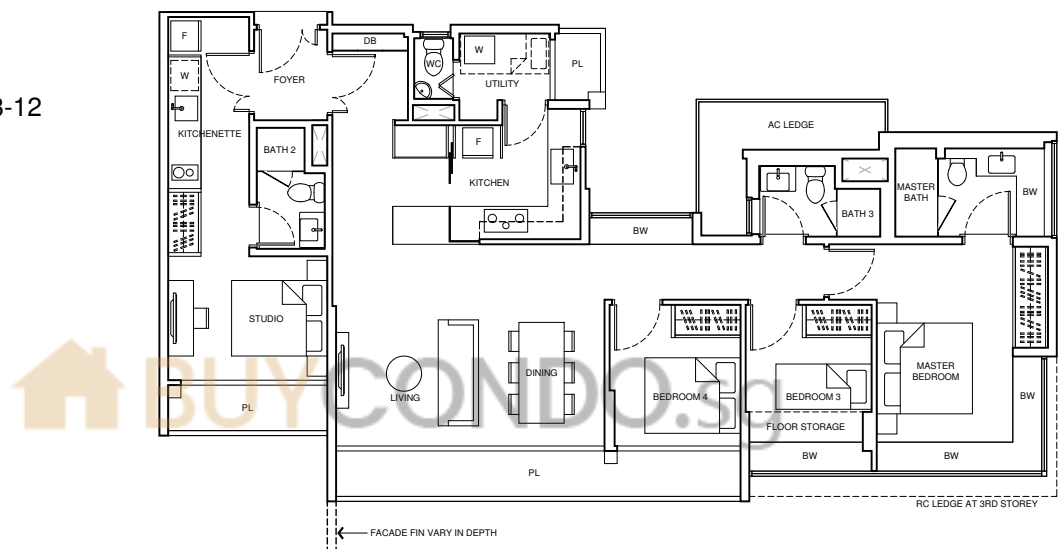


buycondo.sg

TYPE E1 (P)

199 sq m / 2,142 sq ft


BLK11 - #01-06

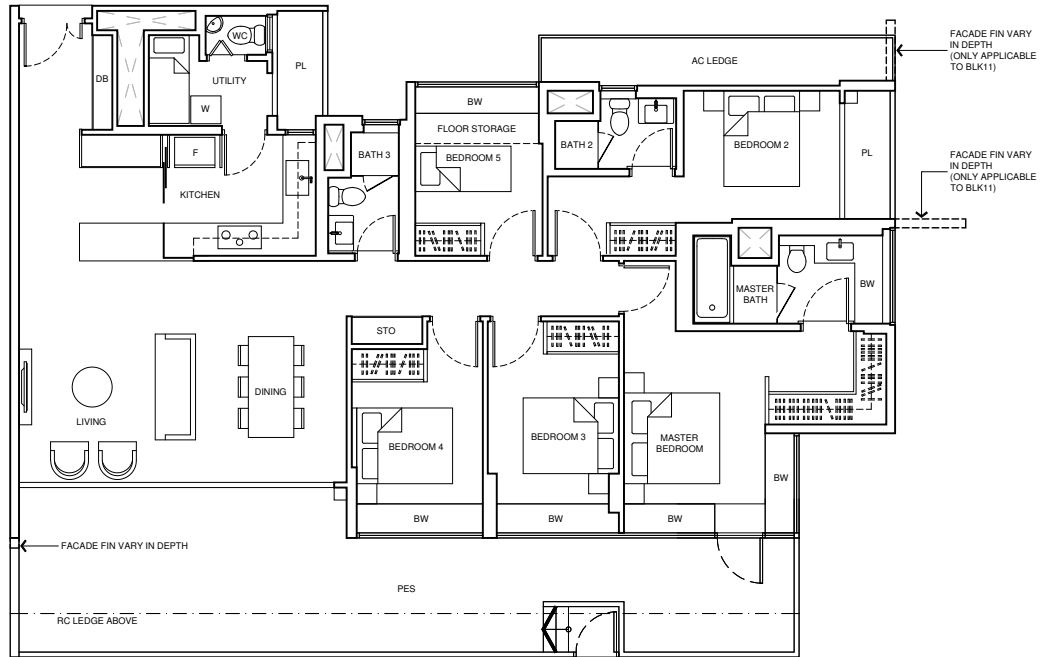

TYPE E1 (P)-1

199 sq m / 2,142 sq ft

BLK25 - #01-46

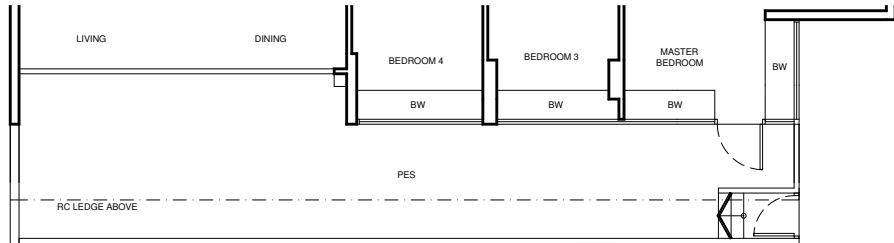


TYPE E1

162 sq m / 1,744 sq ft


BLK11 - #02-06 to #13-06

BLK13 - #05-08* to #12-08*

BLK25 - #02-46 to #12-46

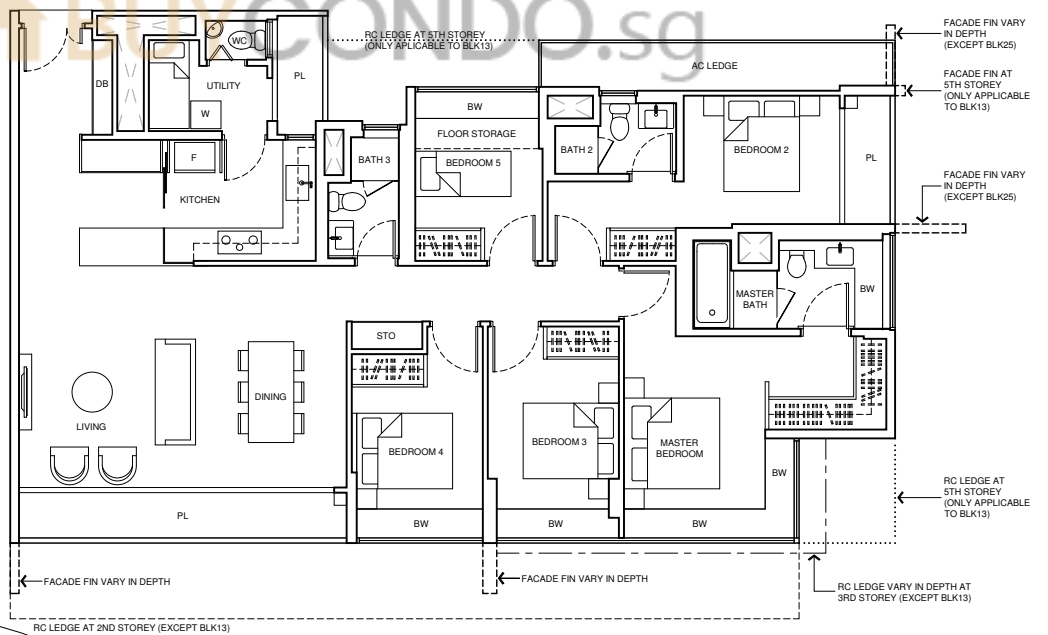

*mirror image unit

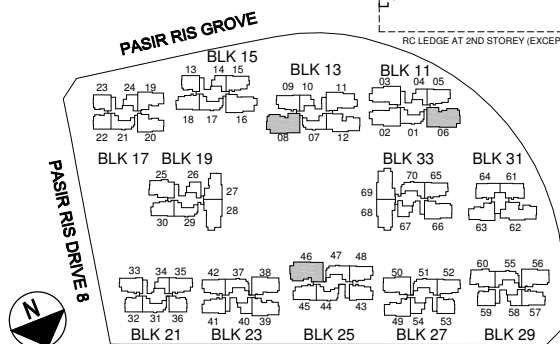

KEYPLAN
NOT TO SCALE

PASIR RIS DRIVE 1



buycondosg.com

TYPE PH1

192 sq m / 2,067 sq ft
(including 30 sq m / 323 sq ft void)

BLK15 - #13-18

BLK25 - #14-48



BLK27 - #16-52

BLK33 - #15-70

TYPE PH1-1



162 sq m / 1,744 sq ft

BLK23 - #14-37

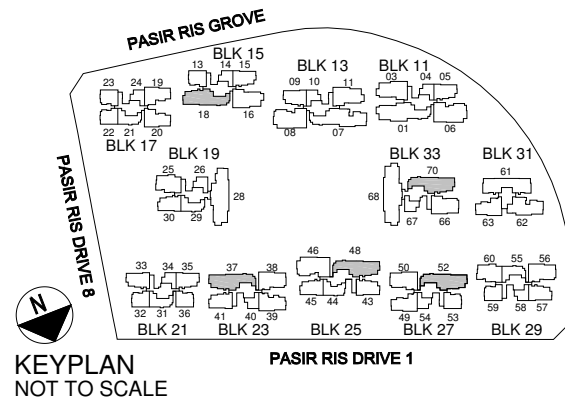
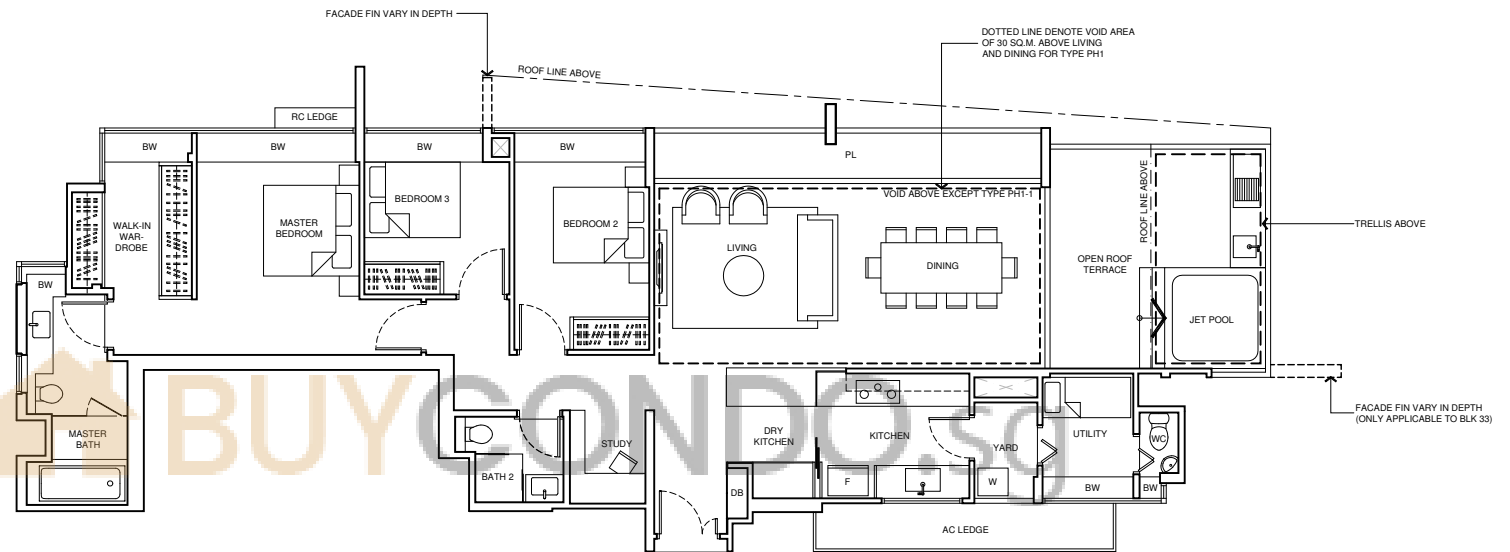


TYPE PH2

200 sq m / 2,153 sq ft
(including 27 sq m / 291 sq ft void)
BLK31 - #16-61

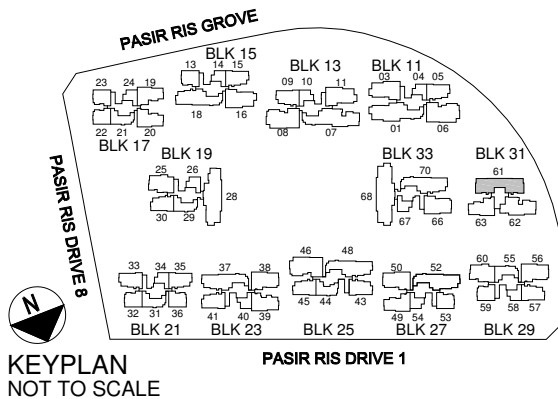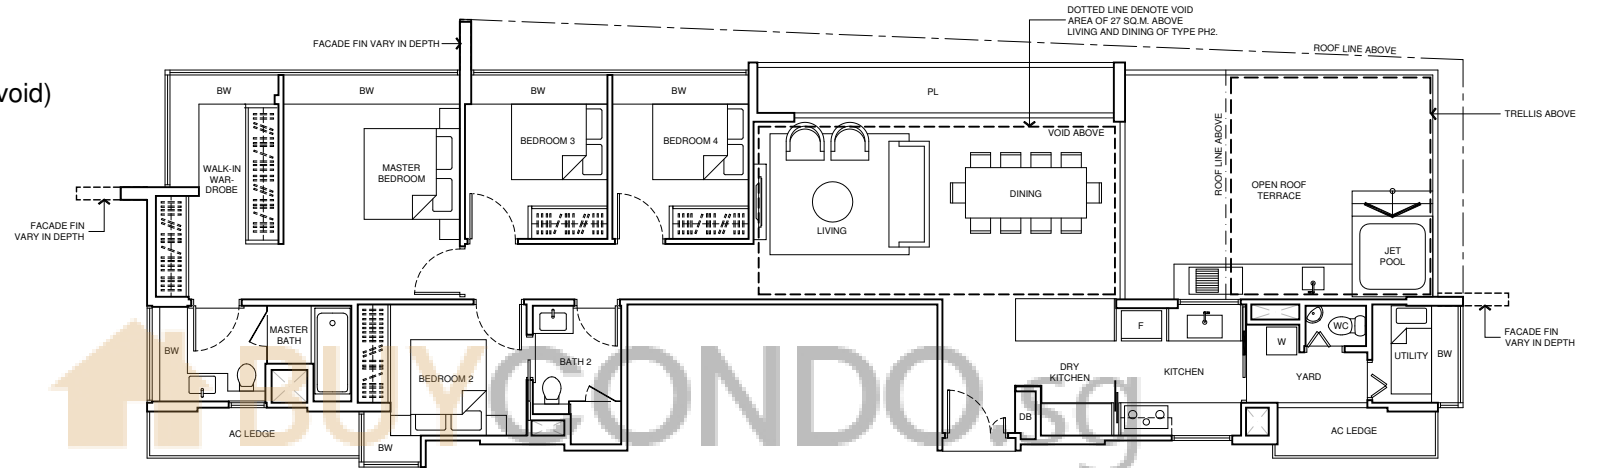

TYPE PH3
199 sq m / 2,142 sq ft
BLK11 - #15-01

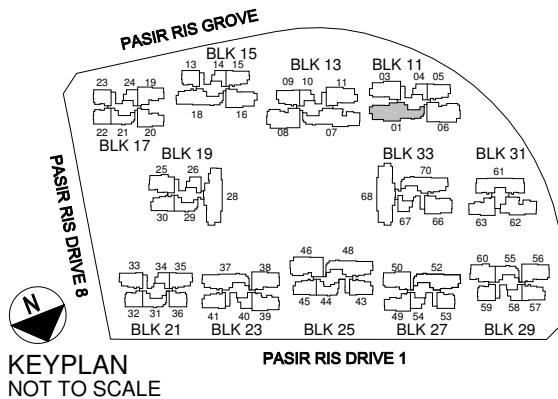
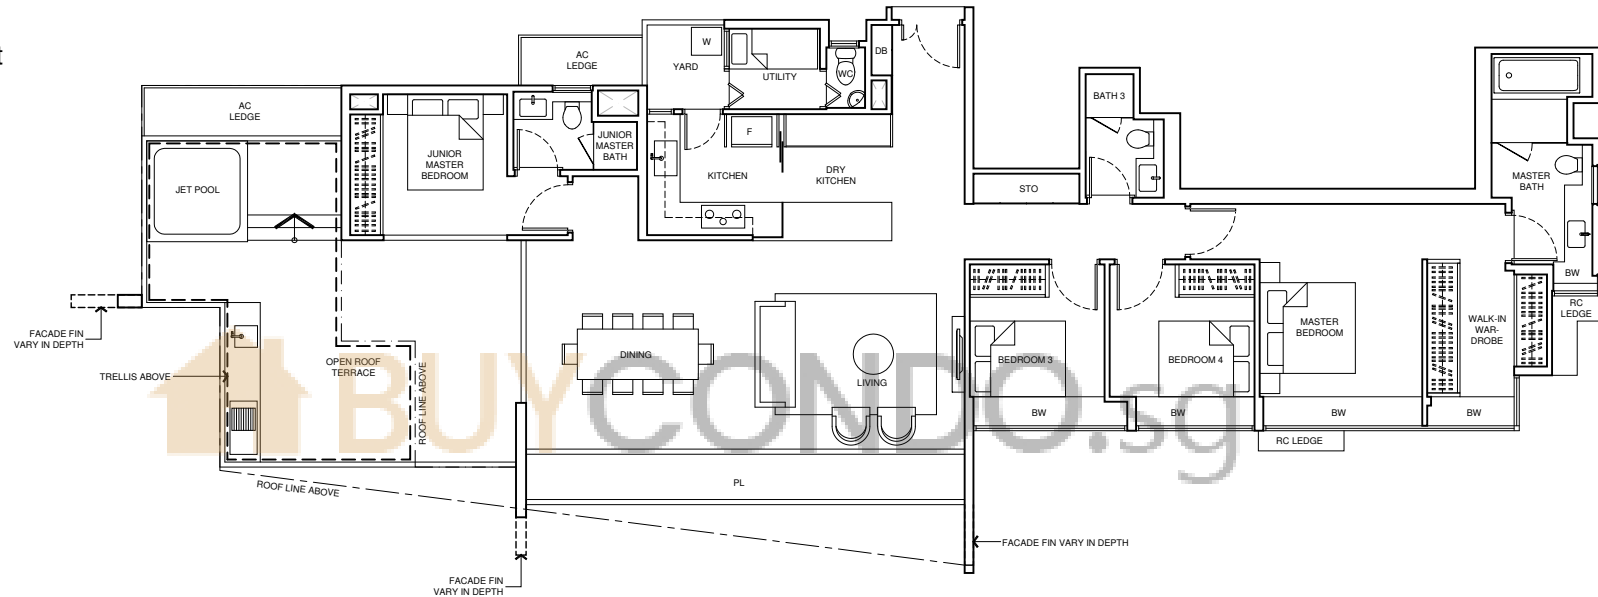


TYPE PH4

234 sq m / 2,519 sq ft

(including 33 sq m / 355 sq ft void)

BLK13 - #14-07

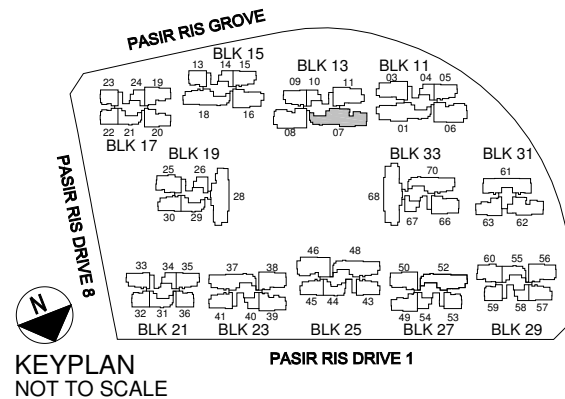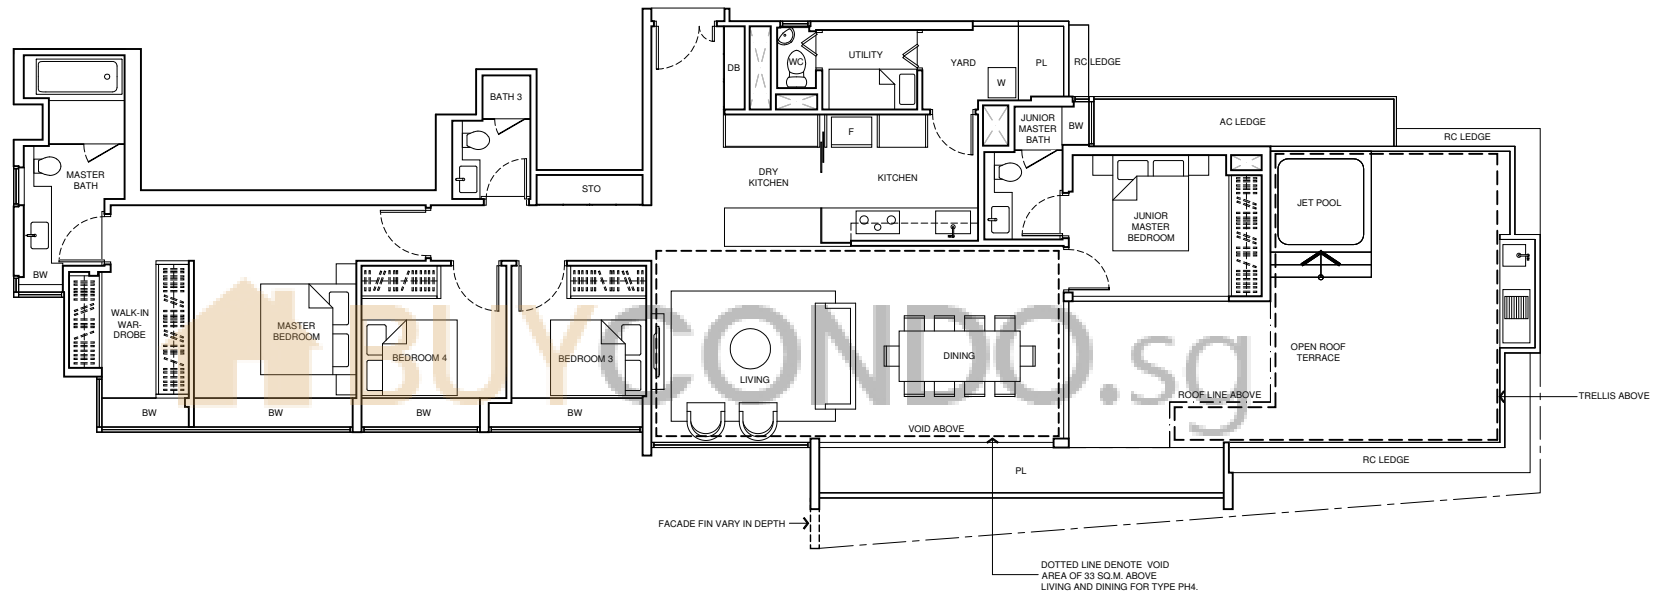


TYPE PH5

216 sq m / 2,325 sq ft


(including 6 sq m / 65 sq ft void above staircase)

BLK 23 - #13-38


BLK 29 - #15-56

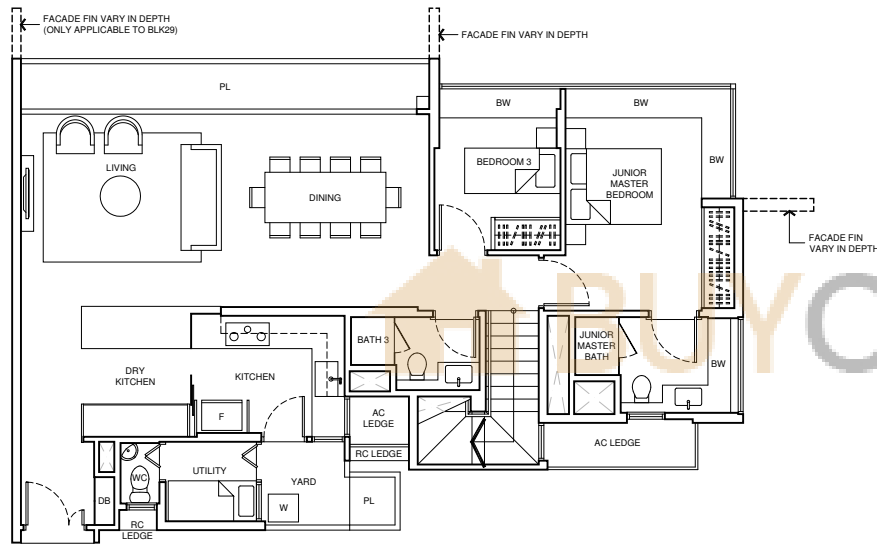

LOWER LEVEL

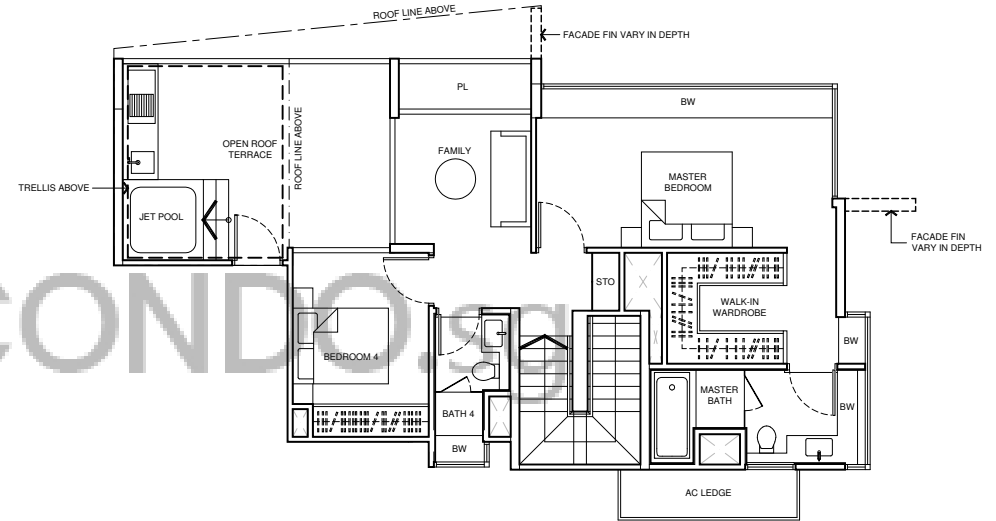

UPPER LEVEL

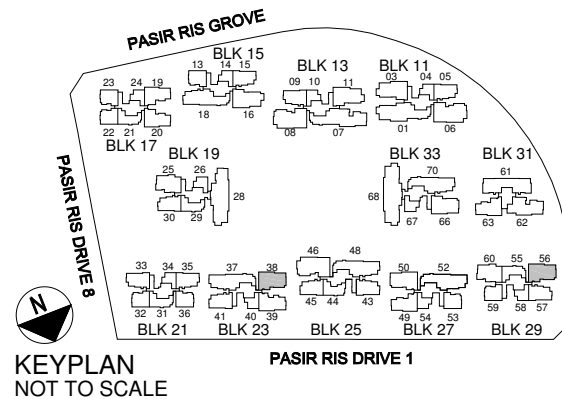


TYPE PH6


237 sq m / 2,551 sq ft

(including 6 sq m / 65 sq ft void above staircase)


BLK15 - #12-16

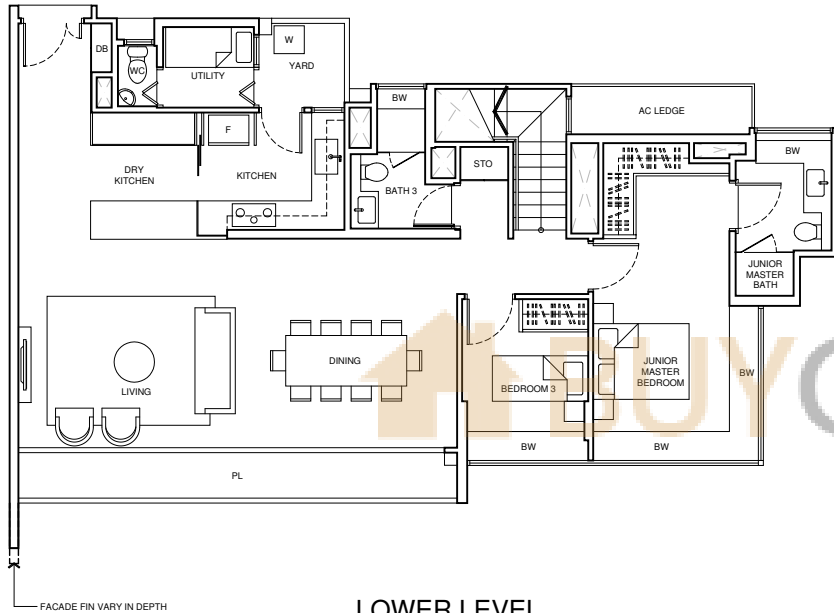

LOWER LEVEL

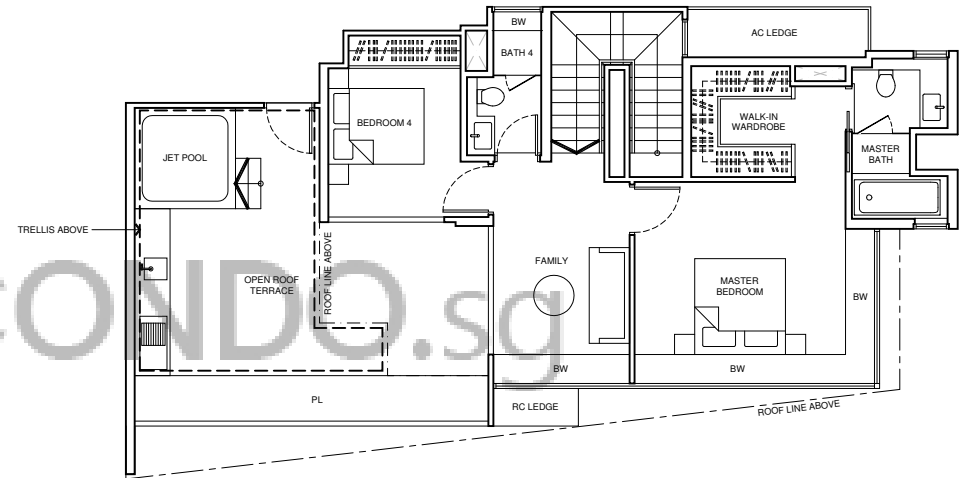

UPPER LEVEL

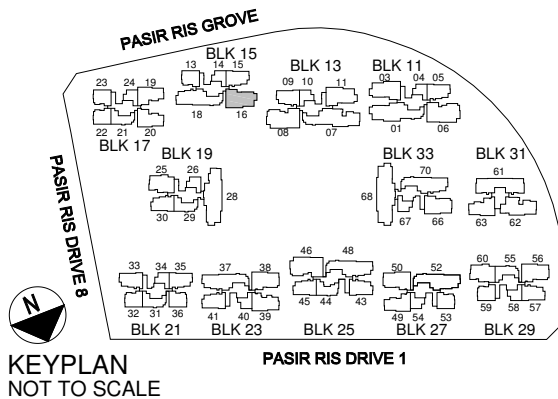

KEYPLAN
NOT TO SCALE



PASIR RIS DRIVE 1

TYPE PH7

272 sq m / 2,928 sq ft

(including 37 sq m / 398 sq ft void)

BLK19 - #13-28

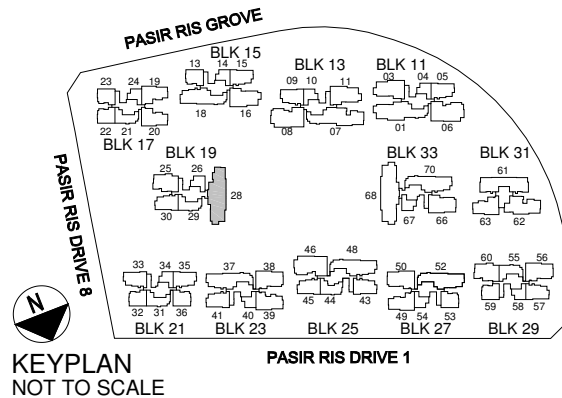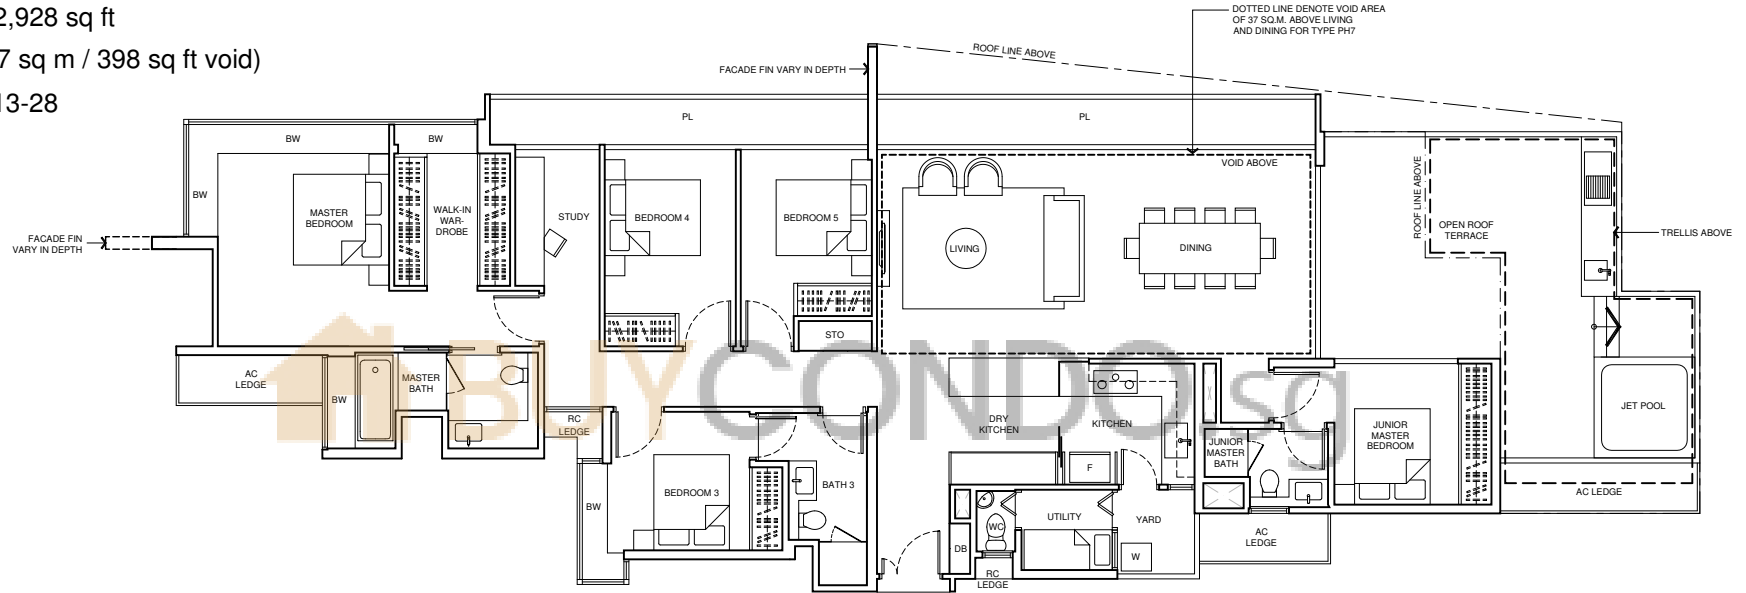


TYPE PH8


245 sq m / 2,637 sq ft

(including 5 sq m / 54 sq ft void above staircase)


BLK31 - #15-62

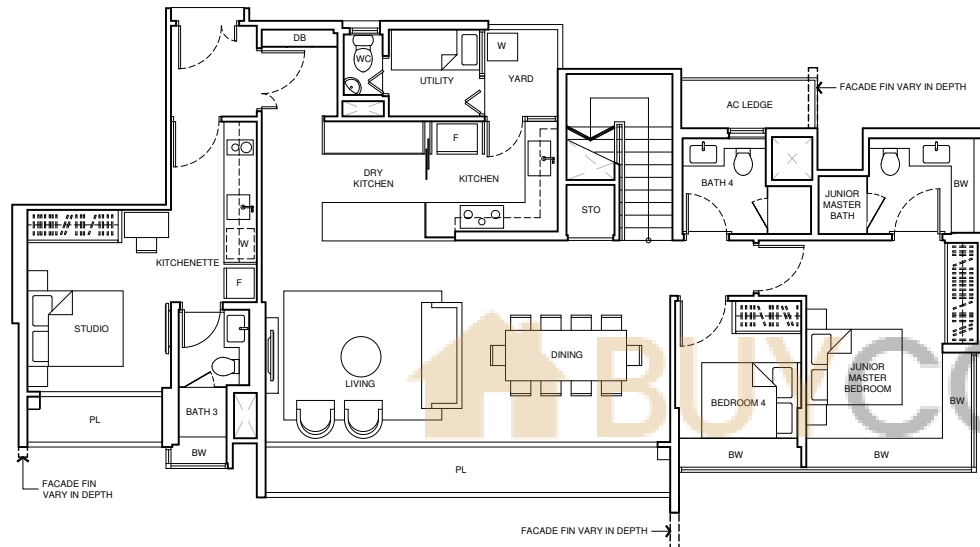

LOWER LEVEL

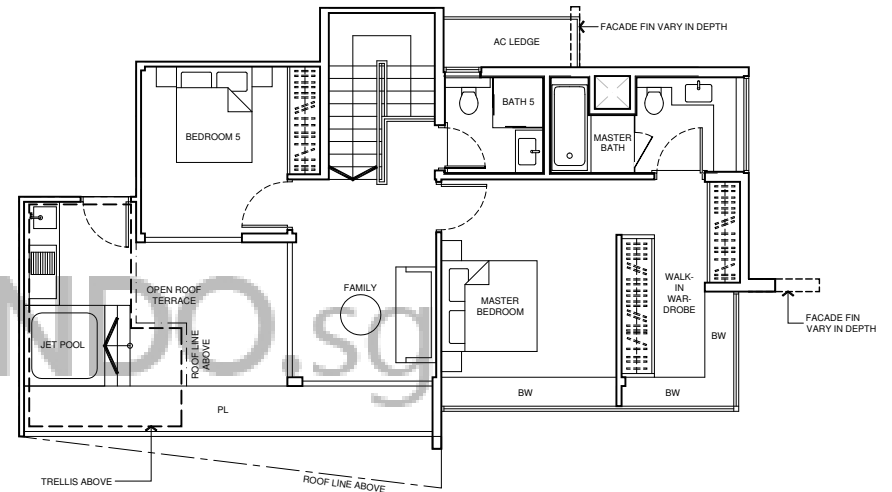

UPPER LEVEL

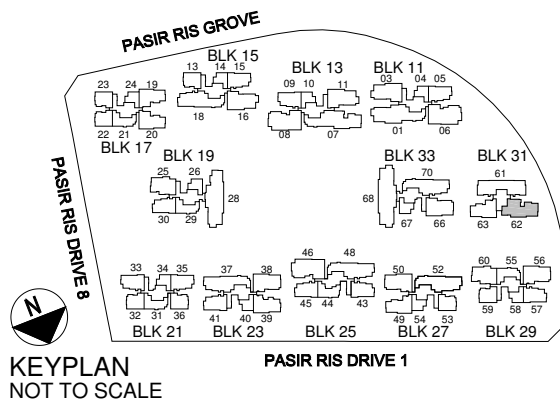

TYPE PH9

288 sq m / 3,100 sq ft


(including 7 sq m / 75 sq ft void above staircase)

BLK11 - #14-06*


BLK13 - #13-08

BLK25 - #13-46*


*mirror image unit

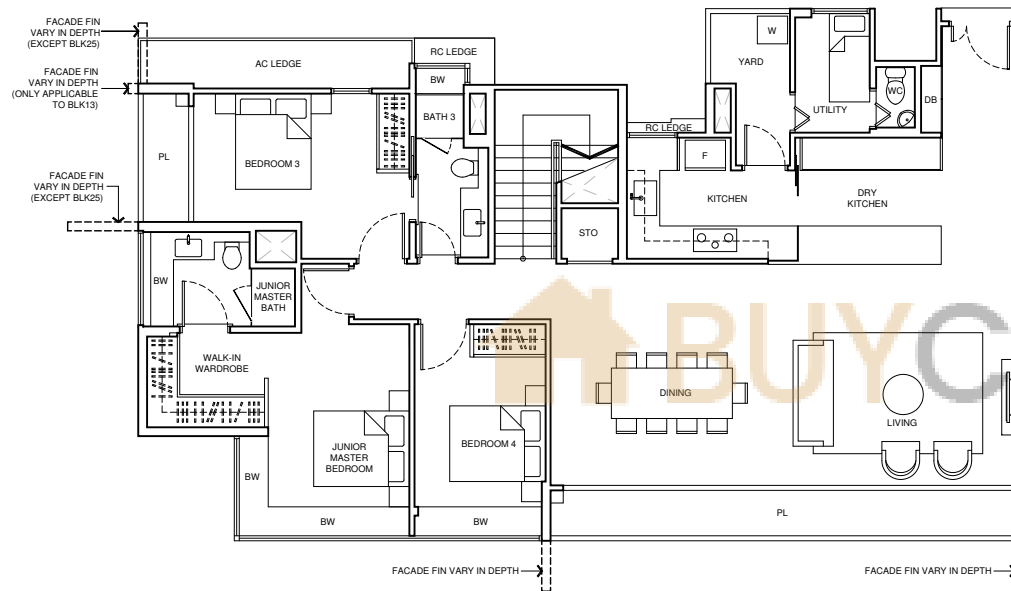

LOWER LEVEL

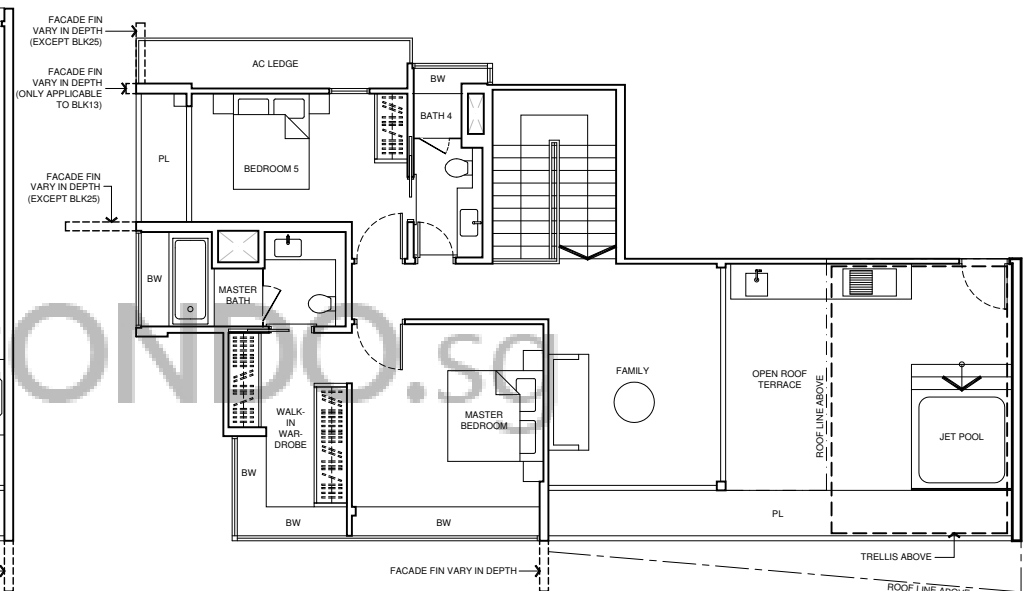

UPPER LEVEL


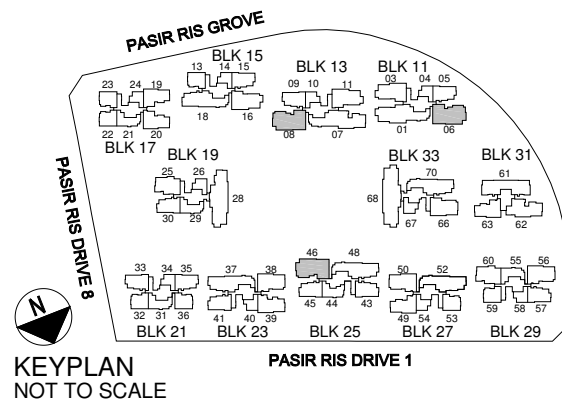


TYPE PH10

289 sq m / 3,111 sq ft

(including 37 sq m / 398 sq ft void)

BLK 33 - #15-68

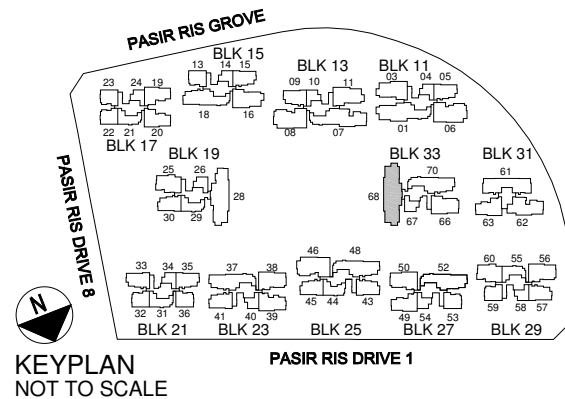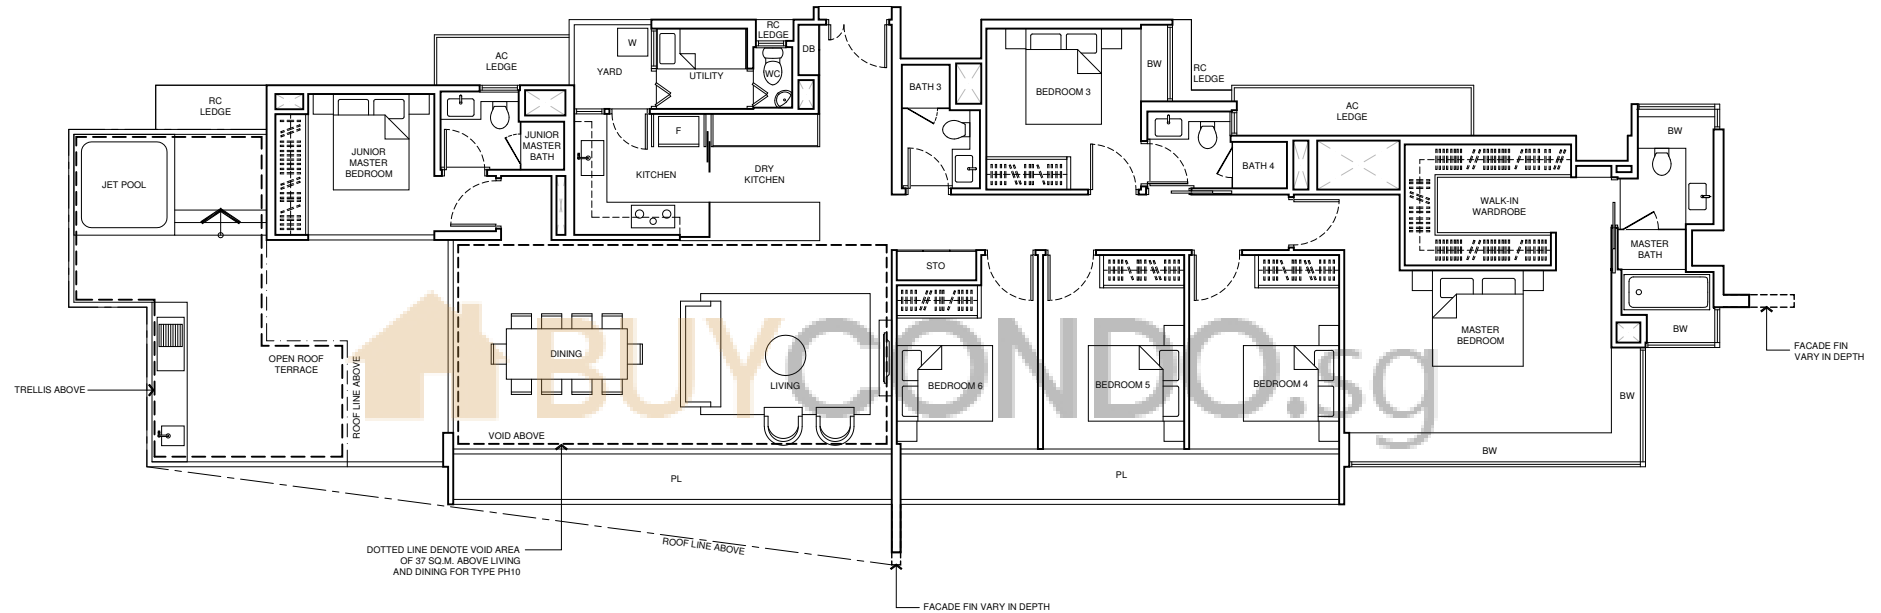

BUYCONDO.SG

Considering Coco Palms?



Free Home Estimates

buycondo.sg



Free Property Calculators

listings.sg

WhatsApp +65 8986 1688