

BUYCONDO.SG

One Devonshire - Floor Plans



Free Home Estimates

buycondo.sg




Free Property Calculators

listings.sg

WhatsApp +65 8986 1688

4-Bedroom Type D2c

144 sq m / 1,550 sq ft
#16-02, #17-02
#24-02 to #26-02

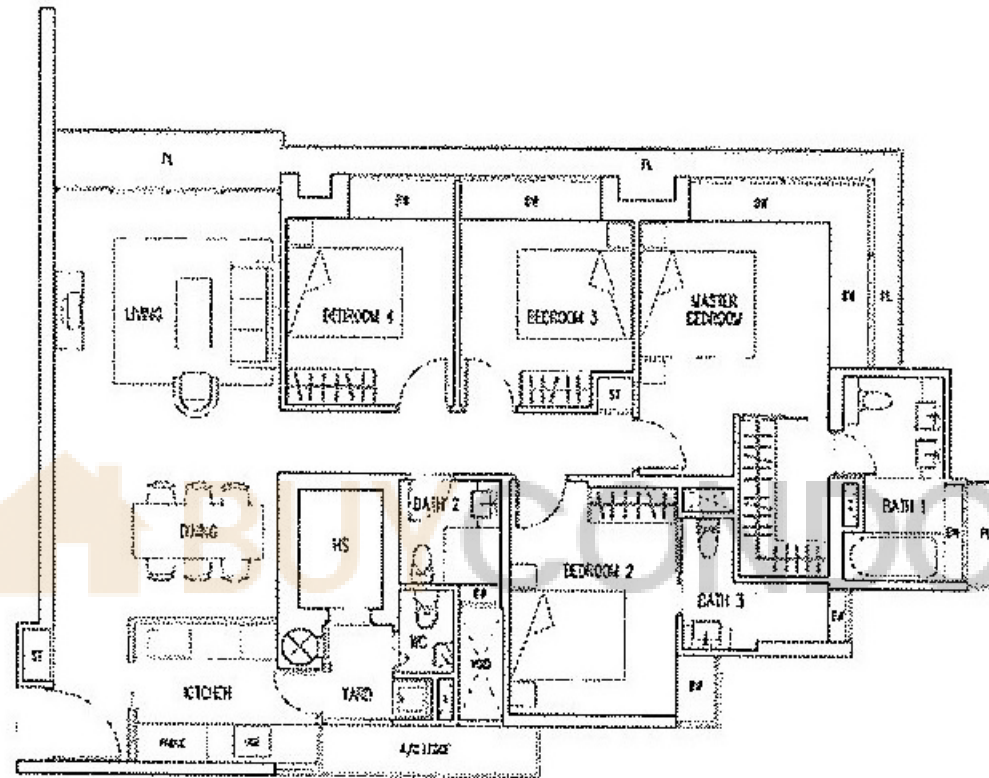

*All specifications and floor plans are subject to change without notice. All dimensions are approximate and should not be used for construction purposes.





buycondo.sg

3-Bedroom Type C5a

120 sq m / 1,291 sq ft
#04-03 to #07-03
#12-03, #13-03
#16-03 to #18-03
#31-03, #32-03

Type C5b

120 sq m / 1,377 sq ft
#14-03, #15-03

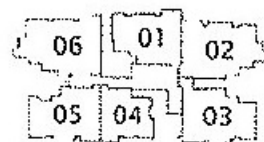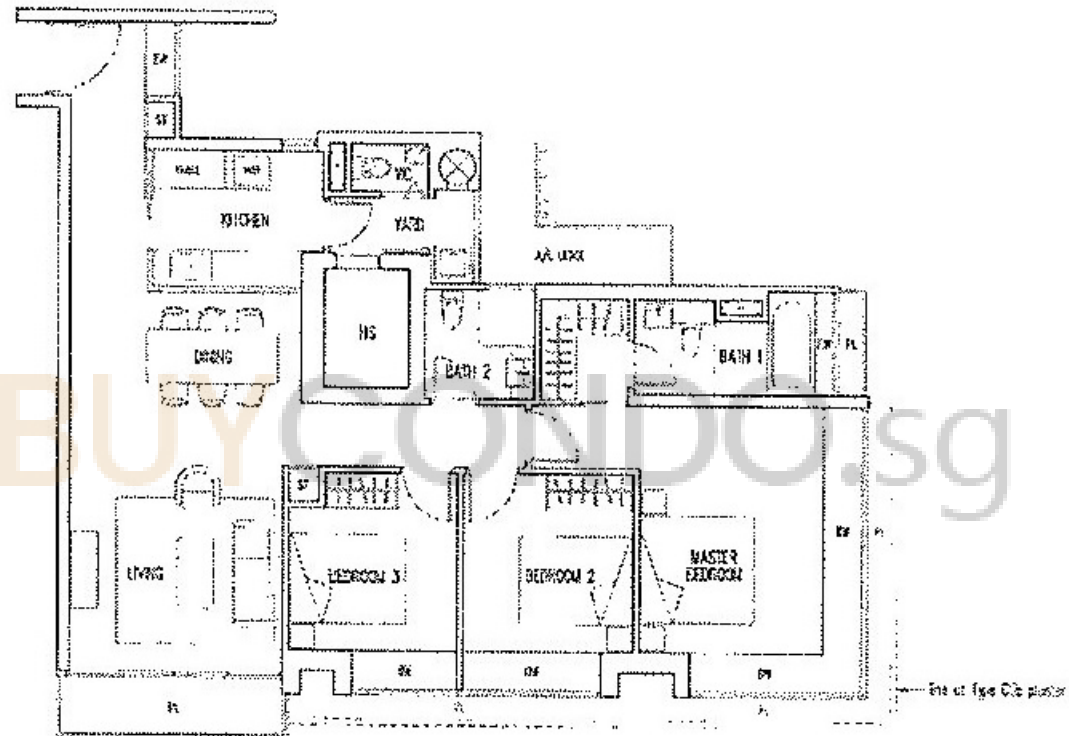

All plans are in English and subject to change without notice. All dimensions are approximate and subject to change without notice.




buycondo.sg

3-Bedroom Type C4c

118 sq m / 1,270 sq ft
#06-03 to #09-05

Type C4d

124 sq m / 1,334 sq ft
#18-05 to #20-05

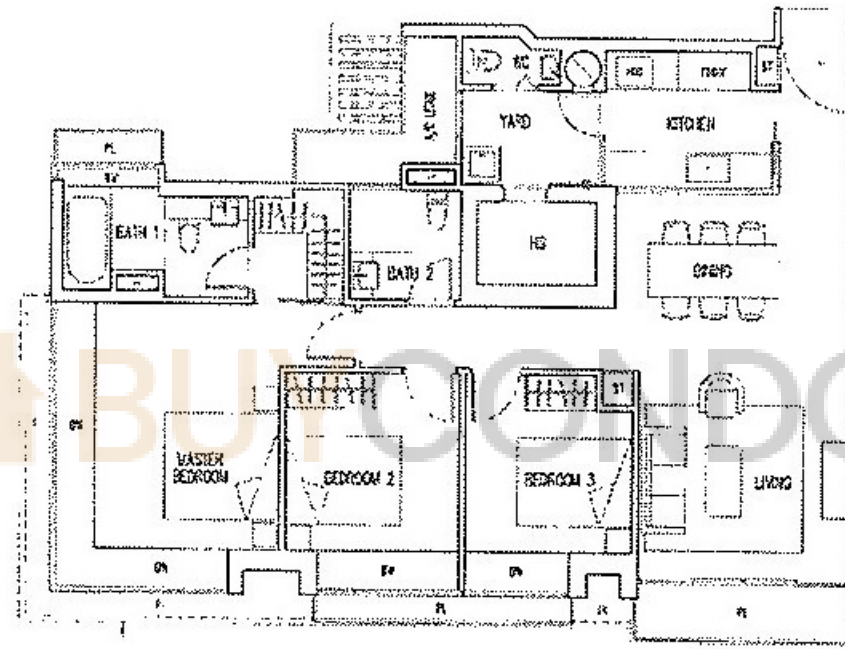

One of Type C4c profile



All plans are for reference only and subject to change without notice. All dimensions are approximate and subject to change without notice. All plans are for reference only and subject to change without notice.





buycondo.sg

4-Bedroom Type D1a

146 sq m / 1,571 sq ft
#31-06 to #35-06

Type D1c

148 sq m / 1,593 sq ft
#16-06 to #27-06

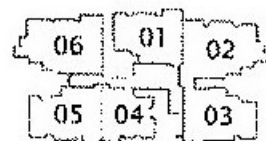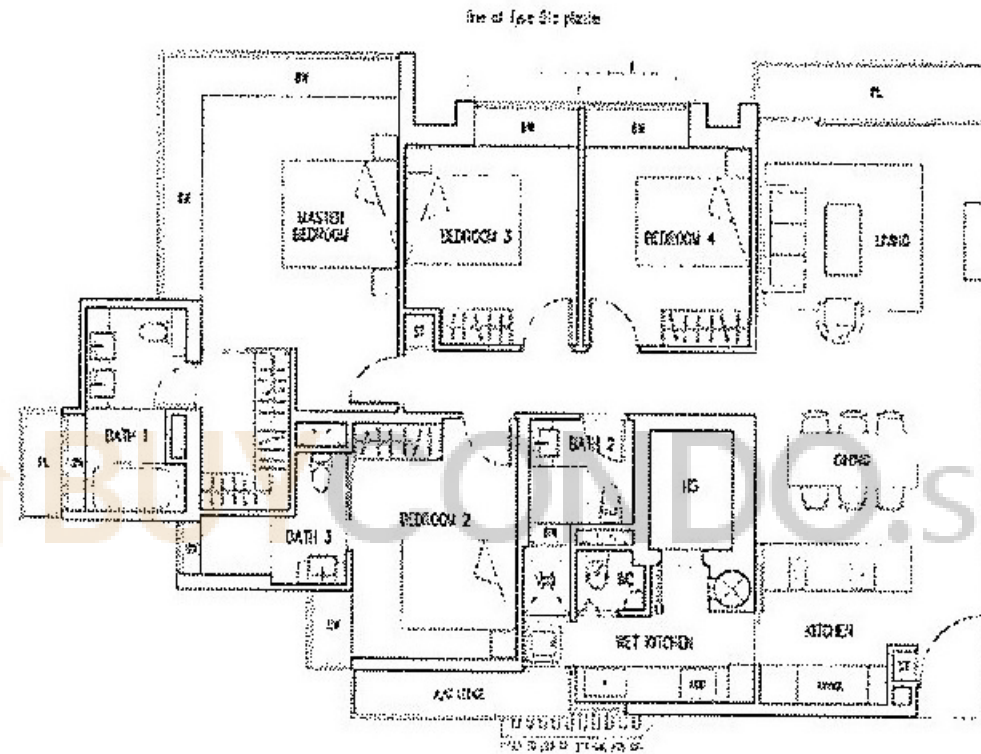


All plans are for reference only and subject to change. Changes must be approved by the relevant authorities. All dimensions are approximate and not for construction purposes.



buycondo.sg

4-Bedroom Type D1b

149 sq m / 1,603 sq ft
#28-06 to #30-06

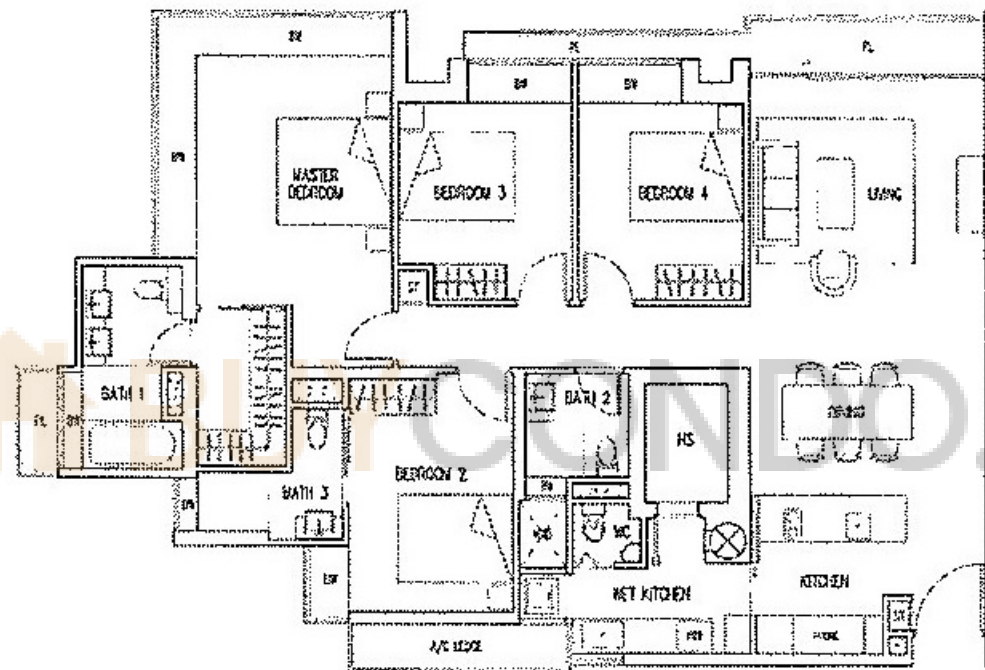

All photos are for reference only and subject to change without prior notice. All dimensions are approximate and subject to the actual construction.




buycondo.sg

3-Bedroom Type C5c

123 sq m / 1,323 sq ft
#08-03
#21-03 to #25-03
#28-03 to #30-03

Type C5d

119 sq m / 1,280 sq ft
#33-03 to #35-03

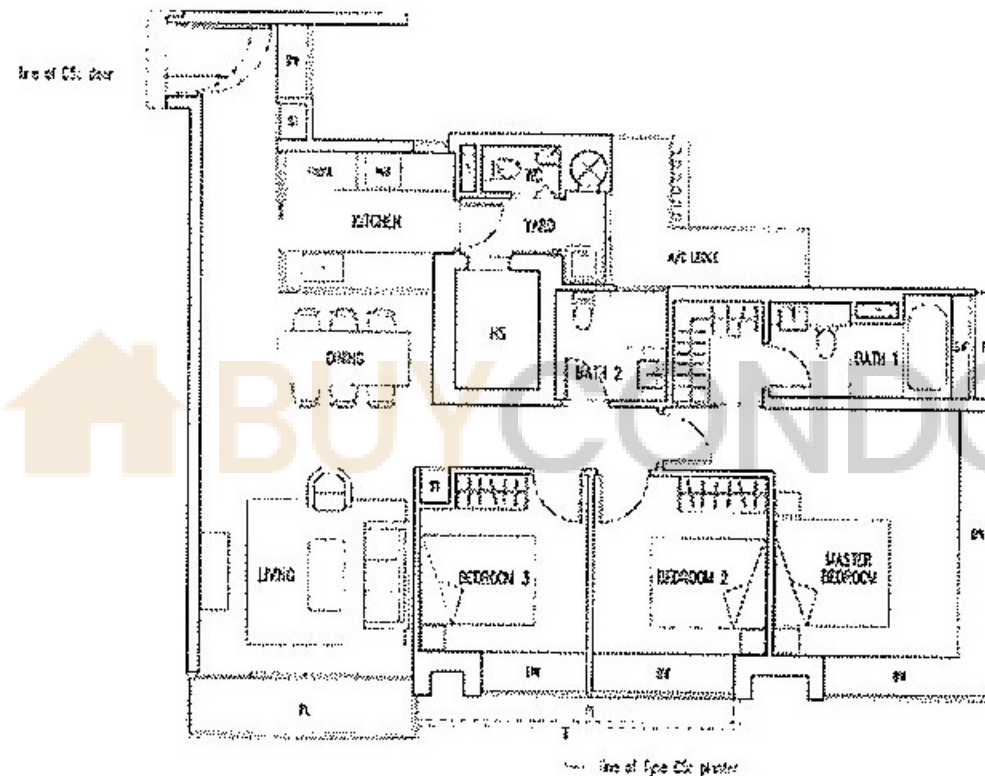


All plans are for reference only and subject to change without notice. All dimensions are approximate only and are subject to government's survey.



buycondo.sg

3-Bedroom Type C1c

131 sq m / 1,410 sq ft
#12-06 to #15-06

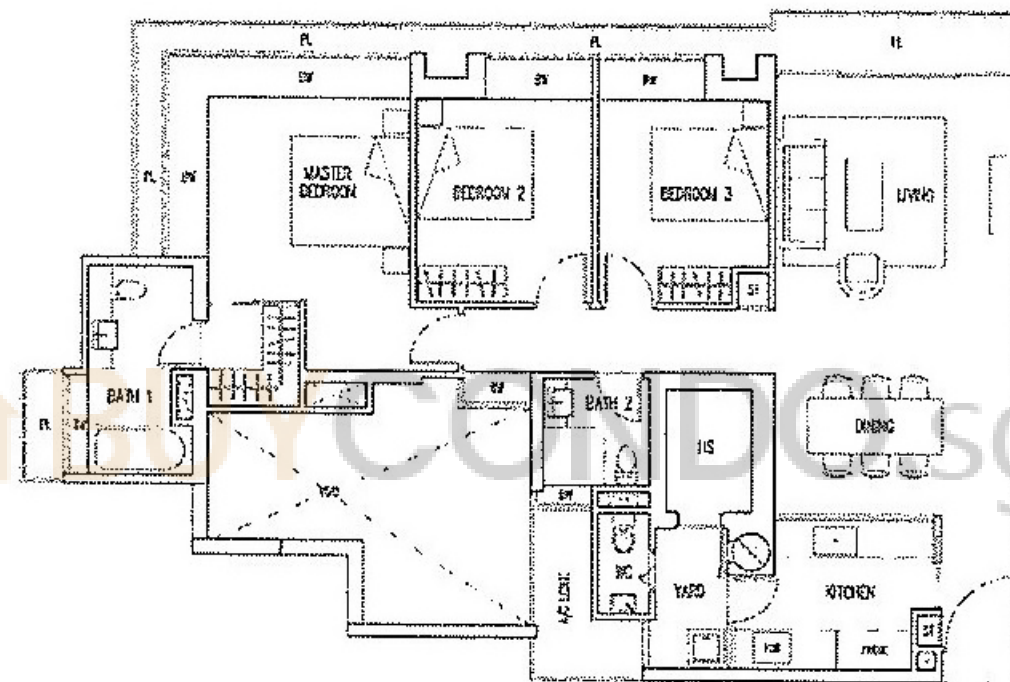

All plans are not to scale and subject to changes as may be approved by the relevant authorities. All floor areas are approximate only and are subject to government approvals.




buycondo.sg

4-Bedroom Type D2a

136 sq m / 1,463 sq ft
#18-02 to #20-02

Type D2b

139 sq m / 1,496 sq ft
#21-02 to #23-02
#27-02 to #32-02

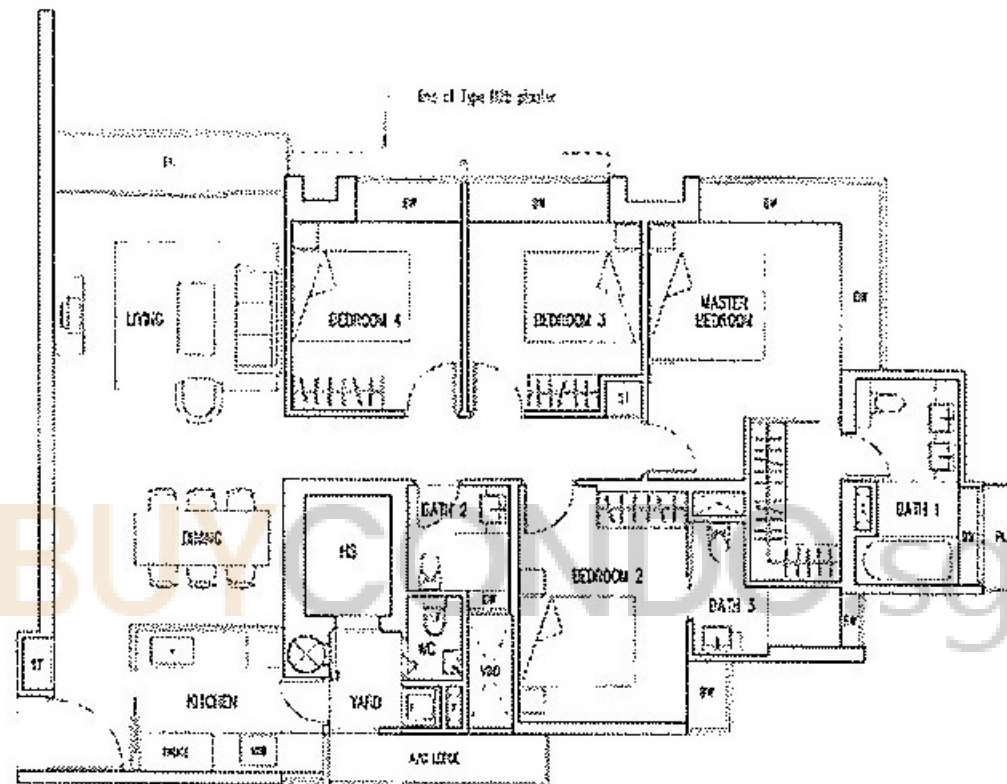

All plans are and will be submitted to the appropriate regulatory agency for review by the state or federal agency. All plans are and will be submitted to the appropriate regulatory agency for review by the state or federal agency.





buycondo.sg

2-Bedroom Type B1a

84 sq m / 904 sq ft
#06-04 to #09-04
#22-04

Type B1b

85 sq m / 914 sq ft
#10-04 to #12-04
#15-04 to #21-04

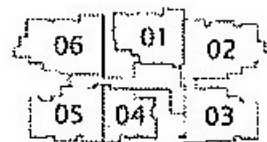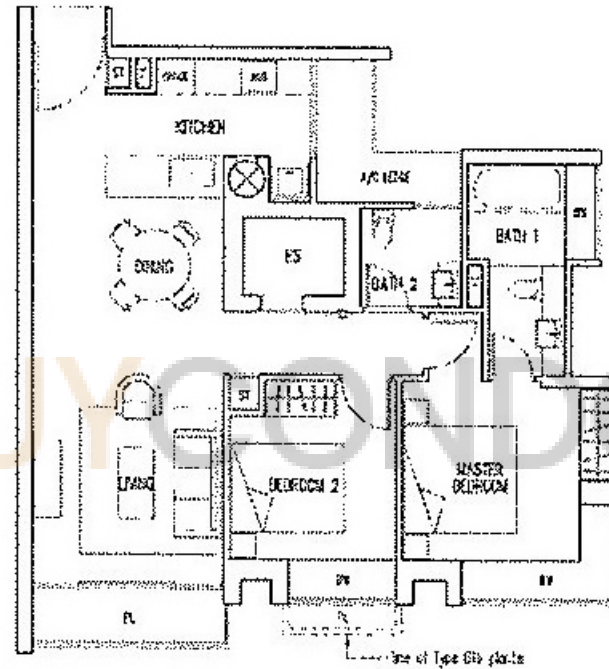

All plans are for information and subject to change as they are approved by the relevant authorities. All floor areas are approximate only and are subject to government's decision.





buycondo.sg

3-Bedroom Type C3a

111 sq m / 1,194 sq ft
#03-01, #09-01
#13-01 to #15-01

Type C3b

113 sq m / 1,216 sq ft
#10-01 to #12-01
#16-01 to #32-01

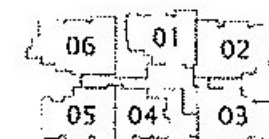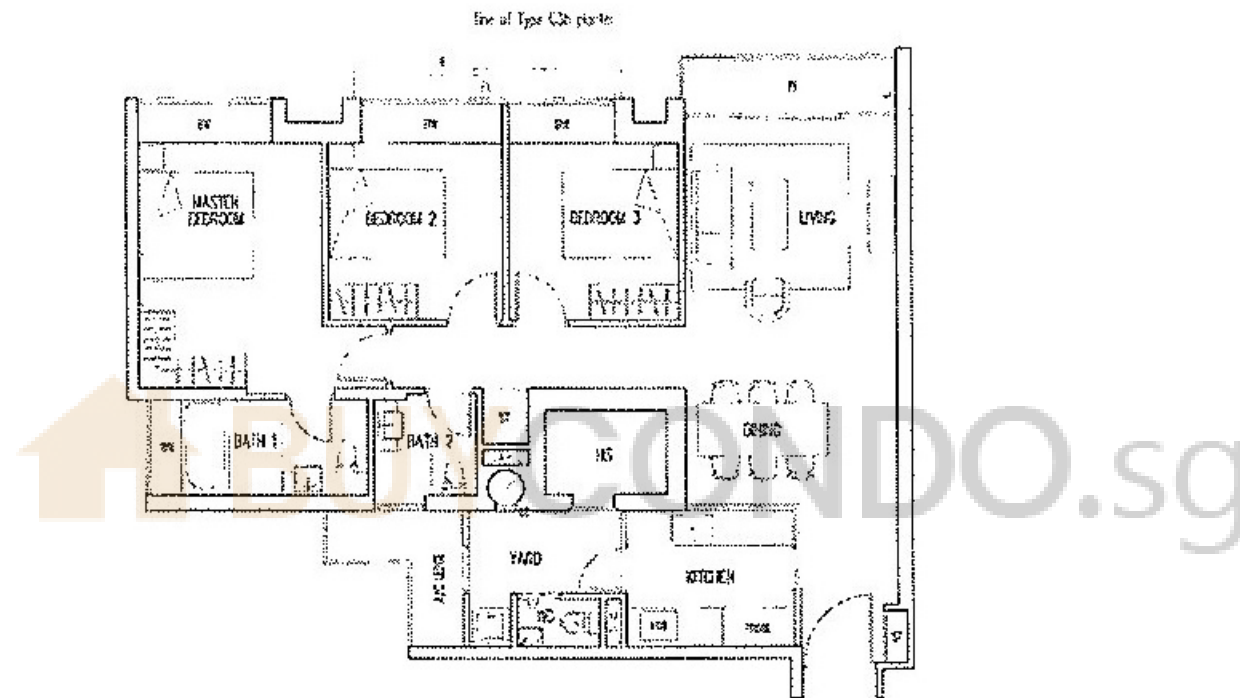

All plans are for guidance only. All dimensions are to be approved by the relevant authorities. All plans are subject to change without notice.





buycondo.sg

3-Bedroom Type C1a

123 sq m / 1,323 sq ft
#05-06 to #09-06

Type C1b

126 sq m / 1,356 sq ft
#10-06, #11-06

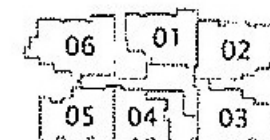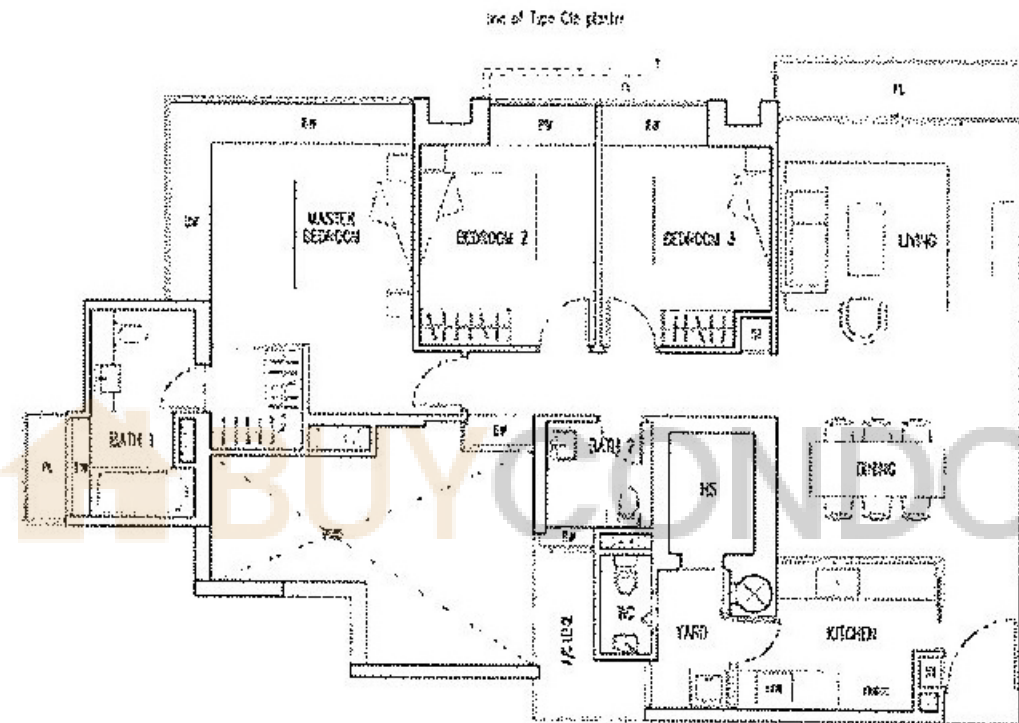

All plans are for information only and subject to change without notice. All dimensions are approximate and not to be used for construction purposes.




buycondo.sg

3-Bedroom Type C4a

116 sq m / 1,248 sq ft
#12-05
#15-05 to #17-05
#21-05, #22-05

Type C4b

119 sq m / 1,280 sq ft
#10-05, #11-05

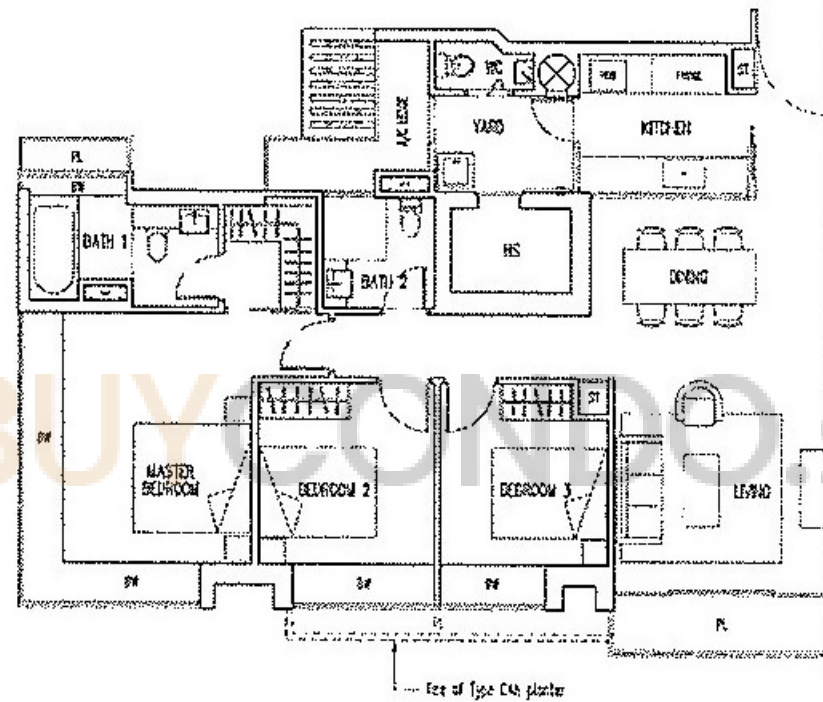

All plans are subject to change and subject to the approval of the relevant authorities. All floor areas are approximate only and are subject to government's survey.





buycondo.sg

3-Bedroom Type C2a

118 sq m / 1,270 sq ft
#12-02, #13-02

Type C2c

120 sq m / 1,291 sq ft
#08-02, #09-02

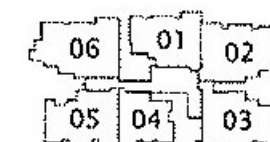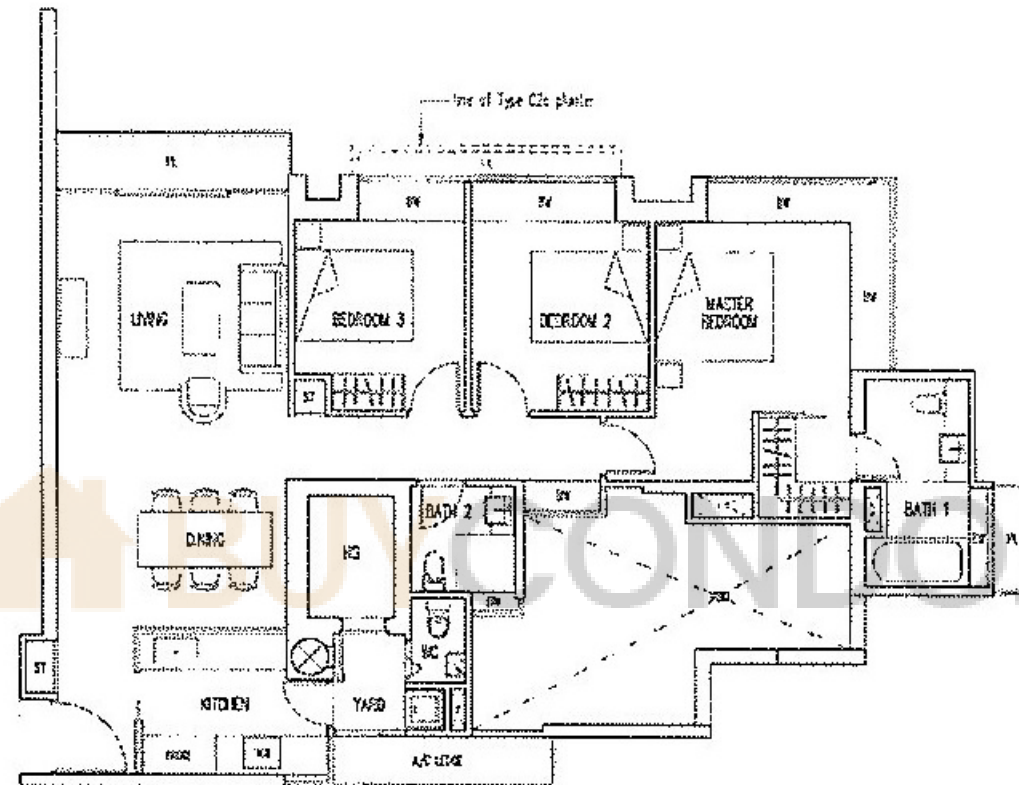


All plans are site specific and subject to change as they are approved by the relevant authorities. All floor areas are approximate only and are subject to governmental approval.



buycondo.sg

3-Bedroom Type C2b

121 sq m / 1,302 sq ft
#10-02, #11-02
#14-02, #15-02


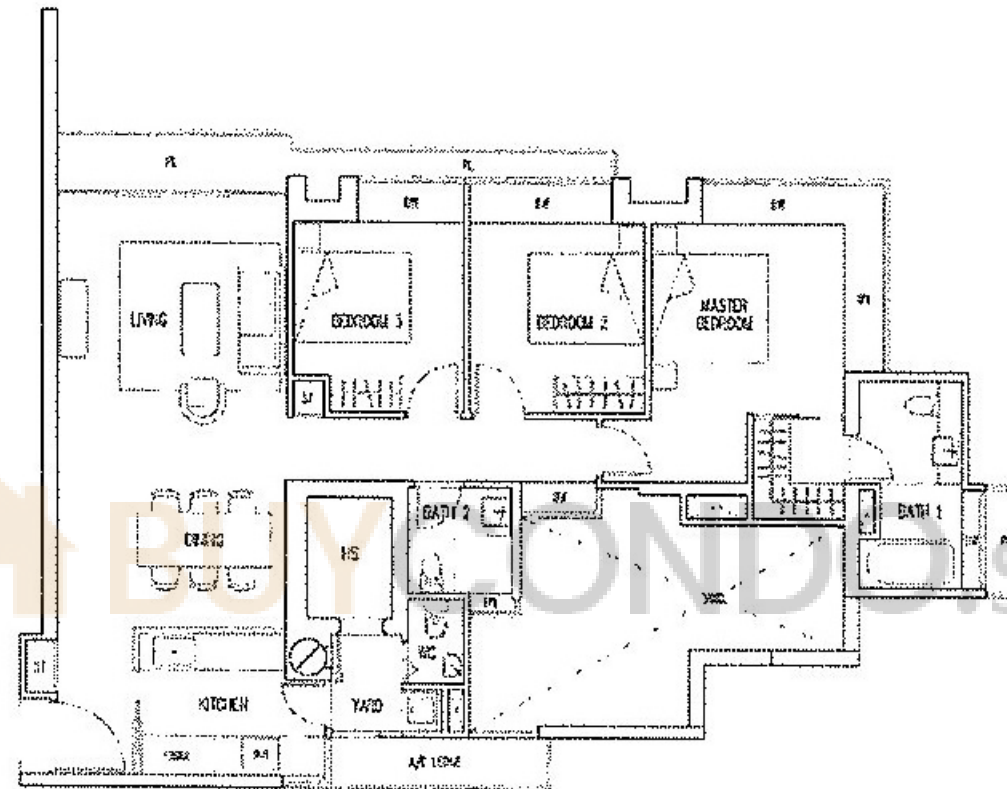


All plans are for information only and subject to change without notice. All dimensions are approximate and subject to measurement and survey.



buycondo.sg


Penthouse
Type PH2(Lower Storey)
453 sq m / 4,876 sq ft
#36-01

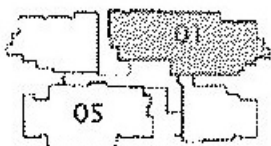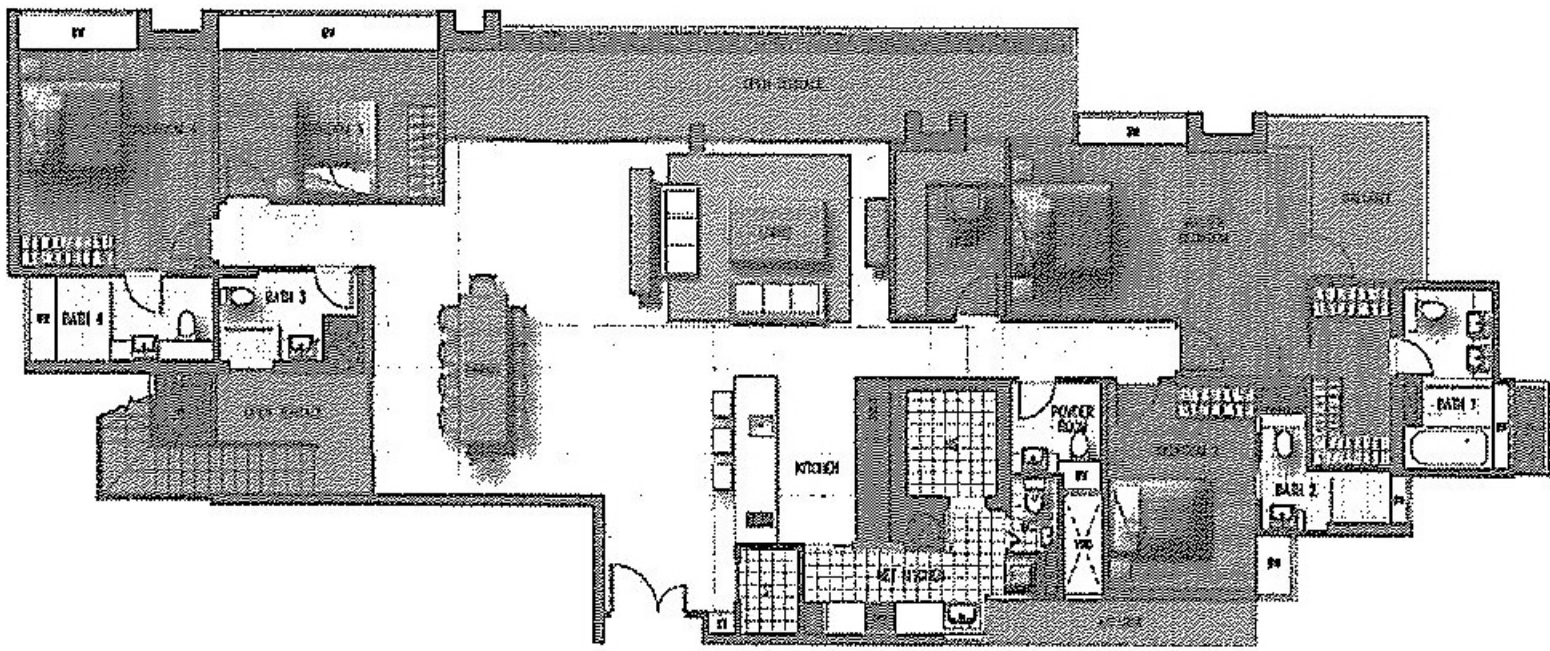

All plans and specifications are subject to change without notice. All dimensions are approximate and may vary from actual dimensions. All dimensions are approximate and may vary from actual dimensions.





Penthouse
Type PH2(Upper Storey)

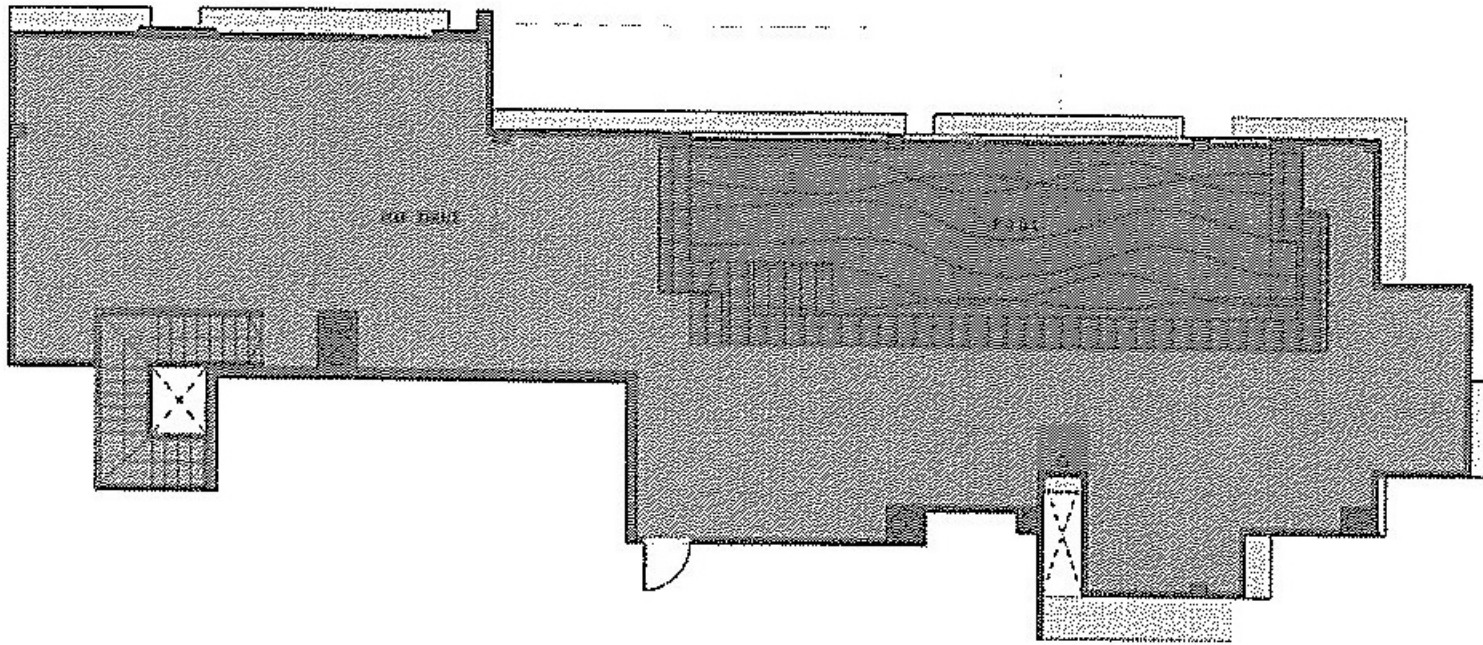


All plans and specifications are subject to change without notice. All dimensions are approximate and may vary from actual dimensions. All dimensions are approximate and may vary from actual dimensions.





Penthouse
Type PH1(Lower Storey)
386 sq m / 4,154 sq ft
#36-05

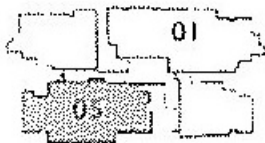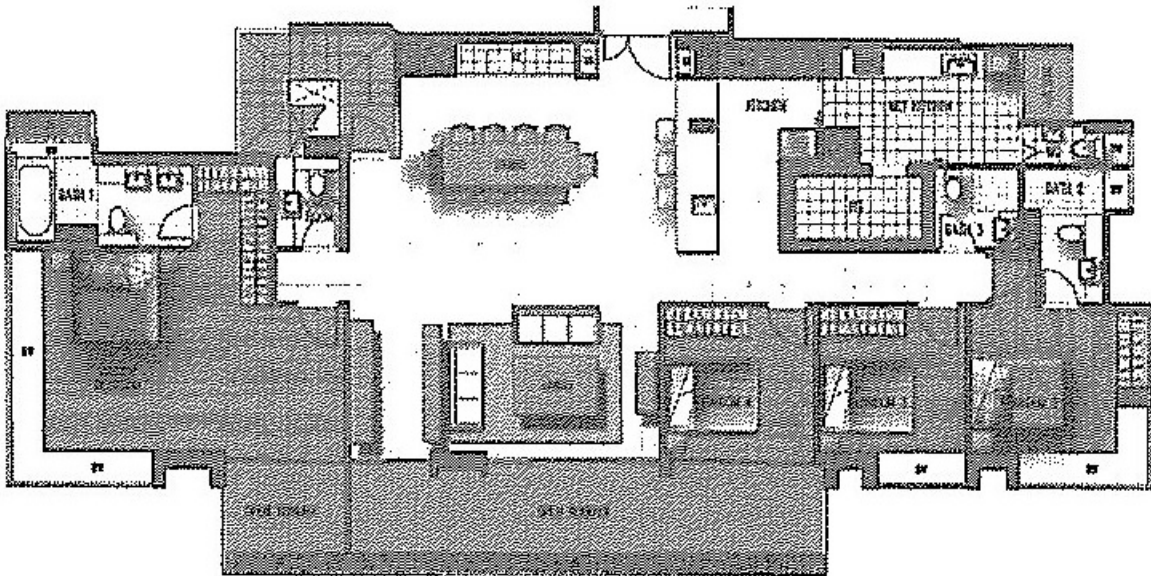

All dimensions are to the inside unless otherwise stated. All dimensions are approximate and may vary without notice.

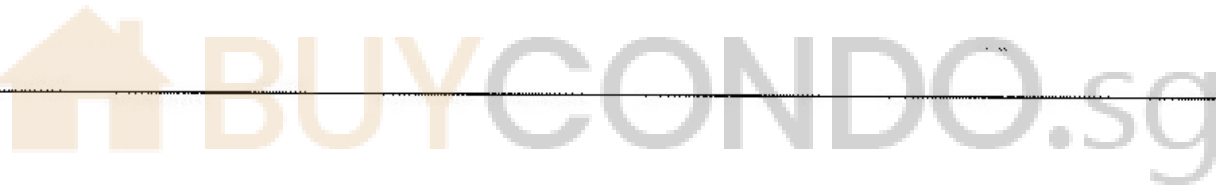

Penthouse
Type PH1(Upper Storey)

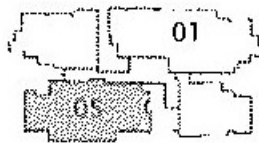
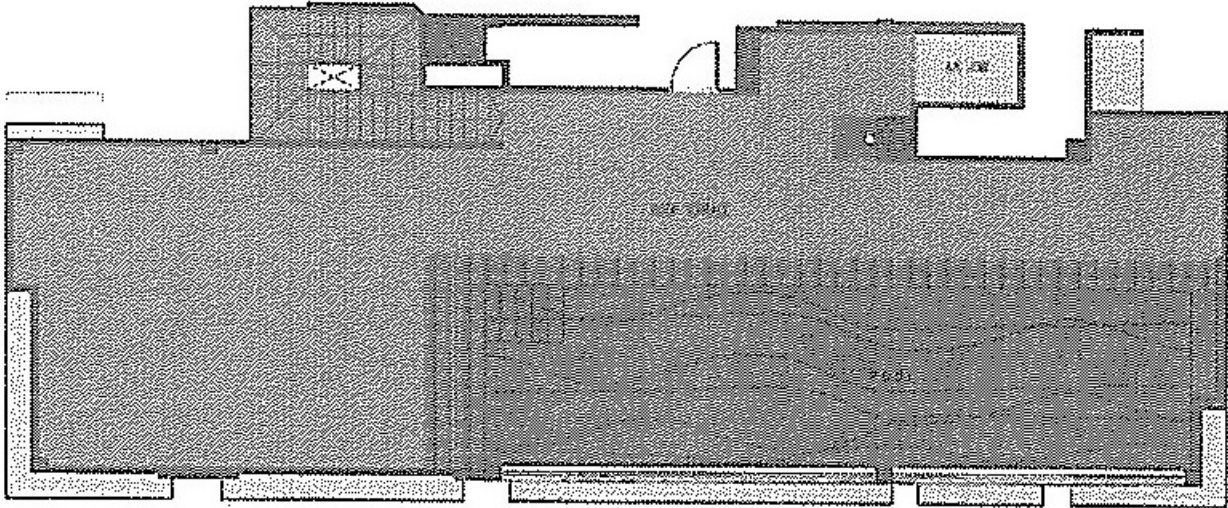


All dimensions are to the inside unless otherwise stated. All dimensions are approximate and may vary without notice.



Sky Suite Type S1

223 sq m / 2,400 sq ft
#25-05 to #35-05

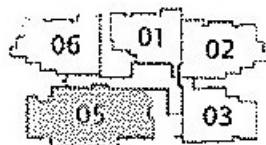
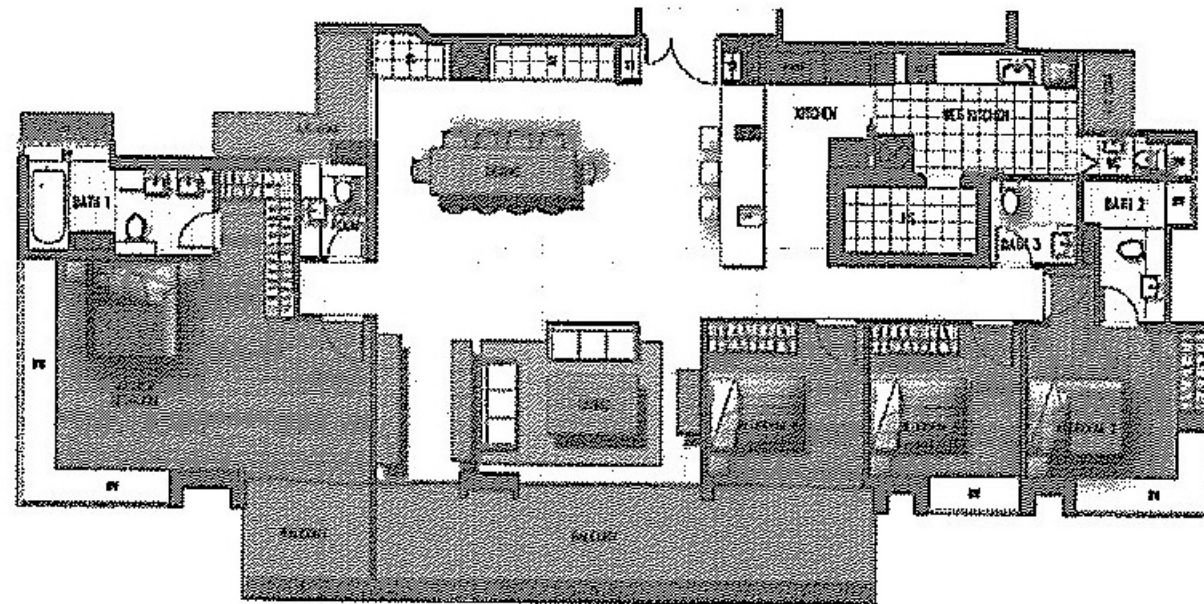


All plans are for information only and subject to change without notice. All dimensions are approximate and may vary slightly from actual dimensions.

BUYCONDO.sg

Sky Suite Type S2

256 sq m / 2,755 sq ft
#33-01 to #35-01

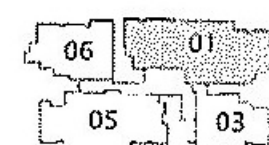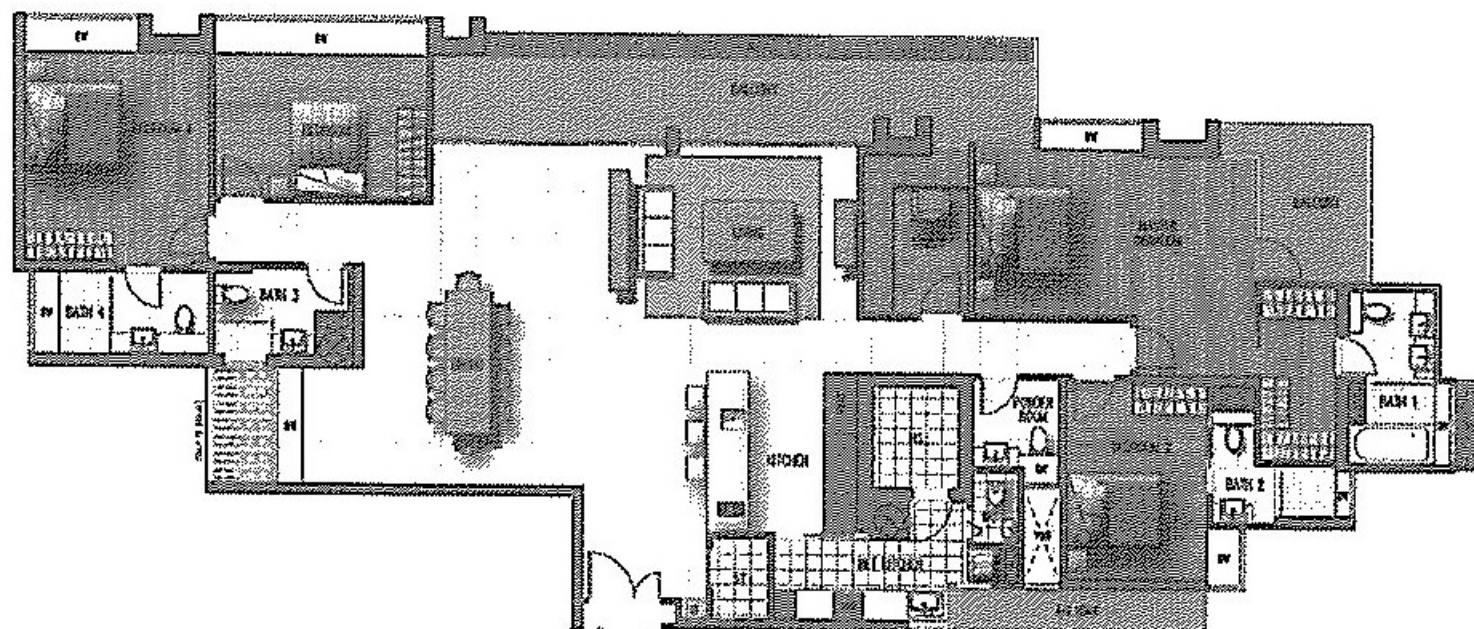

All plans are for information only and subject to change without notice. All dimensions are approximate and may vary slightly from actual dimensions.



buycondo.sg

BUYCONDO.SG

Considering One Devonshire?



Free Home Estimates

buycondo.sg



Free Property Calculators

listings.sg

WhatsApp +65 8986 1688