

BUYCONDO.SG

76 Shenton - Floor Plans



Free Home Estimates

buycondo.sg




Free Property Calculators

listings.sg


WhatsApp +65 8986 1688

SHOP / RESTAURANT

Unit: #01-01 TO #01-07

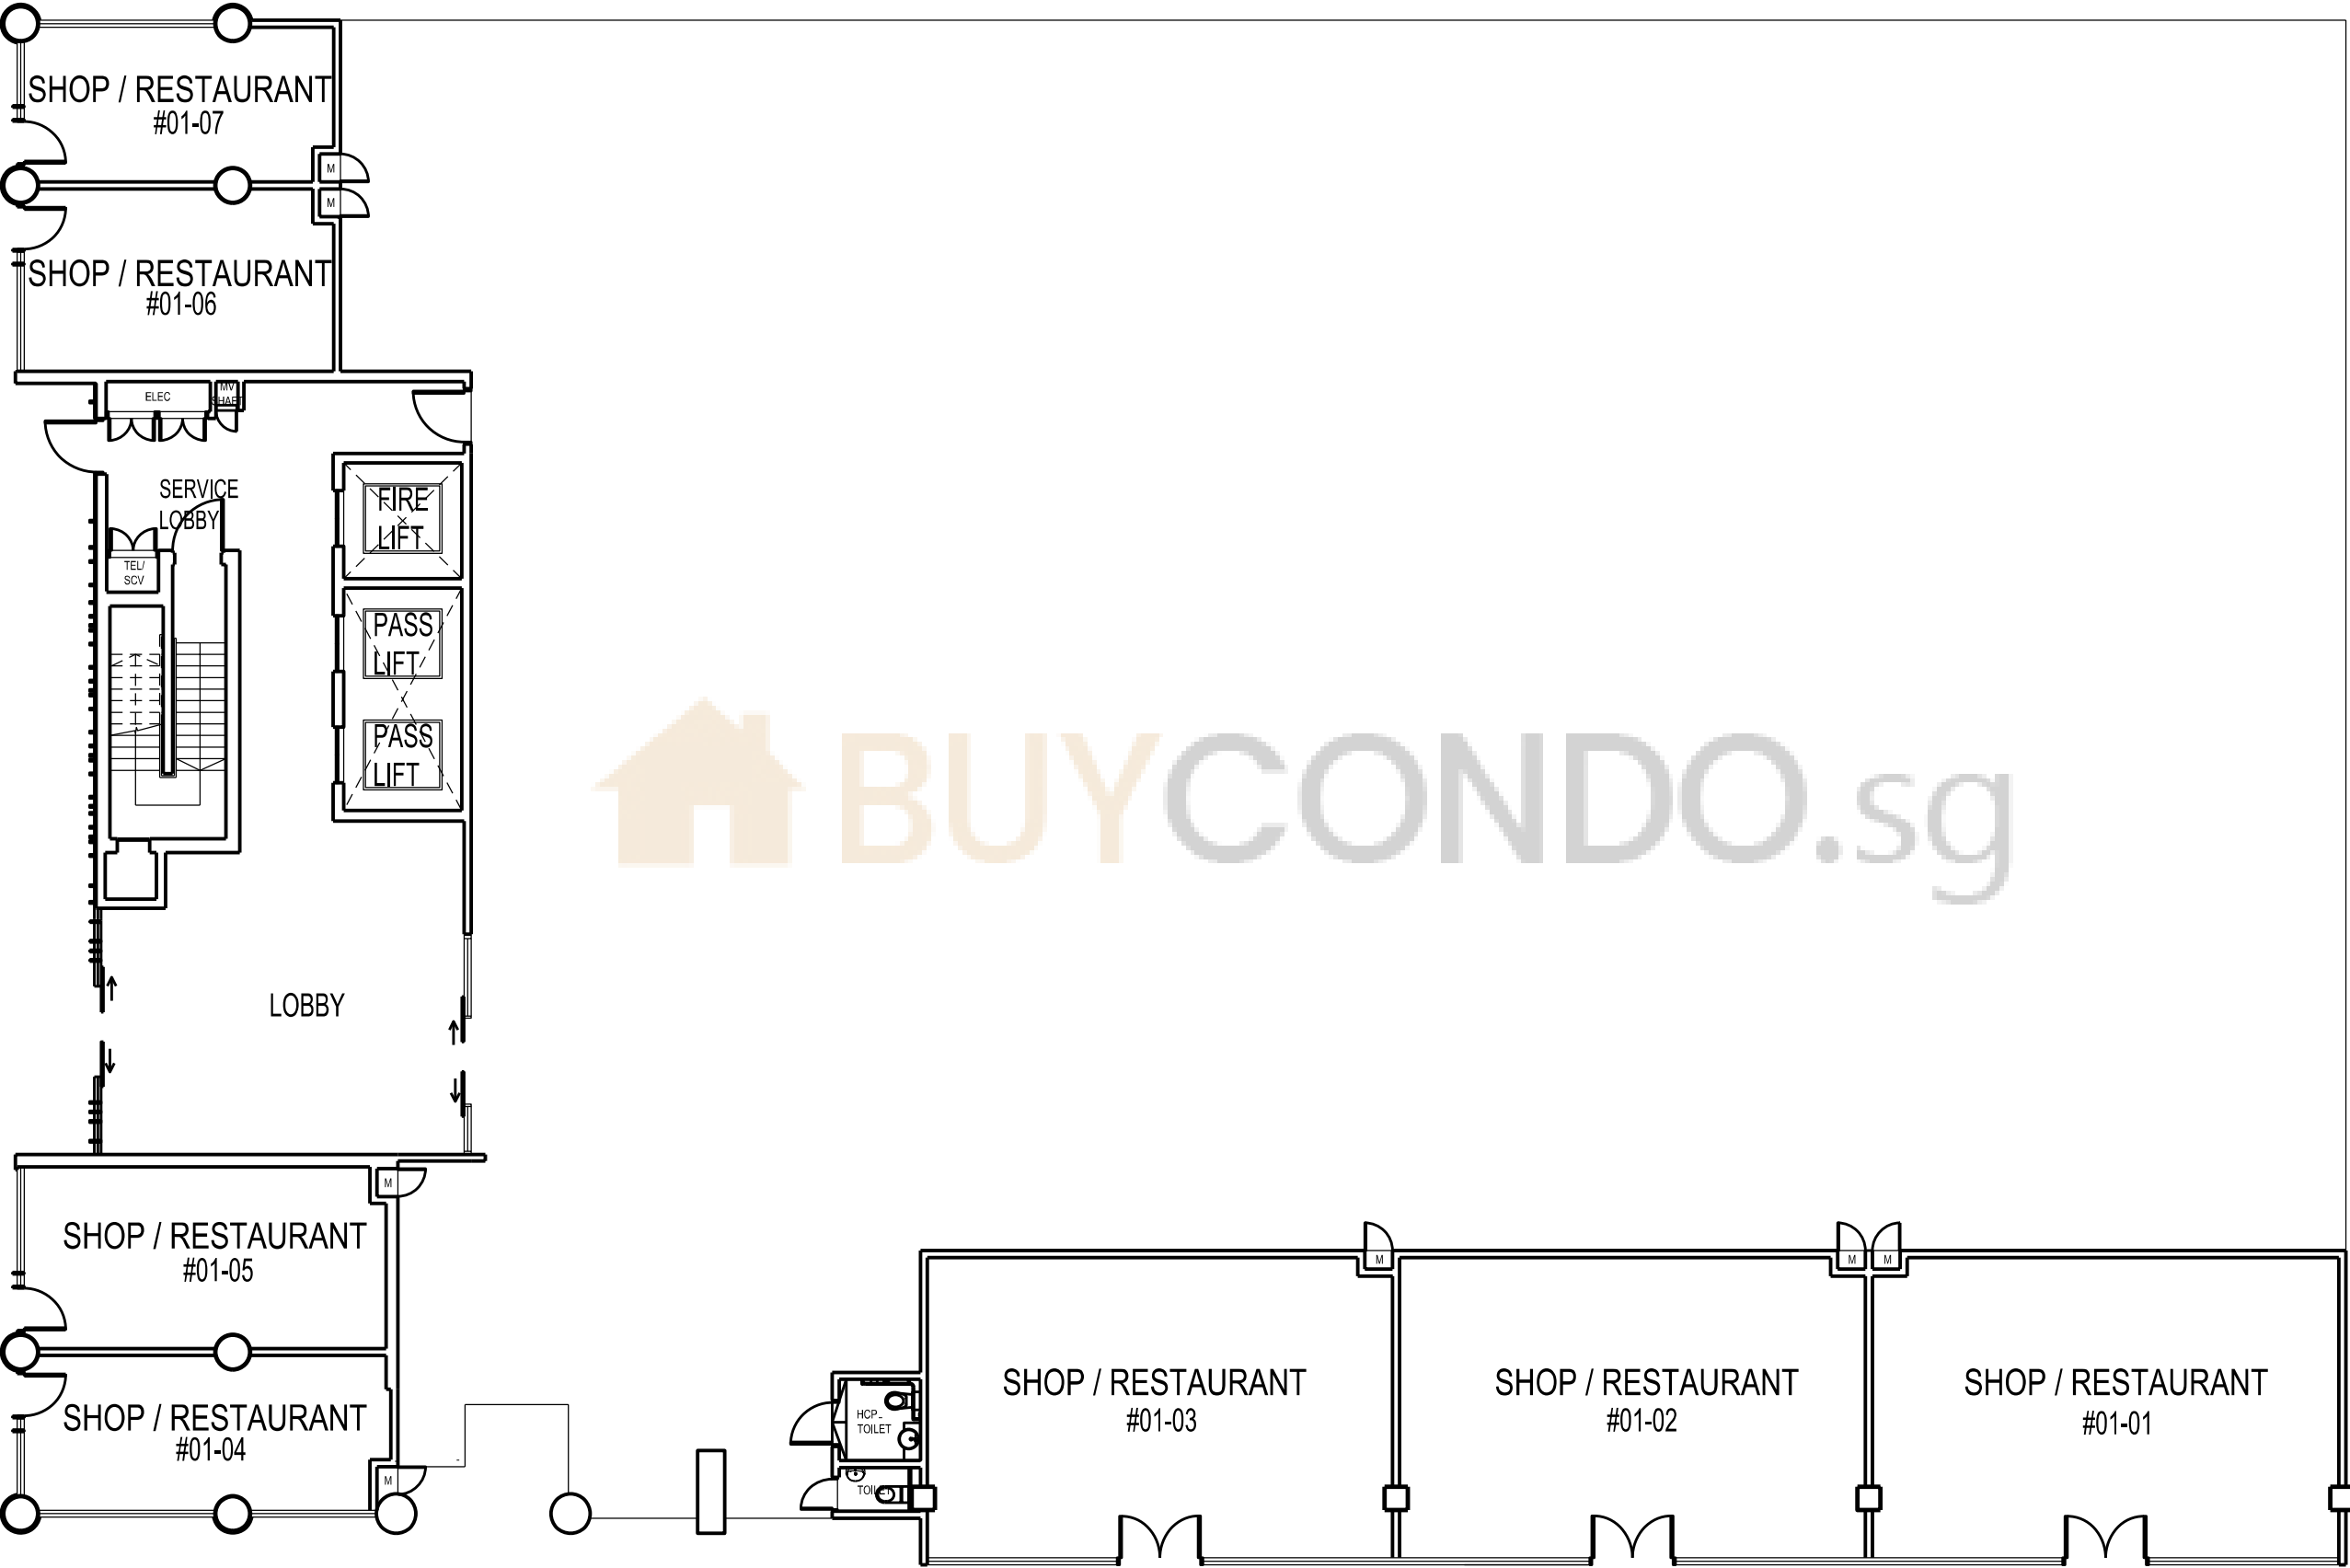

BUYCONDO.sg

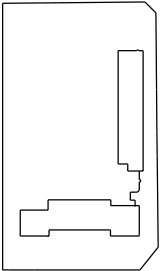



All plans are not to scale and subject to change as may be approved by the relevant authorities. Indicated floor areas are approximate and subject to final survey.

TYPE A1 : 1 BEDROOM

Unit: #06-03 TO #39-03

LEGEND :

- BW - BAYWINDOW
- F - FRIDGE
- ST - STORAGE
- WD - WASHER / DRYER

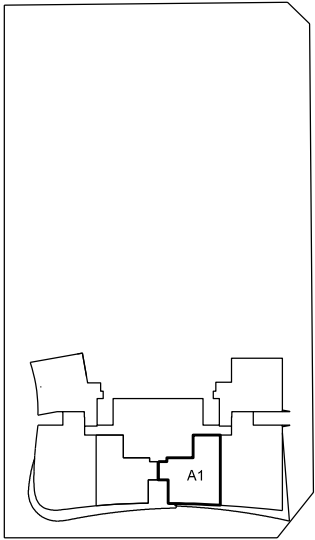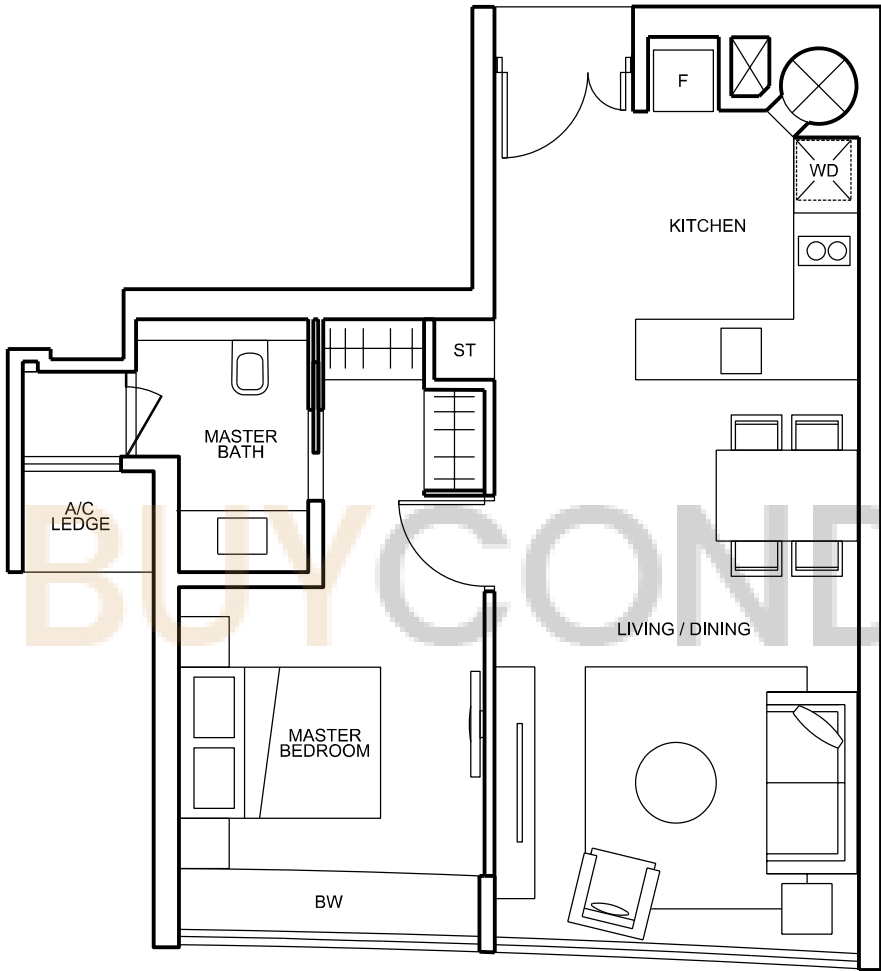



All plans are not to scale and subject to change as may be approved by the relevant authorities.
Indicated floor areas are approximate and subject to final survey.

TYPE A2 : 1 BEDROOM

Unit: #06-04 TO #39-04

LEGEND :

- BW - BAYWINDOW
- F - FRIDGE
- ST - STORAGE
- WD - WASHER / DRYER

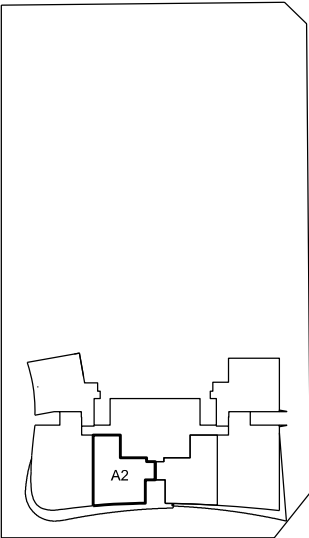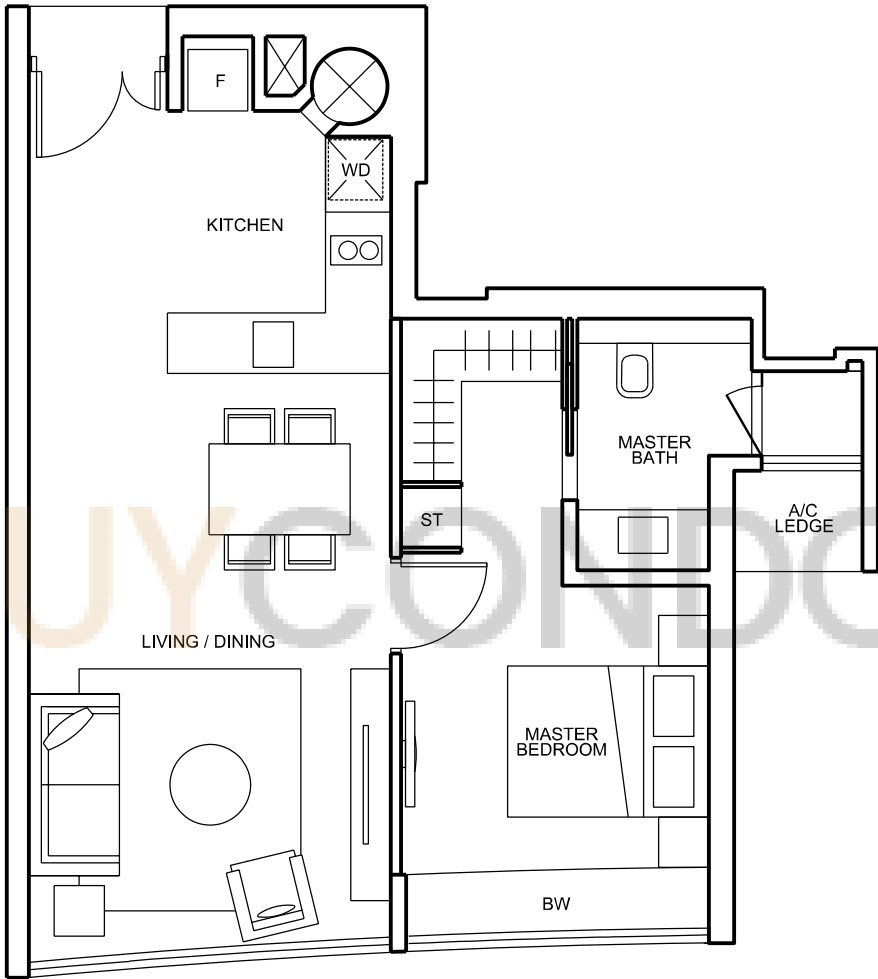



All plans are not to scale and subject to change as may be approved by the relevant authorities.
Indicated floor areas are approximate and subject to final survey.

TYPE A3 : 1 BEDROOM

Unit: #06-01 TO #39-01

LEGEND :

- BW - BAYWINDOW
- F - FRIDGE
- ST - STORAGE
- WD - WASHER / DRYER

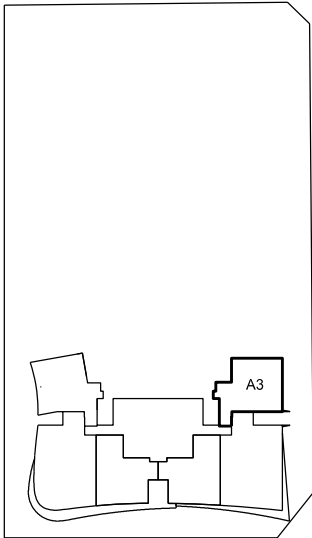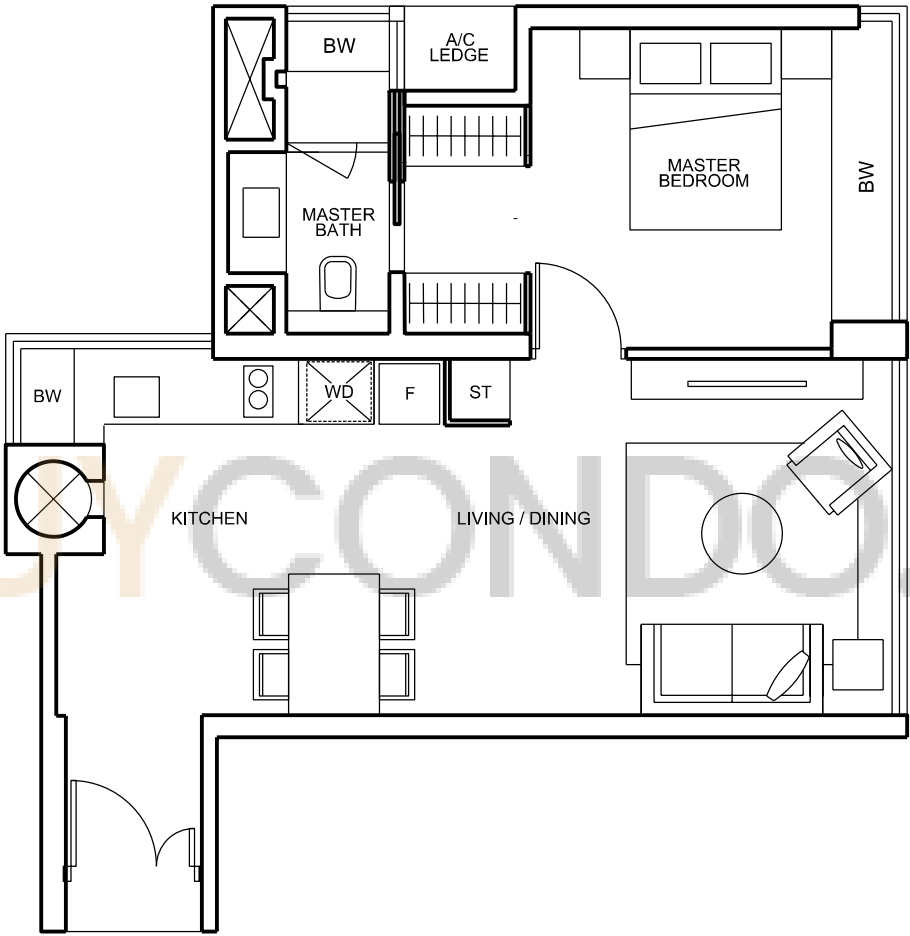



All plans are not to scale and subject to change as may be approved by the relevant authorities.
Indicated floor areas are approximate and subject to final survey.

TYPE A4 : 1 BEDROOM

Unit: #08-06 TO #39-06

LEGEND :

- BW - BAYWINDOW
- F - FRIDGE
- ST - STORAGE
- WD - WASHER / DRYER

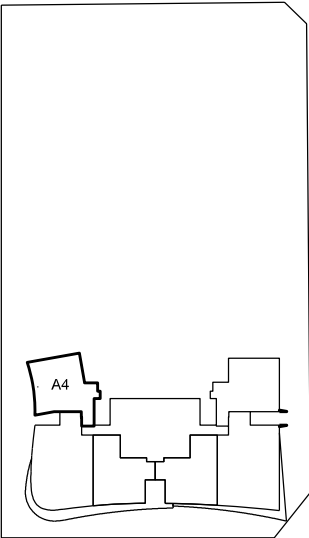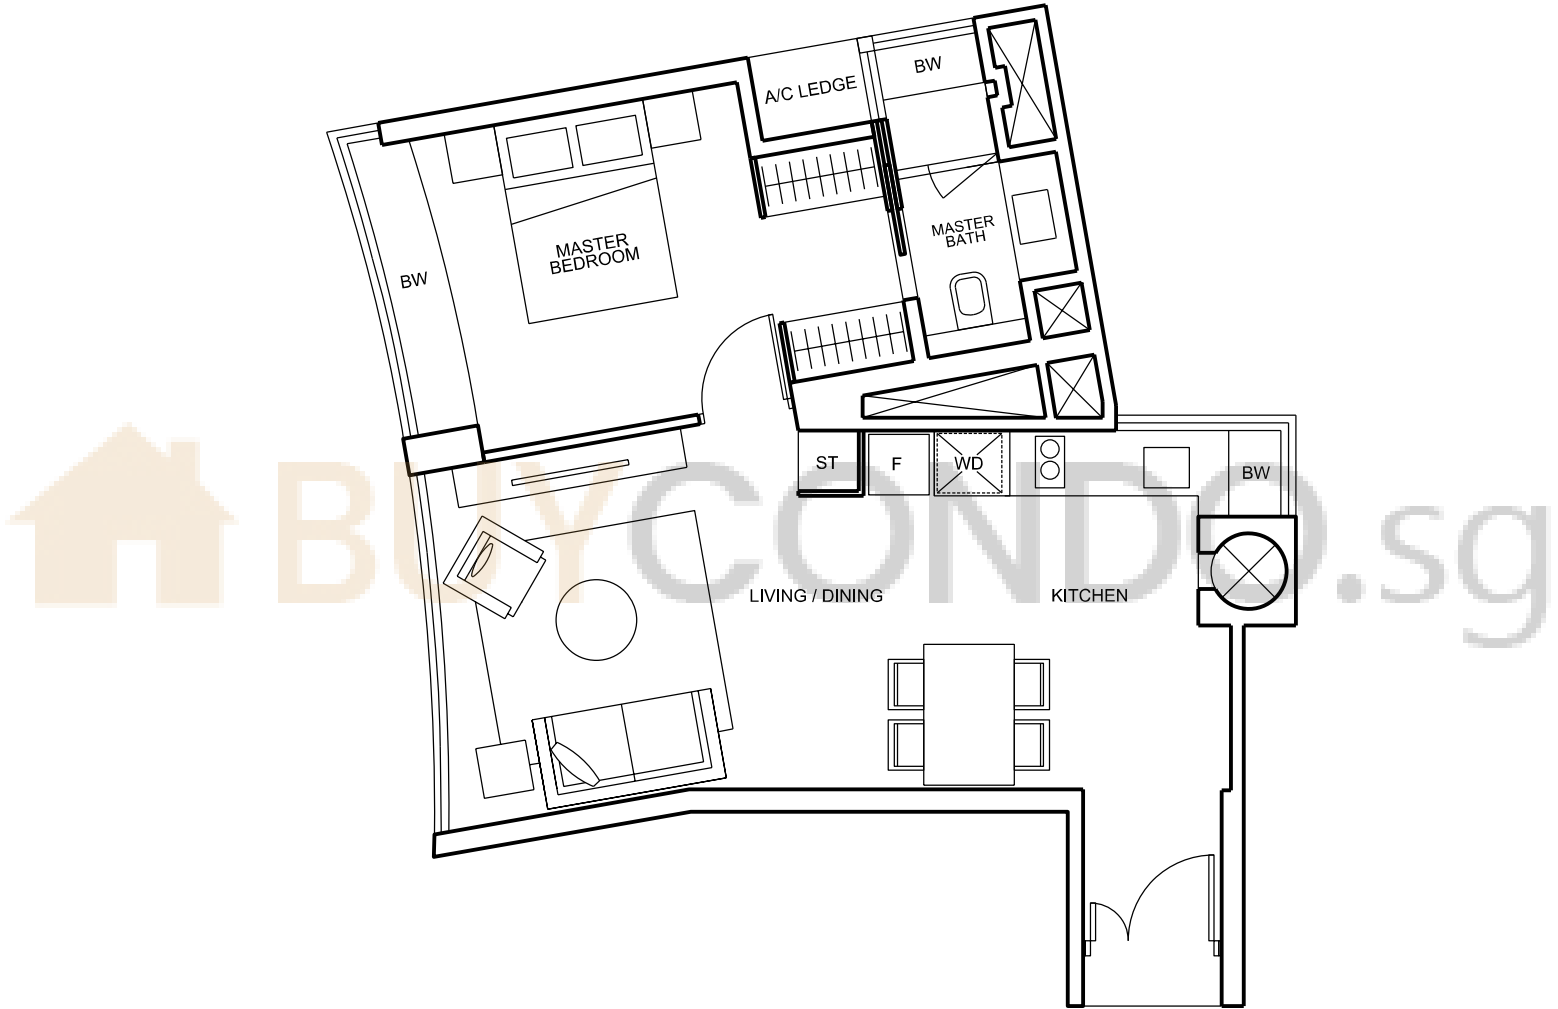



All plans are not to scale and subject to change as may be approved by the relevant authorities.
Indicated floor areas are approximate and subject to final survey.

TYPE B1 : 2 BEDROOM

Unit: #06-02 TO #39-02

LEGEND :

- BW - BAYWINDOW
- F - FRIDGE
- ST - STORAGE
- WD - WASHER / DRYER

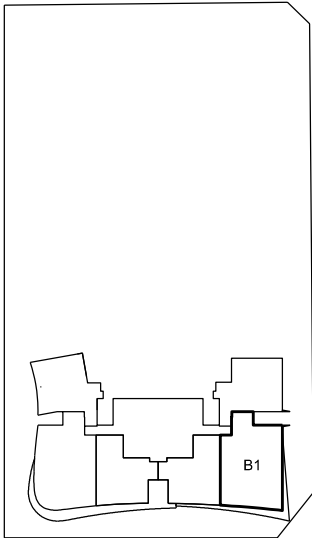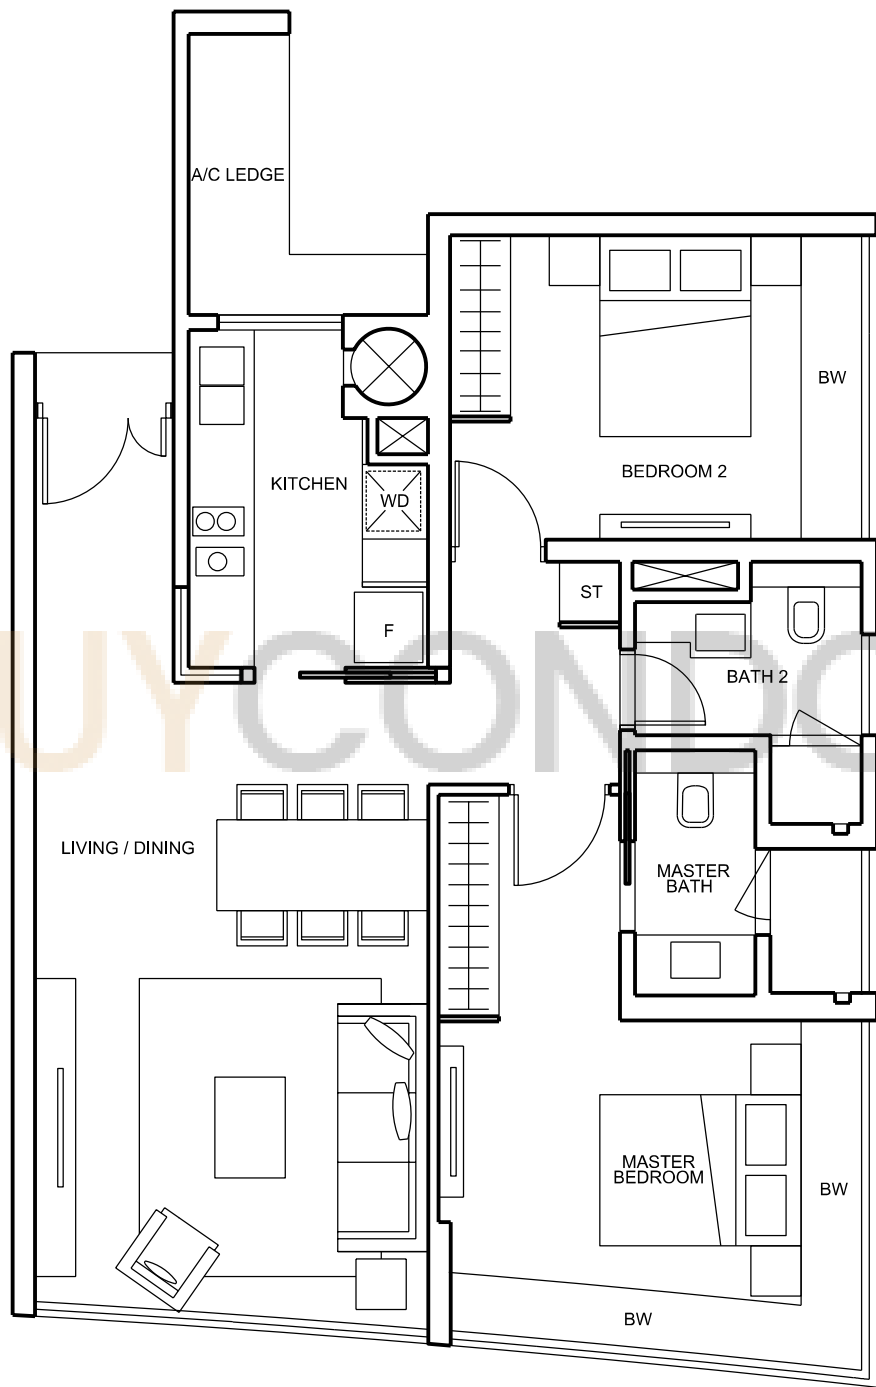



All plans are not to scale and subject to change as may be approved by the relevant authorities.
Indicated floor areas are approximate and subject to final survey.

TYPE B2 : 2 BEDROOM

Unit: #06-05 TO #39-05

LEGEND :

- BW - BAYWINDOW
- F - FRIDGE
- ST - STORAGE
- WD - WASHER / DRYER

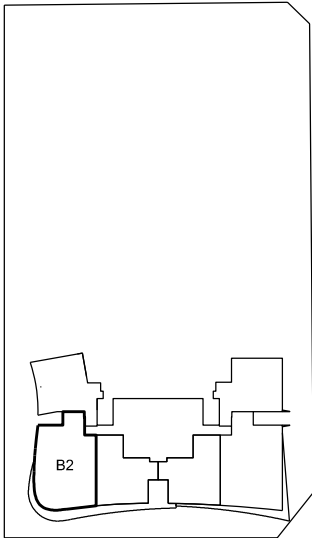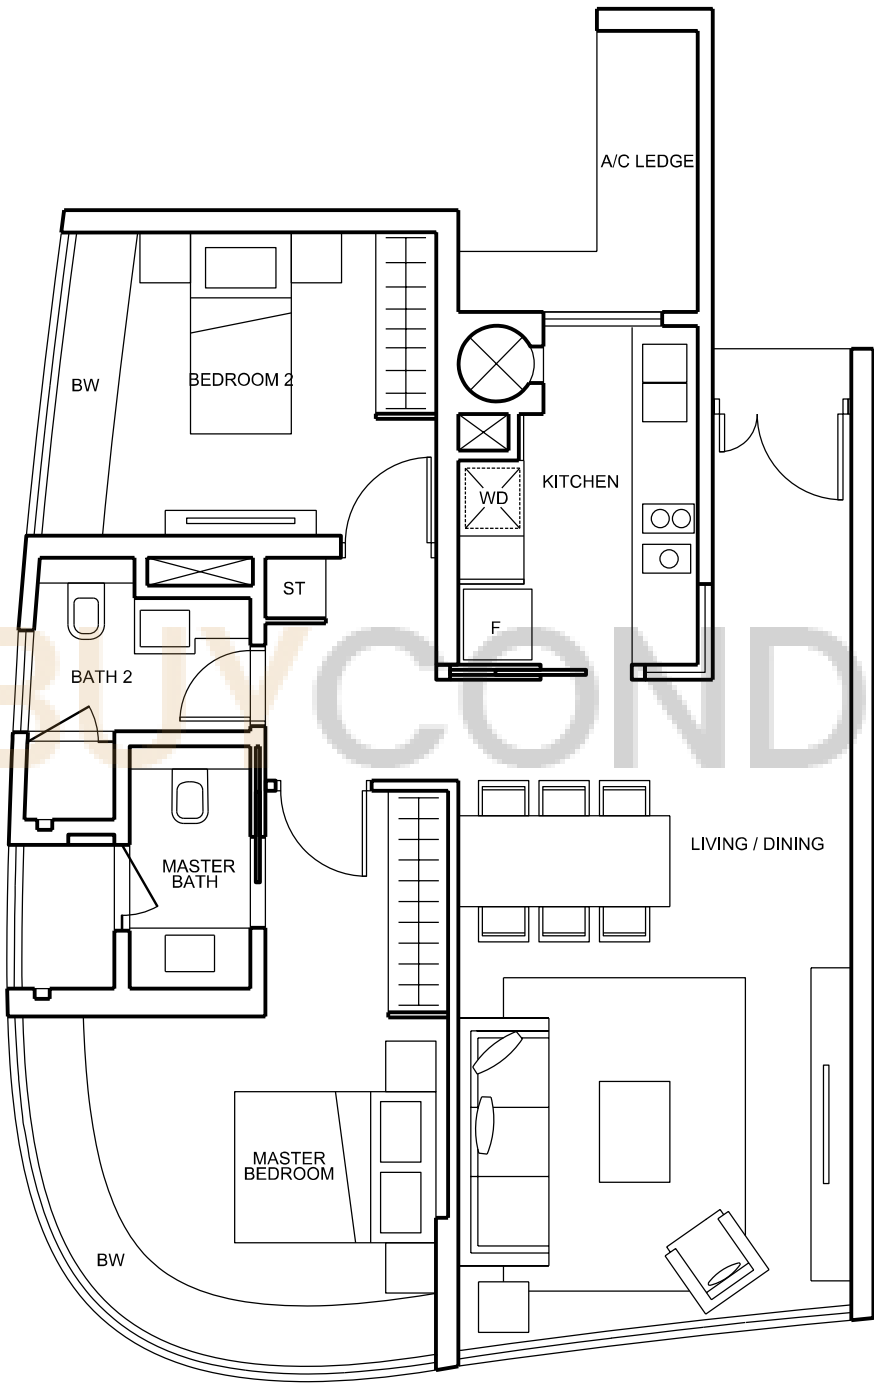

All plans are not to scale and subject to change as may be approved by the relevant authorities.
Indicated floor areas are approximate and subject to final survey.

BUYCONDO.SG

Considering 76 Shenton?



Free Home Estimates

buycondo.sg



Free Property Calculators

listings.sg

WhatsApp +65 8986 1688