

BUYCONDO.SG

Aalto - Floor Plans



Free Home Estimates

buycondo.sg




Free Property Calculators

listings.sg

WhatsApp +65 8986 1688

TYPE A1

3 Bedroom

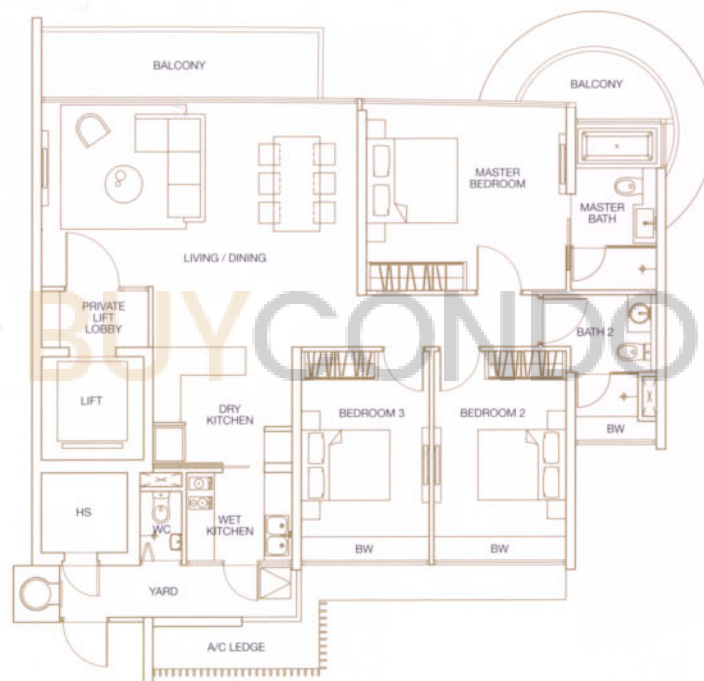

144 sq.m.

#02-01 to #27-01


All plans are not to scale and subject to change as may be approved by the relevant authorities. Indicated floor areas are approximate and subject to final survey.
Note: A/C Ledge - Air-con Ledge, HS - Household Shelter, BW - Bay Window.



buycondo.sg

TYPE A2

3 Bedroom

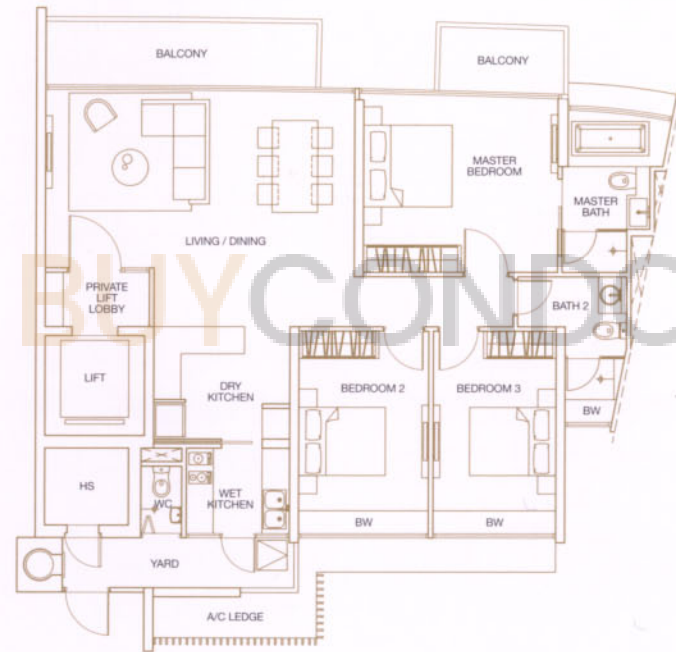

142 sq.m.

#02-02 to #27-02, #02-03 to #27-03


All plans are not to scale and subject to change as may be approved by the relevant authorities. Indicated floor areas are approximate and subject to final survey.
Note: A/C Ledge - Air-con Ledge, HS - Household Shelter, BW - Bay Window.



buycondo.sg

TYPE A3

3 Bedroom

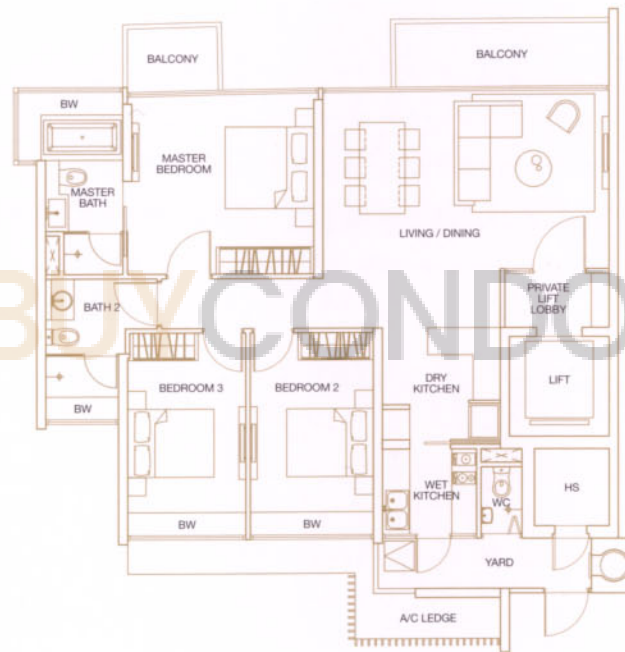

134 sq.m.


#02-04 to #27-04

All plans are not to scale and subject to change as may be approved by the relevant authorities. Indicated floor areas are approximate and subject to final survey.
Note: A/C Ledge - Air-con Ledge, HS - Household Shelter, BW - Bay Window.



TYPE B1

4 Bedroom

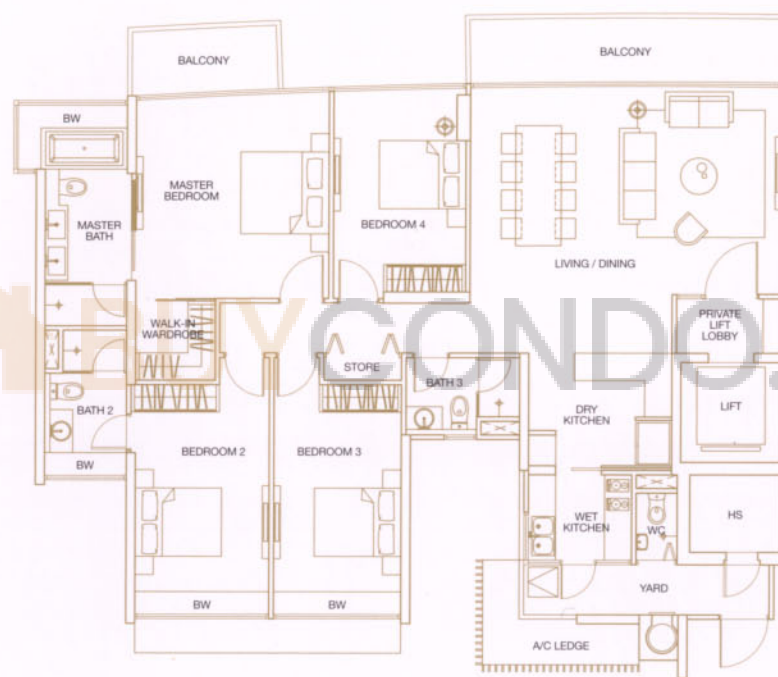

188 sq.m.

#03-05 to #24-05


All plans are not to scale and subject to change as may be approved by the relevant authorities. Indicated floor areas are approximate and subject to final survey.
Note: A/C Ledge - Air-con Ledge, HS - Household Shelter, BW - Bay Window.



buycondo.sg

TYPE B2

4 Bedroom

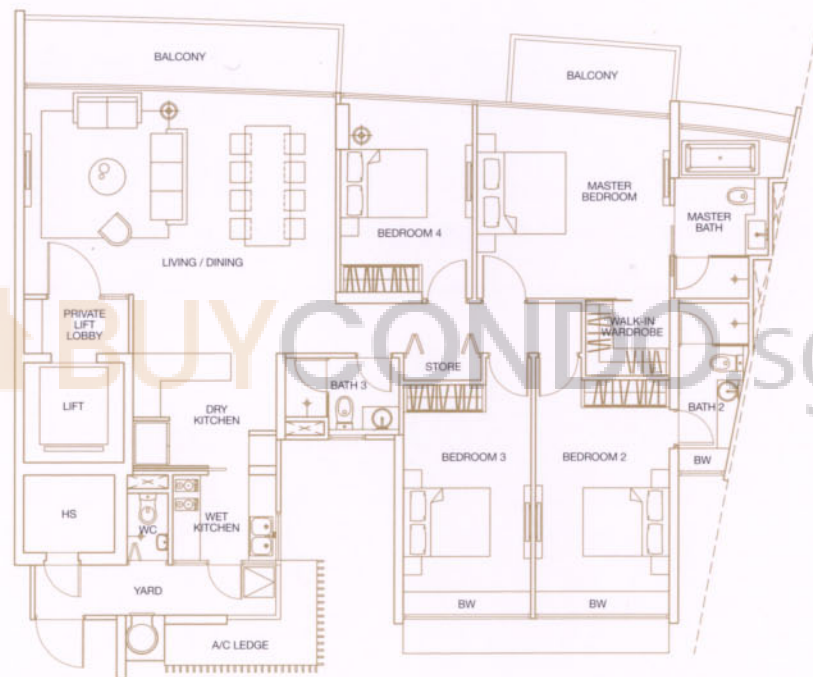

182 sq.m.

#03-06 to #24-06, #03-07 to #24-07


All plans are not to scale and subject to change as may be approved by the relevant authorities. Indicated floor areas are approximate and subject to final survey.
Note: A/C Ledge - Air-con Ledge, HS - Household Shelter, BW - Bay Window.



buycondo.sg

TYPE C1


4+1 Bedroom

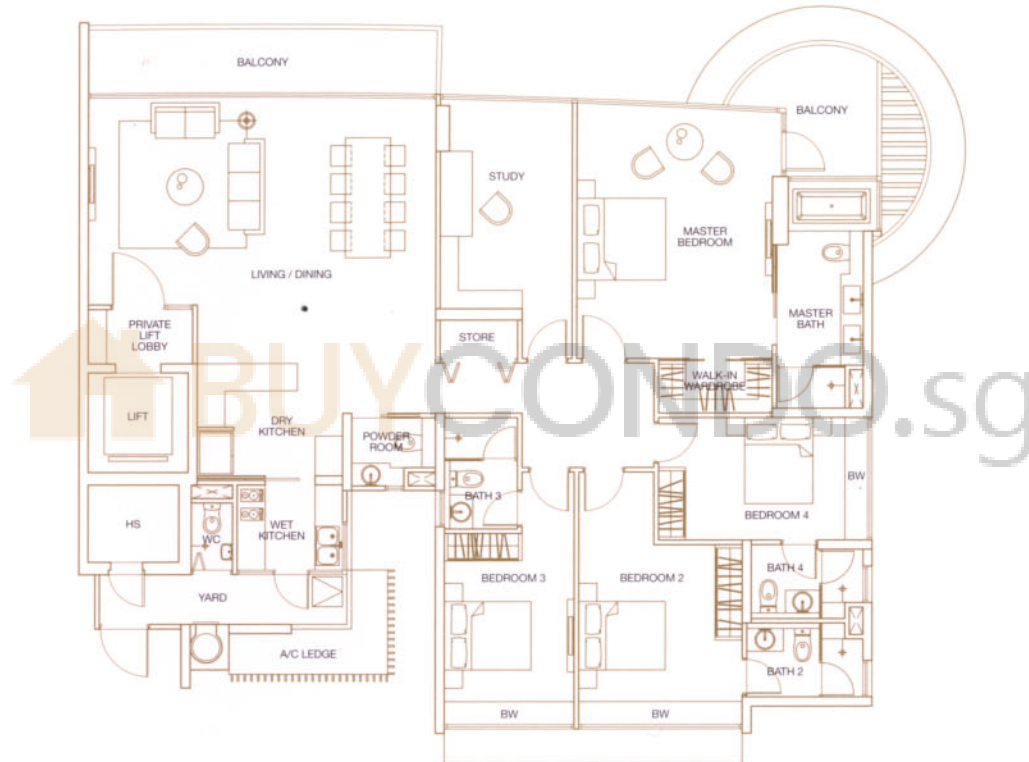

227 sq.m.


#03-08 to #24-08

All plans are not to scale and subject to change as may be approved by the relevant authorities. Indicated floor areas are approximate and subject to final survey.
Note: A/C Ledge - Air-con Ledge, HS - Household Shelter, BW - Bay Window.

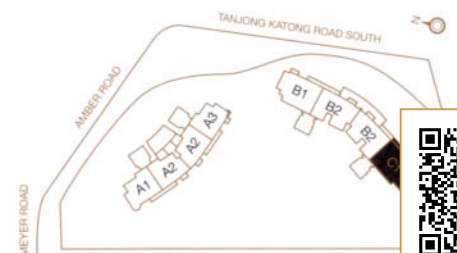

buycondo.sg

TYPE SPH1

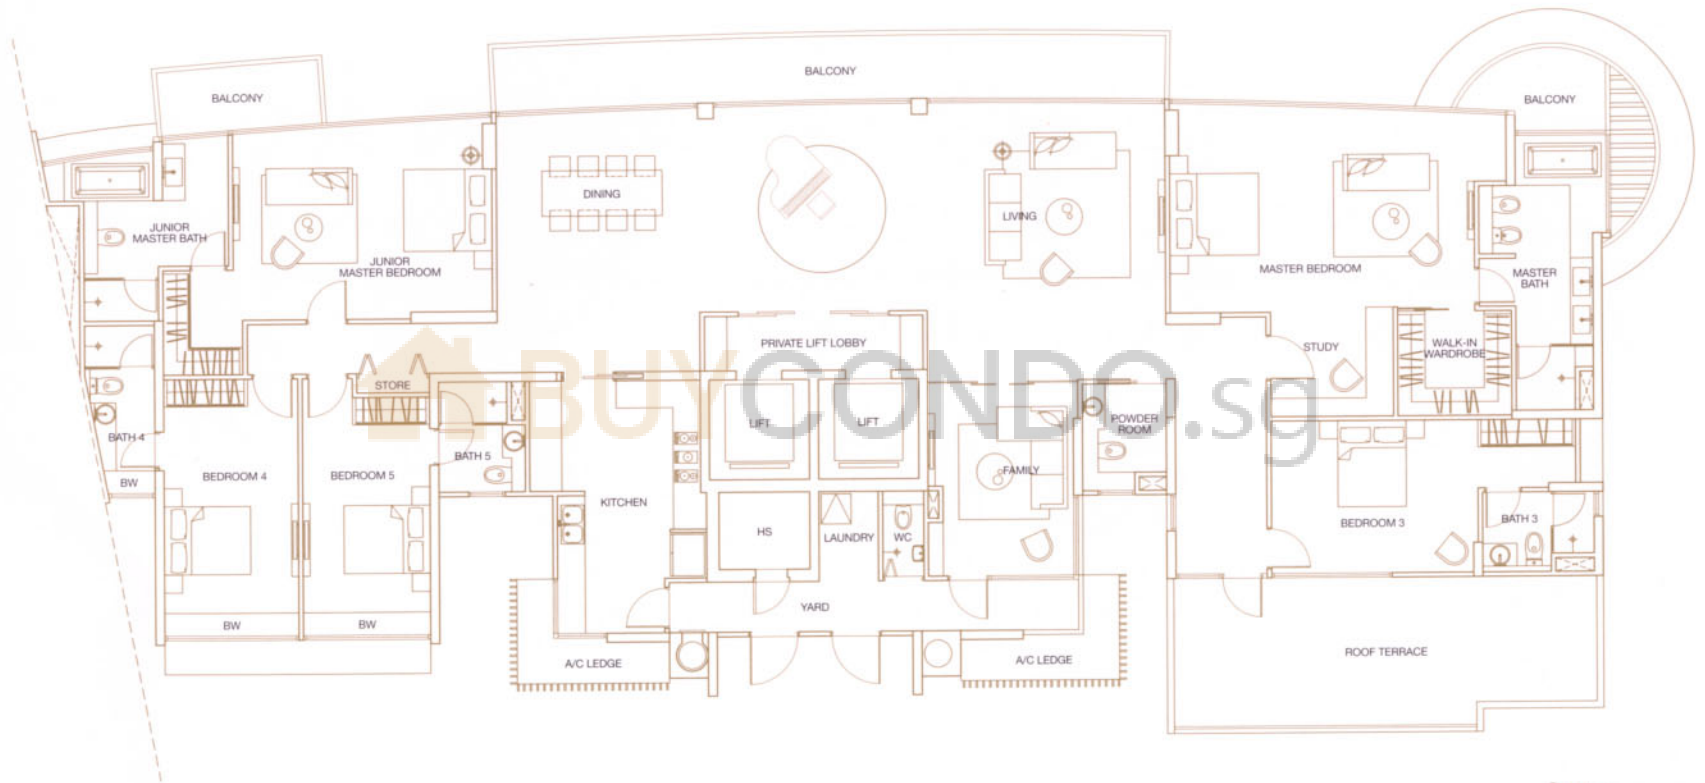


411 sq.m.
#25-08

All plans are not to scale and subject to change as may be approved by the relevant authorities. Indicated floor areas are approximate and subject to final survey.
Note: A/C Ledge - Air-con Ledge, HS - Household Shelter, BW - Bay Window.




buycondo.sg

TYPE SPH2

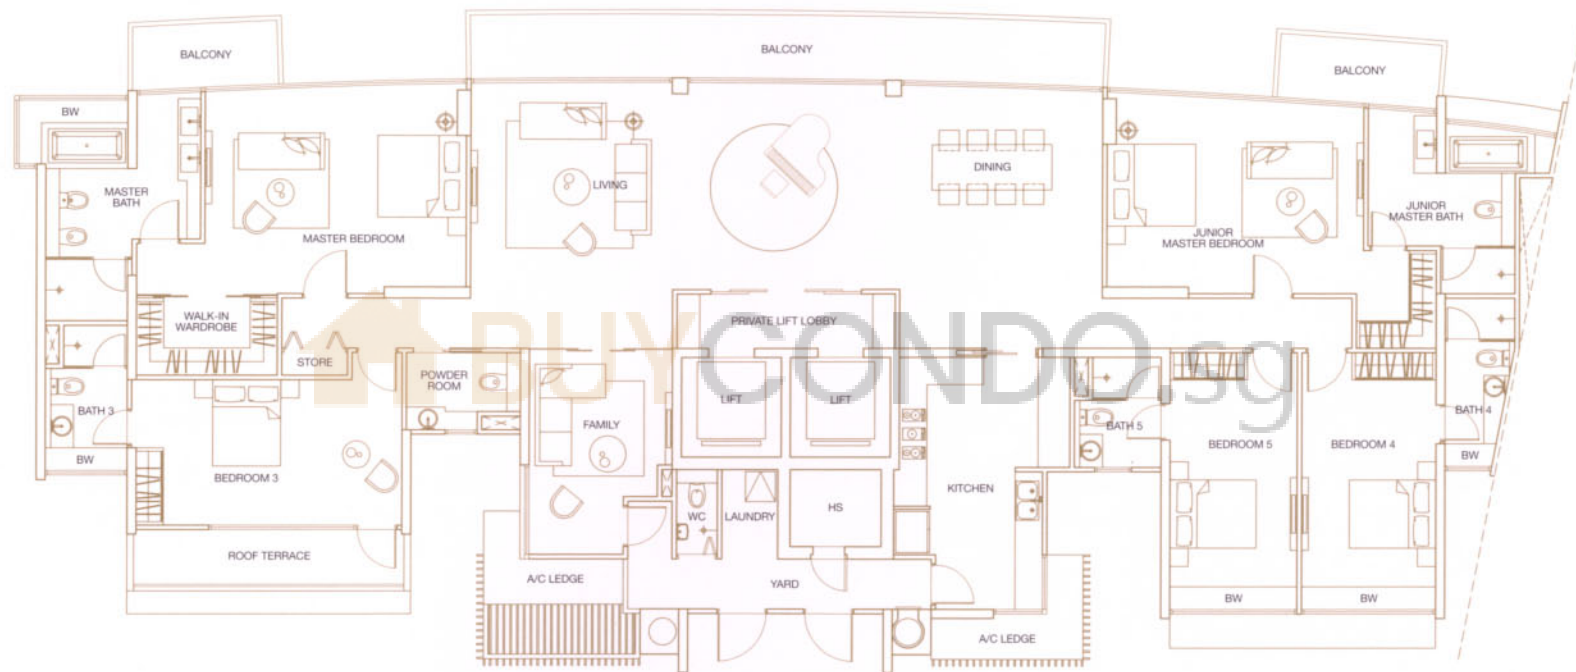


366 sq.m.
#25-06

All plans are not to scale and subject to change as may be approved by the relevant authorities. Indicated floor areas are approximate and subject to final survey.
Note: A/C Ledge - Air-con Ledge, HS - Household Shelter, BW - Bay Window.

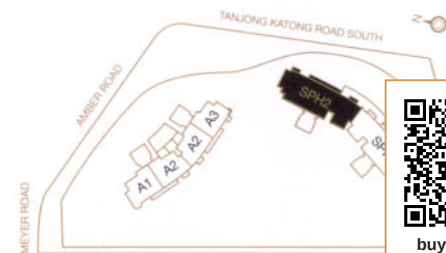

buycondo.sg

TYPE PH1

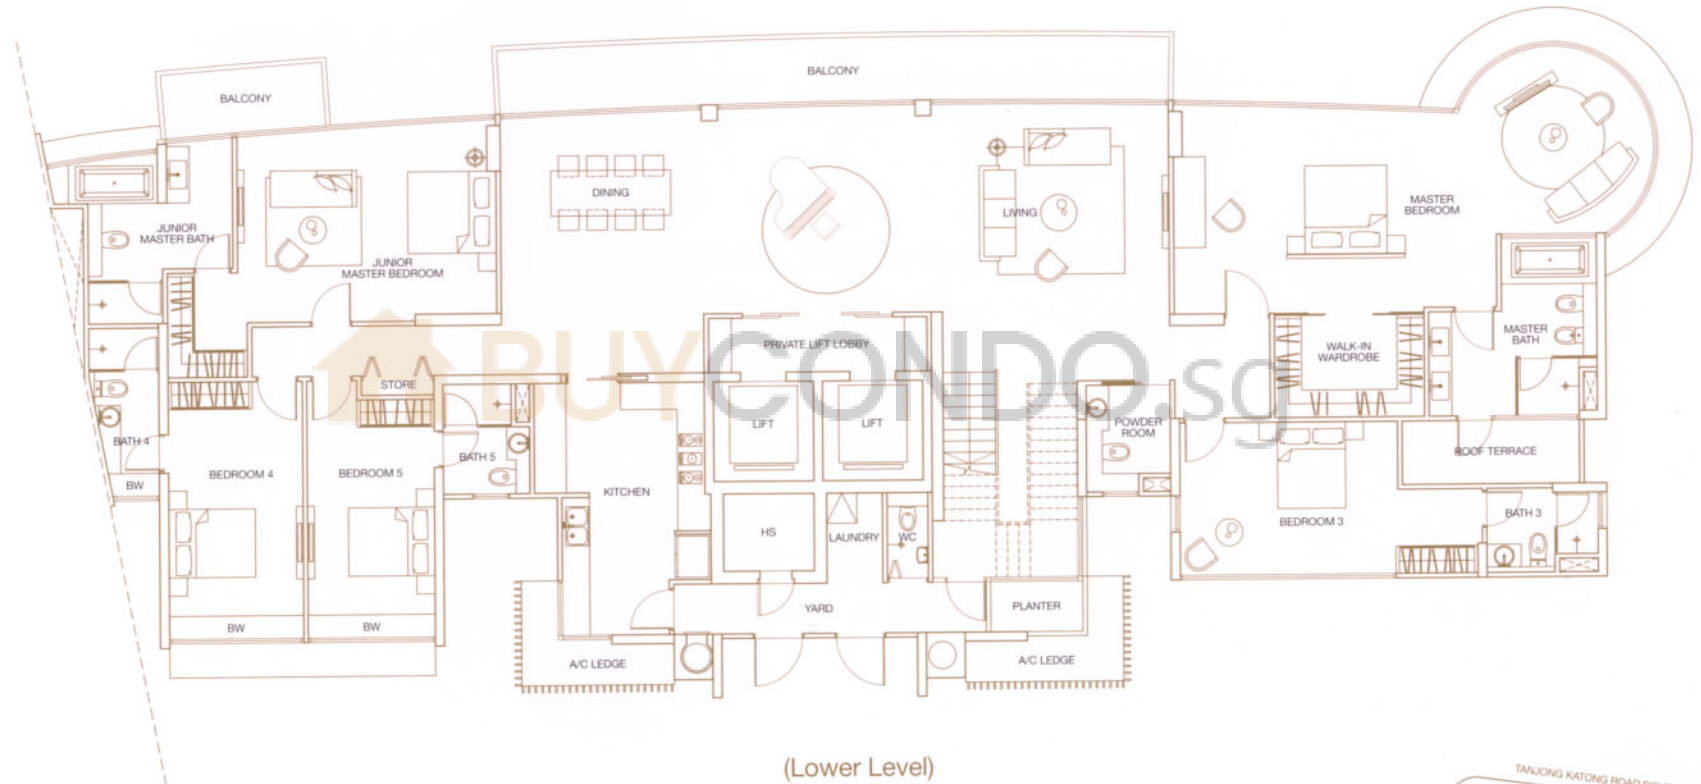

(Lower Level)

383 sq.m.


#26-08

All plans are not to scale and subject to change as may be approved by the relevant authorities. Indicated floor areas are approximate and subject to final survey.
Note: A/C Ledge - Air-con Ledge, HS - Household Shelter, BW - Bay Window.



buycondo.sg

TYPE PH1

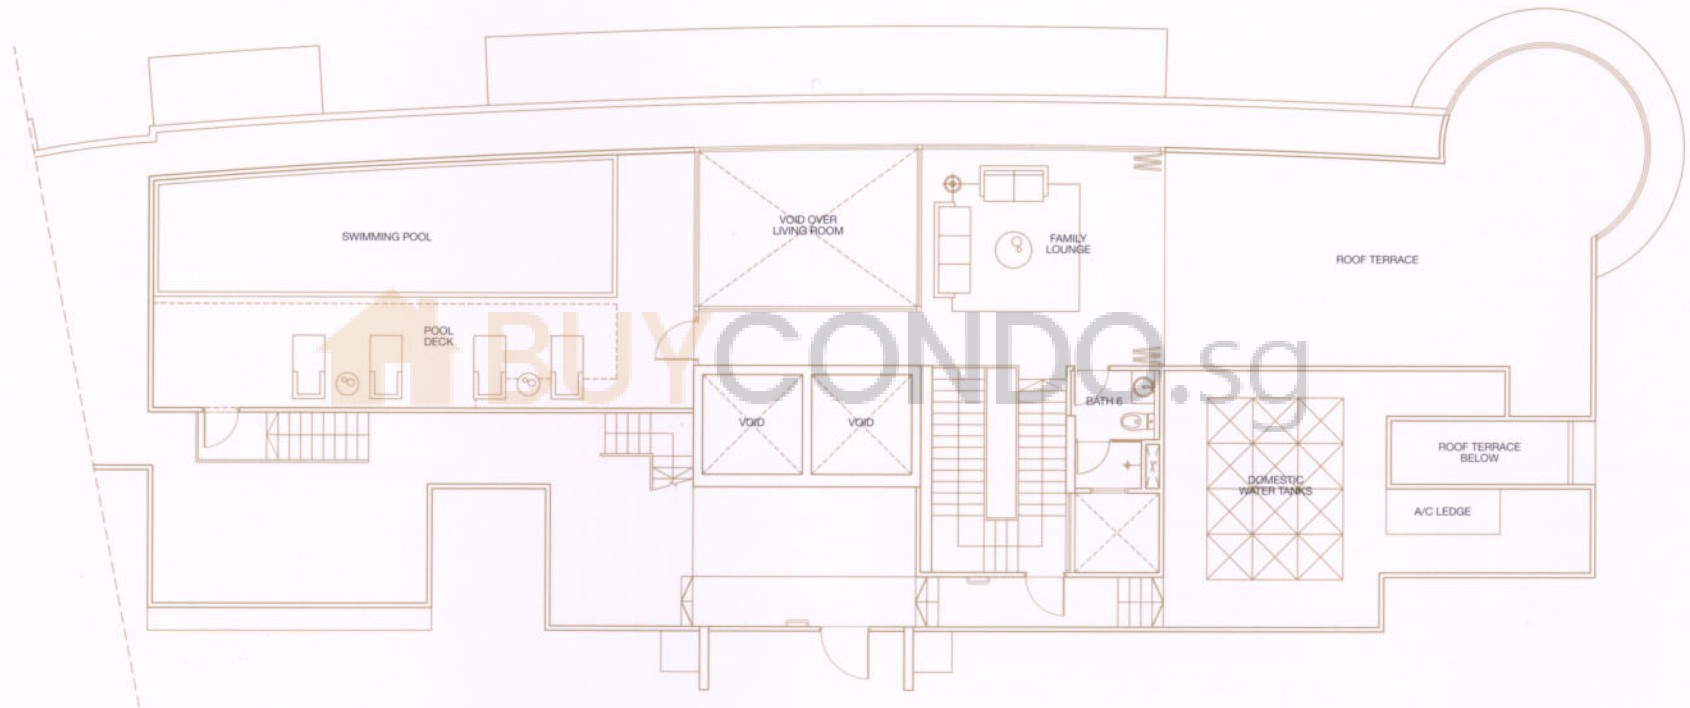

(Upper Level)


193 sq m

All plans are not to scale and subject to change as may be approved by the relevant authorities. Indicated floor areas are approximate and subject to final survey.
Note: A/C Ledge - Air-con Ledge, HS - Household Shelter. Dotted line at Pool Deck indicates filtration pump room and balancing tank below Pool Deck.



buycondo.sg

TYPE PH2

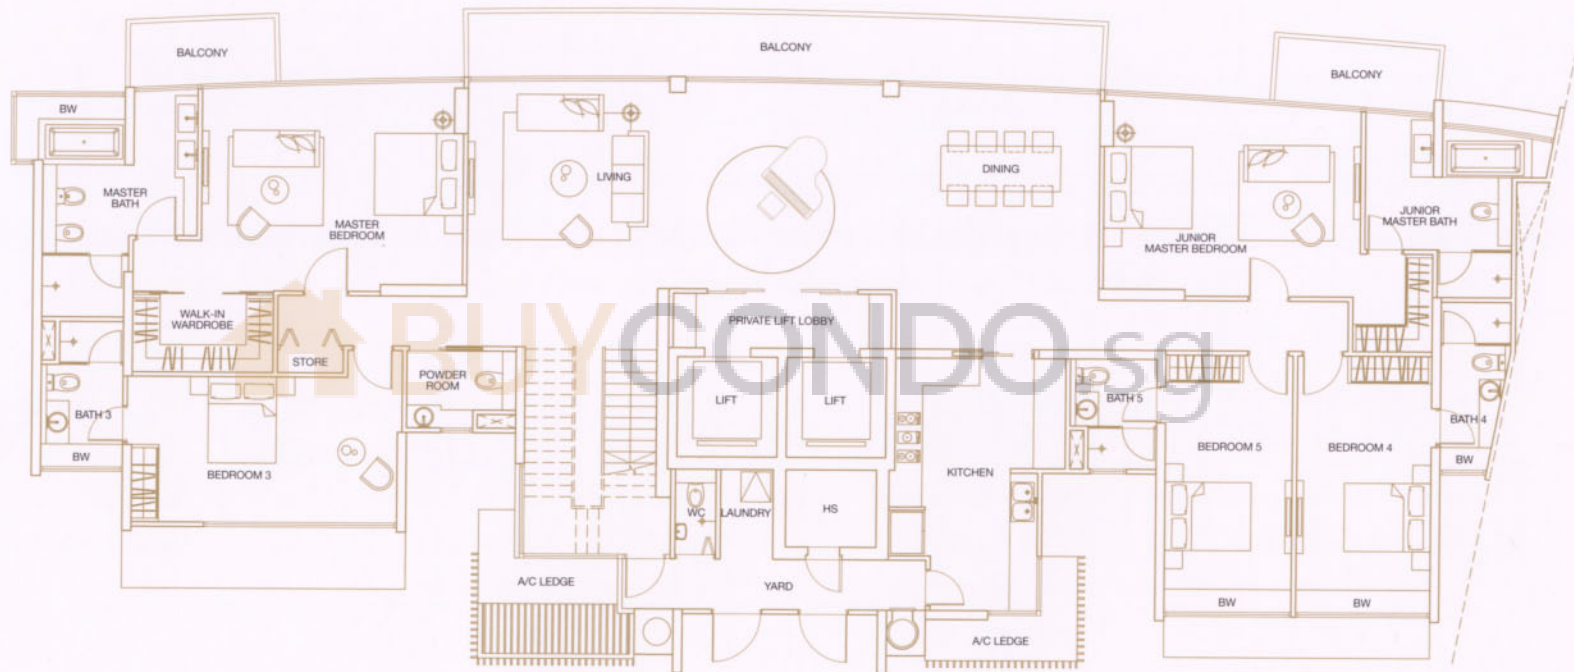

(Lower Level)

358 sq.m.


#26-06

All plans are not to scale and subject to change as may be approved by the relevant authorities. Indicated floor areas are approximate and subject to final survey.
Note: A/C Ledge - Air-con Ledge, HS - Household Shelter, BW - Bay Window.



buycondo.sg

TYPE PH2

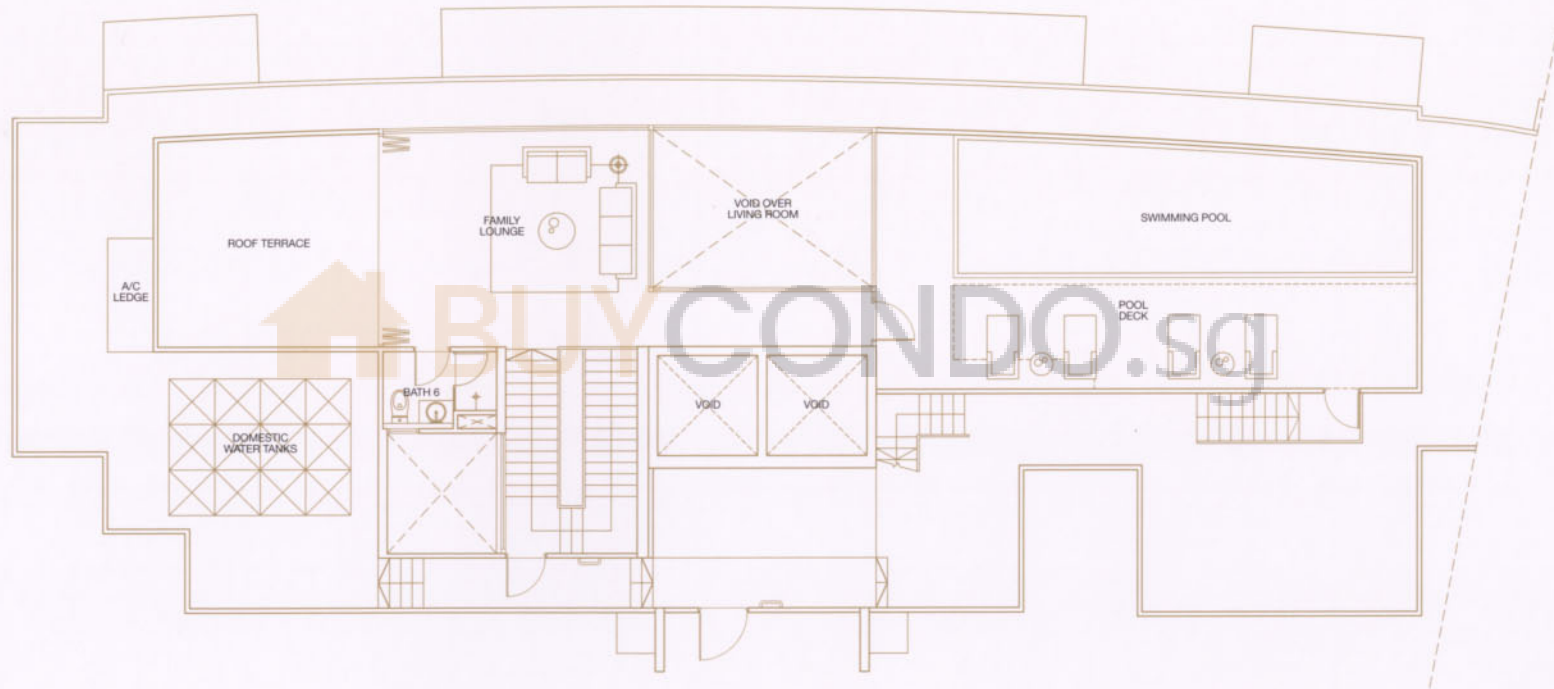

(Upper Level)

163 sq m

All plans are not to scale and subject to change as may be approved by the relevant authorities. Indicated floor areas are approximate and subject to final survey.
Note: A/C Ledge - Air-con Ledge, HS - Household Shelter. Dotted line at Pool Deck indicates filtration pump room and balancing tank below Pool Deck.



buycondo.sg

BUYCONDO.SG

Considering Aalto?



Free Home Estimates

buycondo.sg



Free Property Calculators

listings.sg

WhatsApp +65 8986 1688