

BUYCONDO.SG

Euhabitat - Floor Plans



Free Home Estimates

buycondo.sg



Free Property Calculators

listings.sg



WhatsApp +65 8986 1688

EUHABITAT

TYPE SB8 (p)
TOWER 26 - No. 230 #01-135
1ST STOREY

THE ABOVE PLANS ARE SUBJECT TO CHANGE AS MAY BE
APPROVED BY THE RELEVANT AUTHORITIES.

ANNEX B3

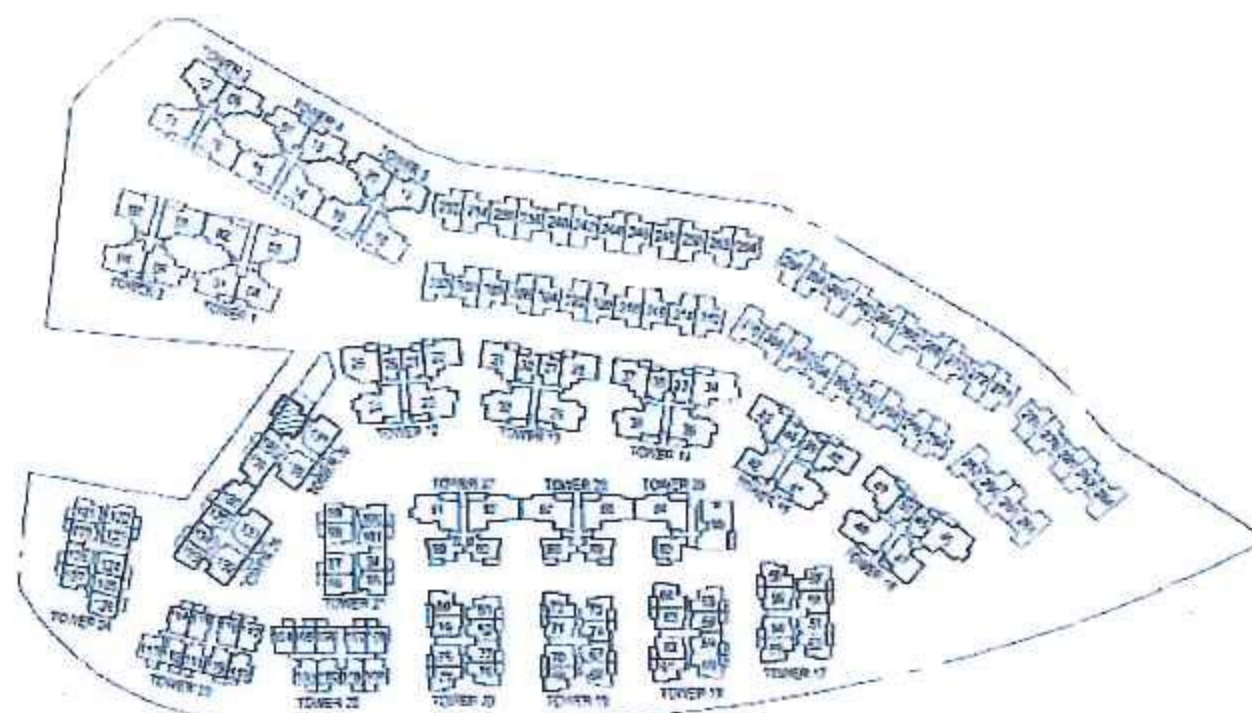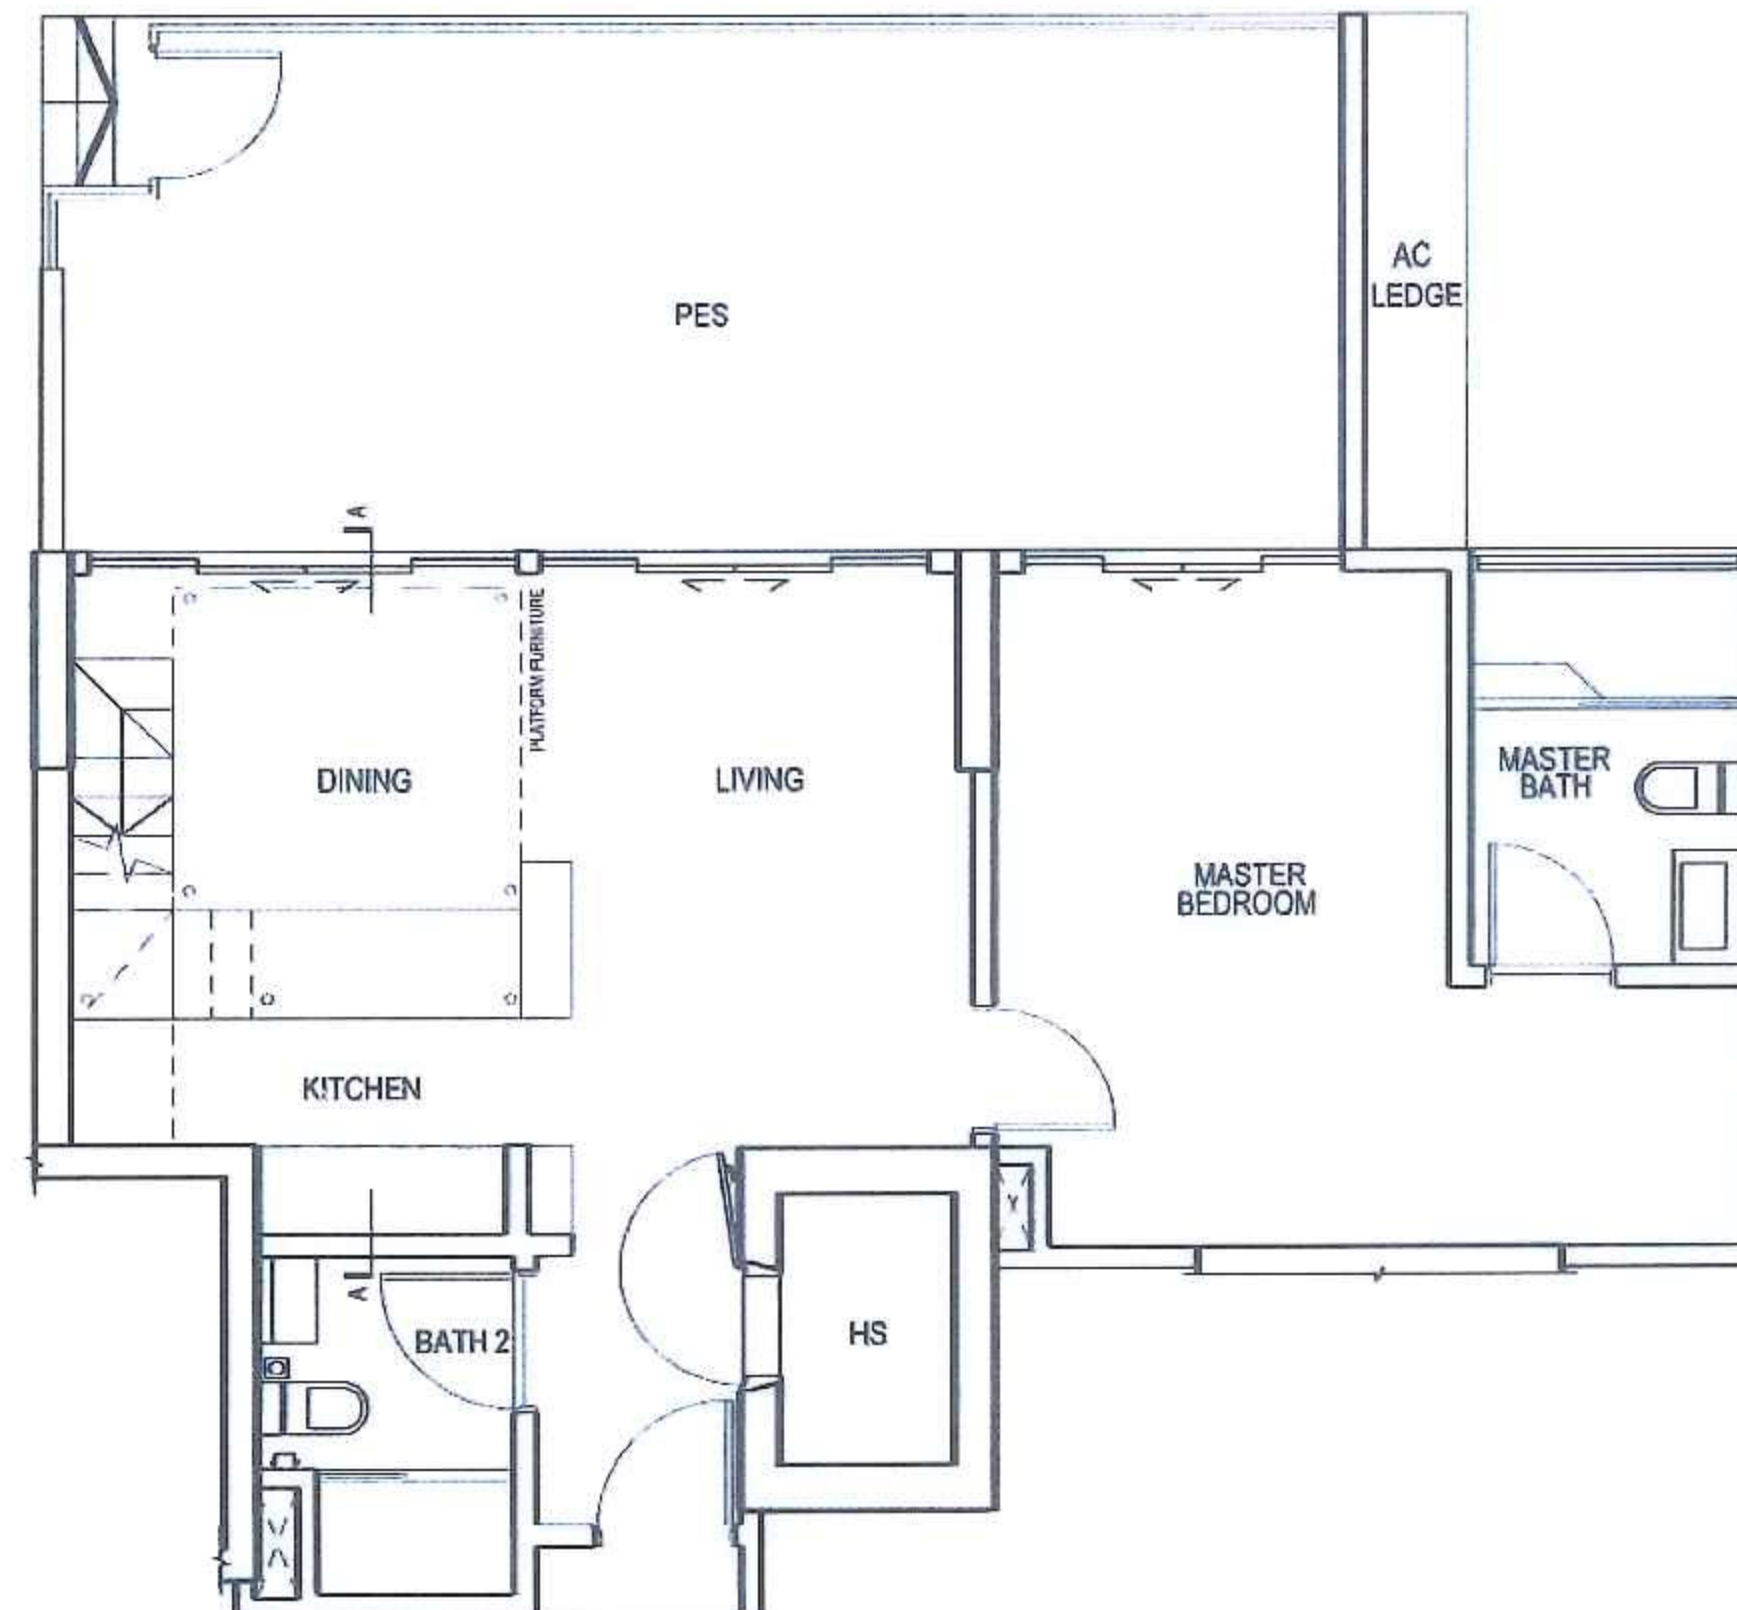

⊕ KEY PLAN
THIS KEY PLAN IS NOT TO SCALE

0 1 2 3 4 5 6M

BP NO:
APPROVED DATE:

A1376-00010-2010
BP 01 - 22 JUL 2011
BP 02 - 16 JAN 2012
BP 03 - 15 MAR 2012
BP 05 - 15 JUL 2012
BP 06 - 10 OCT 2012
BP 07 - 25 JUL 2014



buycondo.sg

BUYCONDO.SG

Considering Euhabitat?



Free Home Estimates

buycondo.sg



Free Property Calculators

listings.sg

WhatsApp +65 8986 1688