

BUYCONDO.SG

Jansen House - Floor Plans



Free Home Estimates

buycondo.sg



Free Property Calculators


listings.sg

WhatsApp +65 8986 1688


2 Bedroom

TYPE A1
67 SQM (721 SQFT)

#03-05
#04-05

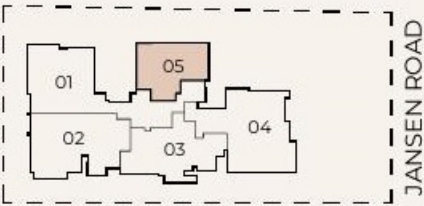

KEY PLAN: 3RD TO 4TH STOREY
NOT TO SCALE

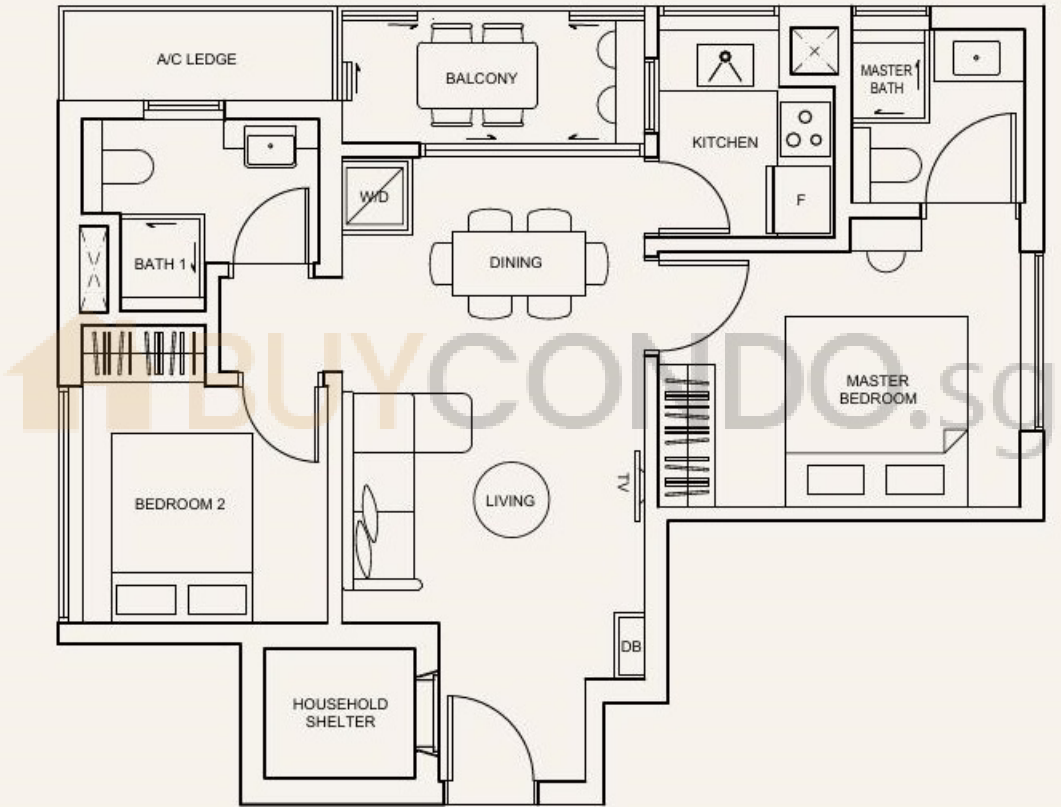

LEGEND

- A/C** AIR CONDITIONING
- DB** DISTRIBUTION BOARD
- F** FRIDGE
- W/D** WASHER CUM DRYER
- SERVICES VOID SPACE (EXCLUDED FROM STRATA AREA)


All floor area include a/c ledge and balcony. Balconies are not to be enclosed except with a balcony screen which has been approved and complies with the Competent Authority's guidelines. For illustration of the approved balcony screen, please refer to diagram annexed hereto as "Annexure A"




2 Bedroom

TYPE A1-A
67 SQM (721 SQFT)

#05-05

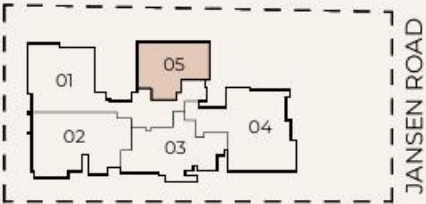

KEY PLAN: 5TH STOREY
NOT TO SCALE

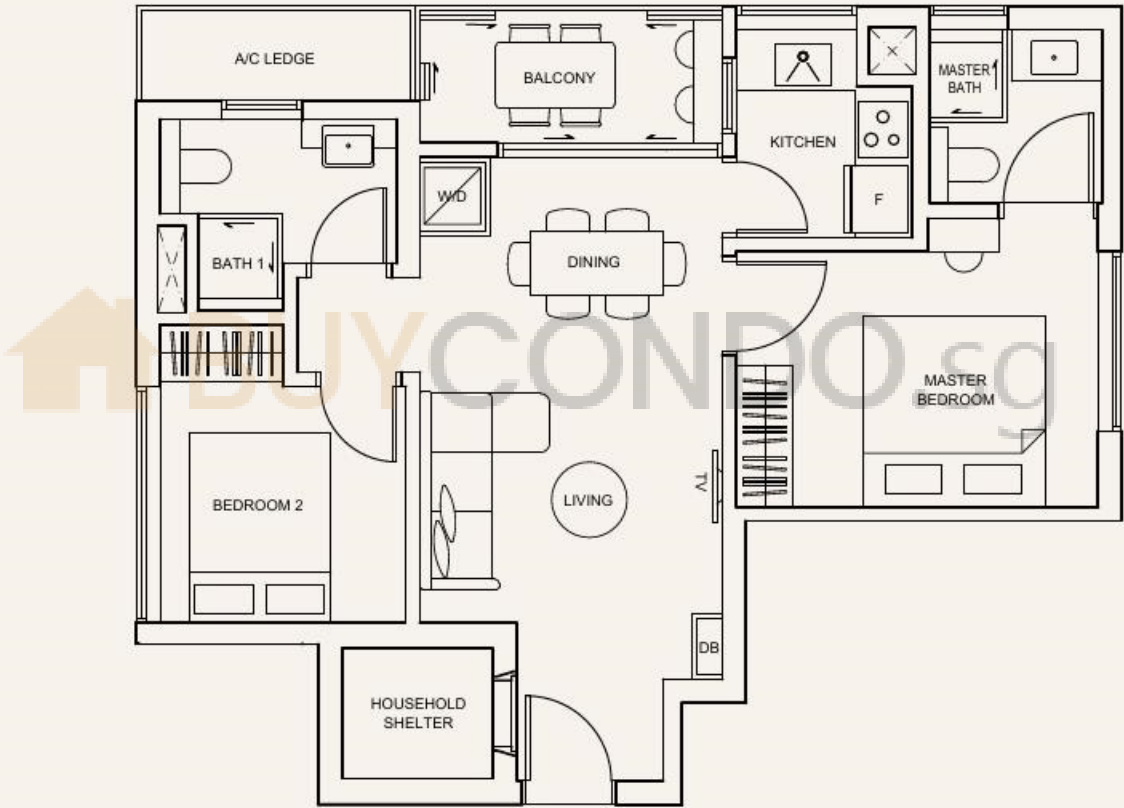

LEGEND

- A/C** AIR CONDITIONING
- DB** DISTRIBUTION BOARD
- F** FRIDGE
- W/D** WASHER CUM DRYER
- SERVICES VOID SPACE
(EXCLUDED FROM STRATA AREA)

All floor area include a/c ledge and balcony. Balconies are not to be enclosed except with a balcony screen which has been approved and complies with the Competent Authority's guideline illustration of the approved balcony screen, please refer to diagram annexed hereto as "Annexure A"




buycondo.sg



3 Bedroom

TYPE B1
96 SQM (1033 SQFT)

- #02-03
- #03-03
- #04-03
- #05-03

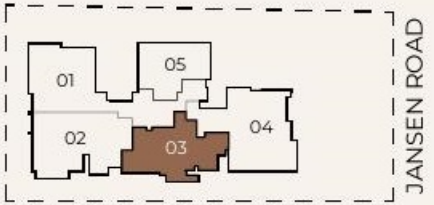

KEY PLAN: 2ND TO 5TH STOREY
NOT TO SCALE

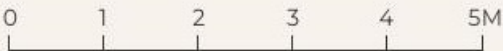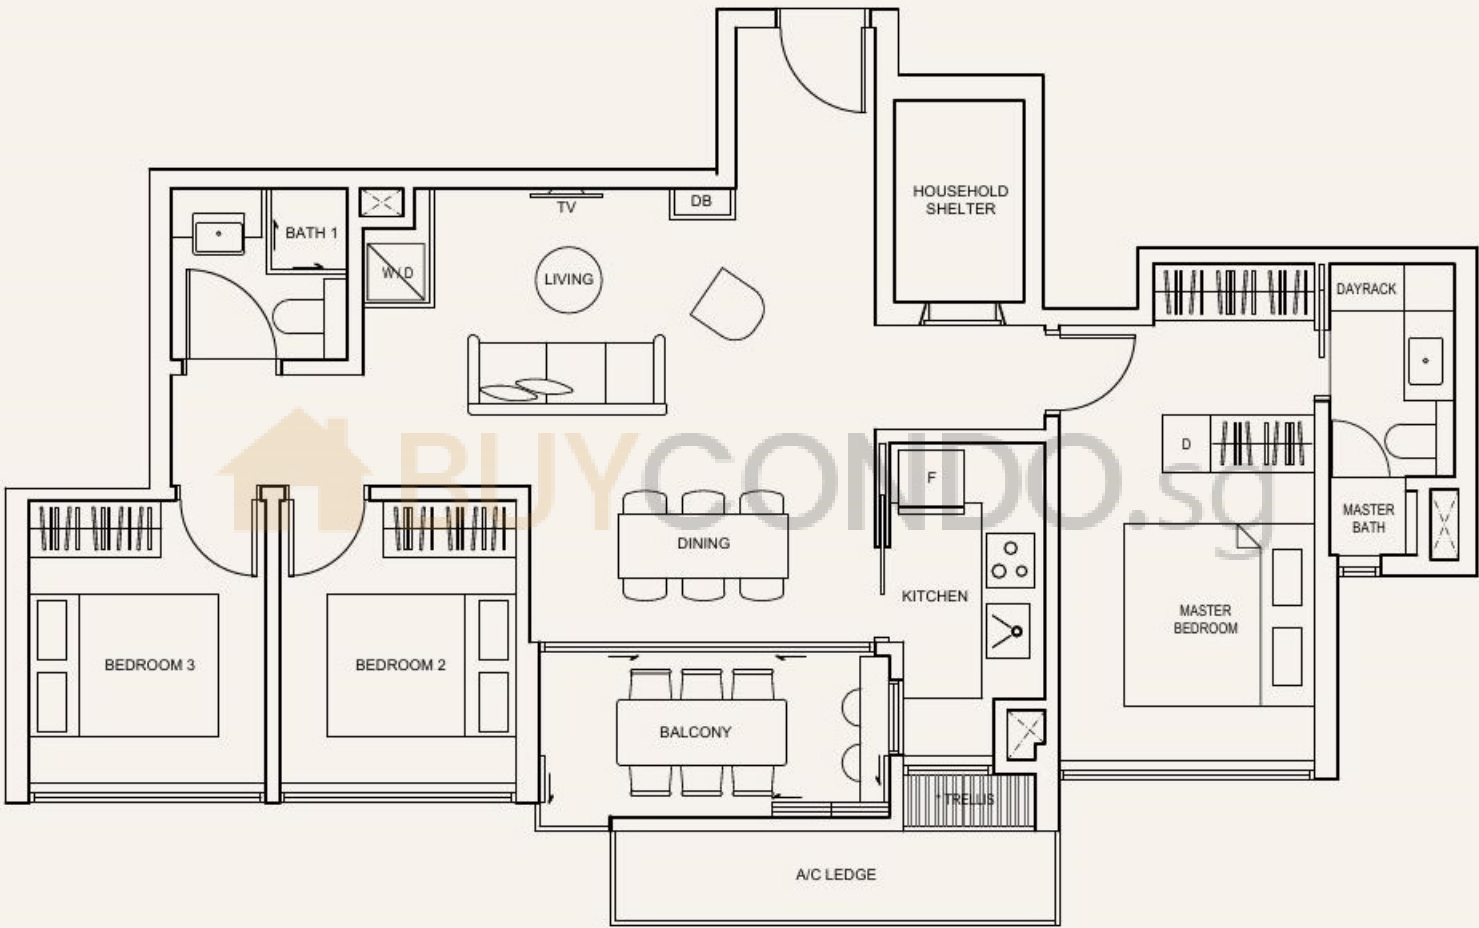

LEGEND

- A/C AIR CONDITIONING DB DISTRIBUTION BOARD F FRIDGE D DRESSER W/D WASHER CUM DRYER SERVICES VOID SPACE (EXCLUDED FROM STRATA AREA)

* TRELLIS EXCLUDED FROM STRATA AREA

All floor area include a/c ledge and balcony. Balconies are not to be enclosed except with a balcony screen which has been approved and complies with the Competent Authority's guidelines. For illustration of the approved balcony screen, please refer to diagram annexed hereto as "Annexure A"




3 Bedroom


TYPE B2

94 SQM (1012 SQFT)

#02-01
#03-01
#04-01

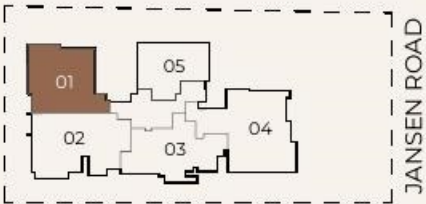

KEY PLAN: 2ND TO 4TH STOREY
NOT TO SCALE

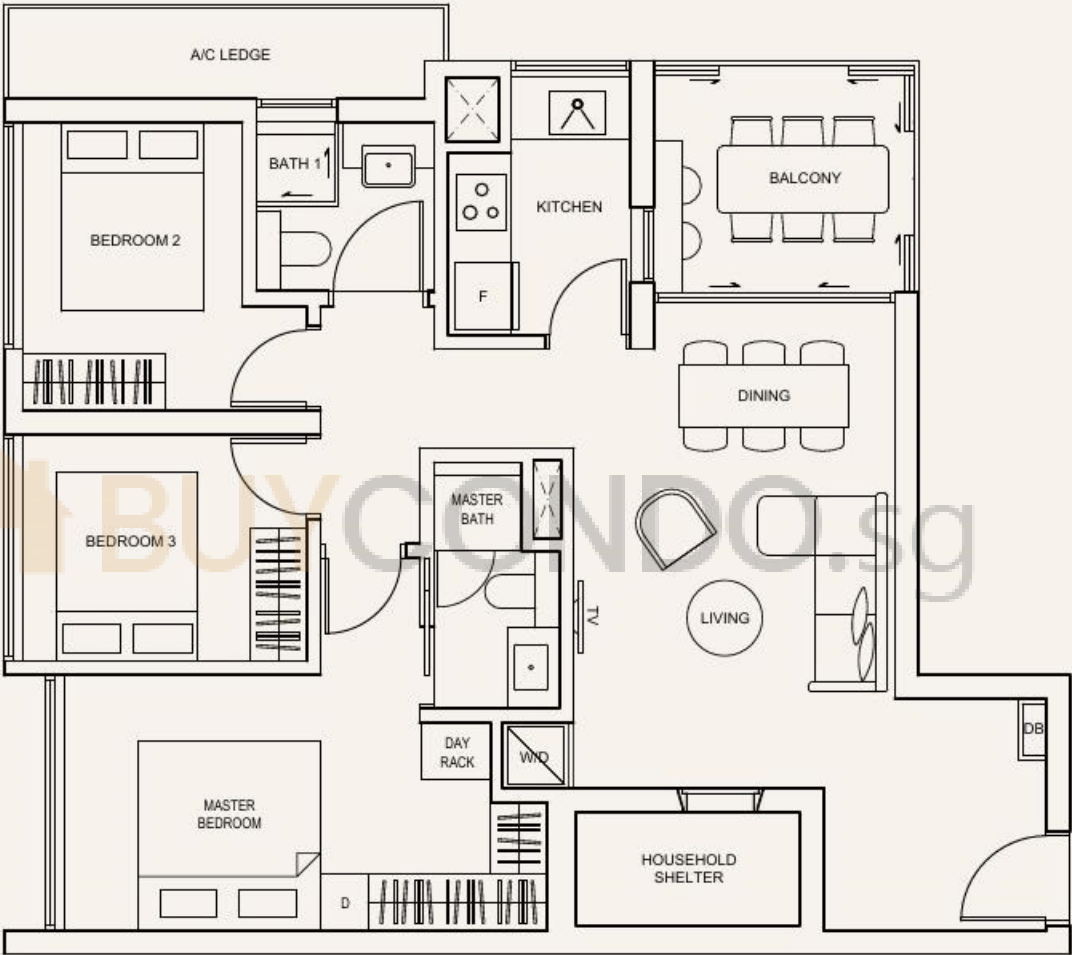

LEGEND

A/C AIR CONDITIONING **DB** DISTRIBUTION BOARD **F** FRIDGE **D** DRESSER **W/D** WASHER CUM DRYER  SERVICES VOID SPACE (EXCLUDED FROM STRATA AREA)

All floor area include a/c ledge and balcony. Balconies are not to be enclosed except with a balcony screen which has been approved and complies with the Competent Authority's guidelines. For illustration of the approved balcony screen, please refer to diagram annexed hereto as "Annexure A"




buycondo.sg


3 Bedroom

TYPE B2-A
94 SQM (1012 SQFT)

#05-01

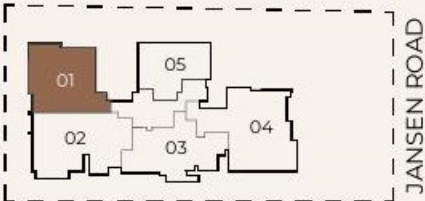

KEY PLAN: 5TH STOREY
NOT TO SCALE

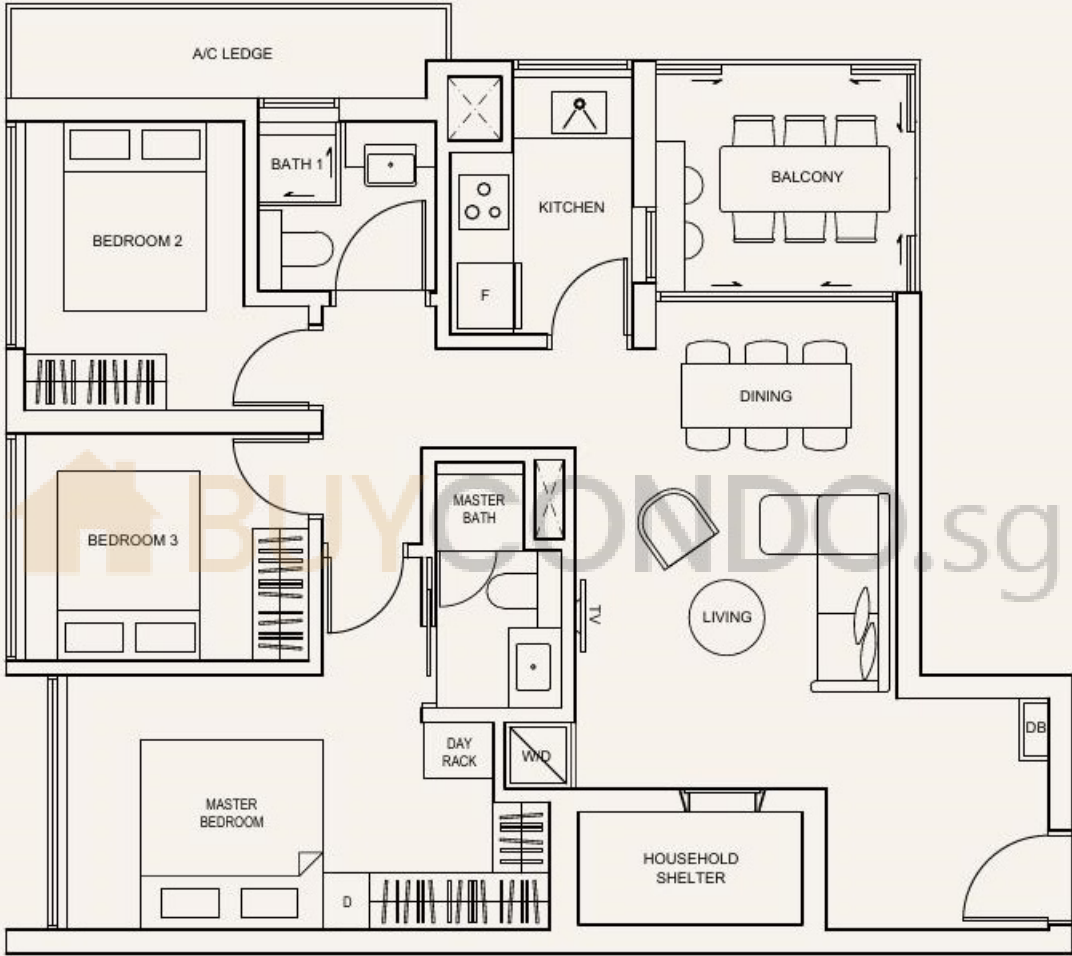

LEGEND

- A/C AIR CONDITIONING
- DB DISTRIBUTION BOARD
- F FRIDGE
- D DRESSER
- W/D WASHER CUM DRYER
- SERVICES VOID SPACE (EXCLUDED FROM STRATA AREA)


All floor area include a/c ledge and balcony. Balconies are not to be enclosed except with a balcony screen which has been approved and complies with the Competent Authority's guideline. For illustration of the approved balcony screen, please refer to diagram annexed hereto as "Annexure A"




3 Bedroom

TYPE B3
95 SQM (1023 SQFT)

#01-01

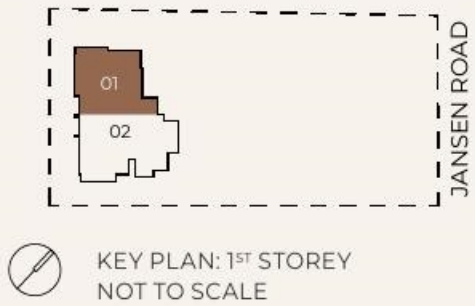

KEY PLAN: 1ST STOREY
NOT TO SCALE

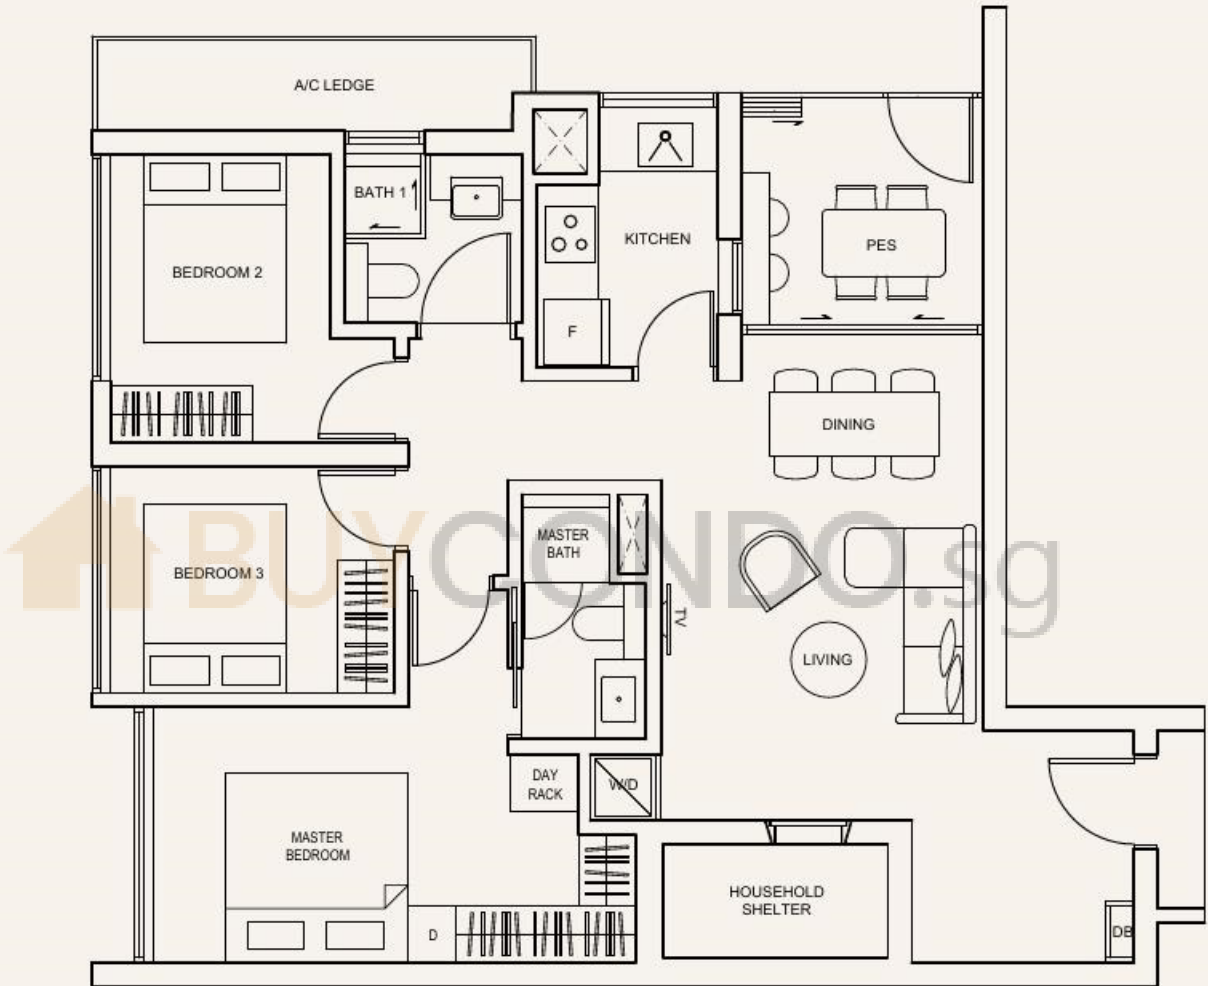

LEGEND

A/C AIR CONDITIONING **DB** DISTRIBUTION BOARD **F** FRIDGE **D** DRESSER **W/D** WASHER CUM DRYER SERVICES VOID SPACE (EXCLUDED FROM STRATA AREA)

All floor area include a/c ledge and pes. Pes are not to be enclosed except with a balcony screen which has been approved and complies with the Competent Authority's guidelines. For an illustration of the approved balcony screen, please refer to diagram annexed hereto as "Annexure A"




buycondo.sg


4 Bedroom

TYPE C1
115 SQM (1238 SQFT)

- #02-02
- #03-02
- #04-02
- #05-02

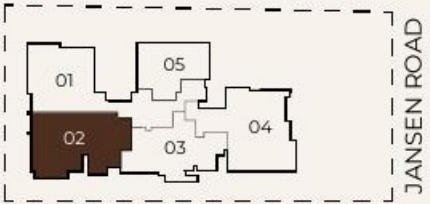

KEY PLAN: 2ND TO 5TH STOREY
NOT TO SCALE

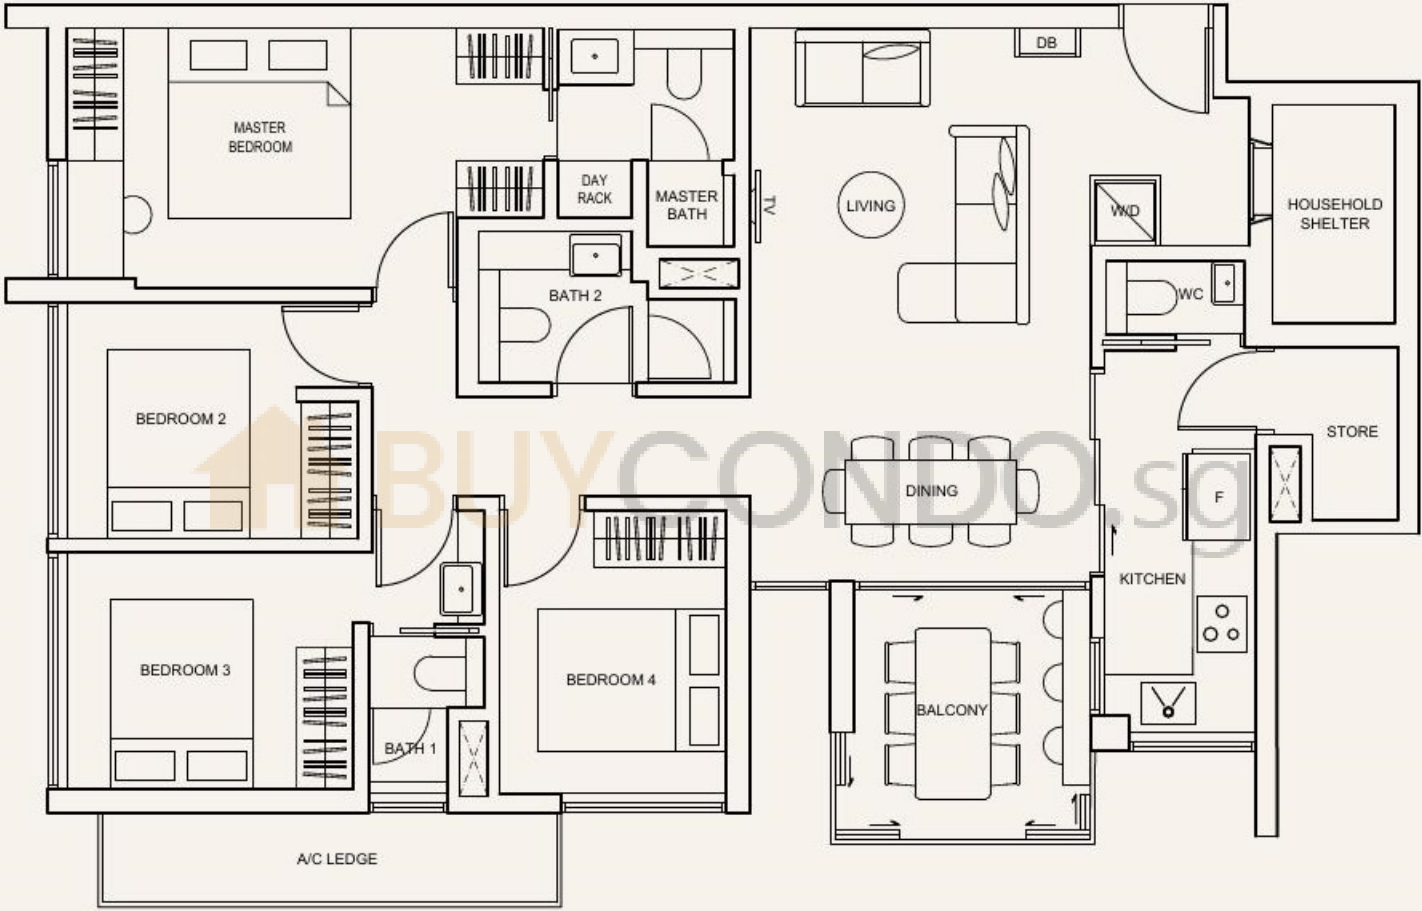

LEGEND

- A/C AIR CONDITIONING
- DB DISTRIBUTION BOARD
- F FRIDGE
- W/D WASHER CUM DRYER
- Services Void Space (EXCLUDED FROM STRATA AREA)


All floor area include a/c ledge and balcony. Balconies are not to be enclosed except with a balcony screen which has been approved and complies with the Competent Authority's guidelines. For illustration of the approved balcony screen, please refer to diagram annexed hereto as "Annexure A"




4 Bedroom

TYPE C2
124 SQM (1335 SQFT)

#02-04
#03-04
#04-04

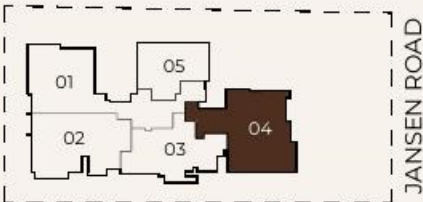

KEY PLAN: 2ND TO 4TH STOREY
NOT TO SCALE

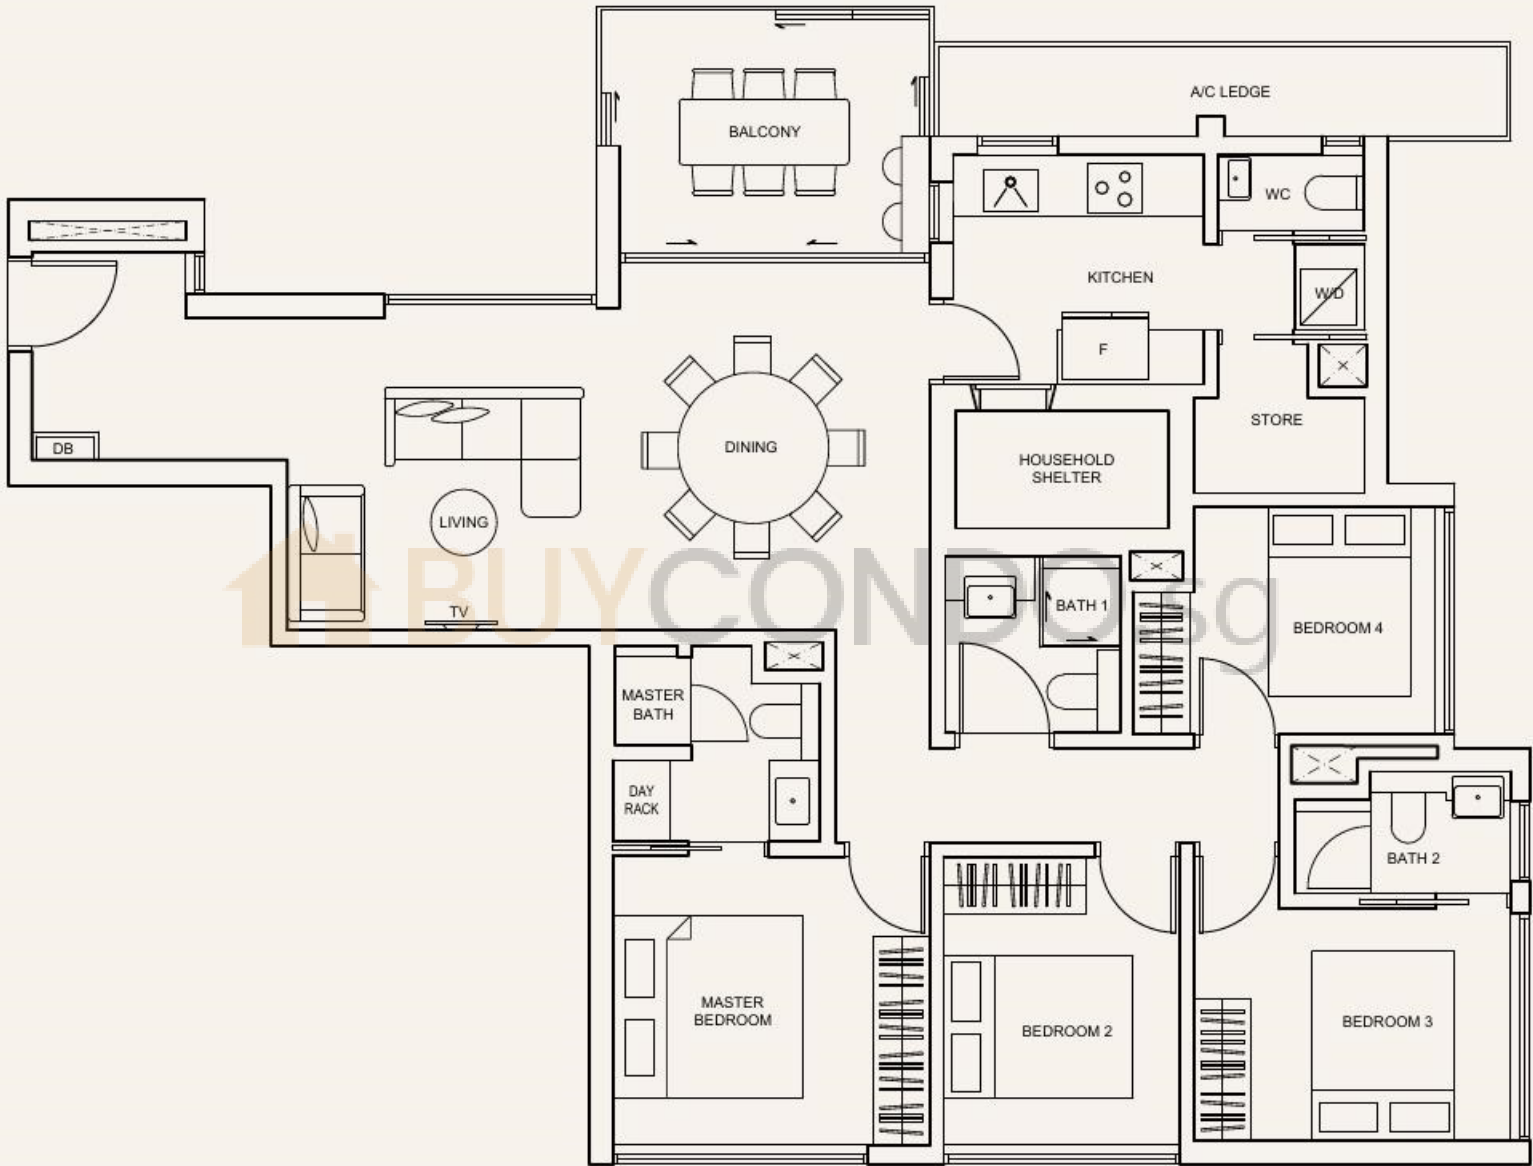

LEGEND

- A/C AIR CONDITIONING
- DB DISTRIBUTION BOARD
- F FRIDGE
- W/D WASHER CUM DRYER
- SERVICES VOID SPACE
(EXCLUDED FROM STRATA AREA)

All floor area include a/c ledge and balcony. Balconies are not to be enclosed except with a balcony screen which has been approved and complies with the Competent Authority's guidelines. For illustration of the approved balcony screen, please refer to diagram annexed hereto as "Annexure A"




buycondo.sg


4 Bedroom

TYPE C2-A
124 SQM (1335 SQFT)

#05-04

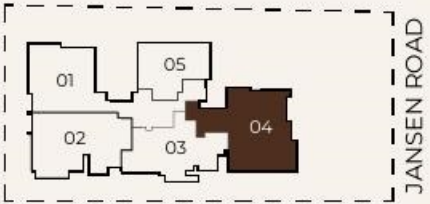

KEY PLAN: 5TH STOREY
NOT TO SCALE

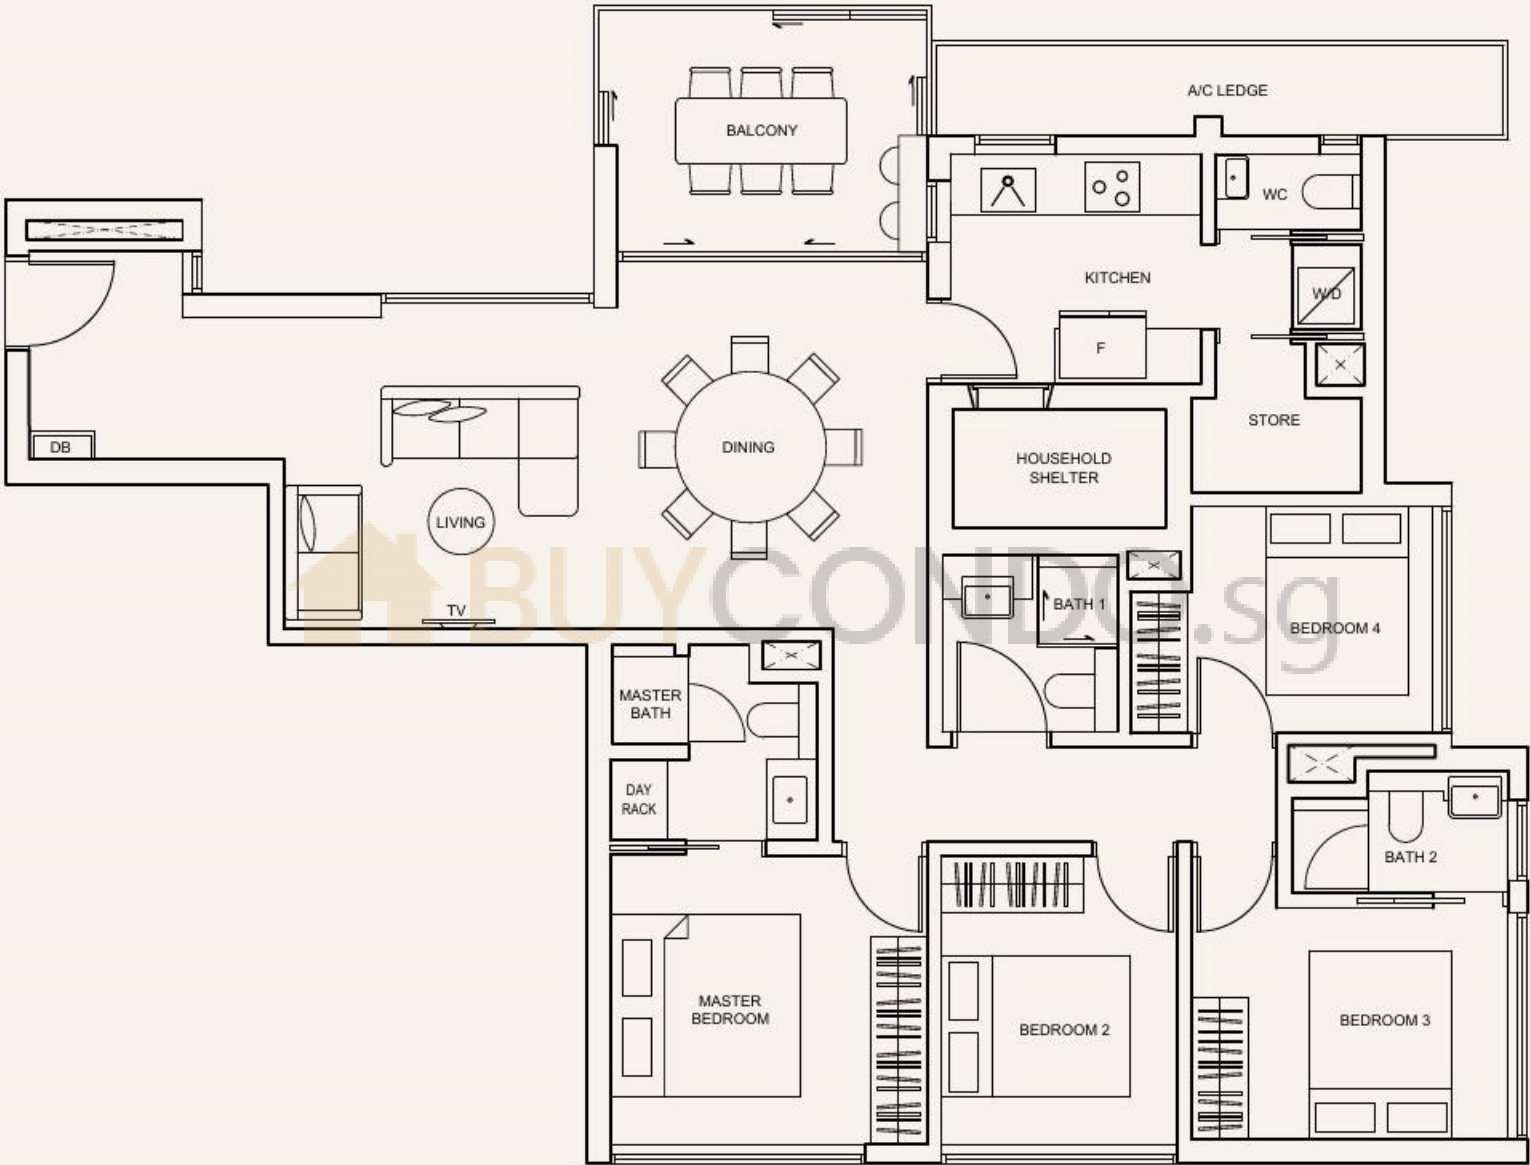

LEGEND

- A/C** AIR CONDITIONING **DB** DISTRIBUTION BOARD **F** FRIDGE **W/D** WASHER CUM DRYER SERVICES VOID SPACE (EXCLUDED FROM STRATA AREA)

All floor area include a/c ledge and balcony. Balconies are not to be enclosed except with a balcony screen which has been approved and complies with the Competent Authority's guideline. For illustration of the approved balcony screen, please refer to diagram annexed hereto as "Annexure A"




4 Bedroom

TYPE C3
117 SQM (1259 SQFT)

#01-02



KEY PLAN: 1ST STOREY
NOT TO SCALE

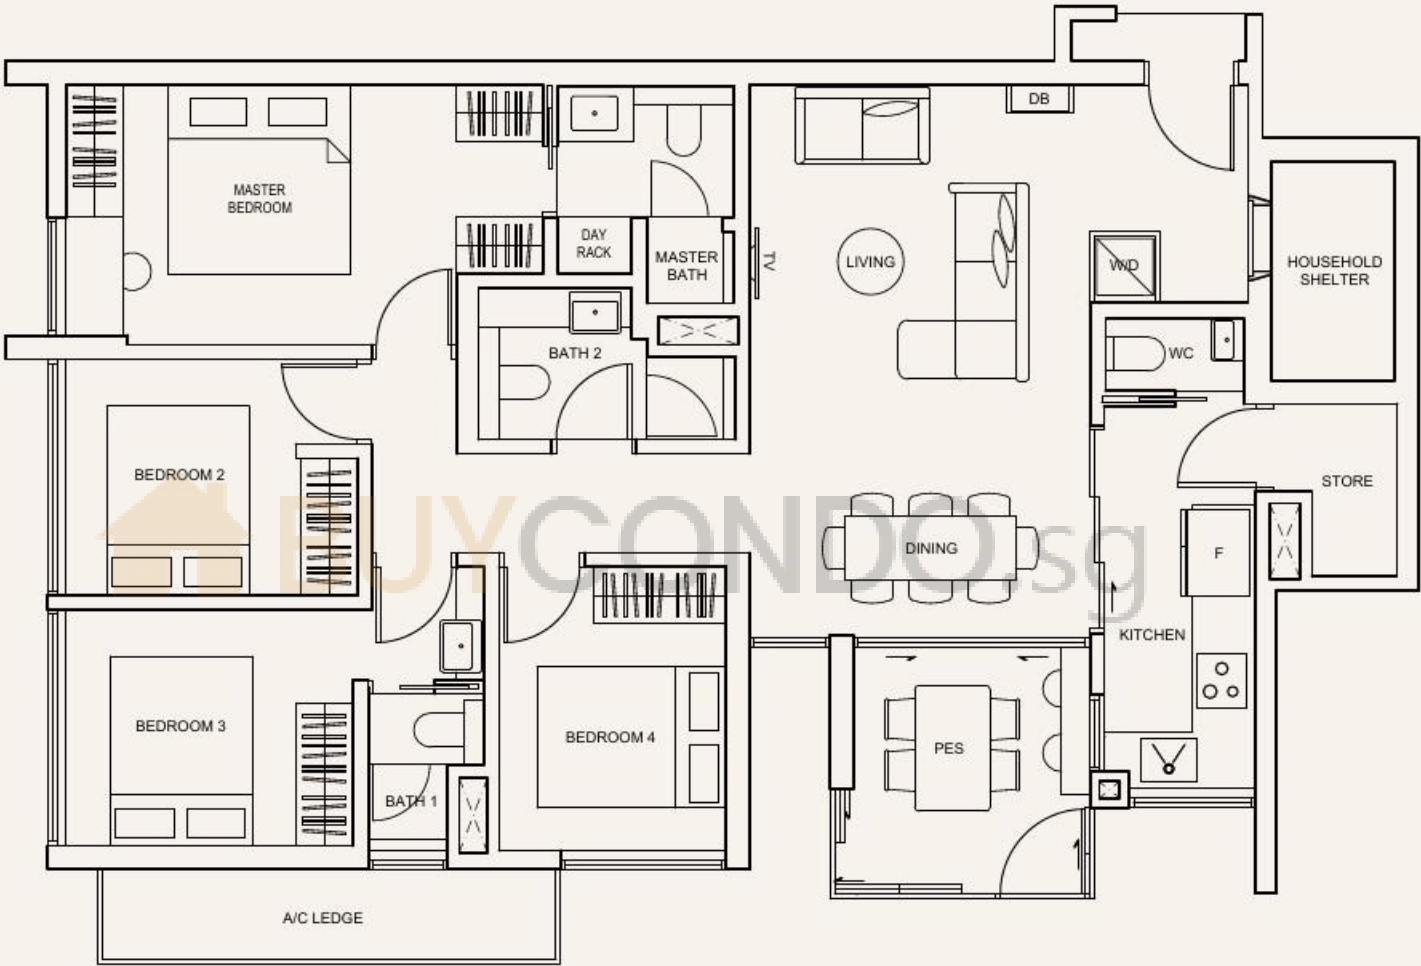

LEGEND

- A/C** AIR CONDITIONING **DB** DISTRIBUTION BOARD **F** FRIDGE **W/D** WASHER CUM DRYER SERVICES VOID SPACE (EXCLUDED FROM STRATA AREA)

All floor area include a/c ledge and pes. Pes are not to be enclosed except with a balcony screen which has been approved and complies with the Competent Authority's guidelines. For an ill the approved balcony screen, please refer to diagram annexed hereto as "Annexure A"



buycondo.sg

BUYCONDO.SG

Considering Jansen House?



Free Home Estimates

buycondo.sg



Free Property Calculators

listings.sg

WhatsApp +65 8986 1688