

BUYCONDO.SG

Pavilion Square - Floor Plans



Free Home Estimates

buycondo.sg




Free Property Calculators


listings.sg

WhatsApp +65 8986 1688

Floor Plans

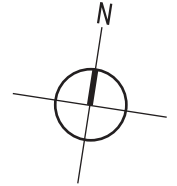

TYPES	UNITS	AREA
F	#B1-11	15 SQ M / 161 SQ F
I	#B1-12	17 SQ M / 183 SQ F
I	#B1-13	17 SQ M / 183 SQ F
I	#B1-14	17 SQ M / 183 SQ F
I	#B1-15	17 SQ M / 183 SQ F
I	#B1-16	17 SQ M / 183 SQ F
I	#B1-17	17 SQ M / 183 SQ F
K	#B1-18	28 SQ M / 301 SQ F
D	#B1-19	11 SQ M / 118 SQ F
D	#B1-20	11 SQ M / 118 SQ F
D	#B1-21	11 SQ M / 118 SQ F
K	#B1-22	28 SQ M / 301 SQ F
I	#B1-23	17 SQ M / 183 SQ F
I	#B1-24	17 SQ M / 183 SQ F
I	#B1-25	17 SQ M / 183 SQ F
I	#B1-26	17 SQ M / 183 SQ F
J	#B1-27	21 SQ M / 226 SQ F
C	#B1-28	10 SQ M / 108 SQ F
E	#B1-29	12 SQ M / 129 SQ F
E	#B1-30	12 SQ M / 129 SQ F
E	#B1-31	12 SQ M / 129 SQ F
E	#B1-32	12 SQ M / 129 SQ F
F	#B1-33	13 SQ M / 140 SQ F
F	#B1-34	13 SQ M / 140 SQ F
E	#B1-35	12 SQ M / 129 SQ F
E	#B1-36	12 SQ M / 129 SQ F
E	#B1-37	12 SQ M / 129 SQ F
E	#B1-38	12 SQ M / 129 SQ F
F	#B1-39	13 SQ M / 140 SQ F

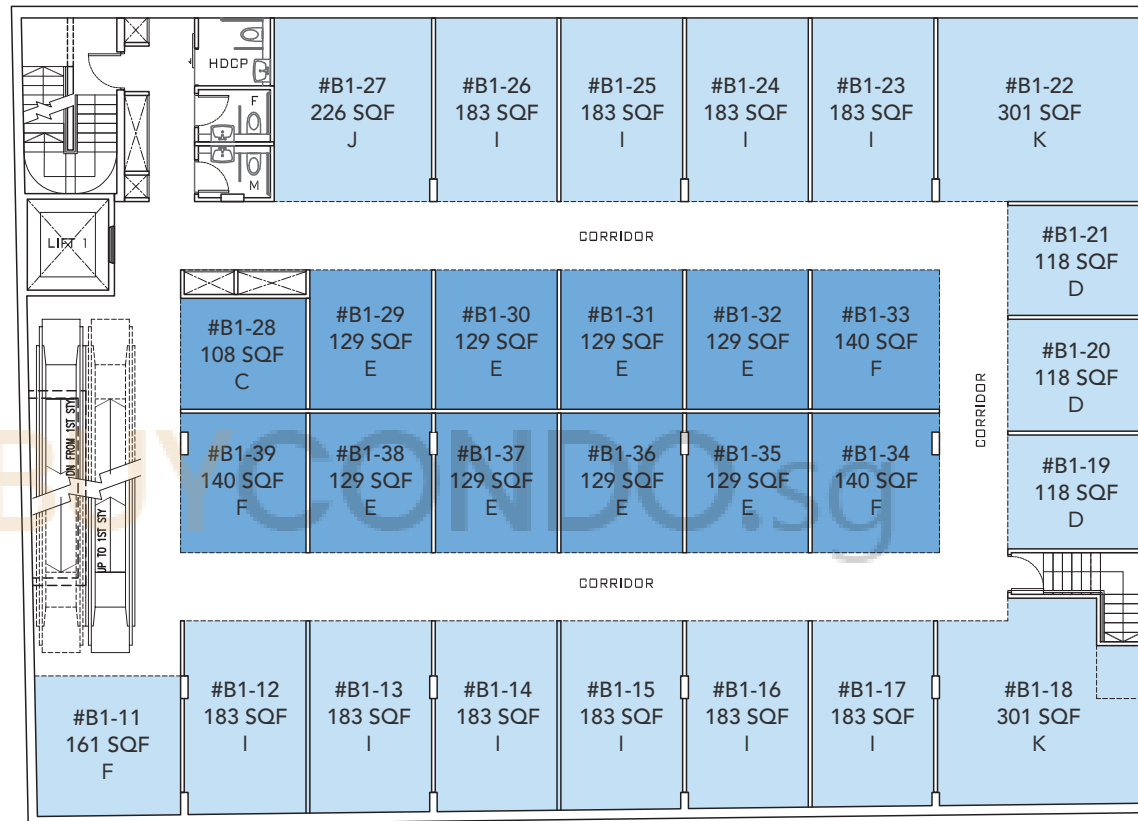


Scale: 1:200

● F&B Outlets

Basement



Floor Plans

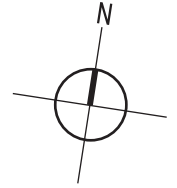


TYPES	UNITS	AREA
D	#01-11	11 SQ M / 118 SQ F
D	#01-12	11 SQ M / 118 SQ F
D	#01-13	11 SQ M / 118 SQ F
D	#01-14	11 SQ M / 118 SQ F
D	#01-15	11 SQ M / 118 SQ F
D	#01-16	11 SQ M / 118 SQ F
B	#01-17	09 SQ M / 097 SQ F
C	#01-18	10 SQ M / 108 SQ F
C	#01-19	10 SQ M / 108 SQ F
C	#01-20	10 SQ M / 108 SQ F
C	#01-21	10 SQ M / 108 SQ F
C	#01-22	10 SQ M / 108 SQ F
E	#01-23	12 SQ M / 129 SQ F
E	#01-24	12 SQ M / 129 SQ F
E	#01-25	12 SQ M / 129 SQ F
I	#01-26	17 SQ M / 183 SQ F
I	#01-27	17 SQ M / 183 SQ F
A	#01-28	08 SQ M / 086 SQ F
C	#01-29	10 SQ M / 108 SQ F
C	#01-30	10 SQ M / 108 SQ F
C	#01-31	10 SQ M / 108 SQ F
C	#01-32	10 SQ M / 108 SQ F
C	#01-33	10 SQ M / 108 SQ F
C	#01-34	10 SQ M / 108 SQ F
C	#01-35	10 SQ M / 108 SQ F
C	#01-36	10 SQ M / 108 SQ F
C	#01-37	10 SQ M / 108 SQ F
C	#01-38	10 SQ M / 108 SQ F
C	#01-39	10 SQ M / 108 SQ F




1st Storey



Floor Plans

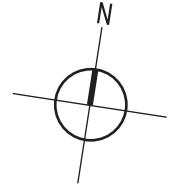

TYPES	UNITS	AREA
O	#02-11	35 SQ M / 377 SQ F
I	#02-12	17 SQ M / 183 SQ F
I	#02-13	17 SQ M / 183 SQ F
I	#02-14	17 SQ M / 183 SQ F
I	#02-15	17 SQ M / 183 SQ F
I	#02-16	17 SQ M / 183 SQ F
L	#02-17	30 SQ M / 323 SQ F
H	#02-18	15 SQ M / 161 SQ F
H	#02-19	15 SQ M / 161 SQ F
G	#02-21	14 SQ M / 151 SQ F
F	#02-22	13 SQ M / 140 SQ F
I	#02-23	17 SQ M / 183 SQ F
I	#02-24	17 SQ M / 183 SQ F
I	#02-25	17 SQ M / 183 SQ F
E	#02-26	12 SQ M / 129 SQ F
E	#02-27	12 SQ M / 129 SQ F
C	#02-28	10 SQ M / 108 SQ F
E	#02-29	12 SQ M / 129 SQ F
E	#02-30	12 SQ M / 129 SQ F
E	#02-31	12 SQ M / 129 SQ F
E	#02-32	12 SQ M / 129 SQ F
F	#02-33	13 SQ M / 140 SQ F
F	#02-34	13 SQ M / 140 SQ F
E	#02-35	12 SQ M / 129 SQ F
E	#02-36	12 SQ M / 129 SQ F
E	#02-37	12 SQ M / 129 SQ F
E	#02-38	12 SQ M / 129 SQ F
E	#02-39	12 SQ M / 129 SQ F

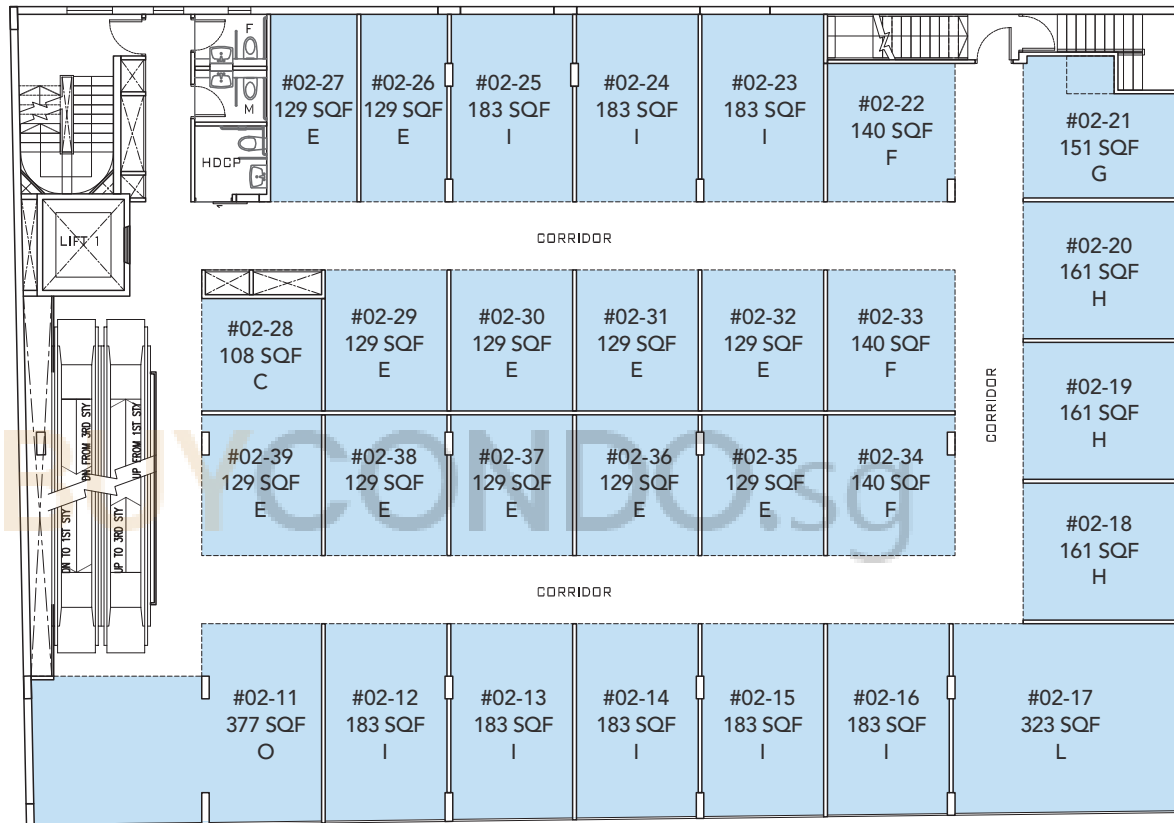


Scale: 1:200

2nd Storey





buycondo.sg

Floor Plans

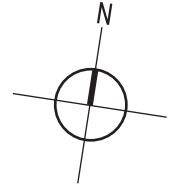

TYPES	UNITS	AREA
P	#03-11	70 SQ M / 753 SQ F
M	#03-12	31 SQ M / 334 SQ F
N	#03-13	32 SQ M / 344 SQ F
N	#03-14	32 SQ M / 344 SQ F
N	#03-15	32 SQ M / 344 SQ F
Q	#03-16	86 SQ M / 926 SQ F

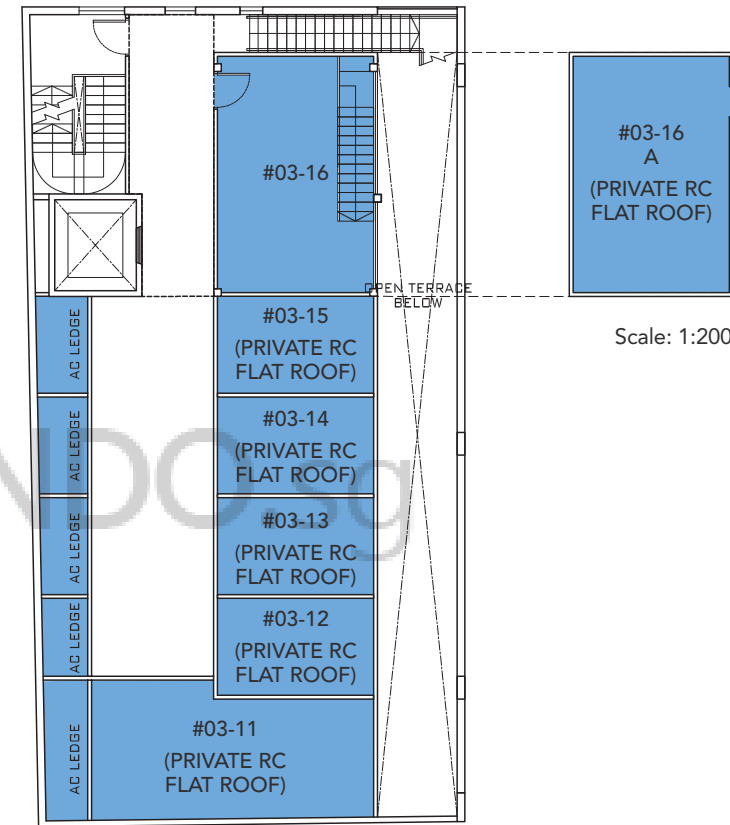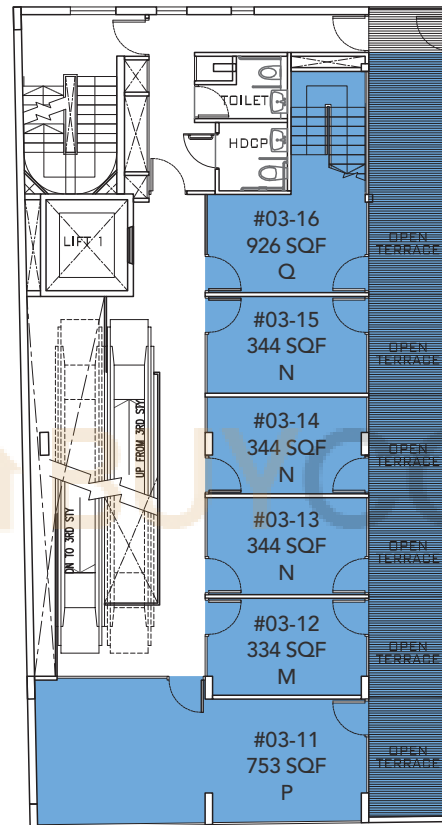

Scale: 1:200

● F&B Outlets



3rd Storey

4th Storey




buycondo.sg

Floor Plans

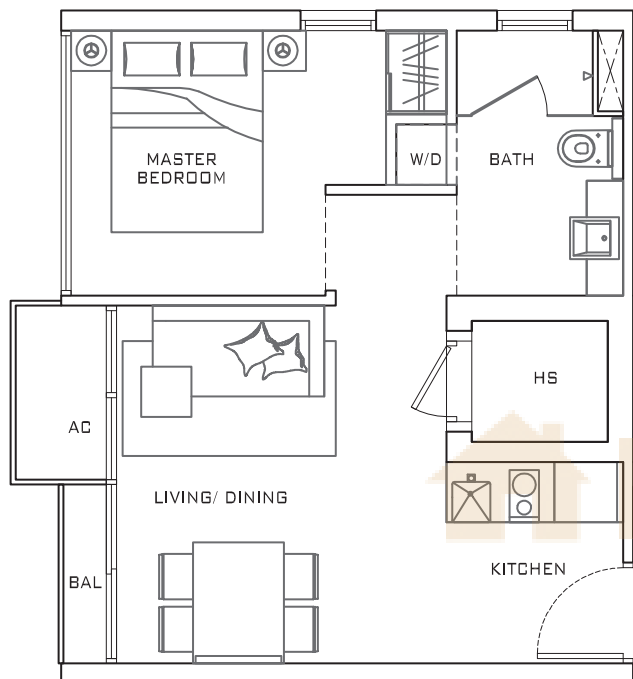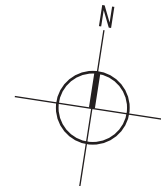

UNITS
#02-01
#03-01
#04-01
#05-01
#06-01
#07-01
#08-01

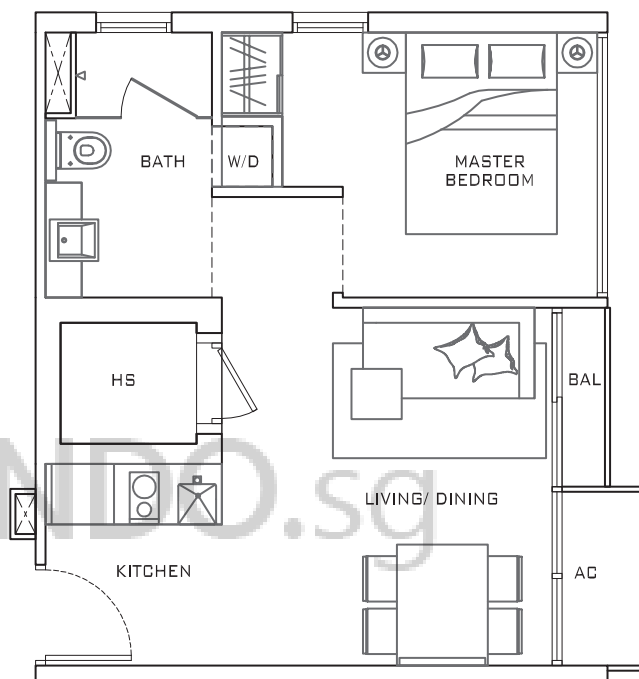


UNITS
#02-02
#03-02
#04-02
#05-02
#06-02
#07-02
#08-02

A1

37 SQM / 398 SQF


Scale: 1:75

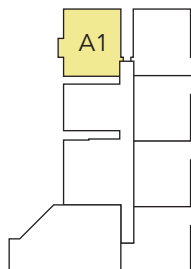

A2



37 SQM / 398 SQF

Scale: 1:75

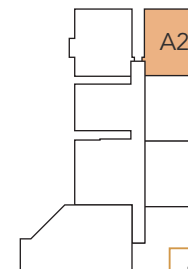


buycondo.sg

Floor Plans

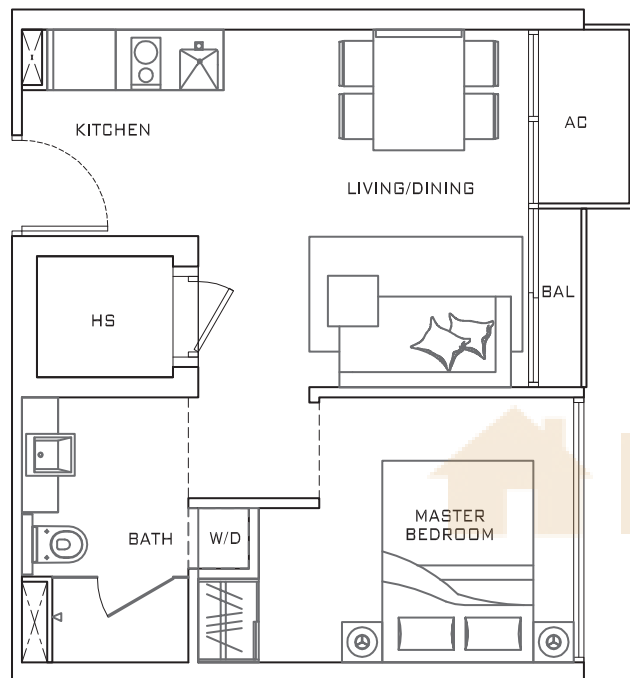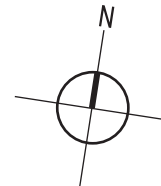


UNITS
#02-03
#03-03
#04-03
#05-03
#06-03
#07-03
#08-03
#02-04
#03-04
#04-04
#05-04
#06-04
#07-04
#08-04

Scale: 1:75

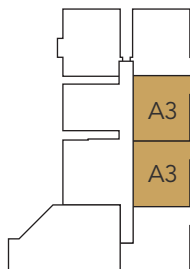


A3

37 SQM / 398 SQF

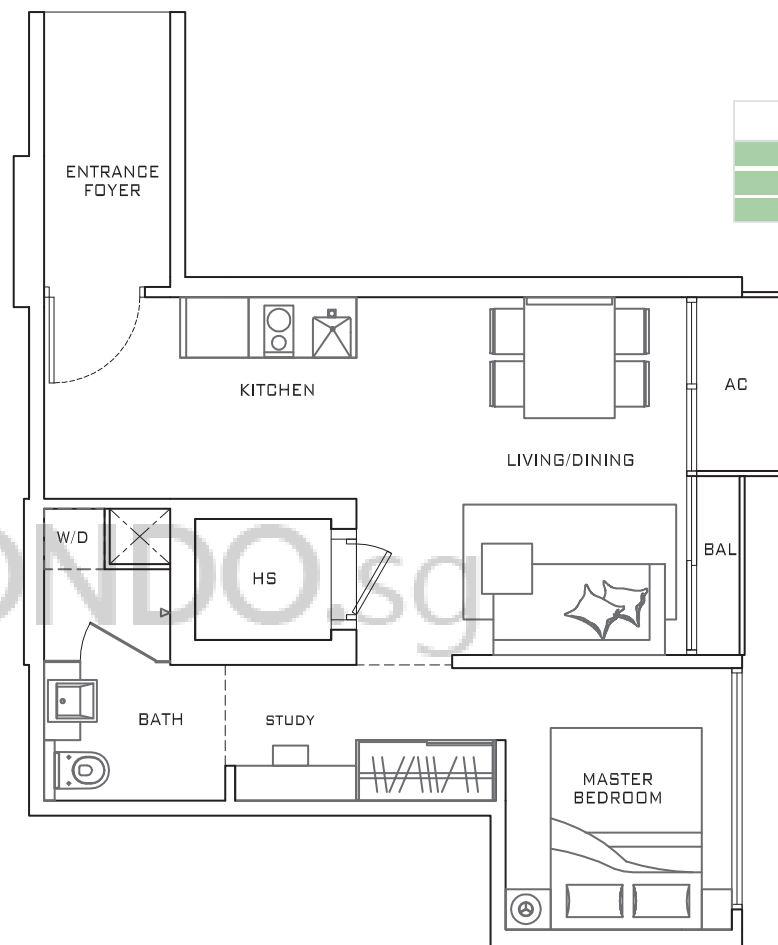

UNITS
#03-05
#04-05
#05-05

Scale: 1:75

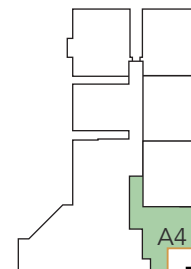



A4

43 SQM / 463 SQF




buycondo.sg

Floor Plans

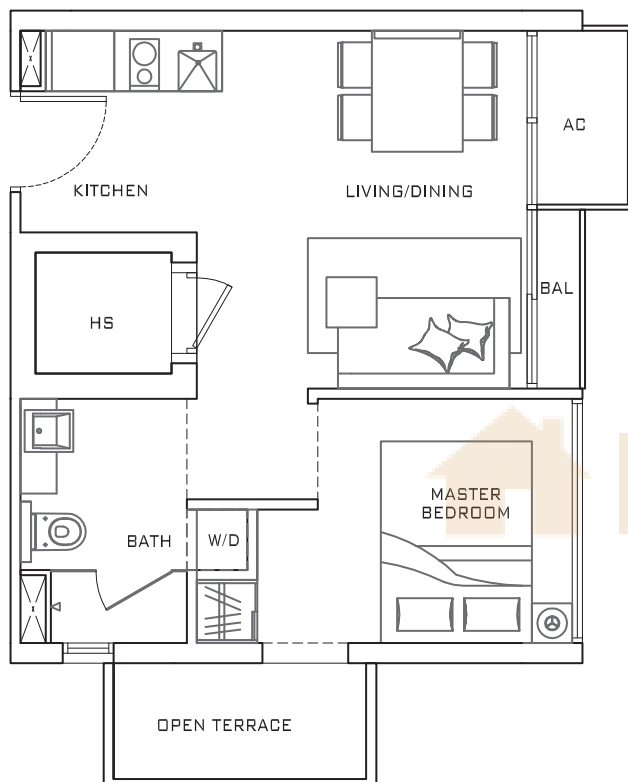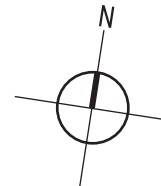

UNIT
#06-05

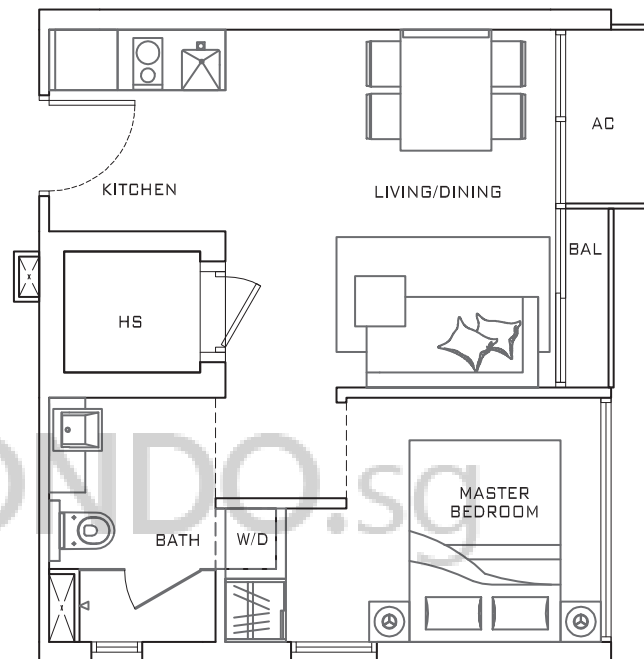


UNITS
#07-05
#08-05

A5

39 SQM / 420 SQF


Scale: 1:75

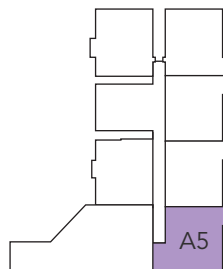

A6


36 SQM / 388 SQF

Scale: 1:75

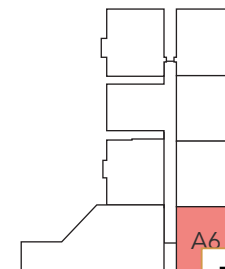


buycondo.sg

Floor Plans

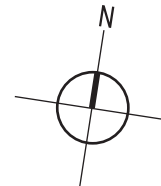

UNITS
#06-07
#07-07
#08-07

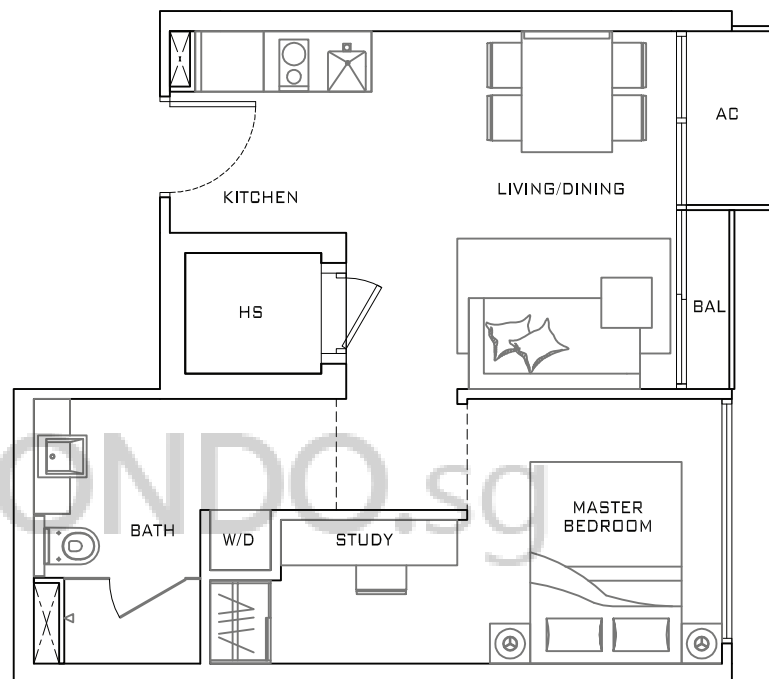


UNIT
#02-05

A7

37 SQM / 398 SQF


Scale: 1:75

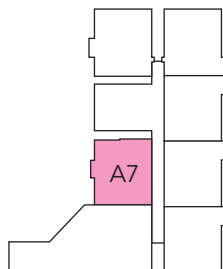

B1


40 SQM / 431 SQF

Scale: 1:75

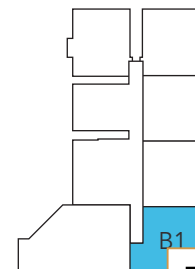


buycondo.sg

Floor Plans

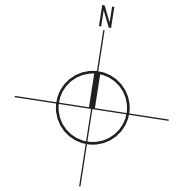

UNIT


#02-06

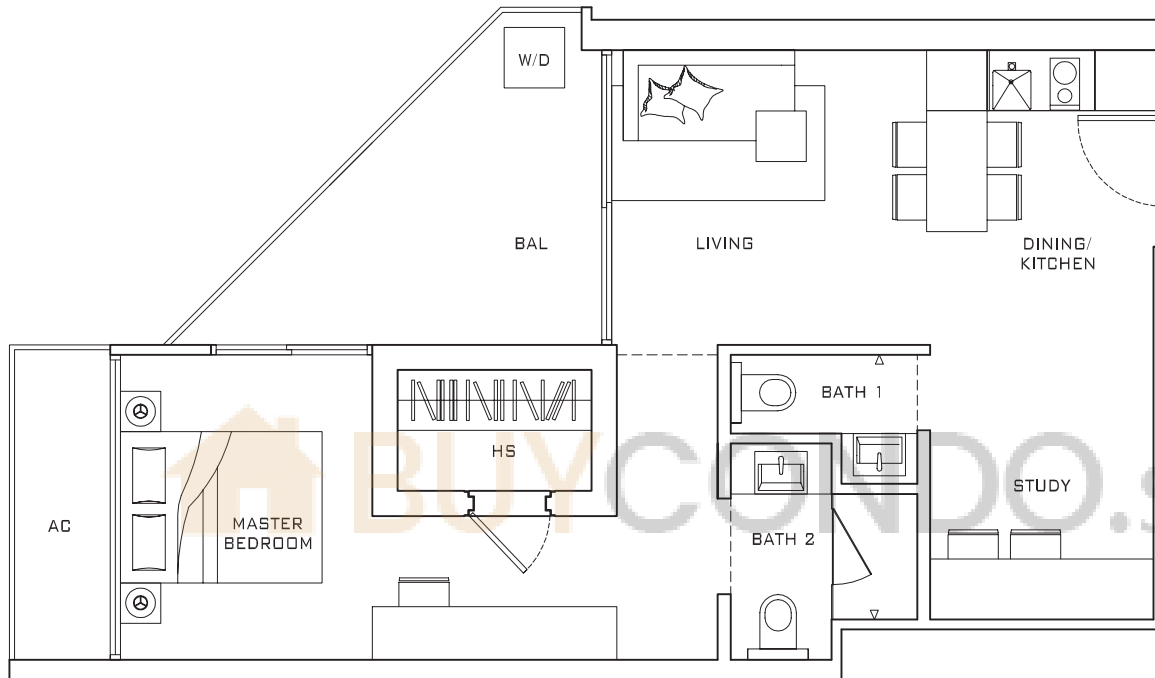

C1


61 SQM / 657 SQF

Scale: 1:75

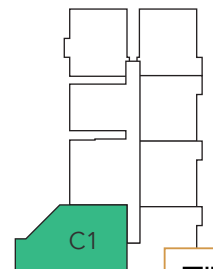


buycondo.sg

Floor Plans

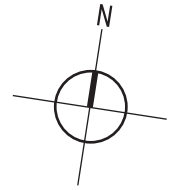

UNIT


#06-06

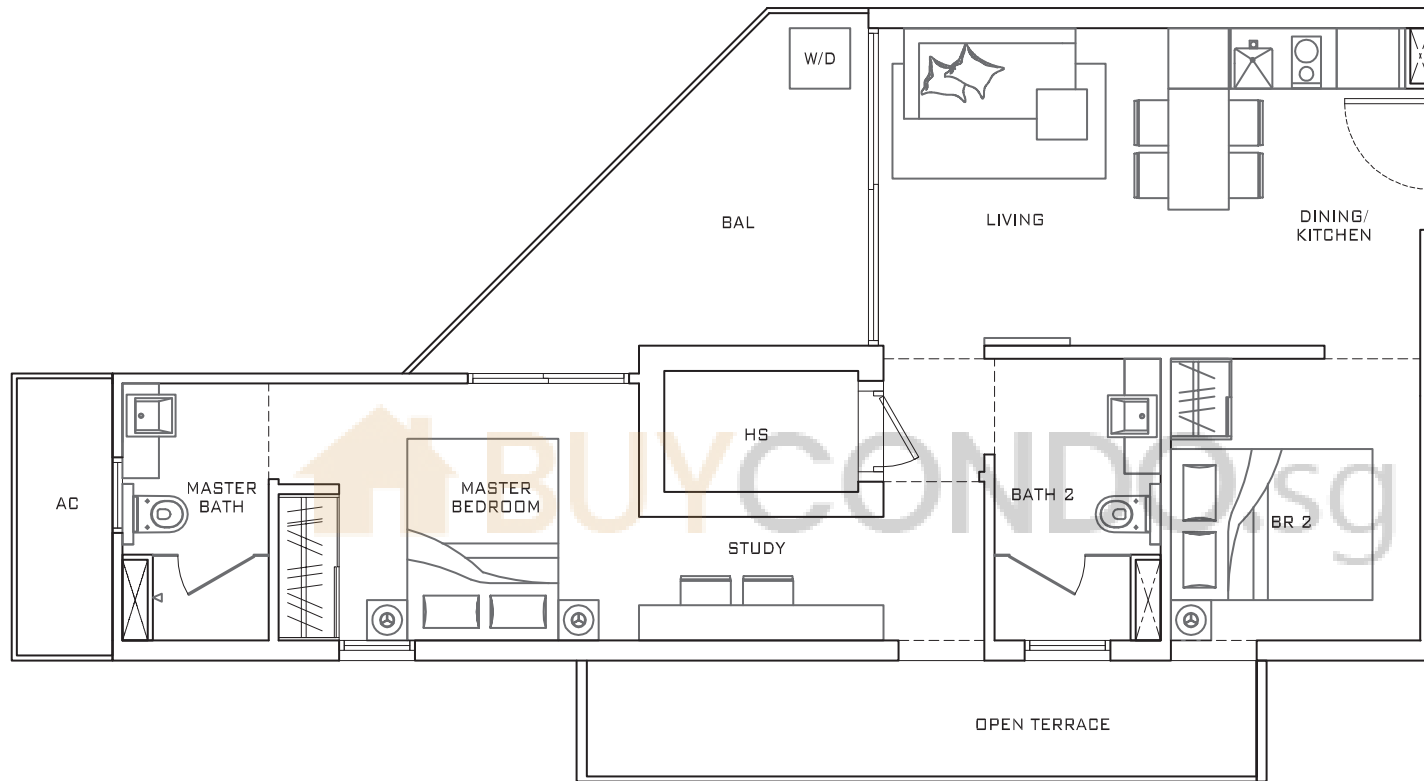

C2



76 SQM / 818 SQF

Scale: 1:75

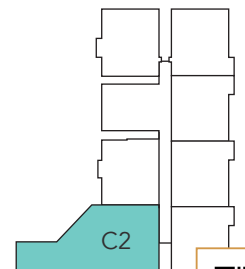

buycondo.sg

Floor Plans

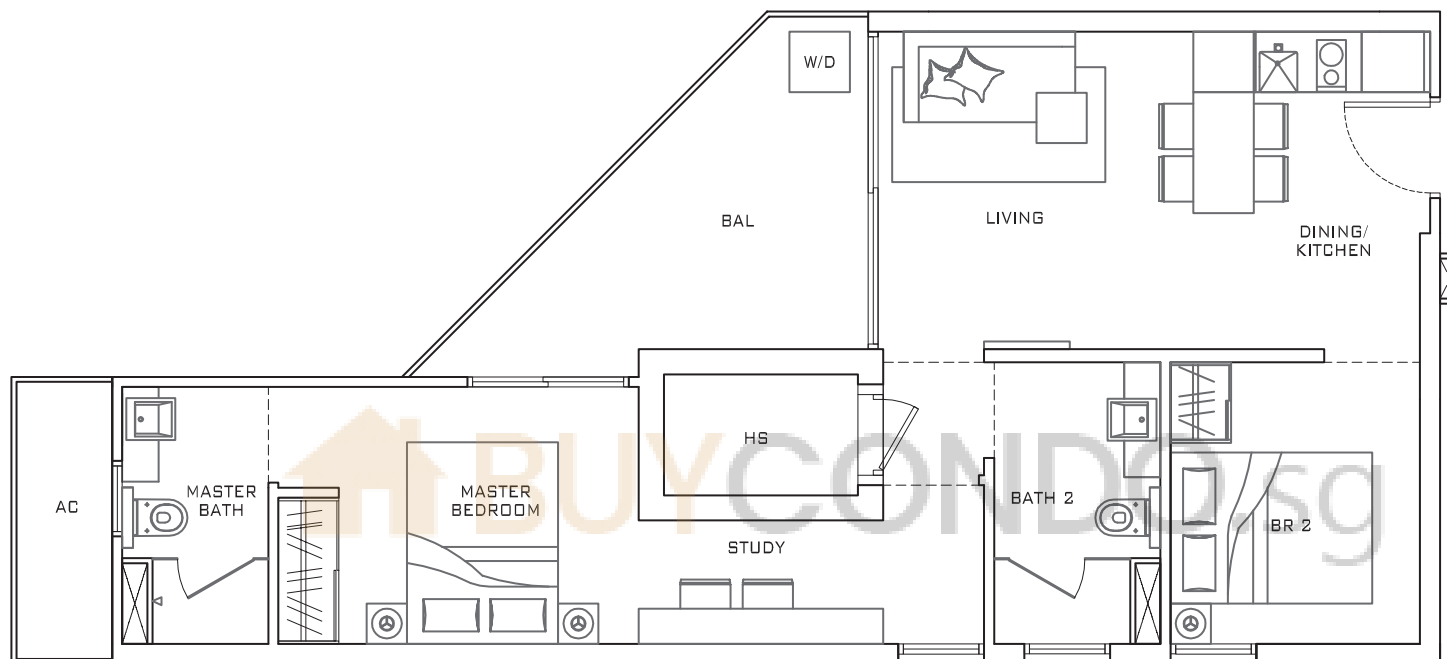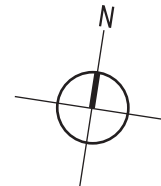

UNITS


#07-06

#08-06

C3

68 SQM / 732 SQF

Scale: 1:75

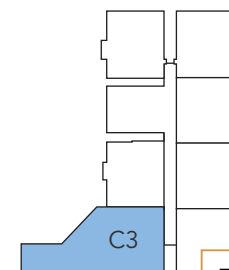

buycondo.sg

BUYCONDO.SG

Considering Pavilion Square?



Free Home Estimates

buycondo.sg



Free Property Calculators

listings.sg

WhatsApp +65 8986 1688