

BUYCONDO.SG

Pavilion 11 - Floor Plans



Free Home Estimates

buycondo.sg



Free Property Calculators


listings.sg

WhatsApp +65 8986 1688

PENTHOUSE UPPER LEVEL

#31-01, #31-03 (mirror image)

#31-05, #31-07 (mirror image)

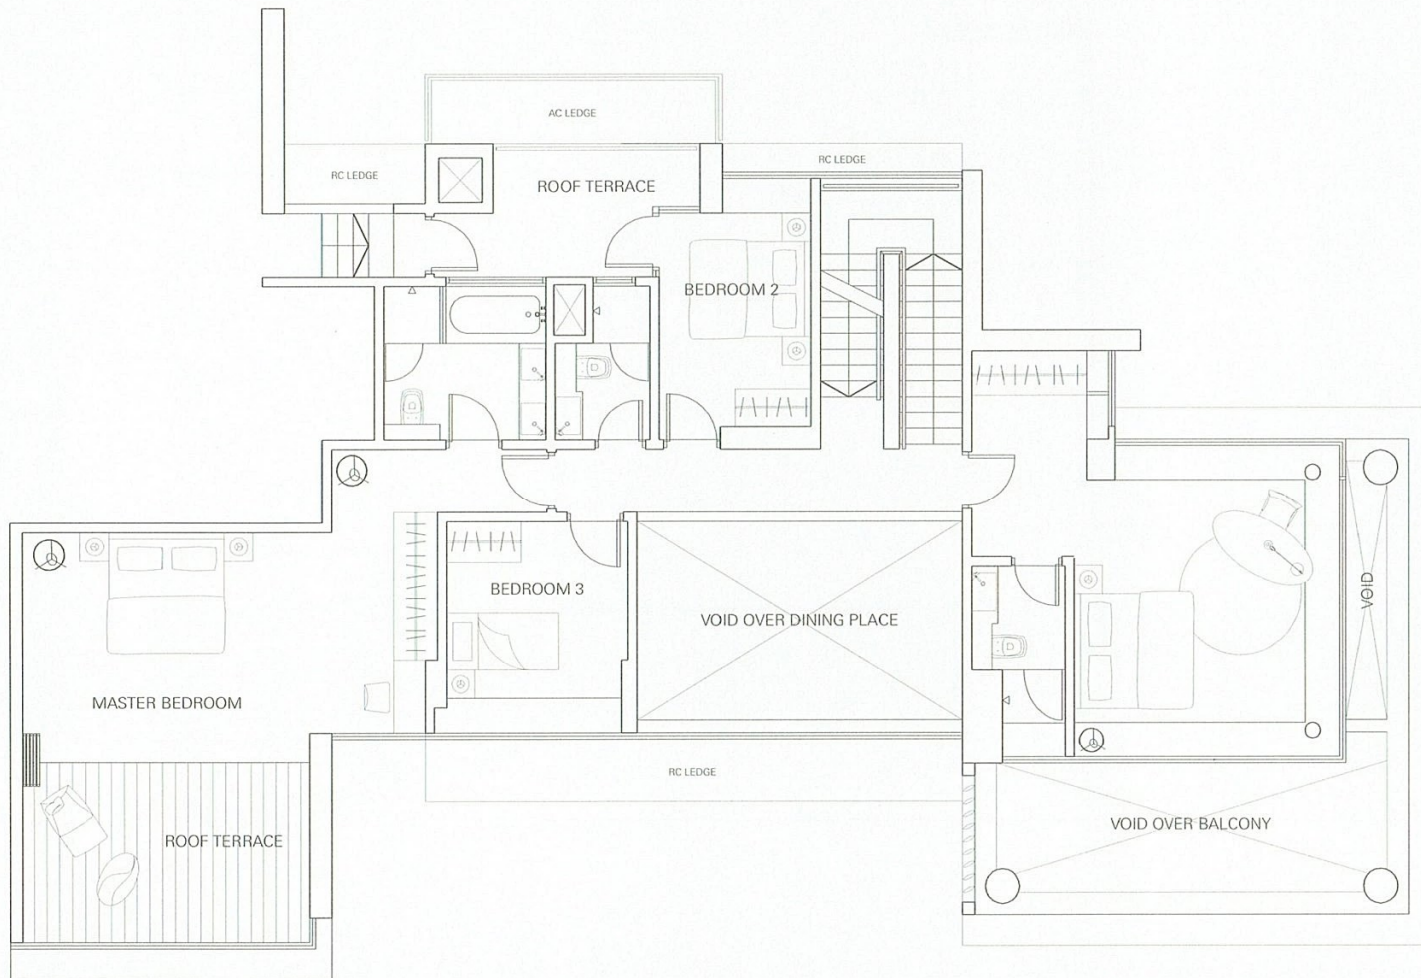


buycondo.sg

The above plans are subject to change as may be approved by the relevant authority. Areas are approximate measurements and subject to final survey. Plans are not to scale.

PENTHOUSE ROOF GARDEN

#31-01, #31-03 (mirror image)

#31-05, #31-07 (mirror image)

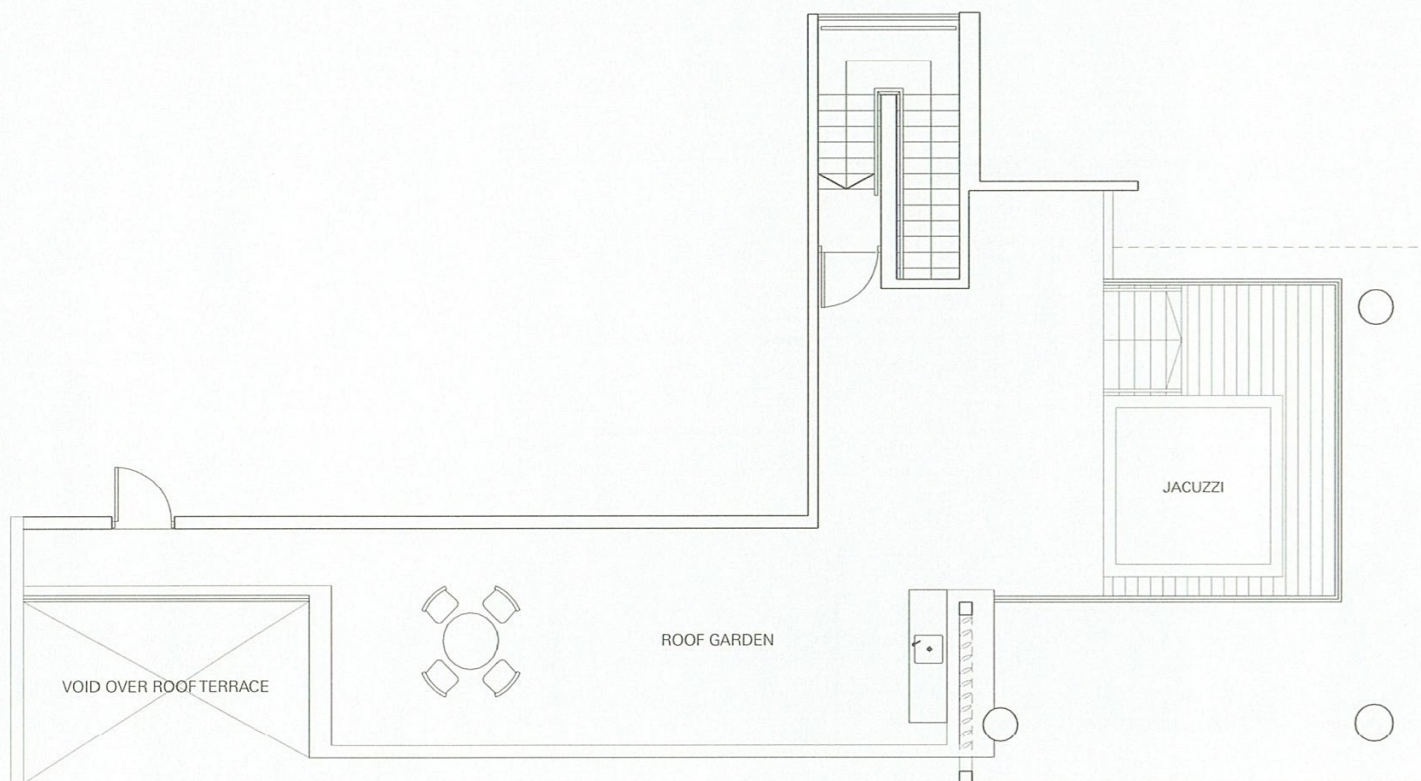

buycondosg


The above plans are subject to change as may be approved by the relevant authority. Areas are approximate measurements and subject to final survey. Plans are not to scale.

TYPE B: 3-BEDROOM

138sq m / 1485sq ft

#02-01 – #30-01, #02-03 – #30-03 (mirror image)

#02-05 – #30-05, #02-07 – #30-07 (mirror image)

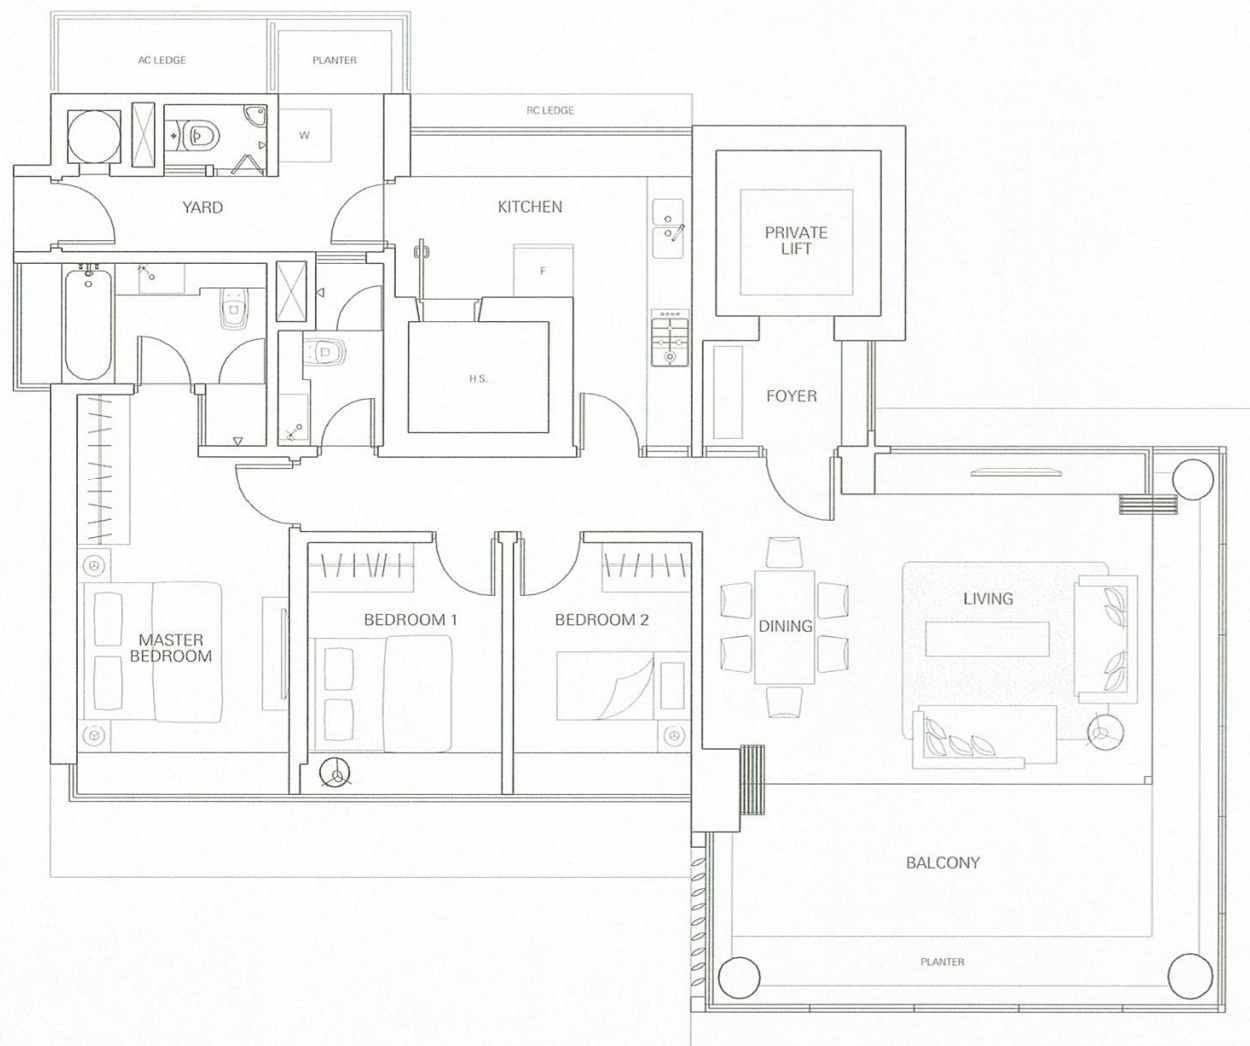

buycondo.sg


The above plans are subject to change as may be approved by the relevant authority. Areas are approximate measurements and subject to final survey. Plans are not to scale.

TYPE P: PENTHOUSE LOWER LEVEL

392sq m / 4219sq ft

#31-01, #31-03 (mirror image)

#31-05, #31-07 (mirror image)

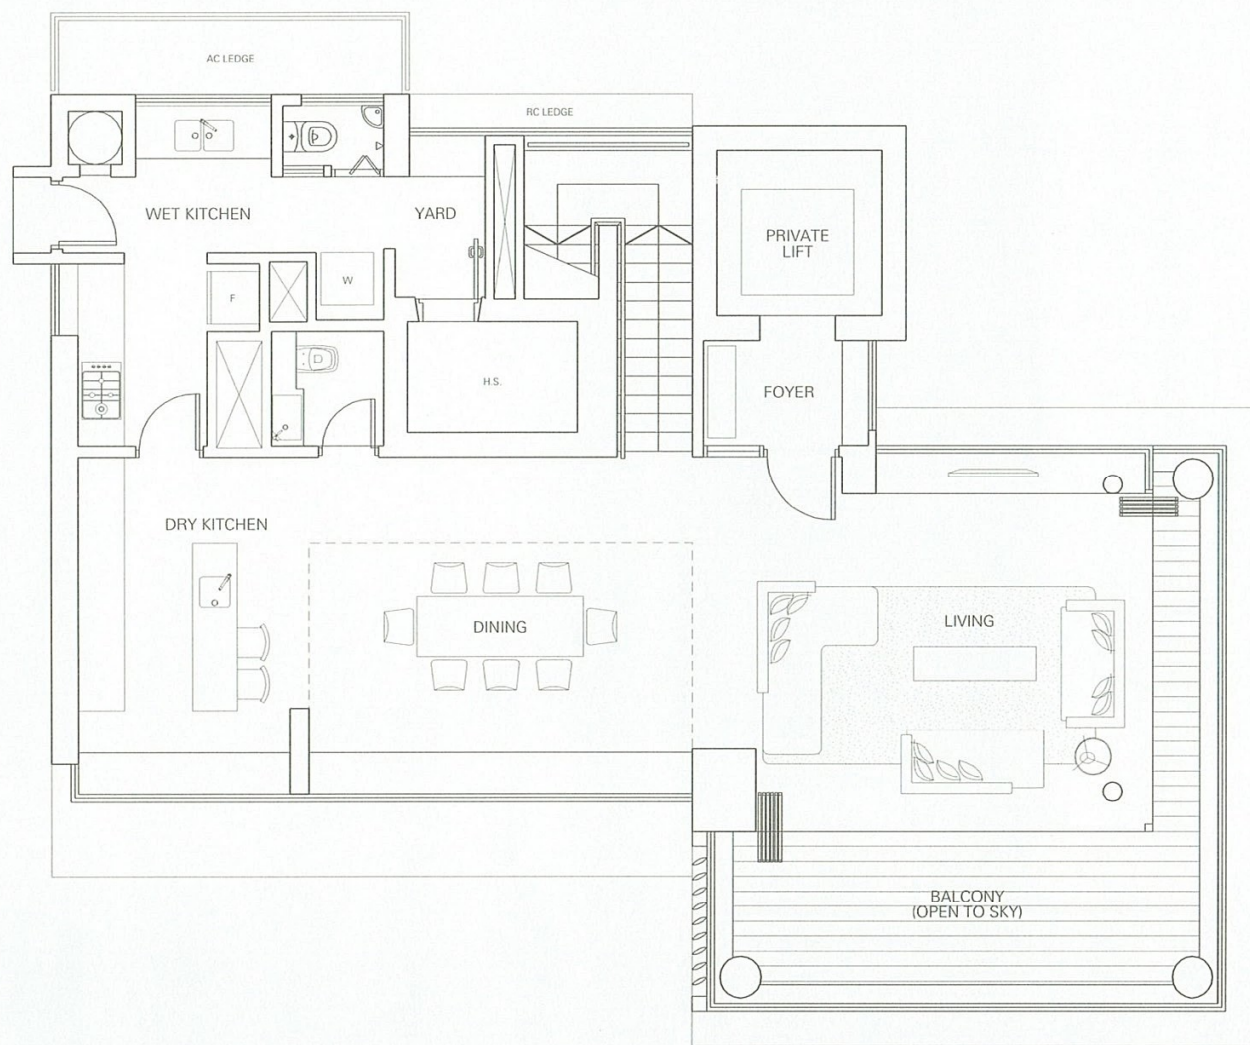

buycondo.sg


The above plans are subject to change as may be approved by the relevant authority. Areas are approximate measurements and subject to final survey. Plans are not to scale.

TYPE A: 2-BEDROOM

89sq m / 958sq ft

#02-02 – #31-02

#02-06 – #31-06

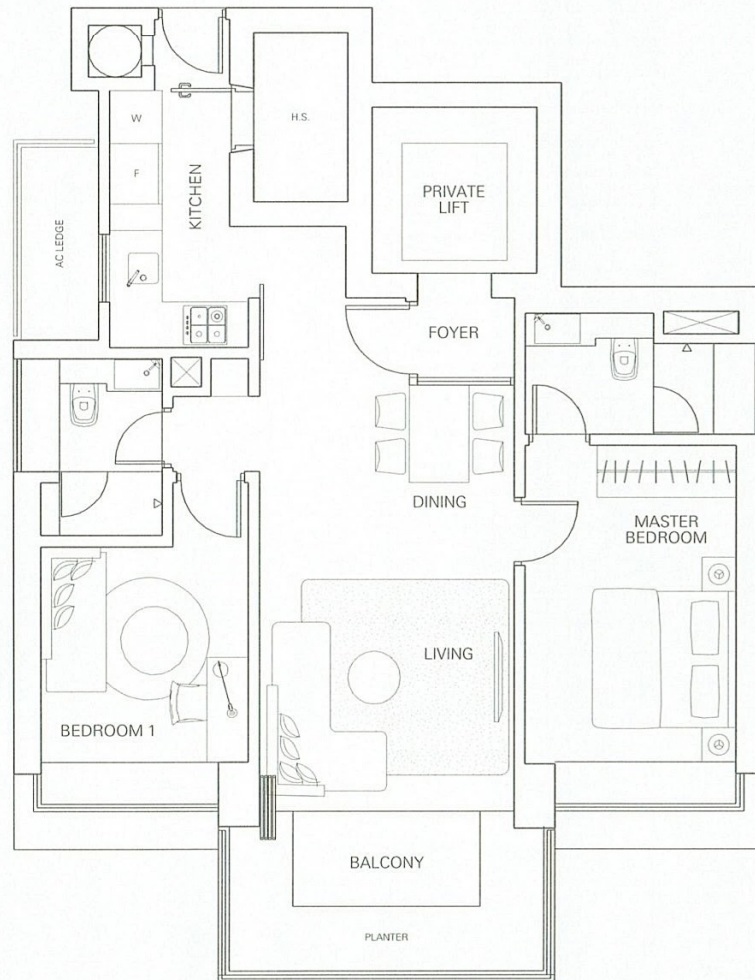

buycondo.sg

The above plans are subject to change as may be approved by the relevant authority. Areas are approximate measurements and subject to final survey. Plans are not to scale.

BUYCONDO.SG

Considering Pavilion 11?



Free Home Estimates

buycondo.sg



Free Property Calculators

listings.sg

WhatsApp +65 8986 1688