

BUYCONDO.SG

Rosewood Suites - Floor Plans



Free Home Estimates



buycondo.sg



Free Property Calculators

listings.sg

WhatsApp +65 8986 1688

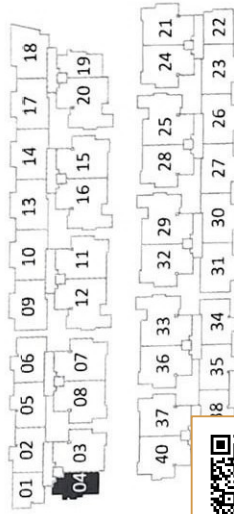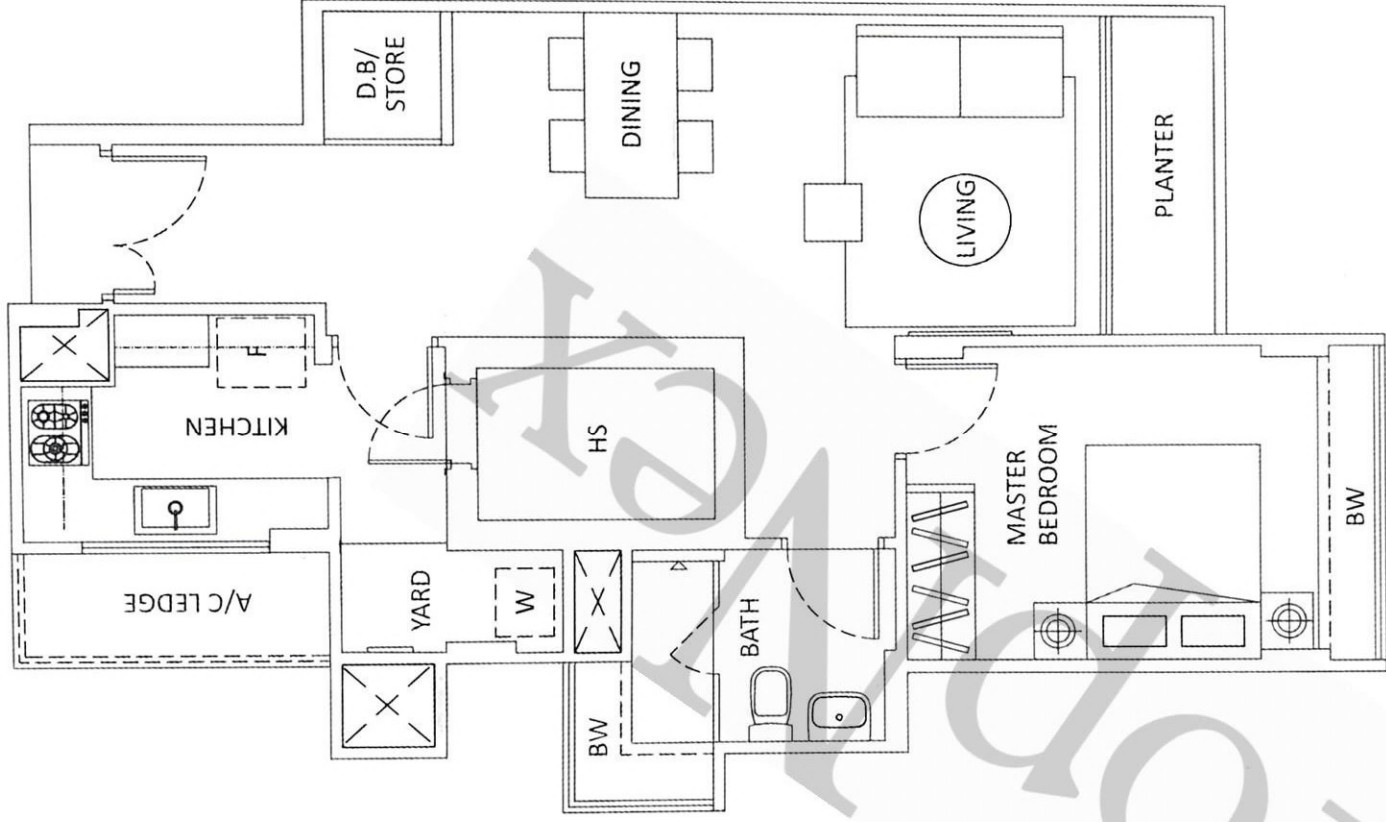

TYPE A


(63sqm/ 678sqft)

Blk 61 : #02-04 to #04-04



buycondo.sg


Plans are not to scale.

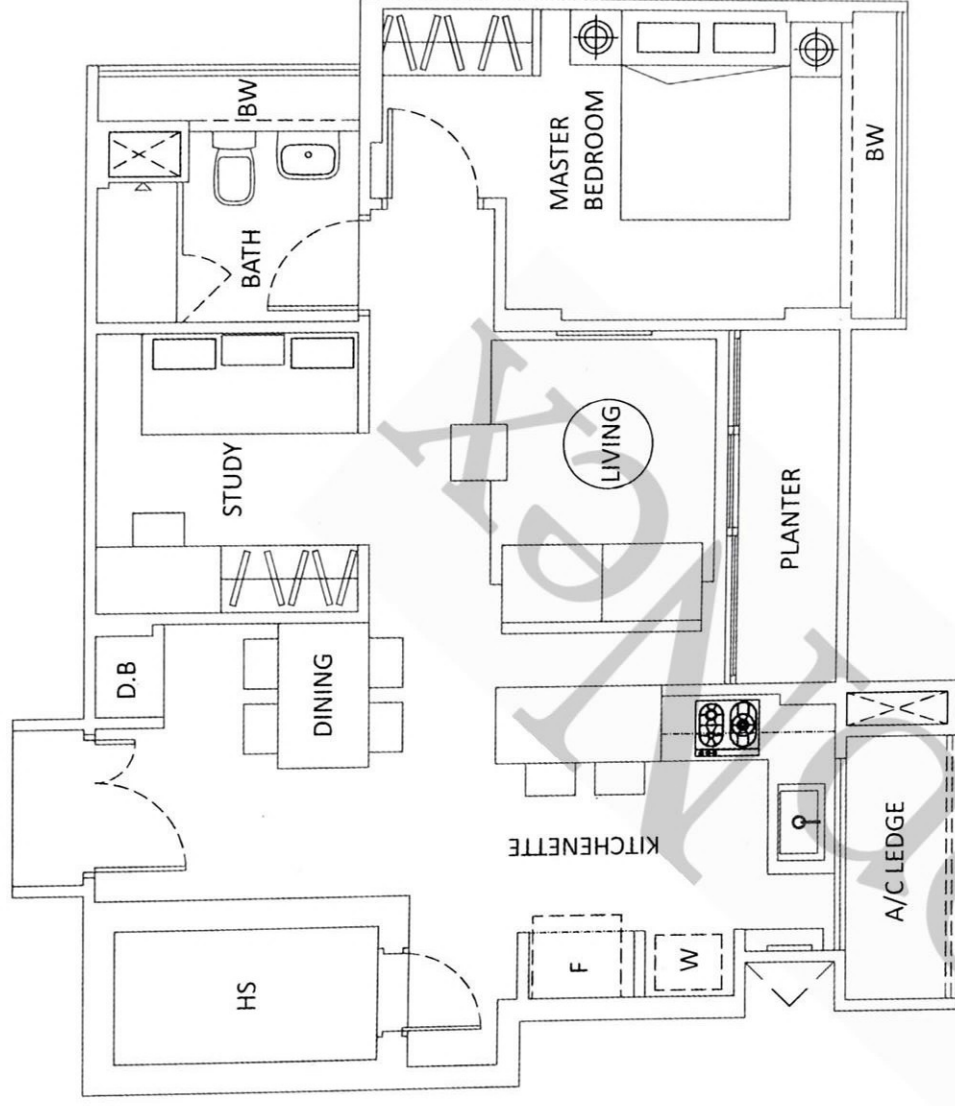

TYPE AS

BIK 65: #02-22 to #04-22




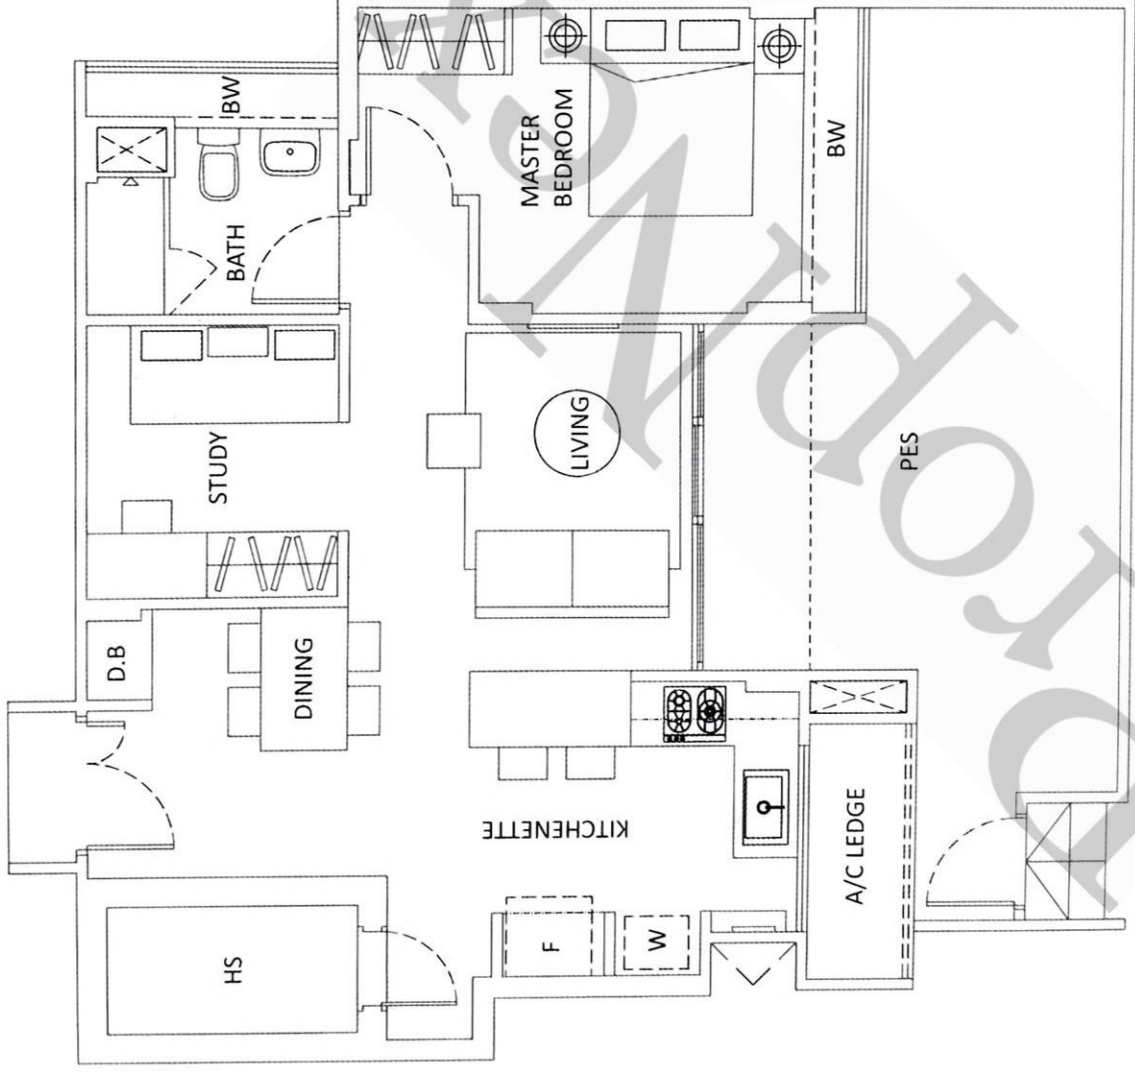

TYPE ASG



(85sqm/ 915sqft)

Blk 65 : #01-22

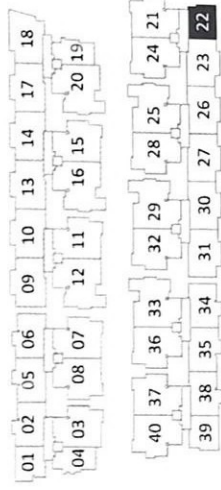

The above plans are subject to change as may be approved by the relevant authorities. Areas are approximate measurements and subject to final survey. Plans are not




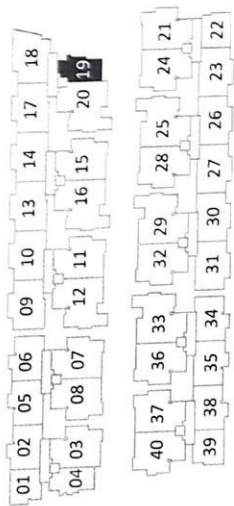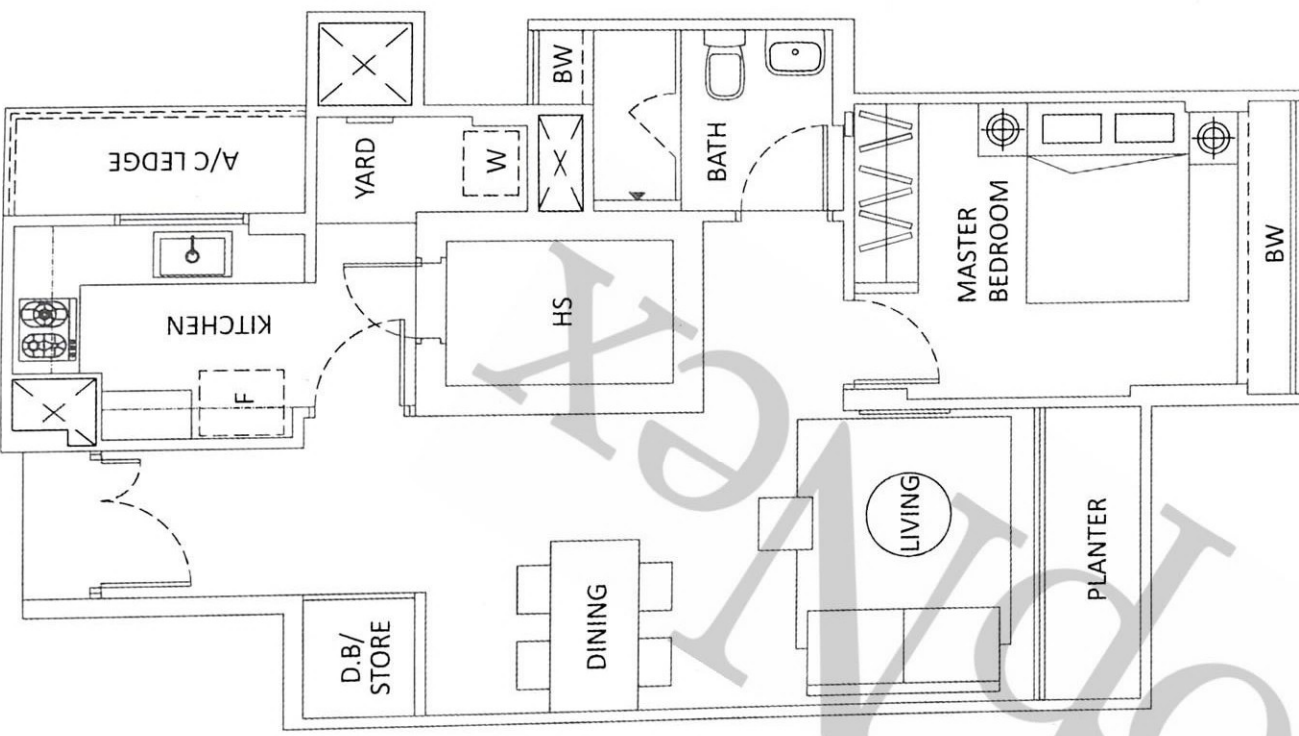

TYPE A1
(62sqm/ 667sqft)
Blk 63 : #02-19 to #04-19




measurements and subject to final survey. Plans are not to scale.

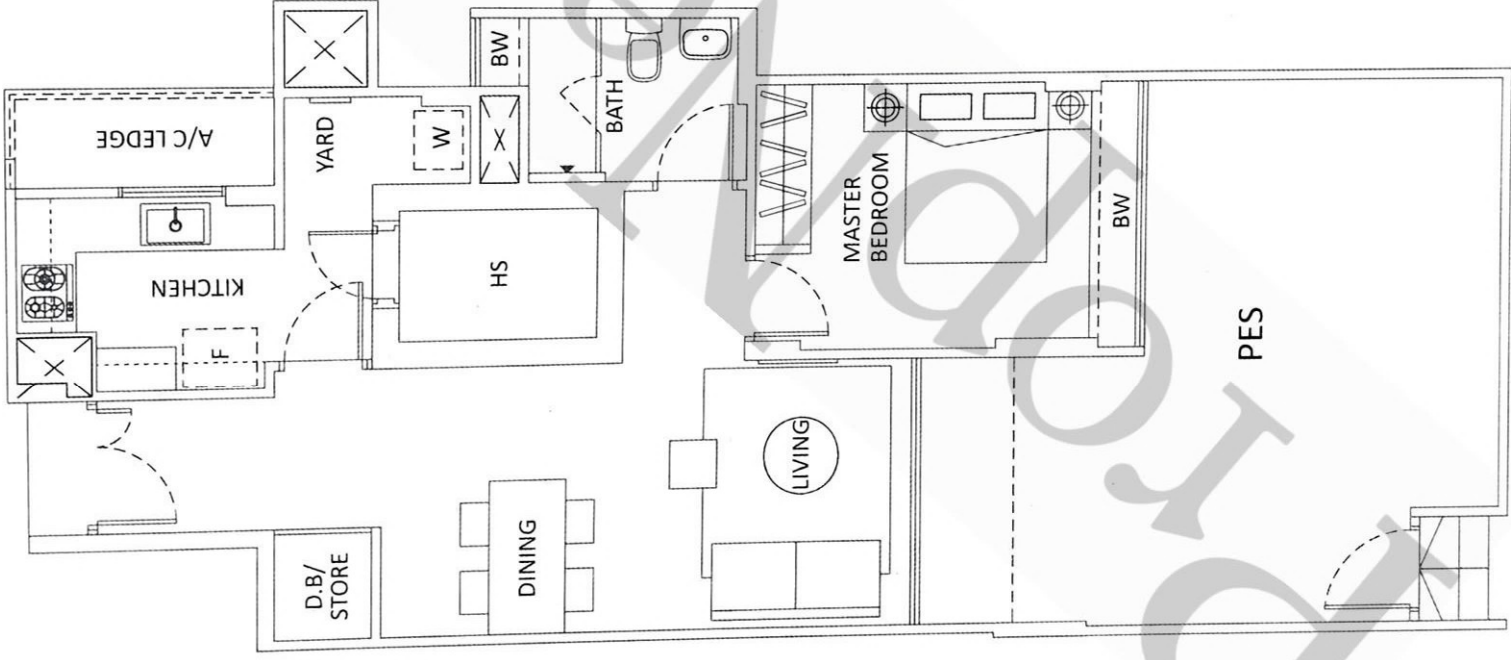

TYPE A1G

(88sqm/ 947sqft)


Blk 63 : #01-19

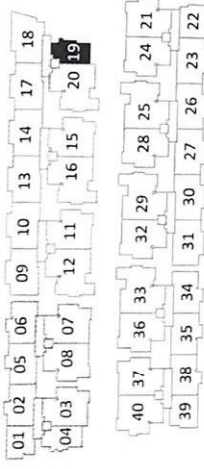

The above plans are subject to change as may be approved by the relevant authorities. Areas are approximate measurements and subject to final survey. Plans are not to scale.




buycondo.sg

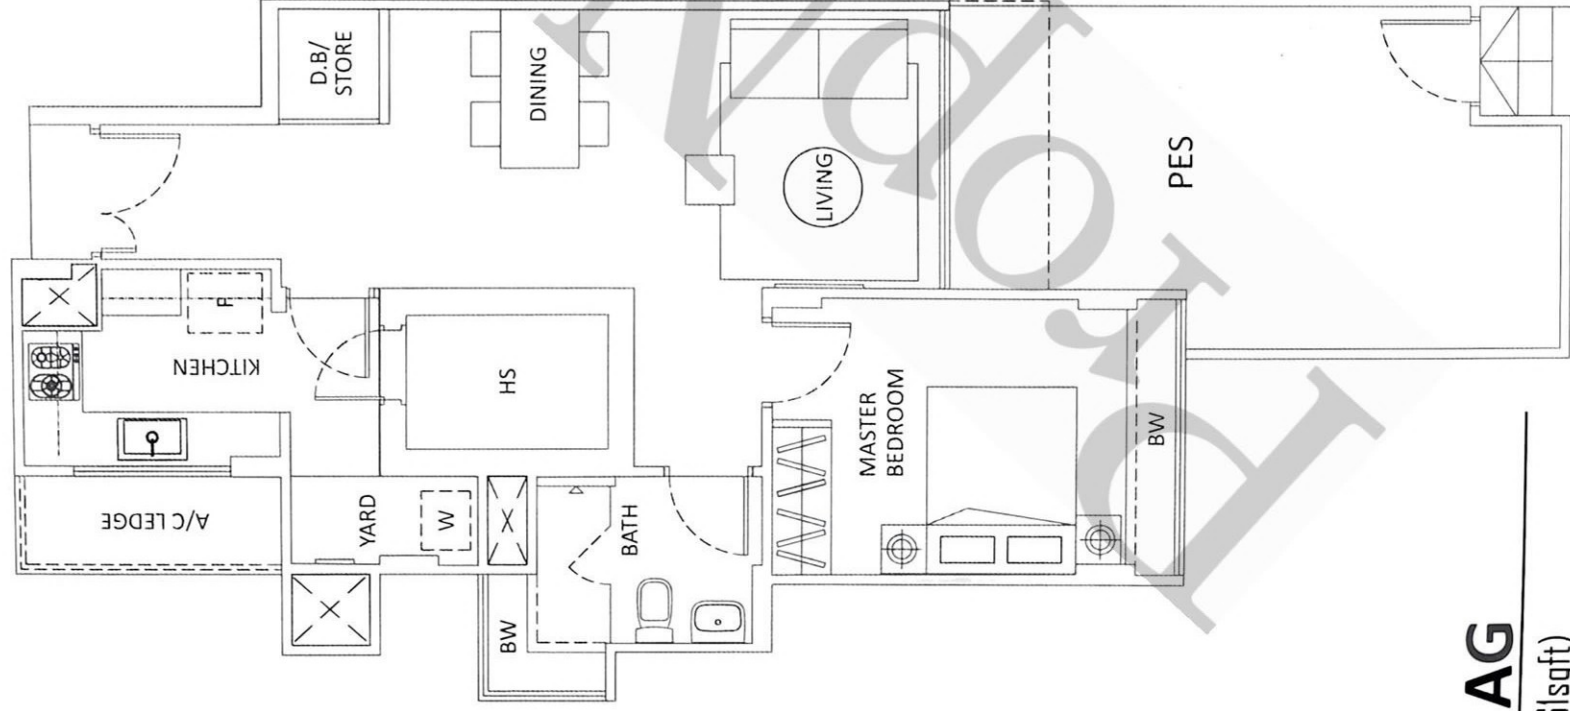

TYPE AG

(80sqm/ 861sqft)

Blk 61 : #01-04

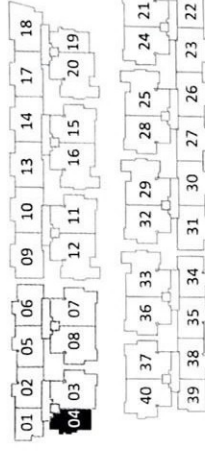

The above plans are subject to change as may be approved by the relevant authorities. Areas are approximate measurements and subject to final survey. Plans are not to scale.



buycondo.sg

BUYCONDO.SG

Considering Rosewood Suites?



Free Home Estimates

buycondo.sg



Free Property Calculators

listings.sg

WhatsApp +65 8986 1688