

BUYCONDO.SG

Silversea - Floor Plans



Free Home Estimates

buycondo.sg



Free Property Calculators

listings.sg

WhatsApp +65 8986 1688


PENTHOUSE TYPE P1

TOWER 1, Unit # 20-03

The plans shown are subject to change as may be approved by relevant authorities.



03

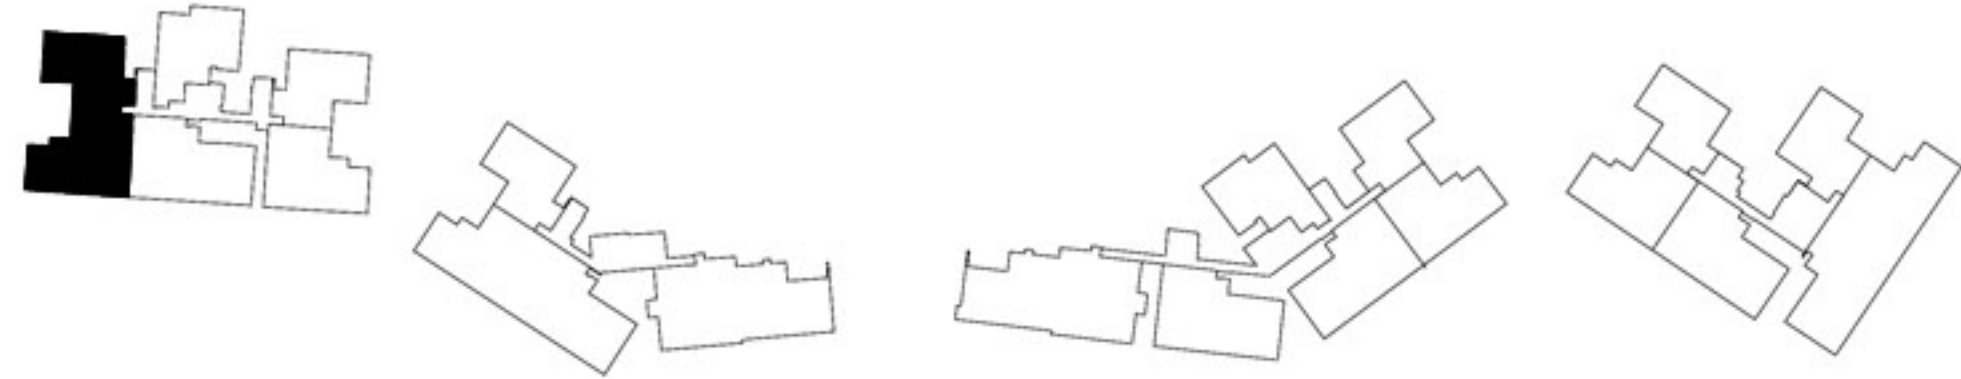

KEY PLAN
THIS KEY PLAN IS NOT TO SCALE

SCALE 1:150



BUYCONDO.SG

Considering Silversea?



Free Home Estimates

buycondo.sg



Free Property Calculators

listings.sg

WhatsApp +65 8986 1688