

BUYCONDO.SG

The Alps Residences - Floor Plans



Free Home Estimates

buycondo.sg




Free Property Calculators

listings.sg

WhatsApp +65 8986 1688


TYPE A1&A1-P

1 - BEDROOM 41 sqm / 441 sqft

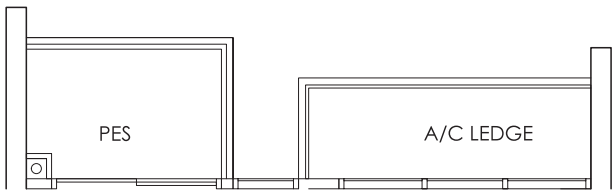


01-26
01-13*

A1-P

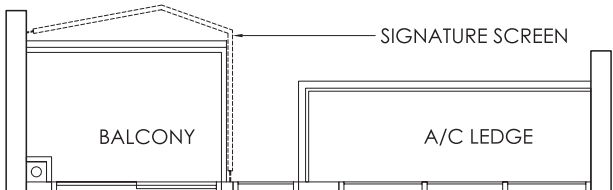

05-26
10-26

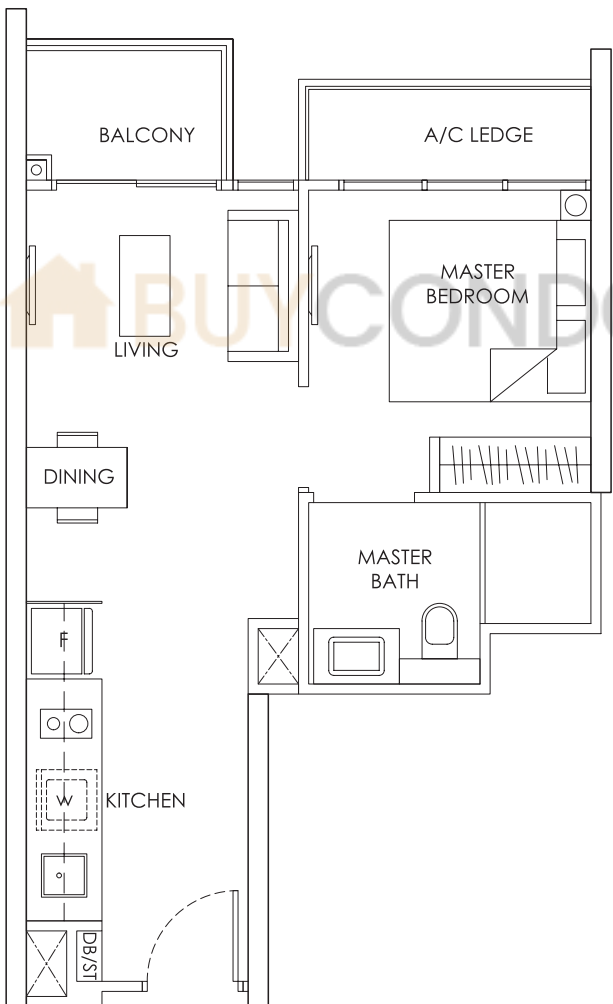


02-26 to 04-26
06-26 to 09-26
11-26 to 13-26

02-13* to 14-13*
mirror units *

A1

KEY PLAN

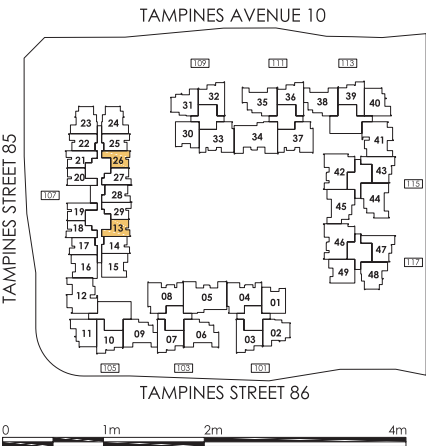

Area includes A/C ledge, balcony, PES, Roof Terrace and Void (where applicable). Orientation and facings will differ depending on the unit you are purchasing (please refer to key plan). All plans are not to scale and subject to changes as may be required by relevant authorities. All appliances and furniture shown in the plan are for illustration purpose only and not representation of fact. All floor areas are estimated and subjected to final survey.


- Legend:
- F - Fridge
 - DB/ST - Distribution Board and Storage space
 - WC - Water Closet
 - W - Washer cum Dryer
 - A/C - Aircon
 - PES - Private Enclosed Space



buycondo.sg


TYPE A2 & A2-P

1 - BEDROOM 43 sqm / 463 sqft

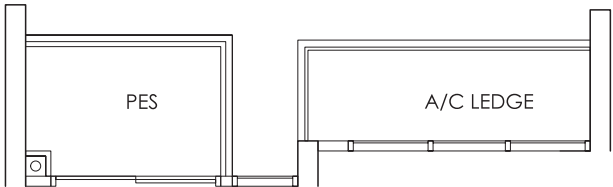


01-20
01-19*

A2-P

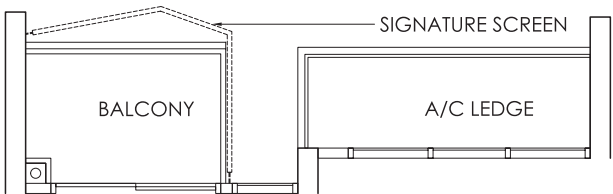

04-20
07-20
12-20

03-19*
07-19*
11-19*

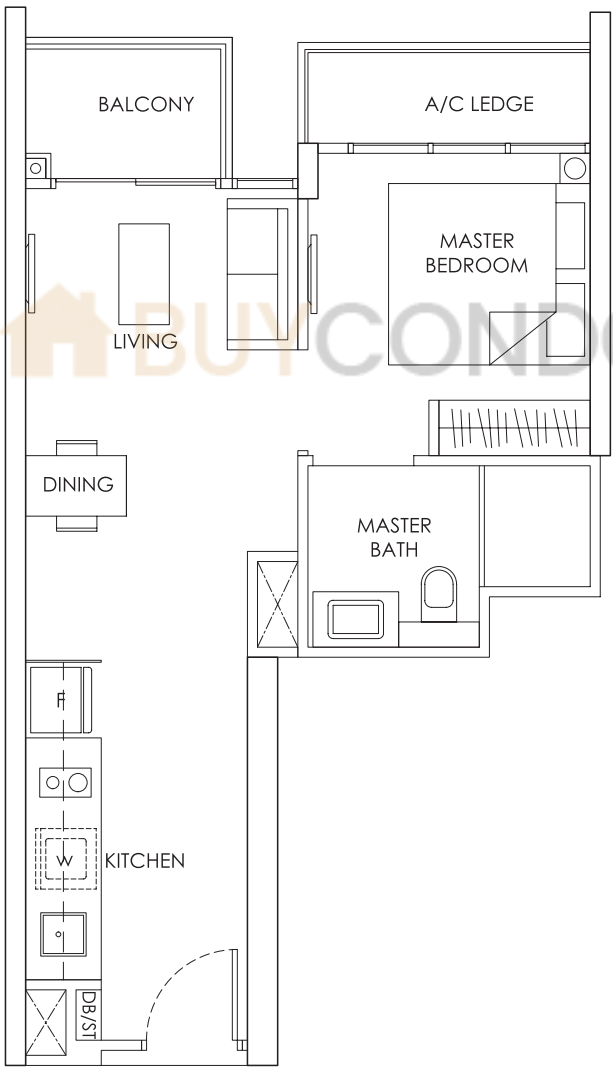


02-20, 03-20
05-20, 06-20
08-20 to 11-20
13-20, 14-20

02-19*
04-19* to 06-19*
08-19* to 10-19*
12-19* to 15-19*

mirror units *

A2

KEY PLAN

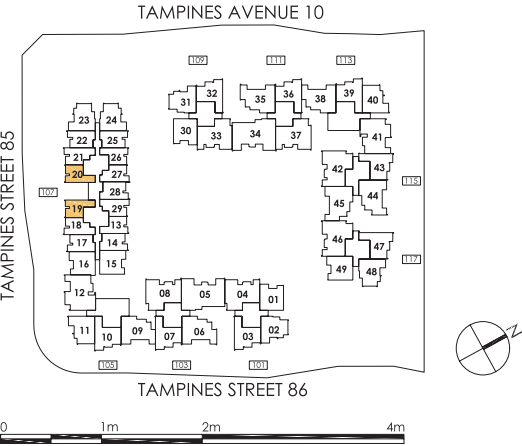

Area includes A/C ledge, balcony, PES, Roof Terrace and Void (where applicable). Orientation and facings will differ depending on the unit you are purchasing (please refer to key plan). All plans are not to scale and subject to changes as may be required by relevant authorities. All appliances and furniture shown in the plan are for illustration purpose only and not representation of fact. All floor areas are estimated and subjected to final survey.




Legend: F - Fridge DB/ST - Distribution Board and Storage space
WC - Water Closet W - Washer cum Dryer A/C - Aircon
PES - Private Enclosed Space




1 - BEDROOM

TYPE ASI & ASI-P

1 - BEDROOM + STUDY 46 sqm / 495 sqft

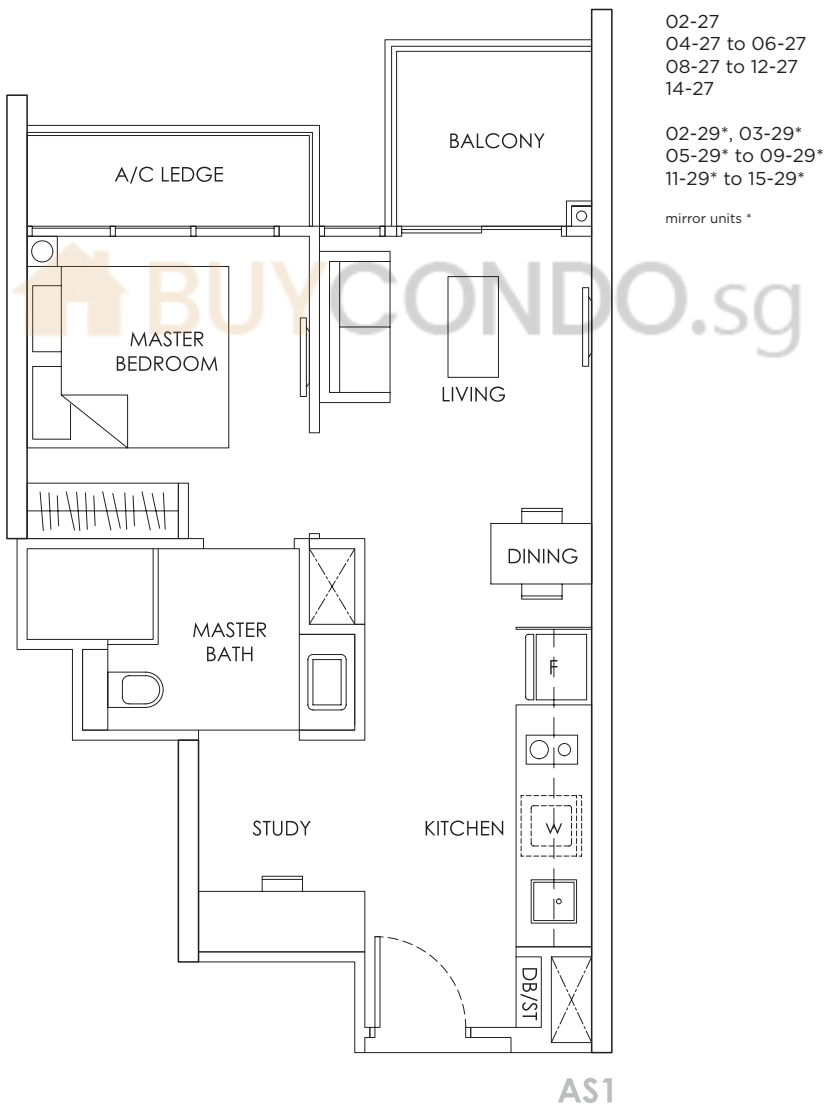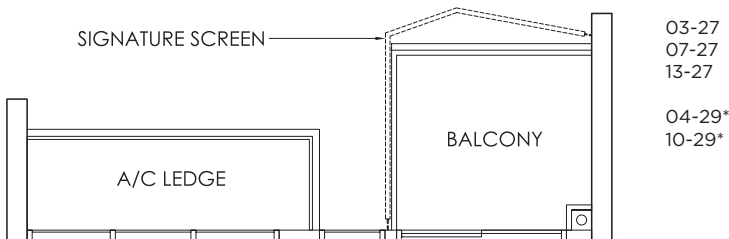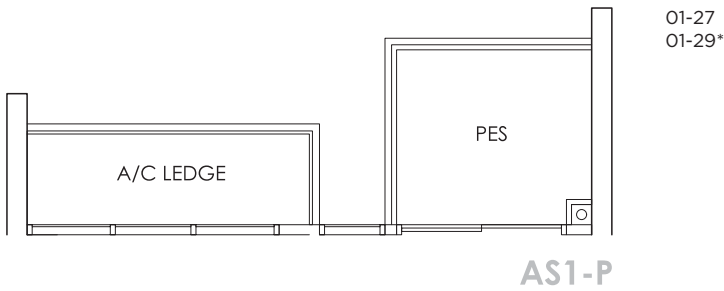

KEY PLAN

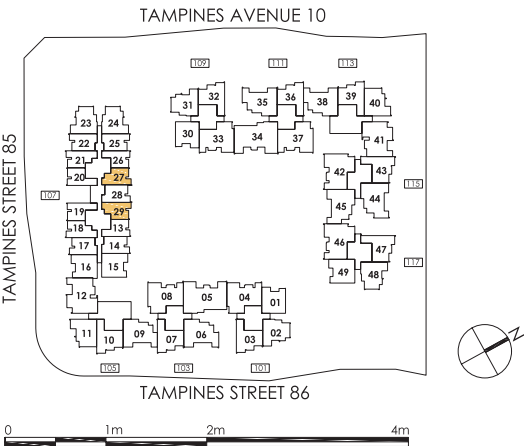


Area includes A/C ledge, balcony, PES, Roof Terrace and Void (where applicable). Orientation and facings will differ depending on the unit you are purchasing (please refer to key plan). All plans are not to scale and subject to changes as may be required by relevant authorities. All appliances and furniture shown in the plan are for illustration purpose only and not representation of fact. All floor areas are estimated and subjected to final survey.

- Legend:
- F - Fridge
 - DB/ST - Distribution Board and Storage space
 - WC - Water Closet
 - W - Washer cum Dryer
 - A/C - Aircon
 - PES - Private Enclosed Space




TYPE AS2

1 - BEDROOM + STUDY 47 sqm / 506 sqft

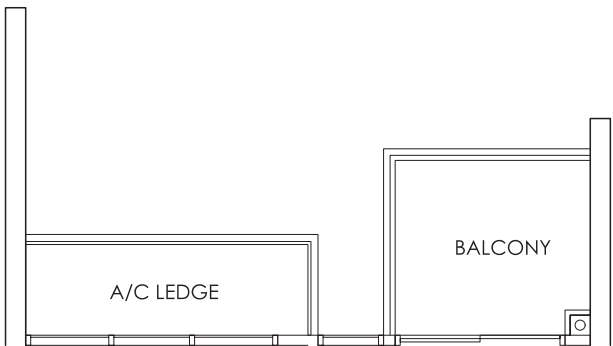


02-22 to 13-22
02-17* to 15-17*

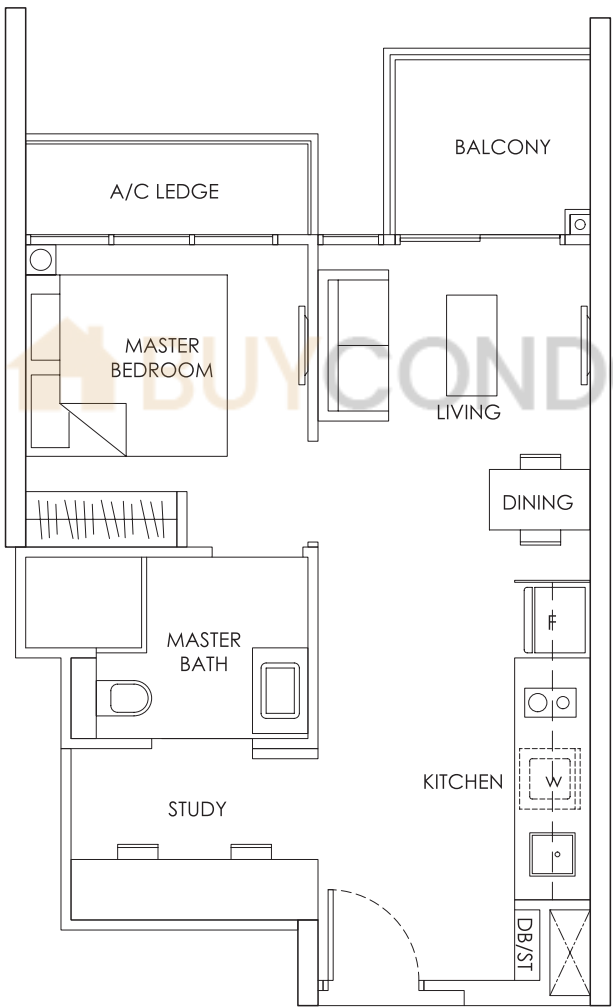

02-14 to 14-14
02-25* to 13-25*

mirror units *

KEY PLAN

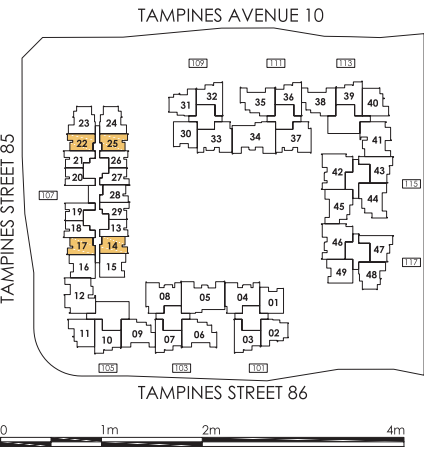

Area includes A/C ledge, balcony, PES, Roof Terrace and Void (where applicable). Orientation and facings will differ depending on the unit you are purchasing (please refer to key plan). All plans are not to scale and subject to changes as may be required by relevant authorities. All appliances and furniture shown in the plan are for illustration purpose only and not representation of fact. All floor areas are estimated and subjected to final survey.

Legend: F - Fridge DB/ST - Distribution Board and Storage space
WC - Water Closet W - Washer cum Dryer A/C - Aircon
PES - Private Enclosed Space



BEDROOM + STUDY




buycondo.sg

TYPE AS2-P

1 - BEDROOM + STUDY 47 sqm / 506 sqft

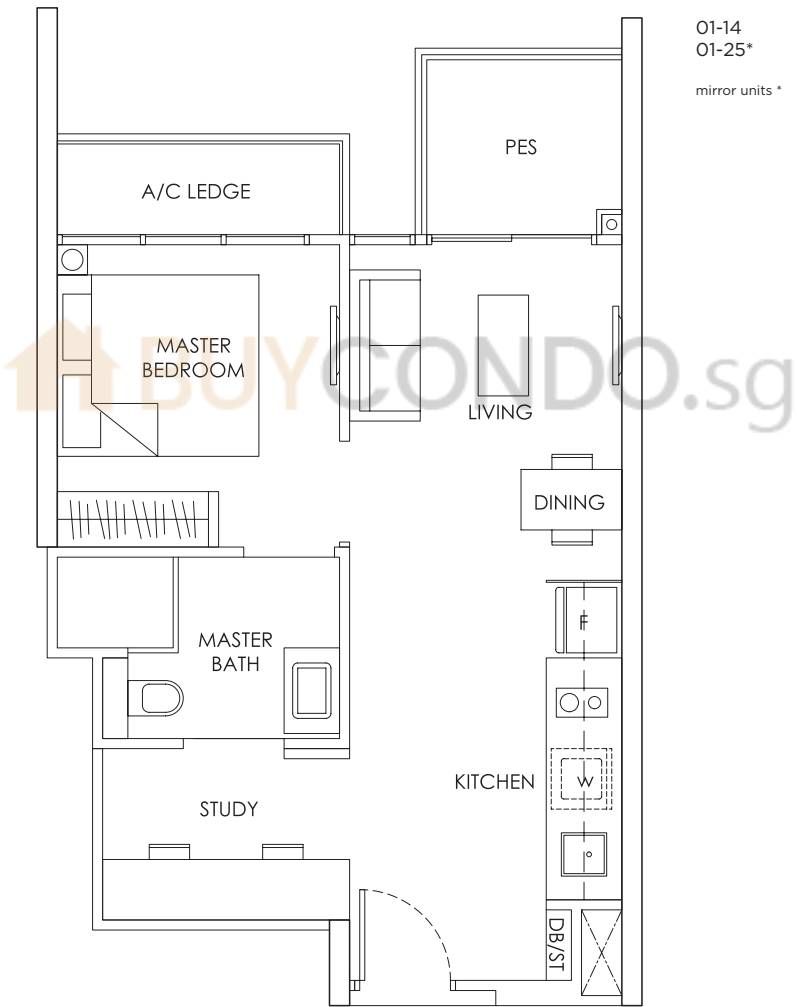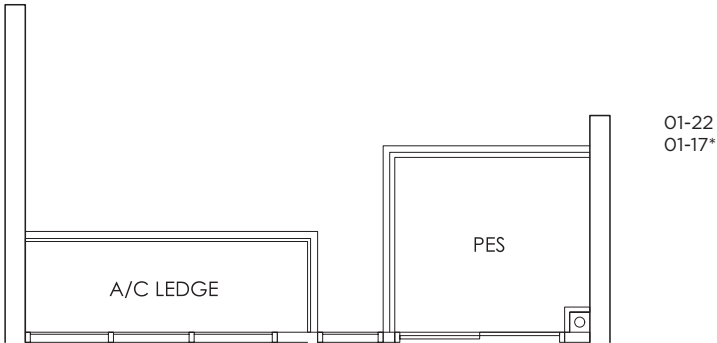

KEY PLAN

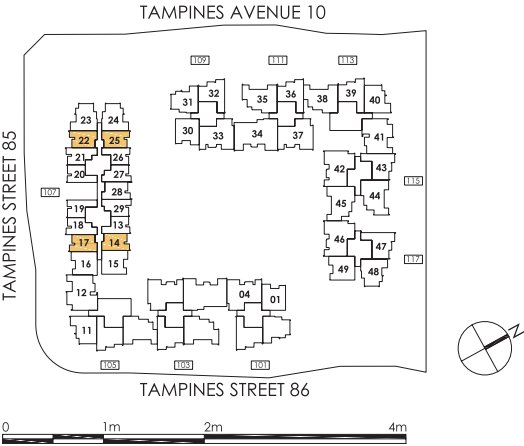


Area includes A/C ledge, balcony, PES, Roof Terrace and Void (where applicable). Orientation and facings will differ depending on the unit you are purchasing (please refer to key plan). All plans are not to scale and subject to changes as may be required by relevant authorities. All appliances and furniture shown in the plan are for illustration purpose only and not representation of fact. All floor areas are estimated and subjected to final survey.

- Legend:
- F - Fridge
 - WC - Water Closet
 - PES - Private Enclosed Space
 - DB/ST - Distribution Board and Storage space
 - W - Washer cum Dryer
 - A/C - Aircon




TYPE AS3 & AS3-P

1 - BEDROOM + STUDY 47 sqm / 506 sqft

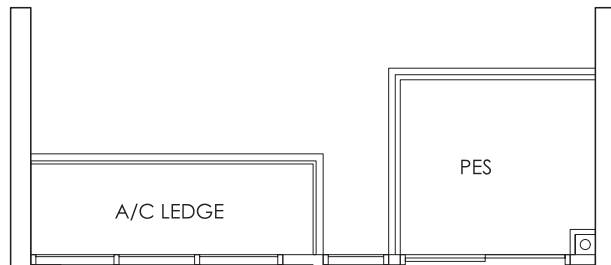

01-28


AS3-P

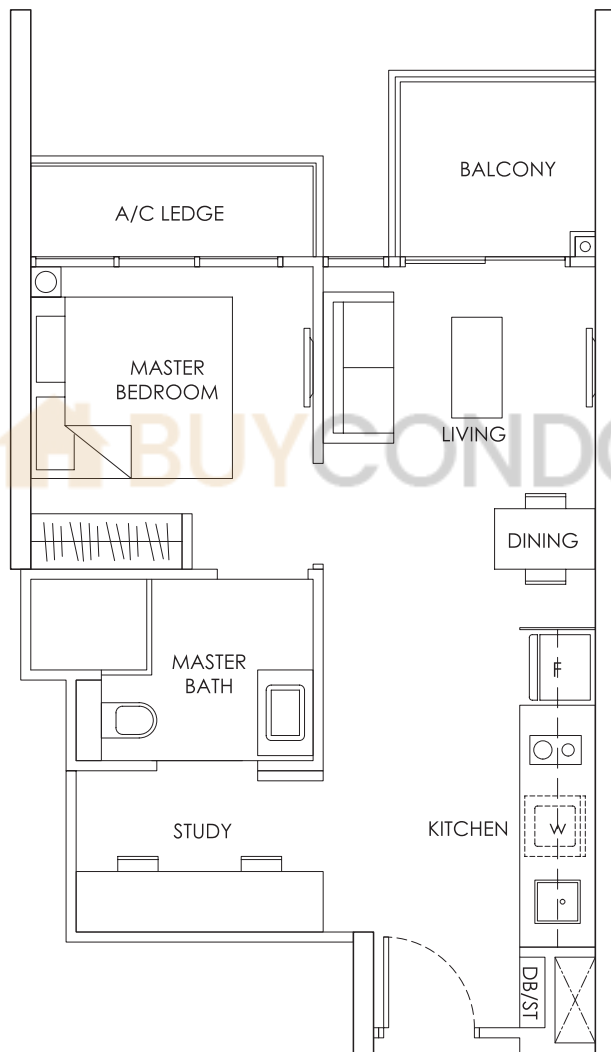

02-28 to 14-28

AS3

KEY PLAN

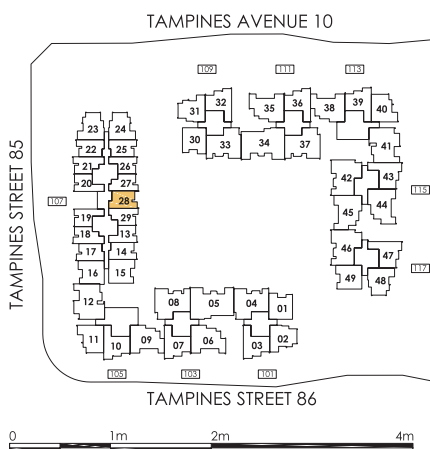

Area includes A/C ledge, balcony, PES, Roof Terrace and Void (where applicable). Orientation and facings will differ depending on the unit you are purchasing (please refer to key plan). All plans are not to scale and subject to changes as may be required by relevant authorities. All appliances and furniture shown in the plan are for illustration purpose only and not representation of fact. All floor areas are estimated and subjected to final survey.

Legend: F - Fridge DB/ST - Distribution Board and Storage space
WC - Water Closet W - Washer cum Dryer A/C - Aircon
PES - Private Enclosed Space



buycondo.sg

BEDROOM + STUDY


TYPE AS4 & AS4-P

1 - BEDROOM + STUDY 47 sqm / 506 sqft




01-21
01-18*

AS4-P

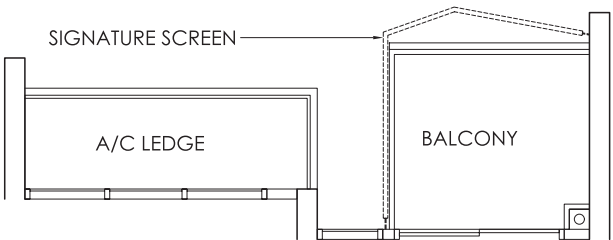

03-21
06-21
11-21

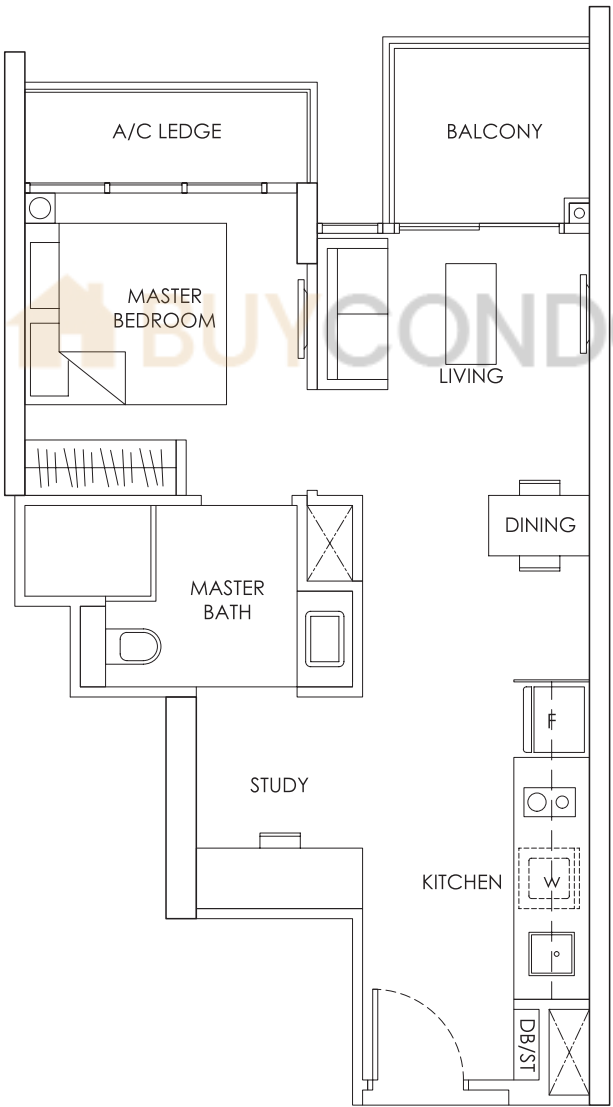


02-21, 04-21, 05-21
07-21 to 10-21
12-21, 13-21

02-18* to 15-18*
mirror units *

AS4

KEY PLAN

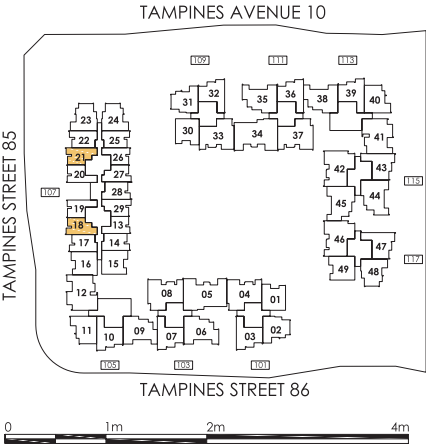

Area includes A/C ledge, balcony, PES, Roof Terrace and Void (where applicable). Orientation and facings will differ depending on the unit you are purchasing (please refer to key plan). All plans are not to scale and subject to changes as may be required by relevant authorities. All appliances and furniture shown in the plan are for illustration purpose only and not representation of fact. All floor areas are estimated and subjected to final survey.


- Legend: F - Fridge DB/ST - Distribution Board and Storage space
WC - Water Closet W - Washer cum Dryer A/C - Aircon
PES - Private Enclosed Space




buycondo.sg

TYPE B1


2 - BEDROOM 64 sqm / 689 sqft

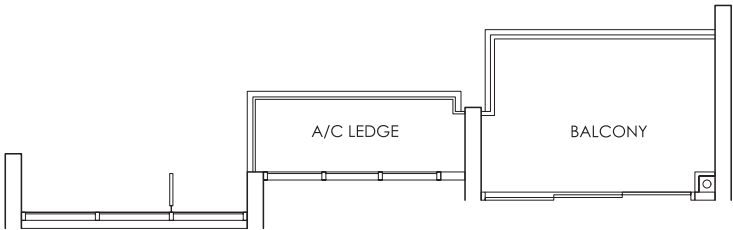


02-07, 07-07, 08-07, 09-07
02-36, 07-36, 08-36, 09-36

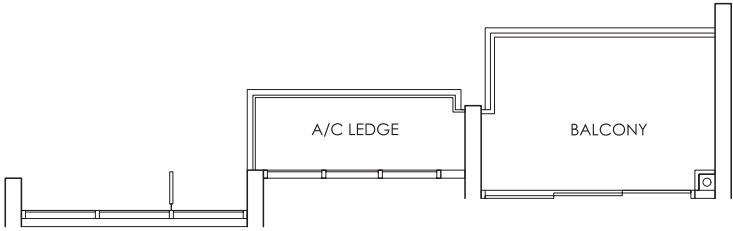

04-03, 06-03
04-32, 06-32, 07-32

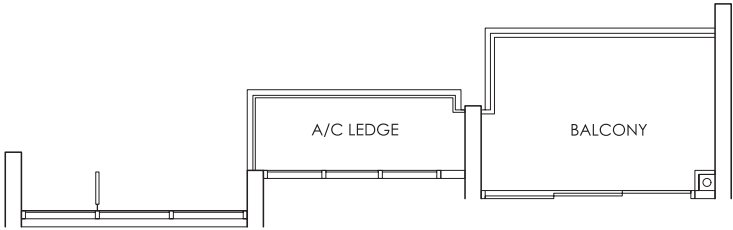


04-07, 05-07, 10-07, 11-07, 13-07
04-36, 05-36, 11-36, 12-36

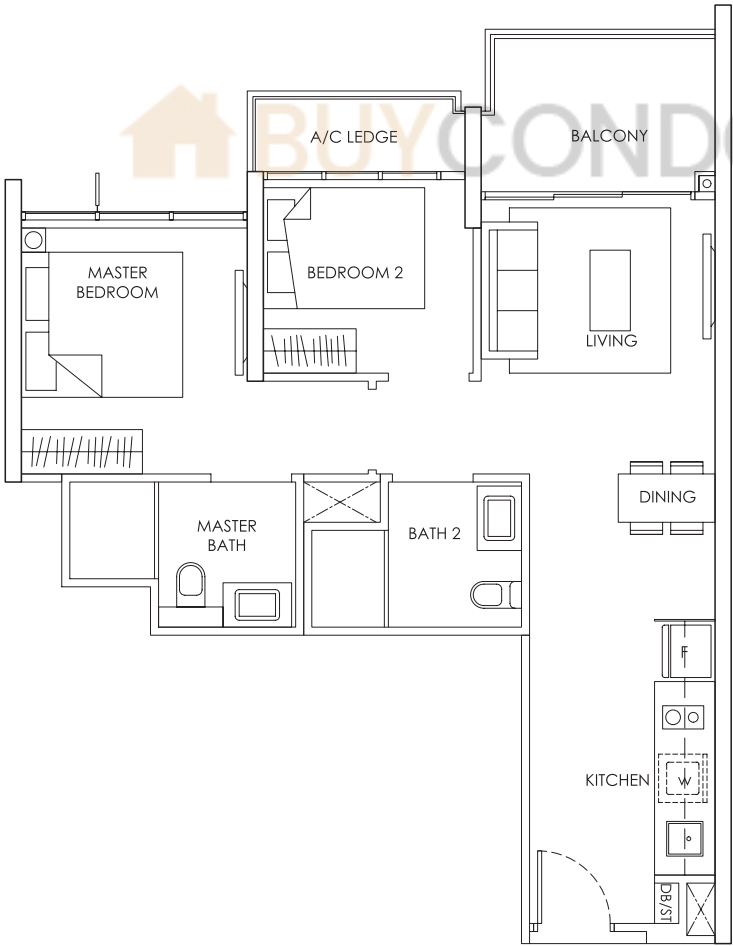

02-03, 07-03, 08-03, 10-03
02-32, 08-32, 10-32

KEY PLAN

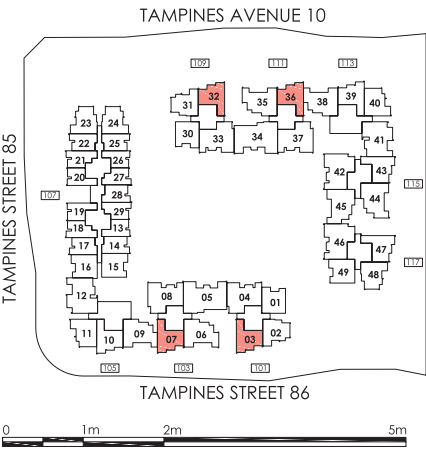

Area includes A/C ledge, balcony, PES, Roof Terrace and Void (where applicable). Orientation and facings will differ depending on the unit you are purchasing (please refer to key plan). All plans are not to scale and subject to changes as may be required by relevant authorities. All appliances and furniture shown in the plan are for illustration purpose only and not representation of fact. All floor areas are estimated and subjected to final survey.


- Legend: F - Fridge DB/ST - Distribution Board and Storage space
WC - Water Closet W - Washer cum Dryer A/C - Aircon
PES - Private Enclosed Space




2 - BEDROOM

TYPE B1 (CONTINUED)

2 - BEDROOM 64 sqm / 689 sqft

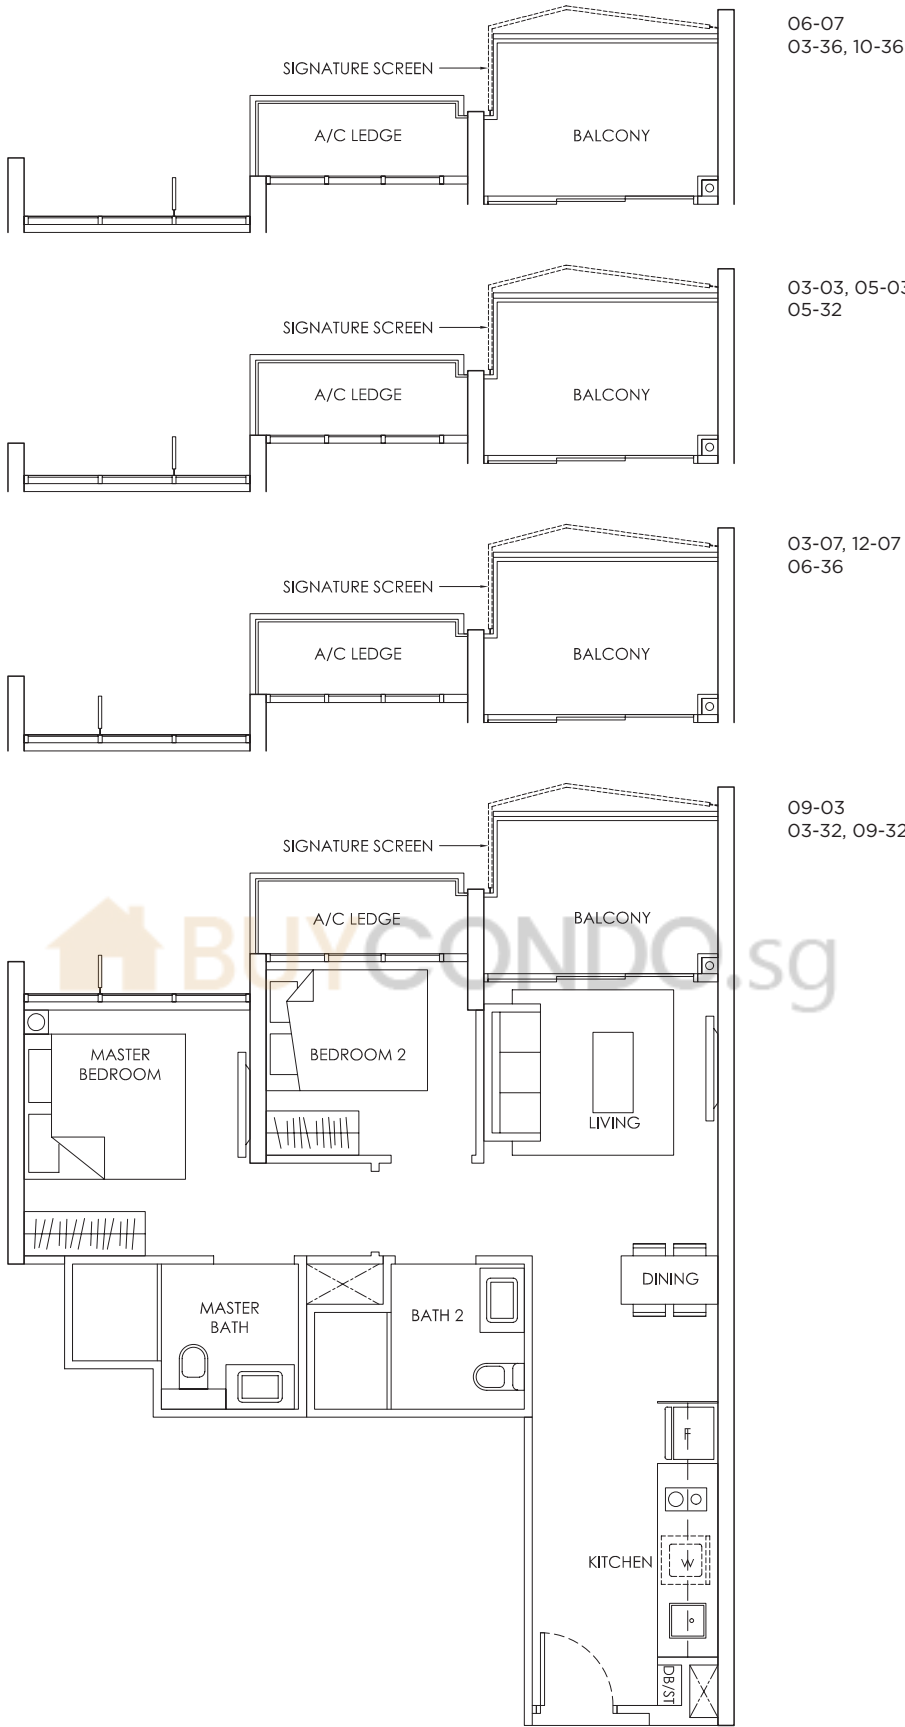

KEY PLAN

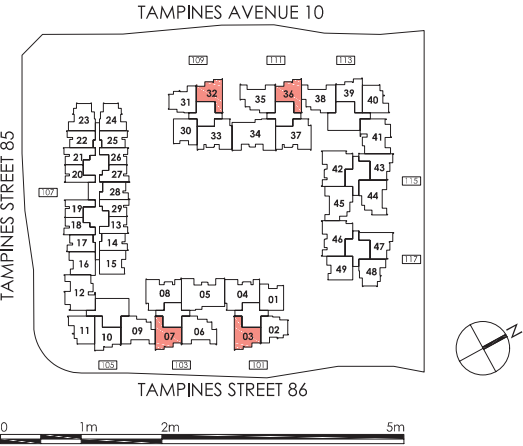

Area includes A/C ledge, balcony, PES, Roof Terrace and Void (where applicable). Orientation and facings will differ depending on the unit you are purchasing (please refer to key plan). All plans are not to scale and subject to changes as may be required by relevant authorities. All appliances and furniture shown in the plan are for illustration purpose only and not representation of fact. All floor areas are estimated and subjected to final survey.


Legend: F - Fridge DB/ST - Distribution Board and Storage space
WC - Water Closet W - Washer cum Dryer A/C - Aircon
PES - Private Enclosed Space




buycondo.sg

TYPE BI-P

2 - BEDROOM 64 sqm / 689 sqft

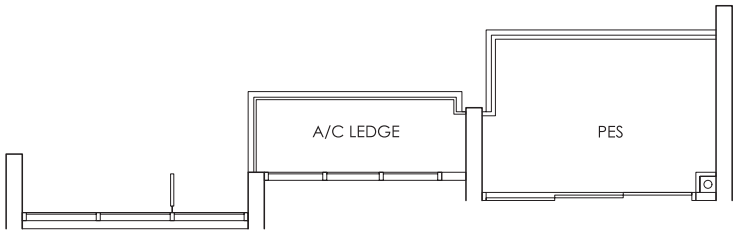


01-36

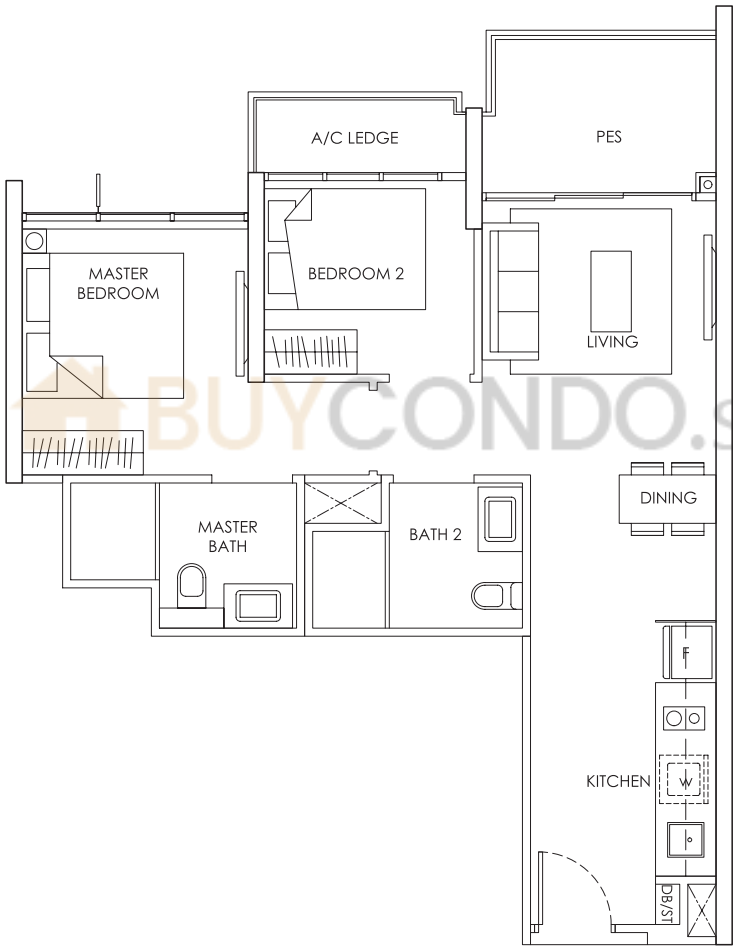

01-32

KEY PLAN

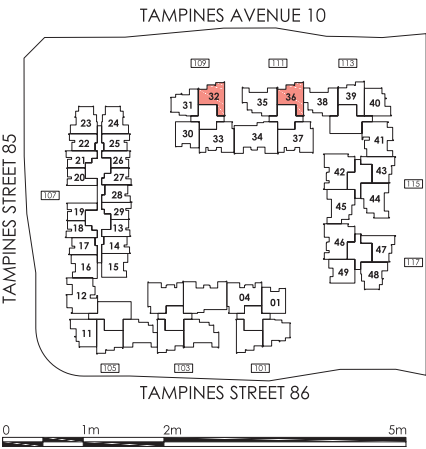

Area includes A/C ledge, balcony, PES, Roof Terrace and Void (where applicable). Orientation and facings will differ depending on the unit you are purchasing (please refer to key plan). All plans are not to scale and subject to changes as may be required by relevant authorities. All appliances and furniture shown in the plan are for illustration purpose only and not representation of fact. All floor areas are estimated and subjected to final survey.

- Legend: F - Fridge DB/ST - Distribution Board and Storage space WC - Water Closet W - Washer cum Dryer A/C - Aircon PES - Private Enclosed Space




buycondo.sg


2 - BEDROOM

TYPE B2 (STACK 02 & 31)

2 - BEDROOM 65 sqm / 700 sqft

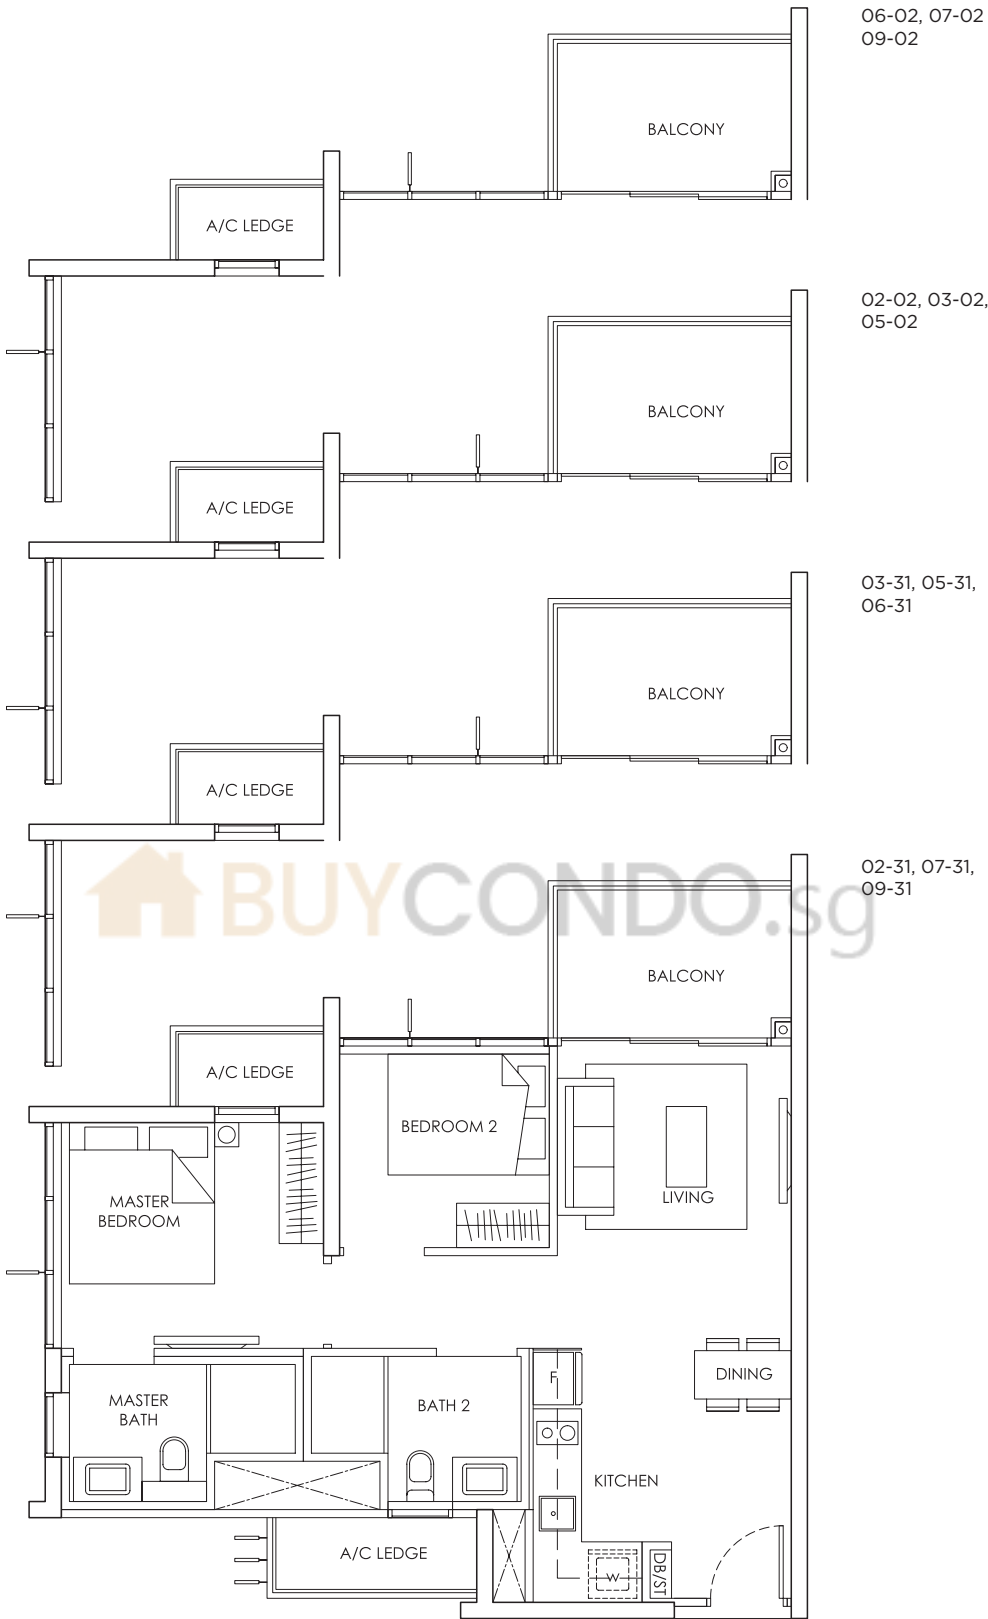

KEY PLAN

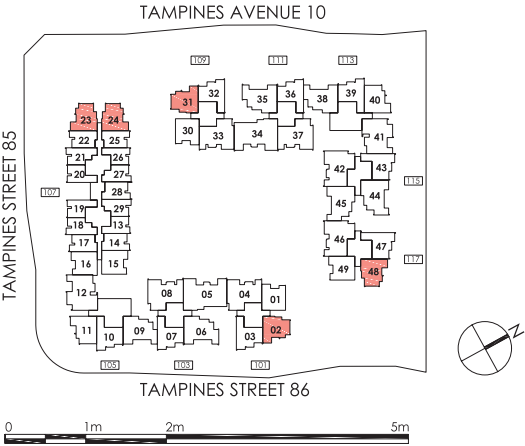

Area includes A/C ledge, balcony, PES, Roof Terrace and Void (where applicable). Orientation and facings will differ depending on the unit you are purchasing (please refer to key plan). All plans are not to scale and subject to changes as may be required by relevant authorities. All appliances and furniture shown in the plan are for illustration purpose only and not representation of fact. All floor areas are estimated and subjected to final survey.

- Legend: F - Fridge DB/ST - Distribution Board and Storage space
WC - Water Closet W - Washer cum Dryer A/C - Aircon
PES - Private Enclosed Space




buycondo.sg

TYPE B2


(STACK 02 & 31)

2 - BEDROOM

65 sqm / 700 sqft

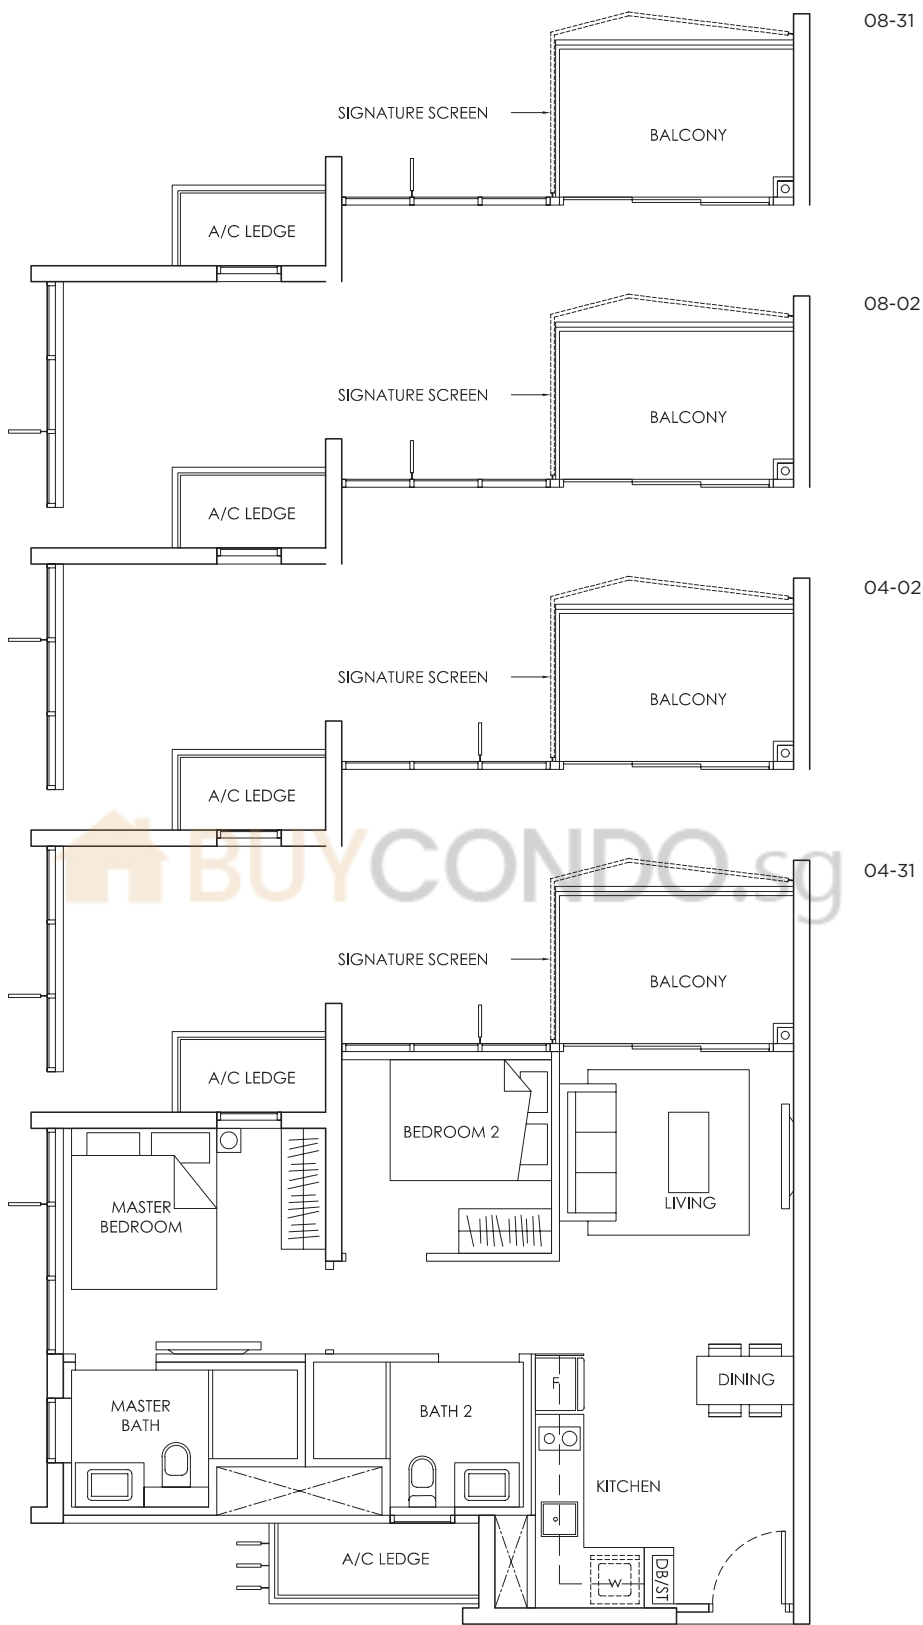

KEY PLAN

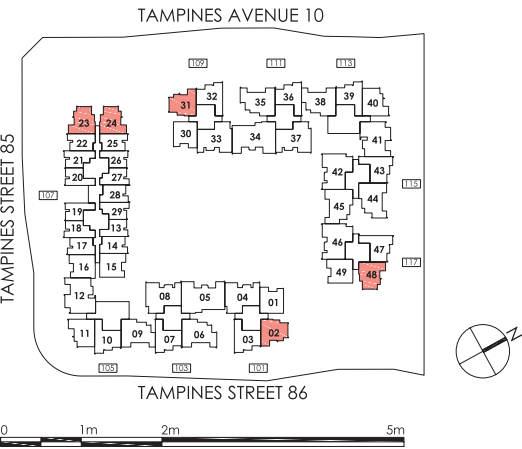

Area includes A/C ledge, balcony, PES, Roof Terrace and Void (where applicable). Orientation and facings will differ depending on the unit you are purchasing (please refer to key plan). All plans are not to scale and subject to changes as may be required by relevant authorities. All appliances and furniture shown in the plan are for illustration purpose only and not representation of fact. All floor areas are estimated and subjected to final survey.


- Legend:
- | | |
|------------------------------|--|
| F - Fridge | DB/ST - Distribution Board and Storage space |
| WC - Water Closet | W - Washer cum Dryer |
| PES - Private Enclosed Space | A/C - Aircon |




2 - BEDROOM

TYPE B2 (STACK 23 & 24)

2 - BEDROOM 65 sqm / 700 sqft

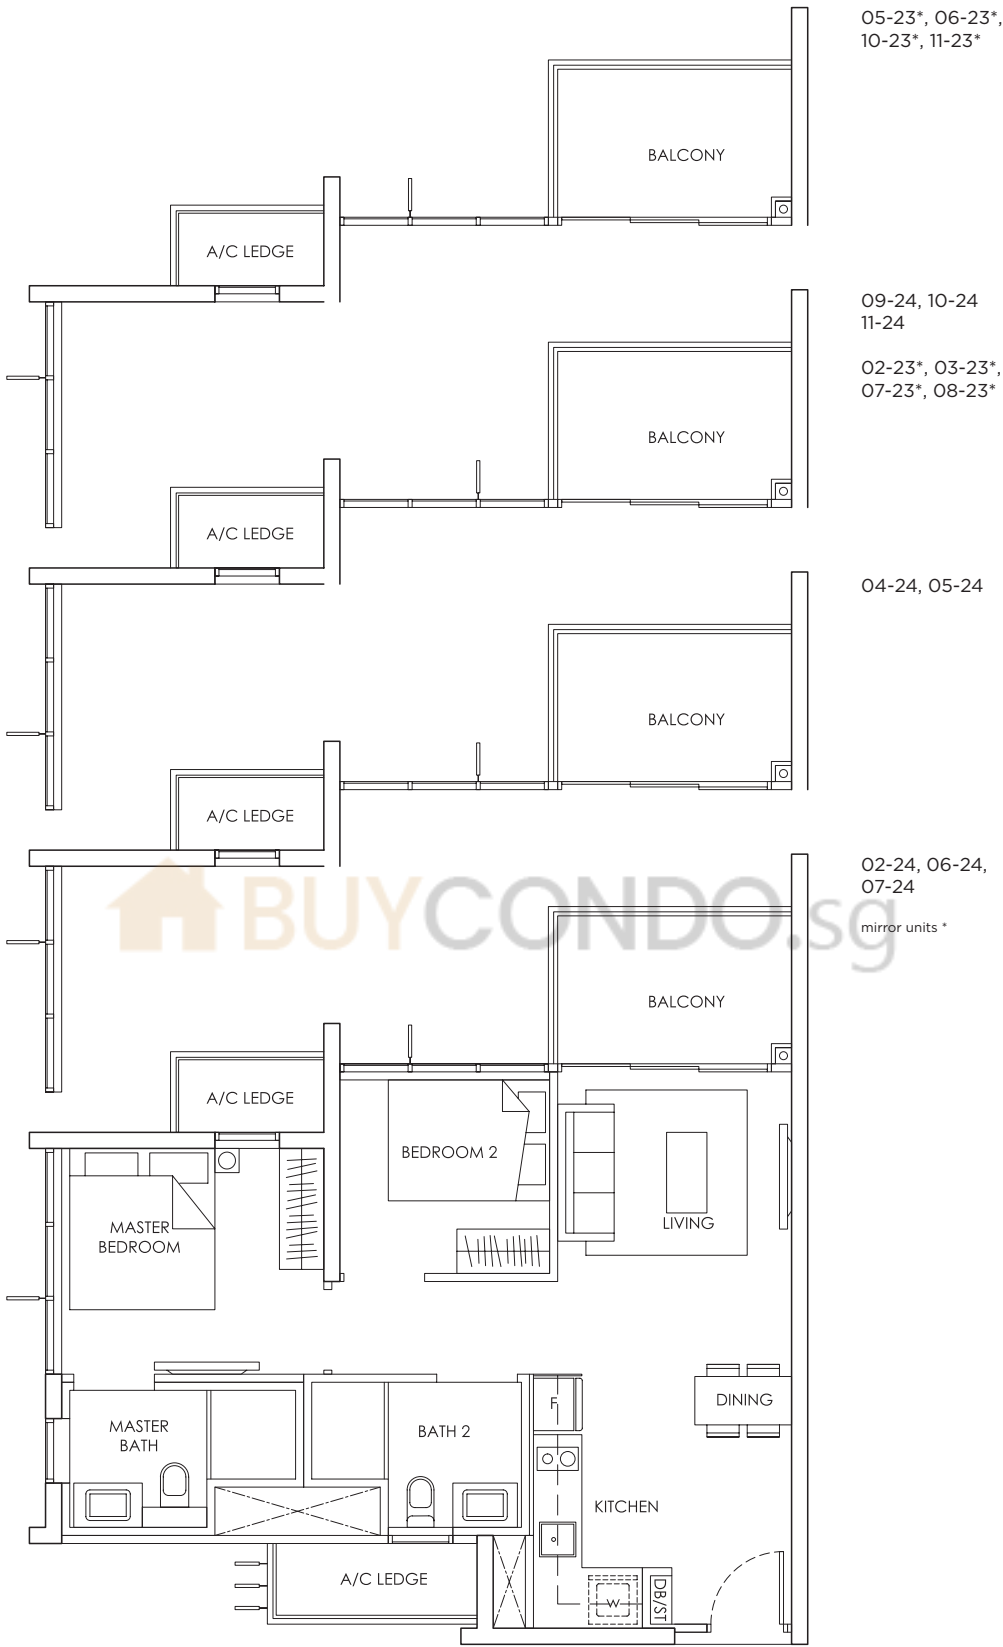

KEY PLAN

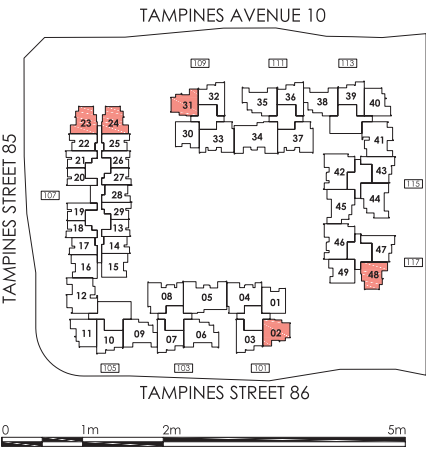

Area includes A/C ledge, balcony, PES, Roof Terrace and Void (where applicable). Orientation and facings will differ depending on the unit you are purchasing (please refer to key plan). All plans are not to scale and subject to changes as may be required by relevant authorities. All appliances and furniture shown in the plan are for illustration purpose only and not representation of fact. All floor areas are estimated and subjected to final survey.


- Legend: F - Fridge DB/ST - Distribution Board and Storage space WC - Water Closet W - Washer cum Dryer A/C - Aircon PES - Private Enclosed Space




TYPE B2

(STACK 23 & 24)

2 - BEDROOM 65 sqm / 700 sqft

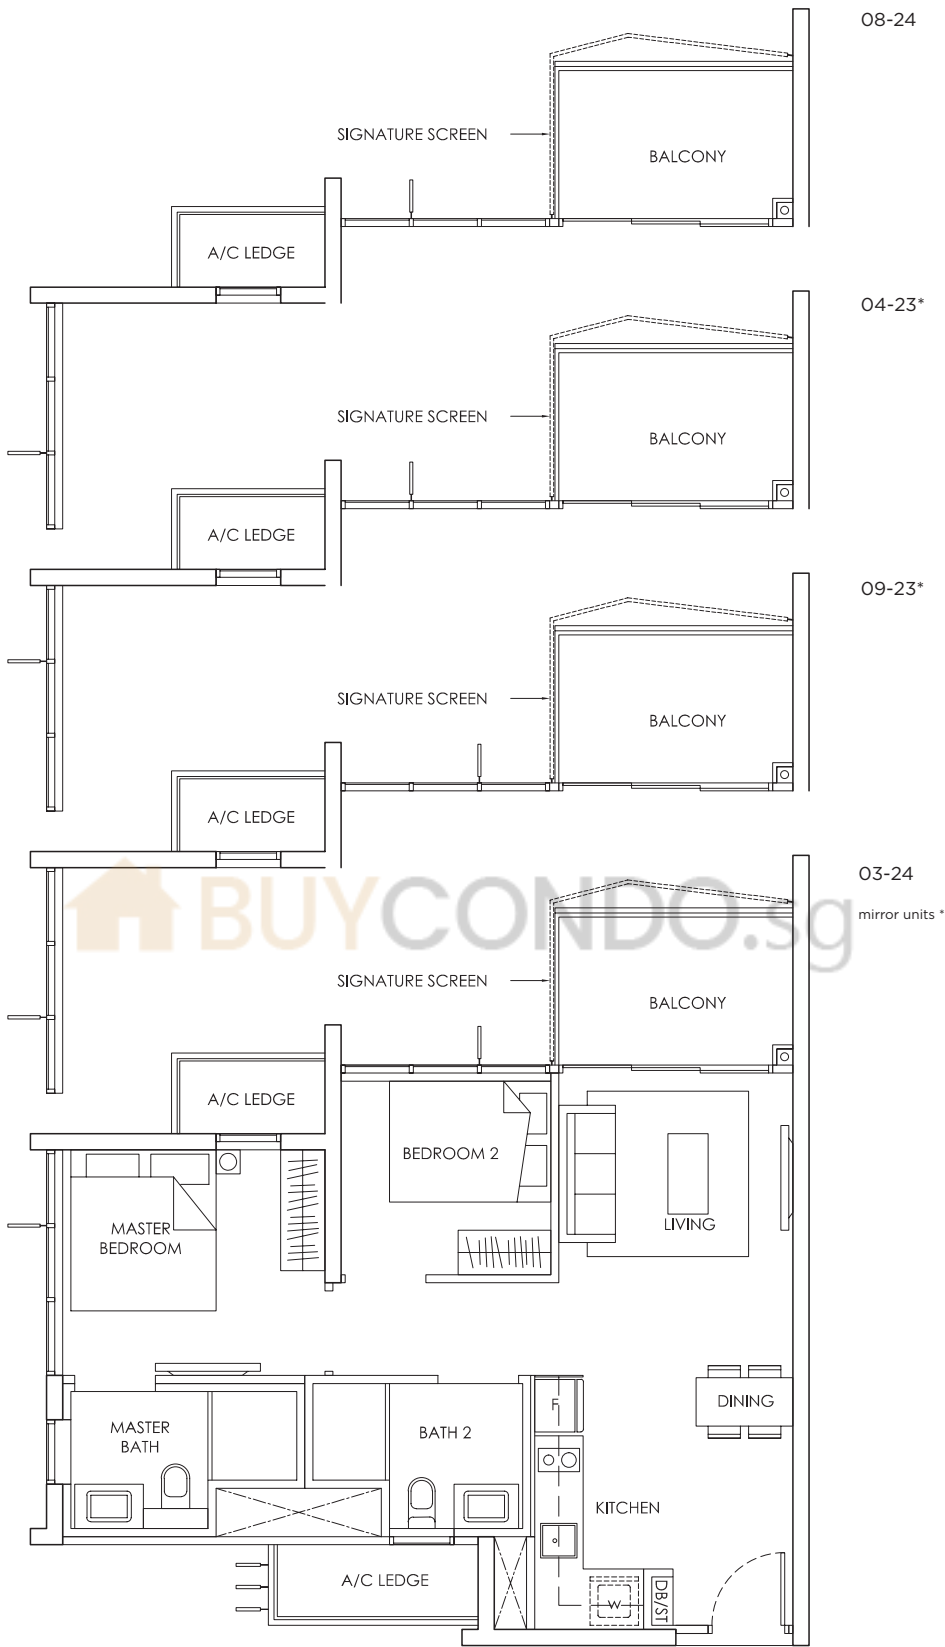

KEY PLAN

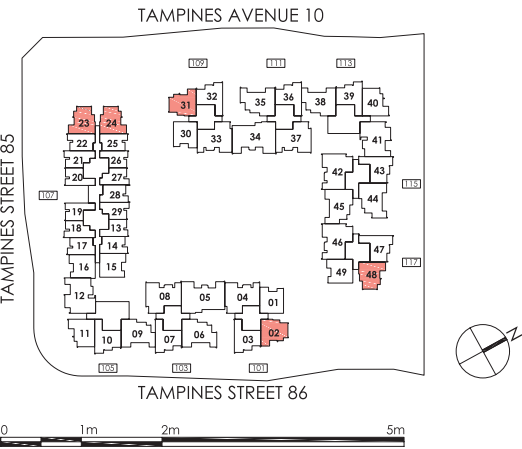

Area includes A/C ledge, balcony, PES, Roof Terrace and Void (where applicable). Orientation and facings will differ depending on the unit you are purchasing (please refer to key plan). All plans are not to scale and subject to changes as may be required by relevant authorities. All appliances and furniture shown in the plan are for illustration purpose only and not representation of fact. All floor areas are estimated and subjected to final survey.

- Legend:
- F - Fridge

DB/ST - Distribution Board and Storage space

WC - Water Closet

W - Washer cum Dryer


A/C - Aircon

PES - Private Enclosed Space




TYPE B2 (STACK 48)

2 - BEDROOM 65 sqm / 700 sqft

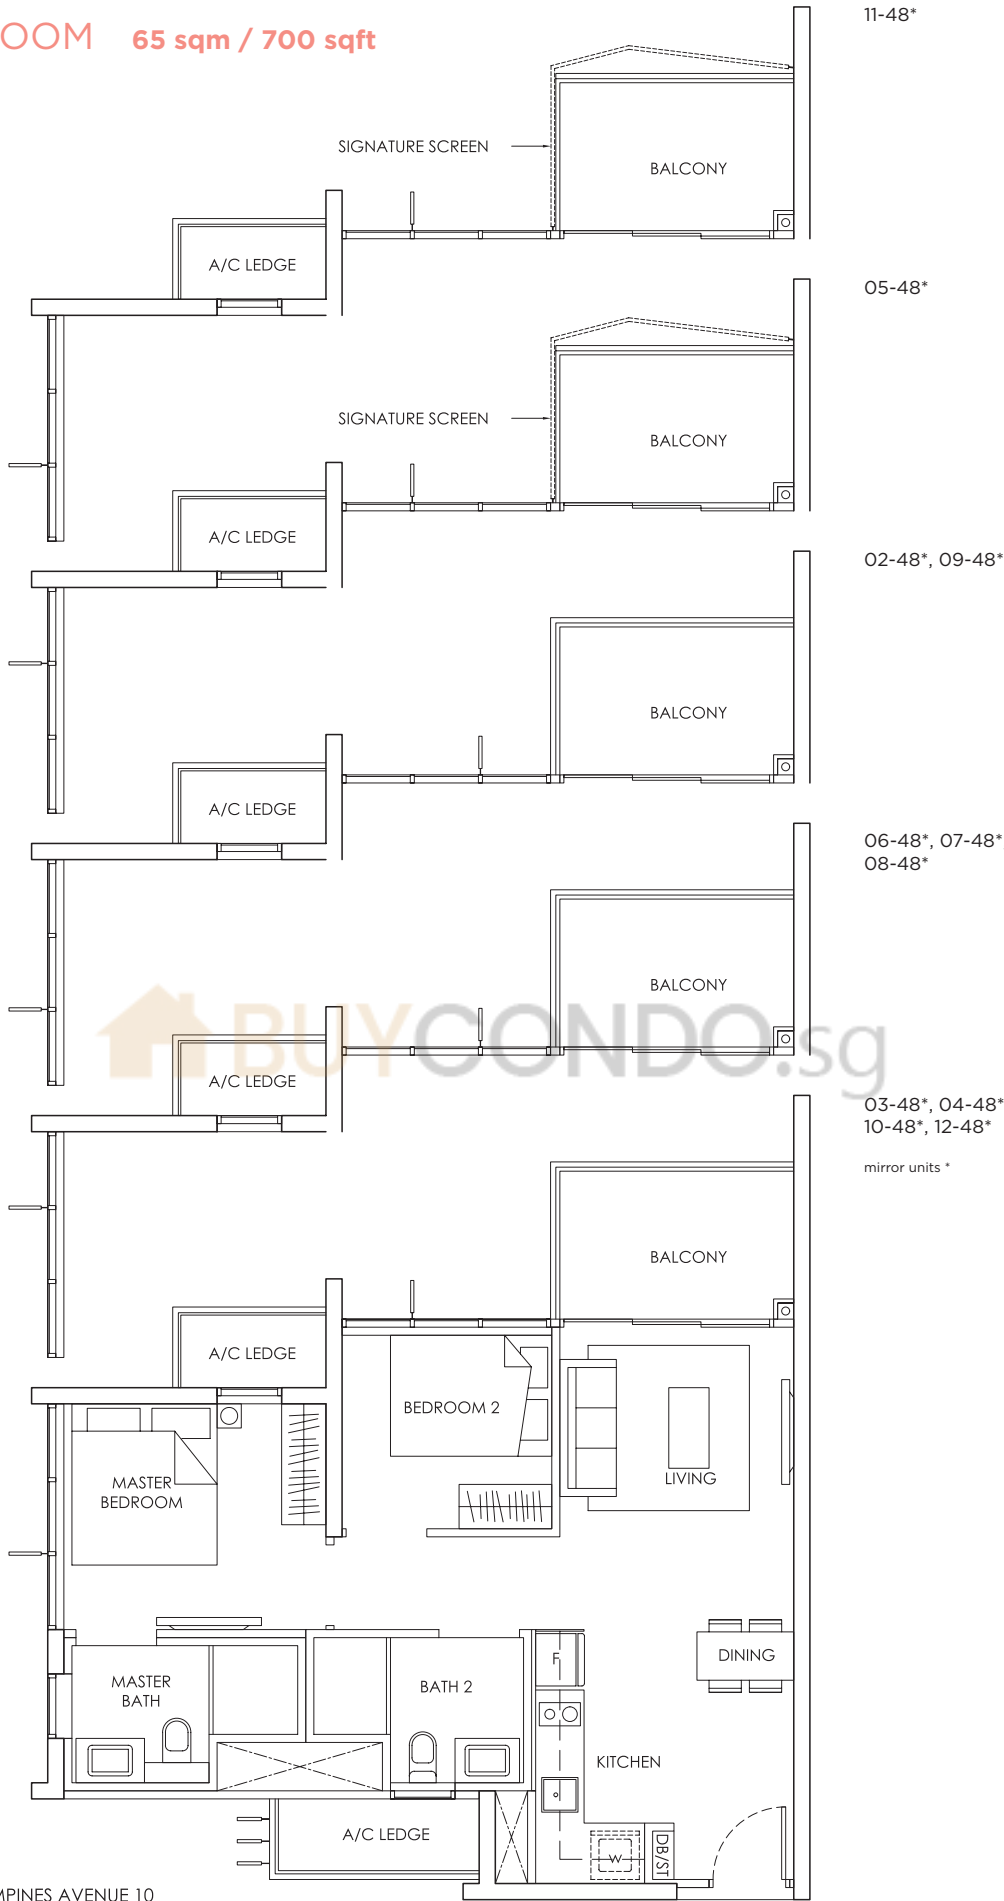

KEY PLAN

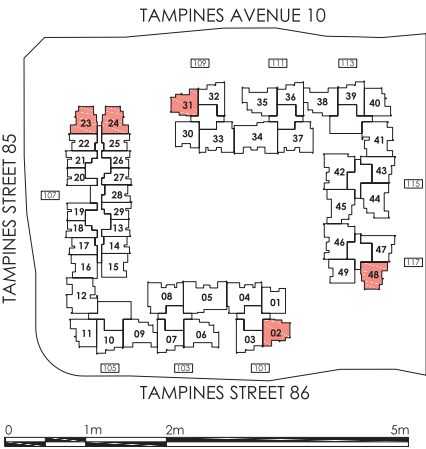

Area includes A/C ledge, balcony, PES, Roof Terrace and Void (where applicable). Orientation and facings will differ depending on the unit you are purchasing (please refer to key plan). All plans are not to scale and subject to changes as may be required by relevant authorities. All appliances and furniture shown in the plan are for illustration purpose only and not representation of fact. All floor areas are estimated and subjected to final survey.


Legend: F - Fridge DB/ST - Distribution Board and Storage space WC - Water Closet W - Washer cum Dryer A/C - Aircon PES - Private Enclosed Space




buycondo.sg

TYPE B2-P

2 - BEDROOM 65 sqm / 700 sqft

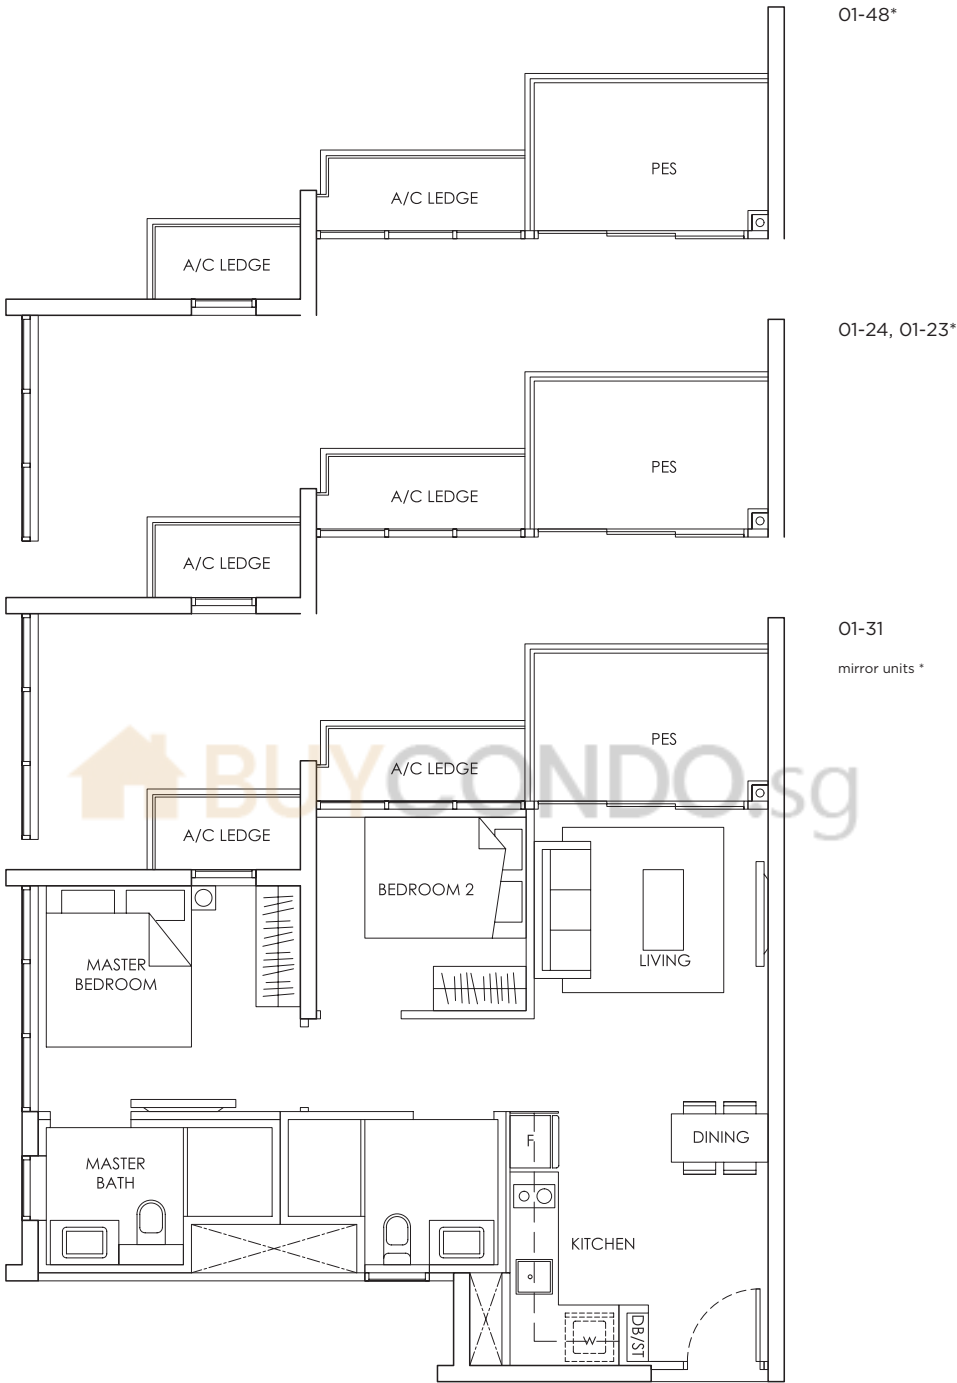

KEY PLAN

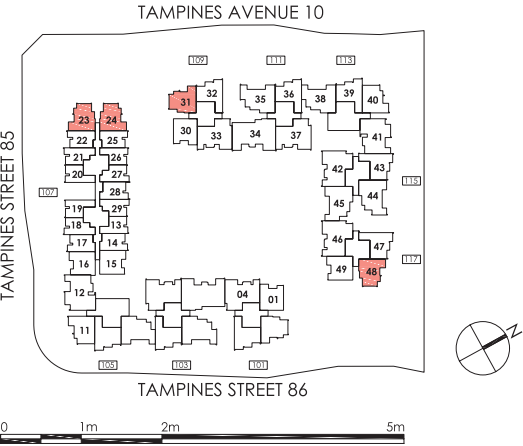

Area includes A/C ledge, balcony, PES, Roof Terrace and Void (where applicable). Orientation and facings will differ depending on the unit you are purchasing (please refer to key plan). All plans are not to scale and subject to changes as may be required by relevant authorities. All appliances and furniture shown in the plan are for illustration purpose only and not representation of fact. All floor areas are estimated and subjected to final survey.

- Legend: F - Fridge DB/ST - Distribution Board and Storage space WC - Water Closet W - Washer cum Dryer A/C - Aircon PES - Private Enclosed Space




2 - BEDROOM


TYPE B3

(STACK 01, 30 & 49)


2 - BEDROOM 65 sqm / 700 sqft

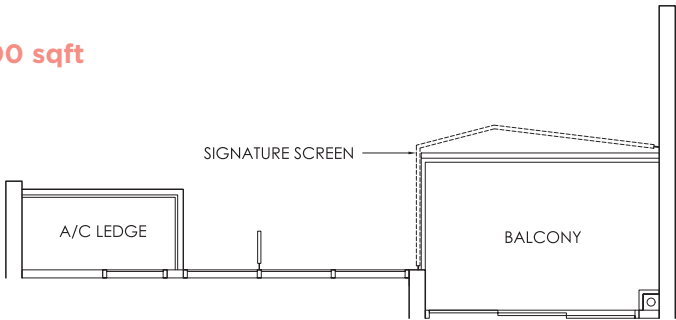


03-49
06-01*, 08-01*
06-30*

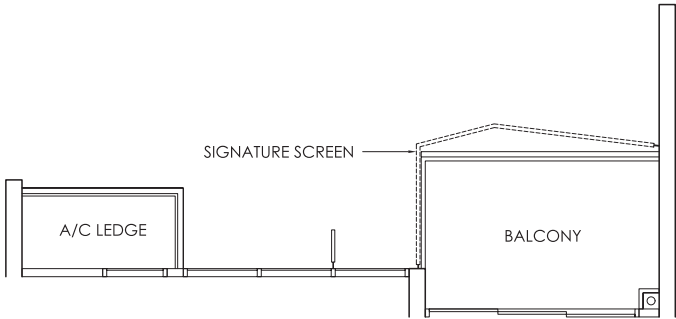

08-49
03-01*
03-30, 08-30*

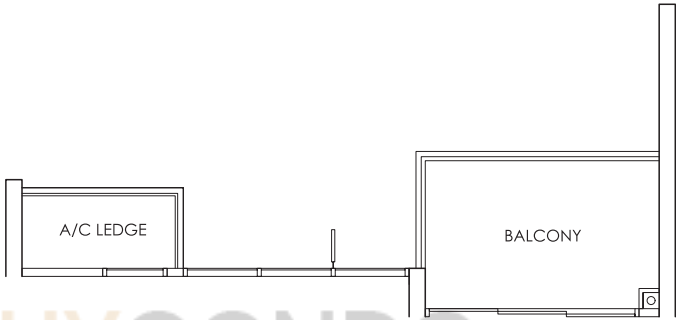


05-49, 06-49,
07-49
04-01*, 05-01*,
09-01*
02-30*, 04-30*,
09-30*

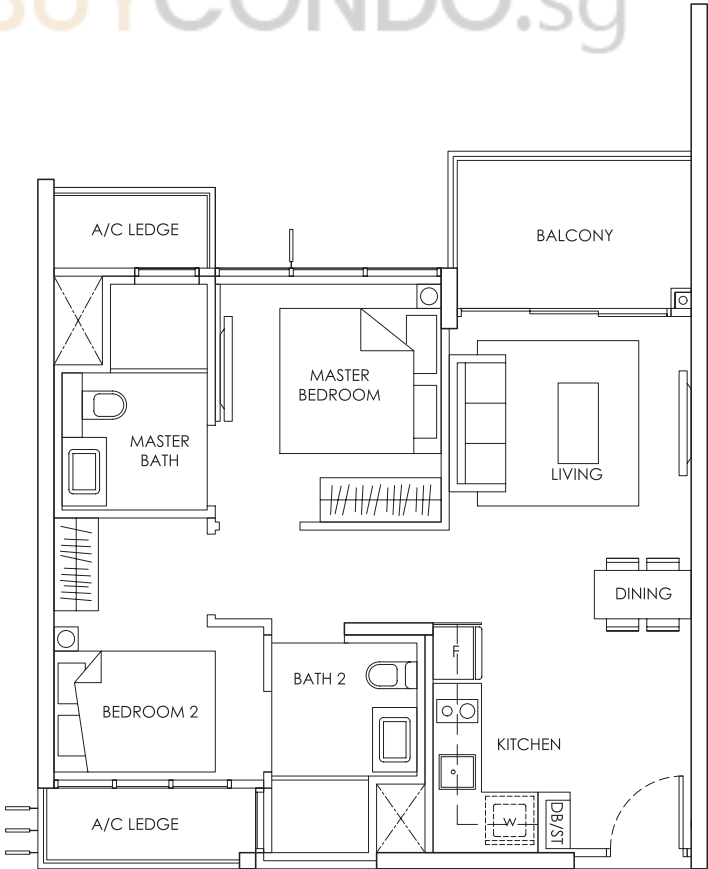

02-49, 04-49
09-49 to 12-49
02-01*, 07-01*
05-30*, 07-30*
mirror units *

KEY PLAN

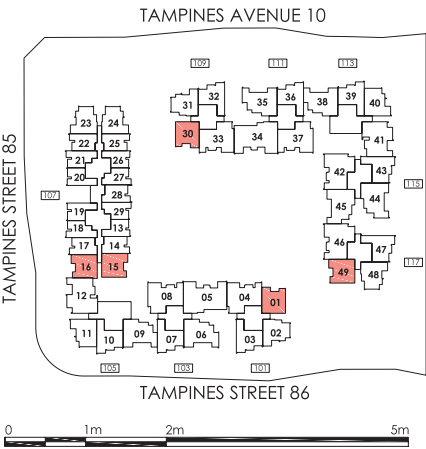

Area includes A/C ledge, balcony, PES, Roof Terrace and Void (where applicable). Orientation and facings will differ depending on the unit you are purchasing (please refer to key plan). All plans are not to scale and subject to changes as may be required by relevant authorities. All appliances and furniture shown in the plan are for illustration purpose only and not representation of fact. All floor areas are estimated and subjected to final survey.




Legend: F - Fridge DB/ST - Distribution Board and Storage space
WC - Water Closet W - Washer cum Dryer A/C - Aircon
PES - Private Enclosed Space




buycondo.sg

TYPE B3 (STACK 15)

2 - BEDROOM 65 sqm / 700 sqft

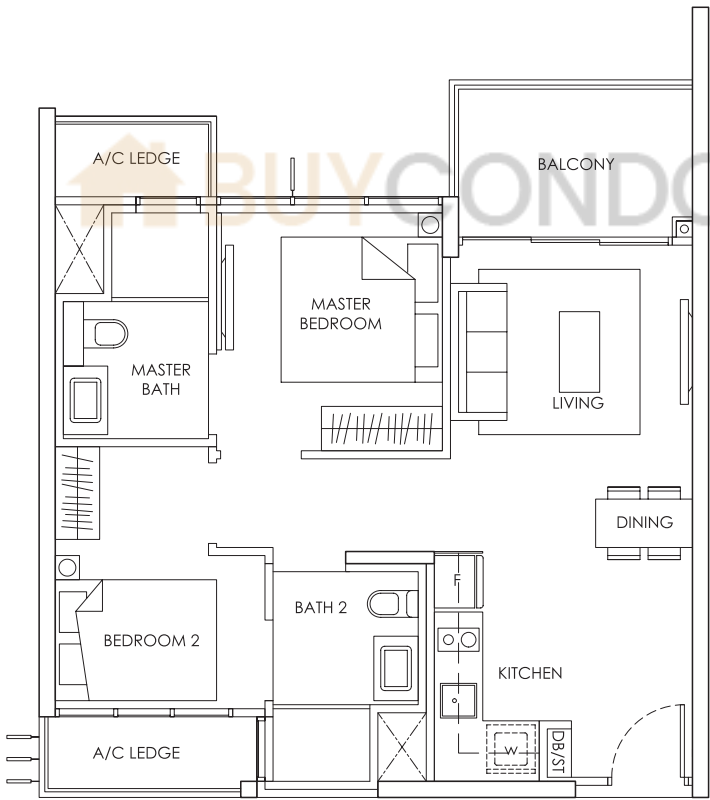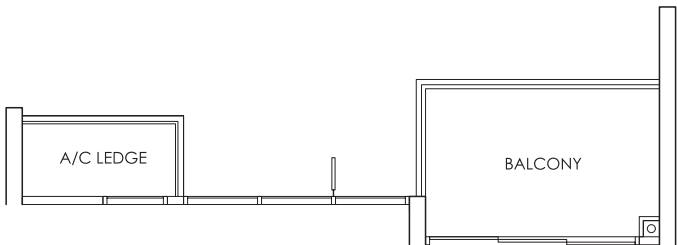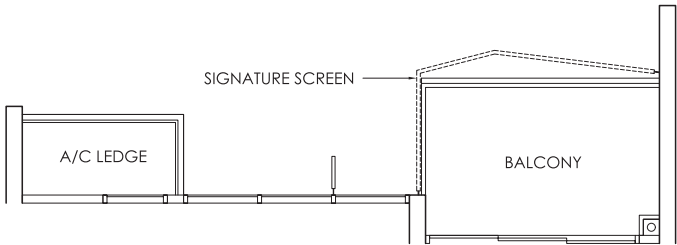

KEY PLAN

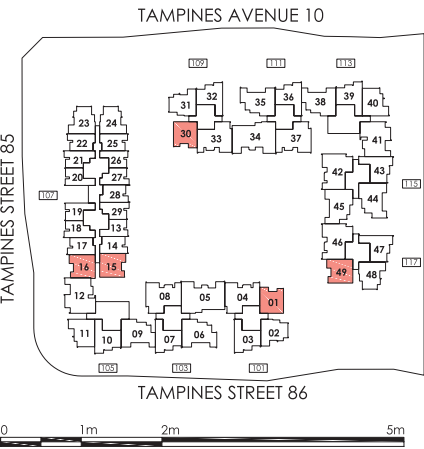

Area includes A/C ledge, balcony, PES, Roof Terrace and Void (where applicable). Orientation and facings will differ depending on the unit you are purchasing (please refer to key plan). All plans are not to scale and subject to changes as may be required by relevant authorities. All appliances and furniture shown in the plan are for illustration purpose only and not representation of fact. All floor areas are estimated and subjected to final survey.


- Legend:
- F - Fridge
 - WC - Water Closet
 - PES - Private Enclosed Space
 - DB/ST - Distribution Board and Storage space
 - W - Washer cum Dryer
 - A/C - Aircon




2 - BEDROOM

TYPE B3 (STACK 16)

2 - BEDROOM 65 sqm / 700 sqft

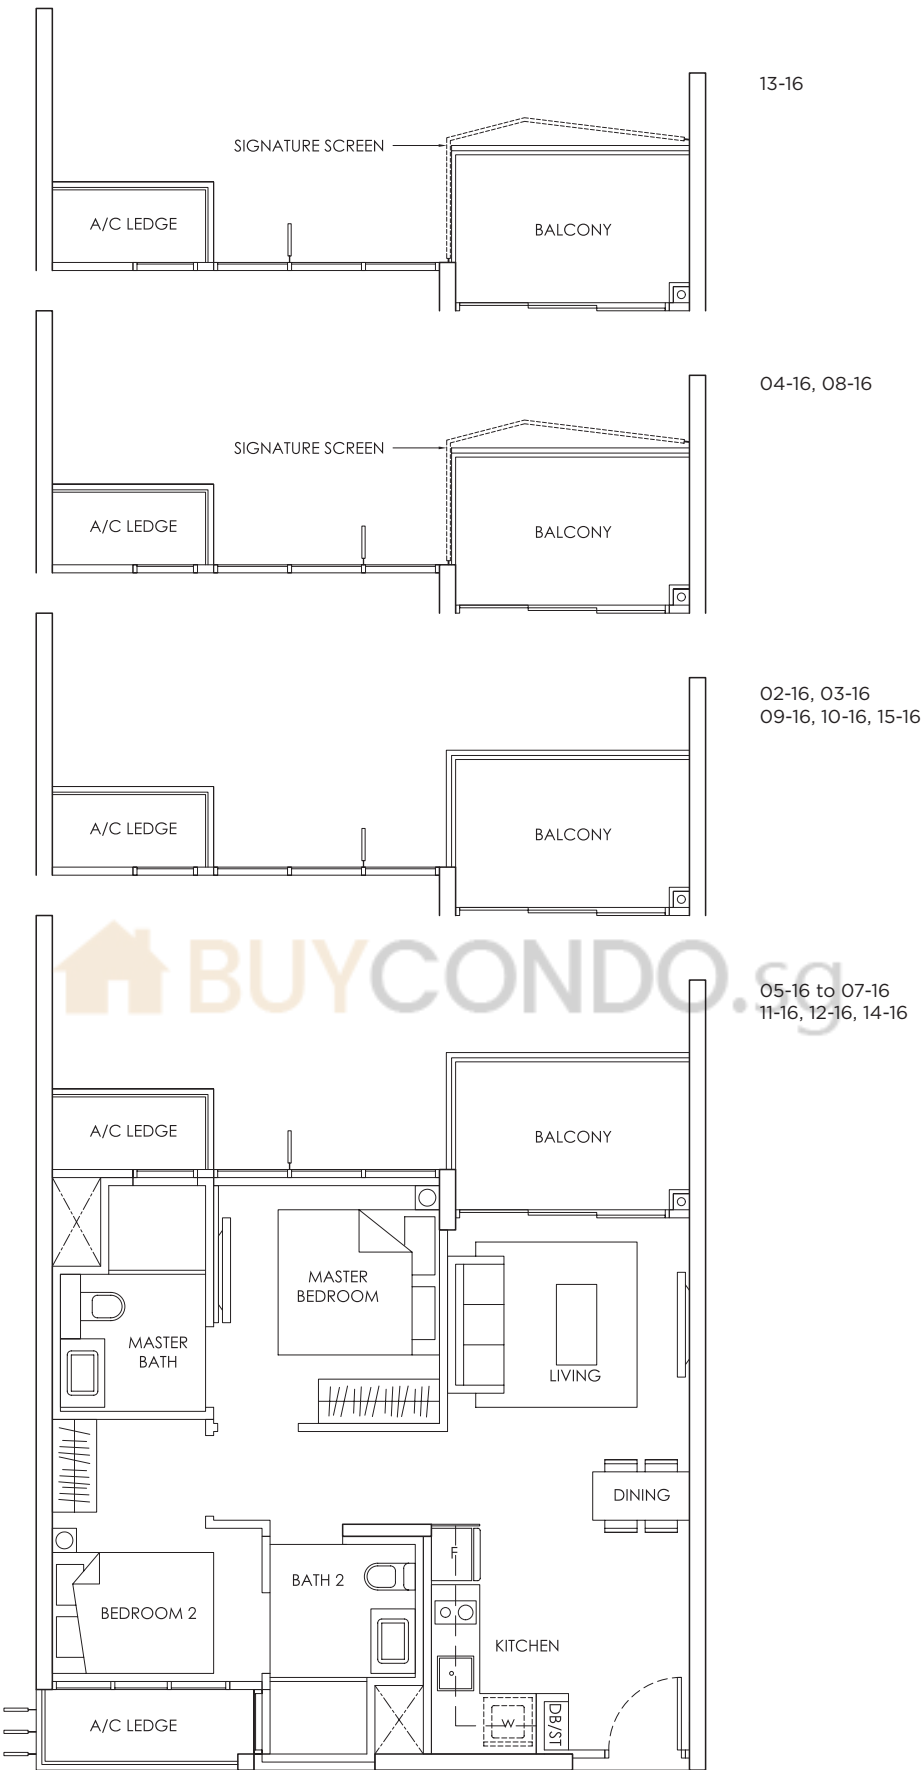

KEY PLAN

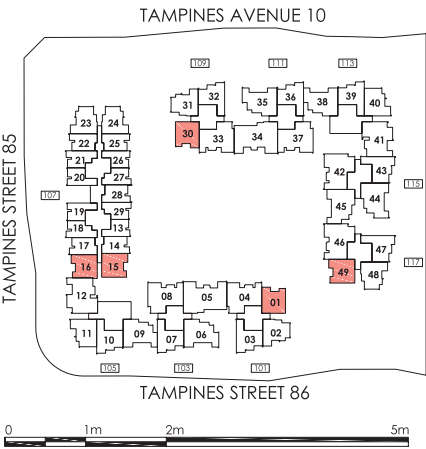

Area includes A/C ledge, balcony, PES, Roof Terrace and Void (where applicable). Orientation and facings will differ depending on the unit you are purchasing (please refer to key plan). All plans are not to scale and subject to changes as may be required by relevant authorities. All appliances and furniture shown in the plan are for illustration purpose only and not representation of fact. All floor areas are estimated and subjected to final survey.




Legend: F - Fridge DB/ST - Distribution Board and Storage space
WC - Water Closet W - Washer cum Dryer A/C - Aircon
PES - Private Enclosed Space




buycondosg

TYPE B3-P

2 - BEDROOM 65 sqm / 700 sqft

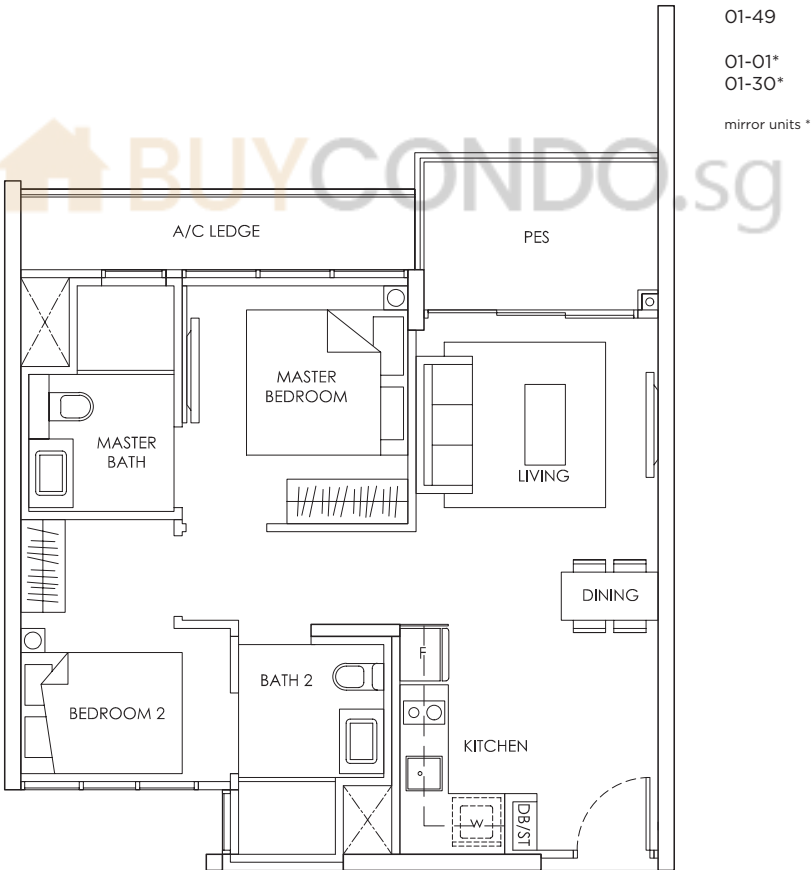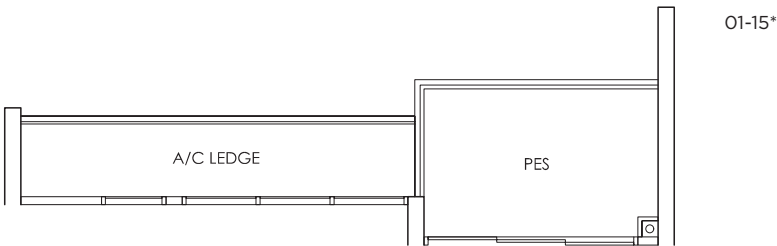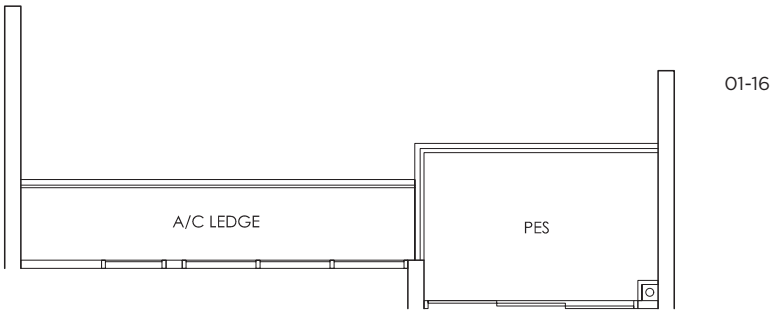

KEY PLAN

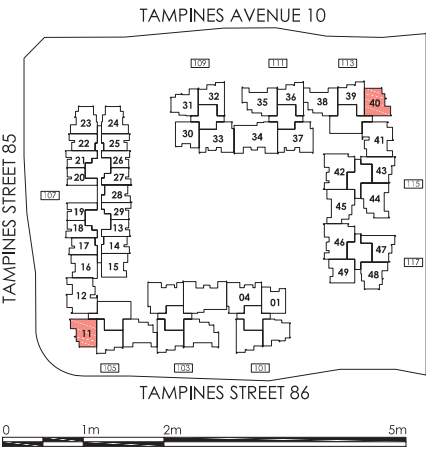

Area includes A/C ledge, balcony, PES, Roof Terrace and Void (where applicable). Orientation and facings will differ depending on the unit you are purchasing (please refer to key plan). All plans are not to scale and subject to changes as may be required by relevant authorities. All appliances and furniture shown in the plan are for illustration purpose only and not representation of fact. All floor areas are estimated and subjected to final survey.


- Legend:
- F - Fridge
 - DB/ST - Distribution Board and Storage space
 - WC - Water Closet
 - W - Washer cum Dryer
 - A/C - Aircon
 - PES - Private Enclosed Space




2 - BEDROOM

TYPE B4

2 - BEDROOM 65 sqm / 700 sqft

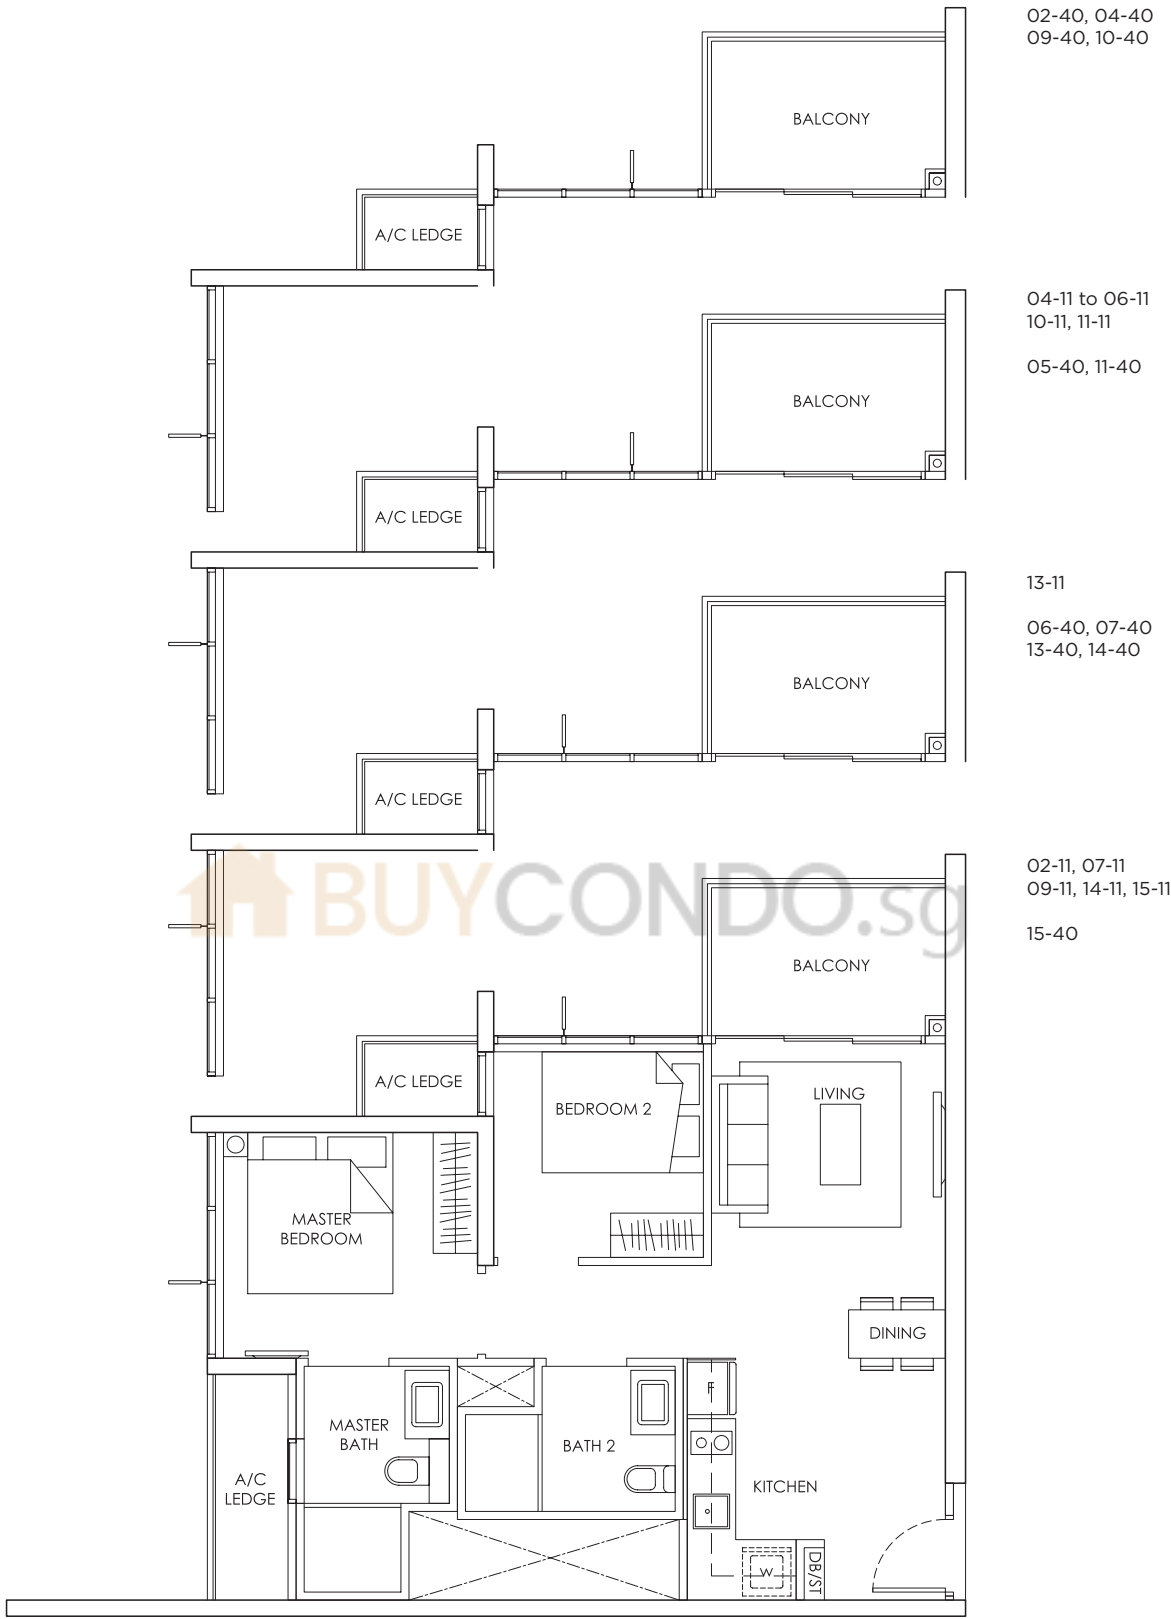

KEY PLAN

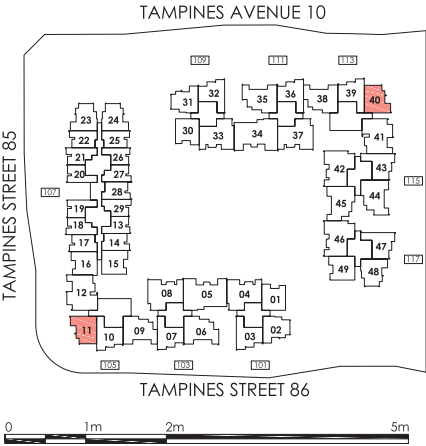

Area includes A/C ledge, balcony, PES, Roof Terrace and Void (where applicable). Orientation and facings will differ depending on the unit you are purchasing (please refer to key plan). All plans are not to scale and subject to changes as may be required by relevant authorities. All appliances and furniture shown in the plan are for illustration purpose only and not representation of fact. All floor areas are estimated and subjected to final survey.


Legend: F - Fridge DB/ST - Distribution Board and Storage space
WC - Water Closet W - Washer cum Dryer A/C - Aircon
PES - Private Enclosed Space




buycondo.sg

TYPE B4 (CONTINUED)

2 - BEDROOM 65 sqm / 700 sqft

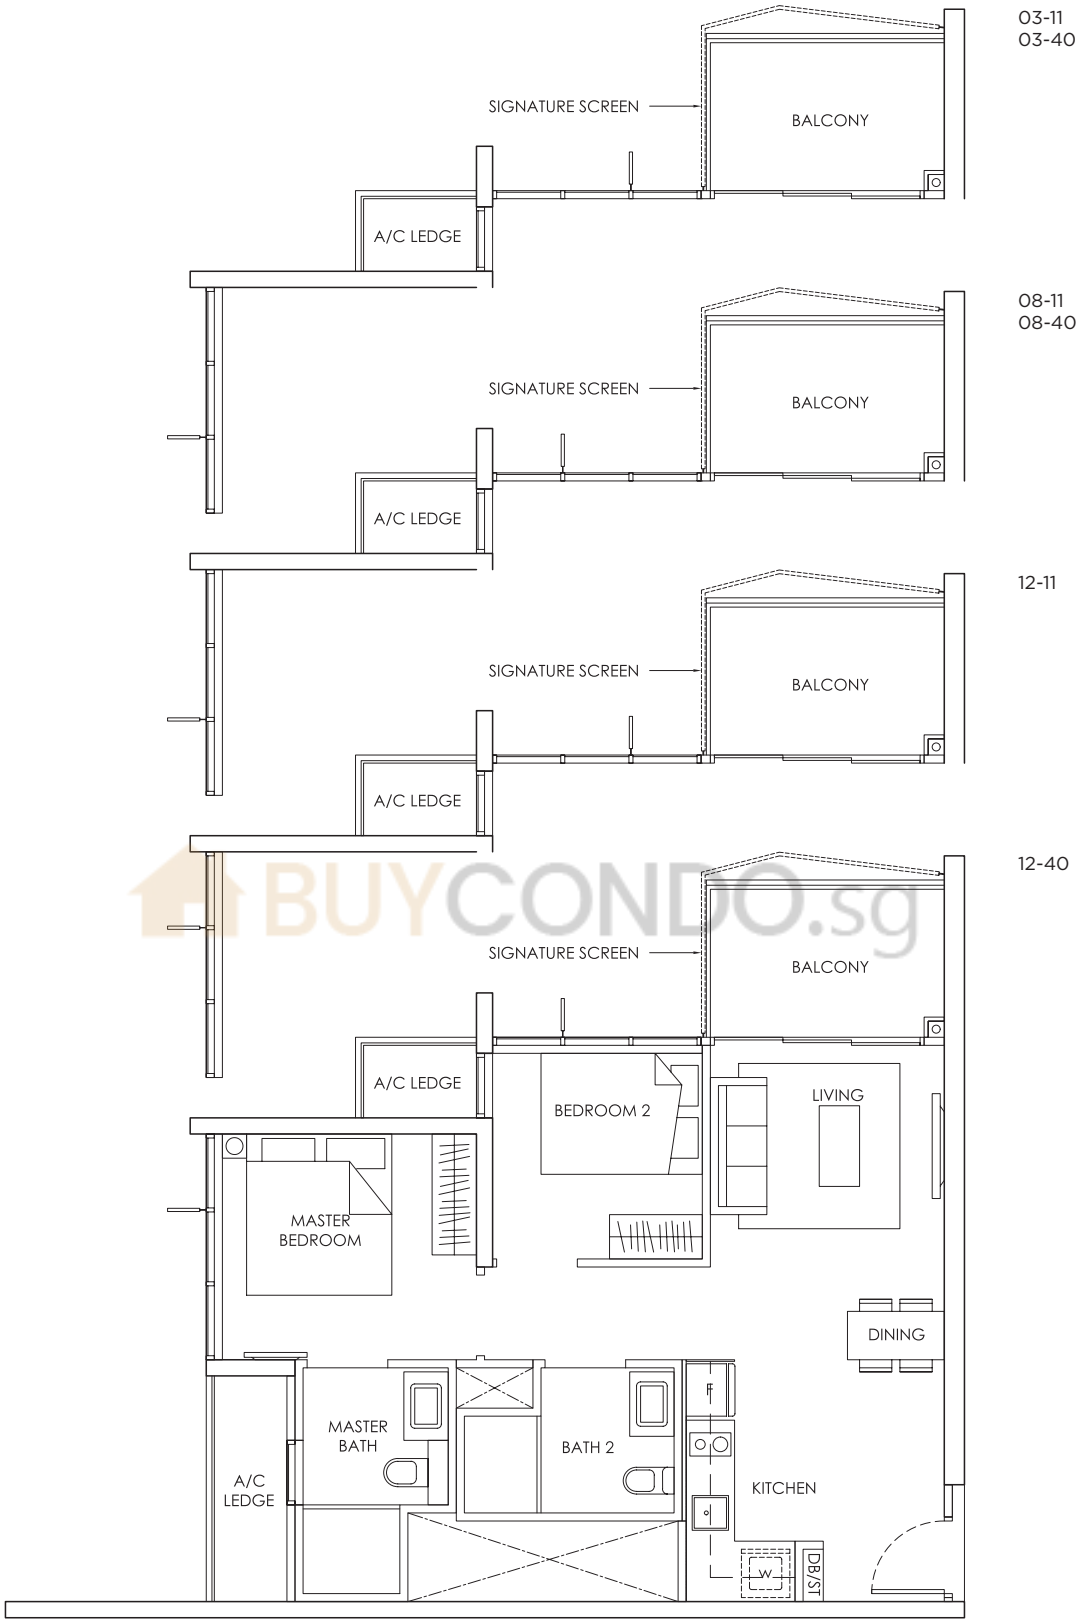

KEY PLAN

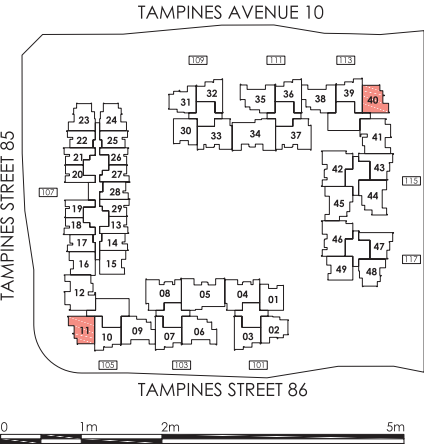


Area includes A/C ledge, balcony, PES, Roof Terrace and Void (where applicable). Orientation and facings will differ depending on the unit you are purchasing (please refer to key plan). All plans are not to scale and subject to changes as may be required by relevant authorities. All appliances and furniture shown in the plan are for illustration purpose only and not representation of fact. All floor areas are estimated and subjected to final survey.

- Legend: F - Fridge DB/ST - Distribution Board and Storage space WC - Water Closet W - Washer cum Dryer A/C - Aircon PES - Private Enclosed Space




TYPE B4-P

2 - BEDROOM 65 sqm / 700 sqft

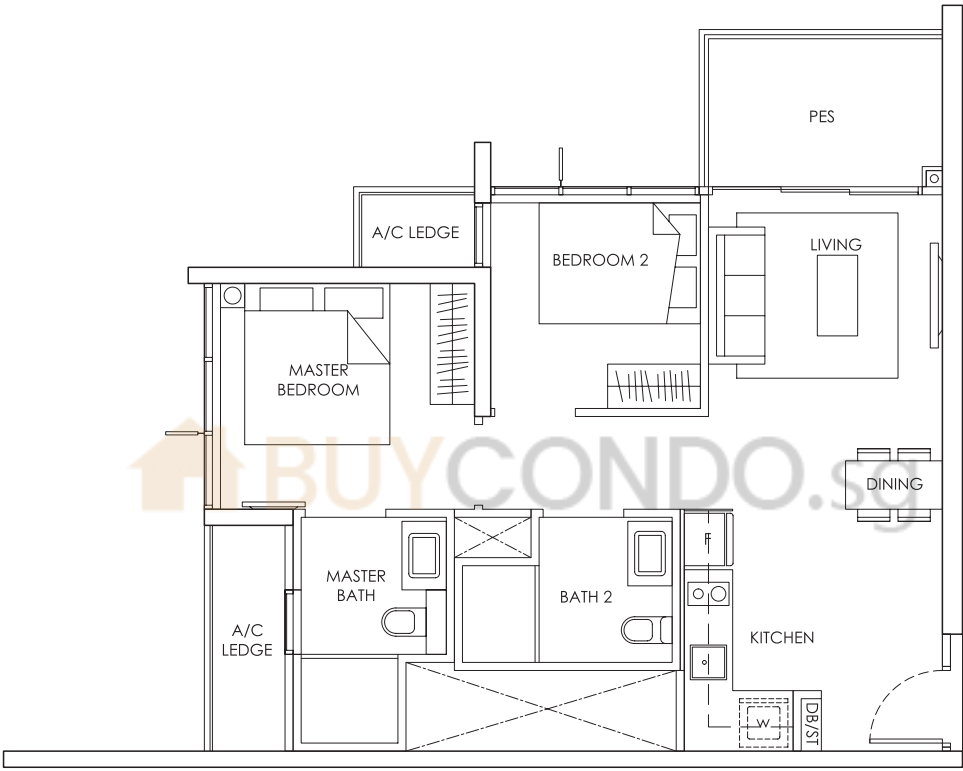

01-11
01-40

KEY PLAN

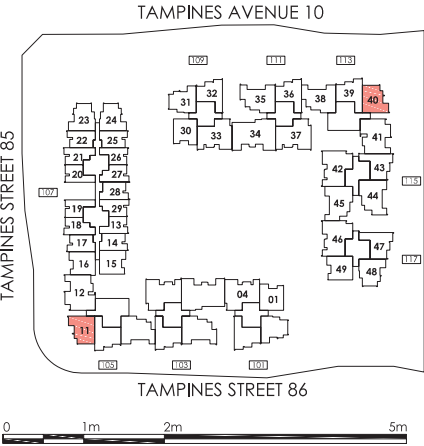

Area includes A/C ledge, balcony, PES, Roof Terrace and Void (where applicable). Orientation and facings will differ depending on the unit you are purchasing (please refer to key plan). All plans are not to scale and subject to changes as may be required by relevant authorities. All appliances and furniture shown in the plan are for illustration purpose only and not representation of fact. All floor areas are estimated and subjected to final survey.


Legend: F - Fridge DB/ST - Distribution Board and Storage space
WC - Water Closet W - Washer cum Dryer A/C - Aircon
PES - Private Enclosed Space




buycondo.sg

TYPE BSI


2 - BEDROOM + STUDY 64 sqm / 689 sqft

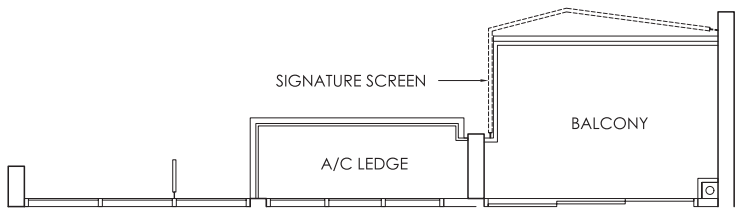

12-43*
03-47*, 08-47*

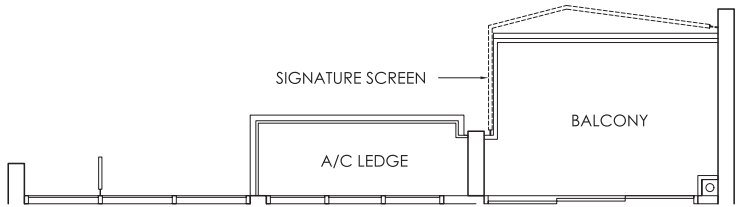


03-43*, 08-43*
12-47*

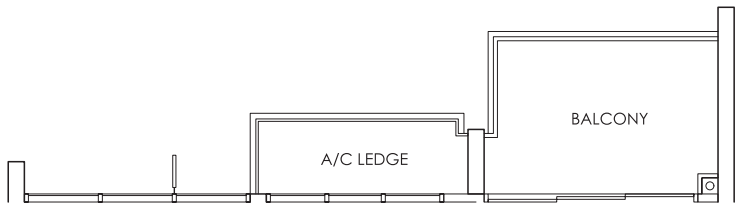

03-10 to 05-10, 09-10 to 12-10
04-39 to 06-39, 10-39 to 13-39

04-43* to 06-43*
10-43*, 11-43*, 13-43*

02-47*, 07-47*, 09-47*, 10-47*

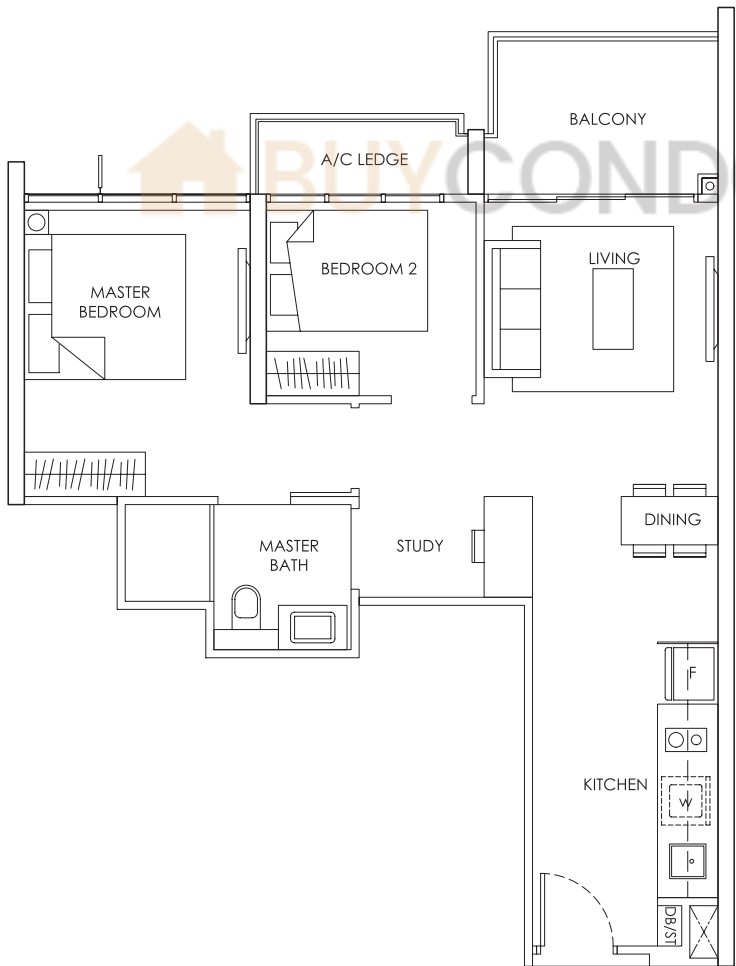

02-10, 06-10 to 08-10
13-10, 14-10


02-39, 03-39
07-39 to 09-39, 14-39

02-43*, 07-43*
09-43*, 14-43*, 15-43*

04-47* to 06-47*
11-47*, 13-47*

mirror units *

KEY PLAN

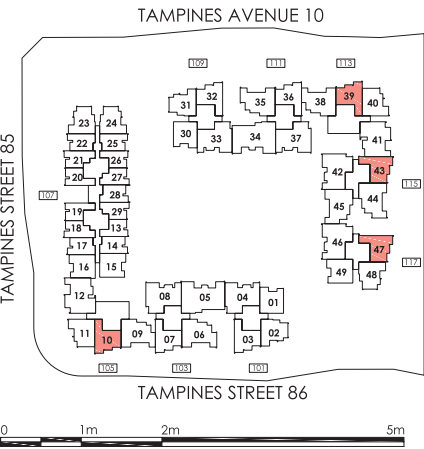


Area includes A/C ledge, balcony, PES, Roof Terrace and Void (where applicable). Orientation and facings will differ depending on the unit you are purchasing (please refer to key plan). All plans are not to scale and subject to changes as may be required by relevant authorities. All appliances and furniture shown in the plan are for illustration purpose only and not representation of fact. All floor areas are estimated and subjected to final survey.

Legend: F - Fridge DB/ST - Distribution Board and Storage space
WC - Water Closet W - Washer cum Dryer A/C - Aircon
PES - Private Enclosed Space




TYPE BSI-P

2 - BEDROOM + STUDY 64 sqm / 689 sqft

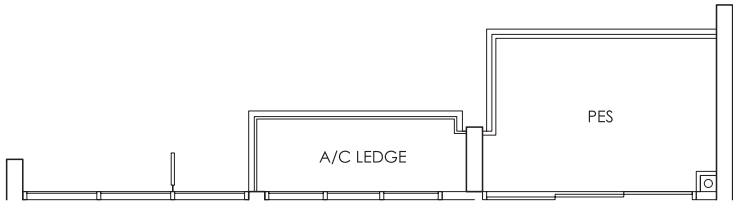


01-47*

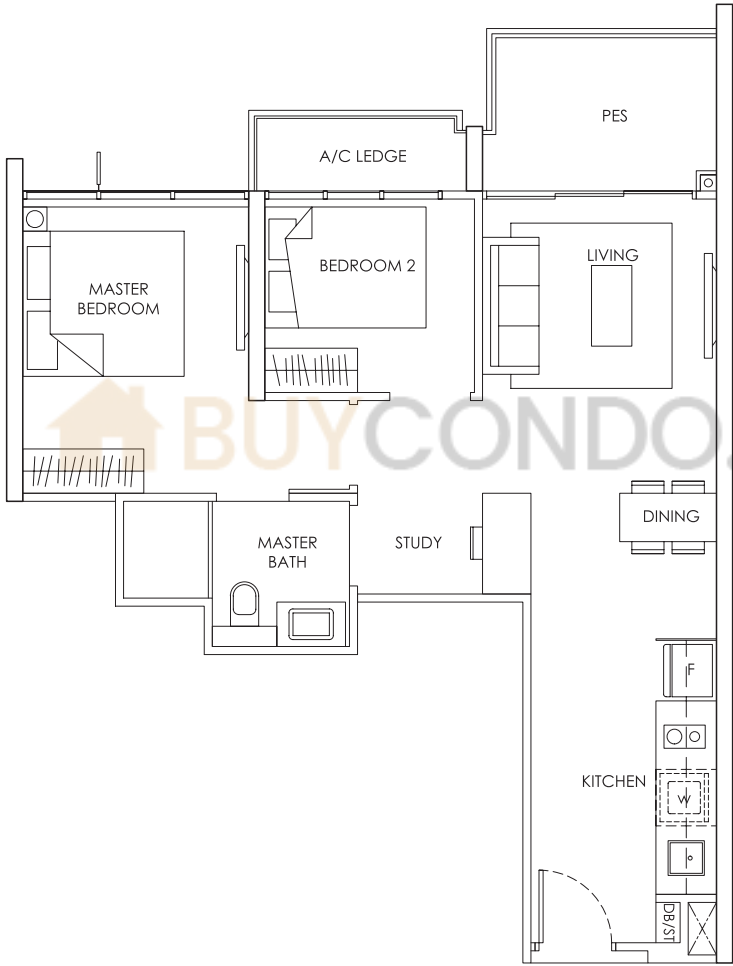

01-39
01-43*

mirror units *

KEY PLAN

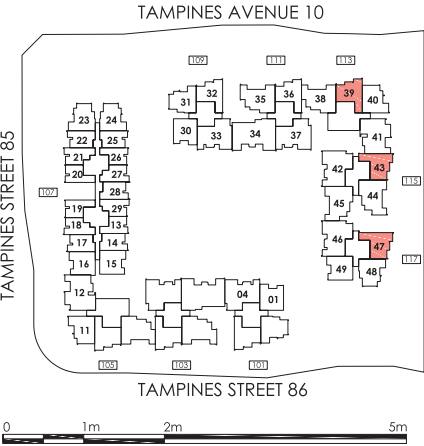

Area includes A/C ledge, balcony, PES, Roof Terrace and Void (where applicable). Orientation and facings will differ depending on the unit you are purchasing (please refer to key plan). All plans are not to scale and subject to changes as may be required by relevant authorities. All appliances and furniture shown in the plan are for illustration purpose only and not representation of fact. All floor areas are estimated and subjected to final survey.


- Legend: F - Fridge DB/ST - Distribution Board and Storage space
WC - Water Closet W - Washer cum Dryer A/C - Aircon
PES - Private Enclosed Space




TYPE C1

(STACK 06 & 35)


3 - BEDROOM 87 sqm / 936 sqft

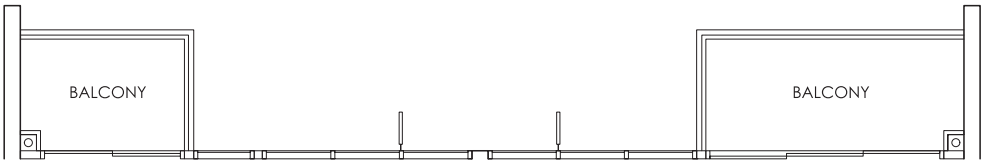


03-06, 12-06
05-35, 12-35

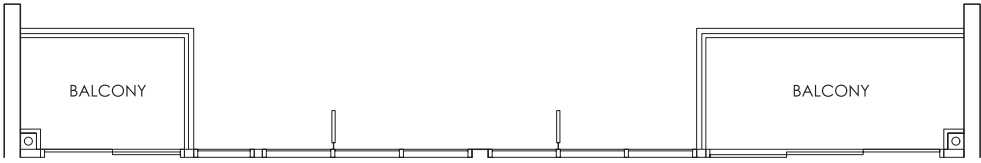

02-06, 09-06, 10-06
03-35, 10-35

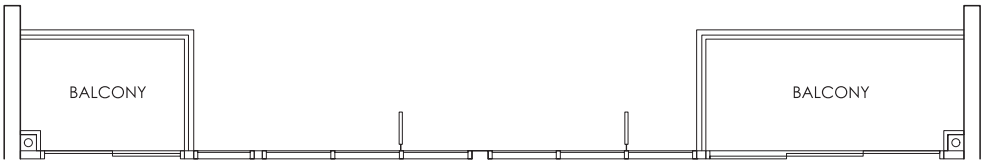


05-06, 06-06, 13-06
06-35

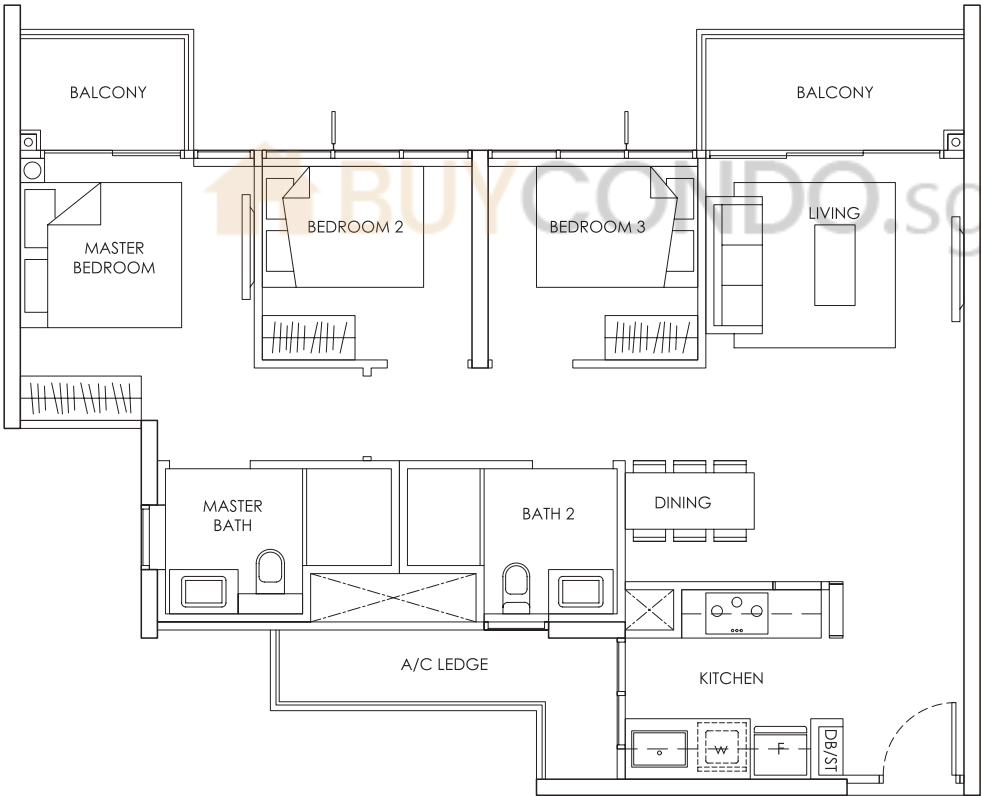

08-06
02-35, 08-35, 09-35

KEY PLAN

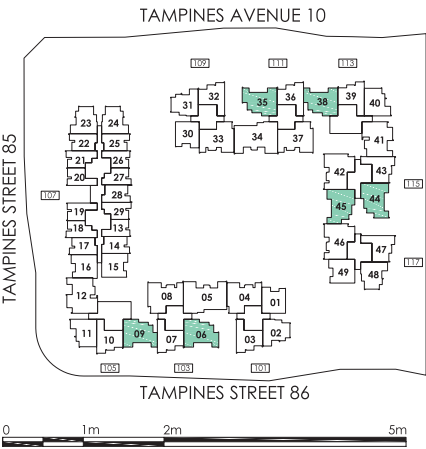

Area includes A/C ledge, balcony, PES, Roof Terrace and Void (where applicable). Orientation and facings will differ depending on the unit you are purchasing (please refer to key plan). All plans are not to scale and subject to changes as may be required by relevant authorities. All appliances and furniture shown in the plan are for illustration purpose only and not representation of fact. All floor areas are estimated and subjected to final survey.


Legend: F - Fridge DB/ST - Distribution Board and Storage space
WC - Water Closet W - Washer cum Dryer A/C - Aircon
PES - Private Enclosed Space



TYPE C1

(STACK 06 & 35)

3 - BEDROOM 87 sqm / 936 sqft

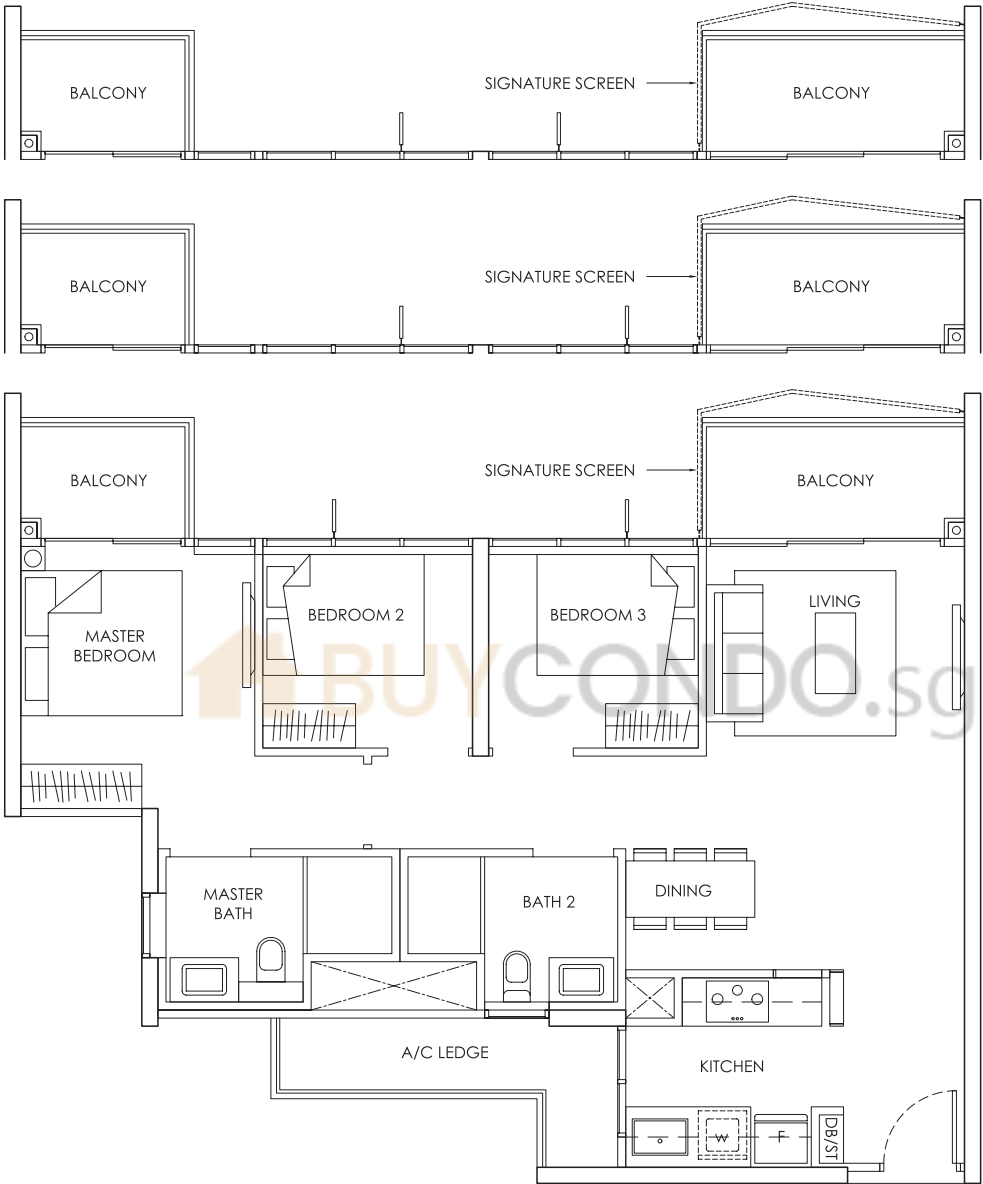


04-06, 11-06
04-35, 11-35

07-35

07-06

KEY PLAN

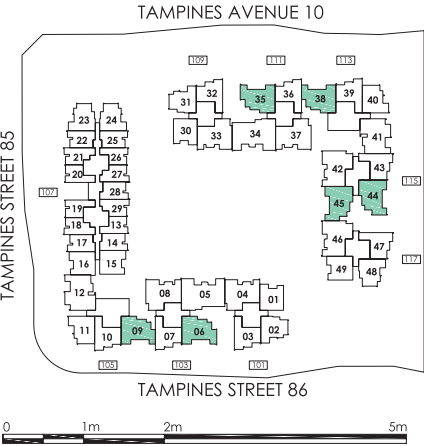

Area includes A/C ledge, balcony, PES, Roof Terrace and Void (where applicable). Orientation and facings will differ depending on the unit you are purchasing (please refer to key plan). All plans are not to scale and subject to changes as may be required by relevant authorities. All appliances and furniture shown in the plan are for illustration purpose only and not representation of fact. All floor areas are estimated and subjected to final survey.

Legend: F - Fridge DB/ST - Distribution Board and Storage space
WC - Water Closet W - Washer cum Dryer A/C - Aircon
PES - Private Enclosed Space






buycondo.sg


TYPE C1

(STACK 09 & 38)

3 - BEDROOM 87 sqm / 936 sqft

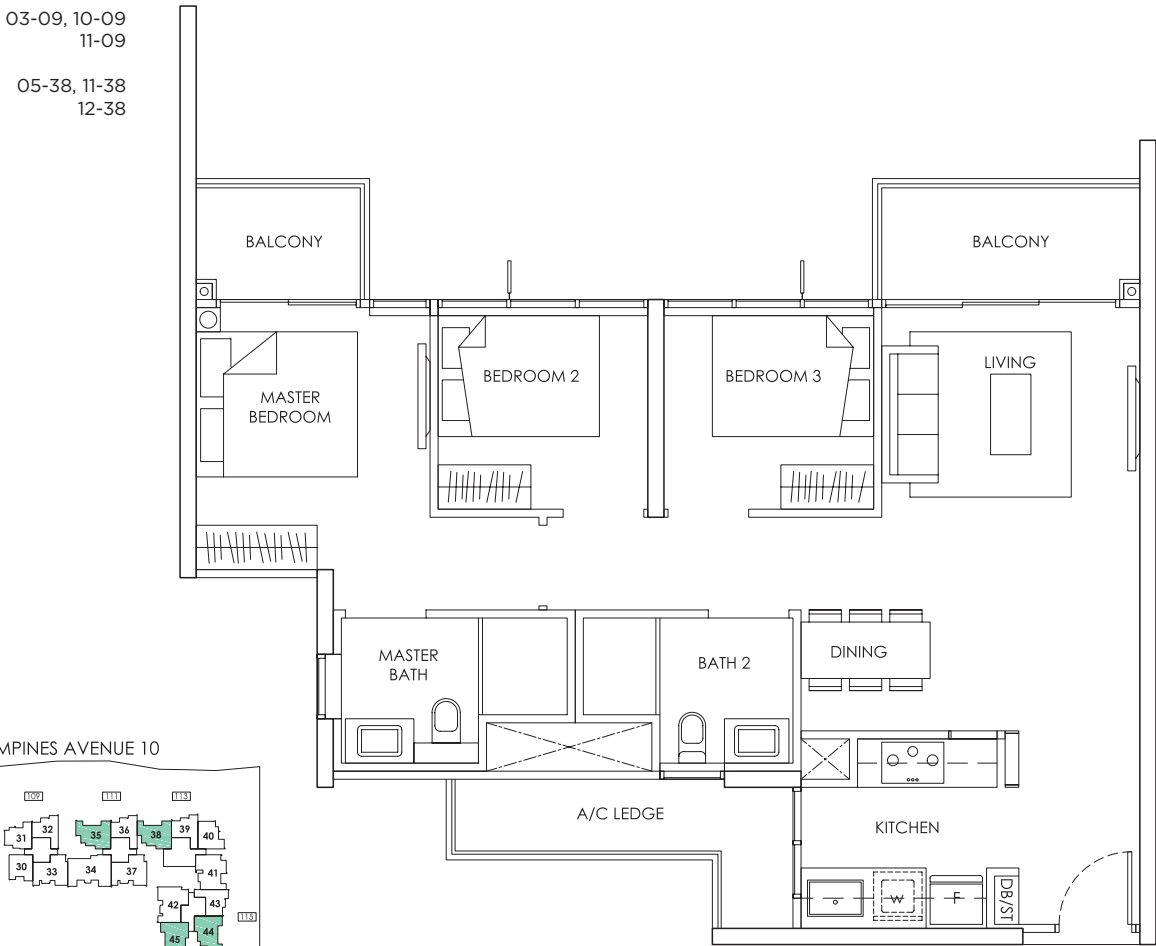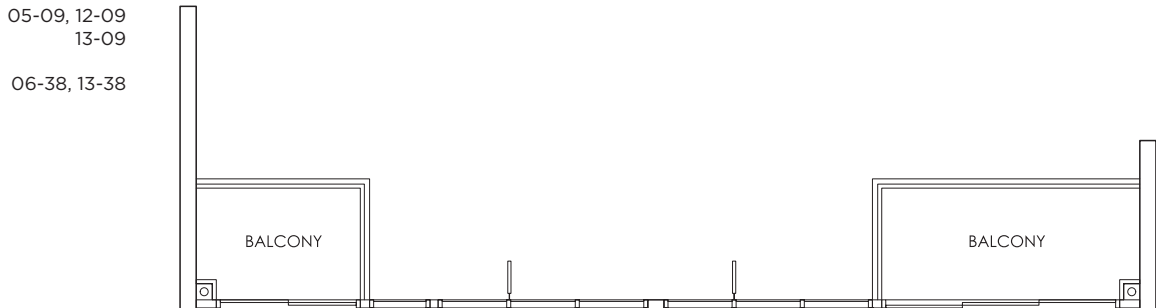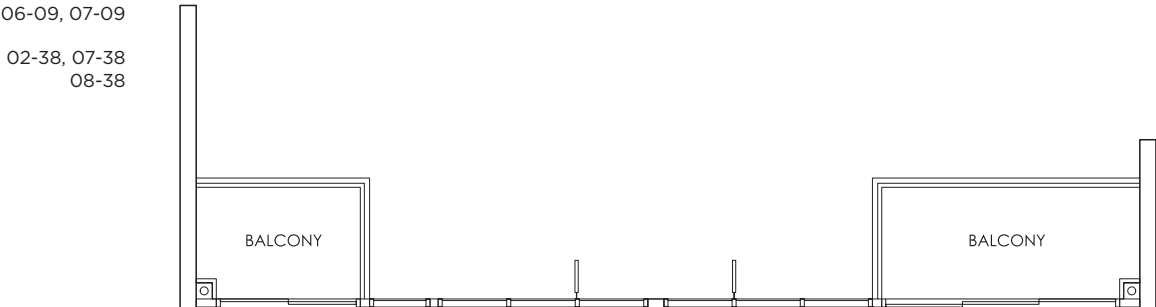

KEY PLAN

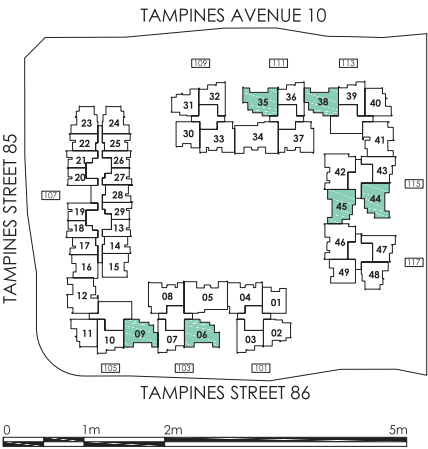

Area includes A/C ledge, balcony, PES, Roof Terrace and Void (where applicable). Orientation and facings will differ depending on the unit you are purchasing (please refer to key plan). All plans are not to scale and subject to changes as may be required by relevant authorities. All appliances and furniture shown in the plan are for illustration purpose only and not representation of fact. All floor areas are estimated and subjected to final survey.

- Legend:
- F - Fridge

DB/ST - Distribution Board and Storage space

WC - Water Closet

W - Washer cum Dryer

A/C - Aircon


PES - Private Enclosed Space




buycondo.sg

TYPE C1 (STACK 09 & 38)

3 - BEDROOM 87 sqm / 936 sqft

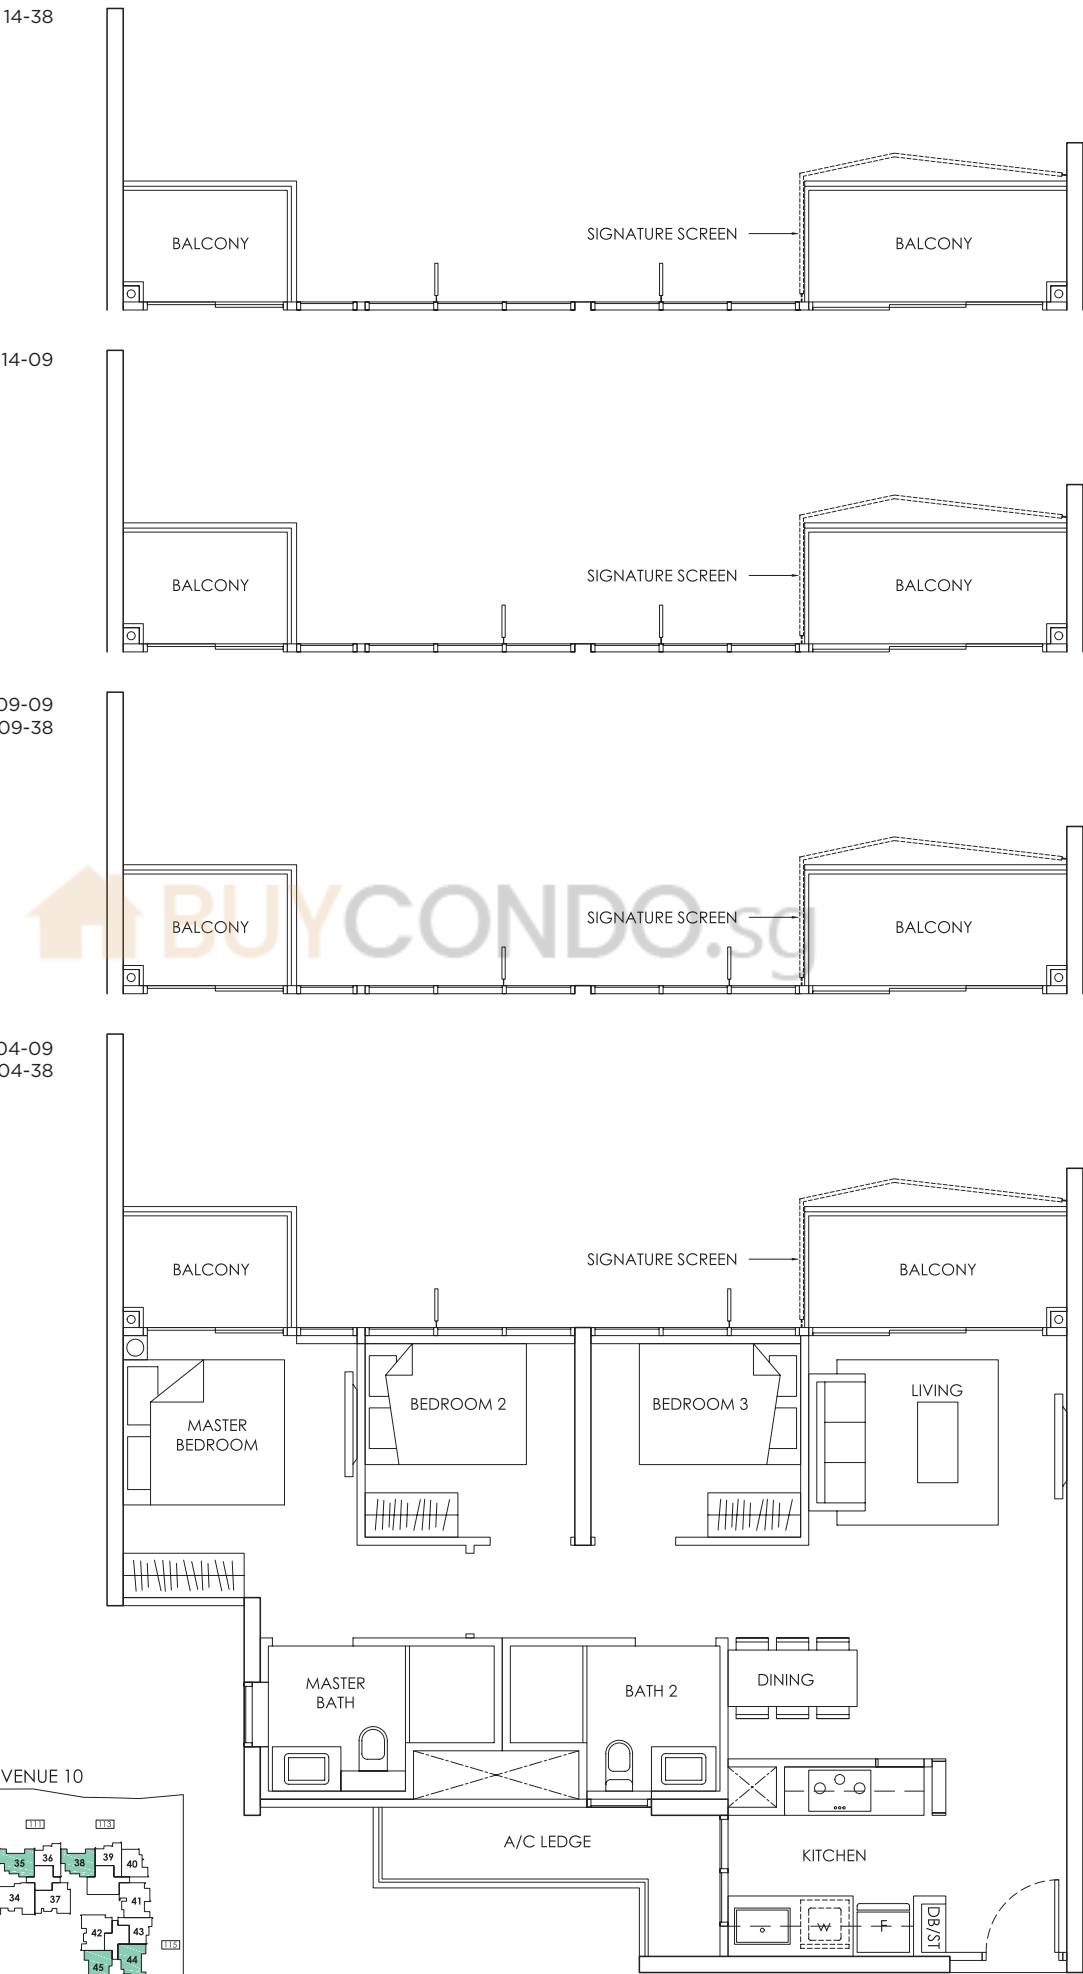

KEY PLAN

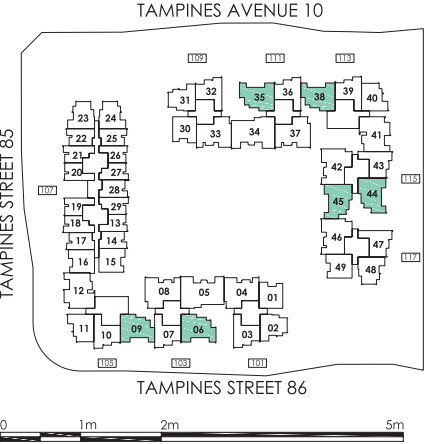

Area includes A/C ledge, balcony, PES, Roof Terrace and Void (where applicable). Orientation and facings will differ depending on the unit you are purchasing (please refer to key plan). All plans are not to scale and subject to changes as may be required by relevant authorities. All appliances and furniture shown in the plan are for illustration purpose only and not representation of fact. All floor areas are estimated and subjected to final survey.


Legend: F - Fridge DB/ST - Distribution Board and Storage space WC - Water Closet W - Washer cum Dryer A/C - Aircon PES - Private Enclosed Space




buycondo.sg

TYPE C1 (STACK 44)

3 - BEDROOM 87 sqm / 936 sqft

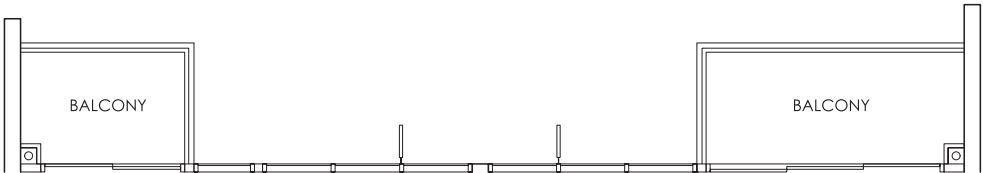


02-44*, 07-44*
08-44*, 14-44*

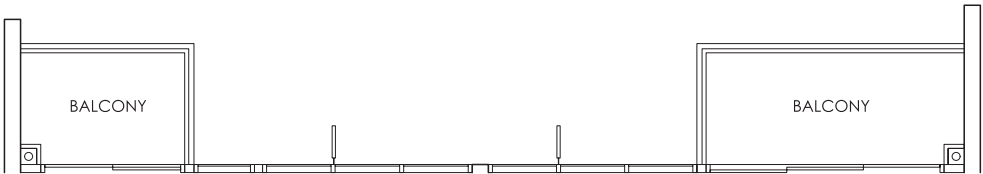

06-44*




03-44*, 09-44*

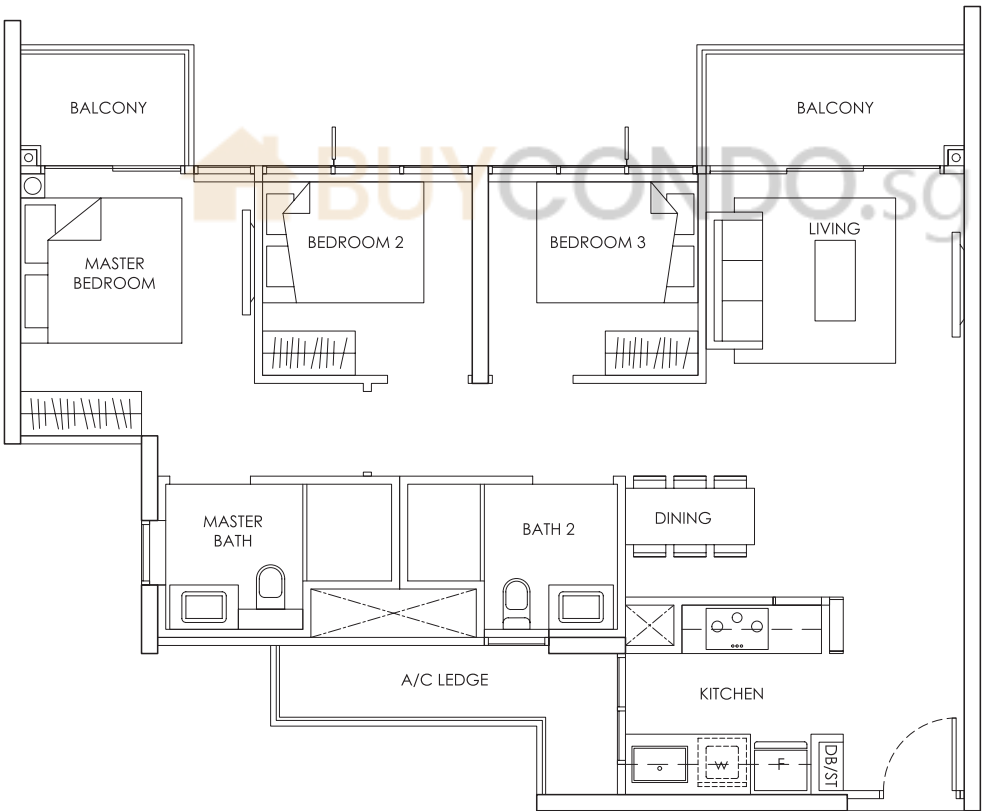

04-44*, 11-44*
12-44*
mirror units *

KEY PLAN

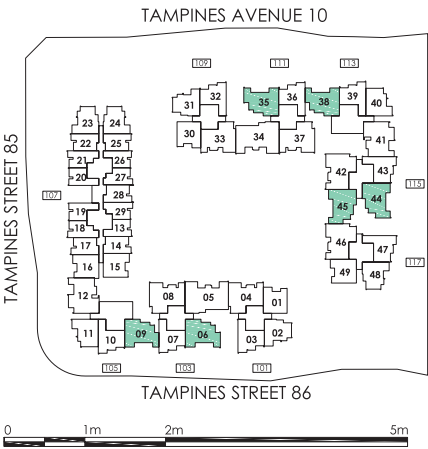

Area includes A/C ledge, balcony, PES, Roof Terrace and Void (where applicable). Orientation and facings will differ depending on the unit you are purchasing (please refer to key plan). All plans are not to scale and subject to changes as may be required by relevant authorities. All appliances and furniture shown in the plan are for illustration purpose only and not representation of fact. All floor areas are estimated and subjected to final survey.


- Legend: F - Fridge DB/ST - Distribution Board and Storage space
WC - Water Closet W - Washer cum Dryer A/C - Aircon
PES - Private Enclosed Space




buycondosg

TYPE C1 (STACK 44)

3 - BEDROOM 87 sqm / 936 sqft

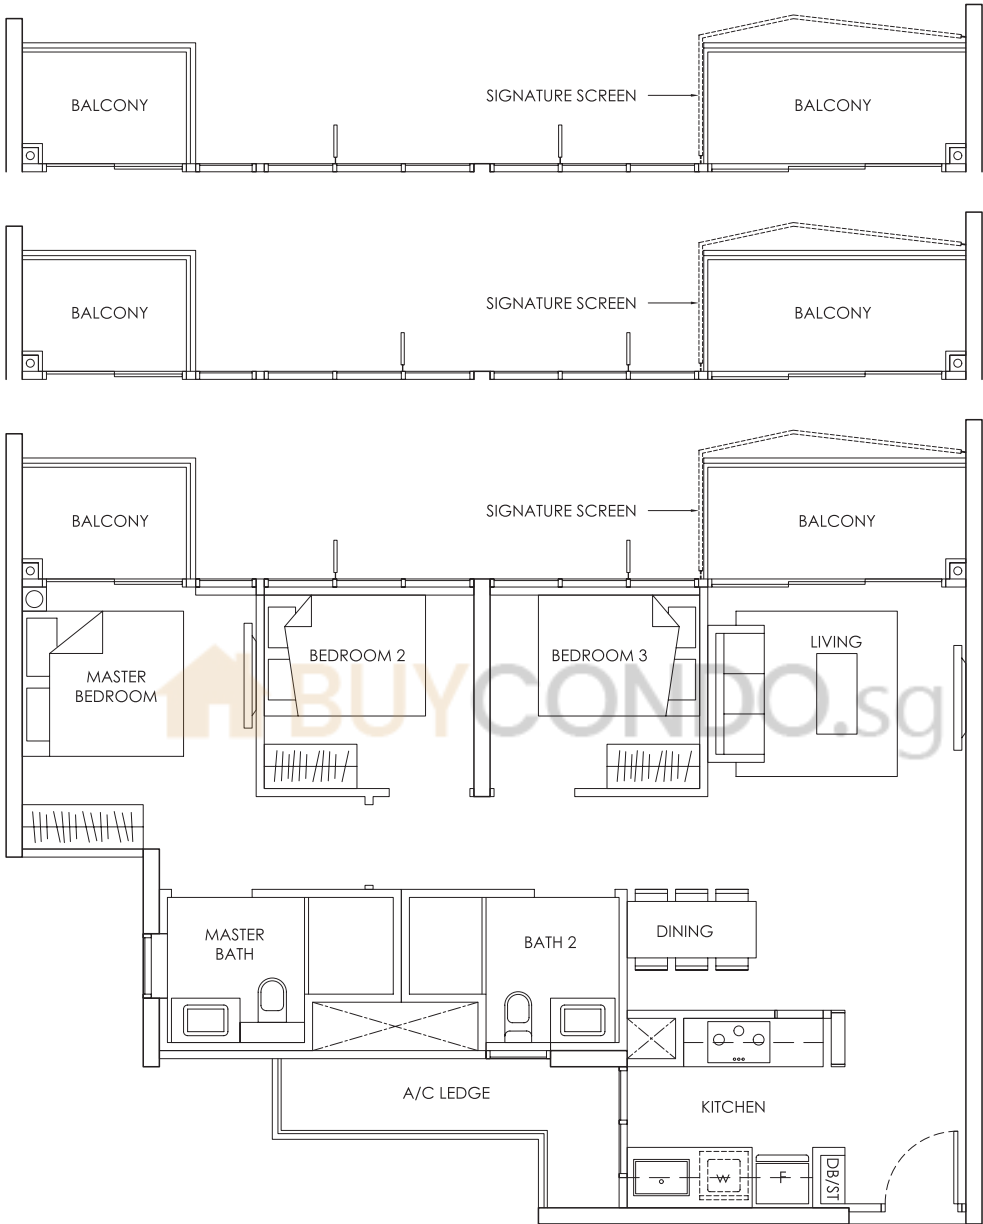

KEY PLAN

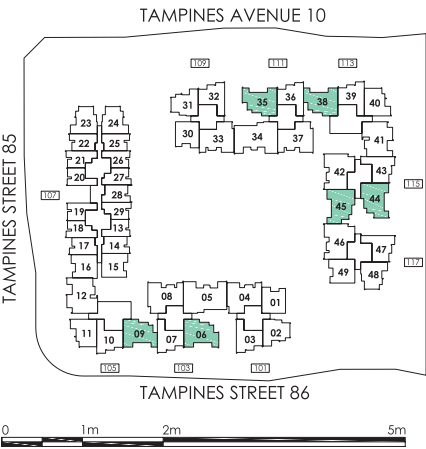

Area includes A/C ledge, balcony, PES, Roof Terrace and Void (where applicable). Orientation and facings will differ depending on the unit you are purchasing (please refer to key plan). All plans are not to scale and subject to changes as may be required by relevant authorities. All appliances and furniture shown in the plan are for illustration purpose only and not representation of fact. All floor areas are estimated and subjected to final survey.


Legend: F - Fridge DB/ST - Distribution Board and Storage space WC - Water Closet W - Washer cum Dryer A/C - Aircon PES - Private Enclosed Space




buycondo.sg

TYPE C1 (STACK 45)


3 - BEDROOM 87 sqm / 936 sqft

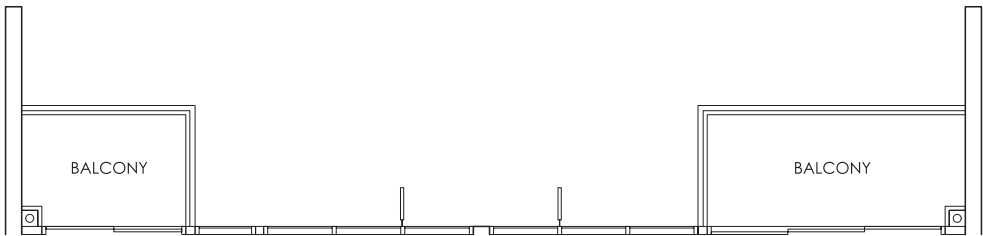


07-45, 14-45

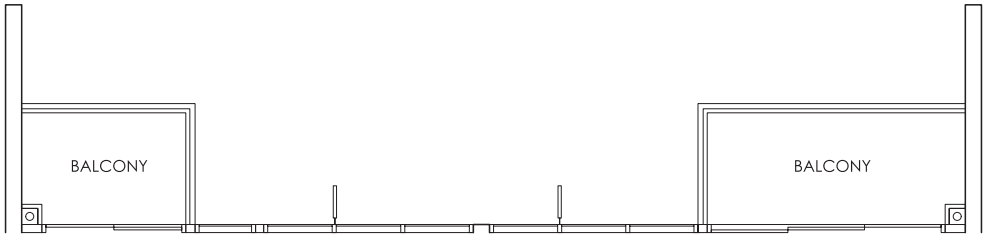

05-45, 12-45
13-45

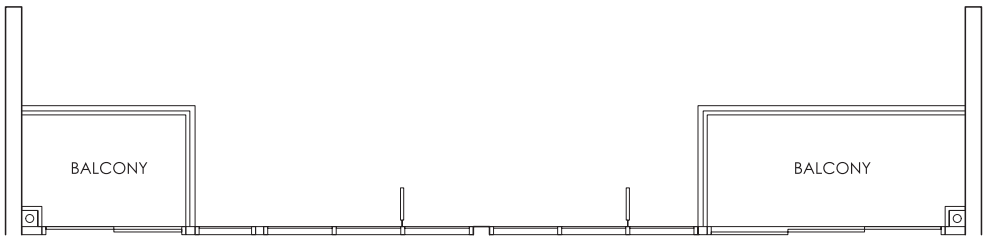


02-45, 08-45
09-45

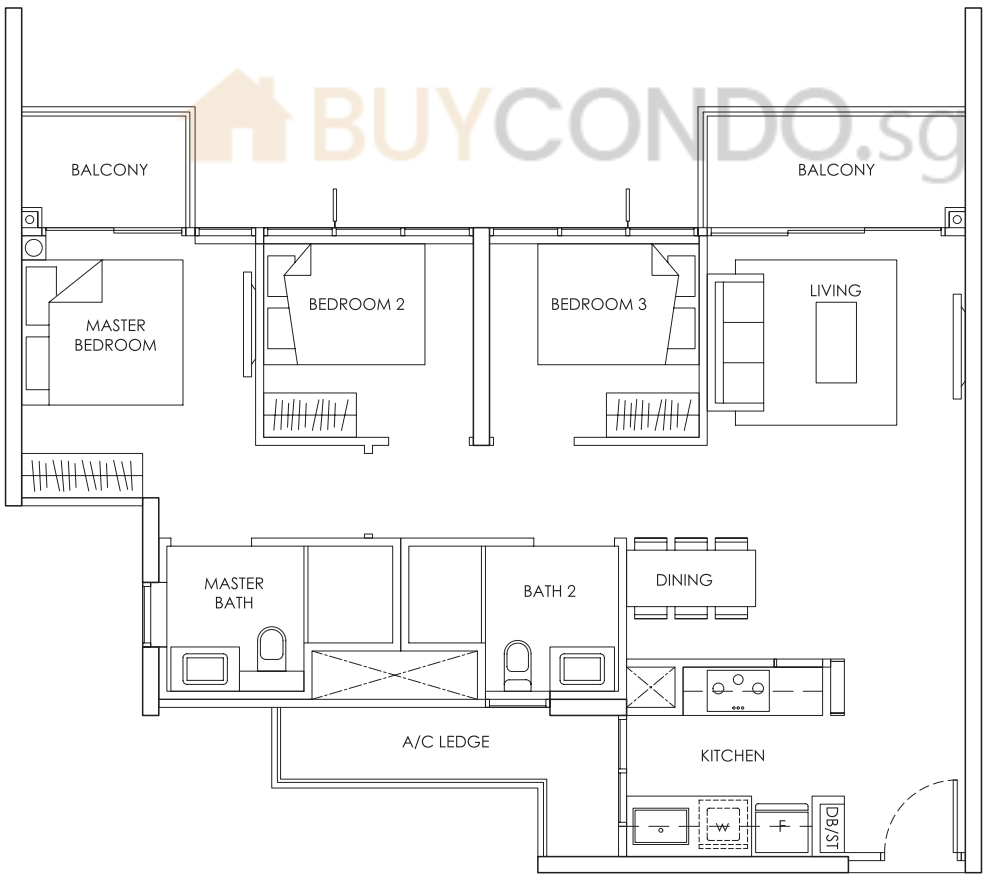

04-45, 10-45

KEY PLAN

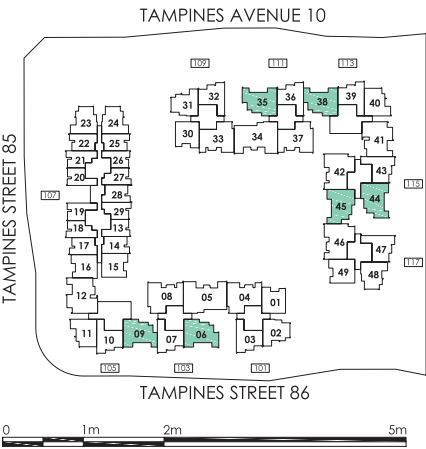

Area includes A/C ledge, balcony, PES, Roof Terrace and Void (where applicable). Orientation and facings will differ depending on the unit you are purchasing (please refer to key plan). All plans are not to scale and subject to changes as may be required by relevant authorities. All appliances and furniture shown in the plan are for illustration purpose only and not representation of fact. All floor areas are estimated and subjected to final survey.

- Legend: F - Fridge DB/ST - Distribution Board and Storage space
WC - Water Closet W - Washer cum Dryer A/C - Aircon
PES - Private Enclosed Space




buycondo.sg


TYPE C1

(STACK 45)

3 - BEDROOM 87 sqm / 936 sqft

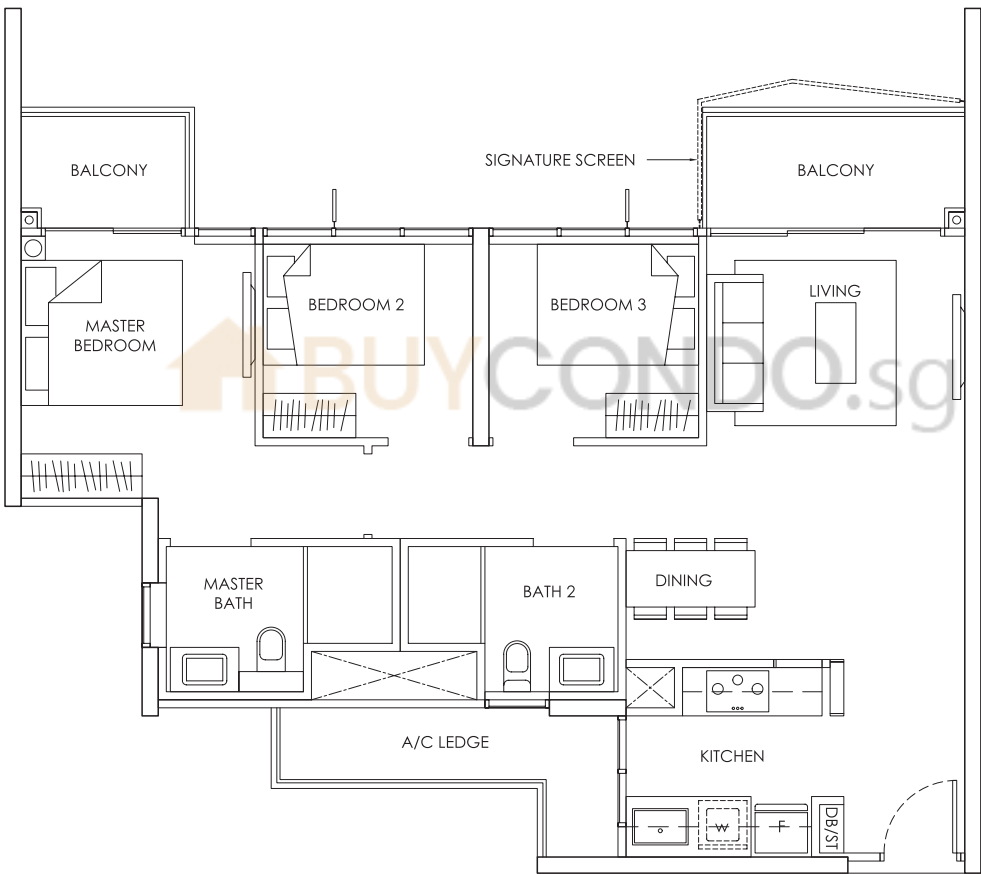

KEY PLAN

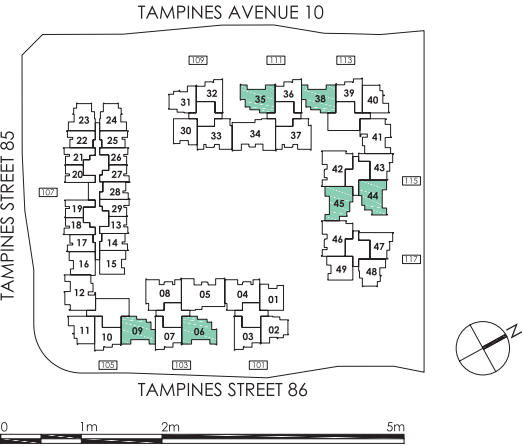


Area includes A/C ledge, balcony, PES, Roof Terrace and Void (where applicable). Orientation and facings will differ depending on the unit you are purchasing (please refer to key plan). All plans are not to scale and subject to changes as may be required by relevant authorities. All appliances and furniture shown in the plan are for illustration purpose only and not representation of fact. All floor areas are estimated and subjected to final survey.

- Legend:
- | | |
|------------------------------|--|
| F - Fridge | DB/ST - Distribution Board and Storage space |
| WC - Water Closet | W - Washer cum Dryer |
| PES - Private Enclosed Space | A/C - Aircon |




TYPE C1-P


3 - BEDROOM 87 sqm / 936 sqft

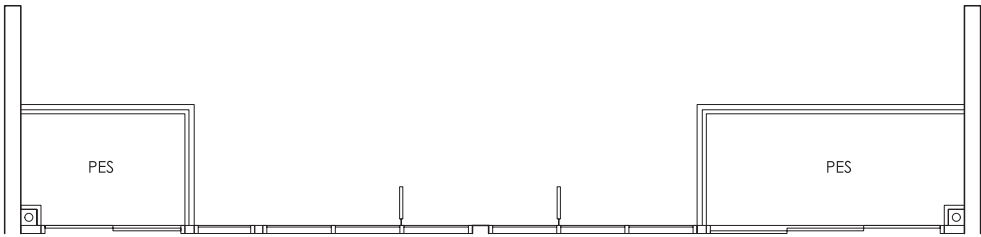


01-45

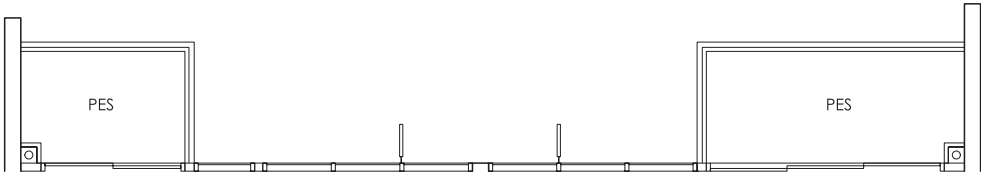

01-44*

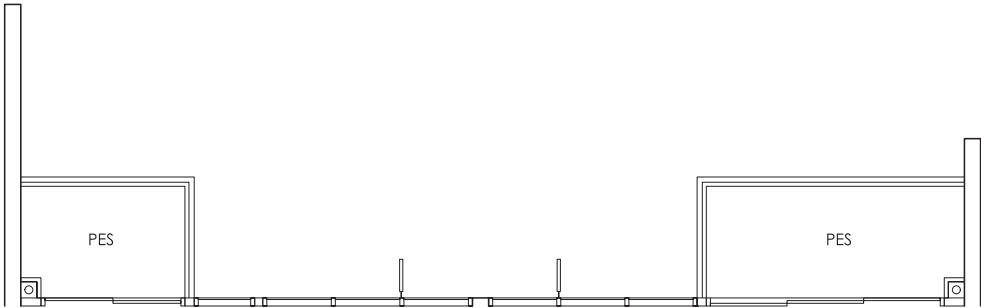


01-38

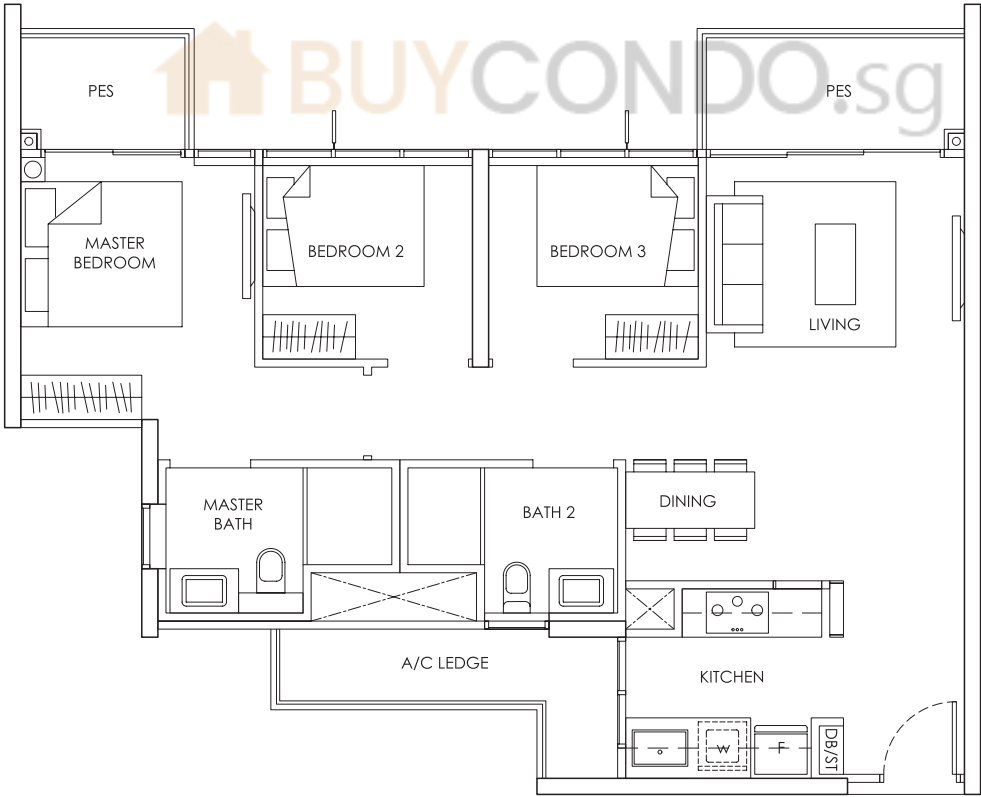

01-35

mirror units *

KEY PLAN

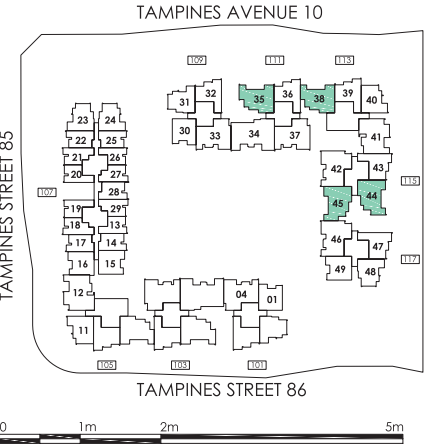

Area includes A/C ledge, balcony, PES, Roof Terrace and Void (where applicable). Orientation and facings will differ depending on the unit you are purchasing (please refer to key plan). All plans are not to scale and subject to changes as may be required by relevant authorities. All appliances and furniture shown in the plan are for illustration purpose only and not representation of fact. All floor areas are estimated and subjected to final survey.

Legend: F - Fridge DB/ST - Distribution Board and Storage space
WC - Water Closet W - Washer cum Dryer A/C - Aircon
PES - Private Enclosed Space




3 - BEDROOM

TYPE C2&C2-P


(Stack 04 & 33)

3 - BEDROOM 99 sqm / 1,066 sqft

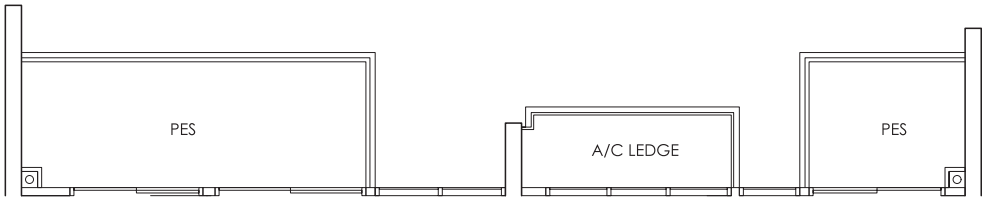


01-04
01-33

C2-P

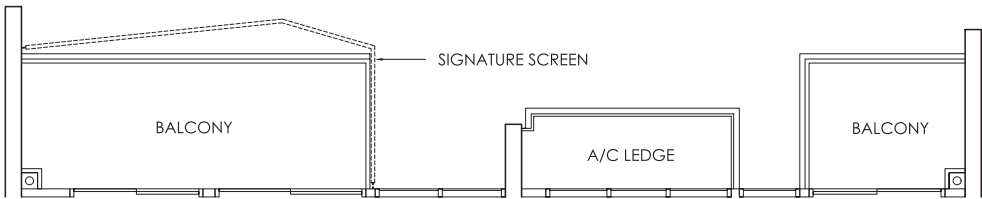

04-04, 07-04
04-33, 07-33, 09-33

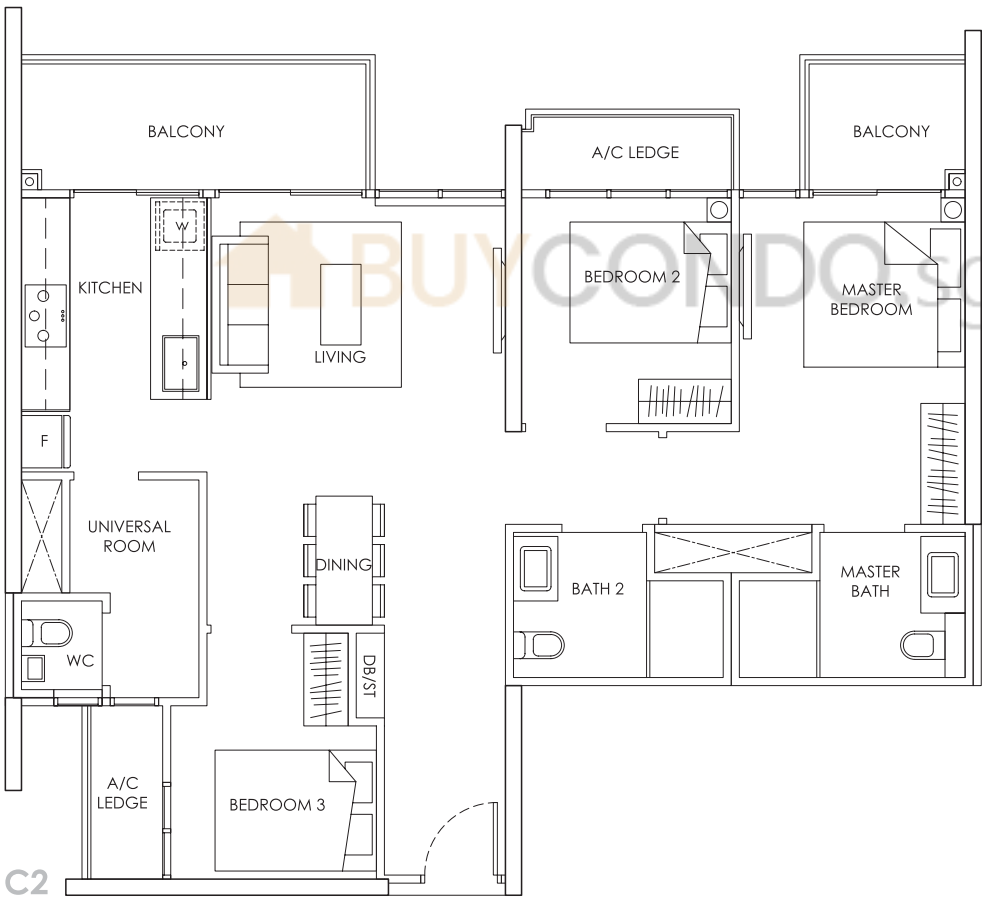


02-04, 03-04, 05-04
06-04, 08-04 to 10-04

02-33, 03-33, 05-33
06-33, 08-33, 10-33

C2

KEY PLAN

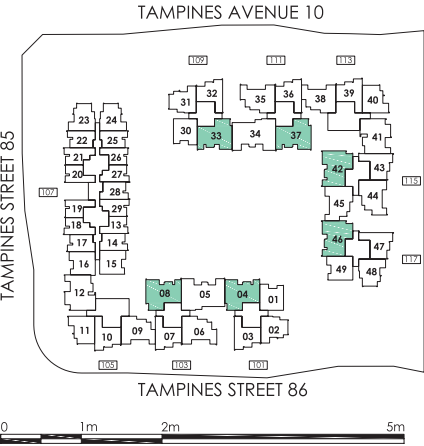

Area includes A/C ledge, balcony, PES, Roof Terrace and Void (where applicable). Orientation and facings will differ depending on the unit you are purchasing (please refer to key plan). All plans are not to scale and subject to changes as may be required by relevant authorities. All appliances and furniture shown in the plan are for illustration purpose only and not representation of fact. All floor areas are estimated and subjected to final survey.

Legend: F - Fridge DB/ST - Distribution Board and Storage space
WC - Water Closet W - Washer cum Dryer A/C - Aircon
PES - Private Enclosed Space




buycondo.sg



TYPE C2 & C2-P

(STACK 08 & 37)

3 - BEDROOM 99 sqm / 1,066 sqft

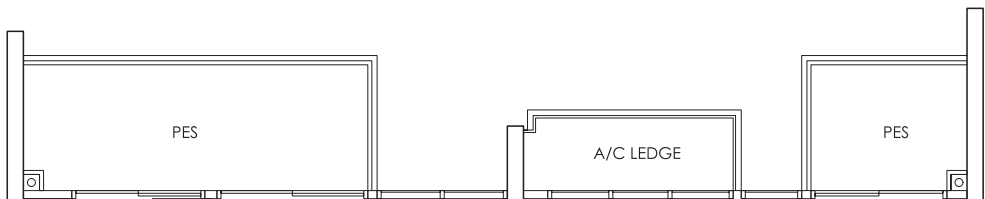


C2-P

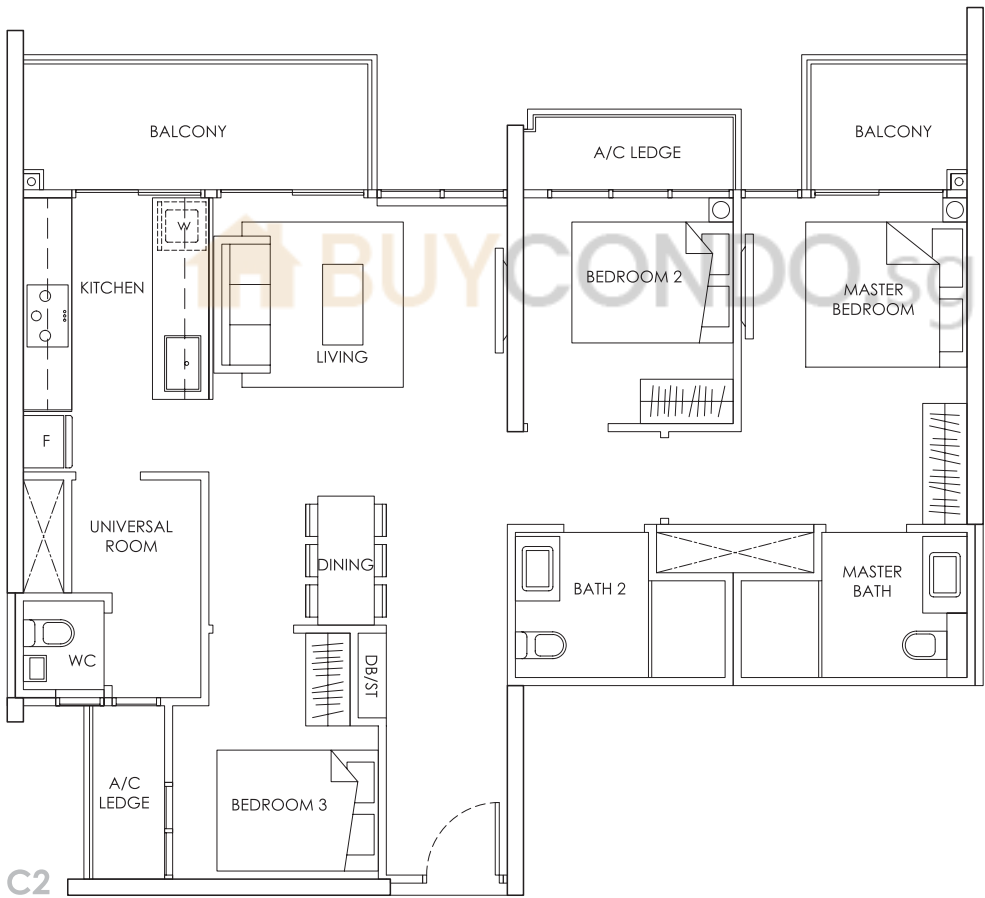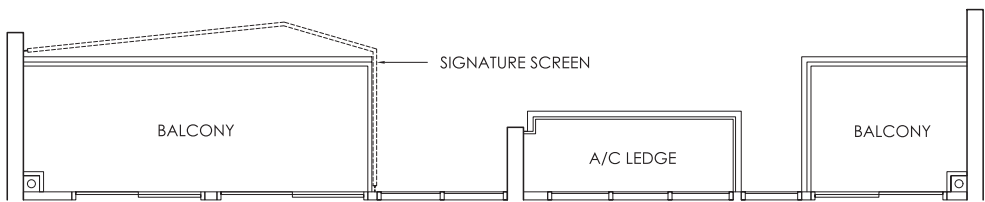

C2

KEY PLAN

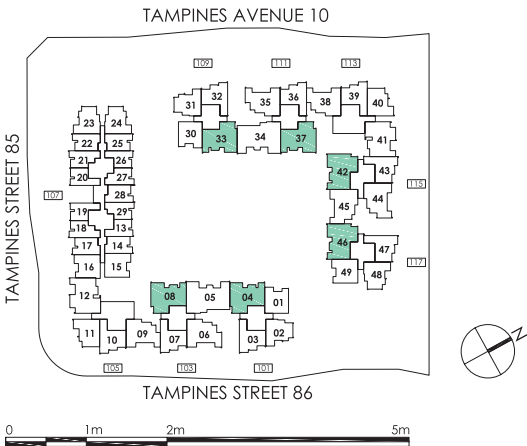

Area includes A/C ledge, balcony, PES, Roof Terrace and Void (where applicable). Orientation and facings will differ depending on the unit you are purchasing (please refer to key plan). All plans are not to scale and subject to changes as may be required by relevant authorities. All appliances and furniture shown in the plan are for illustration purpose only and not representation of fact. All floor areas are estimated and subjected to final survey.

- Legend:
- F - Fridge
 - DB/ST - Distribution Board and Storage space
 - WC - Water Closet
 - W - Washer cum Dryer
 - A/C - Aircon
 - PES - Private Enclosed Space




buycondo.sg

TYPE C2&C2-P


(STACK 42 & 46)

3 - BEDROOM 99 sqm / 1,066 sqft

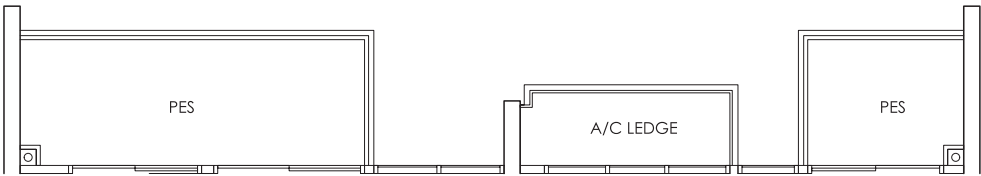


01-42*
01-46*

C2-P

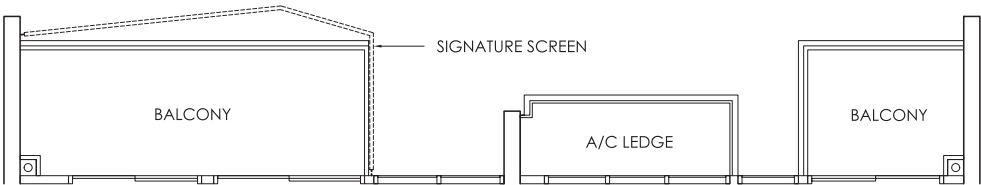

04-42*, 08-42*, 14-42*
04-46*, 10-46*, 12-46*

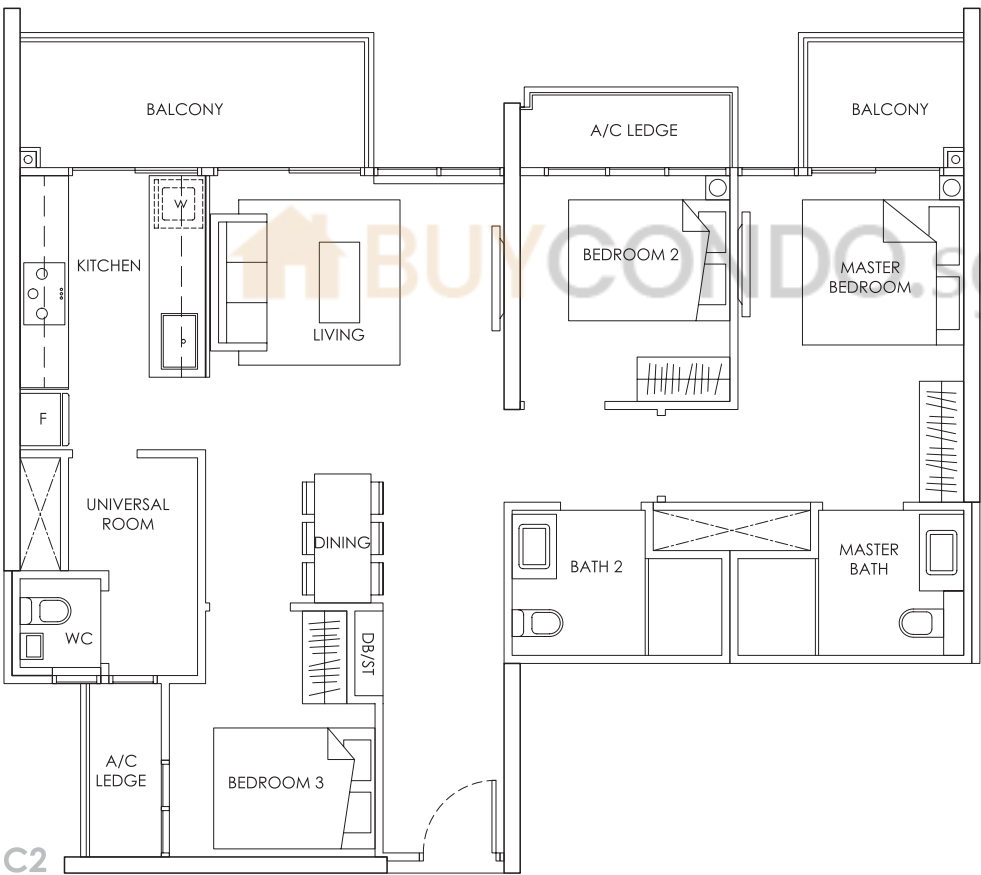


02-42*, 03-42*
05-42* to 07-42*
09-42* to 13-42*

02-42*, 03-46*
05-46* to 09-46*
11-46*, 13-46*

mirror units*

C2

KEY PLAN

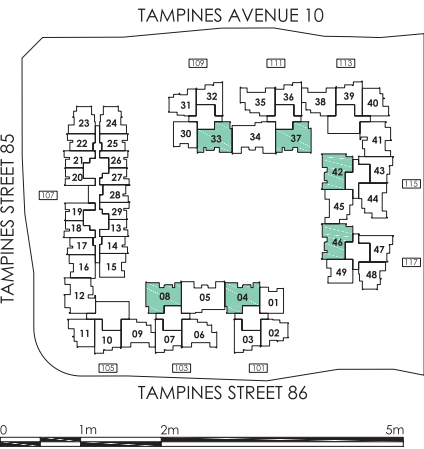

Area includes A/C ledge, balcony, PES, Roof Terrace and Void (where applicable). Orientation and facings will differ depending on the unit you are purchasing (please refer to key plan). All plans are not to scale and subject to changes as may be required by relevant authorities. All appliances and furniture shown in the plan are for illustration purpose only and not representation of fact. All floor areas are estimated and subjected to final survey.


- Legend:
- F - Fridge
 - WC - Water Closet
 - PES - Private Enclosed Space
 - DB/ST - Distribution Board and Storage space
 - W - Washer cum Dryer
 - A/C - Aircon




buycondo.sg

TYPE C3 (STACK 12)


3 - BEDROOM 101 sqm / 1,087 sqft

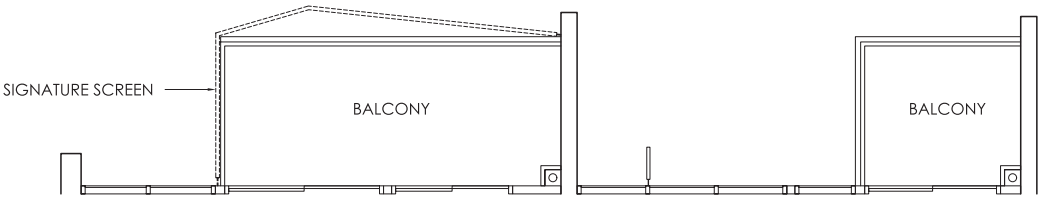


14-12

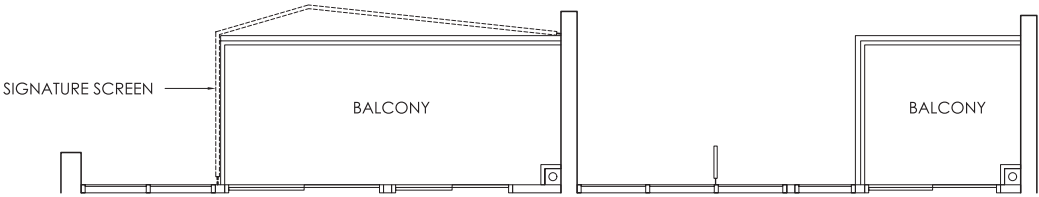

04-12, 09-12

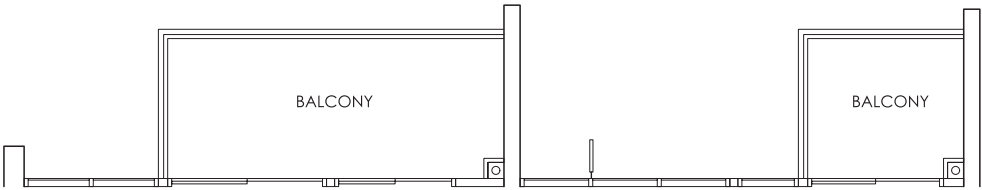


06-12 to 08-12
12-12, 13-12, 15-12

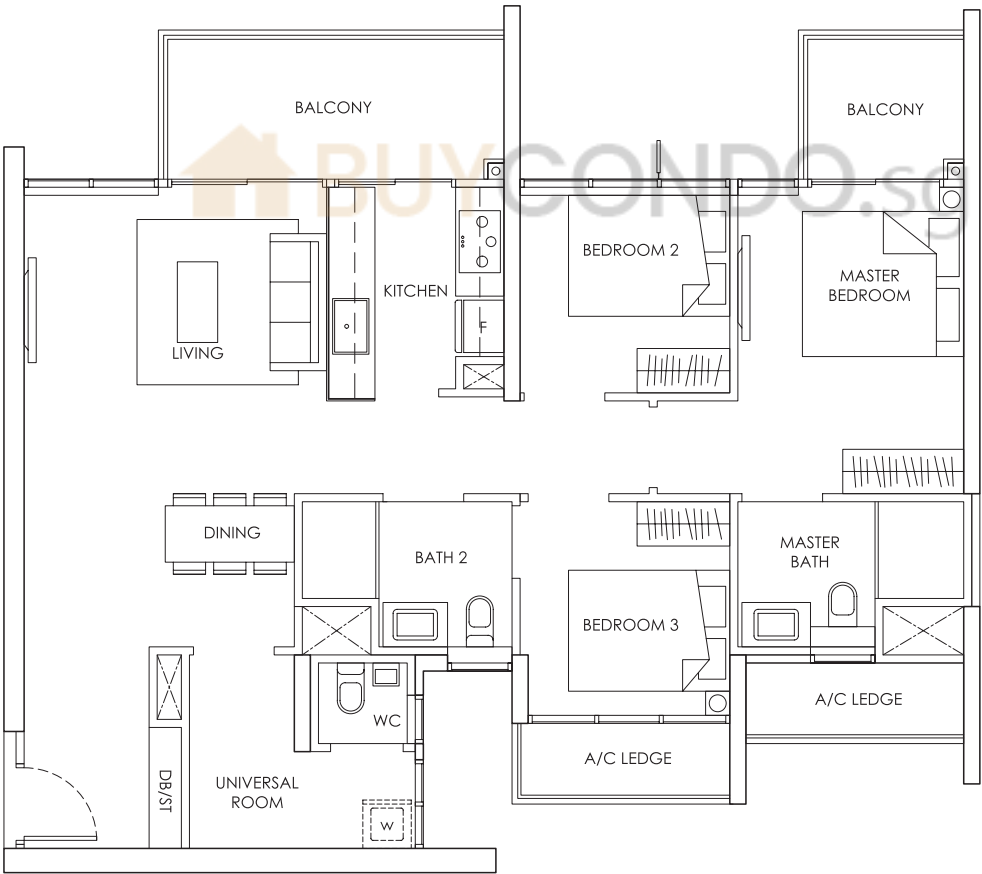

02-12, 03-12, 05-12
10-12, 11-12

KEY PLAN

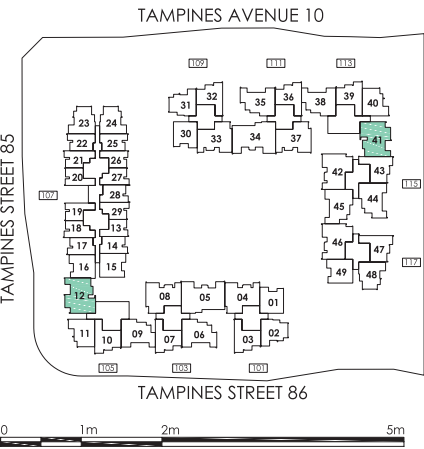

Area includes A/C ledge, balcony, PES, Roof Terrace and Void (where applicable). Orientation and facings will differ depending on the unit you are purchasing (please refer to key plan). All plans are not to scale and subject to changes as may be required by relevant authorities. All appliances and furniture shown in the plan are for illustration purpose only and not representation of fact. All floor areas are estimated and subjected to final survey.

Legend: F - Fridge DB/ST - Distribution Board and Storage space
WC - Water Closet W - Washer cum Dryer A/C - Aircon
PES - Private Enclosed Space




buycondo.sg


3 - BEDROOM

TYPE C3 (STACK 41)

3 - BEDROOM 101 sqm / 1,087 sqft

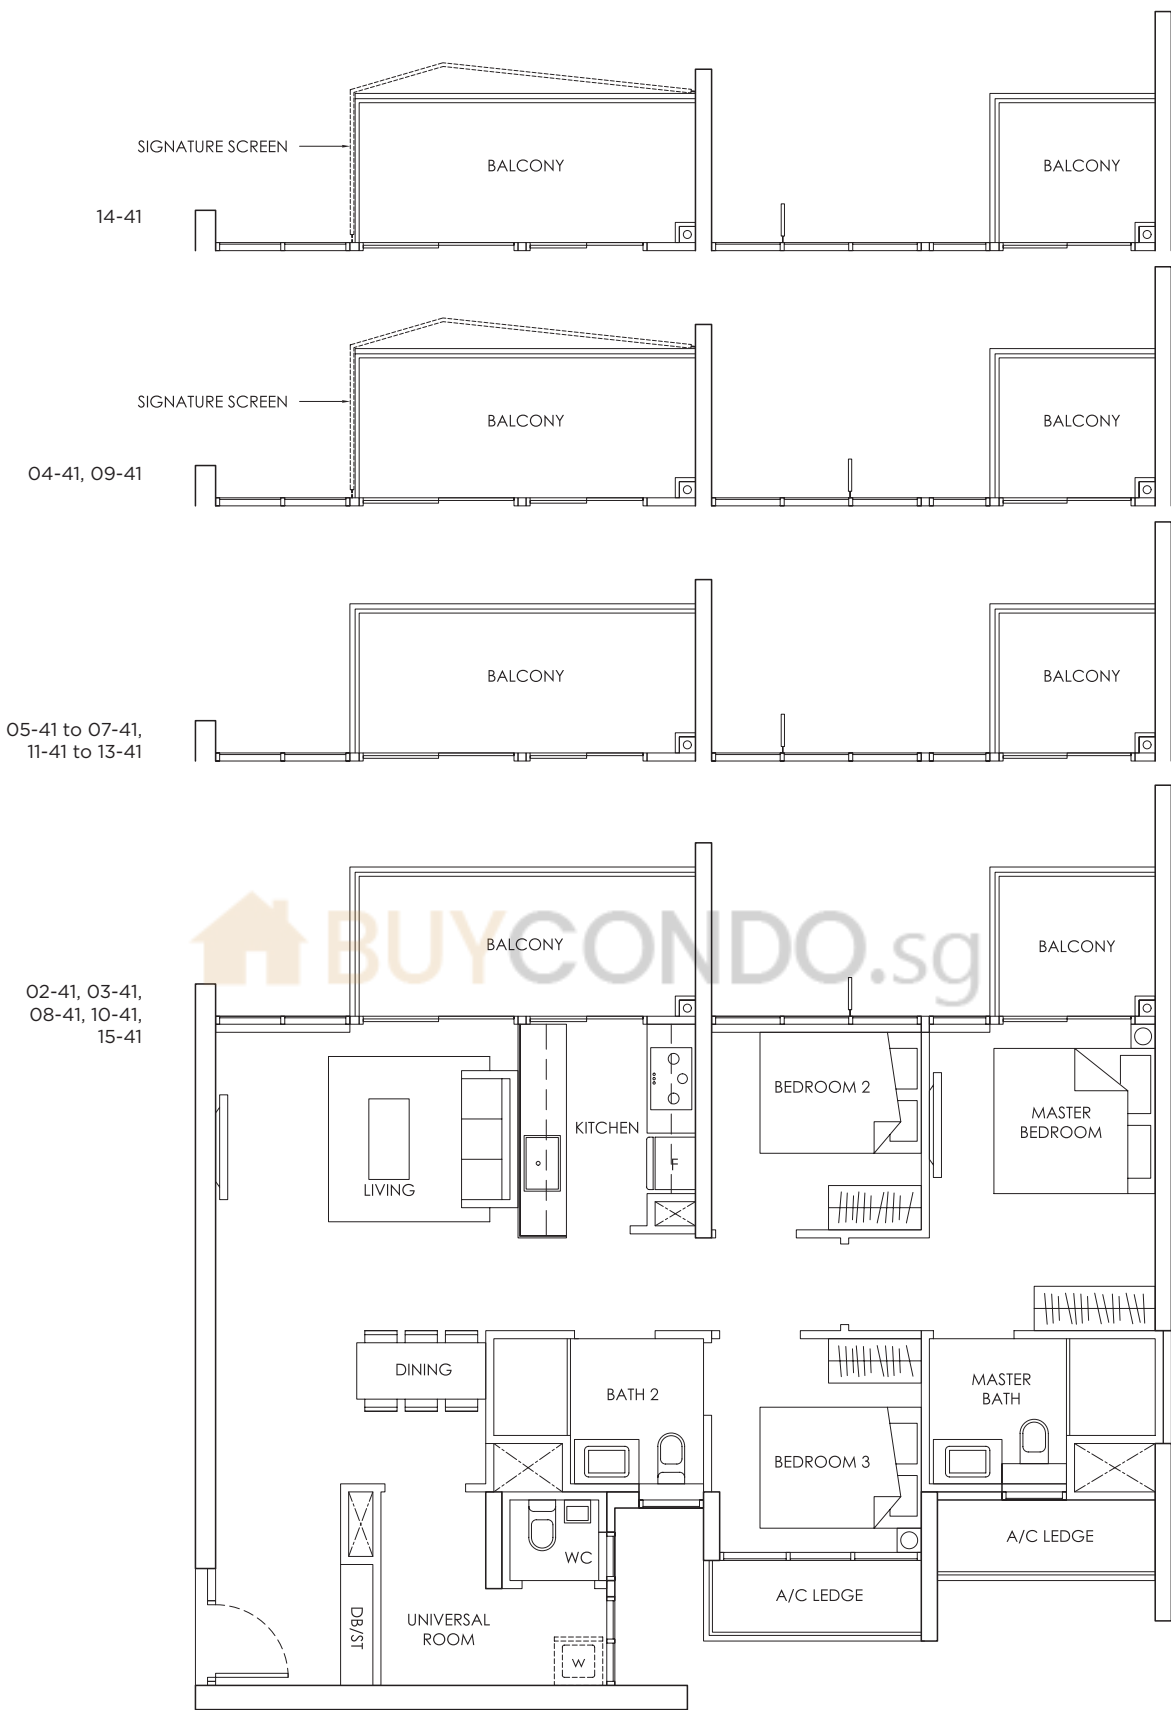

KEY PLAN

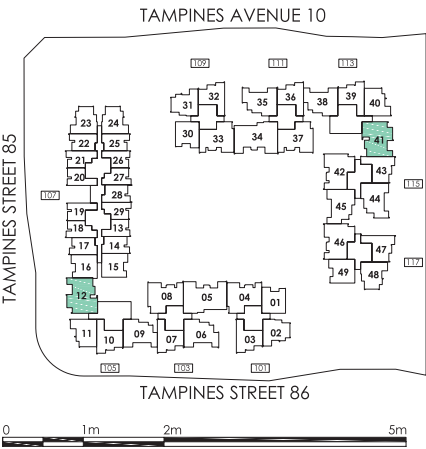

Area includes A/C ledge, balcony, PES, Roof Terrace and Void (where applicable). Orientation and facings will differ depending on the unit you are purchasing (please refer to key plan). All plans are not to scale and subject to changes as may be required by relevant authorities. All appliances and furniture shown in the plan are for illustration purpose only and not representation of fact. All floor areas are estimated and subjected to final survey.



Legend: F - Fridge DB/ST - Distribution Board and Storage space WC - Water Closet W - Washer cum Dryer A/C - Aircon PES - Private Enclosed Space




buycondo.sg

TYPE C3-P

3 - BEDROOM 101 sqm / 1,087 sqft

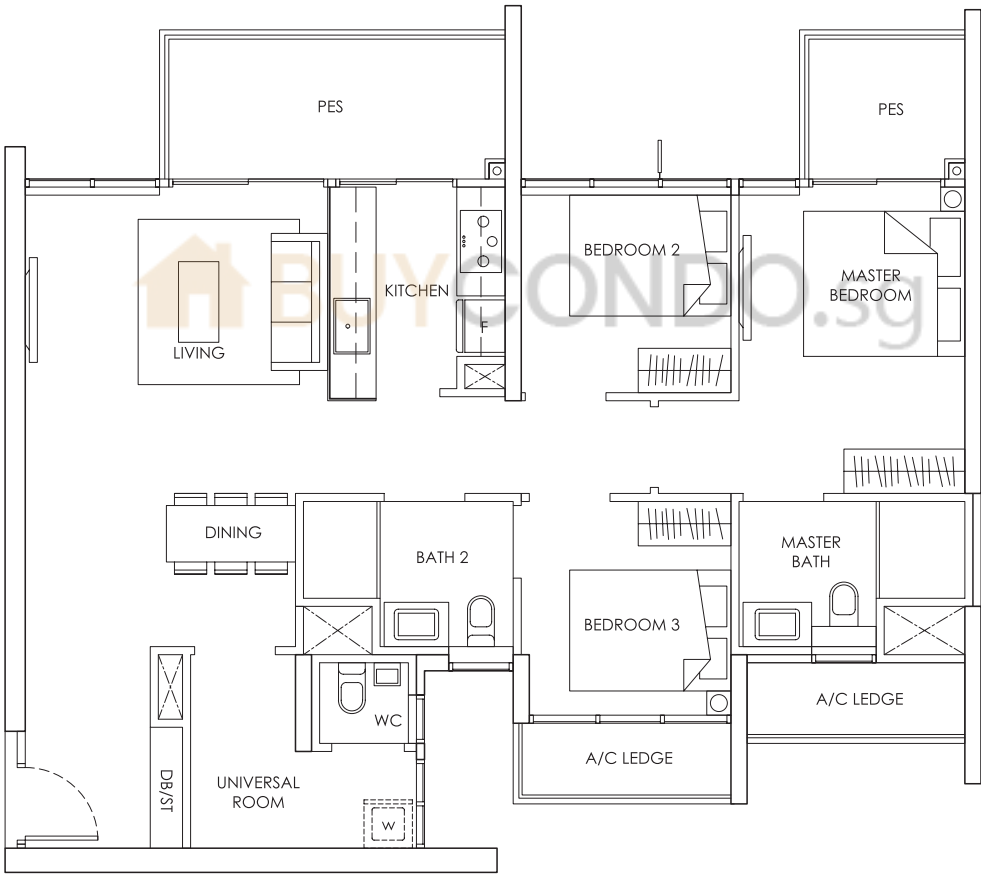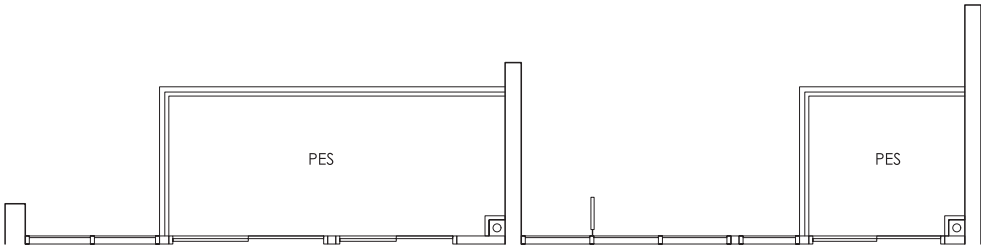

KEY PLAN

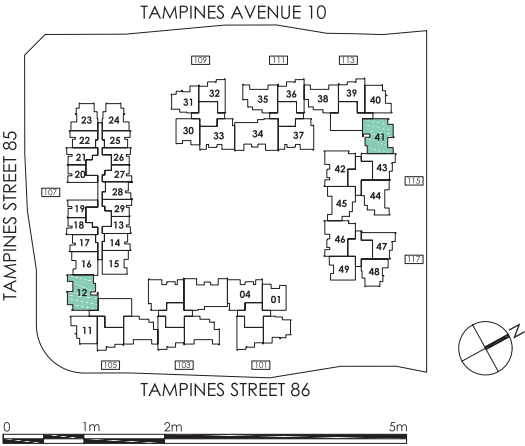

Area includes A/C ledge, balcony, PES, Roof Terrace and Void (where applicable). Orientation and facings will differ depending on the unit you are purchasing (please refer to key plan). All plans are not to scale and subject to changes as may be required by relevant authorities. All appliances and furniture shown in the plan are for illustration purpose only and not representation of fact. All floor areas are estimated and subjected to final survey.

- Legend: F - Fridge DB/ST - Distribution Board and Storage space
WC - Water Closet W - Washer cum Dryer A/C - Aircon
PES - Private Enclosed Space




buycondo.sg


3 - BEDROOM

TYPE D1


4 - BEDROOM 131 sqm / 1,410 sqft

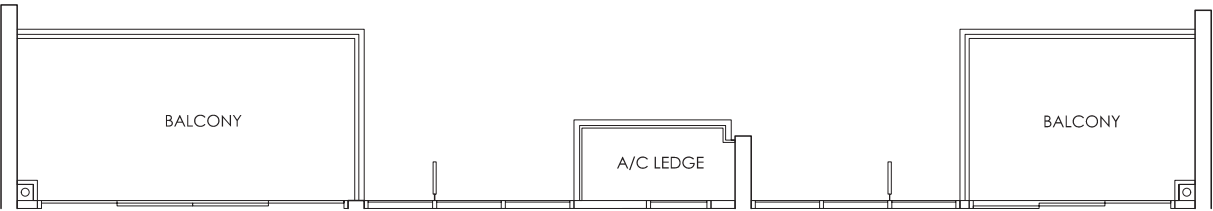


07-05

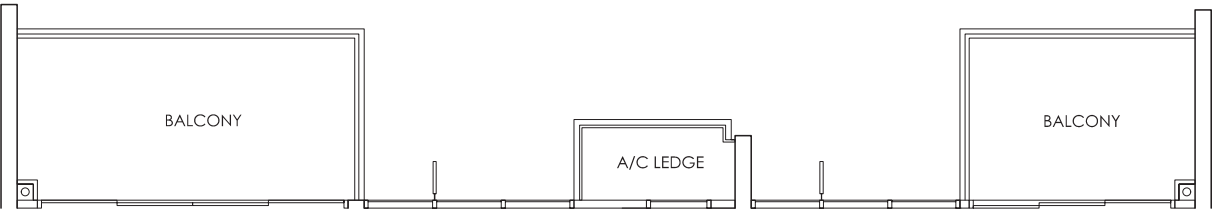

05-05
11-05
04-34
05-34
11-34

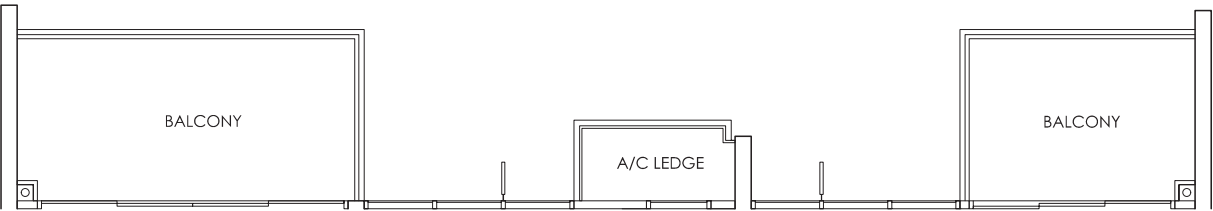


04-05
09-05
10-05
09-34

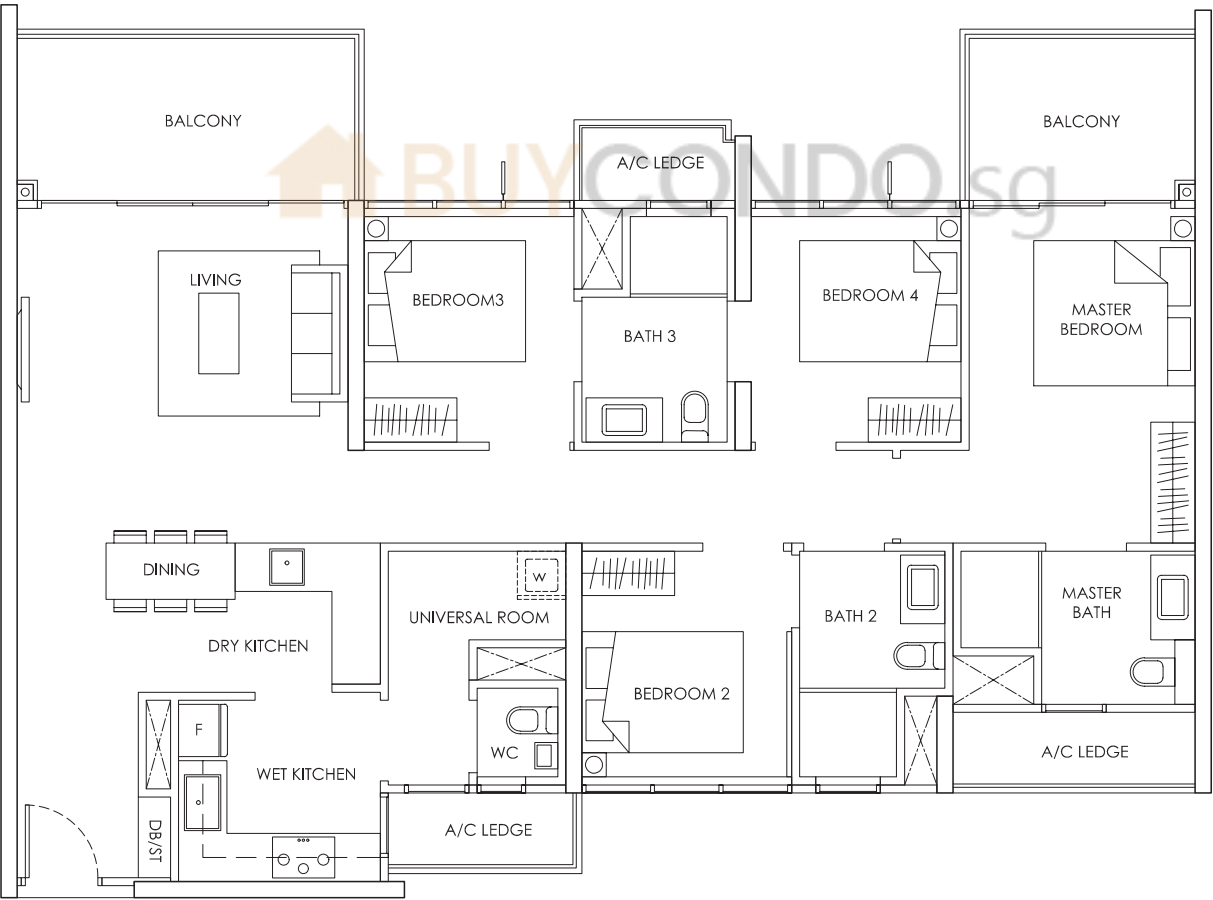

02-05
08-05
02-34
07-34
08-34

KEY PLAN

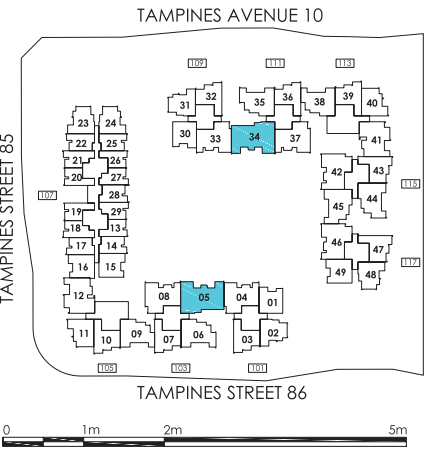

Area includes A/C ledge, balcony, PES, Roof Terrace and Void (where applicable). Orientation and facings will differ depending on the unit you are purchasing (please refer to key plan). All plans are not to scale and subject to changes as may be required by relevant authorities. All appliances and furniture shown in the plan are for illustration purpose only and not representation of fact. All floor areas are estimated and subjected to final survey.




Legend: F - Fridge DB/ST - Distribution Board and Storage space WC - Water Closet W - Washer cum Dryer A/C - Aircon PES - Private Enclosed Space




buycondo.sg

TYPE D1 (CONTINUED)

4 - BEDROOM 131 sqm / 1,410 sqft

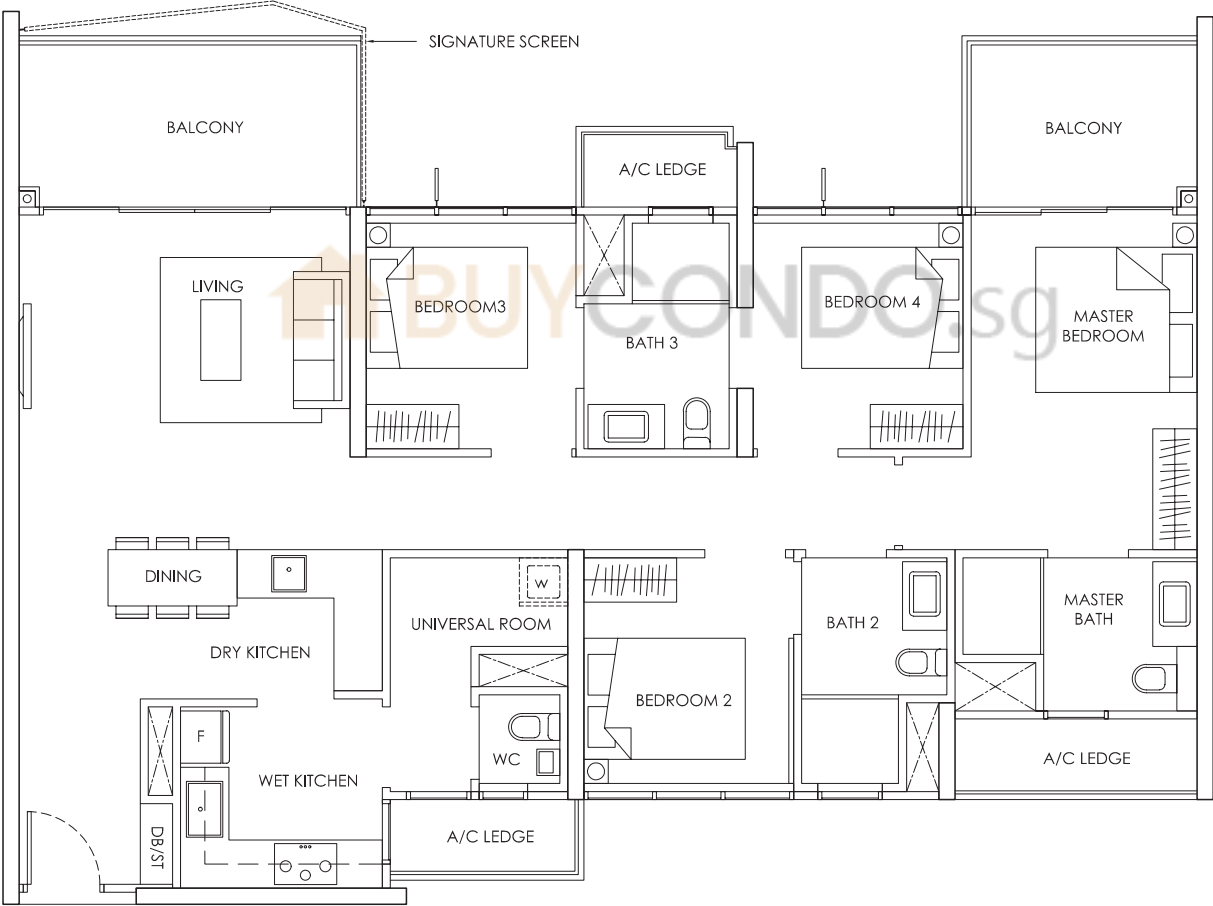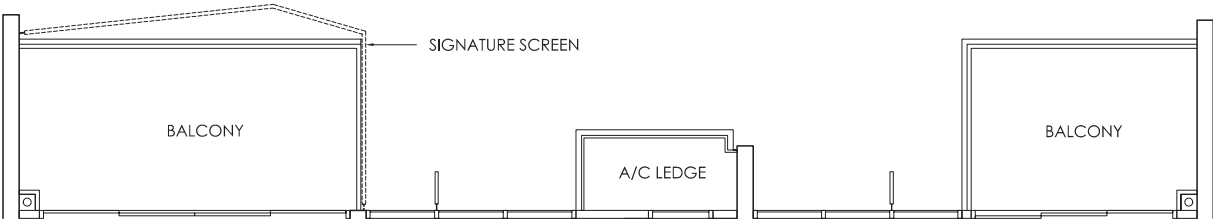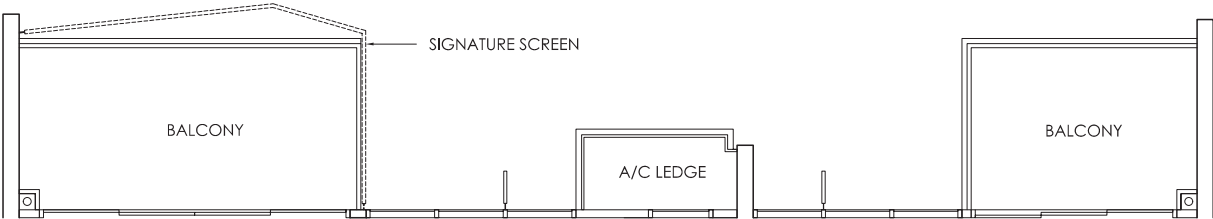

KEY PLAN

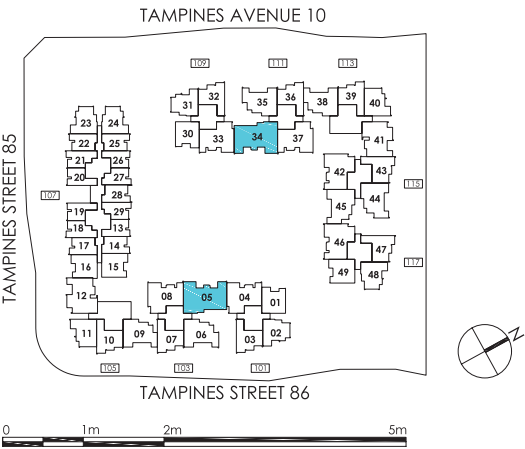


Area includes A/C ledge, balcony, PES, Roof Terrace and Void (where applicable). Orientation and facings will differ depending on the unit you are purchasing (please refer to key plan). All plans are not to scale and subject to changes as may be required by relevant authorities. All appliances and furniture shown in the plan are for illustration purpose only and not representation of fact. All floor areas are estimated and subjected to final survey.

- Legend: F - Fridge DB/ST - Distribution Board and Storage space
WC - Water Closet W - Washer cum Dryer A/C - Aircon
PES - Private Enclosed Space




TYPE D1-P

4 - BEDROOM 131 sqm / 1,410 sqft

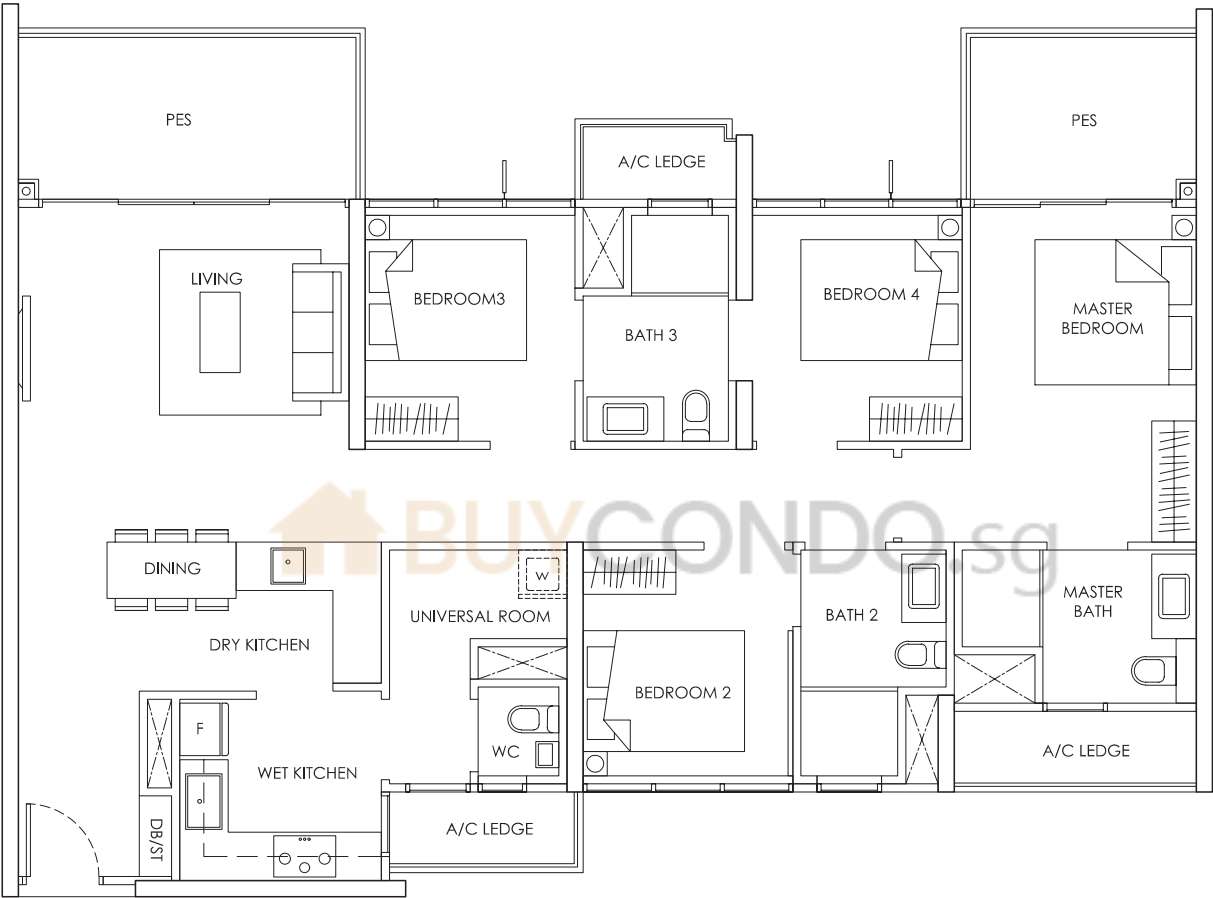

01-34

KEY PLAN

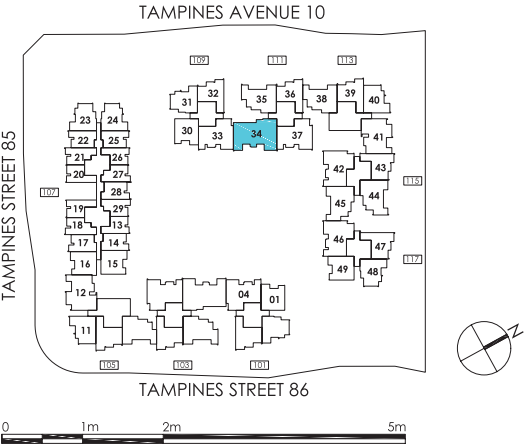

Area includes A/C ledge, balcony, PES, Roof Terrace and Void (where applicable). Orientation and facings will differ depending on the unit you are purchasing (please refer to key plan). All plans are not to scale and subject to changes as may be required by relevant authorities. All appliances and furniture shown in the plan are for illustration purpose only and not representation of fact. All floor areas are estimated and subjected to final survey.

Legend: **F** - Fridge **DB/ST** - Distribution Board and Storage space
WC - Water Closet **W** - Washer cum Dryer **A/C** - Aircon
PES - Private Enclosed Space



buycondo.sg




PENTHOUSES




TYPE PH1

4 - BEDROOM
155 sqm / 1,668 sqft

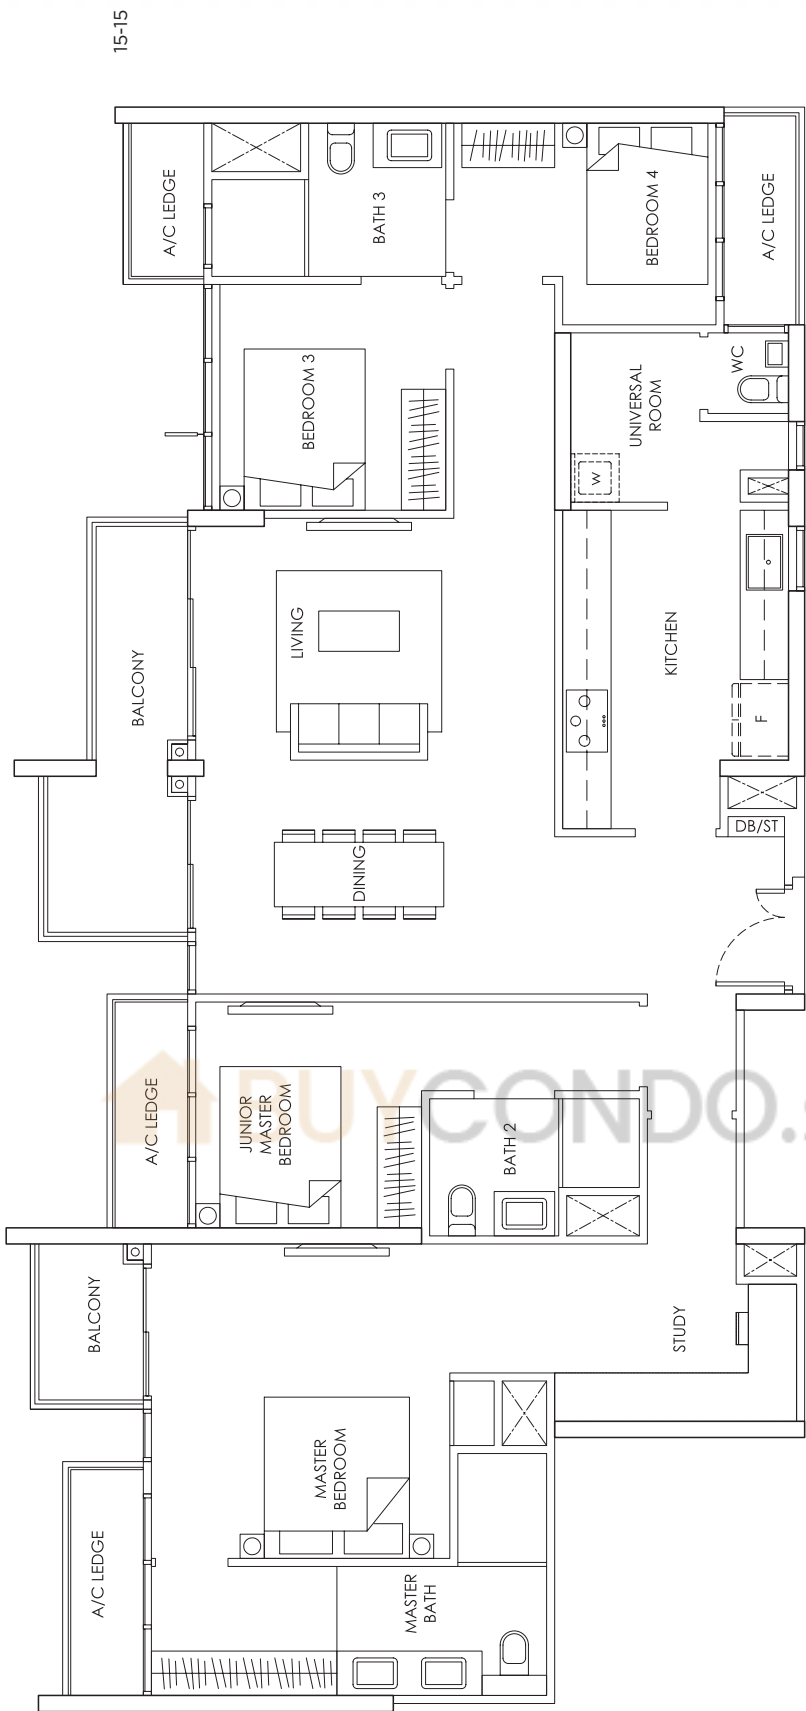

KEY PLAN

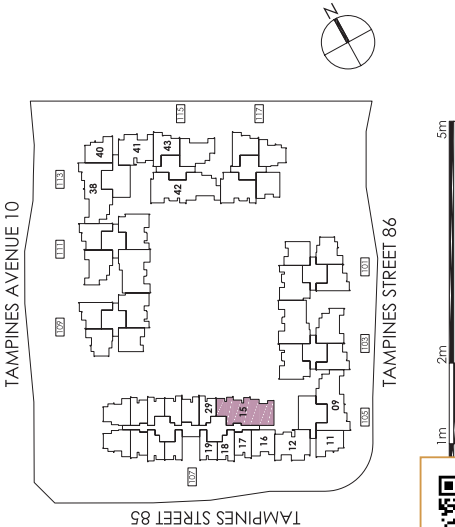

Area includes A/C ledge, balcony, PES, Roof Terrace and Void (where applicable). Orientation and facings will differ depending on the unit you are purchasing (please refer to key plan). All plans are not to scale and subject to changes as may be required by relevant authorities. All appliances and furniture shown in the plan are for illustration purpose only and not representation of fact. All floor areas are estimated and subjected to final survey.

Legend: **F** - Fridge **DB/ST** - Distribution Board and Storage space **WC** - Water Closet **W** - Washer cum Dryer **A/C** - Aircon **PES** - Private Enclosed Space




buycondo.sg

TYPE PH2

4 - BEDROOM
165 sqm / 1,776 sqft


15-09,
15-38

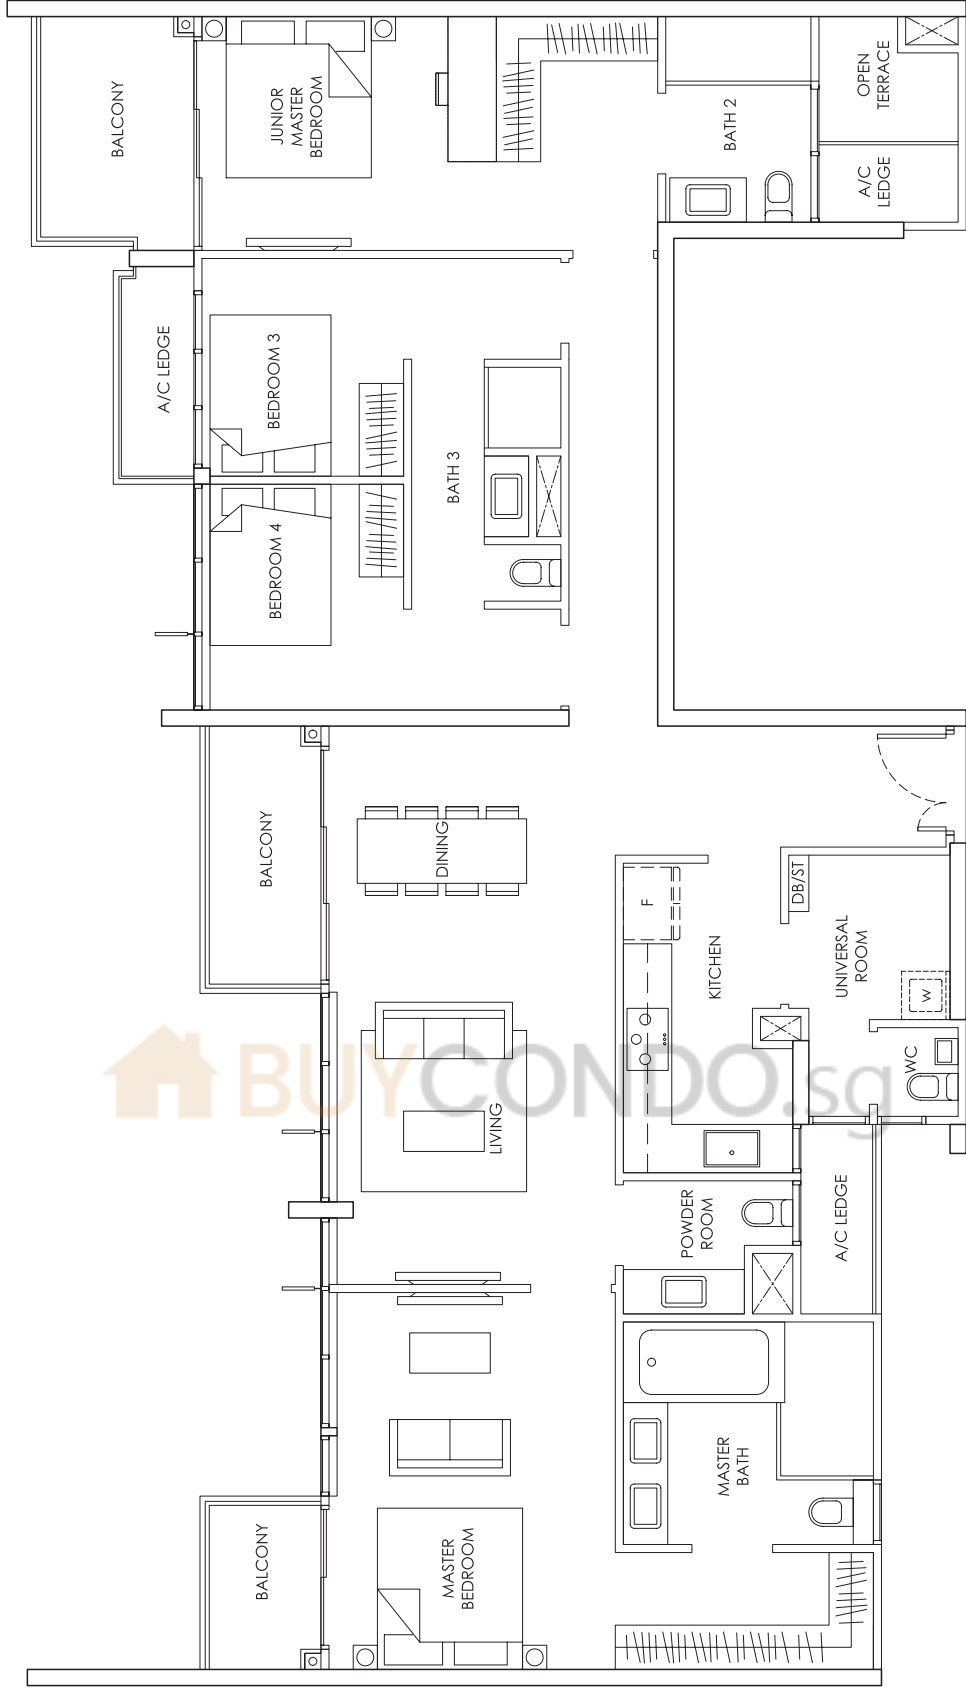

Area includes A/C ledge, balcony, PES, Roof Terrace and Void (where applicable). Orientation and facings will differ depending on the unit you are purchasing (please refer to key plan). All plans are not to scale and subject to changes as may be required by relevant authorities. All appliances and furniture shown in the plan are for illustration purpose only and not representation of fact. All floor areas are estimated and subjected to final survey.

Legend: **F** - Fridge **DB/ST** - Distribution Board and Storage space **WC** - Water Closet **W** - Washer cum Dryer **A/C** - Aircon **PES** - Private Enclosed Space

KEY PLAN

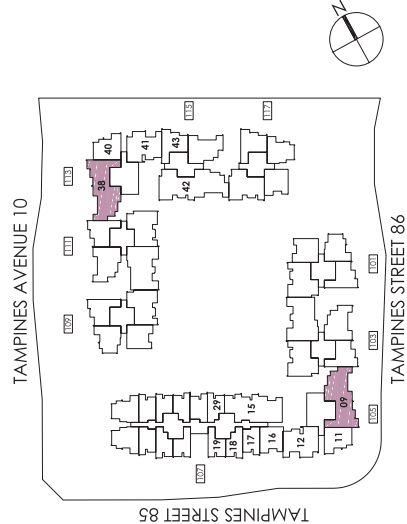


buycondo.sg

PENTHOUSE

TYPE PH3

4 - BEDROOM
194 sqm / 2,088 sqft


15-42

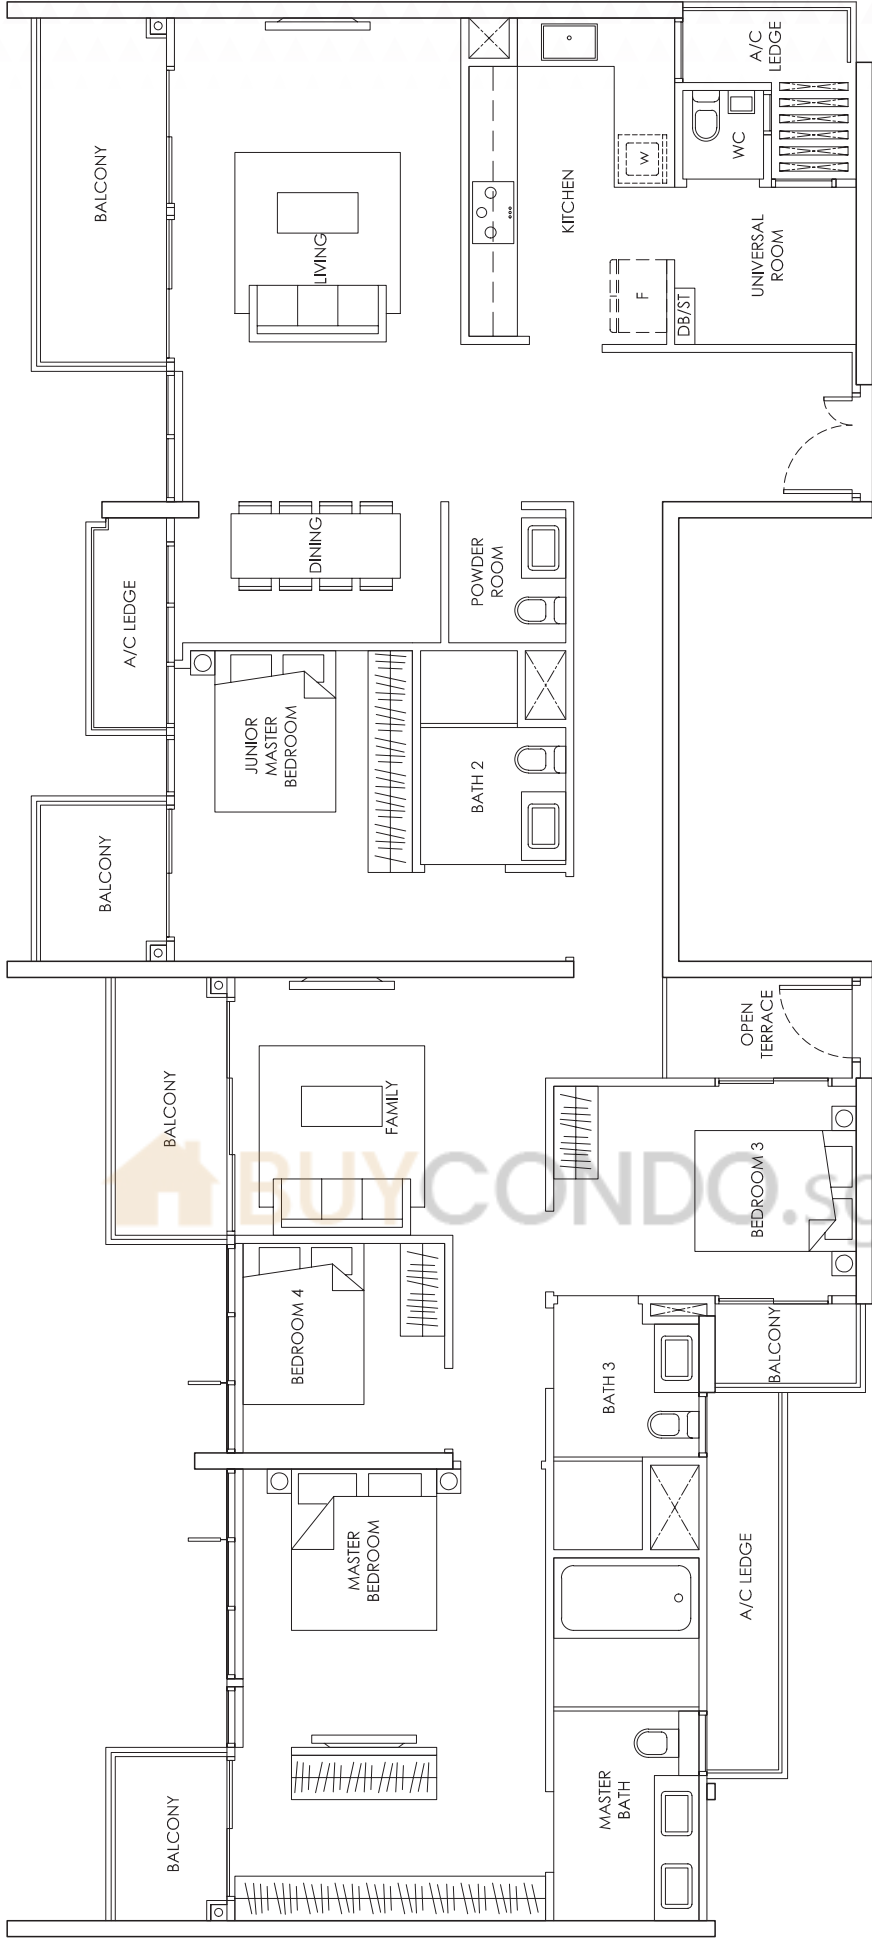

Area includes A/C ledge, balcony, PES, Roof Terrace and Void (where applicable). Orientation and facings will differ depending on the unit you are purchasing (please refer to key plan). All plans are not to scale and subject to changes as may be required by relevant authorities. All appliances and furniture shown in the plan are for illustration purpose only and not representation of fact. All floor areas are estimated and subjected to final survey.

Legend: **F** - Fridge **DB/ST** - Distribution Board and Storage space **WC** - Water Closet **W** - Washer cum Dryer **A/C** - Aircon **PES** - Private Enclosed Space

KEY PLAN

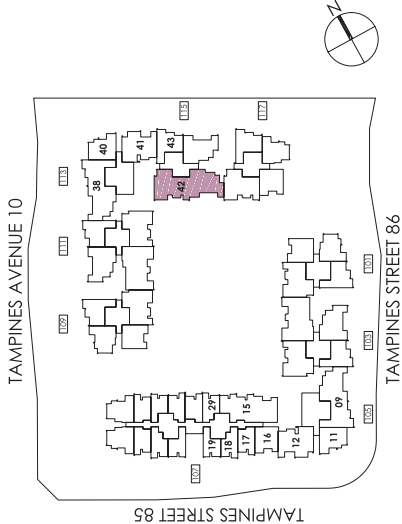


buycondo.sg

TYPE PH4


5 - BEDROOM +
STUDY
231 sqm / 2,486 sqft

13-08
12-34

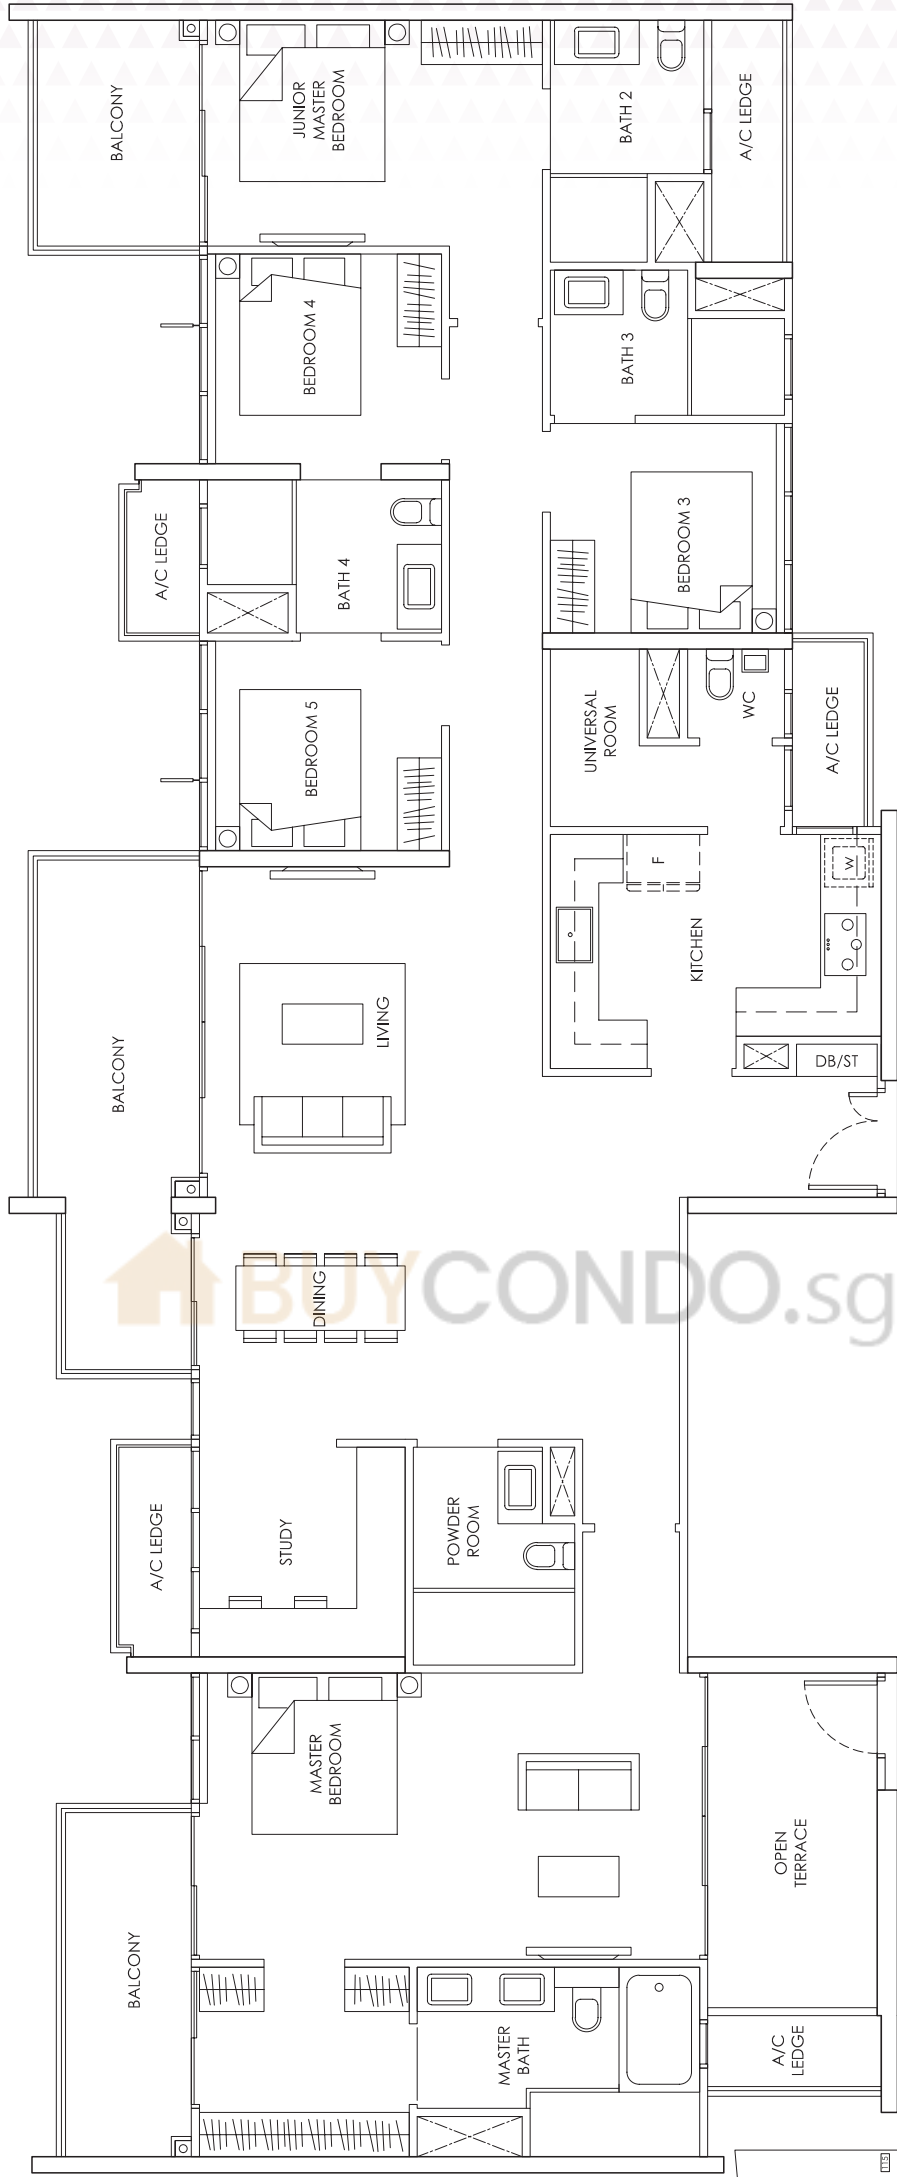

KEY PLAN

TAMPINES AVENUE 10

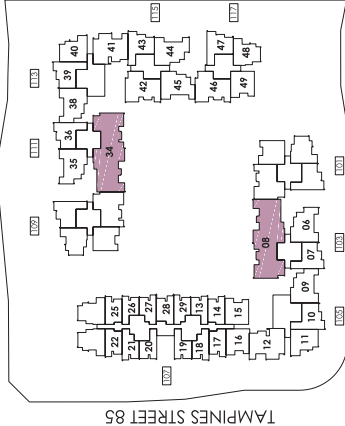

TAMPINES STREET 86



buycondo.sg

1m 2m 5m

Area includes A/C ledge, balcony, PES, Roof Terrace and Void (where applicable). Orientation and facings will differ depending on the unit you are purchasing (please refer to key plan). All plans are not to scale and subject to changes as may be required by relevant authorities. All appliances and furniture shown in the plan are for illustration purpose only and not representation of fact. All floor areas are estimated and subjected to final survey.

Legend: **F** - Fridge **DB/ST** - Distribution Board and Storage space **WC** - Water Closet **W** - Washer cum Dryer **A/C** - Aircon **PES** - Private Enclosed Space

PENTHOUSE

BUYCONDO.SG

Considering The Alps Residences?



Free Home Estimates

buycondo.sg



Free Property Calculators

listings.sg

WhatsApp +65 8986 1688