

BUYCONDO.SG

The Gazania - Floor Plans



Free Home Estimates

buycondo.sg



Free Property Calculators

listings.sg

WhatsApp +65 8986 1688

TYPE A1P

1-BEDROOM

41 sq m / (approx. 441 sq ft)
INCLUSIVE OF 5 SQ M BALCONY & 2 SQ M AC LEDGE

BLK 5	#01-04	#01-07*
BLK 19	#01-44	#01-47*
(*) MIRROR IMAGE		

TYPE A1

41 sq m / (approx. 441 sq ft)
INCLUSIVE OF 5 SQ M BALCONY & 2 SQ M AC LEDGE

BLK 5	#02-04	#02-07*
	#03-04	#03-07*
	#04-04	#04-07*
	#05-04	#05-07*
BLK 19	#02-44	#02-47*
	#03-44	#03-47*
	#04-44	#04-47*
	#05-44	#05-47*
(*) MIRROR IMAGE		

TYPE A2P

1-BEDROOM



43 sq m / (approx. 463 sq ft)
INCLUSIVE OF 5 SQ M BALCONY & 2 SQ M AC LEDGE

BLK 17	#01-38	#01-39*
(*) MIRROR IMAGE		

TYPE A2


43 sq m / (approx. 463 sq ft)
INCLUSIVE OF 5 SQ M BALCONY & 2 SQ M AC LEDGE

BLK 17	#02-38	#02-39*
	#03-38	#03-39*
	#04-38	#04-39*
	#05-38	#05-39*
(*) MIRROR IMAGE		

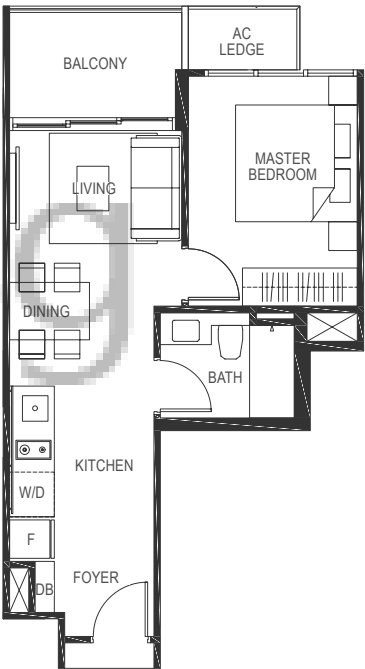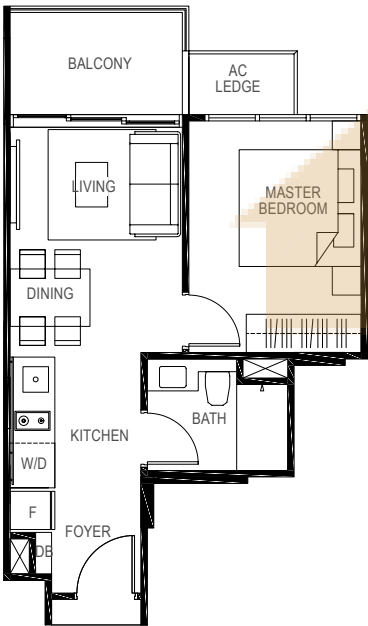

LEGEND:
F - Fridge DB - Distribution Board WC - Water Closet W/D - Washer cum Dryer AC - Aircon Ledge

All plans are subjected to amendments as may be approved by the relevant authorities. Floor areas are approximate measurements and are subjected to final survey.
The balcony shall not be enclosed unless with the approved screen. For an illustration of the approved balcony screen, please refer to 'Annexure 1' of this brochure.

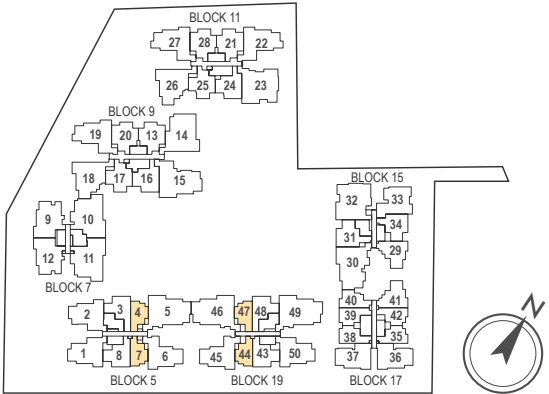

Key plan not to scale.



LEGEND:
F - Fridge DB - Distribution Board WC - Water Closet W/D - Washer cum Dryer AC - Aircon Ledge

All plans are subjected to amendments as may be approved by the relevant authorities. Floor areas are approximate measurements and are subjected to final survey.
The balcony shall not be enclosed unless with the approved screen. For an illustration of the approved balcony screen, please refer to 'Annexure 1' of this brochure.



Key plan not to scale.



buycondo.sg

TYPE A3P

1-BEDROOM

41 sq m / (approx. 441 sq ft)
INCLUSIVE OF 5 SQ M BALCONY & 2 SQ M AC LEDGE
BLK 17 #01-42 #01-35*
 (*) MIRROR IMAGE

TYPE A3

41 sq m / (approx. 441 sq ft)
INCLUSIVE OF 5 SQ M BALCONY & 2 SQ M AC LEDGE
BLK 17 #02-42 #02-35*
 #03-42 #03-35*
 #04-42 #04-35*
 #05-42 #05-35*
 (*) MIRROR IMAGE

TYPE A4P



1-BEDROOM

43 sq m / (approx. 463 sq ft)
INCLUSIVE OF 5 SQ M BALCONY & 2 SQ M AC LEDGE
BLK 17 #01-40

TYPE A4


1-BEDROOM

43 sq m / (approx. 463 sq ft)
INCLUSIVE OF 5 SQ M BALCONY & 2 SQ M AC LEDGE
BLK 17 #02-40 #03-40 #04-40 #05-40

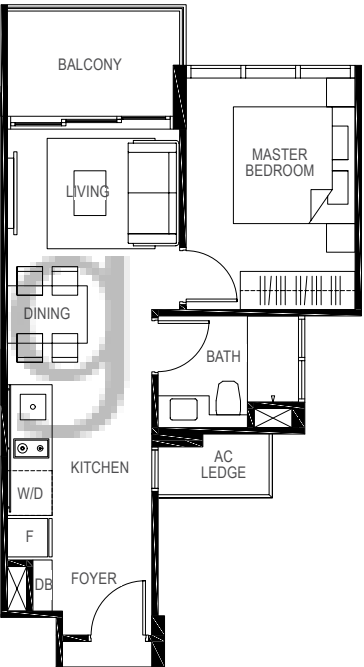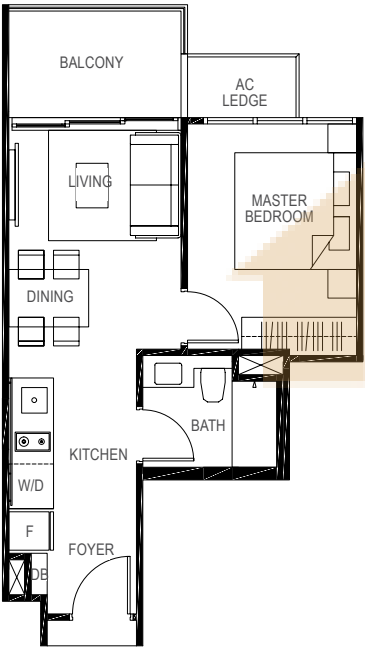

LEGEND:
F - Fridge DB - Distribution Board WC - Water Closet W/D - Washer cum Dryer AC - Aircon Ledge

All plans are subjected to amendments as may be approved by the relevant authorities. Floor areas are approximate measurements and are subjected to final survey.
The balcony shall not be enclosed unless with the approved screen. For an illustration of the approved balcony screen, please refer to 'Annexure 1' of this brochure.

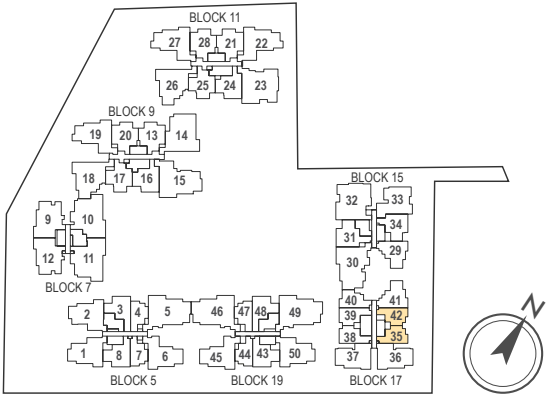

Key plan not to scale.



LEGEND:
F - Fridge DB - Distribution Board WC - Water Closet W/D - Washer cum Dryer AC - Aircon Ledge

All plans are subjected to amendments as may be approved by the relevant authorities. Floor areas are approximate measurements and are subjected to final survey.
The balcony shall not be enclosed unless with the approved screen. For an illustration of the approved balcony screen, please refer to 'Annexure 1' of this brochure.



Key plan not to scale.



buycondo.sg

TYPE B1P

2-BEDROOM

59 sq m / (approx. 635 sq ft)
INCLUSIVE OF 6 SQ M BALCONY & 3 SQ M AC LEDGE

- BLK 5

#01-08
- BLK 19

#01-43*

(*) MIRROR IMAGE

TYPE B1

59 sq m / (approx. 635 sq ft)
INCLUSIVE OF 6 SQ M BALCONY & 3 SQ M AC LEDGE

- BLK 5

#02-08

#03-08

#04-08

#05-08
- BLK 19

#02-43*

#03-43*

#04-43*

#05-43*

(*) MIRROR IMAGE

TYPE B2P

2-BEDROOM

59 sq m / (approx. 635 sq ft)
INCLUSIVE OF 6 SQ M BALCONY & 2 SQ M AC LEDGE

- BLK 19

#01-48
- BLK 5

#01-03*

(*) MIRROR IMAGE

TYPE B2

59 sq m / (approx. 635 sq ft)
INCLUSIVE OF 6 SQ M BALCONY & 2 SQ M AC LEDGE

- BLK 19

#02-48

#03-48

#04-48

#05-48
- BLK 5


#02-03*

#03-03*


#04-03*

#05-03*


(*) MIRROR IMAGE

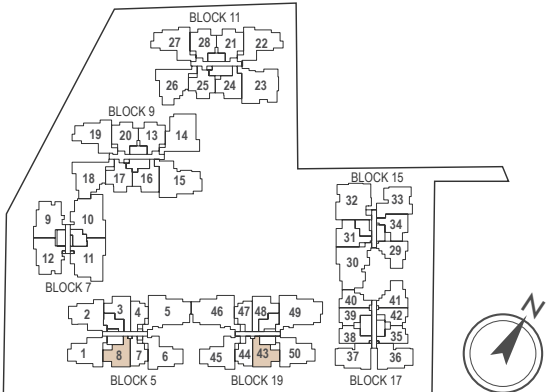

Key plan not to scale.

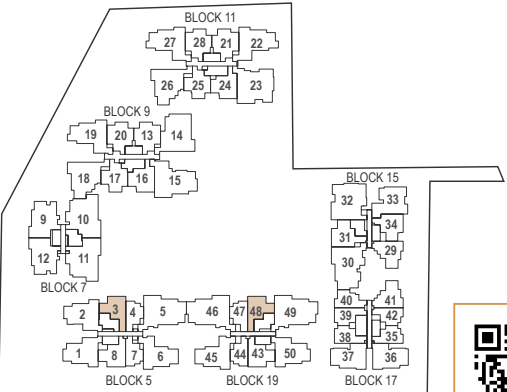


Key plan not to scale.

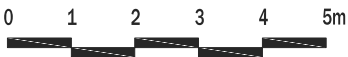

LEGEND:
F - Fridge DB - Distribution Board WC - Water Closet W/D - Washer cum Dryer AC - Aircon Ledge

All plans are subjected to amendments as may be approved by the relevant authorities. Floor areas are approximate measurements and are subjected to final survey.
The balcony shall not be enclosed unless with the approved screen. For an illustration of the approved balcony screen, please refer to 'Annexure 1' of this brochure.

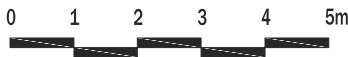

LEGEND:
F - Fridge DB - Distribution Board WC - Water Closet W/D - Washer cum Dryer AC - Aircon Ledge

All plans are subjected to amendments as may be approved by the relevant authorities. Floor areas are approximate measurements and are subjected to final survey.
The balcony shall not be enclosed unless with the approved screen. For an illustration of the approved balcony screen, please refer to 'Annexure 1' of this brochure.



buycondo.sg

TYPE B3P

2-BEDROOM

58 sq m / (approx. 624 sq ft)
INCLUSIVE OF 6 SQ M BALCONY & 3 SQ M AC LEDGE

- BLK 15
- #01-29
- BLK 17
- #01-41*
- (*) MIRROR IMAGE

TYPE B3

58 sq m / (approx. 624 sq ft)
INCLUSIVE OF 6 SQ M BALCONY & 3 SQ M AC LEDGE

- BLK 15
- #02-29
- #03-29
- #04-29
- #05-29
- BLK 17
- #02-41*
- #03-41*
- #04-41*
- #05-41*
- (*) MIRROR IMAGE

TYPE B4P

2-BEDROOM


63 sq m / (approx. 678 sq ft)
INCLUSIVE OF 6 SQ M BALCONY & 3 SQM AC LEDGE

- BLK 15
- #01-31


TYPE B4

63 sq m / (approx. 678 sq ft)
INCLUSIVE OF 6 SQ M BALCONY & 3 SQ M AC LEDGE


- BLK 15
- #02-31
- #03-31
- #04-31
- #05-31

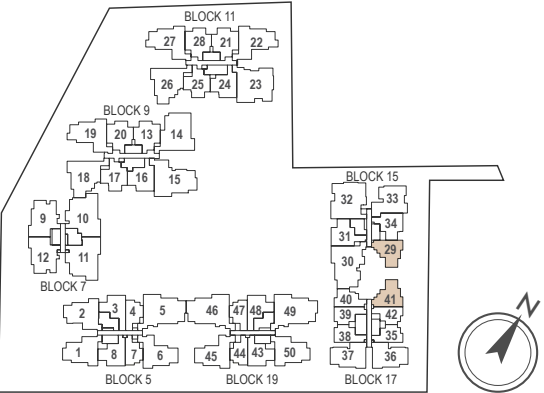

Key plan not to scale.

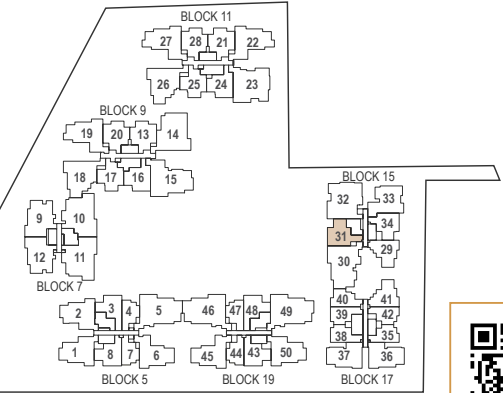

Key plan not to scale.

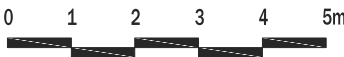

LEGEND:
F - Fridge DB - Distribution Board WC - Water Closet W/D - Washer cum Dryer AC - Aircon Ledge

All plans are subjected to amendments as may be approved by the relevant authorities. Floor areas are approximate measurements and are subjected to final survey.
The balcony shall not be enclosed unless with the approved screen. For an illustration of the approved balcony screen, please refer to 'Annexure 1' of this brochure.



LEGEND:
F - Fridge DB - Distribution Board WC - Water Closet W/D - Washer cum Dryer AC - Aircon Ledge

All plans are subjected to amendments as may be approved by the relevant authorities. Floor areas are approximate measurements and are subjected to final survey.
The balcony shall not be enclosed unless with the approved screen. For an illustration of the approved balcony screen, please refer to 'Annexure 1' of this brochure.



buycondo.sg

TYPE B5P

2-BEDROOM

58 sq m / (approx. 624 sq ft)
INCLUSIVE OF 6 SQ M BALCONY & 3 SQ M AC LEDGE
BLK 15 #01-34

TYPE B5

2-BEDROOM

58 sq m / (approx. 624 sq ft)
INCLUSIVE OF 6 SQ M BALCONY & 3 SQ M AC LEDGE
BLK 15 #02-34
 #03-34
 #04-34
 #05-34



TYPE B6P

2-BEDROOM + STUDY

64 sq m / (approx. 689 sq ft)
INCLUSIVE OF 8 SQ M BALCONY & 3 SQ M AC LEDGE
BLK 9 #01-20 #01-13*
BLK 11 #01-28 #01-21*
 (*) MIRROR IMAGE


TYPE B6

65 sq m / (approx. 700 sq ft)
INCLUSIVE OF 8 SQ M BALCONY & 3 SQ M AC LEDGE
BLK 9 #02-20 #02-13*
 #03-20 #01-13*
 #04-20 #01-13*
 #05-20 #01-13*
BLK 11 #02-28 #01-21*
 #03-28 #01-21*
 #04-28 #01-21*
 #05-28 #01-21*
 (*) MIRROR IMAGE

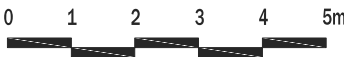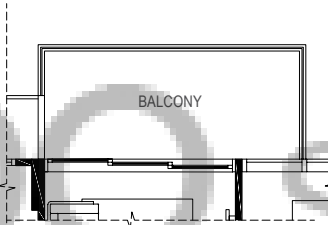


LEGEND:
F - Fridge DB - Distribution Board WC - Water Closet W/D - Washer cum Dryer AC - Aircon Ledge

All plans are subjected to amendments as may be approved by the relevant authorities. Floor areas are approximate measurements and are subjected to final survey.
The balcony shall not be enclosed unless with the approved screen. For an illustration of the approved balcony screen, please refer to 'Annexure 1' of this brochure.

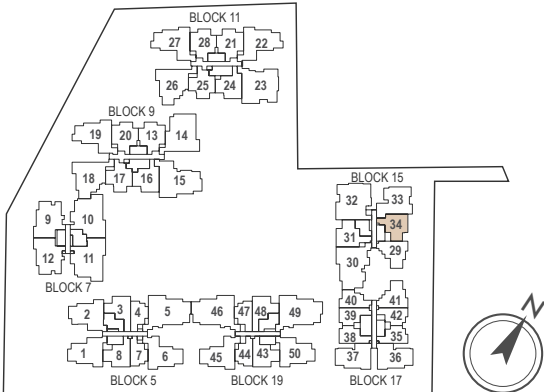


Key plan not to scale.

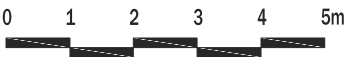

LEGEND:
F - Fridge DB - Distribution Board WC - Water Closet W/D - Washer cum Dryer AC - Aircon Ledge

All plans are subjected to amendments as may be approved by the relevant authorities. Floor areas are approximate measurements and are subjected to final survey.
The balcony shall not be enclosed unless with the approved screen. For an illustration of the approved balcony screen, please refer to 'Annexure 1' of this brochure.

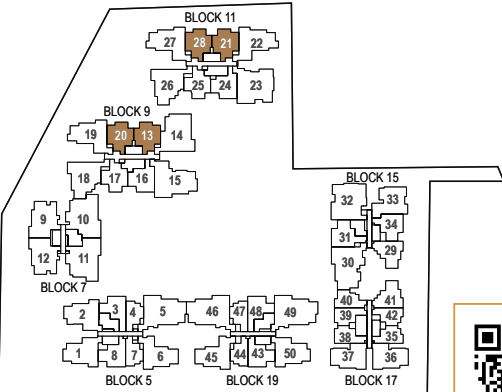

Key plan not to scale.



buycondo.sg

TYPE B7P

2-BEDROOM + STUDY

63 sq m / (approx. 678 sq ft)
INCLUSIVE OF 6 SQ M BALCONY & 3 SQ M AC LEDGE

- BLK 9
- #01-16
- BLK 11
- #01-24

TYPE B7

63 sq m / (approx. 678 sq ft)
INCLUSIVE OF 6 SQ M BALCONY & 3 SQ M AC LEDGE

- BLK 9
- #02-16
- #03-16
- #04-16
- #05-16
- BLK 11
- #02-24
- #03-24
- #04-24
- #05-24

TYPE B8P

2-BEDROOM


61 sq m / (approx. 657 sq ft)
INCLUSIVE OF 8 SQ M BALCONY & 3 SQ M AC LEDGE

- BLK 9
- #01-17
- BLK 11
- #01-25


TYPE B8

61 sq m / 657 sq ft
INCLUSIVE OF 7.5 SQ M BALCONY & 2.6 SQ M AC LEDGE


- BLK 9
- #02-17
- #03-17
- #04-17
- #05-17
- BLK 11
- #02-25
- #03-25
- #04-25
- #05-25

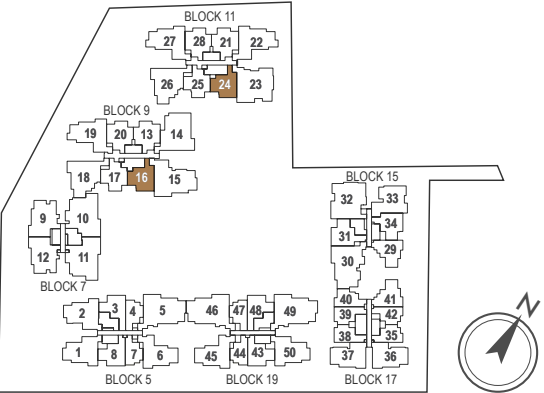

Key plan not to scale.

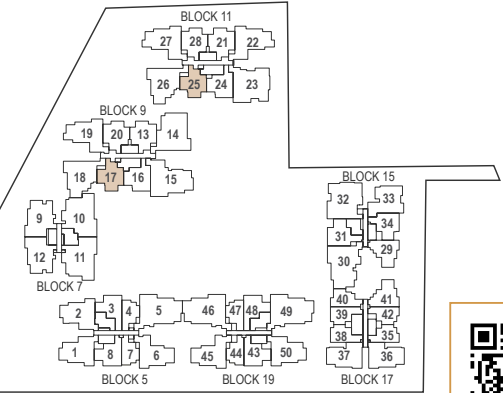

Key plan not to scale.

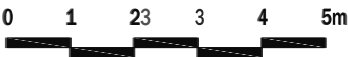

LEGEND:
F - Fridge DB - Distribution Board WC - Water Closet W/D - Washer cum Dryer AC - Aircon Ledge

All plans are subjected to amendments as may be approved by the relevant authorities. Floor areas are approximate measurements and are subjected to final survey.
The balcony shall not be enclosed unless with the approved screen. For an illustration of the approved balcony screen, please refer to 'Annexure 1' of this brochure.



LEGEND:
F - Fridge DB - Distribution Board WC - Water Closet W/D - Washer cum Dryer AC - Aircon Ledge

All plans are subjected to amendments as may be approved by the relevant authorities. Floor areas are approximate measurements and are subjected to final survey.
The balcony shall not be enclosed unless with the approved screen. For an illustration of the approved balcony screen, please refer to 'Annexure 1' of this brochure.




buycondo.sg

TYPE C1P

3-BEDROOM PREMIUM

92 sq m / (approx. 990 sq ft)
INCLUSIVE OF 6 SQ M BALCONY & 4.0 SQ M AC LEDGE


- BLK 9#01-19
- BLK 11#01-27#01-22*
(*) MIRROR IMAGE

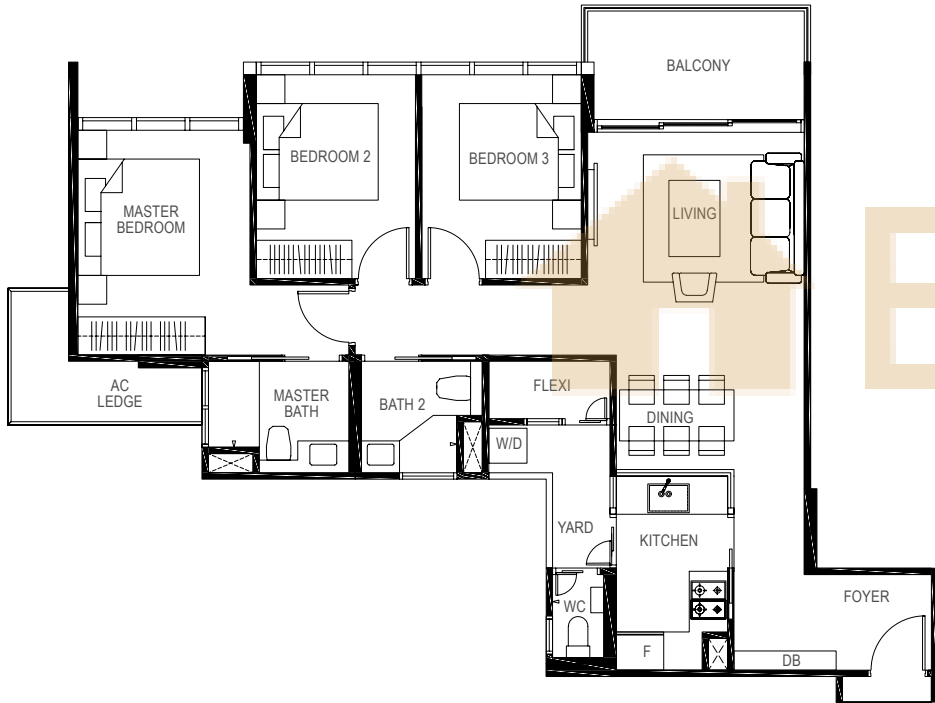

TYPE C1

92 sq m / (approx. 990 sq ft)
INCLUSIVE OF 6 SQ M BALCONY & 4.0 SQ M AC LEDGE

- BLK 9#02-19#03-19#04-19#05-19
- BLK 11#02-27#03-27#04-27#05-27#02-22*#03-22*#04-22*#05-22*
(*) MIRROR IMAGE

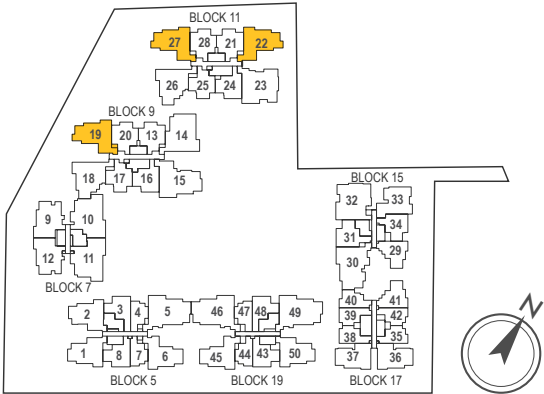

Key plan not to scale.

TYPE C2P

3-BEDROOM PREMIUM

98 sq m / (approx. 1055 sq ft)
INCLUSIVE OF 7 SQ M BALCONY & 5 SQ M AC LEDGE

- BLK 9#01-18
- BLK 11#01-26



LEGEND:
F - Fridge DB - Distribution Board WC - Water Closet W/D - Washer cum Dryer AC - Aircon Ledge

All plans are subjected to amendments as may be approved by the relevant authorities. Floor areas are approximate measurements and are subjected to final survey.
The balcony shall not be enclosed unless with the approved screen. For an illustration of the approved balcony screen, please refer to 'Annexure 1' of this brochure.

TYPE C2

98 sq m / (approx. 1055 sq ft)
INCLUSIVE OF 7 SQ M BALCONY & 5 SQ M AC LEDGE

- BLK 9#02-18#03-18#04-18#05-18
- BLK 11#02-26#03-26#04-26#05-26



Key plan not to scale.



buycondo.sg

TYPE C3P

3-BEDROOM PREMIUM

89 sq m / (approx. 958 sq ft)
INCLUSIVE OF 7 SQ M BALCONY & 4 SQ M AC LEDGE
BLK 7 #01-12 #01-09*
(*) MIRROR IMAGE

TYPE C3

89 sq m / (approx. 958 sq ft)
INCLUSIVE OF 7 SQ M BALCONY & 4 SQ M AC LEDGE
BLK 7 #02-12 #02-09*
#03-12 #03-09*
#04-12 #04-09*
#05-12 #05-09*
(*) MIRROR IMAGE

TYPE C4AP

3-BEDROOM

84 sq m / (approx. 904 sq ft)
INCLUSIVE OF 6 SQ M BALCONY & 4 SQ M AC LEDGE
BLK 5 #01-01*
(*) MIRROR IMAGE


BLK 19 #01-50

TYPE C4BP

85 sq m / (approx. 915 sq ft)
INCLUSIVE OF 6 SQ M BALCONY & 4 SQ M AC LEDGE
BLK 5 #01-02






BUYCONDO.sg

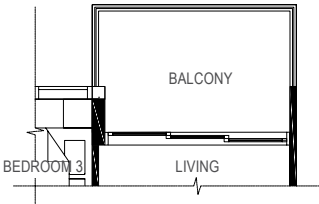


TYPE C4B

85 sq m / (approx. 915 sq ft)
INCLUSIVE OF 6 SQ M BALCONY & 4 SQ M AC LEDGE
BLK 5 #02-02
#03-02
#04-02
#05-02

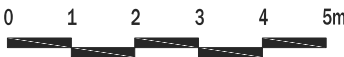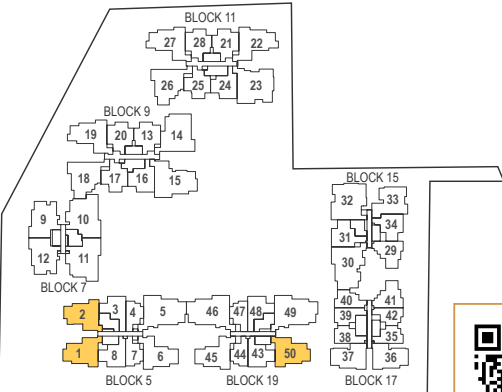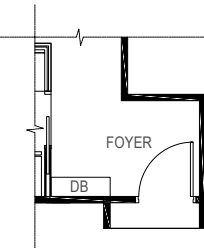


LEGEND:
F - Fridge DB - Distribution Board WC - Water Closet W/D - Washer cum Dryer AC - Aircon Ledge

All plans are subjected to amendments as may be approved by the relevant authorities. Floor areas are approximate measurements and are subjected to final survey.
The balcony shall not be enclosed unless with the approved screen. For an illustration of the approved balcony screen, please refer to 'Annexure 1' of this brochure.

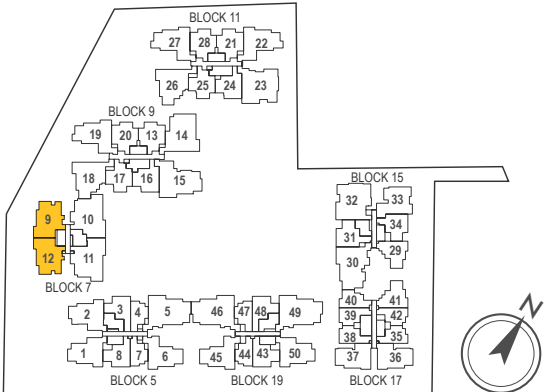

Key plan not to scale.

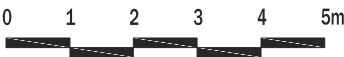

LEGEND:
F - Fridge DB - Distribution Board WC - Water Closet W/D - Washer cum Dryer AC - Aircon Ledge

All plans are subjected to amendments as may be approved by the relevant authorities. Floor areas are approximate measurements and are subjected to final survey.
The balcony shall not be enclosed unless with the approved screen. For an illustration of the approved balcony screen, please refer to 'Annexure 1' of this brochure.



buycondo.sg

TYPE C5P

3-BEDROOM

84 sq m / (approx. 904 sq ft)
INCLUSIVE OF 6 SQ M BALCONY & 3 SQ M AC LEDGE

BLK 5 #01-06*
(*) MIRROR IMAGE


BLK 19 #01-45

TYPE C5

84 sq m / 904 sq ft
INCLUSIVE OF 6 SQ M BALCONY & 3 SQ M AC LEDGE


BLK 5 #02-06*
#03-06*
#04-06*
#05-06*
(*) MIRROR IMAGE

BLK 19 #02-45
#03-45
#04-45
#05-45

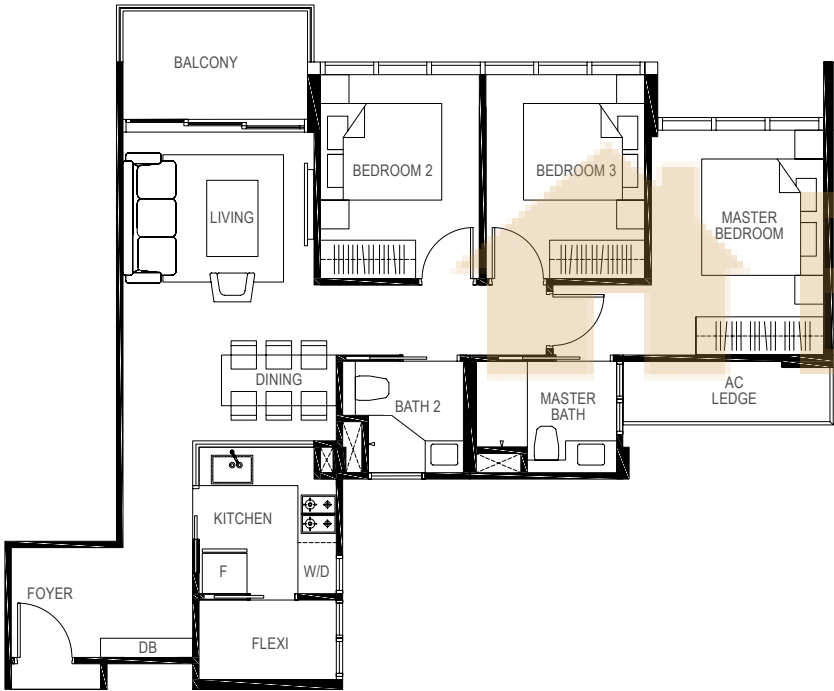

LEGEND:
F - Fridge DB - Distribution Board WC - Water Closet W/D - Washer cum Dryer AC - Aircon Ledge

All plans are subjected to amendments as may be approved by the relevant authorities. Floor areas are approximate measurements and are subjected to final survey.
The balcony shall not be enclosed unless with the approved screen. For an illustration of the approved balcony screen, please refer to 'Annexure 1' of this brochure.

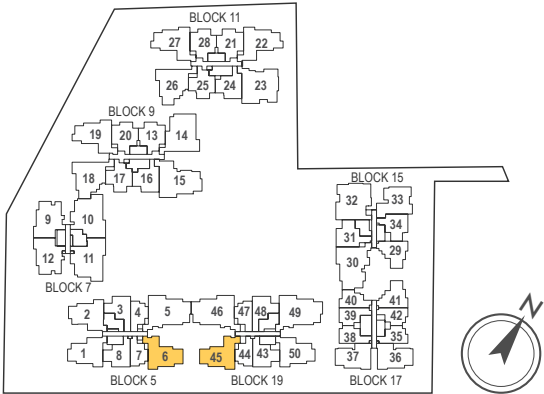



Key plan not to scale.

TYPE C6P

3-BEDROOM

82 sq m / (approx. 883 sq ft)
INCLUSIVE OF 6 SQ M BALCONY & 3 SQ M AC LEDGE

BLK 15 #01-33

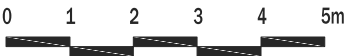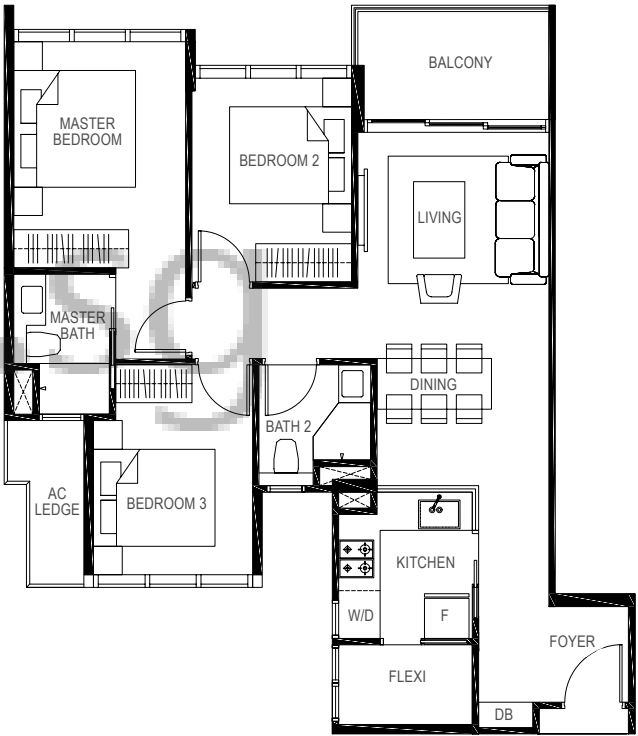

LEGEND:
F - Fridge DB - Distribution Board WC - Water Closet W/D - Washer cum Dryer AC - Aircon Ledge

All plans are subjected to amendments as may be approved by the relevant authorities. Floor areas are approximate measurements and are subjected to final survey.
The balcony shall not be enclosed unless with the approved screen. For an illustration of the approved balcony screen, please refer to 'Annexure 1' of this brochure.



Key plan not to scale.

TYPE C6

82 sq m / (approx. 883 sq ft)
INCLUSIVE OF 6 SQ M BALCONY & 3 SQ M AC LEDGE

BLK 15 #02-33
#03-33
#04-33
#05-33




buycondo.sg

TYPE C7P

3-BEDROOM

79 sq m / (approx. 850 sq ft)
INCLUSIVE OF 4 SQ M BALCONY & 4 SQ M AC LEDGE

BLK 17 #01-37 #01-36*
(*) MIRROR IMAGE

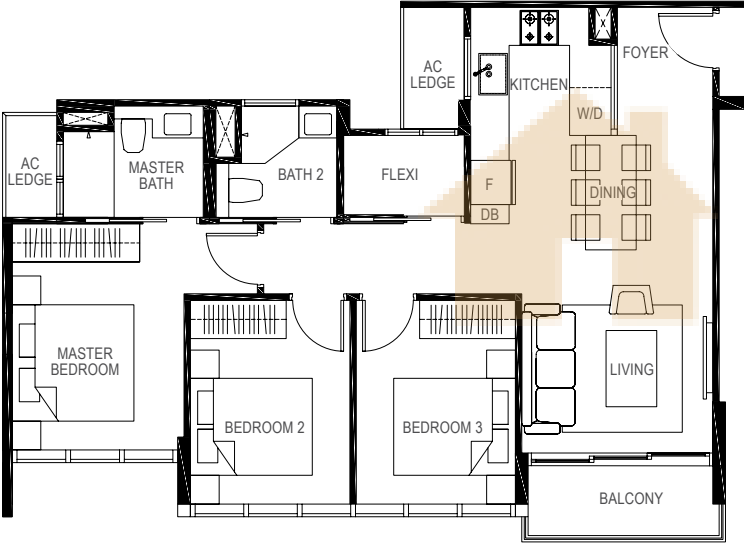

TYPE C7

79 sq m / (approx. 850 sq ft)
INCLUSIVE OF 4 SQ M BALCONY & 4 SQ M AC LEDGE


BLK 17 #02-37 #02-36*
#03-37 #03-36*
#04-37 #04-36*
#05-37 #05-36*
(*) MIRROR IMAGE

TYPE D1A

4-BEDROOM

119 sq m / (approx. 1281 sq ft)
INCLUSIVE OF 12 SQ M BALCONY & 6 SQ M AC LEDGE

BLK 19 #02-49 #03-49 #04-49

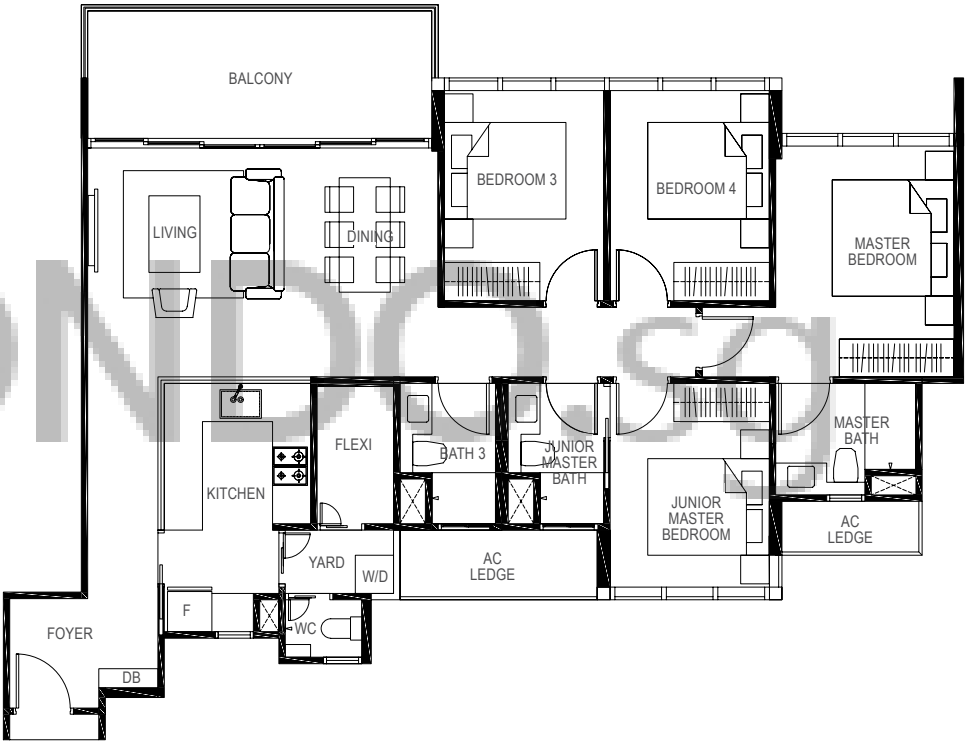

TYPE D1B



120 sq m / (approx. 1291 sq ft)
INCLUSIVE OF 12 SQ M BALCONY & 6 SQ M AC LEDGE

BLK 19 #02-46* #03-46* #04-46*
(*) MIRROR IMAGE

TYPE D1C


120 sq m / (approx. 1291 sq ft)
INCLUSIVE OF 12 SQ M BALCONY & 6 SQ M AC LEDGE

BLK 5 #02-05 #03-05 #04-05 #05-05

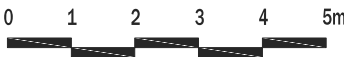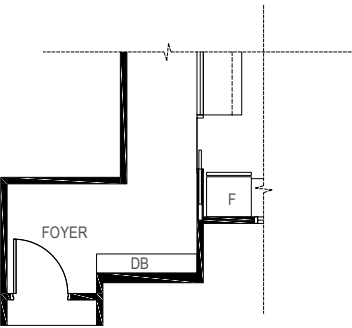


LEGEND:
F - Fridge DB - Distribution Board WC - Water Closet W/D - Washer cum Dryer AC - Aircon Ledge

All plans are subjected to amendments as may be approved by the relevant authorities. Floor areas are approximate measurements and are subjected to final survey.
The balcony shall not be enclosed unless with the approved screen. For an illustration of the approved balcony screen, please refer to 'Annexure 1' of this brochure.

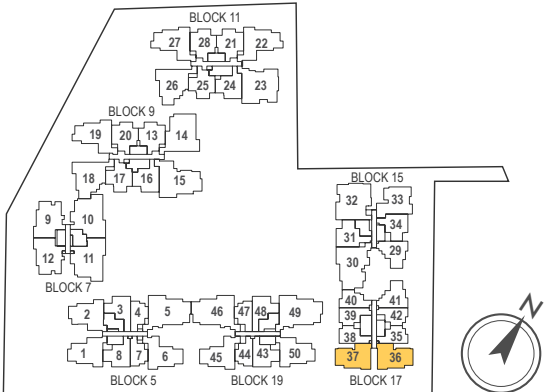


Key plan not to scale.

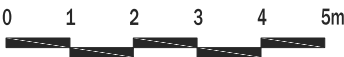

LEGEND:
F - Fridge DB - Distribution Board WC - Water Closet W/D - Washer cum Dryer AC - Aircon Ledge

All plans are subjected to amendments as may be approved by the relevant authorities. Floor areas are approximate measurements and are subjected to final survey.
The balcony shall not be enclosed unless with the approved screen. For an illustration of the approved balcony screen, please refer to 'Annexure 1' of this brochure.

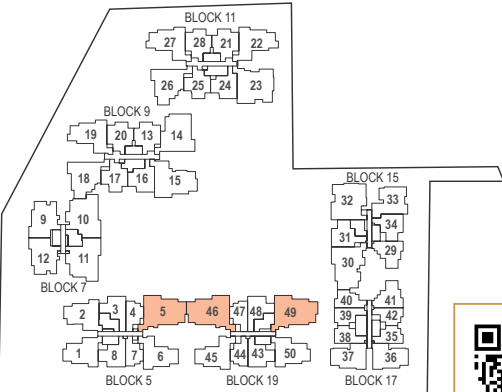

Key plan not to scale.




buycondo.sg

TYPE D1AM


4-BEDROOM + STUDY

169 sq m / (approx. 1819 sq ft)
INCLUSIVE OF 17 SQ M BALCONY, 5 SQ M VOID, 7 SQ M AC LEDGE & 23 SQ M STRATA CARPARK
BLK 19 #01-49

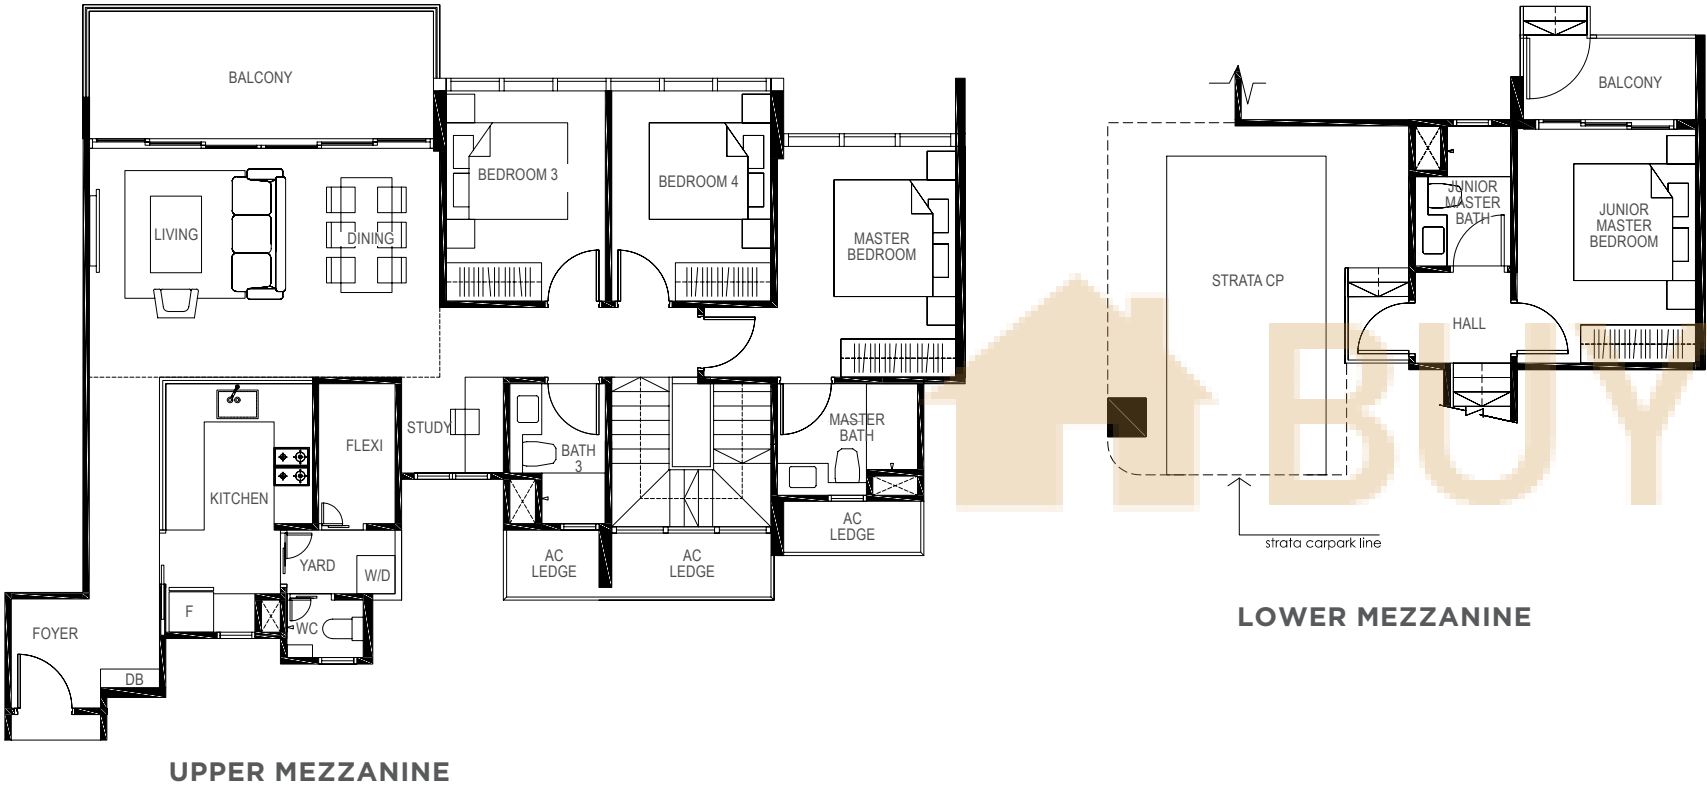

LEGEND:
F - Fridge DB - Distribution Board WC - Water Closet W/D - Washer cum Dryer AC - Aircon Ledge


All plans are subjected to amendments as may be approved by the relevant authorities. Floor areas are approximate measurements and are subjected to final survey.
The balcony shall not be enclosed unless with the approved screen. For an illustration of the approved balcony screen, please refer to 'Annexure 1' of this brochure.

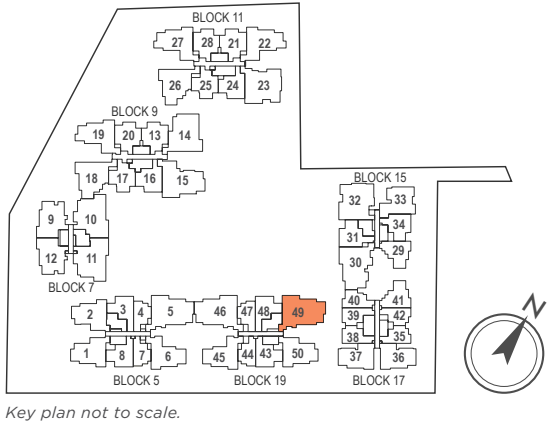

TYPE D1BM


4-BEDROOM + STUDY

170 sq m / (approx. 1830 sq ft)
INCLUSIVE OF 16 SQ M BALCONY, 5 SQ M VOID, 6 SQ M AC LEDGE & 24 SQ M STRATA CARPARK
BLK 19 #01-46*
(*) MIRROR IMAGE

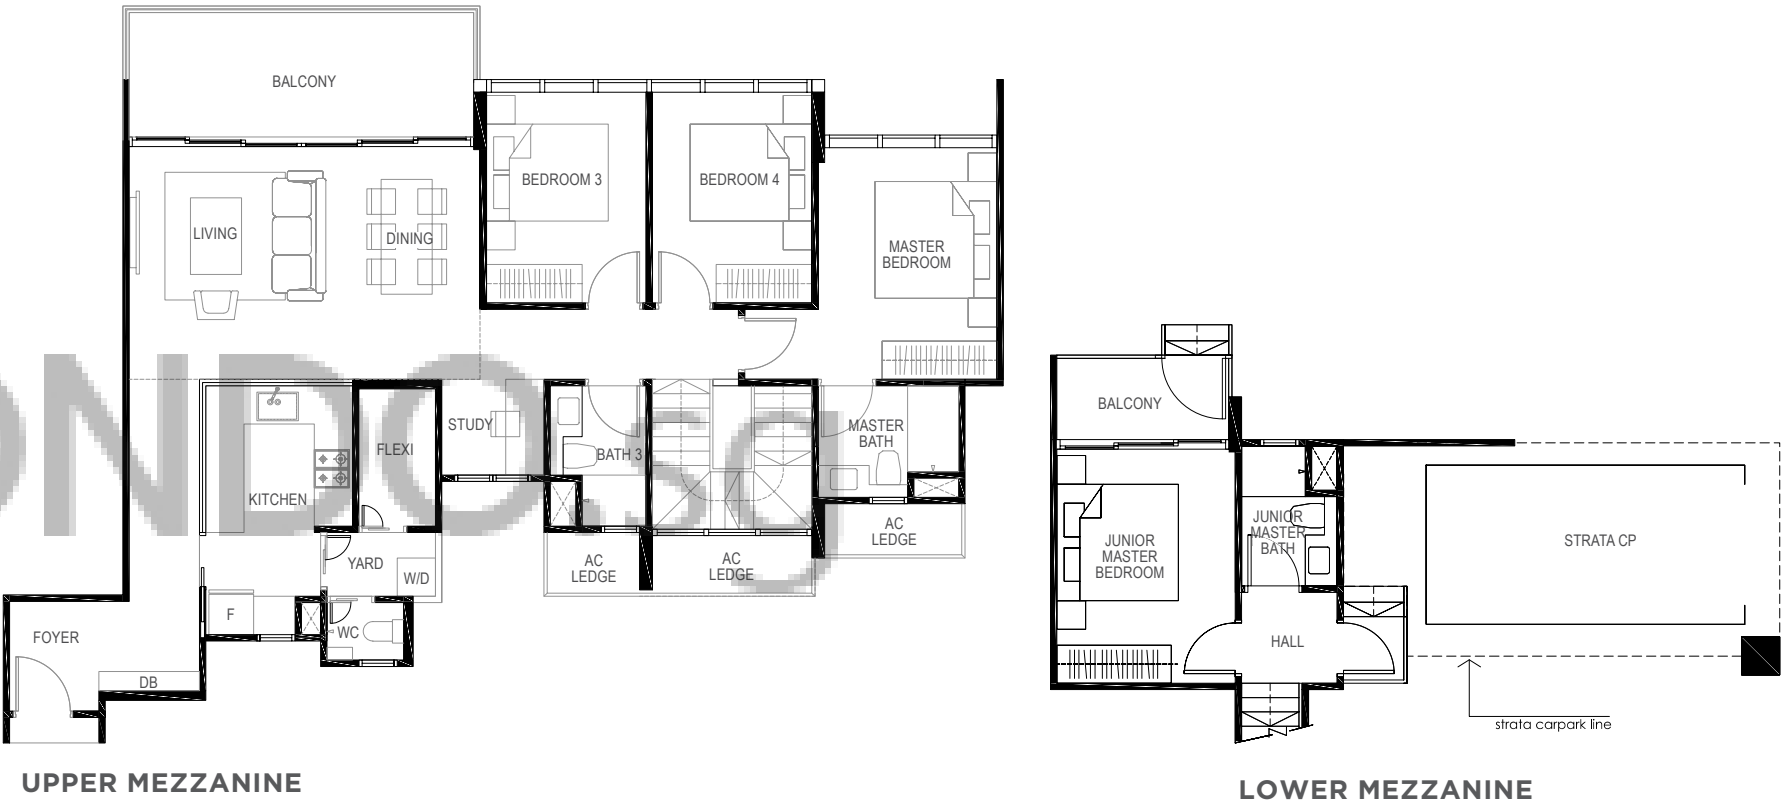

LEGEND:
F - Fridge DB - Distribution Board WC - Water Closet W/D - Washer cum Dryer AC - Aircon Ledge

All plans are subjected to amendments as may be approved by the relevant authorities. Floor areas are approximate measurements and are subjected to final survey.
The balcony shall not be enclosed unless with the approved screen. For an illustration of the approved balcony screen, please refer to 'Annexure 1' of this brochure.

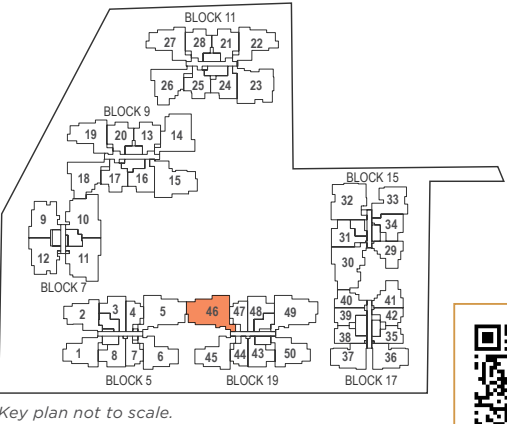


TYPE D1CM

4-BEDROOM + STUDY

159 sq m / (approx. 1711 sq ft)


INCLUSIVE OF 16 SQ M BALCONY, 5 SQ M VOID, 6 SQ M AC LEDGE & 19 SQ M STRATA CARPARK

BLK 5 #01-05

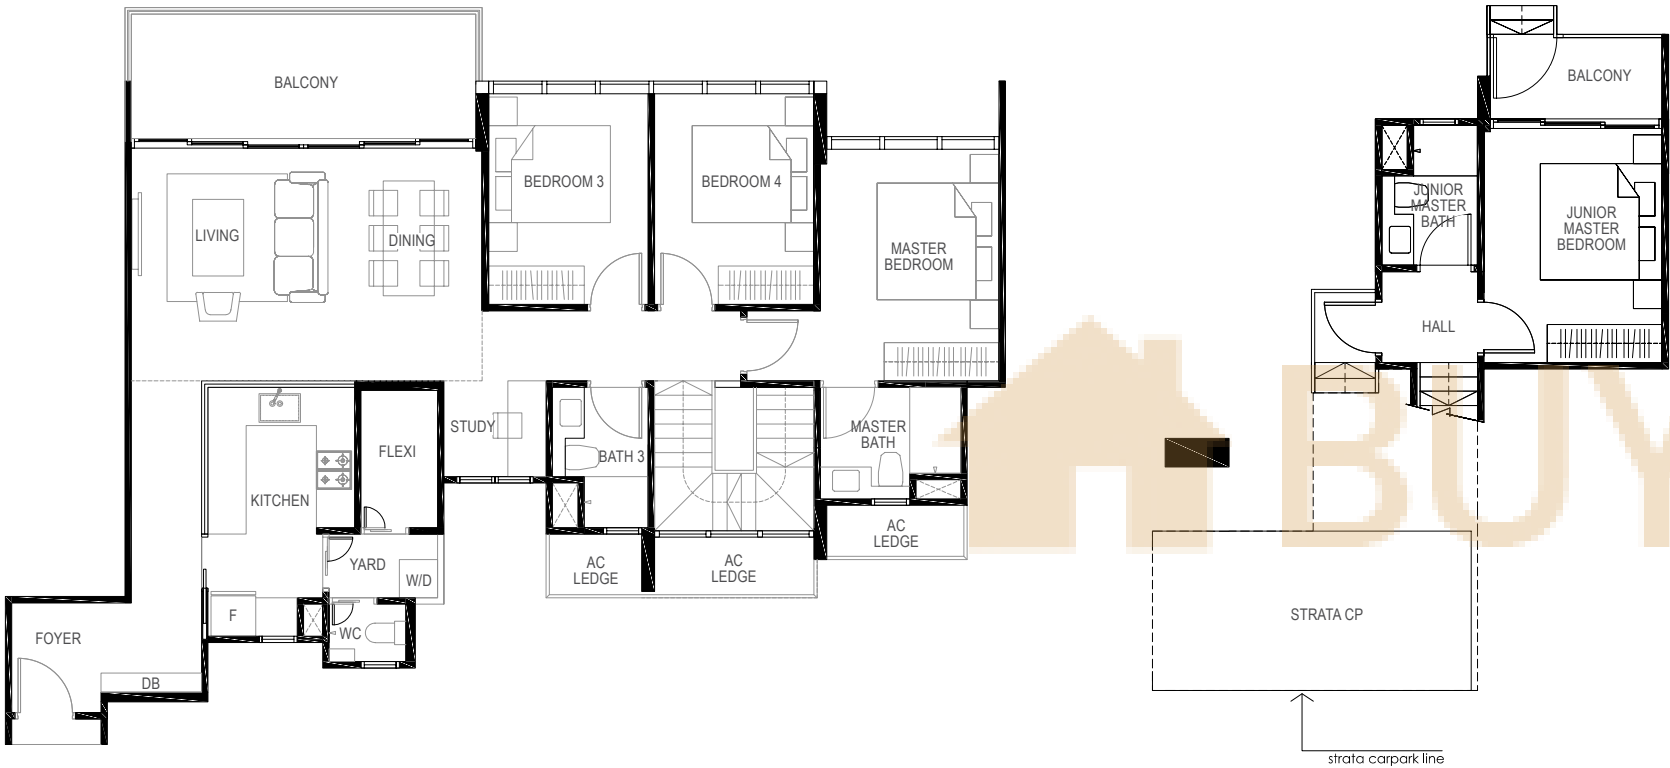


UPPER MEZZANINE

LOWER MEZZANINE

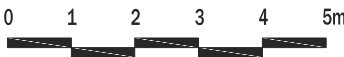

LEGEND:
F - Fridge DB - Distribution Board WC - Water Closet W/D - Washer cum Dryer AC - Aircon Ledge

All plans are subjected to amendments as may be approved by the relevant authorities. Floor areas are approximate measurements and are subjected to final survey.
The balcony shall not be enclosed unless with the approved screen. For an illustration of the approved balcony screen, please refer to 'Annexure 1' of this brochure.

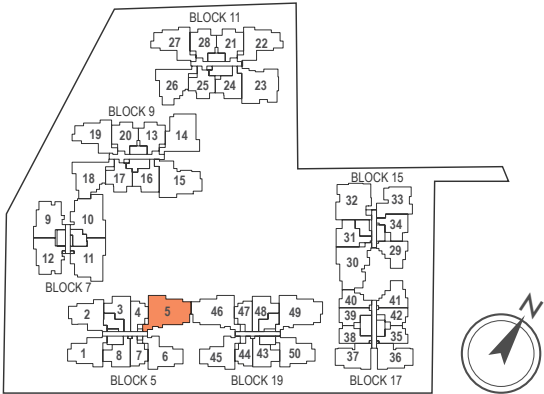

Key plan not to scale.




TYPE D2

4-BEDROOM

119 sq m / (approx. 1281 sq ft)

INCLUSIVE OF 11 SQ M BALCONY & 6 SQ M AC LEDGE

BLK 15 #02-30
#03-30
#04-30

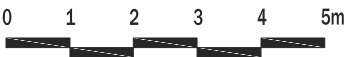

LEGEND:
F - Fridge DB - Distribution Board WC - Water Closet W/D - Washer cum Dryer AC - Aircon Ledge

All plans are subjected to amendments as may be approved by the relevant authorities. Floor areas are approximate measurements and are subjected to final survey.
The balcony shall not be enclosed unless with the approved screen. For an illustration of the approved balcony screen, please refer to 'Annexure 1' of this brochure.



Key plan not to scale.



buycondo.sg

TYPE D2M

4-BEDROOM + STUDY

171 sq m / (approx. 1841 sq ft)


INCLUSIVE OF 15. SQ M BALCONY, 5 SQ M VOID, 6 SQ M AC LEDGE & 26 SQ M STRATA CARPARK

BLK 15 #01-30



LEGEND:
F - Fridge DB - Distribution Board WC - Water Closet W/D - Washer cum Dryer AC - Aircon Ledge

All plans are subjected to amendments as may be approved by the relevant authorities. Floor areas are approximate measurements and are subjected to final survey.
The balcony shall not be enclosed unless with the approved screen. For an illustration of the approved balcony screen, please refer to 'Annexure 1' of this brochure.

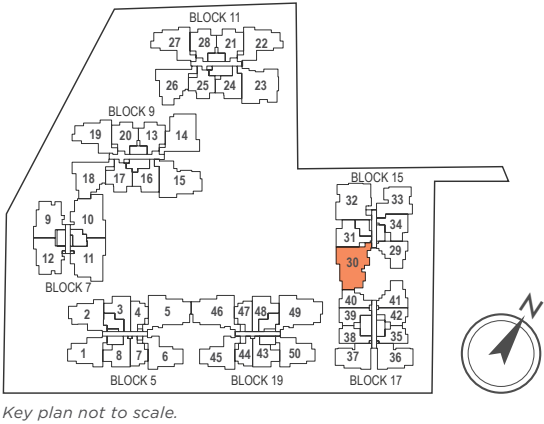

Key plan not to scale.

TYPE D3A

4-BEDROOM + STUDY

120 sq m / (approx. 1292 sq ft)


INCLUSIVE OF 12 SQ M BALCONY & 5 SQ M AC LEDGE

BLK 7 #02-10
 #03-10
 #04-10



LEGEND:
F - Fridge DB - Distribution Board WC - Water Closet W/D - Washer cum Dryer AC - Aircon Ledge

All plans are subjected to amendments as may be approved by the relevant authorities. Floor areas are approximate measurements and are subjected to final survey.
The balcony shall not be enclosed unless with the approved screen. For an illustration of the approved balcony screen, please refer to 'Annexure 1' of this brochure.

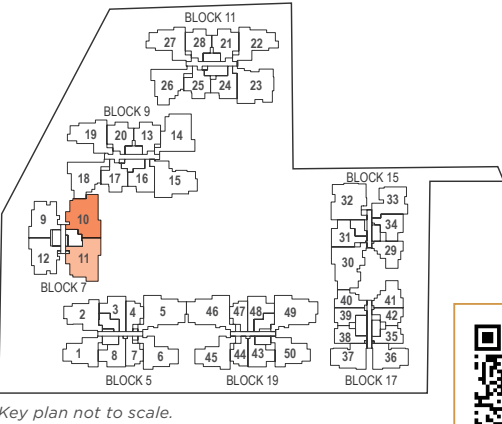

Key plan not to scale.

TYPE D3B

4-BEDROOM

117 sq m / (approx. 1259 sq ft)

INCLUSIVE OF 12 SQ M BALCONY & 5 SQ M AC LEDGE

BLK 7 #02-11
 #03-11
 #04-11



buycondo.sg

TYPE D3AM

4-BEDROOM + STUDY

164 sq m / (approx. 1765 sq ft)


INCLUSIVE OF 17 SQ M BALCONY, 5 SQ M VOID, 6 SQ M AC LEDGE & 18 SQ M STRATA CARPARK

BLK 7 #01-10



LEGEND:
F - Fridge DB - Distribution Board WC - Water Closet W/D - Washer cum Dryer AC - Aircon Ledge

All plans are subjected to amendments as may be approved by the relevant authorities. Floor areas are approximate measurements and are subjected to final survey.
The balcony shall not be enclosed unless with the approved screen. For an illustration of the approved balcony screen, please refer to 'Annexure 1' of this brochure.

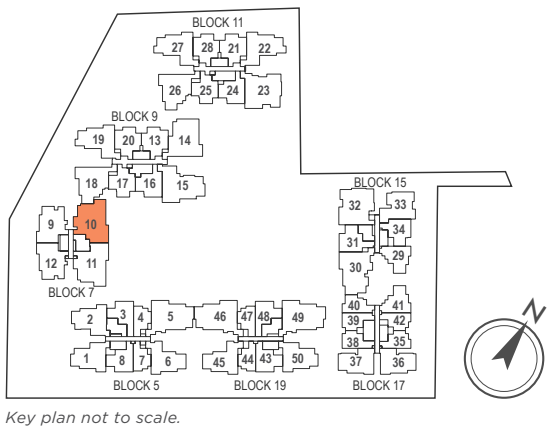

Key plan not to scale.


TYPE D3BM

4-BEDROOM

162 sq m / (approx. 1744 sq ft)


INCLUSIVE OF 17 SQ M BALCONY, 5 SQ M VOID, 6 SQ M AC LEDGE & 18 SQ M STRATA CARPARK

BLK 7 #01-11

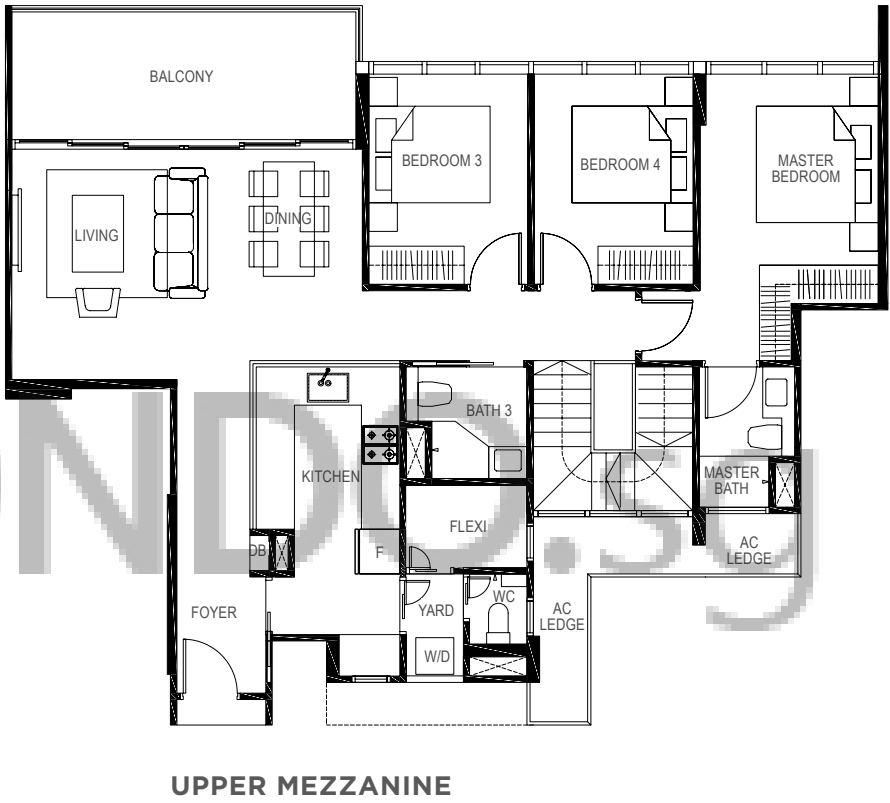


LEGEND:
F - Fridge DB - Distribution Board WC - Water Closet W/D - Washer cum Dryer AC - Aircon Ledge

All plans are subjected to amendments as may be approved by the relevant authorities. Floor areas are approximate measurements and are subjected to final survey.
The balcony shall not be enclosed unless with the approved screen. For an illustration of the approved balcony screen, please refer to 'Annexure 1' of this brochure.

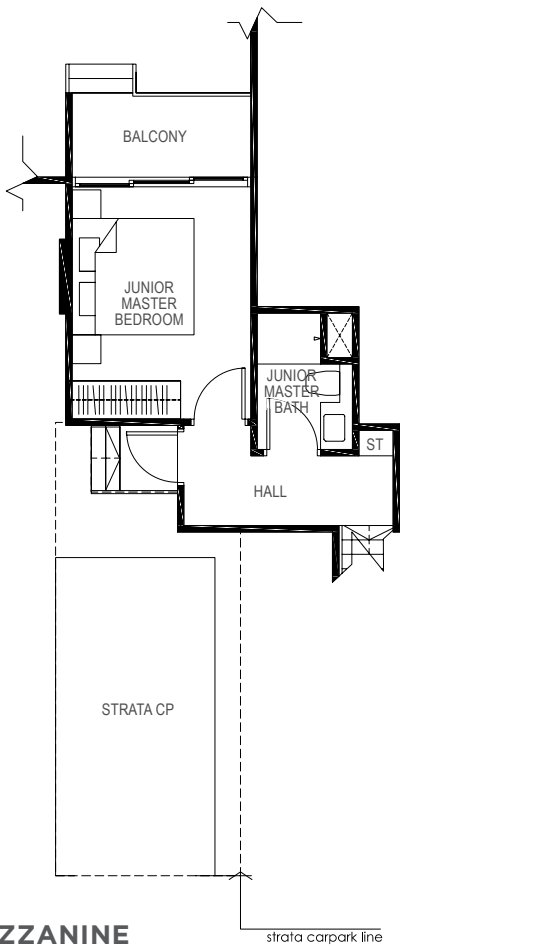

LEGEND:
F - Fridge DB - Distribution Board WC - Water Closet W/D - Washer cum Dryer AC - Aircon Ledge

All plans are subjected to amendments as may be approved by the relevant authorities. Floor areas are approximate measurements and are subjected to final survey.
The balcony shall not be enclosed unless with the approved screen. For an illustration of the approved balcony screen, please refer to 'Annexure 1' of this brochure.

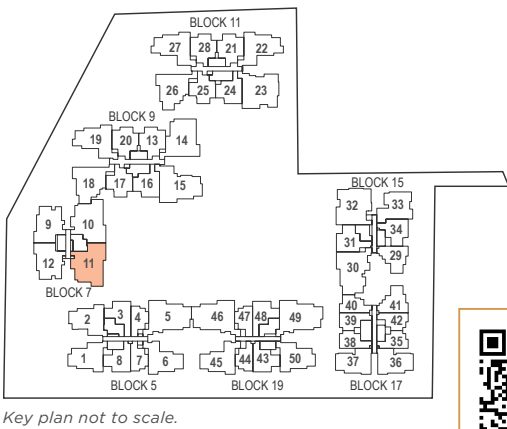

Key plan not to scale.





buycondo.sg


TYPE D4

4-BEDROOM

121 sq m / (approx. 1302 sq ft)
INCLUSIVE OF 12 SQ M BALCONY & 6 SQ M AC LEDGE
BLK 9 #02-15
 #03-15
 #04-15
 #05-15

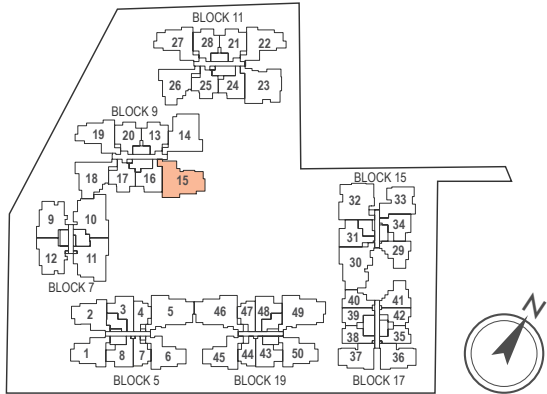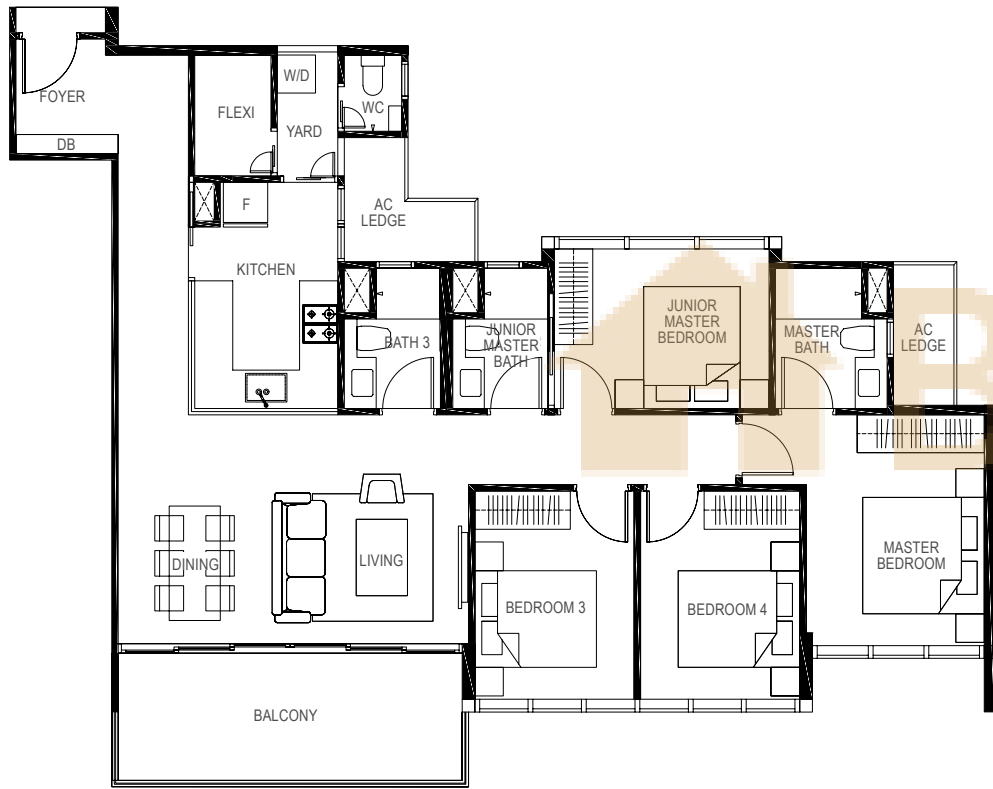

Key plan not to scale.

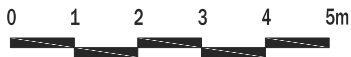



LEGEND:
F - Fridge DB - Distribution Board WC - Water Closet W/D - Washer cum Dryer AC - Aircon Ledge

All plans are subjected to amendments as may be approved by the relevant authorities. Floor areas are approximate measurements and are subjected to final survey.
The balcony shall not be enclosed unless with the approved screen. For an illustration of the approved balcony screen, please refer to 'Annexure 1' of this brochure.

TYPE D4M


4-BEDROOM + STUDY

171 sq m / (approx. 1841 sq ft)
INCLUSIVE OF 16 SQ M BALCONY, 6 SQ M VOID, 6 SQ M AC LEDGE & 22 SQ M STRATA CARPARK
BLK 9 #01-15

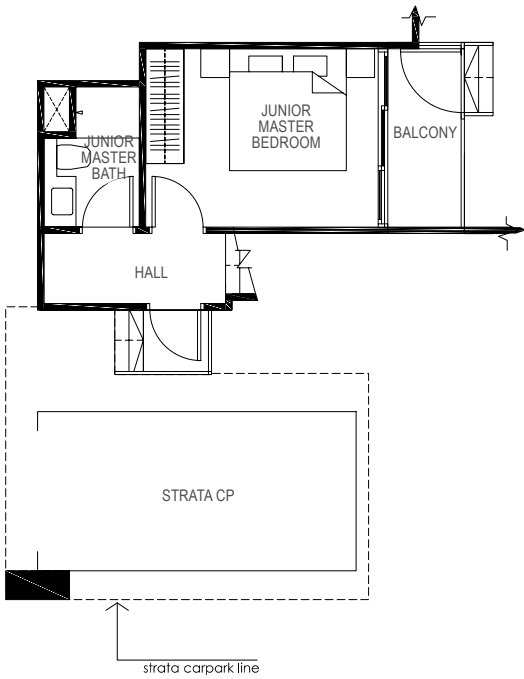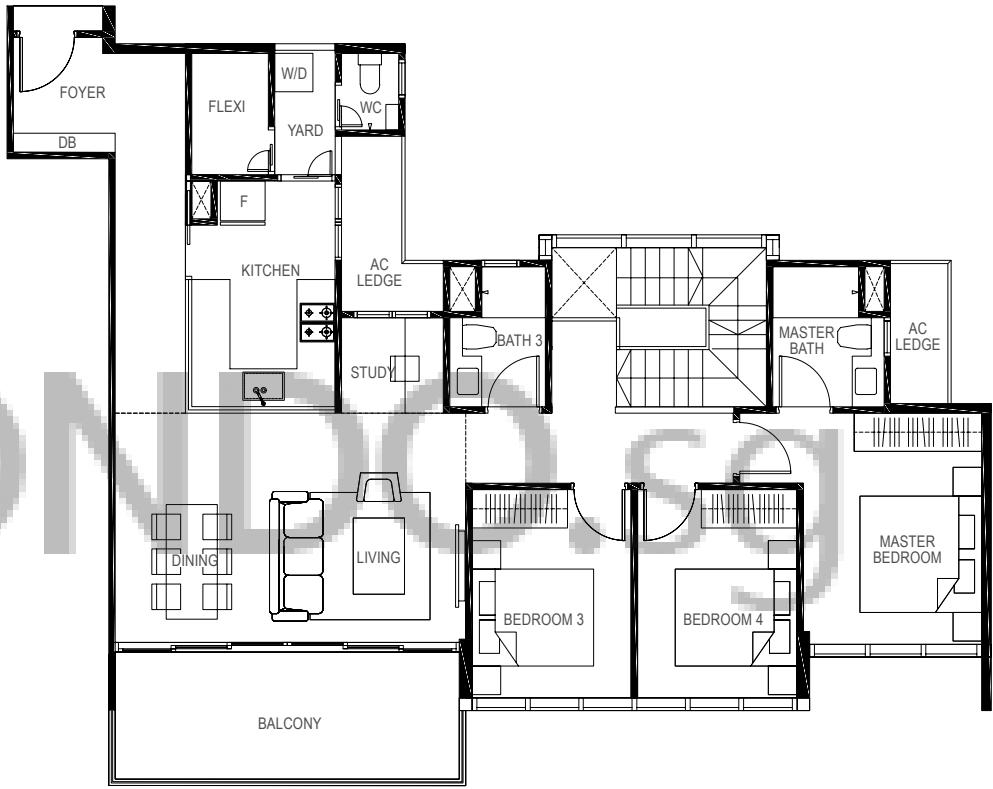


LOWER MEZZANINE

UPPER MEZZANINE

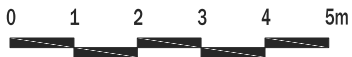

LEGEND:
F - Fridge DB - Distribution Board WC - Water Closet W/D - Washer cum Dryer AC - Aircon Ledge

All plans are subjected to amendments as may be approved by the relevant authorities. Floor areas are approximate measurements and are subjected to final survey.
The balcony shall not be enclosed unless with the approved screen. For an illustration of the approved balcony screen, please refer to 'Annexure 1' of this brochure.

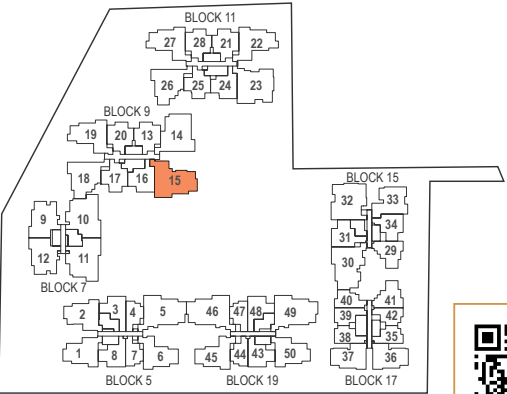

Key plan not to scale.



buycondo.sg

TYPE D5

4-BEDROOM

113 sq m / (approx. 1216 sq ft)
INCLUSIVE OF 8 SQ M BALCONY & 5 SQ M AC LEDGE

- BLK 9
- #02-14
#03-14
#04-14
#05-14



LEGEND:
F - Fridge DB - Distribution Board WC - Water Closet W/D - Washer cum Dryer AC - Aircon Ledge

All plans are subjected to amendments as may be approved by the relevant authorities. Floor areas are approximate measurements and are subjected to final survey.
The balcony shall not be enclosed unless with the approved screen. For an illustration of the approved balcony screen, please refer to 'Annexure 1' of this brochure.



Key plan not to scale.

TYPE D5M

4-BEDROOM + STUDY

162 sq m / (approx. 1744 sq ft)
INCLUSIVE OF 12 SQ M BALCONY, 5 SQ M VOID, 6 SQ M AC LEDGE & 23 SQ M STRATA CARPARK

BLK 9

#01-14




UPPER MEZZANINE




LEGEND:
F - Fridge DB - Distribution Board WC - Water Closet W/D - Washer cum Dryer AC - Aircon Ledge

All plans are subjected to amendments as may be approved by the relevant authorities. Floor areas are approximate measurements and are subjected to final survey.
The balcony shall not be enclosed unless with the approved screen. For an illustration of the approved balcony screen, please refer to 'Annexure 1' of this brochure.

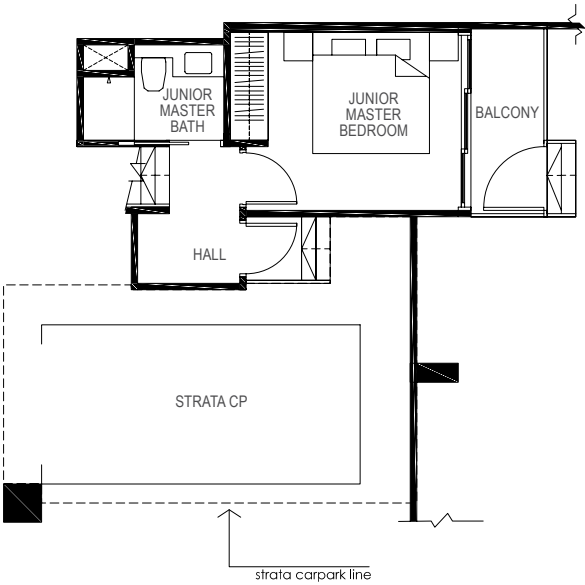

LOWER MEZZANINE

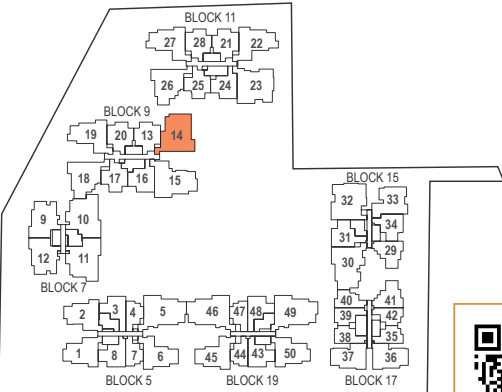

Key plan not to scale.



buycondo.sg


TYPE D6A

4-BEDROOM

118 sq m / (approx. 1270 sq ft)


INCLUSIVE OF 11 SQ M BALCONY & 5 SQ M AC LEDGE

BLK 15 #02-32
 #03-32
 #04-32

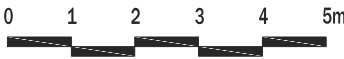

LEGEND:
F - Fridge DB - Distribution Board WC - Water Closet W/D - Washer cum Dryer AC - Aircon Ledge

All plans are subjected to amendments as may be approved by the relevant authorities. Floor areas are approximate measurements and are subjected to final survey.
The balcony shall not be enclosed unless with the approved screen. For an illustration of the approved balcony screen, please refer to 'Annexure 1' of this brochure.

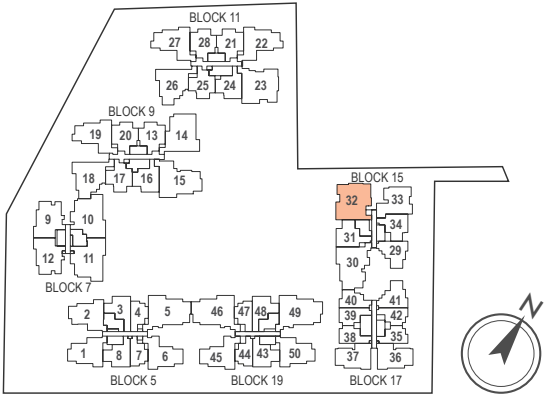

Key plan not to scale.



TYPE D6AM

4-BEDROOM

164 sq m / (approx. 1733 sq ft)

INCLUSIVE OF 16 SQ M BALCONY, 6 SQ M VOID, 6 SQ M AC LEDGE & 22 SQ M STRATA CARPARK

BLK 15 #01-32




UPPER MEZZANINE




LEGEND:
F - Fridge DB - Distribution Board WC - Water Closet W/D - Washer cum Dryer AC - Aircon Ledge

All plans are subjected to amendments as may be approved by the relevant authorities. Floor areas are approximate measurements and are subjected to final survey.
The balcony shall not be enclosed unless with the approved screen. For an illustration of the approved balcony screen, please refer to 'Annexure 1' of this brochure.

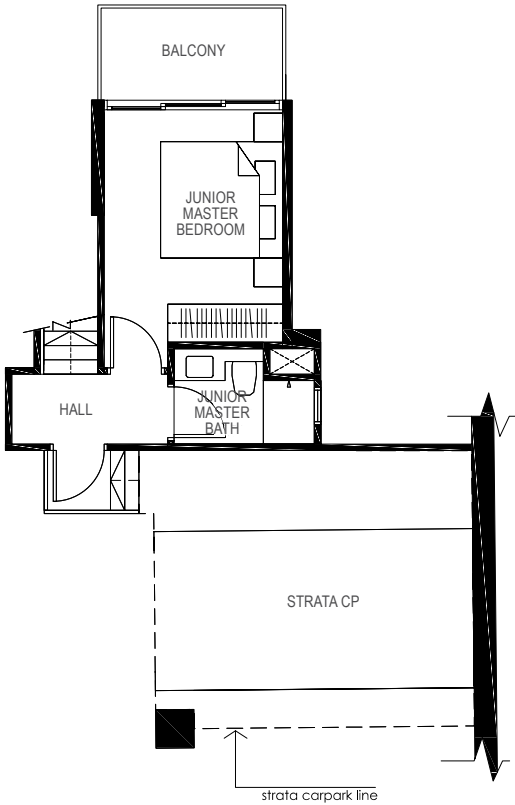

LOWER MEZZANINE

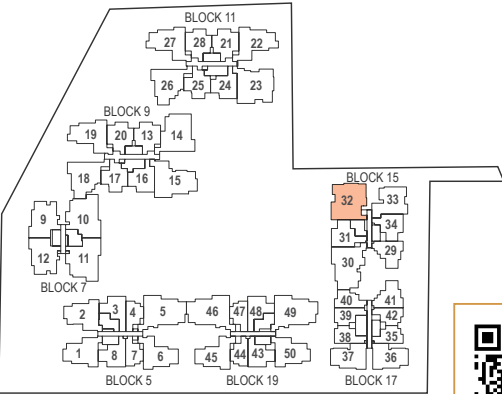

Key plan not to scale.



buycondo.sg

TYPE D6B

4-BEDROOM

122 sq m / (approx. 1313 sq ft)


INCLUSIVE OF 11 SQ M BALCONY & 7 SQ M AC LEDGE

BLK 11 #02-23
#03-23
#04-23



LEGEND:
F - Fridge DB - Distribution Board WC - Water Closet W/D - Washer cum Dryer AC - Aircon Ledge

All plans are subjected to amendments as may be approved by the relevant authorities. Floor areas are approximate measurements and are subjected to final survey.
The balcony shall not be enclosed unless with the approved screen. For an illustration of the approved balcony screen, please refer to 'Annexure 1' of this brochure.

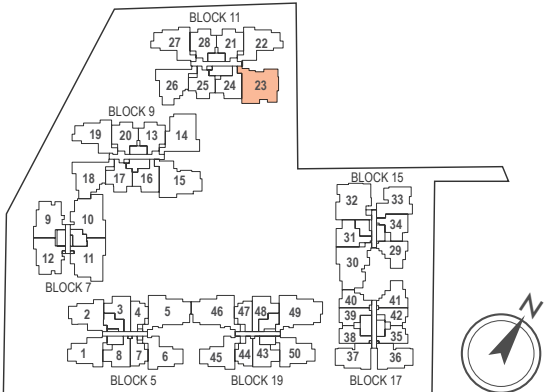

Key plan not to scale.



TYPE D6BM

4-BEDROOM

172 sq m / (approx. 1851 sq ft)

INCLUSIVE OF 15 SQ M BALCONY, 5 SQ M VOID, 9 SQ M AC LEDGE & 22 SQ M STRATA CARPARK

BLK 11 #01-23




UPPER MEZZANINE




LEGEND:
F - Fridge DB - Distribution Board WC - Water Closet W/D - Washer cum Dryer AC - Aircon Ledge

All plans are subjected to amendments as may be approved by the relevant authorities. Floor areas are approximate measurements and are subjected to final survey.
The balcony shall not be enclosed unless with the approved screen. For an illustration of the approved balcony screen, please refer to 'Annexure 1' of this brochure.

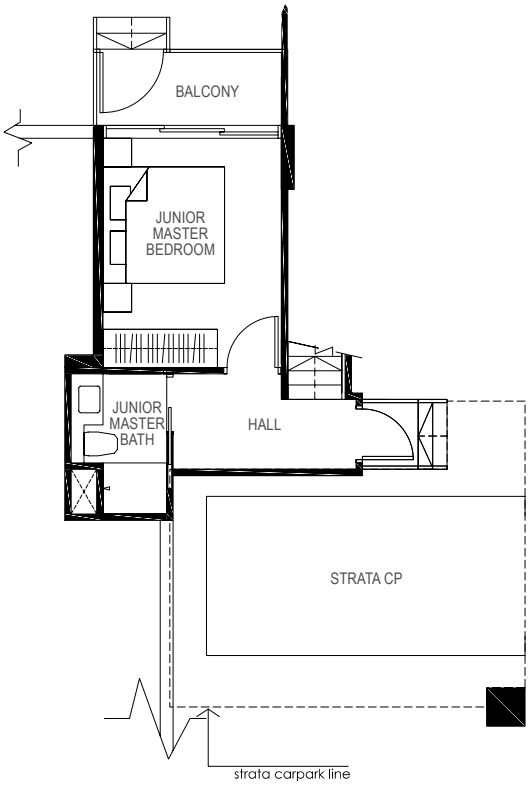

LOWER MEZZANINE

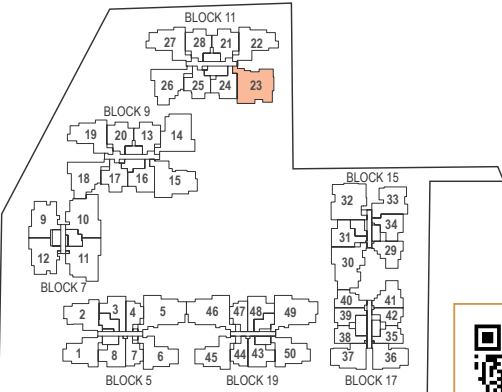

Key plan not to scale.



buycondo.sg


TYPE PH1

4-BEDROOM


169 sq m / (approx. 1819 sq ft)
INCLUSIVE OF 11 SQ M BALCONY, 5 SQ M AC LEDGE & 35 SQ M VOID
BLK 15 #05-32



LOWER PENTHOUSE

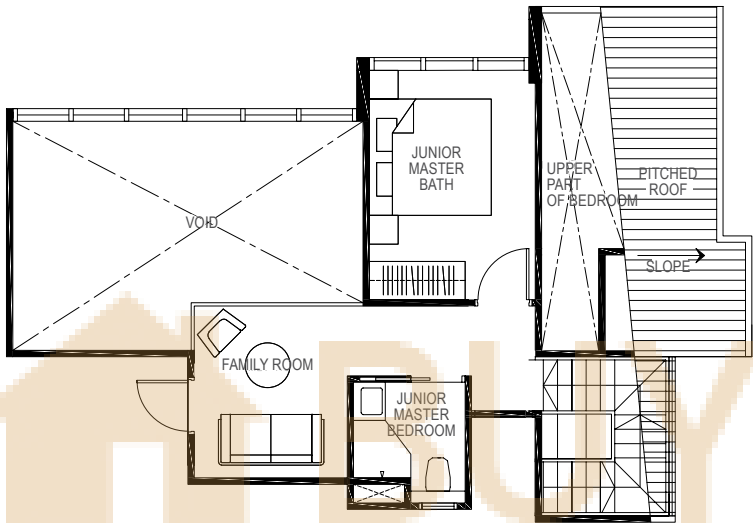


UPPER PENTHOUSE

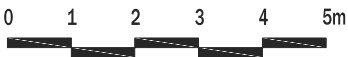

LEGEND:
F - Fridge DB - Distribution Board WC - Water Closet W/D - Washer cum Dryer AC - Aircon Ledge

All plans are subjected to amendments as may be approved by the relevant authorities. Floor areas are approximate measurements and are subjected to final survey.
The balcony shall not be enclosed unless with the approved screen. For an illustration of the approved balcony screen, please refer to 'Annexure 1' of this brochure.

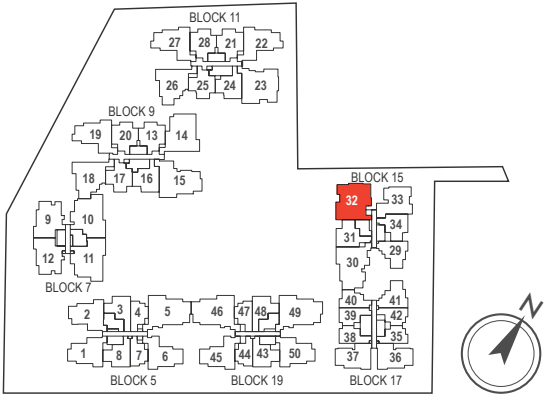

Key plan not to scale.


TYPE PH2

4-BEDROOM + STUDY


169 sq m / (approx. 1819 sq ft)
INCLUSIVE OF 12 SQ M BALCONY, 6 SQ M AC LEDGE & 31 SQ M VOID
BLK 15 #05-30



LOWER PENTHOUSE

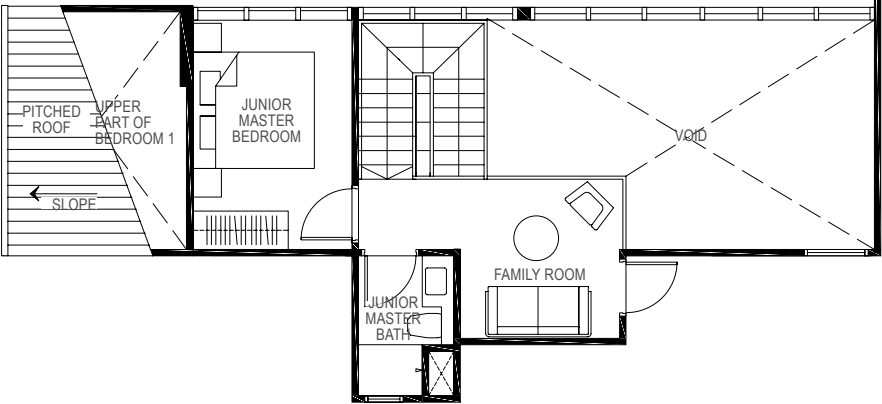


UPPER PENTHOUSE

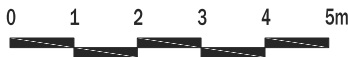

LEGEND:
F - Fridge DB - Distribution Board WC - Water Closet W/D - Washer cum Dryer AC - Aircon Ledge

All plans are subjected to amendments as may be approved by the relevant authorities. Floor areas are approximate measurements and are subjected to final survey.
The balcony shall not be enclosed unless with the approved screen. For an illustration of the approved balcony screen, please refer to 'Annexure 1' of this brochure.

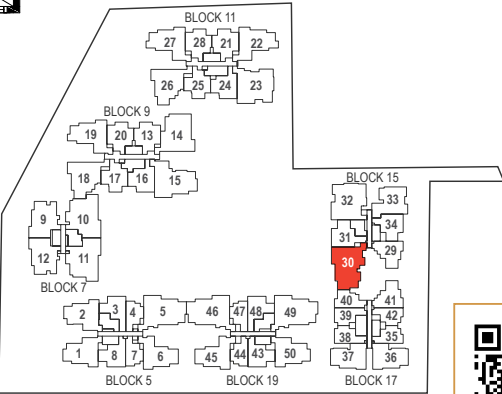

Key plan not to scale.



buycondo.sg


TYPE PH3

4-BEDROOM + STUDY

169 sq m / (approx. 1819 sq ft)

INCLUSIVE OF 12 SQ M BALCONY, 6 SQ M AC LEDGE & 31 SQ M VOID

BLK 19 #05-49

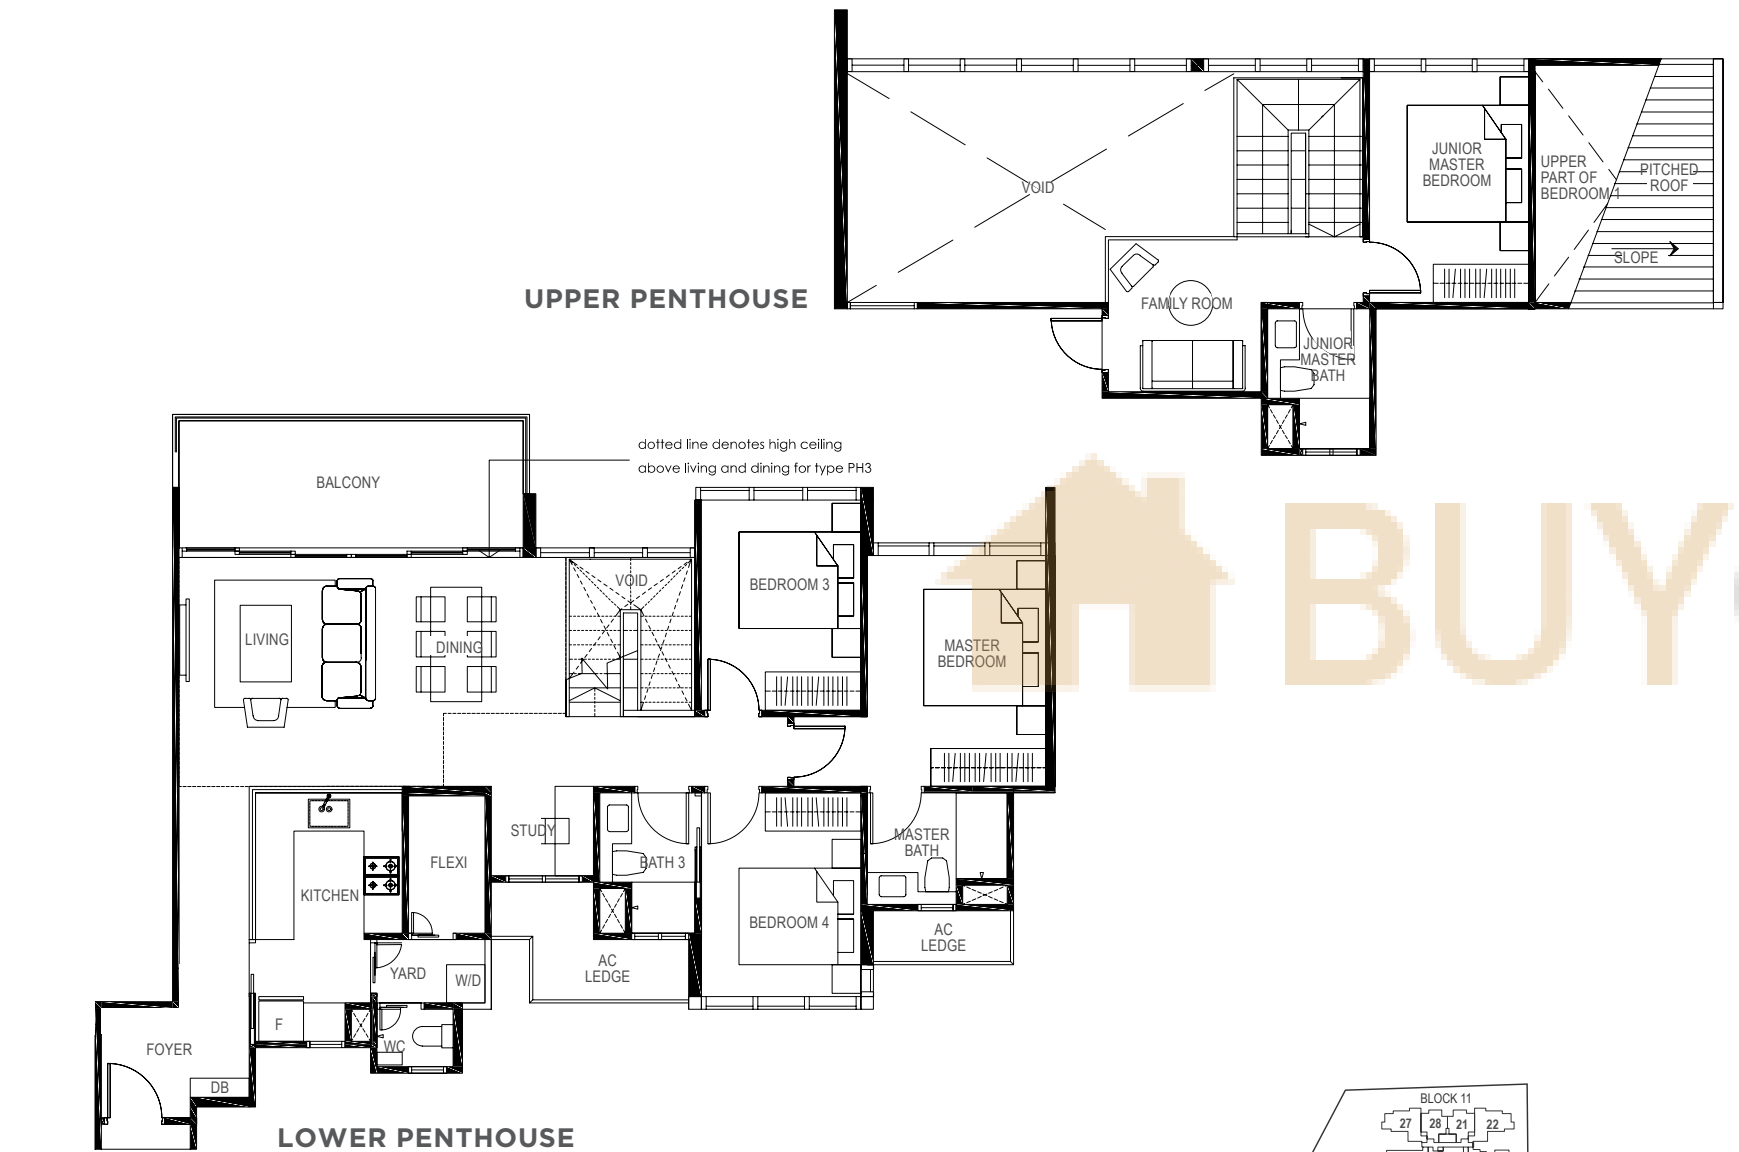

LEGEND:
F - Fridge DB - Distribution Board WC - Water Closet W/D - Washer cum Dryer AC - Aircon Ledge

All plans are subjected to amendments as may be approved by the relevant authorities. Floor areas are approximate measurements and are subjected to final survey.
The balcony shall not be enclosed unless with the approved screen. For an illustration of the approved balcony screen, please refer to 'Annexure 1' of this brochure.


TYPE PH4

4-BEDROOM + STUDY

173 sq m / (approx. 1862 sq ft)

INCLUSIVE OF 12 SQ M BALCONY, 6 SQ M AC LEDGE & 34 SQ M VOID

BLK 19 #05-46

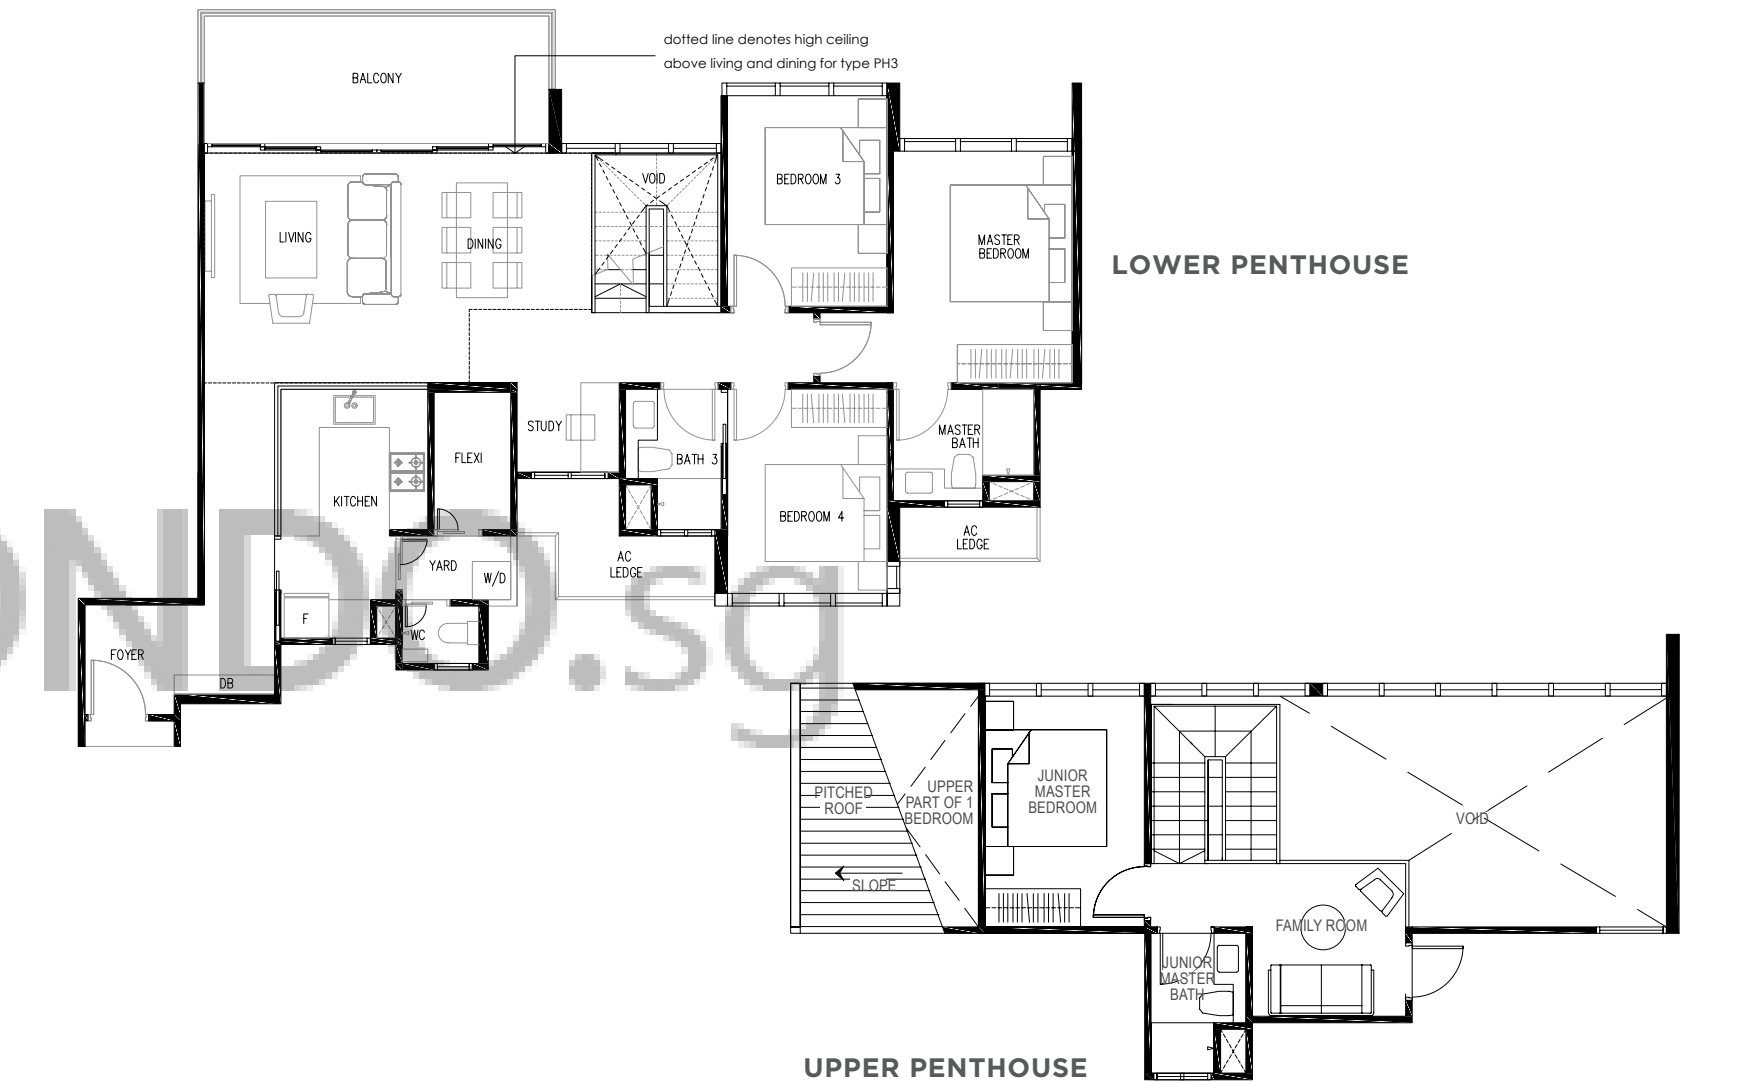

LEGEND:
F - Fridge DB - Distribution Board WC - Water Closet W/D - Washer cum Dryer AC - Aircon Ledge

All plans are subjected to amendments as may be approved by the relevant authorities. Floor areas are approximate measurements and are subjected to final survey.
The balcony shall not be enclosed unless with the approved screen. For an illustration of the approved balcony screen, please refer to 'Annexure 1' of this brochure.





TYPE PH5

4-BEDROOM

168 sq m / (approx. 1808 sq ft)


INCLUSIVE OF 12 SQ M BALCONY, 5 SQ M AC LEDGE & 33 SQ M VOID

BLK 7 #05-11

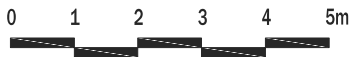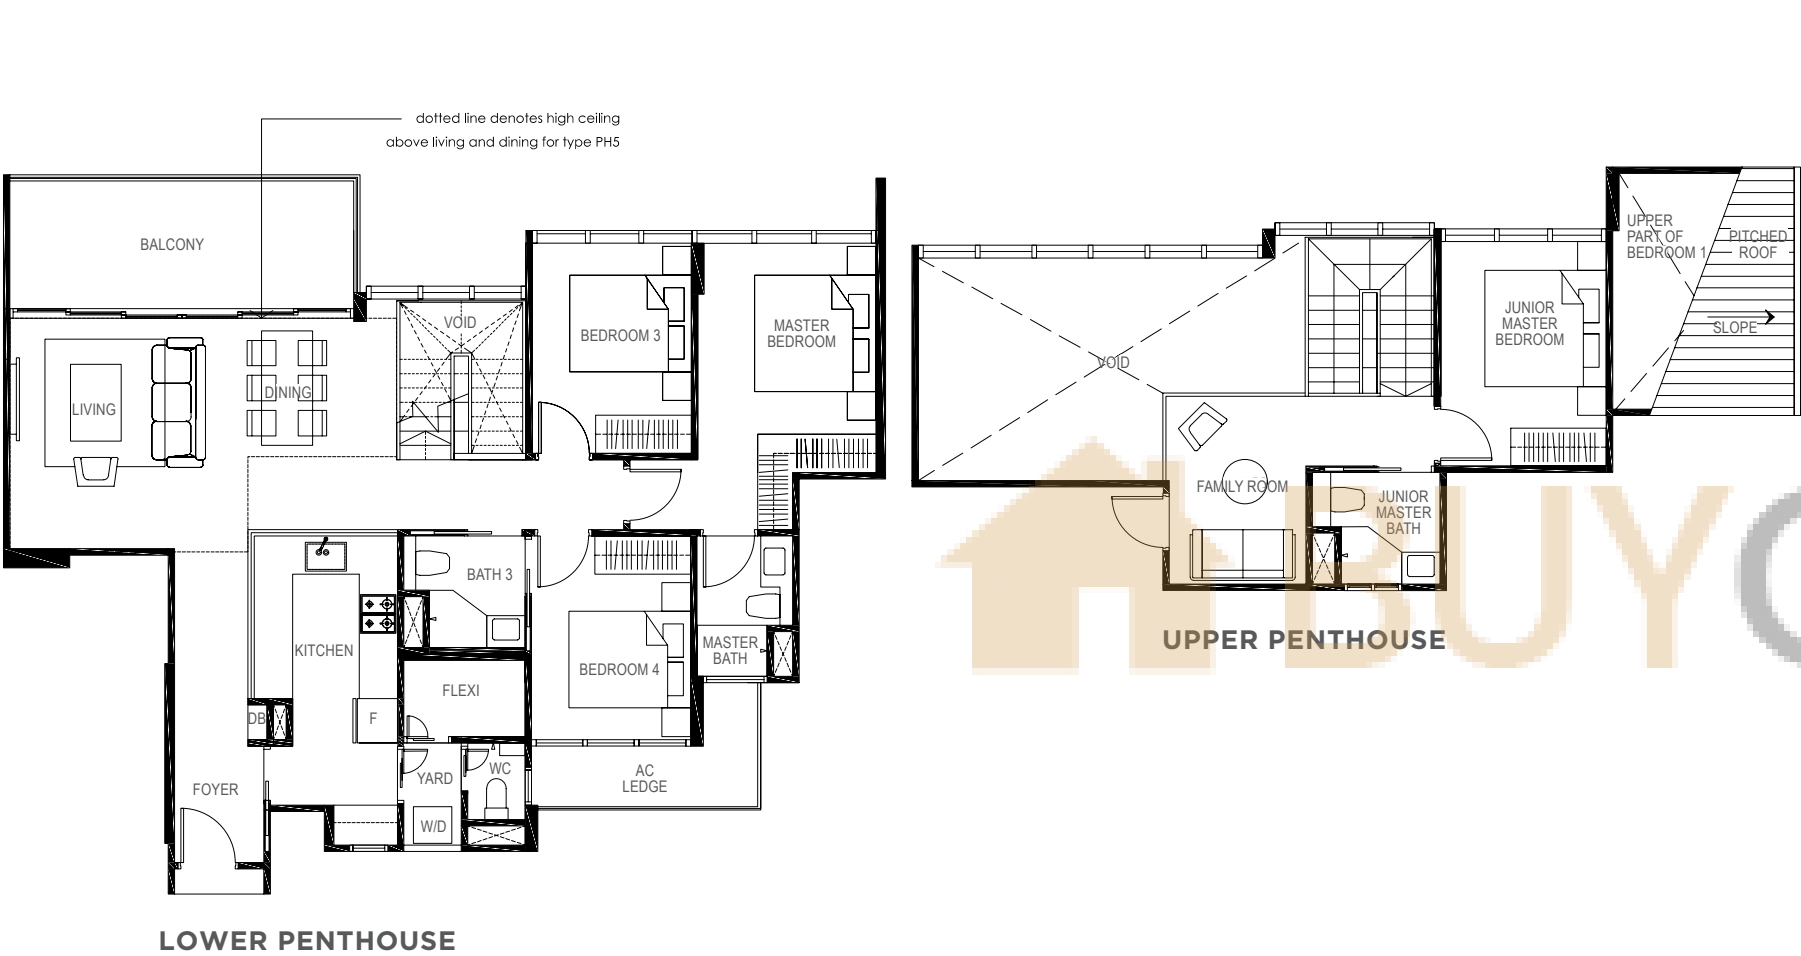

LEGEND:
F - Fridge DB - Distribution Board WC - Water Closet W/D - Washer cum Dryer AC - Aircon Ledge

All plans are subjected to amendments as may be approved by the relevant authorities. Floor areas are approximate measurements and are subjected to final survey.
The balcony shall not be enclosed unless with the approved screen. For an illustration of the approved balcony screen, please refer to 'Annexure 1' of this brochure.

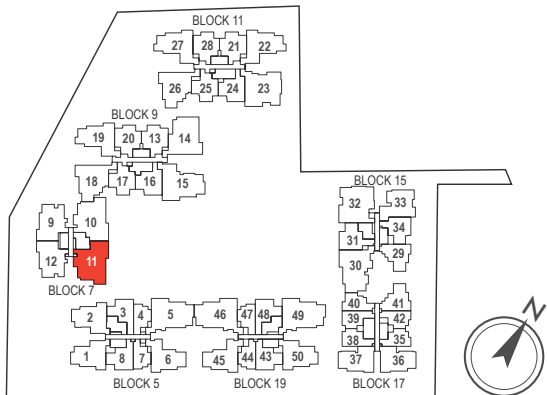

Key plan not to scale.


TYPE PH6

4-BEDROOM + STUDY

172 sq m / (approx. 1851 sq ft)



INCLUSIVE OF 12 SQ M BALCONY, 5 SQ M AC LEDGE & 33 SQ M VOID

BLK 7 #05-10

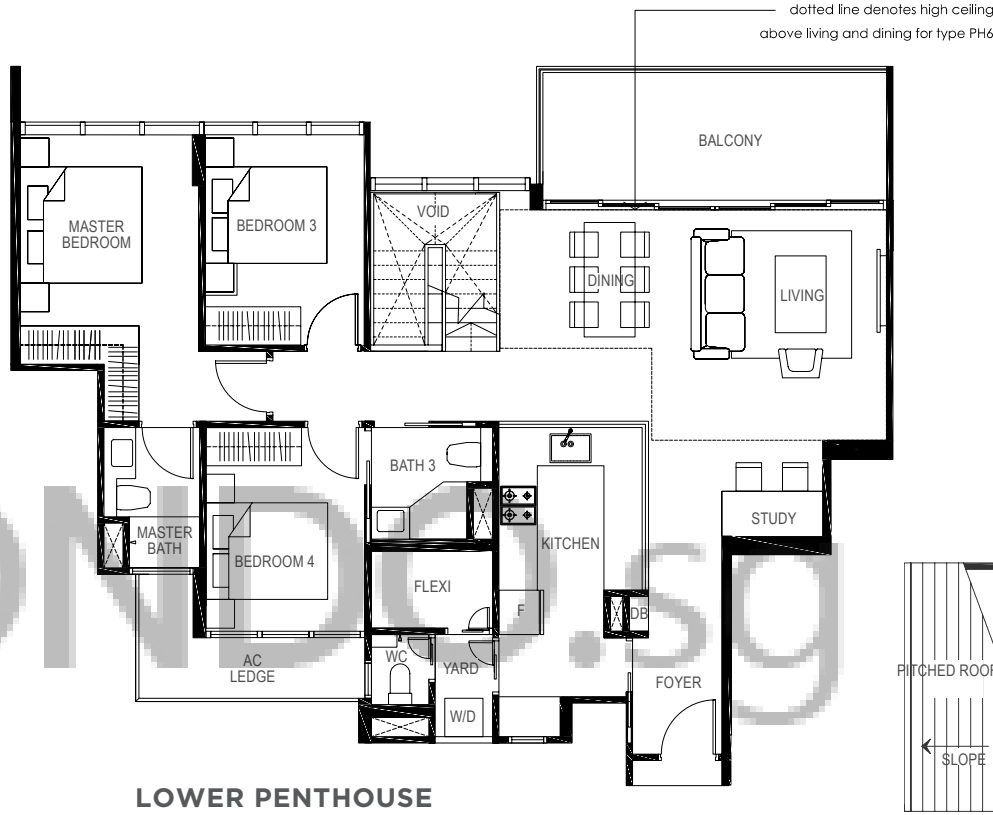

LEGEND:
F - Fridge DB - Distribution Board WC - Water Closet W/D - Washer cum Dryer AC - Aircon Ledge

All plans are subjected to amendments as may be approved by the relevant authorities. Floor areas are approximate measurements and are subjected to final survey.
The balcony shall not be enclosed unless with the approved screen. For an illustration of the approved balcony screen, please refer to 'Annexure 1' of this brochure.

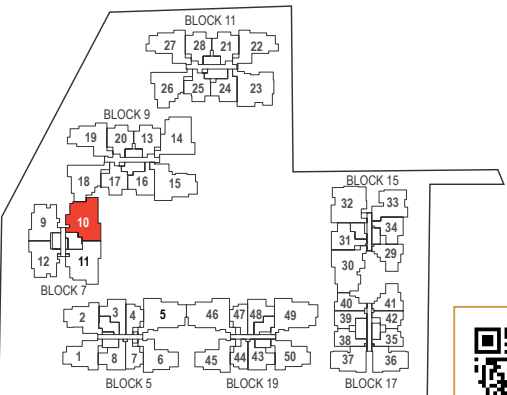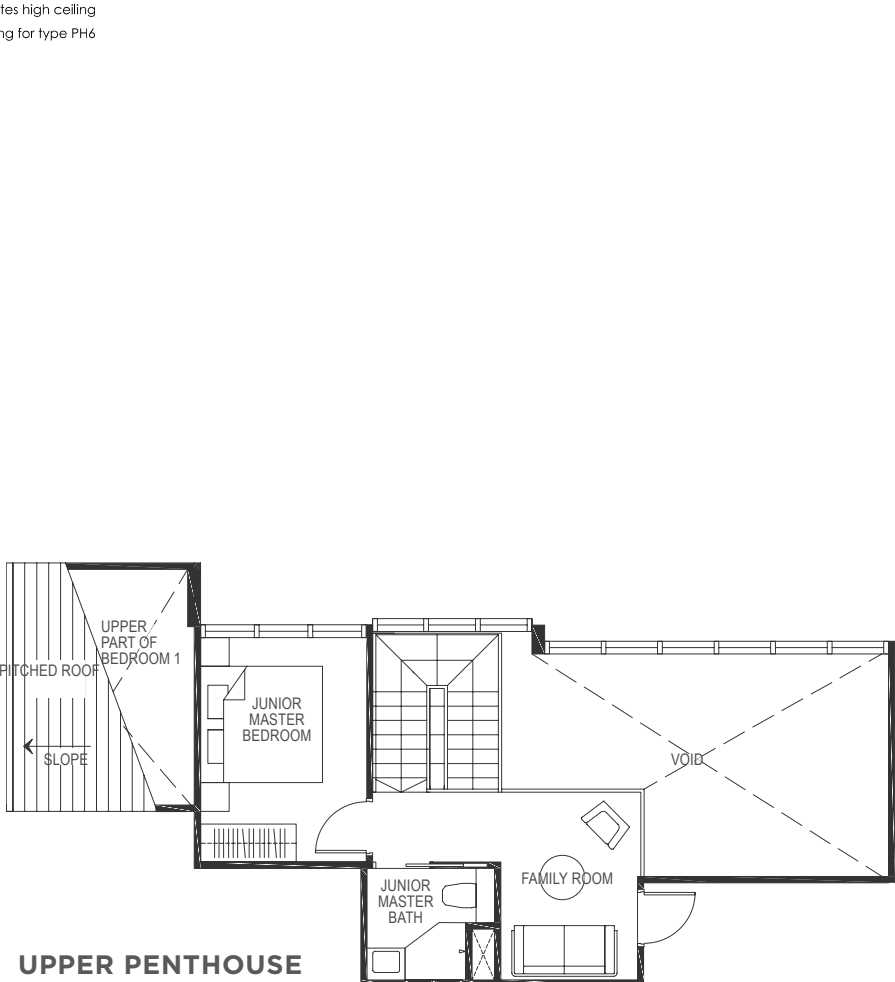

Key plan not to scale.




TYPE PH7

4-BEDROOM


183 sq m / (approx. 1970 sq ft)
INCLUSIVE OF 12 SQ M BALCONY, 6 SQ M AC LEDGE & 41 SQ M VOID
BLK 11 #05-23



LOWER PENTHOUSE

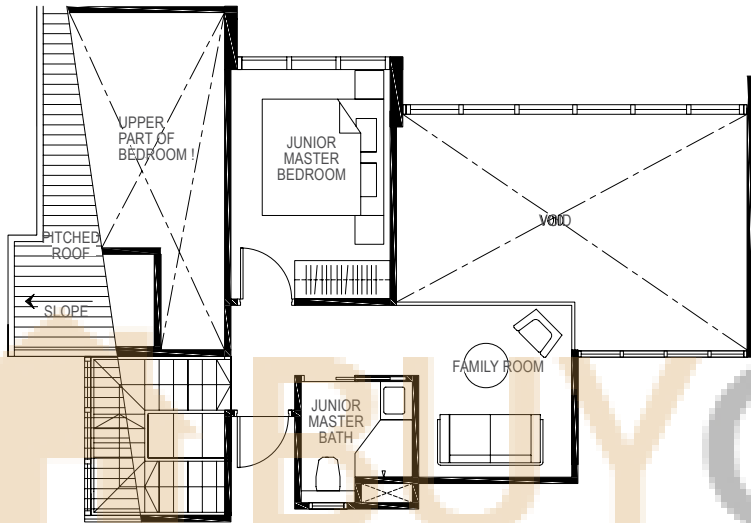


UPPER PENTHOUSE

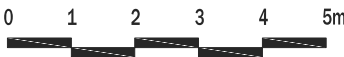

LEGEND:
F - Fridge DB - Distribution Board WC - Water Closet W/D - Washer cum Dryer AC - Aircon Ledge

All plans are subjected to amendments as may be approved by the relevant authorities. Floor areas are approximate measurements and are subjected to final survey.
The balcony shall not be enclosed unless with the approved screen. For an illustration of the approved balcony screen, please refer to 'Annexure 1' of this brochure.

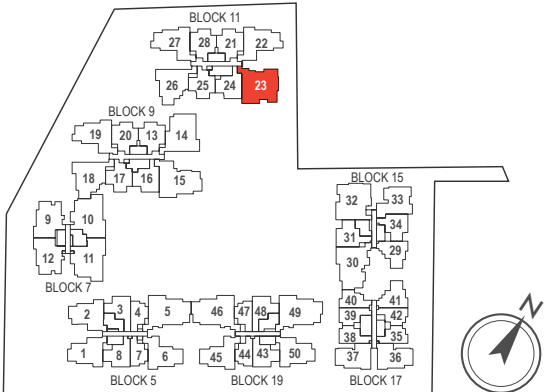

Key plan not to scale.

SPECIFICATIONS

1. FOUNDATION

Reinforced concrete bored piles and/ or reinforced concrete footings and/or raft foundation and/or driven piles.

2. SUPERSTRUCTURE

Reinforced concrete and/or Pre-cast reinforced concrete and/or structural steel.

3. WALLS

- a. External Wall: Reinforced concrete and/or light weight concrete panel and/or pre-cast reinforced concrete wall and/or curtain wall system.
- b. Internal Wall: Reinforced concrete wall and/or light weight concrete panel and/or pre-cast reinforced concrete wall and/or concrete blocks and/or drywall partition.

4. ROOF

Reinforced concrete roof and/or metal roof with insulation and waterproofing system

5. CEILING

a. Apartment

- i Kitchen, Bathroom, WC, Utility, Yard, Unit Corridor, Balcony, AC Ledge

Concrete slab and/or ceiling board and/or ceiling box-up and/or cement sand plaster and/or skim coat with paint finish to designated area (where applicable)

Foyer

1st Storey: Room clearance not lower than 2700 mm;
Typical Storey: Room clearance not lower than 2400 mm.
Penthouse: Room clearance not lower than 2700 mm.

1st Storey: Bulkhead ceiling not lower than 2700 mm;
Typical Storey: Bulkhead ceiling not lower than 2400 mm;
Penthouse: Bulkhead ceiling not lower than 2400 mm.

Living/Dining

1st Storey: Room clearance not lower than 4650 mm;
Typical Storey: Room clearance not lower than 2900 mm.
Penthouse: Room clearance not lower than 6200 mm.

1st Storey: Bulkhead ceiling not lower than 2700 mm;
Typical Storey: Bulkhead ceiling not lower than 2400 mm;
Penthouse: Bulkhead ceiling not lower than 2400 mm.

Bedroom:

1st Storey: Room clearance not lower than 4650 mm;
Typical Storey: Room clearance not lower than 2900 mm.
Penthouse: Room clearance not lower than 2900 mm. Bedroom under the sloping roof not lower than 2900mm – 6200mm.

1st Storey: Bulkhead ceiling not lower than 2700 mm;
Typical Storey: Bulkhead ceiling not lower than 2400 mm.
Penthouse: Bulkhead ceiling not lower than 2400 mm.

Family / study:

1st Storey: Room clearance not lower than 4650 mm;
Typical Storey: Room clearance not lower than 2900 mm
Penthouse: Room clearance not lower than 2900 mm.

1st Storey: Bulkhead ceiling not lower than 2700 mm;
Typical Storey: Bulkhead ceiling not lower than 2400 mm.
Penthouse: Bulkhead ceiling not lower than 2400 mm.

Kitchen:

1st Storey: Ceiling not lower than 2700 mm
Typical Storey: Ceiling not lower than 2400 mm

Yard / Utility:

1st Storey: Ceiling not lower than 4650 mm
Typical Storey: Ceiling not lower than 2900 mm

Bathrooms, powder rooms, WCs and other toilets:

Ceiling not lower than 2400 mm
Bulkhead ceiling not lower than 2200mm

Unit Corridors:

1st Storey: Ceiling not lower than 2700mm
Typical Storey: Ceiling not lower than 2400mm

Balcony / A/C ledge:

1st Storey: Ceiling not lower than 4650 mm
Typical Storey: Ceiling not lower than 2900 mm

- ii Other parts of the apartment:

Skim coat and/or cement sand plaster with paint finish and/or bulkhead to designated areas (where applicable)

b. Common Area

- i Lift lobbies at Basement, 1st storey and typical lobbies

Moisture resistant fibrous plaster board and/or calcium silicate board with paint and/or cement sand plaster with paint finish

Level 1 Lift Lobby:

Ceiling not lower than 4300 mm

Typical Lift Lobby:

Ceiling not lower than 2550 mm

- ii Generally

Skim coat and/or cement sand plaster with paint finish and/or bulkhead to designated areas

6. FINISHES

a. Wall

- i. Unit
 - Living, Dining, Bedroom, Family Room, Utility, Yard, Study, HS: Skim coat and/or cement sand plaster with paint finish
 - Kitchen, Bathroom, WC: Tiles and/or skim coat cement sand plaster finish



buycondo.sg

BUYCONDO.SG

Considering The Gazania?



Free Home Estimates

buycondo.sg



Free Property Calculators

listings.sg

WhatsApp +65 8986 1688