

BUYCONDO.SG

Waterfront Key - Floor Plans



Free Home Estimates


buycondo.sg



Free Property Calculators

listings.sg

WhatsApp +65 8986 1688

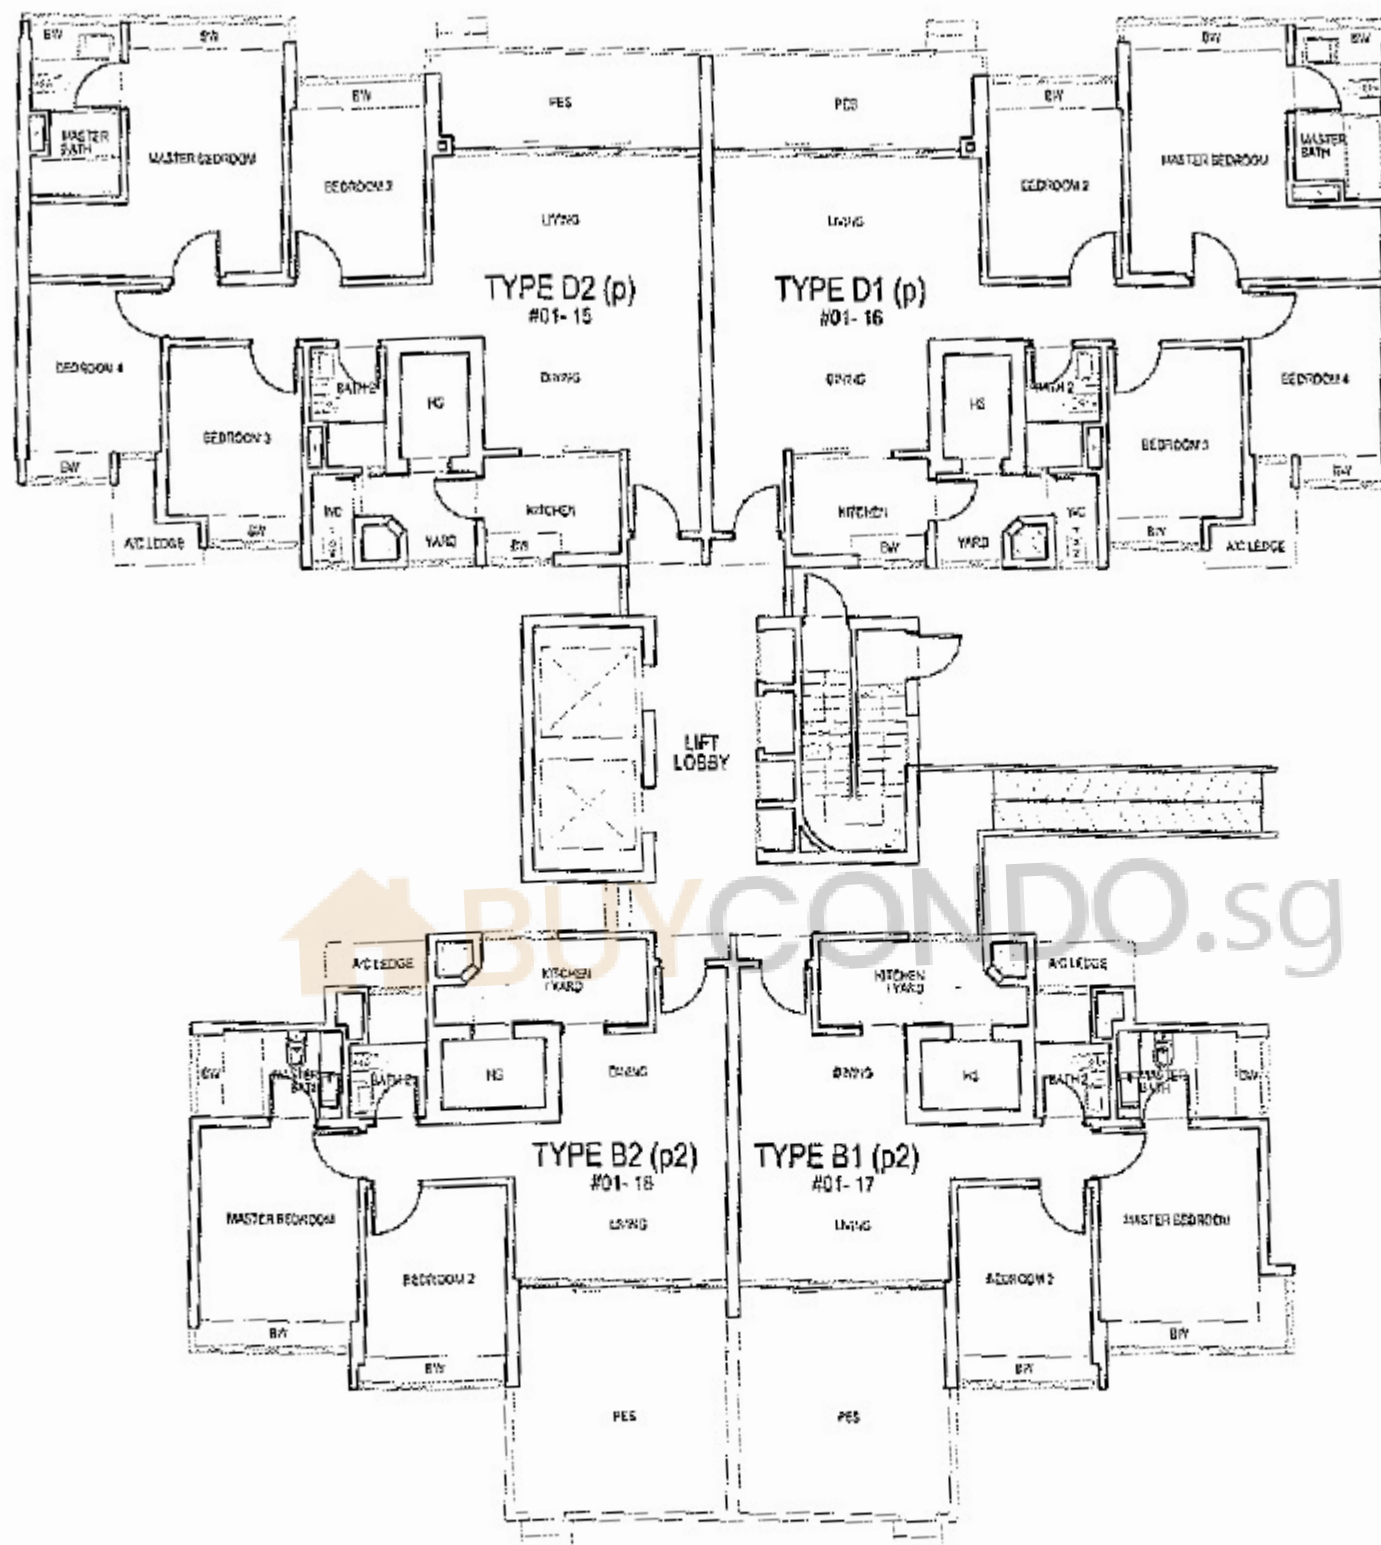

1ST STOREY PLAN


TOWER E

772 BEDOK RESERVOIR ROAD

Disclaimer: The above plans are subject to change as may be approved by the relevant au
The key plan is not to scale.



buycondo.sg

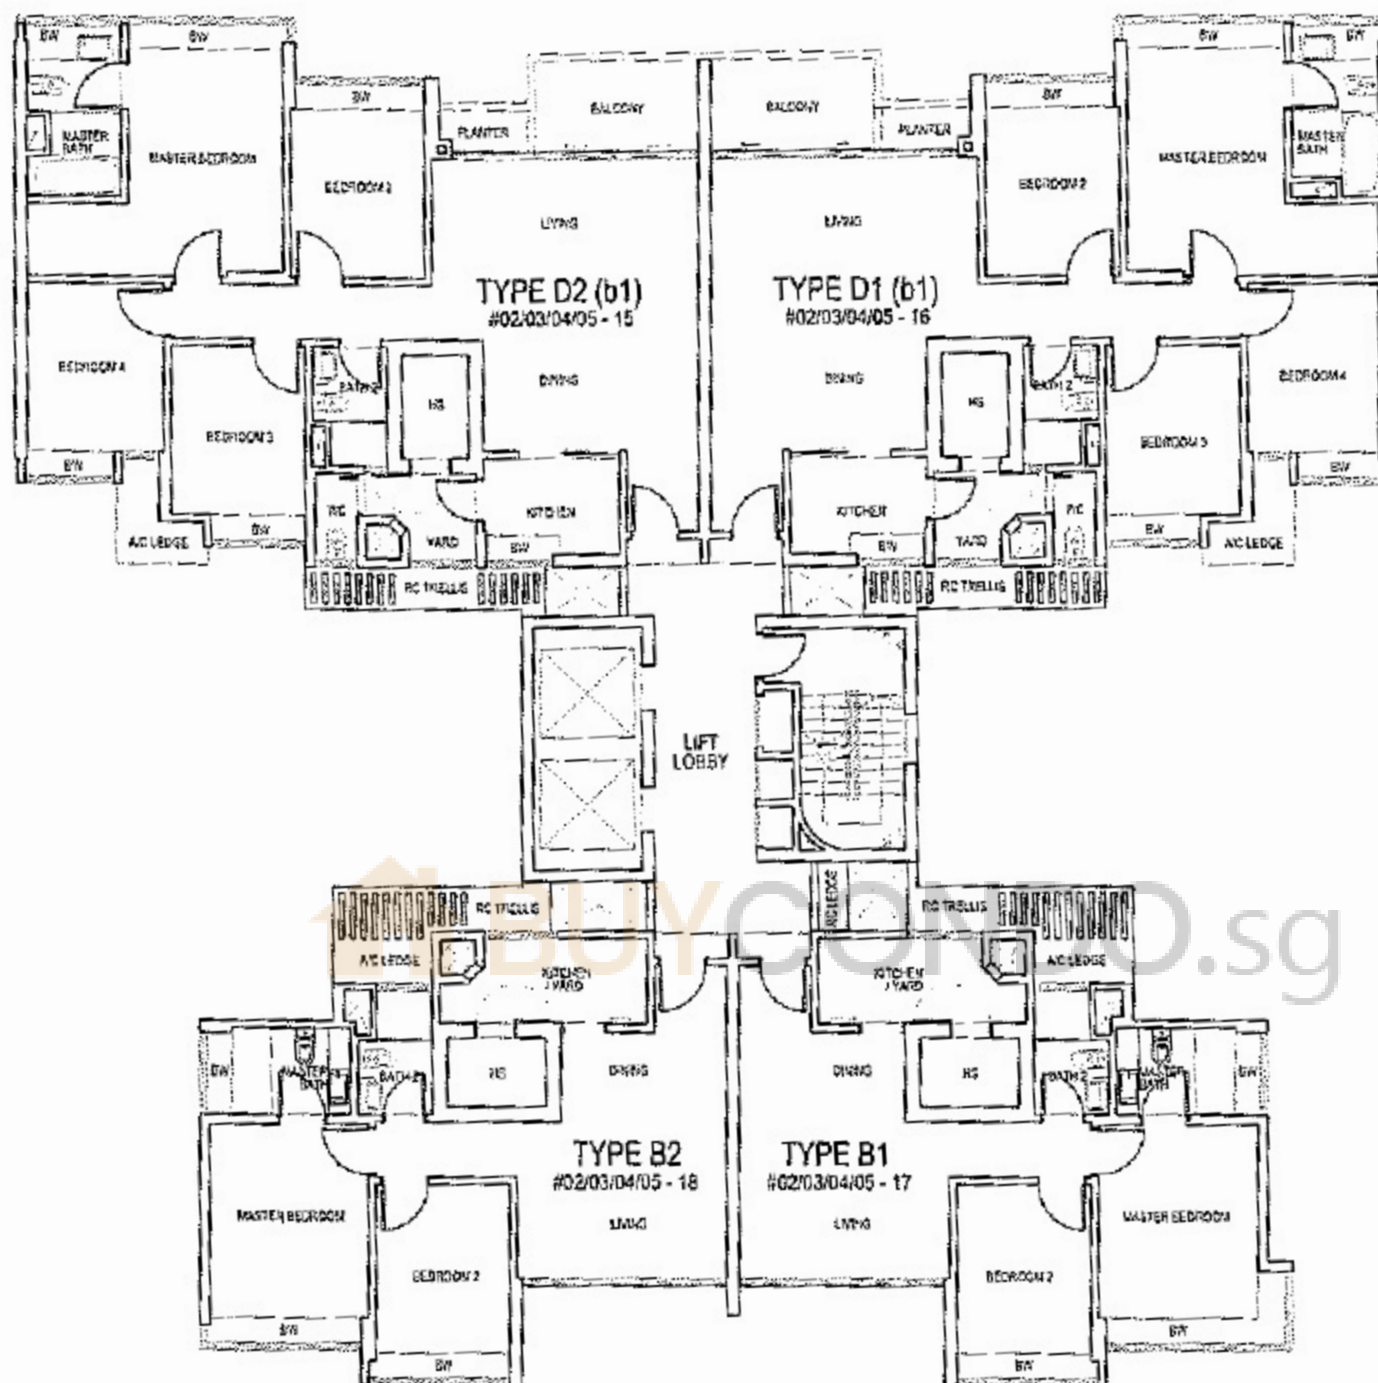

2ND-5TH STOREY PLAN


TOWER E

772 BEDOK RESERVOIR ROAD

Disclaimer: The above plans are subject to change as may be approved by the relevant authorities.
The key plan is not to scale.



buycondo.sg

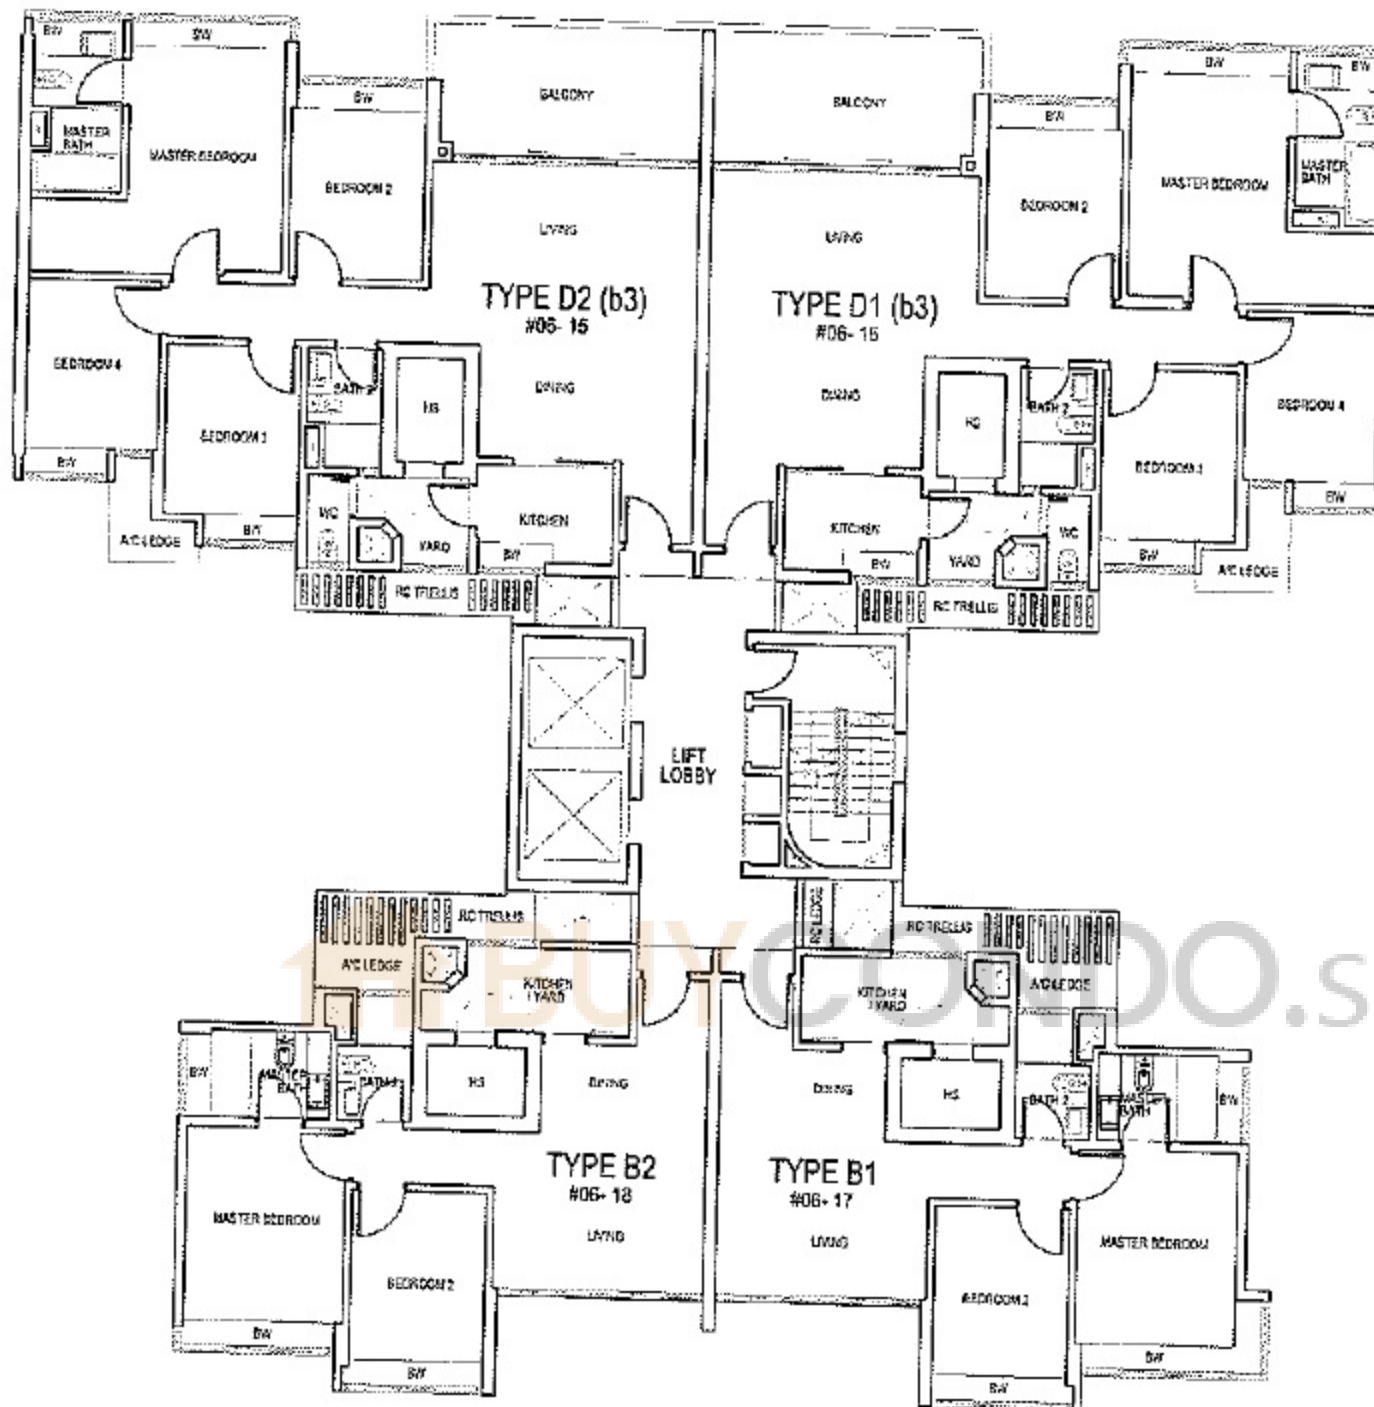

6TH STOREY PLAN


TOWER E

772 BEDOK RESERVOIR ROAD

Disclaimer: The above plans are subject to change as may be approved by the relevant authorities.
The key plan is not to scale.



buycondo.sg

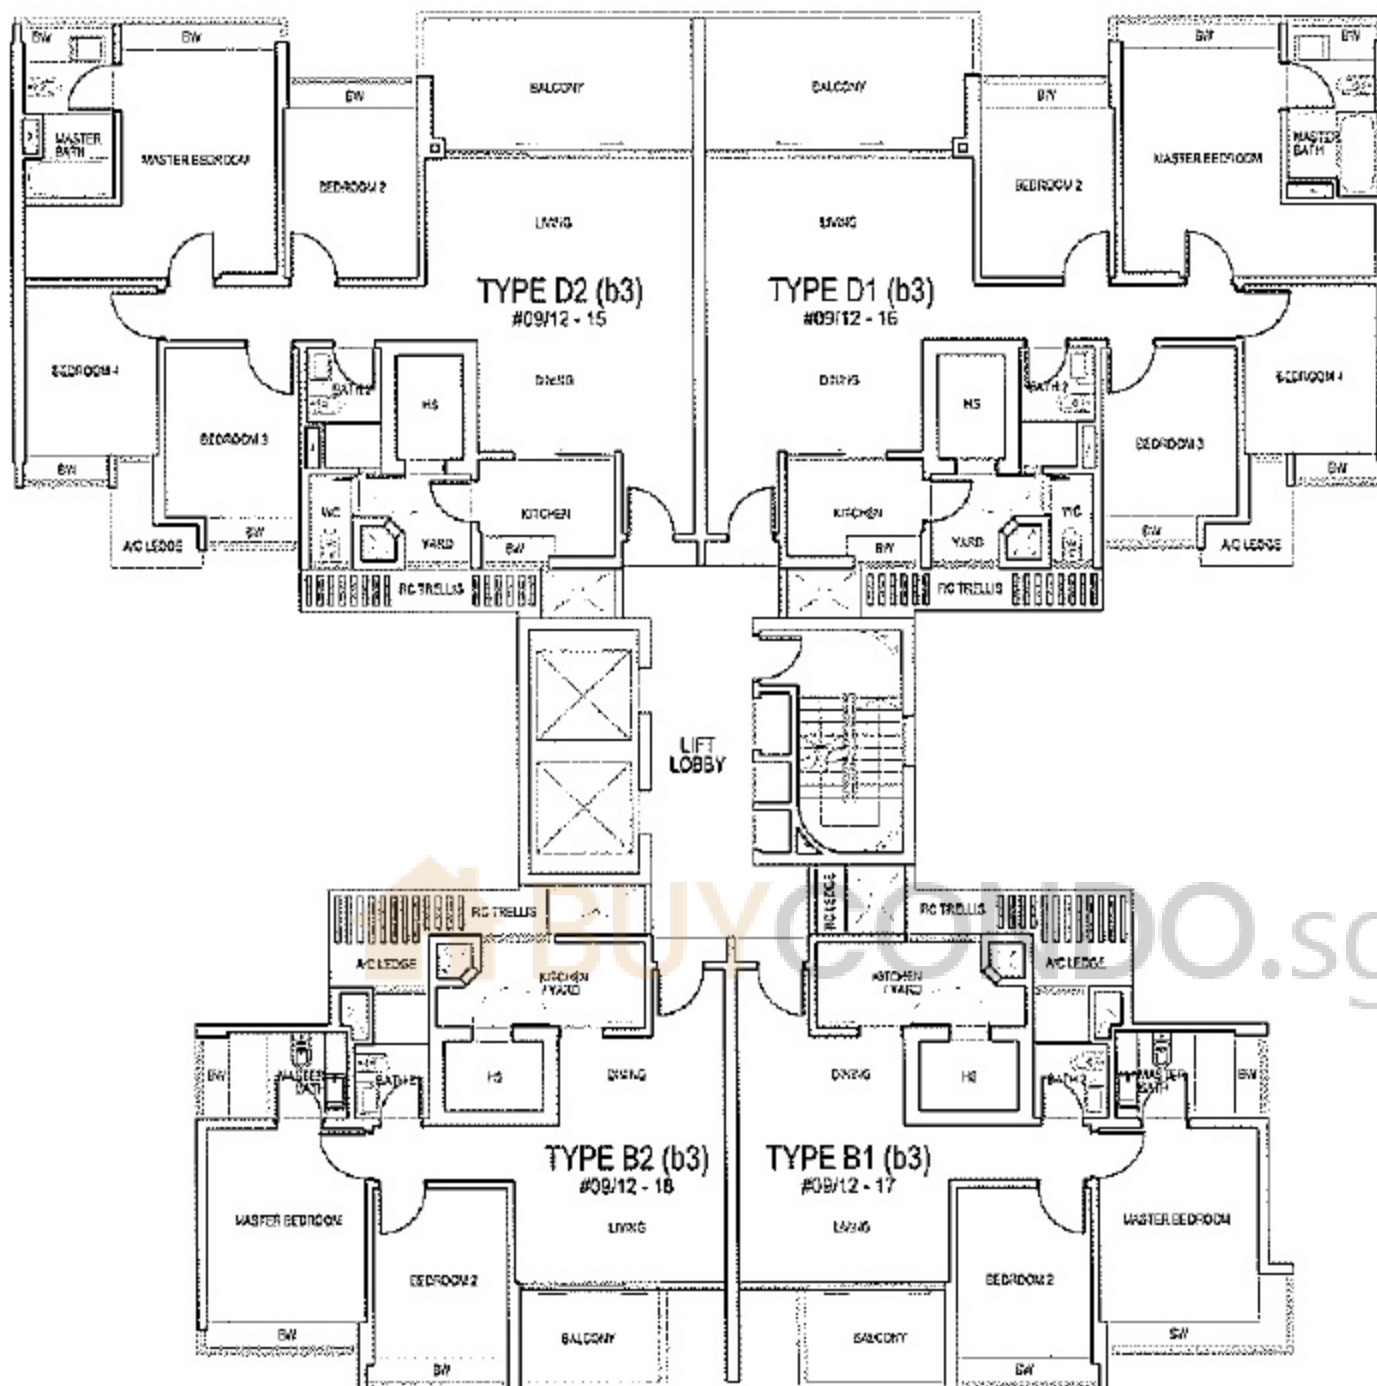

9TH & 12TH STOREY PLAN


TOWER E

772 BEDOK RESERVOIR ROAD

Disclaimer: The above plans are subject to change as may be approved by the relevant authority.
The key plan is not to scale.



buycondo.sg

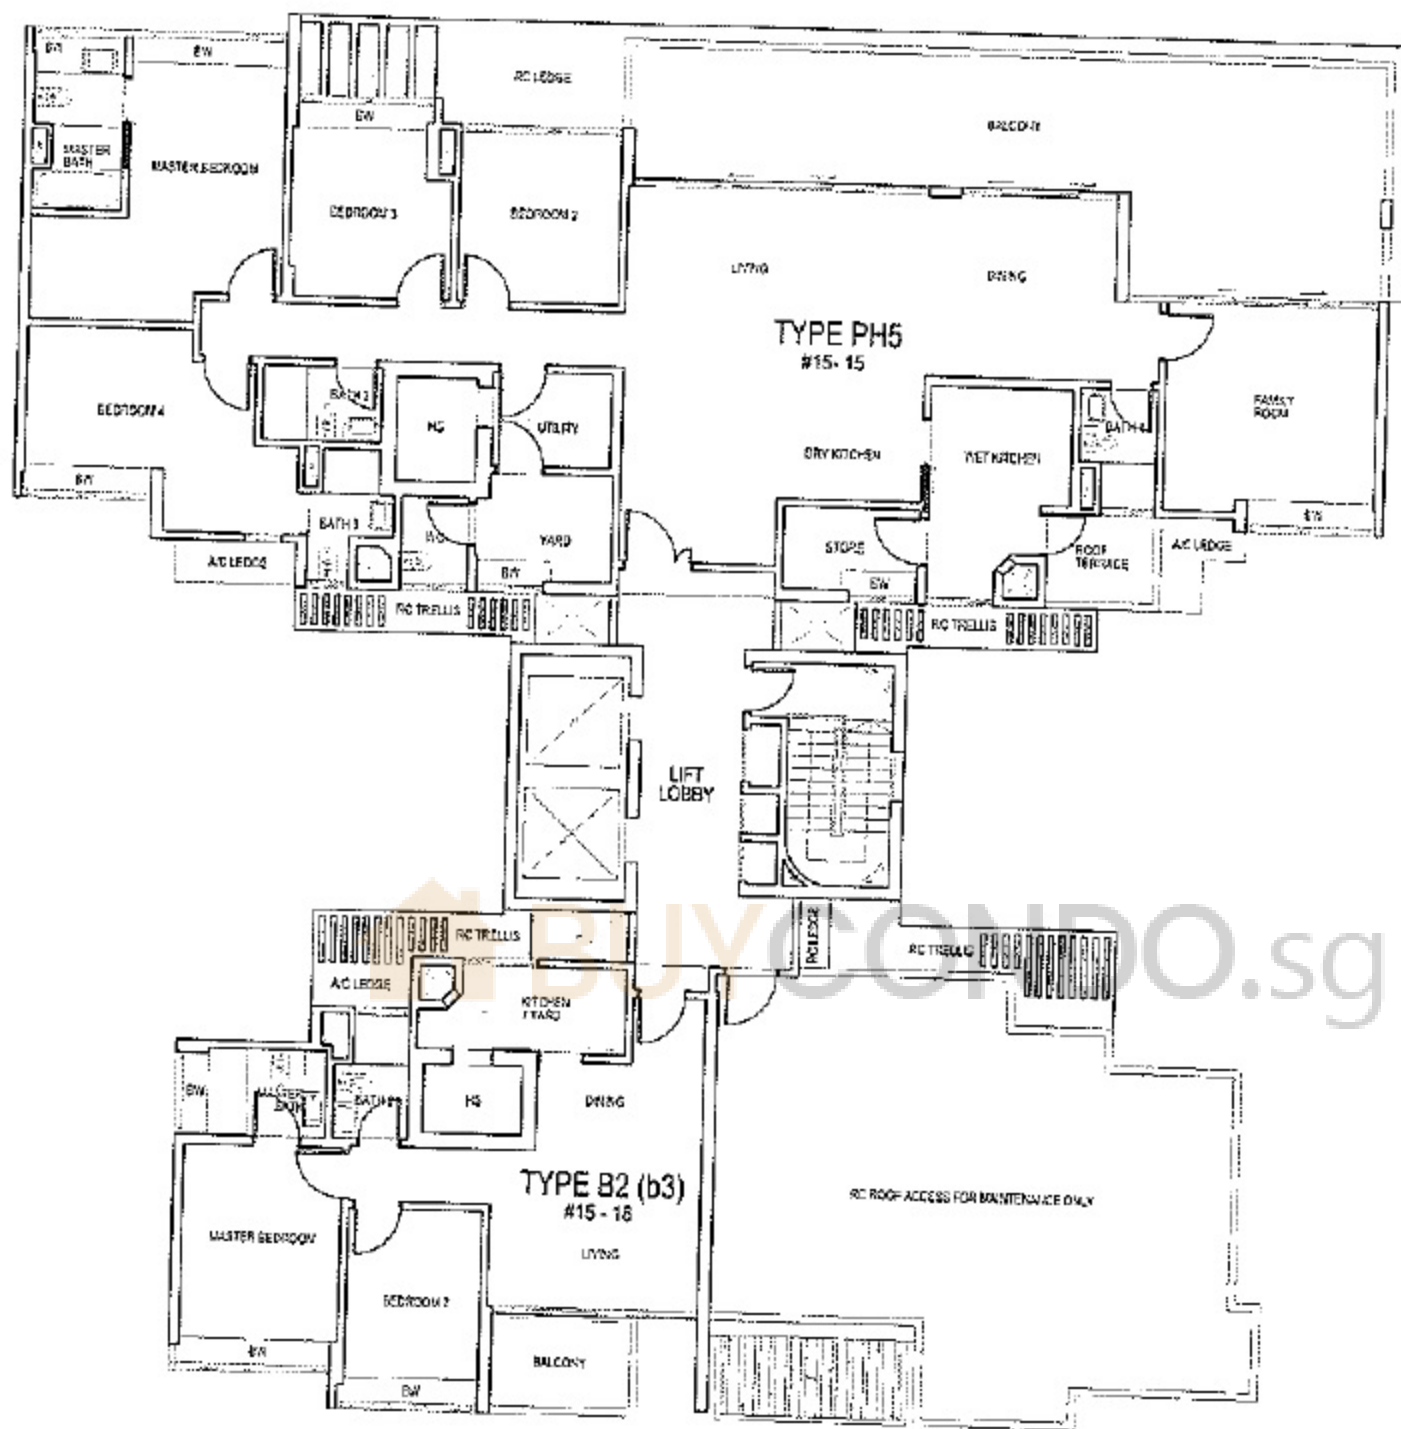

15TH STOREY PLAN

TOWER E

772 BEDOK RESERVOIR ROAD

Disclaimer: The above plans are subject to change as may be approved by the relevant authority.
The key plan is not to scale.



buycondo.sg

BUYCONDO.SG

Considering Waterfront Key?



Free Home Estimates

buycondo.sg



Free Property Calculators

listings.sg

WhatsApp +65 8986 1688