

BUYCONDO.SG

OLA Executive - Floor Plans



Free Home Estimates

buycondo.sg




Free Property Calculators

listings.sg

WhatsApp +65 8986 1688

16TH STOREY UNIT TYPE B1-R

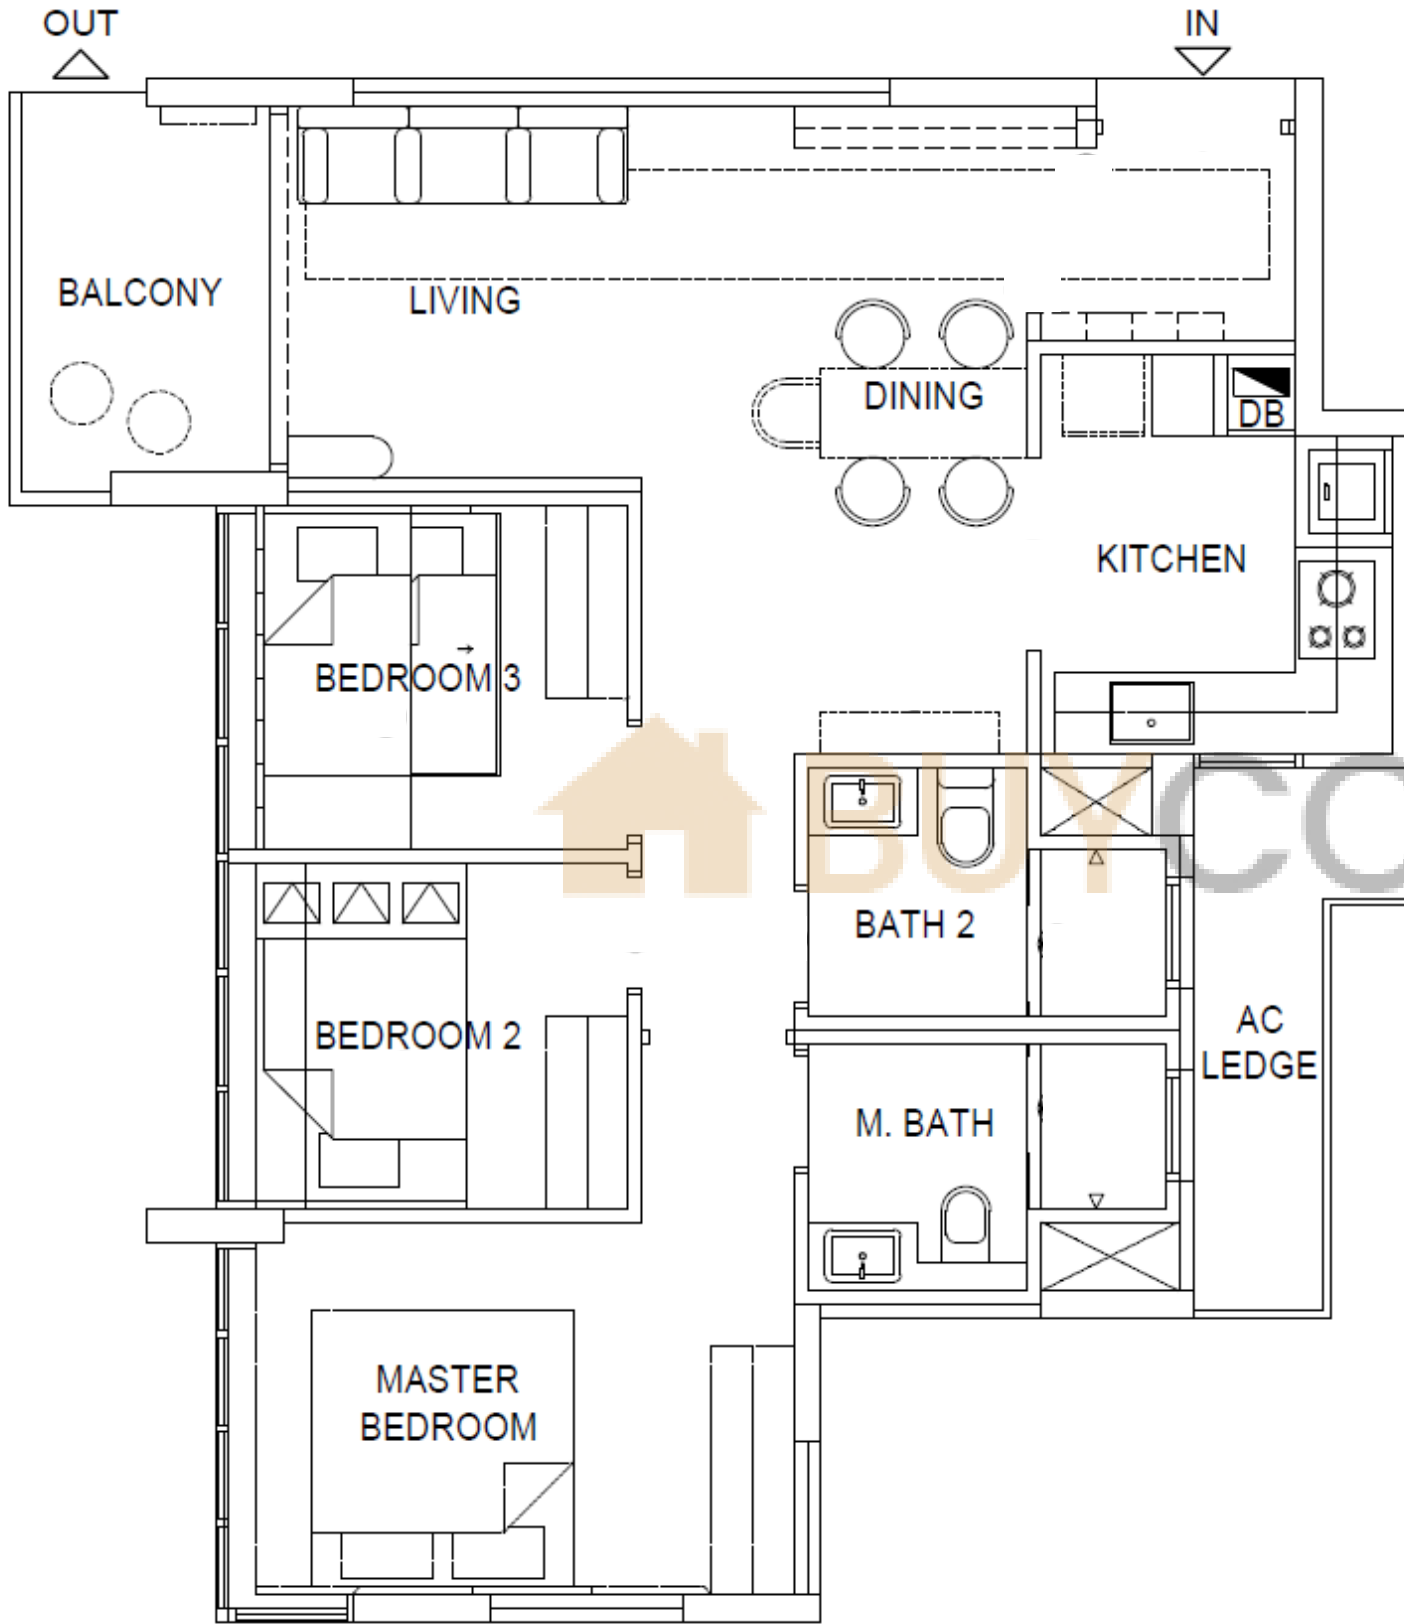

Penthouses and Unit Type B1-R, B2-R, B4A-R, B5-R

Living, Dining, Bedrooms, Balcony, : Approx. 3.10m
Store and AC ledges


Entry to Living, Hallway to Bedrooms, : Approx. 2.65m
Kitchen and Yard

Bathrooms and WC : Approx. 2.40m

Note: all the bulkhead ceiling height at designated area is
approx. 2.65m



16TH STOREY UNIT TYPE B5-R

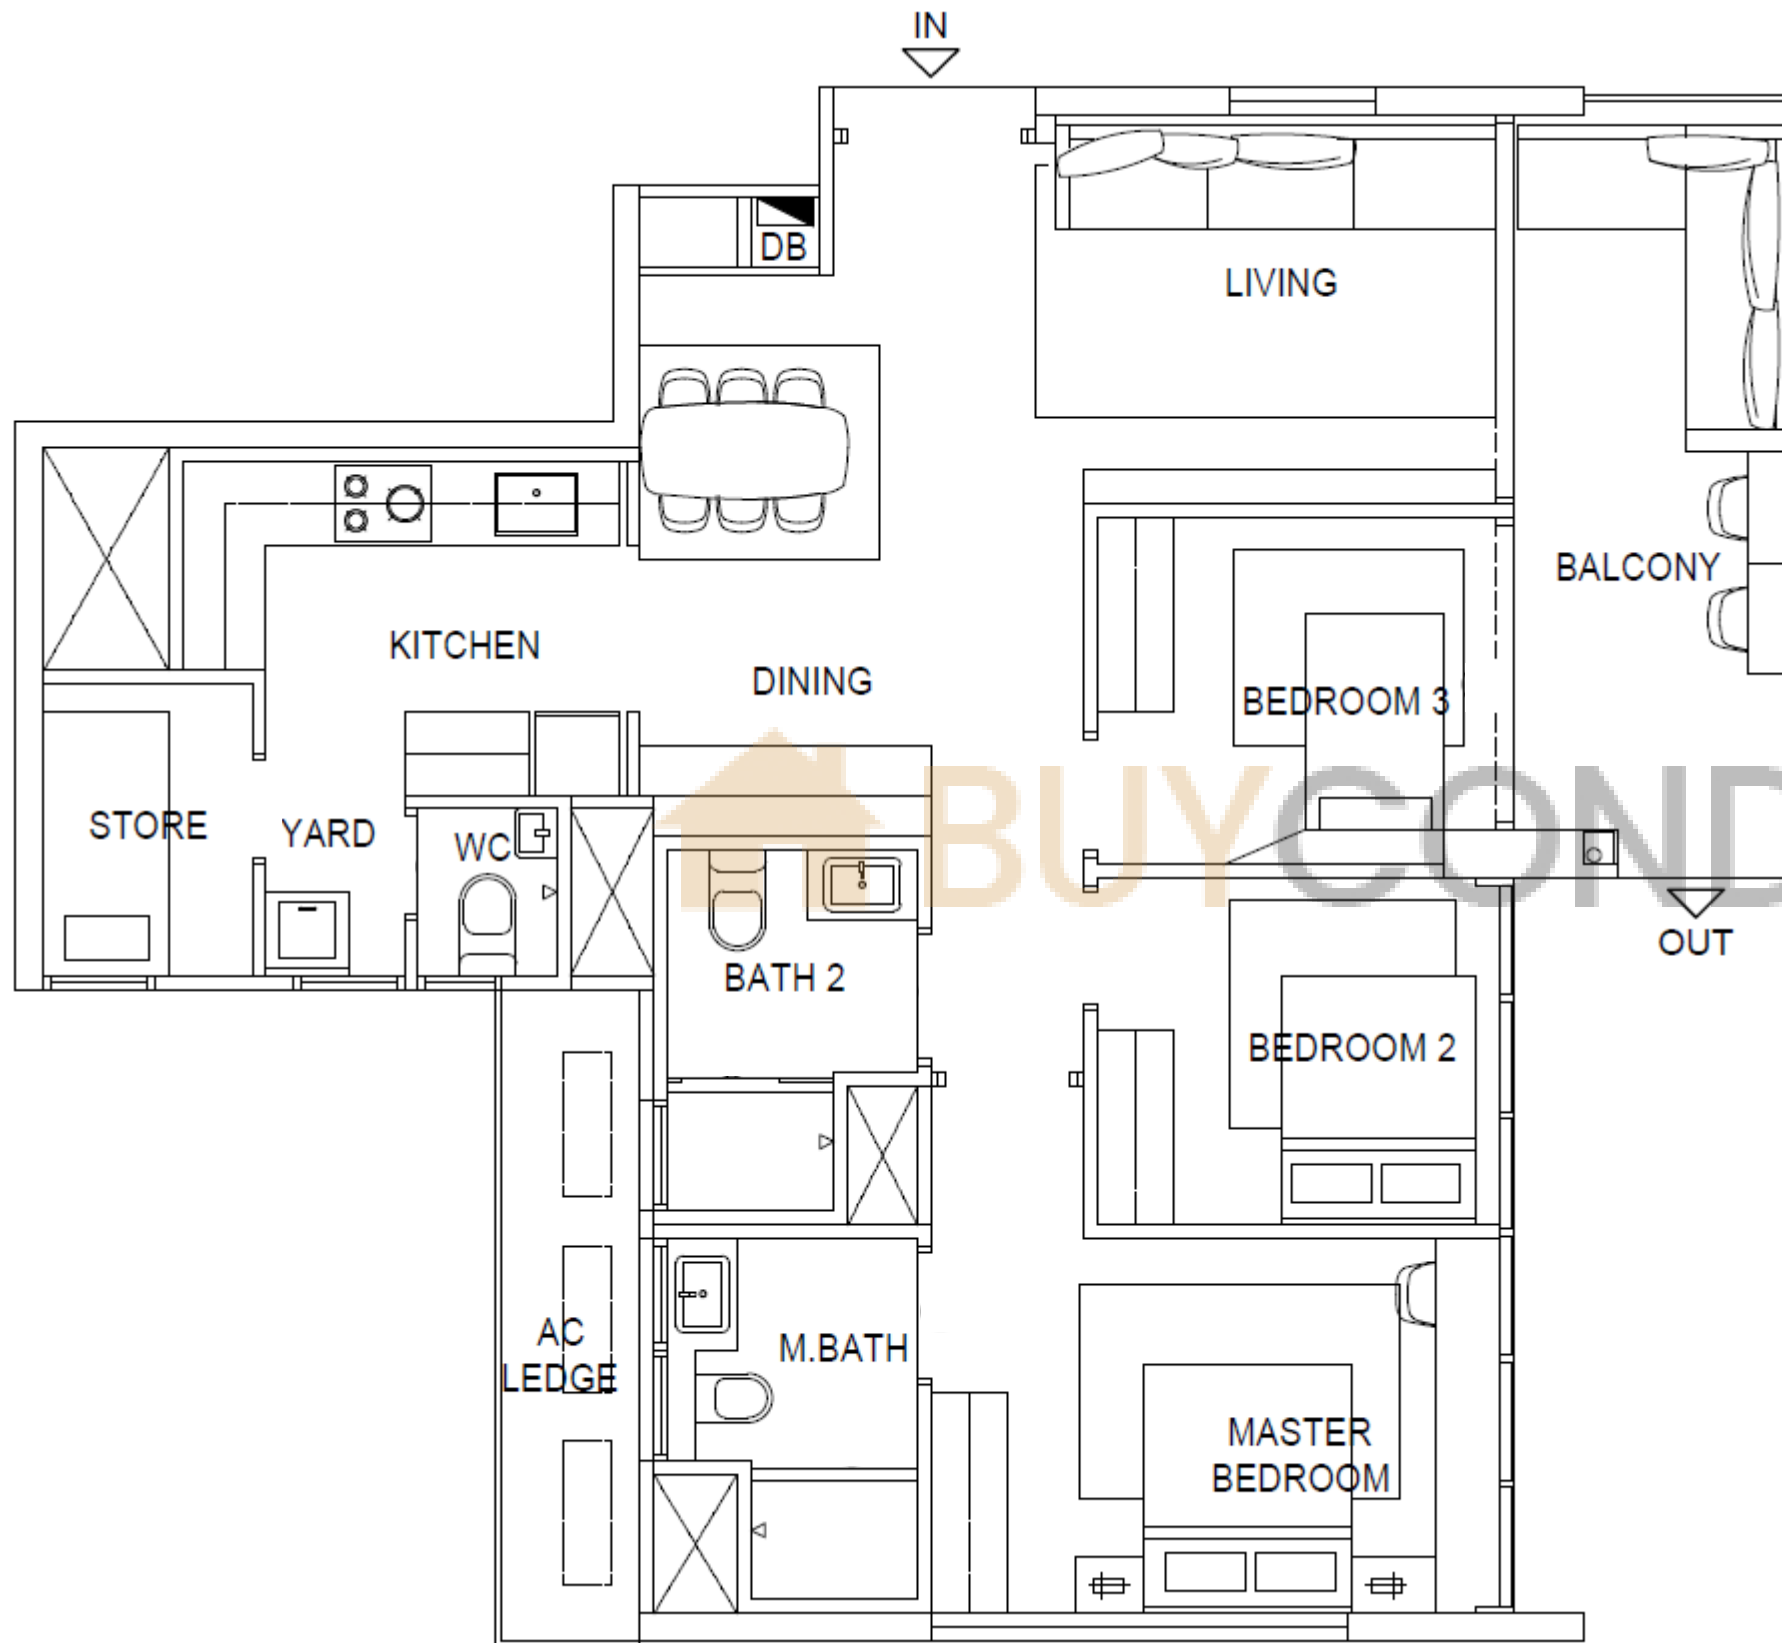

Penthouses and Unit Type B1-R, B2-R, B4A-R, B5-R

Living, Dining, Bedrooms, Balcony, : Approx. 3.10m
Store and AC ledges

Entry to Living, Hallway to Bedrooms, : Approx. 2.65m
Kitchen and Yard

Bathrooms and WC : Approx. 2.40m

Note: all the bulkhead ceiling height at designated area is
approx. 2.65m



2 BEDROOM

72 SQM / 775 SQFT



TYPE A1

#02-23, #03-23
#05-23, #06-23
#08-23, #09-23
#11-23, #12-23
#14-23, #15-23

#02-36*, #03-36*
#05-36*, #06-36*
#08-36*, #09-36*
#11-36*, #12-36*
#14-36*, #15-36*



TYPE A1-1

#04-23, #07-23
#10-23, #13-23

#04-36*, #07-36*
#10-36*, #13-36*



TYPE A1-P

#01-23
#01-36*



LEGEND:

F - Fridge DB - Distribution Board WC - Water Closet A/C - Aircon
PES - Private Enclosed Space * - Mirror Units

Area includes A/C ledge, balcony, PES and Void (where applicable). Orientation and facings will differ depending on the unit you are purchasing (please refer to key plan). All plans are not to scale and subject to changes as may be required by relevant authorities. All appliances and furniture shown in the plan are for illustration purpose only and not representation of fact. All floor areas are estimated and subjected to final survey.



3 BEDROOM 86 sqm / 926 sqft



TYPE B1-1

#02-01, #05-01*
#08-01*, #11-01*
#14-01*

#02-10, #05-10
#08-10, #11-10
#14-10

#02-05*, #05-05*
#08-05*, #11-05*
#14-05*

#05-14, #08-14
#11-14, #14-14

#02-20, #05-20
#08-20, #11-20
#14-20

#02-32, #05-32
#08-32, #11-32
#14-32



TYPE B1-P

#01-01*, #01-02
#01-05*, #01-20
#01-27*, #01-31*
#01-32



TYPE B1

#03-01*, #06-01*
#09-01*, #12-01*
#15-01*

#03-05*, #06-05*
#09-05*, #12-05*
#15-05*

#03-13*, #06-13*
#09-13*, #12-13*
#15-13*

#03-27*, #06-27*
#09-27*, #12-27*
#15-27*

#03-31*, #06-31*
#09-31*, #12-31*
#15-31*

#03-02, #06-02
#09-02, #12-02
#15-02

#03-10, #06-10
#09-10, #12-10
#15-10

#03-14, #06-14
#09-14, #12-14
#15-14

#03-20, #06-20
#09-20, #12-20
#15-20

#03-32, #06-32
#09-32, #12-32
#15-32


0 1m 2m 4m

LEGEND:

F - Fridge DB - Distribution Board WC - Water Closet A/C - Aircon
PES - Private Enclosed Space * - Mirror Units

Area includes A/C ledge, balcony, PES and Void (where applicable). Orientation and facings will differ depending on the unit you are purchasing (please refer to key plan). All plans are not to scale and subject to changes as may be required by relevant authorities. All appliances and furniture shown in the plan are for illustration purpose only and not representation of fact. All floor areas are estimated and subjected to final survey.

146

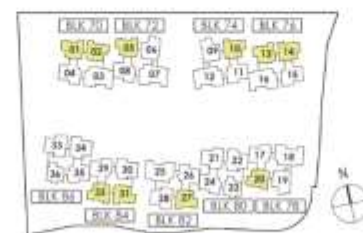

3 BEDROOM 86 sqm / 926 sqft



TYPE B1-2

#02-02*, #05-02
#08-02, #11-02
#14-02

#02-27*, #05-27*
#08-27*, #11-27*
#14-27*

#05-13*, #08-13*
#11-13*, #14-13*

#02-31*, #05-31*
#08-31*, #11-31*
#14-31*



TYPE B1-3

#04-01*, #07-01*
#10-01*, #13-01*

#04-02, #07-02
#10-02, #13-02

#04-05*, #07-05*
#10-05*, #13-05*

#04-10, #07-10
#10-10, #13-10

#04-13*, #07-13*
#10-13*, #13-13*

#04-14, #07-14
#10-14, #13-14

#04-20, #07-20
#10-20, #13-20

#04-27*, #07-27*
#10-27*, #13-27*

#04-31*, #07-31*
#10-31*, #13-31*

#04-32, #07-32
#10-32, #13-32



TYPE B1-R

#16-02, #16-13*
#16-31*


0 1m 2m 4m

LEGEND:


F - Fridge DB - Distribution Board WC - Water Closet A/C - Aircon
PES - Private Enclosed Space * - Mirror Units

Area includes A/C ledge, balcony, PES and Void (where applicable). Orientation and facings will differ depending on the unit you are purchasing (please refer to key plan). All plans are not to scale and subject to changes as may be required by relevant authorities. All appliances and furniture shown in the plan are for illustration purpose only and not representation of fact. All floor areas are estimated and subjected to final survey.

16TH STOREY

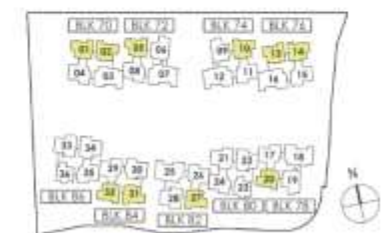

3 BEDROOM 88 sqm / 947 sqft

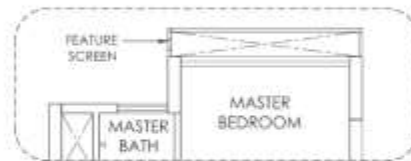

TYPE B2-1

#02-06*, #05-06* #02-19, #05-19
#08-06*, #11-06* #08-19, #11-19
#14-06* #14-19

#02-09, #05-09
#08-09, #11-09
#14-09

TYPE B2

#03-06*, #06-06* #03-19, #06-19
#09-06*, #12-06* #09-19, #12-19
#15-06* #15-19


#03-09, #06-09
#09-09, #12-09
#15-09



LEGEND:

F - Fridge DB - Distribution Board WC - Water Closet A/C - Aircon
PES - Private Enclosed Space * - Mirror Units

Area includes A/C ledge, balcony, PES and Void (where applicable). Orientation and facings will differ depending on the unit you are purchasing (please refer to key plan). All plans are not to scale and subject to changes as may be required by relevant authorities. All appliances and furniture shown in the plan are for illustration purpose only and not representation of fact. All floor areas are estimated and subjected to final survey.

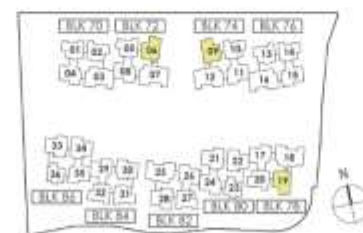

3 BEDROOM 88 sqm / 947 sqft




TYPE B2-2 / B2-R

#04-06*, #07-06* #16-06*
#10-06*, #13-06* #16-09
#16-19

#04-09, #07-09
#10-09, #13-09


#04-19, #07-19
#10-19, #13-19

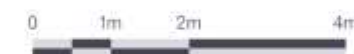

LEGEND:

F - Fridge DB - Distribution Board WC - Water Closet A/C - Aircon
PES - Private Enclosed Space * - Mirror Units

Area includes A/C ledge, balcony, PES and Void (where applicable). Orientation and facings will differ depending on the unit you are purchasing (please refer to key plan). All plans are not to scale and subject to changes as may be required by relevant authorities. All appliances and furniture shown in the plan are for illustration purpose only and not representation of fact. All floor areas are estimated and subjected to final survey.

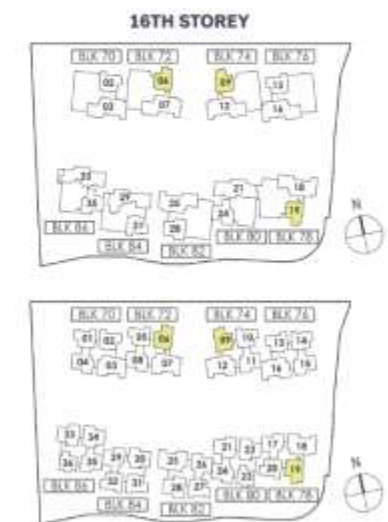

3 BEDROOM **88 sqm / 947 sqft**



TYPE B2-P

#01-06*
#01-09
#01-19


BUYCONDO.sg



LEGEND:

F - Fridge DB - Distribution Board WC - Water Closet A/C - Aircon
PES - Private Enclosed Space * - Mirror Units

Area includes A/C ledge, balcony, PES and Void (where applicable). Orientation and facings will differ depending on the unit you are purchasing (please refer to key plan). All plans are not to scale and subject to changes as may be required by relevant authorities. All appliances and furniture shown in the plan are for illustration purpose only and not representation of fact. All floor areas are estimated and subjected to final survey.

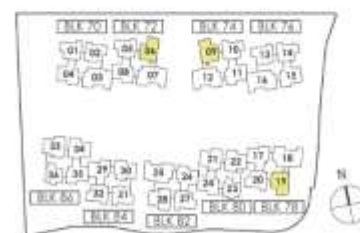

3 BEDROOM + 1 DELUXE 93 sqm / 1001 sqft



TYPE B6

#03-30, #06-30
#09-30, #12-30
#15-30



TYPE B6-1

#02-30, #05-30
#08-30, #11-30
#14-30



TYPE B6-2

#04-30, #07-30
#10-30, #13-30



TYPE B6-P

#01-30



LEGEND:

F - Fridge DB - Distribution Board WC - Water Closet A/C - Aircon
PES - Private Enclosed Space * - Mirror Units

Area includes A/C ledge, balcony, PES and Void (where applicable). Orientation and facings will differ depending on the unit you are purchasing (please refer to key plan). All plans are not to scale and subject to changes as may be required by relevant authorities. All appliances and furniture shown in the plan are for illustration purpose only and not representation of fact. All floor areas are estimated and subjected to final survey.



2 Bedroom

3 Bedroom

4 Bedroom

Penthouse

3 BEDROOM + 1 PREMIUM 98 sqm / 1055 sqft



TYPE B3-1

#04-34, #07-34
#10-34, #13-34

#04-21*, #07-21*
#10-21*, #13-21*



TYPE B3-P

#01-21*
#01-34



TYPE B3

#02-34, #03-34
#05-34, #06-34
#08-34, #09-34
#11-34, #12-34
#14-34, #15-34

#02-21*, #03-21*
#05-21*, #06-21*
#08-21*, #09-21*
#11-21*, #12-21*
#14-21*, #15-21*



LEGEND:


F - Fridge DB - Distribution Board WC - Water Closet A/C - Aircon
PES - Private Enclosed Space * - Mirror Units

Area includes A/C ledge, balcony, PES and Void (where applicable). Orientation and facings will differ depending on the unit you are purchasing (please refer to key plan). All plans are not to scale and subject to changes as may be required by relevant authorities. All appliances and furniture shown in the plan are for illustration purpose only and not representation of fact. All floor areas are estimated and subjected to final survey.



buycondo.sg

3 BEDROOM + 1 PREMIUM 98 sqm / 1055 sqft

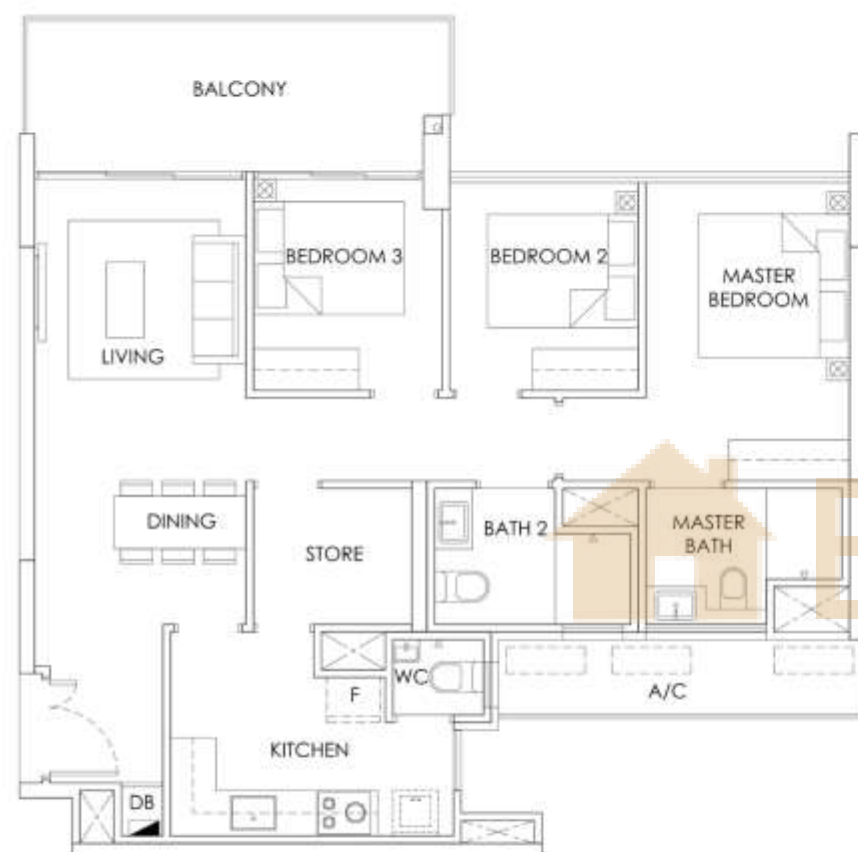

TYPE B4

#03-22
#06-22
#09-22
#12-22
#15-22



TYPE B4-1

#02-22
#05-22
#08-22
#11-22
#14-22



TYPE B4-2

#04-22
#07-22
#10-22
#13-22



TYPE B4-P


#01-22



LEGEND:

F - Fridge DB - Distribution Board WC - Water Closet A/C - Aircon
PES - Private Enclosed Space * - Mirror Units

Area includes A/C ledge, balcony, PES and Void (where applicable). Orientation and facings will differ depending on the unit you are purchasing (please refer to key plan). All plans are not to scale and subject to changes as may be required by relevant authorities. All appliances and furniture shown in the plan are for illustration purpose only and not representation of fact. All floor areas are estimated and subjected to final survey.

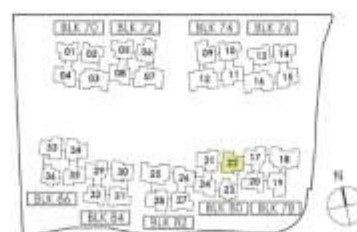

3 BEDROOM + 1 PREMIUM 98 sqm / 1055 sqft



TYPE B4A

#03-28*, #06-28*
#09-28*, #12-28*
#15-28*

#03-33, #06-33
#09-33, #12-33
#15-33

16TH STOREY



LEGEND:

F - Fridge DB - Distribution Board WC - Water Closet A/C - Aircon
PES - Private Enclosed Space * - Mirror Units

Area includes A/C ledge, balcony, PES and Void (where applicable). Orientation and facings will differ depending on the unit you are purchasing (please refer to key plan). All plans are not to scale and subject to changes as may be required by relevant authorities. All appliances and furniture shown in the plan are for illustration purpose only and not representation of fact. All floor areas are estimated and subjected to final survey.



TYPE B4A-1

#02-28*, #05-28*
#08-28*, #11-28*
#14-28*

#02-33, #05-33
#08-33, #11-33
#14-33



TYPE B4A-2 / B4A-R

#04-28*, #07-28*
#10-28*, #13-28*

#04-33, #07-33
#10-33, #13-33

#15-28*



TYPE B4A-P

#01-28*
#01-33



3 BEDROOM + 1 PREMIUM 98 sqm / 1055 sqft



TYPE B5

#02-08, #03-08
#05-08, #06-08
#08-08, #09-08
#11-08, #12-08
#14-08, #15-08

#02-11*, #03-11*
#05-11*, #06-11*
#08-11*, #09-11*
#11-11*, #12-11*
#14-11*, #15-11*

#03-24, #06-24
#09-24, #12-24
#15-24

#03-26, #06-26
#09-26, #12-26
#15-26

#02-29*, #03-29*
#05-29*, #06-29*
#08-29*, #09-29*
#11-29*, #12-29*
#14-29*, #15-29*

#03-35*, #06-35*
#09-35*, #12-35*
#15-35*

16TH STOREY




0 1m 2m 4m

LEGEND:

F - Fridge DB - Distribution Board WC - Water Closet A/C - Aircon
PES - Private Enclosed Space * - Mirror Units

Area includes A/C ledge, balcony, PES and Void (where applicable). Orientation and facings will differ depending on the unit you are purchasing (please refer to key plan). All plans are not to scale and subject to changes as may be required by relevant authorities. All appliances and furniture shown in the plan are for illustration purpose only and not representation of fact. All floor areas are estimated and subjected to final survey.

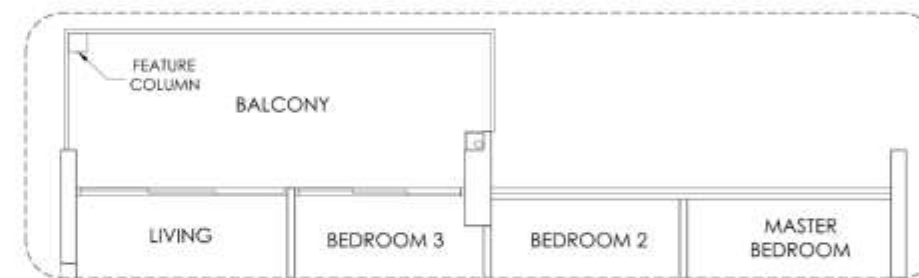

TYPE B5-1

#02-24, #05-24
#08-24, #11-24
#14-24

#02-26, #05-26
#08-26, #11-26
#14-26

#02-35*, #05-35*
#08-35*, #11-35*
#14-35*



TYPE B5-2 / B5-R

#04-08, #07-08
#10-08, #13-08

#04-11*, #07-11*
#10-11*, #13-11*

#04-24, #07-24
#10-24, #13-24
#16-24

#04-26, #07-26
#10-26, #13-26

#04-29*, #07-29*
#10-29*, #13-29*

#04-35*, #07-35*
#10-35*, #13-35*
#16-35*




TYPE B5-P

#01-08, #01-11*
#01-24, #01-26
#01-29*, #01-35*



3 BEDROOM + 1 PREMIUM 98 sqm / 1055 sqft

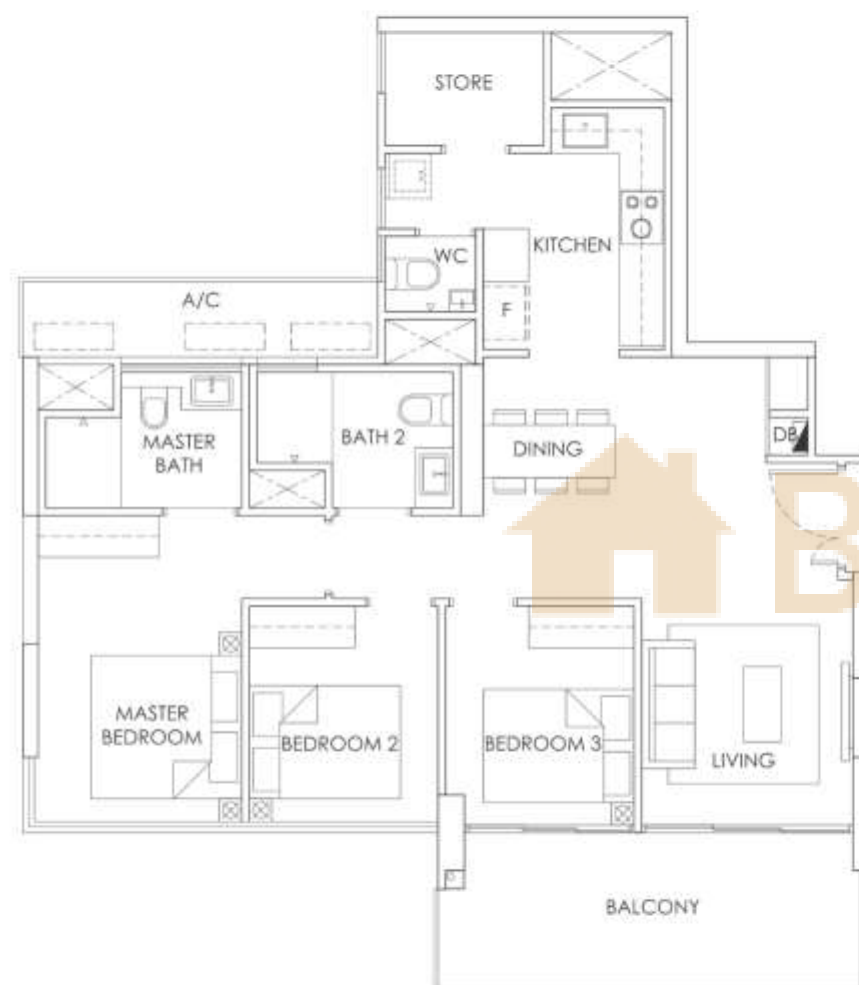

TYPE B5A

#02-04, #03-04
#05-04, #06-04
#08-04, #09-04
#11-04, #12-04
#14-04, #15-04

#03-15*
#05-15*, #06-15*
#08-15*, #09-15*
#11-15*, #12-15*
#14-15*, #15-15*

#02-17*, #03-17*
#05-17*, #06-17*
#08-17*, #09-17*
#11-17*, #12-17*
#14-17*, #15-17*



TYPE B5A-1

#04-04, #07-04
#10-04, #13-04

#04-15*, #07-15*
#10-15*, #13-15*

#04-17*, #07-17*
#10-17*, #13-17*



TYPE B5A-P

#01-04
#01-17*



LEGEND:

F - Fridge DB - Distribution Board WC - Water Closet A/C - Aircon

PES - Private Enclosed Space * - Mirror Units

Area includes A/C ledge, balcony, PES and Void (where applicable). Orientation and facings will differ depending on the unit you are purchasing (please refer to key plan). All plans are not to scale and subject to changes as may be required by relevant authorities. All appliances and furniture shown in the plan are for illustration purpose only and not representation of fact. All floor areas are estimated and subjected to final survey.



4 BEDROOM

129 sqm / 1389 sqft





TYPE C1

#03-03*, #06-03*	#03-16, #06-16
#09-03*, #12-03*	#09-16, #12-16
#15-03*	#15-16
#03-07*, #06-07*	#03-18, #06-18
#09-07*, #12-07*	#09-18, #12-18
#15-07*	#15-18
#03-12, #06-12	#03-25*, #06-25*
#09-12, #12-12	#09-25*, #12-25*
#15-12	#15-25*




LEGEND:
 F - Fridge DB - Distribution Board WC - Water Closet A/C - Aircon
 PES - Private Enclosed Space * - Mirror Units

Area includes A/C ledge, balcony, PES and Void (where applicable). Orientation and facings will differ depending on the unit you are purchasing (please refer to key plan). All plans are not to scale and subject to changes as may be required by relevant authorities. All appliances and furniture shown in the plan are for illustration purpose only and not representation of fact. All floor areas are estimated and subjected to final survey.

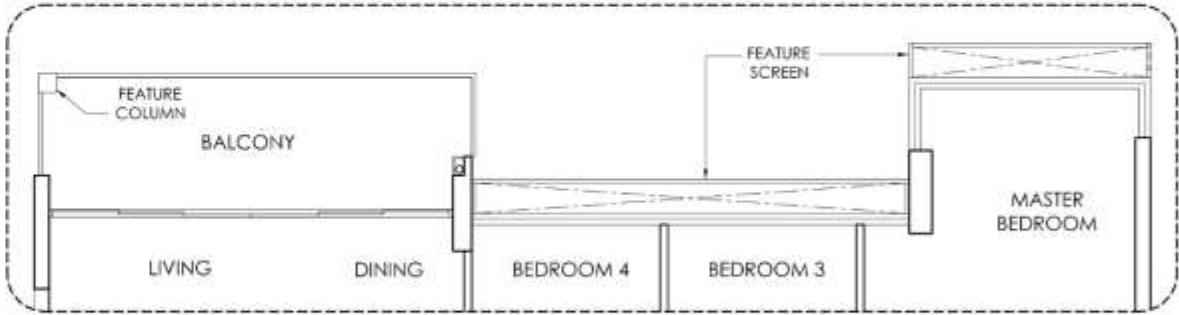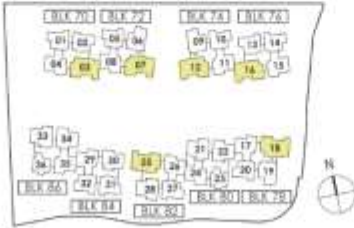

TYPE C1-1

#02-03*, #05-03*	#05-16, #08-16,
#08-03*, #11-03*	#11-16, #14-16
#14-03*	
#02-07*, #05-07*	#02-18, #05-18
#08-07*, #11-07*	#08-18, #11-18
#14-07*	#14-18
#02-12, #05-12	
#08-12, #11-12	
#14-12	

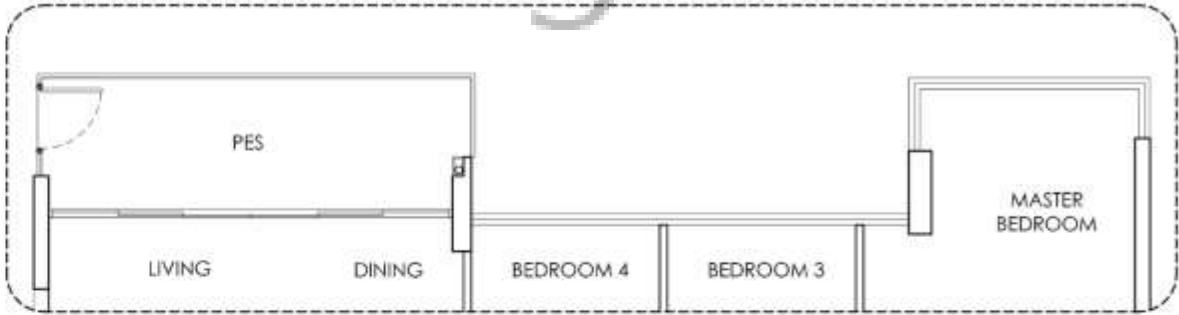


TYPE C1-P

#01-03*
#01-07*
#01-12
#01-25*



4 BEDROOM 129 SQM / 1389 SQFT

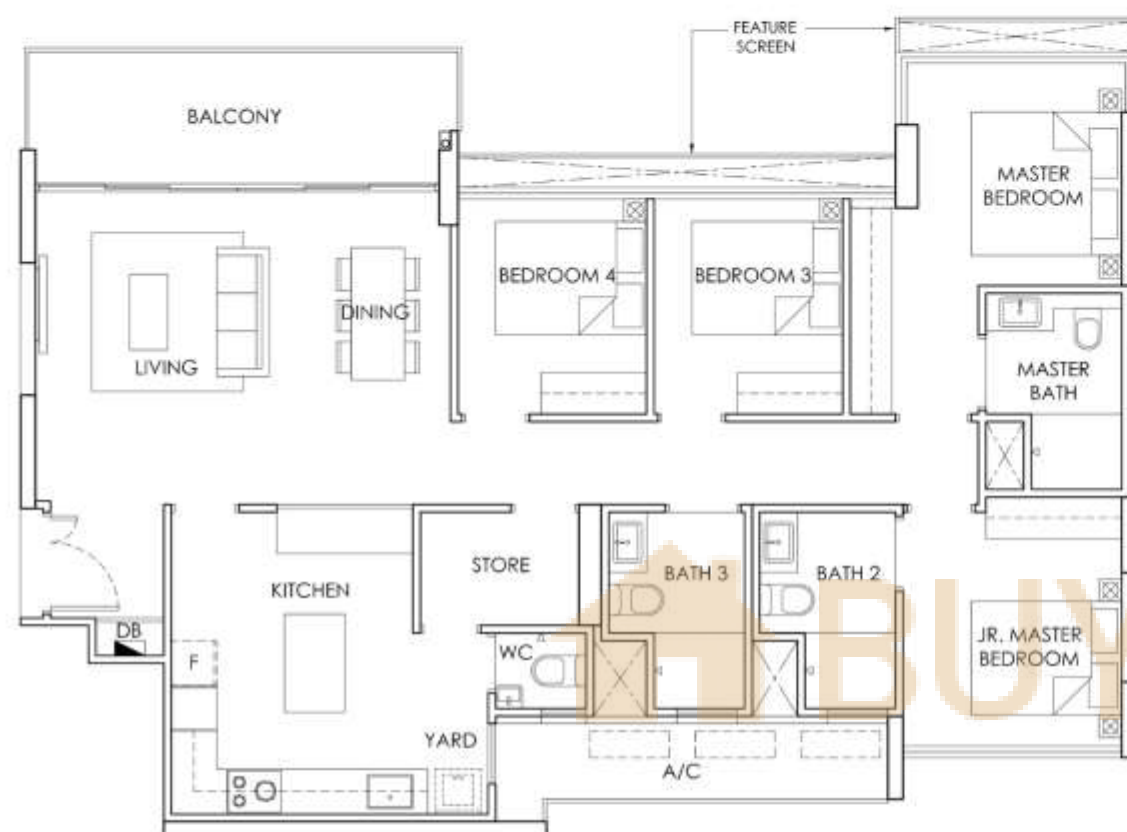

TYPE C1-2

#02-25*, #05-25*
#08-25*, #11-25*
#14-25*



TYPE C1-3

#04-03*, #07-03* #04-16, #07-16
#10-03*, #13-03* #10-16, #13-16

#04-07*, #07-07* #04-18, #07-18
#10-07*, #13-07* #10-18, #13-18

#04-12, #07-12 #04-25*, #07-25*
#10-12, #13-12 #10-25*, #13-25*



LEGEND:

F - Fridge DB - Distribution Board WC - Water Closet A/C - Aircon
PES - Private Enclosed Space * - Mirror Units

Area includes A/C ledge, balcony, PES and Void (where applicable). Orientation and facings will differ depending on the unit you are purchasing (please refer to key plan). All plans are not to scale and subject to changes as may be required by relevant authorities. All appliances and furniture shown in the plan are for illustration purpose only and not representation of fact. All floor areas are estimated and subjected to final survey.



2 Bedroom

3 Bedroom

4 Bedroom

Penthouse

5 BEDROOM PENTHOUSE 160 SQM / 1722 SQFT



TYPE PH1


#16-03 #16-16*
 #16-07 #16-18*
 #16-12* #16-25

0 1m 2m 4m

LEGEND:

F - Fridge DB - Distribution Board WC - Water Closet A/C - Aircon
 PES - Private Enclosed Space * - Mirror Units

Area includes A/C ledge, balcony, PES and Void (where applicable). Orientation and facings will differ depending on the unit you are purchasing (please refer to key plan). All plans are not to scale and subject to changes as may be required by relevant authorities. All appliances and furniture shown in the plan are for illustration purpose only and not representation of fact. All floor areas are estimated and subjected to final survey.

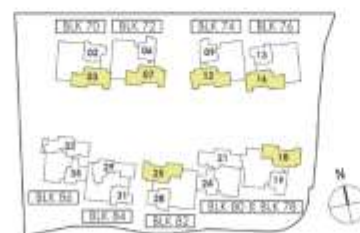

176

5 BEDROOM PENTHOUSE 160 SQM / 1722 SQFT



TYPE PH2

#16-21
 #16-33*

0 1m 2m 4m

LEGEND:

F - Fridge DB - Distribution Board WC - Water Closet A/C - Aircon
 PES - Private Enclosed Space * - Mirror Units

Area includes A/C ledge, balcony, PES and Void (where applicable). Orientation and facings will differ depending on the unit you are purchasing (please refer to key plan). All plans are not to scale and subject to changes as may be required by relevant authorities. All appliances and furniture shown in the plan are for illustration purpose only and not representation of fact. All floor areas are estimated and subjected to final survey.



buycondo.sg

5 BEDROOM PENTHOUSE

160 SQM / 1722 SQFT



TYPE PH3

#16-29



LEGEND:
 F - Fridge DB - Distribution Board WC - Water Closet A/C - Aircon
 PES - Private Enclosed Space * - Mirror Units

Area includes A/C ledge, balcony, PES and Void (where applicable). Orientation and facings will differ depending on the unit you are purchasing (please refer to key plan). All plans are not to scale and subject to changes as may be required by relevant authorities. All appliances and furniture shown in the plan are for illustration purpose only and not representation of fact. All floor areas are estimated and subjected to final survey.



BUYCONDO.SG

Considering OLA Executive?



Free Home Estimates

buycondo.sg



Free Property Calculators

listings.sg

WhatsApp +65 8986 1688