

BUYCONDO.SG

Sky Eden @ Bedok - Floor Plans



Free Home Estimates

buycondo.sg



Free Property Calculators

listings.sg

WhatsApp +65 8986 1688

TWO BEDROOM


2 BEDROOM DELUXE

NORTH TOWER
1 BEDOK CENTRAL


TYPE B1-P
61 SQM / 657 SQFT
#02-04

TYPE B1
61 SQM / 657 SQFT
#03-04 to #16-04


TYPE B1-PH
79 SQM / 850 SQFT
(INCLUSIVE OF 18 SQM STRATA VOID
OVER LIVING / DINING)
#17-04

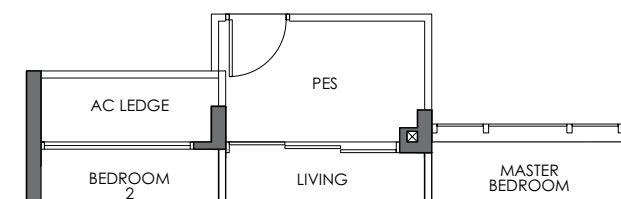

TYPE B1-P

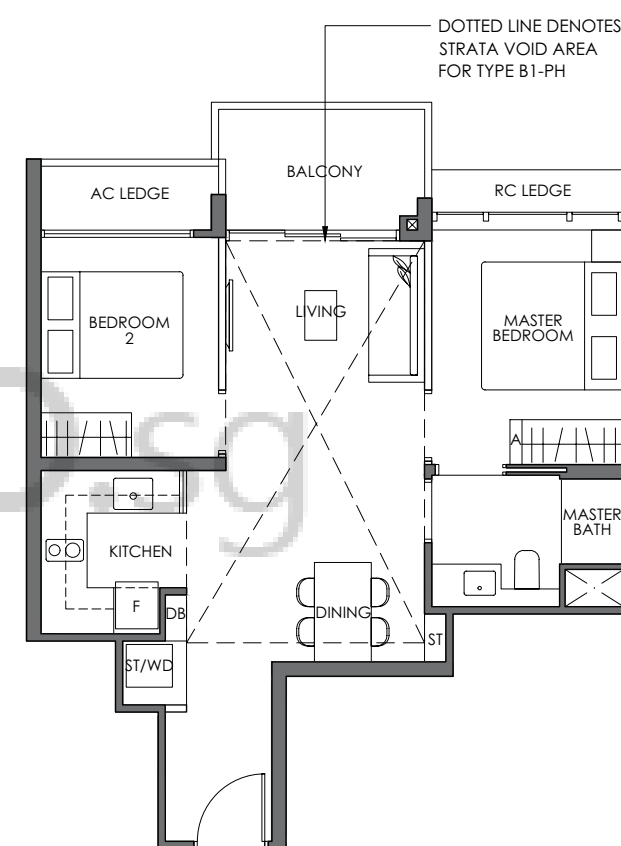

DOTTED LINE DENOTES
STRATA VOID AREA
FOR TYPE B1-PH

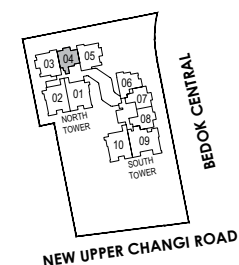

KEY PLAN
NOT TO SCALE

Wall not allowed to be hacked or altered

0 1M 3M 5M

LEGEND (where applicable)

W	Washer	D	Dryer	WD	Washer Cum Dryer	DB	Distribution Board
HS	Household Shelter	F	Fridge	A	Accessory Panel	ST	Storage

Area includes air conditioner (AC) ledge, balcony, PES and strata void where applicable. RC Ledge do not form part of the unit strata area. The above plans are subject to be approved by the relevant authorities. All floor plans are approximate measurements only and are subject to government re-survey. The balcony shall not be enclosed with approved balcony screen. The installation and cost of the screen shall be borne by the purchaser.



buycondo.sg


2 BEDROOM PREMIUM

SOUTH TOWER
1 BEDOK CENTRAL


TYPE B2-P
64 SQM / 689 SQFT
#02-07
#02-08 *

TYPE B2
64 SQM / 689 SQFT
#03-07 to #16-07
#03-08 to #16-08 *


TYPE B2-PH
78 SQM / 840 SQFT
(INCLUSIVE OF 14 SQM STRATA VOID
OVER LIVING / DINING)
#17-07
#17-08 *

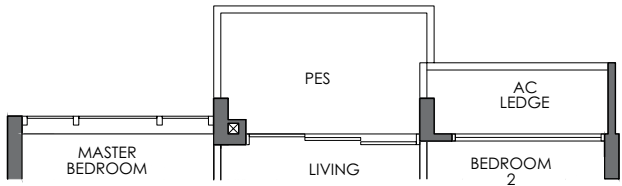


TYPE B2-P

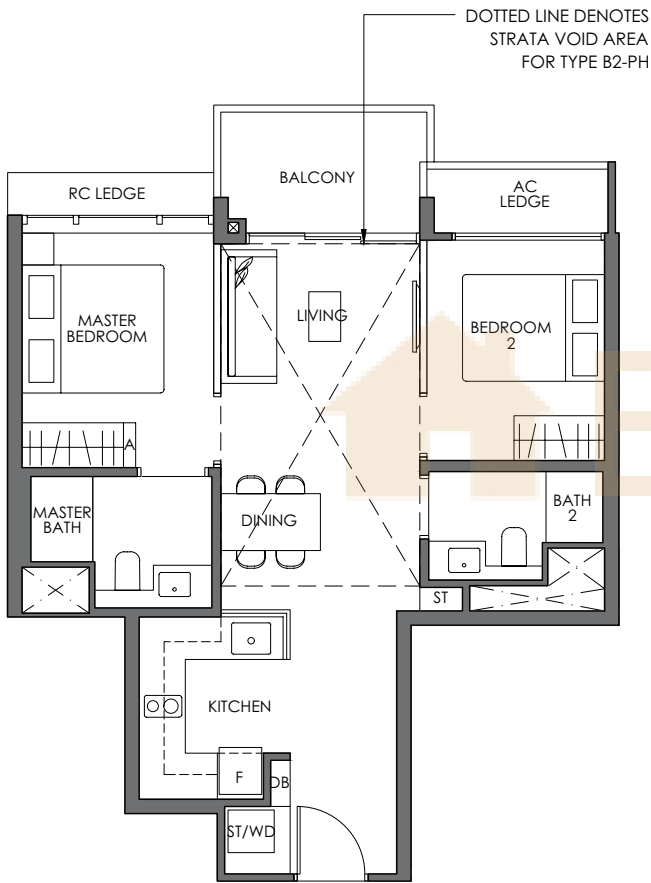

DOTTED LINE DENOTES
STRATA VOID AREA
FOR TYPE B2-PH

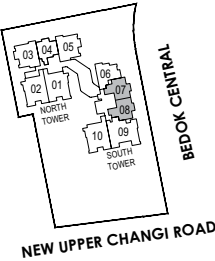

KEY PLAN
NOT TO SCALE

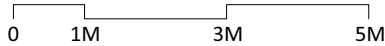

Wall not allowed to be hacked or altered
* Mirrored Unit

LEGEND (where applicable)

W	Washer	D	Dryer	WD	Washer Cum Dryer	DB	Distribution Board
HS	Household Shelter	F	Fridge	A	Accessory Panel	ST	Storage

Area includes air conditioner (AC) ledge, balcony, PES and strata void where applicable. RC Ledge do not form part of the unit strata area. The above plans are subject to change as may be approved by the relevant authorities. All floor plans are approximate measurements only and are subject to government re-survey. The balcony shall not be enclosed unless with the approved balcony screen. The installation and cost of the screen shall be borne by the purchaser.


2 BEDROOM PREMIUM

SOUTH TOWER
1 BEDOK CENTRAL


TYPE B3-P
69 SQM / 743 SQFT
#02-06

TYPE B3
69 SQM / 743 SQFT
#03-06 to #16-06


TYPE B3-PH
84 SQM / 904 SQFT
(INCLUSIVE OF 15 SQM STRATA VOID
OVER LIVING / DINING)
#17-06

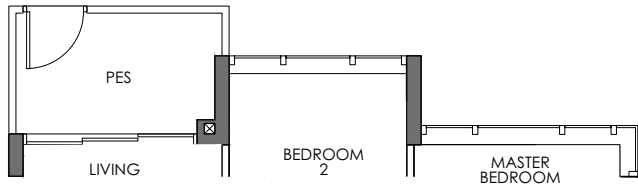


TYPE B3-P

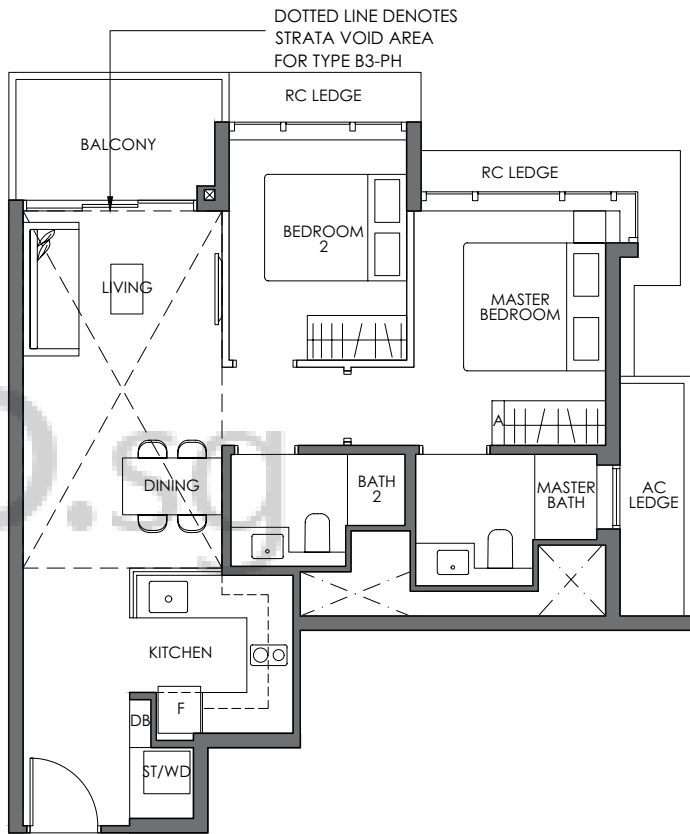

DOTTED LINE DENOTES
STRATA VOID AREA
FOR TYPE B3-PH

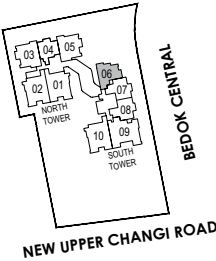

KEY PLAN
NOT TO SCALE

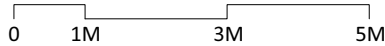

Wall not allowed to be hacked or altered

LEGEND (where applicable)

W	Washer	D	Dryer	WD	Washer Cum Dryer	DB	Distribution Board
HS	Household Shelter	F	Fridge	A	Accessory Panel	ST	Storage

Area includes air conditioner (AC) ledge, balcony, PES and strata void where applicable. RC Ledge do not form part of the unit strata area. The above plans are subject to change as may be approved by the relevant authorities. All floor plans are approximate measurements only and are subject to government re-survey. The balcony shall not be enclosed unless with the approved balcony screen. The installation and cost of the screen shall be borne by the purchaser.



FOR BIGGER FAMILIES,




Why choose between the things you want and
what you need, when space is aplenty for more of both?

AND LOFTIER DREAMS



buycondo.sg

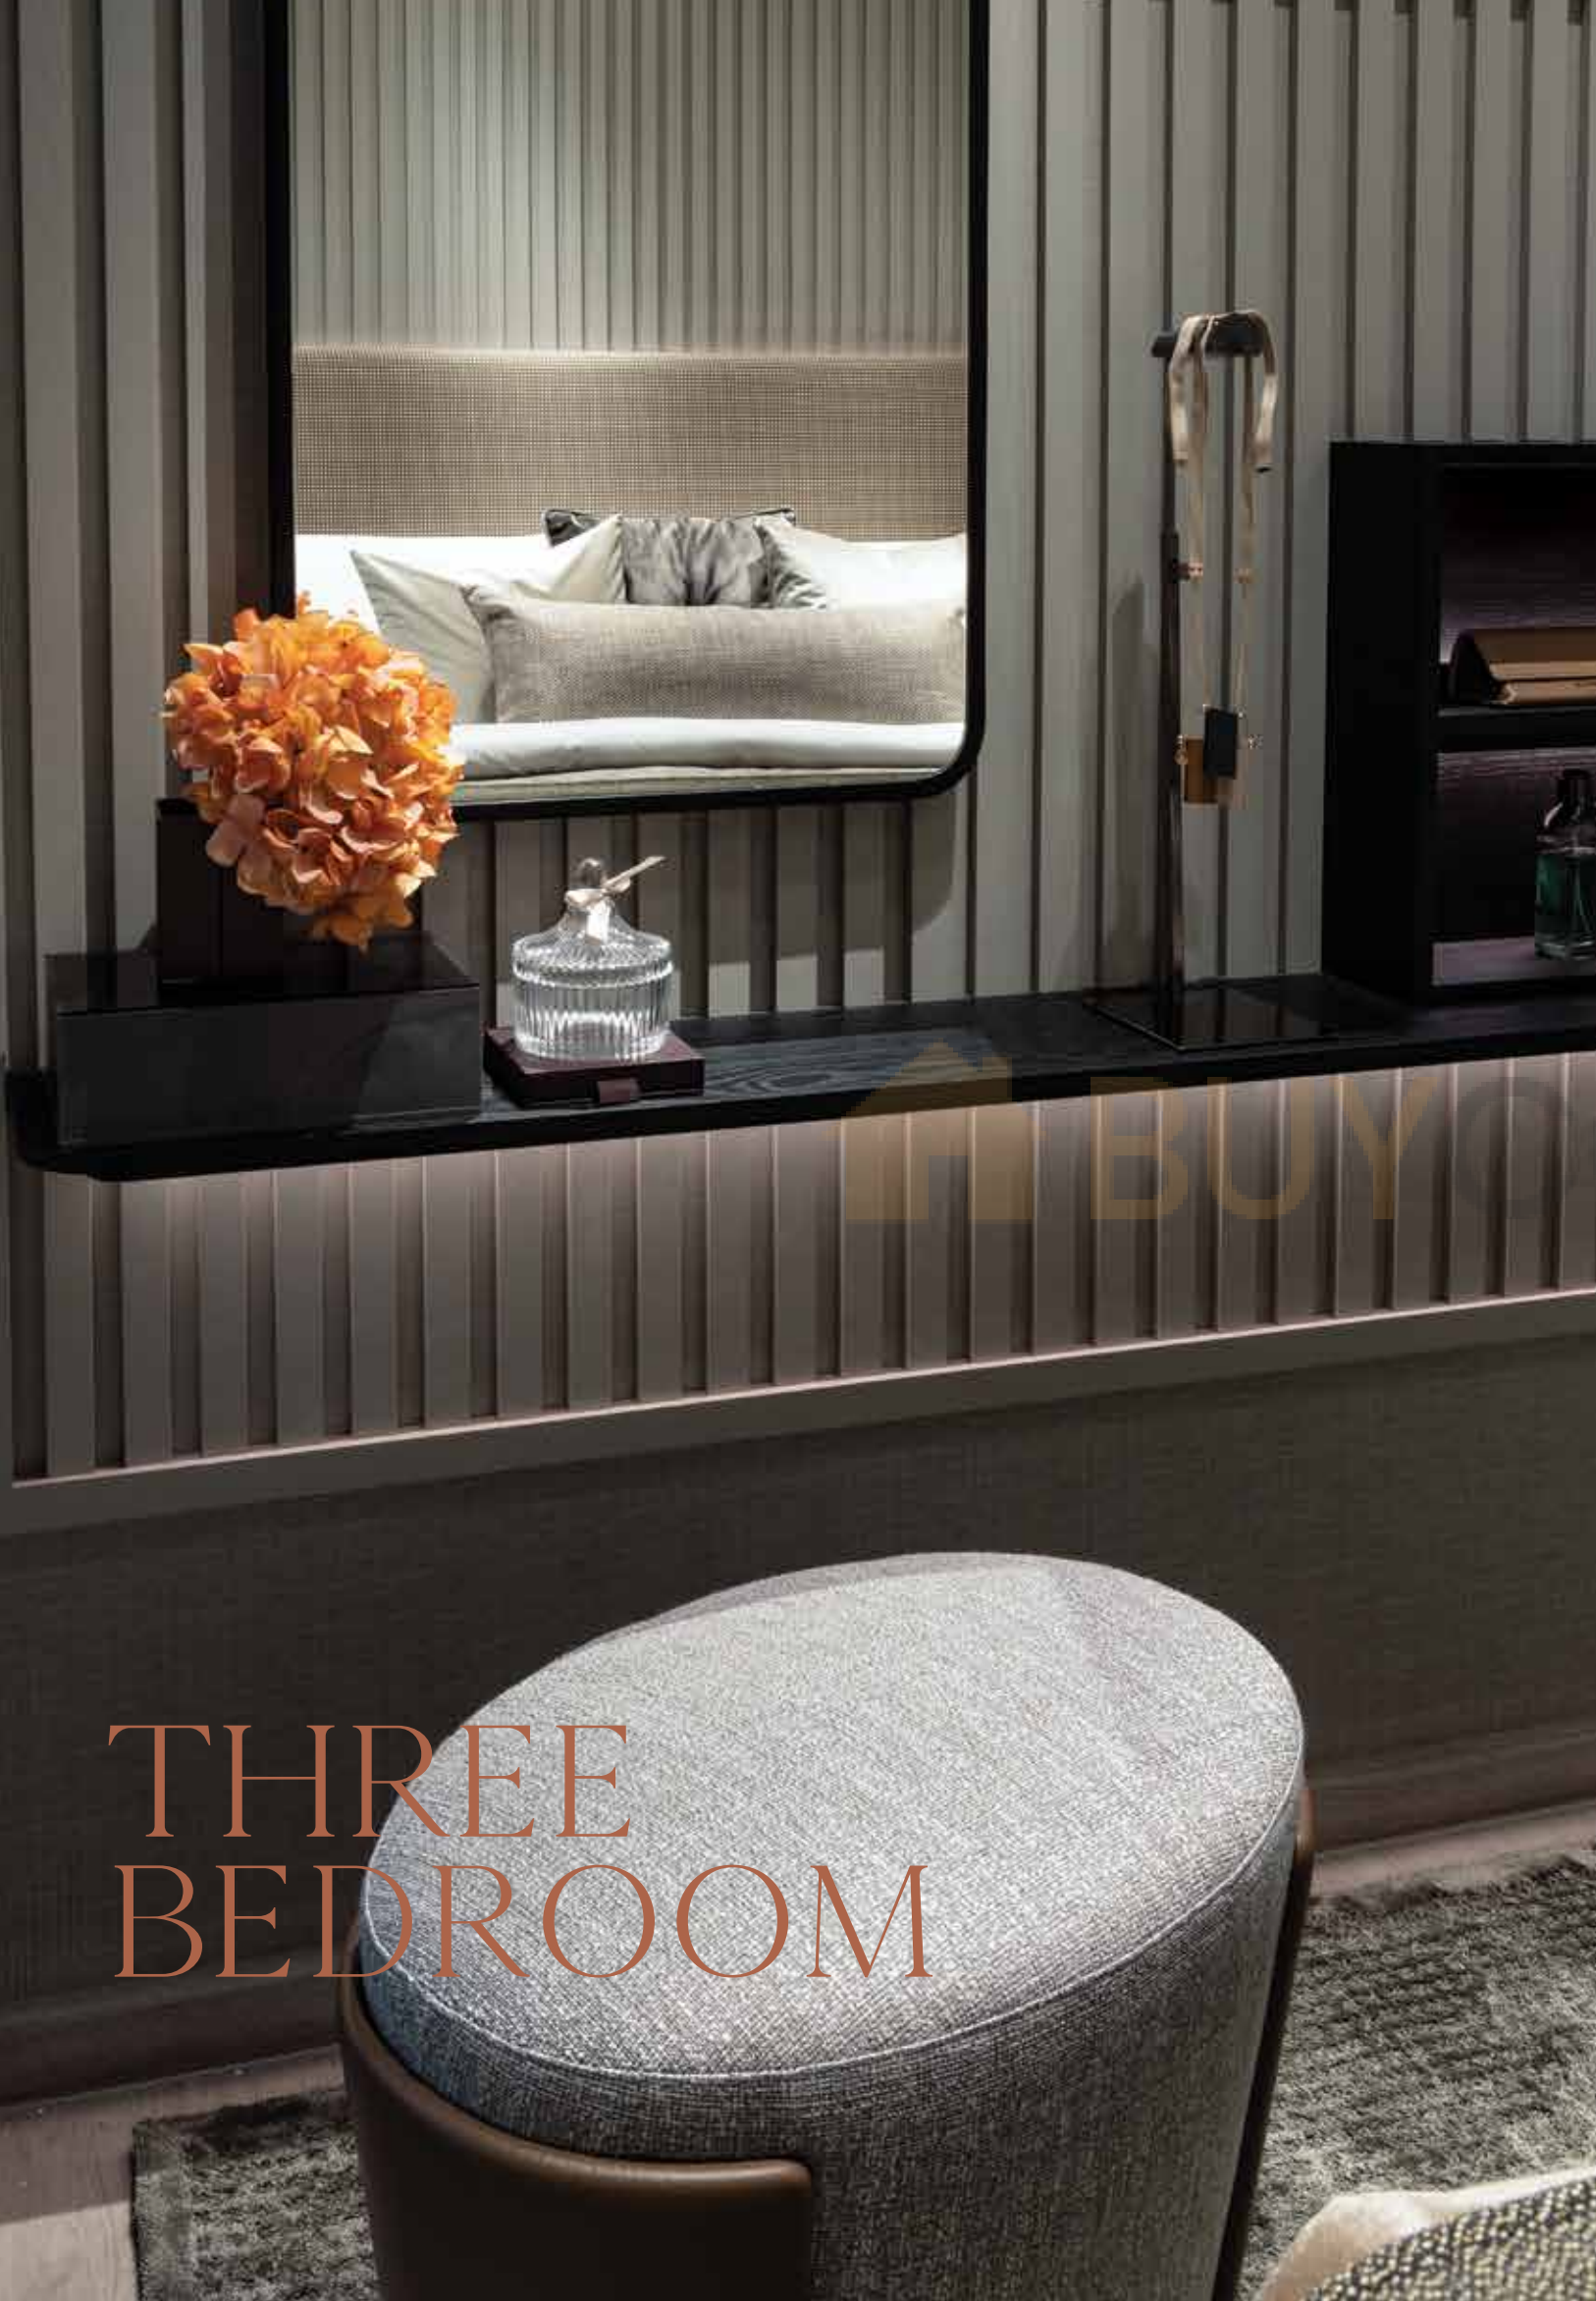

THREE BEDROOM



3 BEDROOM DELUXE

NORTH TOWER
1 BEDOK CENTRAL

TYPE C1-P
83 SQM / 893 SQFT
#02-03 *
#02-05

TYPE C1
83 SQM / 893 SQFT
#03-03 to #16-03 *
#03-05 to #16-05

TYPE C1-PH
101 SQM / 1087 SQFT
(INCLUSIVE OF 18 SQM STRATA VOID
OVER LIVING / DINING)
#17-03 *
#17-05

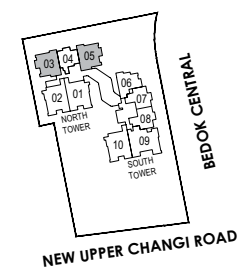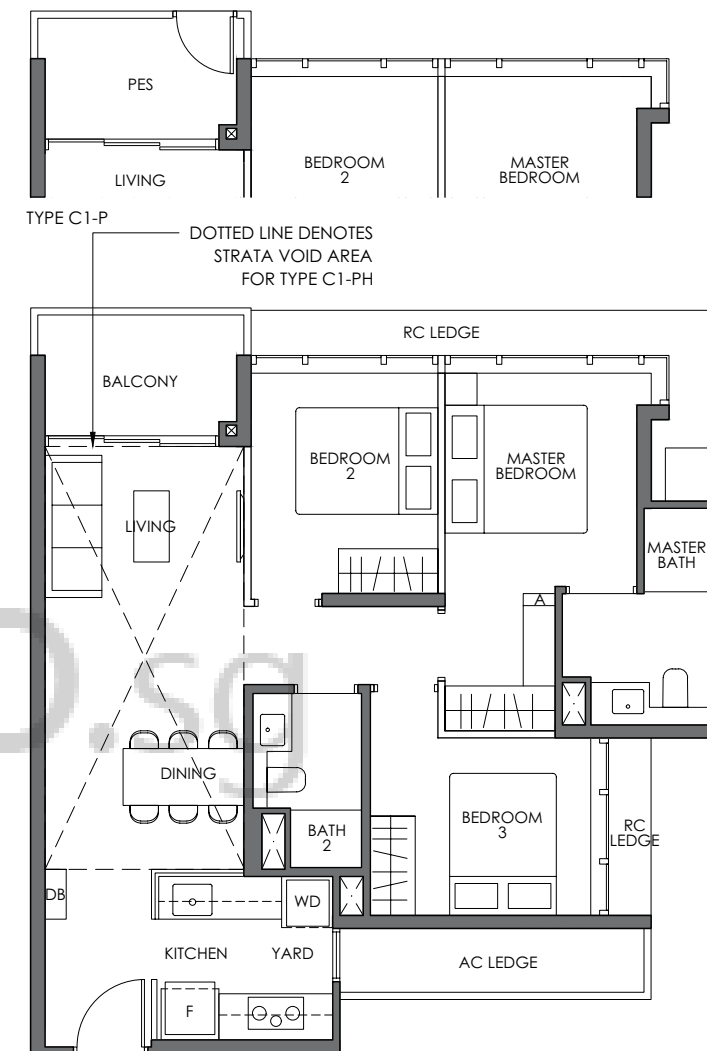

KEY PLAN
NOT TO SCALE

0 1M 3M 5M

Wall not allowed to be hacked or altered
* Mirrored Unit

LEGEND (where applicable)

W	Washer	D	Dryer	WD	Washer Cum Dryer	DB	Distribution Board
HS	Household Shelter	F	Fridge	A	Accessory Panel	ST	Storage

Area includes air conditioner (AC) ledge, balcony, PES and strata void where applicable. RC Ledge do not form part of the unit strata area. The above plans are subject to be approved by the relevant authorities. All floor plans are approximate measurements only and are subject to government re-survey. The balcony shall not be enclosed with approved balcony screen. The installation and cost of the screen shall be borne by the purchaser.



buycondosg.com


3 BEDROOM PREMIUM

NORTH TOWER
1 BEDOK CENTRAL

TYPE C2-P
101 SQM / 1087 SQFT
#02-01
#02-02 *

TYPE C2
101 SQM / 1087 SQFT
#03-01 to #16-01
#03-02 to #16-02 *

TYPE C2-PH
121 SQM / 1302 SQFT
(INCLUSIVE OF 20 SQM STRATA VOID
OVER LIVING / DINING)
#17-01
#17-02 *

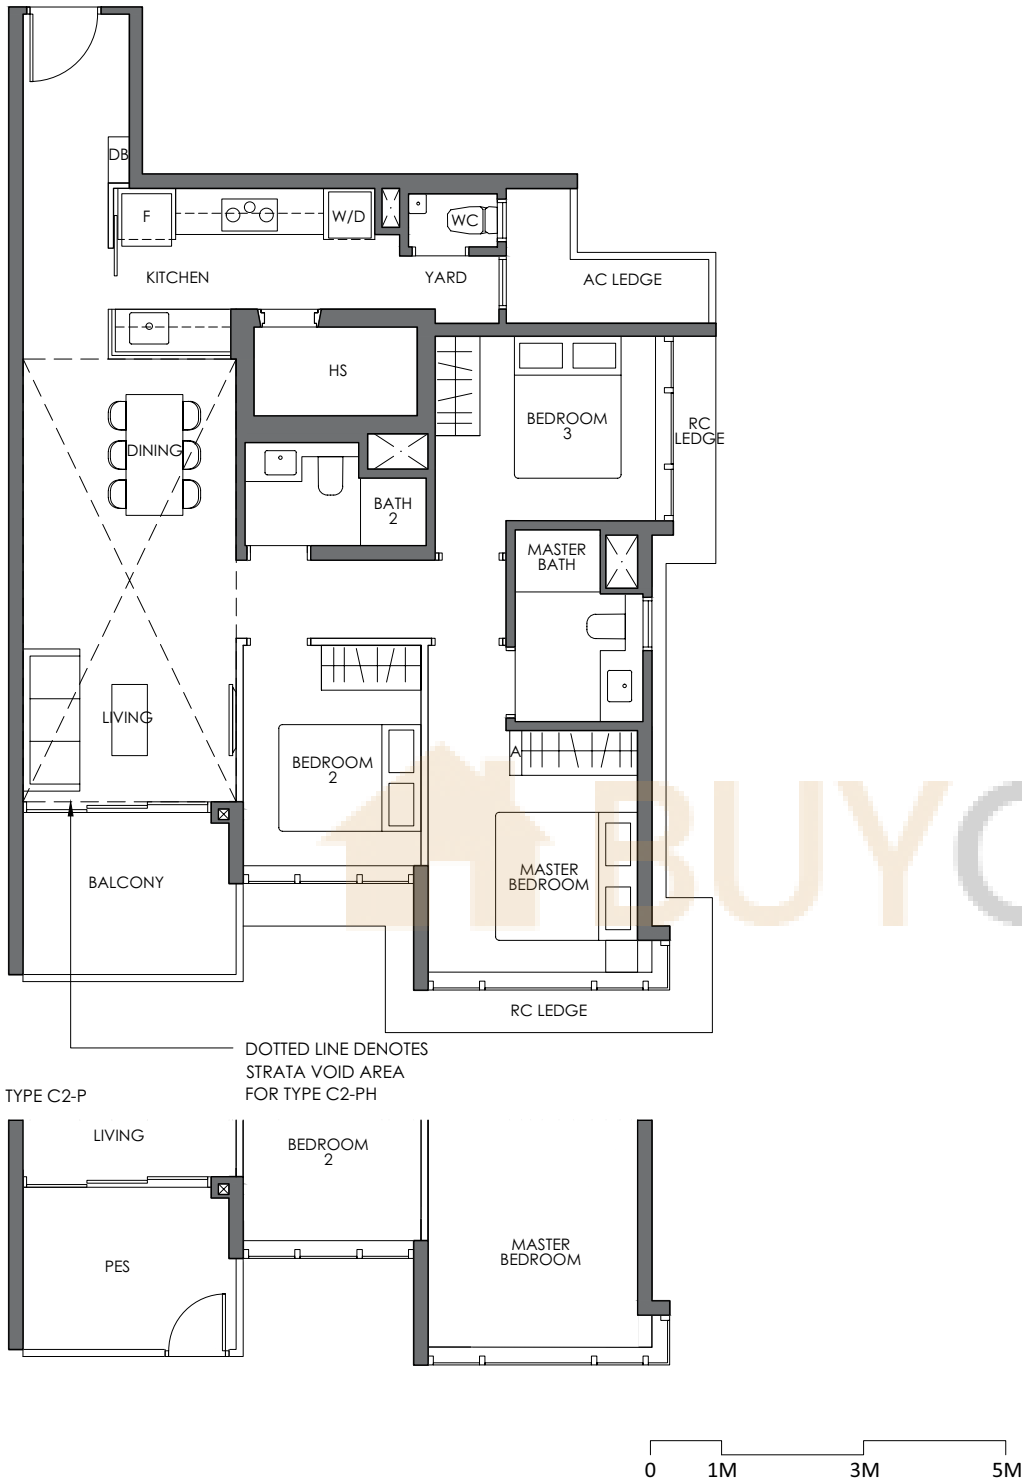

Wall not allowed to be hacked or altered

* Mirrored Unit

LEGEND (where applicable)

W	Washer	D	Dryer	WD	Washer Cum Dryer	DB	Distribution Board
HS	Household Shelter	F	Fridge	A	Accessory Panel	ST	Storage


Area includes air conditioner (AC) ledge, balcony, PES and strata void where applicable. RC Ledge do not form part of the unit strata area. The above plans are subject to change as may be approved by the relevant authorities. All floor plans are approximate measurements only and are subject to government re-survey. The balcony shall not be enclosed unless with the approved balcony screen. The installation and cost of the screen shall be borne by the purchaser.

3 BEDROOM PREMIUM

SOUTH TOWER
1 BEDOK CENTRAL

TYPE C3
101 SQM / 1087 SQFT
#04-10 to #16-10

TYPE C3-PH
121 SQM / 1302 SQFT
(INCLUSIVE OF 20 SQM STRATA VOID
OVER LIVING / DINING)
#17-10

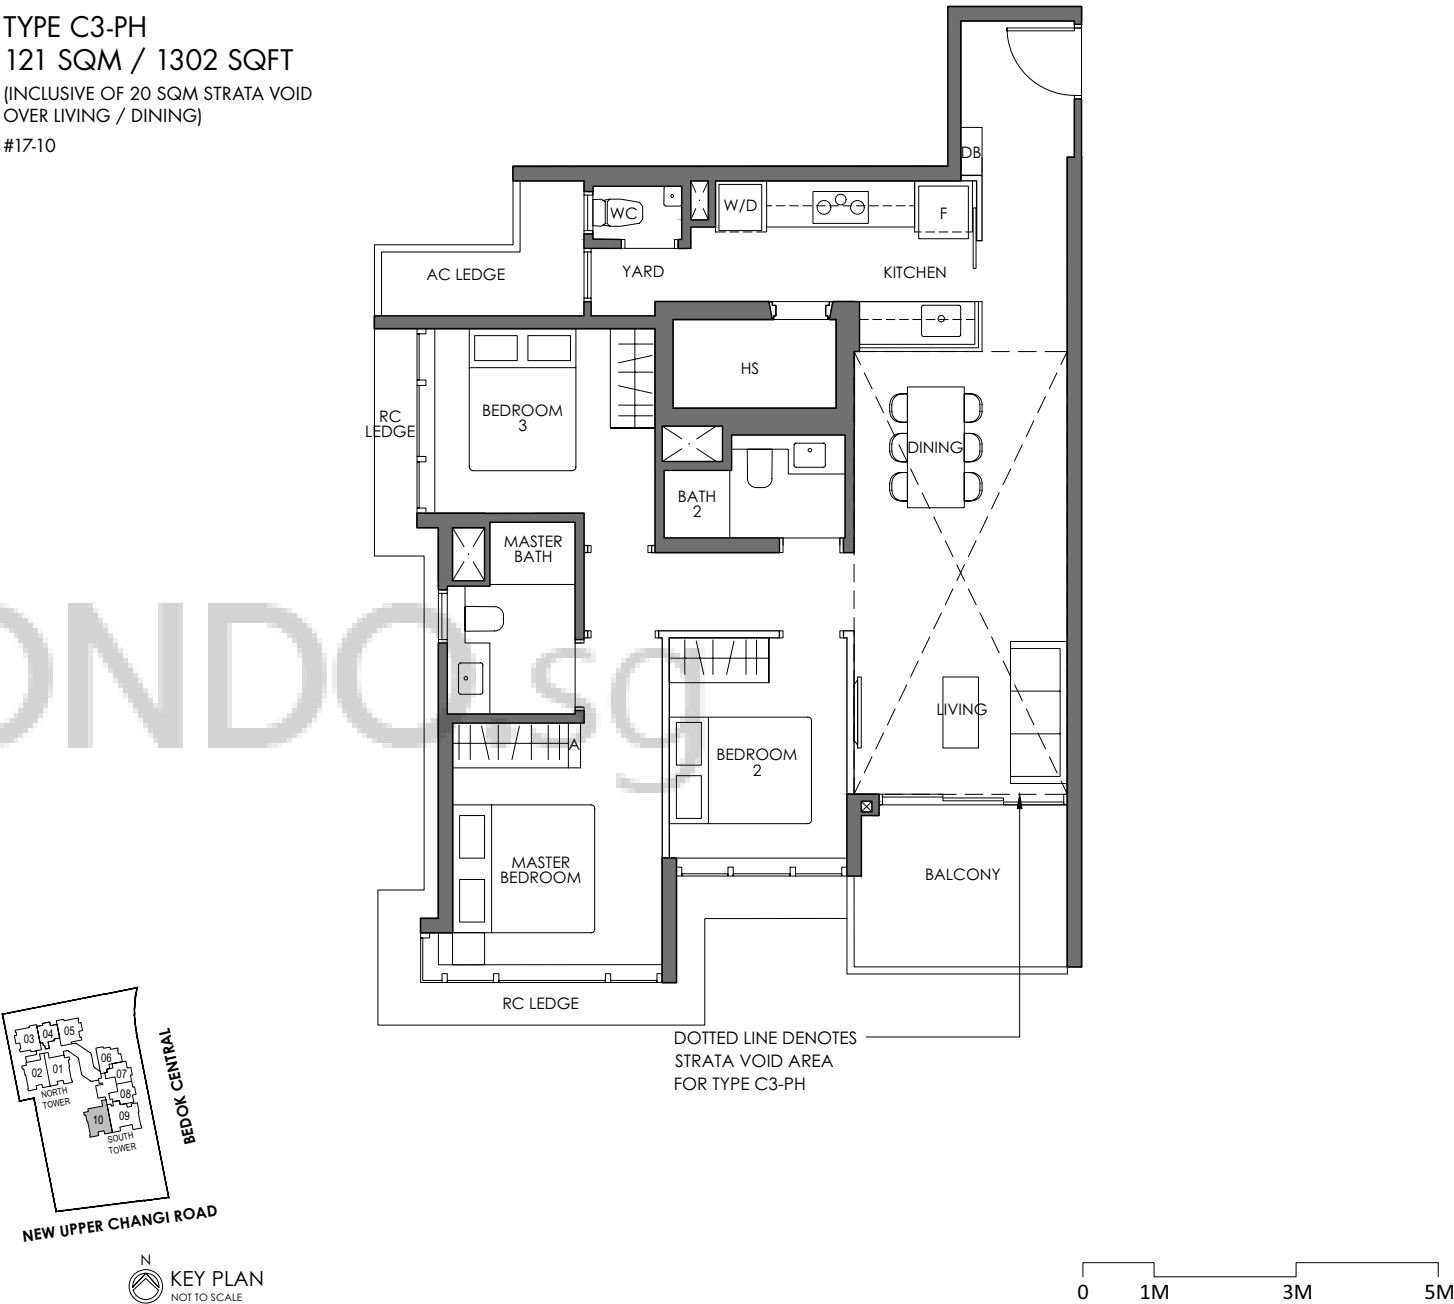

Wall not allowed to be hacked or altered

LEGEND (where applicable)

W	Washer	D	Dryer	WD	Washer Cum Dryer	DB	Distribution Board
HS	Household Shelter	F	Fridge	A	Accessory Panel	ST	Storage

Area includes air conditioner (AC) ledge, balcony, PES and strata void where applicable. RC Ledge do not form part of the unit strata area. The above plans are subject to change as may be approved by the relevant authorities. All floor plans are approximate measurements only and are subject to government re-survey. The balcony shall not be enclosed unless with the approved balcony screen. The installation and cost of the screen shall be borne by the purchaser.




YOUR CANVAS



Special consideration has been made through the selection of slip-resistant flooring in the bathrooms which are safer yet, luxurious to the touch.

YOUR SPACE

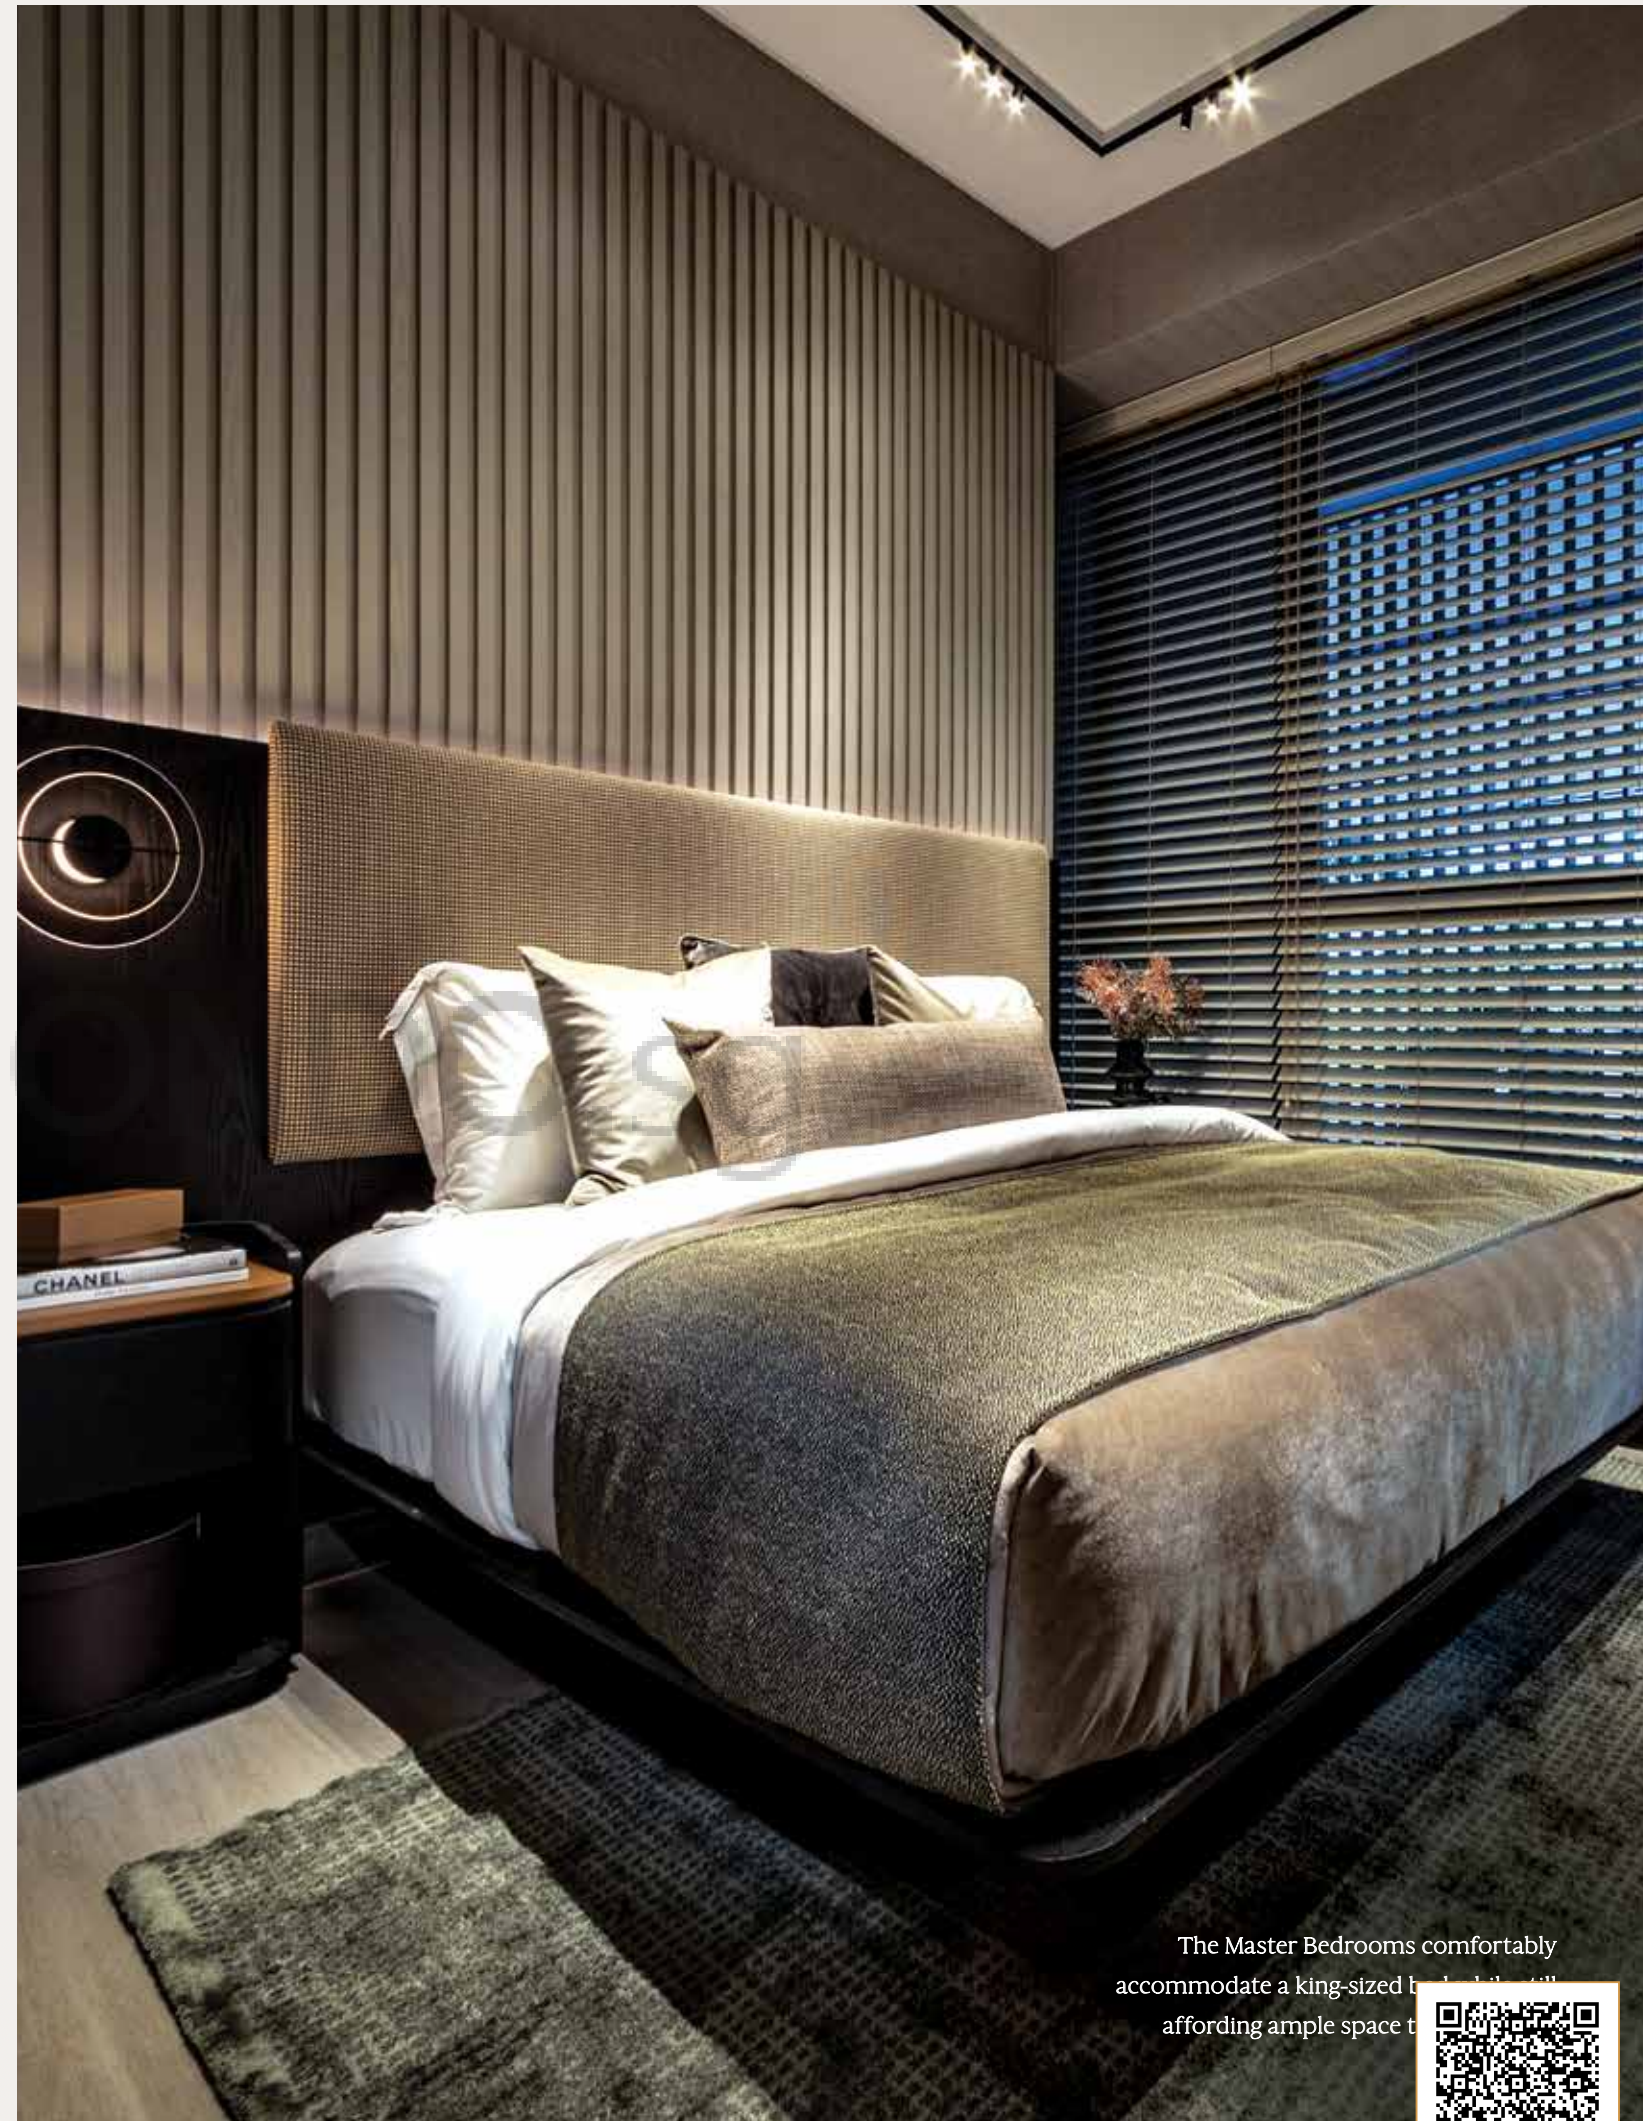

The Master Bedrooms comfortably accommodate a king-sized bed, still affording ample space to



buycondo.sg

FOUR BEDROOM


4 BEDROOM PREMIUM

**SOUTH TOWER
1 BEDOK CENTRAL**



TYPE D1-P
121 SQM / 1302 SQFT
#02-09

TYPE D1
121 SQM / 1302 SQFT
#03-09 to #16-09

TYPE D1-PH
146 SQM / 1572 SQFT
(INCLUSIVE OF 25 SQM STRATA VOID
OVER LIVING / DINING / DRY KITCHEN)
#17-09

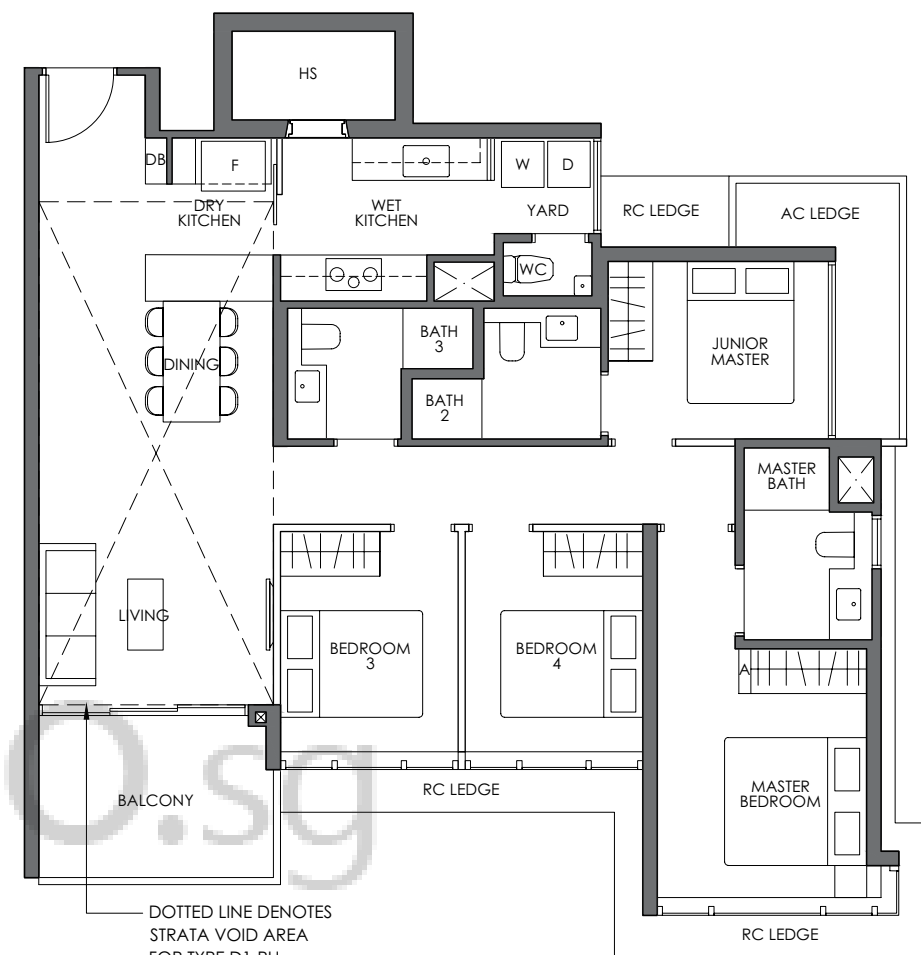

TYPE D1-P

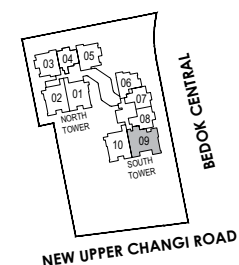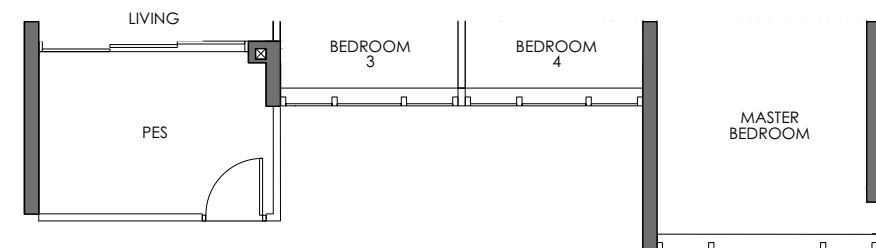

KEY PLAN
NOT TO SCALE

Wall not allowed to be hacked or altered

0 1M 3M 5M

LEGEND (where applicable)

W	Washer	D	Dryer	WD	Washer Cum Dryer	DB	Distribution Board
HS	Household Shelter	F	Fridge	A	Accessory Panel	ST	Storage

Area includes air conditioner (AC) ledge, balcony, PES and strata void where applicable. RC Ledge do not form part of the unit strata area. The above plans are subject to be approved by the relevant authorities. All floor plans are approximate measurements only and are subject to government re-survey. The balcony shall not be enclosed by approved balcony screen. The installation and cost of the screen shall be borne by the purchaser.



buycondo.sg

BUYCONDO.SG

Considering Sky Eden @ Bedok?



Free Home Estimates

buycondo.sg



Free Property Calculators

listings.sg

WhatsApp +65 8986 1688