

BUYCONDO.SG

Madison Residences - Floor Plans



Free Home Estimates

buycondo.sg



Free Property Calculators

listings.sg

WhatsApp +65 8986 1688


TYPE B1

3-Bedroom Unit (3rd to 14th storey)

1464 sq




buycondo.sg

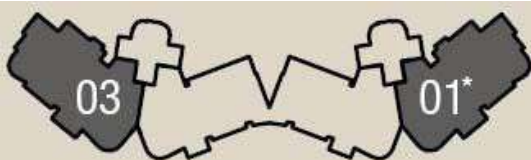

TYPE C1

4-Bedroom Unit (3rd to 14th storey)

1776 sq

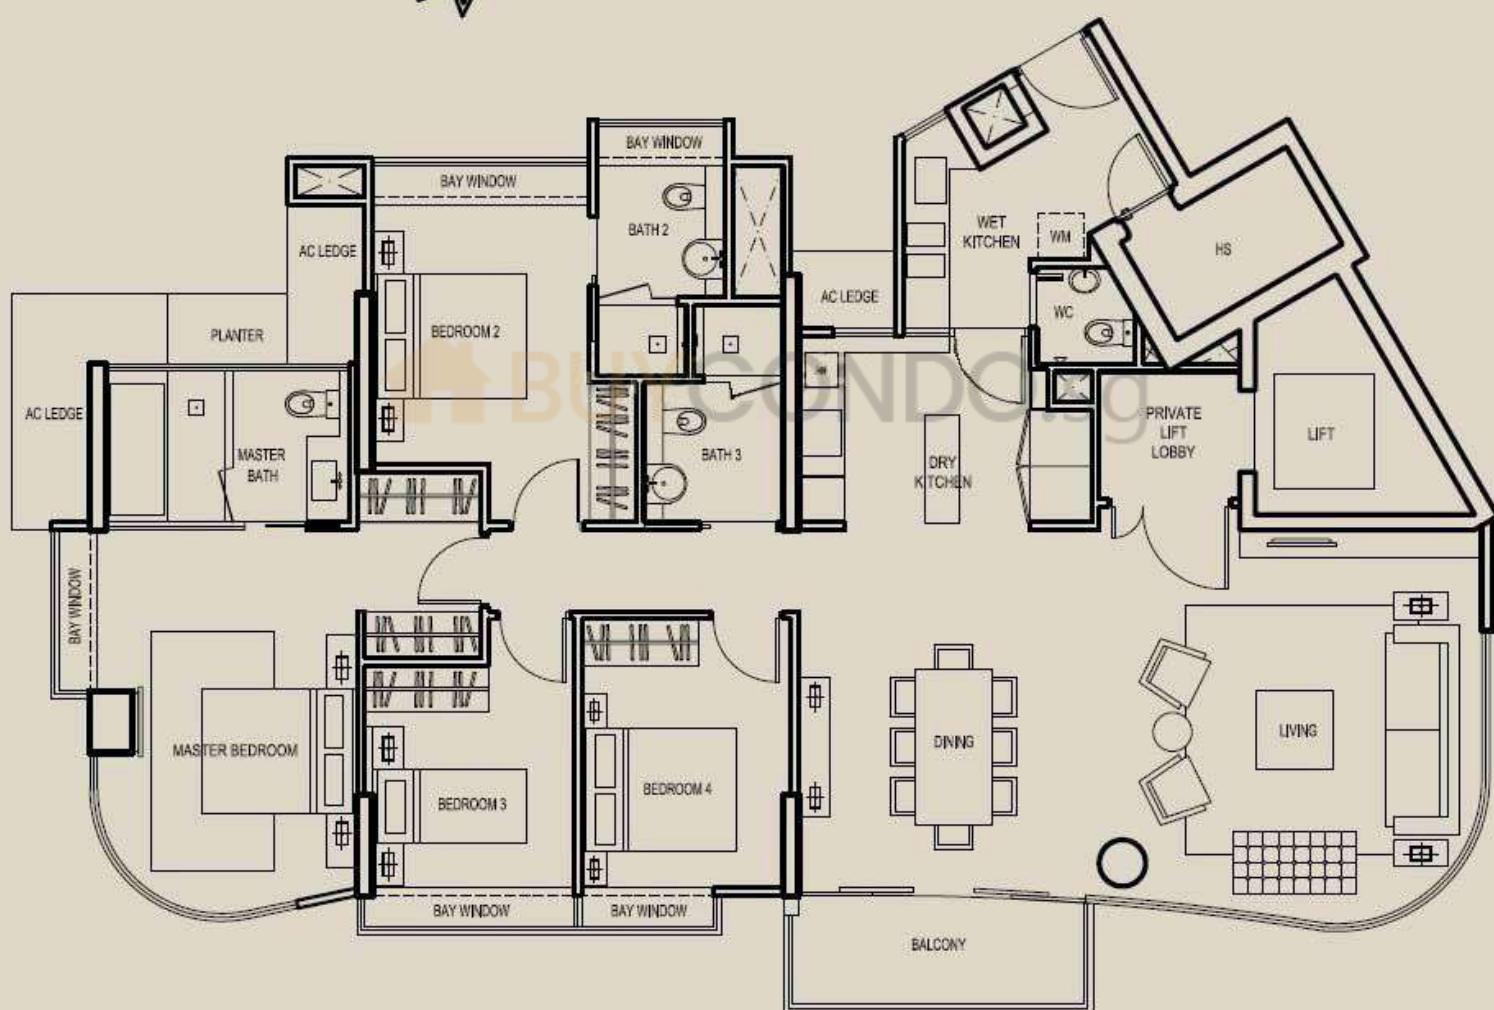


buycondo.sg

TYPE P1

Penthouse (18th Storey)

4047 sq

(UPPER)

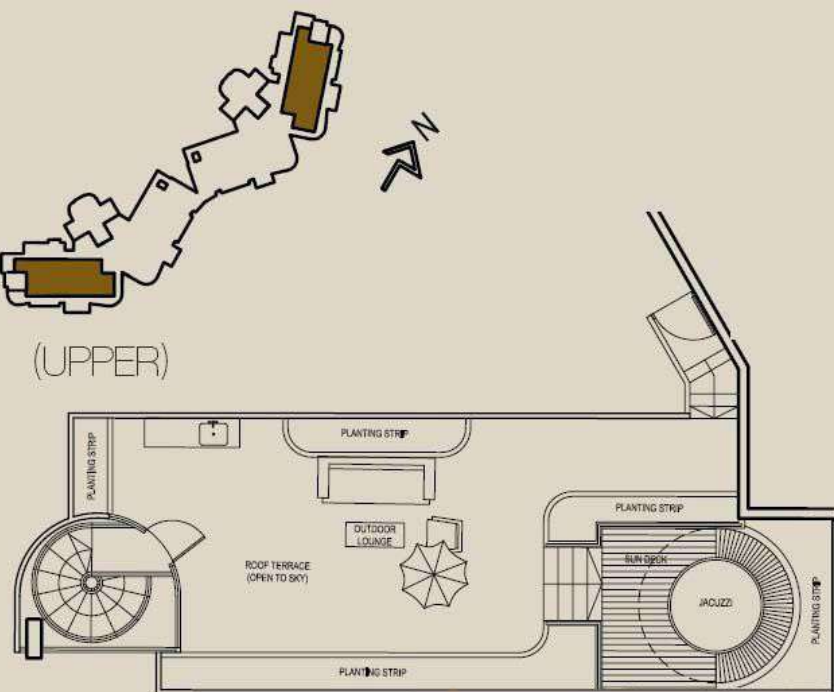

(LOWER)



NOT TO SCALE



buycondo.sg

BUYCONDO.SG

Considering Madison Residences?



Free Home Estimates

buycondo.sg



Free Property Calculators

listings.sg

WhatsApp +65 8986 1688